



**US Army Corps
of Engineers®**
New York District

Storm Surge Barrier Sub-Appendix

Annex G – Verrazzano Narrows Storm Surge Barrier Plan Set

DRAFT

New York – New Jersey Harbor and Tributaries Coastal Storm Risk Management Feasibility Study

Annex B2.G

September 2022



MOFFATT & NICHOL
529 5TH AVENUE, 14TH FLOOR
NEW YORK, NY 10017
PHONE: (212) 768-7454

An aerial photograph of the Verrazzano Narrows, a narrow waterway between the Bronx and Richmond, New York. A red line marks the location of the Verrazzano-Narrows Bridge. The surrounding areas are densely urbanized with buildings, roads, and some green spaces. The water is dark blue, and the sky is not visible.

SOLICITATION NO.: W912DS-19-F-0111
CONTRACT NO.: W912DS-18-D-0006
ISSUE DATE: APRIL 2020

DESIGN FILE

SHEET ID


VERRAZZANO NARROWS COVER SHEET AND DRAWING INDEX
VERRAZZANO NARROWS PLAN - OVERALL SITE
VERRAZZANO NARROWS - ALTERNATE CHANNEL ALIGNMENT
VERRAZZANO NARROWS PLAN - ISLAND FILL AND ARMOR STONE
VERRAZZANO NARROWS PLAN - COFFERDAMS AND CUT-OFF WALLS
VERRAZZANO NARROWS PLAN - DEEP FOUNDATION ELEMENTS
VERRAZZANO NARROWS PLAN - STRUCTURAL CONCRETE WORK
VERRAZZANO NARROWS PLAN - GATE SILL AND ISLAND LEVEE
VERRAZZANO NARROWS PLAN - SECTOR GATES (STOWED)
VERRAZZANO NARROWS PLAN - FLOOD EVENT OR TESTING (DEPLOYED)
VERRAZZANO NARROWS SECTION - TYPICAL REVETMENT - FLOOD SIDE
VERRAZZANO NARROWS SECTION - TYPICAL REVETMENT - PROTECTED SIDE
VERRAZZANO NARROWS SECTIONS - FLOATING SECTOR GATE - STOWED
VERRAZZANO NARROWS SECTION - FLOATING SECTOR GATE - DEPLOYED
VERRAZZANO NARROWS - SILL & TREMIE
VERRAZZANO NARROWS - SCOUR STONE @ SILL
VERRAZZANO NARROWS - PIER ELEVATION
VERRAZZANO NARROWS SECTIONS - FLOATING SECTOR GATE ISLAND
VERRAZZANO NARROWS PART PLAN & ELEVATION - SECONDARY SECTOR GATE
VERRAZZANO NARROWS STORM SURGE BARRIER EAST AND WEST TRANSITIONS
VERRAZZANO NARROWS - HEADWALL - PIER CONNECTION PLAN
VERRAZZANO NARROWS - SCOUR PROTECTION DETAILS
VERRAZZANO NARROWS - GATE PLAN AND PROFILE
VERRAZZANO NARROWS DETAILS - FLOATING SECTOR GATE ARM
VERRAZZANO NARROWS - PIER FOUNDATION DETAILS
VERRAZZANO NARROWS - HEADWALL DETAILS
VERRAZZANO NARROWS - PIER TOWER DETAILS
VERRAZZANO NARROWS - PIER TO ISLAND INTERFACE DETAILS
VERRAZZANO NARROWS - GATE DETAIL
VERRAZZANO NARROWS - ELEVATION SCHEDULE
VERRAZZANO NARROWS PHOTO REFERENCE - BALL JOINT
VERRAZZANO NARROWS PHOTO REFERENCE - LOCOMOBILE
VERRAZZANO NARROWS PHOTO REFERENCE - SILL
VERRAZZANO NARROWS PHOTO REFERENCE - GUIDE FENDER SYSTEM
VERRAZZANO NARROWS PHOTO REFERENCE - SECONDARY SECTOR GATE


[illegible]


U.S. ARMY CORPS OF ENGINEERS NEW YORK DISTRICT NEW YORK, NEW YORK	DESIGNED BY:		SOLICITATION NO:		2003E64-17
	DRAWN BY:		W912DS-1B-0111		
	POV		CONTRACT NO:		
	JCS		W912DS-1B-01006		
	SUBMITTED BY:		ISSUE NUMBER:		XXX
	NA		ISSUE DATE:		XXX
	NOT SCALE		XXX		
	XXX		FILE NAME:		XXX
	SIZE:		XXX		
	ANSI D:		XXX		


**VERRAZANO NARROWS
COVER SHEET AND
DRAWING INDEX**

SHEET
IDENTIFICATION
G-001
SHEET INDX OF ---

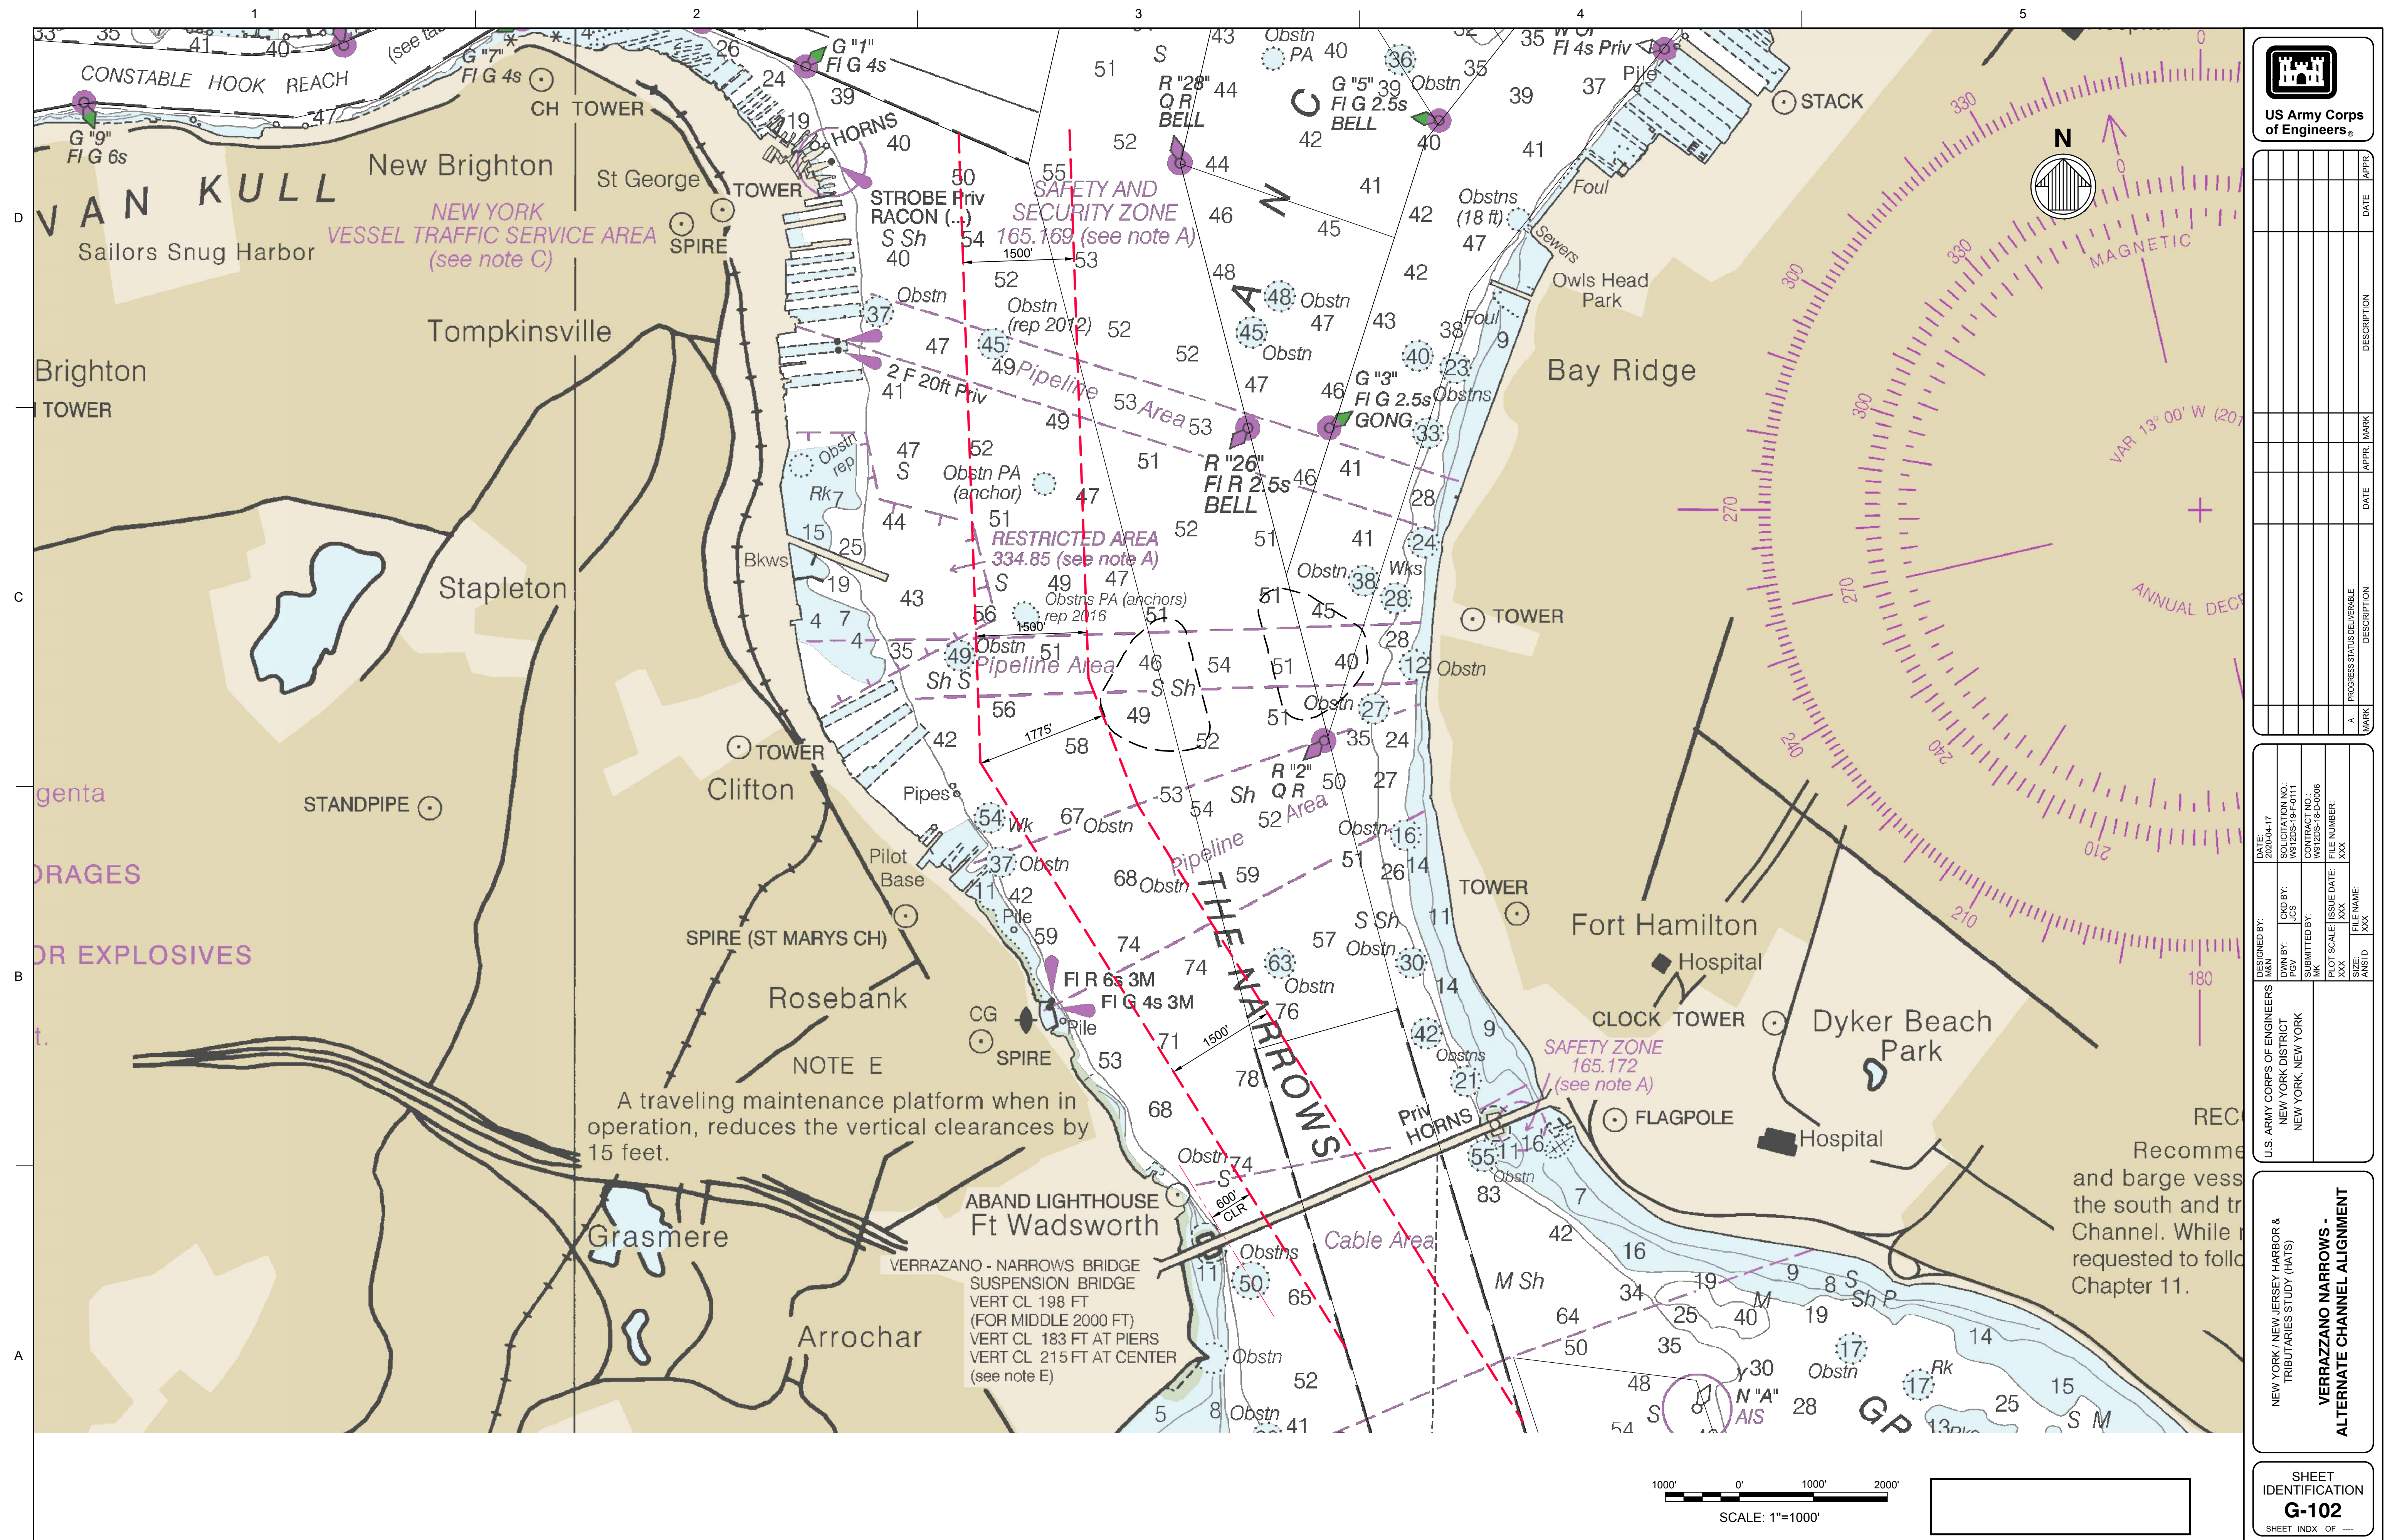

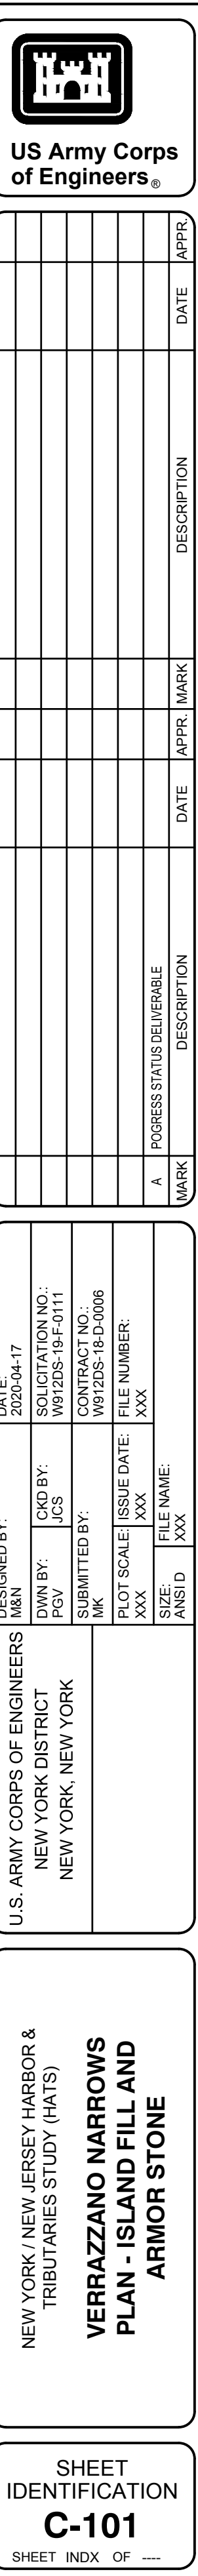

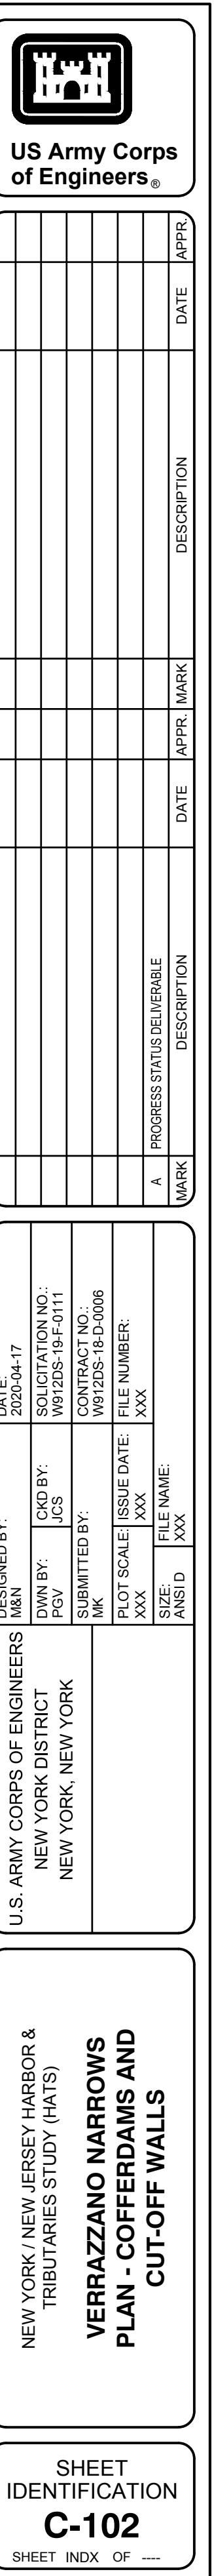

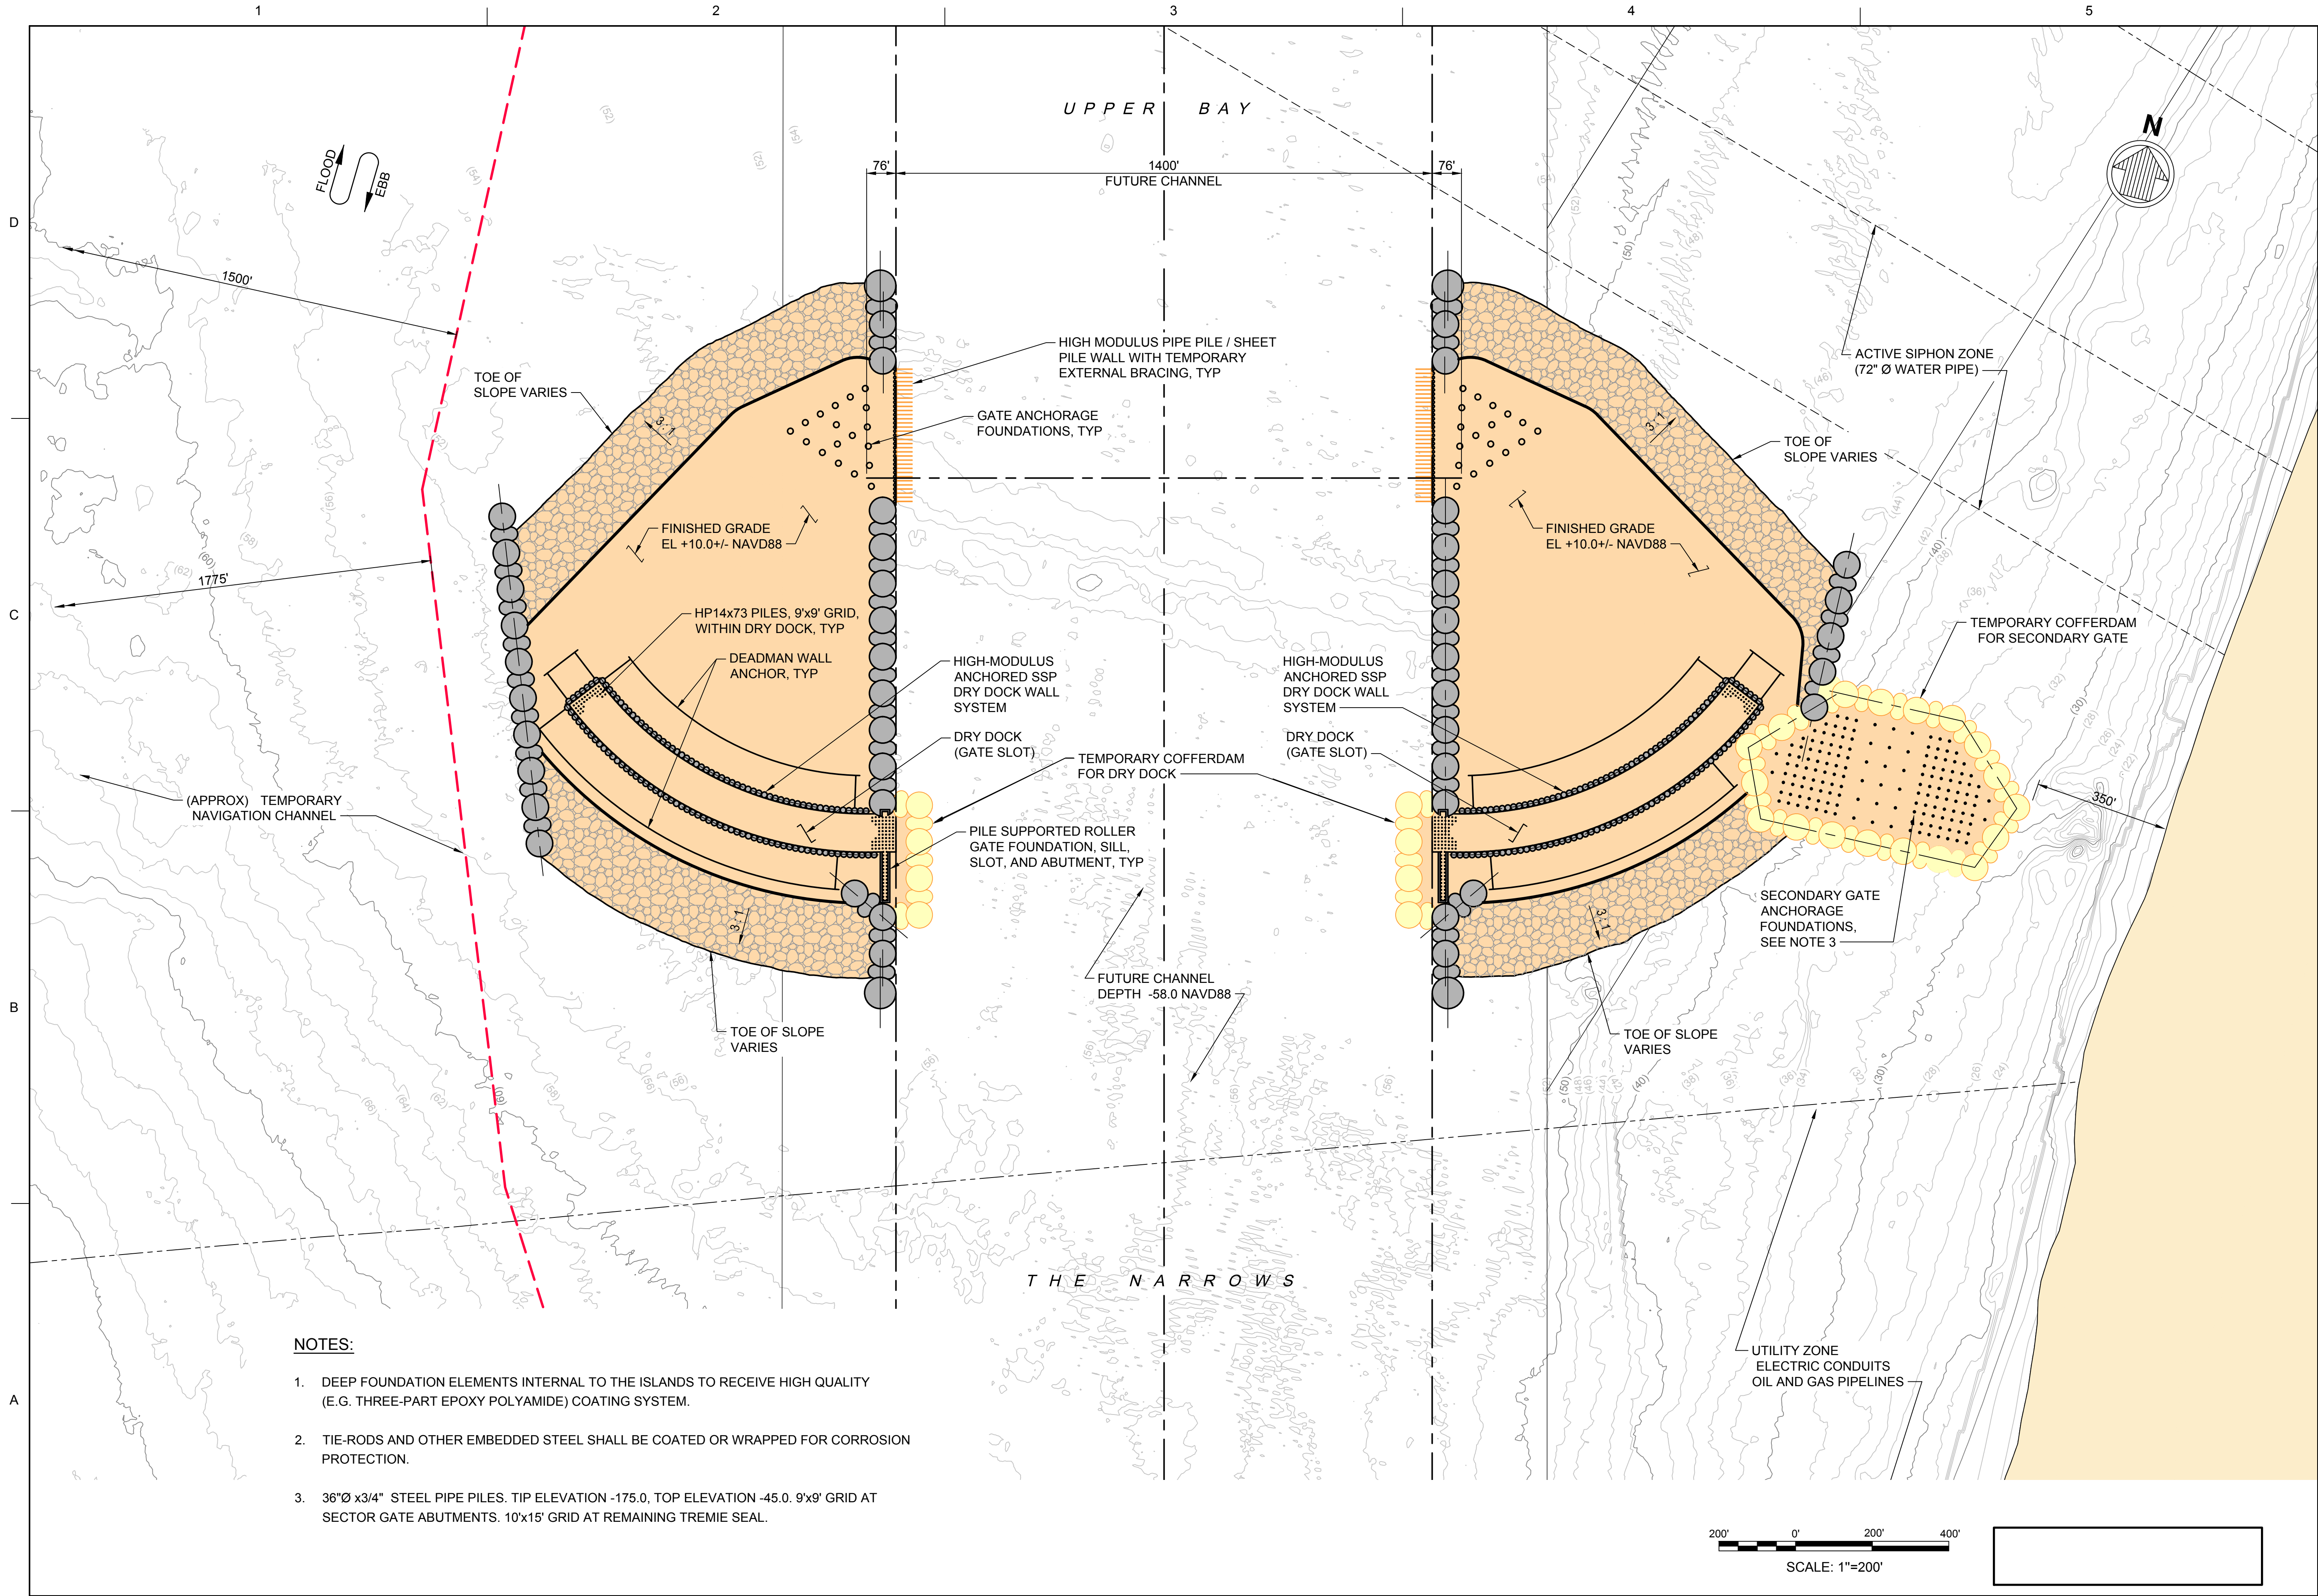

NOTES:

1. DEEP FOUNDATION ELEMENTS INTERNAL TO THE ISLANDS TO RECEIVE HIGH QUALITY (E.G. THREE-PART EPOXY POLYAMIDE) COATING SYSTEM.
2. TIE-RODS AND OTHER EMBEDDED STEEL SHALL BE COATED OR WRAPPED FOR CORROSION PROTECTION.
3. 36"Ø x3/4" STEEL PIPE PILES, TIP ELEVATION -175.0, TOP ELEVATION -45.0. 9'x9' GRID AT SECTOR GATE ABUTMENTS. 10'x15' GRID AT REMAINING TREMIE SEAL.

US Army Corps of Engineers®

DESIGNED BY:		DATE:		APPROVED BY:		DATE:	
NEW YORK DISTRICT	NEW YORK DISTRICT	2020-04-17	2020-04-17				
NEW YORK, NEW YORK	NEW YORK, NEW YORK	W91205-18-F-011	W91205-18-F-011				
		CONTRACT NO.:	CONTRACT NO.:				
		W91205-18-D-006	W91205-18-D-006				
		FILE NUMBER:	FILE NUMBER:				
		XXX	XXX				
		FILE NAME:	FILE NAME:				
		XXX	XXX				

NEW YORK / NEW JERSEY HARBOR & TRIBUTARIES STUDY (HATS)


VERRAZANO NARROWS

PLAN - DEEP FOUNDATION ELEMENTS

SHEET IDENTIFICATION


C-103


SHEET INDX OF ...

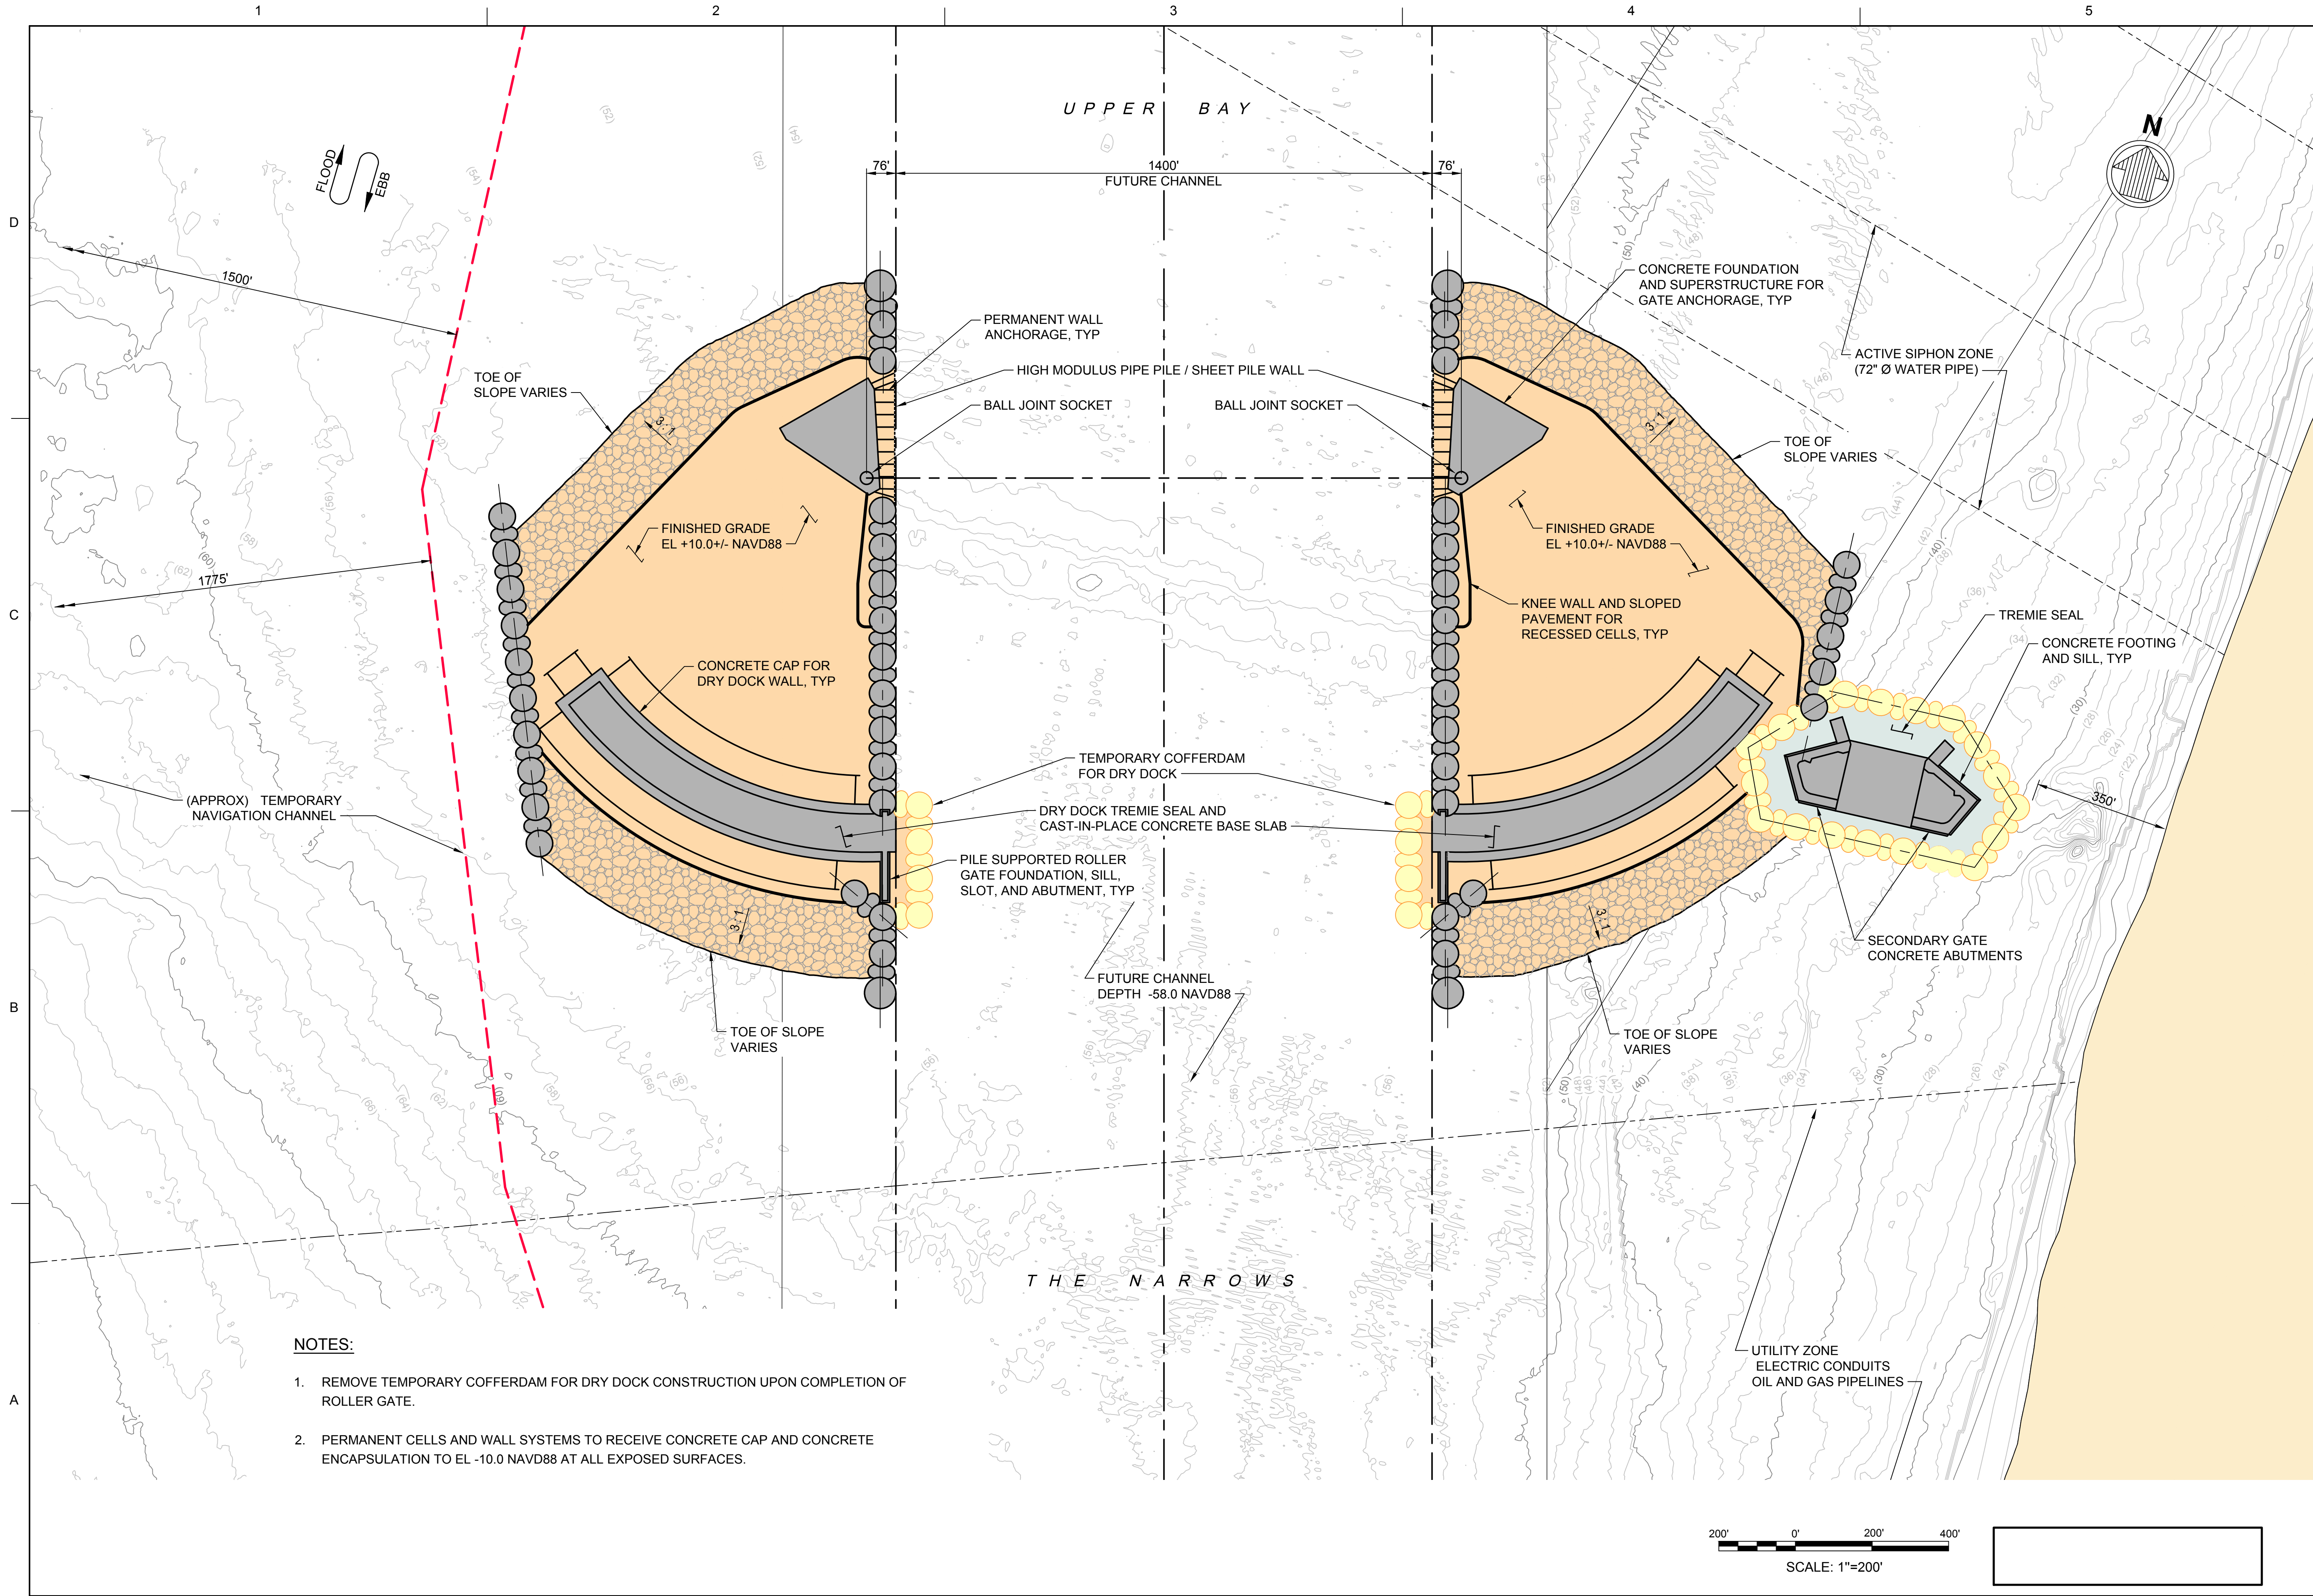

NOTES:

1. REMOVE TEMPORARY COFFERDAM FOR DRY DOCK CONSTRUCTION UPON COMPLETION OF ROLLER GATE.
2. PERMANENT CELLS AND WALL SYSTEMS TO RECEIVE CONCRETE CAP AND CONCRETE ENCAPSULATION TO EL -10.0 NAVD88 AT ALL EXPOSED SURFACES.

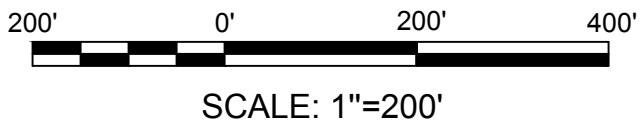

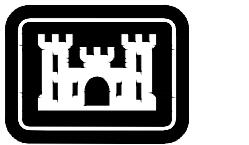

**US Army Corps
of Engineers®**

DESIGNED BY:		DATE:		DESCRIPTION:		APPR:	
NAME	DATE	DATE	DATE	DATE	DATE	DATE	DATE
U.S. ARMY CORPS OF ENGINEERS	NEW YORK DISTRICT	NEW YORK, NEW YORK	NEW YORK, NEW YORK	NEW YORK, NEW YORK	NEW YORK, NEW YORK	NEW YORK, NEW YORK	NEW YORK, NEW YORK

DESIGNED BY: JCS
DRAWN BY: JCS
CHECKED BY: JCS
SUBMITTED BY: JCS
PLOT SCALE: 1"=200'
SIZE: 11x17
ANSI D


DATE: 4/17/2020
CONTRACT NO.: W91205-18-D-0006
FILE NUMBER: XXX
FILE NAME: XXX

U.S. ARMY CORPS OF ENGINEERS
NEW YORK DISTRICT
NEW YORK, NEW YORK

VERRAZZANO NARROWS
PLAN - STRUCTURAL
CONCRETE WORK

SHEET
IDENTIFICATION
C-104

SHEET INDX OF ...

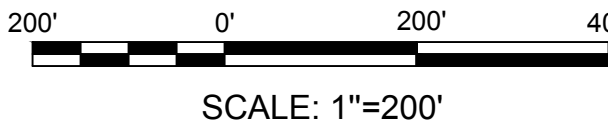


U.S. ARMY CORPS OF ENGINEERS NEW YORK DISTRICT NEW YORK, NEW YORK	DESIGNED BY:		DATE:
	M&N		2020-04-17
	POW BY:	CKD BY:	
	JCS		
	SUBMITTED BY:	SOLICITATION NO.:	
		W4120S-19-F-0111	
		CONTRACT NO.:	
		W4120S-19-F-006	
	PLOT SCALE:	ISSUE DATE:	
XXX	XXX	XXX	
	SIZE:	FILE NAME:	

**NEW YORK / NEW JERSEY HARBOR &
TRIBUTARIES STUDY (HATS)**

**VERRAZANO NARROWS
PLAN - GATE SILL AND
ISLAND LEVEE**

SHEET
IDENTIFICATION
C-105
SHEET INDX OF ---

File: Q:\NY\10380-02\500_CADD_-W-Figures_-SheetSet Figs\1038002C-105_W; Plotted: 4/17/2020 3:25 PM by VOELKER, PAUL; Saved: 4/16/2020 2:41 PM by PVOELKER

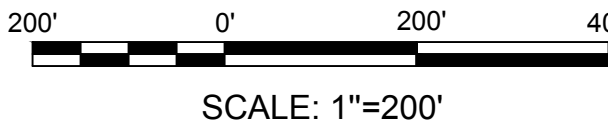

NEW YORK U.S. IRLC NEW YORK, NEW YORK	OWN BY:	ACS	CREATED BY:	WY02S-1R0-006
	DATE:	10/11	FILE NO.:	XXX
	ISSUED BY:	XXX	FILE NAME:	XXX
	SIZE:	ANSD	XXX	XXX

**VERRAZZANO NARROWS
PLAN - FLOOD EVENT OR
TESTING (DEPLOYED)**

SHEET
IDENTIFICATION
C-107
SHEET INDX OF ---





[illegible]


U.S. ARMY CORPS OF ENGINEERS NEW YORK DISTRICT NEW YORK, NEW YORK	DRAWN BY: PEW		CKD BY: JCS	SOLICITATION NO.: W912DS-19-0-0111
	DATE: MAR		DATE: 2020-04-17	CONTRACT NO.: W912DS-18-D-0006
	SUBMITTED BY: MAR		ISSUE DATE: XXX	FILE NUMBER: XXX
	SIZE:		FILE NAME:	


NEW YORK / NEW JERSEY HARBOR &
TRIBUTARIES STUDY (HATS)

VERRAZANO NARROWS
SECTION - TYPICAL REVETMENT
- PROTECTED SIDE

SHEET
IDENTIFICATION
C-302
SHEET INDX OF ---

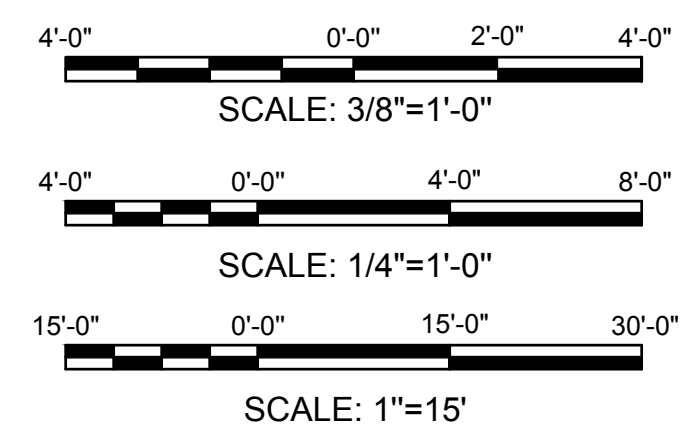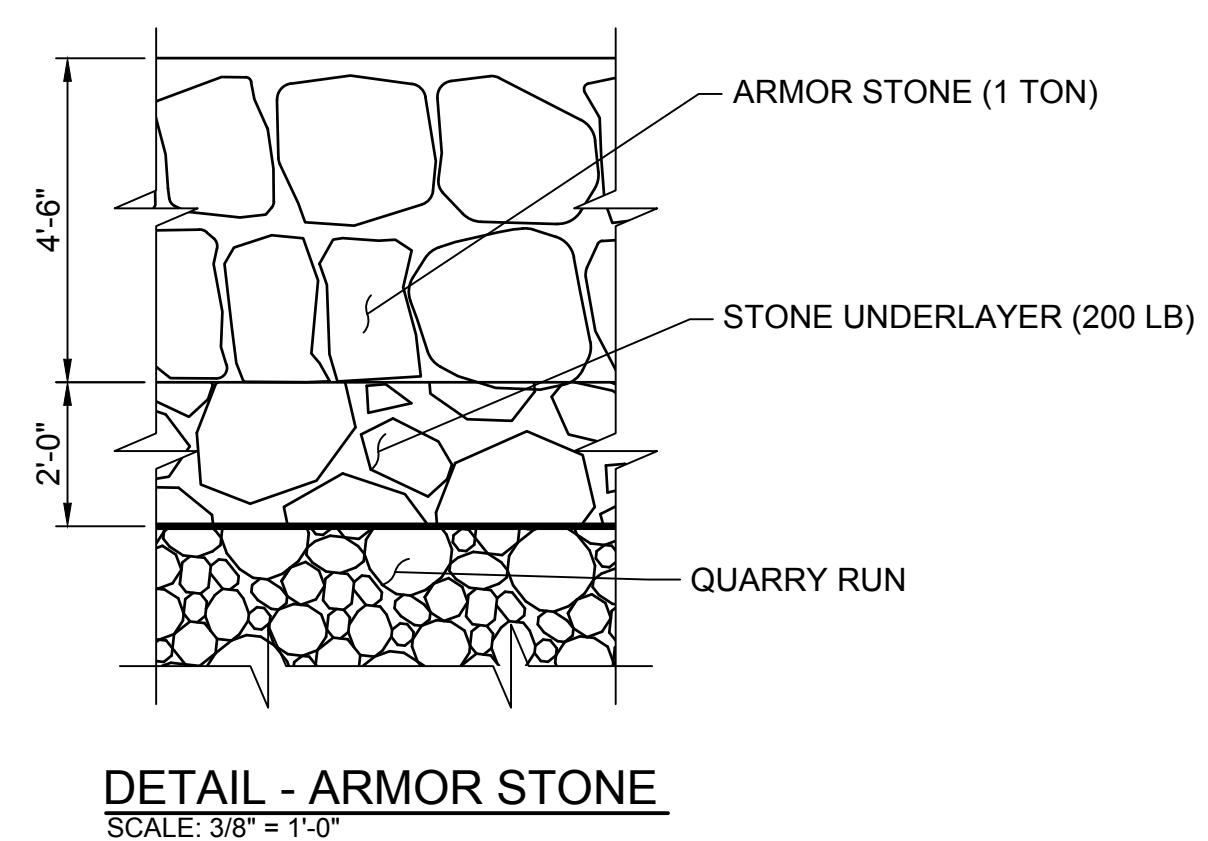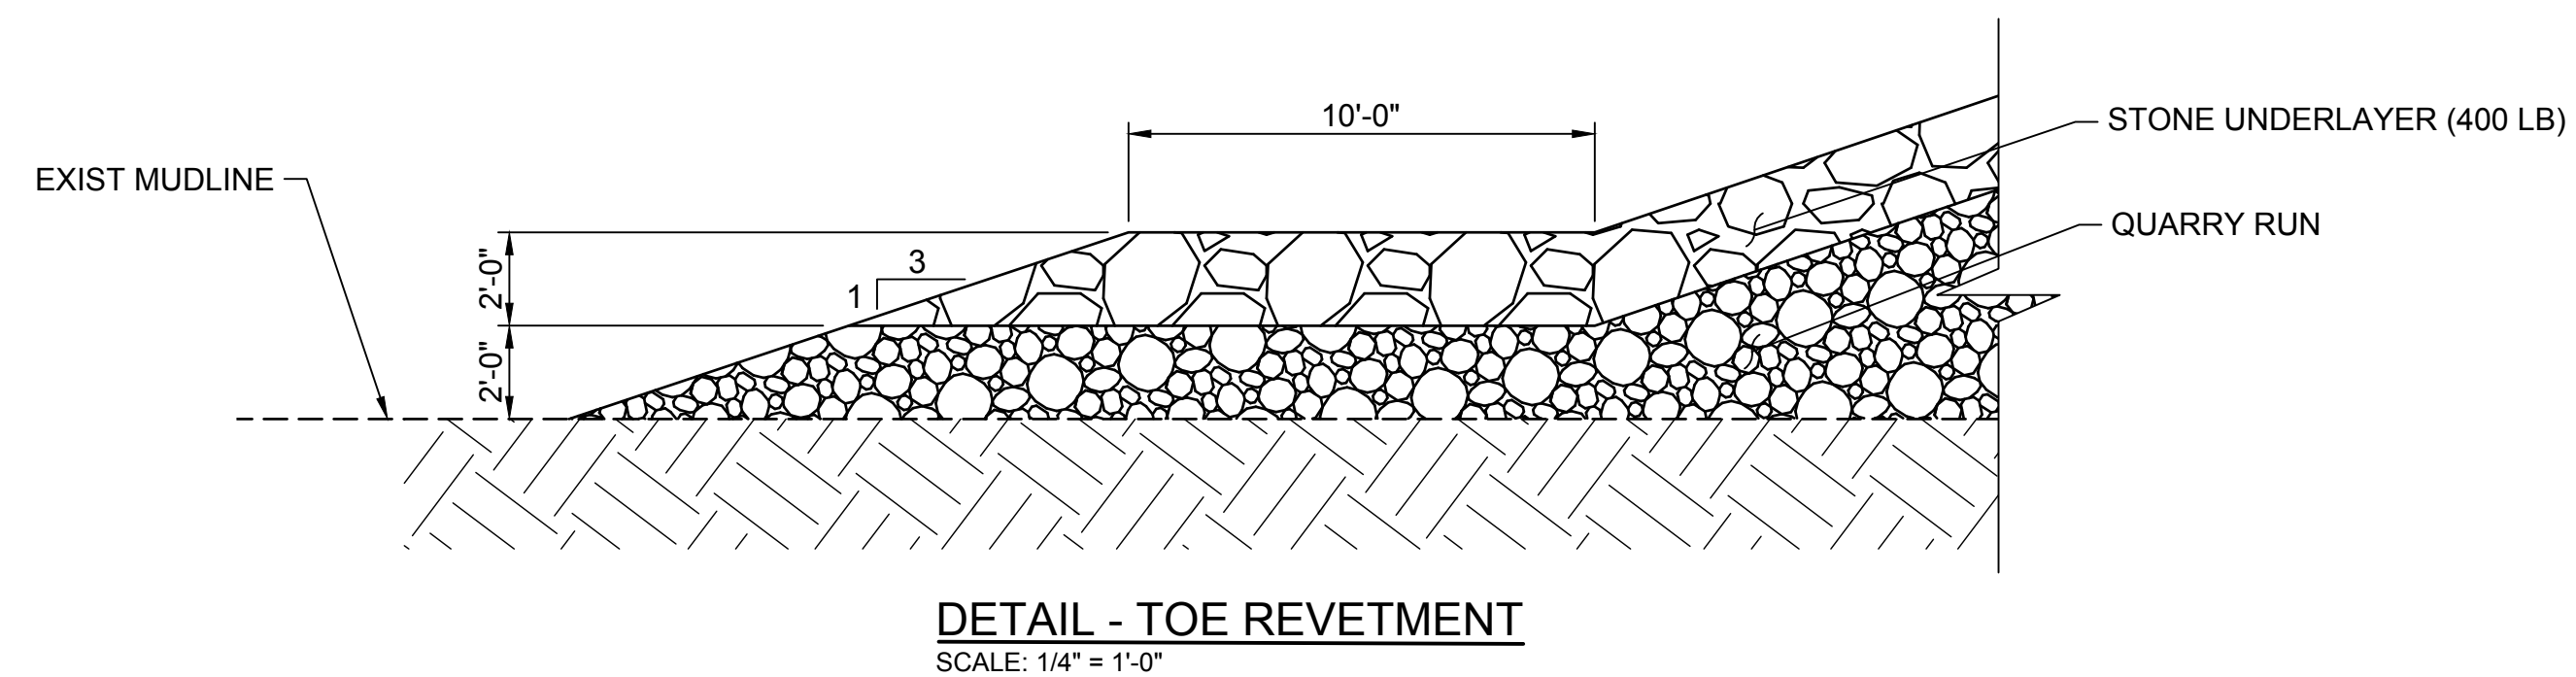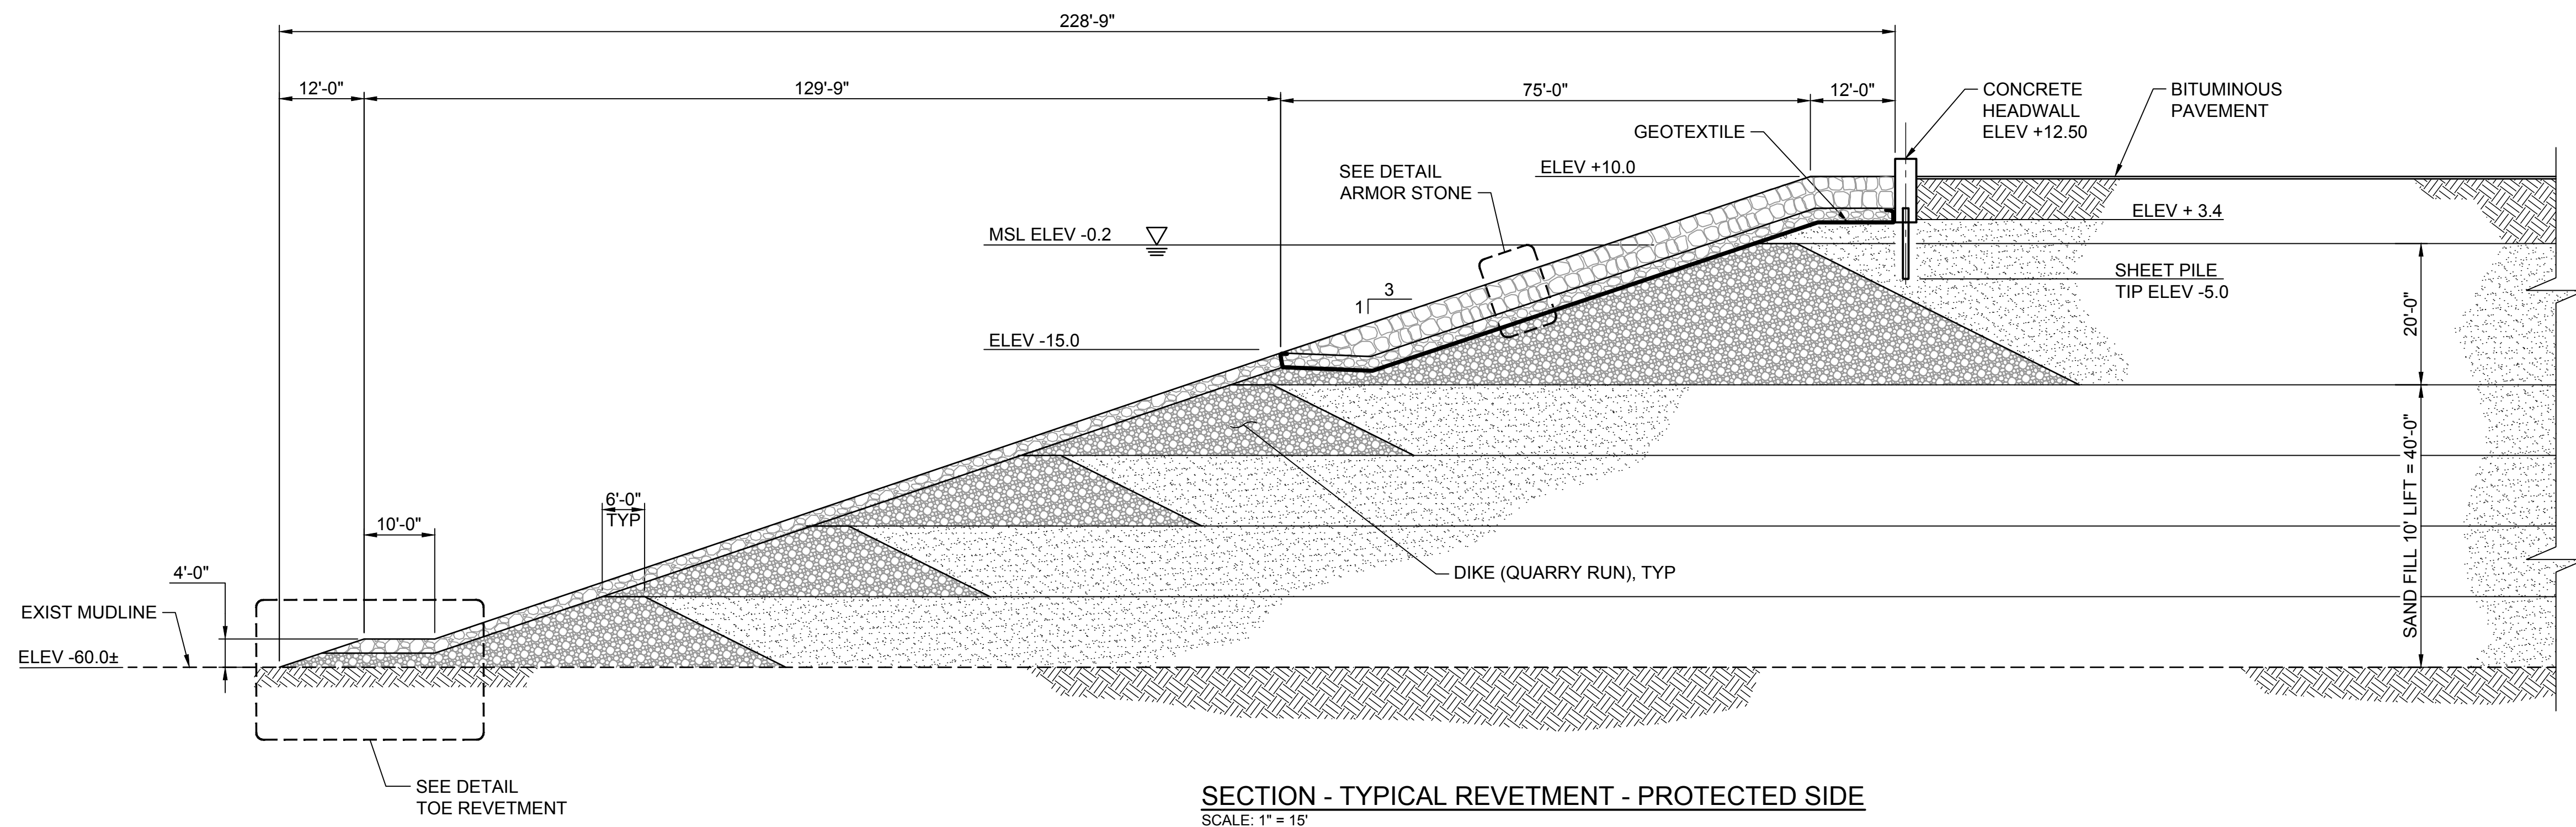

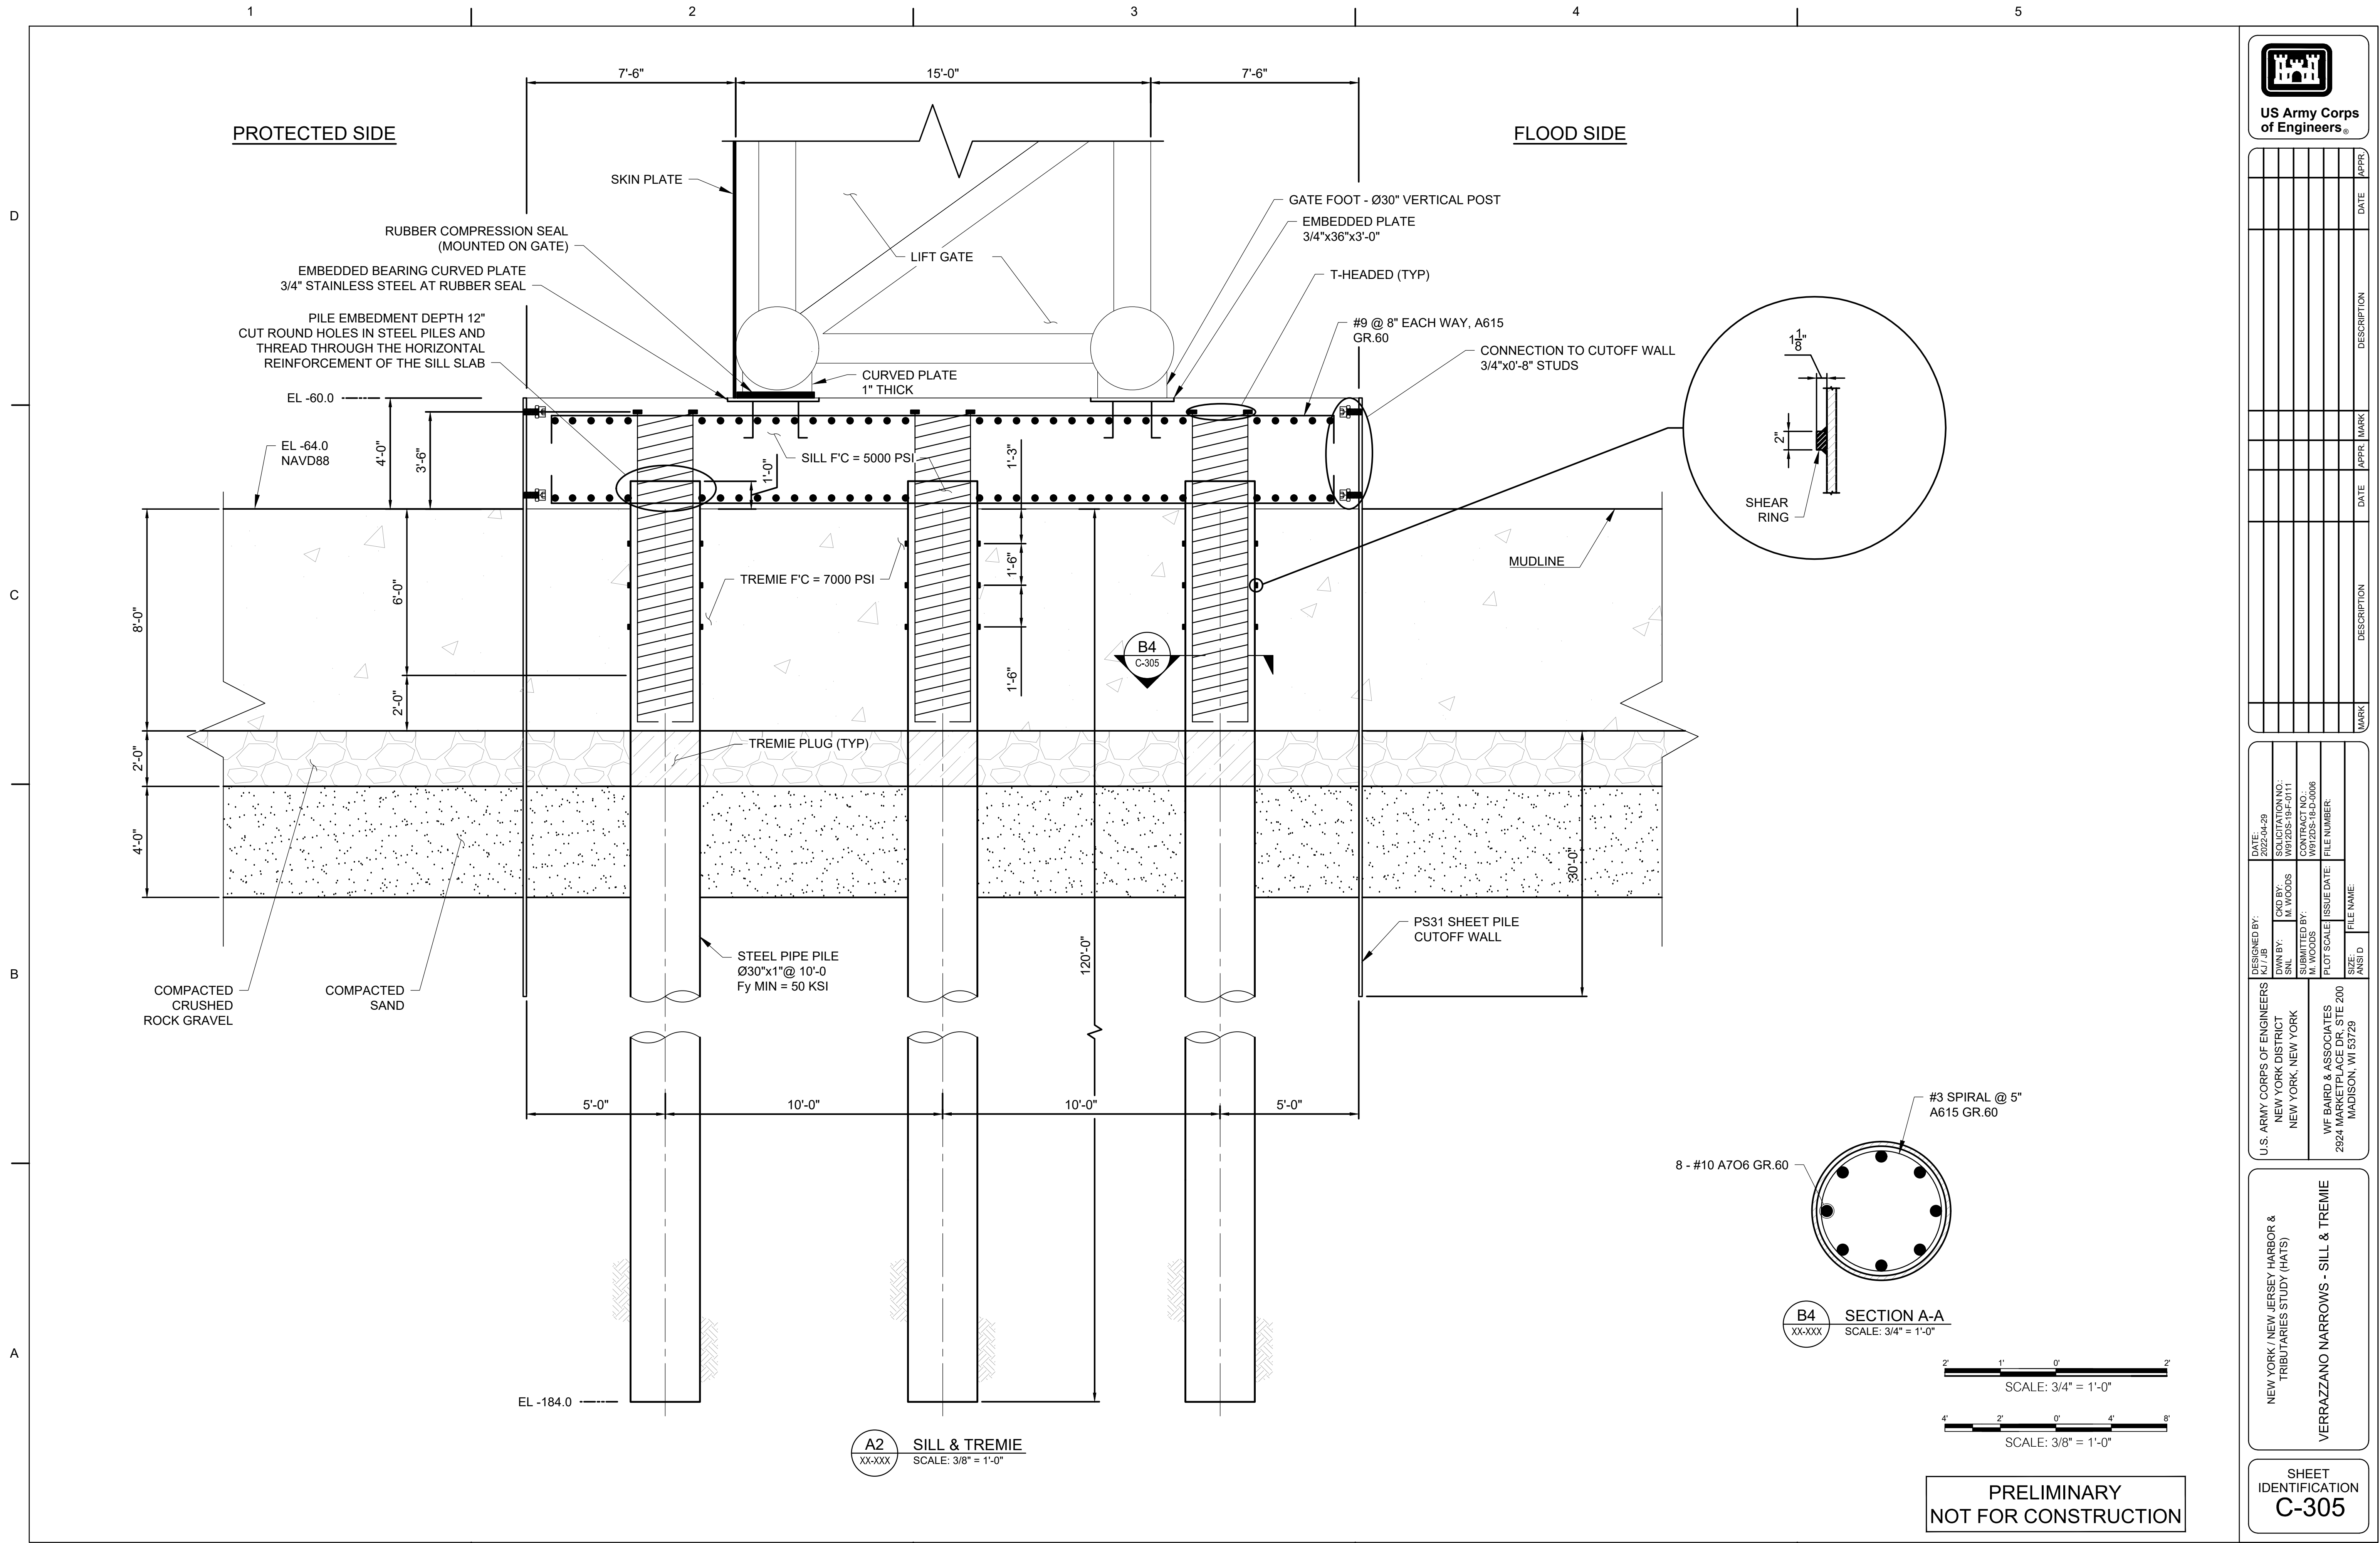

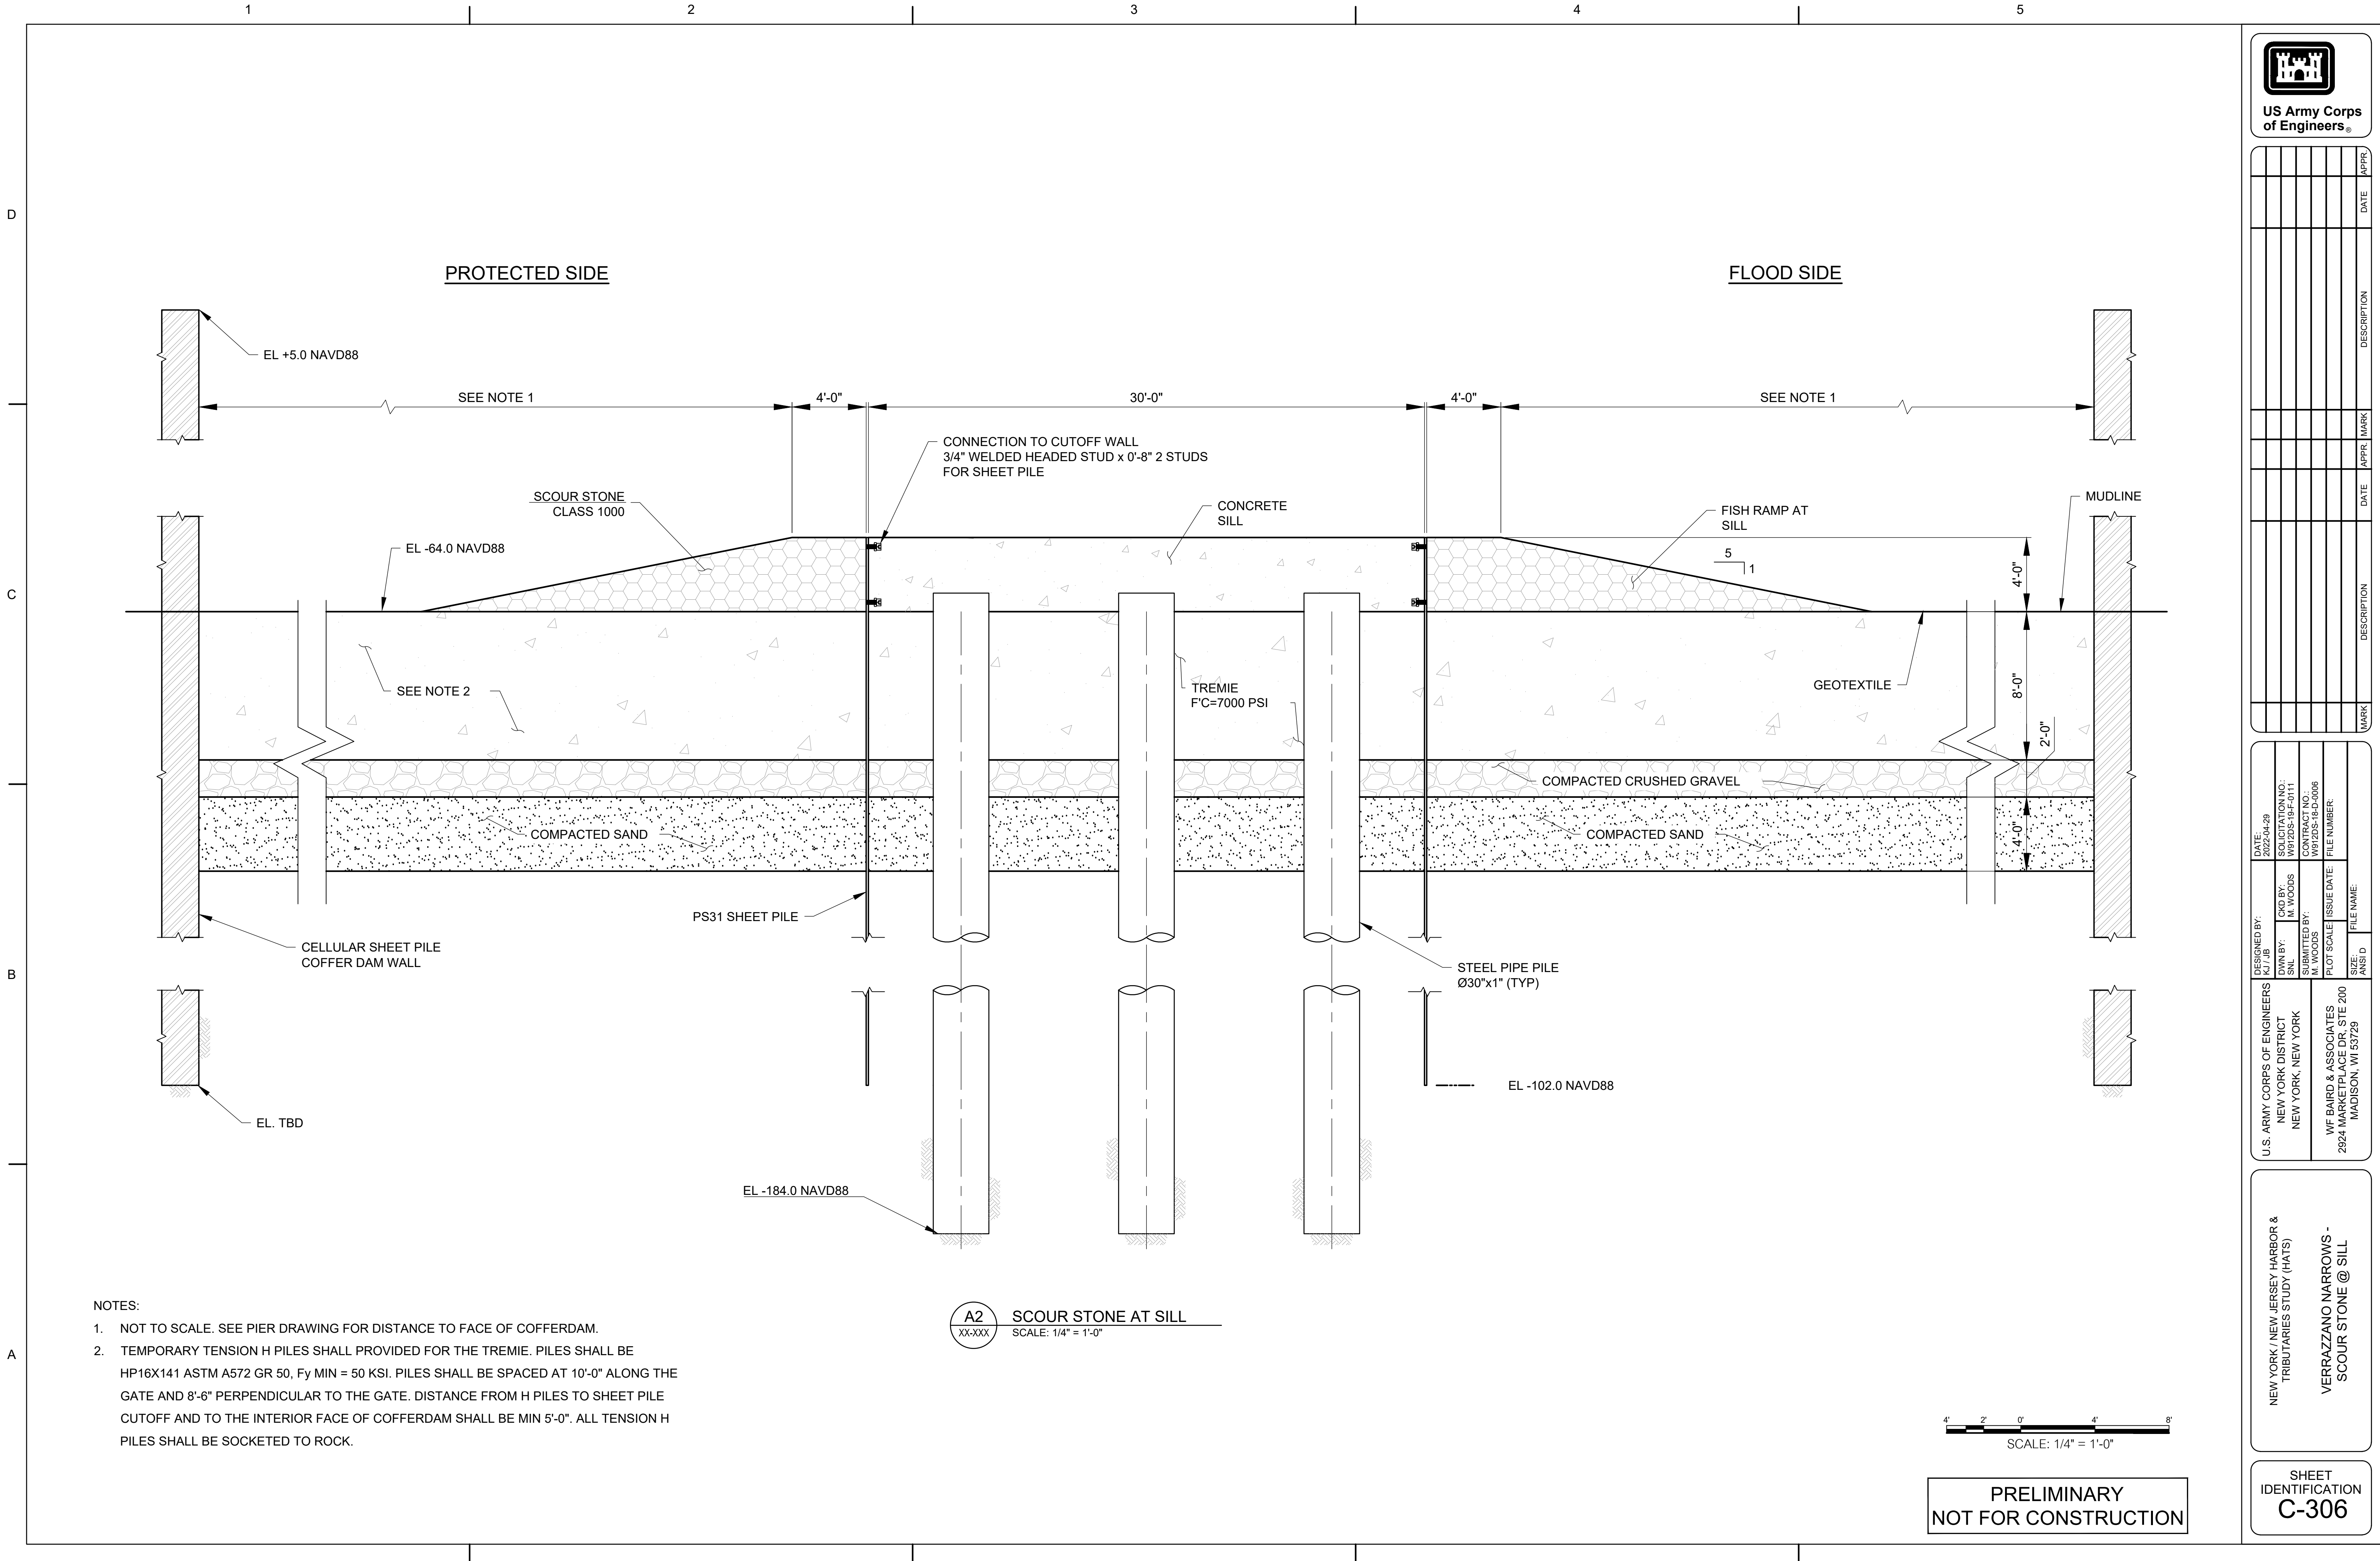


[illegible]

U.S. ARMY CORPS OF ENGINEERS NEW YORK DISTRICT NEW YORK, NEW YORK	DWM BY: J. J. BIRD SBL: M. WOODS WTTED BY: M. WOODS WTTED BY: M. WOODS FILE NUMBER: 99W205-14-C-006 SOLICITATION NO.: 99W205-14-011 DATE: 2002-04-29
WE BARD & ASSOCIATES 2924 MARKETPLACE DR, STE 200 MADISON, WI 53729	PLOT SCALE: 1"=40'-0" ISSUE DATE: 09/20/05 FILE NAME: 2924.MXD SIZE: 10,000,000 BYTES

NEW YORK / NEW JERSEY HARBOR & TRIBUTARIES STUDY (HATS)

VERRAZZANO NARROWS -
PIER ELEVATION


SHEET
IDENTIFICATION
C-307

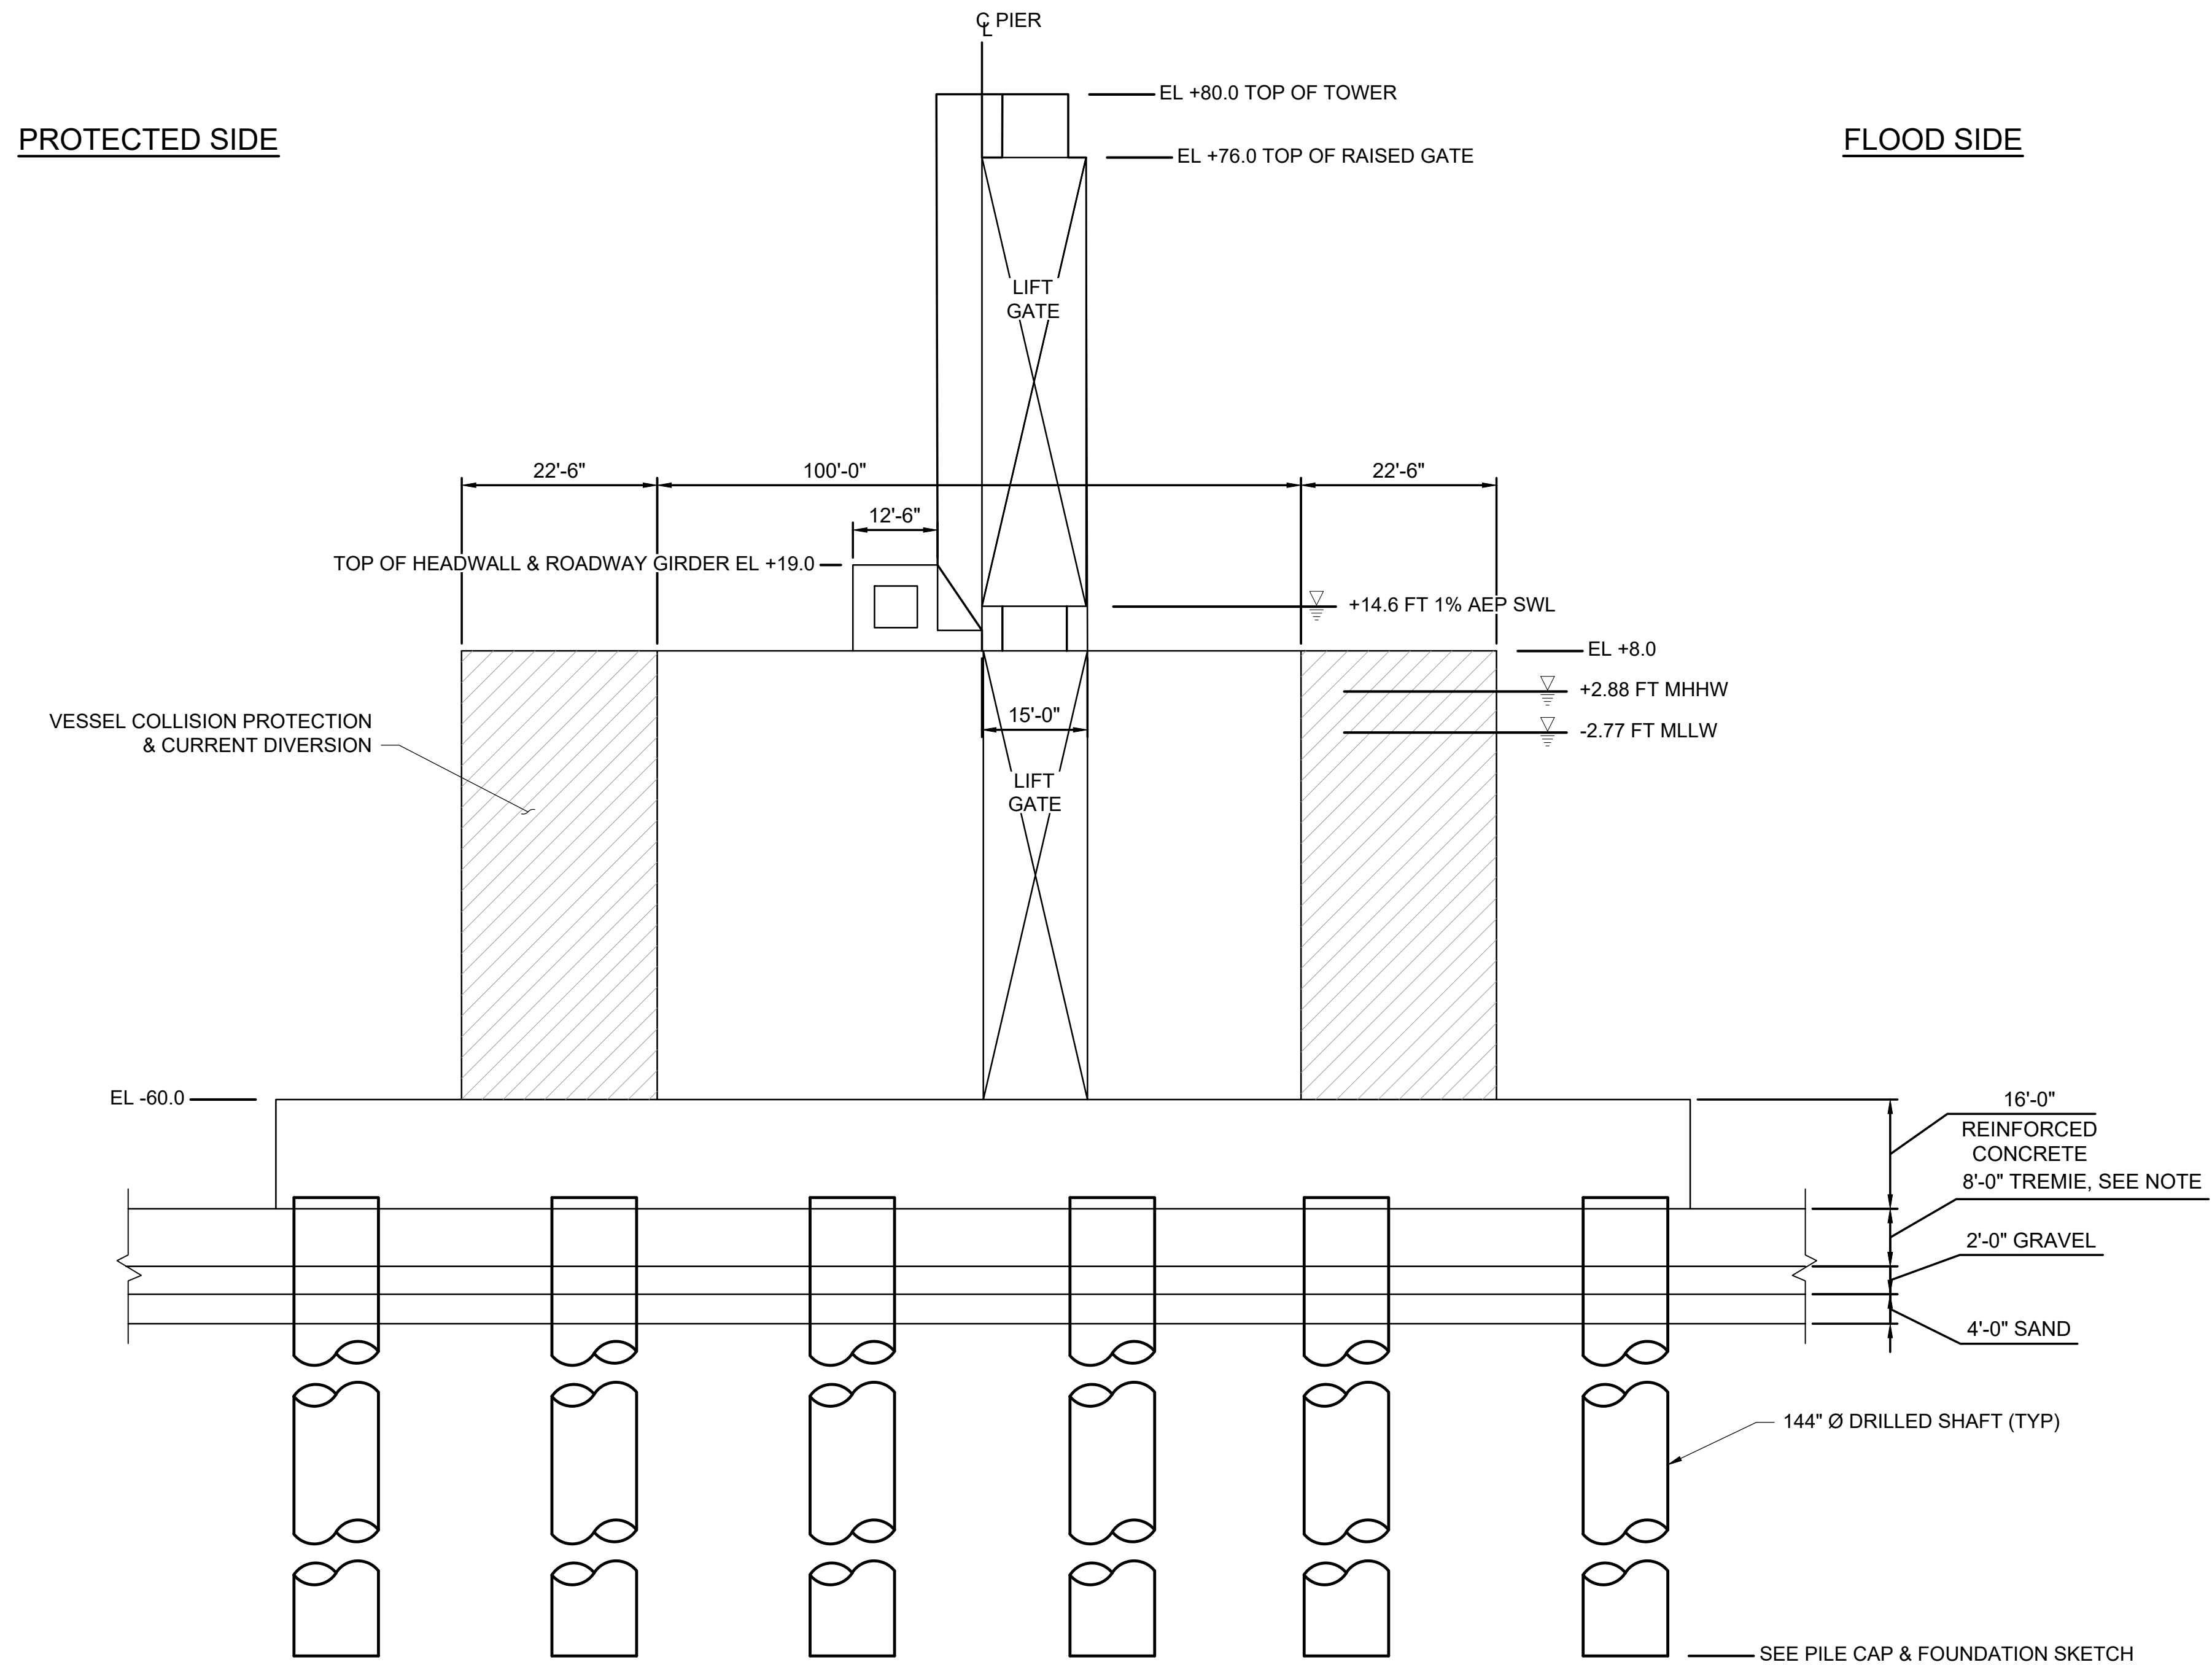


B3 TYPICAL PIER ELEVATION
SCALE: NTS

PRELIMINARY
NOT FOR CONSTRUCTION




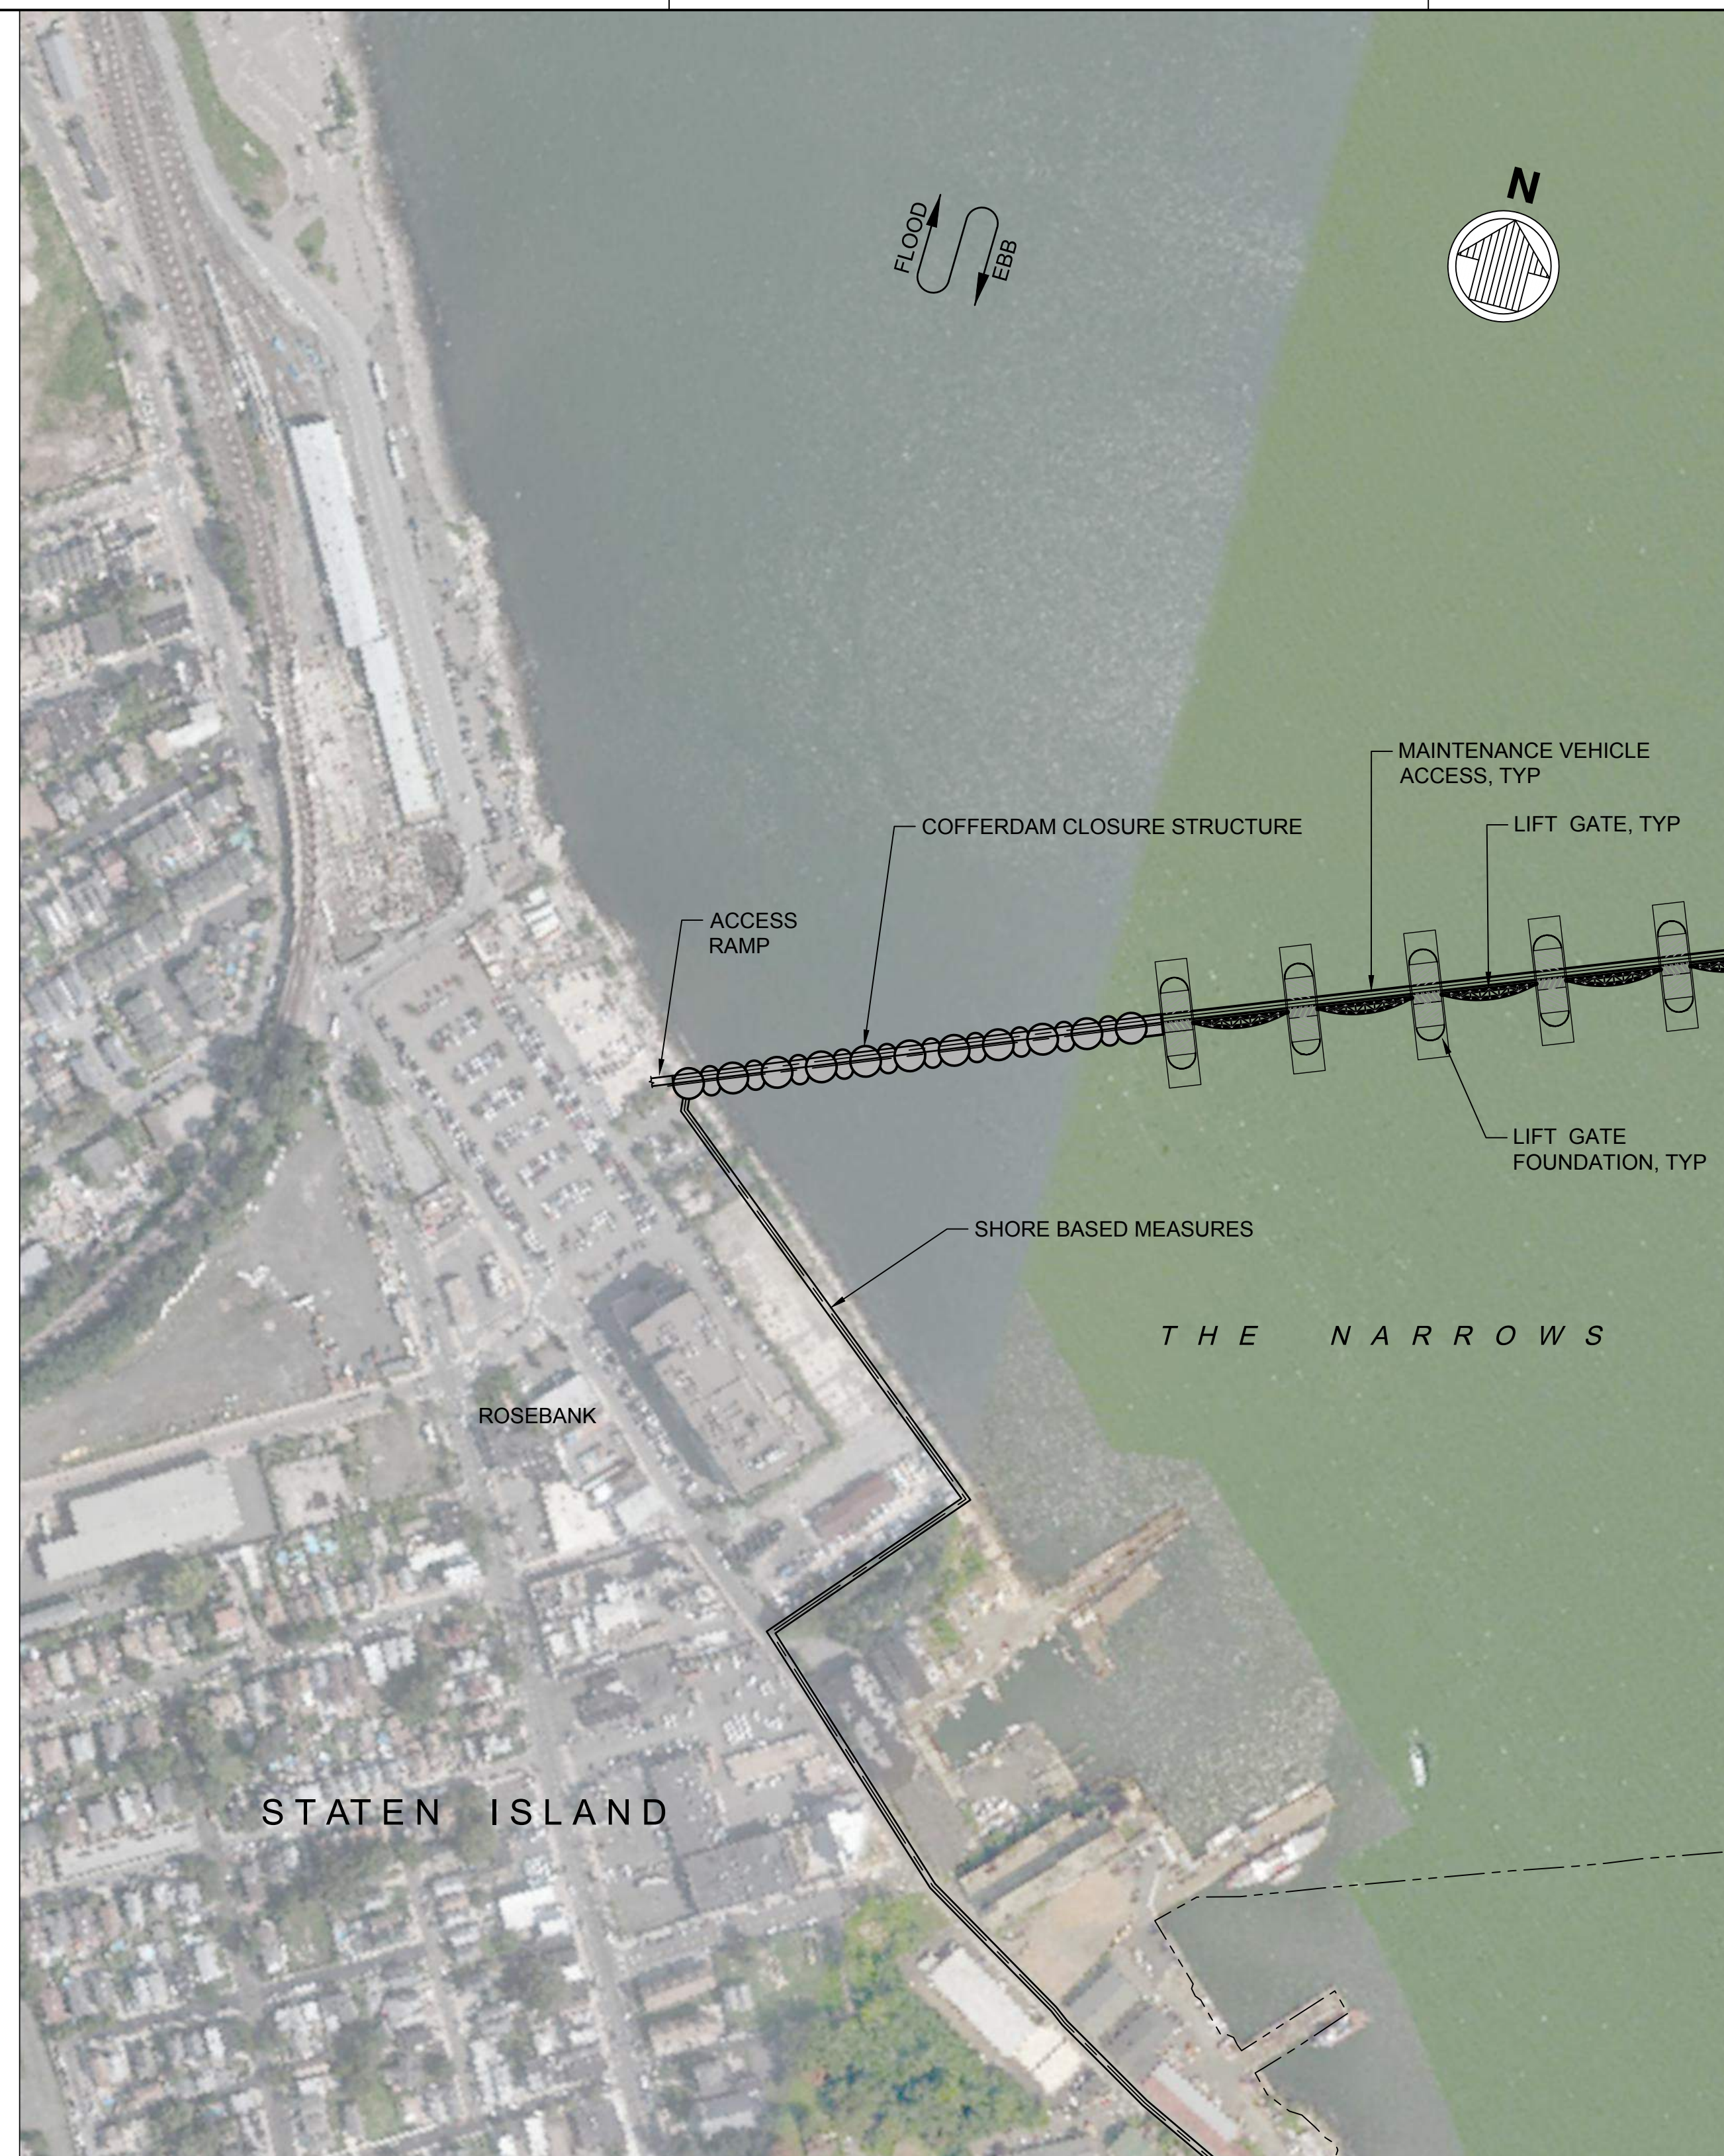

VERRAZZANO NARROWS - STATEN ISLAND - COFFERDAM CLOSURE STRUCTURE AND TRANSITION TO SHORE BASED MEASURES

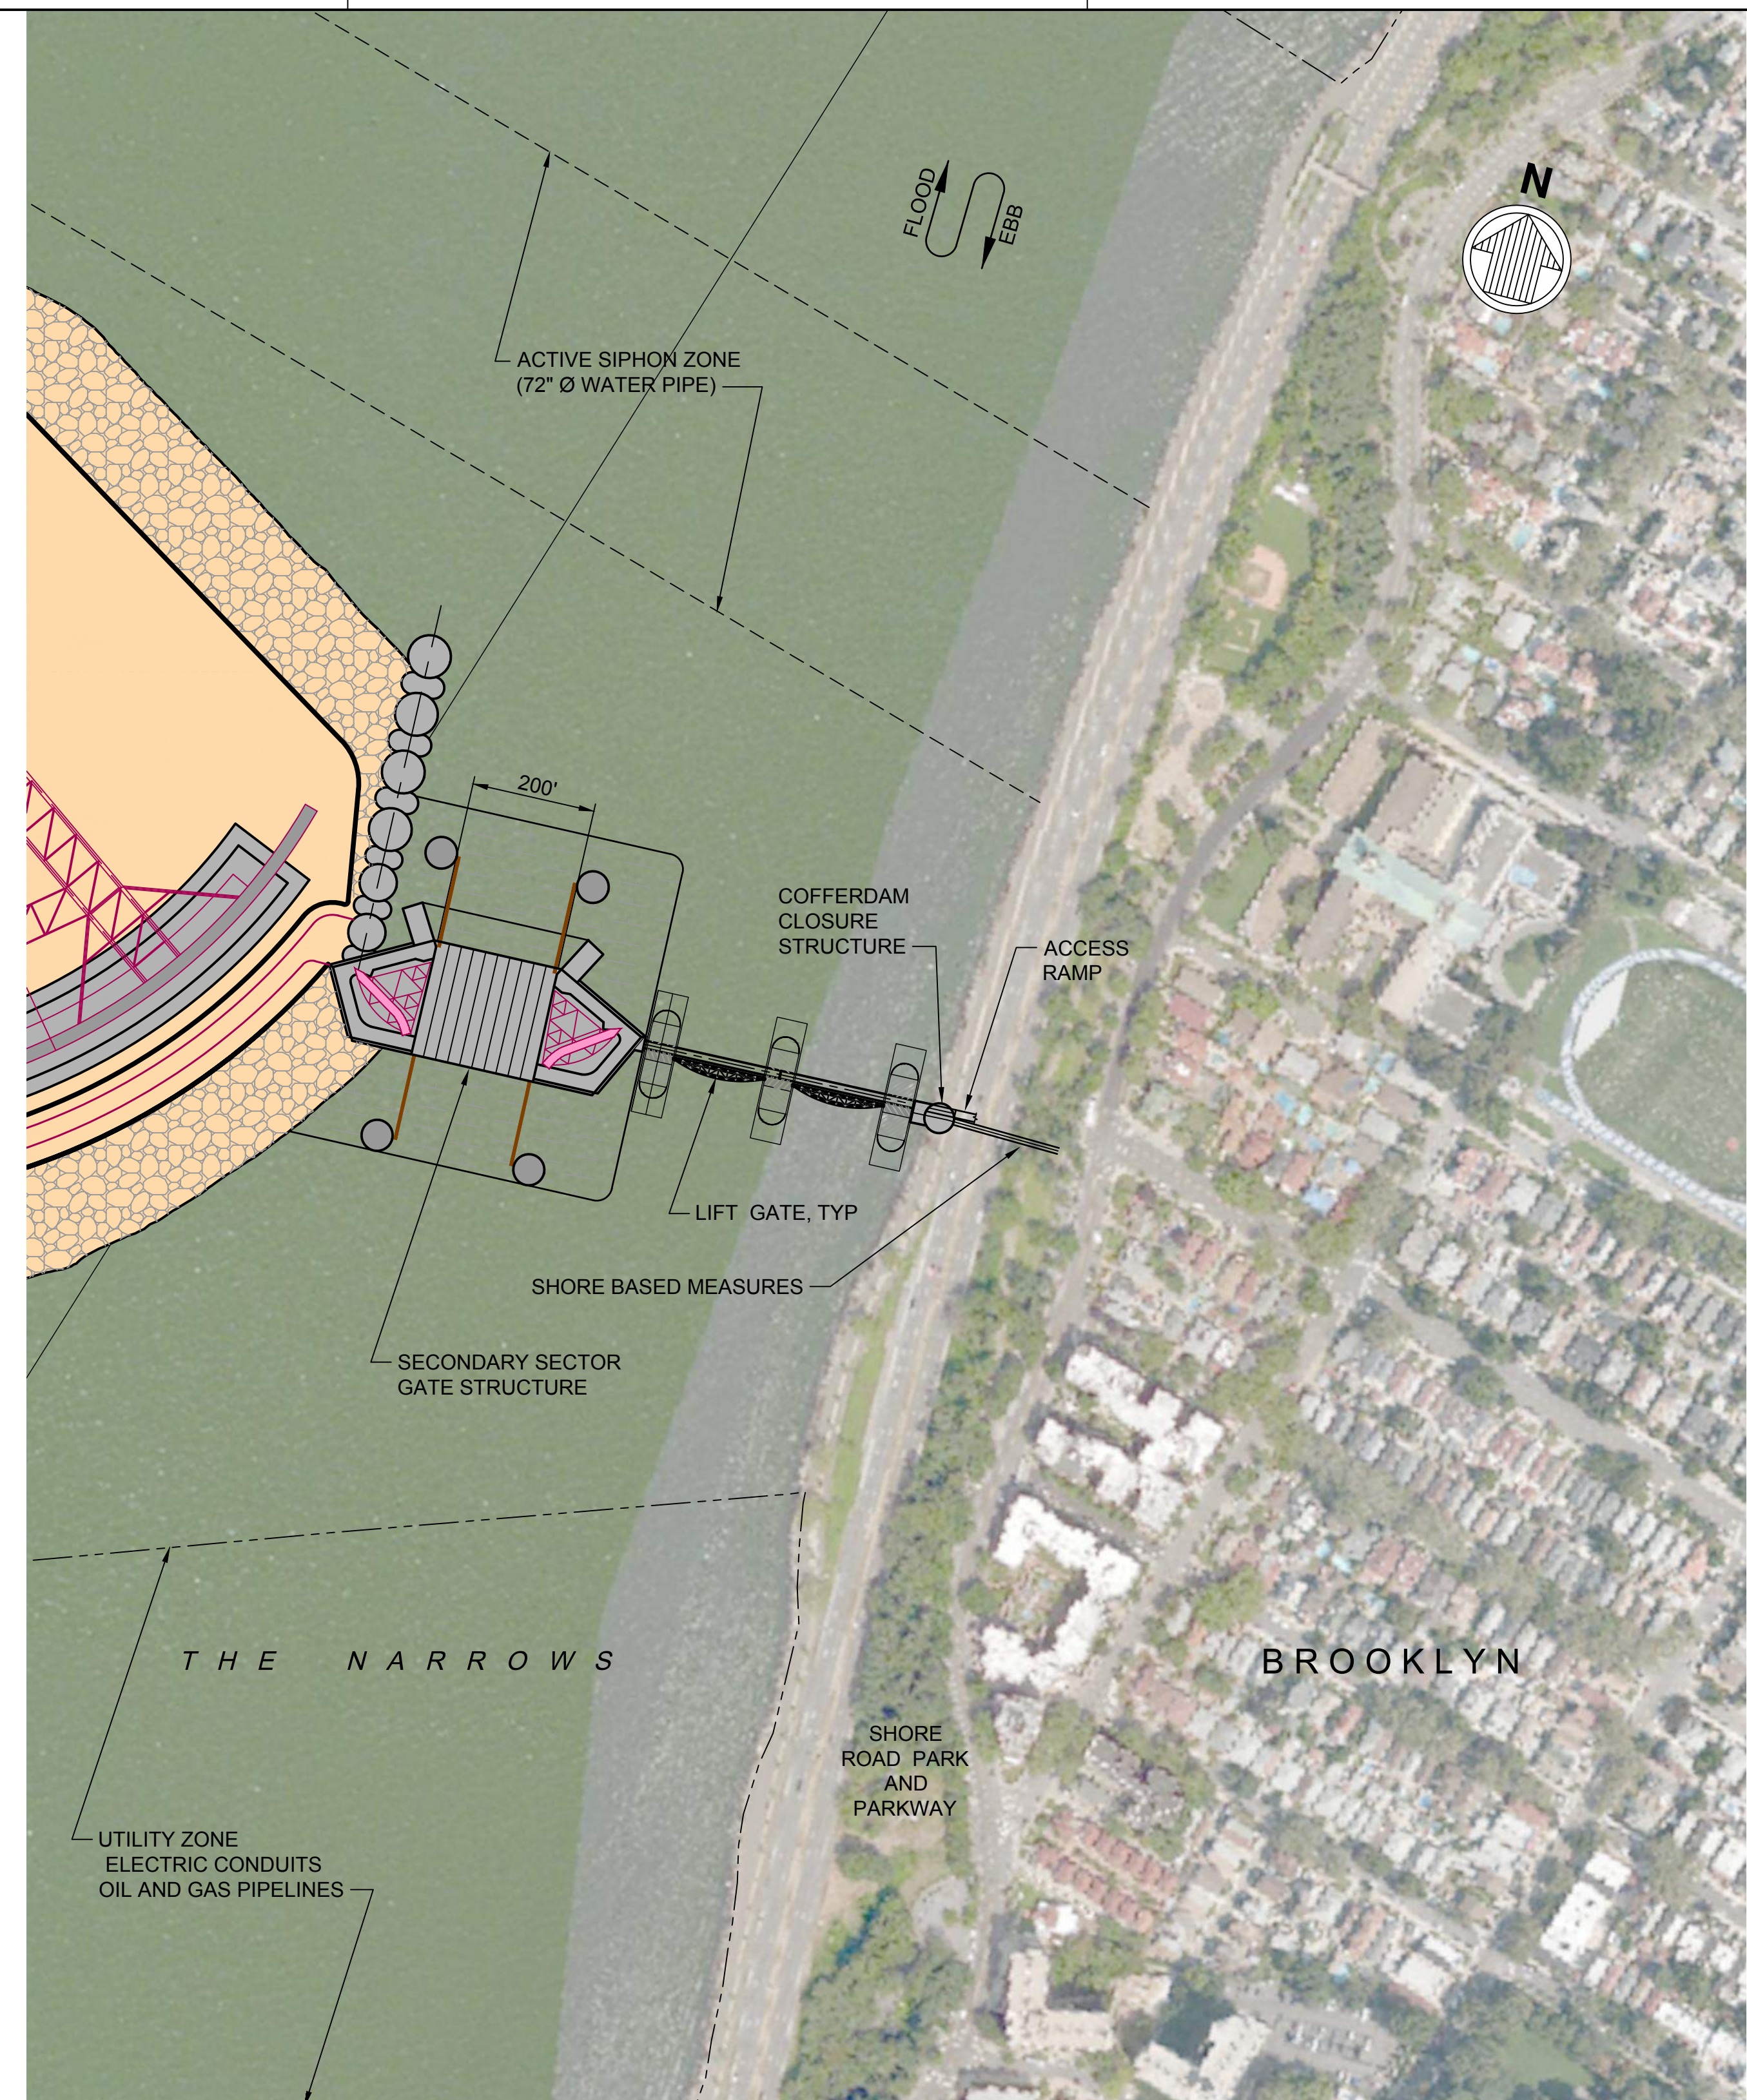

VERRAZZANO NARROWS - BROOKLYN - COFFERDAM CLOSURE STRUCTURE AND TRANSITION TO SHORE BASED MEASURES
SCALE: 1" = 200'

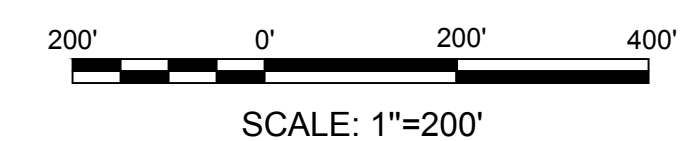

**U.S. Army Corps
Engineers®**

[illegible]

U.S. ARMY CORPS OF ENGINEERS NEW YORK DISTRICT NEW YORK, NEW YORK	2020-04-17
DWNR BY: M&N	SOLICITATION NO.: 2017ZDS-18-0111
POW	W912DS-18-D-0986
ISSUED BY: JCS	FILE NUMBER: XXX
DATE: 16 MAR 2017	FILE NAME: XXX
PLT SCALE: XXX	ANSI D
ISSUE DATE: XXX	ANSI D

**VERRAZANO NARROWS
STORM SURGE BARRIER EAST
AND WEST TRANSITIONS**

SHEET
IDENTIFICATION
C-403
SHEET INDEX OF ---



US Army Corps
of Engineers®


[illegible]


U.S. ARMY CORPS OF ENGINEERS NEW YORK DISTRICT NEW YORK, NEW YORK	DESIGNED BY:	DATE:
	KJ / JB	2022/04/29
WF BAIRD & ASSOCIATES 2924 MARKETPLACE DR, STE 200 MADISON, WI 53729	DWN BY:	SOLICITATION NO:
	M. WOODS	W912DS-19-F-0111
	SUBMITTED BY:	CONTRACT NO:
	M. WOODS	W912DS-18-D-0068
	PLOT SCALE:	ISSUE DATE:
	SIZE:	FILE NAME:
	ANSI D	

NEW YORK / NEW JERSEY HARBOR &
TRIBUTARIES STUDY (HATS)

VERRAZZANO NARROWS -
HEADWALL-PIER CONNECTION PLAN

SHEET
IDENTIFICATION
C-404

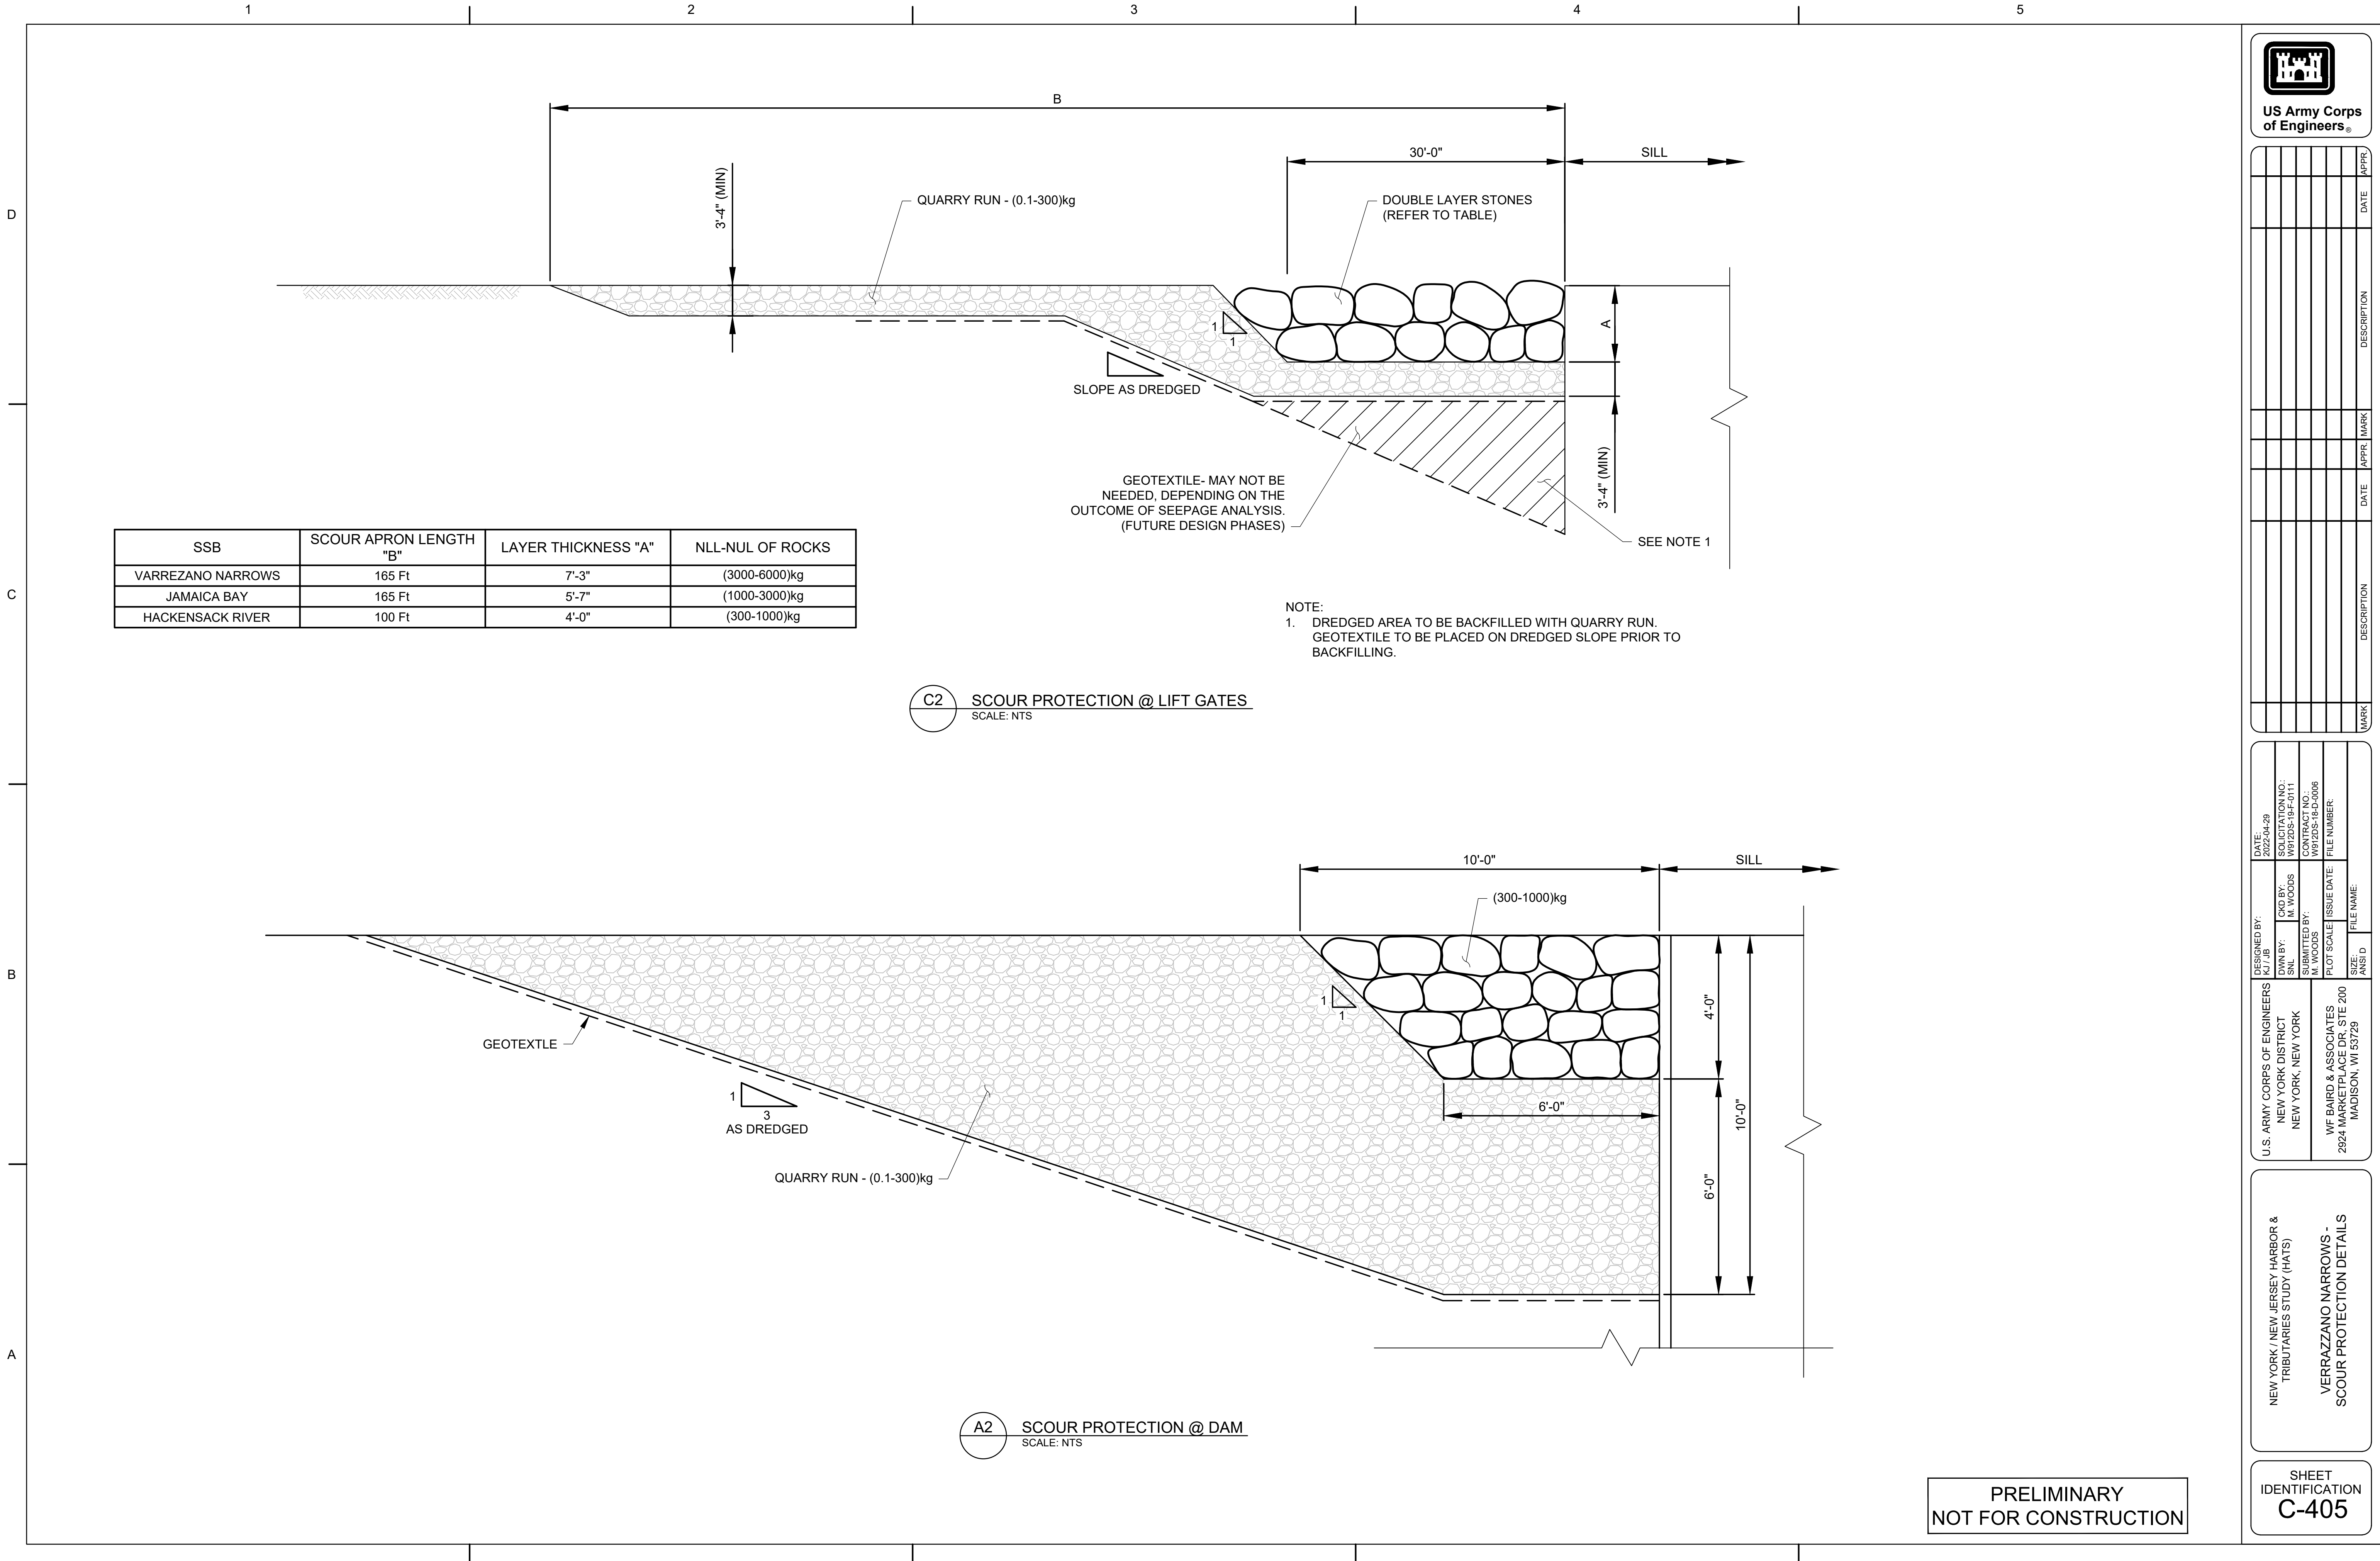

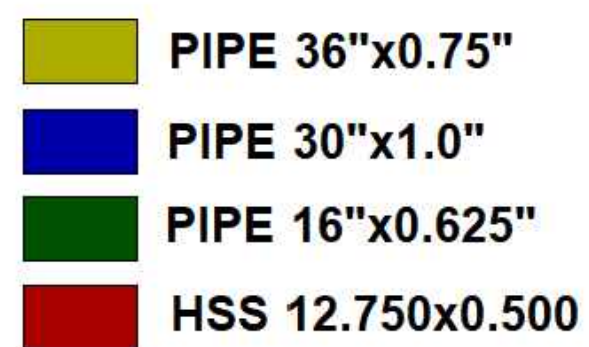

-

US Army Corps
of Engineers®

[illegible]

U.S. ARMY CORPS OF ENGINEERS NEW YORK DISTRICT NEW YORK, NEW YORK	DWN BY: Ckd BY SNL M. WOO SUBMITTED BY: M. WOO	SOLICITATION NO.: W912DS-19-F-0111 CONTRACT NO.: W912DS-18-D-0068		2022-04-29
		PILOT SCALE:	ISSUE DATE:	FILE NUMBER:
WF BAIRD & ASSOCIATES 2924 MARKETPLACE DR, STE 200 MADISON, WI 53729		SIZE: ANSI D	FILE NAME:	

NEW YORK / NEW JERSEY HARBOR & TRIBUTARIES STUDY (HATS)

VERRAZZANO NARROWS - GATE PLAN & PROFILE

PRELIMINARY
NOT FOR CONSTRUCTION

SHEET
IDENTIFICATION
C-406

[illegible]

U.S. ARMY CORPS OF ENGINEERS NEW YORK DISTRICT NEW YORK, NEW YORK	DWN BY: JCS		CONTRACT NO.: W91205-18-P-0111
	POV		2022-04-17
	SUBMITTED BY:		FILE NUMBER: XXX
	PILOT SCALE: XXX	ISSUE DATE: XXX	
	SIZE: XXX	FILE NAME: XXX	
	ANSID	XXX	

**VERRAZANO NARROWS
DETAILS - FLOATING
SECTOR GATE ARM**

SHEET
IDENTIFICATION
C-501
SHEET INDX OF ---

[illegible]



U.S. ARMY CORPS OF ENGINEERS NEW YORK DISTRICT NEW YORK, NEW YORK	SNL	CRD BY: M. WOODS	SOLICITATION NO. W912DS-19-4-0111
	DATE	ISSUED BY: M. WOODS	CONTRACT NO. W912DS-18-D-0068
	FILE NO.	FILE NO.	FILE NO.
	FILE NO.	FILE NO.	FILE NO.
WF BAIRD & ASSOCIATES 2924 MARKETPLACE DR, STE 200 MADISON, WI 53729			

NEW YORK / NEW JERSEY HARBOR & TRIBUTARIES STUDY (HATS)

NEW YORK / NEW JERSEY HARBOR &
TRIBUTARIES STUDY (HATS)

VERRAZZANO NARROWS -
PIER FOUNDATION DETAILS

SHEET
IDENTIFICATION
C-502

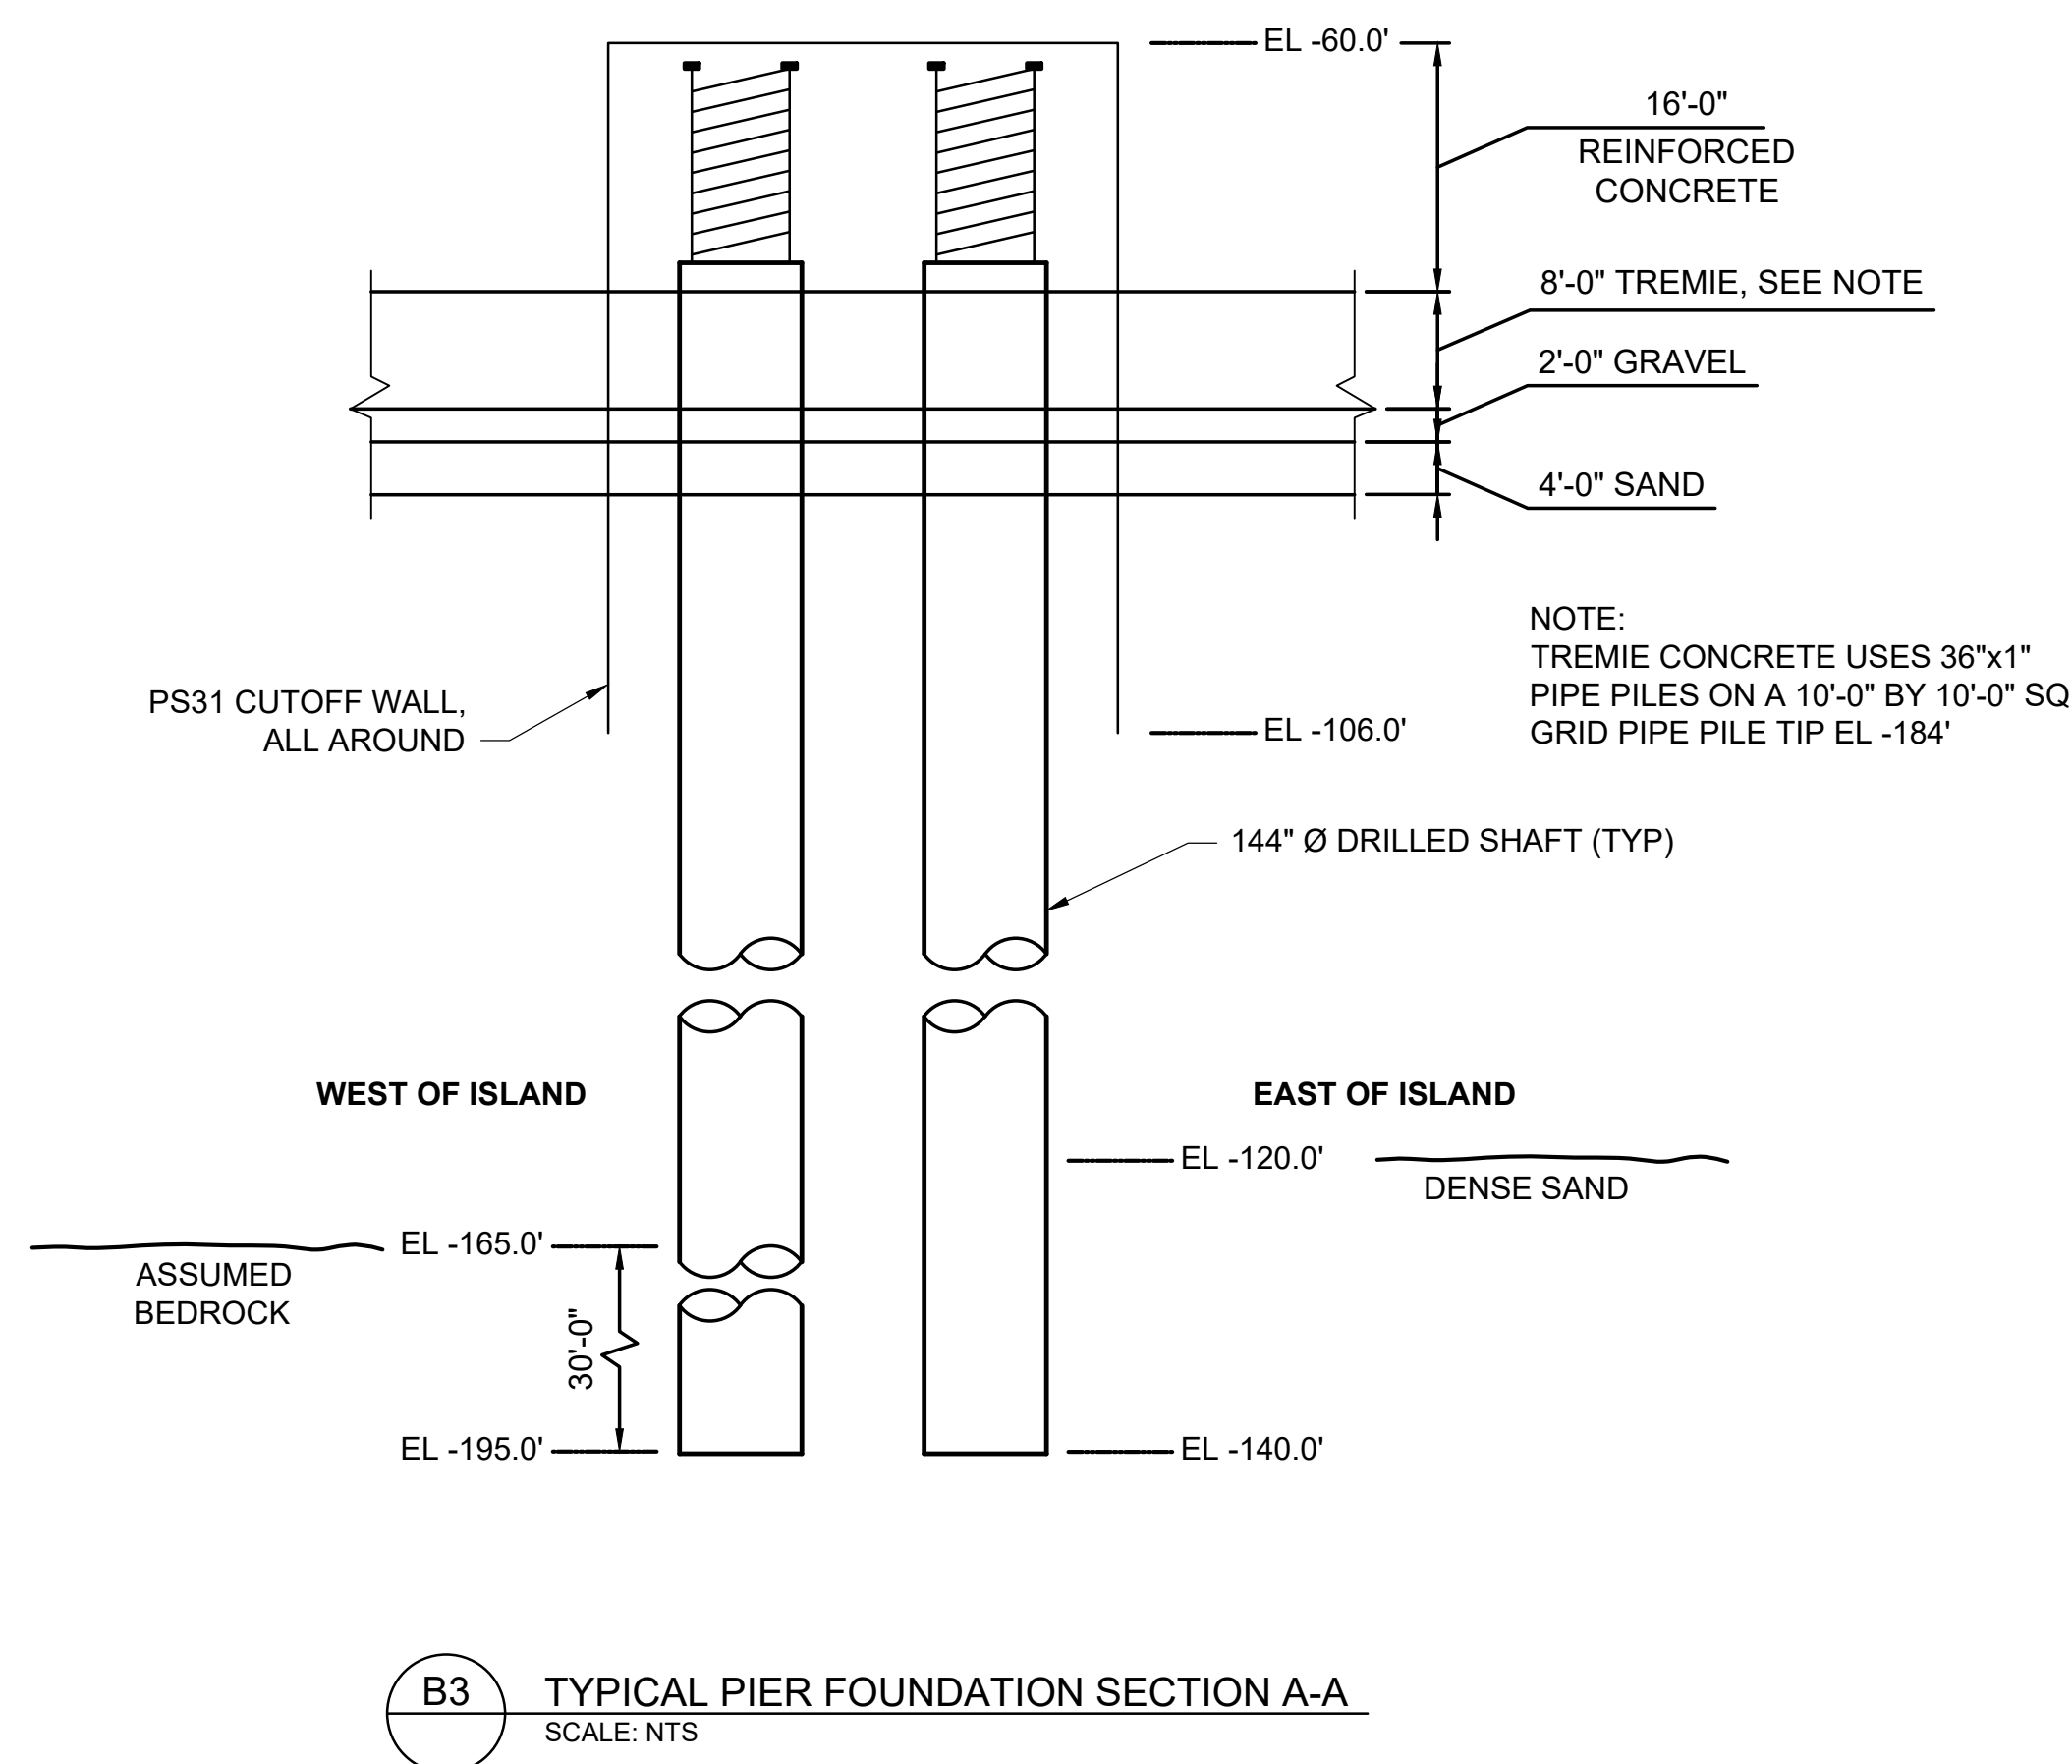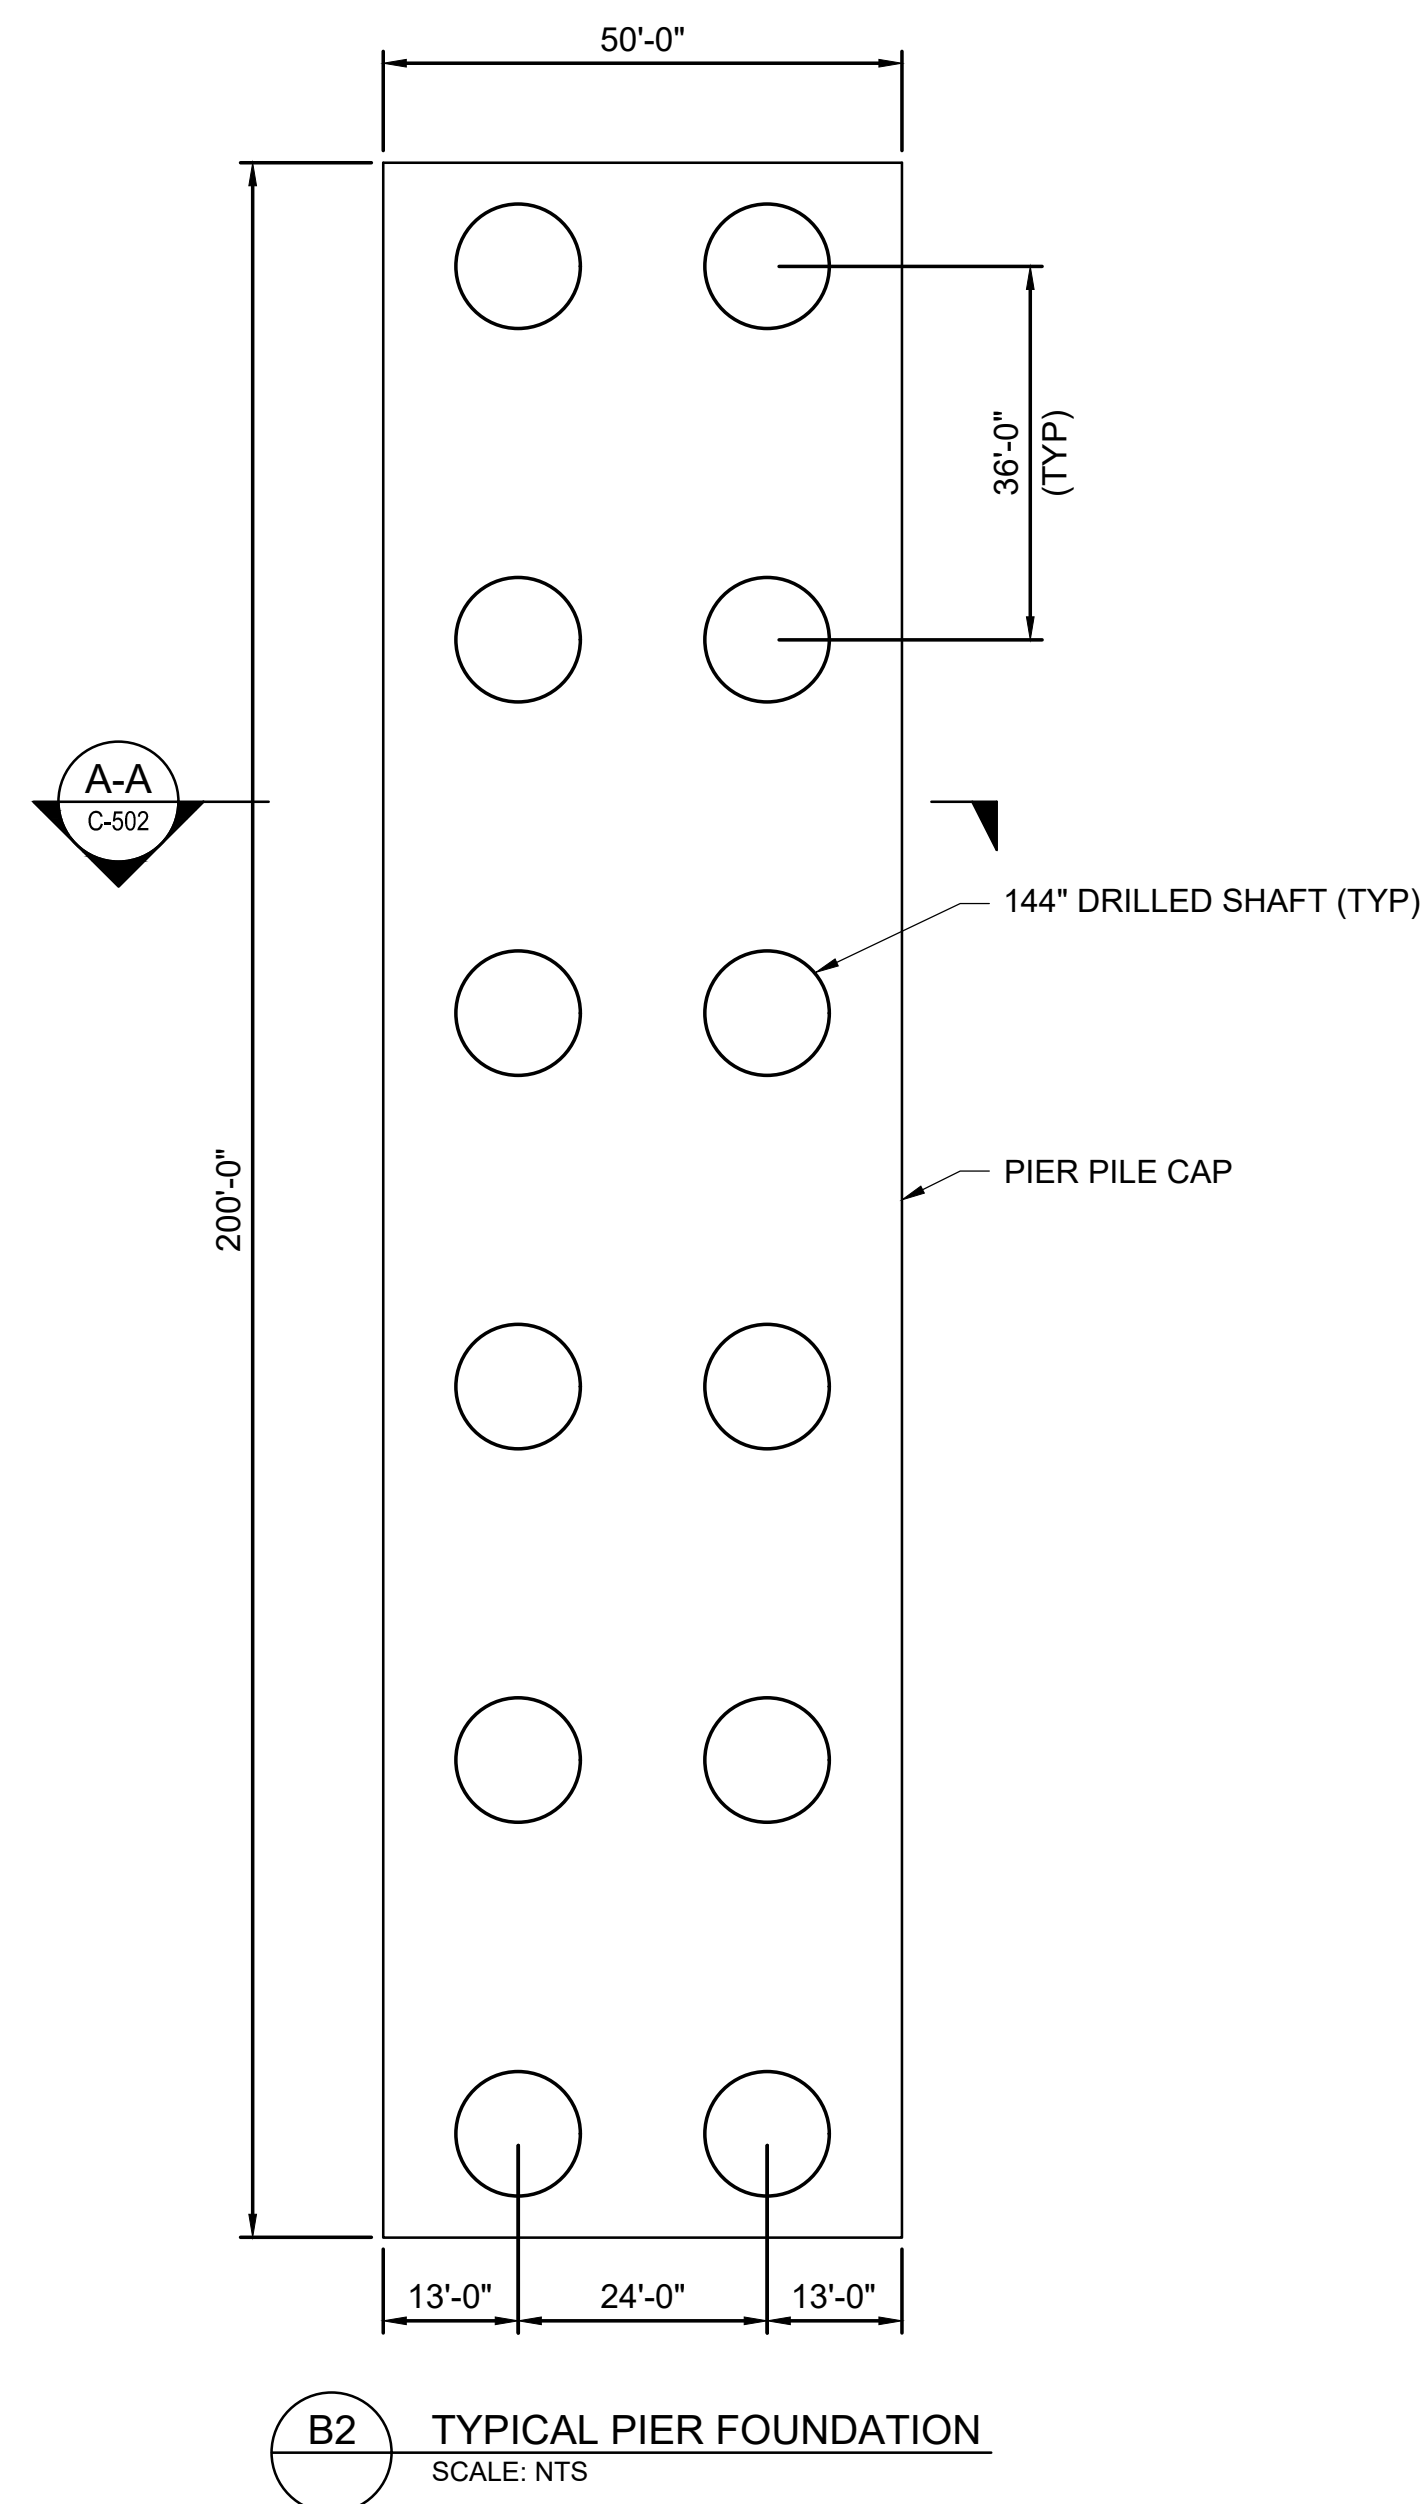

PRELIMINARY
NOT FOR CONSTRUCTION


[illegible]

U.S. ARMY CORPS OF ENGINEERS NEW YORK DISTRICT NEW YORK, NEW YORK	DESIGNED BY:	DATE:
	DRAWN BY:	SOLICITATION NO.:
	SNL	W9225-19-0-011
	BY	W9225-19-0-011
WF BAIRD & ASSOCIATES 2924 MARKETPLACE DR, STE 200 MADISON, WI 53729	ISSUED BY:	FILE NUMBER:
	DATE:	FILE NAME:
	SIZE:	

NEW YORK / NEW JERSEY HARBOR &
TRIBUTARIES STUDY (HATS)


VERRAZANO NARROWS -
HEADWALL DETAILS

SHEET
IDENTIFICATION
C-503

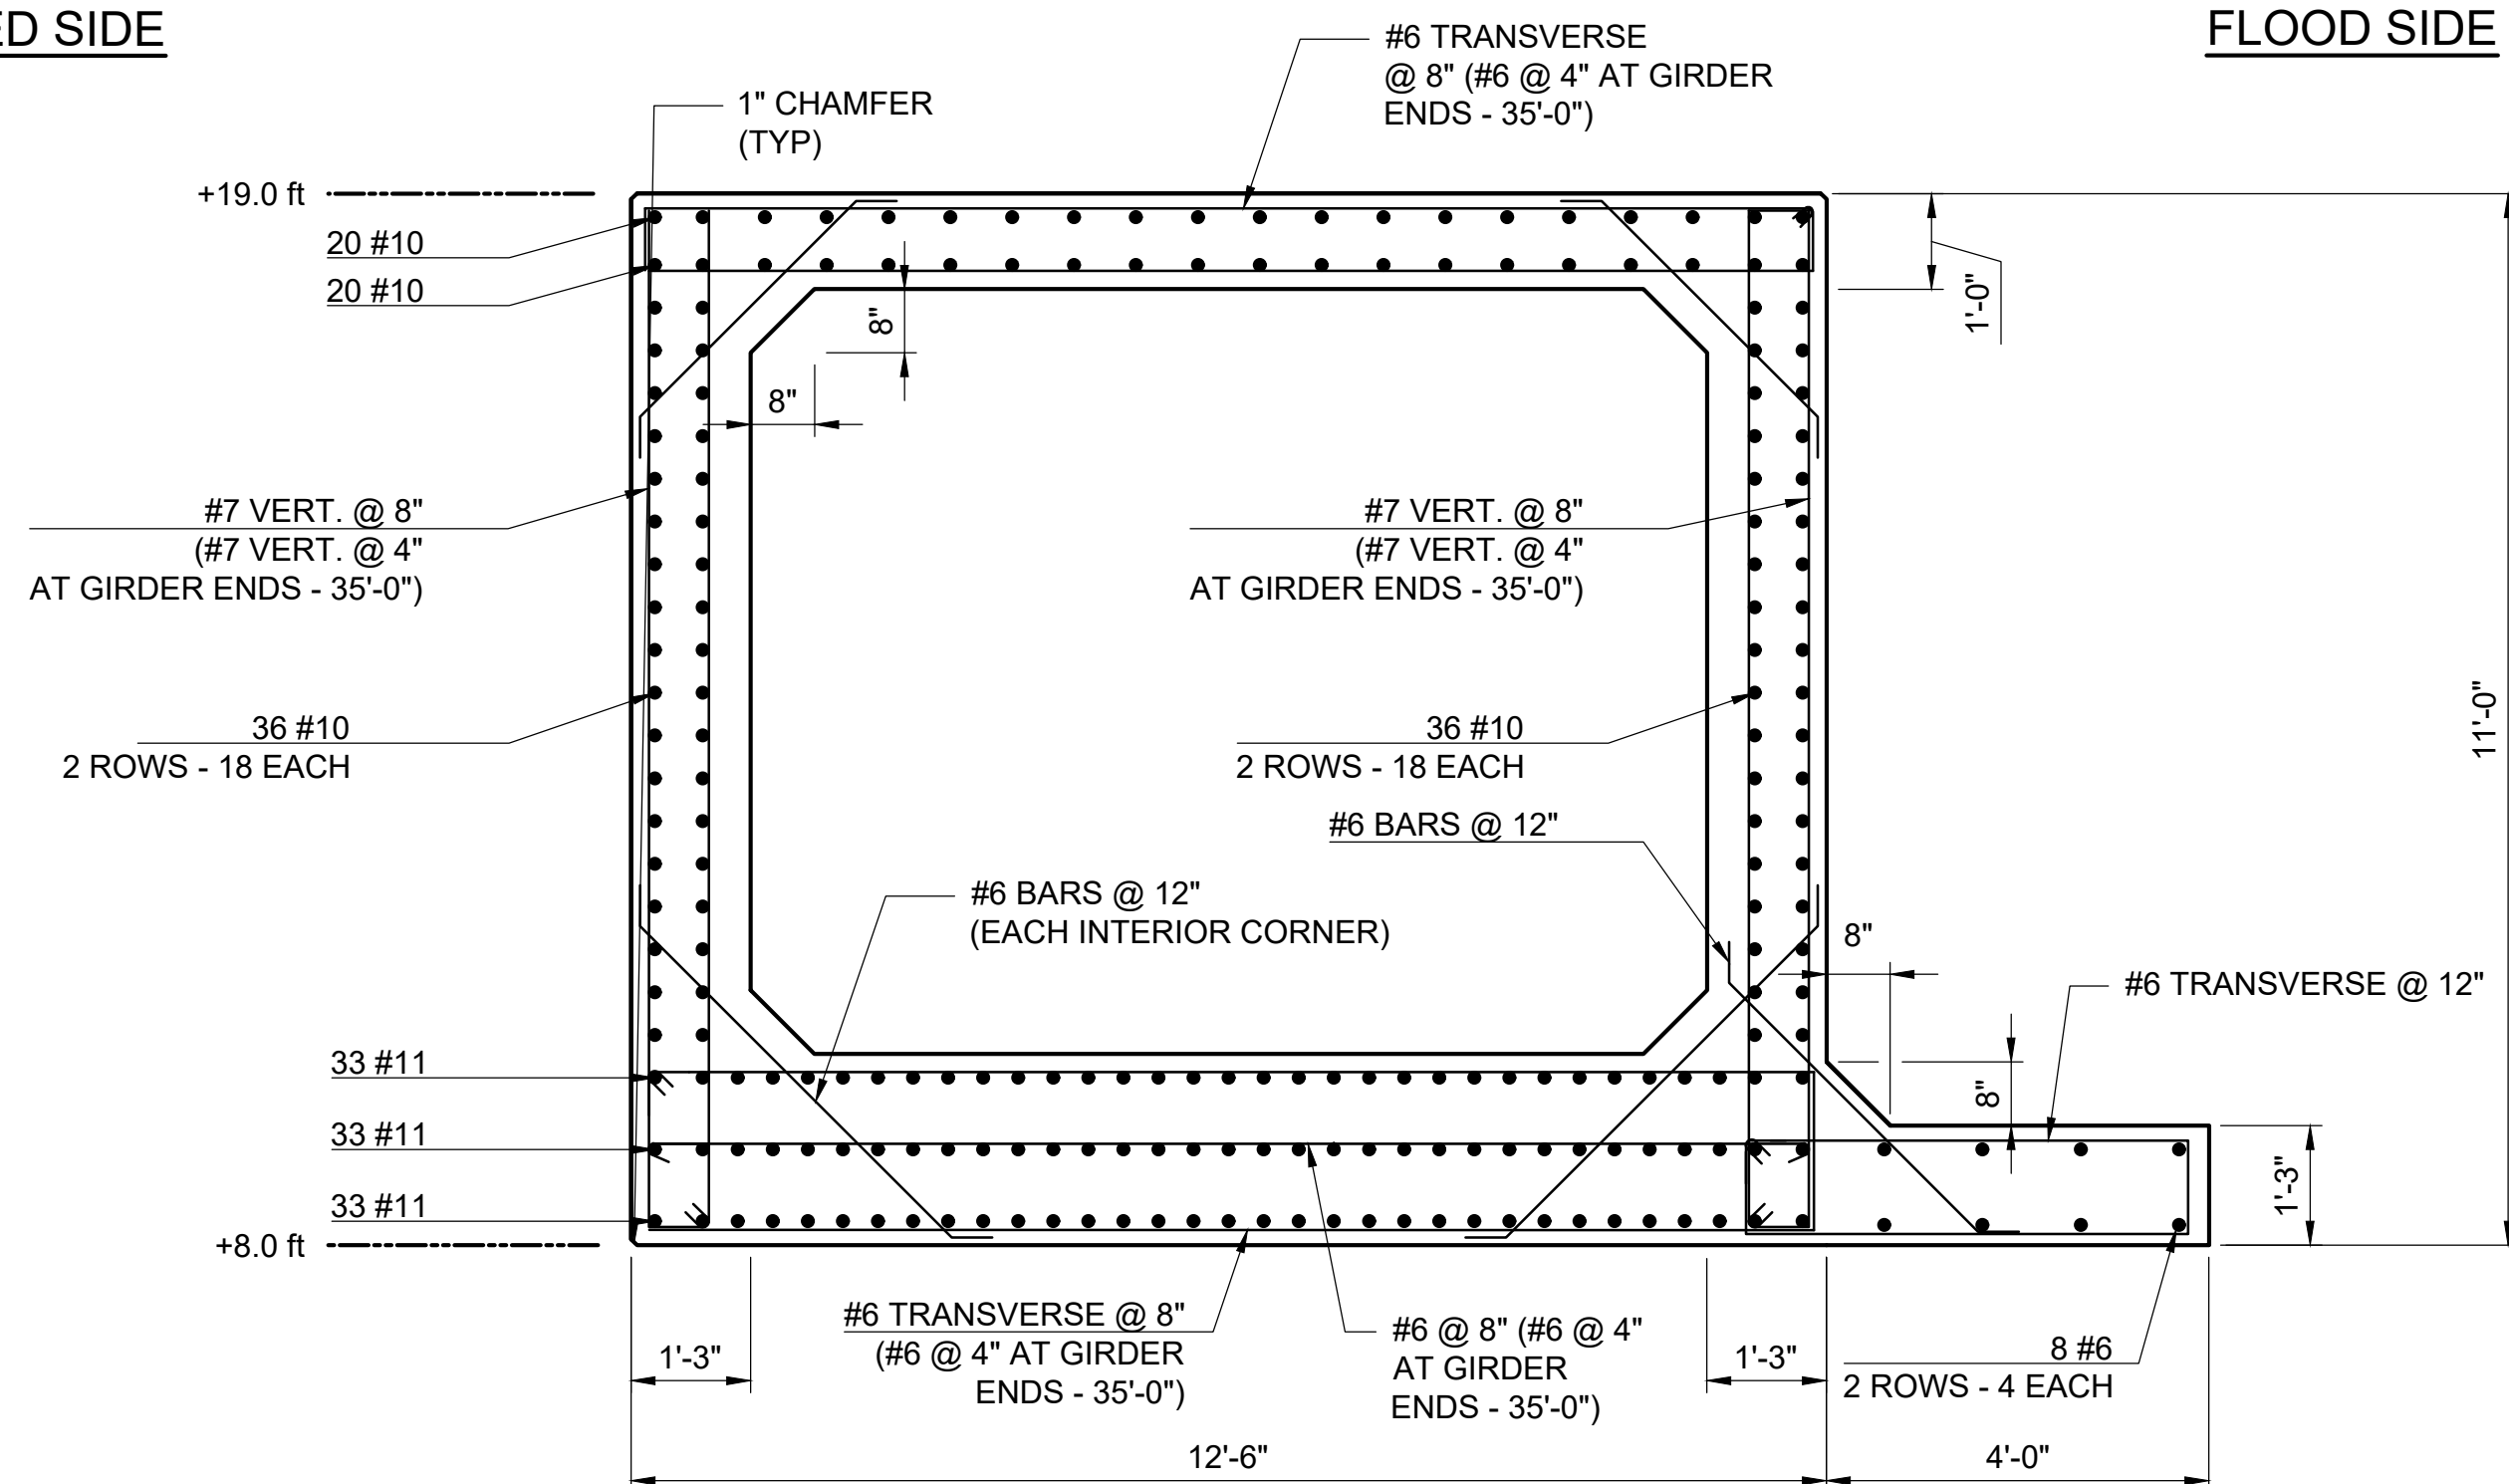


- NOTE:
1. FACE-MOUNTED VEHICLE GUARDRAIL AT EACH FACE (NOT SHOWN).
 2. 10 FT SPACING BETWEEN BUTTRESSES.

B2 TYPICAL SECTION
XX-XXX SCALE: 1/2" = 1'-0"

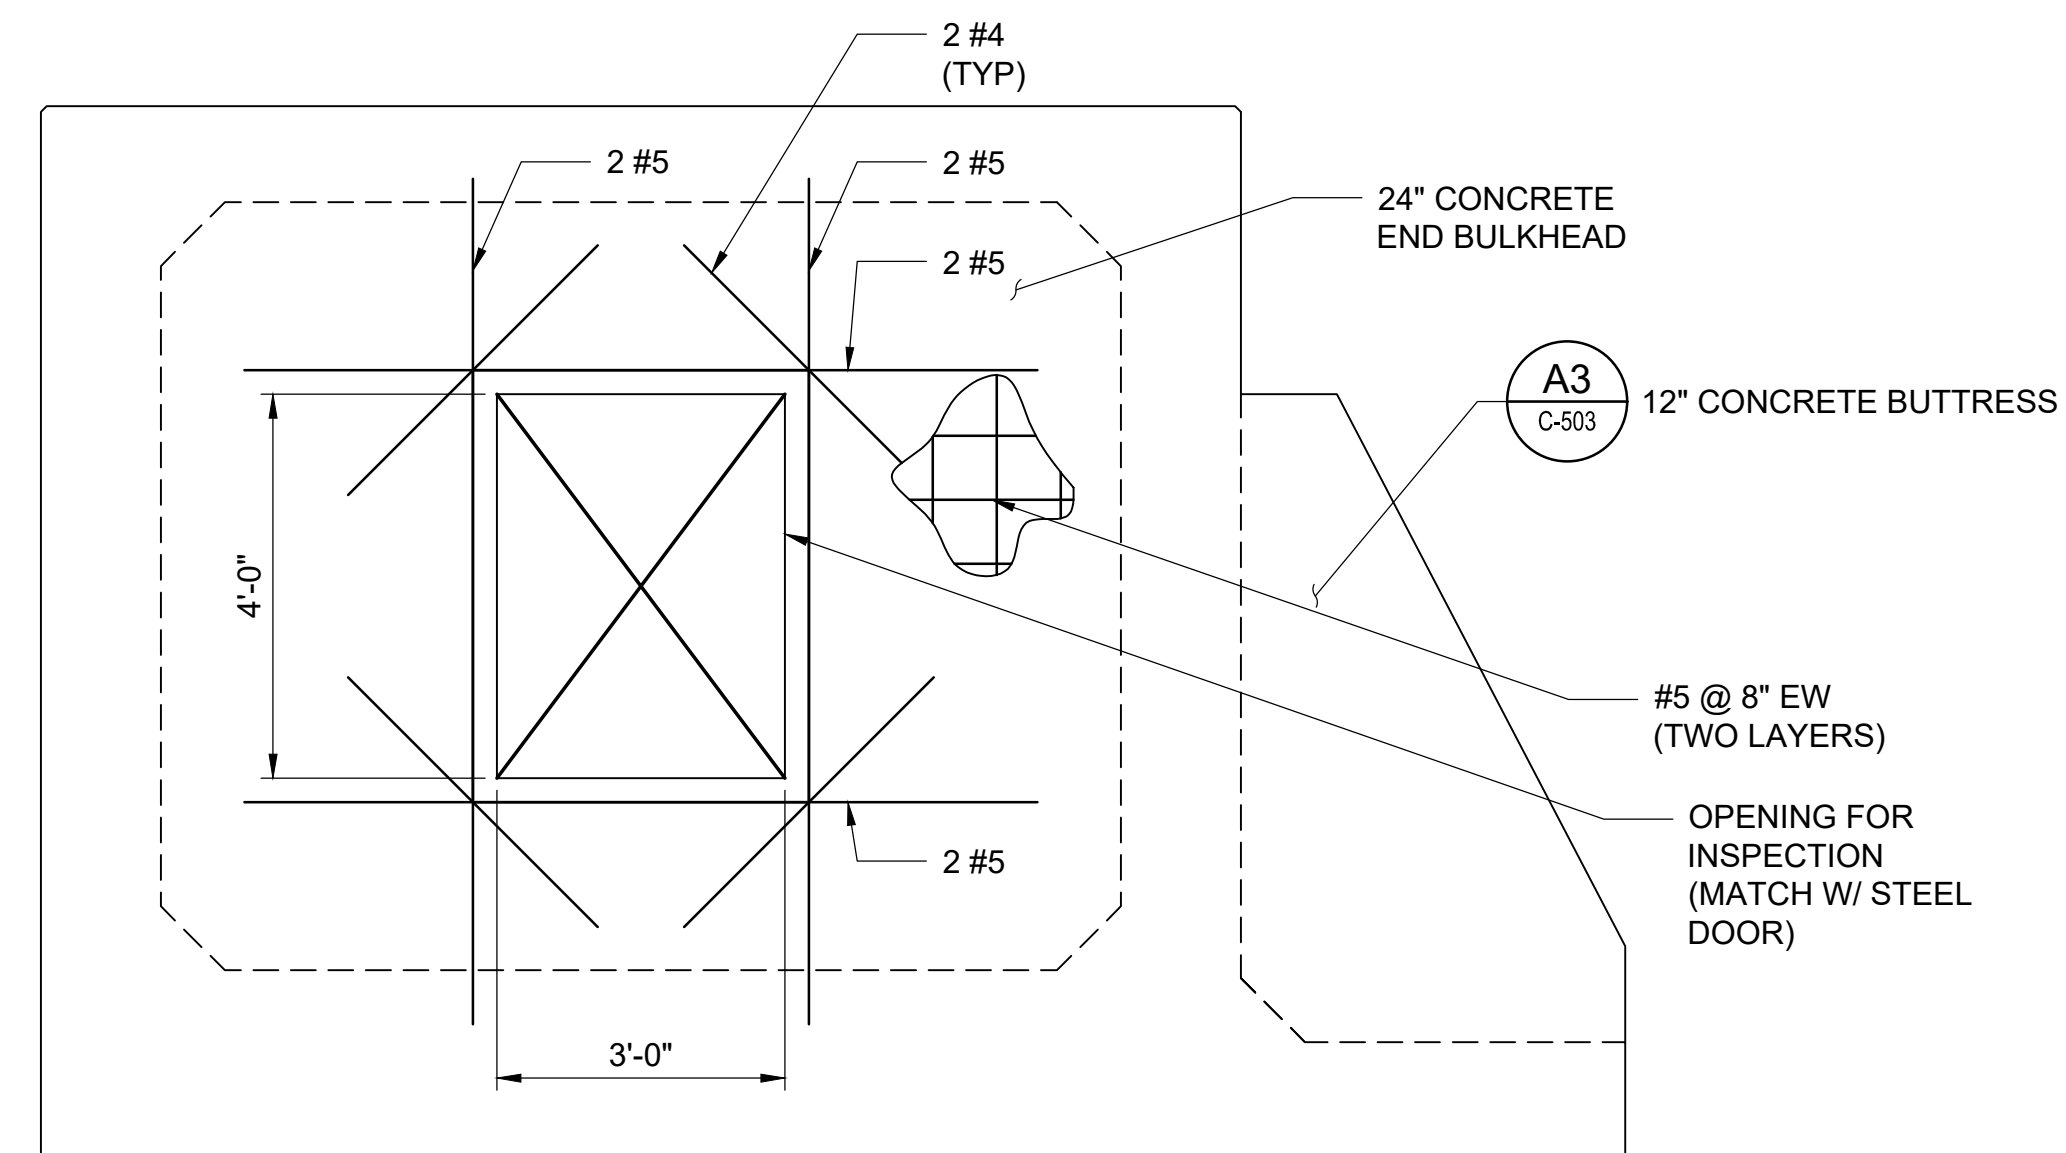

B4 CROSS SECTION AT HEADWALL END
 XX-XXX SCALE: 1/2" = 1'-0"

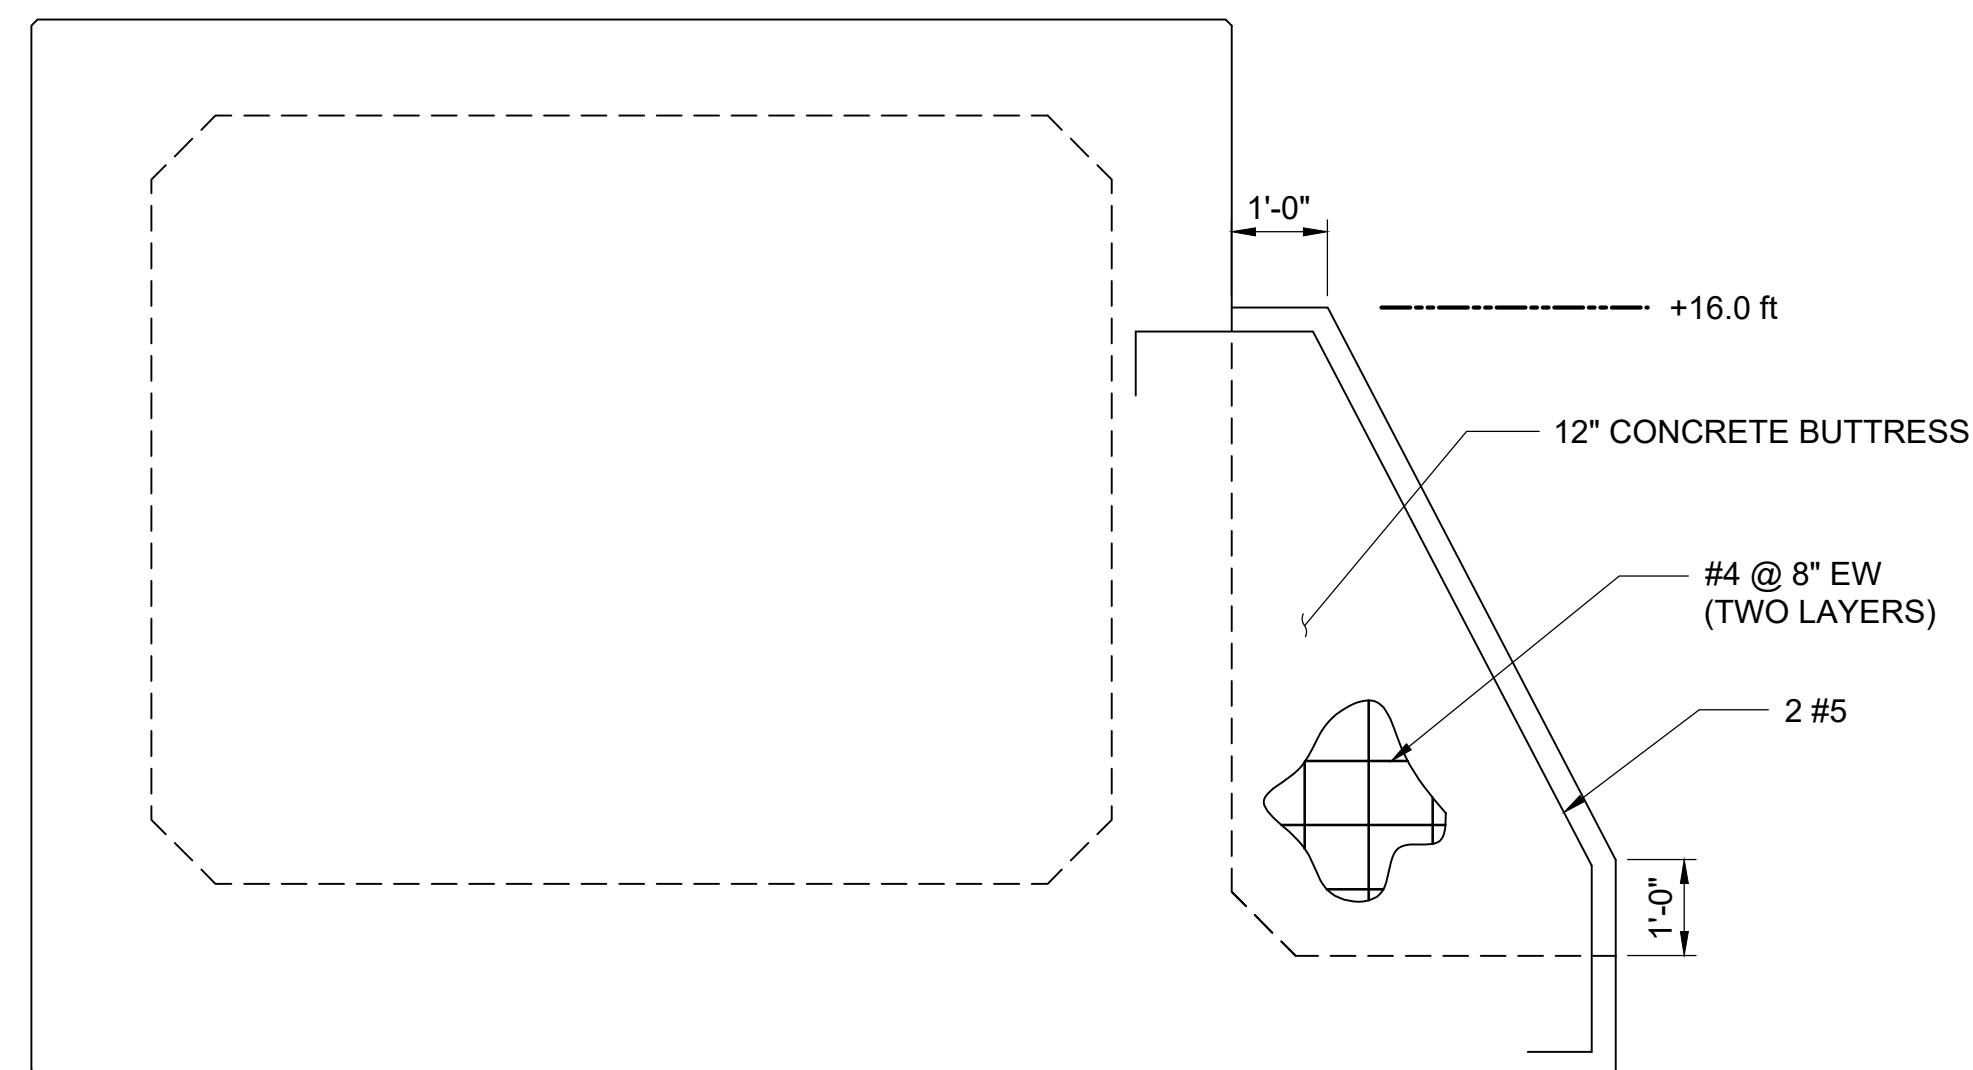

B4 TYPICAL BUTTRESS REINFORCEMENT DETAIL
XX-XXX SCALE: 1/2" = 1'-0"




PRELIMINARY
NOT FOR CONSTRUCTION

D

C


B

A

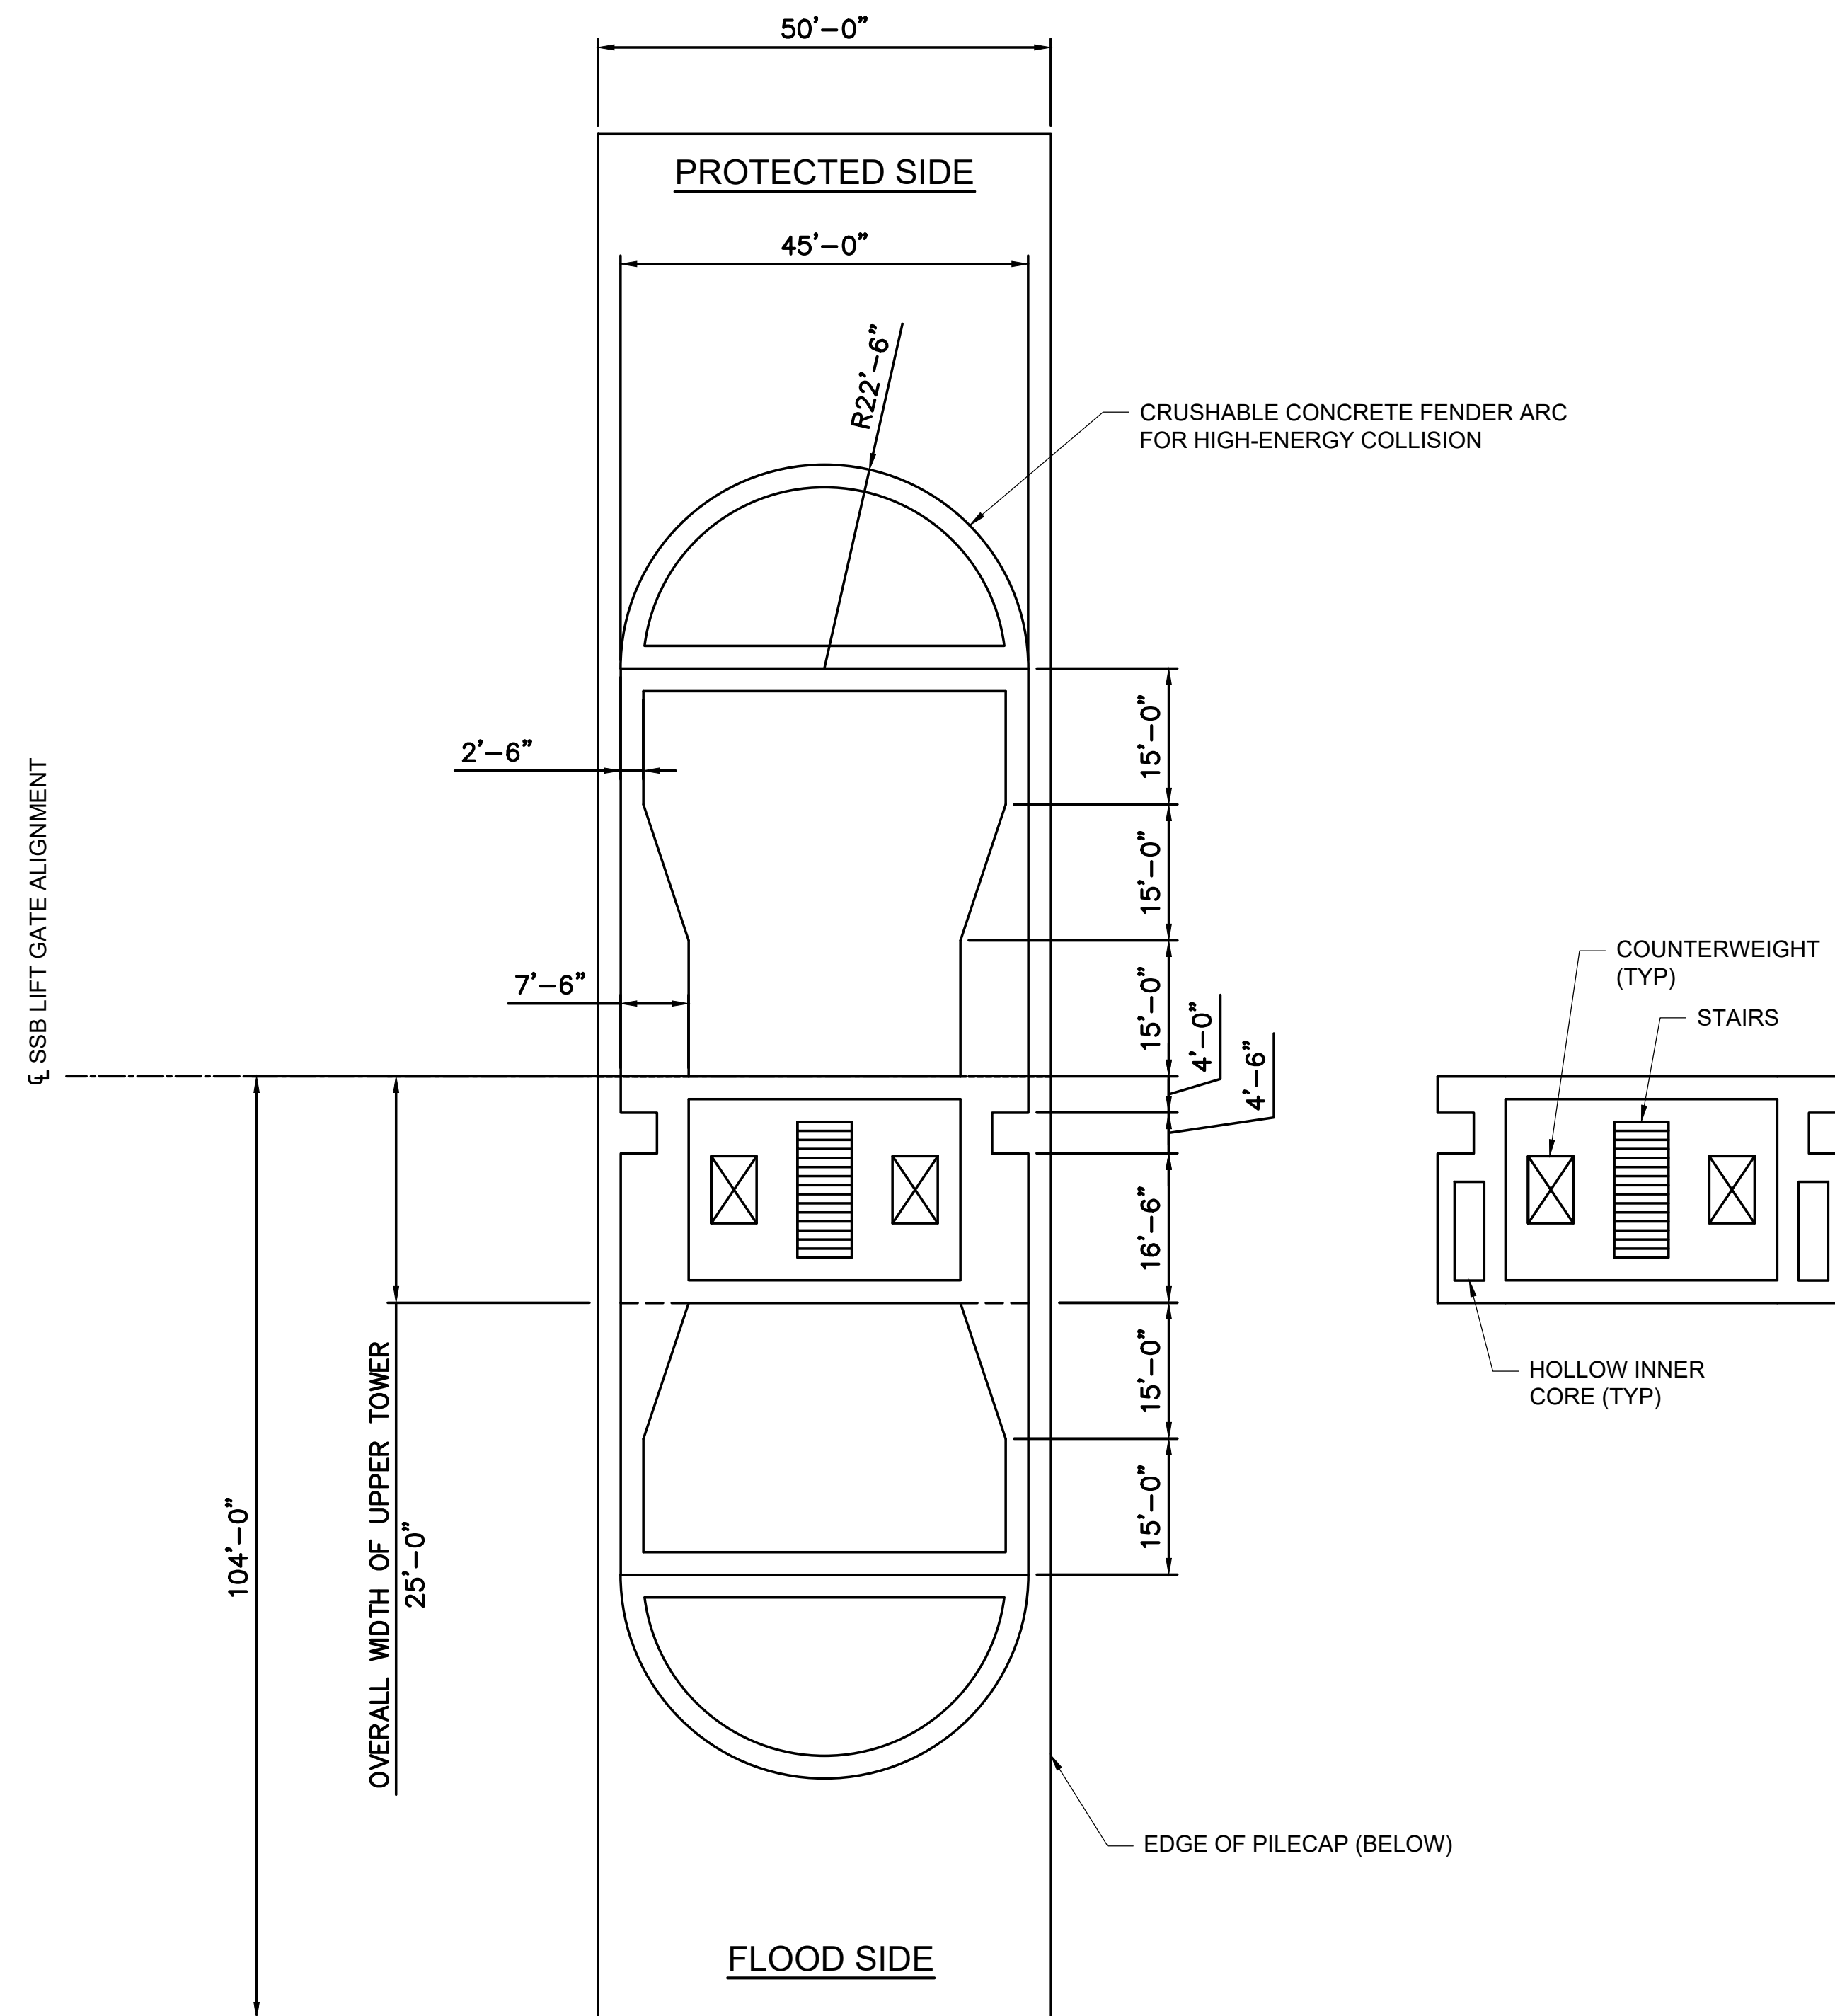

A2 UPPER & LOWER TOWER SECTION DETAILS
SCALE: NTS

PRELIMINARY
NOT FOR CONSTRUCTION

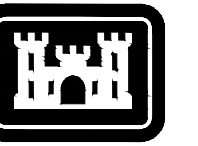

**U.S. Army Corps
of Engineers®**

[illegible][illegible]

NEW YORK / NEW JERSEY HARBOR &
TRIBUTARIES STUDY (HATS)

VERRAZZANO NARROWS -
PIER TOWER DETAILS

SHEET
IDENTIFICATION
C-504


5

[illegible]


U.S. ARMY CORPS OF ENGINEERS NEW YORK DISTRICT NEW YORK, NEW YORK	KJ / JB	2022-04-29
	DRAWN BY: JA WOODS	CHECKED BY: JA WOODS
	DATE PLOTTED BY: M. WOODS	SHEET NO.: WV12DS-18-S-0111
	PLOT SCALE:	FILE NUMBER: WV12DS-18-S-0006
		ISSUE DATE:
		FILE NAME:
WF BAIRD & ASSOCIATES 2924 MARKETPLACE DR., STE. 200 MADISON, WI 53729	SIZE: A	

VERRAZZANO NARROWS - GATE DETAIL

SHEET
IDENTIFICATION
C-506

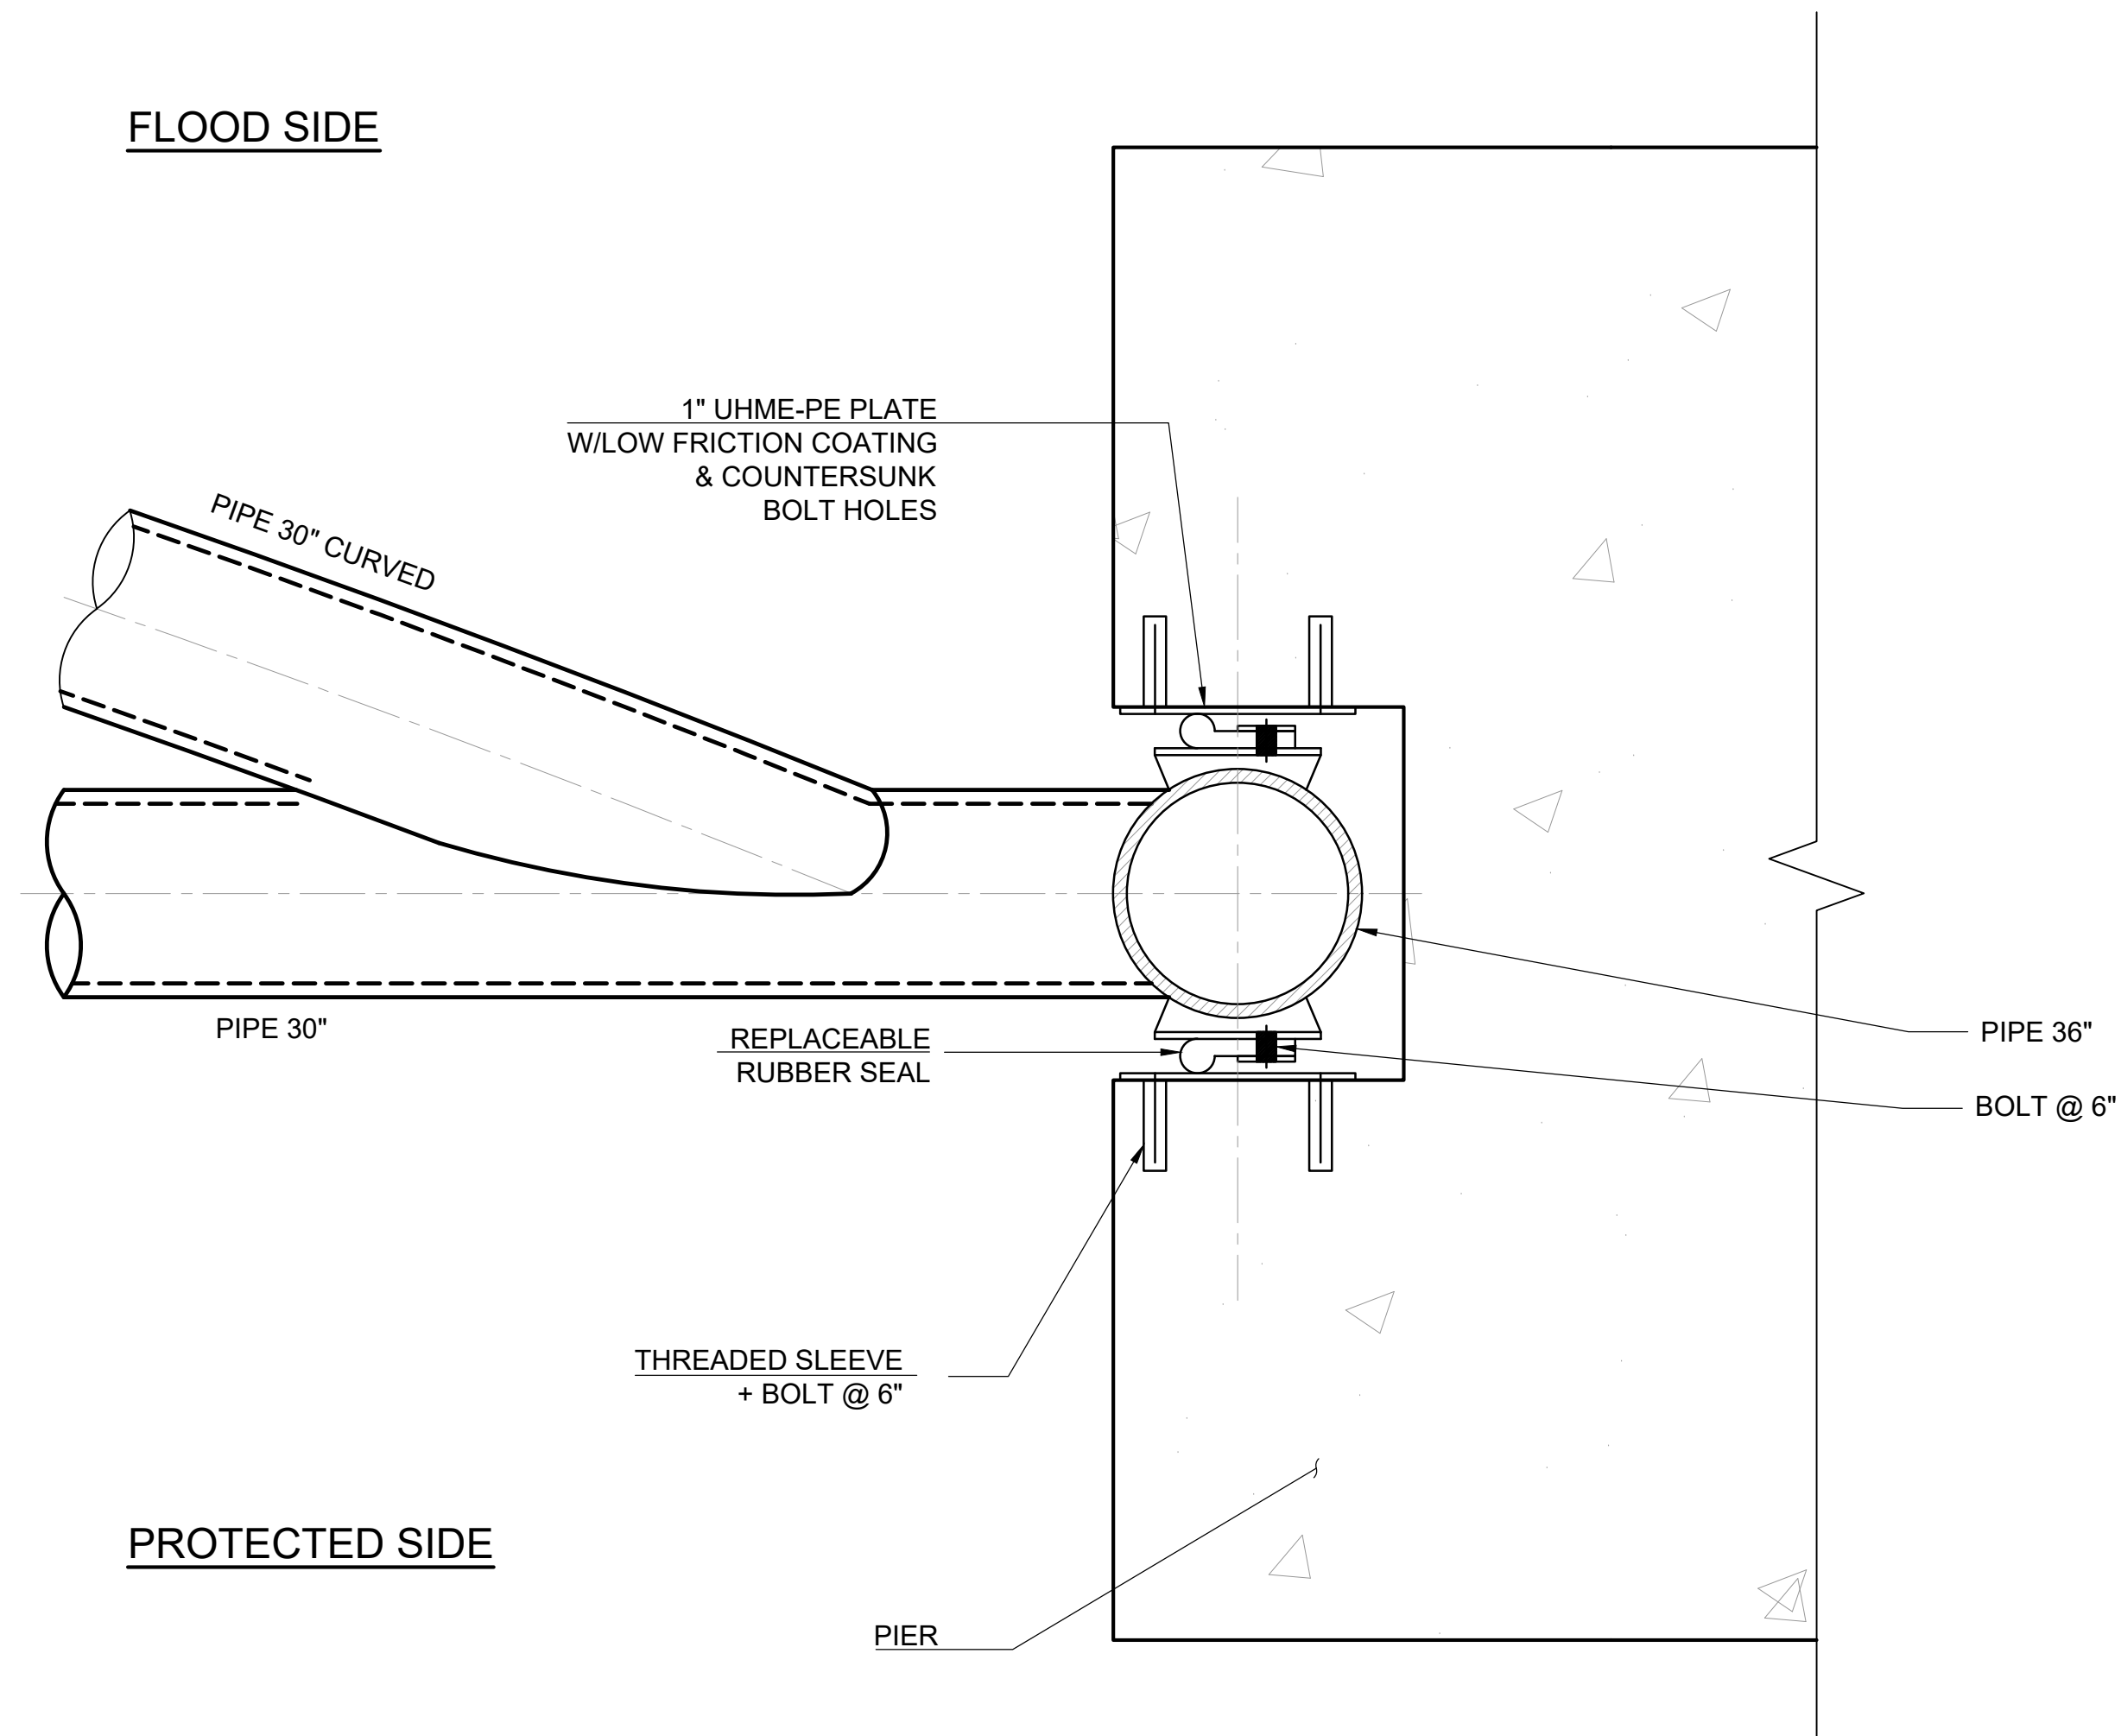

B1 GATE RECESS AT PIER DETAIL
SCALE: 1/2" = 1'-0"

 

PRELIMINARY
NOT FOR CONSTRUCTION



D

C

B

A




PHOTO REFERENCE - GUIDE FENDER SYSTEM



D3
R-004

 PHOTO REFERENCE - GUIDE FENDER SYSTEM

PRELIMINARY DRAFT
NOT FOR RELEASE

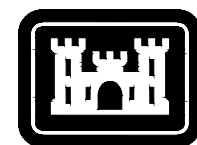[illegible]

U.S. ARMY CORPS OF ENGINEERS NEW YORK DISTRICT NEW YORK, NEW YORK	DESIGNED BY: MK	DATE: 2005-04-17
	DRAWN BY: PFW CWD BY: JCS SUBMITTED BY: MK	SOLICITATION NO.: W912DS-14F-0111 CONTRACT NO.: W912DS-14-D-0006 FILE NUMBER: XXX
	PLOT SCALE: XXX SIZE: XXX	ISSUE DATE: XXX FILE NAME: XXX

**NEW YORK / NEW JERSEY HARBOR &
TRIBUTARIES STUDY (HATS)**

**VERRAZANO NARROWS
PHOTO REFERENCE -
GUIDE FENDER SYSTEM**

SHEET
IDENTIFICATION
R-004
SHEET INDX. OF ---

