



PUBLIC NOTICE

US Army Corps
of Engineers
New York District
Jacob K. Javits Federal Building
New York, N.Y. 10278-0090
ATTN: Regulatory Branch

In replying refer to:

Public Notice Number: 2004-00973-L5
Issue Date: Aug 1, 2005
Expiration Date: Sep 1, 2005

To Whom It May Concern:

The New York District, Corps of Engineers has received an application for a Department of the Army permit pursuant to Section 10 of the Rivers and Harbors Act of 1899 (33 USC 403) and Section 404 of the Clean Water Act (33 USC 1344).

APPLICANT: W. & W. Marine, Inc.
ATTN: Mr. Michael Nasti
1 Orchard Beach Blvd
Port Washington, NY 11050-1427

ACTIVITY: Modification of an Existing Marina, Placement of Fill

WATERWAY: Manhasset Bay adjacent to Long Island Sound

LOCATION: Village of Manorhaven, Town of North Hempstead, Nassau County, New York.

A detailed description and plans of the applicant's activity are enclosed to assist in your review.

The decision whether to issue a permit will be based on an evaluation of the probable impact including cumulative impacts of the proposed activity on the public interest. That decision will reflect the national concern for both protection and utilization of important resources. The benefit which reasonably may be expected to accrue from the proposal must be balanced against its reasonably foreseeable detriments. All factors which may be relevant to the proposal will be considered including the cumulative effects thereof; among those are conservation, economics, aesthetics, general environmental concerns, wetlands, historic properties, fish and wildlife values, flood hazards, floodplain values, land use, navigation, shoreline erosion and accretion, recreation, water supply and conservation, water quality, energy needs, safety, food and fiber production, mineral needs, considerations of property ownership and, in general, the needs and welfare of the people.

The Corps of Engineers is soliciting comments from the public; Federal, state, and local agencies and officials; Indian Tribes; and other interested parties in order to consider and evaluate the impacts of this proposed activity. Any comments received will be considered by the Corps of Engineers to determine whether to issue, modify, condition or deny a permit for this proposal. To make this decision, comments are used to assess impacts on endangered species, historic properties, water quality, general environmental effects, and the other public interest factors listed above. Comments are used in preparation of an Environmental Assessment and/or an Environmental Impact Statement pursuant to the National Environmental Policy Act. Comments are also used to determine the need for a public hearing and to determine the overall public interest of the proposed activity.

ALL COMMENTS REGARDING THE PERMIT APPLICATION MUST BE PREPARED IN WRITING AND MAILED TO REACH THIS OFFICE BEFORE THE EXPIRATION DATE OF THIS NOTICE, otherwise, it will be presumed that there are no objections to the activity.

Any person may request, in writing, before this public notice expires, that a public hearing be held to collect information necessary to consider this application. Requests for public hearings shall state, with particularity, the reasons why a public hearing should be held. It should be noted that information submitted by mail is considered just as carefully in the permit decision process and bears the same weight as that furnished at a public hearing.

CENAN-OP-RE
PUBLIC NOTICE NO. 2004-00973-L5

Our preliminary determination is that the activity for which authorization is sought herein is not likely to affect any Federally endangered or threatened species or their critical habitat. However, pursuant to Section 7 of the Endangered Species Act (16 U.S.C. 1531), the District Engineer is consulting with the appropriate Federal agency to determine the presence of and potential impacts to listed species in the project area or their critical habitat.

The Magnuson-Stevens Fishery Conservation and Management Act, as amended by the Sustainable Fisheries Act of 1996 (Public Law 104-267), requires all federal agencies to consult with the National Marine Fisheries Service (NMFS) on all actions, or proposed actions, permitted, funded, or undertaken by the agency, that may adversely affect Essential Fish Habitat. A complete description of the project is given in the attached Work Description. The District Engineer has made the preliminary determination that the site-specific adverse effects are not likely to not be substantial. Further consultation with NMFS regarding EFH impacts and conservation recommendations is being conducted and will be concluded prior to the final decision.

Based upon a review of the latest published version of the National Register of Historic Places, there are no known sites eligible for, or included in, the Register within the permit area. Presently unknown archeological, scientific, prehistorical, or historical data may be lost by work accomplished under the required permit.


Pursuant to Section 307 (c) of the Coastal Zone Management Act of 1972 as amended [16 U.S.C. 1456 (c)], for activities under consideration that are located within the coastal zone of a state which has a federally approved coastal zone management program, the applicant has certified in the permit application that the activity complies with, and will be conducted in a manner that is consistent with, the approved state coastal zone management program. By this public notice, we are requesting the state's concurrence with, objection to, or waiver of the applicant's certification. No permit decision will be made until one of these actions occur. For activities within the coastal zone of New York State, the applicant's certification and accompanying information is available from the Consistency Coordinator, New York State Department of State, Division of Coastal Resources and Waterfront Revitalization, Coastal Zone Management Program, 41 State Street, Albany, New York 12231, Telephone (518) 474-6000. Comments regarding the applicant's certification, and copies of any letters to this office commenting upon this proposal, should be so addressed.

In addition to any required water quality certificate and coastal zone management program concurrence, the applicant has obtained or requested the following governmental authorization for the activity under consideration:

- New York State Department of Environmental Conservation Permit

It is requested that you communicate the foregoing information concerning the activity to any persons known by you to be interested and who did not receive a copy of this notice. If you have any questions concerning this application, you may contact this office at (917) 790-8518 and ask for Rosita Rama.

For more information on New York District Corps of Engineers programs, visit our website at <http://www.nan.usace.army.mil>

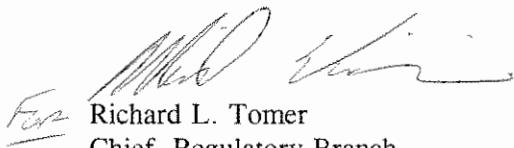
For Richard L. Tomer
Chief, Regulatory Branch

Enclosures

WORK DESCRIPTION

The applicant, W. & W. Marine, Inc., has requested Department of the Army authorization for the modification and expansion of an existing marina, reconfiguration of the marina's perimeter, and placement of fill in waters of the United States. The site is located in Manhasset Bay adjacent to Long Island Sound, in the Village of Manorhaven in the Town of North Hempstead, Nassau County, New York.

The work would involve the following activities:


- Modification and extension of the existing floating dock facilities would be accomplished by reconfiguring approximately 15,458 square-feet (sq. ft.) of existing floating docks and adding approximately 26,559 sq. ft. of new floating docks, for a total of 42,017 sq. ft. of floating docks. The total number of rental boat slips would remain at 103. The recreational boating facilities would consist of up to 1,533 linear-feet (l.f.) by 14-foot wide main floating docks, approximately 113 l.f. by 6-foot wide floating docks, and approximately 2,571 l.f. with widths ranging from 4- to 10-feet, to be secured with 178 timber and/or steel piles;
- Replacement of the existing fixed pier with a new, fixed pier that would be approximately 115 l.f. by 8-foot wide, with the exception of the waterward 10 l.f., which would be approximately 13-feet in width, for a total pier area of approximately 933 sq. ft.;
- Replacement of the existing gangway servicing the main marina facility with an 80-foot long by 8-foot wide new gangway;
- Replacement of the existing gangway servicing the liftwell/staging area floats with a 35-foot long by 3-foot wide new gangway;
- Reconfiguration and improvement of the existing liftwell with two (2) new runways, each approximately 52-foot long, with the west runway being 5-foot wide and the east one, 6-foot wide;
- Installation of approximately 190 l.f. of sheetpile bulkhead at or landward of the Mean High Tide Line (MHTL), with the exception of approximately 49 l.f. in the vicinity of the existing fixed deck, to be backfilled with 10 cubic yards (CY) below the Spring High Tide Line (SHTL), and 113 CY of clean fill above SHTL;
- Restoration of approximately 450 sq. ft. of intertidal zone by removing approximately 27 CY of rip-rap, a concrete blanket and timber batter piles; and,
- Reconfiguration of the perimeter of the marina facility as shown on the attached plans.

The stated purpose of this project is to stabilize the shoreline and improve boating access to the waters of Manhasset Bay and Long Island Sound from this recreation-oriented marina facility.

NOT FOR CONSTRUCTION
FOR REGULATORY PURPOSES ONLY

VICINITY MAP:

W&W MARINE Inc. a/k/a WHITES MARINA
1 ORCHARD BEACH BOULEVARD
Latitude: N40° 50' 16"
Longitude: W73° 43' 00"

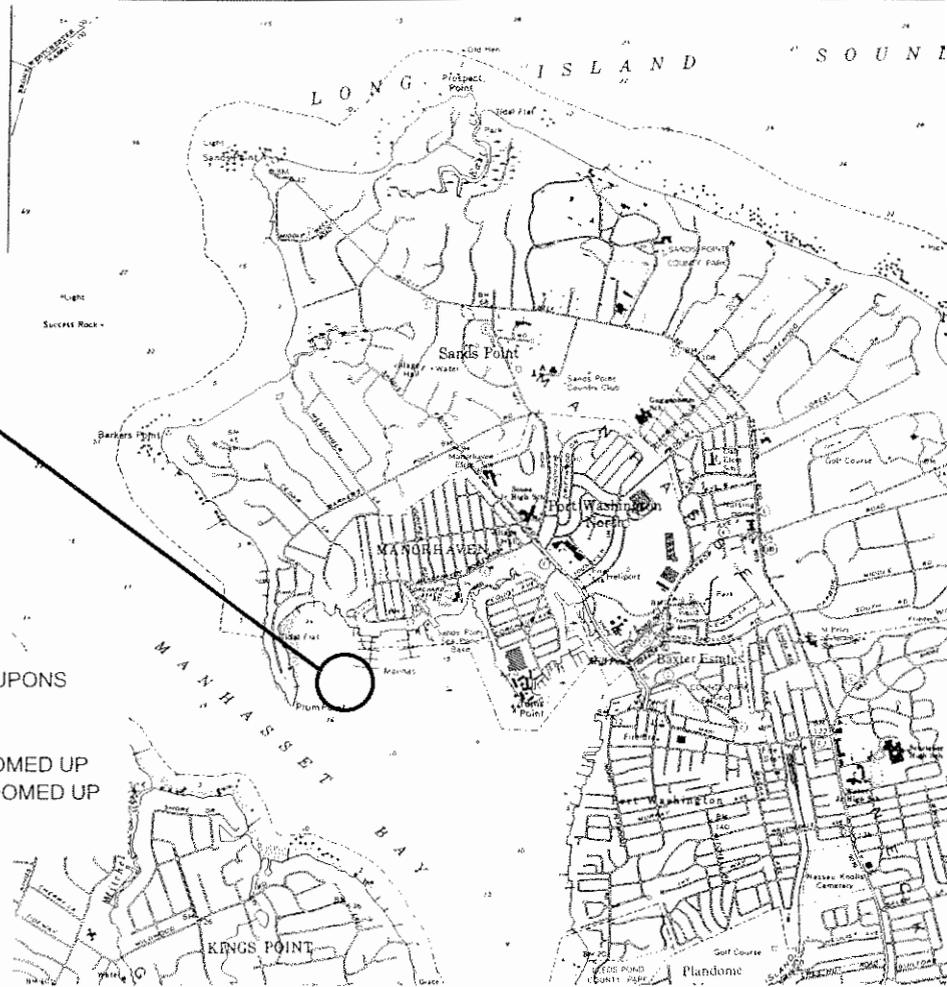

DRAWING INDEX FOR 08.18.04:

- A-01 - VICINITY MAP, DRAWING INDEX & BASED UPONS
- A-02 - EXISTING CONDITIONS: SITE PLAN
- A-03 - PROPOSED CONDITIONS: SITE PLAN
- A-04 - PROPOSED CONDITIONS: SITE PLAN - ZOOMED UP
- A-04a - PROPOSED CONDITIONS: SITE PLAN - ZOOMED UP
- A-05 - RECONFIGURATION PERIMETER
- A-06 - SECTIONS: A - A' & B - B'
- A-07 - SECTIONS: C - C' & D - D'
- A-08 - SECTIONS: E - E' & F - F'
- A-09 - SECTIONS: DETAILS

BASED UPONS:

HYDROGRAPHIC SURVEY PERFORMED BY MICHAEL W. FINKBEINER, PLS OF EARTH IMAGE DOT NET IN CONJUNCTION WITH DANIEL S. NATCHEZ and ASSOCIATES, Inc.

DATED: 03.23,24,27.04 & 04.30.04

UPLAND SURVEY PERFORMED BY ALBERT W. TAY. SHOWN ON DRAWING ENTITLED MAP OF PORTION OF BLOCK 1176-4 MAP OF SUBDIVISION PLAN SECTION ONE OF ORCHARD BEACH.

DATED: 01.31.03

REVISED THROUGH: 06.23.04

TIDAL WETLANDS DESIGNATIONS PER NEW YORK STATE DEPT. OF ENVIRONMENTAL CONSERVATION TIDAL WETLANDS MAP #608-520

NASSAU COUNTY ATLAS BY HAGSTROM MAP COMPANY, INC. SIXTH LARGE SCALE EDITION - COPYRIGHT 1999

SITE VISITS CONDUCTED BY DANIEL S. NATCHEZ and ASSOCIATES, Inc.
DATED: 10.02 THROUGH 08.04

SPRING TIDE PER NOAA/NATIONAL OCEAN SERVICE (NOS) IN CONJUNCTION WITH CENTER FOR OPERATIONAL OCEANOGRAPHIC PRODUCTS AND SERVICES (CO-OPS) SHOWN ON WATER LEVEL TIDAL PREDICTIONS FOR NEW ROCHELLE, NY

NOTES:

ALL SOUNDINGS AND CONTOURS PRECEDED BY "*" ARE ABOVE MEAN LOW WATER (MLW). ALL OTHER SOUNDINGS ARE BELOW MLW.

IN WATER HYDROGRAPHIC SURVEY AND UPLAND SURVEY HAVE BEEN TIED TOGETHER USING BEST FIT METHODOLOGIES

INFORMATION SHOWN HEREON IS SHOWN FOR ILLUSTRATIVE PURPOSES ONLY.

LEGEND:

NYSDEC WETLAND CATEGORIES:

- SM = COASTAL SHOALS, BARS AND MUDFLATS
- LZ = LITTORAL ZONE

DRAWING KEY & ABBREVIATIONS:

- MLW = MEAN LOW WATER (0.0 USACE DATUM)
- MHW = MEAN HIGH WATER (+7.3 USACE DATUM)
- ST = SPRING TIDE (+7.9 USACE DATUM)
- USACE = UNITED STATES ARMY CORPS OF ENGINEERS
- NGVD = NATIONAL GEODETIC VERTICAL DATUM SANDY HOOK 1929
- NYSDEC = NEW YORK STATE DEPARTMENT OF ENVIRONMENTAL CONSERVATION
- N.T.S. = NOT TO SCALE
- N/F = NOW OR FORMERLY
- ELEV. = ELEVATION

DATUM:

HORIZONTAL CONTROL:

NAD83 (LI) STATE PLANE COORDINATE SYSTEM
BASED ON BENCHMARK NOS DISK "AIRWAY 1990" SET IN BASE OF CONCRETE MONUMENT COMMEMORATING AVIATION HISTORY AT THE NW CORNER OF THE NORTH HEMPSTEAD TOWN DOCK, 1.9 FEET NORTH OF THE NW CORNER OF THE GRANITE MONUMENT, 1.4 FEET SW OF THE NW FACE OF THE CONCRETE RETAINING WALL, AND 0.3 FEET WEST OF THE EAST FACE OF THE BASE THAT SUPPORTS THE MONUMENT.

NAD83 (LI) STATE PLANE COORDINATE SYSTEM
N. 242566 E. 1066407
ELEV. = +15.44' MLW

VERTICAL CONTROL:
USACE MLW

BASED ON BENCHMARK NOS DISK "AIRWAY 1990." SEE ABOVE FOR DESCRIPTION.
0.0' USACE = MLW = -3.43' NGVD
-3.43' NGVD = -3.43' NASSAU COUNTY DATUM

W.&W. MARINE. Inc.

SITUATED IN
MANHASSET BAY, LONG ISLAND SOUND
VILLAGE OF MANORHAVEN, TOWN OF NORTH HEMPSTEAD
NASSAU COUNTY, STATE OF NEW YORK

OWNER'S REPRESENTATIVE

LEMOND ASSOCIATES

Louis F. Lemond, P.E.
4 Ampler Road W.
Westport, CT 06880-3935

DRAWING TITLE

VICINITY MAP, DRAWING INDEX
& BASED UPONS

DATE 08.18.04

REVISIONS

12.09.04 Spring Tide, A-04a
12.12.04 7B

SCALE as indicated

SHEET

PREPARED BY
LOUIS F. LEMOND
P.E.

CHECKED BY LFL
CADD BY JEP


W:\whites\0804\081804\081804.dwg

A-01

1-10

NOT FOR CONSTRUCTION
FOR REGULATORY PURPOSES ONLY

BASED UPON: NOTES, AND DATUM:
SEE SHEET A-01 TITLED VICINITY MAP, DRAWING INDEX, &
BASED UPON FOR BASED UPON INFORMATION, DRAWING
NOTES AND DATUM INFORMATION.

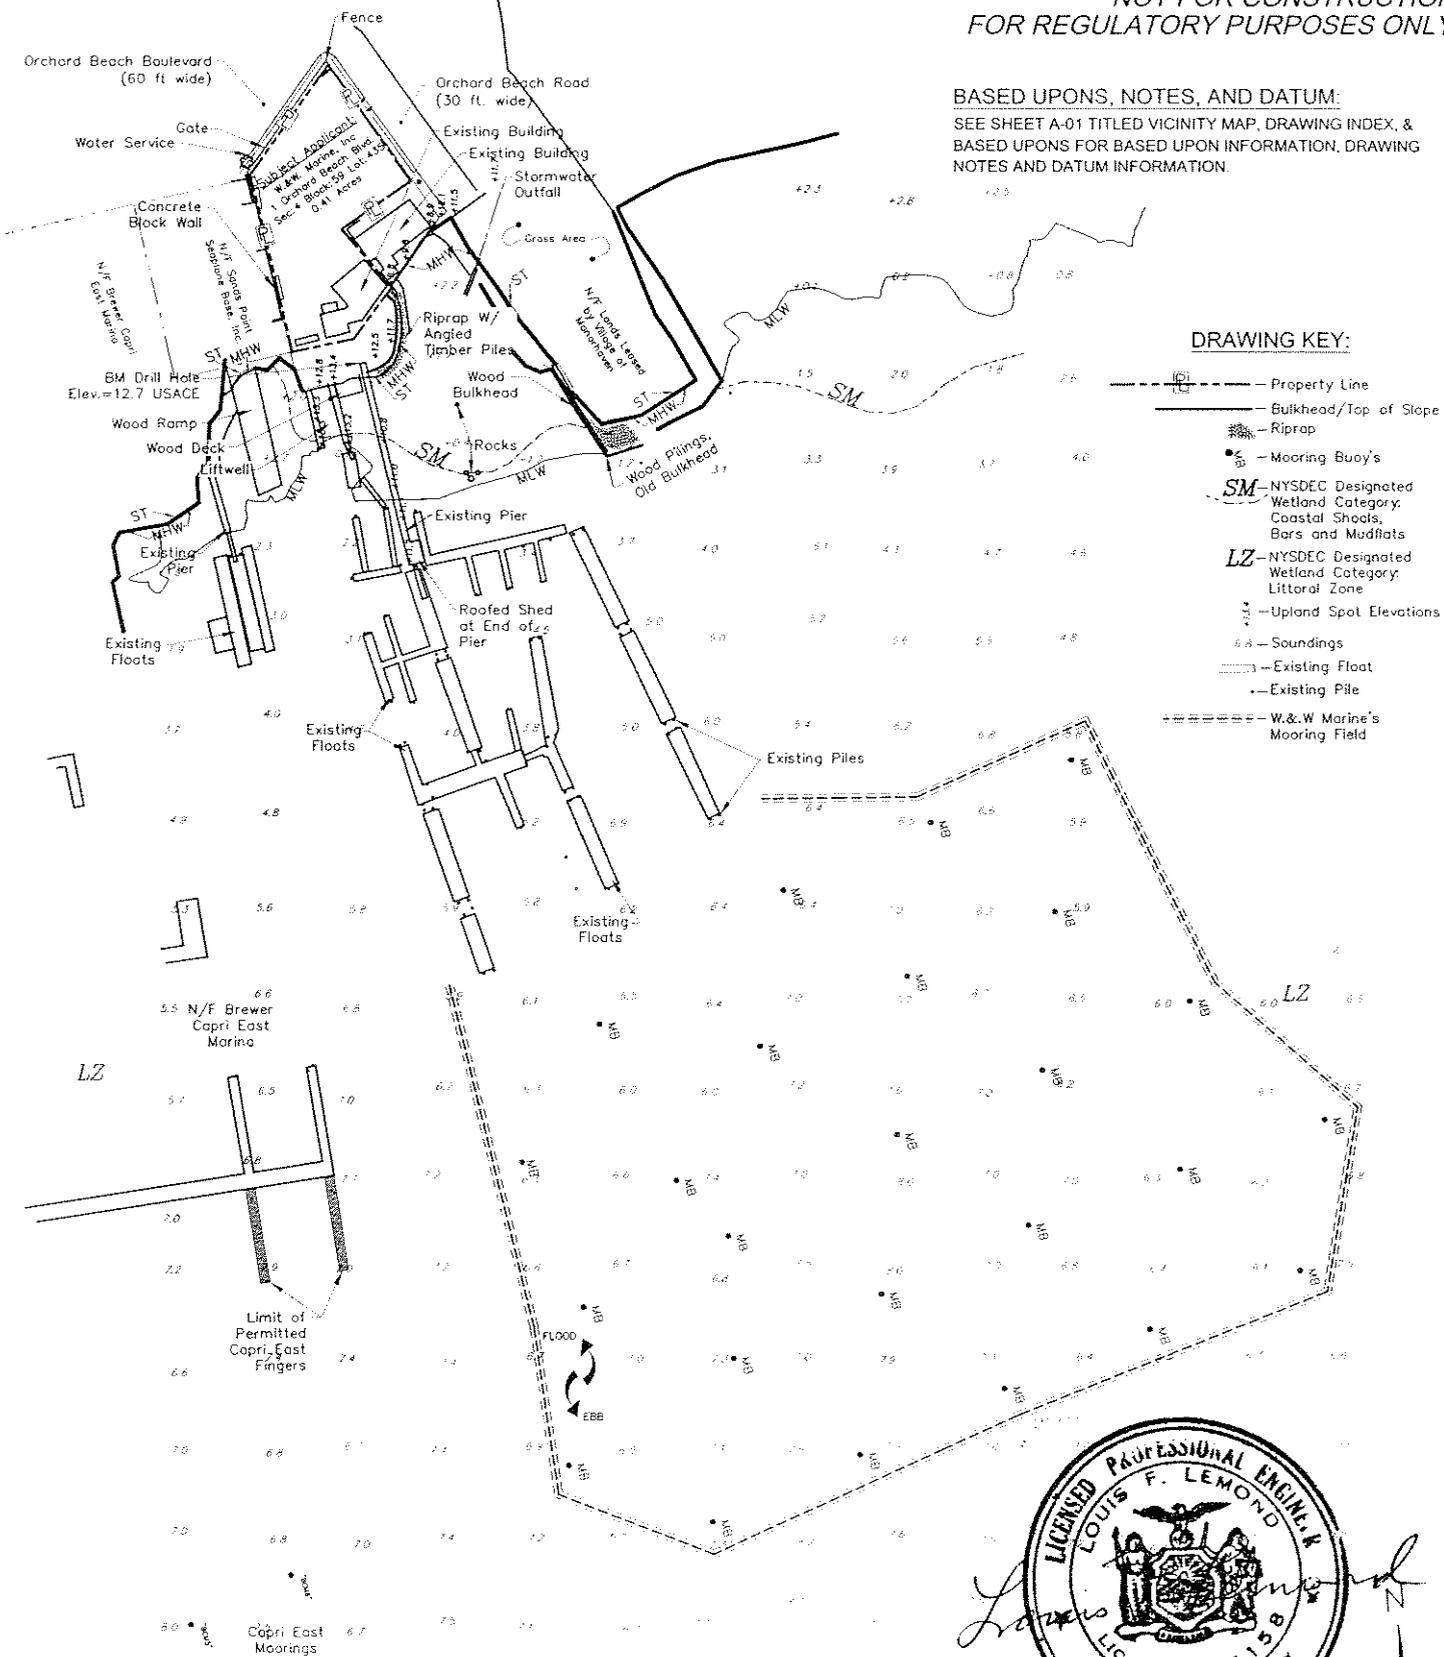

W.&W. MARINE. Inc.

SITUATED IN
MANHASSET BAY, LONG ISLAND SOUND
VILLAGE OF MANORHAVEN, TOWN OF NORTH HEMPSTEAD
NASSAU COUNTY, STATE OF NEW YORK

OWNER'S REPRESENTATIVE

LEMOND ASSOCIATES

Louis F. Lemond, P.E.
4 Ambler Road W
Westport, CT 06880-3935

DRAWING TITLE:

**EXISTING CONDITIONS:
SITE PLAN**

DATE: 08 18 04

REVISIONS

12.09.04... Spring Tide, A-04a
12.10.04... TB

SCALE: 1" = 160'

PREPARED BY

LOUIS F. LEMOND

PE

CHECKED BY: LFL

CADD BY: JEP

SHEET

A-02

2-10


H:\whites\Napp04_Exist Cond R01-ace.dwg

NOT FOR CONSTRUCTION
FOR REGULATORY PURPOSES ONLY

BASED UPON, NOTES, AND DATUM:
SEE SHEET A-01 TITLED VICINITY MAP, DRAWING INDEX, &
BASED UPON FOR BASED UPON INFORMATION, DRAWING
NOTES AND DATUM INFORMATION.

DRAWING KEY:


- Property Line
- Proposed Bulkhead
- Riprap
- Mooring Buoy's (Capri East Only)
- SM - NYSDEC Designated Wetland Category: Coastal Shoals, Bars and Mudflats
- LZ - NYSDEC Designated Wetland Category: Littoral Zone
- Upland Spot Elevations
- 6.8 - Soundings
- Proposed Flood
- Proposed Pile

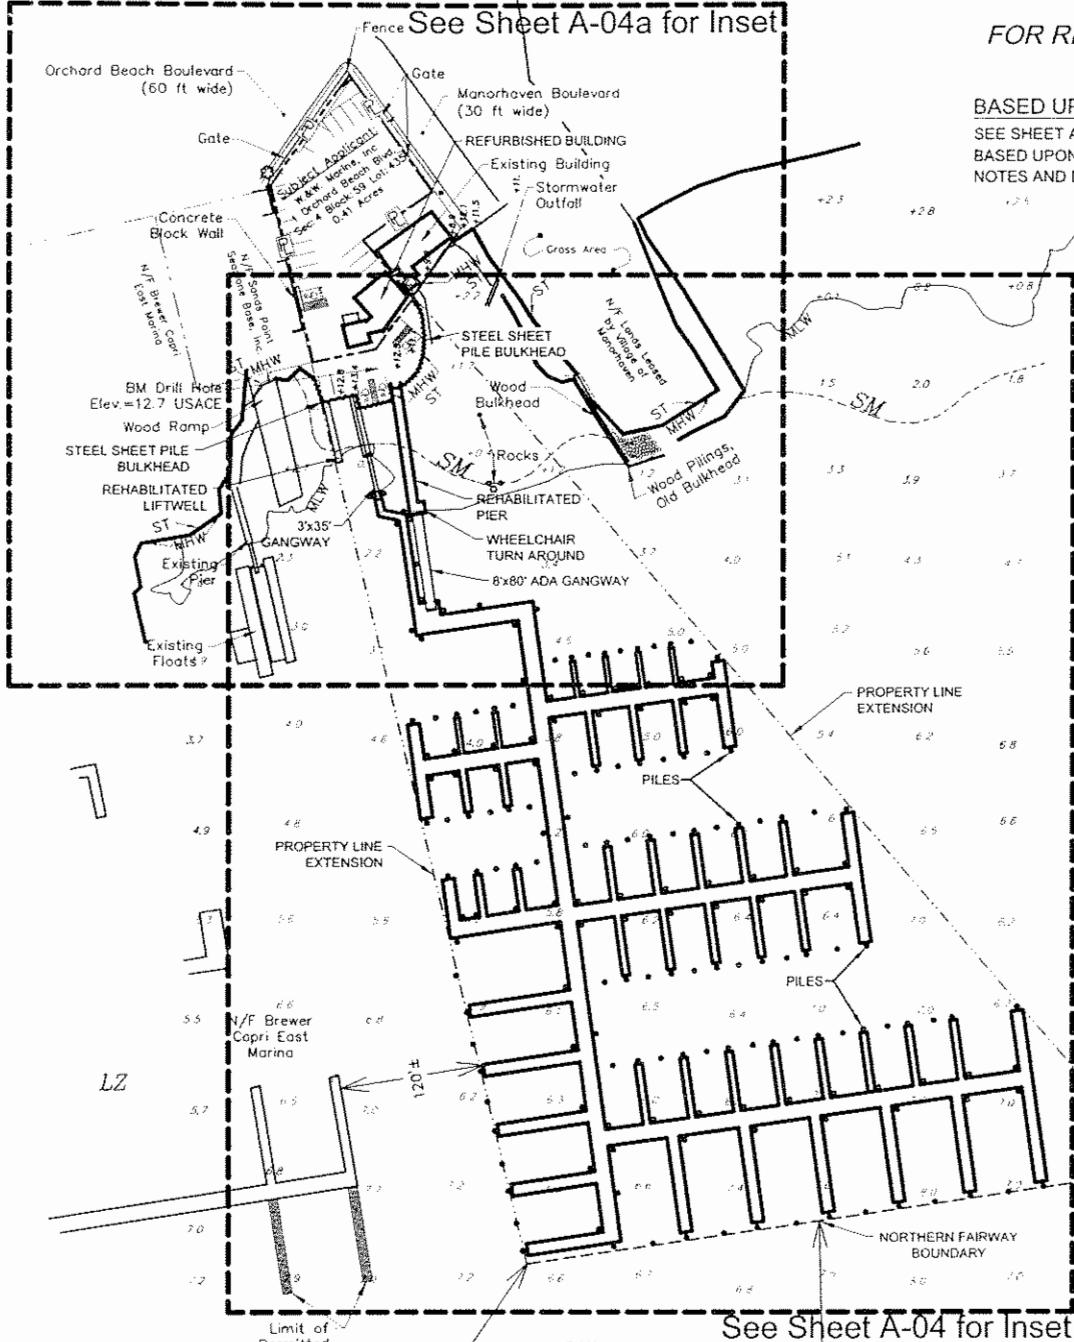

See Sheet A-04 for Inset



W.&W. MARINE. Inc.
SITUATED IN
MANHASSET BAY, LONG ISLAND SOUND
VILLAGE OF MANORHAVEN, TOWN OF NORTH HEMPSTEAD
NASSAU COUNTY, STATE OF NEW YORK

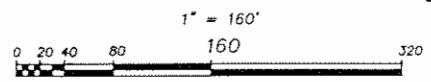

OWNER'S REPRESENTATIVE:
LEMOND ASSOCIATES
Louis F. Lemond, P.E.
4 Ambler Road W
Westport, CT 06880-3935

DRAWING TITLE:
**PROPOSED CONDITIONS:
SITE PLAN**

DATE: 08 18 04
REVISIONS:
12.09.04, Spring Tides, A-04a
12.10.04, T.B.



SCALE 1" = 160'
SHEET
PREPARED BY
LOUIS F. LEMOND
P.E.
CHECKED BY
LFL
CADD BY
JEP
A-03
3-10
H:\whites\Napp04_Pro Cond-R01.dwg

NOT FOR CONSTRUCTION
FOR REGULATORY PURPOSES ONLY

BASED UPON: NOTES, AND DATUM:
SEE SHEET A-01 TITLED VICINITY MAP, DRAWING INDEX, &
BASED UPON FOR BASED UPON INFORMATION, DRAWING
NOTES AND DATUM INFORMATION.

DRAWING KEY:

- Property Line
- Proposed Bulkhead
- Riprap
- Mooring Buoy's (Capri East Only)
- NYSDEC Designated Wetland Category: Coastal Shoals, Bars and Mudflats
- NYSDEC Designated Wetland Category: Littoral Zone
- Upland Spot Elevation
- Soundings
- Proposed Float
- Proposed Pile

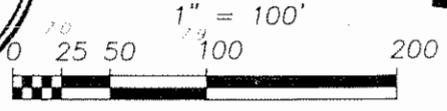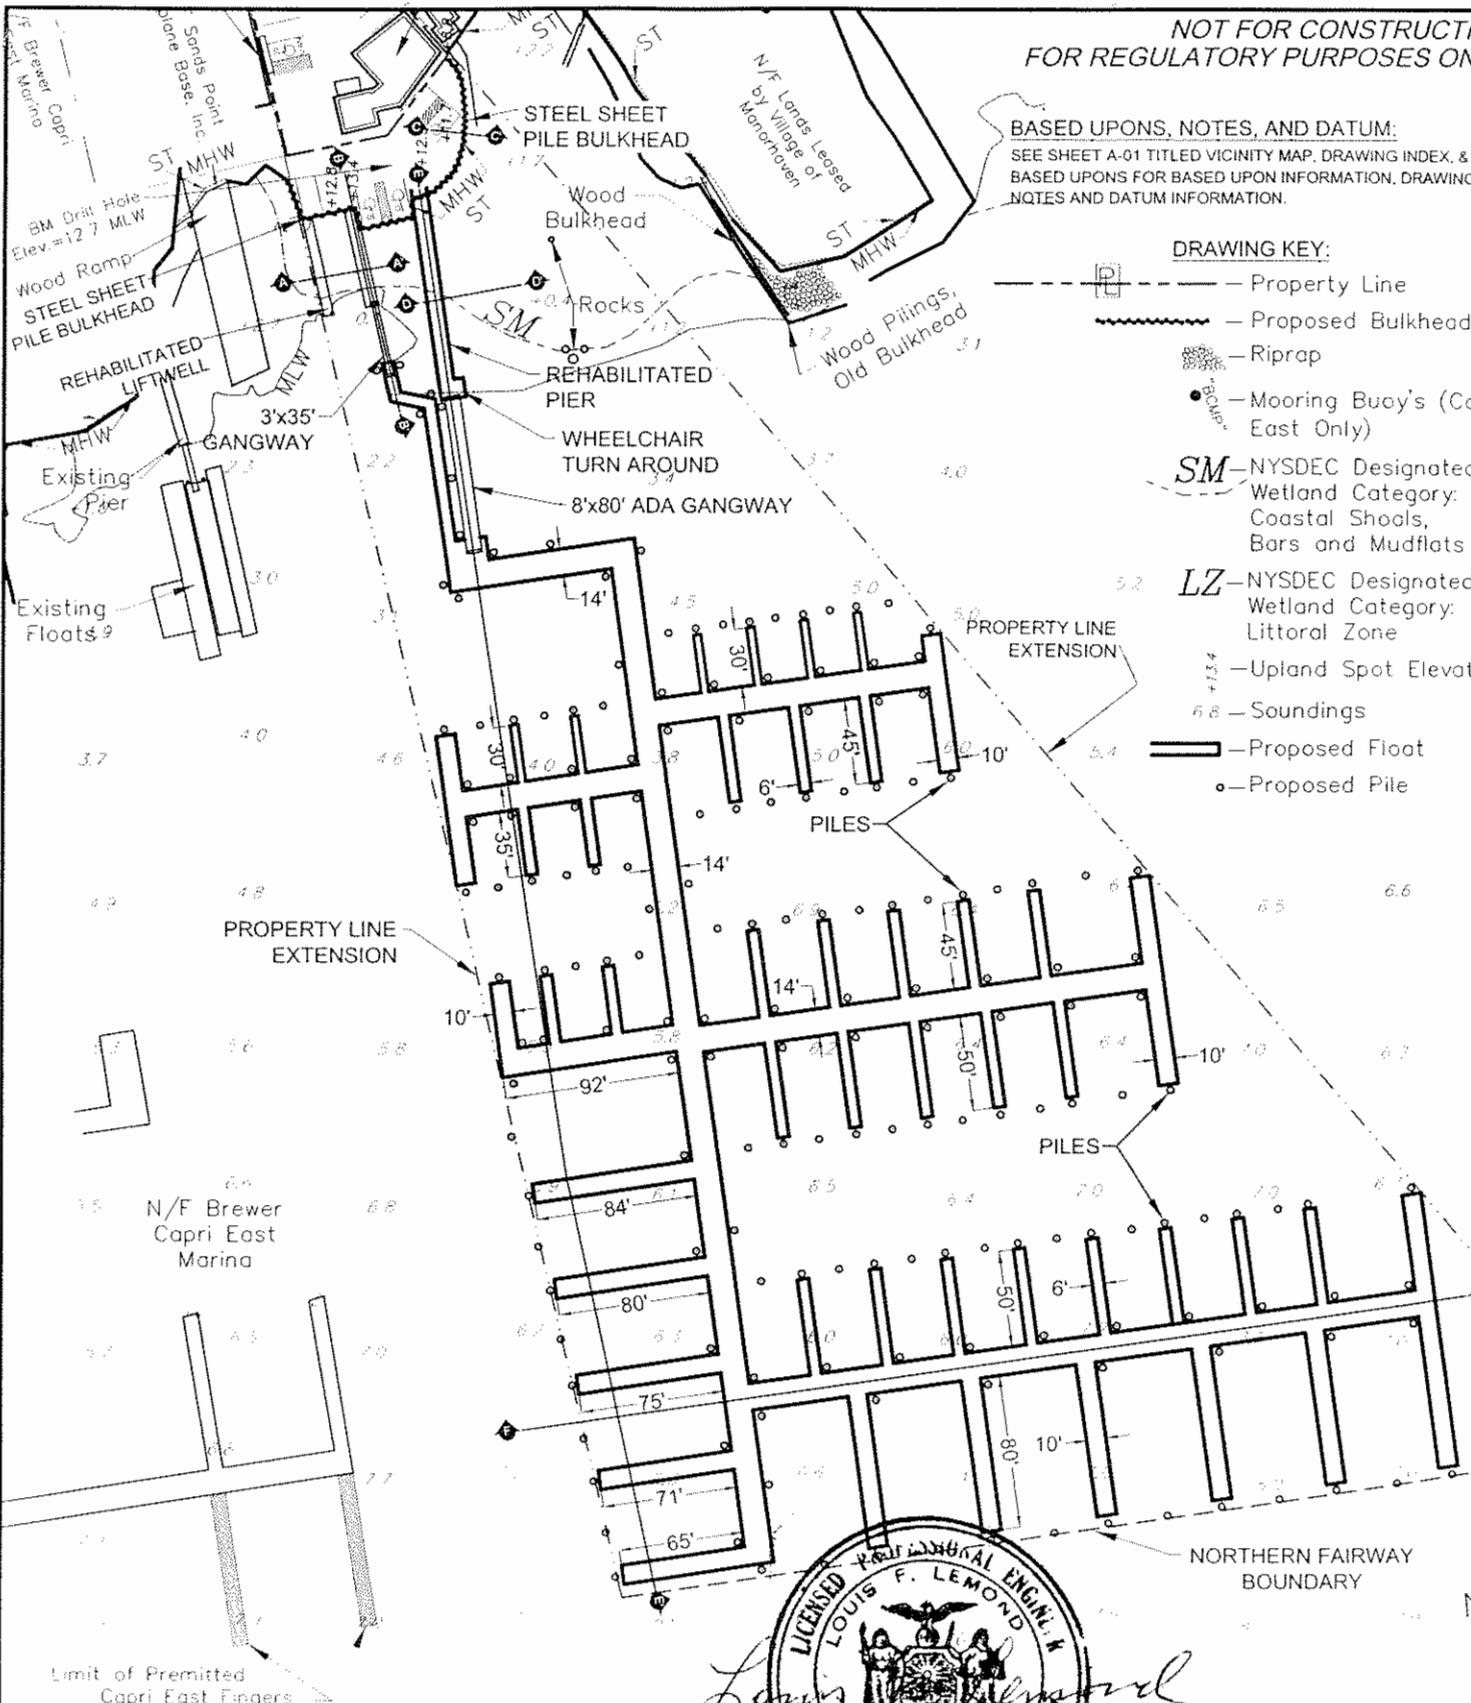

W.&W. MARINE. Inc.
SITUATED IN
MANHASSET BAY, LONG ISLAND SOUND
VILLAGE OF MANORHAVEN, TOWN OF NORTH HEMPSTEAD
NASSAU COUNTY, STATE OF NEW YORK


OWNER'S REPRESENTATIVE:
LEMOND ASSOCIATES
Louis F. Lemond, P.E.
4 Ambler Road W
Westport, CT 06880-3935

DRAWING TITLE:
**PROPOSED CONDITIONS:
SITE PLAN - ZOOMED UP**


DATE: 08 18 04
REVISIONS:
12 09 04 - Spring Tide, A-04a
12 10 04 - ... JS

SCALE 1" = 100'
SHEET
PREPARED BY
LOUIS F. LEMOND
P.E.
CHECKED BY LFL
CADD BY JEP
H:\whites\trapp04_Pro Cond-R01.dwg
**A-04
4-10**

NOT FOR CONSTRUCTION
FOR REGULATORY PURPOSES ONLY

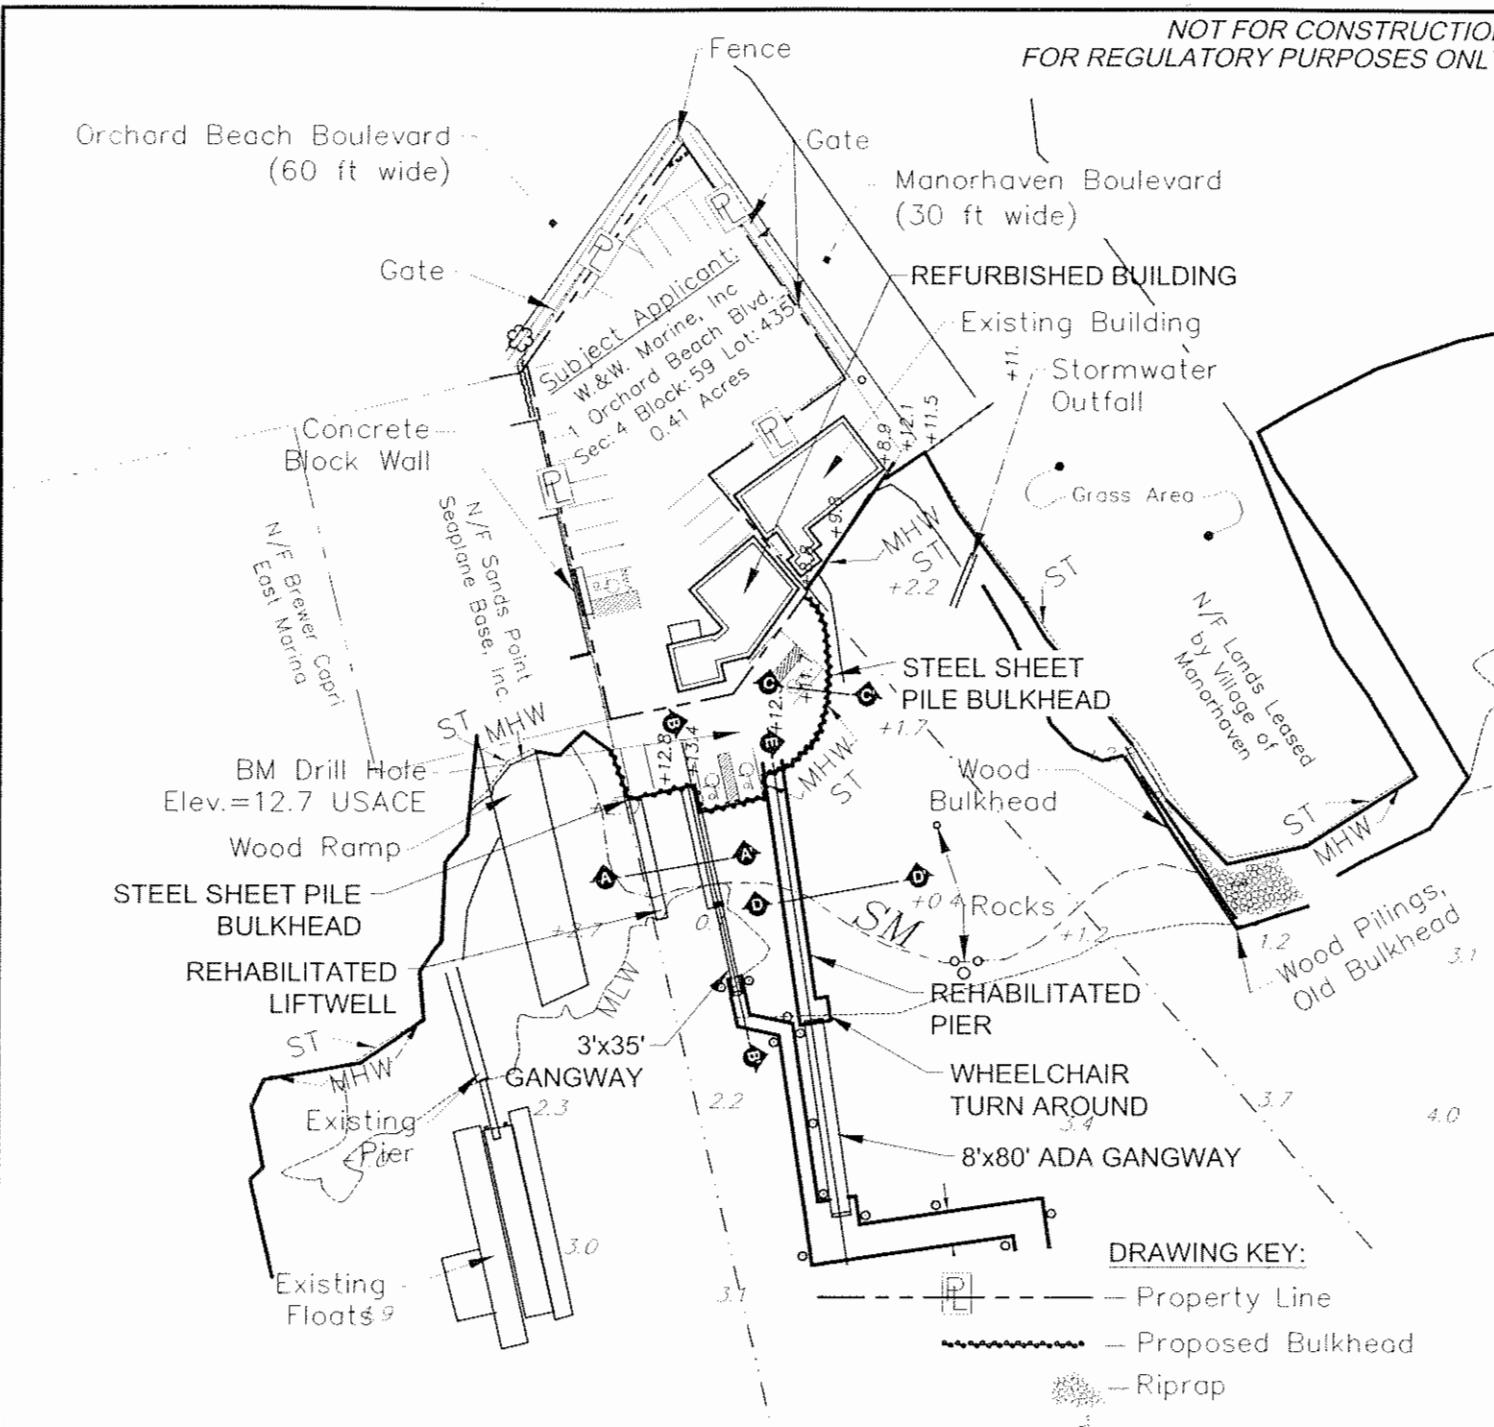

BASED UPON, NOTES, AND DATUM:
SEE SHEET A-01 TITLED VICINITY MAP, DRAWING INDEX, &
BASED UPON FOR BASED UPON INFORMATION, DRAWING
NOTES AND DATUM INFORMATION.

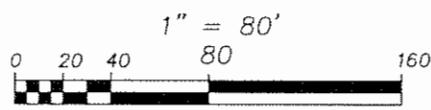

- DRAWING KEY:**
- Property Line
 - Proposed Bulkhead
 - Riprap
 - Mooring Buoy's (Capri East Only)
 - SM - NYSDEC Designated Wetland Category: Coastal Shoals, Bars and Mudflats
 - LZ - NYSDEC Designated Wetland Category: Littoral Zone
 - Upland Spot Elevations
 - Soundings

W.&W. MARINE. Inc.
SITUATED IN
MANHASSET BAY, LONG ISLAND SOUND
VILLAGE OF MANORHAVEN, TOWN OF NORTH HEMPSTEAD
NASSAU COUNTY, STATE OF NEW YORK

OWNER'S REPRESENTATIVE:
LEMOND ASSOCIATES
Louis F. Lemond, P.E.
4 Ambler Road W
Westport, CT 06880-3935

DRAWING TITLE:
**PROPOSED CONDITIONS:
SITE PLAN - ZOOMED UP**

DATE: 06 18 04
REVISIONS:
12 09 04 Spring Tide, A-04a
12 10 04 ... 7.8


SCALE 1" = 80'
SHEET:
PREPARED BY
LOUIS F. LEMOND
P.E.
CHECKED BY LFL
CADD BY JEP
A-04a
5-10
H:\whites\Map04 Pro Cond-R01.dwg

NOT FOR CONSTRUCTION
FOR REGULATORY PURPOSES ONLY


BASED UPON: NOTES, AND DATUM:
SEE SHEET A-01 TITLED VICINITY MAP, DRAWING INDEX, &
BASED UPON FOR BASED UPON INFORMATION, DRAWING
NOTES AND DATUM INFORMATION.

DRAWING KEY:

- Reconfiguration Perimeter
- Property Line
- Proposed Bulkhead
- Riprap
- Mooring Buoy's (Capri East Only)
- SM - NYSDEC Designated Wetland Category: Coastal Shoals, Bars and Mudflats
- LZ - NYSDEC Designated Wetland Category: Littoral Zone
- Upland Spot Elevations
- Soundings
- Proposed Float
- Proposed Pile

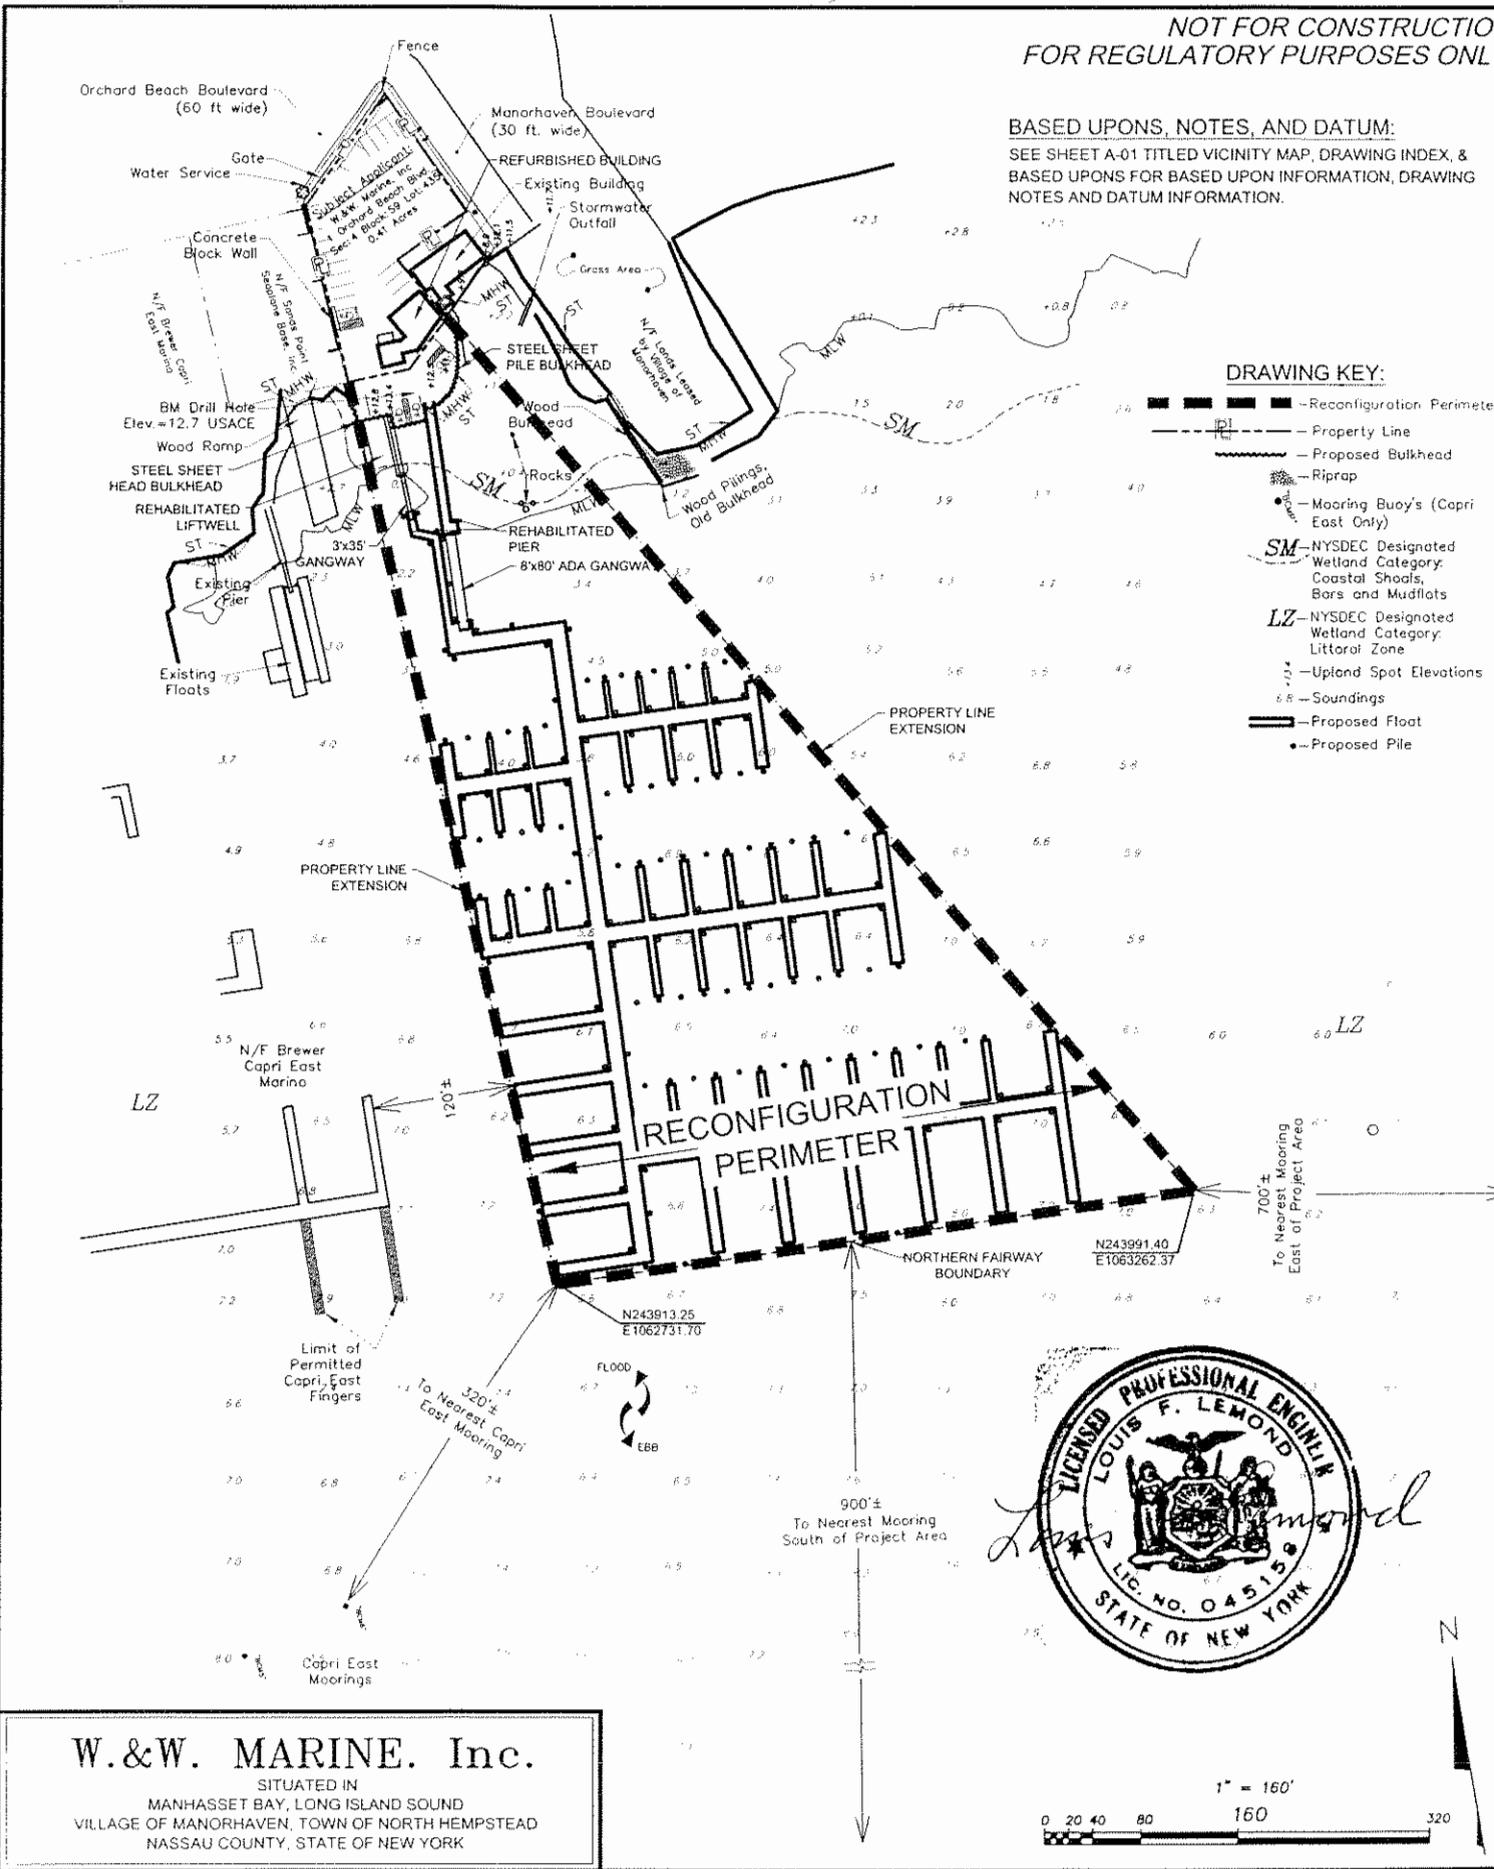


W.&W. MARINE. Inc.
SITUATED IN
MANHASSET BAY, LONG ISLAND SOUND
VILLAGE OF MANORHAVEN, TOWN OF NORTH HEMPSTEAD
NASSAU COUNTY, STATE OF NEW YORK

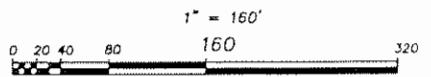

<p>OWNER'S REPRESENTATIVE: LEMOND ASSOCIATES Louis F. Lemond, P.E. 4 Ambler Road W Westport, CT 06880-3935</p>	<p>DRAWING TITLE: RECONFIGURATION PERIMETER</p>	<p>DATE: 08.18.04 REVISIONS: 12.05.04... Spring Tide, A-04a 12.10.04... TB</p>	<p>SCALE: 1" = 160' SHEET: PREPARED BY: LOUIS F. LEMOND P.E. CHECKED BY: LFL CADD BY: JEP A-05 6-10</p>
---	--	--	---

NOT FOR CONSTRUCTION
FOR REGULATORY PURPOSES ONLY

SECTION A - A':

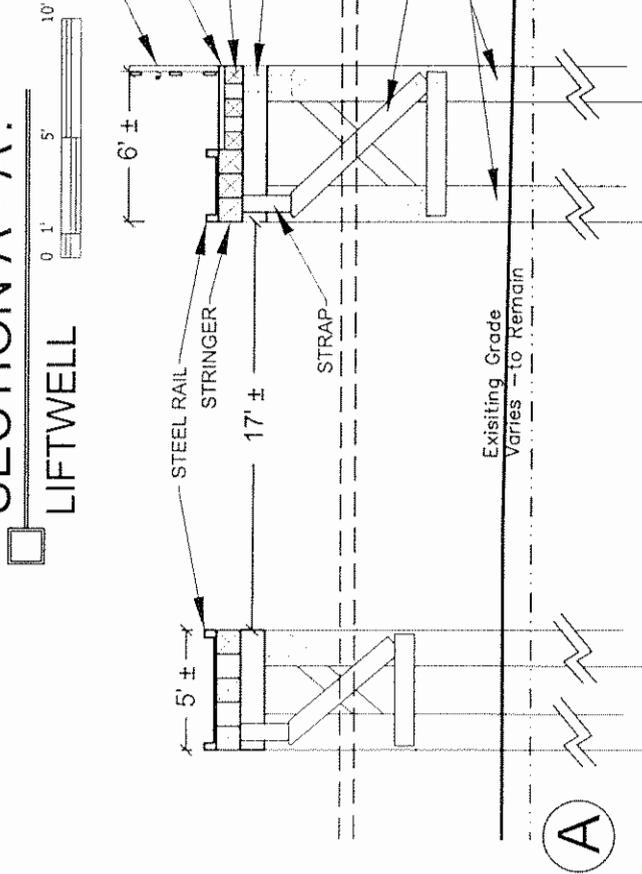


A

A'



SECTION B - B':

LIFTWELL & BULKHEAD

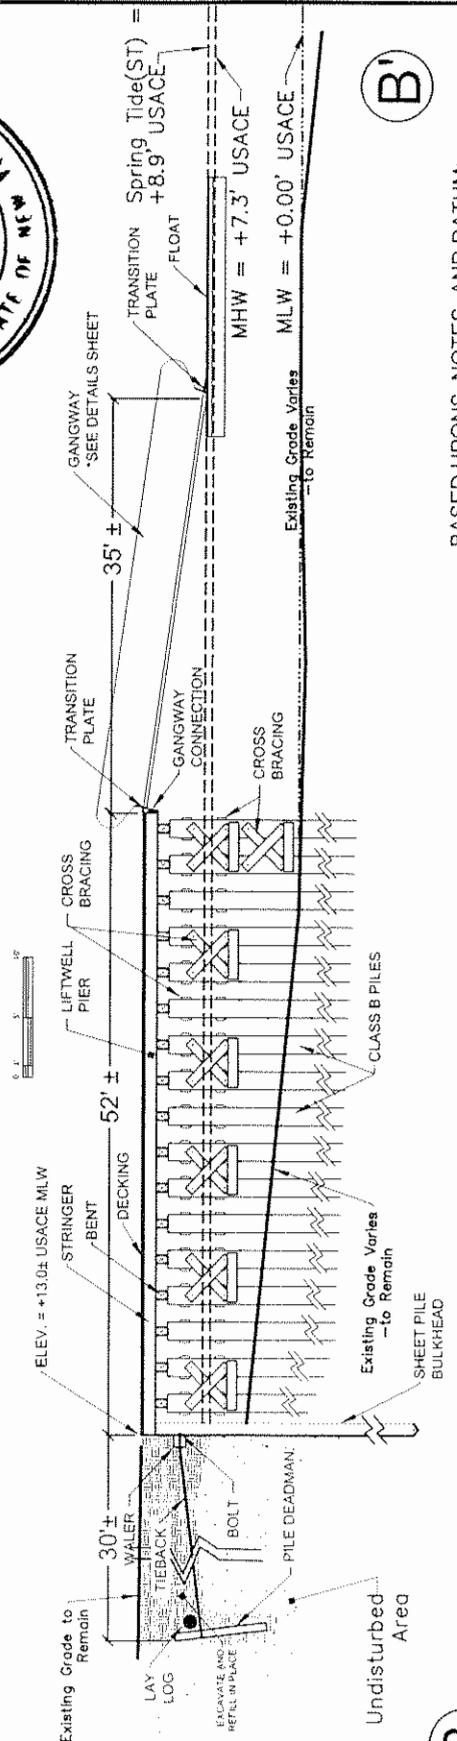

B

B'

W&W MARINE, Inc.

SITUATED IN
MANHASSET BAY, LONG ISLAND SOUND
VILLAGE OF MANORHAVEN, TOWN OF NORTH HEMPSTEAD
NASSAU COUNTY, STATE OF NEW YORK

OWNER'S REPRESENTATIVE:

LEMOND ASSOCIATES

Louis F. Lemond, P.E.
4 Ambler Road W
Westport, CT 06880-3935

DRAWING TITLE

SECTIONS: A - A' & B - B'

DATE: 08 18 04

REVISIONS:

12 09 04 Spring Tide, A.04a
12 10 04 TB

SCALE: as indicated SHEET

PREPARED BY
LOUIS F. LEMOND
PE
CHECKED BY LFL
CADD BY JEP


A-06
7-10

H:\whites\Napp04_Section-R01.dwg


BASED UPON NOTES, AND DATUM:
SEE SHEET A-01 TITLED VICINITY MAP, DRAWING INDEX, &
BASED UPON FOR BASED UPON INFORMATION, DRAWING
NOTES AND DATUM INFORMATION.

NOT FOR CONSTRUCTION
FOR REGULATORY PURPOSES ONLY

**SECTION C - C':
BULKHEAD**

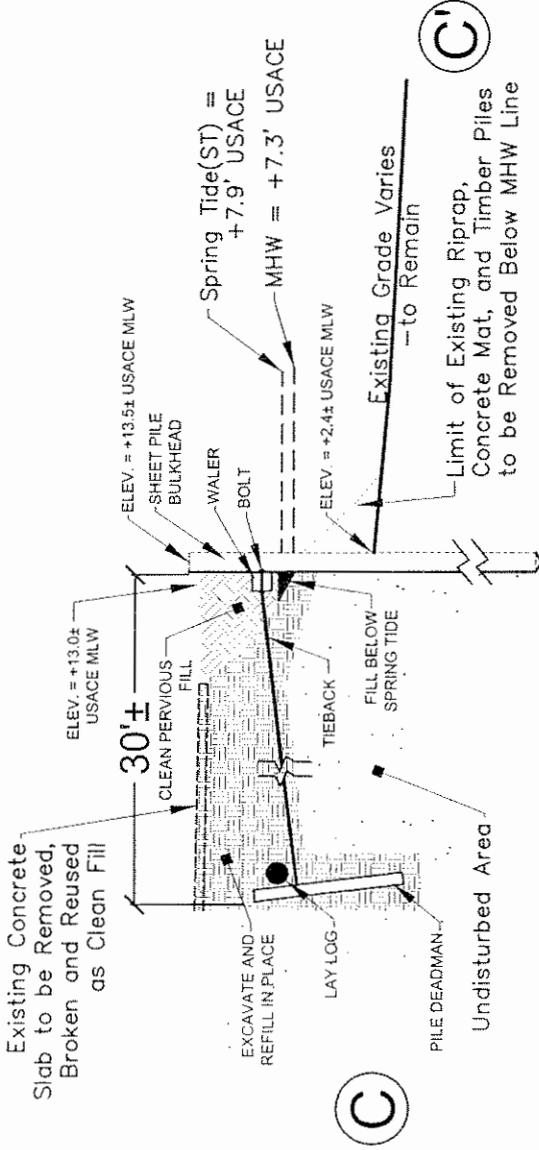

**SECTION D - D':
FIXED PIER**

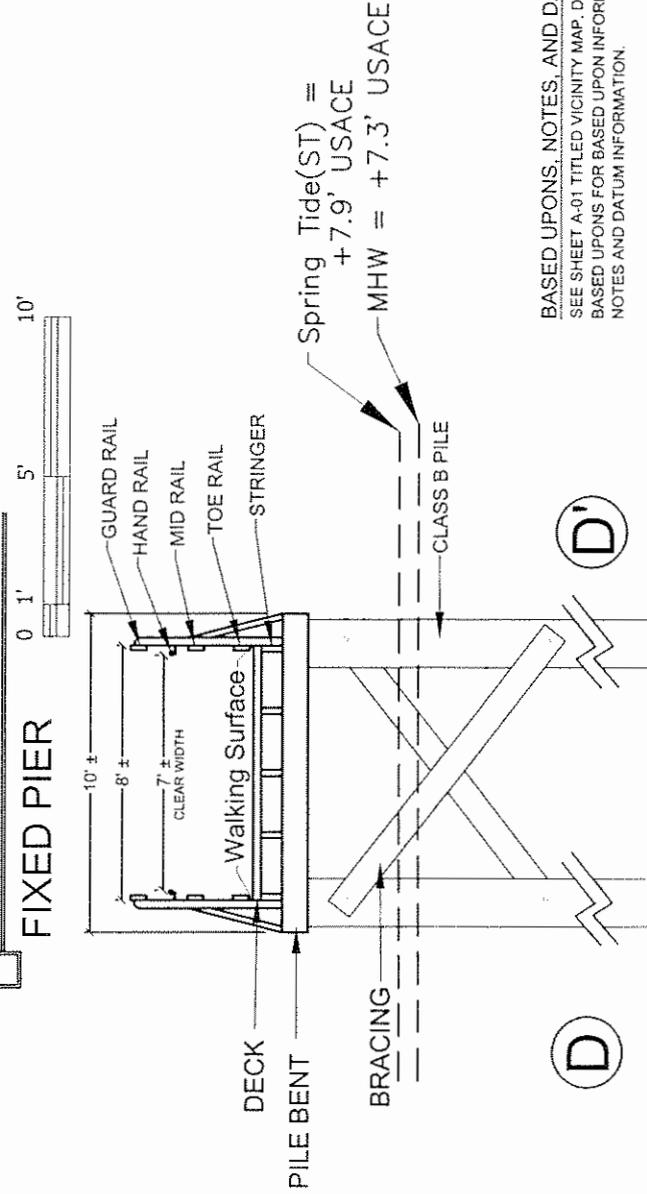

W&W MARINE, Inc.
SITUATED IN
MANHASSET BAY, LONG ISLAND SOUND
VILLAGE OF MANORHAVEN, TOWN OF NORTH HEMPSTEAD
NASSAU COUNTY, STATE OF NEW YORK

OWNER'S REPRESENTATIVE:
LEMOND ASSOCIATES
Louis F. Lemond, P.E.
4 Ambler Road W
Westport, CT 06880-3935

DRAWING TITLE
SECTIONS: C - C' & D - D'

DATE: 08 18 04
REVISIONS:
12.09.04 Spring Tide, A-04a
12.10.04 7A

SCALE: as indicated SHEET:
PREPARED BY: LOUIS F. LEMOND, P.E.
CHECKED BY: LFL
CADD BY: JEP
H:\whites\Napp04_Section-R01.dwg

BASED UPON: NOTES, AND DATUM:
SEE SHEET A-01 TITLED VICINITY MAP, DRAWING INDEX, &
BASED UPON: FOR BASED UPON INFORMATION, DRAWING
NOTES AND DATUM INFORMATION.


A-07
8-10

NOT FOR CONSTRUCTION
FOR REGULATORY PURPOSES ONLY




DETAIL:

GANGWAY (N.T.S.)

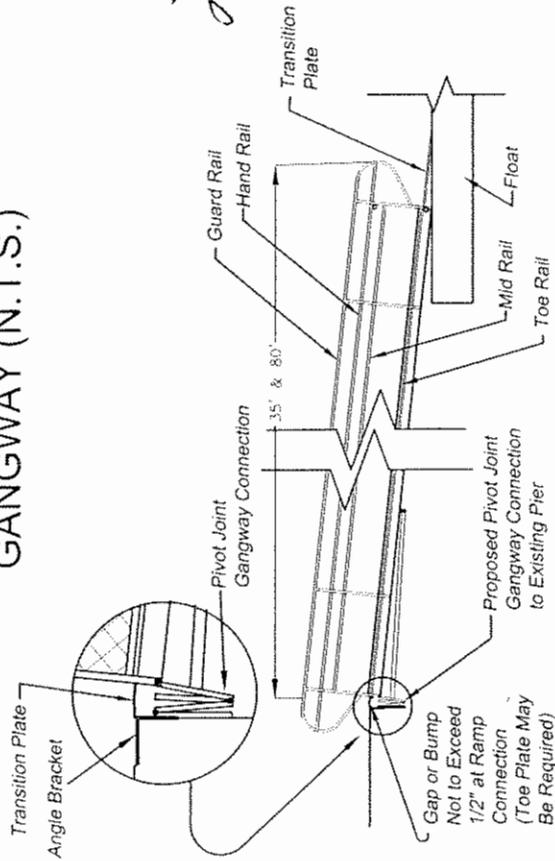


DETAIL:

FLOAT PLAN (N.T.S.)

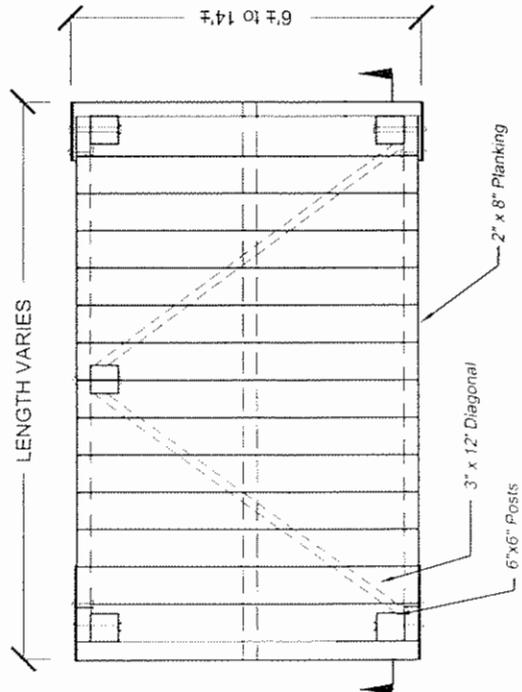

DETAIL:

FLOAT SECTION (N.T.S.)

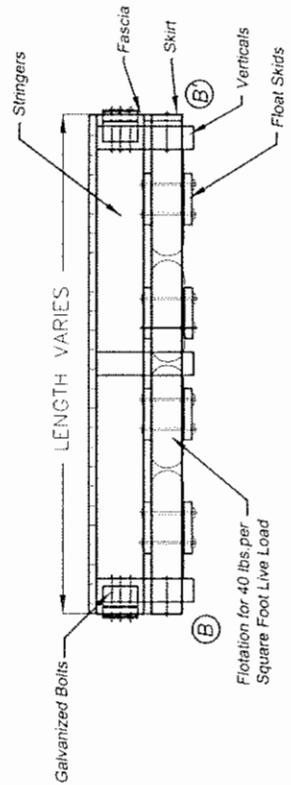

BASED UPONS, NOTES, AND DATUM:
 SEE SHEET A-01 TITLED VICINITY MAP, DRAWING INDEX, &
 BASED UPONS FOR BASED UPON INFORMATION, DRAWING
 NOTES AND DATUM INFORMATION.
 *CONSTRUCTION SUBJECT TO FIELD MODIFICATION

W&W MARINE, Inc.

SITUATED IN
 MANHASSET BAY, LONG ISLAND SOUND
 VILLAGE OF MANORHAVEN, TOWN OF NORTH HEMPSTEAD
 NASSAU COUNTY, STATE OF NEW YORK

OWNER'S REPRESENTATIVE:

LEMOND ASSOCIATES

Louis F. Lemond, P.E.
 4 Ambler Road W
 Westport, CT 06880-3935

DRAWING TITLE:

DETAILS

DATE 06 18 04

REVISIONS
 12 09 04 Spring Tide, A-04a
 12 10 04 - - - T.A

SCALE NTS

PREPARED BY
 LOUIS F. LEMOND
 P.E.
 CHECKED BY LFL
 CADD BY JEP

SHEET

A-09
 10-10

H:\whites\Wapp04_Sections-R01.dwg