


OFFICE	DATE	DESIGNED BY	DRAWN BY	CHECKED BY	APPROVED BY	DRAWING NUMBER
Pittsburgh, PA	2/23/06	T. Mathison	CDB/BBF			838360-A4

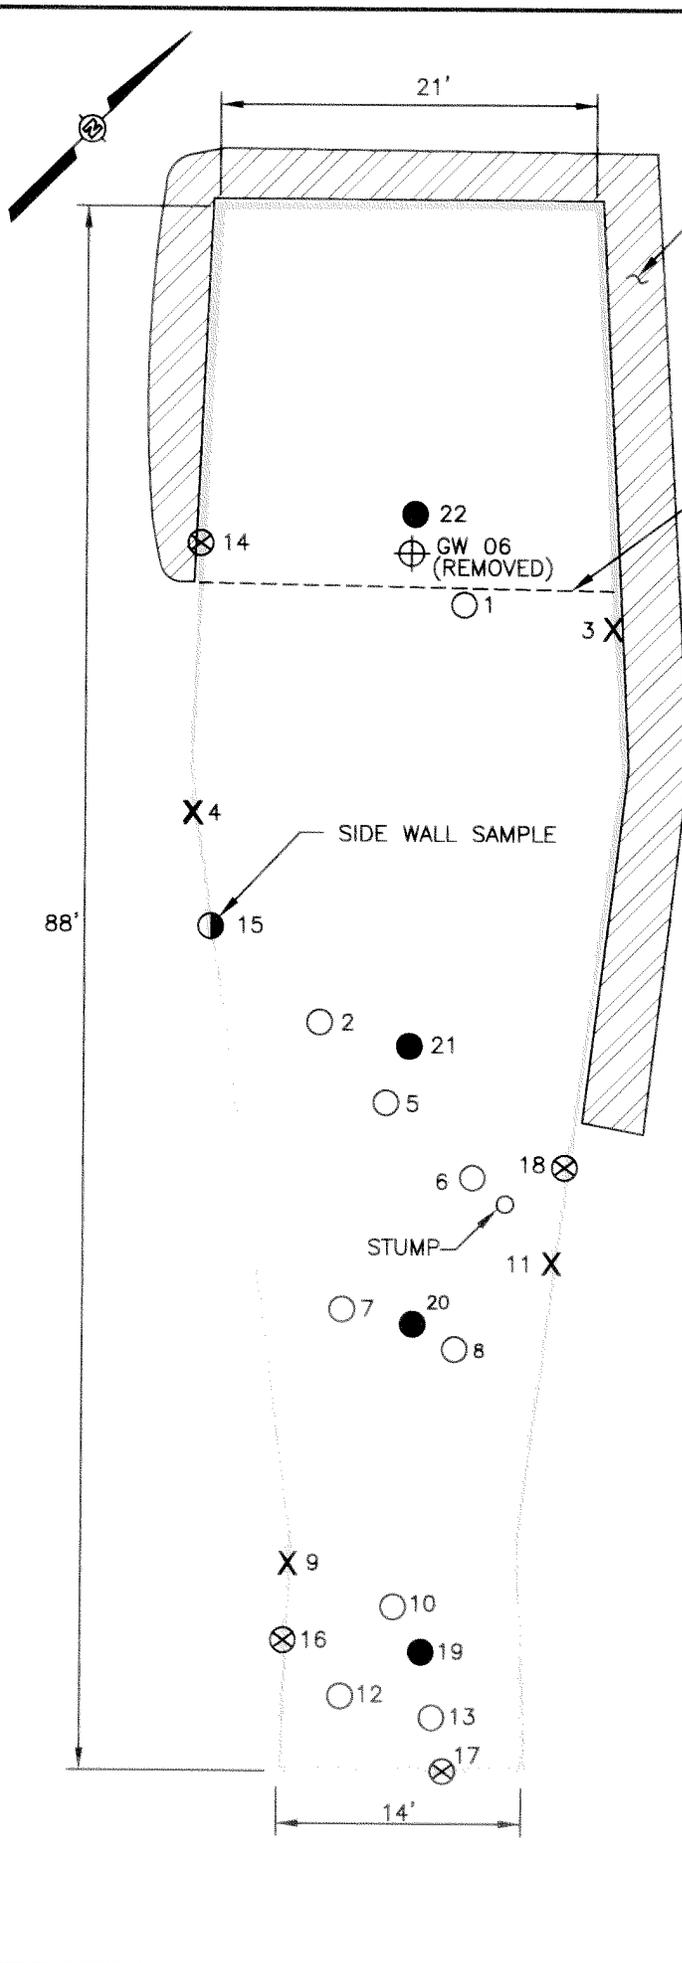


POTENTIAL BURIED DRUMS
(7'-8' DEEP)
(TO BE INVESTIGATED IN 2006
SEE FIGURE 2-5)

ORIGINAL EXCAVATION LIMIT

SIDE WALL SAMPLE

LEGEND:

- FLOOR SAMPLE – ORIGINAL EXCAVATION
- FLOOR SAMPLE – ADDITIONAL EXCAVATION
- X SIDEWALL SAMPLE – ORIGINAL EXCAVATION
- ⊗ SIDEWALL SAMPLE – ADDITIONAL EXCAVATION
- ⊕ MONITORING WELL
- SAMPLE FAILS PROJECT CLEANUP CRITERIA

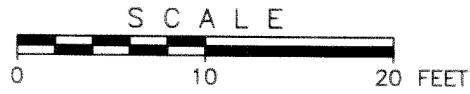

Shaw Shaw Environmental, Inc.

U.S. ARMY CORPS OF ENGINEERS

FIGURE 2-2
AREA F SAMPLE LOCATIONS
(2005)
FORMER SCHENECTADY ARMY DEPOT - AOC2
SCHENECTADY, NEW YORK

file: U:\Project\838360\838360-A4.dwg Layout: 8.5 x 11
user: bernadette.pocanier Jan 31, 2007 1:54pm
xref: sheet: IMAGE Files: