



PUBLIC NOTICE

US Army Corps
of Engineers
New York District
Jacob K. Javits Federal Building
New York, N.Y. 10278-0090
ATTN: Regulatory Branch

In replying refer to:

Public Notice Number: NAN-2013-01254-ESW
Issue Date: January 14, 2014
Expiration Date: February 13, 2014

To Whom It May Concern:

The New York District, Corps of Engineers has received an application for a Department of the Army permit pursuant to Section 10 of the Rivers and Harbors Act of 1899 (33 U.S.C. 403) and Section 404 of the Clean Water Act (33 U.S.C. 1344).

APPLICANT: Suffolk County Department of Public Works
335 Yaphank Avenue
Yaphank, N.Y. 11980

ACTIVITY: Dredge with Ten Years Maintenance and Beach Nourishment

WATERWAY: Napeague Harbor, Gardiners Bay

LOCATION: Hicks Island, Village of Napeague, Town of East Hampton, Suffolk County, New York

A detailed description and plans of the applicant's activity are enclosed to assist in your review.

The decision whether to issue a permit will be based on an evaluation of the probable impact including cumulative impacts of the proposed activity on the public interest. That decision will reflect the national concern for both protection and utilization of important resources. The benefit which reasonably may be expected to accrue from the proposal must be balanced against its reasonably foreseeable detriments. All factors which may be relevant to the proposal will be considered including the cumulative effects thereof; among those are conservation, economics, aesthetics, general environmental concerns, wetlands, historic properties, fish and wildlife values, flood hazards, floodplain values, land use, navigation, shoreline erosion and accretion, recreation, water supply and conservation, water quality, energy needs, safety, food and fiber production, mineral needs, considerations of property ownership and, in general, the needs and welfare of the people.

The Corps of Engineers is soliciting comments from the public; Federal, state, and local agencies and officials; Indian Tribes; and other interested parties in order to consider and evaluate the impacts of this proposed activity. Any comments received will be considered by the Corps of Engineers to determine whether to issue, modify, condition or deny a permit for this proposal. To make this decision, comments are used to assess impacts on endangered species, historic properties, water quality, general environmental effects, and the other public interest factors listed above. Comments are used in preparation of an Environmental Assessment and/or an Environmental Impact Statement pursuant to the National Environmental Policy Act. Comments are also used to determine the need for a public hearing and to determine the overall public interest of the proposed activity.

ALL COMMENTS REGARDING THE PERMIT APPLICATION MUST BE PREPARED IN WRITING AND MAILED TO REACH THIS OFFICE BEFORE THE EXPIRATION DATE OF THIS NOTICE, otherwise, it will be presumed that there are no objections to the activity.

Any person may request, in writing, before this public notice expires, that a public hearing be held to collect information necessary to consider this application. Requests for public hearings shall state, with particularity, the reasons why a public hearing should be held. It should be noted that information submitted by mail is considered just as carefully in the permit decision process and bears the same weight as that furnished at a public hearing.

**CENAN-OP-RE
PUBLIC NOTICE No. NAN-2013-01254-ESW**

Our preliminary determination is that the activity for which authorization is sought herein is not likely to affect any Federally endangered or threatened species or their critical habitat. However, pursuant to Section 7 of the Endangered Species Act (16 U.S.C. 1531), the District Engineer is consulting with the appropriate Federal agency to determine the presence of and potential impacts to listed species in the project area or their critical habitat.

The Magnuson-Stevens Fishery Conservation and Management Act, as amended by the Sustainable Fisheries Act (Public Law 104-267), requires all Federal agencies to consult with the National Oceanic and Atmospheric Administration Fisheries Service (NOAA/FS) on all actions, or proposed actions, permitted, funded, or undertaken by the agency, that may adversely affect Essential Fish Habitat (EFH). The proposed work, fully described in the attached work description, could cause the disruption of habitat for various lifestages of some EFH-designated species as a result of a temporary increase in turbidity during construction. However, the New York District has made the preliminary determination that the site-specific adverse effects are not likely to be substantial because it is expected that fish populations would avoid the small area of disturbance. Further consultation with NOAA/FS regarding EFH impacts and conservation recommendations being conducted and will be concluded prior to the final decision.

Based upon a review of the latest published version of the National Register of Historic Places, there are no known sites eligible for, or included in, the Register within the permit area. Presently unknown archeological, scientific, prehistorical, or historical data may be lost by work accomplished under the required permit.

Reviews of activities pursuant to Section 404 of the Clean Water Act will include application of the guidelines promulgated by the Administrator, U.S. Environmental Protection Agency, under authority of Section 404 (b) of the Clean Water Act and the applicant will obtain a water quality certificate or waiver from the appropriate state agency in accordance with Section 401 of the Clean Water Act prior to a permit decision.

Pursuant to Section 307 (c) of the Coastal Zone Management Act of 1972 as amended [16 U.S.C. 1456 (c)], for activities under consideration that are located within the coastal zone of a state which has a federally approved coastal zone management program, the applicant has certified in the permit application that the activity complies with, and will be conducted in a manner that is consistent with, the approved state coastal zone management program. By this public notice, we are requesting the state's concurrence with, objection to, or waiver of the applicant's certification. No permit decision will be made until one of these actions occur. For activities within the coastal zone of New York State, the applicant's certification and accompanying information is available from the Consistency Coordinator, New York State Department of State, Division of Coastal Resources and Waterfront Revitalization, Coastal Zone Management Program, 41 State Street, Albany, New York 12231, Telephone (518) 474-6000. Comments regarding the applicant's certification, and copies of any letters to this office commenting upon this proposal, should be so addressed.

In addition to any required water quality certificate and coastal zone management program concurrence, the applicant has obtained or requested the following governmental authorization for the activity under consideration:

- New York State Department of Environmental Conservation

In order for us to better serve you, please complete our Customer Service Survey located at:
http://corpsmapu.usace.army.mil/cm_apex/f?p=regulatory_survey

It is requested that you communicate the foregoing information concerning the activity to any persons known by you to be interested and who did not receive a copy of this notice. If you have any questions concerning this application, you may contact this office at (917) 790-8618 and ask for Amanda Switzer.

CENAN-OP-RE
PUBLIC NOTICE No. NAN-2013-01254-ESW

For more information on New York District Corps of Engineers programs, visit our website at
<http://www.nan.usace.army.mil>



Jodi M. McDonald
Chief, Regulatory Branch

Enclosures

WORK DESCRIPTION


The applicant, Suffolk County Department of Public Works, has requested Department of the Army authorization to perform 10-year maintenance dredging of the Napeague Harbor entrance channel off of Gardiners Bay; with subsequent discharge/placement of the sand dredged material above and below the Spring High Tide Line on the shoreline west of the harbor entrance channel for beach nourishment purposes. The regulated project work area is located in Napeague Harbor entrance channel off of Gardiners Bay at Hicks Island, Village of Napeague, Town of East Hampton, Suffolk County, New York.

The regulated work would involve hydraulic dredging of approximately 15,000 cubic yards of dredged material, consisting of approximately 99% sand and gravel and 1.0% silt, from the entrance channel measuring approximately 100 feet wide and 2,450 feet in length. Maintenance dredging would be to a maximum depth of 8 feet below the plane of Mean Low Water, including one foot of allowable overdepth dredging. The primary site for the sand dredged material placement would be shoreline to the west (downdrift) of the harbor entrance channel, as shown on the enclosed permit application drawings. Approximately 5,000 cubic yards of sand dredged material would be placed below the Spring High Water (SHW) line on approximately 34,000 square feet of beach.

The applicant anticipates one additional maintenance dredging event, removing 15,000 cubic yards of sandy material over the ten-year life of this permit, if issued, with dredged material placement on the shoreline beach as described above.

The applicant has stated that they have avoided, minimized, and mitigated for impacts proposed to the maximum extent practicable. Most of the impacts associated with the 10-year maintenance dredging project are temporary and would be offset by implementing best management practices associated with the proposed use of hydraulic dredge and adjusting cutting rotation speed and swing speed to minimize impacts. The use of a hydraulic dredge would provide the cleanest and least obtrusive method for sediment removal without damaging the sensitive environment.

The stated purpose of this regulated work is to maintain safe navigation through an active navigation channel.

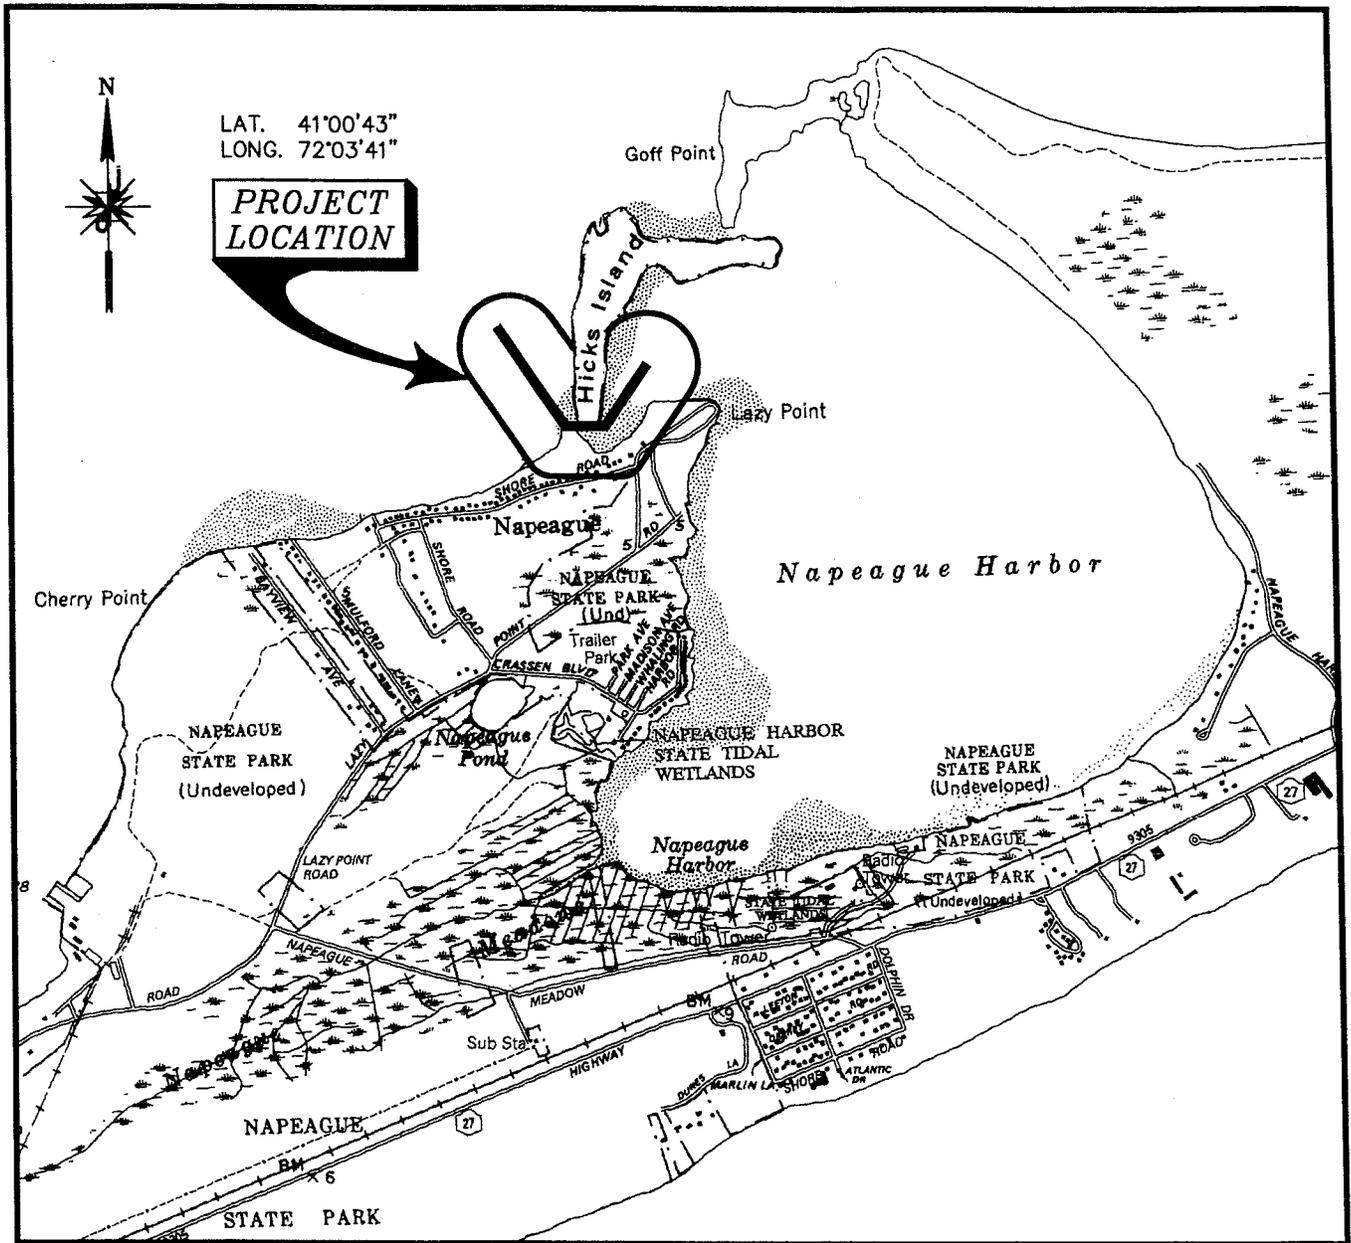

LOCATION MAP

SCALE: 1:24000

LOCATION MAP TAKING FROM
 NYSDOT QUADRANGLE, MAP FF62


APPLICATION BY COUNTY OF SUFFOLK
 GILBERT ANDERSON, P.E.
 COMMISSIONER
 DEPARTMENT OF PUBLIC WORKS

MAINTENANCE DREDGING AT

**NAPEAGUE HARBOR
 TOWN OF EAST HAMPTON
 SUFFOLK COUNTY, NEW YORK**

DATE: *JULY 15, 2013*

SHEET 1 OF 4

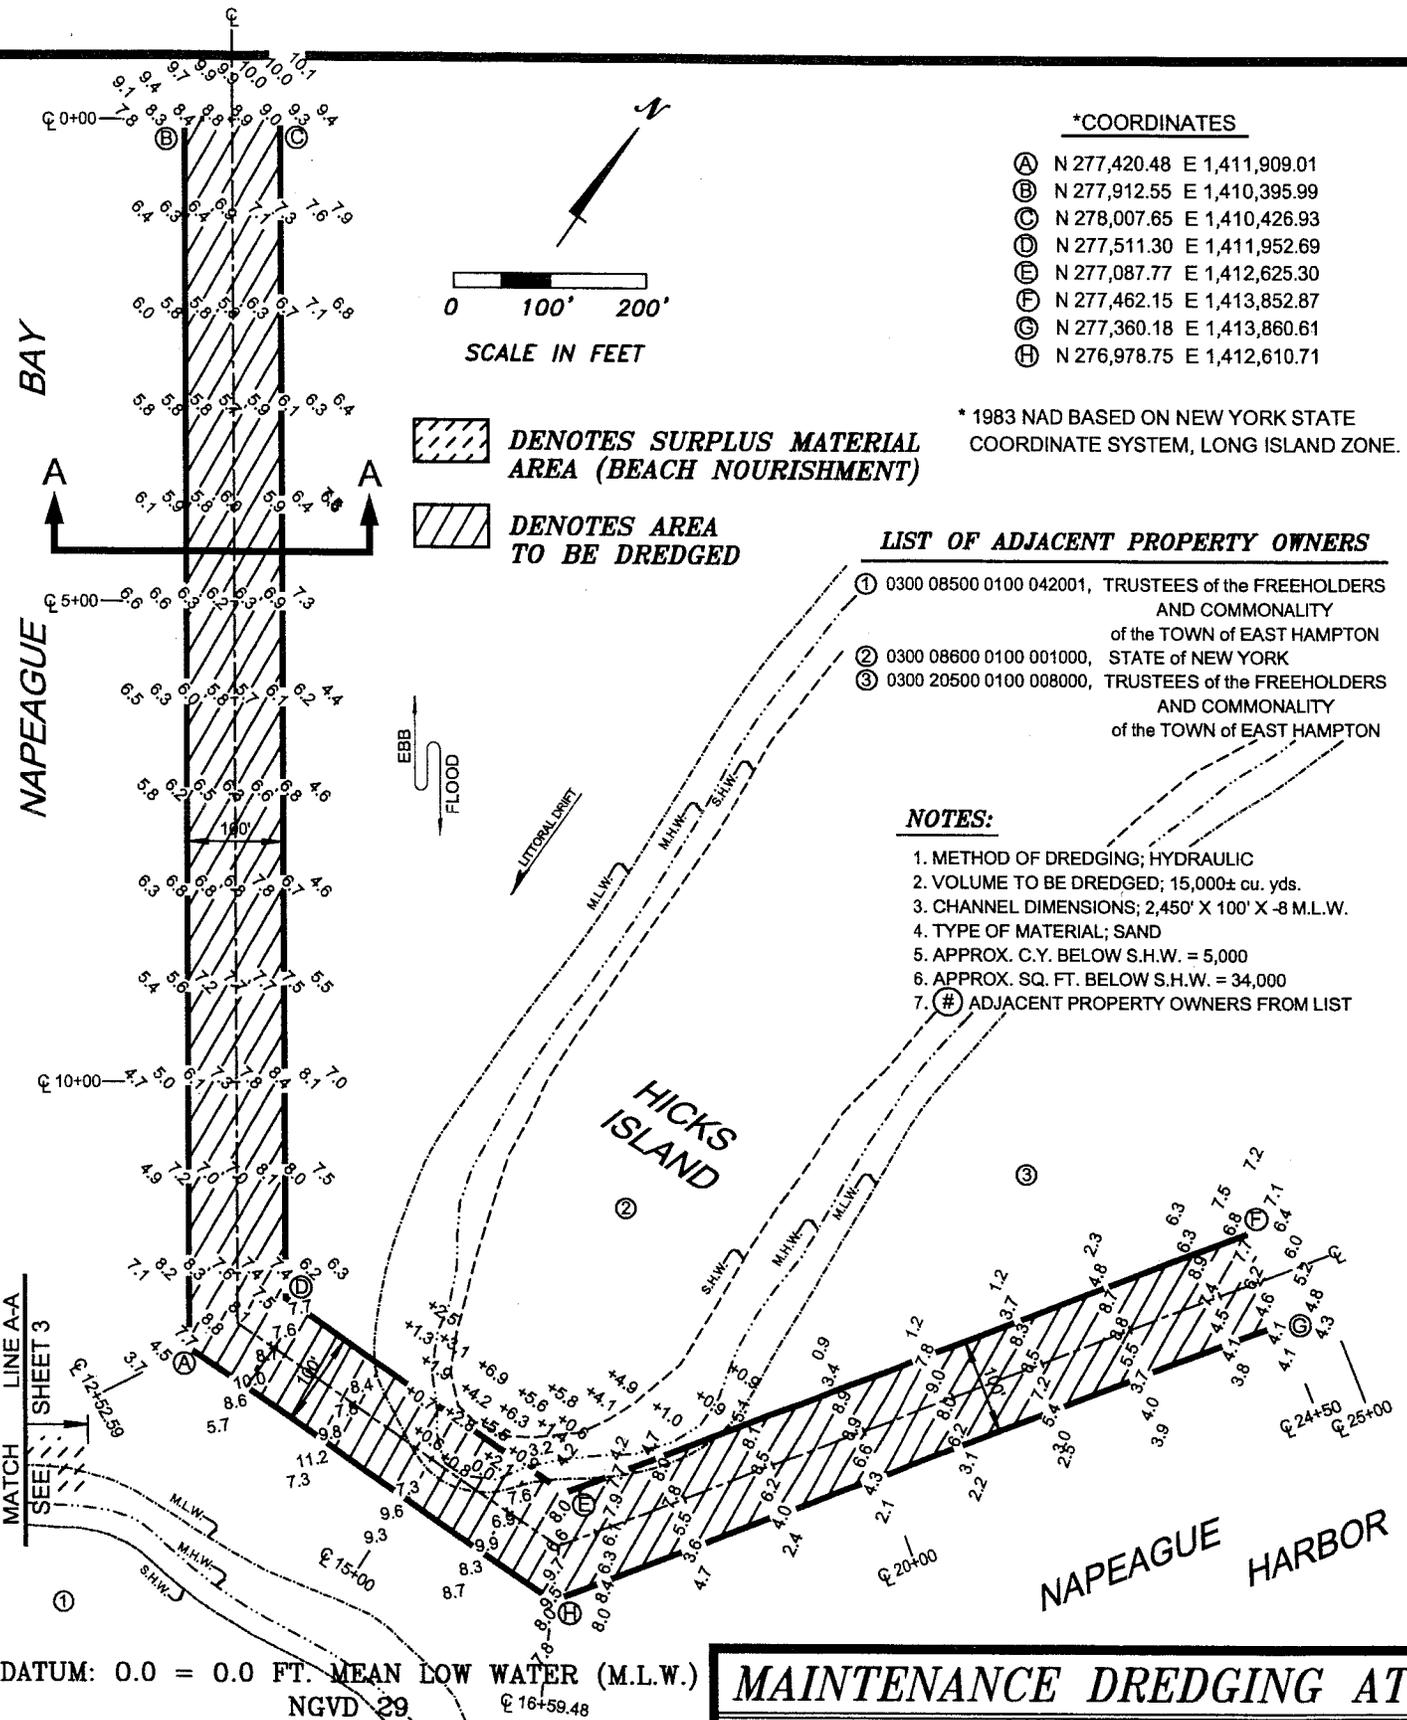

***COORDINATES**

- Ⓐ N 277,420.48 E 1,411,909.01
- Ⓑ N 277,912.55 E 1,410,395.99
- Ⓒ N 278,007.65 E 1,410,426.93
- Ⓓ N 277,511.30 E 1,411,952.69
- Ⓔ N 277,087.77 E 1,412,625.30
- Ⓕ N 277,462.15 E 1,413,852.87
- Ⓖ N 277,360.18 E 1,413,860.61
- Ⓗ N 276,978.75 E 1,412,610.71

* 1983 NAD BASED ON NEW YORK STATE COORDINATE SYSTEM, LONG ISLAND ZONE.

- DENOTES SURPLUS MATERIAL AREA (BEACH NOURISHMENT)
- DENOTES AREA TO BE DREDGED

LIST OF ADJACENT PROPERTY OWNERS

- ① 0300 08500 0100 042001, TRUSTEES of the FREEHOLDERS AND COMMONALITY of the TOWN of EAST HAMPTON STATE of NEW YORK
- ② 0300 08600 0100 001000, STATE of NEW YORK
- ③ 0300 20500 0100 008000, TRUSTEES of the FREEHOLDERS AND COMMONALITY of the TOWN of EAST HAMPTON

NOTES:

- 1. METHOD OF DREDGING; HYDRAULIC
- 2. VOLUME TO BE DREDGED; 15,000± cu. yds.
- 3. CHANNEL DIMENSIONS; 2,450' X 100' X 8-M.L.W.
- 4. TYPE OF MATERIAL; SAND
- 5. APPROX. C.Y. BELOW S.H.W. = 5,000
- 6. APPROX. SQ. FT. BELOW S.H.W. = 34,000
- 7. (#) ADJACENT PROPERTY OWNERS FROM LIST

DATUM: 0.0 = 0.0 FT. MEAN LOW WATER (M.L.W.) NGVD 29
 Stationing: 0+00, 5+00, 10+00, 15+00, 20+00, 24+50, 25+00


MAINTENANCE DREDGING AT

**NAPEAGUE HARBOR
 TOWN OF EAST HAMPTON
 SUFFOLK COUNTY, NEW YORK**

DATE: *JULY 15, 2013* SHEET 2 OF 4

APPLICATION BY COUNTY OF SUFFOLK
 GILBERT ANDERSON, P.E.
 COMMISSIONER
 DEPARTMENT OF PUBLIC WORKS

NAN-2013-01254-ESW

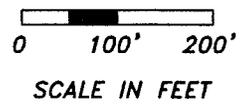


LIST OF ADJACENT PROPERTY OWNERS

① 0300 08500 0100 042001, TRUSTEES of the FREEHOLDERS
AND COMMONALITY
of the TOWN of EAST HAMPTON

NAPEAGUE BAY

 DENOTES SURPLUS MATERIAL
AREA (BEACH NOURISHMENT)

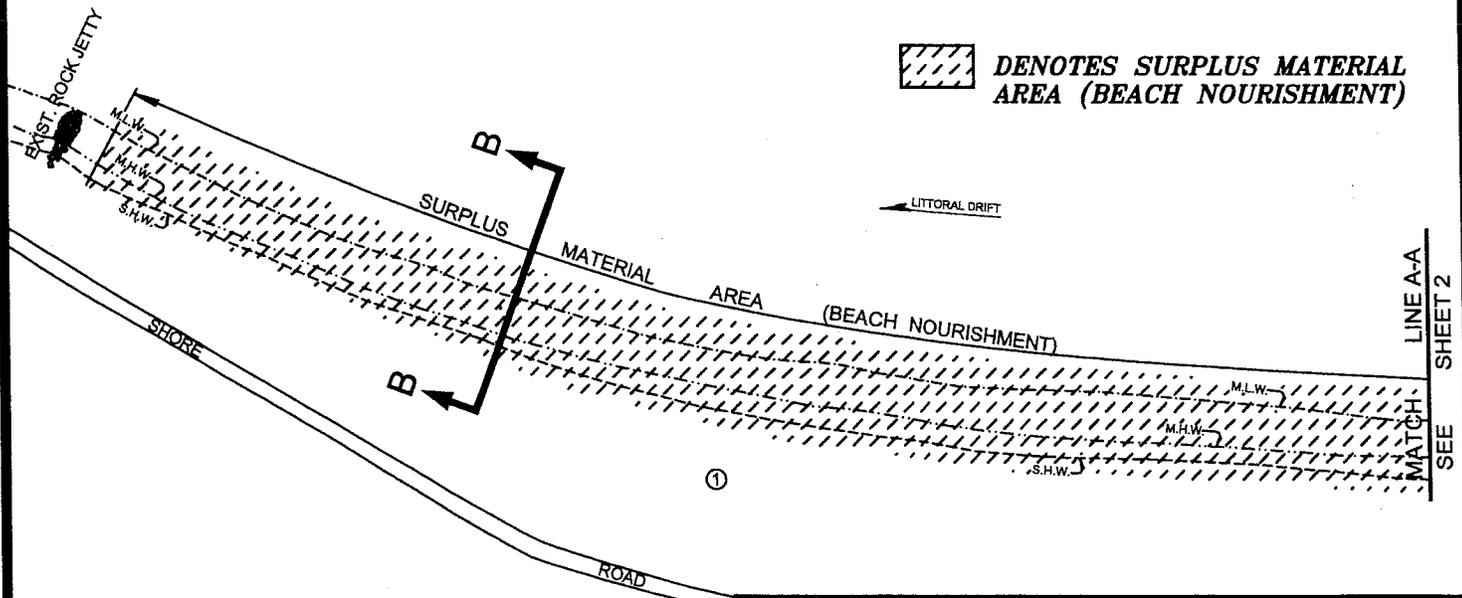

DATUM: 0.0 = 0.0 FT. MEAN LOW WATER (M.L.W.)
NGVD 29


MAINTENANCE DREDGING AT

**NAPEAGUE HARBOR
TOWN OF EAST HAMPTON
SUFFOLK COUNTY, NEW YORK**

APPLICATION BY COUNTY OF SUFFOLK
GILBERT ANDERSON, P.E.
COMMISSIONER
DEPARTMENT OF PUBLIC WORKS


DATE: *JULY 15, 2013* SHEET 3 OF 4

NAN-2013-01254-ESW

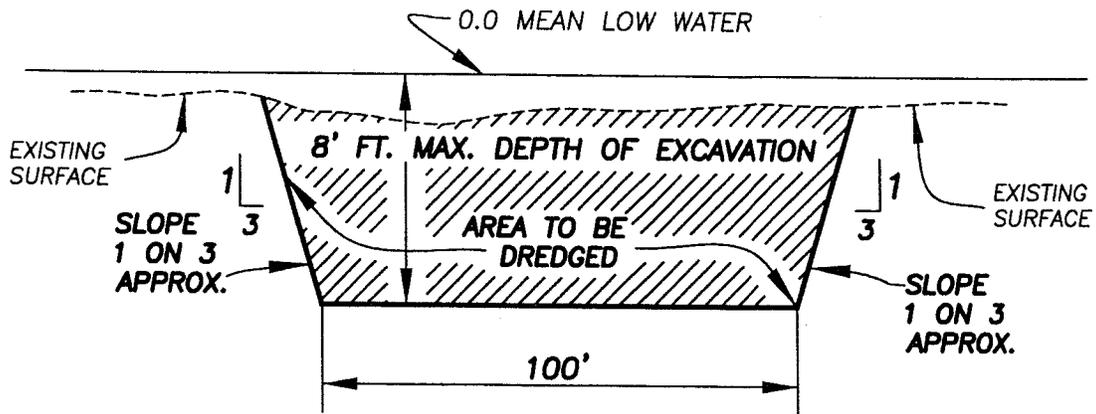

TYPICAL CHANNEL
SECTION A-A

NOT TO SCALE

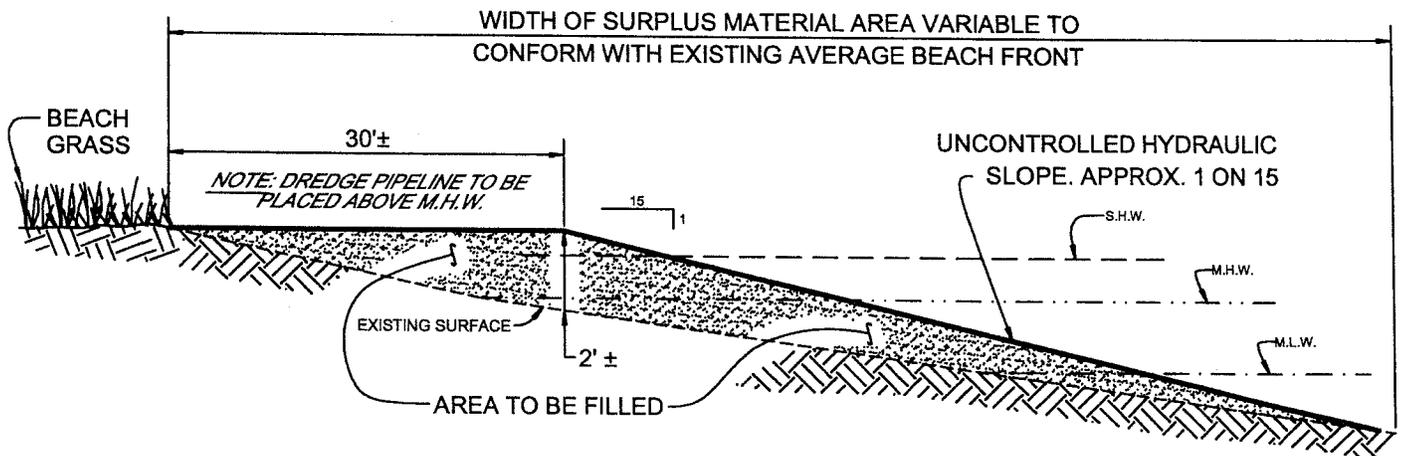

TYPICAL SECTION B-B
SURPLUS MATERIAL AREA
(BEACH NOURISHMENT)
WEST SIDE OF CHANNEL

NOT TO SCALE

DATUM: 0.0 = 0.0 FT. MEAN LOW WATER (M.L.W.)
NGVD 29

APPLICATION BY COUNTY OF SUFFOLK
GILBERT ANDERSON, P.E.
COMMISSIONER
DEPARTMENT OF PUBLIC WORKS

MAINTENANCE DREDGING OF

NAPEAGUE HARBOR
TOWN OF EAST HAMPTON
SUFFOLK COUNTY, NEW YORK

DATE: JULY 15, 2013

SHEET 4 OF 4

NAN-2013-01254-ESW