



PUBLIC NOTICE

US Army Corps
of Engineers
New York District
Jacob K. Javits Federal Building
New York, N.Y. 10278-0090
ATTN: Regulatory Branch

In replying refer to:
Public Notice Number: **NAN-2015-01155-EYR**
Issue Date: **September 23, 2015**
Expiration Date: **October 23, 2015**

The New York District, Corps of Engineers has received an application for a Department of the Army permit pursuant to Section 10 of the Rivers and Harbors Act of 1899 (33 U.S.C. 403) and Section 404 of the Clean Water Act (33 U.S.C. 1344):

APPLICANT: Suffolk County Department of Public Works
335 Yaphank Avenue
Yaphank, NY 11980

ACTIVITY: Dredge with ten years maintenance with beach placement.

WATERWAY: Mill Creek, Shelter Island Sound

LOCATION: Dredge Locations: Mill Creek and Noyack Bay

Dredge Material Placement Locations:

- 1) Noyack Bay shoreline west of the confluence of Mill Creek and Noyack Bay, parallel with Noyack Bay Avenue, Town of Southampton, Suffolk County, New York
- 2) Noyack Bay shoreline northeast of the confluence of Mill Creek and Noyack Bay, parallel with Hampton Road, Town of Southampton, Suffolk County, New York

A detailed description and plans of the applicant's activity are enclosed to assist in your review.

The decision whether to issue a permit will be based on an evaluation of the probable impact including cumulative impacts of the proposed activity on the public interest. That decision will reflect the national concern for both protection and utilization of important resources. The benefit which reasonably may be expected to accrue from the proposal must be balanced against its reasonably foreseeable detriments. All factors which may be relevant to the proposal will be considered including the cumulative effects thereof; among those are conservation, economics, aesthetics, general environmental concerns, wetlands, historic properties, fish and wildlife values, flood hazards, floodplain values, land use, navigation, shoreline erosion and accretion, recreation, water supply and conservation, water quality, energy needs, safety, food and fiber production, mineral needs, considerations of property ownership and, in general, the needs and welfare of the people.

*****PLEASE USE THE 18-CHARACTER FILE NUMBER ON ALL CORRESPONDENCE WITH THIS OFFICE*****

The Corps of Engineers is soliciting comments from the public; Federal, state, and local agencies and officials; Indian Tribes; and other interested parties in order to consider and evaluate the impacts of this proposed activity. Any comments received will be considered by the Corps of Engineers to determine whether to issue, modify, condition or deny a permit for this proposal. To make this decision, comments are used to assess impacts on endangered species, historic properties, water quality, general environmental effects, and the other public interest factors listed above. Comments are used in preparation of an Environmental Assessment and/or an Environmental Impact Statement pursuant to the National Environmental Policy Act. Comments are also used to determine the need for a public hearing and to determine the overall public interest of the proposed activity.

ALL COMMENTS REGARDING THE PERMIT APPLICATION MUST BE PREPARED IN WRITING AND MAILED TO REACH THIS OFFICE BEFORE THE EXPIRATION DATE OF THIS NOTICE, otherwise, it will be presumed that there are no objections to the activity.

Comments submitted in response to this notice will be fully considered during the public interest review for this permit application. All written comments, including names and addresses, will be made a part of the administrative record, available to the public under the Freedom of Information Act. The Administrative Record, or portions thereof, may also be posted on a Corps of Engineers internet web site. Due to resource limitations, this office will normally not acknowledge the receipt of comments or respond to individual letters of comment.

Any person may request, in writing, before this public notice expires, that a public hearing be held to collect information necessary to consider this application. Requests for public hearings shall state, with particularity, the reasons why a public hearing should be held. It should be noted that information submitted by mail is considered just as carefully in the permit decision process and bears the same weight as that furnished at a public hearing.

Our preliminary determination is that the activity for which authorization is sought herein is not likely to affect any Federally endangered or threatened species or their critical habitat. However, pursuant to Section 7 of the Endangered Species Act (16 U.S.C. 1531), the District Engineer is consulting with the appropriate Federal agency to determine the presence of and potential impacts to listed species in the project area or their critical habitat.

The Magnuson-Stevens Fishery Conservation and Management Act, as amended by the Sustainable Fisheries Act (Public Law 104-267), requires all Federal agencies to consult with the National Oceanic and Atmospheric Administration Fisheries Service (NOAA/FS) on all actions, or proposed actions, permitted, funded, or undertaken by the agency, that may adversely affect Essential Fish Habitat (EFH). The proposed construction work, fully described in the enclosed Work Description, could cause minimum disruption of habitat for various life stages of some EFH-designated species as a result of a minor short-term temporary increase in turbidity during construction. However, the New York District has made the preliminary determination that the site-specific minor adverse effects are not likely to be substantial because it is expected that fish populations would avoid the small area of minor disturbance. Further consultation with NOAA/FS regarding EFH impacts and conservation recommendations is being conducted and will be concluded prior to the final decision on this permit application.

Based upon a review of the latest published version of the National Register of Historic Places, there are no known sites eligible for, or included in, the Register within the permit area. Presently unknown archeological, scientific, prehistorical, or historical data may be lost by work accomplished under the required permit.

*****PLEASE USE THE 18-CHARACTER FILE NUMBER ON ALL CORRESPONDENCE WITH THIS OFFICE*****

Review of activities pursuant to Section 404 of the Clean Water Act will include application of the guidelines promulgated by the Administrator, U.S. Environmental Protection Agency, under authority of Section 404 (b) of the Clean Water Act and the permit applicant will obtain a water quality certificate or waiver from the appropriate state agency in accordance with Section 401 of the Clean Water Act prior to a permit application decision.

Pursuant to Section 307 (c) of the Coastal Zone Management Act of 1972 as amended [16 U.S.C. 1456 (c)], for activities under consideration that are located within the coastal zone of a state which has a federally approved coastal zone management program, the applicant has certified in the permit application that the activity complies with, and will be conducted in a manner that is consistent with, the approved state coastal zone management program. By this public notice, we are requesting the state's concurrence with, objection to, or waiver of the applicant's certification.

No permit decision will be made until one of these actions occurs. For activities within the coastal zone of New York, the applicant's certification and accompanying information is available from the New York State Department of State Division of Coastal Resources, Coastal Management Program, 99 Washington Avenue – Suite 1010, Albany, New York 12231-0001, Telephone (518) 474-6000. Comments regarding the applicant's certification, and copies of any letters to this office commenting upon this proposal, should be so addressed.


In addition to any required water quality certificate and coastal zone management program concurrence, the applicant has obtained or requested the following governmental authorization for the activity under consideration:

- New York State Department of Environmental Conservation

It is requested that you communicate the foregoing information concerning the activity to any persons known by you to be interested and who did not receive a copy of this notice.

If you have any questions concerning this application, you may contact this office at (917) 790-8715 and ask for Mr. Robert Youhas.

In order for us to better serve you, please complete our Customer Service Survey located at <http://www.nan.usace.army.mil/Missions/Regulatory/CustomerSurvey.aspx>. For more information on New York District Corps of Engineers programs, visit our website at <http://www.nan.usace.army.mil>.

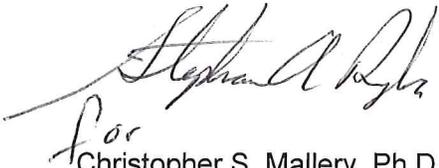
for
Christopher S. Mallery, Ph.D.
Acting Chief, Regulatory Branch

Enclosures

WORK DESCRIPTION

The applicant, Suffolk County Department of Public Works, has requested Department of the Army authorization to perform dredging with ten-year maintenance with placement of the dredged material at designated beach placement areas. The project is located at Mill Creek and Noyack Bay off Shelter Island Sound; and the Noyack Bay shorelines east and northwest of the confluence of Mill Creek and Noyack Bay in the Town of Southampton, Suffolk County, New York.

The proposed dredge area at Mill Creek and Noyack Bay is rectangular-shaped, approximately 1,800-feet in length, approximately 150-feet in width, and extends to a maximum depth of 8-feet below the plane of Mean Low Water (MLW). Approximately 2,870 cubic yards of the estimated total dredge volume of 6,000 cubic yards will be placed below the Plane of Spring High Water along the Noyack Bay shorelines west and northeast of the confluence of Mill Creek and Noyack Bay. All of the work would be accomplished by hydraulic cutterhead dredge, with the dredged material transported via pipeline to the beach placement areas. The dredge pipeline would be floating, except at channel crossings where it would be submerged to accommodate vessels navigating Mill Creek and Noyack Bay.


The applicant plans to conduct three additional dredging events within the ten-year maintenance period and have stated that they have avoided, minimized, and mitigated for potential impacts proposed to the maximum extent practicable by limiting the dredging area to the minimum area required for safe and reasonable navigation of Mill Creek and Noyack Bay. Any potential impacts would be temporary and would be offset by implementing best management practices associated with the proposed use of a hydraulic dredge and floating pipeline. The use of a hydraulic dredge and floating pipeline would provide the cleanest and least obtrusive method for sediment removal and transport, minimizing to the greatest extent possible any potential adverse effects to the aquatic environment.

The stated purpose of this project is to maintain Mill Creek and Noyack Bay to provide safe navigation for recreational marine vessels, as well as to provide sand nourishment for the Noyack Bay shoreline for erosion and flood protection.


NAN - 2015 -

01155-ETR

LOCATION MAP - MILL CREEK

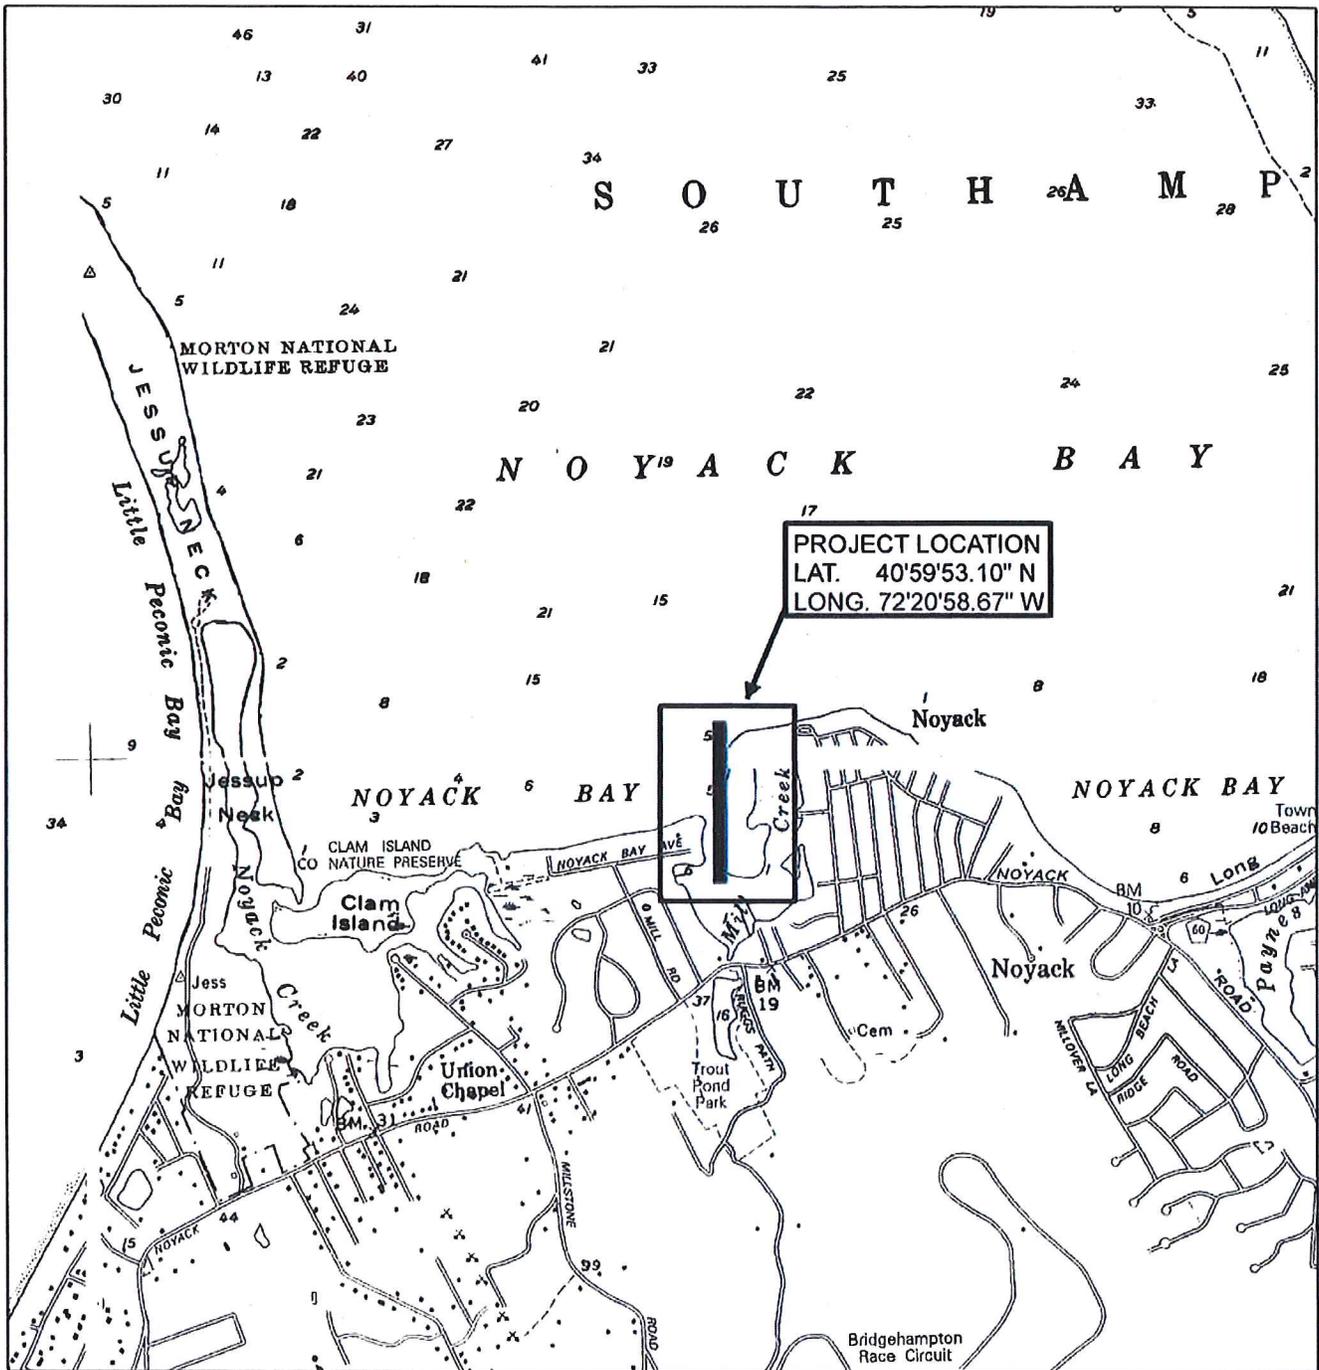

SOURCE: SOUTHAMPTON, SAG HARBOR AND GREENPORT USGS QUADRANGLES o40072h4, o40072h3, o41072a3

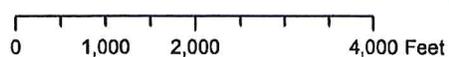

GEI CONSULTANTS, INC., P. C.
HUNTINGTON STATION, NEW YORK

MAINTENANCE DREDGING AT:

MILL CREEK

TOWN OF SOUTHAMPTON
SUFFOLK COUNTY, NEW YORK

APPLICATION BY COUNTY OF SUFFOLK
GILBERT ANDERSON, P.E.
COMMISSIONER
DEPARTMENT OF PUBLIC WORKS

DATE: JUNE 26, 2015


SHEET 1 OF 5

MAN-2015 - 01155-EYR

SITE PLAN - MILL CREEK

LIST OF ADJACENT PROPERTY OWNERS

- (A) 0900 00400 0300 015000, NORTHAMPTON COLONY YACHT CLUB INC
- (B) 0900 00400 0300 014000, DANGELO IRREVOCABLE TRUST
- (C) 0900 00400 0300 013001, 17 NOYACK BAY AVENUE LLC NOYACK BAY
- (D) 0900 00400 0300 011000, 23 NOYACK BAY AVENUE LLC
- (E) 0900 00400 0300 023001, NORTHAMPTON COLONY YACHT CLUB INC
- (F) 0900 00400 0300 023002, HOGAN
- (G) 0900 00400 0300 024000, LORETO
- (H) 0900 00400 0300 025000, SMITH
- (I) 0900 00400 0400 001001, NORTH SEA DEVELOPMENTS INC

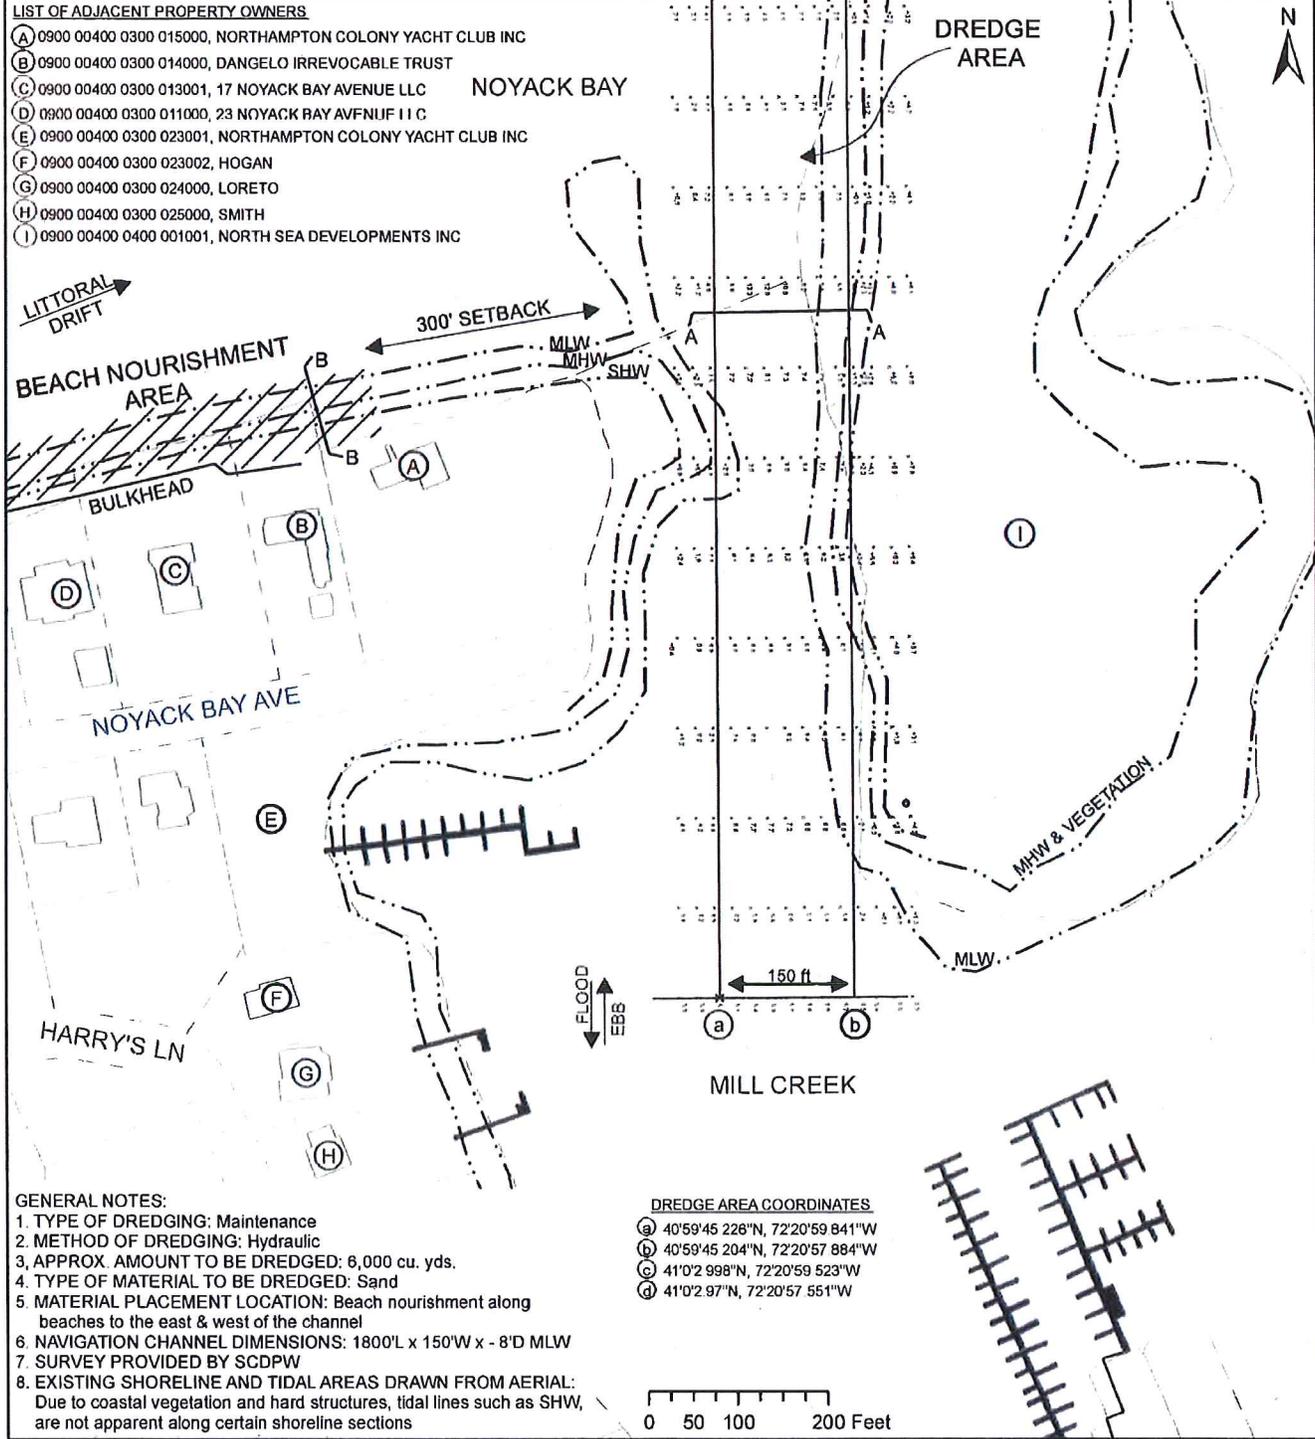

- GENERAL NOTES:**
1. TYPE OF DREDGING: Maintenance
 2. METHOD OF DREDGING: Hydraulic
 3. APPROX. AMOUNT TO BE DREDGED: 6,000 cu. yds.
 4. TYPE OF MATERIAL TO BE DREDGED: Sand
 5. MATERIAL PLACEMENT LOCATION: Beach nourishment along beaches to the east & west of the channel
 6. NAVIGATION CHANNEL DIMENSIONS: 1800'L x 150'W x - 8'D MLW
 7. SURVEY PROVIDED BY SCDPW
 8. EXISTING SHORELINE AND TIDAL AREAS DRAWN FROM AERIAL:
Due to coastal vegetation and hard structures, tidal lines such as SHW, are not apparent along certain shoreline sections

- DREDGE AREA COORDINATES**
- (a) 40°59'45.226"N, 72°20'59.841"W
 - (b) 40°59'45.204"N, 72°20'57.884"W
 - (c) 41°0'2.998"N, 72°20'59.523"W
 - (d) 41°0'2.97"N, 72°20'57.551"W



GEI CONSULTANTS, INC., P. C.
HUNTINGTON STATION, NEW YORK

MAINTENANCE DREDGING AT:

MILL CREEK

TOWN OF SOUTHAMPTON
SUFFOLK COUNTY, NEW YORK

APPLICATION BY COUNTY OF SUFFOLK
GILBERT ANDERSON, P.E.
COMMISSIONER
DEPARTMENT OF PUBLIC WORKS

DATE: JUNE 26, 2015


SHEET 2 OF 5

NAN-2015-01155-EYR

SITE PLAN - MILL CREEK

GENERAL NOTES:

1. TYPE OF DREDGING: Maintenance
2. METHOD OF DREDGING: Hydraulic
3. APPROX. AMOUNT TO BE DREDGED: 6,000 cu. yds.
4. TYPE OF MATERIAL TO BE DREDGED: Sand
5. MATERIAL PLACEMENT LOCATION: Beach nourishment along beaches to the east & west of the channel
6. NAVIGATION CHANNEL DIMENSIONS: 1800'L x 150'W x -8'D MLW
7. SURVEY PROVIDED BY SCDPW
8. EXISTING SHORELINE AND TIDAL AREAS DRAWN FROM AERIAL:
Due to coastal vegetation and hard structures, tidal lines such as SHW, are not apparent along certain shoreline sections

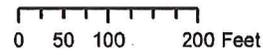

DREDGE AREA COORDINATES

- Ⓐ 40°59'45.226"N, 72°20'59.841"W
- Ⓑ 40°59'45.204"N, 72°20'57.884"W
- Ⓒ 41°0'2.898"N, 72°20'59.523"W
- Ⓓ 41°0'2.97"N, 72°20'57.551"W

NOYACK BAY

DREDGE AREA

MATCH LINE SHEET 2

FLOOD
EBB

BEACH NOURISHMENT AREA

300' SETBACK

BULKHEAD

LITTORAL DRIFT

MLW

MHW

SHW



GEI CONSULTANTS, INC., P.C.
HUNTINGTON STATION, NEW YORK

APPLICATION BY COUNTY OF SUFFOLK
GILBERT ANDERSON, P.E.
COMMISSIONER
DEPARTMENT OF PUBLIC WORKS

MAINTENANCE DREDGING AT:

MILL CREEK

TOWN OF SOUTHAMPTON
SUFFOLK COUNTY, NEW YORK

DATE: JUNE 26, 2015

SHEET 3 OF 5

NAN-2015 - 01155-EYR

SITE PLAN - MILL CREEK

LIST OF ADJACENT PROPERTY OWNERS

- (J) 0900 00400 0400 001001, NORTH SEA DEVELOPMENTS INC
- (K) 0900 00400 0400 002000, TOWN OF SOUTHAMPTON
- (L) 0900 00500 0200 001000, MIGLIORELLI
- (M) 0900 00500 0200 002000, HALLOCK
- (N) 0900 00500 0200 003000, KUSTEK
- (O) 0900 00500 0200 004000, KUSTEK
- (P) 0900 00500 0200 005000, GRAY
- (Q) 0900 00500 0200 006000, EDITH G WOODWARD TRUST
- (R) 0900 00500 0200 007000, 25 HAMPTON RD LLC
- (S) 0900 00500 0200 008000, DWORKIN
- (T) 0900 00500 0200 009000, SORRENTINO
- (U) 0900 00500 0200 010000, GOLDBERG
- (V) 0900 00500 0200 011000, KOSEL
- (W) 0900 00500 0200 012000, MCLOUGHLIN
- (X) 0900 00500 0200 013000, LASH & SIEGEL
- (Y) 0900 00500 0200 014000, MOONING OVER BROADWAY LLC
- (Z) 0900 00500 0200 015000, PRIVATE RD
- (AA) 0900 00500 0200 016000, SMITH
- (BB) 0900 00500 0200 017000, HAMPTON POOH LLC
- (BB) 0900 00500 0200 018000, DEMARCO




NOYACK BAY

LITTORAL
DRIFT →

FLOOD
↑
EBB
↓

BEACH NOURISHMENT AREA

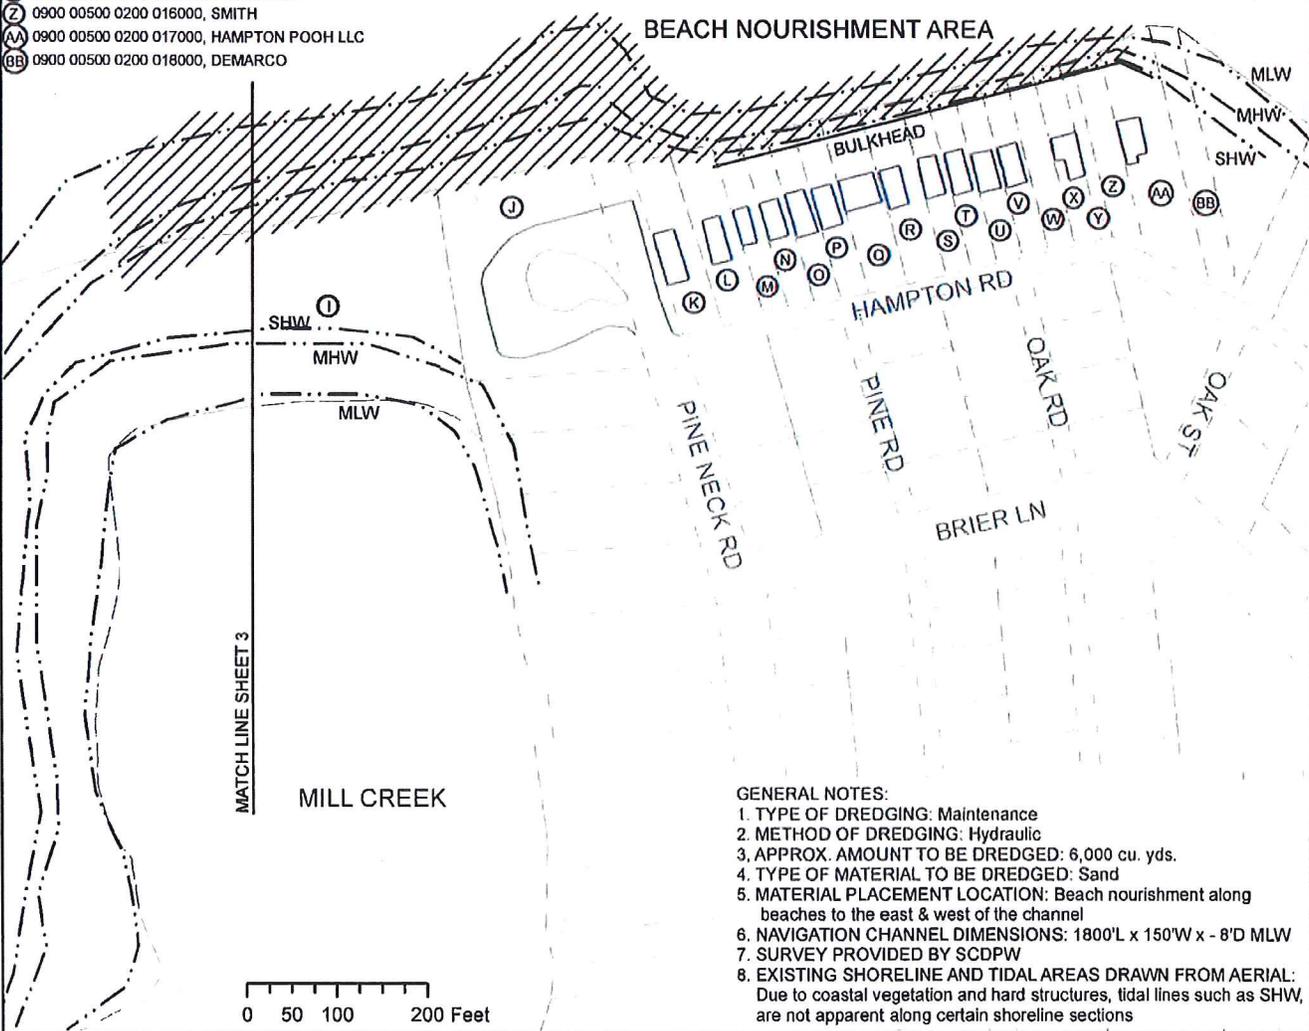

GENERAL NOTES:

1. TYPE OF DREDGING: Maintenance
2. METHOD OF DREDGING: Hydraulic
3. APPROX. AMOUNT TO BE DREDGED: 6,000 cu. yds.
4. TYPE OF MATERIAL TO BE DREDGED: Sand
5. MATERIAL PLACEMENT LOCATION: Beach nourishment along beaches to the east & west of the channel
6. NAVIGATION CHANNEL DIMENSIONS: 1800'L x 150'W x - 8'D MLW
7. SURVEY PROVIDED BY SCDPW
8. EXISTING SHORELINE AND TIDAL AREAS DRAWN FROM AERIAL:
Due to coastal vegetation and hard structures, tidal lines such as SHW, are not apparent along certain shoreline sections



GEI CONSULTANTS, INC., P. C.
HUNTINGTON STATION, NEW YORK

APPLICATION BY COUNTY OF SUFFOLK
GILBERT ANDERSON, P.E.
COMMISSIONER
DEPARTMENT OF PUBLIC WORKS

MAINTENANCE DREDGING AT:

MILL CREEK


TOWN OF SOUTHAMPTON
SUFFOLK COUNTY, NEW YORK

DATE: JUNE 26, 2015

SHEET 4 OF 5


NAN-2015- 01155-EYR

SITE PLAN - MILL CREEK

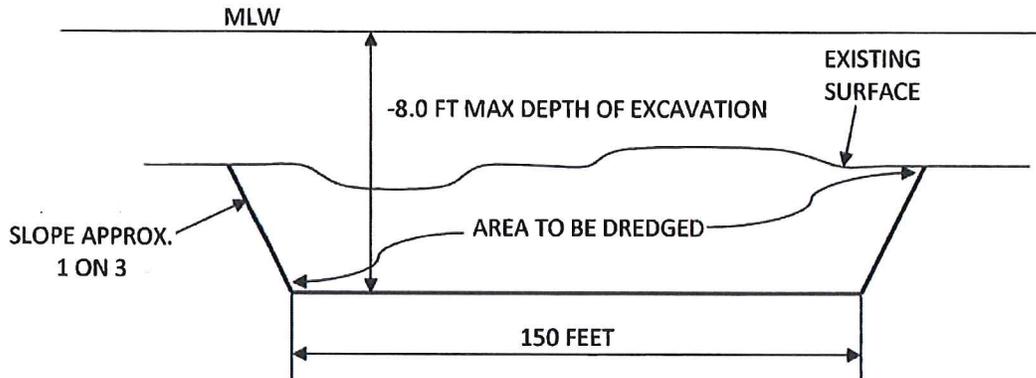

TYPICAL CHANNEL SECTION A-A

N.T.S.

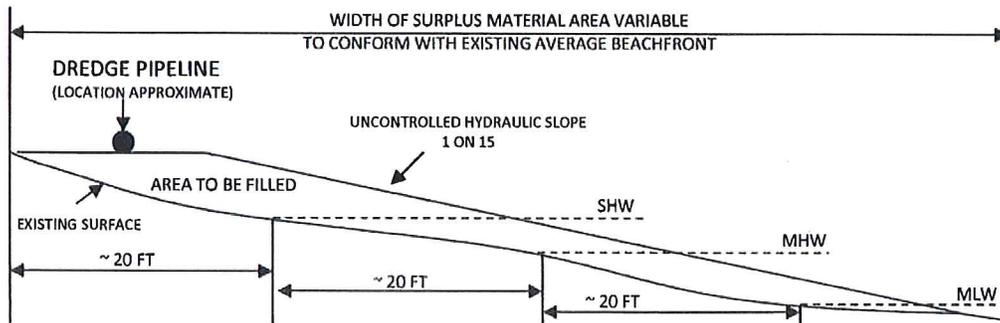

TYPICAL BEACH NOURISHMENT SECTION B-B

N.T.S.



GEI CONSULTANTS, INC., P. C.
HUNTINGTON STATION, NEW YORK

APPLICATION BY COUNTY OF SUFFOLK
GILBERT ANDERSON, P.E.
COMMISSIONER
DEPARTMENT OF PUBLIC WORKS

MAINTENANCE DREDGING AT:

MILL CREEK
TOWN OF SOUTHAMPTON
SUFFOLK COUNTY, NEW YORK

DATE: JUNE 26, 2015

SHEET 5 OF 5