

PUBLIC NOTICE

US Army Corps
of Engineers
New York District
Jacob K. Javits Federal Building
New York, N.Y. 10278-0090
ATTN: Regulatory Branch

In replying refer to:
Public Notice Number: **NAN-2012-00314-ESP**
Issue Date: **August 3rd, 2012**
Expiration Date: **September 1st, 2012**

To Whom It May Concern:

The New York District, Corps of Engineers has received an application for a Department of the Army permit pursuant to Section 10 of the Rivers and Harbors Act of 1899 (33 U.S.C. 403) and Section 404 of the Clean Water Act (33 U.S.C. 1344)

APPLICANT: Randy Salamone
31 Woodland Drive
Bayport, N.Y. 11705

ACTIVITY: Replace non-serviceable/non-functional bulkhead and backfill with clean material.

WATERWAY: Brown's River, Great South Bay

LOCATION: Bayport, Town of Islip, Suffolk County, New York

A detailed description and plans of the applicant's activity are enclosed to assist in your review.

The decision whether to issue a permit will be based on an evaluation of the probable impact including cumulative impacts of the proposed activity on the public interest. That decision will reflect the national concern for both protection and utilization of important resources. The benefit which reasonably may be expected to accrue from the proposal must be balanced against its reasonably foreseeable detriments. All factors which may be relevant to the proposal will be considered including the cumulative effects thereof; among those are conservation, economics, aesthetics, general environmental concerns, wetlands, historic properties, fish and wildlife values, flood hazards, floodplain values, land use, navigation, shoreline erosion and accretion, recreation, water supply and conservation, water quality, energy needs, safety, food and fiber production, mineral needs, considerations of property ownership and, in general, the needs and welfare of the people.

The Corps of Engineers is soliciting comments from the public; Federal, state, and local agencies and officials; Indian Tribes; and other interested parties in order to consider and evaluate the impacts of this proposed activity. Any comments received will be considered by the Corps of Engineers to determine whether to issue, modify, condition or deny a permit for this proposal. To make this decision, comments are used to assess impacts on endangered species, historic properties, water quality, general environmental effects, and the other public interest factors listed above. Comments are used in preparation of an Environmental Assessment and/or an Environmental Impact Statement pursuant to the National Environmental Policy Act. Comments are also used to determine the need for a public hearing and to determine the overall public interest of the proposed activity.

ALL COMMENTS REGARDING THE PERMIT APPLICATION MUST BE PREPARED IN WRITING AND MAILED TO REACH THIS OFFICE BEFORE THE EXPIRATION DATE OF THIS NOTICE, otherwise, it will be presumed that there are no objections to the activity. Comments provided will become a part of the public record for this action.

Any person may request, in writing, before this public notice expires, that a public hearing be held to collect information necessary to consider this application. Requests for public hearings shall state, with particularity, the reasons why a public hearing should be held. It should be noted that information submitted by mail is considered just as carefully in the permit decision process and bears the same weight as that furnished at a public hearing.

CENAN-OP-RE
PUBLIC NOTICE NO. NAN-2012 – 00314 - ESP

Our preliminary determination is that the activity for which authorization is sought herein is not likely to affect any Federally endangered or threatened species or their critical habitat. However, pursuant to Section 7 of the Endangered Species Act (16 U.S.C. 1531), the District Engineer is consulting with the appropriate Federal agency to determine the presence of and potential impacts to listed species in the project area or their critical habitat.

The Magnuson-Stevens Fishery Conservation and Management Act, as amended by the Sustainable Fisheries Act (Public Law 104-267), requires all Federal agencies to consult with the National Oceanic and Atmospheric Administration Fisheries Service (NOAA/FS) on all actions, or proposed actions, permitted, funded, or undertaken by the agency, that may adversely affect Essential Fish Habitat (EFH). The proposed work, fully described in the attached work description, could cause the disruption of habitat for various lifestages of some EFH-designated species as a result of a temporary increase in turbidity during construction. However, the New York District has made the preliminary determination that the site-specific adverse effects are not likely to be substantial because it is expected that fish populations would avoid the small area of disturbance. Further consultation with NOAA/FS regarding EFH impacts and conservation recommendations being conducted and will be concluded prior to the final decision.

Based upon a review of the latest published version of the National Register of Historic Places, there are no known sites eligible for, or included in, the Register within the permit area. Presently unknown archeological, scientific, prehistorical, or historical data may be lost by work accomplished under the required permit.

Reviews of activities pursuant to Section 404 of the Clean Water Act will include application of the guidelines promulgated by the Administrator, U.S. Environmental Protection Agency, under authority of Section 404 (b) of the Clean Water Act and the applicant will obtain a water quality certificate or waiver from the appropriate state agency in accordance with Section 401 of the Clean Water Act prior to a permit decision.

Pursuant to Section 307 (c) of the Coastal Zone Management Act of 1972 as amended [16 U.S.C. 1456 (c)], for activities under consideration that are located within the coastal zone of a state which has a federally approved coastal zone management program, the applicant has certified in the permit application that the activity complies with, and will be conducted in a manner that is consistent with, the approved state coastal zone management program. By this public notice, we are requesting the state's concurrence with, objection to, or waiver of the applicant's certification. No permit decision will be made until one of these actions occur. For activities within the coastal zone of New York State, the applicant's certification and accompanying information is available from the Consistency Coordinator, New York State Department of State, Division of Coastal Resources and Waterfront Revitalization, Coastal Zone Management Program, One Commerce Plaza, 99 Washington Avenue, Albany, New York 12231, Telephone (518) 474-6000. Comments regarding the applicant's certification, and copies of any letters to this office commenting upon this proposal, should be so addressed.

In addition to any required water quality certificate and coastal zone management program concurrence, the applicant has obtained or requested the following governmental authorization for the activity under consideration:


- New York State Department of Environmental Conservation permit

It is requested that you communicate the foregoing information concerning the activity to any persons known by you to be interested and who did not receive a copy of this notice. If you have any questions concerning this application, you may contact this office at (917) 790-8522 and ask for Craig Spitz.

In order for us to better serve you, please complete our Customer Service Survey located at <http://www.nan.usace.army.mil/business/buslinks/regulat/index.php?survey>

CENAN-OP-RE
PUBLIC NOTICE NO. NAN-2012 - 00314 - ESP

For more information on New York District Corps of Engineers programs, visit our website at
<http://www.nan.usace.army.mil>

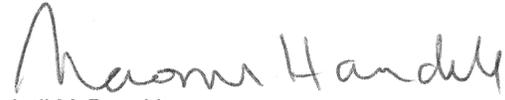

Jodi McDonald
Chief, Regulatory Branch

Enclosures

WORK DESCRIPTION


The applicant, Randy Salamone, has requested Department of the Army authorization to replace non serviceable/non-functional bulkhead in Brown's River, Great South Bay at Bayport, Town of Islip, Suffolk County, N.Y.

The work would involve the replacement, in-place of approximately 204 linear feet of non-serviceable/non-functional bulkhead; addition of a 10 foot return on the north side of the property and backfilling with approximately 20 cubic yards of clean material to be trucked in from an upland source. Approximately 98 linear feet of 3-foot wide upland decking around the boat-slip would be replaced as well.

The applicant has stated that that they have avoided, minimized, and mitigated for impacts proposed to the maximum extent possible by eliminating dredging that was originally proposed and replacing the bulkhead in place.

The stated purpose of this project is to prevent erosion to the applicant's upland property.

FOR ADJOINING AREA SEE MAP NO. 10

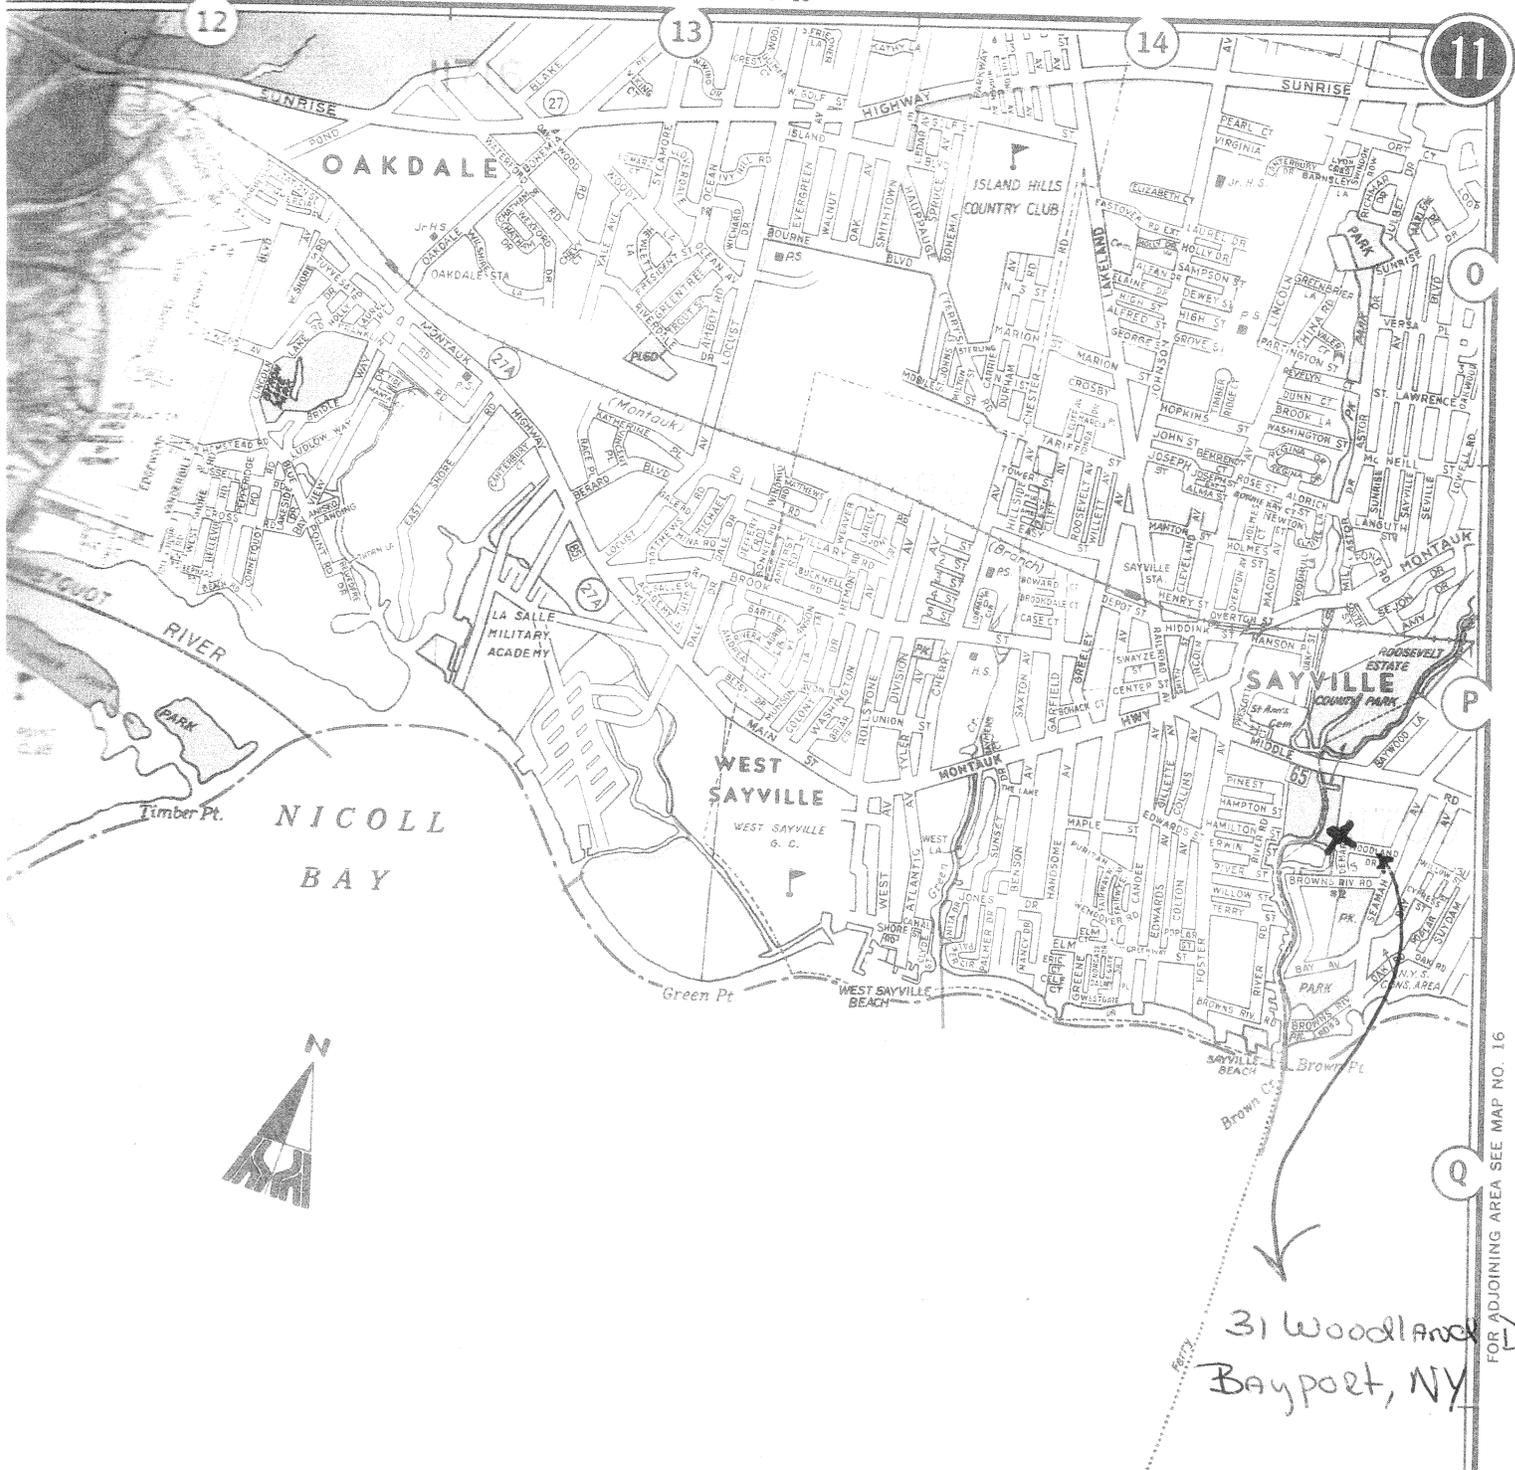

FOR ADJOINING AREA SEE MAP NO. 16

GREAT SOUTH BAY

NAN-2012-00314-EP SHEET 1/3 R

125.07

WOODLAND DR

SANS SONG COUNTY LAKES

202.79

DRIVEWAY

SCALE 1"=25'

No 31

No 33
DAN MORRAN

203.72

87'

Replace 3x98' Deck

INSTALL 10' RETURN

SHORE LINE

clean up land
fill trucked in

N. HAV. 3'

100'

MHW/MHW@BH

BROWN'S RIVER 90'
FLOOD ← → EBB

Lot 4

BLK-7


SEC-409

NAH-2012-00314-ESP

Prepared by: Captree Dock Builders/Dan Coffey
Date: 2/19/12 Revised 4-19-12 by L. Coffey
Project/Owner: Salamone 31 Woodland Dr., Bayport, NY 11705
Tax ID#: 409.00-07.00-004.000

SHEET 2/3

CROSS SECTION FLAT WALL CONSTRUCTION

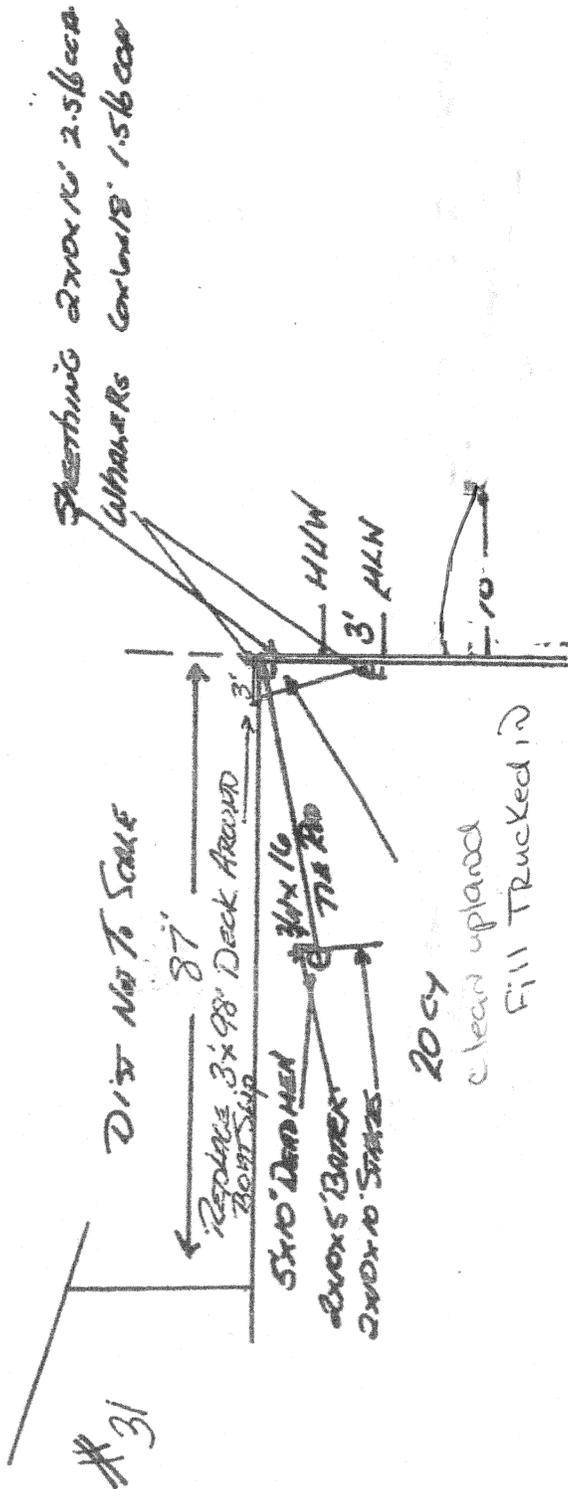

SCALE 1"=10'

Prepared by: Captree Dock Builders/Dan Coffey
 Date: 2/19/12 Revised 4-19-12 by L. Coffey
 Project/Owner: Salamone 31 Woodland Dr., Bayport, NY 11705
 Tax ID#: 409.00-07.00-004.000
 Material: CCA

SHEET 3/3