



PUBLIC NOTICE

US Army Corps
of Engineers
New York District
Jacob K. Javits Federal Building
New York, N.Y. 10278-0090
ATTN: Regulatory Branch

In replying refer to:
Public Notice Number: NAN-2006-3249-EHA
Issue Date: March 7, 2007
Expiration Date: March 27, 2007

To Whom It May Concern:

The New York District, Corps of Engineers has received an application for a Department of the Army permit pursuant to Section 10 of the Rivers and Harbors Act of 1899 (33 U.S.C. 403), Section 404 of the Clean Water Act (33 U.S.C. 1344) and Section 103 of the Marine Protection, Research & Sanctuaries Act of 1972, as amended (33 U.S.C. 1413).

APPLICANT: Suffolk County Department of Public Works
c/o Chief Engineer William Hillman
335 Yaphank Avenue
Yaphank, New York 11980

ACTIVITY: Dredge with ten years maintenance and sand discharge for beach nourishment

WATERWAY: North Sea Harbor, a tributary to Little Peconic Bay

LOCATION: Town of Southampton, Suffolk County, New York.

A detailed description and plans of the applicant's activity are enclosed to assist in your review.

The decision whether to issue a permit will be based on an evaluation of the probable impact including cumulative impacts of the proposed activity on the public interest. That decision will reflect the national concern for both protection and utilization of important resources. The benefit which reasonably may be expected to accrue from the proposal must be balanced against its reasonably foreseeable detriments. All factors which may be relevant to the proposal will be considered including the cumulative effects thereof; among those are conservation, economics, aesthetics, general environmental concerns, wetlands, historic properties, fish and wildlife values, flood hazards, floodplain values, land use, navigation, shoreline erosion and accretion, recreation, water supply and conservation, water quality, energy needs, safety, food and fiber production, mineral needs, considerations of property ownership and, in general, the needs and welfare of the people.

The Corps of Engineers is soliciting comments from the public; Federal, state, and local agencies and officials; Indian Tribes; and other interested parties in order to consider and evaluate the impacts of this proposed activity. Any comments received will be considered by the Corps of Engineers to determine whether to issue, modify, condition or deny a permit for this proposal. To make this decision, comments are used to assess impacts on endangered species, historic properties, water quality, general environmental effects, and the other public interest factors listed above. Comments are used in preparation of an Environmental Assessment and/or an Environmental Impact Statement pursuant to the National Environmental Policy Act. Comments are also used to determine the need for a public hearing and to determine the overall public interest of the proposed activity.

ALL COMMENTS REGARDING THE PERMIT APPLICATION MUST BE PREPARED IN WRITING AND MAILED TO REACH THIS OFFICE BEFORE THE EXPIRATION DATE OF THIS NOTICE, otherwise, it will be presumed that there are no objections to the activity.

Any person may request, in writing, before this public notice expires, that a public hearing be held to collect information necessary to consider this application. Requests for public hearings shall state, with particularity, the reasons why a

CENAN-OP-RE
PUBLIC NOTICE NO. NAN-2006 -3249-EHA

public hearing should be held. It should be noted that information submitted by mail is considered just as carefully in the permit decision process and bears the same weight as that furnished at a public hearing.

Our preliminary determination is that the activity for which authorization is sought herein may affect piping plover (Charadrius melodus) and several species of sea turtles or their habitat. However, pursuant to Section 7 of the Endangered Species Act (16 U.S.C. 1531), the District Engineer is consulting with the appropriate Federal agency to determine the presence of and potential impacts to listed species in the project area or their habitat.

The Magnuson-Stevens Fishery Conservation and Management Act, as amended by the Sustainable Fisheries Act of 1996 (16 U.S.C. 1855(b)), requires all federal agencies to consult with the National Oceanic and Atmospheric Administration (NOAA) Fisheries Service on all actions, or proposed actions, permitted, funded, or undertaken by the agency, that may adversely affect Essential Fish Habitat (EFH). A complete description of the proposed activity is given in the enclosed Work Description. The Corps of Engineers has made the preliminary determination that the site specific adverse effects are not likely to be substantial. Further consultation with NOAA Fisheries Service regarding EFH impacts and conservation recommendations is being conducted and will be concluded prior to the final permit decision.

Based upon a review of the latest published version of the National Register of Historic Places, there are no known sites eligible for, or included in, the Register within the permit area. Presently unknown archeological, scientific, prehistorical, or historical data may be lost by work accomplished under the required permit.

Reviews of activities pursuant to Section 404 of the Clean Water Act will include application of the guidelines promulgated by the Administrator, U.S. Environmental Protection Agency, under authority of Section 404 (b) of the Clean Water Act and the applicant will obtain a water quality certificate or waiver from the appropriate state agency in accordance with Section 401 of the Clean Water Act prior to a permit decision.

Pursuant to Section 307 (c) of the Coastal Zone Management Act of 1972 as amended [16 U.S.C. 1456 (c)], for activities under consideration that are located within the coastal zone of a state which has a federally approved coastal zone management program, the applicant has certified in the permit application that the activity complies with, and will be conducted in a manner that is consistent with, the approved state coastal zone management program. By this public notice, we are requesting the state's concurrence with, objection to, or waiver of the applicant's certification. No permit decision will be made until one of these actions occur. For activities within the coastal zone of New York State, the applicant's certification and accompanying information is available from the Consistency Coordinator, New York State Department of State, Division of Coastal Resources and Waterfront Revitalization, Coastal Zone Management Program, 41 State Street, Albany, New York 12231, Telephone (518) 474-6000. Comments regarding the applicant's certification, and copies of any letters to this office commenting upon this proposal, should be so addressed.


In addition to any required water quality certificate and coastal zone management program concurrence, the applicant has obtained or requested the following governmental authorization for the activity under consideration:

- New York State Department of Environmental Conservation

It is requested that you communicate the foregoing information concerning the activity to any persons known by you to be interested and who did not receive a copy of this notice. If you have any questions concerning this application, you may contact this office at (917) 790-8523 and ask for Naomi Handell.

CENAN-OP-RE
PUBLIC NOTICE NO. NAN-2006 -3249-EHA

For more information on New York District Corps of Engineers programs, visit our website at <http://www.nan.usace.army.mil>

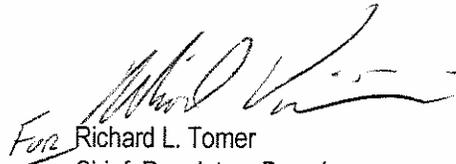
For Richard L. Tomer
Chief, Regulatory Branch

Enclosures

WORK DESCRIPTION


The applicant, Suffolk County Department of Public Works (SCDPW), has requested Department of the Army authorization to dredge with ten years maintenance and discharge sand for beach nourishment in North Sea Harbor, a tributary to Little Peconic Bay, Town of Southampton, Suffolk County, New York.

The work would involve dredging by SCDPW, via hydraulic cutterhead dredge, approximately 15,000 cubic yards of sandy material from a 2,400 foot long by 100 foot wide navigation channel to a depth of 7 feet below the plane of mean low water including a one foot overcut (see sheet 3 of 3).

The resultant dredged material, composed of 36% gravel, 63% sand, and 1% silt, would be deposited for beach nourishment along a section of beach to the east of the dredged site. Approximately 45,000 square feet of beach area below the SHW line would be affected (see sheet 1 of 3). An alternate surplus area is located to the west of the dredged site.

Subsequent maintenance dredging would be undertaken yearly, if a 10-year permit is issued. The dredged material would be placed on the same beach.

The stated purpose of this project is to maintain safe, navigable water depths for the vessels that use the waterway and to provide beach nourishment for the adjacent beach.

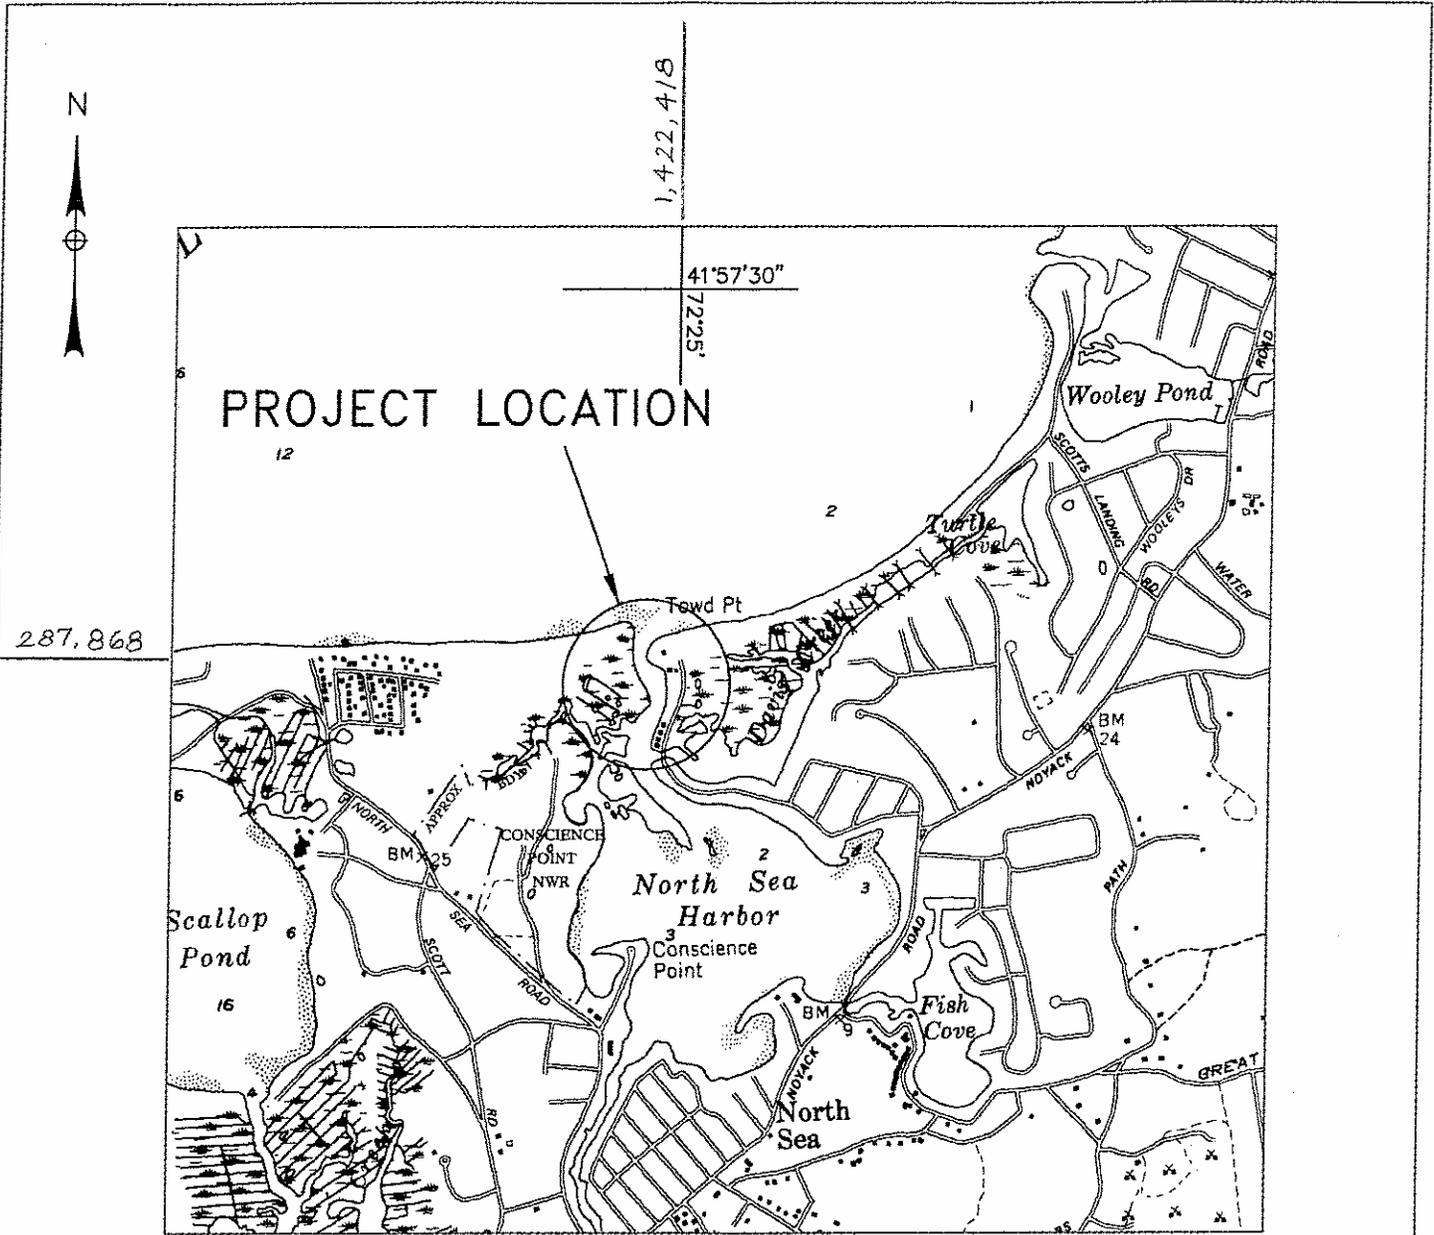

SCALE 1:24,000
LOCATION MAP

PROJECT LOCATION

LOCATION MAP TAKING FROM
NYS DOT QUADRANGLE, MAP GG59

NAN-2006-3249-EHA


APPLICATION BY COUNTY OF SUFFOLK
DEPARTMENT OF PUBLIC WORKS
CHARLES J. BARTHA, P.E. COMMISSIONER

The datum used on this project is Mean Low
Water, elevation 0.00 ft.

MAINTENANCE DREDGING
AT
NORTH SEA HARBOR
TOWN OF SOUTHAMPTON
SUFFOLK COUNTY, NEW YORK
DATE 6-13-06 SHEET 1 OF 3

• 10" hydraulic cutterhead dredge

- Channel 2400' x 100'
- PROPOSED DREDGE DEPTH = 7' MLW (DEPTH INCLUDES A 1-FT OVERCUT)
- 15,000 C.Y. TO BE PLACED DIRECTLY ONTO THE BEACH ABOVE MHW VIA A HYDRAULIC PIPELINE
- APPROX. 45,000 SF OF AREA BELOW SHW MAY BE FILLED W/ SURPLUS

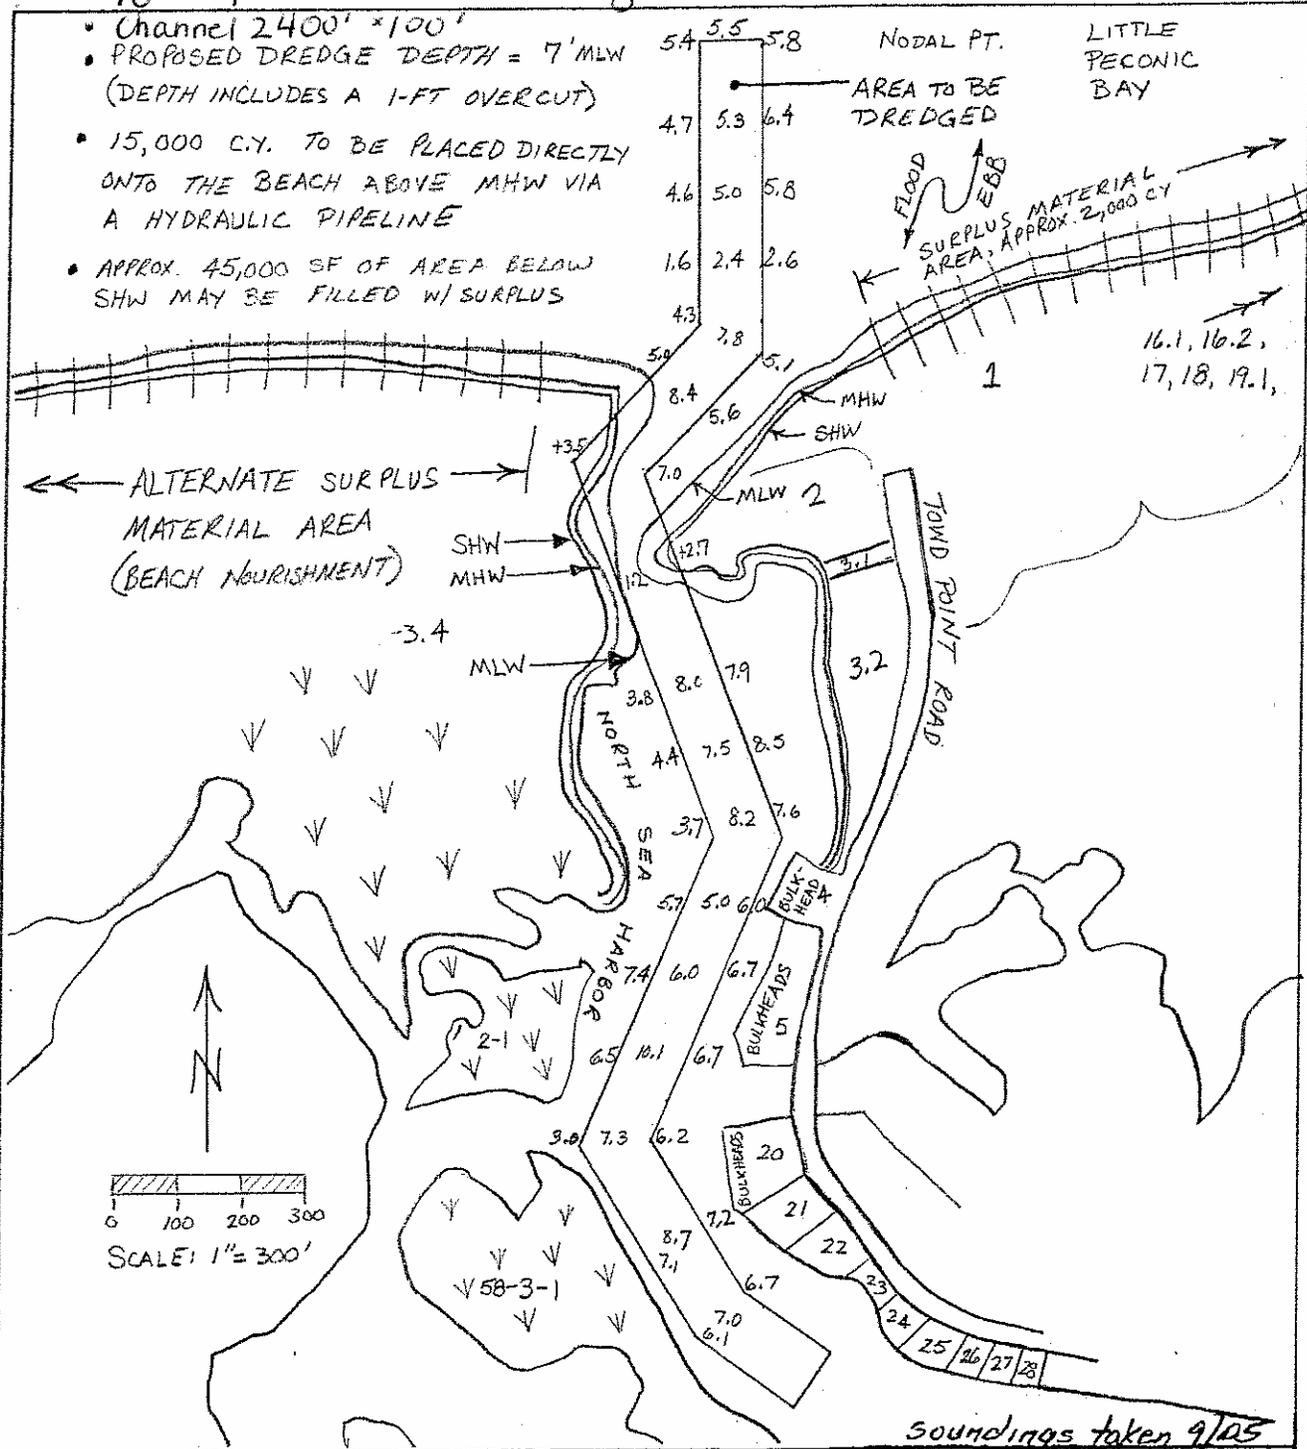

APPLICATION BY COUNTY OF SUFFOLK
 DEPARTMENT OF PUBLIC WORKS
 CHARLES J. BARTHA, P.E. COMMISSIONER

The datum used on this project is Mean Low Water, elevation 0.00 ft.


V = WETLANDS, APPROX. LOCATION

MAINTENANCE DREDGING
 AT


NORTH SEA HARBOR
 TOWN OF SOUTHAMPTON
 SUFFOLK COUNTY, NEW YORK

DATE: 6-13-06 SHEET 2 OF 3


NAN-2006-3249-E11A

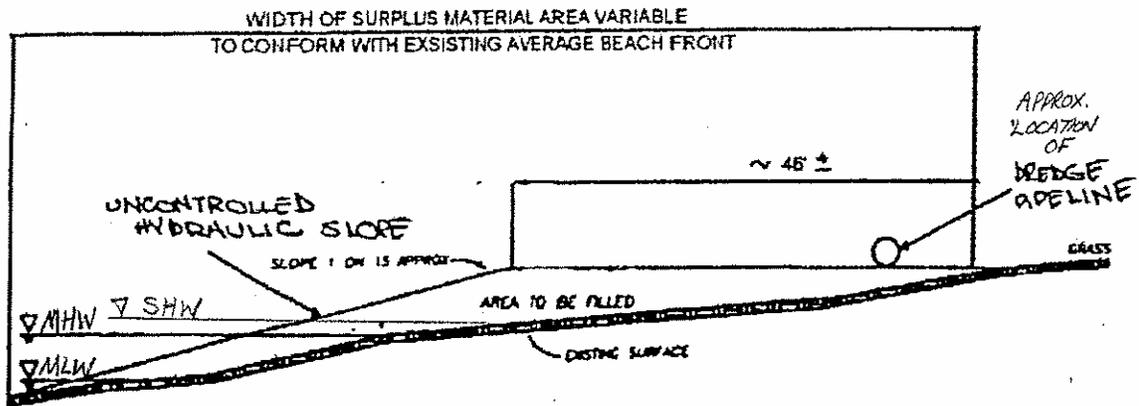

EAST SIDE SURPLUS MATERIAL AREA BEACH NOURISHMENT TYPICAL SECTION (NOT TO SCALE)

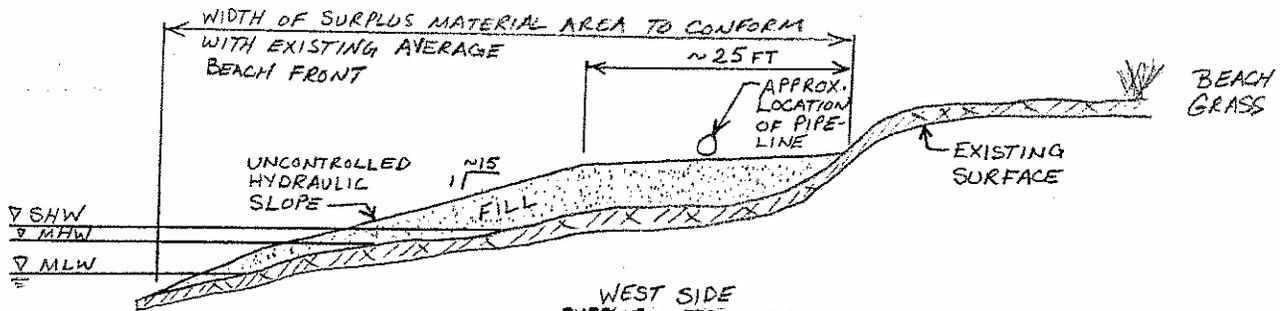

WEST SIDE SURPLUS MATERIAL AREA BEACH NOURISHMENT TYPICAL SECTION (NOT TO SCALE)

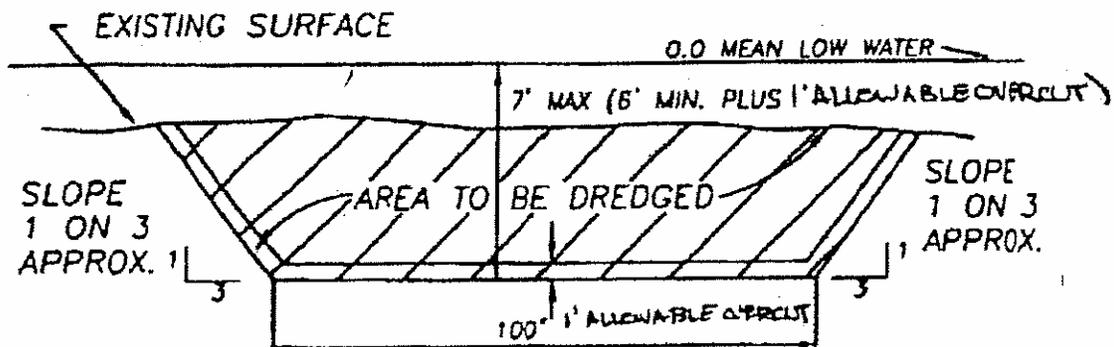

TYPICAL CHANNEL SECTION (NOT TO SCALE)

NAN-2006-3244-EHA

APPLICATION BY COUNTY OF SUFFOLK
DEPARTMENT OF PUBLIC WORKS
CHARLES J. BARTHA, P.E. COMMISSIONER

MAINTENANCE DREDGING
AT

NORTH SEA HARBOR
TOWN OF

SUFFOLK COUNTY, NEW YORK

The datum used on this project is Mean Low Water, elevation 0.00 ft.

DATE 6-13-06 SHEET 3 OF 3