


# PIER/FLOAT PLAN VIEW

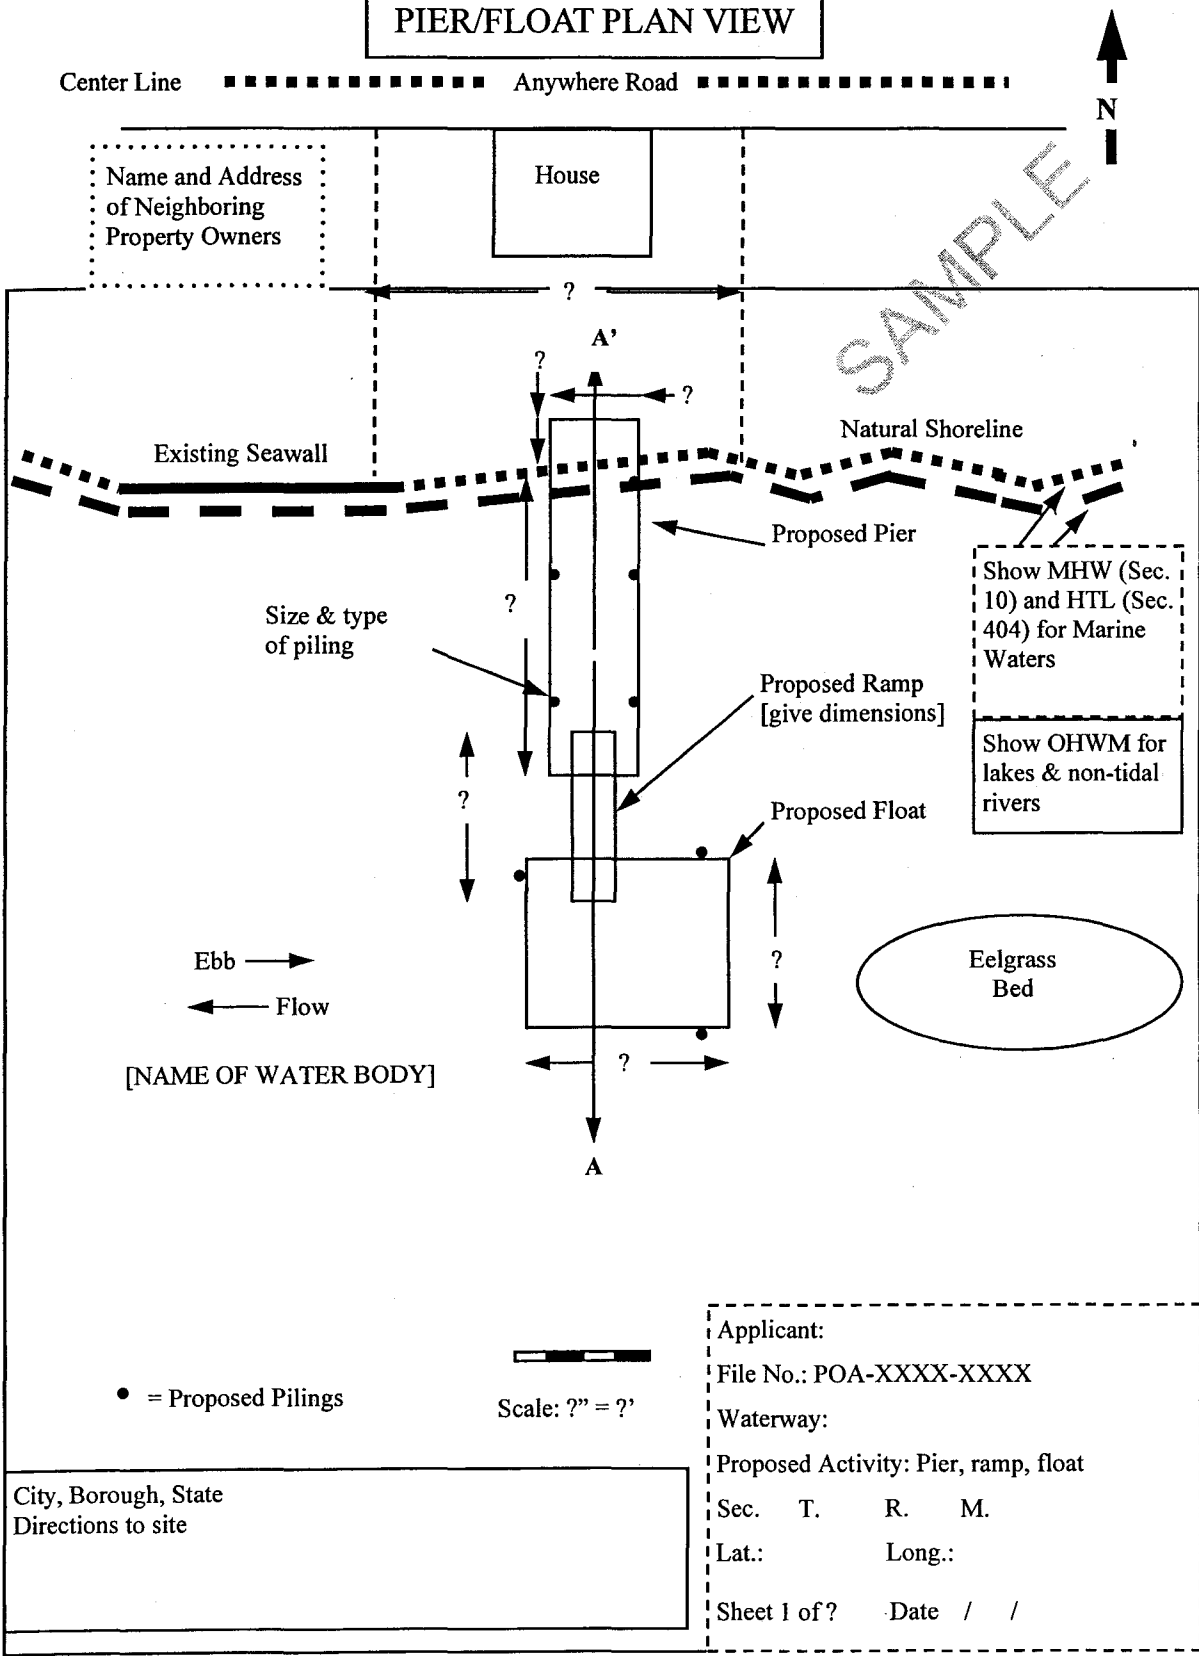

Name and Address  
of Neighboring  
Property Owners

House

Existing Seawall

Natural Shoreline

Proposed Pier

Size & type  
of piling

Proposed Ramp  
[give dimensions]

Proposed Float

Show MHW (Sec.  
10) and HTL (Sec.  
404) for Marine  
Waters

Show OHWM for  
lakes & non-tidal  
rivers

Ebb →  
← Flow

Eelgrass  
Bed

[NAME OF WATER BODY]

• = Proposed Pilings

Scale: ?" = ?'

City, Borough, State  
Directions to site


Applicant:  
File No.: POA-XXXX-XXXX  
Waterway:  
Proposed Activity: Pier, ramp, float  
Sec. T. R. M.  
Lat.: Long.:  
Sheet 1 of? Date / /

**PIER/FLOAT CROSS-SECTION VIEW A-A'**

**Proposed Structures:**

- ?’ wide wooden Pier
- ?’ wide aluminum ramp
- ?’ X ?’ concrete float (shaded area)
- ?” untreated wooden piles (5 total)

SAMPLE

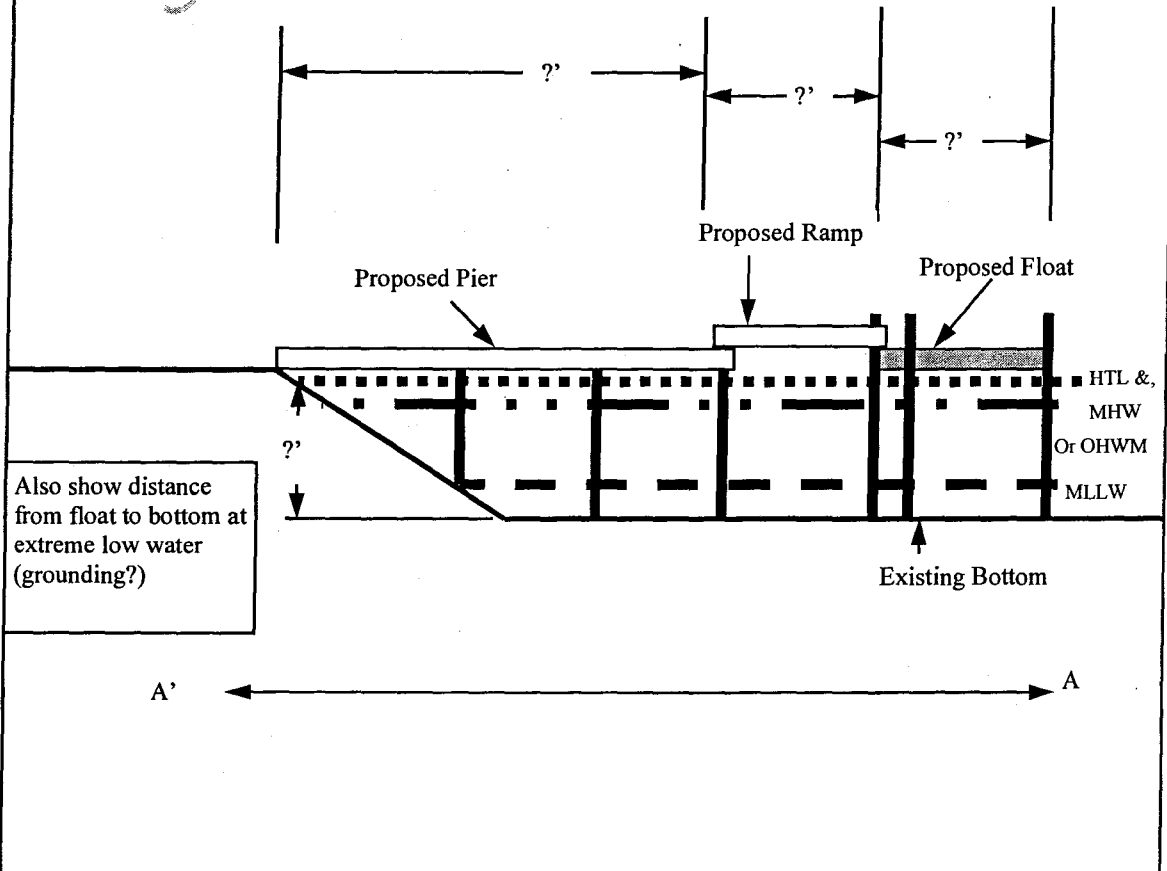

Also show distance from float to bottom at extreme low water (grounding?)



Scale: ?" = ?'

City, Borough, State

Directions to site

Applicant:

File No.: POA-XXXX-XXXX

Waterway:

Proposed activity: Pier/float

Sec. T. R. M.

Lat.: Long.:

Sheet 1 of ? Date / /