


OFFICE	DATE	DESIGNED BY	DRAWN BY	CHECKED BY	APPROVED BY	DRAWING NUMBER
Pittsburgh, PA	11/6/06	T. Mathison	B. Faison	---	---	838360-A8

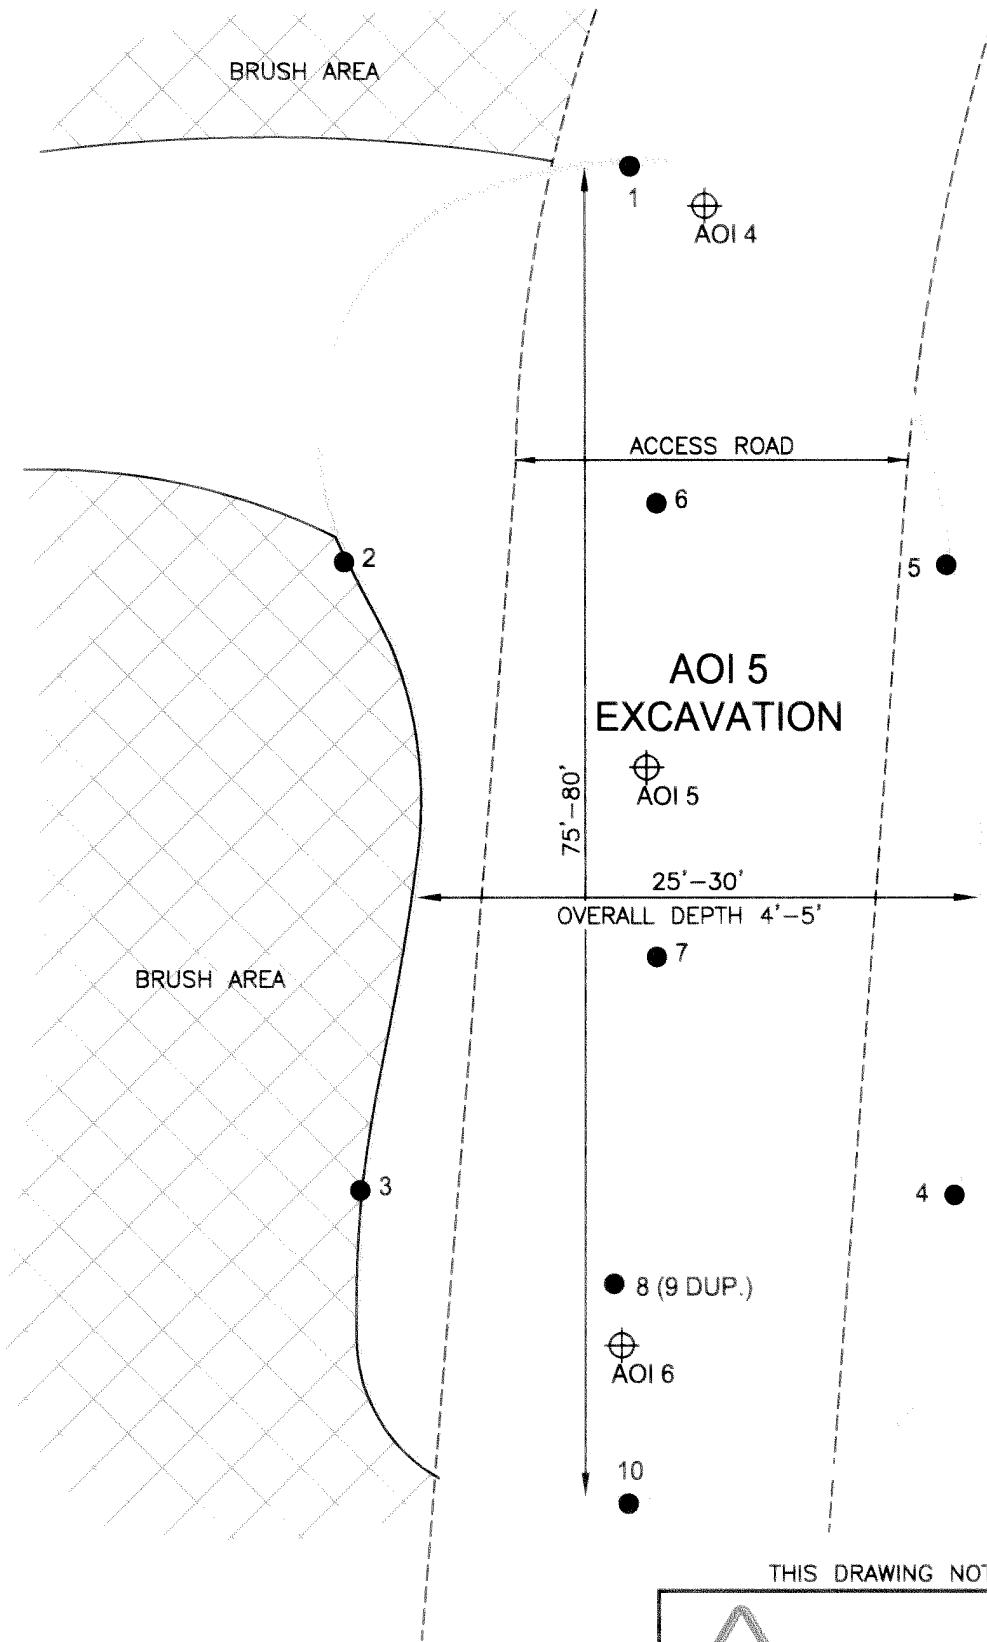

LEGEND:	
●	FLOOR SAMPLE
⊕	MONITORING WELL

THIS DRAWING NOT TO SCALE

 **Shaw** Shaw Environmental, Inc.


 U.S. ARMY CORPS OF ENGINEERS

FIGURE 2-6  
 AOI 5 SAMPLE LOCATIONS  
 (2006)  
 FORMER SCHENECTADY ARMY DEPOT - AOC2  
 SCHENECTADY, NEW YORK

File: O:\Project\8360...\_d58960\_A8.dwg Layout: 8.5 x 11  
 User: bernadette.ocannon Dec 05, 2006 4:37pm  
 XREF Files: IMAGE Files: 0309\_002.jpg