



PUBLIC NOTICE

US Army Corps of Engineers
New York District
Jacob K. Javits Federal Building
26 Federal Plaza
New York New York 10278-0090
ATTN: Regulatory Branch

In replying refer to:
Public Notice Number: **NAN-2017-01069-EKN**
Issue Date: **July 25, 2019**
Expiration Date: **August 24, 2019**

The New York District, Corps of Engineers has received an application for a Department of the Army permit pursuant to Section 10 of the Rivers and Harbors Act of 1899 (33 U.S.C. 403) and Section 404 of the Clean Water Act (33 U.S.C. 1344):

APPLICANT: Suffolk County Department of Public Works
335 Yaphank Avenue
Yaphank, NY 11980

ACTIVITY: Ten-year maintenance dredging with beach placement.

WATERWAY: Middle Pond and Shinnecock Bay

LOCATION: Dredging Location: Middle Pond, Middle Pond inlet, and Shinnecock Bay, Town of Southampton, Suffolk County, New York

Dredged Material Placement Location: Shoreline west of the Middle Pond inlet to Shinnecock Bay, Town of Southampton, Suffolk County, New York

A detailed description and plans of the applicant's activity are enclosed to assist in your review.

The decision whether to issue a permit will be based on an evaluation of the probable impact including cumulative impacts of the proposed activity on the public interest. That decision will reflect the national concern for both protection and utilization of important resources. The benefit which reasonably may be expected to accrue from the proposal must be balanced against its reasonably foreseeable detriments. All factors which may be relevant to the proposal will be considered including the cumulative effects thereof; among those are conservation, economics, aesthetics, general environmental concerns, wetlands, historic properties, fish and wildlife values, flood hazards, floodplain values, land use, navigation, shoreline erosion and accretion, recreation, water supply and conservation, water quality, energy needs, safety, food and fiber production, mineral needs, considerations of property ownership and, in general, the needs and welfare of the people.

The Corps of Engineers is soliciting comments from the public; Federal, state, and local agencies and officials; Indian Tribes; and other interested parties in order to consider and evaluate the impacts of this proposed activity. Any comments received will be considered by the Corps of Engineers to determine whether to issue, modify, condition or deny a permit for this proposal. To make this decision, comments are used to assess impacts on endangered species, historic properties, water quality, general environmental effects, and the other public interest factors listed above. Comments are used in preparation of an Environmental Assessment and/or an Environmental Impact Statement pursuant to the National Environmental Policy Act. Comments are also used to determine the need for a public hearing and to determine the overall public interest of the proposed activity.

ALL COMMENTS REGARDING THE PERMIT APPLICATION MUST BE PREPARED IN WRITING AND MAILED TO REACH THIS OFFICE BEFORE THE EXPIRATION DATE OF THIS NOTICE, otherwise, it will be presumed that there are no objections to the activity.

Comments submitted in response to this notice will be fully considered during the public interest

review for this permit application. All written comments, including names and addresses, will be made a part of the administrative record, available to the public under the Freedom of Information Act. The Administrative Record, or portions thereof, may also be posted on a Corps of Engineers internet web site. Due to resource limitations, this office will normally not acknowledge the receipt of comments or respond to individual letters of comment.

Any person may request, in writing, before this public notice expires, that a public hearing be held to collect information necessary to consider this application. Requests for public hearings shall state, with particularity, the reasons why a public hearing should be held. It should be noted that information submitted by mail is considered just as carefully in the permit decision process and bears the same weight as that furnished at a public hearing.

Our preliminary determination is that the activity for which authorization is sought herein is not likely to adversely affect any Federally-endangered or threatened species or their critical habitat. However, pursuant to Section 7 of the Endangered Species Act (16 U.S.C. 1531), the District Engineer is consulting with the appropriate Federal agency to determine the presence of and potential impacts to listed species in the project area or their critical habitat.

The Magnuson-Stevens Fishery Conservation and Management Act, as amended by the Sustainable Fisheries Act (Public Law 104-267), requires all Federal agencies to consult with the National Oceanic and Atmospheric Administration Fisheries Service (NOAA/FS) on all actions, or proposed actions, permitted, funded, or undertaken by the agency, that may adversely affect Essential Fish Habitat (EFH). The proposed construction work, fully described in the enclosed Work Description, could cause minimum disruption of habitat for various life stages of some EFH-designated species as a result of a minor short-term temporary increase in turbidity during construction. However, the New York District has made the preliminary determination that the site-specific minor adverse effects are not likely to be substantial because it is expected that fish populations would avoid the small area of minor disturbance. Further consultation with NOAA/FS regarding EFH impacts and conservation recommendations is being conducted and will be concluded prior to the final decision on this permit application.

Based upon a review of the latest published version of the National Register of Historic Places, there are no known sites eligible for, or included in, the Register within the permit area. Presently unknown archeological, scientific, prehistorical, or historical data may be lost by work accomplished under the required permit.

Review of activities pursuant to Section 404 of the Clean Water Act will include application of the guidelines promulgated by the Administrator, U.S. Environmental Protection Agency, under authority of Section 404 (b) of the Clean Water Act. The applicant received permit # 1-4736-07148/00004, dated February 26, 2019, from the New York Department of Environmental Conservation, which included Water Quality Certificate # 1-4736-07148/00005

Pursuant to Section 307 (c) of the Coastal Zone Management Act of 1972 as amended [16 U.S.C. 1456 (c)], for activities under consideration that are located within the coastal zone of a state which has a federally approved coastal zone management program, the applicant received a letter dated December 18, 2017, from the New York State Department of State that the project meets the Department's general consistency concurrence criteria.

It is requested that you communicate the foregoing information concerning the activity to any persons known by you to be interested and who did not receive a copy of this notice.

It is requested that you communicate the foregoing information concerning the activity to any persons known by you to be interested and who did not receive a copy of this notice.

*****PLEASE USE THE 18-CHARACTER FILE NUMBER ON ALL CORRESPONDENCE WITH
THIS OFFICE*****

If you have any questions concerning this application, you may contact this office at (917) 790-8715 and ask for Dr. Stephen Knowles.

In order for us to better serve you, please complete our Customer Service Survey located at <http://www.nan.usace.army.mil/Missions/Regulatory/CustomerSurvey.aspx>. For more information on New York District Corps of Engineers programs, visit our website at <http://www.nan.usace.army.mil>.



For and In behalf of

Stephan A. Ryba
Chief, Regulatory Branch

Enclosures

WORK DESCRIPTION

The applicant, Suffolk County Department of Public Works, has requested Department of the Army (DA) authorization to perform dredging, with ten-years maintenance, with placement of all resultant dredged material at a designated beach placement area. The project is located in Middle Pond and Shinnecock Bay; and the Shinnecock Bay shoreline west of the Middle Pond inlet to Shinnecock Bay; all located in the Town of Southampton, Suffolk County, New York.

A previous DA permit (NAN-2006-03088) for ten-year maintenance dredging with beach placement of all resultant dredged material for the same dredging and placement area, and an authorized dredging depth of 7-feet below the plane of Mean Low Water, was issued to the Suffolk County Department of Public Works on November 29, 2007, with an expiration date of November 29, 2017.

The proposed dredging area is an approximately 100 foot wide by 600 foot long, rectangular channel. Approximately 7,000 cubic yards would be dredged to a depth of 6-feet below the plane of Mean Low Water (MLW). The total area proposed for dredging is approximately 62,187 square feet (approximately 1.4 acres). The applicant plans to conduct a total of four (4) dredging events within the ten-year maintenance period. The beach placement area begins approximately 300 feet west of the Middle Pond inlet and extends approximately 1150 feet farther west. Of the approximately 7,000 cubic yards dredged during each event, approximately 2,500-cubic yards would be placed below the Plane of Spring High Water (SHW), across an area of approximately 45,000-square feet along the Shinnecock Bay shoreline west of the Middle Pond inlet to Shinnecock Bay. Approximately 4,500 cubic yards would be placed above the plane of SHW along the same shoreline. The work would be accomplished by hydraulic cutterhead dredge, with the dredged material transported via pipeline to the beach placement areas. The dredge pipeline would be floating, except at channel crossings where it would be submerged to accommodate vessels transiting between Middle Pond and Shinnecock Bay. The duration of each dredging and placement event is estimated to be one to two weeks.


The applicant has stated that they have avoided, minimized, and mitigated for potential impacts proposed to the maximum extent practicable by limiting the dredging area to the minimum area required for safe and reasonable navigation between Middle Pond and Shinnecock Bay. Any potential impacts would be temporary and would be offset by implementing best management practices associated with the proposed use of a hydraulic dredge and floating pipeline. The use of a hydraulic dredge and floating pipeline would provide the cleanest and least obtrusive method for sediment removal and transport, minimizing to the greatest extent possible any potential adverse effects to the aquatic environment. In addition, if applicable, regulatory environmental no-dredge windows may limit dredging activities to a time of year that minimizes impacts to aquatic resources.

The stated purpose of this project is to provide safe navigation for marine vessels transiting between Middle Pond and Shinnecock Bay as well as to provide sand nourishment for the Shinnecock Bay shoreline for erosion and flood protection.

USACE FILE: NAN-2017-01069-EKN



SOURCE: SOUTHAMPTON USGS QUADRANGLE o40072h4 AND SHINNECOCK INLET QUADRANGLE, o40072g4

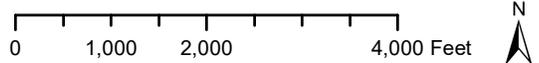

GEI CONSULTANTS, INC., P. C.
HUNTINGTON STATION, NEW YORK

APPLICATION BY COUNTY OF SUFFOLK
GILBERT ANDERSON, P.E.
COMMISSIONER
DEPARTMENT OF PUBLIC WORKS

MAINTENANCE DREDGING AT:


MIDDLE POND
TOWN OF SOUTHAMPTON
SUFFOLK COUNTY, NEW YORK

DATE: JULY 2018; REV FEB 2019

SHEET 1 OF 4

(Drawing 1 of 4)

USACE FILE: NAN-2017-01069-EKN

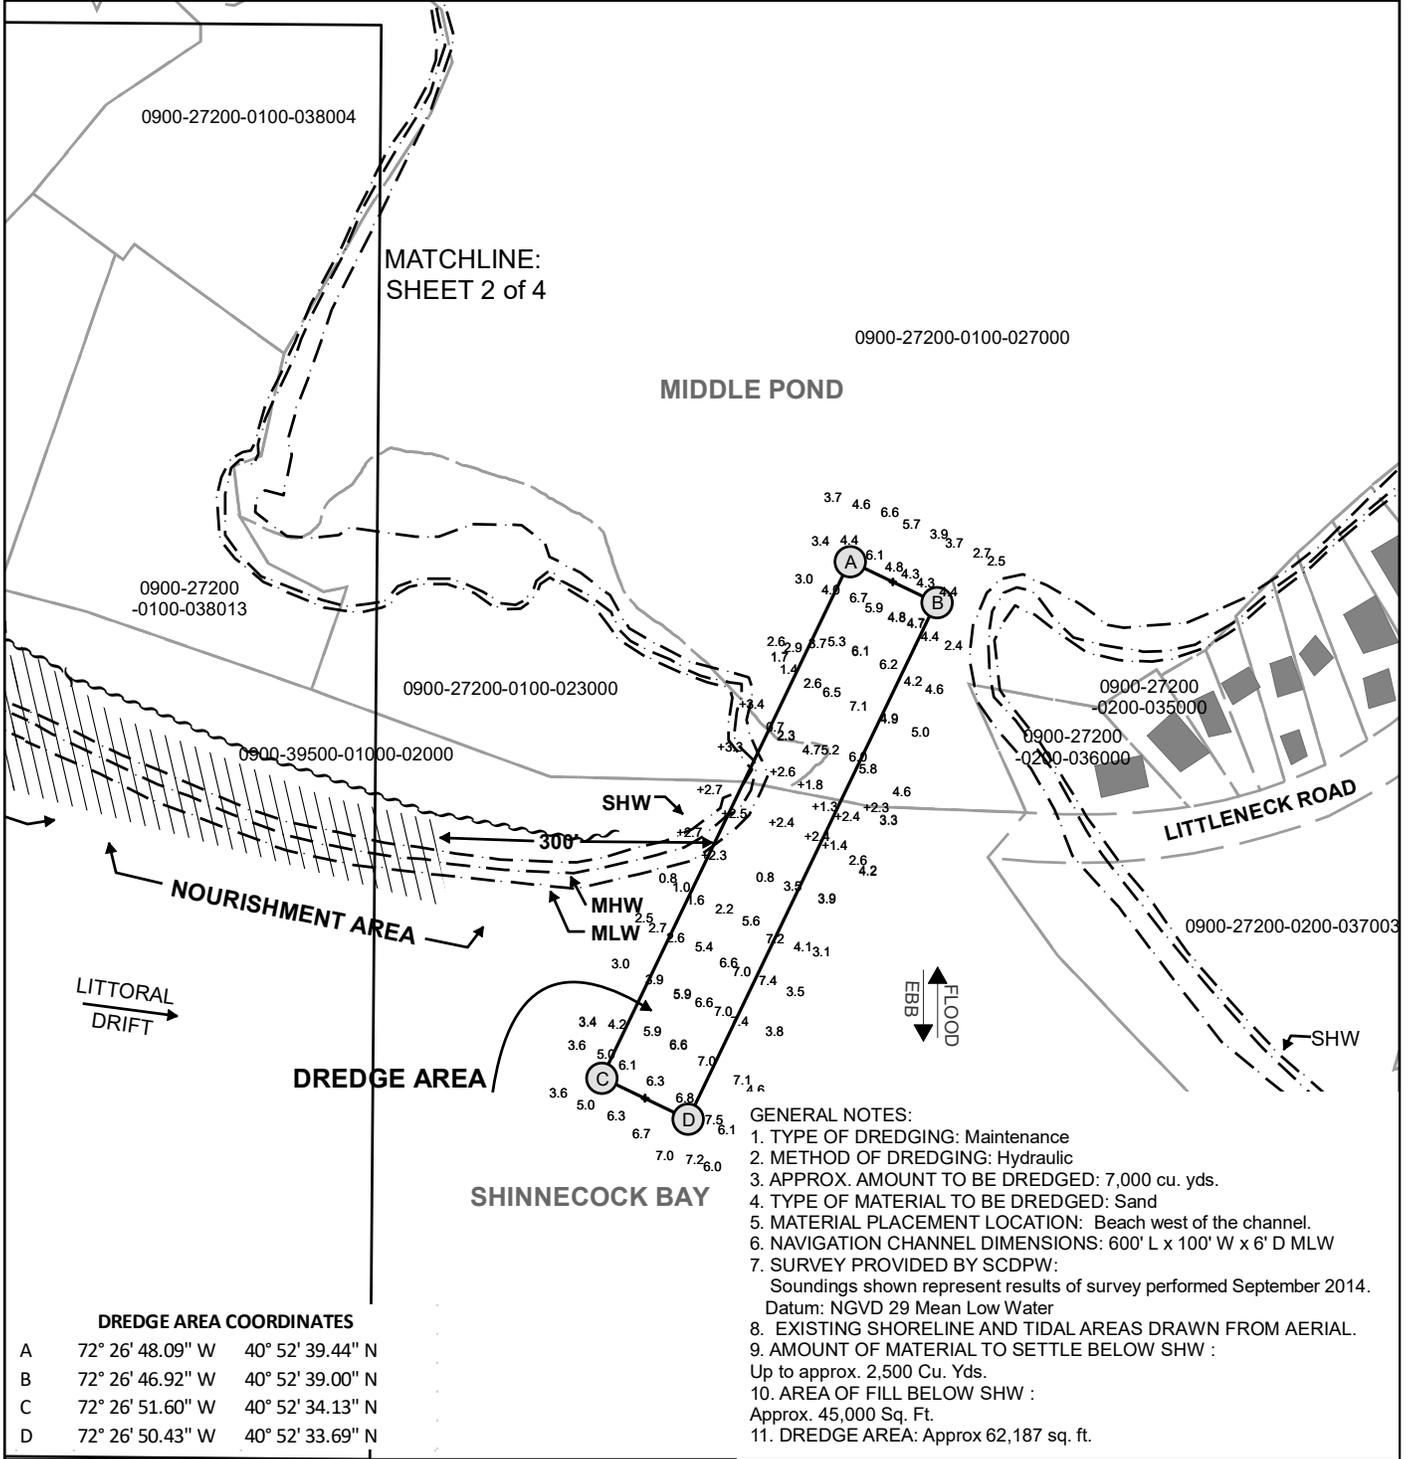


DREDGE AREA COORDINATES

A	72° 26' 48.09" W	40° 52' 39.44" N
B	72° 26' 46.92" W	40° 52' 39.00" N
C	72° 26' 51.60" W	40° 52' 34.13" N
D	72° 26' 50.43" W	40° 52' 33.69" N

GENERAL NOTES:

1. TYPE OF DREDGING: Maintenance
2. METHOD OF DREDGING: Hydraulic
3. APPROX. AMOUNT TO BE DREDGED: 7,000 cu. yds.
4. TYPE OF MATERIAL TO BE DREDGED: Sand
5. MATERIAL PLACEMENT LOCATION: Beach west of the channel.
6. NAVIGATION CHANNEL DIMENSIONS: 600' L x 100' W x 6' D MLW
7. SURVEY PROVIDED BY SCDPW:
Soundings shown represent results of survey performed September 2014.
Datum: NGVD 29 Mean Low Water
8. EXISTING SHORELINE AND TIDAL AREAS DRAWN FROM AERIAL.
9. AMOUNT OF MATERIAL TO SETTLE BELOW SHW :
Up to approx. 2,500 Cu. Yds.
10. AREA OF FILL BELOW SHW :
Approx. 45,000 Sq. Ft.
11. DREDGE AREA: Approx 62,187 sq. ft.

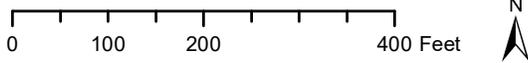

GEI CONSULTANTS, INC., P. C.
HUNTINGTON STATION, NEW YORK

APPLICATION BY COUNTY OF SUFFOLK
GILBERT ANDERSON, P.E.
COMMISSIONER
DEPARTMENT OF PUBLIC WORKS


MAINTENANCE DREDGING AT:

MIDDLE POND

TOWN OF SOUTHAMPTON
SUFFOLK COUNTY, NEW YORK

DATE: JULY 2018; REV JULY 2019 SHEET 2 OF 4

USACE FILE: NAN-2017-01069-EKN

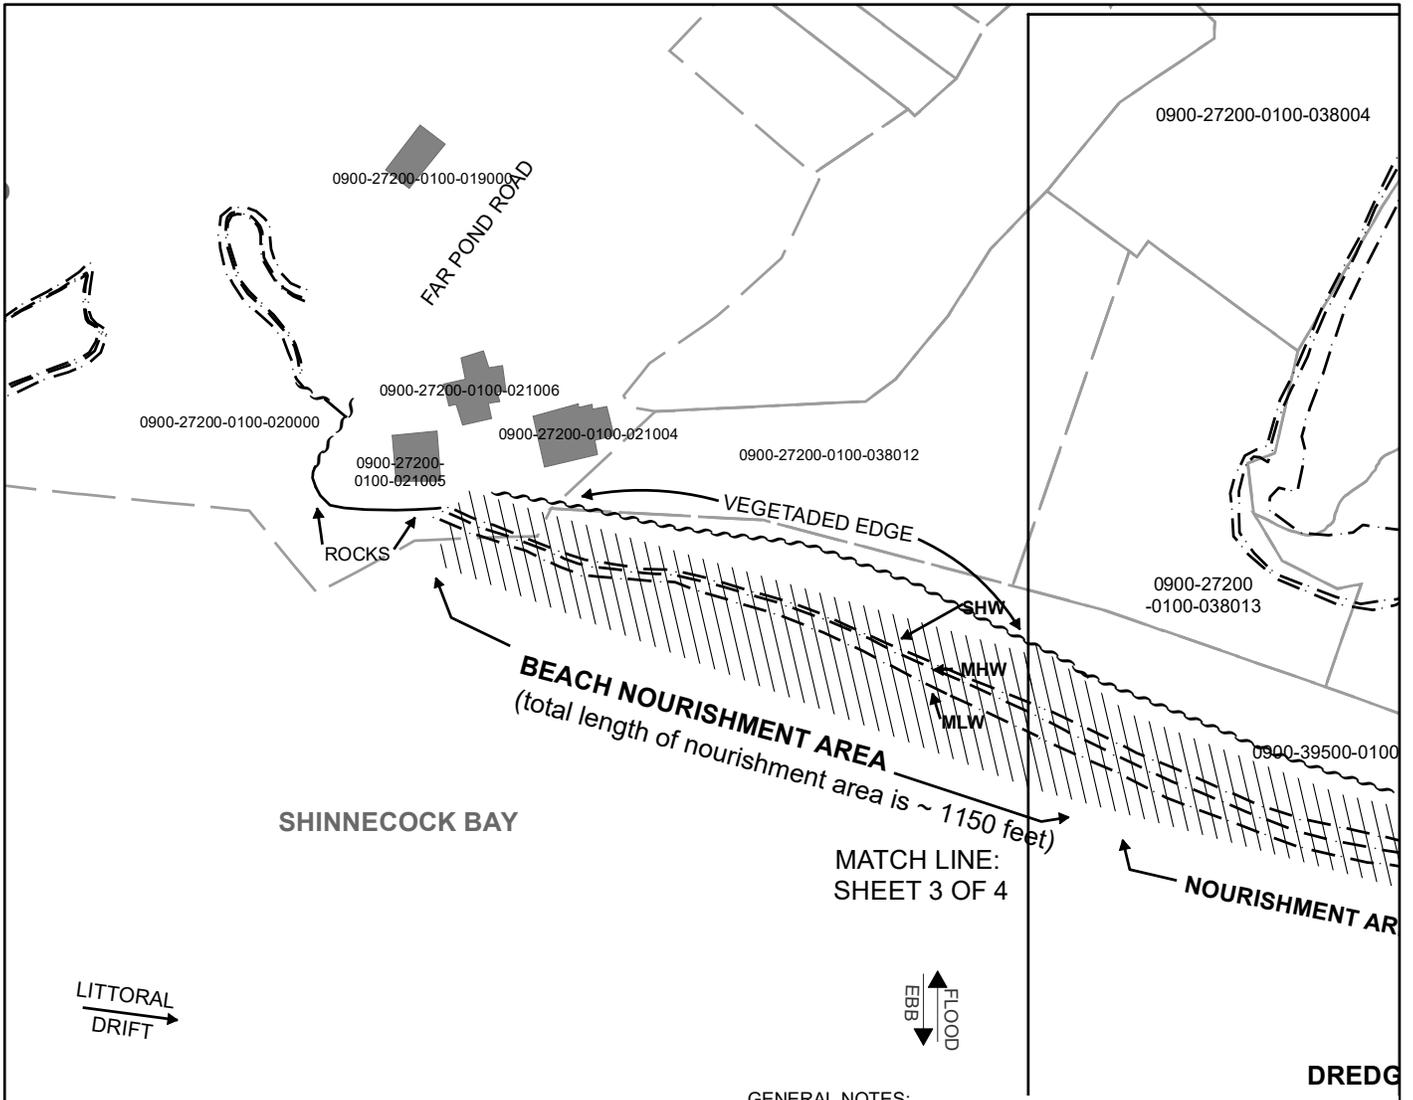

SHINNECOCK BAY

BEACH NOURISHMENT AREA
(total length of nourishment area is ~ 1150 feet)

MATCH LINE:
SHEET 3 OF 4

LITTORAL
DRIFT


FLOOD
EBB

DREDGE

- GENERAL NOTES:
1. TYPE OF DREDGING: Maintenance
 2. METHOD OF DREDGING: Hydraulic
 3. APPROX. AMOUNT TO BE DREDGED: 7,000 cu. yds.
 4. TYPE OF MATERIAL TO BE DREDGED: Sand
 5. MATERIAL PLACEMENT LOCATION: Beach west of the channel.
 6. NAVIGATION CHANNEL DIMENSIONS: 600' L x 100' W x 6' D MLW
 7. SURVEY PROVIDED BY SCDPW:
 8. EXISTING SHORELINE AND TIDAL AREAS DRAWN FROM AERIAL.
 9. AMOUNT OF MATERIAL TO SETTLE BELOW SHW :
Up to approx. 2,500 Cu. Yds.
 10. AMOUNT OF MATERIAL ABOVE SHW : Up to approx. 4,500 Cu. Yds.
 11. AREA OF FILL BELOW SHW :
Approx. 45,000 Sq. Ft.
 12. DREDGE AREA: Approx 62,187 sq. ft.

DREDGE AREA COORDINATES

A	72° 26' 48.09" W	40° 52' 39.44" N
B	72° 26' 46.92" W	40° 52' 39.00" N
C	72° 26' 51.60" W	40° 52' 34.13" N
D	72° 26' 50.43" W	40° 52' 33.69" N

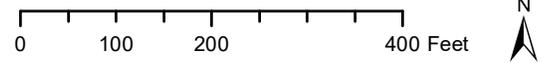

GEI Consultants
GEI CONSULTANTS, INC., P. C.
 HUNTINGTON STATION, NEW YORK

APPLICATION BY COUNTY OF SUFFOLK
 GILBERT ANDERSON, P.E.
 COMMISSIONER
 DEPARTMENT OF PUBLIC WORKS


MAINTENANCE DREDGING AT:

MIDDLE POND

TOWN OF SOUTHAMPTON
 SUFFOLK COUNTY, NEW YORK


DATE: JULY 2018; REV JULY 2019 SHEET 3 OF 4

USACE FILE: NAN-2017-01069-EKN

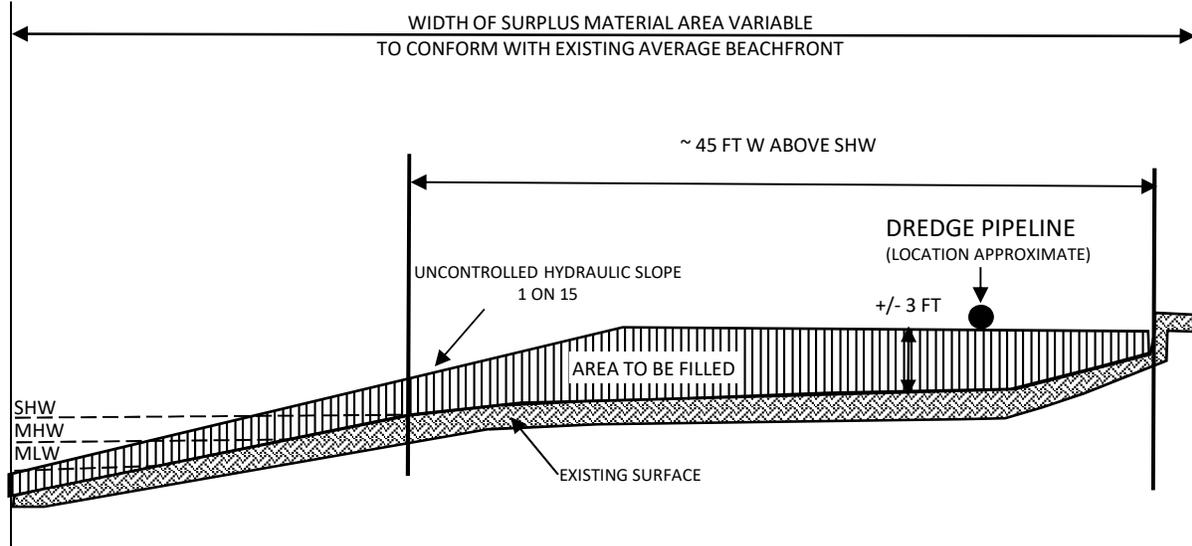

TYPICAL BEACH NOURISHMENT SECTION

N.T.S.

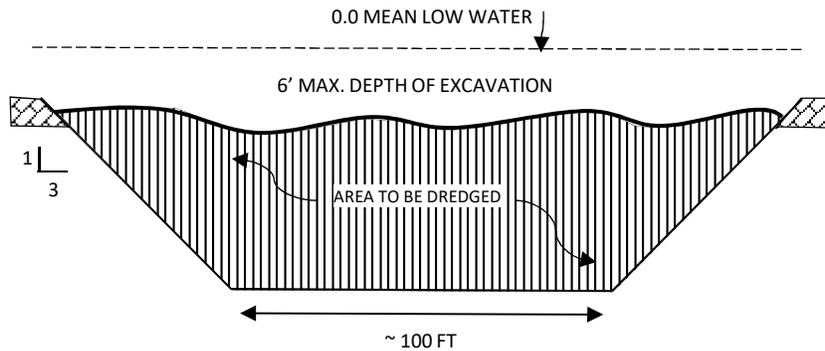

TYPICAL CHANNEL SECTION

N.T.S.



GEI CONSULTANTS, INC., P. C.
HUNTINGTON STATION, NEW YORK

APPLICATION BY COUNTY OF SUFFOLK
GILBERT ANDERSON, P.E.
COMMISSIONER
DEPARTMENT OF PUBLIC WORKS

MAINTENANCE DREDGING AT:

MIDDLE POND
TOWN OF SOUTHAMPTON
SUFFOLK COUNTY, NEW YORK

DATE: JULY 2018; REV FEB 2019

SHEET 4 OF 4