

PUBLIC NOTICE

US Army Corps
of Engineers
New York District
Jacob K. Javits Federal Building
New York, N.Y. 10278-0090
ATTN: Regulatory Branch

In reply to:

Public Notice Number: NAN-2020-01010-EVI

Issue Date:

Expiration Date:

To Whom It May Concern:

The New York District, Corps of Engineers has received an application for a Department of the Army permit pursuant to Section 10 of the Rivers and Harbors Act of 1899 (33 U.S.C. 403):

APPLICANT: 57 West Street LLC
240 Water Street
Brooklyn, NY 11201

WATERWAY: East River

LOCATION: 2 Noble Street, Borough of Brooklyn, Kings County, City of New York, New York

ACTIVITY: Installation of Structures within the waterway

A detailed description and plans of the applicant's activity are enclosed to assist in your review.

The decision whether to issue a permit will be based on an evaluation of the probable impact including cumulative impacts of the proposed activity on the public interest. That decision will reflect the national concern for both protection and utilization of important resources. The benefit which reasonably may be expected to accrue from the proposal must be balanced against its reasonably foreseeable detriments. All factors which may be relevant to the proposal will be considered including the cumulative effects thereof; among those are conservation, economics, aesthetics, general environmental concerns, wetlands, historic properties, fish and wildlife values, flood hazards, floodplain values, land use, navigation, shoreline erosion and accretion, recreation, water supply and conservation, water quality, energy needs, safety, food and fiber production, mineral needs, considerations of property ownership and, in general, the needs and welfare of the people.

The Corps of Engineers is soliciting comments from the public; Federal, state, and local agencies and officials; Indian Tribes; and other interested parties in order to consider and evaluate the impacts of this proposed activity. Any comments received will be considered by the Corps of Engineers to determine whether to issue, modify, condition or deny a permit for this proposal. To make this decision, comments are used to assess impacts on endangered species, historic properties, water quality, general environmental effects, and the other public interest factors listed above. Comments are used in preparation of an Environmental Assessment and/or an Environmental Impact Statement pursuant to the National Environmental Policy Act. Comments are also used to determine the need for a public hearing and to determine the overall public interest of the proposed activity.

CENAN-OP-RE

PUBLIC NOTICE NO. NAN-2020-01010-EVI

ALL COMMENTS REGARDING THE PERMIT APPLICATION MUST BE PREPARED IN WRITING AND EMAILED TO Robert.T.Vietri@usace.army.mil BEFORE THE EXPIRATION DATE OF THIS NOTICE; otherwise, it will be presumed that there are no objections to the activity.

Comments submitted in response to this notice will be fully considered during the public interest review for this permit application. Comments provided will become part of the public record for this permit application. All written comments, including contact information, will be made a part of the administrative record, available to the public under the Freedom of Information Act. The Administrative Record, or portions thereof, may also be posted on a Corps of Engineers internet web site. Due to resource limitations, this office will normally not acknowledge the receipt of comments or respond to individual letters of comment.

Any person may request, in writing, before this public notice expires, that a public hearing be held to collect information necessary to consider this application. Requests for public hearings shall state, with particularity, the reasons why a public hearing should be held. It should be noted that information submitted by mail is considered just as carefully in the permit decision process and bears the same weight as that furnished at a public hearing.

Our preliminary determination is that the activity for which authorization is sought herein is not likely to adversely affect any federally endangered or threatened species or their critical habitat. However, pursuant to Section 7 of the Endangered Species Act (16 U.S.C. 1531), the District Engineer is consulting with the appropriate Federal agency to determine the presence of and potential impacts to listed species in the project area or their critical habitat.

The Magnuson-Stevens Fishery Conservation and Management Act, as amended by the Sustainable Fisheries Act (Public Law 104-267), requires all Federal agencies to consult with the National Oceanic and Atmospheric Administration Fisheries Service (NOAA/FS) on all actions, or proposed actions, permitted, funded, or undertaken by the agency, that may adversely affect Essential Fish Habitat (EFH). The proposed work, fully described in the attached work description, could cause the disruption of habitat for various life stages of some EFH-designated species as a result of a temporary increase in turbidity during construction. However, the New York District has made the preliminary determination that the site-specific adverse effects are not likely to be substantial because it is expected that fish populations would avoid the small area of disturbance. Further consultation with NOAA/FS regarding EFH impacts, and conservation recommendations is being conducted and will be concluded prior to the final decision.

Based upon a review of the latest published version of the National Register of Historic Places, there are no known sites eligible for, or included in, the Register within the permit area. Presently unknown archeological, scientific, prehistorical, or historical data may be lost by work accomplished under the required permit.

Pursuant to Section 307 (c) of the Coastal Zone Management Act of 1972 as amended [16 U.S.C. 1456 (c)], for activities under consideration that are located within the coastal zone of a state which has a federally approved coastal zone management program, the applicant has certified in the permit application that the activity complies with and will be conducted in a manner that is consistent with, the approved state coastal zone management program.

CENAN-OP-RE

PUBLIC NOTICE NO. NAN-2020-01010-EVI

By this public notice, we are requesting the state's concurrence with, objection to, or waiver of the applicant's certification. No permit decision will be made until one of these actions occur. For activities within the coastal zone of New York State, the applicant's certification and accompanying information is available from the Consistency Coordinator, New York State Department of State, Division of Coastal Resources and Waterfront Revitalization, Coastal Zone Management Program, One Commerce Plaza, 99 Washington Avenue, Albany, New York 12231, Telephone (518) 474-6000. Comments regarding the applicant's certification, and copies of any letters to this office commenting upon this proposal, should be so addressed.

In addition to any required water quality certificate and coastal zone management program concurrence, the applicant has obtained or requested the following governmental authorization for the activity under consideration:

- New York State Department of Environmental Conservation

It is requested that you communicate the foregoing information concerning the activity to any persons known by you to be interested and who did not receive a copy of this notice. If you have any questions concerning this application, you may contact this office at (917) 790-8379 and ask for Robert T. Vietri.

In order for us to better serve you, please complete our Customer Service Survey located at <http://www.nan.usace.army.mil/Missions/Regulatory/CustomerSurvey.aspx>.

For more information on New York District Corps of Engineers programs, visit our website at <http://www.nan.usace.army.mil>.

FOR AND IN BEHALF OF

Stephan A. Ryba
Chief, Regulatory Branch

Encl


**CENAN-OP-RE
PUBLIC NOTICE NO. NAN-2020-01010-EVI**

WORK DESCRIPTION

The applicant, 57 West Street LLC has requested Department of the Army (DA) authorization to install a new six-foot-wide by 85-foot-long aluminum ramp leading to a 30-foot-wide by 90-foot-long floating barge landing. The barge landing will be secured to the seafloor by four (4), 30-inch diameter steel spuds. The proposed structures will be located approximately 648 feet away from the East River Federal Channel.


The purpose of the proposed work is to allow berthing for two vessels which offer recreational tours around New York City.

**Noble Street Landing @ Greenpoint Terminal
Brooklyn, NY**

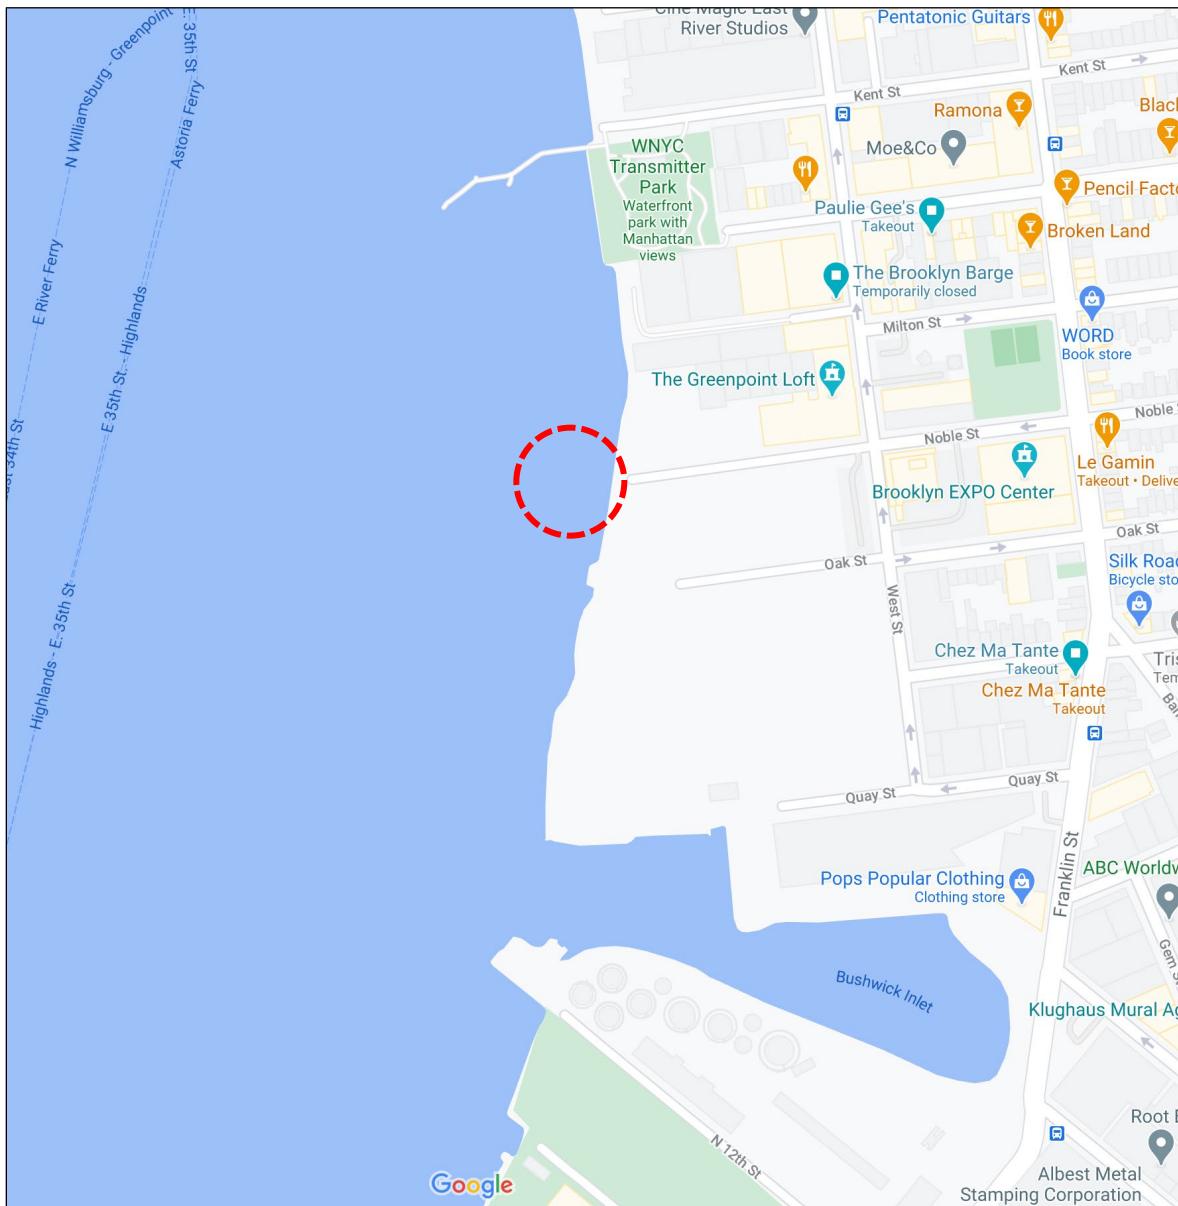

Street Map - Google Maps 2020

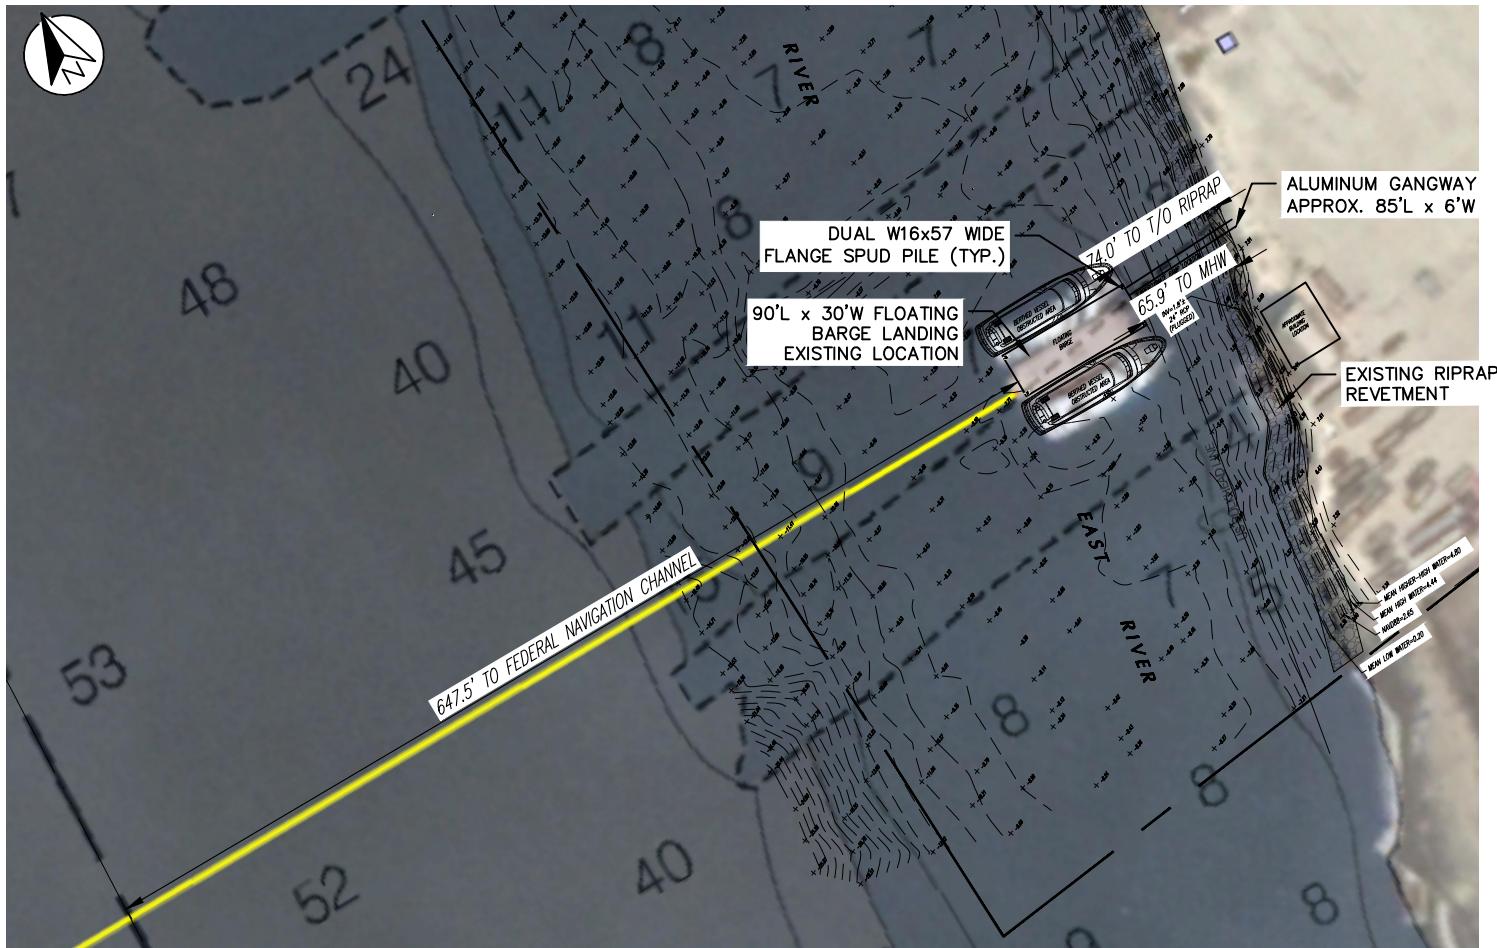


**NOTES:**

1. SURVEY PREPARED BY CONTROL POINT ASSOCIATES, PC BASED ON MEASUREMENTS TAKEN FEBRUARY 25, 2021.
2. ELEVATIONS REFERENCE MLLW DATUM.


VICINITY PLAN

SCALE: 1"=120'

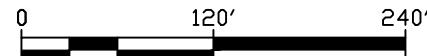

DATUM: NAVD88 ADJACENT OWNERS: 1. M&H REALTY, LLC 2. 56 WEST LLC	GREENPOINT TERMINAL RECREATION DOCKS APPLICANT: C/O PEARL REALTY MANAGEMENT, LLC 155 WATER STREET, 3RD FLOOR BROOKLYN, NY 11201 AGENT: TORVALSEN CONSULTING, LLC DBA TMS WATERFRONT 1 VAN HOUTEN STREET NYACK, NY 10960	VICINITY PLAN IN: EAST RIVER AT: NEW YORK COUNTY OF: KINGS STATE: NY SHT 2 OF 7 DATE: 02/03/2023
---	--	--

MATCHLINE A-A

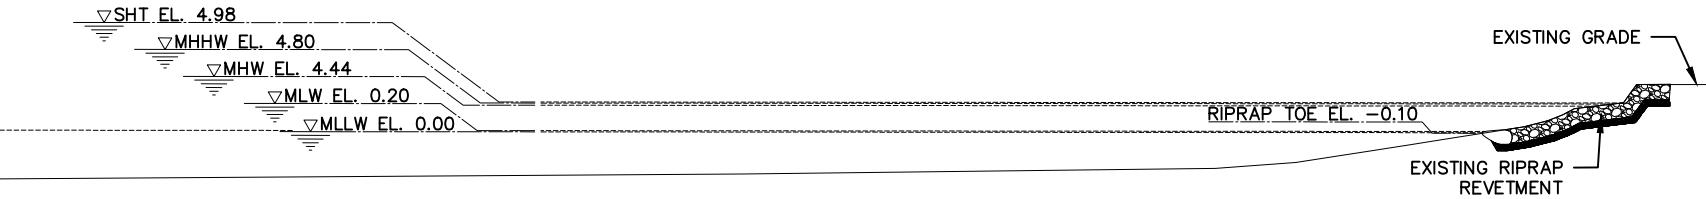

NOTE:
ELEVATIONS REFERENCE MLLW DATUM.

A
S-4

SECTION THROUGH EXISTING SHORELINE

SCALE: 1/32"=1'

DATUM: NAVD88
ADJACENT OWNERS:
1. M&H REALTY, LLC
2. 56 WEST LLC

GREENPOINT TERMINAL RECREATION DOCKS

APPLICANT: C/O PEARL REALTY MANAGEMENT, LLC
155 WATER STREET, 3RD FLOOR
BROOKLYN, NY 11201

AGENT: TORVALSEN CONSULTING, LLC
DBA TMS WATERFRONT
1 VAN HOUTEN STREET
NYACK, NY 10960


SECTION THROUGH EXISTING SHORELINE

IN: EAST RIVER
AT: NEW YORK
COUNTY OF: KINGS STATE: NY

SHT 4 OF 7

DATE: 02/03/2023

MATCHLINE A-A

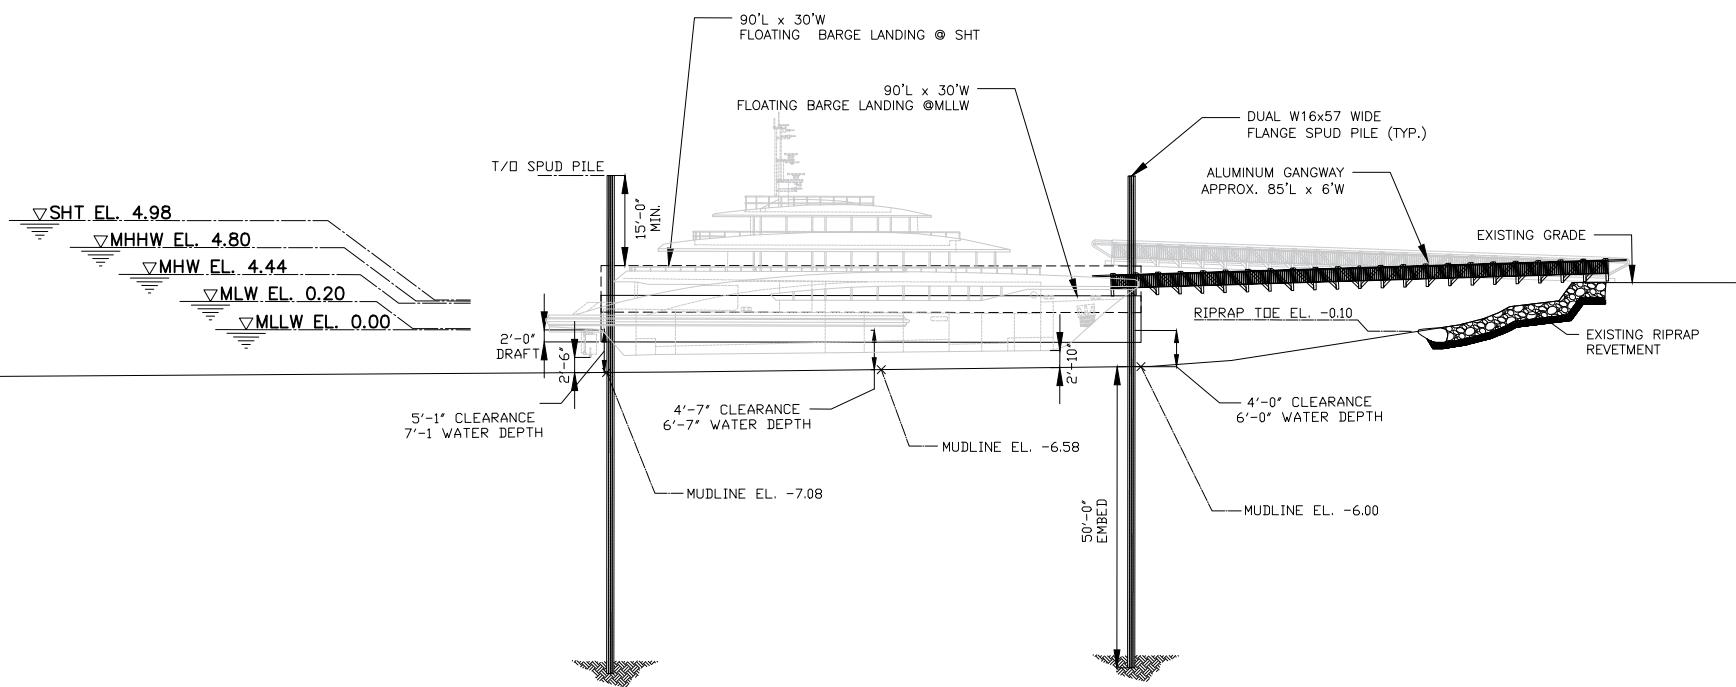**NOTES:**

1. ELEVATIONS REFERENCE MLLW DATUM.
2. VESSEL DEPICTED IS GENERIC AND SHARES SIMILAR CHARACTERISTICS WITH THE PROPOSED VESSELS REGARDING L.O.A. AND DRAFT.
3. MEASUREMENTS OF CLEARANCE BETWEEN VESSELS AND MUDLINE FOR ILLUSTRATION ONLY. THE DISTANCE VARIES DUE TO DIFFERING WATER DEPTHS AT EACH BERTH. REFER TO THE CHART ON MR-102 FOR A COMPLETE ANALYSIS OF CLEARANCES FOR THE BARGE AND VESSELS.

A
S-6

SECTION THROUGH LANDING

SCALE: 1/32"=1'

DATUM: NAVD88
ADJACENT OWNERS:
1. M&H REALTY, LLC
2. 56 WEST LLC

GREENPOINT TERMINAL RECREATION DOCKS

APPLICANT: C/O PEARL REALTY MANAGEMENT, LLC
155 WATER STREET, 3RD FLOOR
BROOKLYN, NY 11201

AGENT: TORVALSEN CONSULTING, LLC
DBA TMS WATERFRONT
1 VAN HOUTEN STREET
NYACK, NY 10960

SECTION THROUGH LANDING

IN: EAST RIVER
AT: NEW YORK
COUNTY OF: KINGS STATE: NY

SHT 6 OF 7

DATE: 02/03/2023