



PUBLIC NOTICE

US Army Corps
of Engineers
New York District
Jacob K. Javits Federal Building
New York, N.Y. 10278-0090
ATTN: Regulatory Branch

In replying refer to:
Public Notice Number: **NAN-2021-01367-EMI**
Issue Date: **March 24, 2022**
Expiration Date: **April 23, 2022**

To Whom It May Concern:

The New York District, Corps of Engineers has received an application for a Department of the Army permit pursuant to Section 10 of the Rivers and Harbors Act of 1899 (33 U.S.C. 403) and Section 404 of the Clean Water Act (33 U.S.C. 1344).

APPLICANT: Suffolk County Department of Public Works
335 Yaphank Avenue
Yaphank, New York 11980

ACTIVITY: Ten-Year Maintenance Dredging with Beach or Upland Placement

WATERWAY: Hard Estate (Long Island Maritime Museum)

LOCATION: Dredge Location: Hard Estate (Long Island Maritime Museum), Town of Islip, Suffolk County, New York

Beach Placement Location: Great South Bay Shoreline, Town of Islip, Suffolk County, New York

Upland Placement Location: Upland Diked Area on the East Side of the Browns River in Town of Islip, Suffolk County, New York

A detailed description and plans of the applicant's activity are enclosed to assist in your review.

The decision whether to issue a permit will be based on an evaluation of the probable impact including cumulative impacts of the proposed activity on the public interest. That decision will reflect the national concern for both protection and utilization of important resources. The benefit which reasonably may be expected to accrue from the proposal must be balanced against its reasonably foreseeable detriments. All factors which may be relevant to the proposal will be considered including the cumulative effects thereof; among those are conservation, economics, aesthetics, general environmental concerns, wetlands, historic properties, fish and wildlife values, flood hazards, floodplain values, land use, navigation, shoreline erosion and accretion, recreation, water supply and conservation, water quality, energy needs, safety, food and fiber production, mineral needs, considerations of property ownership and, in general, the needs and welfare of the people.

The Corps of Engineers is soliciting comments from the public; Federal, state, and local agencies and officials; Indian Tribes; and other interested parties in order to consider and evaluate the impacts of this proposed activity. Any comments received will be considered by the Corps of Engineers to determine whether to issue, modify, condition or deny a permit for this proposal. To make this decision, comments are used to assess impacts on endangered species, historic properties, water quality, general environmental effects, and the other public interest factors listed

CENAN-OP-RE
PUBLIC NOTICE NO. NAN-2021-01367-EMI

above. Comments are used in preparation of an Environmental Assessment and/or an Environmental Impact Statement pursuant to the National Environmental Policy Act. Comments are also used to determine the need for a public hearing and to determine the overall public interest of the proposed activity.

ALL COMMENTS REGARDING THE PERMIT APPLICATION MUST BE PREPARED IN WRITING AND EMAILED TO REACH THIS OFFICE BEFORE THE EXPIRATION DATE OF THIS NOTICE, otherwise, it will be presumed that there are no objections to the activity.

Comments submitted in response to this notice will be fully considered during the public interest review for this permit application. Comments provided will become part of the public record for this permit application. All written comments, including contact information, will be made a part of the administrative record, available to the public under the Freedom of Information Act. The Administrative Record, or portions thereof, may also be posted on a Corps of Engineers internet web site. Due to resource limitations, this office will normally not acknowledge the receipt of comments or respond to individual letters of comment.

Any person may request, in writing, before this public notice expires, that a public hearing be held to collect information necessary to consider this application. Requests for public hearings shall state, with particularity, the reasons why a public hearing should be held. It should be noted that information submitted by email is considered just as carefully in the permit decision process and bears the same weight as that furnished at a public hearing.

Our preliminary determination is that the activity for which authorization is sought herein is not likely to affect any Federally endangered or threatened species or their critical habitat. However, pursuant to Section 7 of the Endangered Species Act (16 U.S.C. 1531), the District Engineer is consulting with the appropriate Federal agency to determine the presence of and potential impacts to listed species in the project area or their critical habitat.

The Magnuson-Stevens Fishery Conservation and Management Act, as amended by the Sustainable Fisheries Act (Public Law 104-267), requires all Federal agencies to consult with the National Oceanic and Atmospheric Administration Fisheries Service (NOAA/FS) on all actions, or proposed actions, permitted, funded, or undertaken by the agency, that may adversely affect Essential Fish Habitat (EFH). The proposed work, fully described in the attached work description, could cause the disruption of habitat for various lifestages of some EFH-designated species as a result of a temporary increase in turbidity during construction. However, the New York District has made the preliminary determination that the site-specific adverse effects are not likely to be substantial because it is expected that fish populations would avoid the small area of disturbance. Further consultation with NOAA/FS regarding EFH impacts and conservation recommendations is being conducted and will be concluded prior to the final decision.

Based upon a review of the latest published version of the National Register of Historic Places, there are no known sites eligible for, or included in, the Register within the permit area. Presently unknown archeological, scientific, prehistorical, or historical data may be lost by work accomplished under the required permit.

Reviews of activities pursuant to Section 404 of the Clean Water Act will include application of the guidelines promulgated by the Administrator, U.S. Environmental Protection Agency, under authority of Section 404 (b) of the Clean Water Act and the applicant will obtain a water quality certificate or waiver from the appropriate state agency in accordance with Section 401 of the Clean Water Act prior to a permit decision. This public notice serves as notification to the Administrator of

**CENAN-OP-RE
PUBLIC NOTICE NO. NAN-2021-01367-EMI**

the Environmental Protection Agency (EPA) pursuant to section 401(a)(2) of the Clean Water Act. If EPA determines that the proposed discharge may affect the quality of the waters of any state other than New York, it will so notify such other state, the district engineer, and the applicant. If such notice or a request for supplemental information is not received within 30 days of issuance of this public notice, the district engineer will assume EPA has made a negative determination with respect to section 401(a)(2).

Pursuant to Section 307 (c) of the Coastal Zone Management Act of 1972 as amended [16 U.S.C. 1456 (c)], for activities under consideration that are located within the coastal zone of a state which has a federally approved coastal zone management program, the applicant has certified in the permit application that the activity complies with, and will be conducted in a manner that is consistent with, the approved state coastal zone management program. By this public notice, we are requesting the state's concurrence with, objection to, or waiver of the applicant's certification. No permit decision will be made until one of these actions occur. For activities within the coastal zone of New York State, the applicant's certification and accompanying information is available from the Consistency Coordinator, New York State Department of State, Division of Coastal Resources and Waterfront Revitalization, Coastal Zone Management Program, One Commerce Plaza, 99 Washington Avenue, Albany, New York 12231, Telephone (518) 474-6000. Comments regarding the applicant's certification, and copies of any letters to this office commenting upon this proposal, should be so addressed.

In addition to any required water quality certificate and coastal zone management program concurrence, the applicant has obtained or requested the following governmental authorization for the activity under consideration:

- New York State Department of Environmental Conservation

It is requested that you communicate the foregoing information concerning the activity to any persons known by you to be interested and who did not receive a copy of this notice. Please send all comments and questions concerning this application to Christopher.W.Minck@usace.army.mil.

In order for us to better serve you, please complete our Customer Service Survey located at <http://www.nan.usace.army.mil/Missions/Regulatory/CustomerSurvey.aspx>.

For more information on New York District Corps of Engineers programs, visit our website at <http://www.nan.usace.army.mil>.

FOR AND IN BEHALF OF
Stephan A. Ryba
Chief, Regulatory Branch

Enclosures

WORK DESCRIPTION

The permit applicant, Suffolk County Department of Public Works (SCDPW), has requested Department of the Army (DA) authorization to conduct dredging, with ten-years maintenance with placement of all resultant dredged material at a designated Beach or Upland Placement area. The project is located at Hard Estate (Long Island Maritime Museum) in the Town of Islip, Suffolk County, New York.

The proposed work would involve the following:


Maintenance dredge with ten-years maintenance, by hydraulic dredge, approximately 3,000 cubic yards (CY) of sand and silt material from an approximately 20,415 square foot (approximately 0.47 acres) area consisting of an approximately 20 to 40-foot-wide by 492-foot-long (approximately 12,887 square feet) channel to a depth of five feet below the plane of Mean Low Water (MLW) and an irregularly shaped approximately 7,528 square foot deposition basin directly west of the channel to a depth of five feet below the plane MLW. The approximate slope of the channel would be 1 to 3. The dredged material would be placed at an upland diked area along the east side of the Browns River via a floating dredge pipeline for disposal and dewatering with return flow to the waterway through a return flow pipe.

If the dredged material is suitable for beach nourishment, a maximum of approximately 750 CY of the estimated total dredge volume of 3,000 CY would be placed below the plane of Spring High Water (SHW) along the adjacent Great South Bay shoreline directly east of the channel; the approximate area of fill below SHW at the beach placement site is 11,250 square feet (approximately 0.25 acres). The remaining approximately 2,250 CY would be placed landward of SHW along the shoreline and/or at the upland diked disposal location along the east side of the Browns River.

The applicant plans to conduct three (3) additional dredging events within the ten-year maintenance dredging period removing a maximum of approximately 3,000 CY per event from within the same dredging area with the same upland and/or beach placement areas referenced areas.

The applicant has stated that they have avoided, minimized, and mitigated for potential impacts proposed to the maximum extent practicable by limiting the dredged area to the minimum area required for safe and reasonable navigation of Hard Estate (Long Island Maritime Museum). Any potential impacts would be temporary and would be offset by implementing best management practices associated with the proposed use of a hydraulic dredge and floating pipeline. The use of a hydraulic dredge and floating pipeline would provide the cleanest and least obtrusive method for sediment removal and transport, minimizing to the greatest extent possible any potential adverse effects to the aquatic environment.

The stated purpose of this project is to maintain safe navigable depths for vessel use in the waterway.

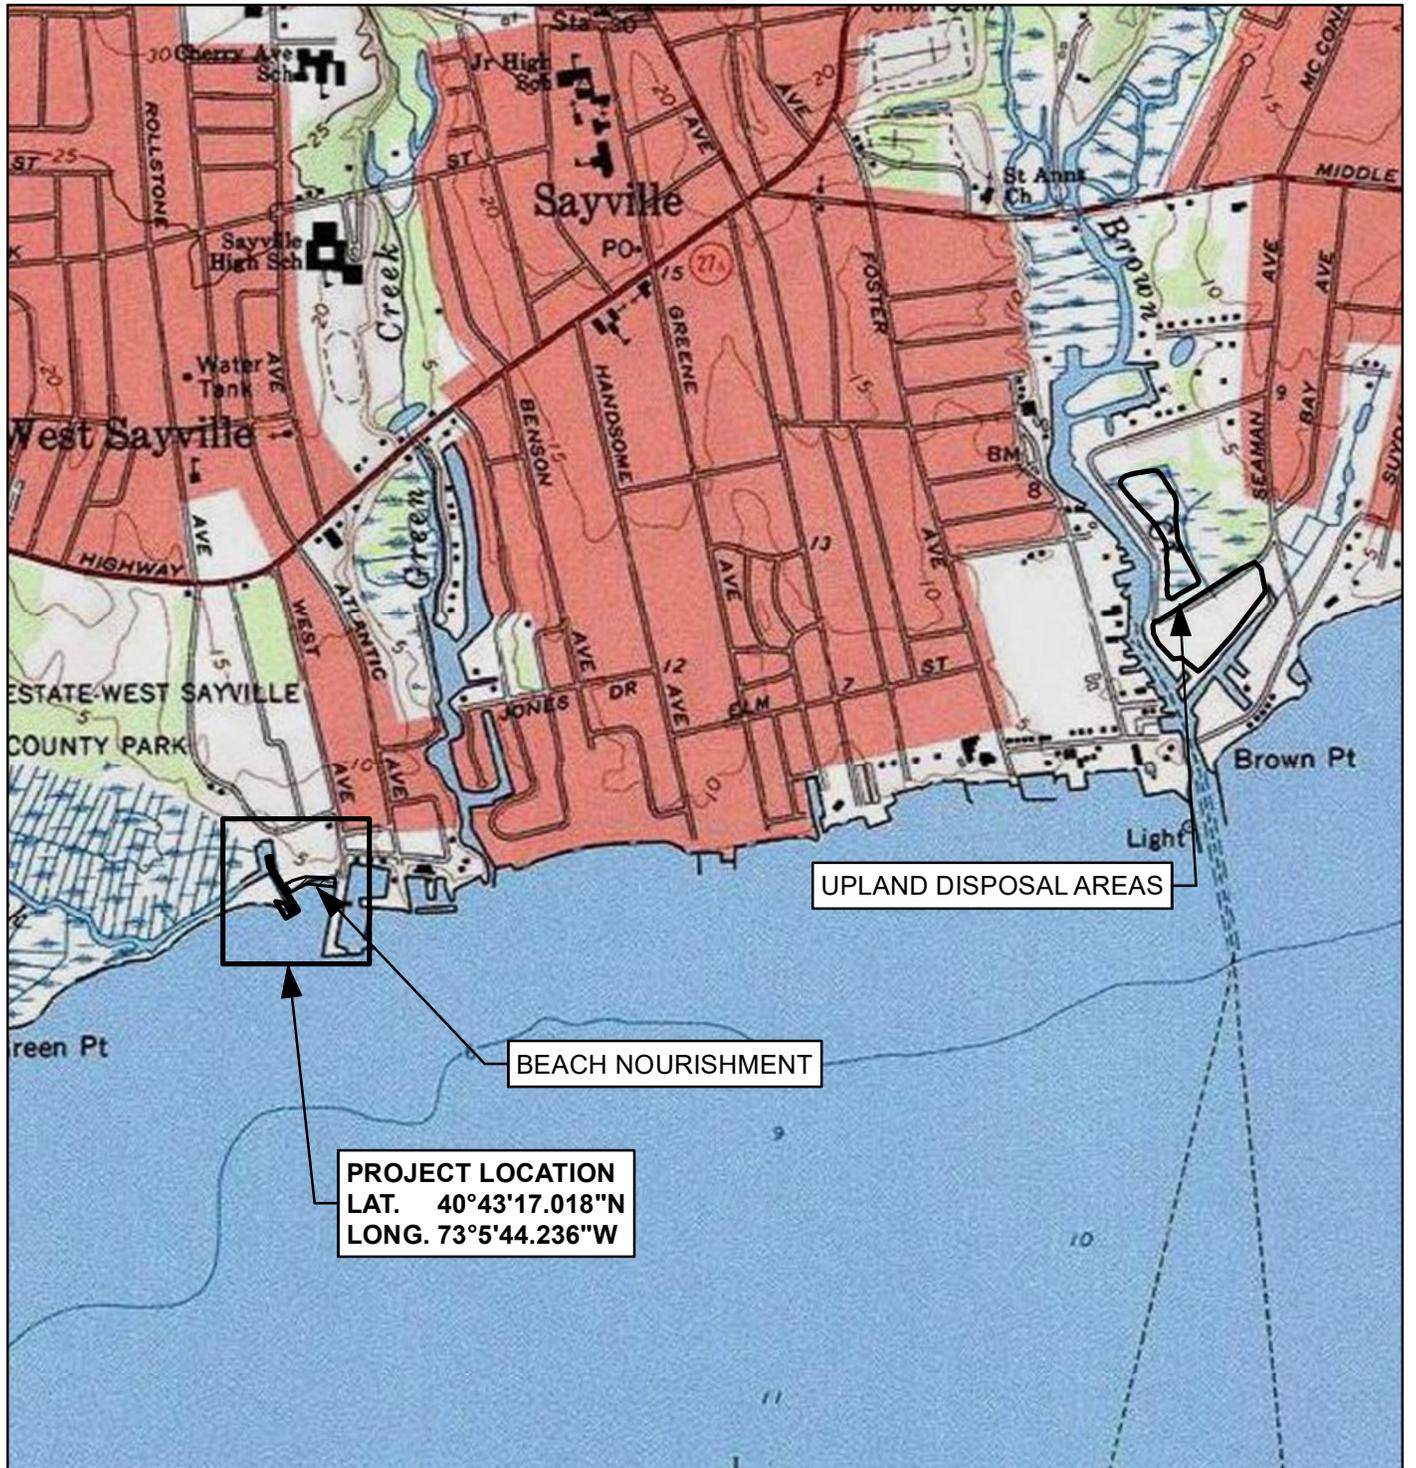

SOURCE: SAYVILLE USGS QUADRANGLES



GEI CONSULTANTS, INC., P. C.
HUNTINGTON STATION, NEW YORK


APPLICATION BY COUNTY OF SUFFOLK
JOSEPH T. BROWN, P.E.
COMMISSIONER
DEPARTMENT OF PUBLIC WORKS

MAINTENANCE DREDGING AT:

HARD ESTATE (LONG ISLAND MARINE MUSEUM)
TOWN OF ISLIP
SUFFOLK COUNTY, NEW YORK

DATE: NOVEMBER 2021

SHEET 1 OF 7

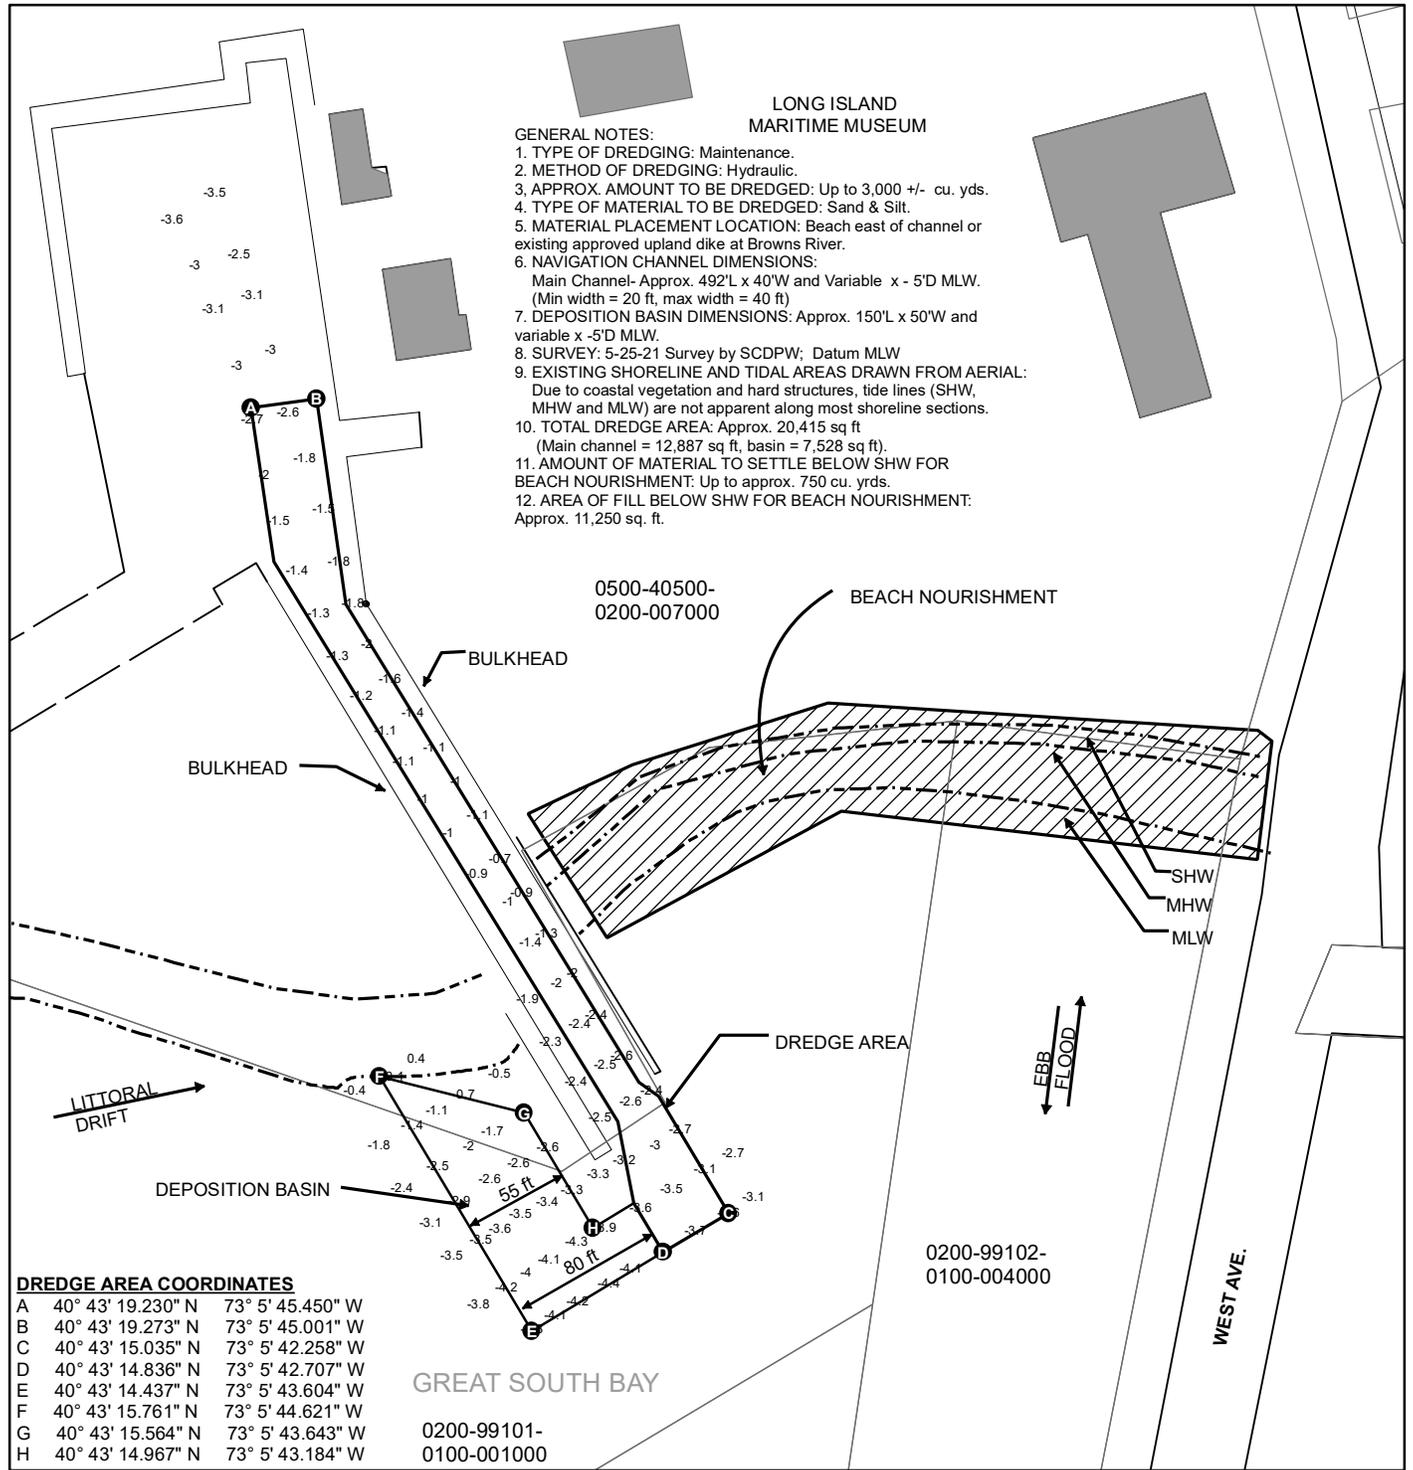

GEI CONSULTANTS, INC., P. C.
HUNTINGTON STATION, NEW YORK

APPLICATION BY COUNTY OF SUFFOLK
JOSEPH T. BROWN, P.E.
COMMISSIONER
DEPARTMENT OF PUBLIC WORKS


MAINTENANCE DREDGING AT:

HARD ESTATE (LONG ISLAND MARINE MUSEUM)

TOWN OF ISLIP
SUFFOLK COUNTY, NEW YORK

DATE:NOVEMBER 2021 rev. 1/20/22

SHEET 2 OF 7

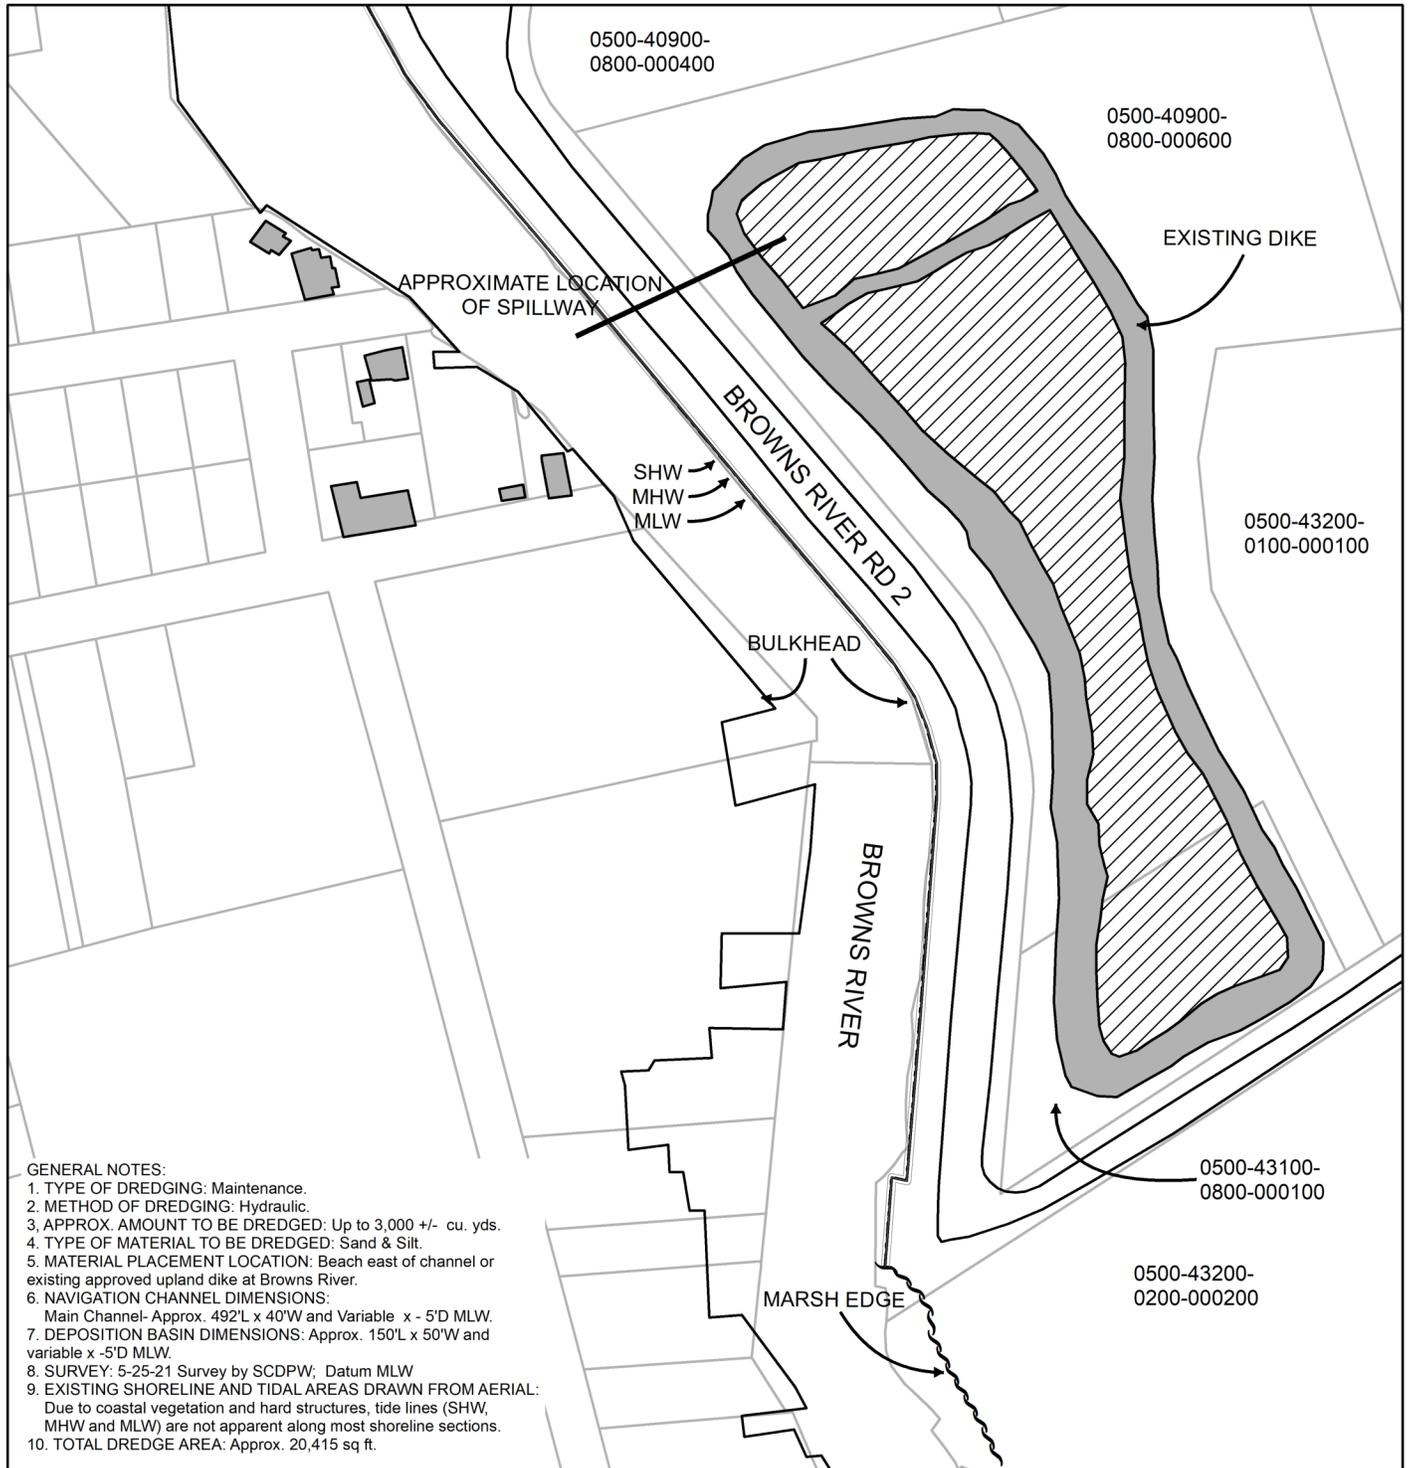

GENERAL NOTES:

1. TYPE OF DREDGING: Maintenance.
2. METHOD OF DREDGING: Hydraulic.
3. APPROX. AMOUNT TO BE DREDGED: Up to 3,000 +/- cu. yds.
4. TYPE OF MATERIAL TO BE DREDGED: Sand & Silt.
5. MATERIAL PLACEMENT LOCATION: Beach east of channel or existing approved upland dike at Browns River.
6. NAVIGATION CHANNEL DIMENSIONS:
Main Channel- Approx. 492'L x 40'W and Variable x - 5'D MLW.
7. DEPOSITION BASIN DIMENSIONS: Approx. 150'L x 50'W and variable x - 5'D MLW.
8. SURVEY: 5-25-21 Survey by SCDPW; Datum MLW
9. EXISTING SHORELINE AND TIDAL AREAS DRAWN FROM AERIAL:
Due to coastal vegetation and hard structures, tide lines (SHW, MHW and MLW) are not apparent along most shoreline sections.
10. TOTAL DREDGE AREA: Approx. 20,415 sq ft.



GEI CONSULTANTS, INC., P. C.
HUNTINGTON STATION, NEW YORK


APPLICATION BY COUNTY OF SUFFOLK
JOSEPH T. BROWN, P.E.
COMMISSIONER
DEPARTMENT OF PUBLIC WORKS

MAINTENANCE DREDGING AT:

HARD ESTATE (LONG ISLAND MARINE MUSEUM)
TOWN OF ISLIP
SUFFOLK COUNTY, NEW YORK

DATE: NOVEMBER 2021

SHEET 3 OF 7

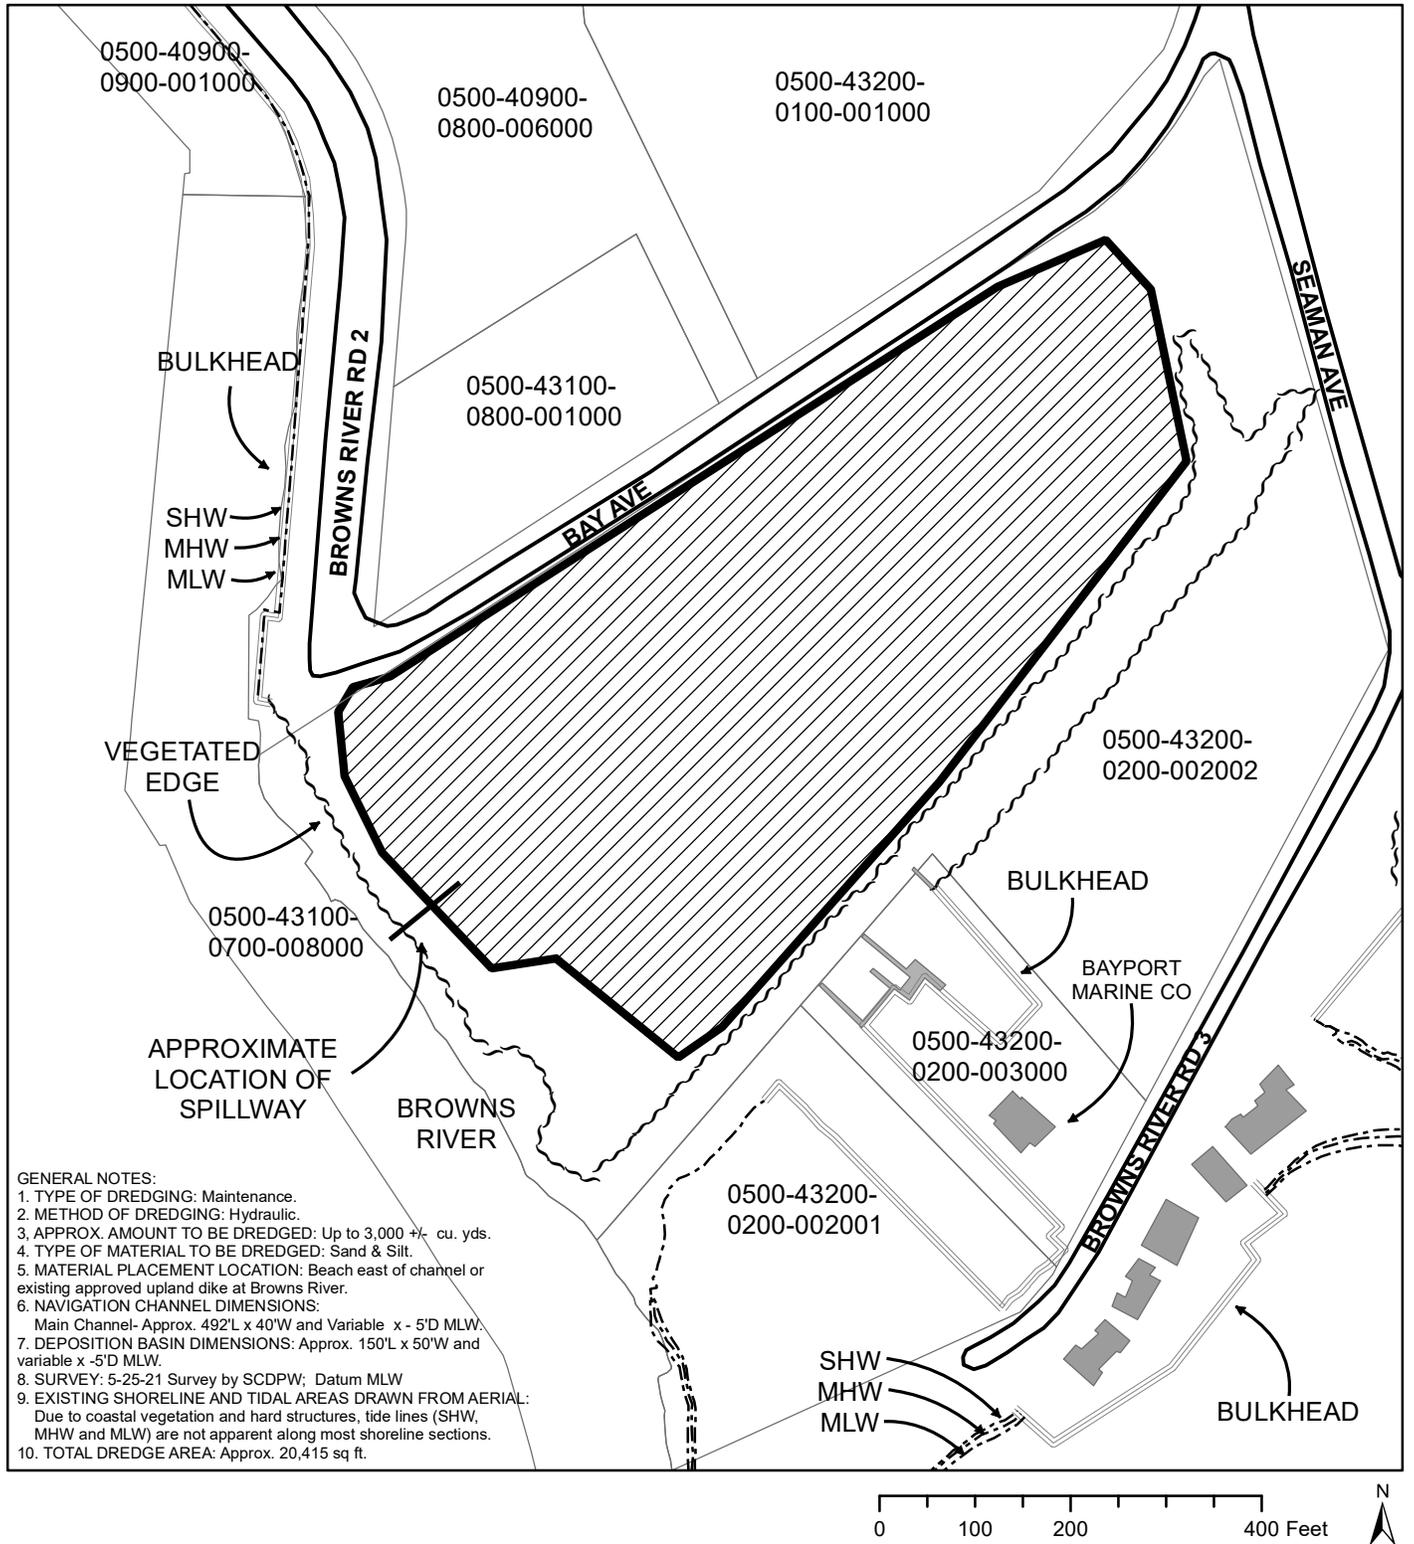

GEI CONSULTANTS, INC., P. C.
HUNTINGTON STATION, NEW YORK


APPLICATION BY COUNTY OF SUFFOLK
JOSEPH T. BROWN, P.E.
COMMISSIONER
DEPARTMENT OF PUBLIC WORKS

MAINTENANCE DREDGING AT:

HARD ESTATE (LONG ISLAND MARINE MUSEUM)
TOWN OF ISLIP
SUFFOLK COUNTY, NEW YORK


DATE: NOVEMBER 2021

SHEET 4 OF 7

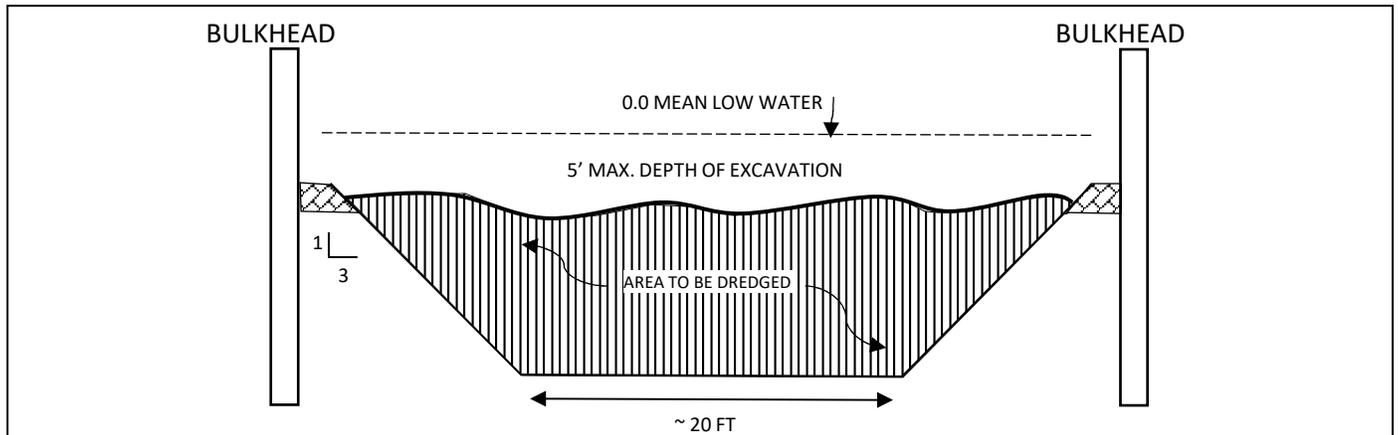

TYPICAL CHANNEL SECTION A-A

N.T.S.

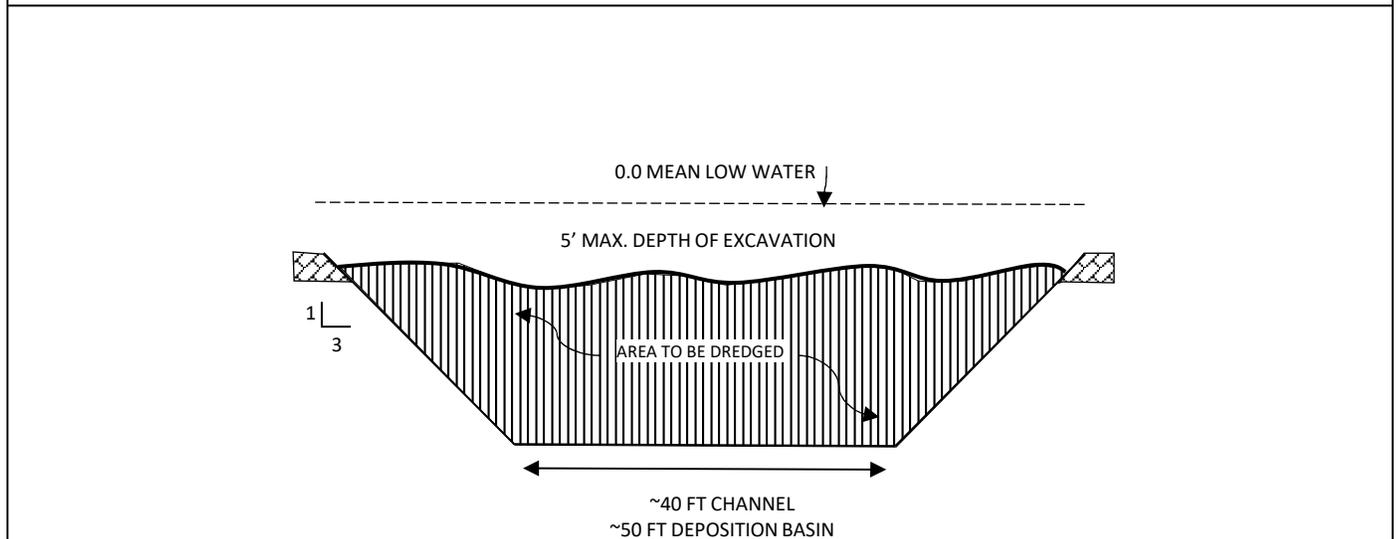

TYPICAL CHANNEL SECTION B-B
DEPOSITION BASIN

N.T.S.



GEI CONSULTANTS, INC., P. C.
HUNTINGTON STATION, NEW YORK


MAINTENANCE DREDGING AT:

APPLICATION BY COUNTY OF SUFFOLK
JOSEPH T. BROWN, P.E.
COMMISSIONER
DEPARTMENT OF PUBLIC WORKS

HARD ESTATE (LONG ISLAND MARINE MUSEUM)
TOWN OF ISLIP
SUFFOLK COUNTY, NEW YORK

DATE: NOVEMBER 2021

SHEET 5 OF 7

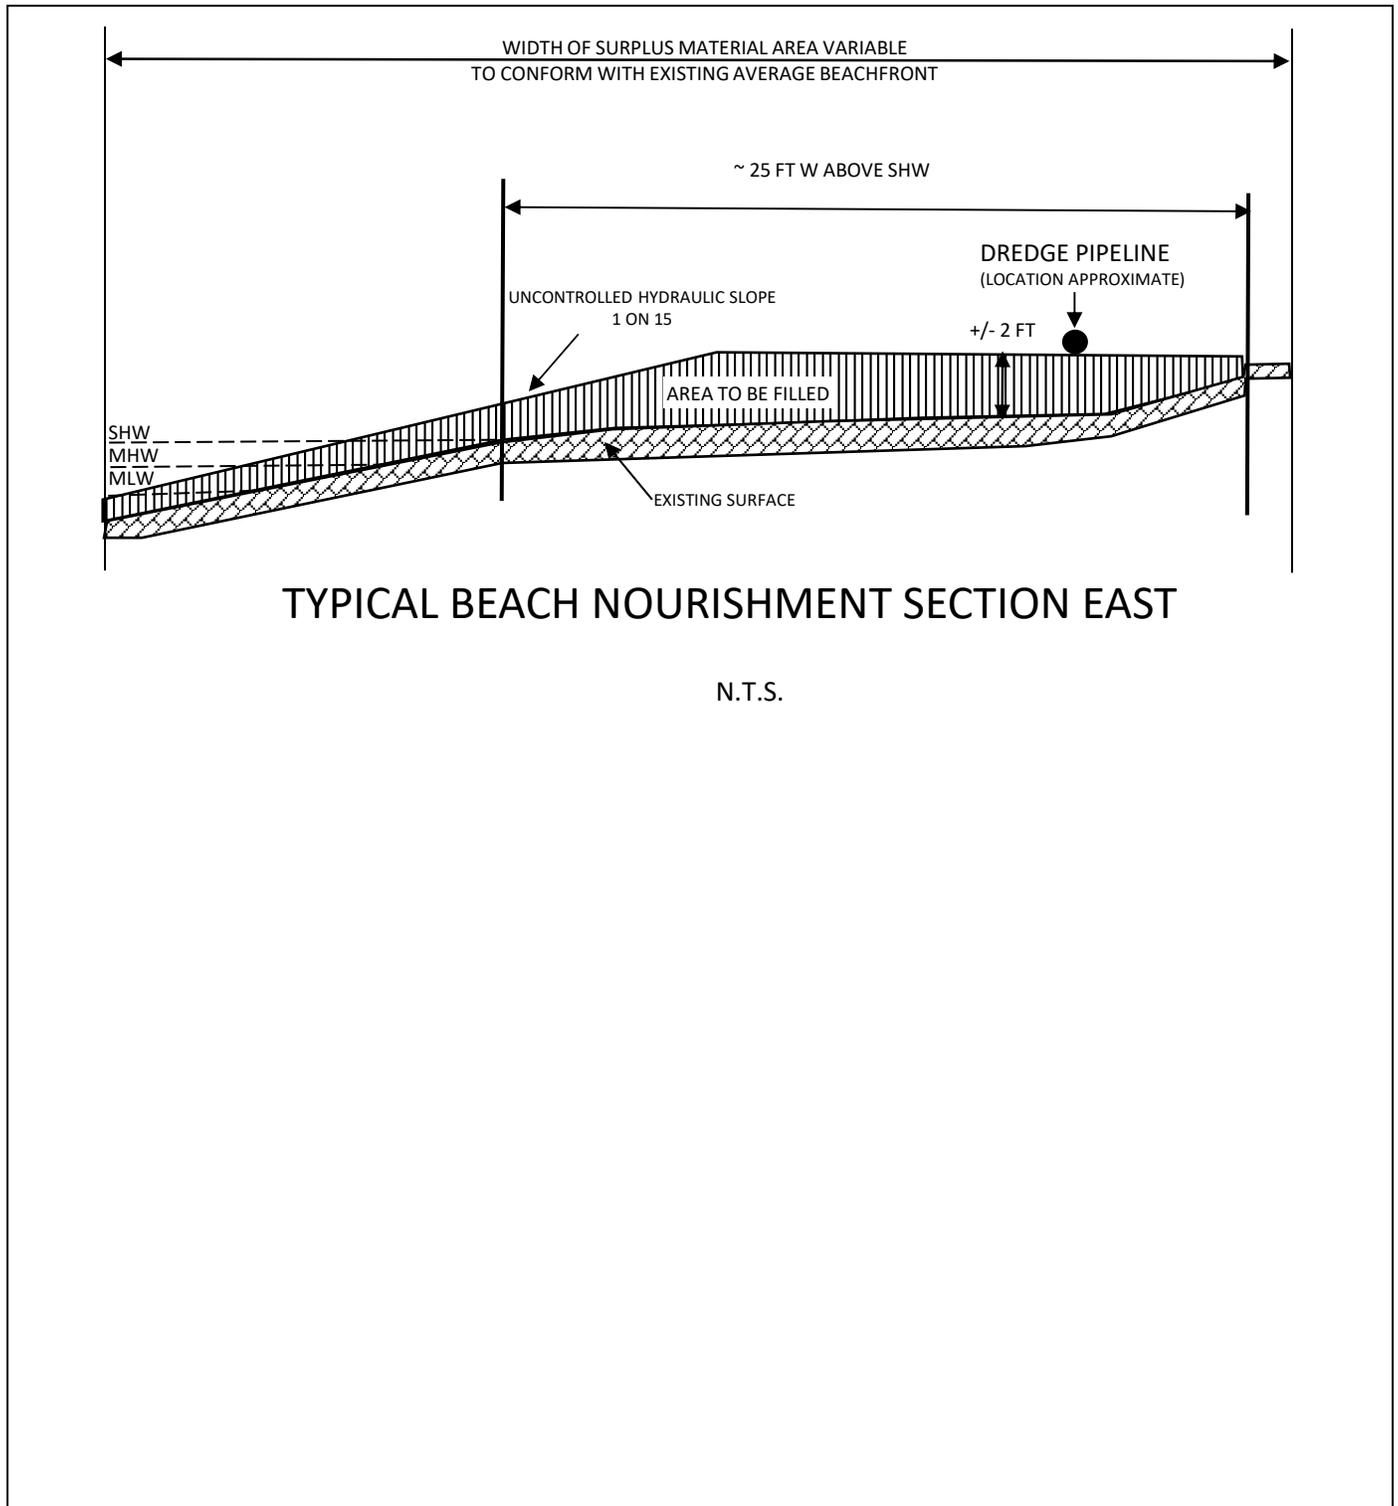

TYPICAL BEACH NOURISHMENT SECTION EAST

N.T.S.



GEI CONSULTANTS, INC., P. C.
HUNTINGTON STATION, NEW YORK


MAINTENANCE DREDGING AT:

APPLICATION BY COUNTY OF SUFFOLK
JOSEPH T. BROWN, P.E.
COMMISSIONER
DEPARTMENT OF PUBLIC WORKS

HARD ESTATE (LONG ISLAND MARINE MUSEUM)
TOWN OF ISLIP
SUFFOLK COUNTY, NEW YORK


DATE: NOVEMBER 2021

SHEET 6 OF 7

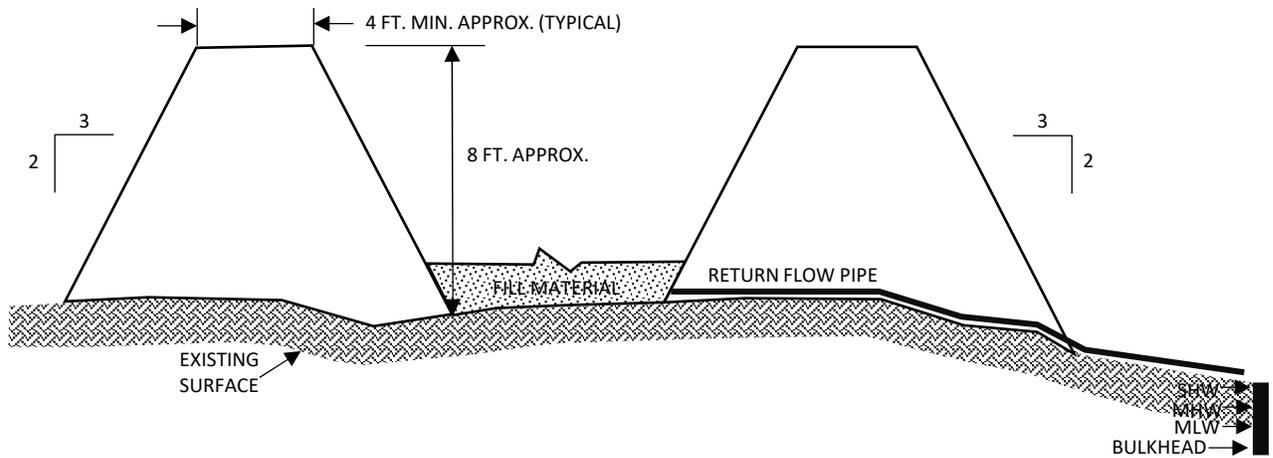

TYPICAL UPLAND DIKE AREA SECTION

N.T.S.

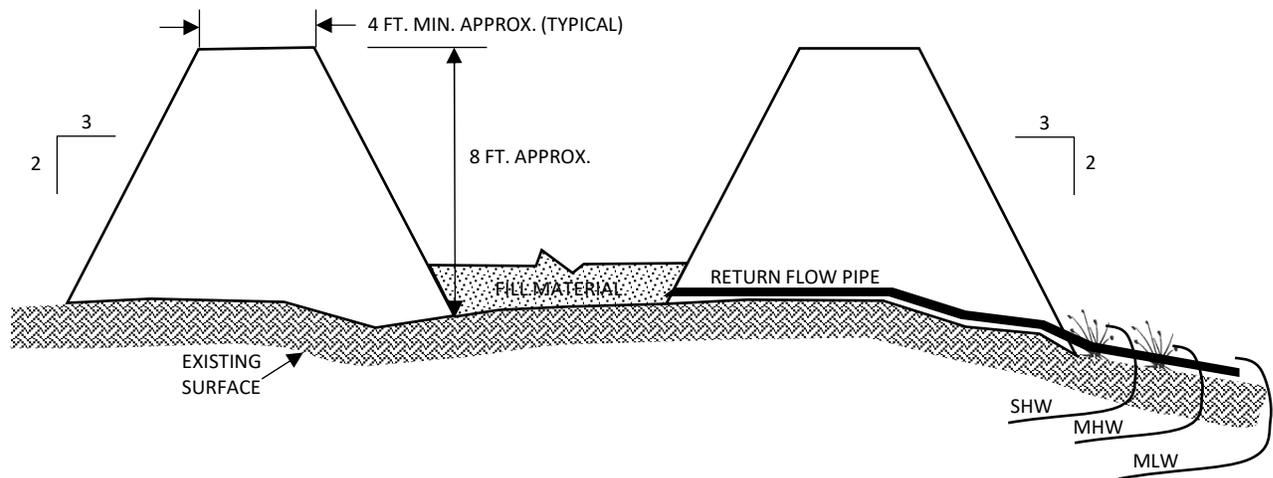

TYPICAL UPLAND DIKE AREA SECTION

N.T.S.



GEI CONSULTANTS, INC., P. C.
HUNTINGTON STATION, NEW YORK

APPLICATION BY COUNTY OF SUFFOLK
JOSEPH T. BROWN, P.E.
COMMISSIONER
DEPARTMENT OF PUBLIC WORKS

MAINTENANCE DREDGING AT:

HARD ESTATE (LONG ISLAND MARINE MUSEUM)
TOWN OF ISLIP
SUFFOLK COUNTY, NEW YORK
DATE: NOVEMBER 2021

SHEET 7 OF 7