



SUPPLEMENTAL PUBLIC NOTICE

US Army Corps
of Engineers
New York District
Jacob K. Javits Federal Building
New York, N.Y. 10278-0090
ATTN: Regulatory Branch

In replying refer to:
Supplemental Public Notice Number: **NAN-2020-00515-EVI-A**
Issue Date: **September 17, 2021**
Expiration Date: **October 07, 2021**

To Whom It May Concern:

The purpose of this Supplemental Public Notice is to make available for public and agency review and comment the permit applicant's change of dredged material placement site.

On October 6, 2020, the New York District, Corps of Engineers issued Public Notice number NAN-2020-00515-EVI concerning a proposal by Suffolk County Department of Public Works (SCDPW) to dredge, with 10-year maintenance, Timber Point East Marina navigation channel with placement at a designated upland diked disposal area pursuant to Section 10 of the Rivers and Harbors Act of 1899 (33 U.S.C. 403) and Section 404 of the Clean Water Act (33 U.S.C. 1344):

This Supplemental Public Notice supplements the New York District Public Notice published on October 6, 2020. The public notice is available at:

<https://www.nan.usace.army.mil/Portals/37/docs/regulatory/publicnotices/2020/Oct20/NA-N-2020-00515-EVI%20Public%20Notice.pdf?ver=KXacmA1bSHV\vnVjt9BZ5lw%3d%3d>

APPLICANT: Suffolk County Department of Public Works
335 Yaphank Avenue
Yaphank, New York 11980

WATERWAY: Connetquot River, a tributary of Nicoll Bay

LOCATION: Dredge Location: Connetquot River, Nicoll Bay

Dredge Material Placement Location: East of Browns River, two existing upland diked disposal areas located in Sayville, Town of Islip, Suffolk County, New York.

ACTIVITY: Dredge with ten-year maintenance with placement at upland diked areas.

An updated detailed description and plans of the applicant's activity are enclosed to assist in your review.

The decision whether to issue a permit will be based on an evaluation of the probable impact including cumulative impacts of the proposed activity on the public interest. That decision will reflect the national concern for both protection and utilization of important

**CENAN-OP-RE
SUPPLEMENTAL PUBLIC NOTICE NO. NAN-2020-00515-EVI-A**

resources. The benefit which reasonably may be expected to accrue from the proposal must be balanced against its reasonably foreseeable detriments. All factors which may be relevant to the proposal will be considered including the cumulative effects thereof; among those are conservation, economics, aesthetics, general environmental concerns, wetlands, historic properties, fish and wildlife values, flood hazards, floodplain values, land use, navigation, shoreline erosion and accretion, recreation, water supply and conservation, water quality, energy needs, safety, food and fiber production, mineral needs, considerations of property ownership and, in general, the needs and welfare of the people.

The Corps of Engineers is soliciting comments from the public; Federal, state, and local agencies and officials; Indian Tribes; and other interested parties in order to consider and evaluate the impacts of this proposed activity. Any comments received will be considered by the Corps of Engineers to determine whether to issue, modify, condition or deny a permit for this proposal. To make this decision, comments are used to assess impacts on endangered species, historic properties, water quality, general environmental effects, and the other public interest factors listed above. Comments are used in preparation of an Environmental Assessment and/or an Environmental Impact Statement pursuant to the National Environmental Policy Act. Comments are also used to determine the need for a public hearing and to determine the overall public interest of the proposed activity.

ALL COMMENTS REGARDING THE PERMIT APPLICATION MUST BE PREPARED IN WRITING AND EMAILED TO ROBERT.T.VIETRI@USACE.ARMY.MIL BEFORE THE EXPIRATION DATE OF THIS NOTICE, otherwise, it will be presumed that there are no objections to the activity.

Comments submitted in response to this notice will be fully considered during the public interest review for this permit application. All written comments, including names and addresses, will be made a part of the administrative record, available to the public under the Freedom of Information Act. The Administrative Record, or portions thereof, may also be posted on a Corps of Engineers internet web site. Due to resource limitations, this office will normally not acknowledge the receipt of comments or respond to individual letters of comment.

Any person may request, in writing, before this public notice expires, that a public hearing be held to collect information necessary to consider this application. Requests for public hearings shall state, with particularity, the reasons why a public hearing should be held. It should be noted that information submitted by mail is considered just as carefully in the permit decision process and bears the same weight as that furnished at a public hearing.

Our preliminary determination is that the activity for which authorization is sought herein is no effect to piping plover and red knot or their critical habitat. However, pursuant to Section 7 of the Endangered Species Act (16 U.S.C. 1531), the District Engineer has consulted with National Oceanic and Atmospheric Administration (NOAA) and received a concurrence on the determination that the proposed work would not likely adversely affect Atlantic sturgeon, Green sea turtles, Kemp's ridley sea turtles, loggerhead sea turtles, and leatherback sea turtles, or their critical habitat.

*****PLEASE USE THE 20-CHARACTER FILE NUMBER ON ALL CORRESPONDENCE WITH THIS OFFICE*****

**CENAN-OP-RE
SUPPLEMENTAL PUBLIC NOTICE NO. NAN-2020-00515-EVI-A**

The Magnuson-Stevens Fishery Conservation and Management Act, as amended by the Sustainable Fisheries Act (Public Law 104-267), requires all Federal agencies to consult with the NOAA Fisheries Service (NOAA/FS) on all actions, or proposed actions, permitted, funded, or undertaken by the agency, that may adversely affect Essential Fish Habitat (EFH). The proposed construction work, fully described in the enclosed Work Description, could cause minimum disruption of habitat for various life stages of some EFH-designated species as a result of a minor short-term temporary increase in turbidity during construction. However, the New York District has made the preliminary determination that the site-specific minor adverse effects are not likely to be substantial because it is expected that fish populations would avoid the small area of minor disturbance. Further consultation with NOAA/FS regarding EFH impacts and conservation recommendations is being conducted and will be concluded prior to the final decision on this permit application.

Based upon a review of the latest published version of the National Register of Historic Places, there are no known sites eligible for, or included in, the Register within the permit area. Presently unknown archeological, scientific, prehistorical, or historical data may be lost by work accomplished under the required permit.

Pursuant to Section 307 (c) of the Coastal Zone Management Act of 1972 as amended [16 U.S.C. 1456 (c)], for activities under consideration that are located within the coastal zone of a state which has a federally approved coastal zone management program, the New York State Department of State Division of Coastal Resources, Coastal Management Program issued general concurrence, F-2019-1294 on June 16, 2020. The Department of State determined this proposal meets the Department's general consistency concurrence criteria and, therefore, further review of the proposed activity by the NYSDOS is not required.

In addition to any required water quality certificate and coastal zone management program concurrence, the applicant has obtained or requested the following governmental authorization for the activity under consideration:

- New York State Department of Environmental Conservation

It is requested that you communicate the foregoing information concerning the activity to any persons known by you to be interested and who did not receive a copy of this notice.

If you have any questions concerning this application, you may contact Robert T. Vietri, of this office, at 917-790-8379.

If you wish to provide electronic comments on this public notice, please submit your comments with the Application File Number to Robert.T.Vietri@usace.army.mil.

**CENAN-OP-RE
SUPPLEMENTAL PUBLIC NOTICE NO. NAN-2020-00515-EVI-A**

For more information on New York District Corps of Engineers Regulatory Program, visit our website at <https://www.nan.usace.army.mil/Missions/Regulatory/>.

FOR AND IN BEHALF OF
Stephan A. Ryba
Chief, Regulatory Branch

Enclosures

WORK DESCRIPTION


The applicant, Suffolk County Department of Public Works, has requested Department of the Army (DA) authorization to conduct dredging, with ten-year maintenance with placement of all resultant dredged material at two (2) existing diked off upland areas immediately east of Browns River in Sayville, Town of Islip, Suffolk County, New York. The proposed dredging is located off the Connetquot River, a tributary of Nicoll Bay in the Town of Islip, Suffolk County, New York.

Dredge with ten-year maintenance, by hydraulic dredge, approximately 18,250 cubic yards (CY) of material from an irregularly shaped area. The dredging area would range in width between 80 to 100 feet wide by approximately 1,800 feet-long in the irregularly shaped main channel. Dredging will be conducted to a maximum depth of 7 feet below the plane of Mean Low Water (MLW) within the irregularly shaped main channel and the approximate slope of the channel would be 1 to 3. The total dredge area within the irregularly shaped channel is approximately 181,000 square feet.


The resultant approximately 18,250 CY of dredged material would be pumped via pipeline to the de-watering sites located at designated existing upland diked areas located immediately east of Browns River, Sayville, Town of Islip, Suffolk County, New York. Each upland diked area will have a spillway consisting of a return pipe placed on the Browns River side of the upland diked areas. The purpose of the upland diked areas is to allow settling of dredged material with the return pipes allowing the excess water to exit the area and return to the waterway. The duration of the dredging activity would be approximately two (2) weeks.

The applicant plans to conduct three (3) additional dredging events within the ten-year maintenance period with up to a total of approximately 18,250 CY of material per event and have stated that they have avoided, minimized, and mitigated for potential impacts proposed to the maximum extent practicable by limiting the dredged area to the minimum area required for safe and reasonable navigation of Timber Point East Marina navigational channel. Any potential impacts would be temporary and would be offset by implementing best management practices associated with the proposed use of a hydraulic dredge. The use of a hydraulic dredge would provide the cleanest and least obtrusive method for sediment removal and transport, minimizing to the greatest extent possible any potential adverse effects to the aquatic environment.

The stated purpose of this project is to provide safe navigation for recreational marine vessels.

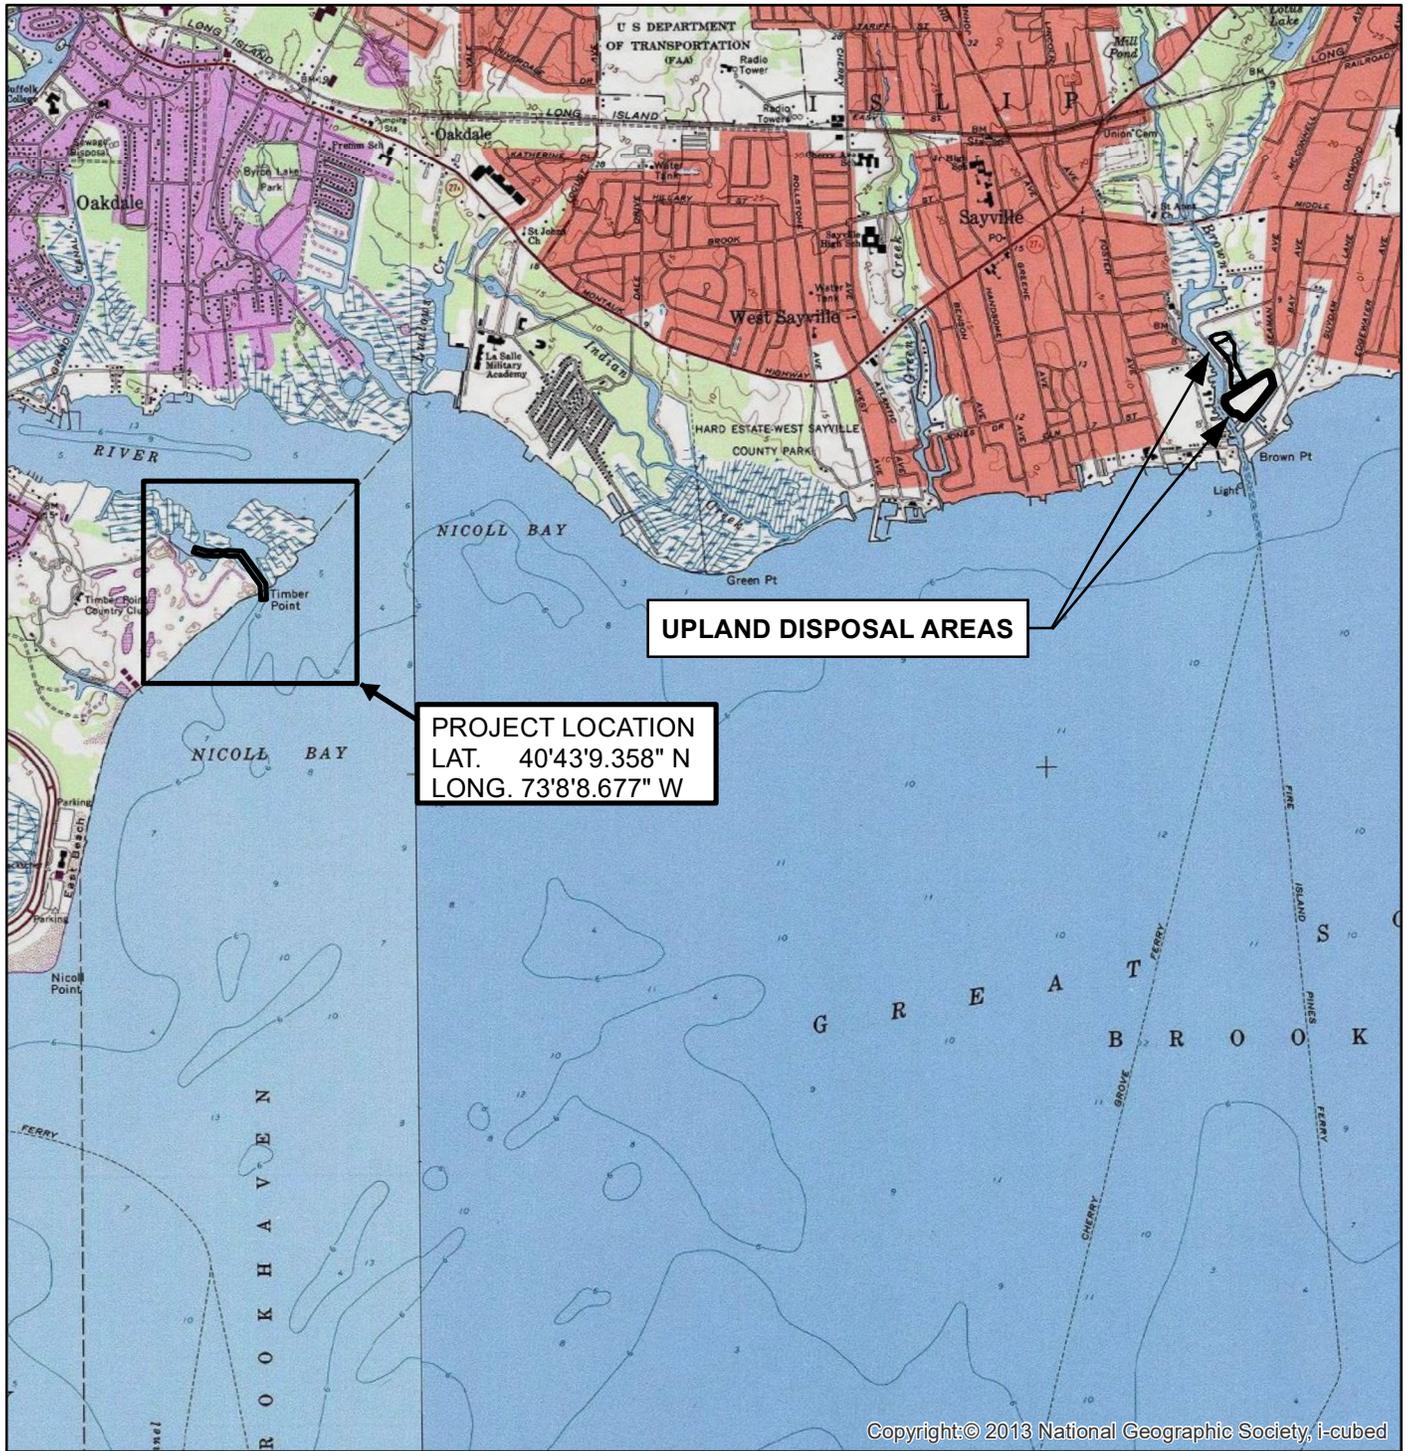

SOURCE: BAYSHORE EAST AND SAYVILLE USGS QUADRANGLES

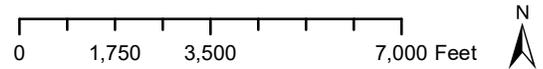


GEI CONSULTANTS, INC., P. C.
HUNTINGTON STATION, NEW YORK

APPLICATION BY COUNTY OF SUFFOLK
JOSEPH T. BROWN, P.E.
COMMISSIONER
DEPARTMENT OF PUBLIC WORKS


MAINTENANCE DREDGING AT:

TIMBER POINT EAST MARINA
TOWN OF ISLIP
SUFFOLK COUNTY, NEW YORK

DATE: JULY 2021

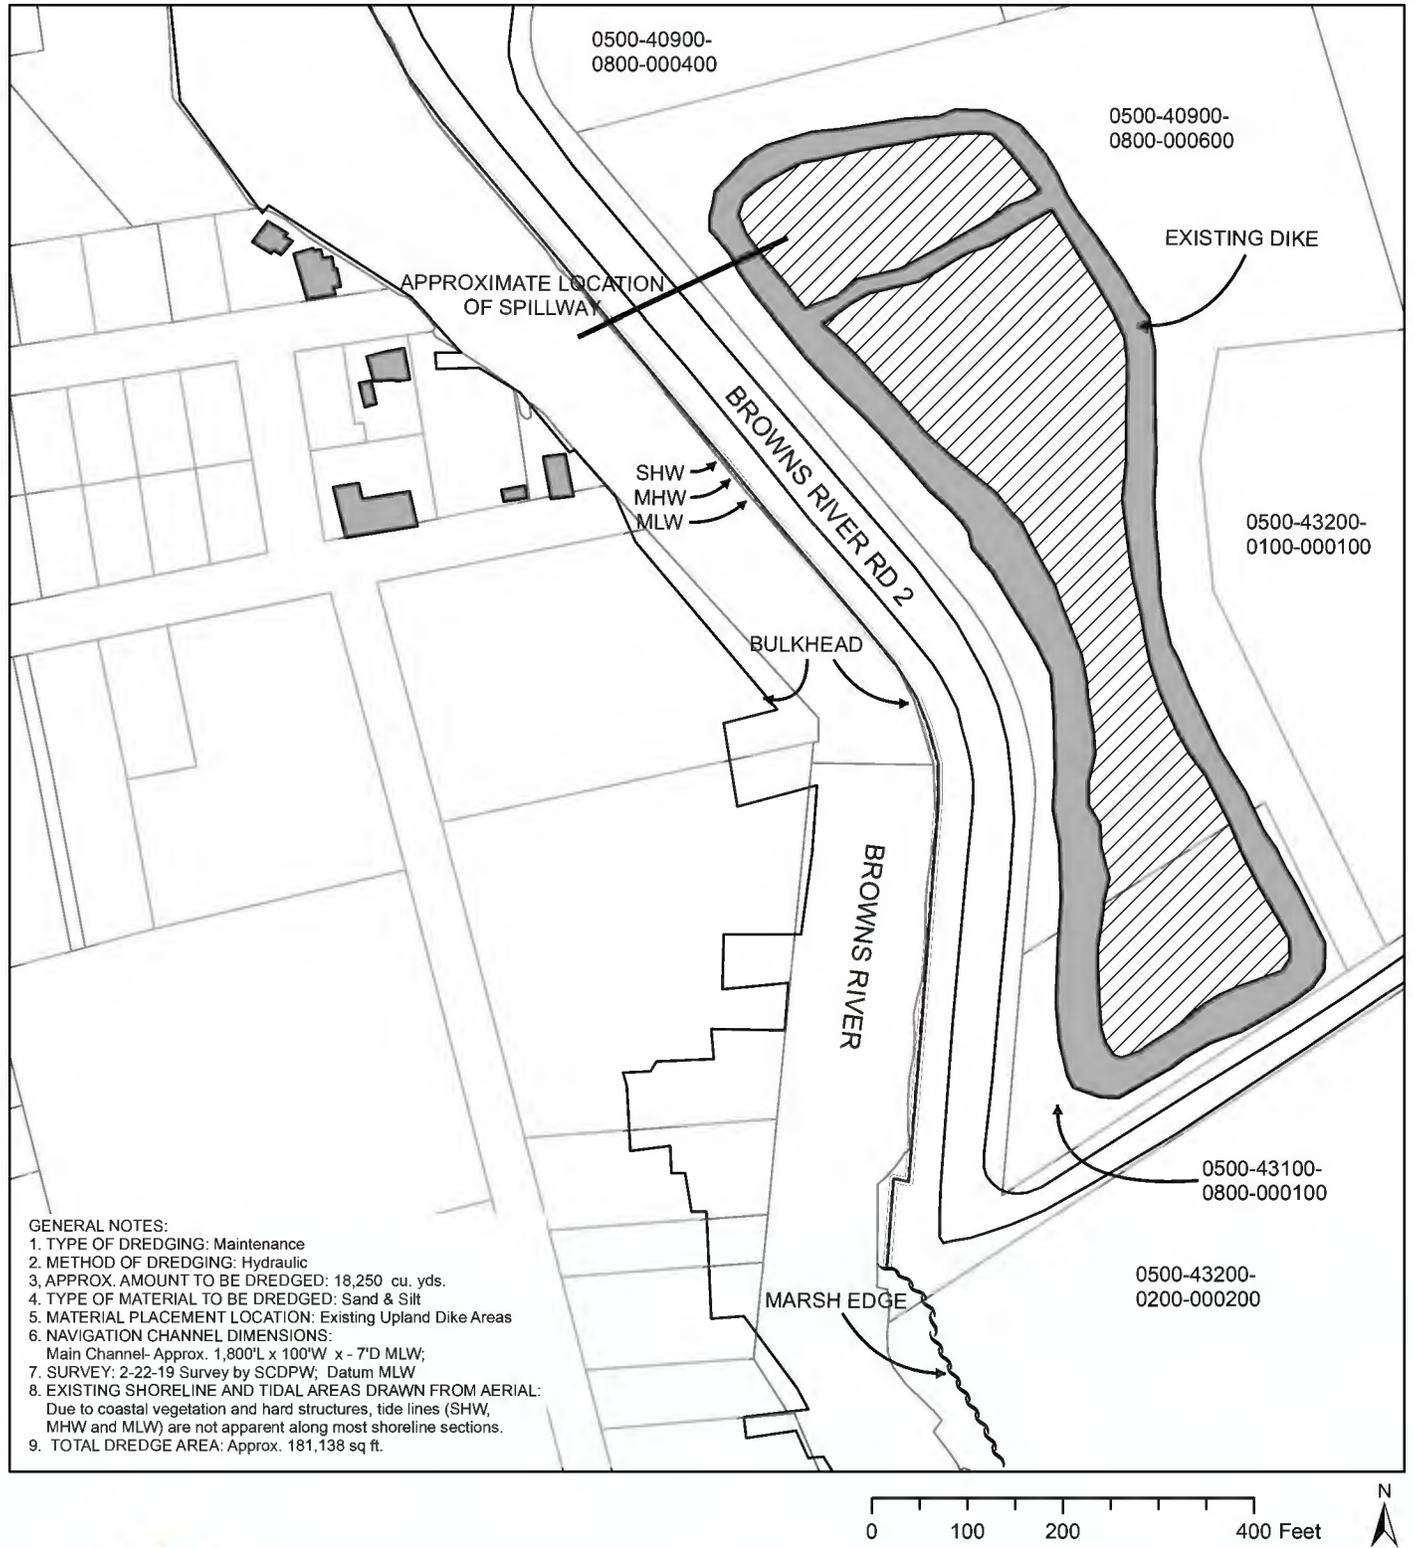

- GENERAL NOTES:**
1. TYPE OF DREDGING: Maintenance
 2. METHOD OF DREDGING: Hydraulic
 3. APPROX. AMOUNT TO BE DREDGED: 18,250 cu. yds.
 4. TYPE OF MATERIAL TO BE DREDGED: Sand & Silt
 5. MATERIAL PLACEMENT LOCATION: Existing Upland Dike Areas
 6. NAVIGATION CHANNEL DIMENSIONS:
Main Channel- Approx. 1,800'L x 100'W x - 7'D MLW;
 7. SURVEY: 2-22-19 Survey by SCDPW; Datum MLW
 8. EXISTING SHORELINE AND TIDAL AREAS DRAWN FROM AERIAL:
Due to coastal vegetation and hard structures, tide lines (SHW, MHW and MLW) are not apparent along most shoreline sections.
 9. TOTAL DREDGE AREA: Approx. 181,138 sq ft.

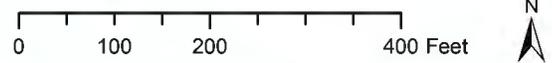


GEI Consultants
GEI CONSULTANTS, INC., P. C.
 HUNTINGTON STATION, NEW YORK

APPLICATION BY COUNTY OF SUFFOLK
 JOSEPH T. BROWN, P.E.
 COMMISSIONER
 DEPARTMENT OF PUBLIC WORKS

MAINTENANCE DREDGING AT:

TIMBER POINT EAST MARINA
 TOWN OF ISLIP
 SUFFOLK COUNTY, NEW YORK

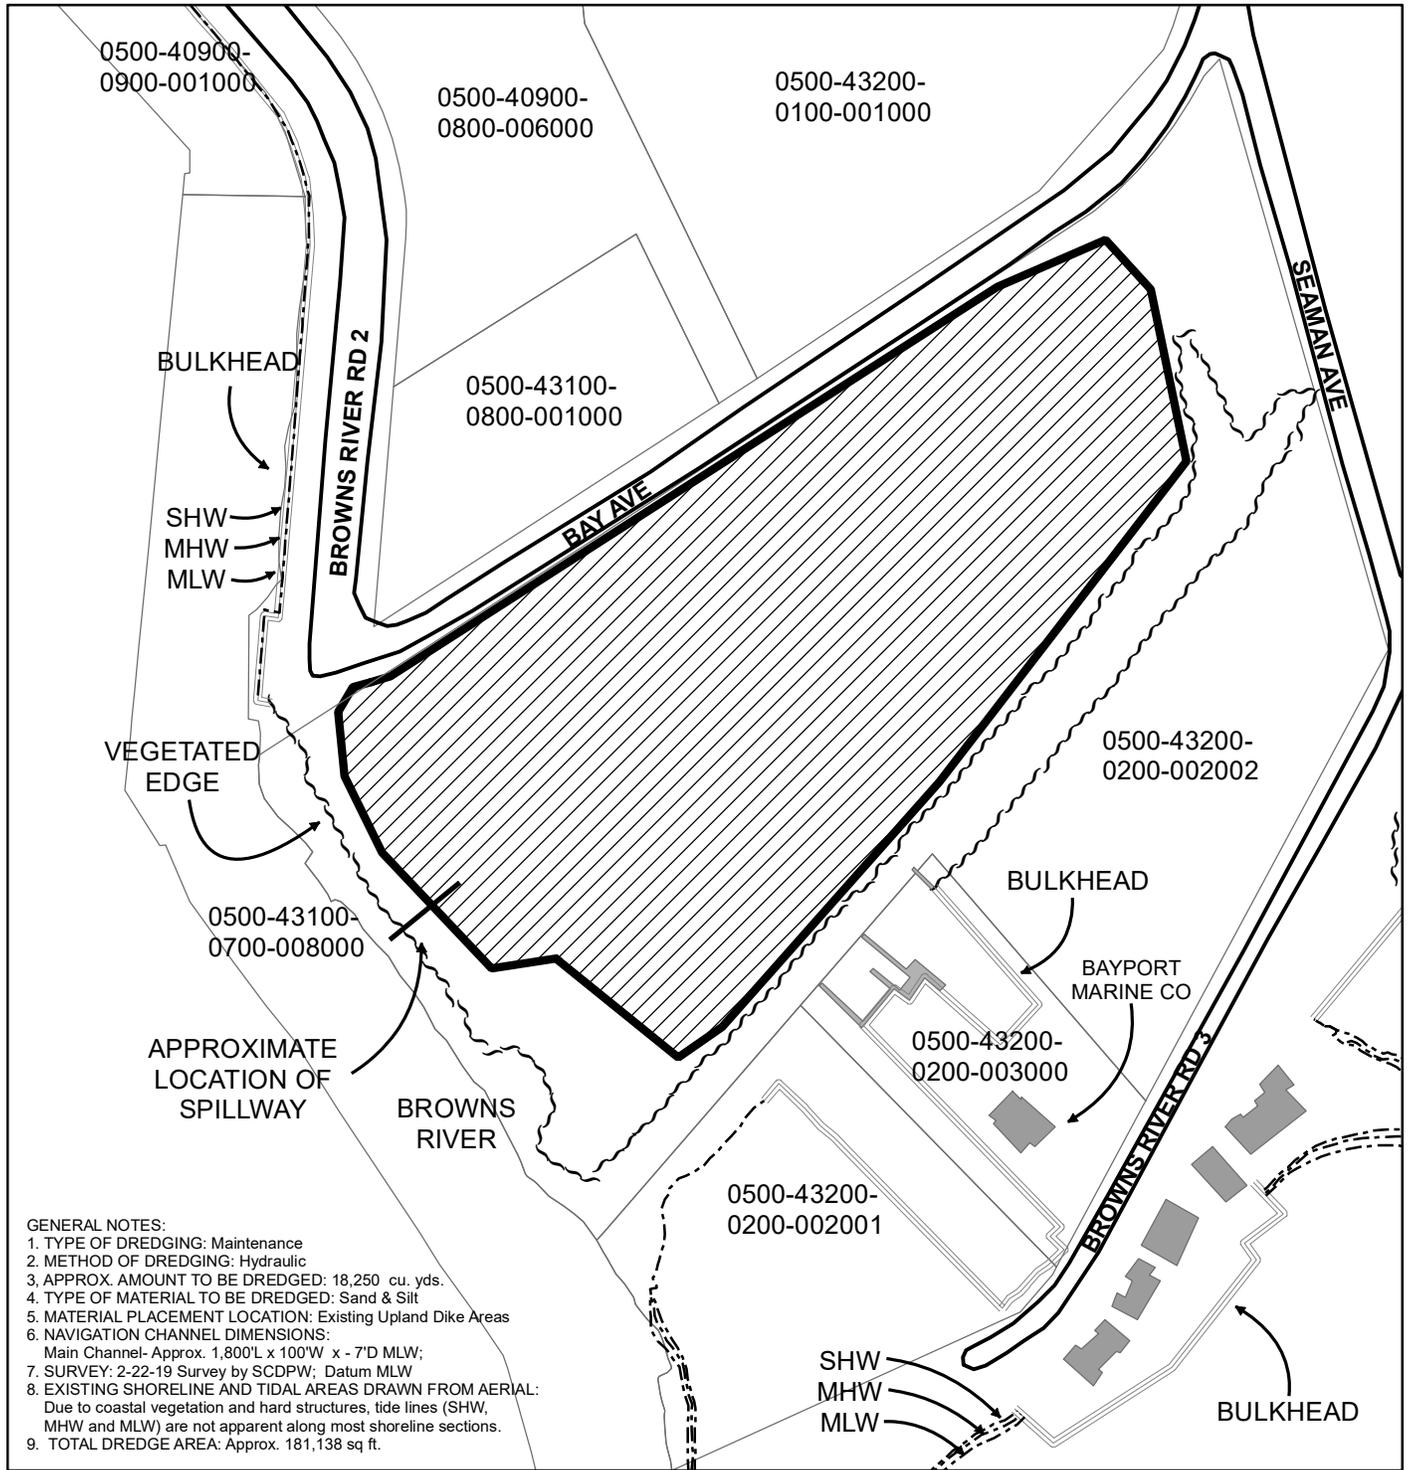

- GENERAL NOTES:**
1. TYPE OF DREDGING: Maintenance
 2. METHOD OF DREDGING: Hydraulic
 3. APPROX. AMOUNT TO BE DREDGED: 18,250 cu. yds.
 4. TYPE OF MATERIAL TO BE DREDGED: Sand & Silt
 5. MATERIAL PLACEMENT LOCATION: Existing Upland Dike Areas
 6. NAVIGATION CHANNEL DIMENSIONS:
Main Channel- Approx. 1,800'L x 100'W x - 7'D MLW;
 7. SURVEY: 2-22-19 Survey by SCDPW; Datum MLW
 8. EXISTING SHORELINE AND TIDAL AREAS DRAWN FROM AERIAL:
Due to coastal vegetation and hard structures, tide lines (SHW, MHW and MLW) are not apparent along most shoreline sections.
 9. TOTAL DREDGE AREA: Approx. 181,138 sq ft.



GEI CONSULTANTS, INC., P. C.
HUNTINGTON STATION, NEW YORK


APPLICATION BY COUNTY OF SUFFOLK
JOSEPH T. BROWN, P.E.
COMMISSIONER
DEPARTMENT OF PUBLIC WORKS

MAINTENANCE DREDGING AT:

TIMBER POINT EAST MARINA
TOWN OF ISLIP
SUFFOLK COUNTY, NEW YORK


DATE: JULY 2021 MODIFICATION

SHEET 2 OF 3

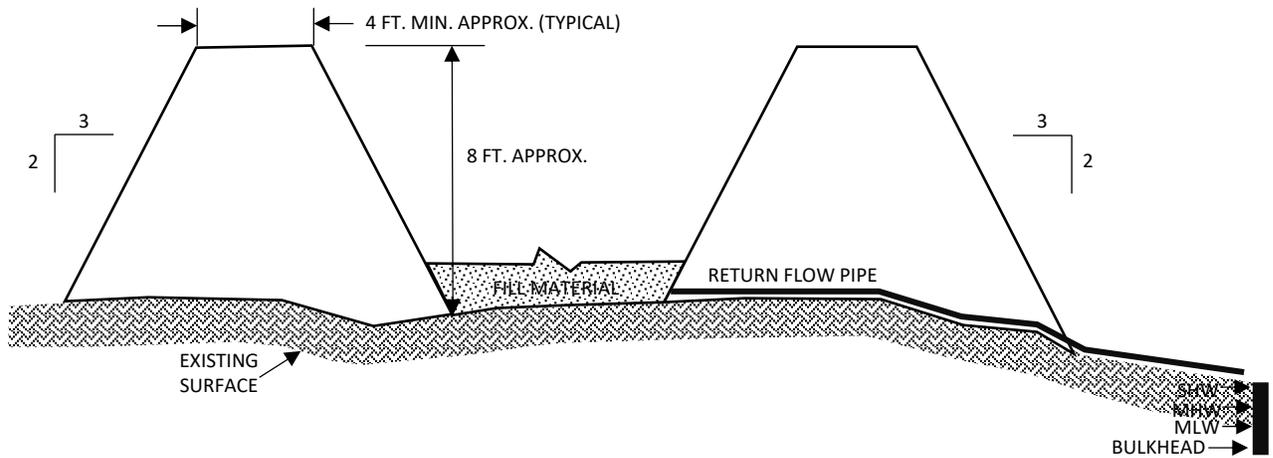

TYPICAL UPLAND DIKE AREA SECTION

N.T.S.

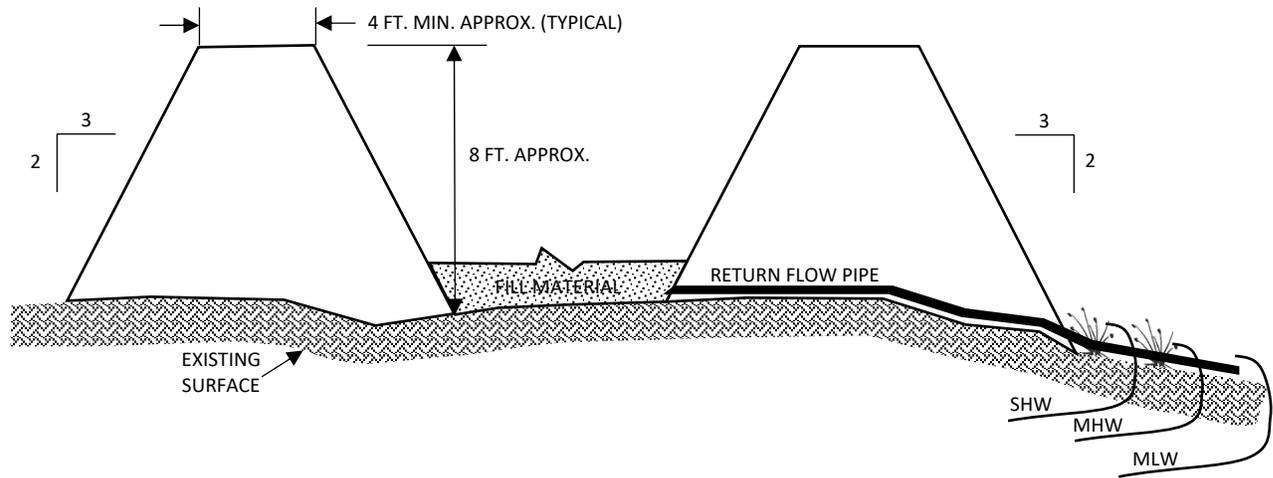

TYPICAL UPLAND DIKE AREA SECTION

N.T.S.



GEI CONSULTANTS, INC., P. C.
HUNTINGTON STATION, NEW YORK

APPLICATION BY COUNTY OF SUFFOLK
JOSEPH T. BROWN, P.E.
COMMISSIONER
DEPARTMENT OF PUBLIC WORKS

MAINTENANCE DREDGING AT:

TIMBER POINT EAST MARINA
TOWN OF ISLIP
SUFFOLK COUNTY, NEW YORK

DATE: JULY 2021 MODIFICATION SHEET 3 OF 3