



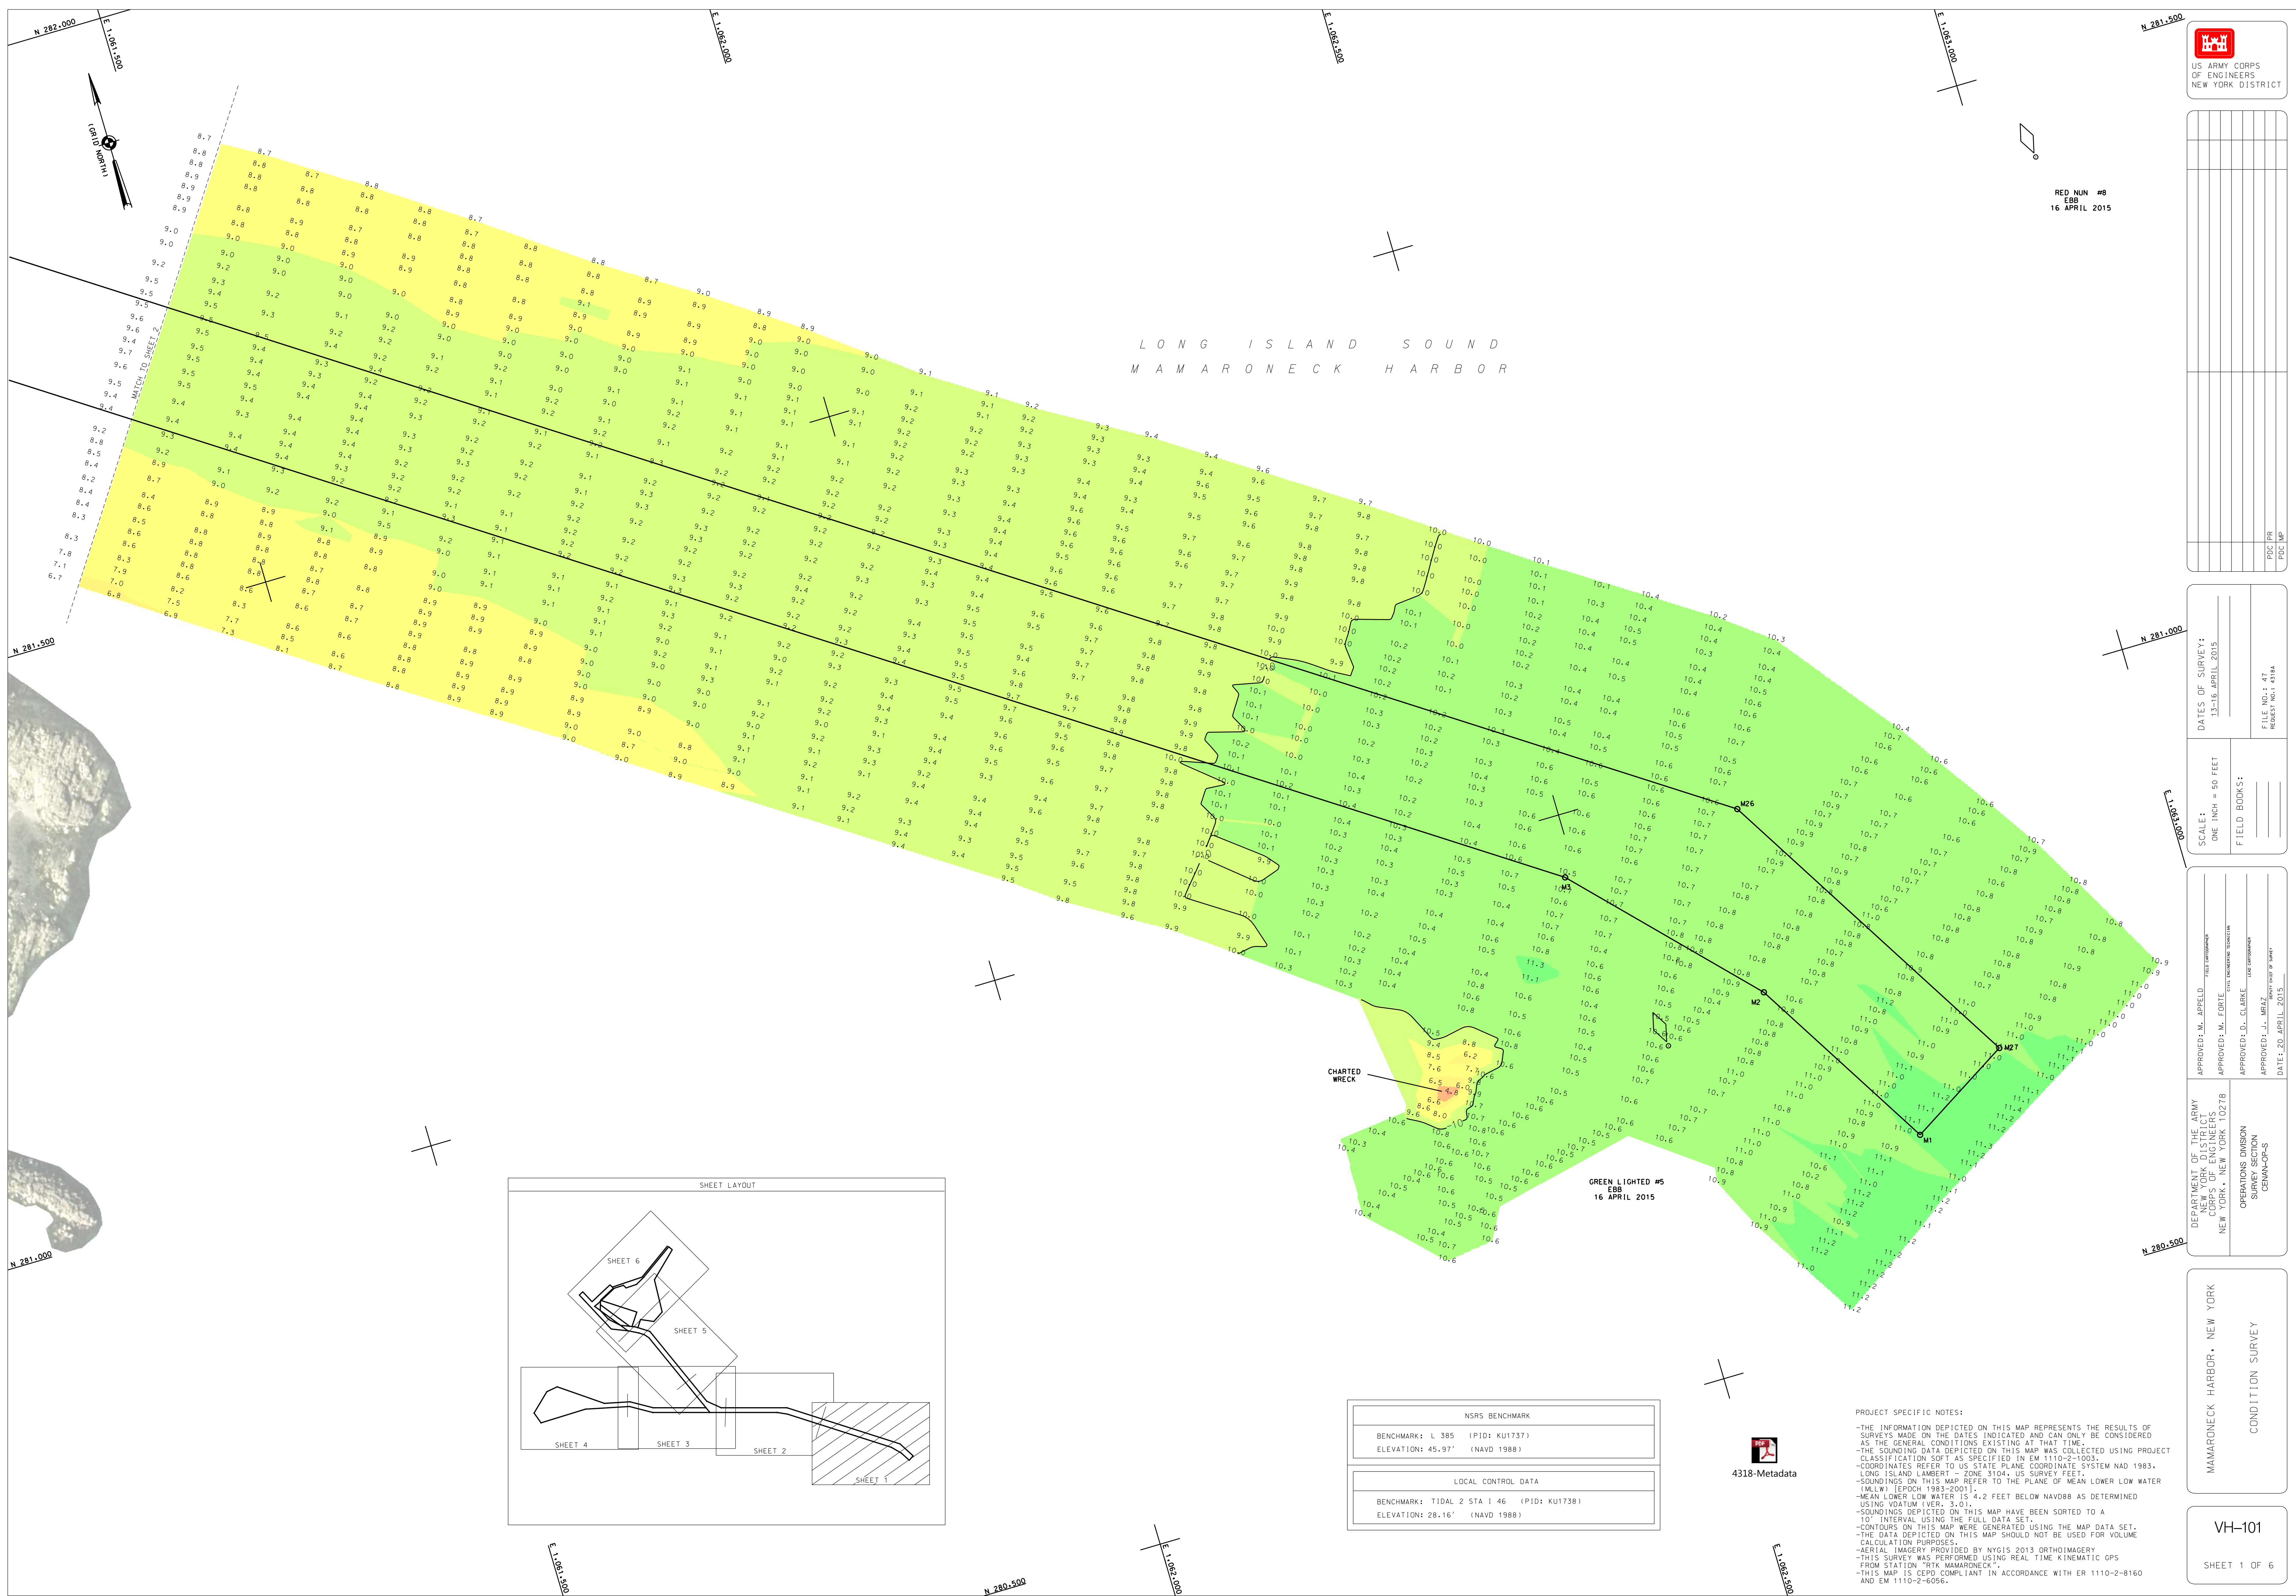

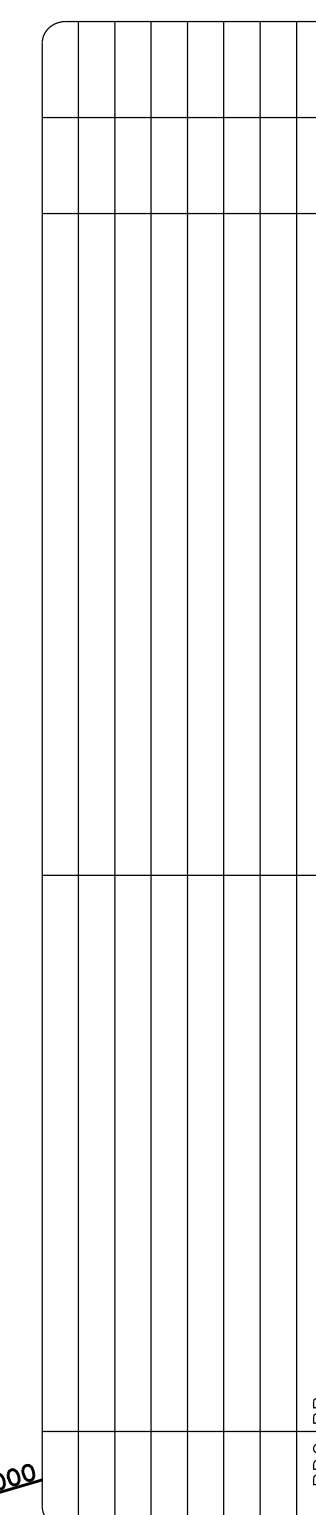


SCALE: ONE INCH = 50 FEET	DATES OF SURVEY: 13-16 APRIL 2015
FIELD BOOKS: _____	FILE NO.: 47

DEPARTMENT OF THE ARMY NEW YORK DISTRICT CORPS OF ENGINEERS NEW YORK, NEW YORK 10278	APPROVED: M. APPELO _____ APPROVED: M. FORTE _____ APPROVED: D. CLARKE _____ APPROVED: J. MRAZ _____	FILED CIVIL SERVICE DIVISION LIVE CORRESPONDENCE
---	---	--

MAMARONECK HARBOR • NEW YORK
CONDITION SURVEY

VH-102

FILE NO: 47
REQ. NO: 4318A

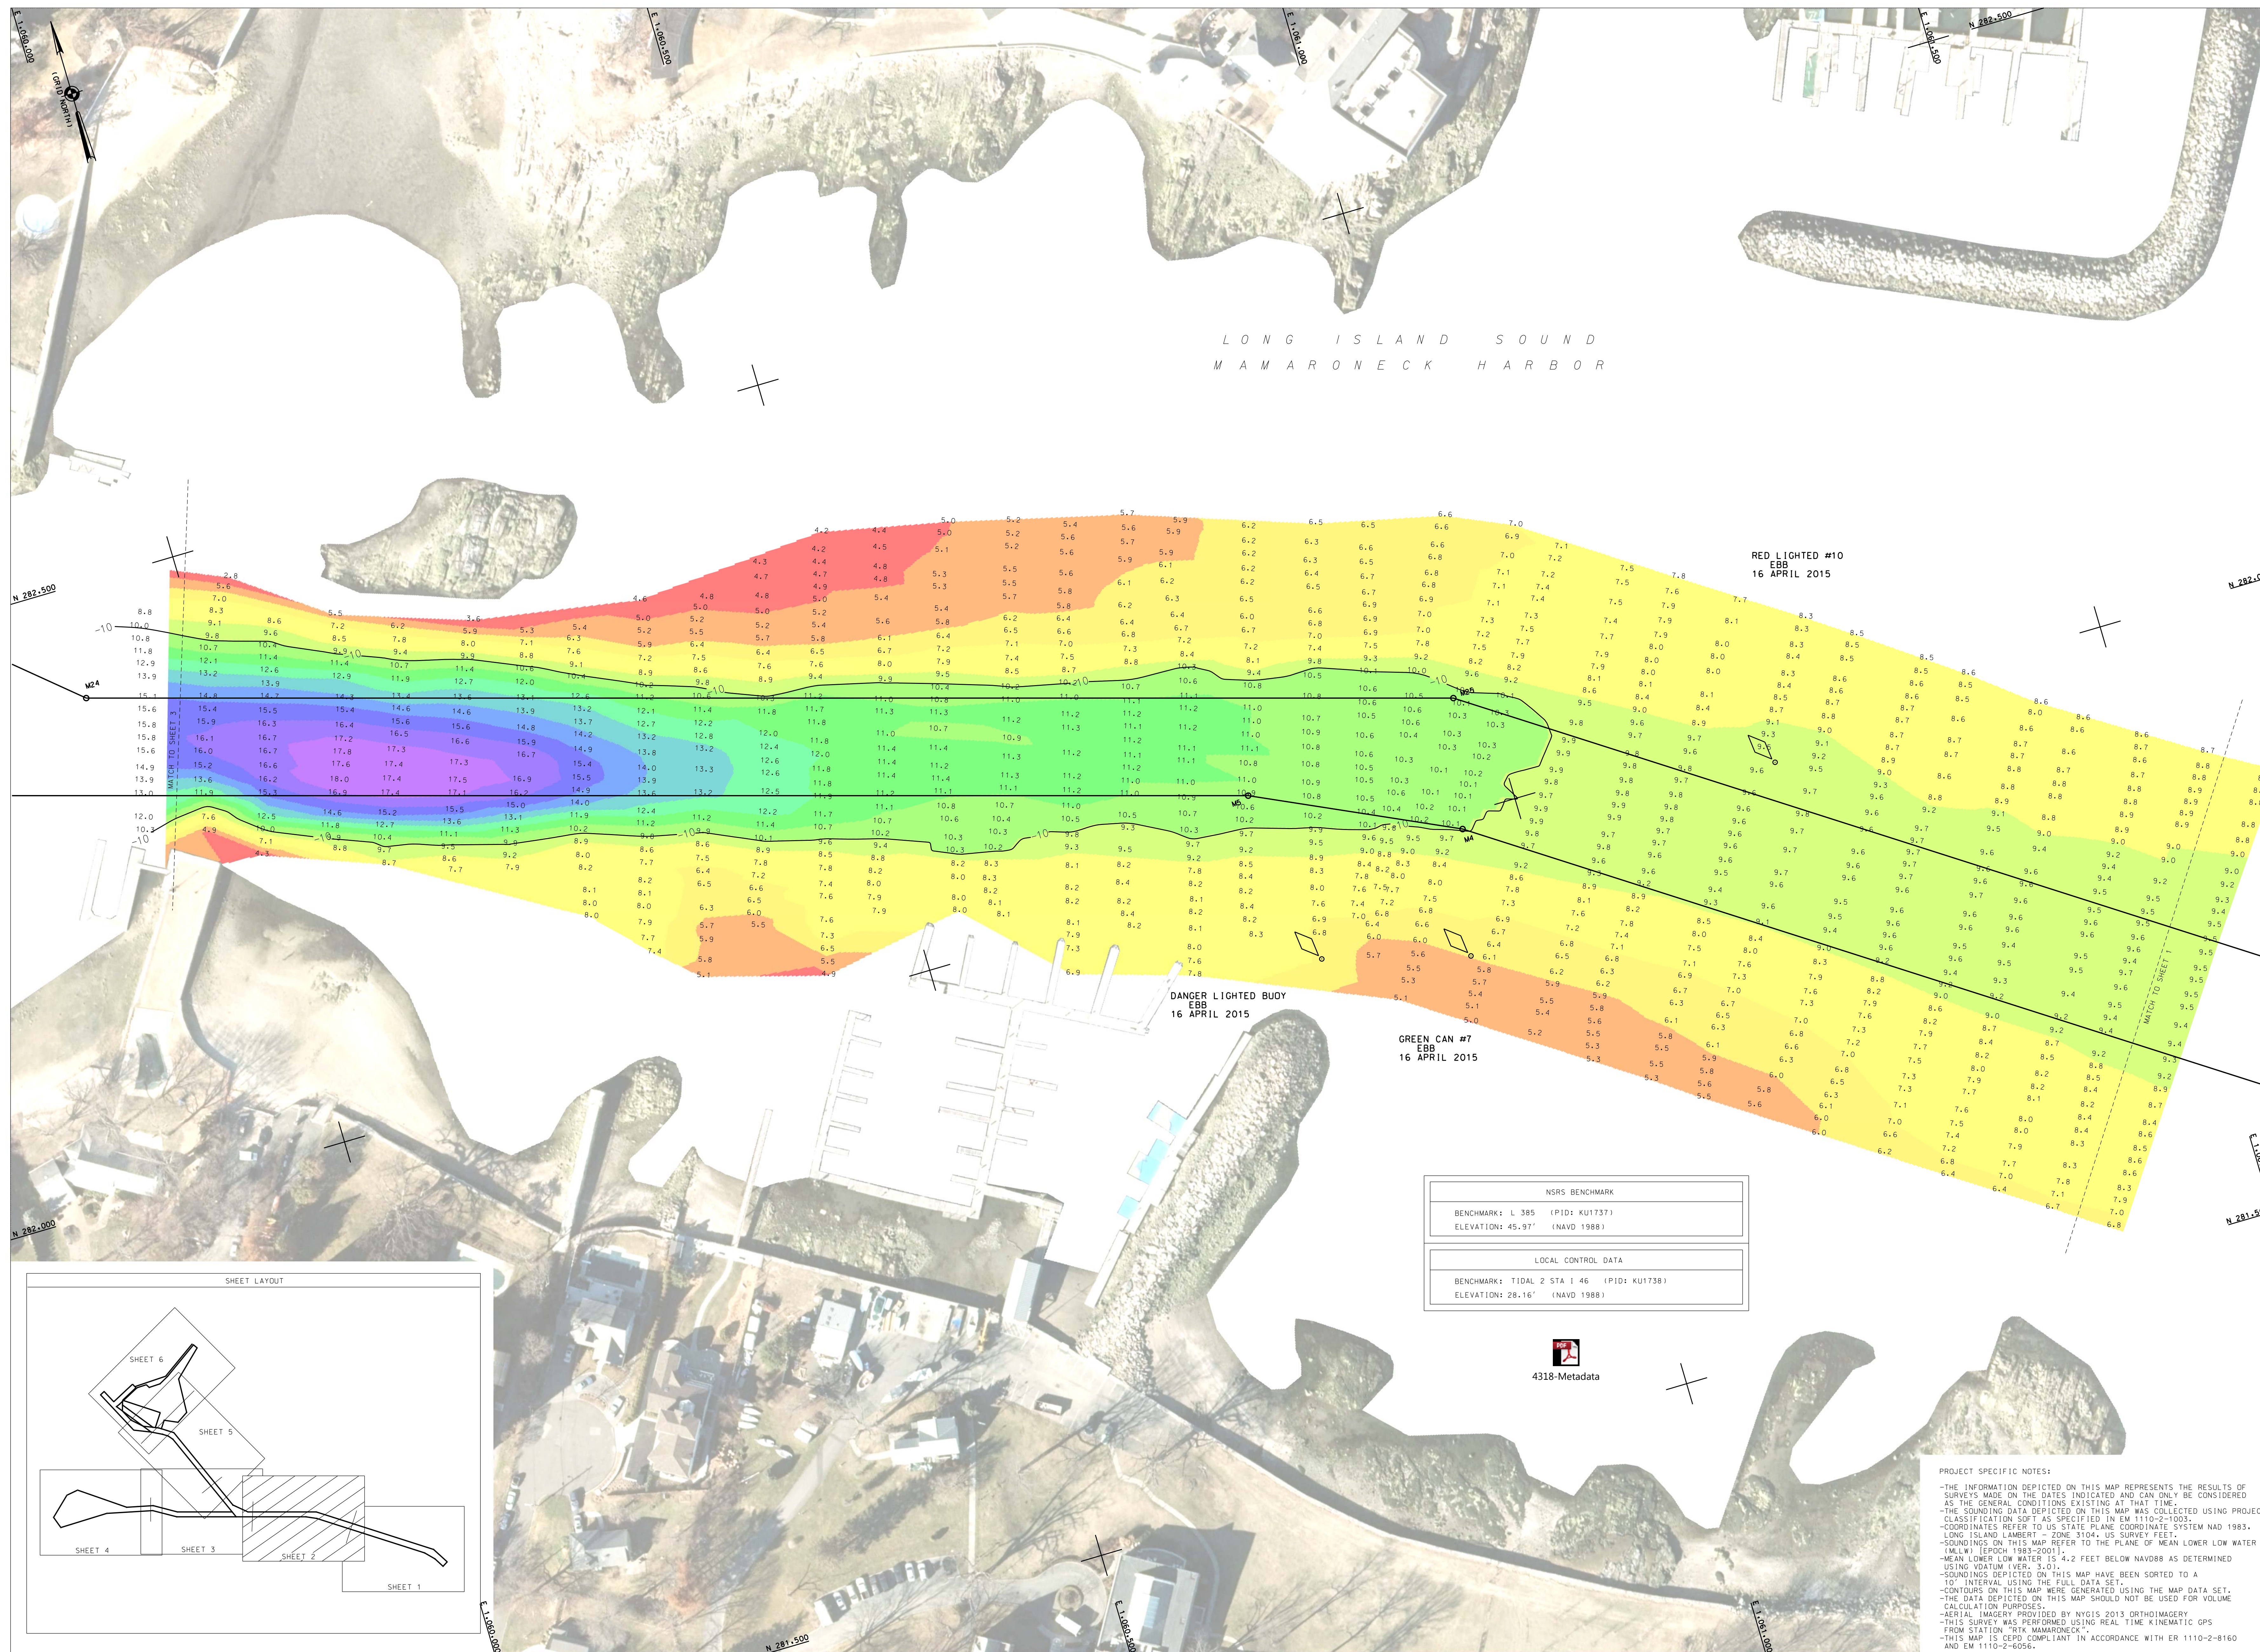



[illegible]

SCALE : ONE INCH = 50 FEET	DATES OF SURVEY : 13-16 APRIL 2015
FIELD BOOKS : _____ _____ _____	FILE NO. : 47 ACCESS NO. : 4584

APPROVED: M. APPEL FIELD ENGINEER

APPROVED: M. FORTE CIVIL ENGINEERING TECHNICIAN

APPROVED: D. CLARKE LATE 2009/2010

APPROVED: J. MRAZ DEPT. CHIEF OF SWMT

DATE: 20 APRIL 2015

NEW YORK DISTRICT
CORPS OF ENGINEERS
NEW YORK, NEW YORK 10278


OPERATIONS DIVISION
SURVEY SECTION
CENAN-OP-5



MAMARONECK HARBOR, NEW YORK
CONDITION SURVEY

H-104

ET 4 OF 6

NO: 47
NO: 4318

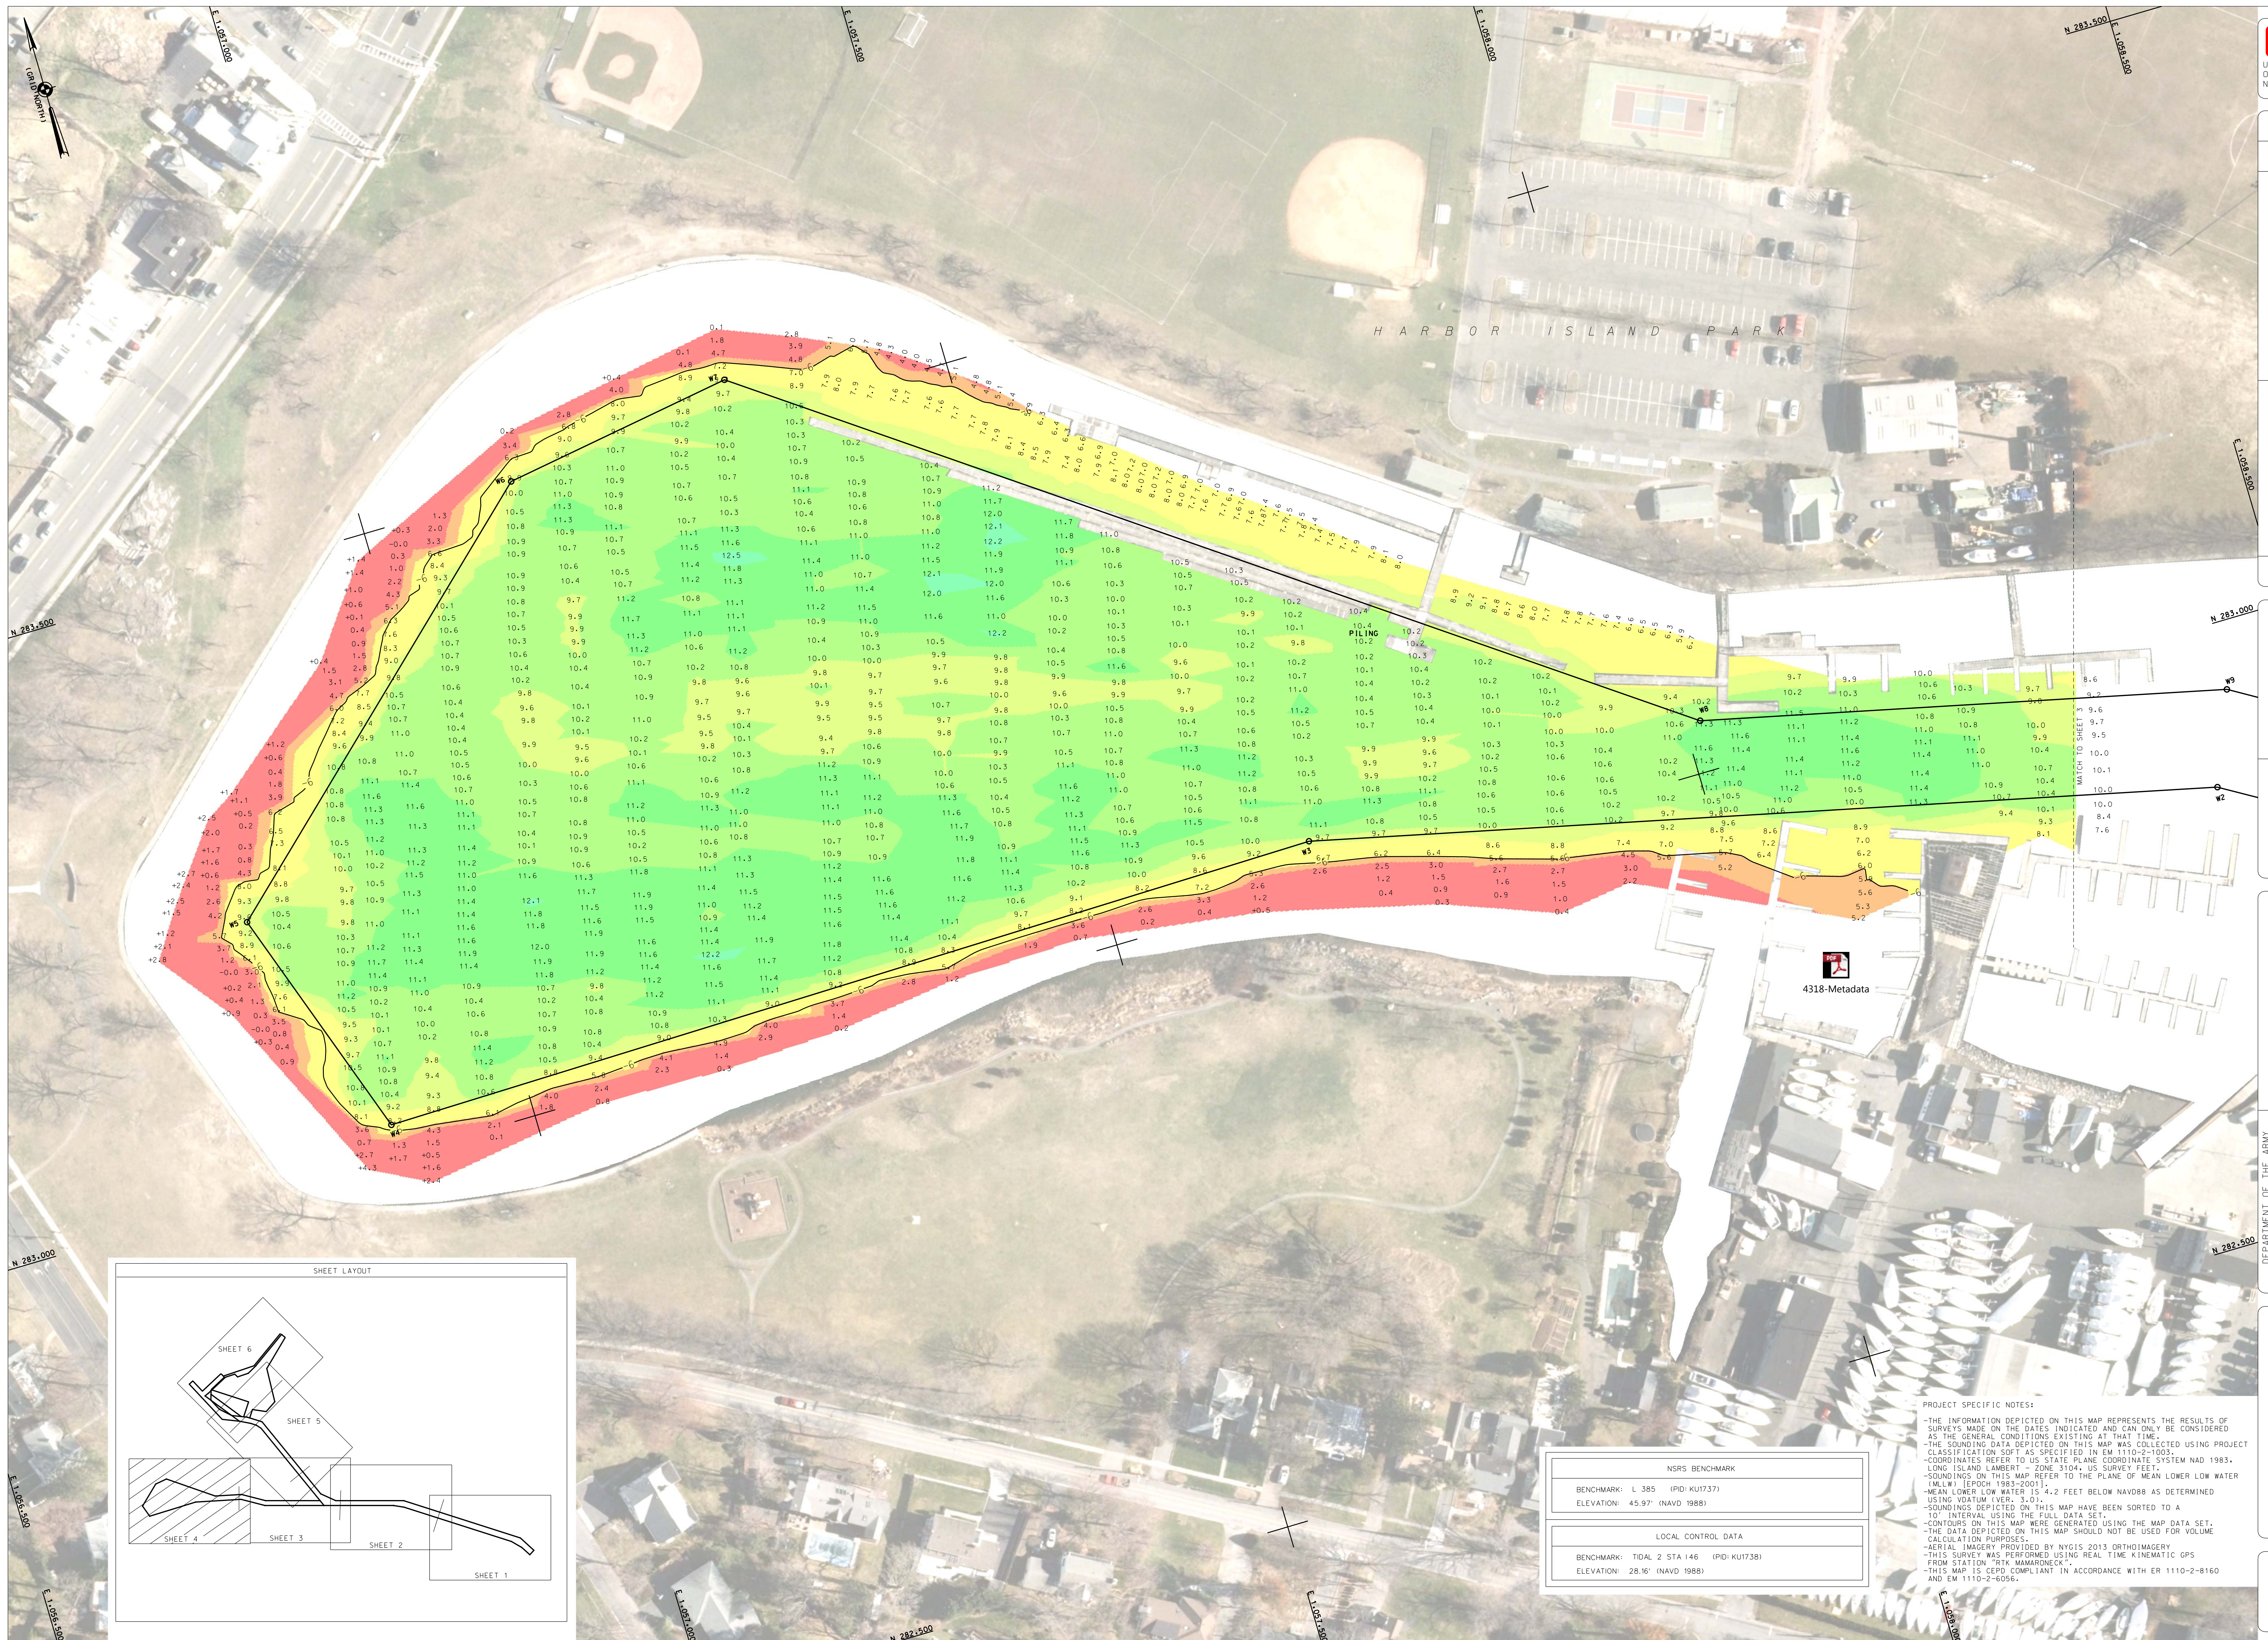

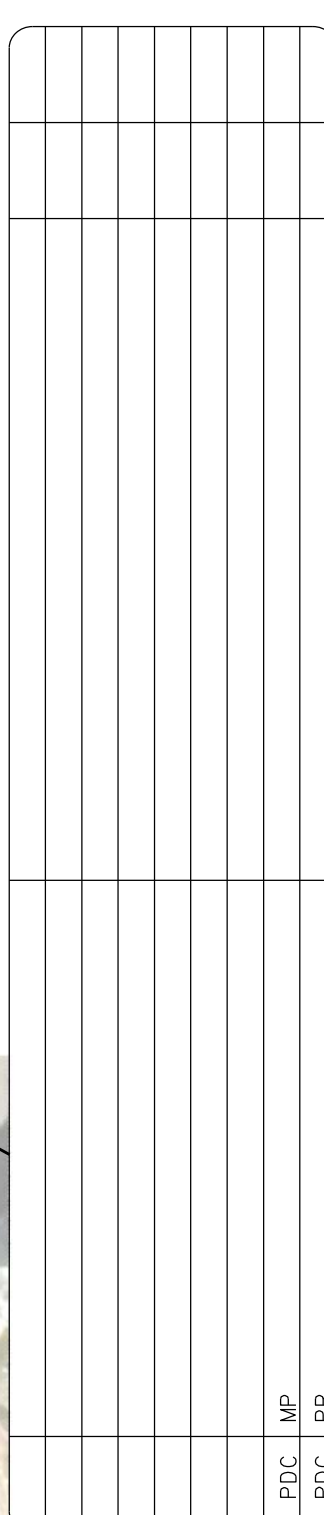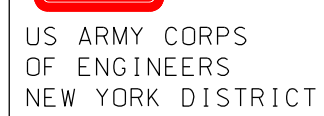

FILE NO.: 47
REQUEST NO.: 4318A


FIELD BOOKS:


APPROVED: D. CLARKE

NEW YORK • NEW YORK 10278
OPERATIONS DIVISION

SHEET 5 OF 6

FILE NO: 47
REQ. NO: 4318A

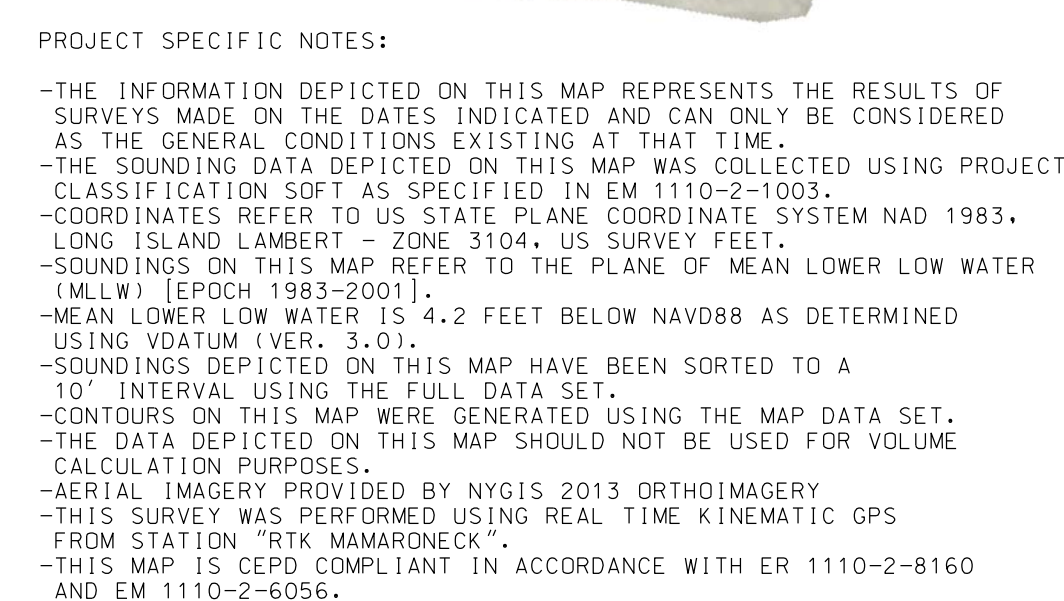

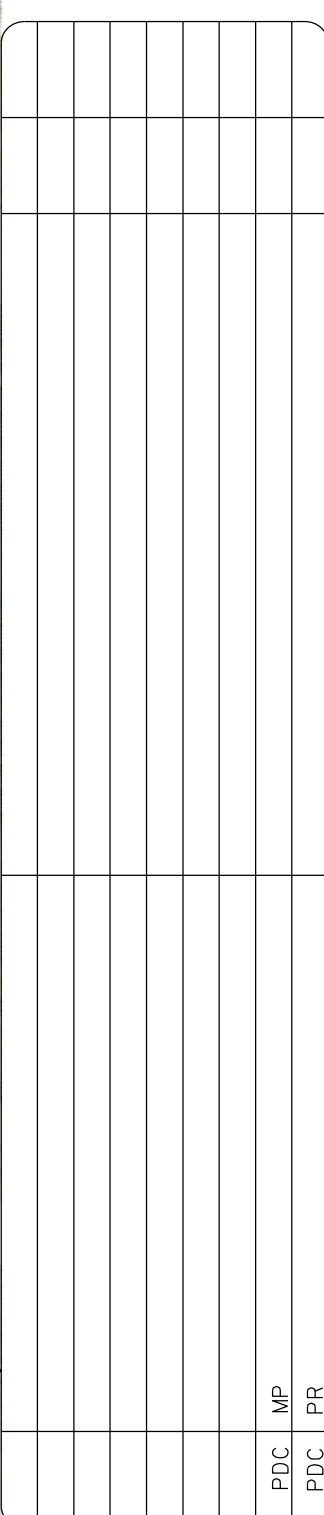

DATES OF SURVEY:
13-16 APRIL 2015

SCALE:
ONE INCH = 50 FEET

FILE NO.: 47
REQUEST NO.: 4318A

1111

APPROVED: M. APPEL
FIELD ENGINEER

APPROVED: M. FORTE
CIVIL ENGINEERING TECHNICIAN

APPROVED: D. CLARKE
LEAD CARDS/ENGINEER

APPROVED: J. MRAZ
SENIOR CHIEF OF SURVEY

DATE: 20 APRIL 2015

DEPARTMENT OF THE ARMY
NEW YORK DISTRICT
CORPS OF ENGINEERS
NEW YORK, NEW YORK 10278

OPERATIONS DIVISION
SURVEY SECTION
CENAN-OP-S

MAMARONECK HARBOR, NEW YORK
CONDITION SURVEY

VH-106

SHEET 6 OF 6

FILE NO: 47
REQ. NO: 4318A

