


172
3082 Z/N

DATES OF SURVEY:
11-3-FEBRUARY 2007
SCALE:
ONE INCH = 100 FEET
FIELD BOOKS:
F 14231
FILE NO.: 172
REGIS. NO.: 3082 Z/N

DEPARTMENT OF THE ARMY	APPROVED: S. SIMON	RECORDED:
NEW YORK DISTRICT	APPROVED: M. FORTE	FIELD BOOKS:
CORPS OF ENGINEERS	10278	F 14231
NEW YORK	APPROVED: J. MANI	14232
	APPROVED: R. KISS	FILE NO.: 172
	DATE: 6 FEBRUARY 2007	REGIS. NO.: 3082 Z/N

EAST RIVER NEW YORK	CONTROL DATA
SOUTH BROTHERS ISLAND CHANNEL	BENCHMARK: C 346
	ELEVATION: 66.587 NGVD 1929

VH-101
SHEET 1 OF 2

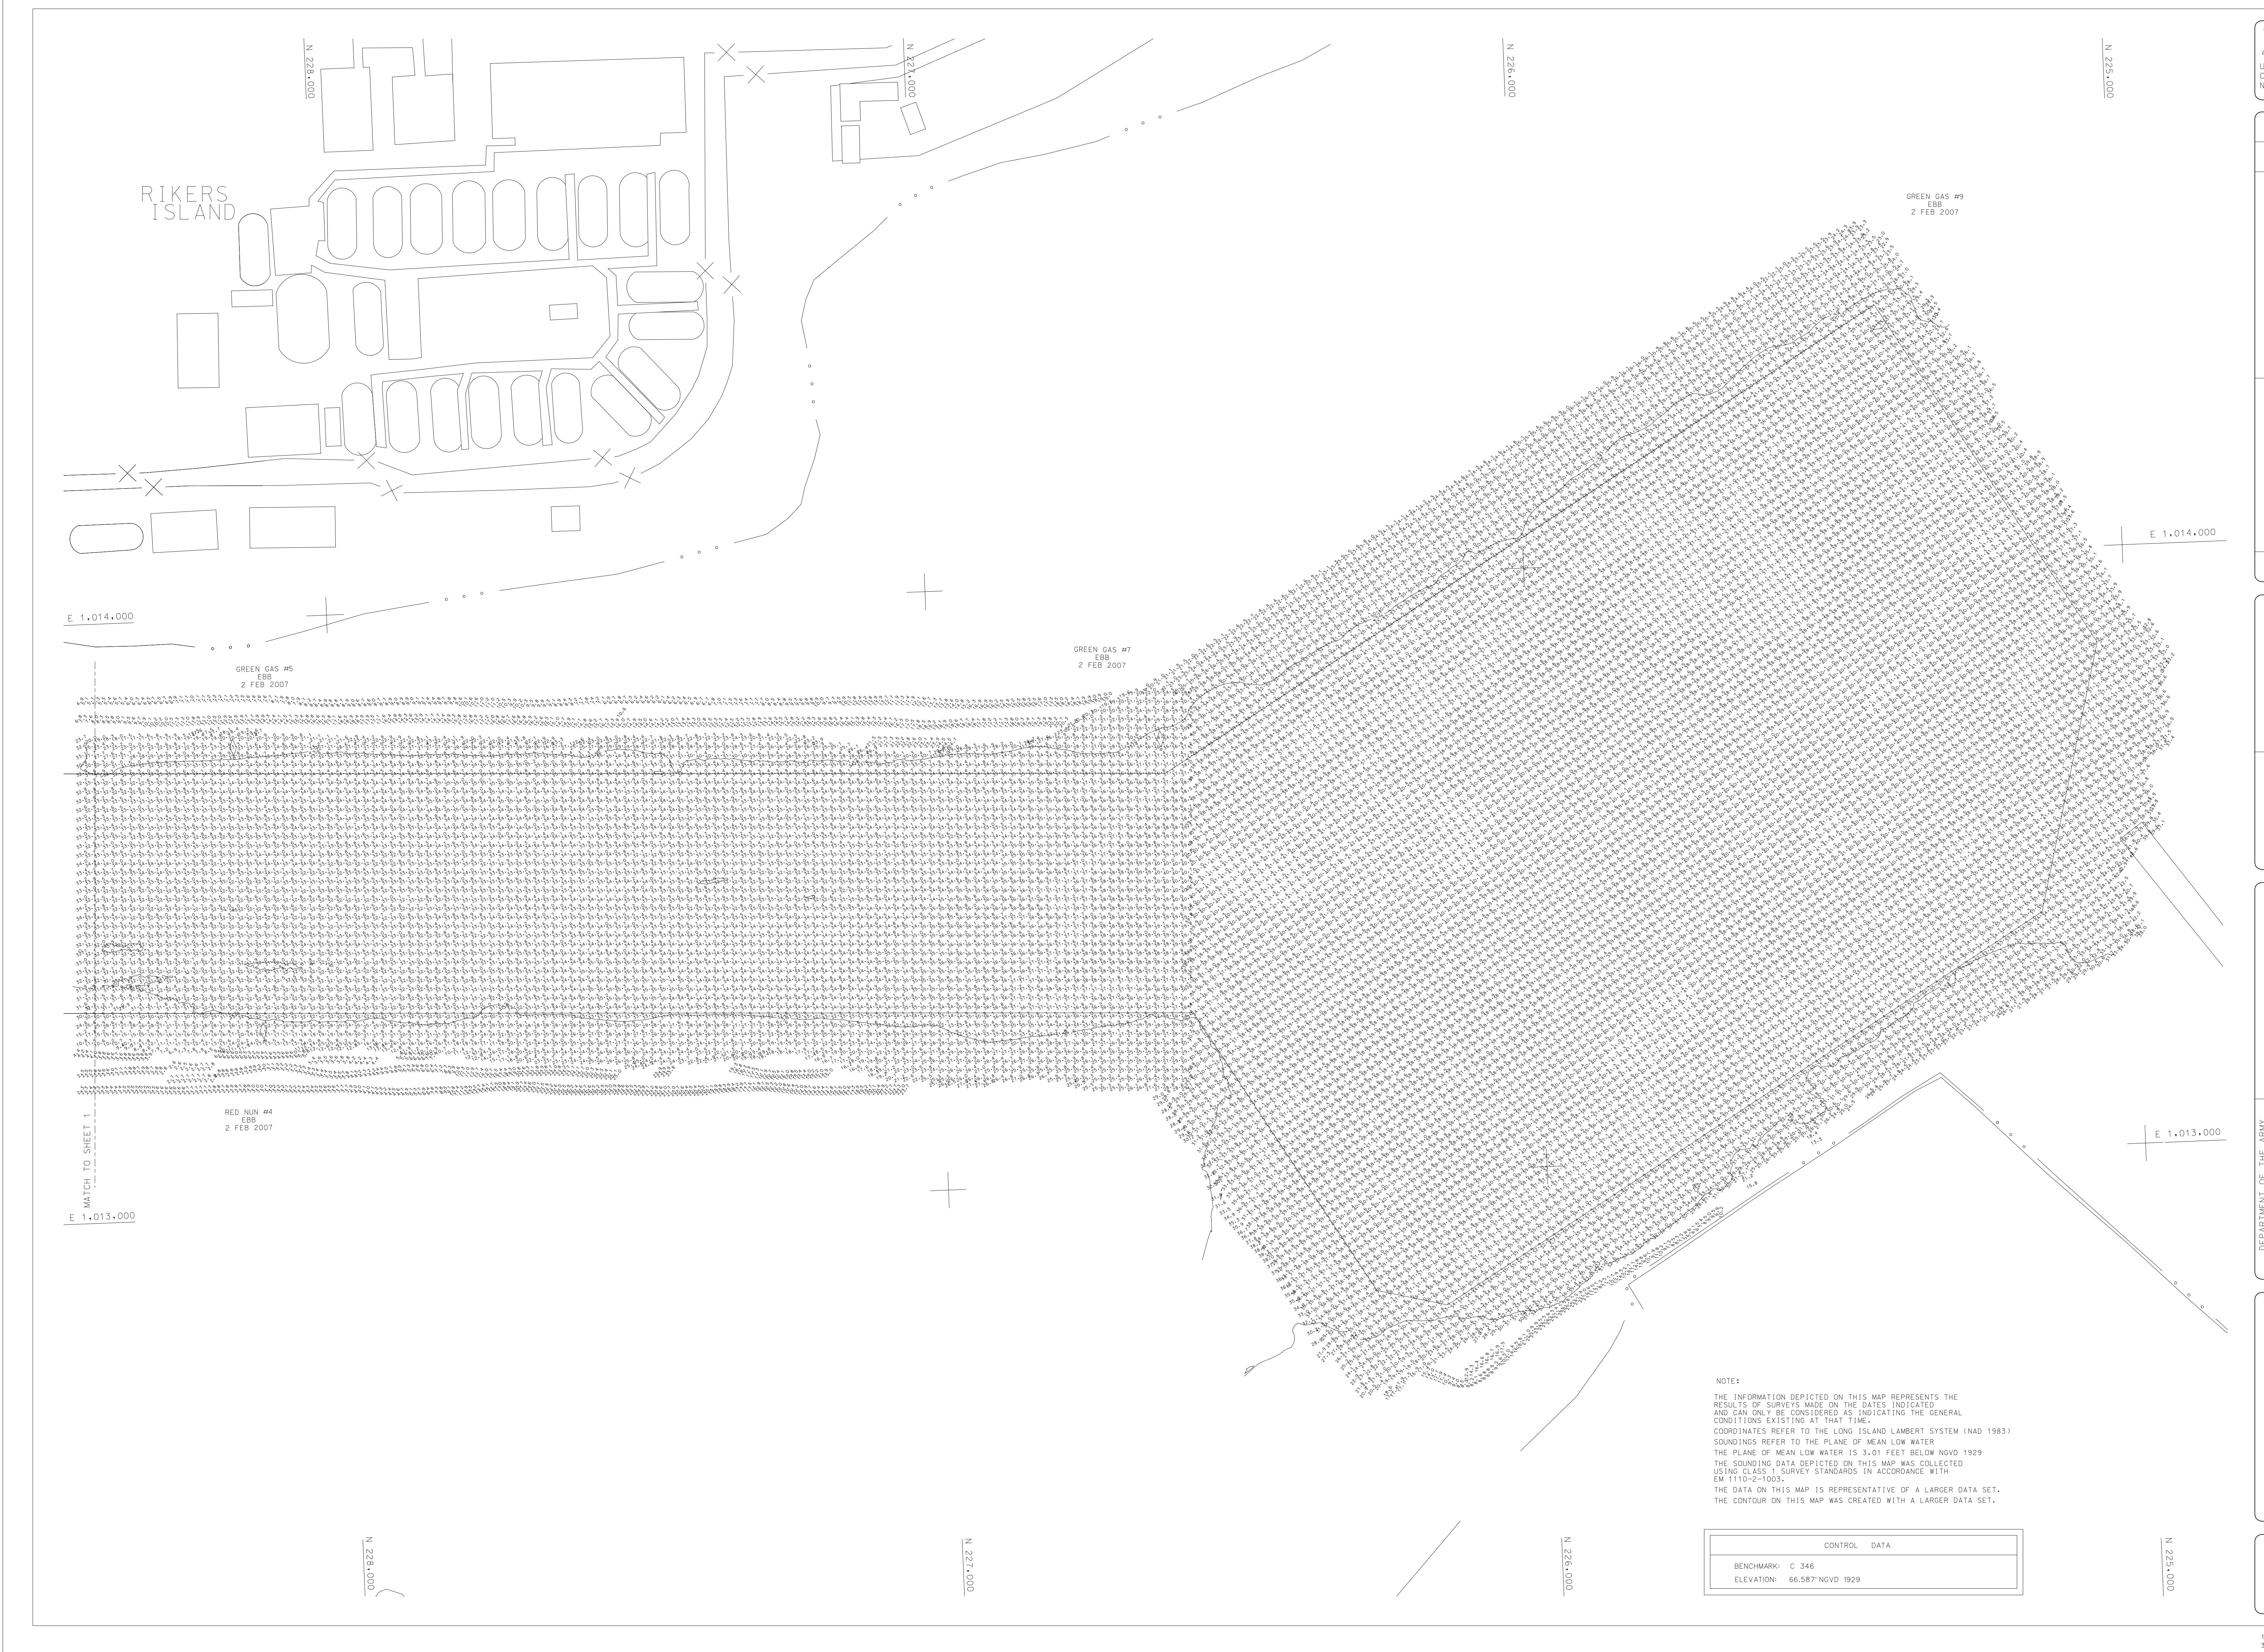

172	3028 Z/N
FILE NO.: 172	REGIS. NO.: 3028 Z/N
FIELD BOOKS:	
14231	14232

DATES OF SURVEY:	1-3 FEBRUARY 2007
SCALE:	ONE INCH = 100 FEET
FIELD BOOKS:	

DEPARTMENT OF THE ARMY	APPROVED: S. SIMON
NEW YORK DISTRICT	FOR FIELD SURVEY
CORPS OF ENGINEERS	APPROVED: M. FORTE
NEW YORK	FOR DRAWINGS
10218	APPROVED: J. MANI
OPERATIONS DIVISION	FOR APPROVAL
SURVEY SECTION	APPROVED: R. KISS
CENMAP-OPS	FOR SURVEY
DATE: 6 FEBRUARY 2007	

EAST RIVER NEW YORK	
SOUTH BROTHERS ISLAND CHANNEL	
AFTER DREDGE SURVEY	

172	3028 Z/N
VH-102	
SHEET 2 OF 2	