

US ARMY CORPS
OF ENGINEERS
NEW YORK DISTRICT

PR
JN
MP
MA
REO. NO./FILE NO.: 5557
REC'D. DATE: 29 APR - 08 MAY 2025

DEPARTMENT OF THE ARMY U.S. ARMY CORPS OF ENGINEERS NEW YORK DISTRICT NEW YORK, NEW YORK 10278
OPERATIONS DIVISION SURVEY SECTION CENAN-OPS-S
APPROVED: D. ROGERS FIELD CARTOGRAPHER M. FORTE CIVIL ENGINEERING TECHNICIAN
APPROVED: P. BHADUR LEAD CARTOGRAPHER
APPROVED: J. NIZAZ DEPUTY CHIEF OF SURVEY
DATE: 21 MAY 2025

GREAT SOUTH BAY NEW YORK
CONDITION SURVEY

VH-101
1 OF 30




PROJECT SPECIFIC NOTES:

- THE INFORMATION DEPICTED ON THIS MAP REPRESENTS THE RESULTS OF SURVEYS MADE ON THE DATES INDICATED AND CAN ONLY BE CONSIDERED AS THE GENERAL CONDITIONS EXISTING AT THAT TIME.
- THE SOUNDINGS ON THIS MAP MEET EM 1110-2-1003 ACCURACY STANDARDS.
- COORDINATES REFER TO US STATE PLANE COORDINATE SYSTEM NAD 1983.
- NEW YORK LONG ISLAND LAMBERT - ZONE 3104, US SURVEY FEET.
- SOUNDINGS ON THIS MAP REFER TO THE PLANE OF MEAN LOWER LOW WATER (MLLW) [EPOCH 1983-2001].
- MEAN LOWER LOW WATER IS 0.7-1.3 FEET BELOW NAVD88 AS DETERMINED USING VDATUM (VER. 4.6.1).
- SOUNDINGS DEPICTED ON THIS MAP ARE BASED ON A 3' x 3' MEDIAN CELL, SORTED TO A 30' INTERVAL.
- CONTOURS ON THIS MAP WERE GENERATED USING THE 3' x 3' DATA SET.
- THE DATA DEPICTED ON THIS MAP SHOULD NOT BE USED FOR VOLUME CALCULATION PURPOSES.
- AERIAL IMAGERY PROVIDED BY NY GIS DATA NY (2023) AND IS FOR ORIENTATION PURPOSES ONLY.
- THIS SURVEY WAS PERFORMED USING REAL TIME KINEMATIC GPS FROM STATION VRS 'KEYNET' NETWORK.
- THIS MAP IS CEPD COMPLIANT IN ACCORDANCE WITH ER 1110-2-8160 AND EM 1110-2-6056.

NSRS BENCHMARK
BENCHMARK: D 376 (KU0719) ELEVATION: 7.03' (NAVD 1988)

LOCAL CONTROL DATA
BENCHMARK: Y 373 (KU0194) ELEVATION: 3.79' (NAVD 1988)

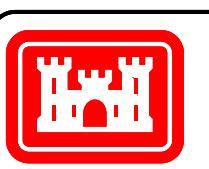


US ARMY CORPS
OF ENGINEERS
NEW YORK DISTRICT

MATCH TO SHEET 3	
DATES OF SURVEY:	29 APR - 08 MAY 2025*
FIELD BOOKS:	FS20250429
REQ. NO./FILE NO.:	5557

DEPARTMENT OF THE ARMY U.S. ARMY CORPS OF ENGINEERS NEW YORK DISTRICT NEW YORK, NEW YORK 10278	APPROVED: D. ROGERS FIELD CARTOGRAPHER
OPERATIONS DIVISION SURVEY SECTION CENAN-OPS-S	APPROVED: M. FORTE CIVIL ENGINEERING TECHNICIAN
	APPROVED: P. BHADUR LEAD CARTOGRAPHER
	APPROVED: J. NARAYAN DEPUTY CHIEF OF SURVEY
	DATE: 21 MAY 2025

GREAT SOUTH BAY
NEW YORK
CONDITION SURVEY

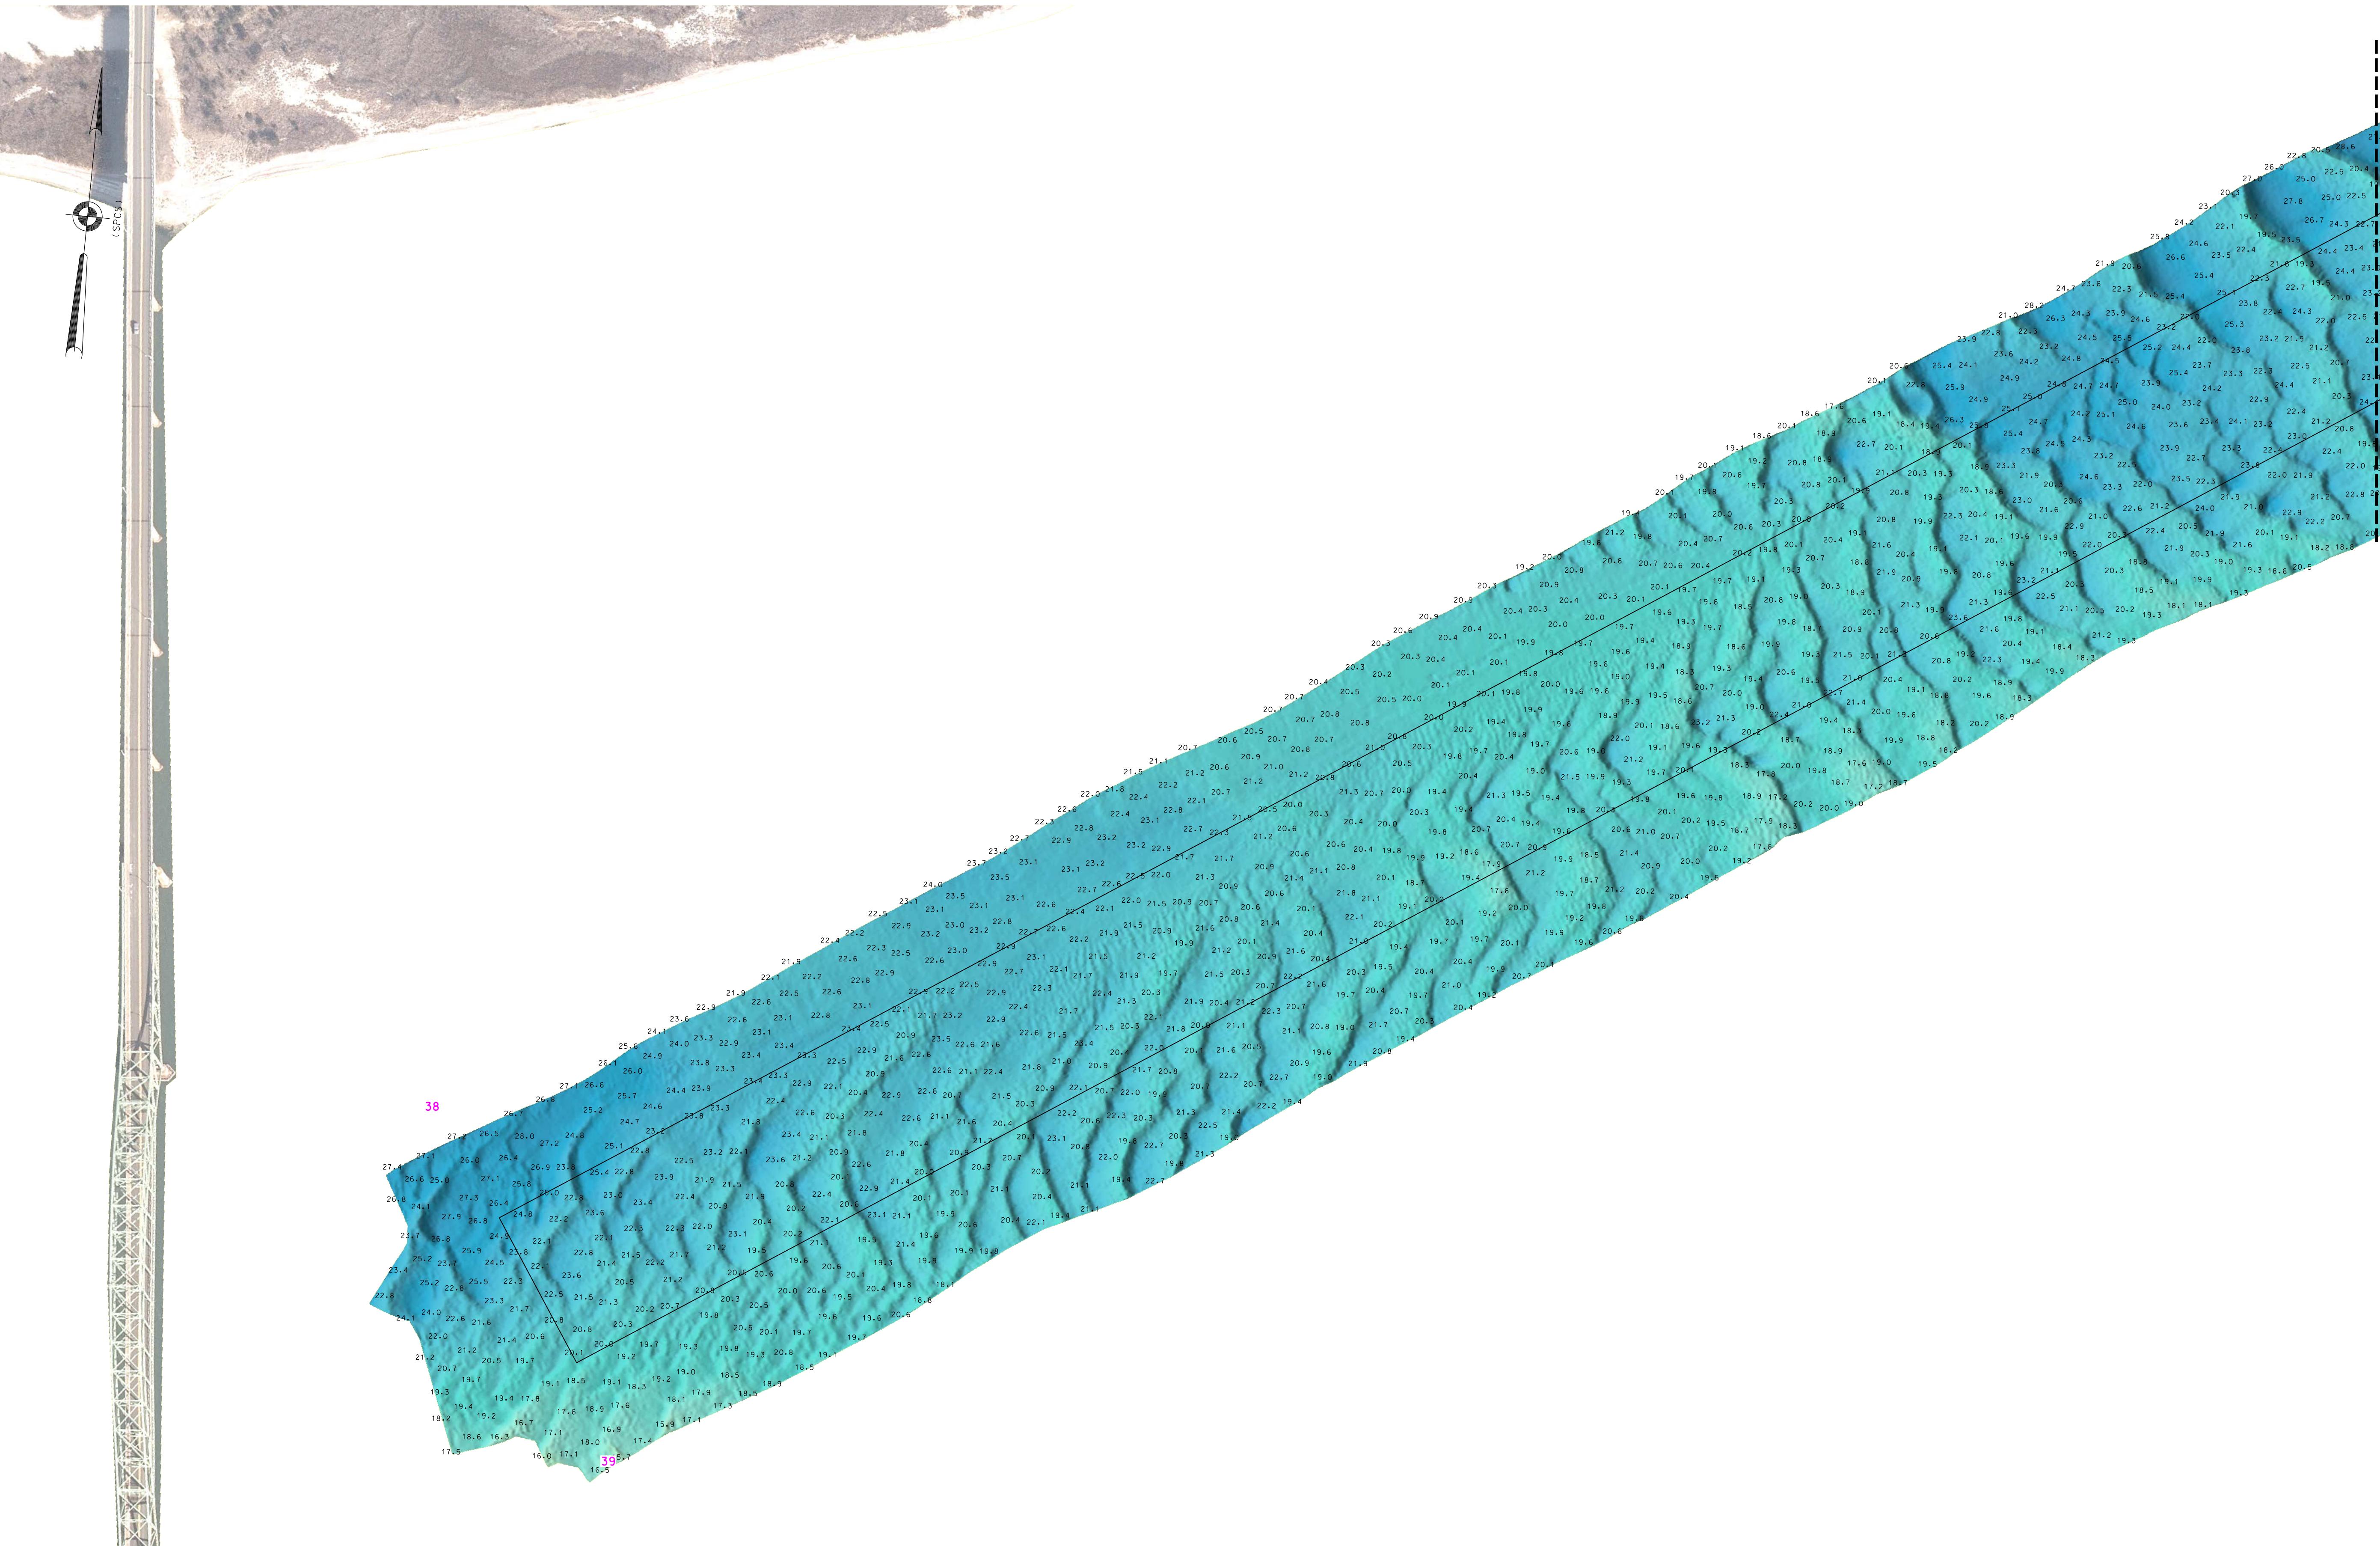

0 100' 200'

VH-102
2 OF 30

*FOR PROJECT SPECIFIC NOTES REFER TO SHEET VH-101



US ARMY CORPS
OF ENGINEERS
NEW YORK DISTRICT



DATES OF SURVEY:	29 APR - 08 MAY 2025*
SCALE:	ONE INCH = 100 FEET
FIELD BOOKS:	FS20250425
REQ. NO./FILE NO.:	5557

APPROVED: D. ROGERS	FIELD CARTOGRAPHER
APPROVED: M. FORTÉ	CIVIL ENGINEERING TECHNICIAN
APPROVED: P. BHADUR	LEAD CARTOGRAPHER
APPROVED: J. NEAZ	DEPUTY CHIEF OF SURVEY
DATE: 21 MAY 2025	

DEPARTMENT OF THE ARMY U.S. ARMY CORPS OF ENGINEERS NEW YORK DISTRICT NEW YORK, NEW YORK 10278	OPERATIONS DIVISION
SURVEY SECTION	CENAN-OPS-S


GREAT SOUTH BAY NEW YORK	CONDITION SURVEY
-----------------------------	------------------

VH-103	3 OF 30
--------	---------

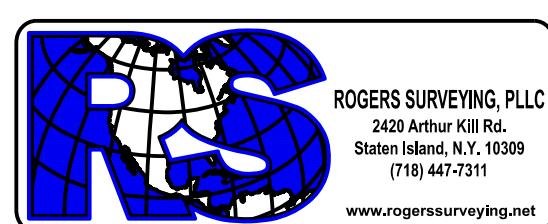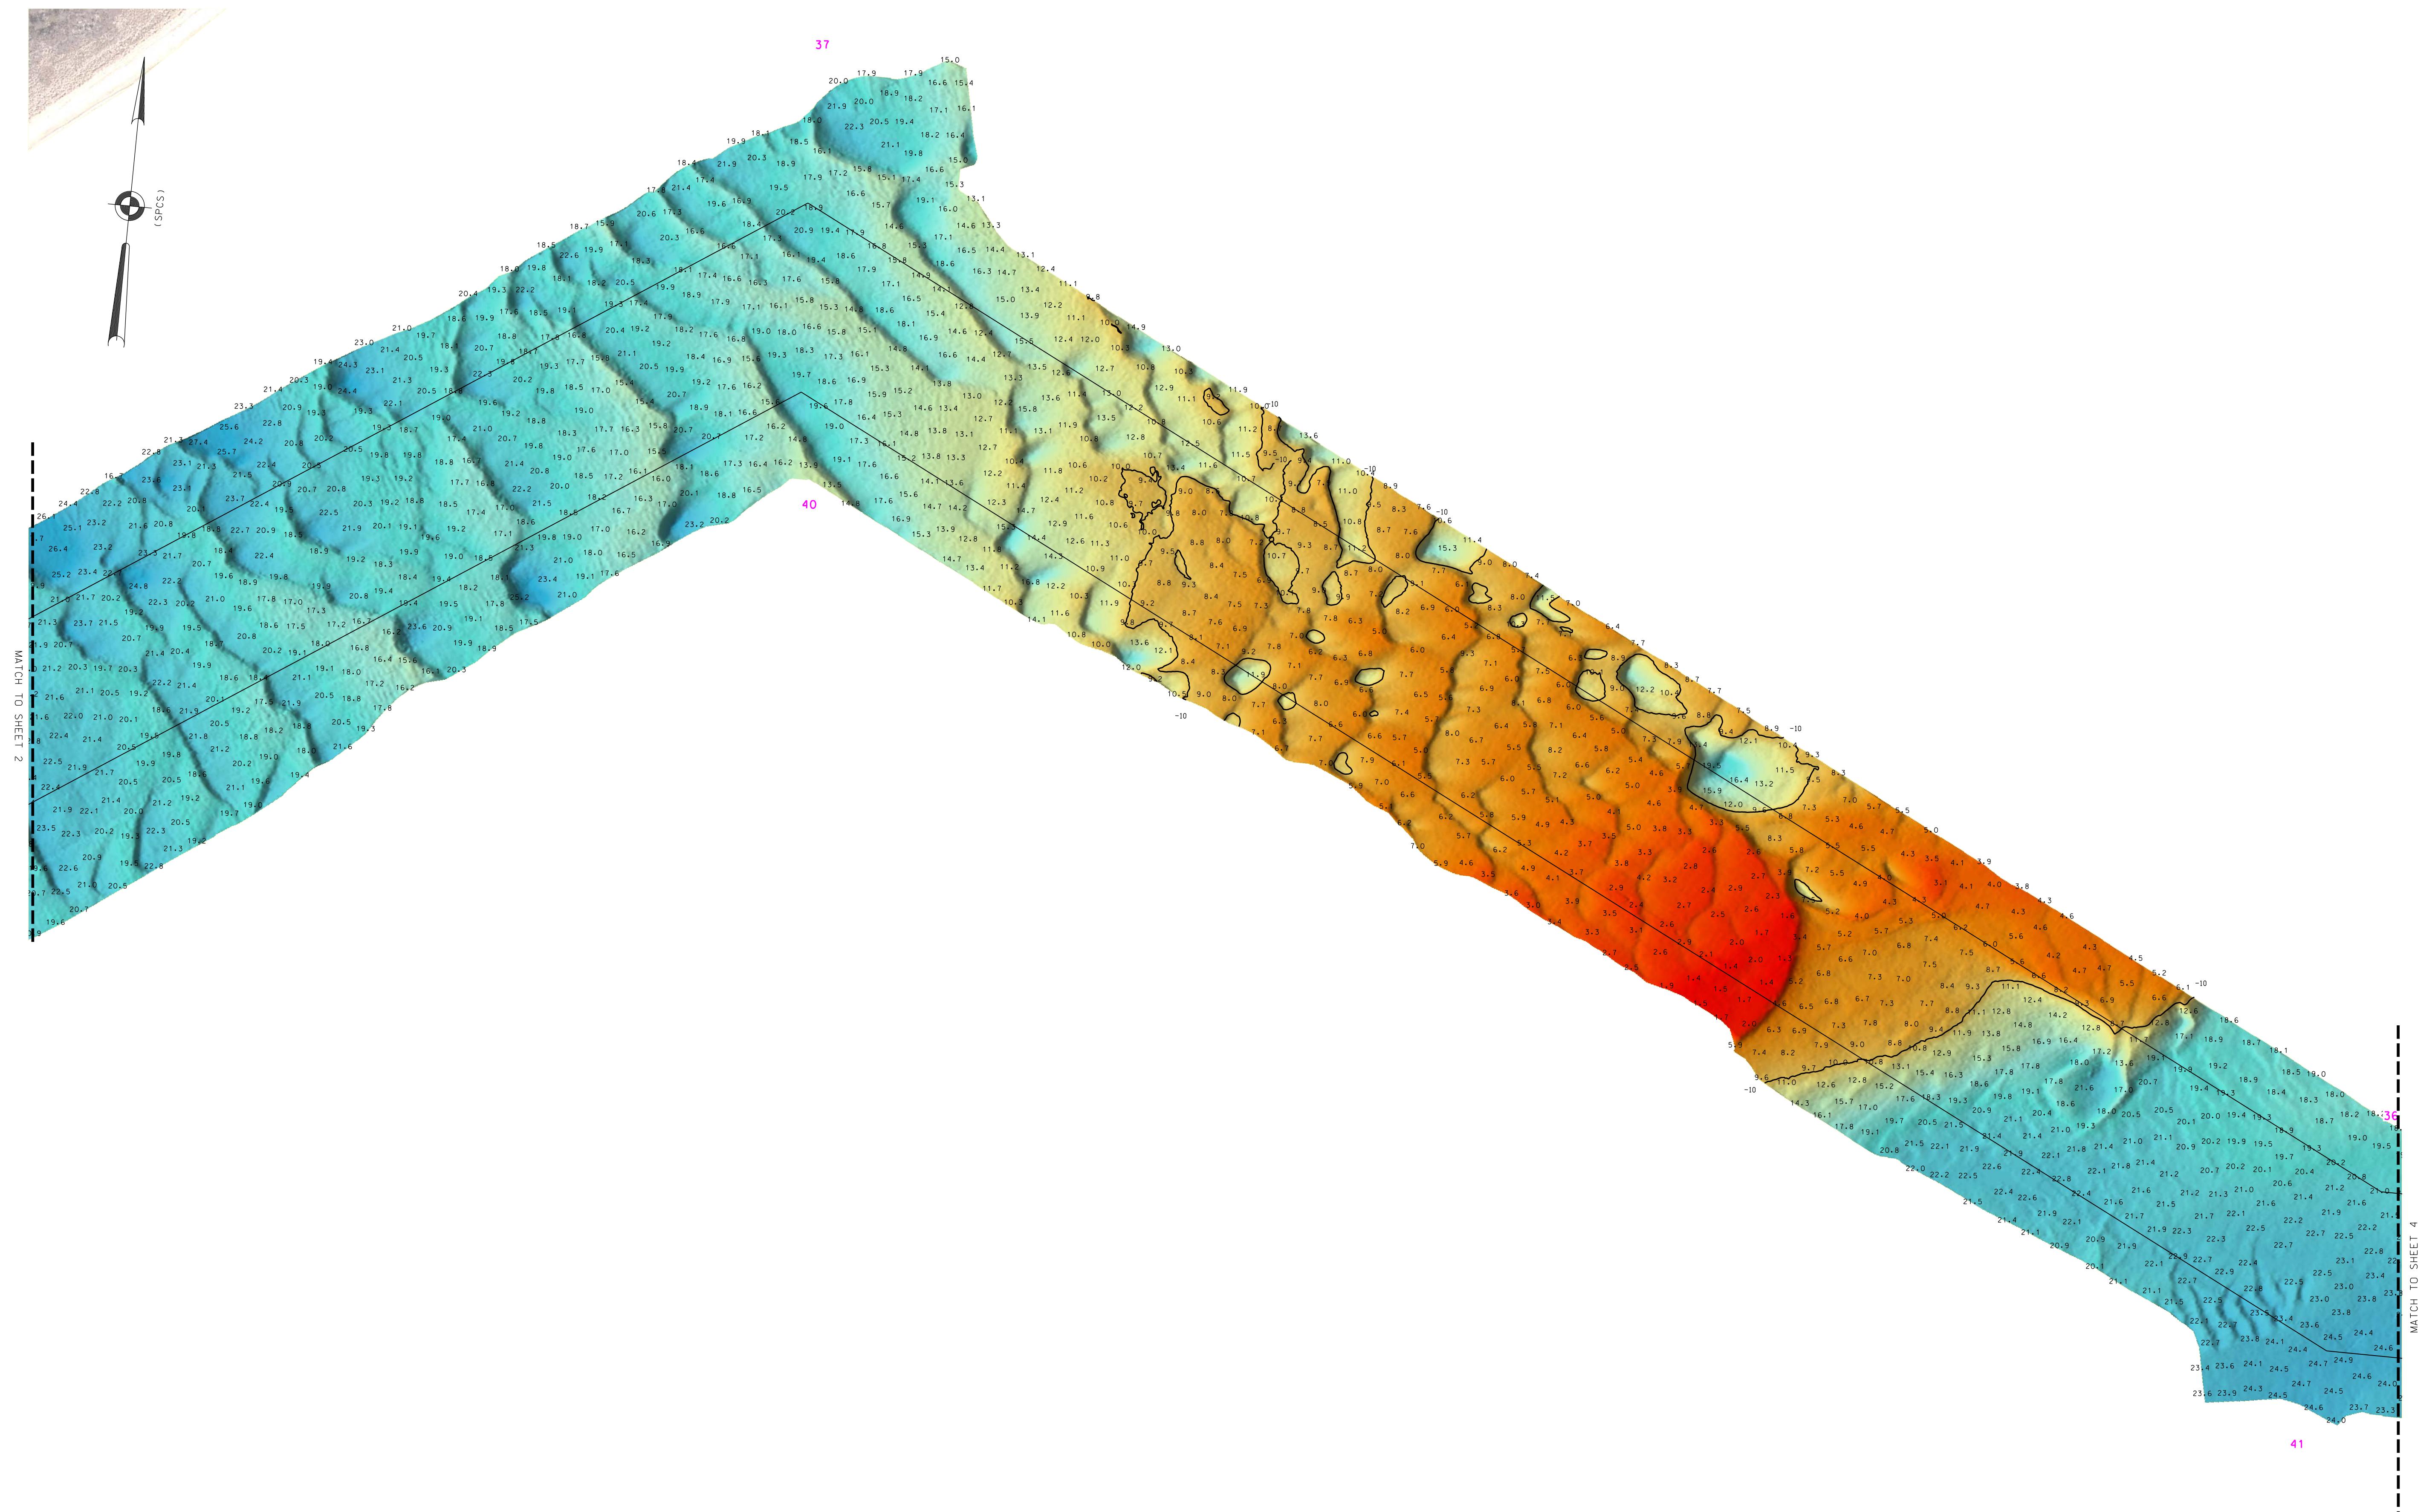

0 100' 200'

*FOR PROJECT SPECIFIC NOTES REFER TO SHEET VH-101

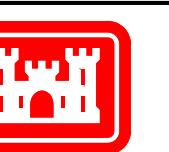

US ARMY CORPS
OF ENGINEERS
NEW YORK DISTRICT

PR	JN
MP	MA
REO. NO./FILE NO.: 5557	

APPROVED: D. ROGERS	APPROVED: M. FORTE	FIELD CARTOGRAPHER
APPROVED: P. BHADUR	CIVIL ENGINEERING TECHNICIAN	LEAD CARTOGRAPHER
APPROVED: J. NRZ	DEPUTY CHIEF OF SURVEY	
DATE: 21 MAY 2025		

GREAT SOUTH BAY
NEW YORK
CONDITION SURVEY

VH-104

4 OF 30

*FOR PROJECT SPECIFIC NOTES REFER TO SHEET VH-101

DATES OF SURVEY:
29 APR - 08 MAY 2025*

SCALE:
ONE INCH = 100 FEET

FIELD BOOKS:
FS20250429

DEPARTMENT OF THE ARMY
U.S. ARMY CORPS OF ENGINEERS
NEW YORK DISTRICT
NEW YORK 10278
OPERATIONS DIVISION
SURVEY SECTION
CENAN-OPS-S

MATCH TO SHEET 5


RED #2 W/LIGHT
SLACK
30 APR 2025


(SPCS)

0 100' 200'



ROGERS SURVEYING, PLLC
2420 Arthur Kill Rd.
Staten Island, NY 10309
(718) 447-7211
www.rogerssurveying.net

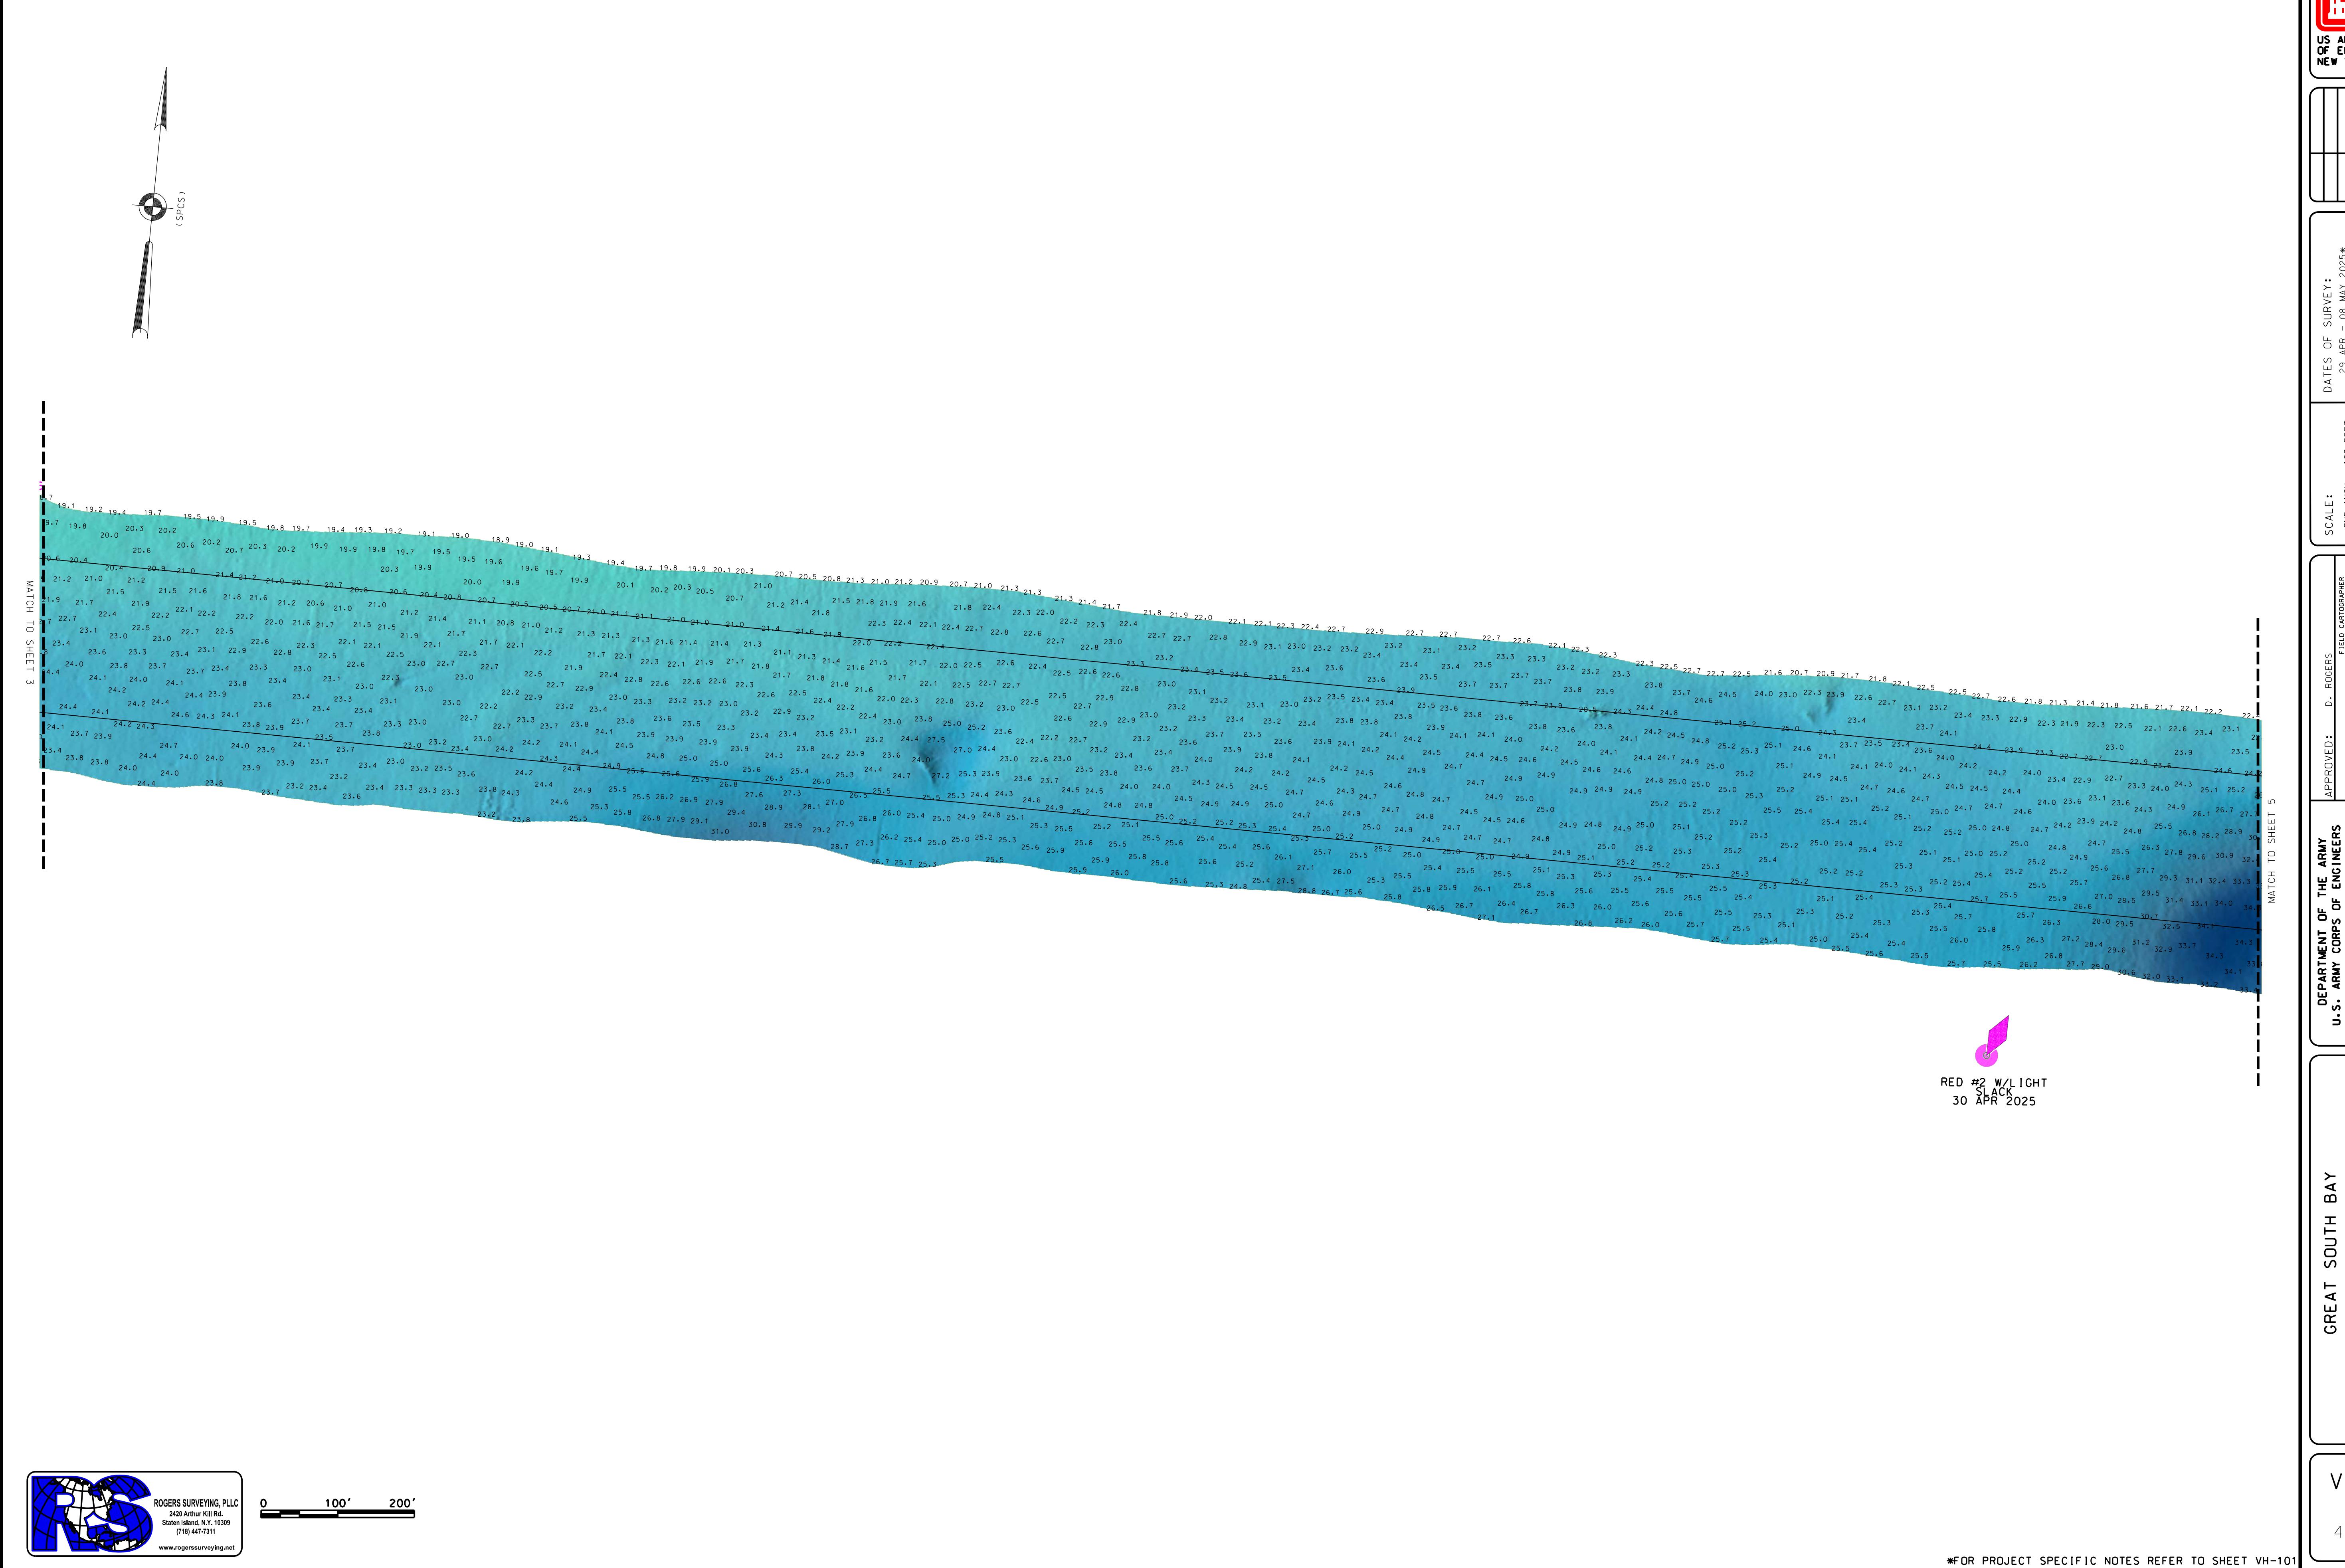

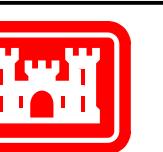

US ARMY CORPS
OF ENGINEERS
NEW YORK DISTRICT

DATES OF SURVEY:
29 APR - 08 MAY 2025*
FIELD BOOKS:
FS20250426
REO. NO./FILE NO.:
5557


SCALE:
ONE INCH = 100 FEET
FIELD CARTOGRAPHER:
M. FORTI
CIVIL ENGINEERING TECHNICIAN:
P. BHADUR
LEAD CARTOGRAPHER:
J. NRZ
DEPUTY CHIEF OF SURVEY:
D. ROGERS
DATE:
21 MAY 2025


DEPARTMENT OF THE ARMY
U.S. ARMY CORPS OF ENGINEERS
NEW YORK DISTRICT
NEW YORK 10278
OPERATIONS DIVISION
SURVEY SECTION
CENAN-OPS-S

GREAT SOUTH BAY
NEW YORK
CONDITION SURVEY

VH-105

5 OF 30

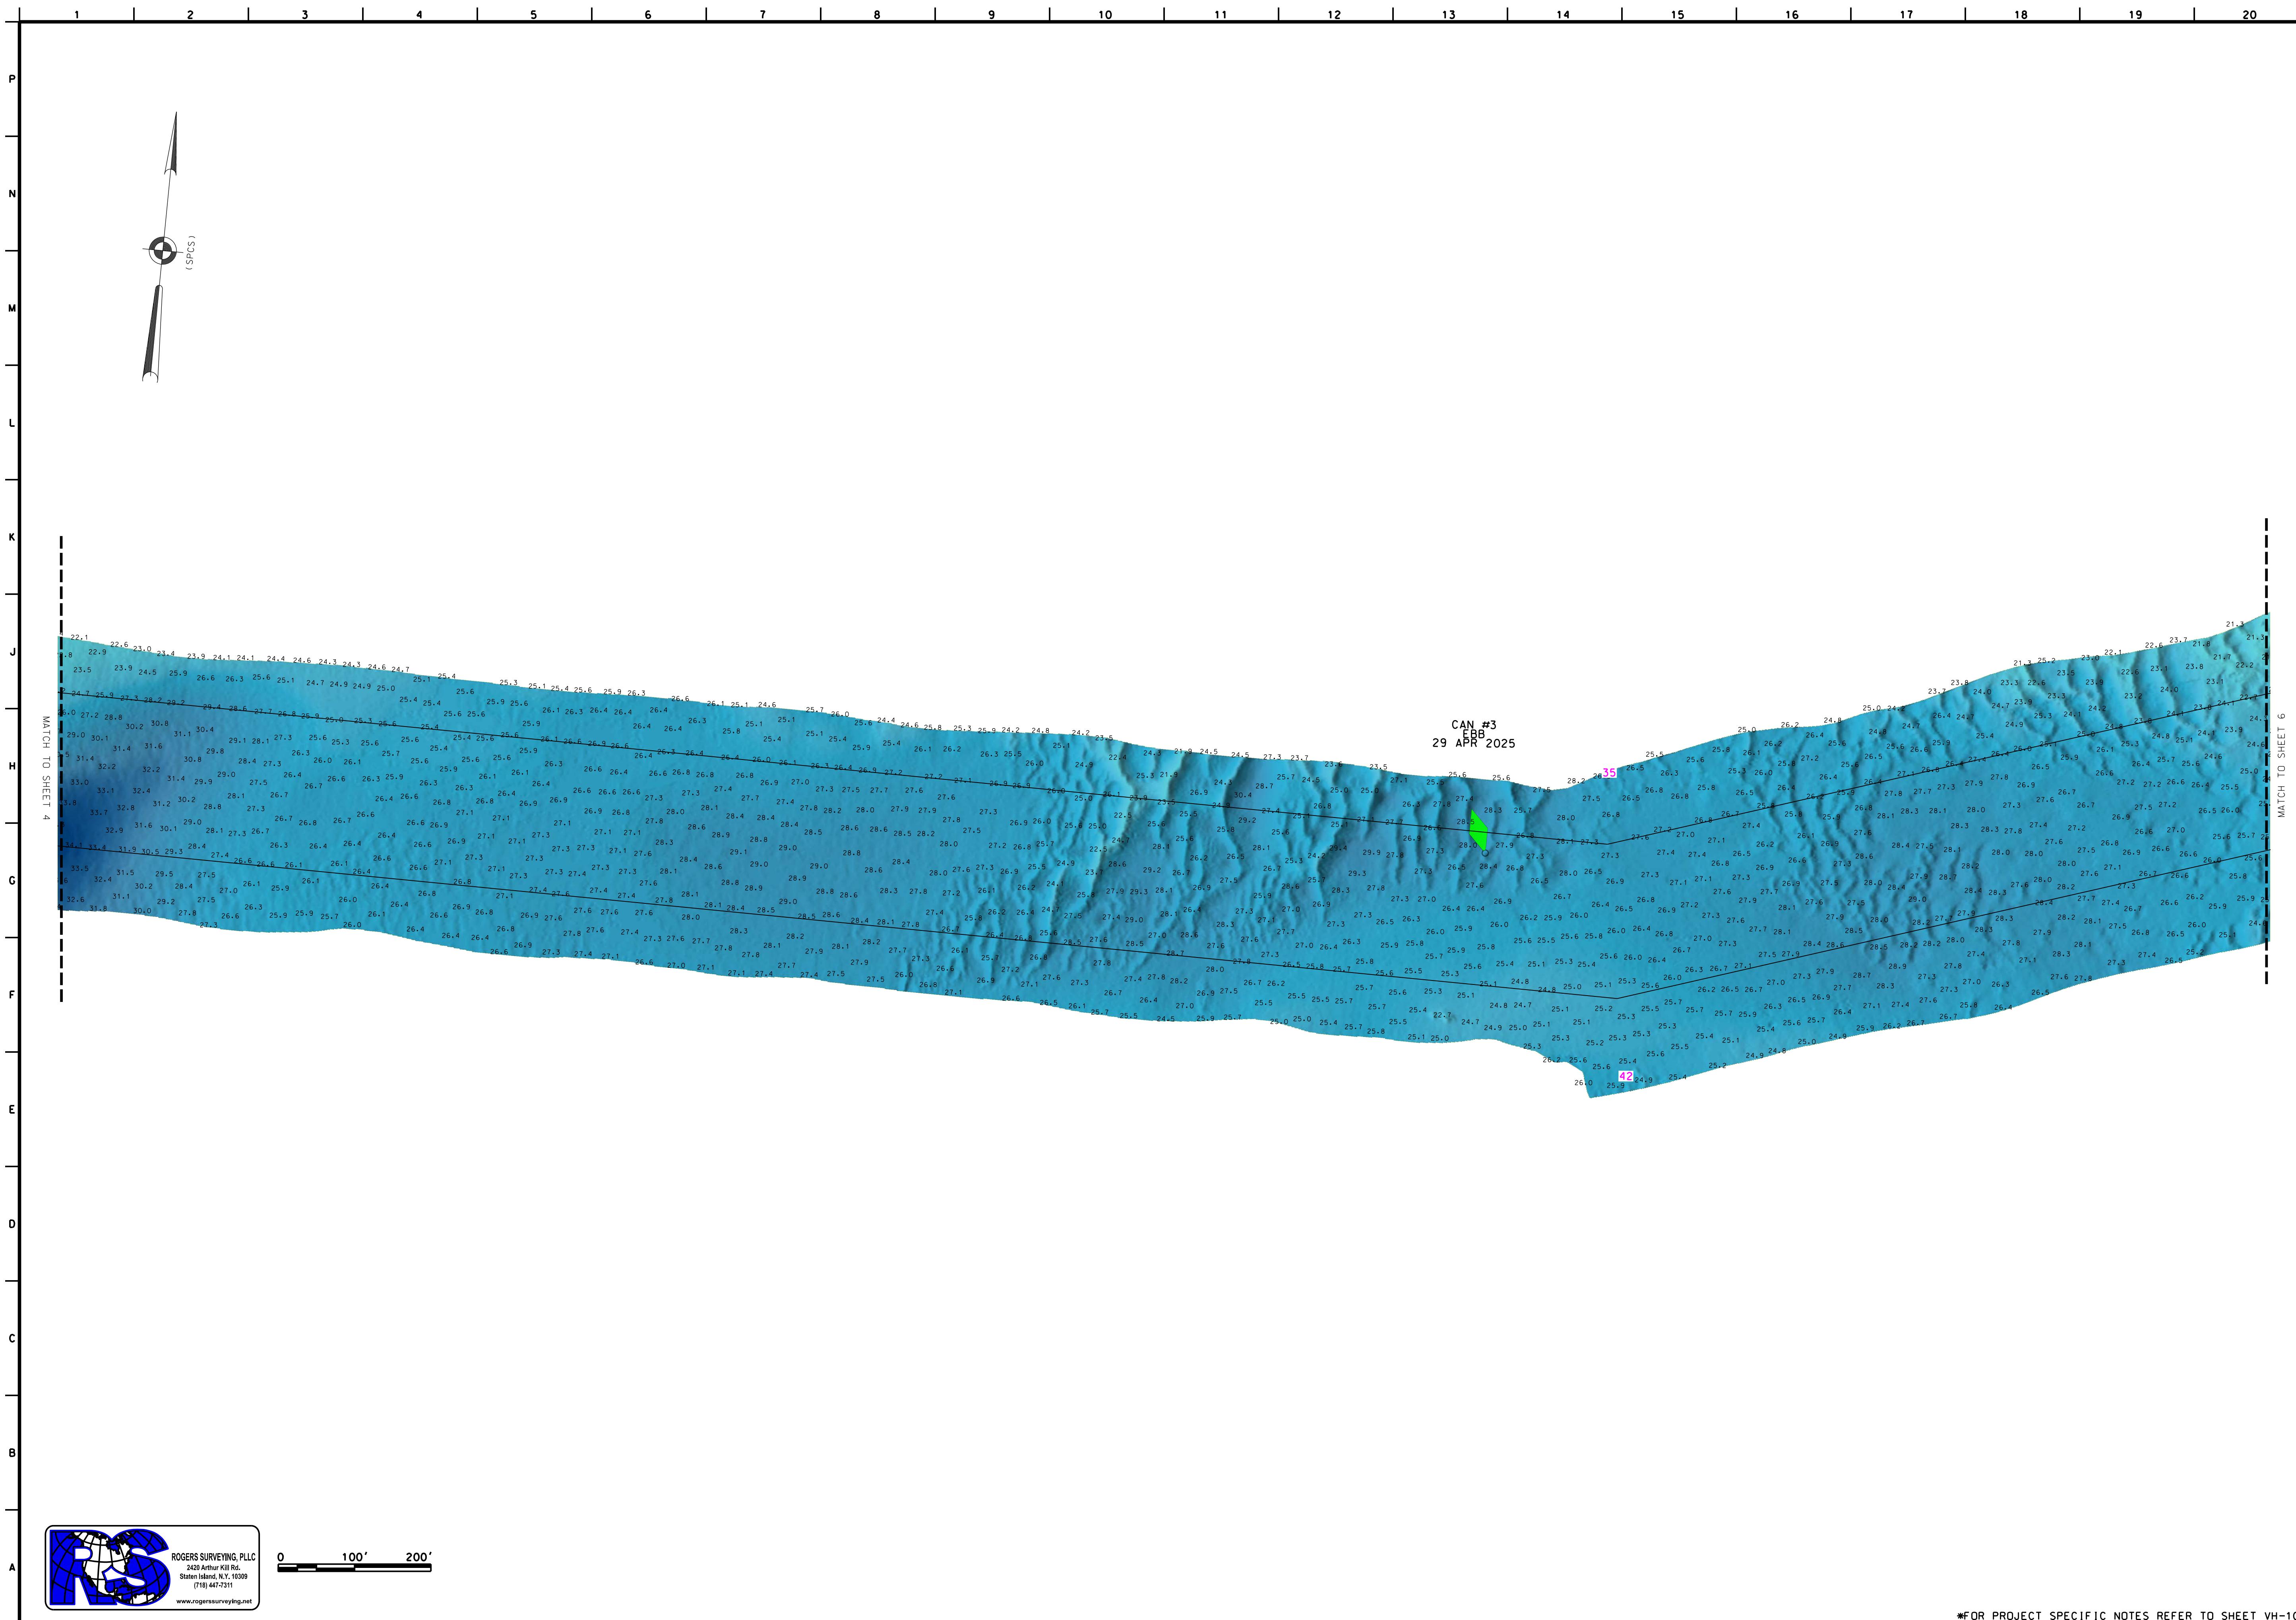

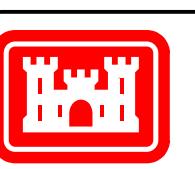

US ARMY CORPS
OF ENGINEERS
NEW YORK DISTRICT


PR	JN
MP	MA


REO. NO./FILE NO.: 5557

DEPARTMENT OF THE ARMY U.S. ARMY CORPS OF ENGINEERS NEW YORK DISTRICT NEW YORK, NEW YORK 10278	APPROVED: D. ROGERS FIELD CARTOGRAPHER
OPERATIONS DIVISION SURVEY SECTION CENAN-OPS-S	APPROVED: M. FORTE CIVIL ENGINEERING TECHNICIAN
	APPROVED: P. BHADUR LEAD CARTOGRAPHER
	APPROVED: J. NRZ DEPUTY CHIEF OF SURVEY
	DATE: 21 MAY 2025

GREAT SOUTH BAY NEW YORK	CONDITION SURVEY
-----------------------------	------------------

VH-106
6 OF 30

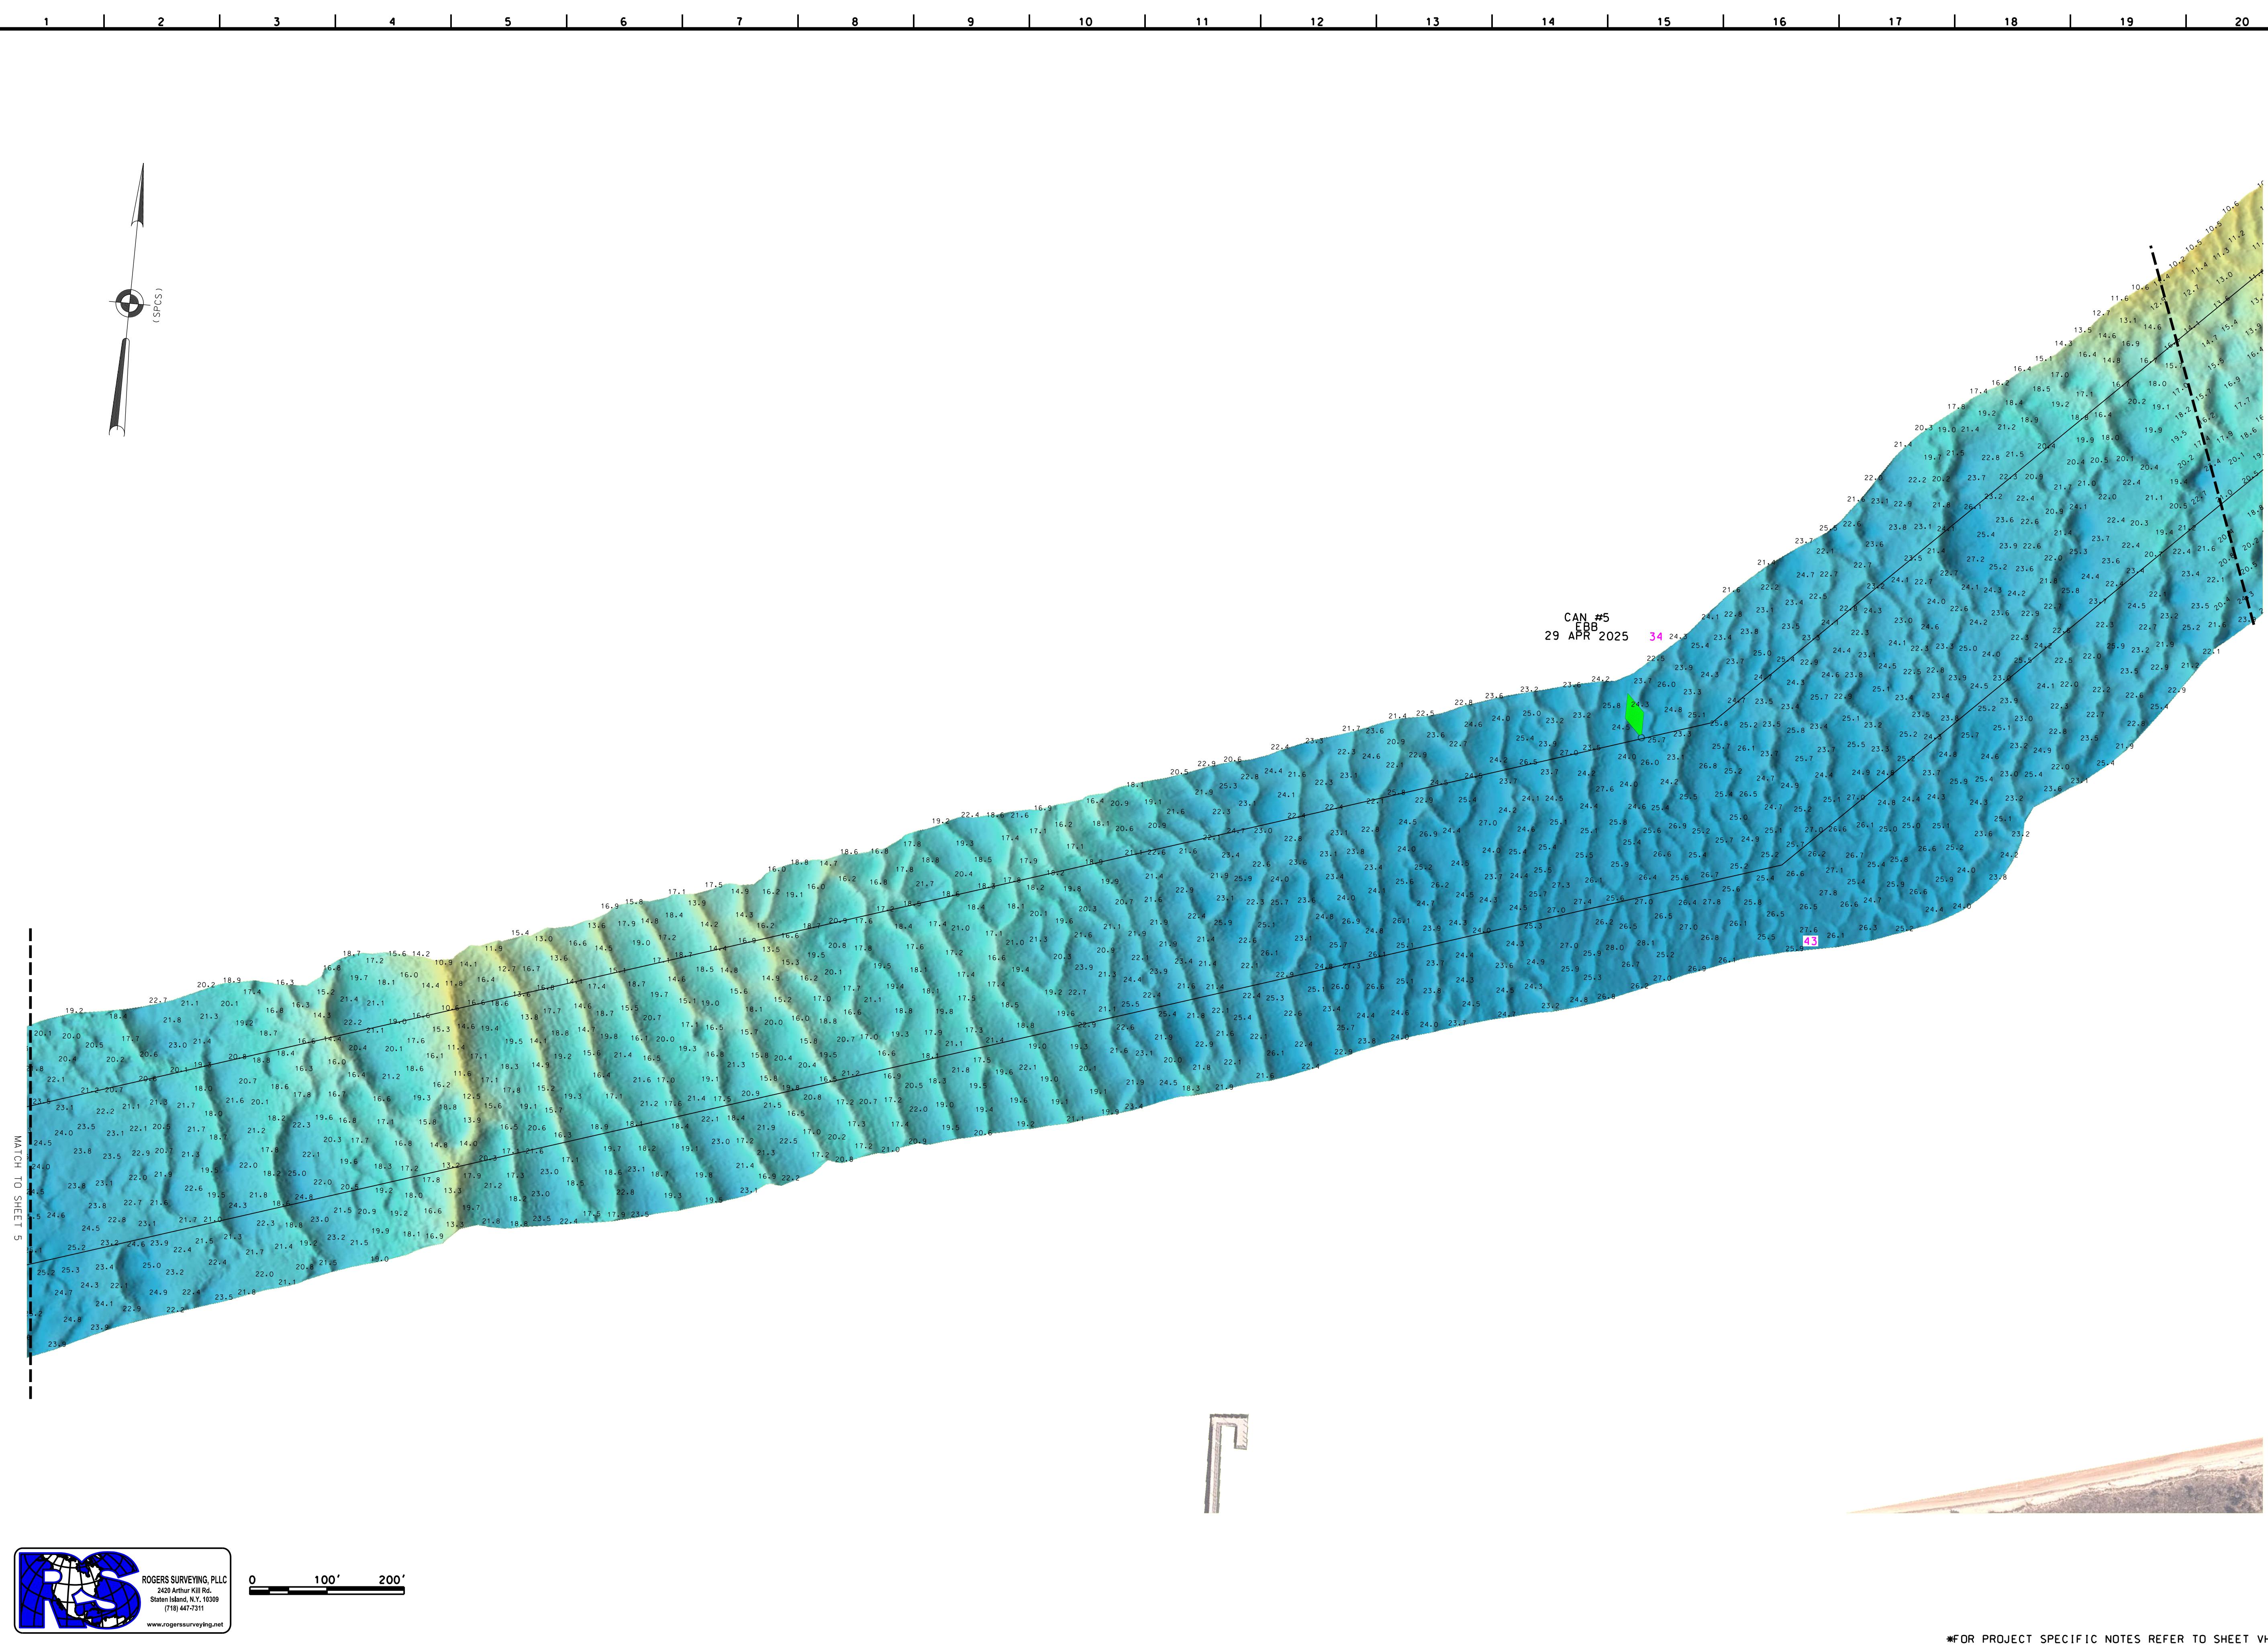

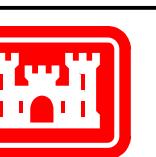

US ARMY CORPS
OF ENGINEERS
NEW YORK DISTRICT

DATES OF SURVEY:	29 APR - 08 MAY 2025*
SCALE:	ONE INCH = 100 FEET
FIELD BOARDS:	FS20250426
REO. NO./FILE NO.:	55557
PR	EO
MP	CM



APPROVED: D. ROGERS	FIELD CARTOGRAPHER
APPROVED: M. FORTE	CIVIL ENGINEERING TECHNICIAN
APPROVED: P. BHADUR	LEAD CARTOGRAPHER
APPROVED: J. NRZ	DEPUTY CHIEF OF SURVEY
DATE: 21 MAY 2025	

GREAT SOUTH BAY	NEW YORK
OPERATIONS DIVISION	SURVEY SECTION
CENAN-OPS-S	
CONDITION SURVEY	

VH-107
7 OF 30

*


FOR PROJECT SPECIFIC NOTES REFER TO SHEET VH-101

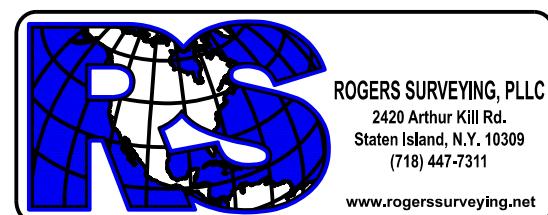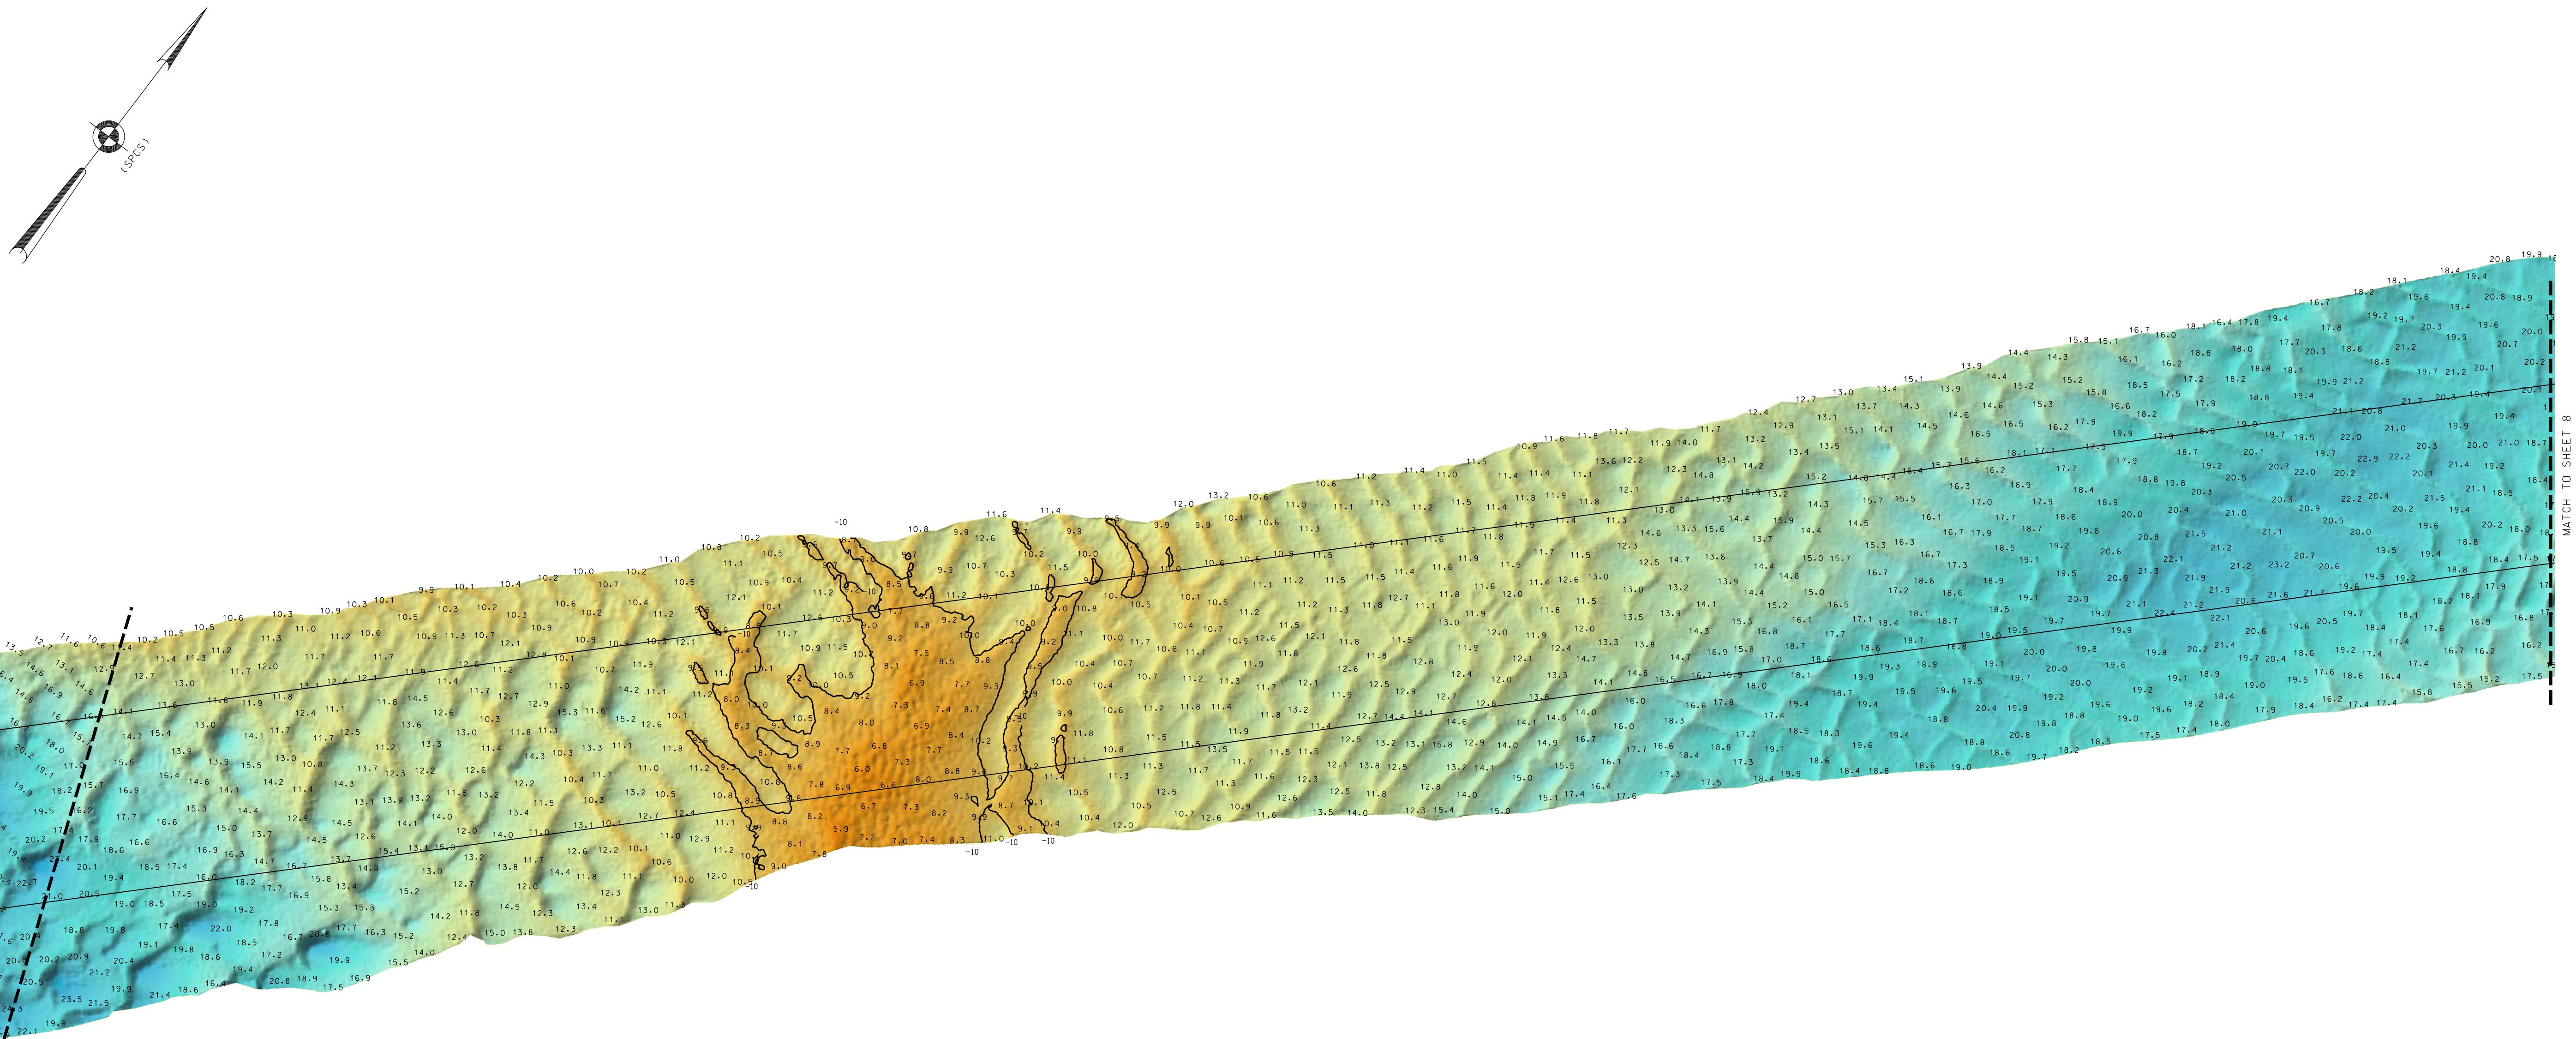

0 100' 200'

ROGERS SURVEYING, PLLC
2420 Arthur Kill Rd.
Staten Island, NY 10309
(718) 447-7211
www.rogerssurveying.net

VH-107
7 OF 30

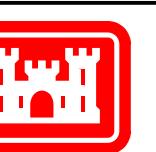

US ARMY CORPS
OF ENGINEERS
NEW YORK DISTRICT

	DATES OF SURVEY:
	29 APR - 08 MAY 2025
PR	FIELD BOARDS:
MP	FS20250426
MA	REO. NO./FILE NO.: 5557


SCALE:	ONE INCH = 100 FEET
FIELD CARTOGRAPHER:	D. ROGERS
CIVIL ENGINEERING TECHNICIAN:	M. FORTE
LEAD CARTOGRAPHER:	P. BHADUR
DEPUTY CHIEF OF SURVEY:	J. NRZ
DATE:	21 MAY 2025


DEPARTMENT OF THE ARMY U.S. ARMY CORPS OF ENGINEERS NEW YORK DISTRICT NEW YORK 10278
OPERATIONS DIVISION SURVEY SECTION CENAN-OPS-S

GREAT SOUTH BAY
NEW YORK
CONDITION SURVEY

VH-108

8 OF 30

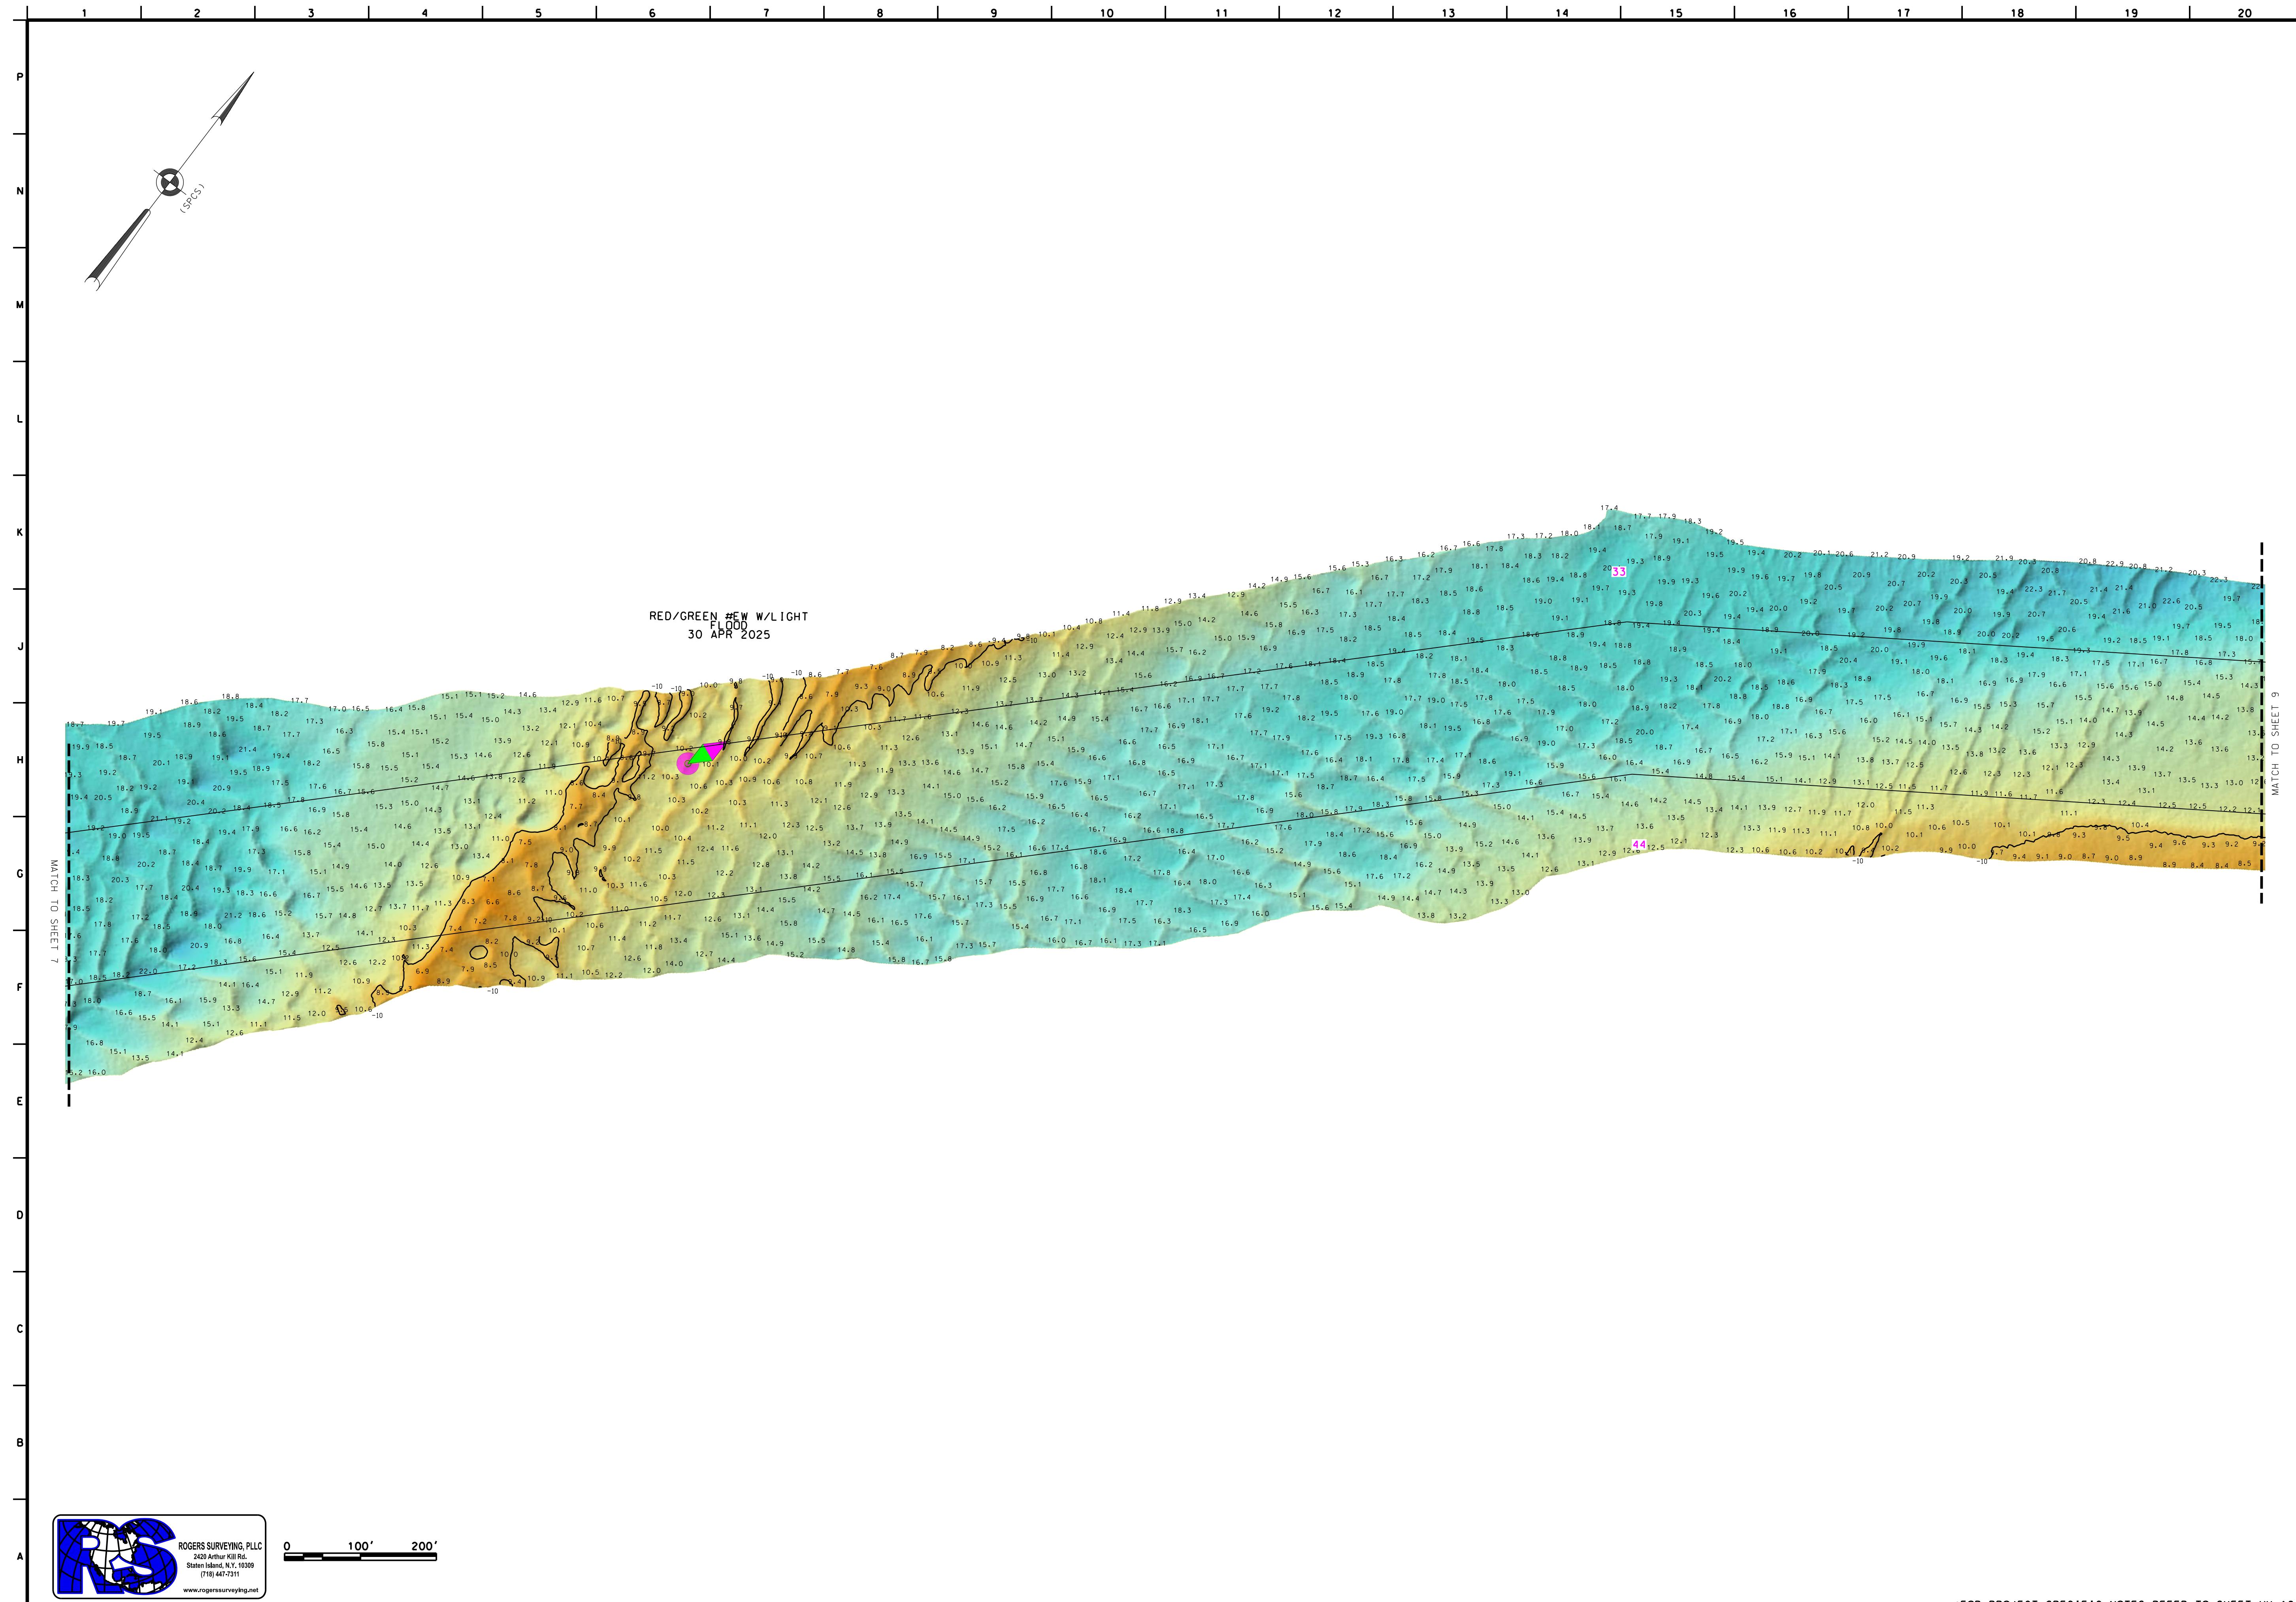

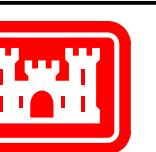

US ARMY CORPS
OF ENGINEERS
NEW YORK DISTRICT


PR	JN
MP	MA
REO. NO./FILE NO.: 5557	


SCALE: ONE INCH = 100 FEET	DATES OF SURVEY: 29 APR - 08 MAY 2025
FIELD BOARDS: FS20250429	
APPROVED: D. ROGERS FIELD CARTOGRAPHER CIVIL ENGINEERING TECHNICIAN	APPROVED: M. FORTE LEAD CARTOGRAPHER
APPROVED: P. BHADUR LEAD CARTOGRAPHER	APPROVED: J. NRZ DEPUTY CHIEF OF SURVEY
DATE: 21 MAY 2025	

GREAT SOUTH BAY
NEW YORK
CONDITION SURVEY

VH-109
9 OF 30

*FOR PROJECT SPECIFIC NOTES REFER TO SHEET VH-101

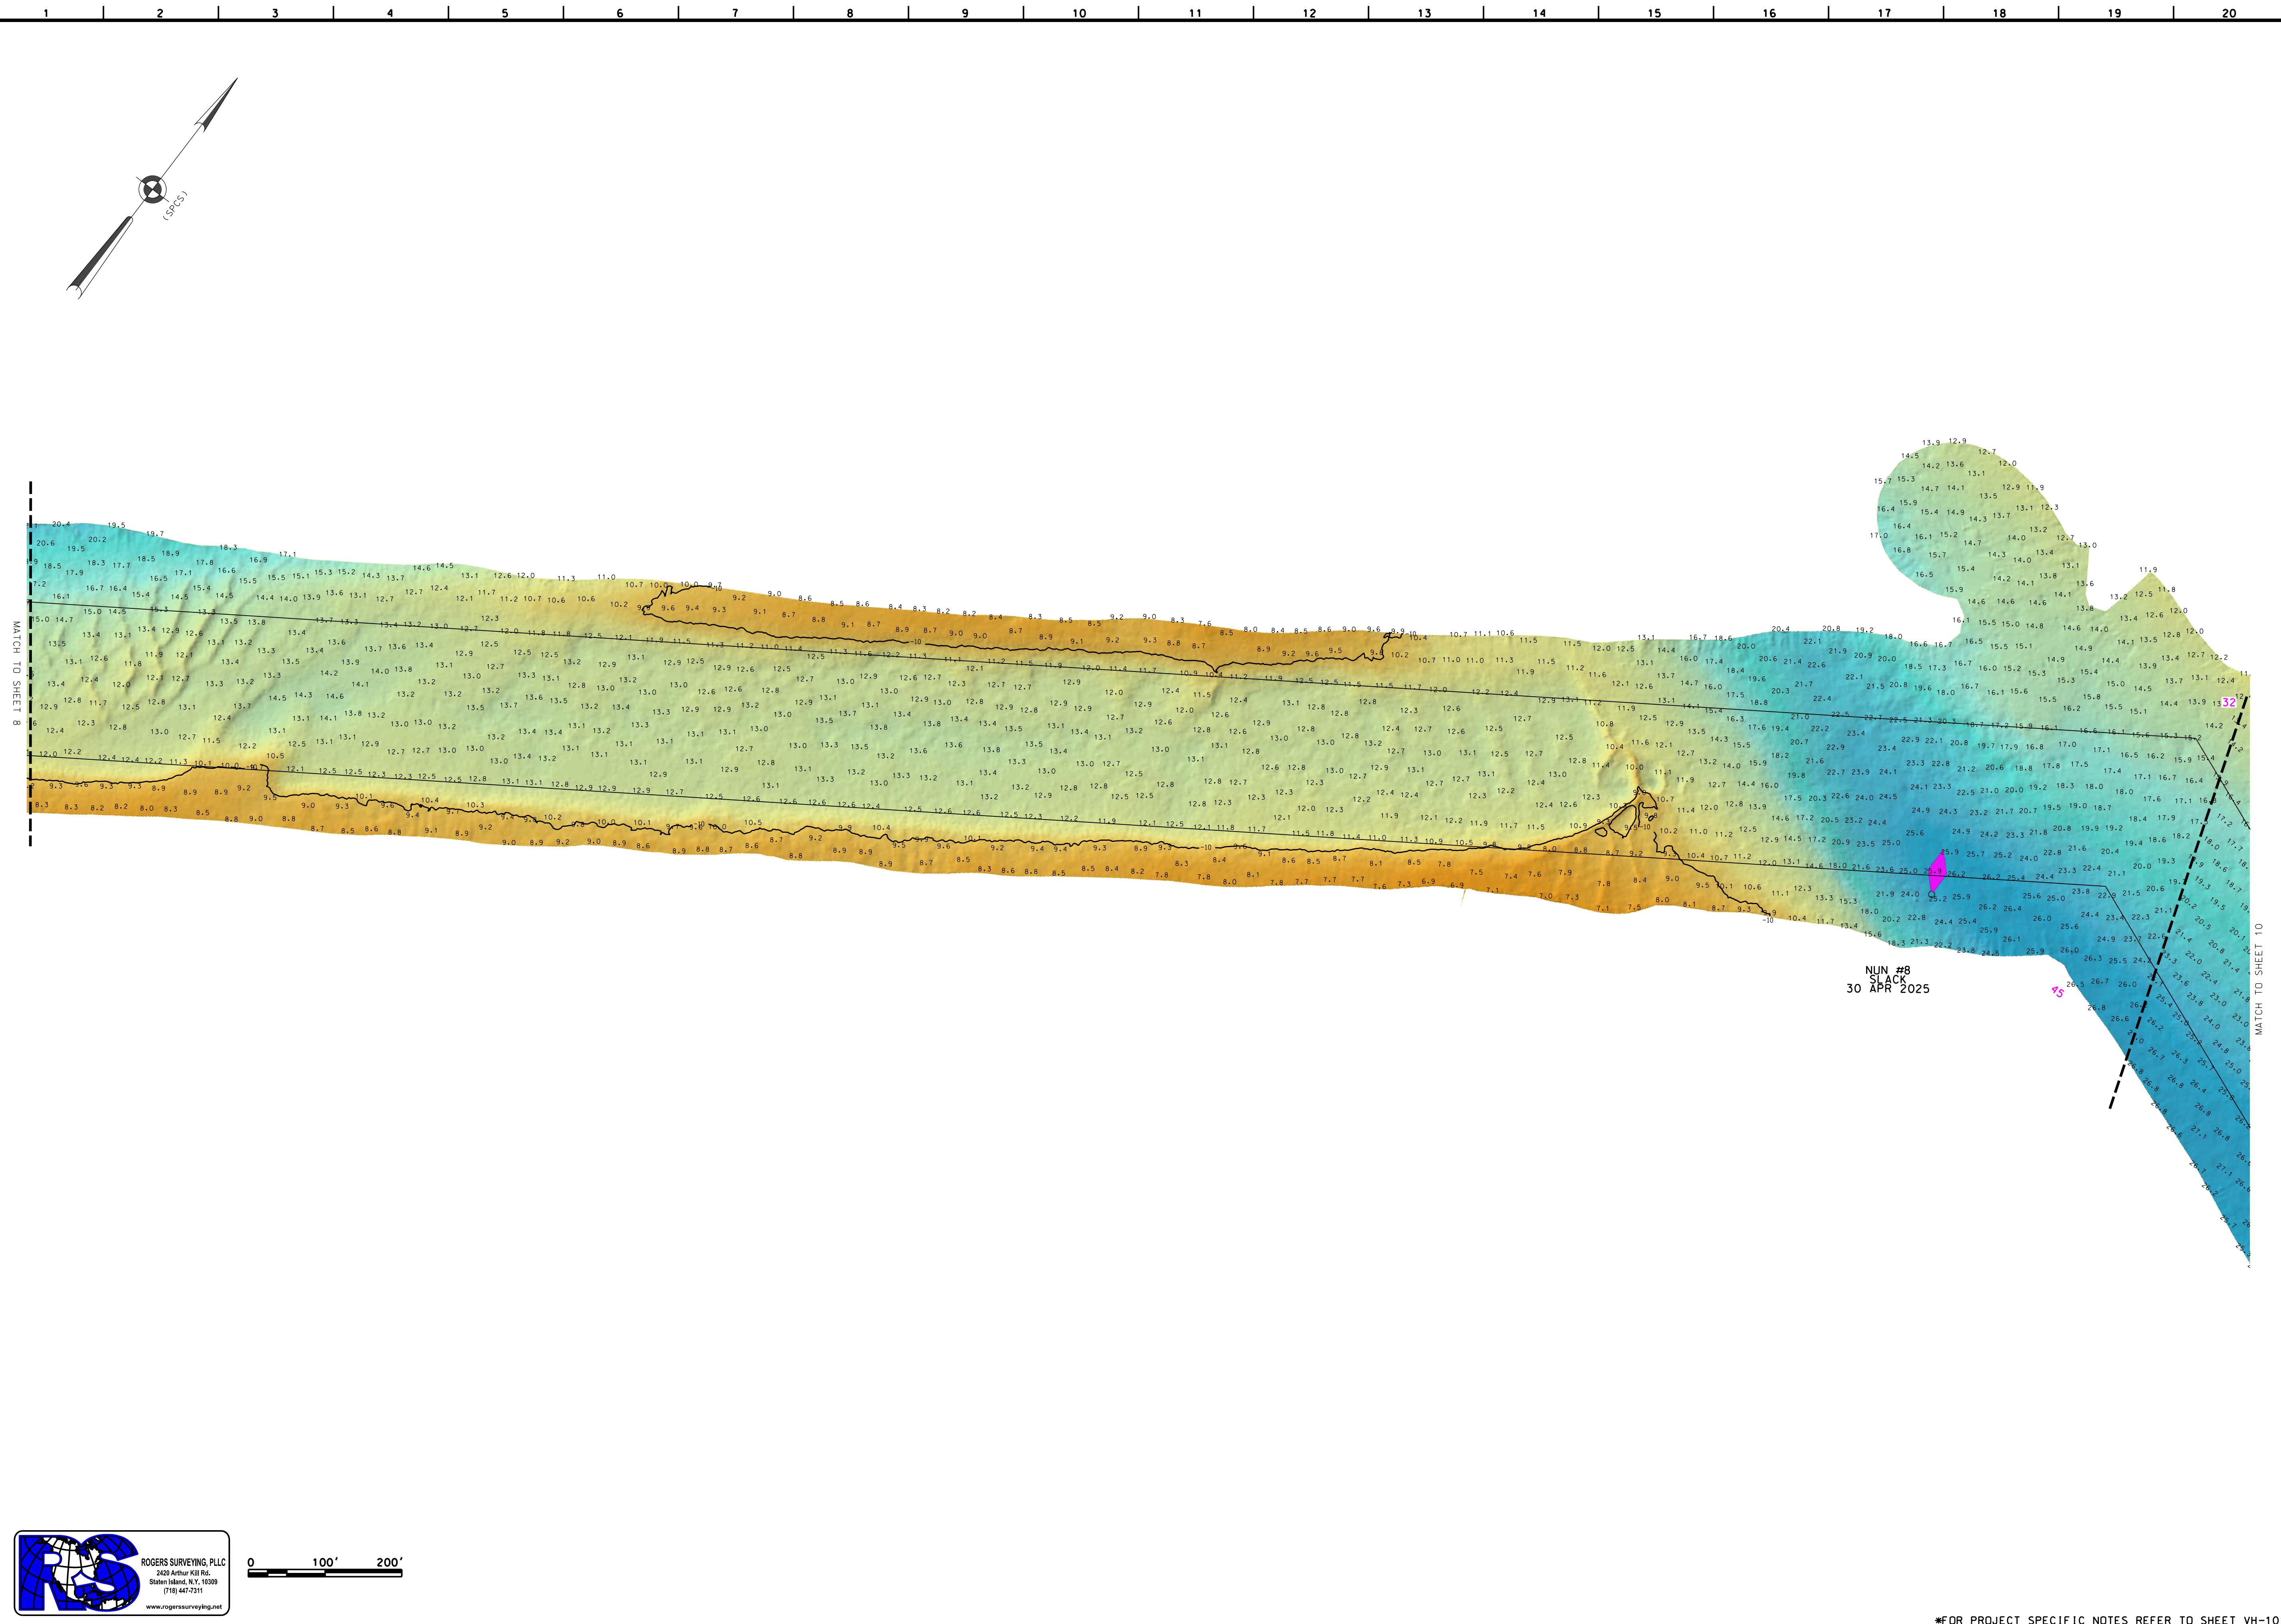

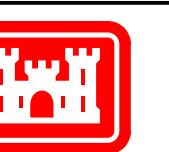

US ARMY CORPS
OF ENGINEERS
NEW YORK DISTRICT


	DATES OF SURVEY:
	29 APR - 20 MAY 2025*
	FIELD BOARDS:
	FS20250429
	REO. NO./FILE NO.: 5557


SCALE:	ONE INCH = 100 FEET
FIELD CARTOGRAPHER:	M. FORTE
CIVIL ENGINEERING TECHNICIAN:	P. BHADUR
LEAD CARTOGRAPHER:	J. NRAZ
DEPUTY CHIEF OF SURVEY:	D. ROGERS
DATE:	21 MAY 2025

DEPARTMENT OF THE ARMY U.S. ARMY CORPS OF ENGINEERS NEW YORK DISTRICT NEW YORK 10278
OPERATIONS DIVISION SURVEY SECTION CENAN-OPS-S

GREAT SOUTH BAY NEW YORK
CONDITION SURVEY

VH-110
10 OF 30

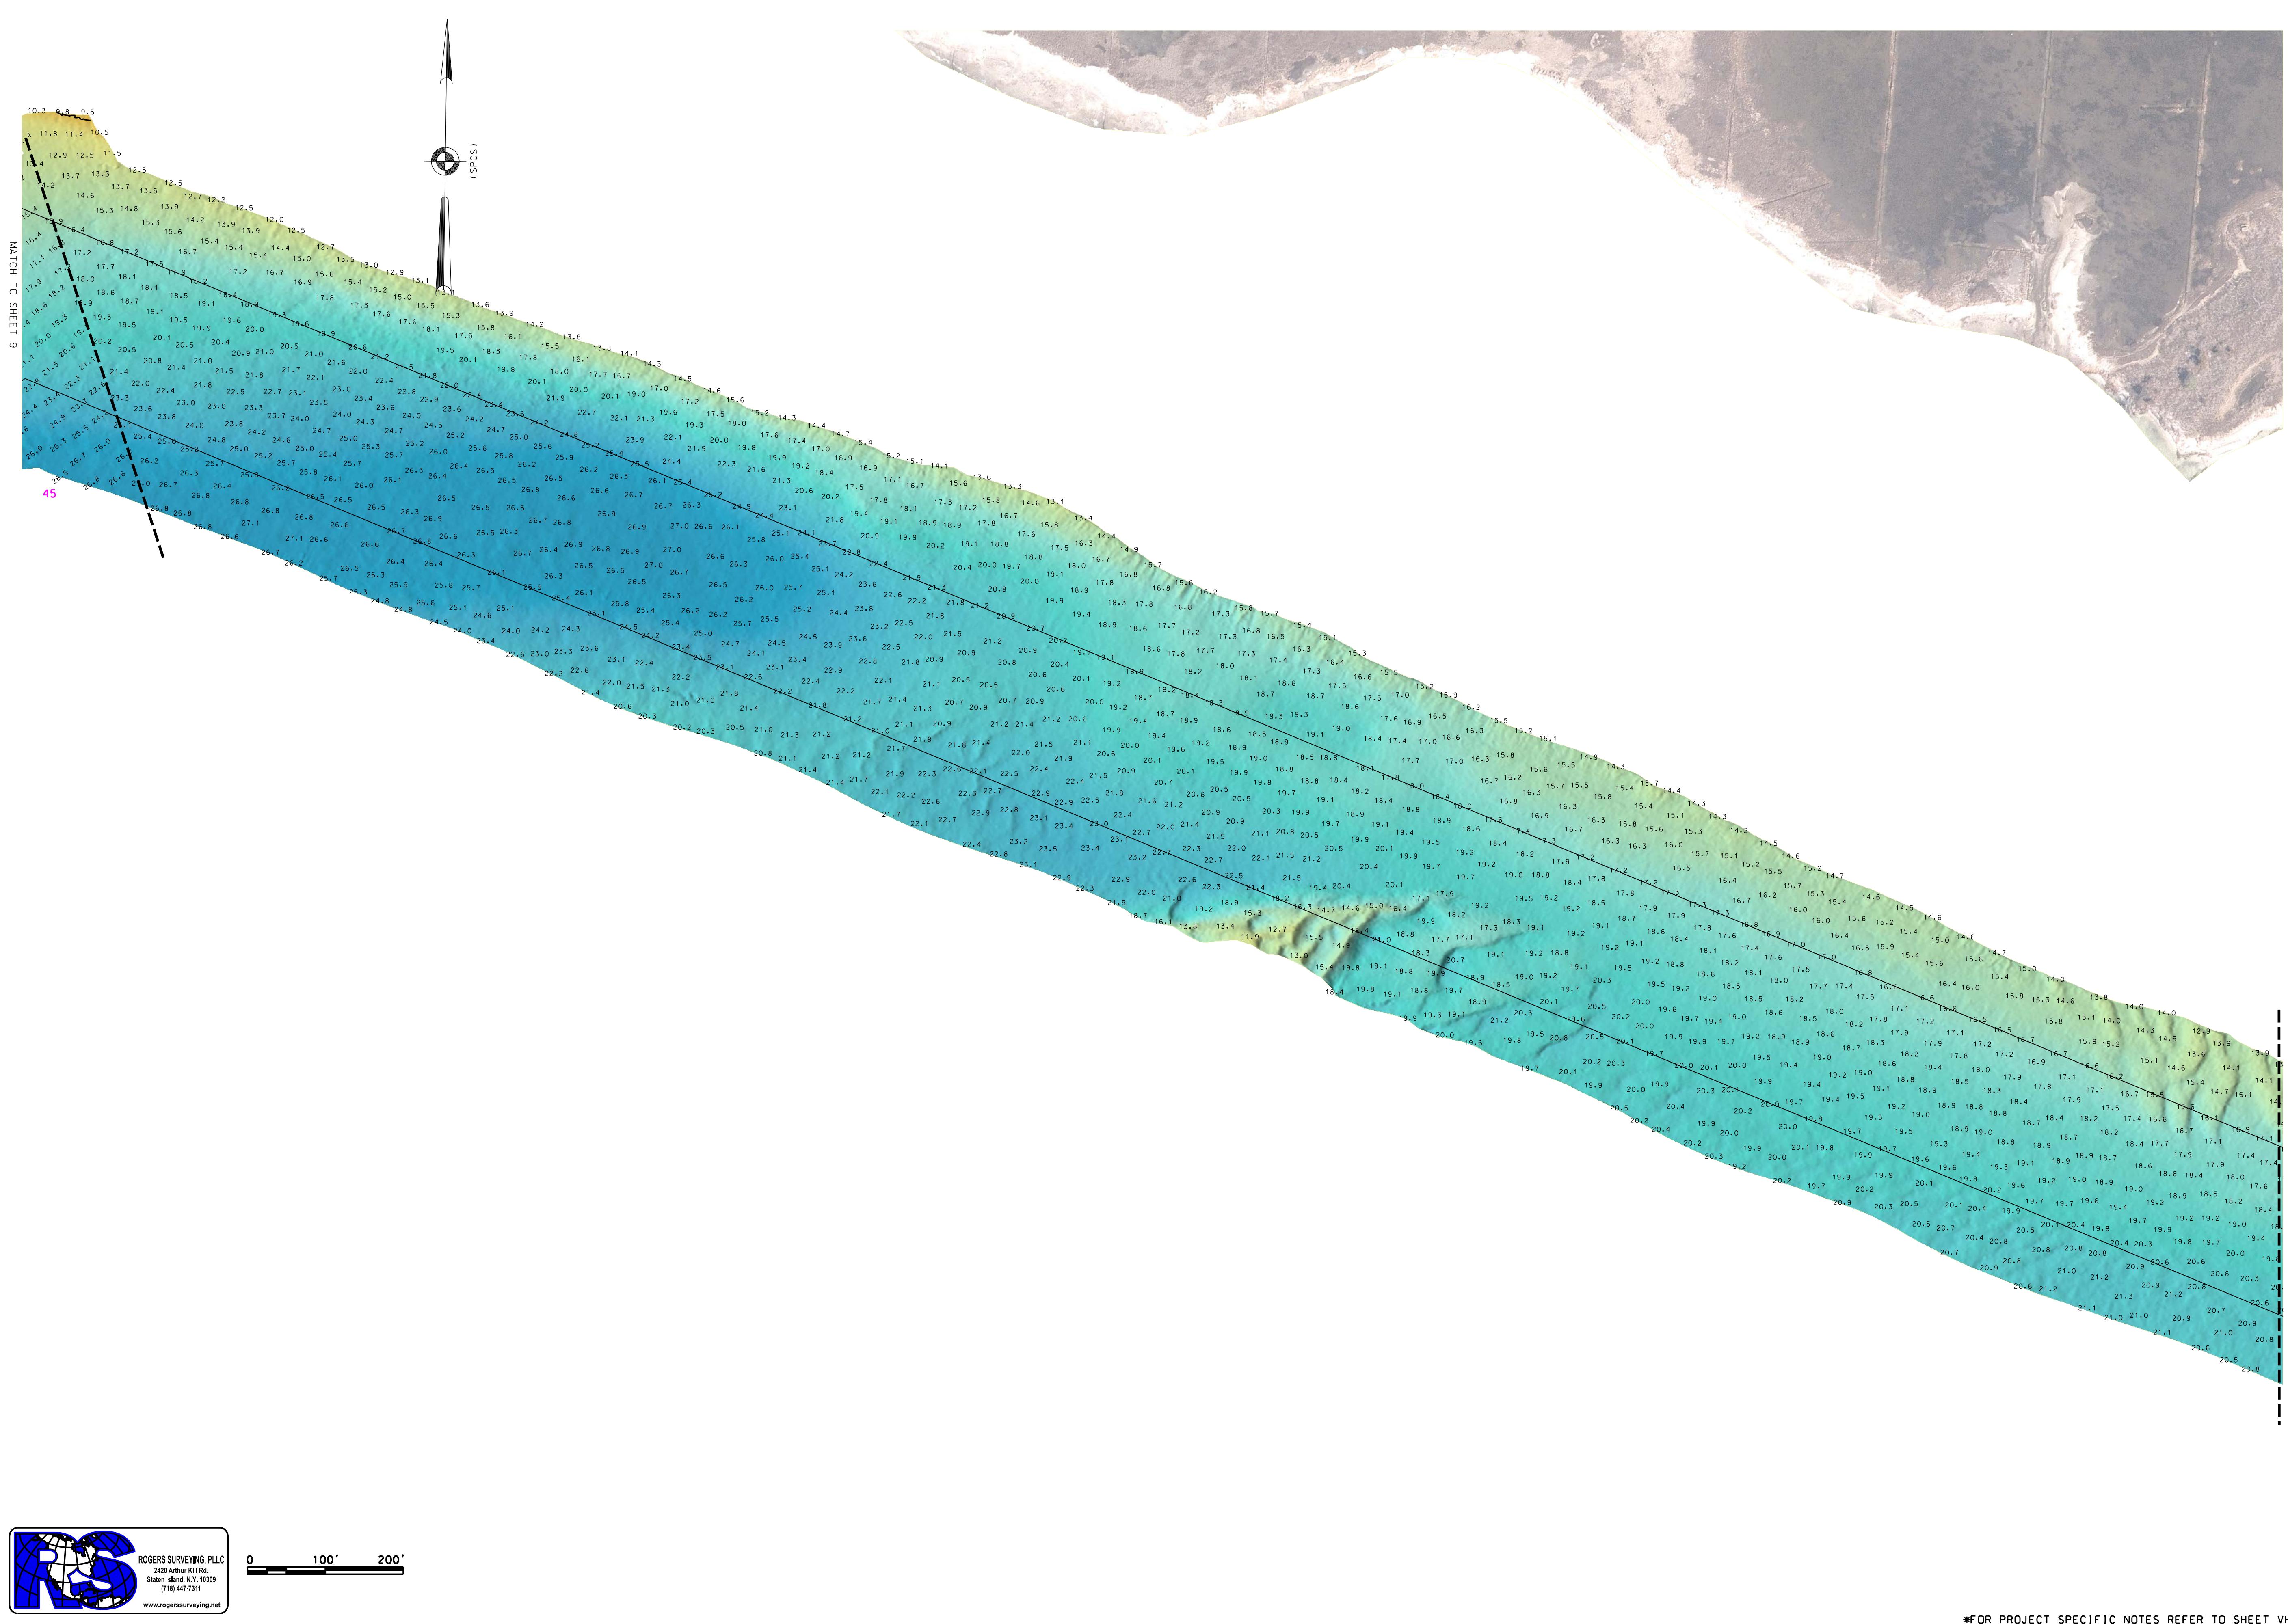

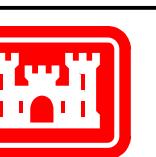

US ARMY CORPS
OF ENGINEERS
NEW YORK DISTRICT

DATES OF SURVEY:	29 APR - 08 MAY 2025*
FIELD BOARDS:	FS20250429
REO. NO./FILE NO.:	5557


SCALE:	ONE INCH = 100 FEET
FIELD CARTOGRAPHER:	M. FORTE
CIVIL ENGINEERING TECHNICIAN:	P. BHADUR
LEAD CARTOGRAPHER:	J. NRAZ
DEPUTY CHIEF OF SURVEY:	D. ROGERS


APPROVED:	D. ROGERS
APPROVED:	M. FORTE
APPROVED:	P. BHADUR
APPROVED:	J. NRAZ
DATE:	21 MAY 2025

GREAT SOUTH BAY
NEW YORK
OPERATIONS DIVISION
SURVEY SECTION
CENAN-OPS-S
CONDITION SURVEY

VH-111

11 OF 30

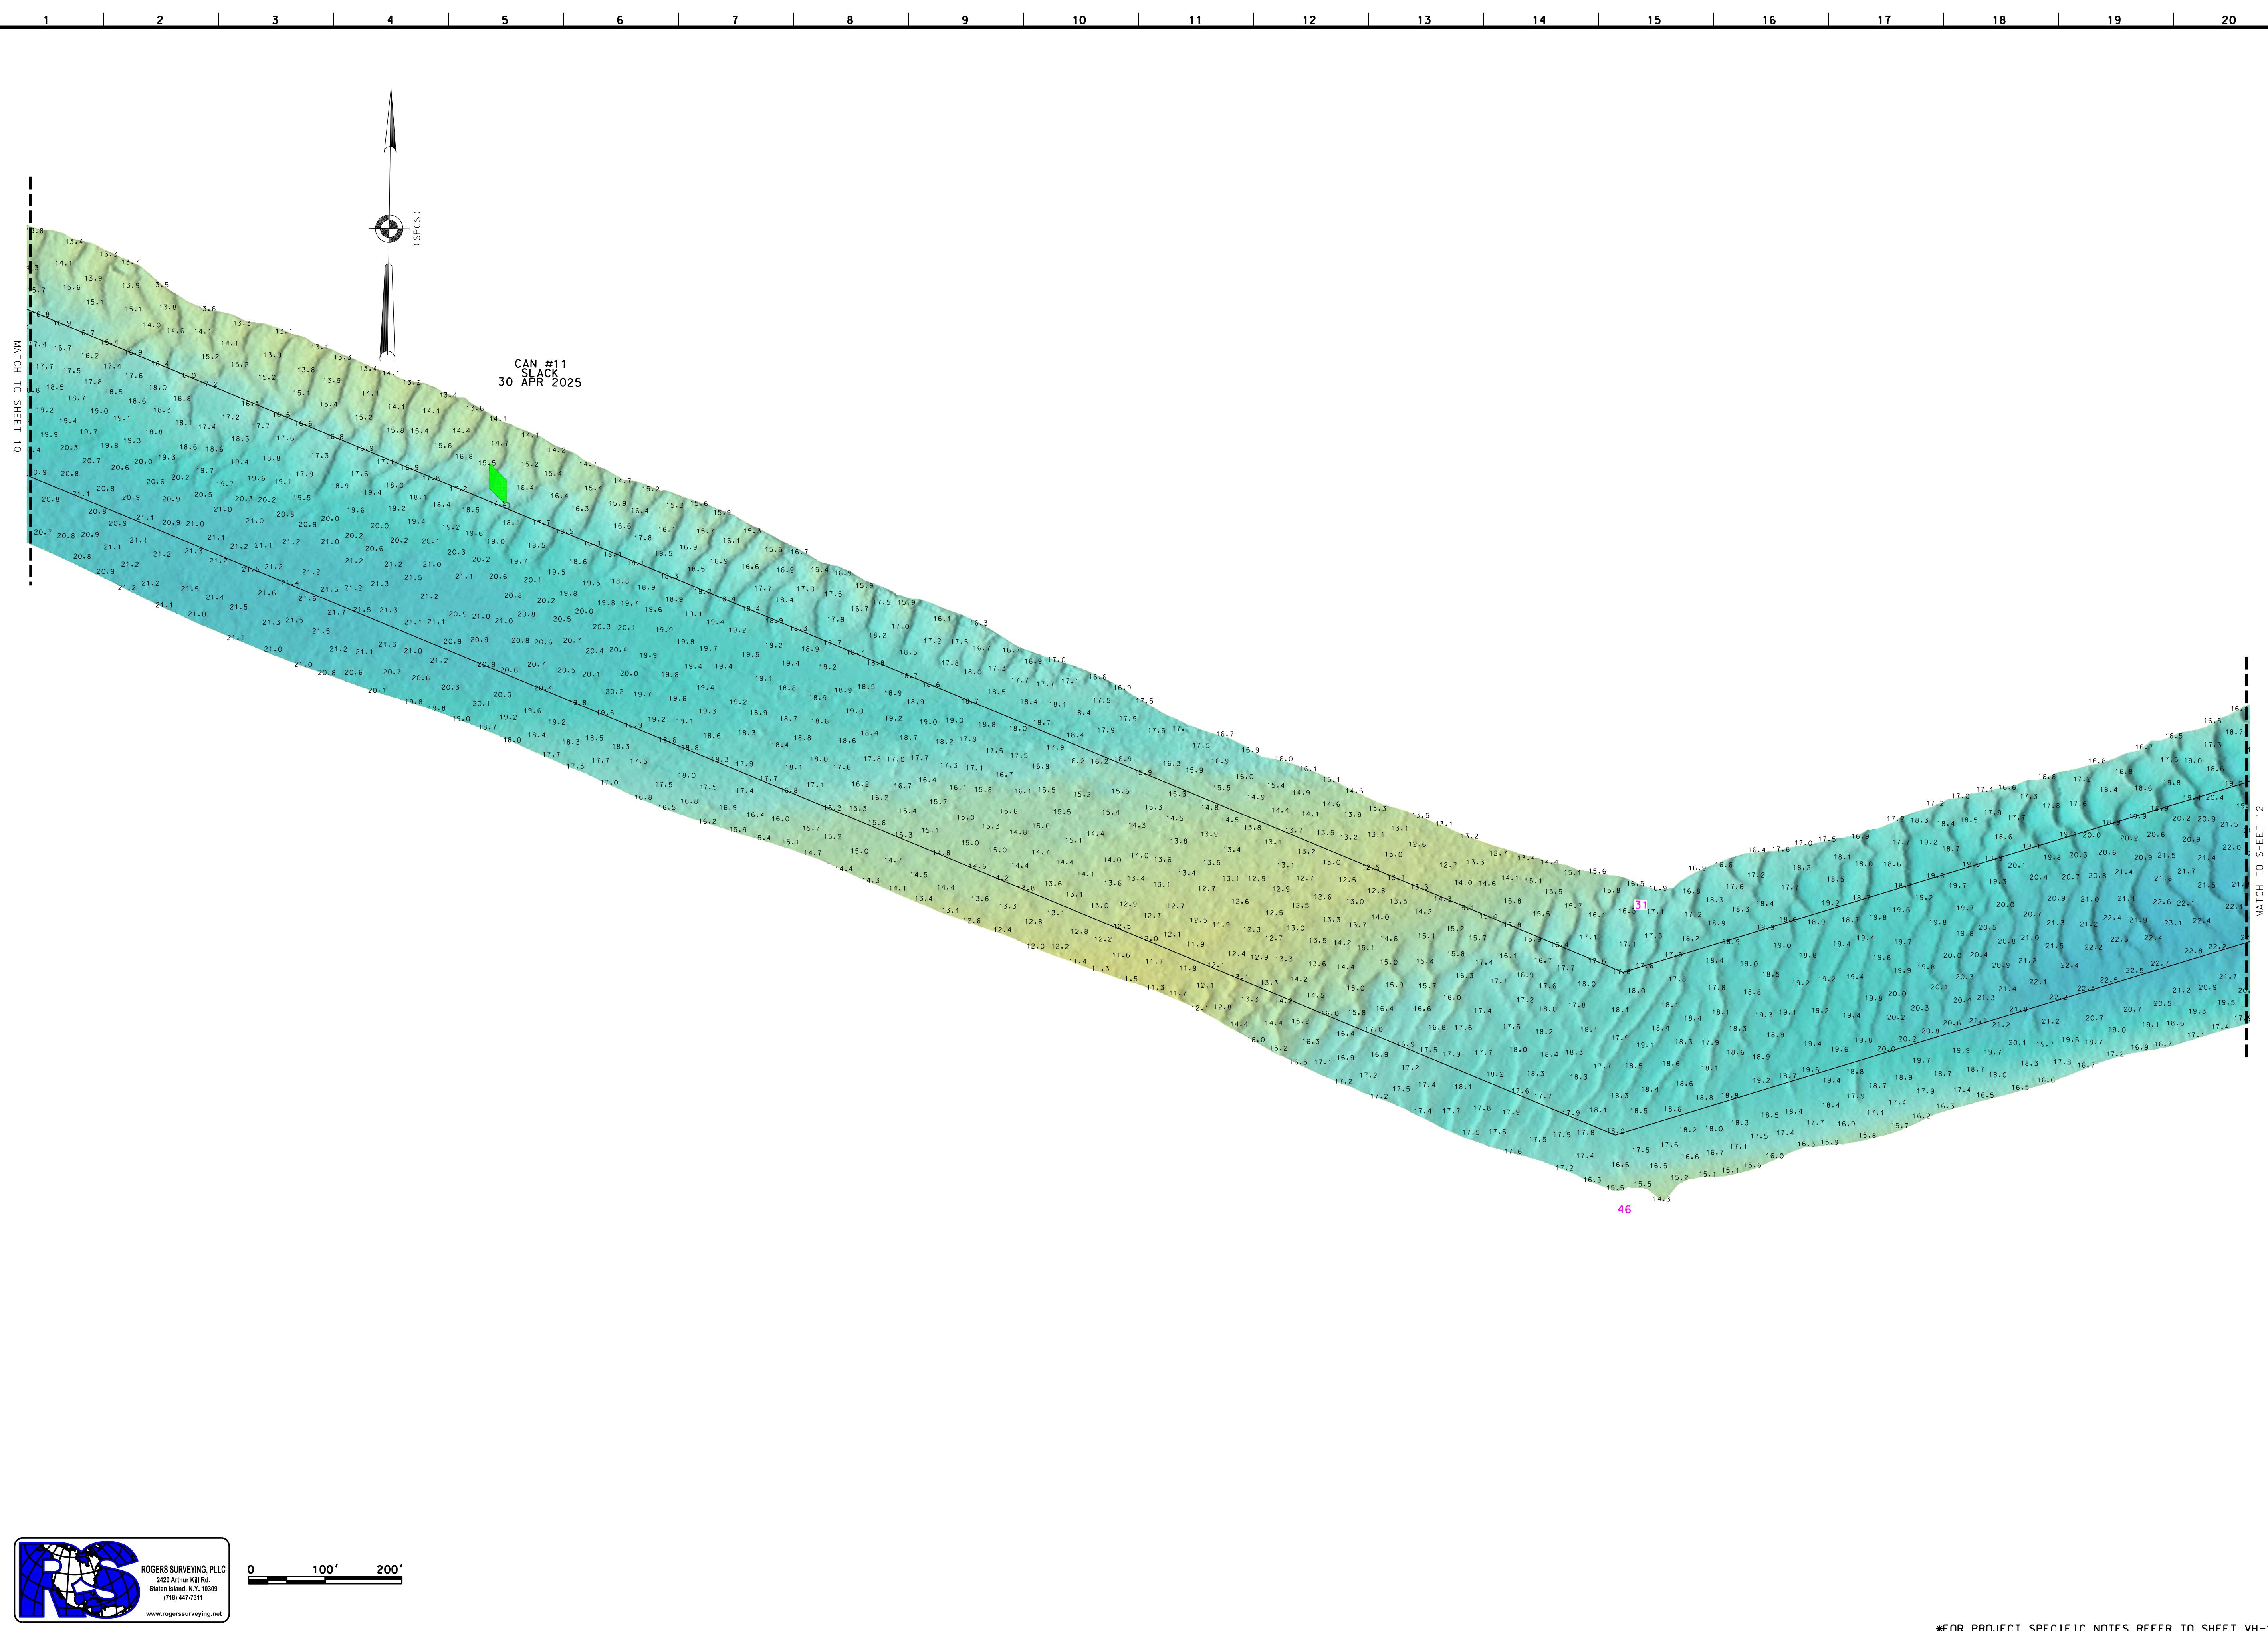

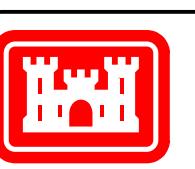


US ARMY CORPS
OF ENGINEERS
NEW YORK DISTRICT


DATES OF SURVEY:	29 APR - 08 MAY 2025
SCALE:	ONE INCH = 100 FEET
FIELD BOARDS:	FS20250426
REO. NO./FILE NO.:	55557

APPROVED:	D. ROGERS	FIELD CARTOGRAPHER
APPROVED:	M. FORTE	CIVIL ENGINEERING TECHNICIAN
APPROVED:	P. BHADUR	LEAD CARTOGRAPHER
APPROVED:	J. NRZ	DEPUTY CHIEF OF SURVEY
DATE:	21 MAY 2025	

GREAT SOUTH BAY		
NEW YORK		
CONDITION SURVEY		

VH-112
12 OF 30

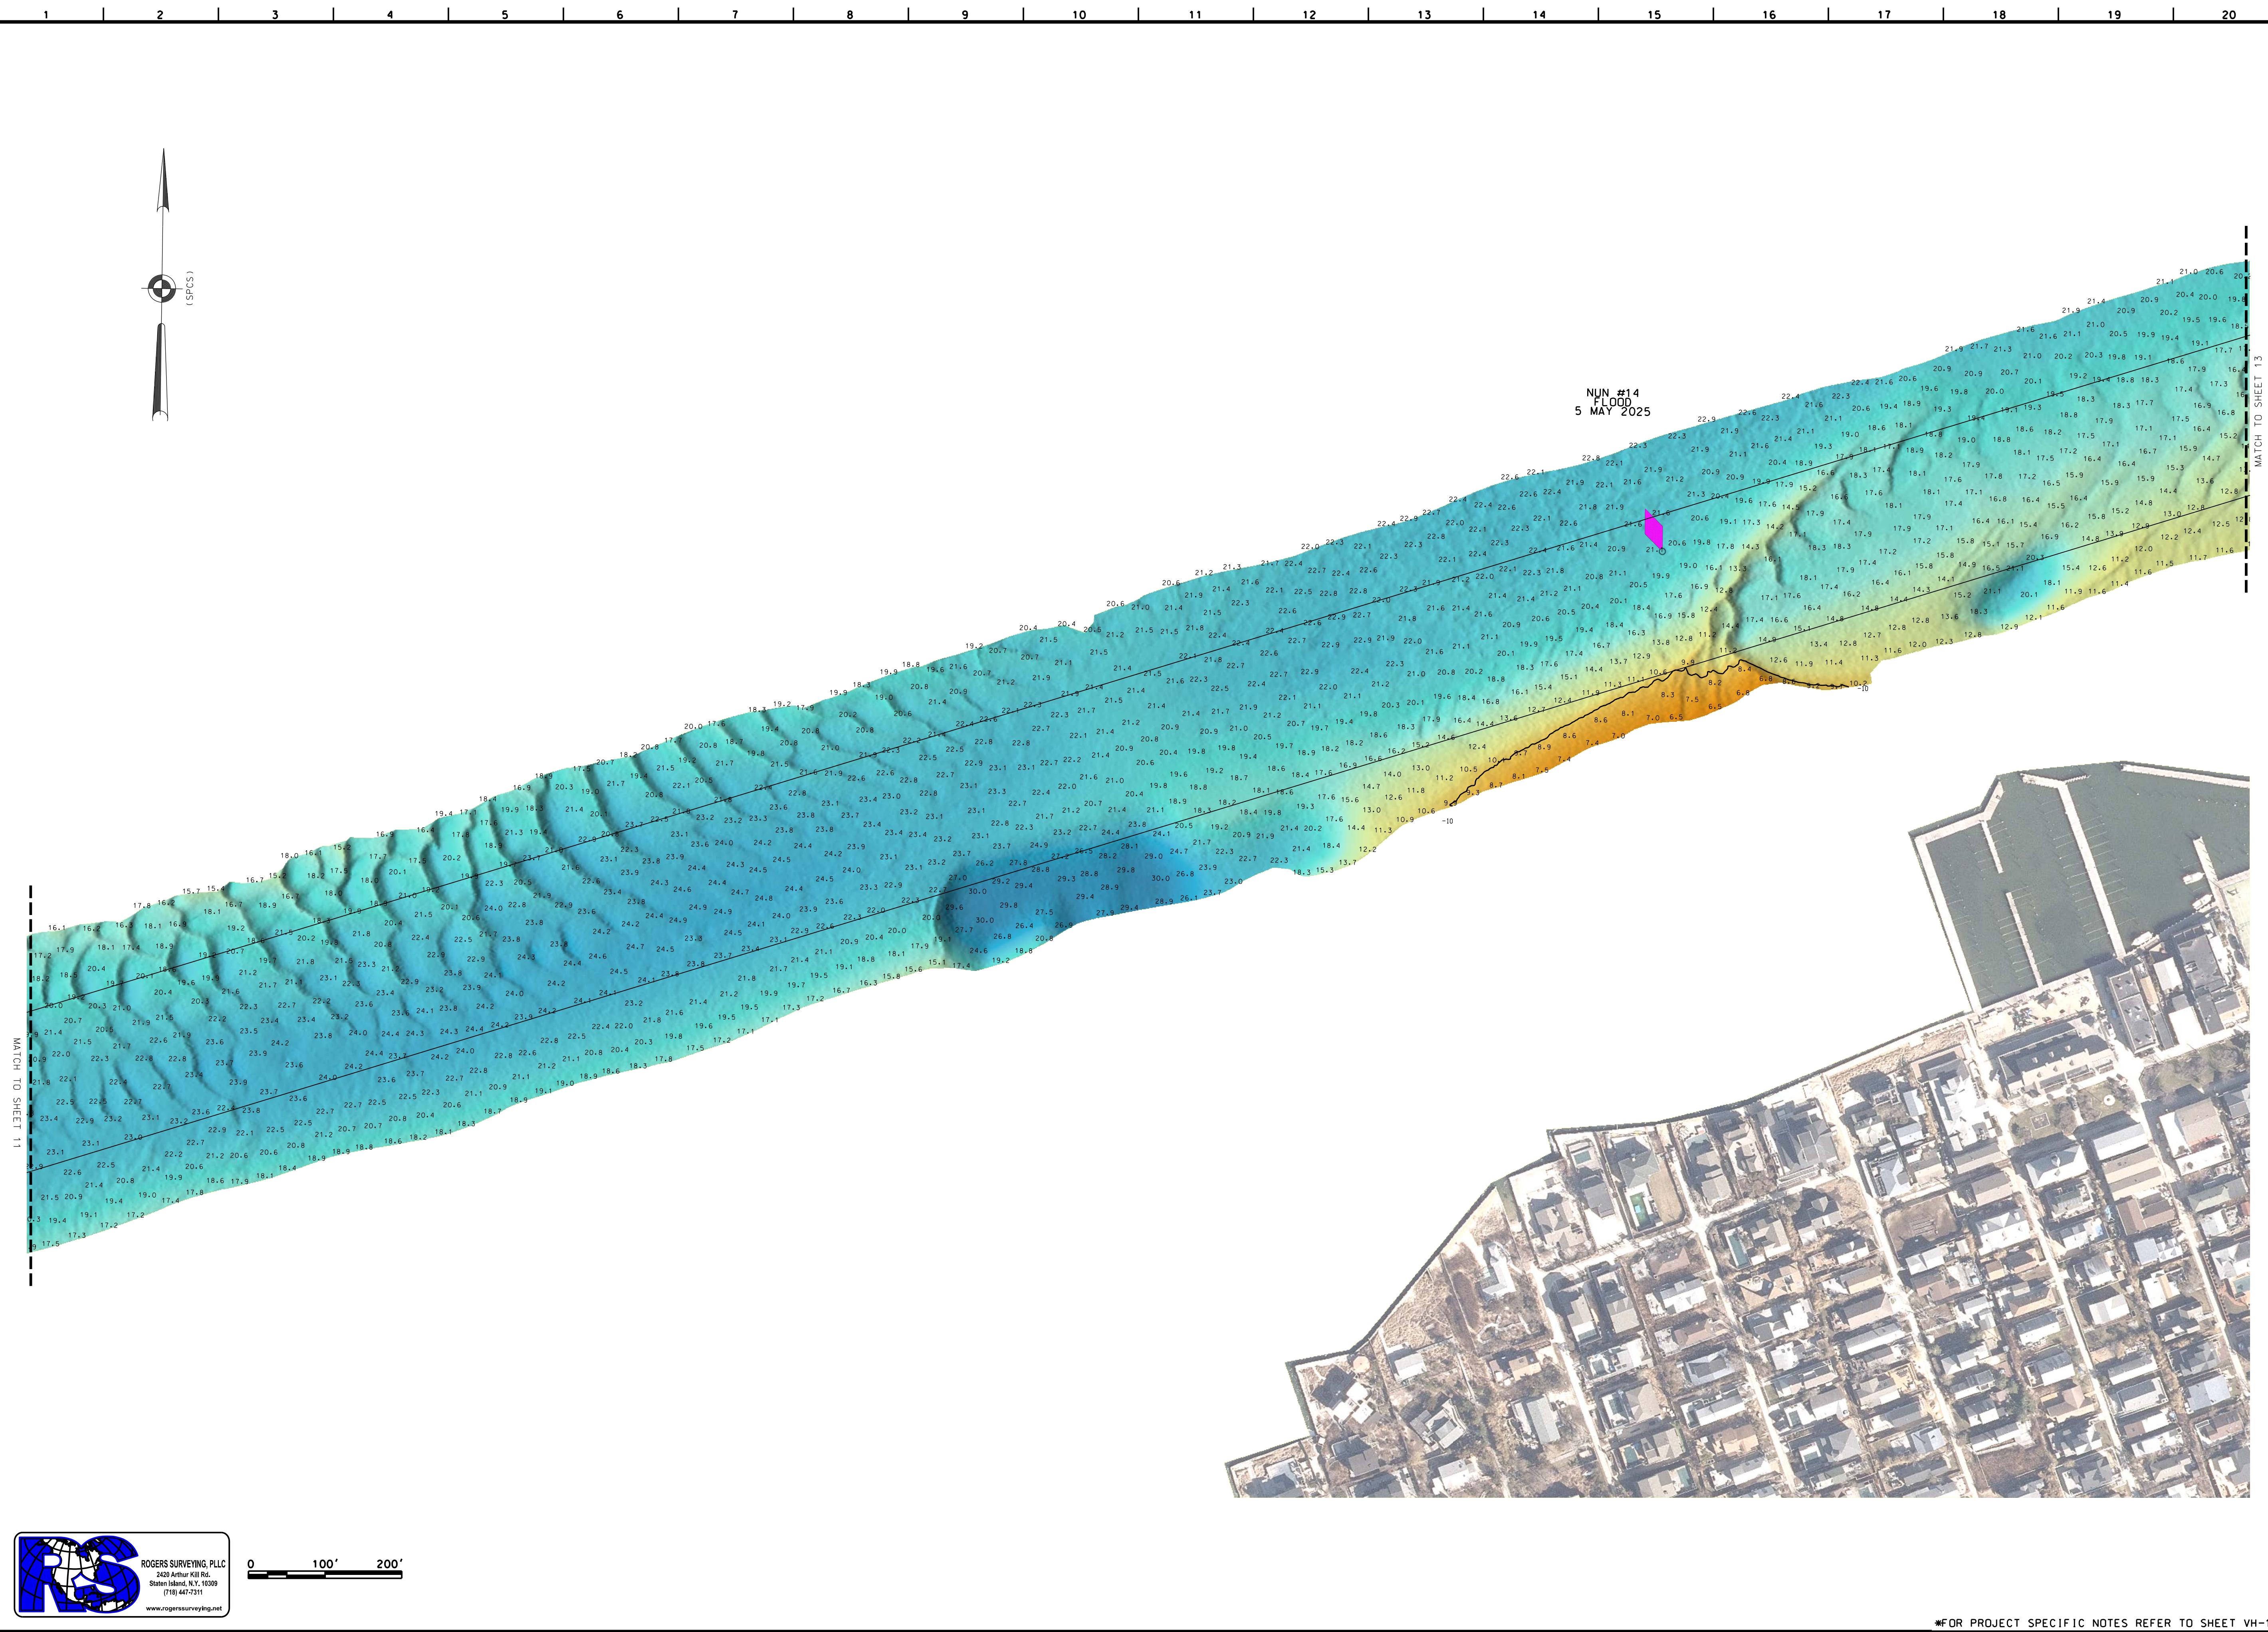

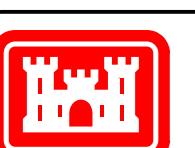



US ARMY CORPS
OF ENGINEERS
NEW YORK DISTRICT

SCALE: ONE INCH = 100 FEET	DATES OF SURVEY: 29 APR - 08 MAY 2025
FIELD BOOKS: FS20250429*	REO. NO./FILE NO.: 5557

APPROVED: R. ROGERS FIELD CARTOGRAPHER	APPROVED: M. FORTE CIVIL ENGINEERING TECHNICIAN
APPROVED: P. BHADUR LEAD CARTOGRAPHER	APPROVED: J. NRZ DEPUTY CHIEF OF SURVEY
DATE: 21 MAY 2025	

DEPARTMENT OF THE ARMY U.S. ARMY CORPS OF ENGINEERS NEW YORK DISTRICT NEW YORK, NEW YORK 10278	
OPERATIONS DIVISION SURVEY SECTION CENAN-OPS-S	
CONDITION SURVEY	


VH-113
13 OF 30

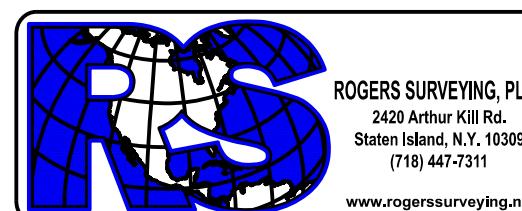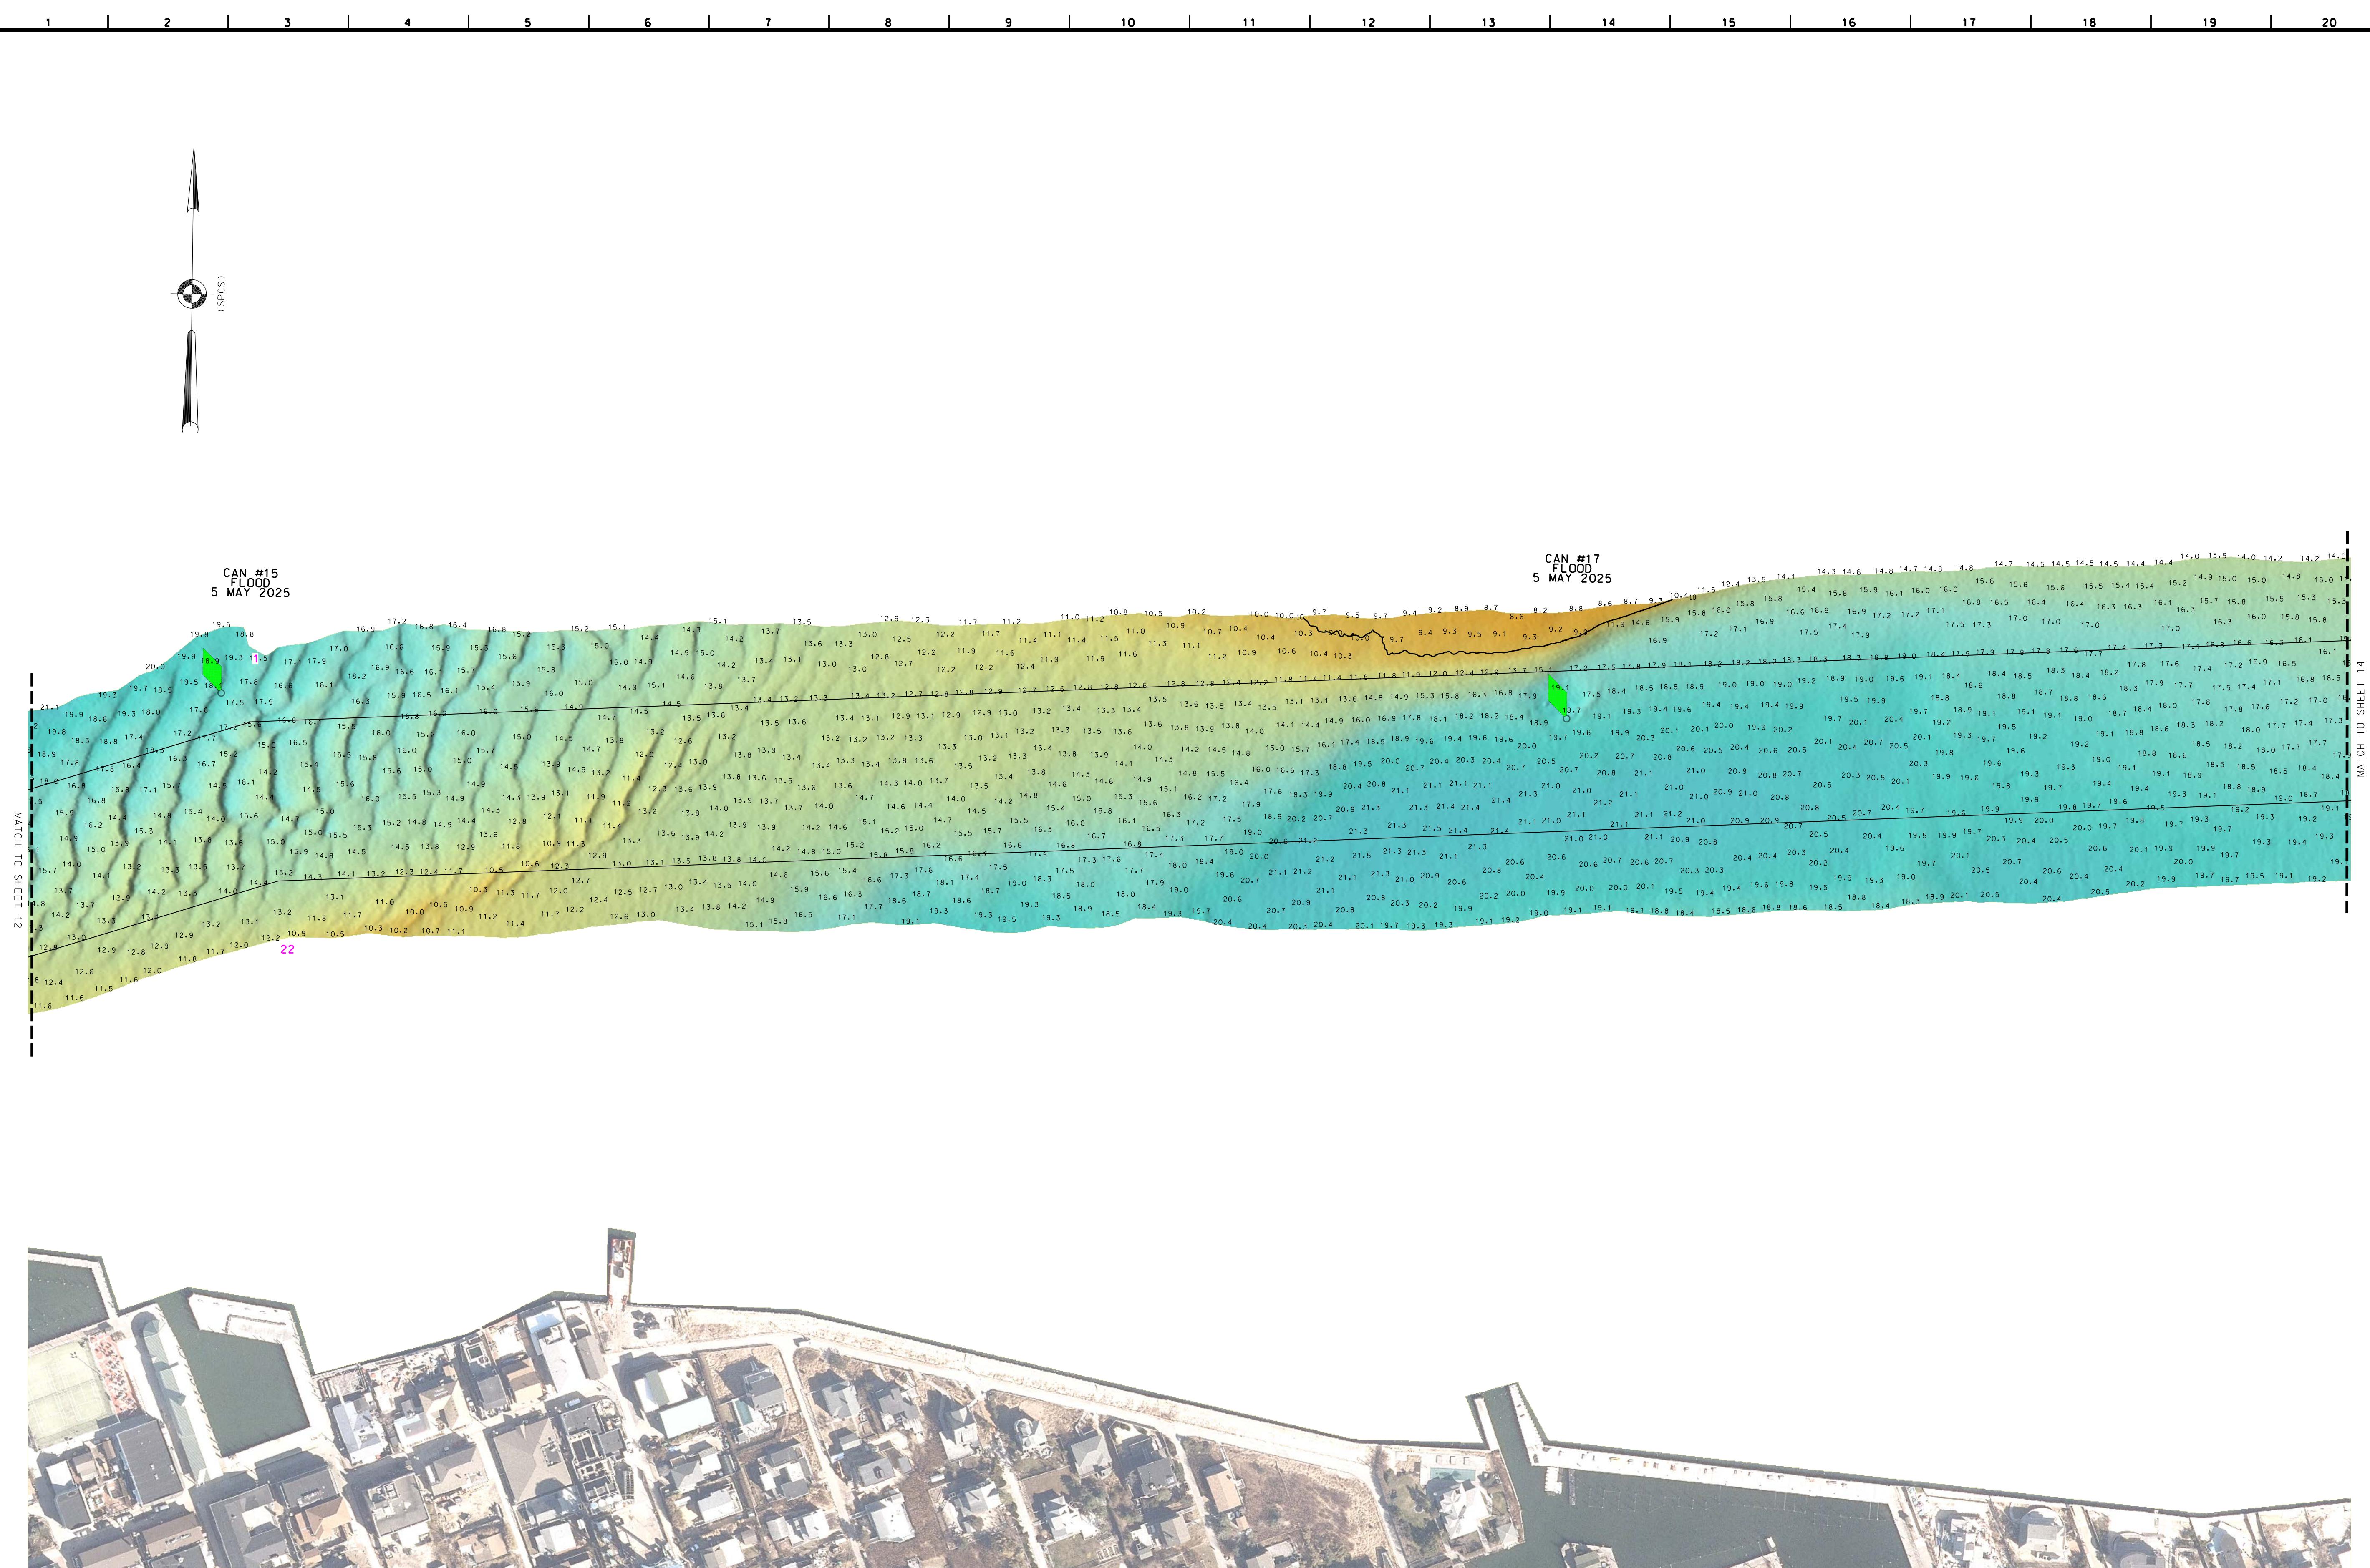

ROGERS SURVEYING, PLLC
2420 Arthur Kill Rd.
Staten Island, NY 10309
(718) 447-7211
www.rogerssurveying.net

0 100' 200'

*FOR PROJECT SPECIFIC NOTES REFER TO SHEET VH-101

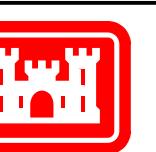


US ARMY CORPS
OF ENGINEERS
NEW YORK DISTRICT


	DATES OF SURVEY:
	29 APR - 08 MAY 2025*
PR	
MP	
MA	

SCALE:	ONE INCH = 100 FEET
FIELD BOOKS:	FS20250429*
CIVIL ENGINEERING TECHNICIAN:	M. FORTE
LEAD CARTOGRAPHER:	P. BHADUR
DEPUTY CHIEF OF SURVEY:	J. NRAZ
DATE:	21 MAY 2025

DEPARTMENT OF THE ARMY U.S. ARMY CORPS OF ENGINEERS NEW YORK DISTRICT NEW YORK 10278
OPERATIONS DIVISION
SURVEY SECTION
CENAN-OPS-S
GREAT SOUTH BAY NEW YORK
CONDITION SURVEY

VH-114
14 OF 30

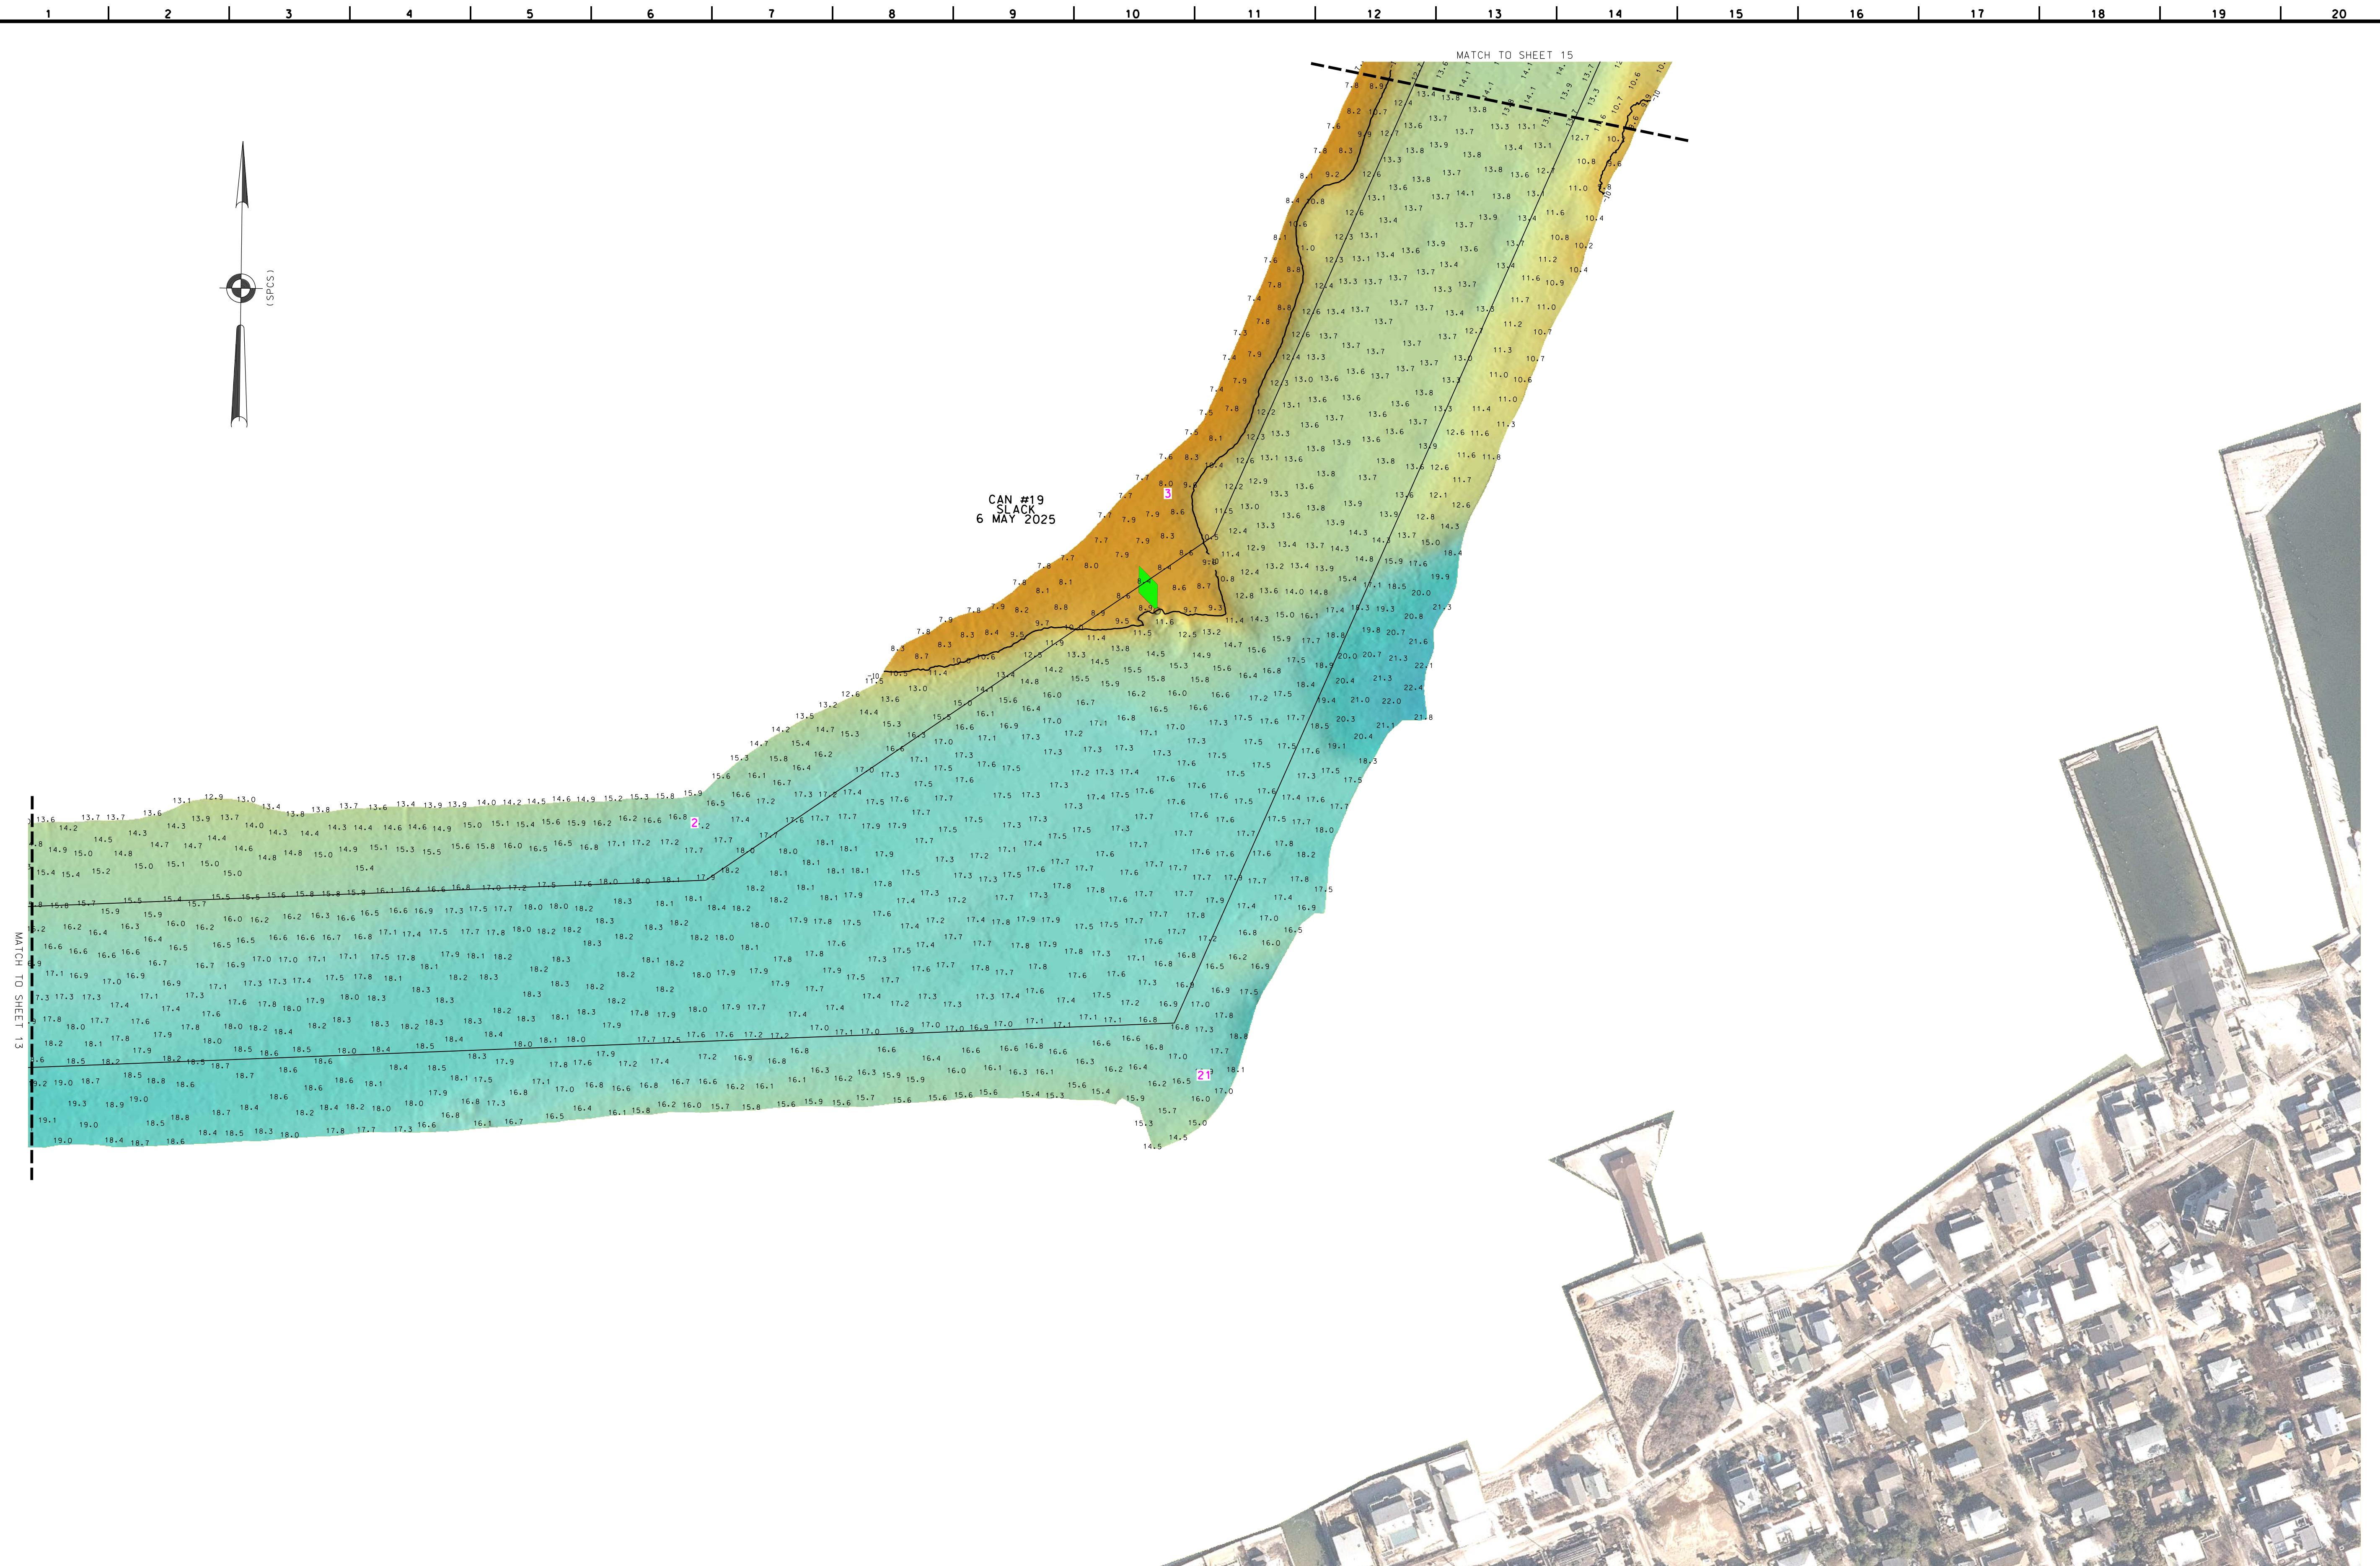

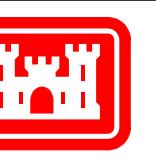

US ARMY CORPS
OF ENGINEERS
NEW YORK DISTRICT

PR	JN
MP	MA
REO. NO./FILE NO.: 5557	

SCALE: ONE INCH = 100 FEET	DATES OF SURVEY: 29 APR - 08 MAY 2025*
FIELD BOARDS: FS20250429	CIVIL ENGINEERING TECHNICIAN
LEAD CARTOGRAPHER	J. WEAZ
DEPUTY CHIEF OF SURVEY	D. ROGERS
DATE:	21 MAY 2025


GREAT SOUTH BAY
NEW YORK
OPERATIONS DIVISION
SURVEY SECTION
CENAN-OPS-S


CONDITION SURVEY

VH-115

15 OF 30

*FOR PROJECT SPECIFIC NOTES REFER TO SHEET VH-101

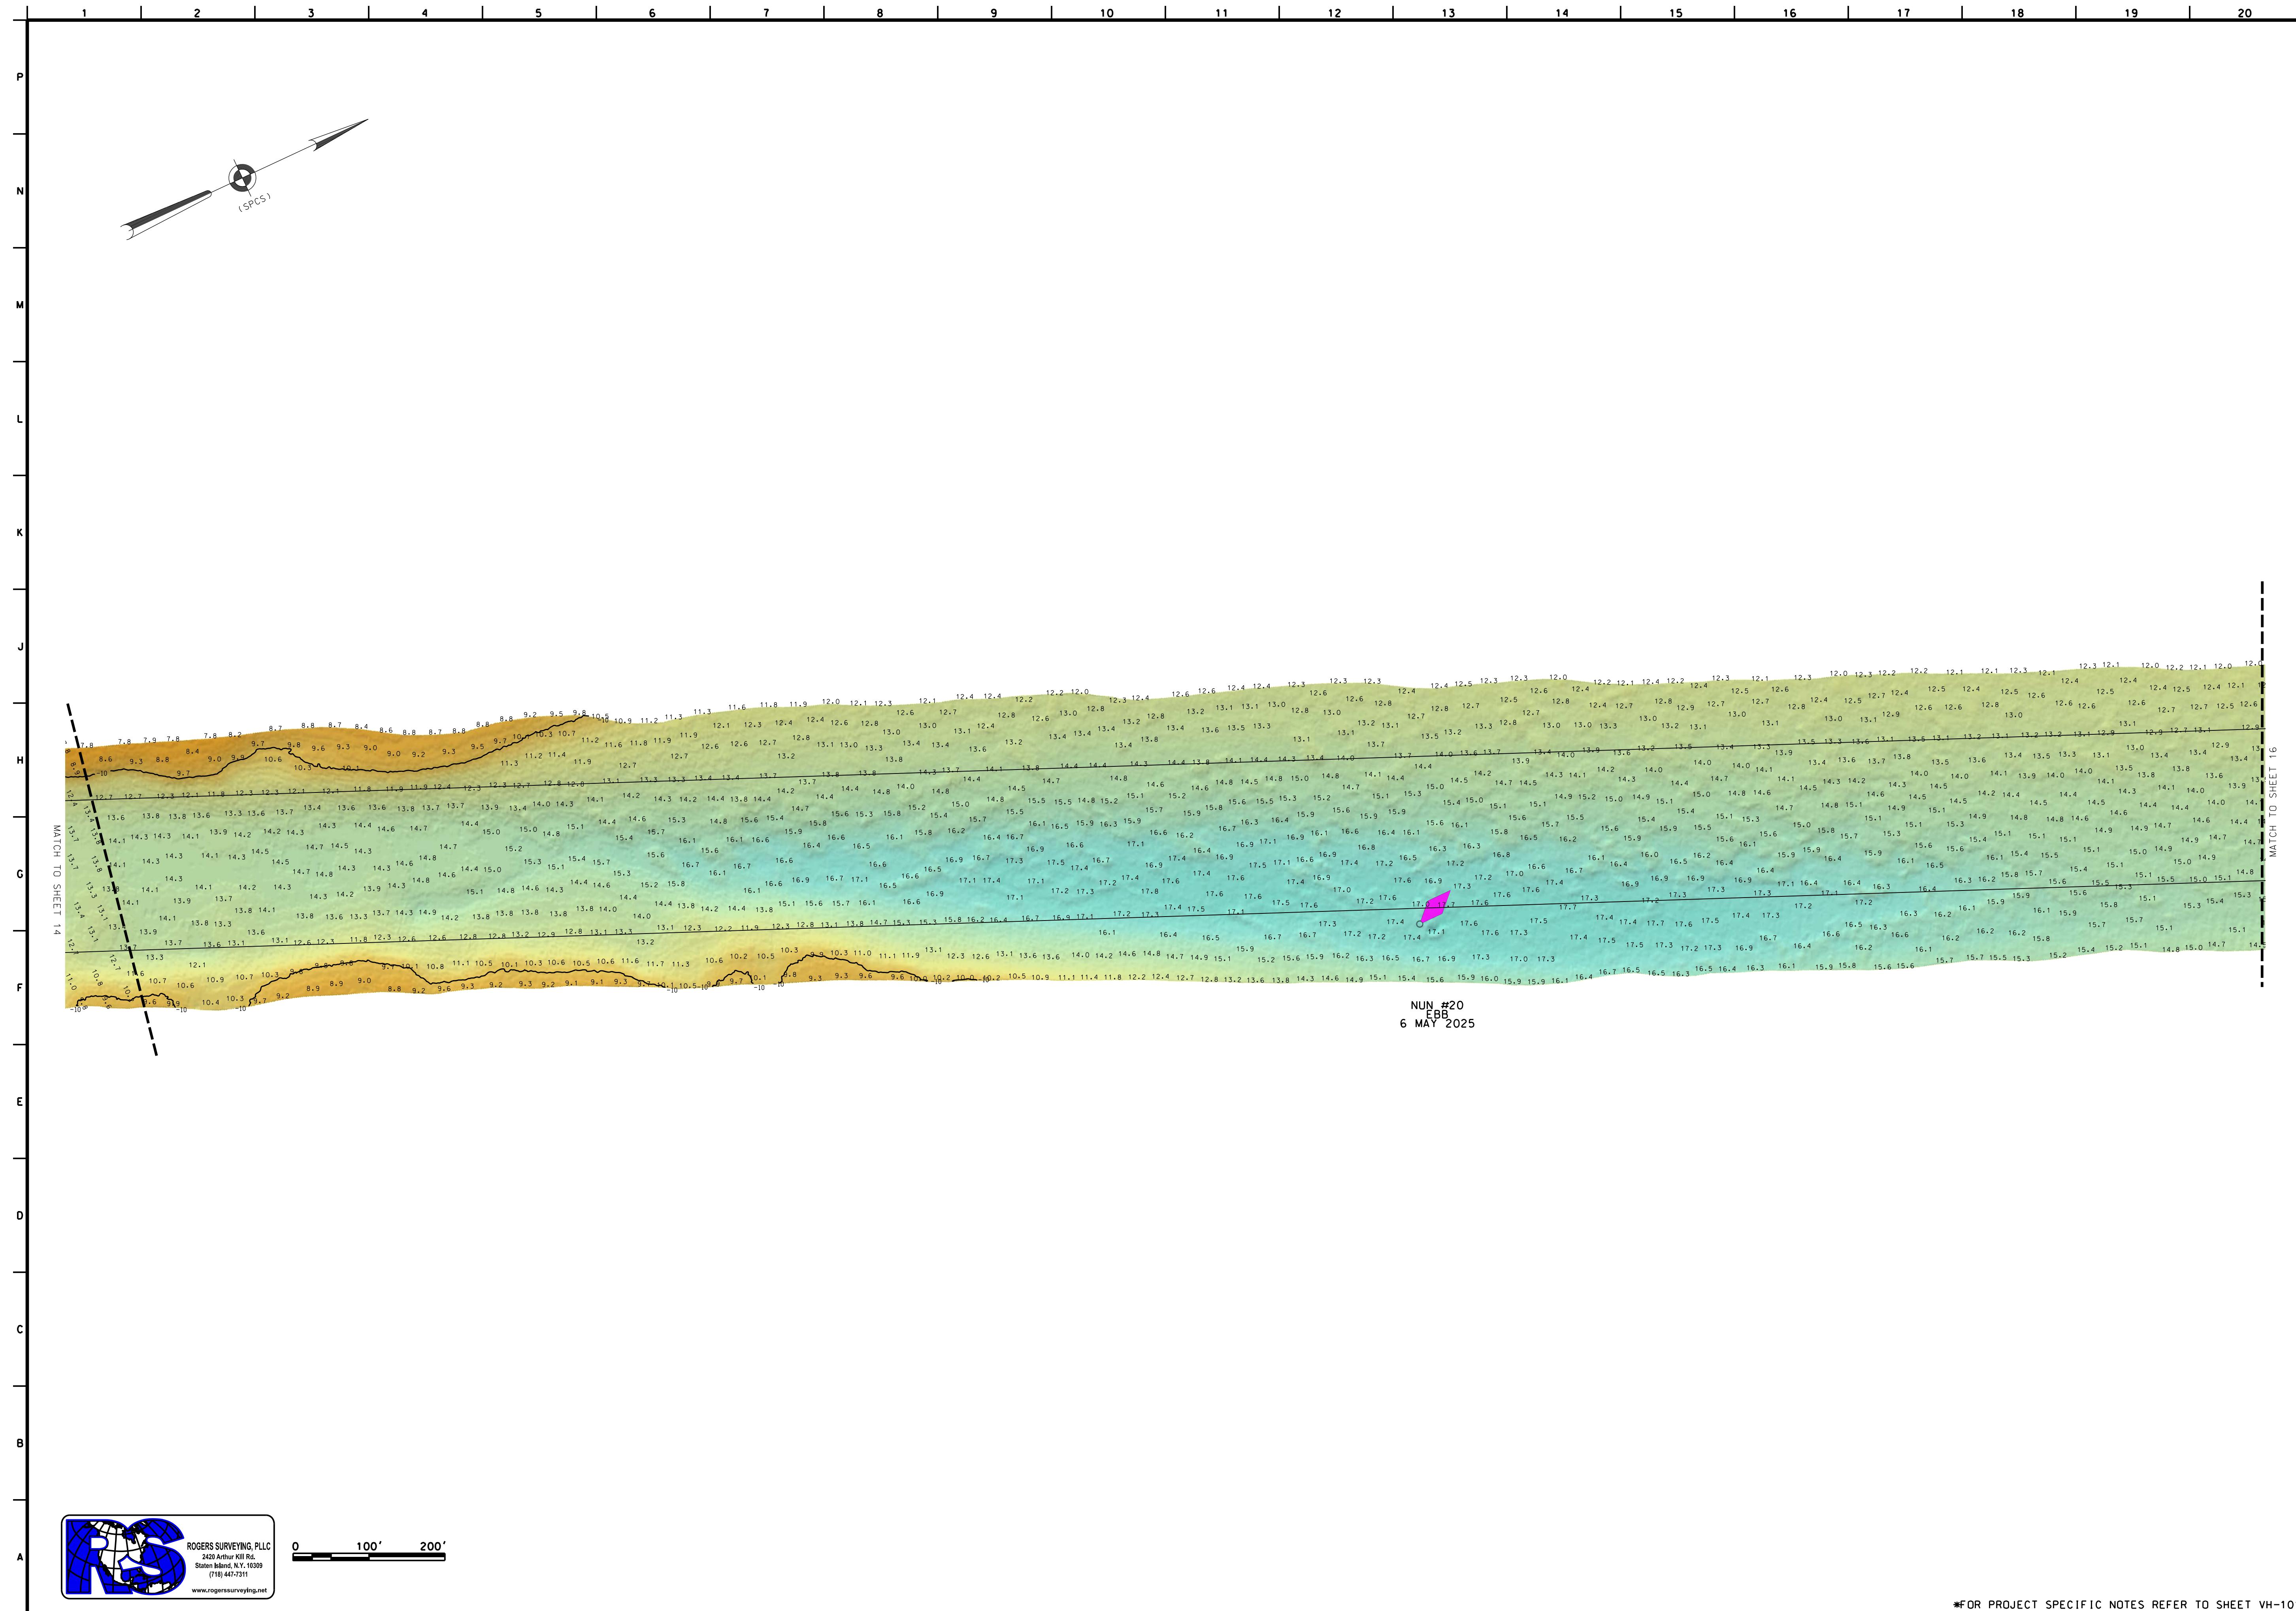

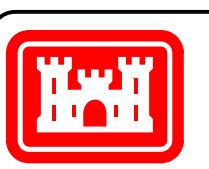



US ARMY CORPS
OF ENGINEERS
NEW YORK DISTRICT

DEPARTMENT OF THE ARMY U.S. ARMY CORPS OF ENGINEERS NEW YORK DISTRICT NEW YORK, NEW YORK 10278	APPROVED: D. ROGERS FIELD CARTOGRAPHER
OPERATIONS DIVISION SURVEY SECTION CENAN-OPS-S	APPROVED: M. FORTE CIVIL ENGINEERING TECHNICIAN
	APPROVED: P. BHADUR LEAD CARTOGRAPHER
	APPROVED: J. NRZ DEPUTY CHIEF OF SURVEY
	DATE: 21 MAY 2025

GREAT SOUTH BAY NEW YORK	CONDITION SURVEY
-----------------------------	------------------

VH-116
16 OF 30

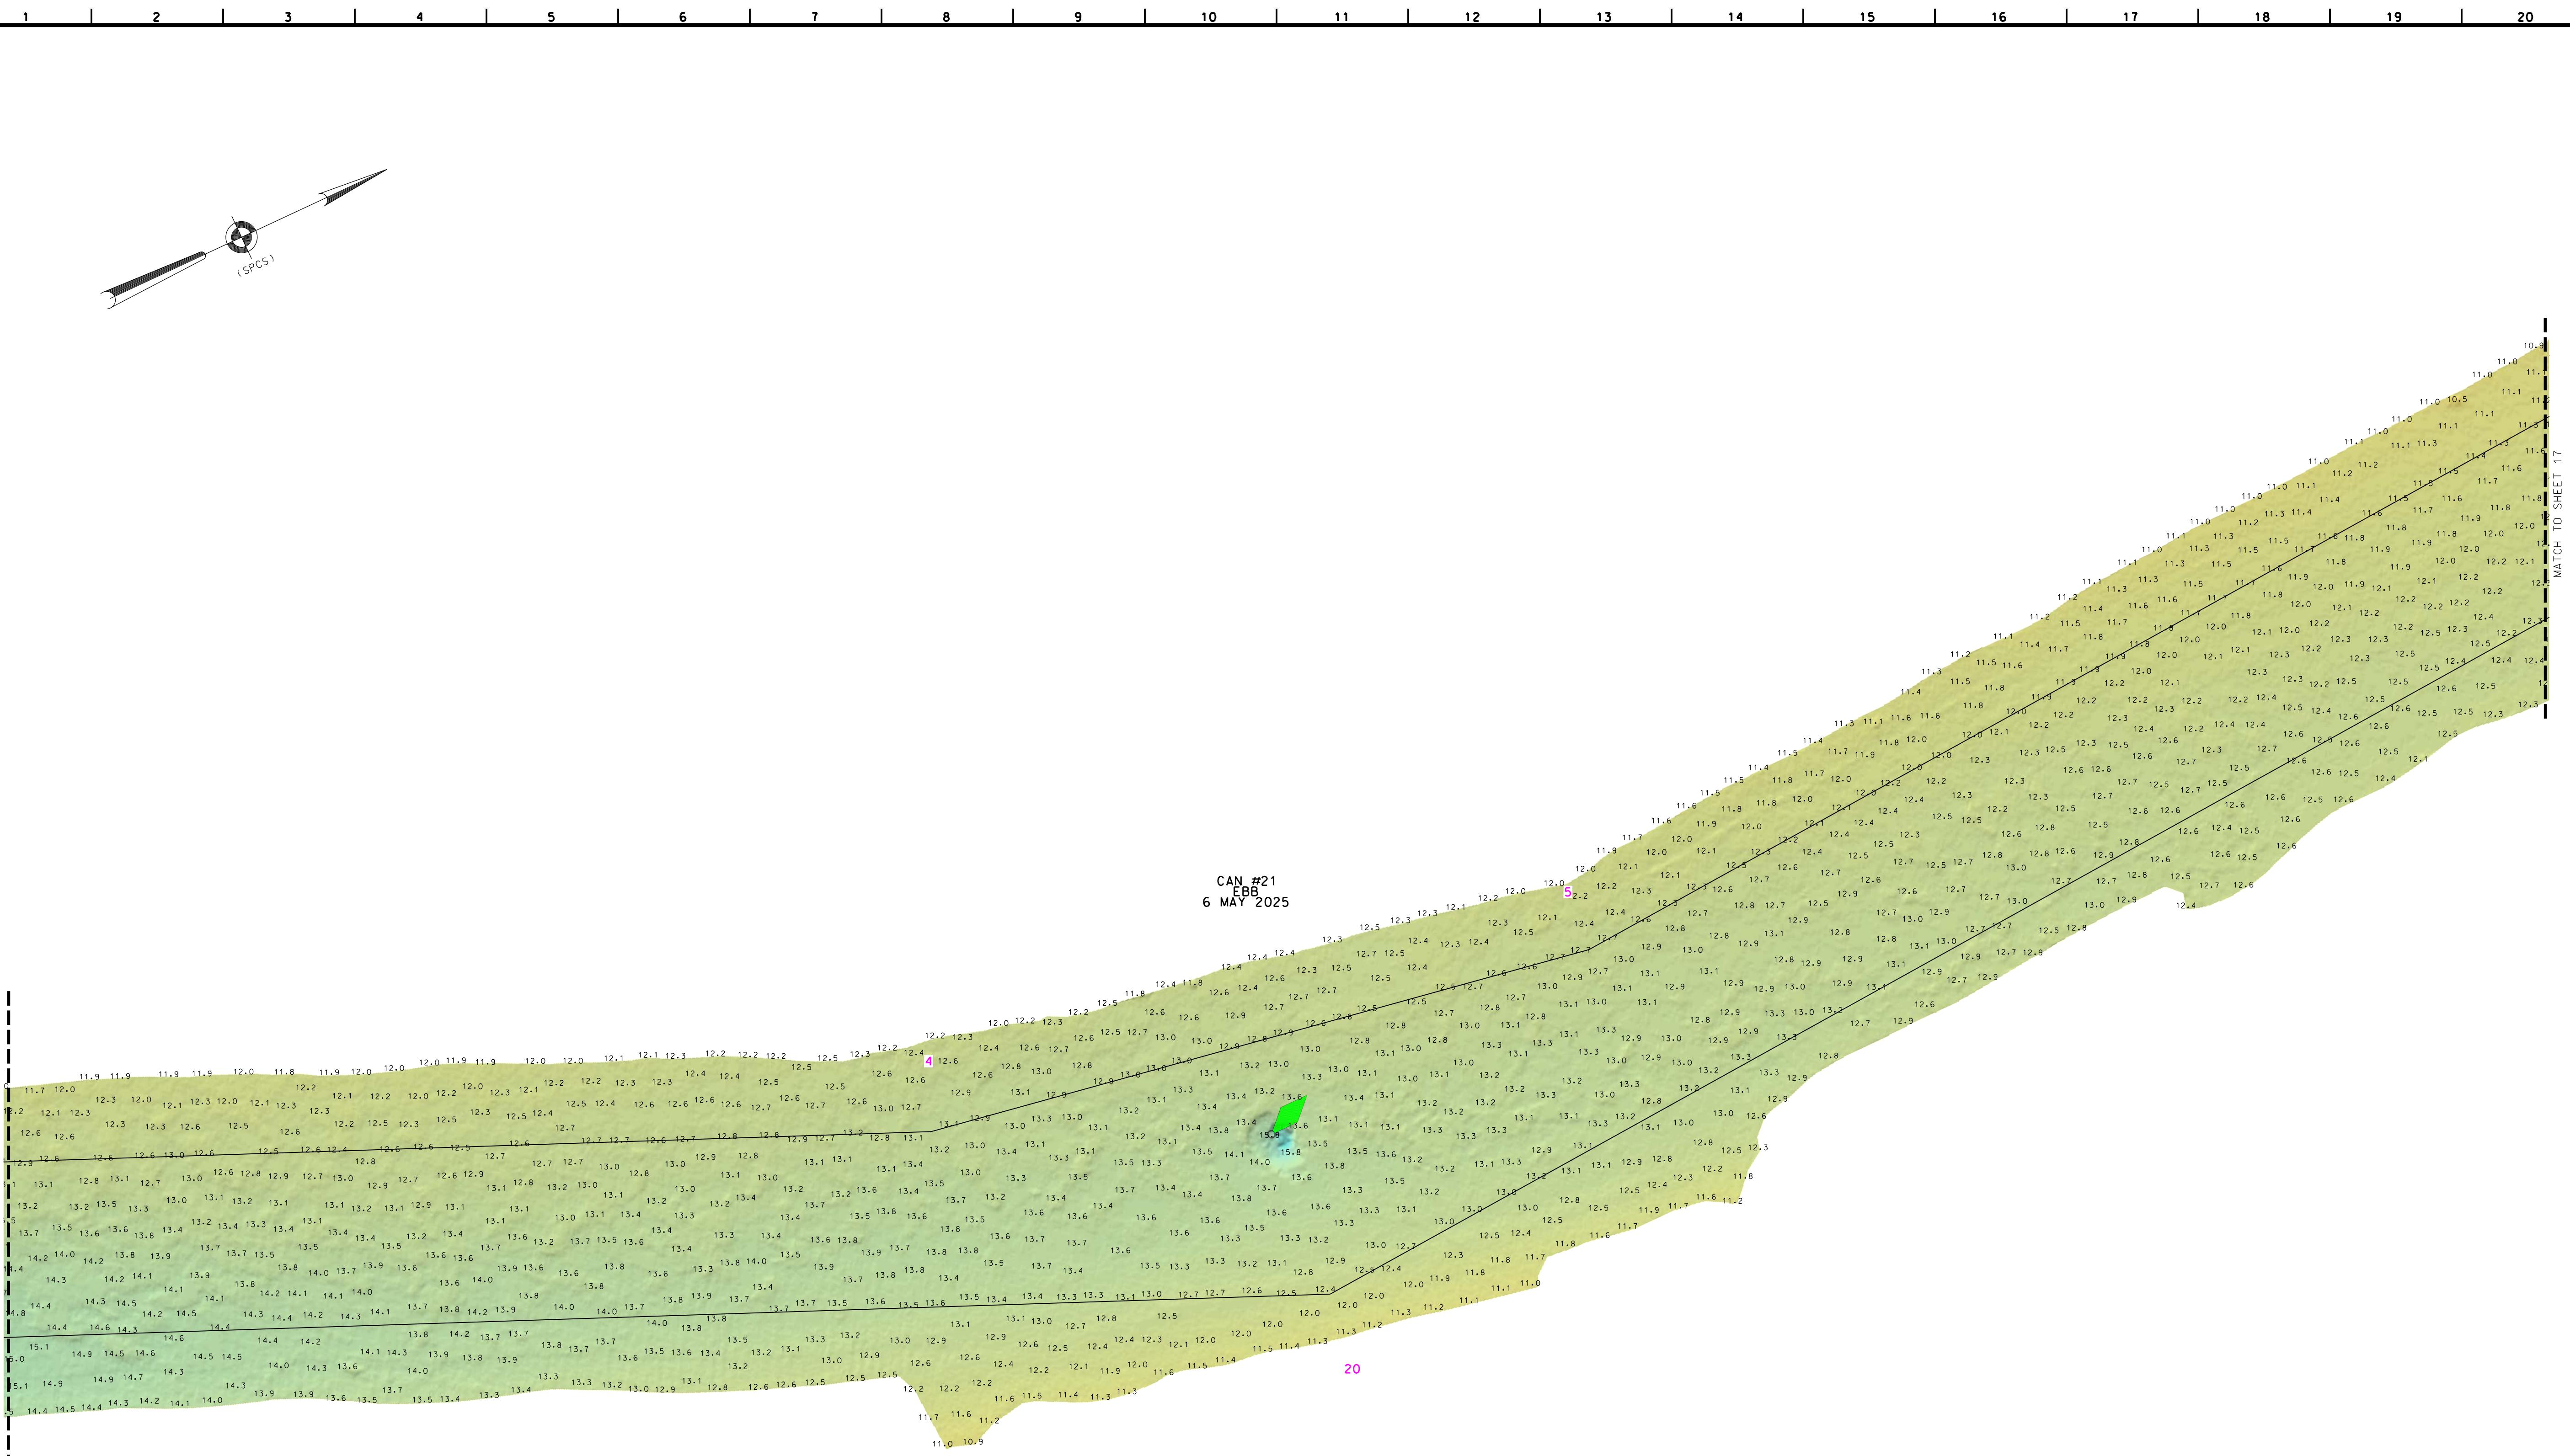

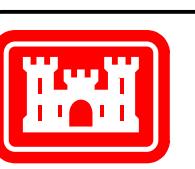

US ARMY CORPS
OF ENGINEERS
NEW YORK DISTRICT

PR	JN
MP	MA

DATES OF SURVEY:
29 APR - 08 MAY 2025

REO. NO./FILE NO.: 55557

SCALE: ONE INCH = 100 FEET	FIELD BOARDS: FS20250426
APPROVED: D. ROGERS FIELD CARTOGRAPHER	APPROVED: M. FORTE CIVIL ENGINEERING TECHNICIAN
APPROVED: P. BHADUR LEAD CARTOGRAPHER	APPROVED: J. NRAZ DEPUTY CHIEF OF SURVEY
DATE: 21 MAY 2025	DATE: 21 MAY 2025


DEPARTMENT OF THE ARMY
U.S. ARMY CORPS OF ENGINEERS
NEW YORK DISTRICT
NEW YORK, NEW YORK 10278

OPERATIONS DIVISION
SURVEY SECTION
CENAN-OPS-S

GREAT SOUTH BAY
NEW YORK
CONDITION SURVEY

VH-117

17 OF 30

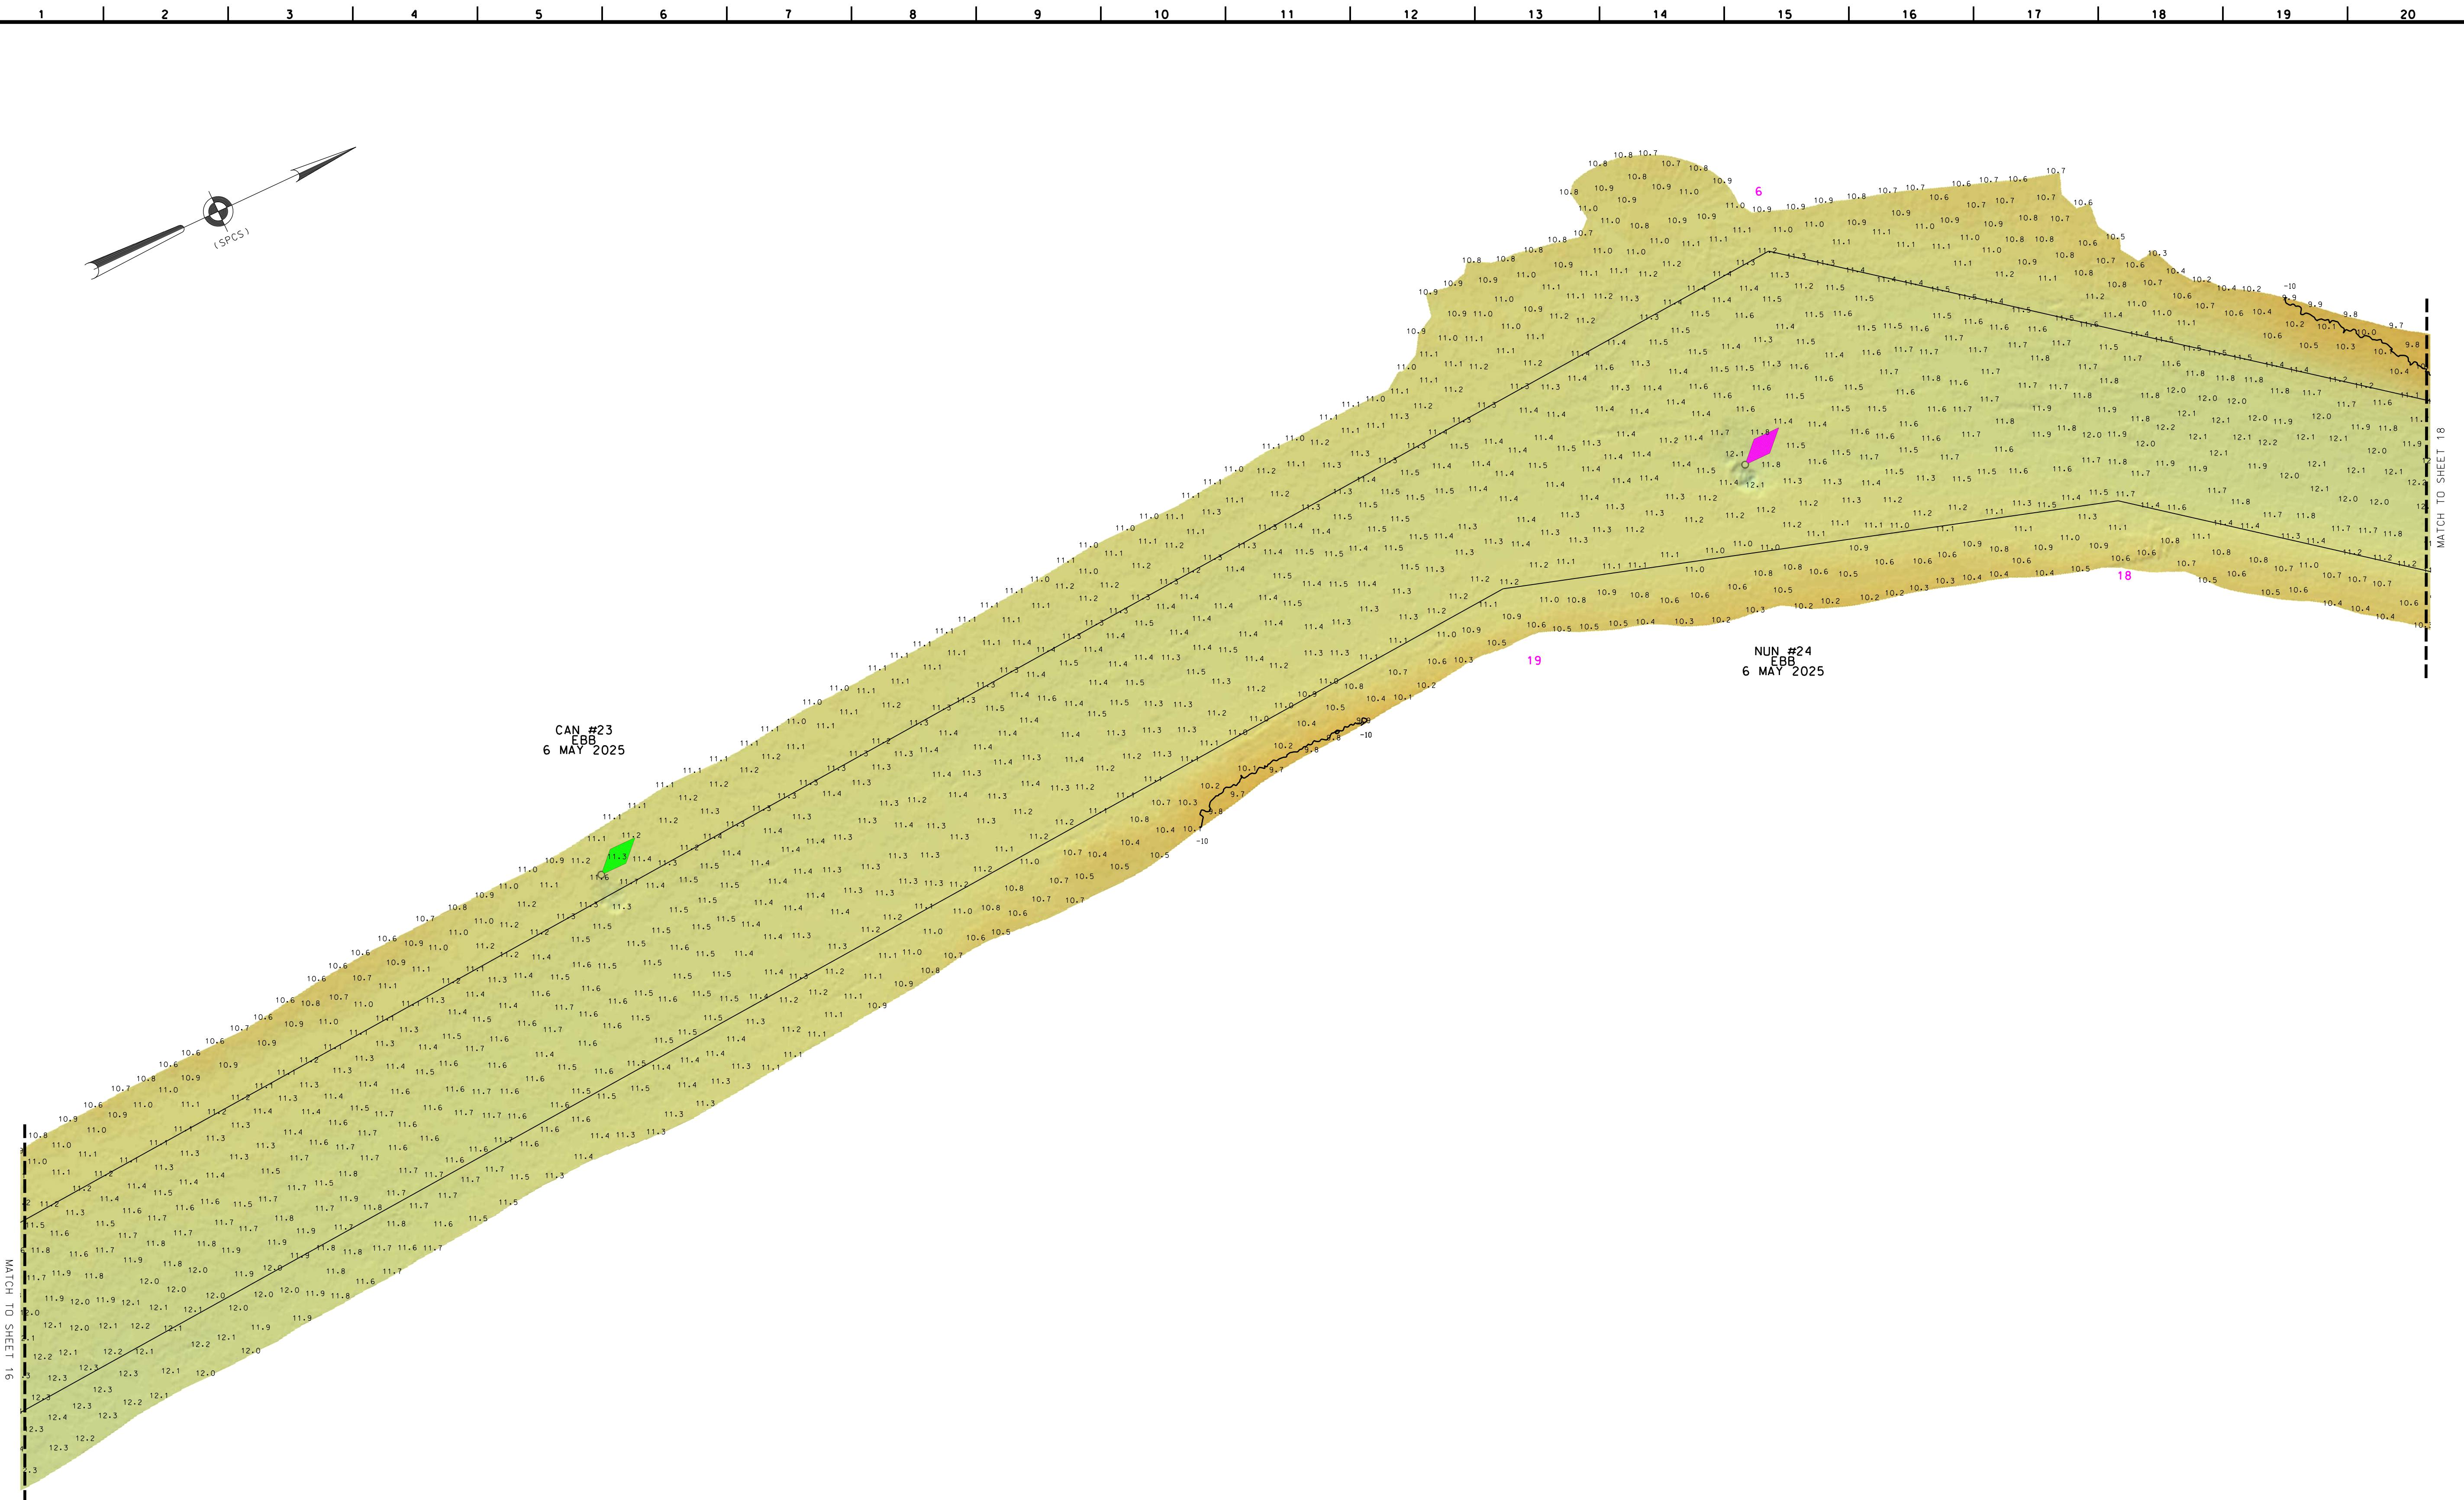

ROGERS SURVEYING, PLLC
2420 Arthur Kill Rd.
Staten Island, NY 10309
(718) 447-7311
www.rogersurveying.net

0 100' 200'

*FOR PROJECT SPECIFIC NOTES REFER TO SHEET VH-101



US ARMY CORPS
OF ENGINEERS
NEW YORK DISTRICT

PR	JN
MP	MA
REO. NO./FILE NO. 5557	
DATES OF SURVEY:	
29 APR - 08 MAY 2025*	
SCALE:	ONE INCH = 100 FEET
FIELD BOARDS:	FS20250425



APPROVED: D. ROGERS	FIELD CARTOGRAPHER
APPROVED: M. FORTE	CIVIL ENGINEERING TECHNICIAN
APPROVED: P. BHADUR	LEAD CARTOGRAPHER
APPROVED: J. NRZ	DEPUTY CHIEF OF SURVEY
DATE: 21 MAY 2025	
DEPARTMENT OF THE ARMY U.S. ARMY CORPS OF ENGINEERS NEW YORK DISTRICT NEW YORK, NEW YORK 10278	
OPERATIONS DIVISION SURVEY SECTION CENAN-OPS-S	

GREAT SOUTH BAY
NEW YORK
CONDITION SURVEY

VH-118

18 OF 30


*FOR PROJECT SPECIFIC NOTES REFER TO SHEET VH-101

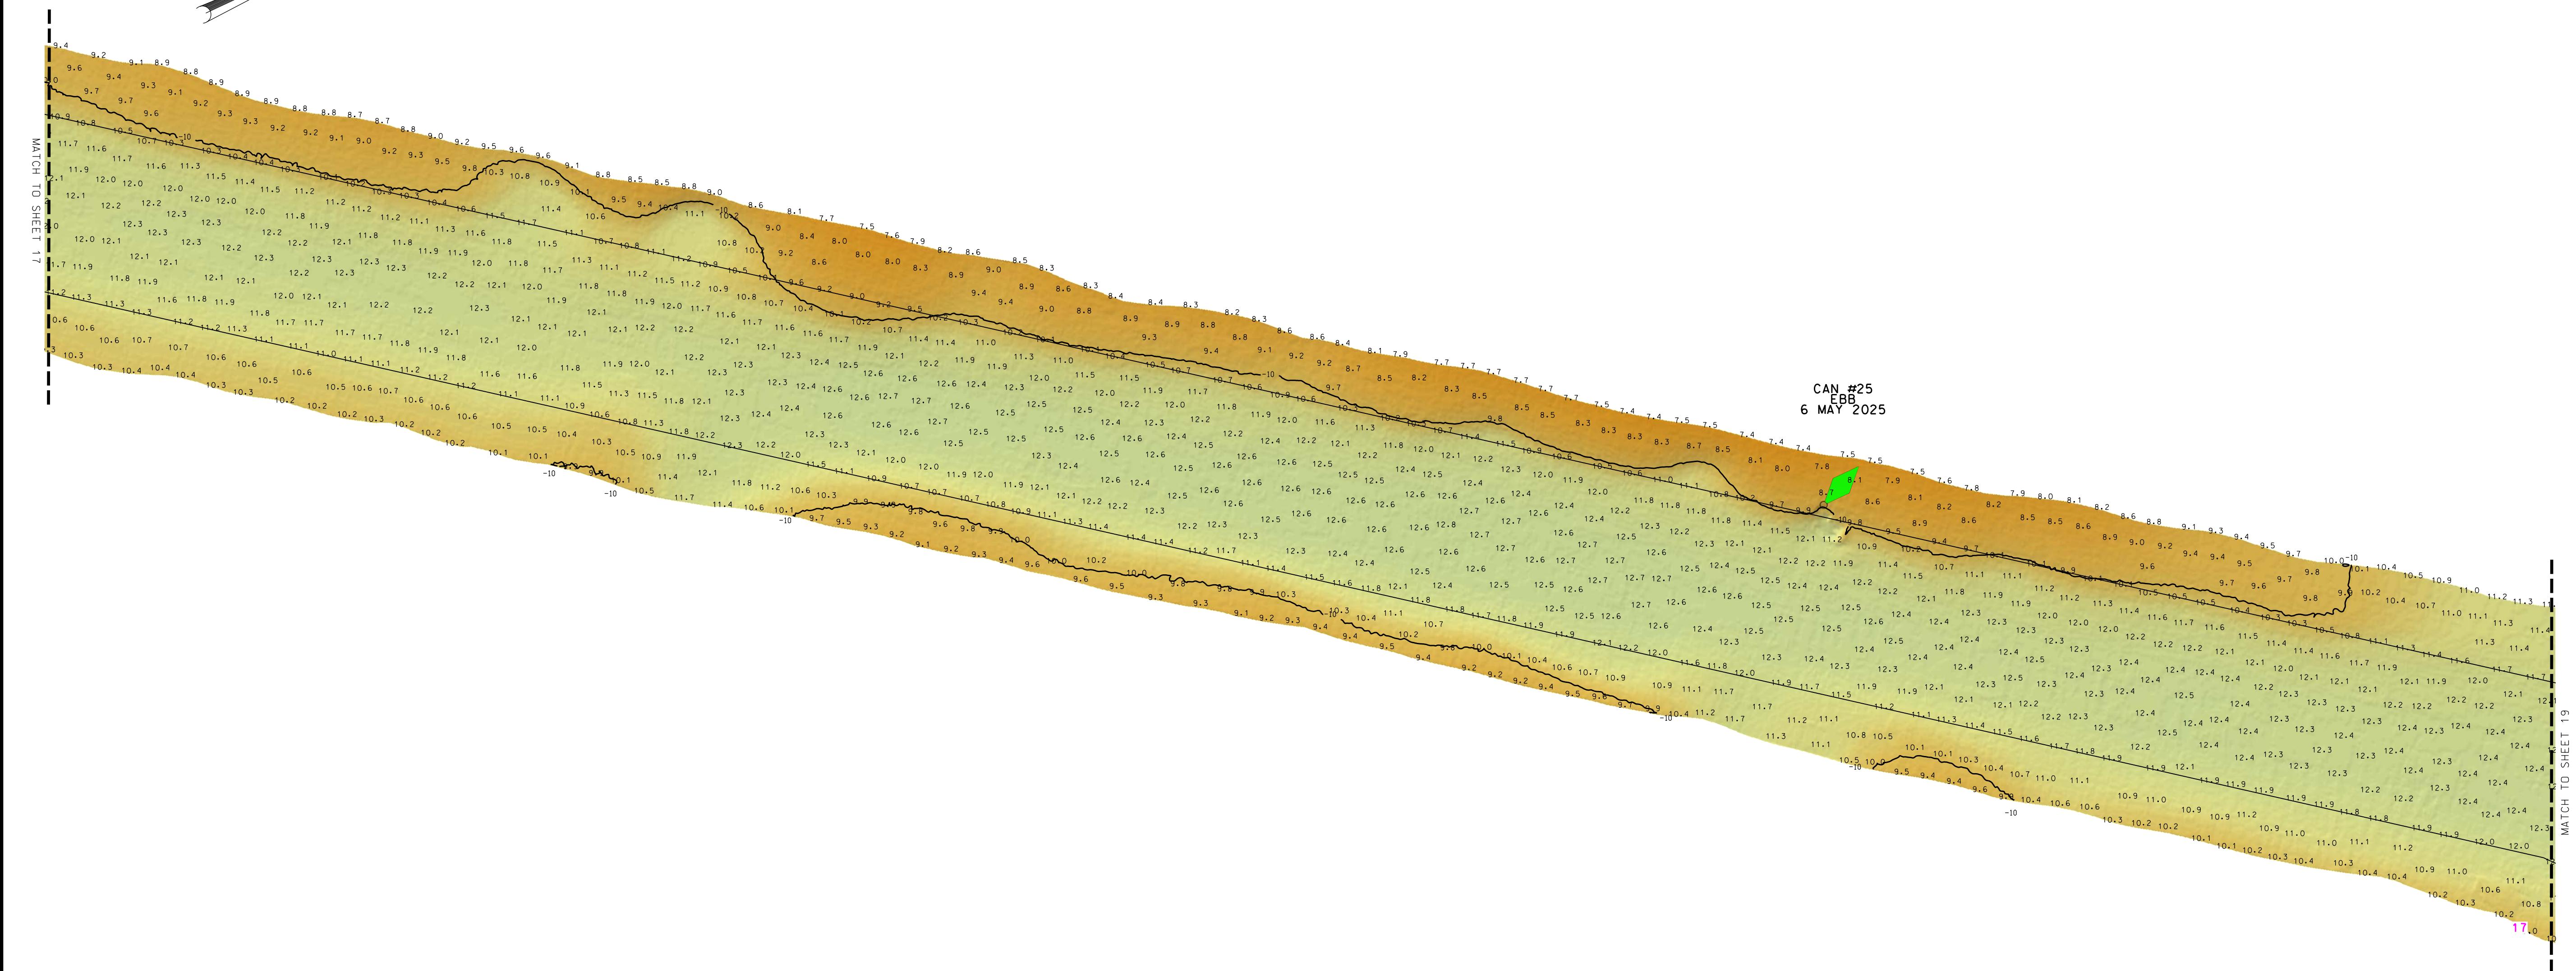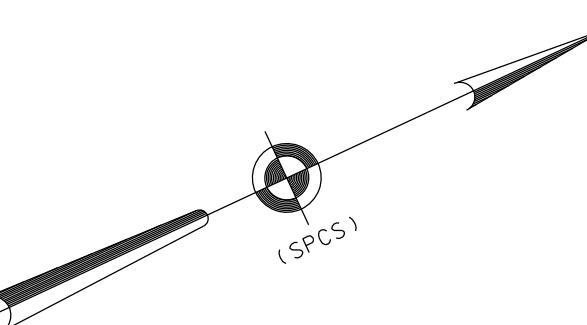

ROGERS SURVEYING, PLLC
2420 Arthur Kill Rd.
Staten Island, NY, 10309
(718) 447-7311
www.rogerssurveying.net

0 100' 200'

*FOR PROJECT SPECIFIC NOTES REFER TO SHEET VH-101

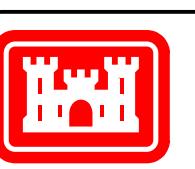


US ARMY CORPS
OF ENGINEERS
NEW YORK DISTRICT

DATE OF SURVEY:	29 APR - 08 MAY 2025*
FIELD BOARDS:	FS20250429
REO. NO./FILE NO.:	5557

SCALE:	ONE INCH = 100 FEET
FIELD CARTOGRAPHER:	M. FORTE
CIVIL ENGINEERING TECHNICIAN:	P. BHADUR
LEAD CARTOGRAPHER:	J. NRZ
DEPUTY CHIEF OF SURVEY:	
DATE:	21 MAY 2025

DEPARTMENT OF THE ARMY U.S. ARMY CORPS OF ENGINEERS NEW YORK DISTRICT NEW YORK, NEW YORK 10278
OPERATIONS DIVISION SURVEY SECTION CENAN-OPS-S

MATCH TO SHEET 20

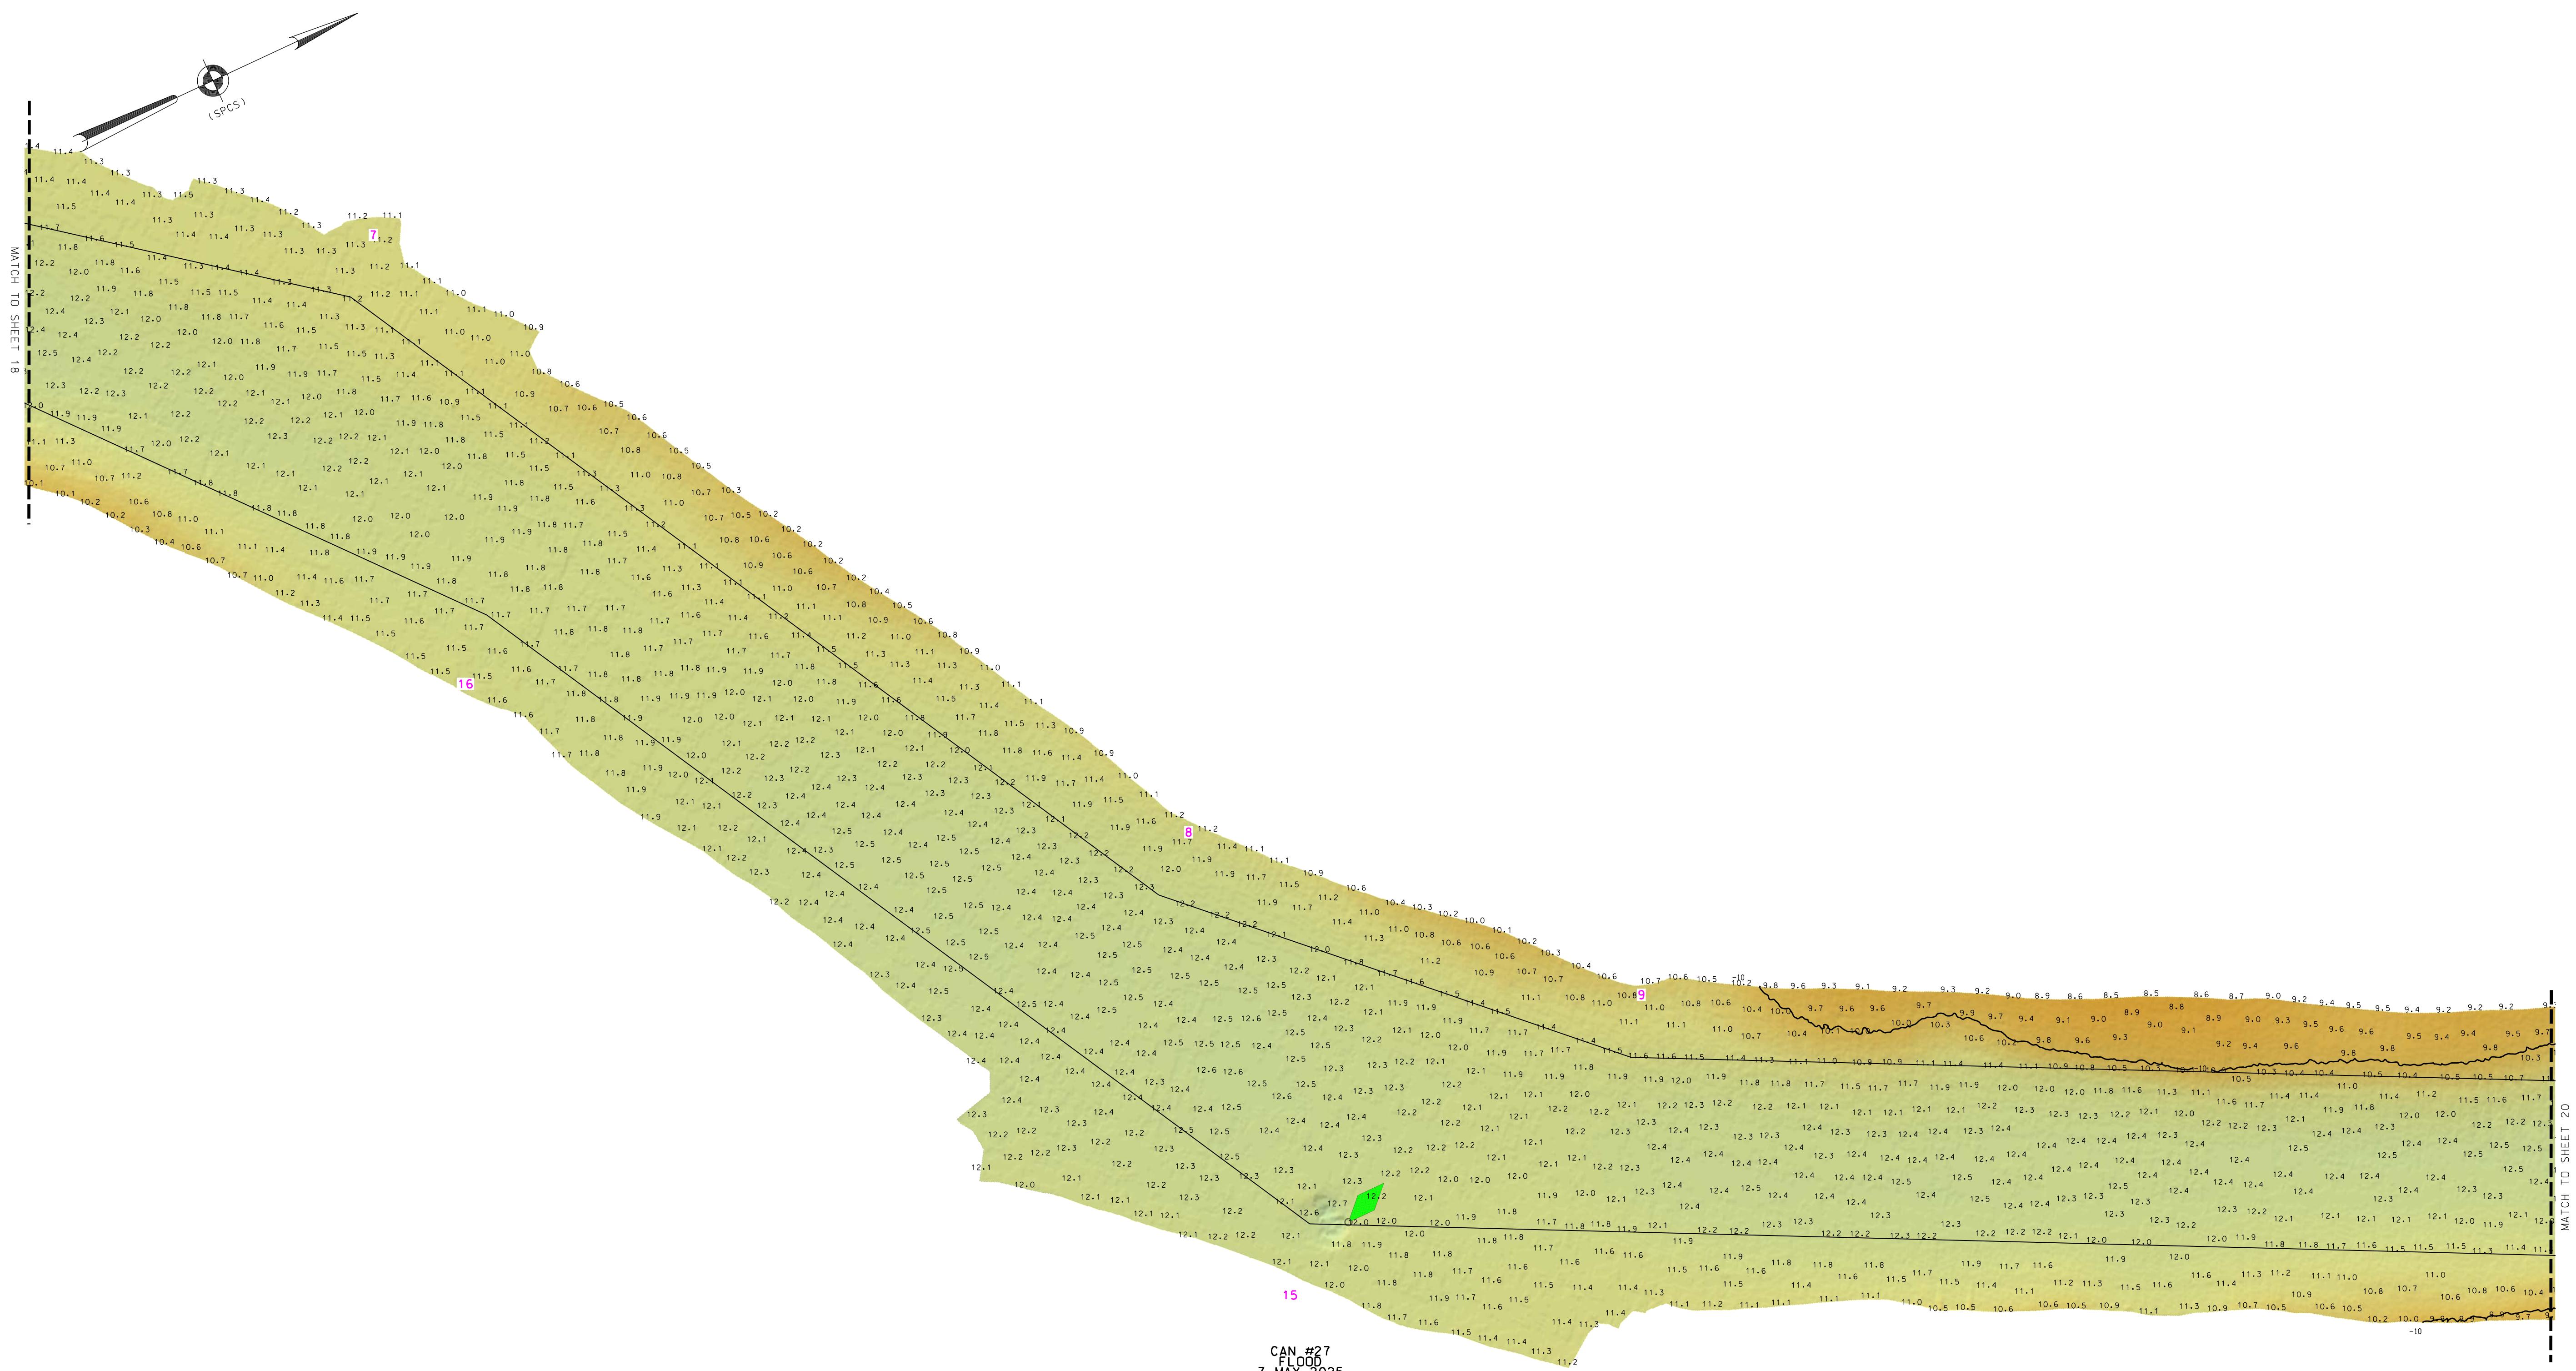

VH-119


19 OF 30



ROGERS SURVEYING, PLLC
2420 Arthur Kill Rd.
Staten Island, NY, 10309
(718) 447-7311
www.rogersurveying.net

0 100' 200'

*FOR PROJECT SPECIFIC NOTES REFER TO SHEET VH-101

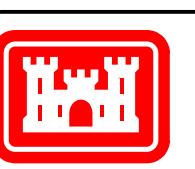

US ARMY CORPS
OF ENGINEERS
NEW YORK DISTRICT


	DATES OF SURVEY:	29 APR - 05 MAY 2025*
	SCALE:	ONE INCH = 100 FEET
	FIELD BOOKS:	FS20250429*
	REO. NO./FILE NO.:	5557


APPROVED: D. ROGERS	FIELD CARTOGRAPHER
APPROVED: M. FORTE	CIVIL ENGINEERING TECHNICIAN
APPROVED: P. BHADUR	LEAD CARTOGRAPHER
APPROVED: J. NRAY	DEPUTY CHIEF OF SURVEY
DATE: 21 MAY 2025	

DEPARTMENT OF THE ARMY U.S. ARMY CORPS OF ENGINEERS NEW YORK DISTRICT NEW YORK, NEW YORK 10278	OPERATIONS DIVISION SURVEY SECTION CENAN-OPS-S
---	--

GREAT SOUTH BAY NEW YORK	
CONDITION SURVEY	

VH-120
20 OF 30

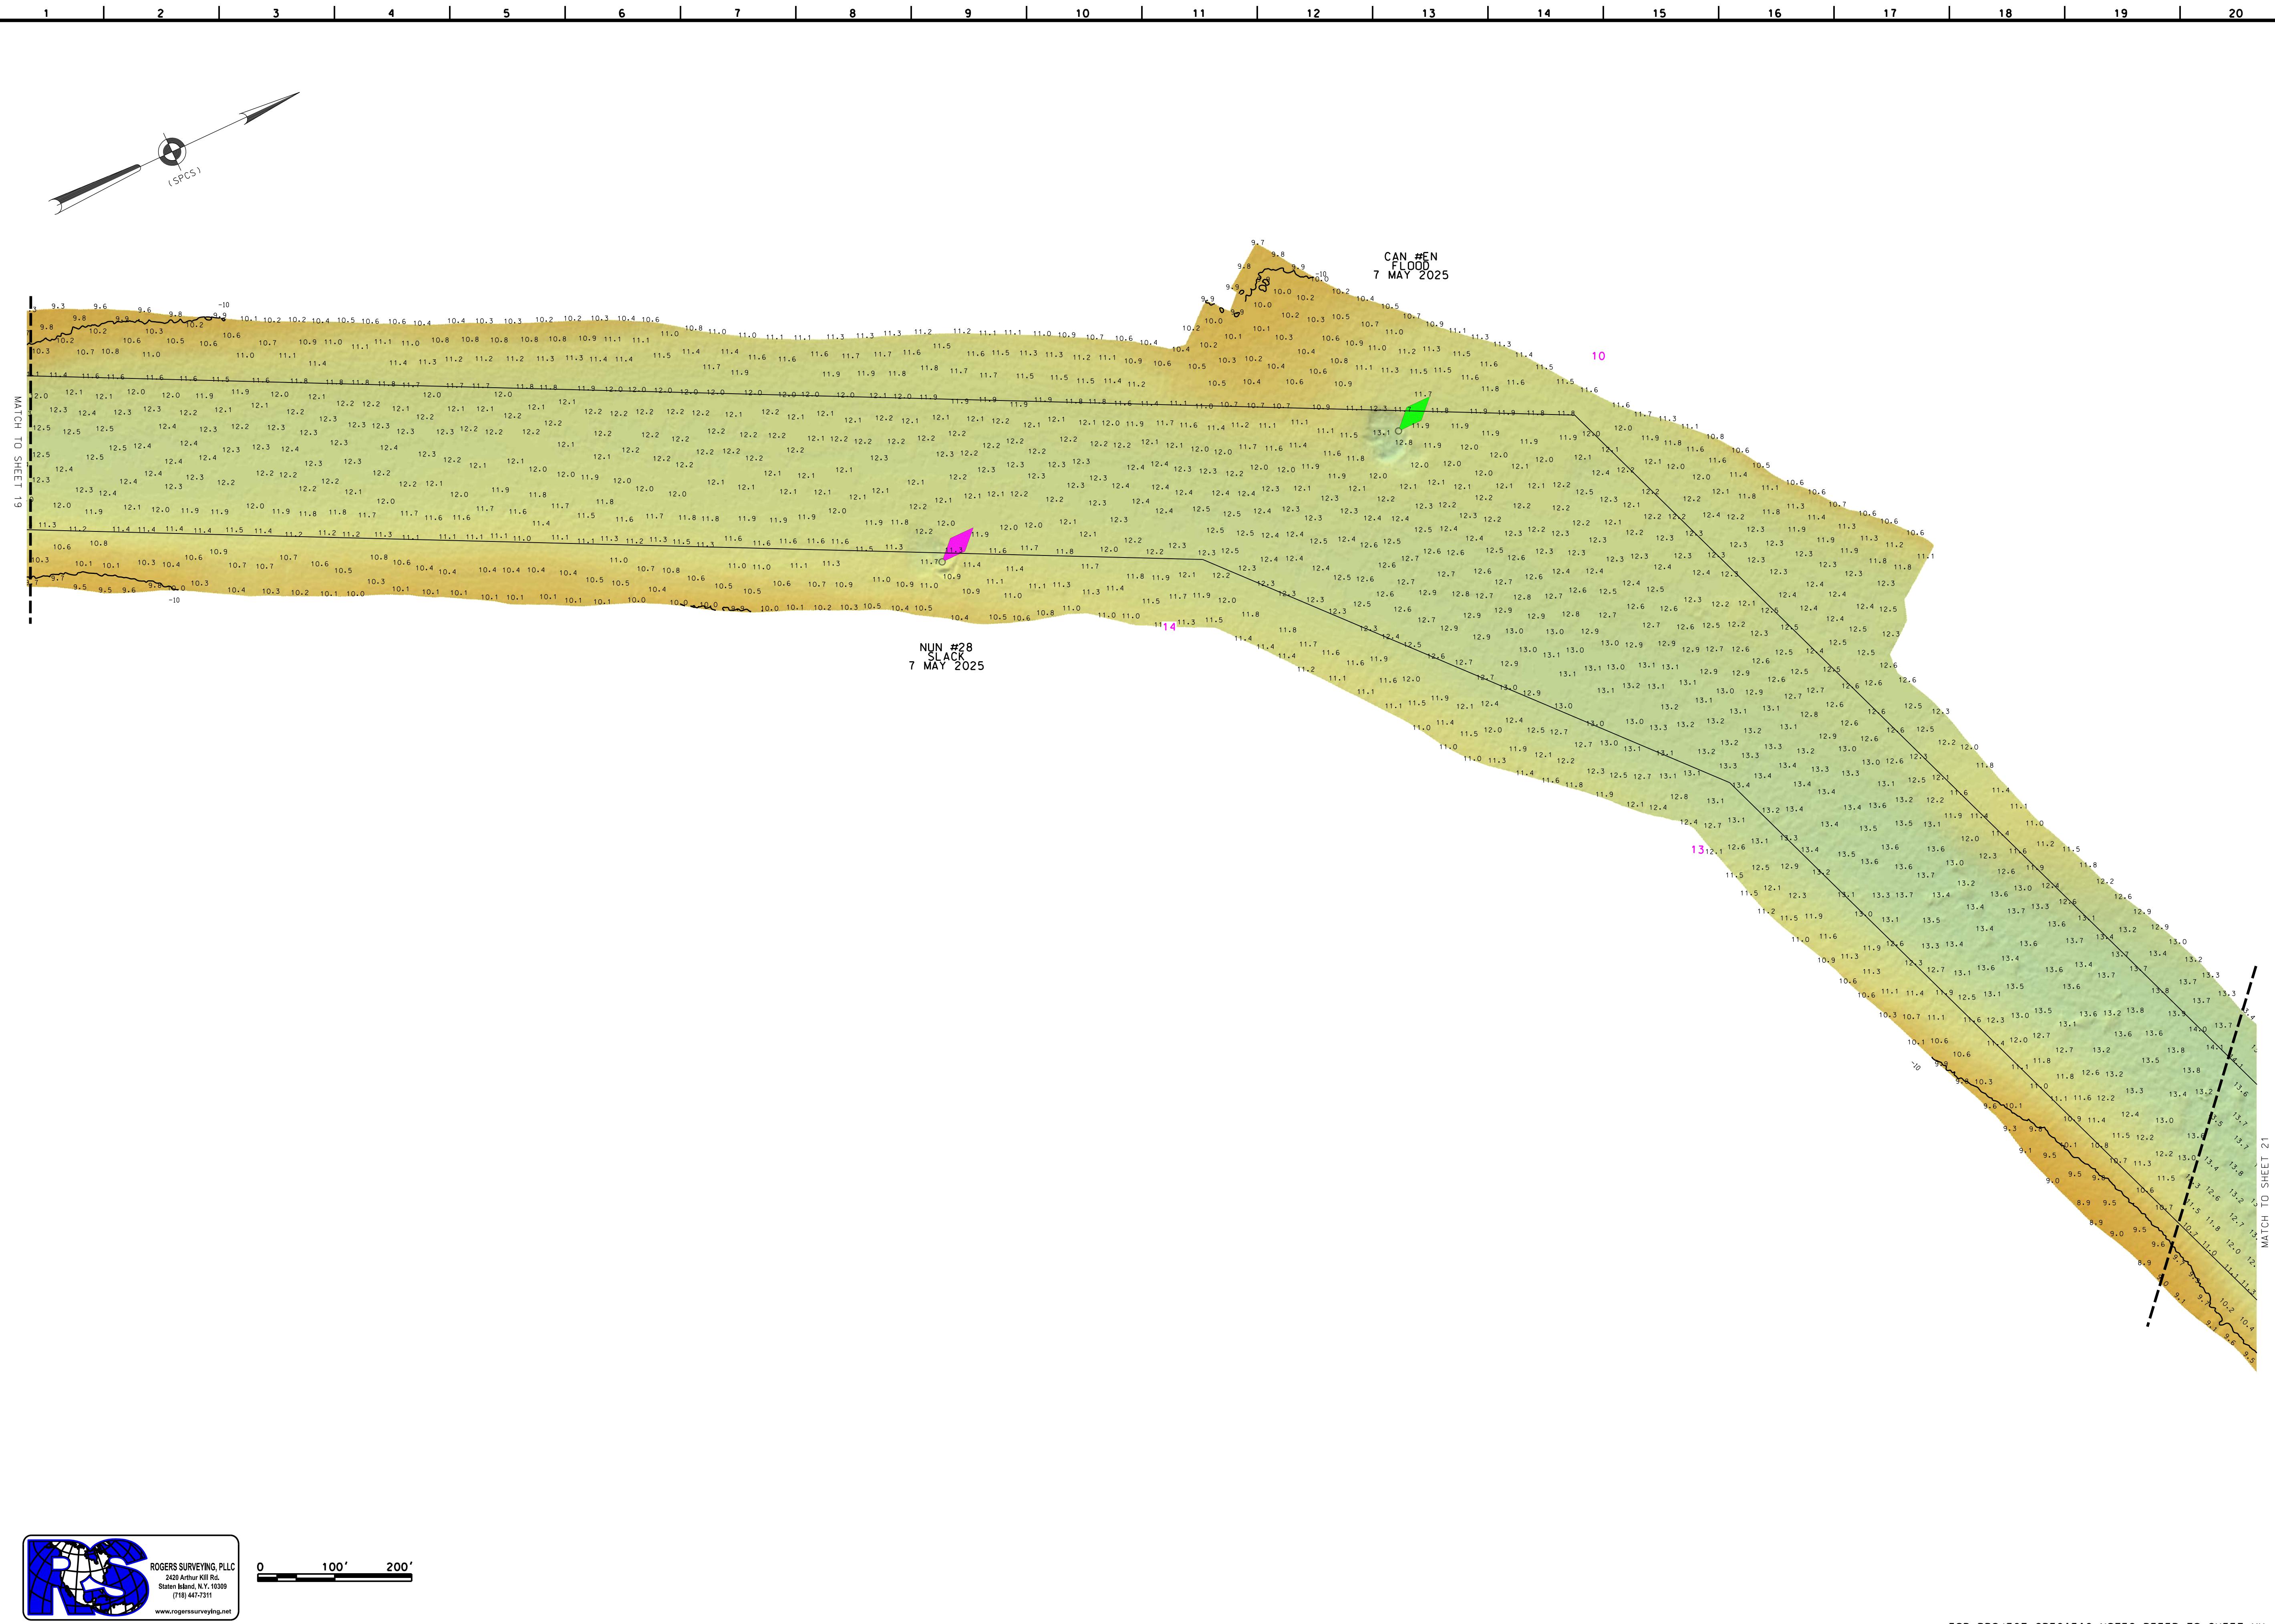

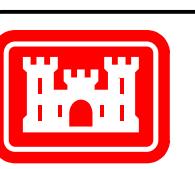

US ARMY CORPS
OF ENGINEERS
NEW YORK DISTRICT

	DATES OF SURVEY:
	29 APR - 08 MAY 2025*
FIELD BOOKS:	
FS20250426	
REO. NO./FILE NO.:	5557
PR	JN
MP	MA


SCALE:	ONE INCH = 100 FEET
FIELD CARTOGRAPHER:	D. ROGERS
CIVIL ENGINEERING TECHNICIAN:	M. FORTE
LEAD CARTOGRAPHER:	P. BHADUR
DEPUTY CHIEF OF SURVEY:	J. NRZ
DATE:	21 MAY 2025

DEPARTMENT OF THE ARMY U.S. ARMY CORPS OF ENGINEERS NEW YORK DISTRICT NEW YORK, NEW YORK 10278	APPROVED: D. ROGERS
OPERATIONS DIVISION SURVEY SECTION CENAN-OPS-S	APPROVED: M. FORTE
	APPROVED: P. BHADUR
	APPROVED: J. NRZ
	DATE: 21 MAY 2025

GREAT SOUTH BAY NEW YORK	CONDITION SURVEY

*FOR PROJECT SPECIFIC NOTES REFER TO SHEET VH-101

(SPCS)

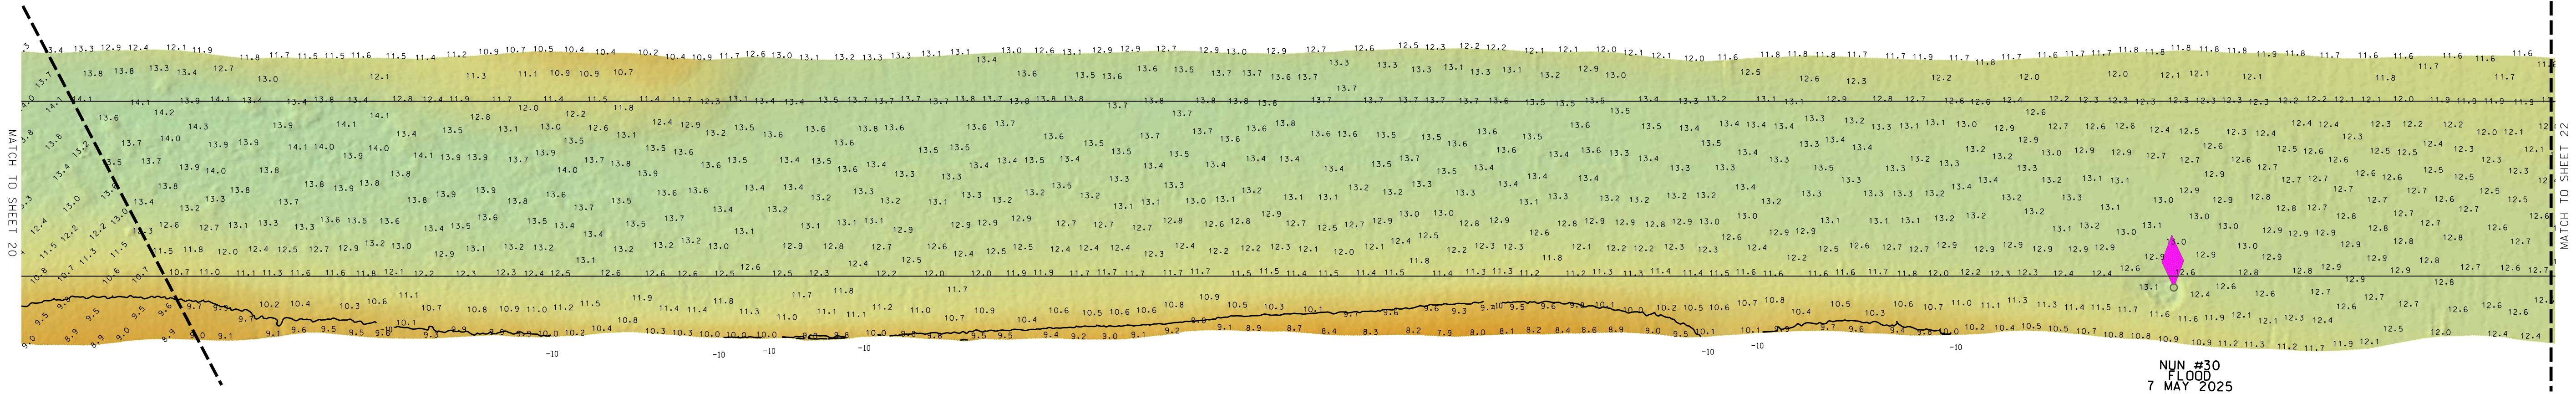

0 100' 200'

VH-121
21 OF 30



US ARMY CORPS
OF ENGINEERS
NEW YORK DISTRICT

DATES OF SURVEY:
29 APR - 08 MAY 2025
FIELD BOOKS:
FS20250429*
REO. NO./FILE NO.:
5557

SCALE:
ONE INCH = 100 FEET
FIELD CARTOGRAPHER:
M. FORTE
CIVIL ENGINEERING TECHNICIAN:
P. BHADUR
LEAD CARTOGRAPHER:
J. NEAZI
DEPUTY CHIEF OF SURVEY:
D. ROGERS

APPROVED:
D. ROGERS
APPROVED:
M. FORTE
APPROVED:
P. BHADUR
APPROVED:
J. NEAZI
DATE:
21 MAY 2025

DEPARTMENT OF THE ARMY
U. S. ARMY CORPS OF ENGINEERS
NEW YORK DISTRICT
NEW YORK, NEW YORK 10278
OPERATIONS DIVISION
SURVEY SECTION
CENAN-OPS-S


GREAT SOUTH BAY
NEW YORK
CONDITION SURVEY

VH-122


22 OF 30



0 100' 200'

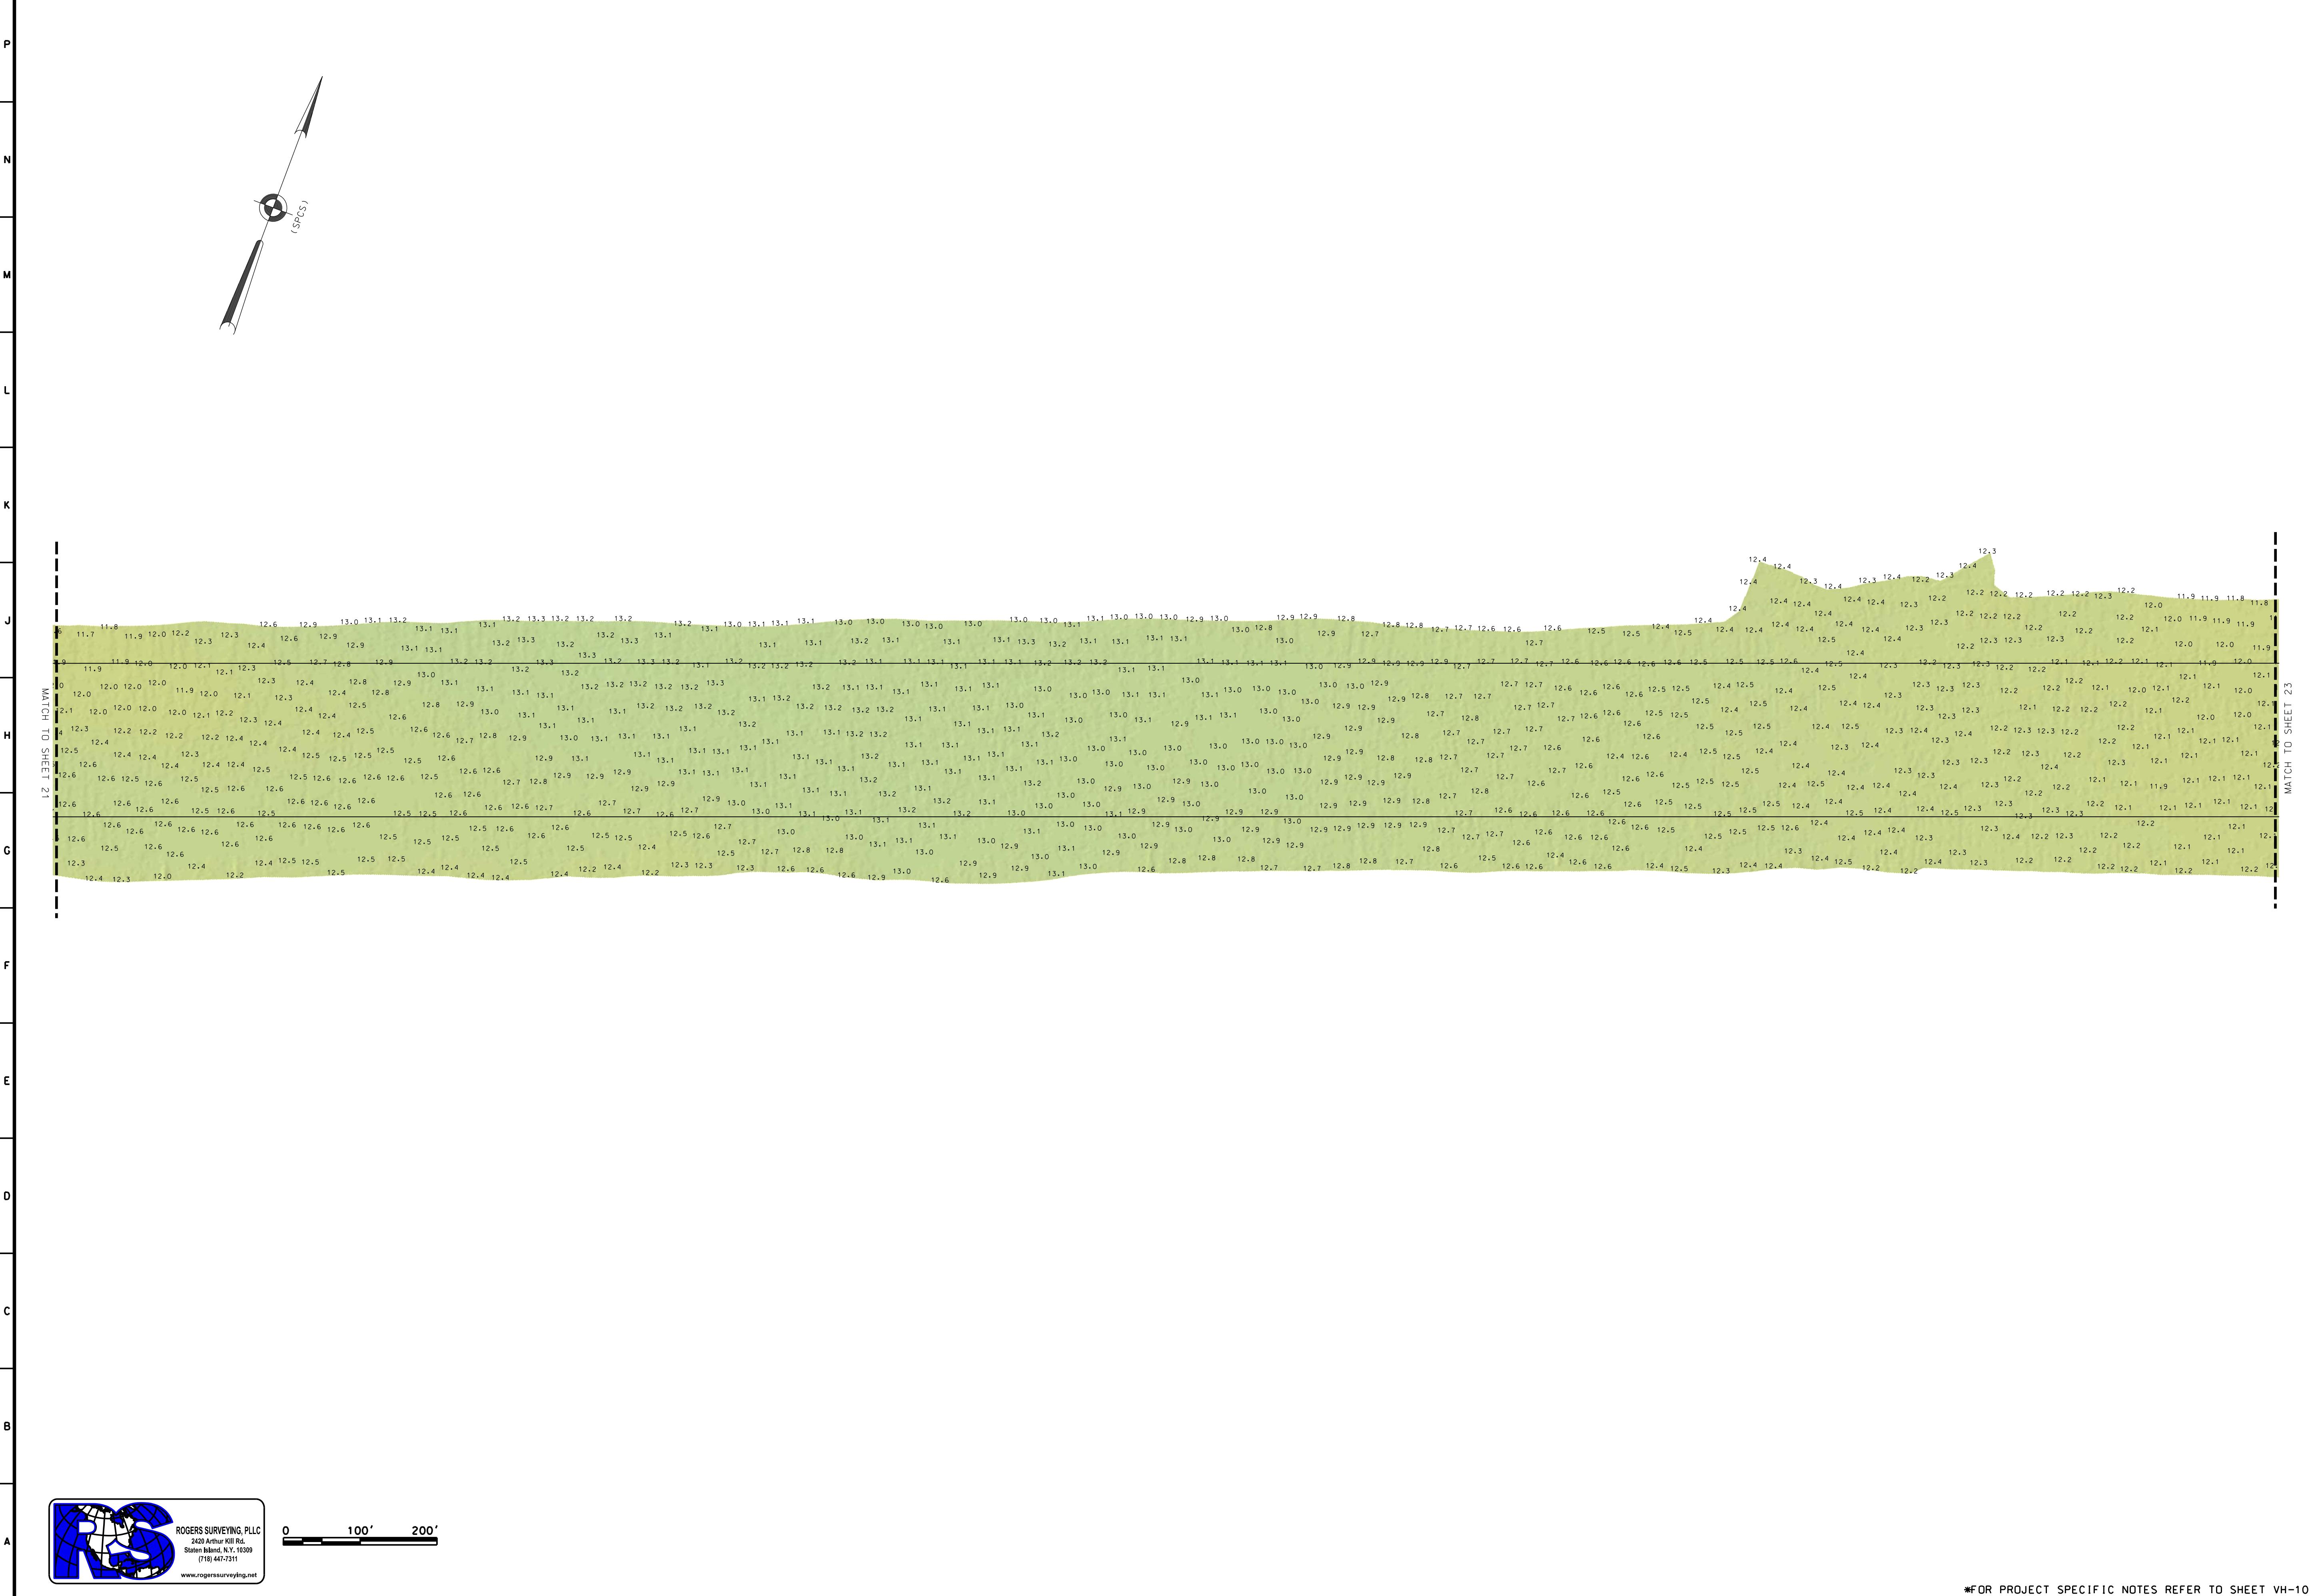

*FOR PROJECT SPECIFIC NOTES REFER TO SHEET VH-101

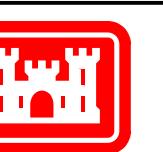

US ARMY CORPS
OF ENGINEERS
NEW YORK DISTRICT


DATES OF SURVEY:	29 APR - 08 MAY 2025
SCALE:	ONE INCH = 100 FEET
FIELD BOARDS:	FS20250426
REO. NO./FILE NO.:	5557

APPROVED:	D. ROGERS FIELD CARTOGRAPHER
APPROVED:	M. FORTE CIVIL ENGINEERING TECHNICIAN
APPROVED:	P. BHADUR LEAD CARTOGRAPHER
APPROVED:	J. NRZ DEPUTY CHIEF OF SURVEY
DATE:	21 MAY 2025

DEPARTMENT OF THE ARMY U.S. ARMY CORPS OF ENGINEERS NEW YORK DISTRICT NEW YORK, NEW YORK 10278
OPERATIONS DIVISION SURVEY SECTION CENAN-OPS-S


GREAT SOUTH BAY NEW YORK
CONDITION SURVEY

VH-123
23 OF 30

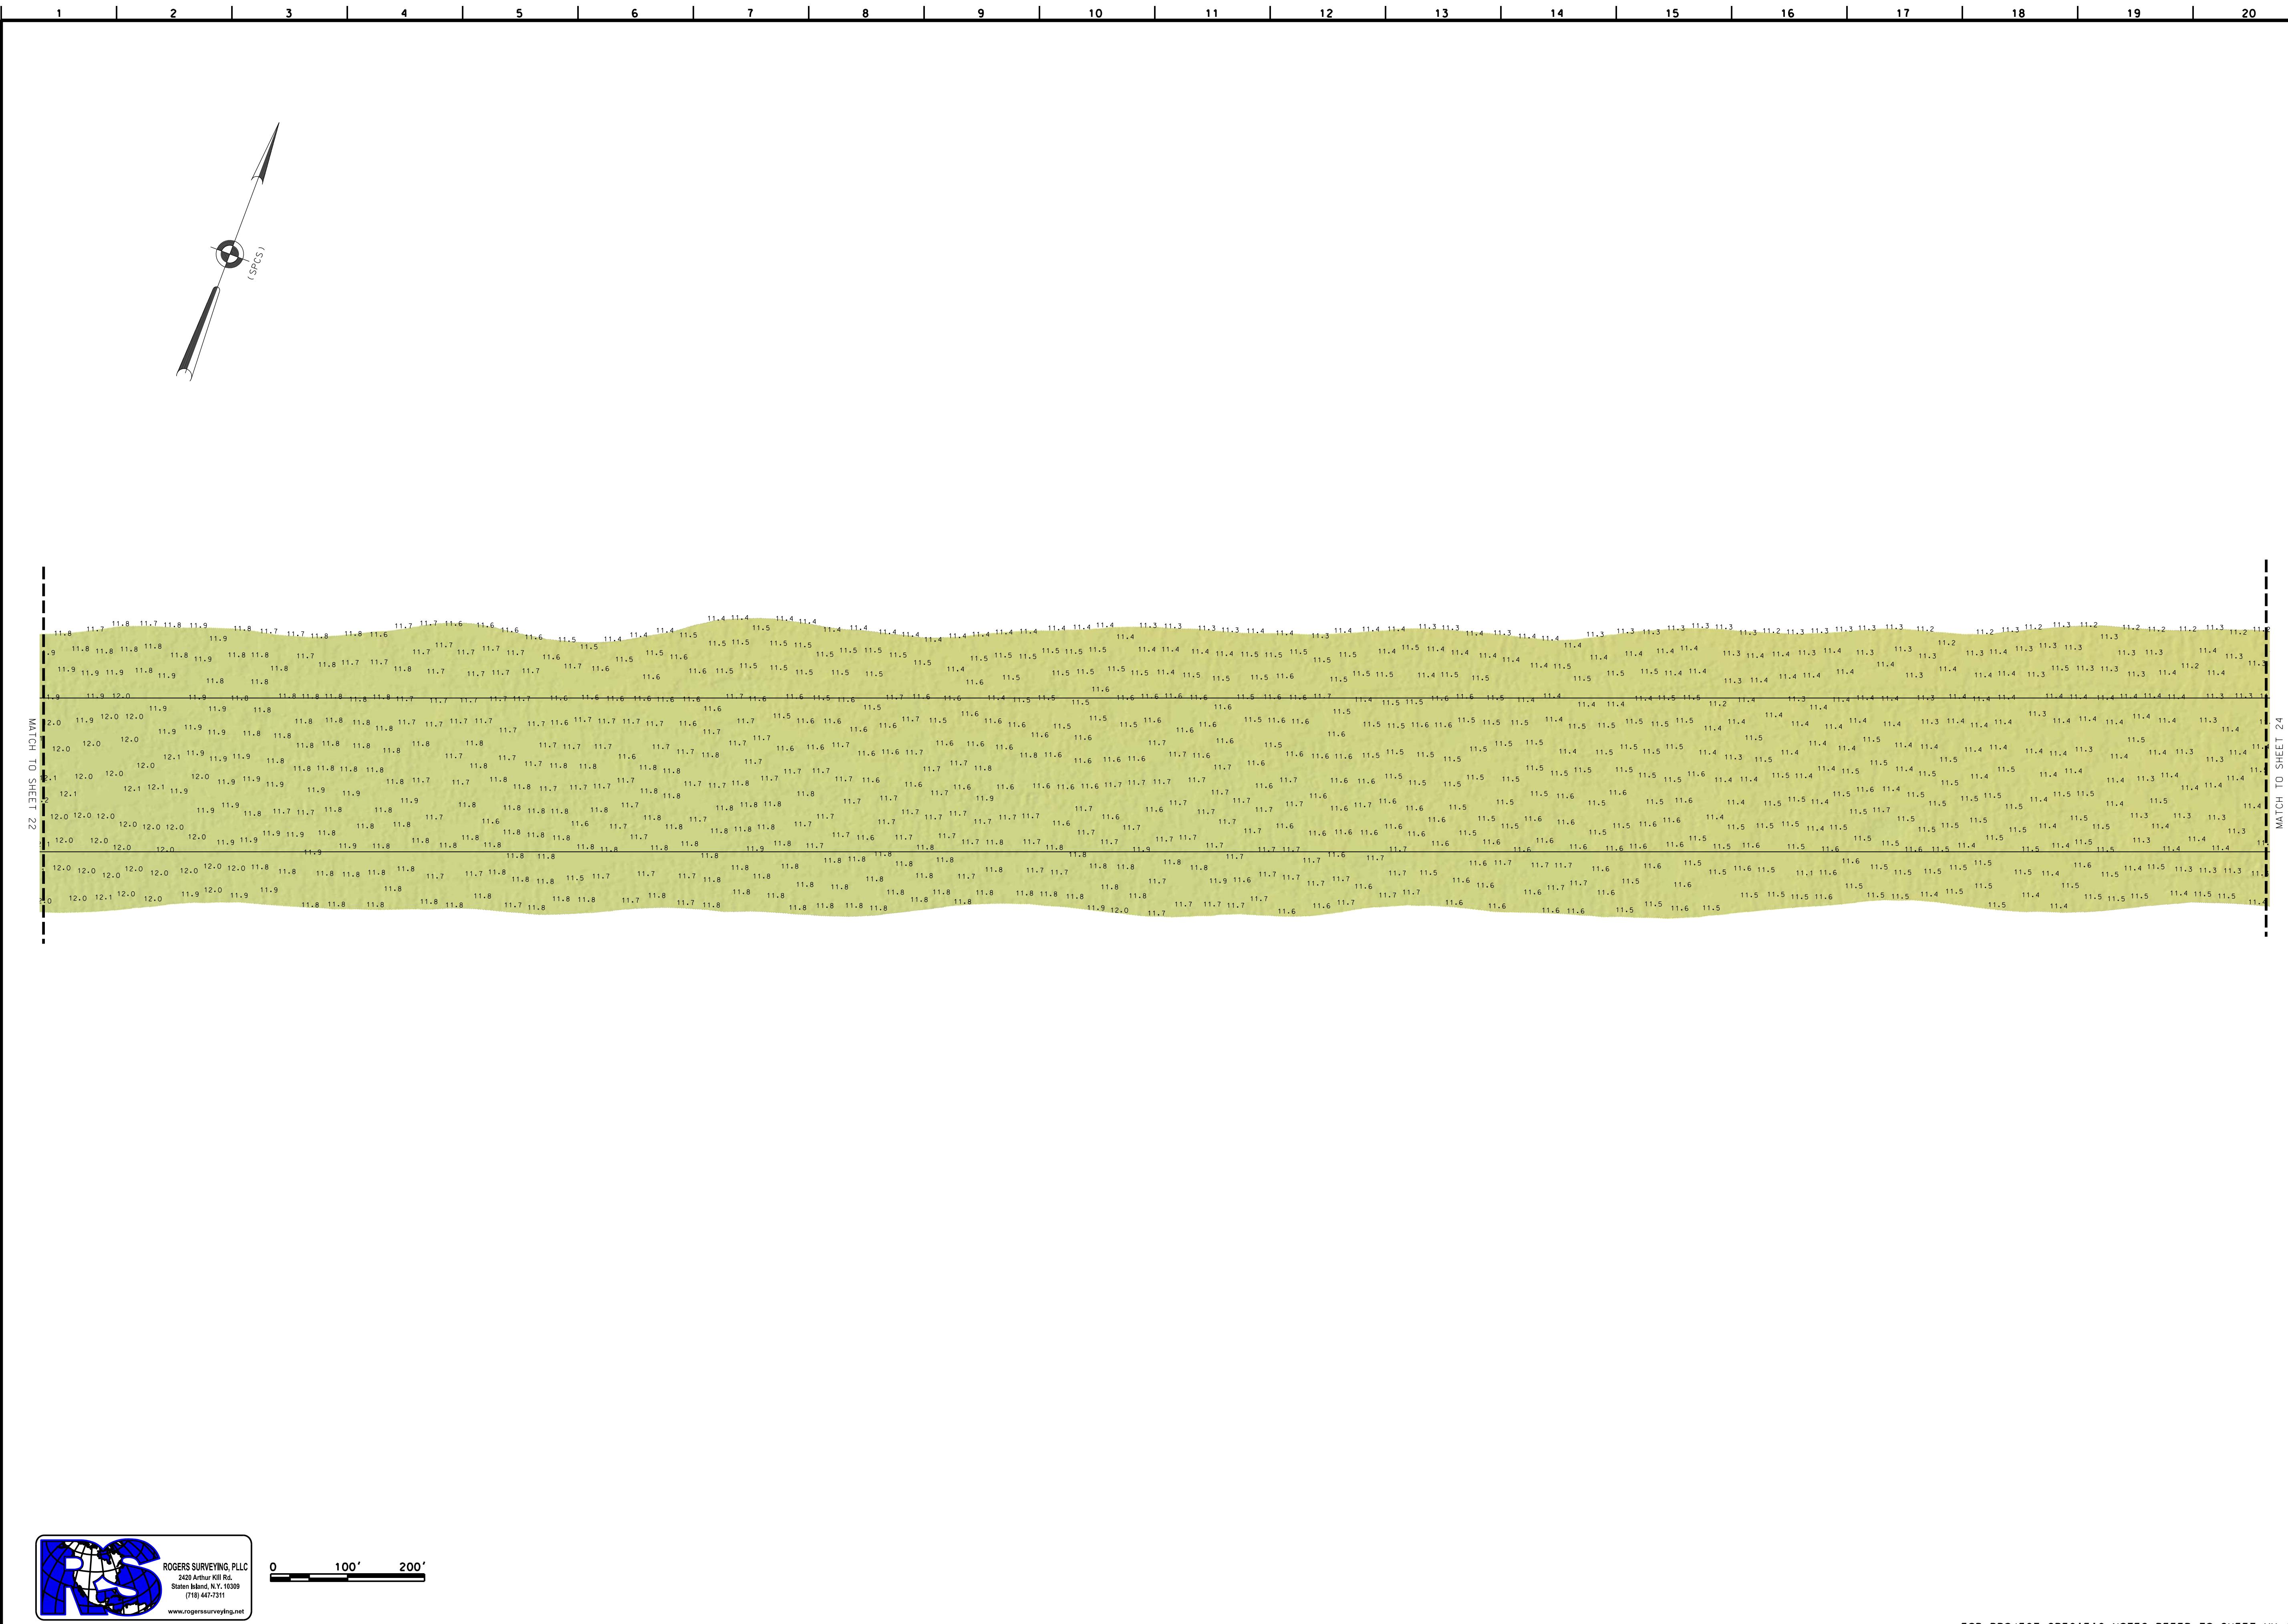

0 100' 200'

*FOR PROJECT SPECIFIC NOTES REFER TO SHEET VH-101

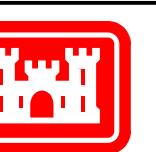

US ARMY CORPS
OF ENGINEERS
NEW YORK DISTRICT


	DATES OF SURVEY:
	29 APR - 08 MAY 2025
FIELD BOOKS:	
	FS20250429
REO. NO./FILE NO.:	5557
PR	JN
MP	MA


SCALE:	ONE INCH = 100 FEET
FIELD CARTOGRAPHER:	D. ROGERS
CIVIL ENGINEERING TECHNICIAN:	M. FORTE
LEAD CARTOGRAPHER:	P. BHADUR
DEPUTY CHIEF OF SURVEY:	J. NRZ
DATE:	21 MAY 2025

DEPARTMENT OF THE ARMY U.S. ARMY CORPS OF ENGINEERS NEW YORK DISTRICT NEW YORK 10278
OPERATIONS DIVISION SURVEY SECTION CENAN-OPS-S

GREAT SOUTH BAY NEW YORK
CONDITION SURVEY

VH-124
24 OF 30

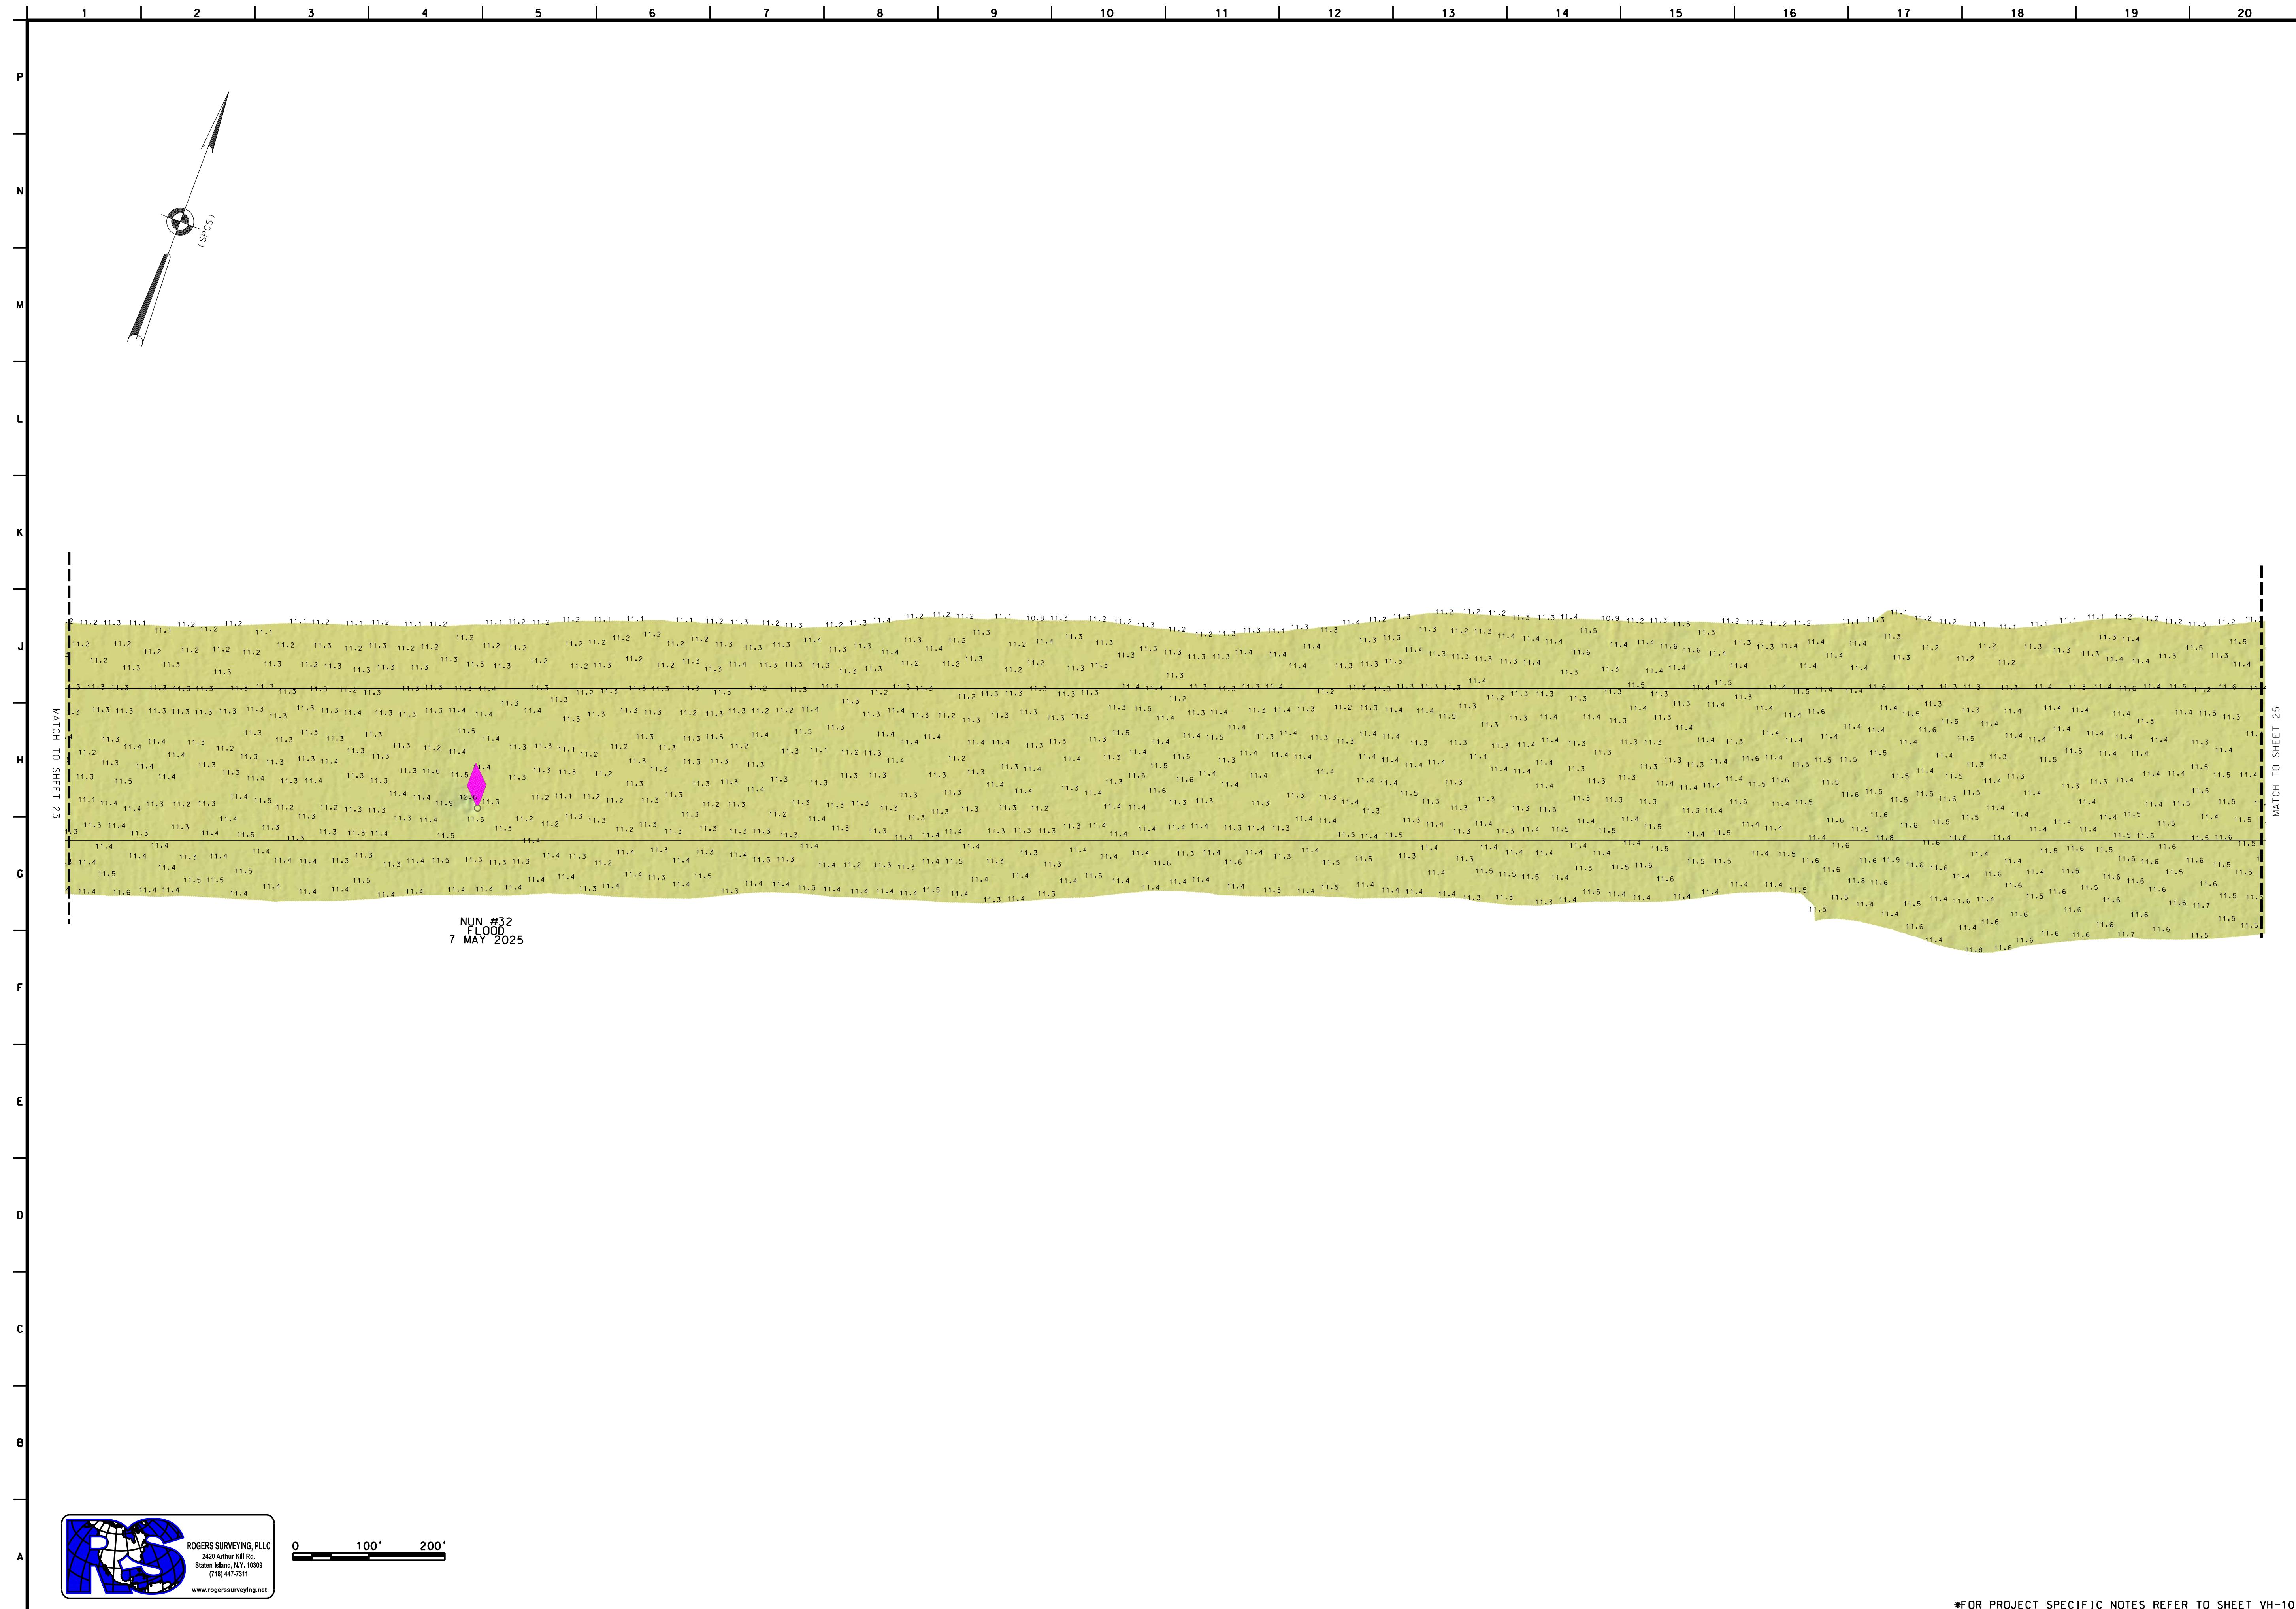

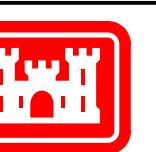

US ARMY CORPS
OF ENGINEERS
NEW YORK DISTRICT


	DATES OF SURVEY:
	29 APR - 08 MAY 2025*
FIELD BOOKS:	
FS20250426	
REO. NO./FILE NO.:	5557
PR	JN
MP	MA

SCALE:	ONE INCH = 100 FEET
FIELD CARTOGRAPHER:	D. ROGERS
CIVIL ENGINEERING TECHNICIAN:	M. FORTE
LEAD CARTOGRAPHER:	P. BHADUR
DEPUTY CHIEF OF SURVEY:	J. WAZA
DATE:	21 MAY 2025

DEPARTMENT OF THE ARMY U.S. ARMY CORPS OF ENGINEERS NEW YORK DISTRICT NEW YORK 10278
OPERATIONS DIVISION SURVEY SECTION CENAN-OPS-S

GREAT SOUTH BAY NEW YORK
CONDITION SURVEY

VH-125
25 OF 30

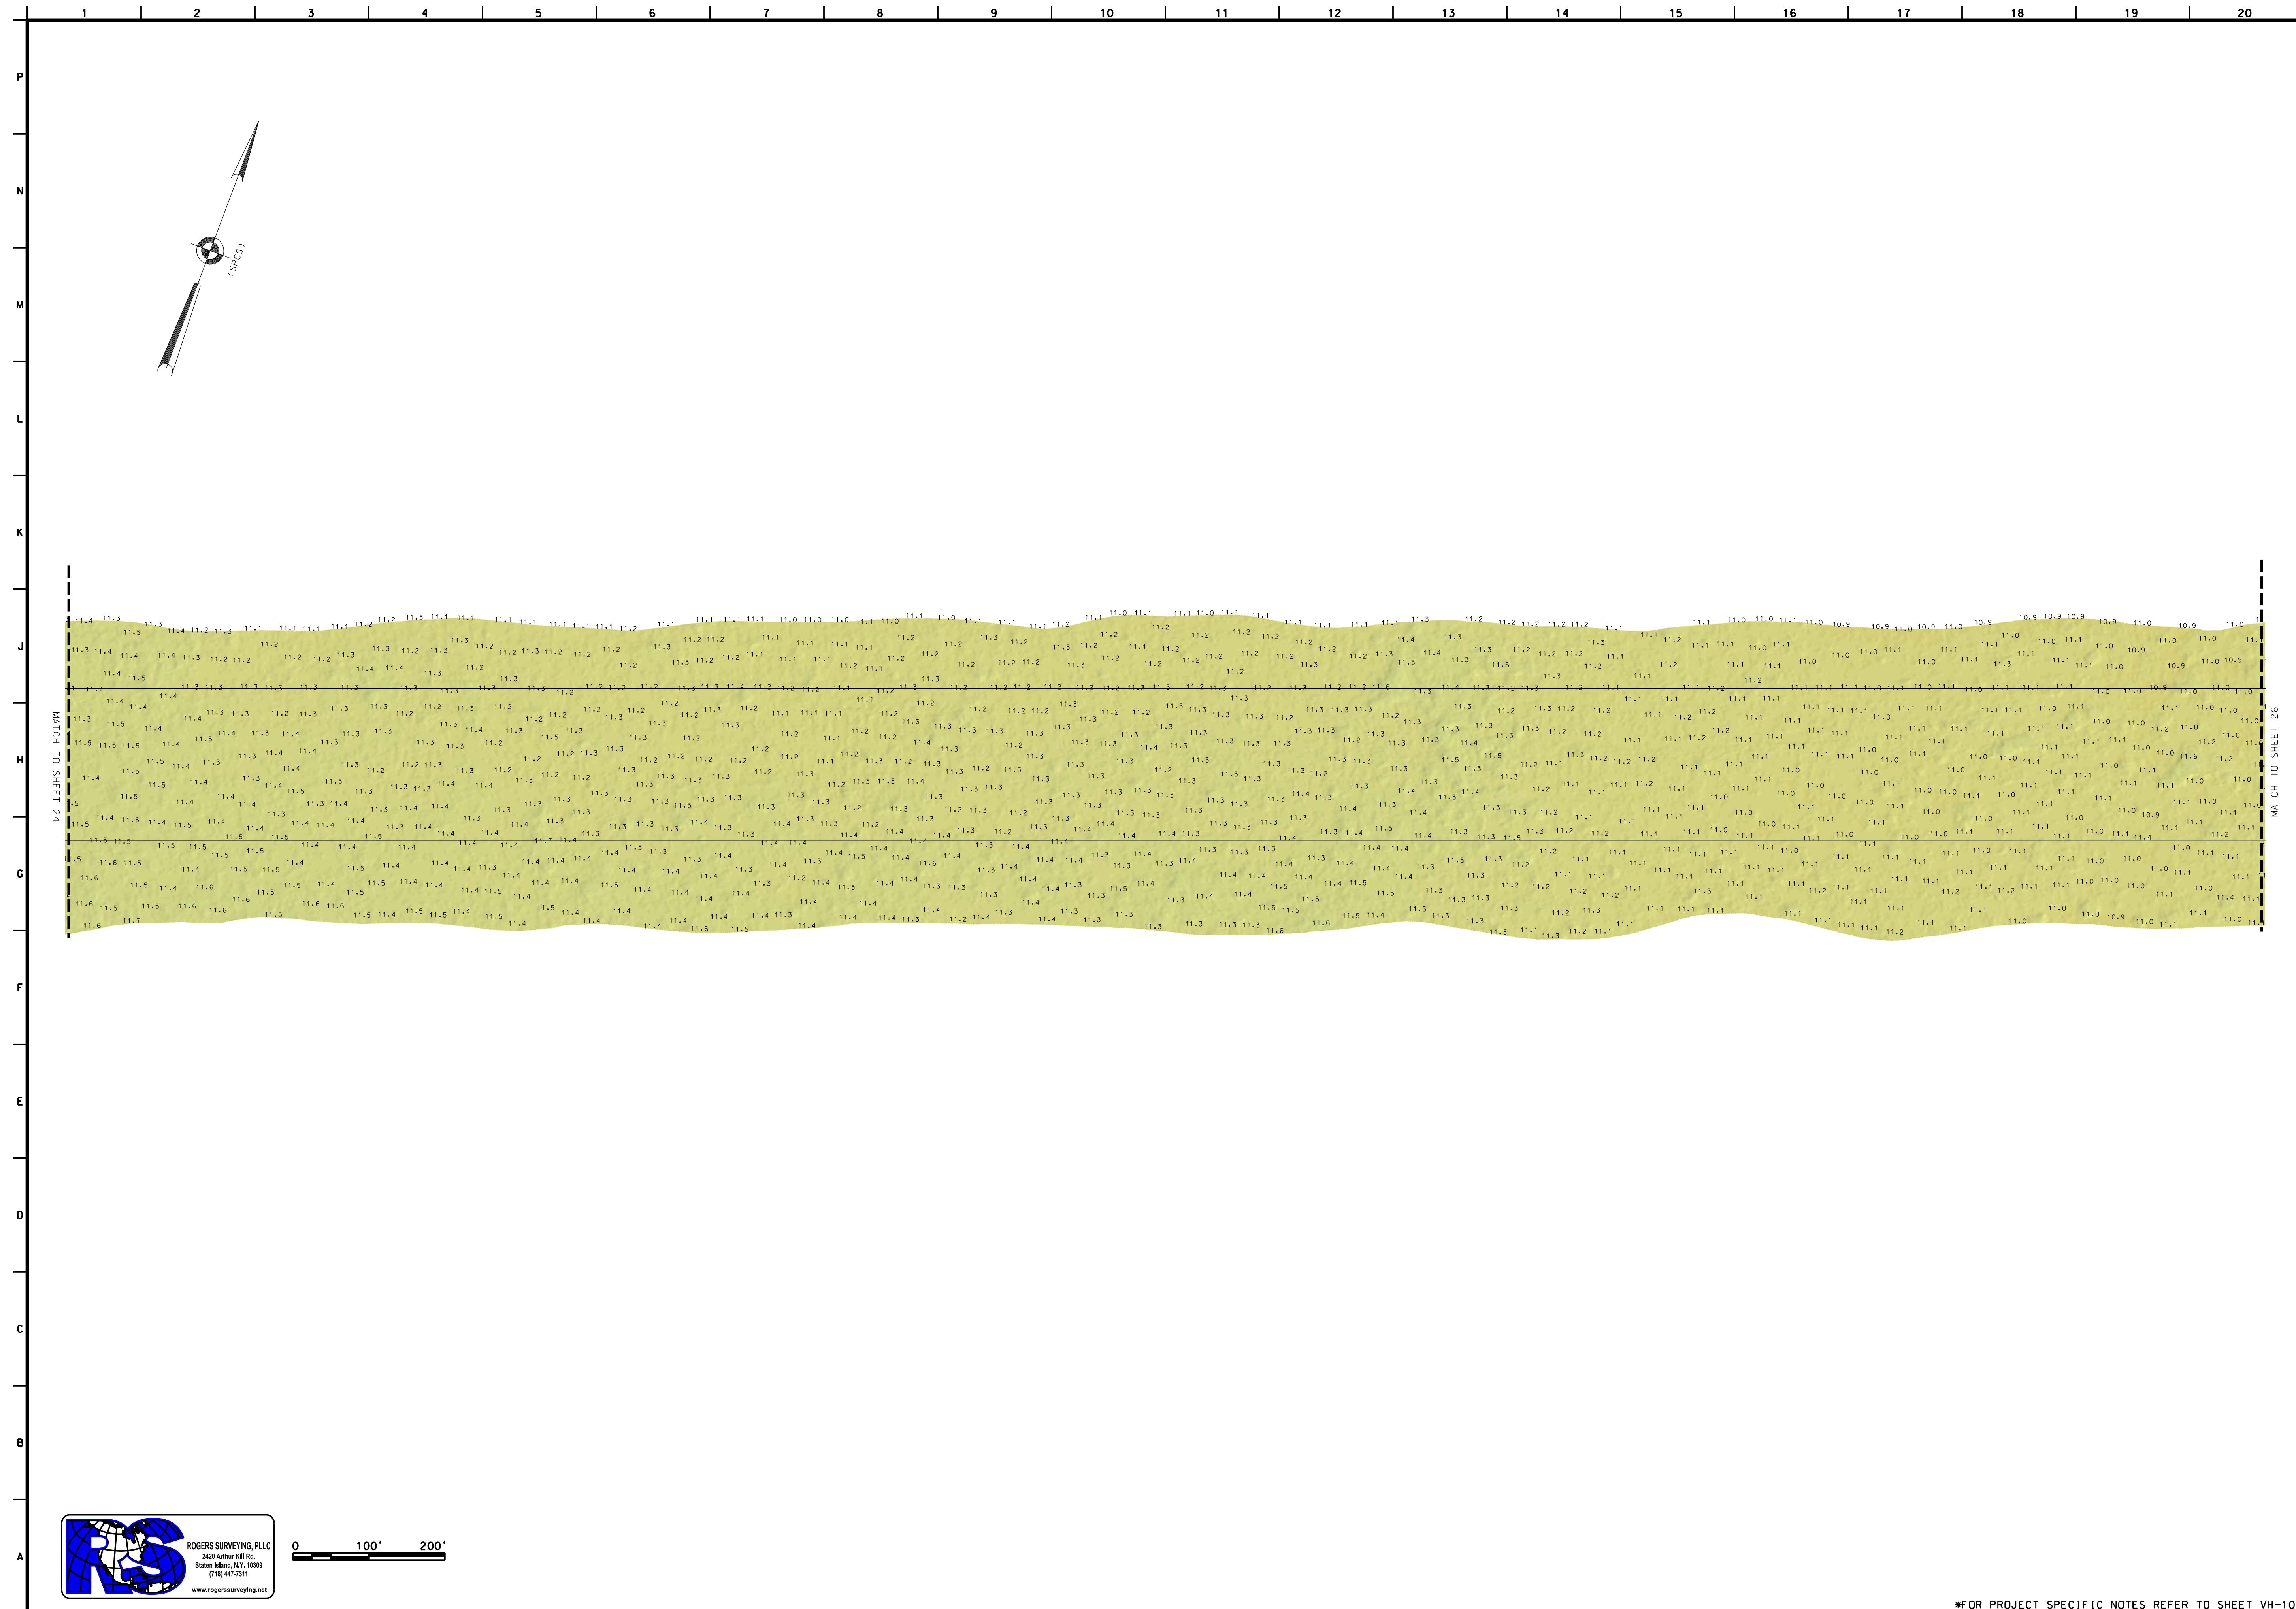



US ARMY CORPS
OF ENGINEERS
NEW YORK DISTRICT

	DATES OF SURVEY:
	29 APR - 08 MAY 2025*
FIELD BOARDS:	
FS20250426	
REO. NO./FILE NO.:	5557
PR	JN
MP	M


SCALE:	ONE INCH = 100 FEET
FIELD CARTOGRAPHER:	D. ROGERS
CIVIL ENGINEERING TECHNICIAN:	M. FORTE
LEAD CARTOGRAPHER:	P. BHADUR
DEPUTY CHIEF OF SURVEY:	J. NRZ
DATE:	21 MAY 2025

DEPARTMENT OF THE ARMY U.S. ARMY CORPS OF ENGINEERS NEW YORK DISTRICT NEW YORK, NEW YORK 10278
OPERATIONS DIVISION SURVEY SECTION CENAN-OPS-S

GREAT SOUTH BAY NEW YORK
CONDITION SURVEY

VH-126
26 OF 30

*FOR PROJECT SPECIFIC NOTES REFER TO SHEET VH-101

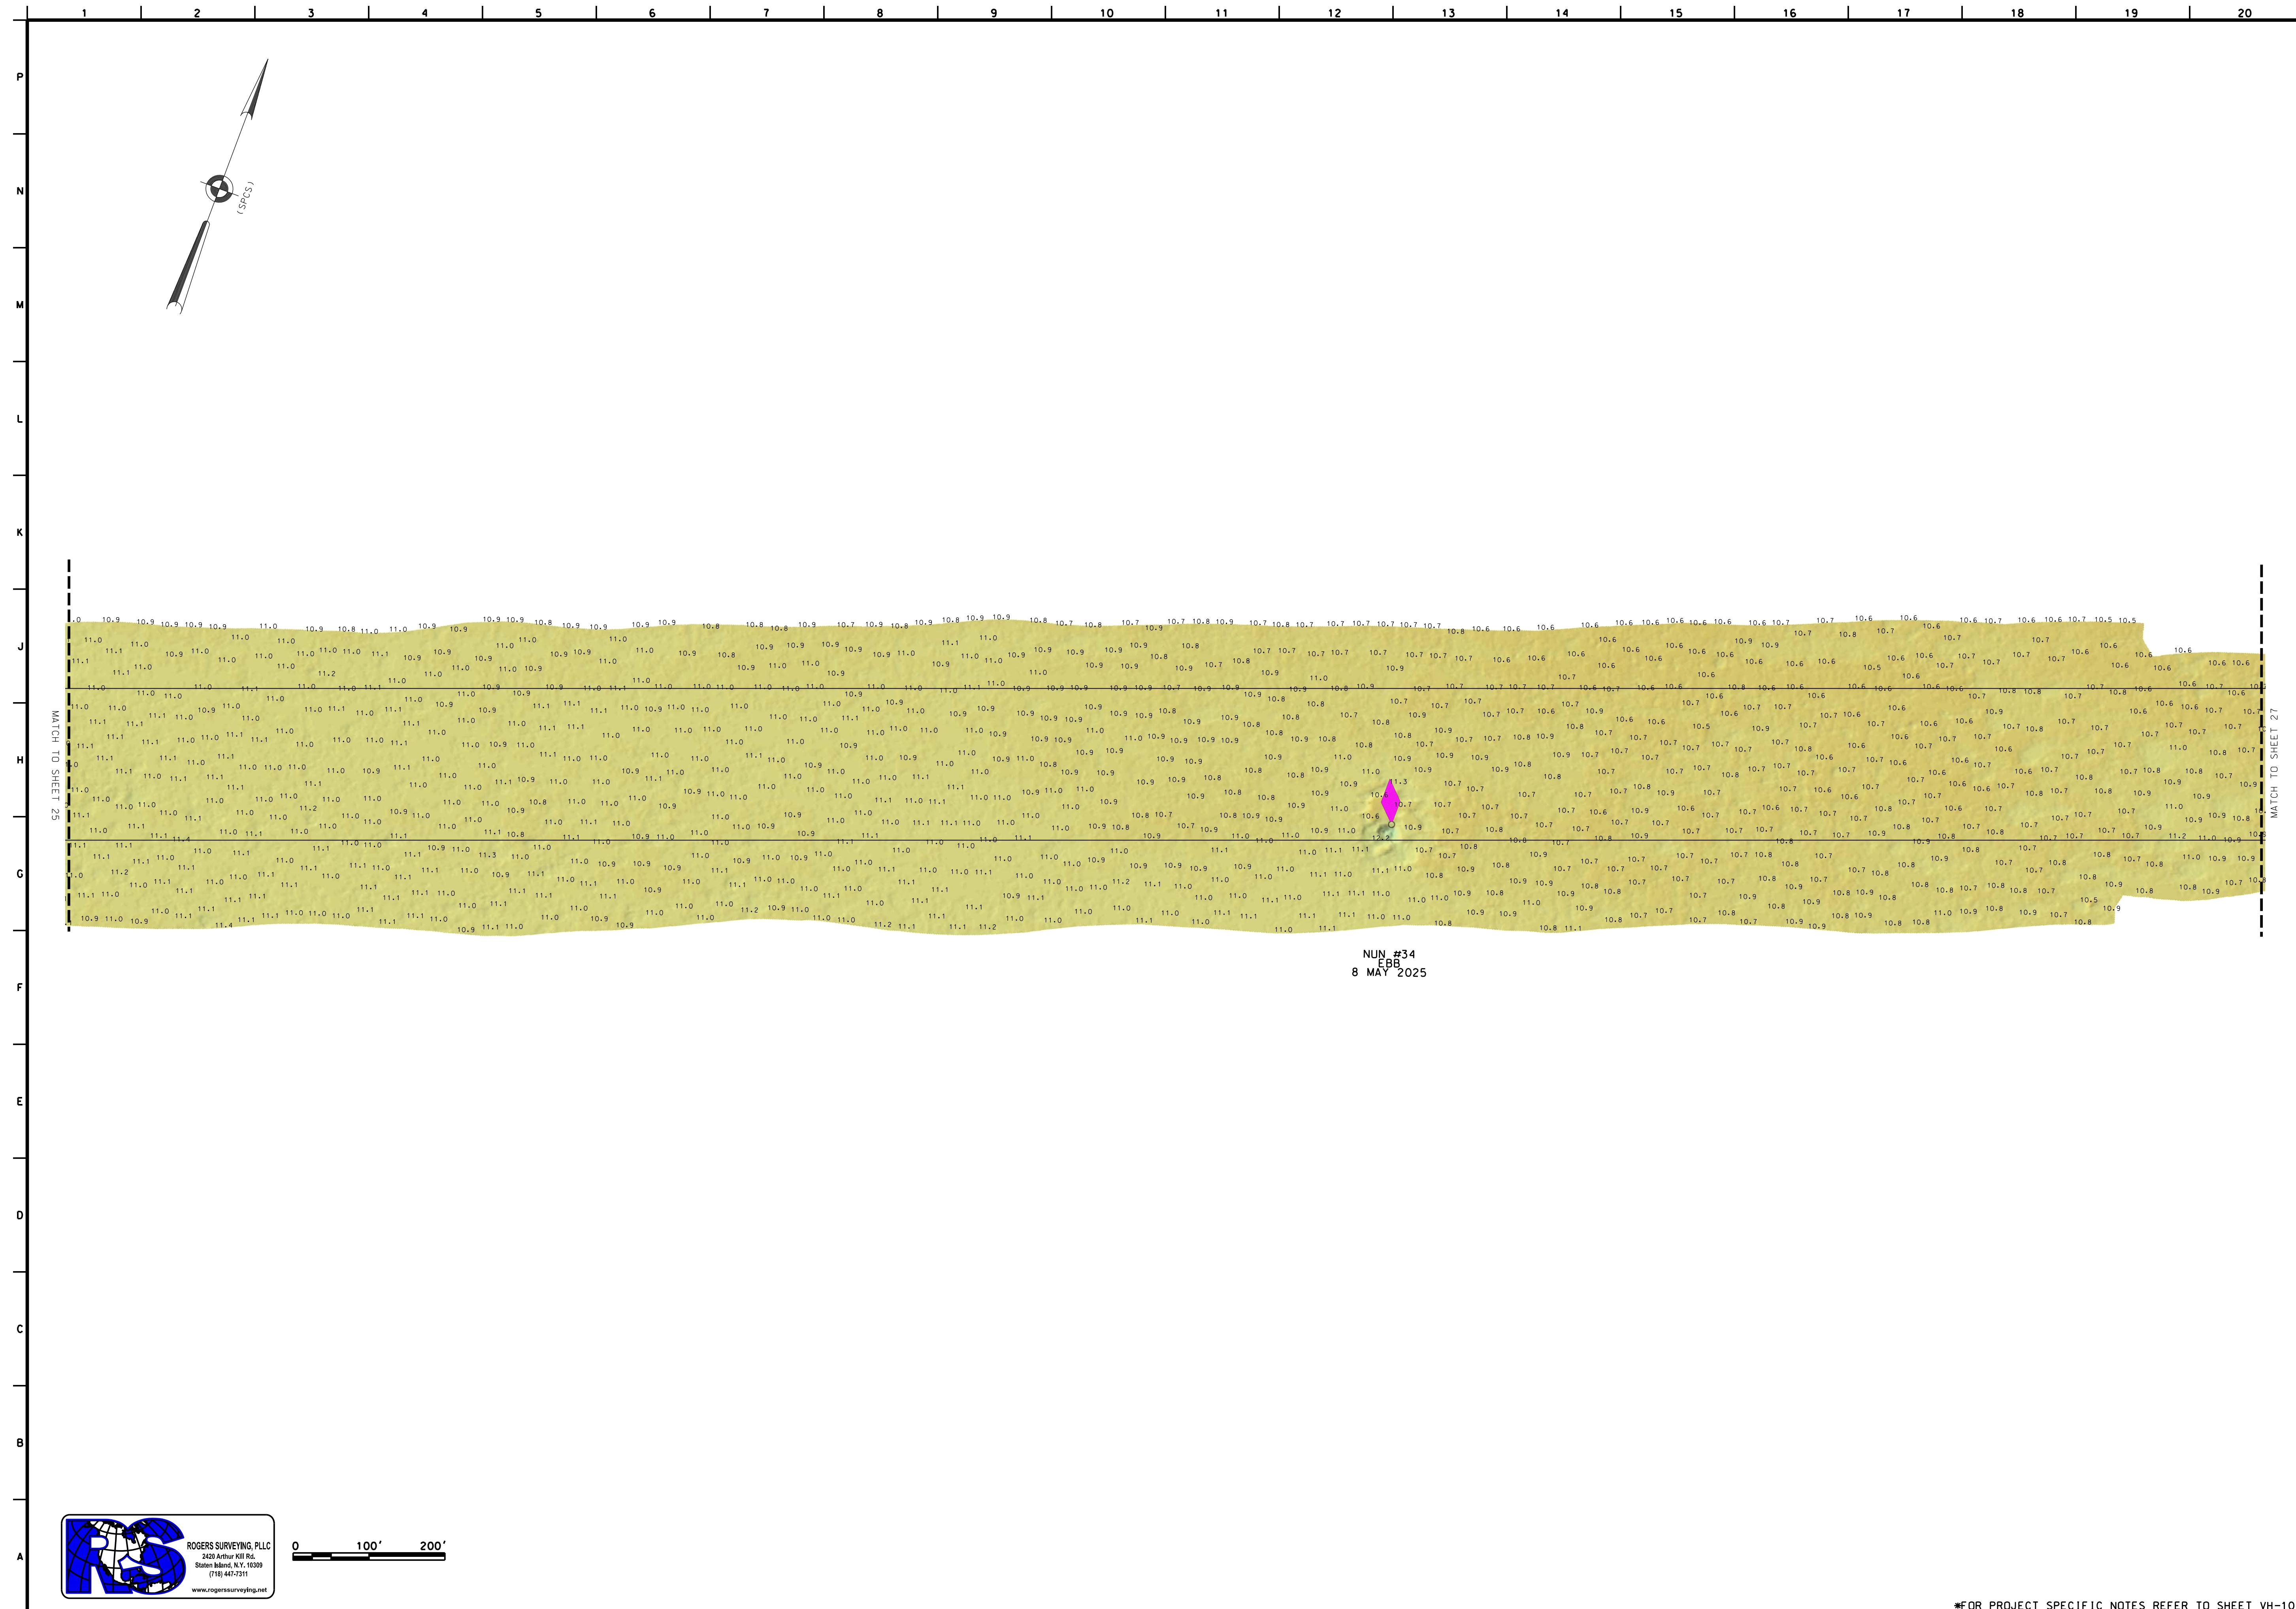



US ARMY CORPS
OF ENGINEERS
NEW YORK DISTRICT

PR
JN
MP
MA

SCALE: ONE INCH = 100 FEET
FIELD BOARDS: FS20250429

APPROVED: D. ROGERS FIELD CARTOGRAPHER
CIVIL ENGINEERING TECHNICIAN
APPROVED: M. FORTE
LEAD CARTOGRAPHER
APPROVED: P. BHADUR
DEPUTY CHIEF OF SURVEY
J. NRZ
DATE: 21 MAY 2025


DEPARTMENT OF THE ARMY U.S. ARMY CORPS OF ENGINEERS NEW YORK DISTRICT NEW YORK, NEW YORK 10278
OPERATIONS DIVISION SURVEY SECTION CENAN-OPS-S


CONDITION SURVEY


VH-127

27 OF 30

*FOR PROJECT SPECIFIC NOTES REFER TO SHEET VH-101

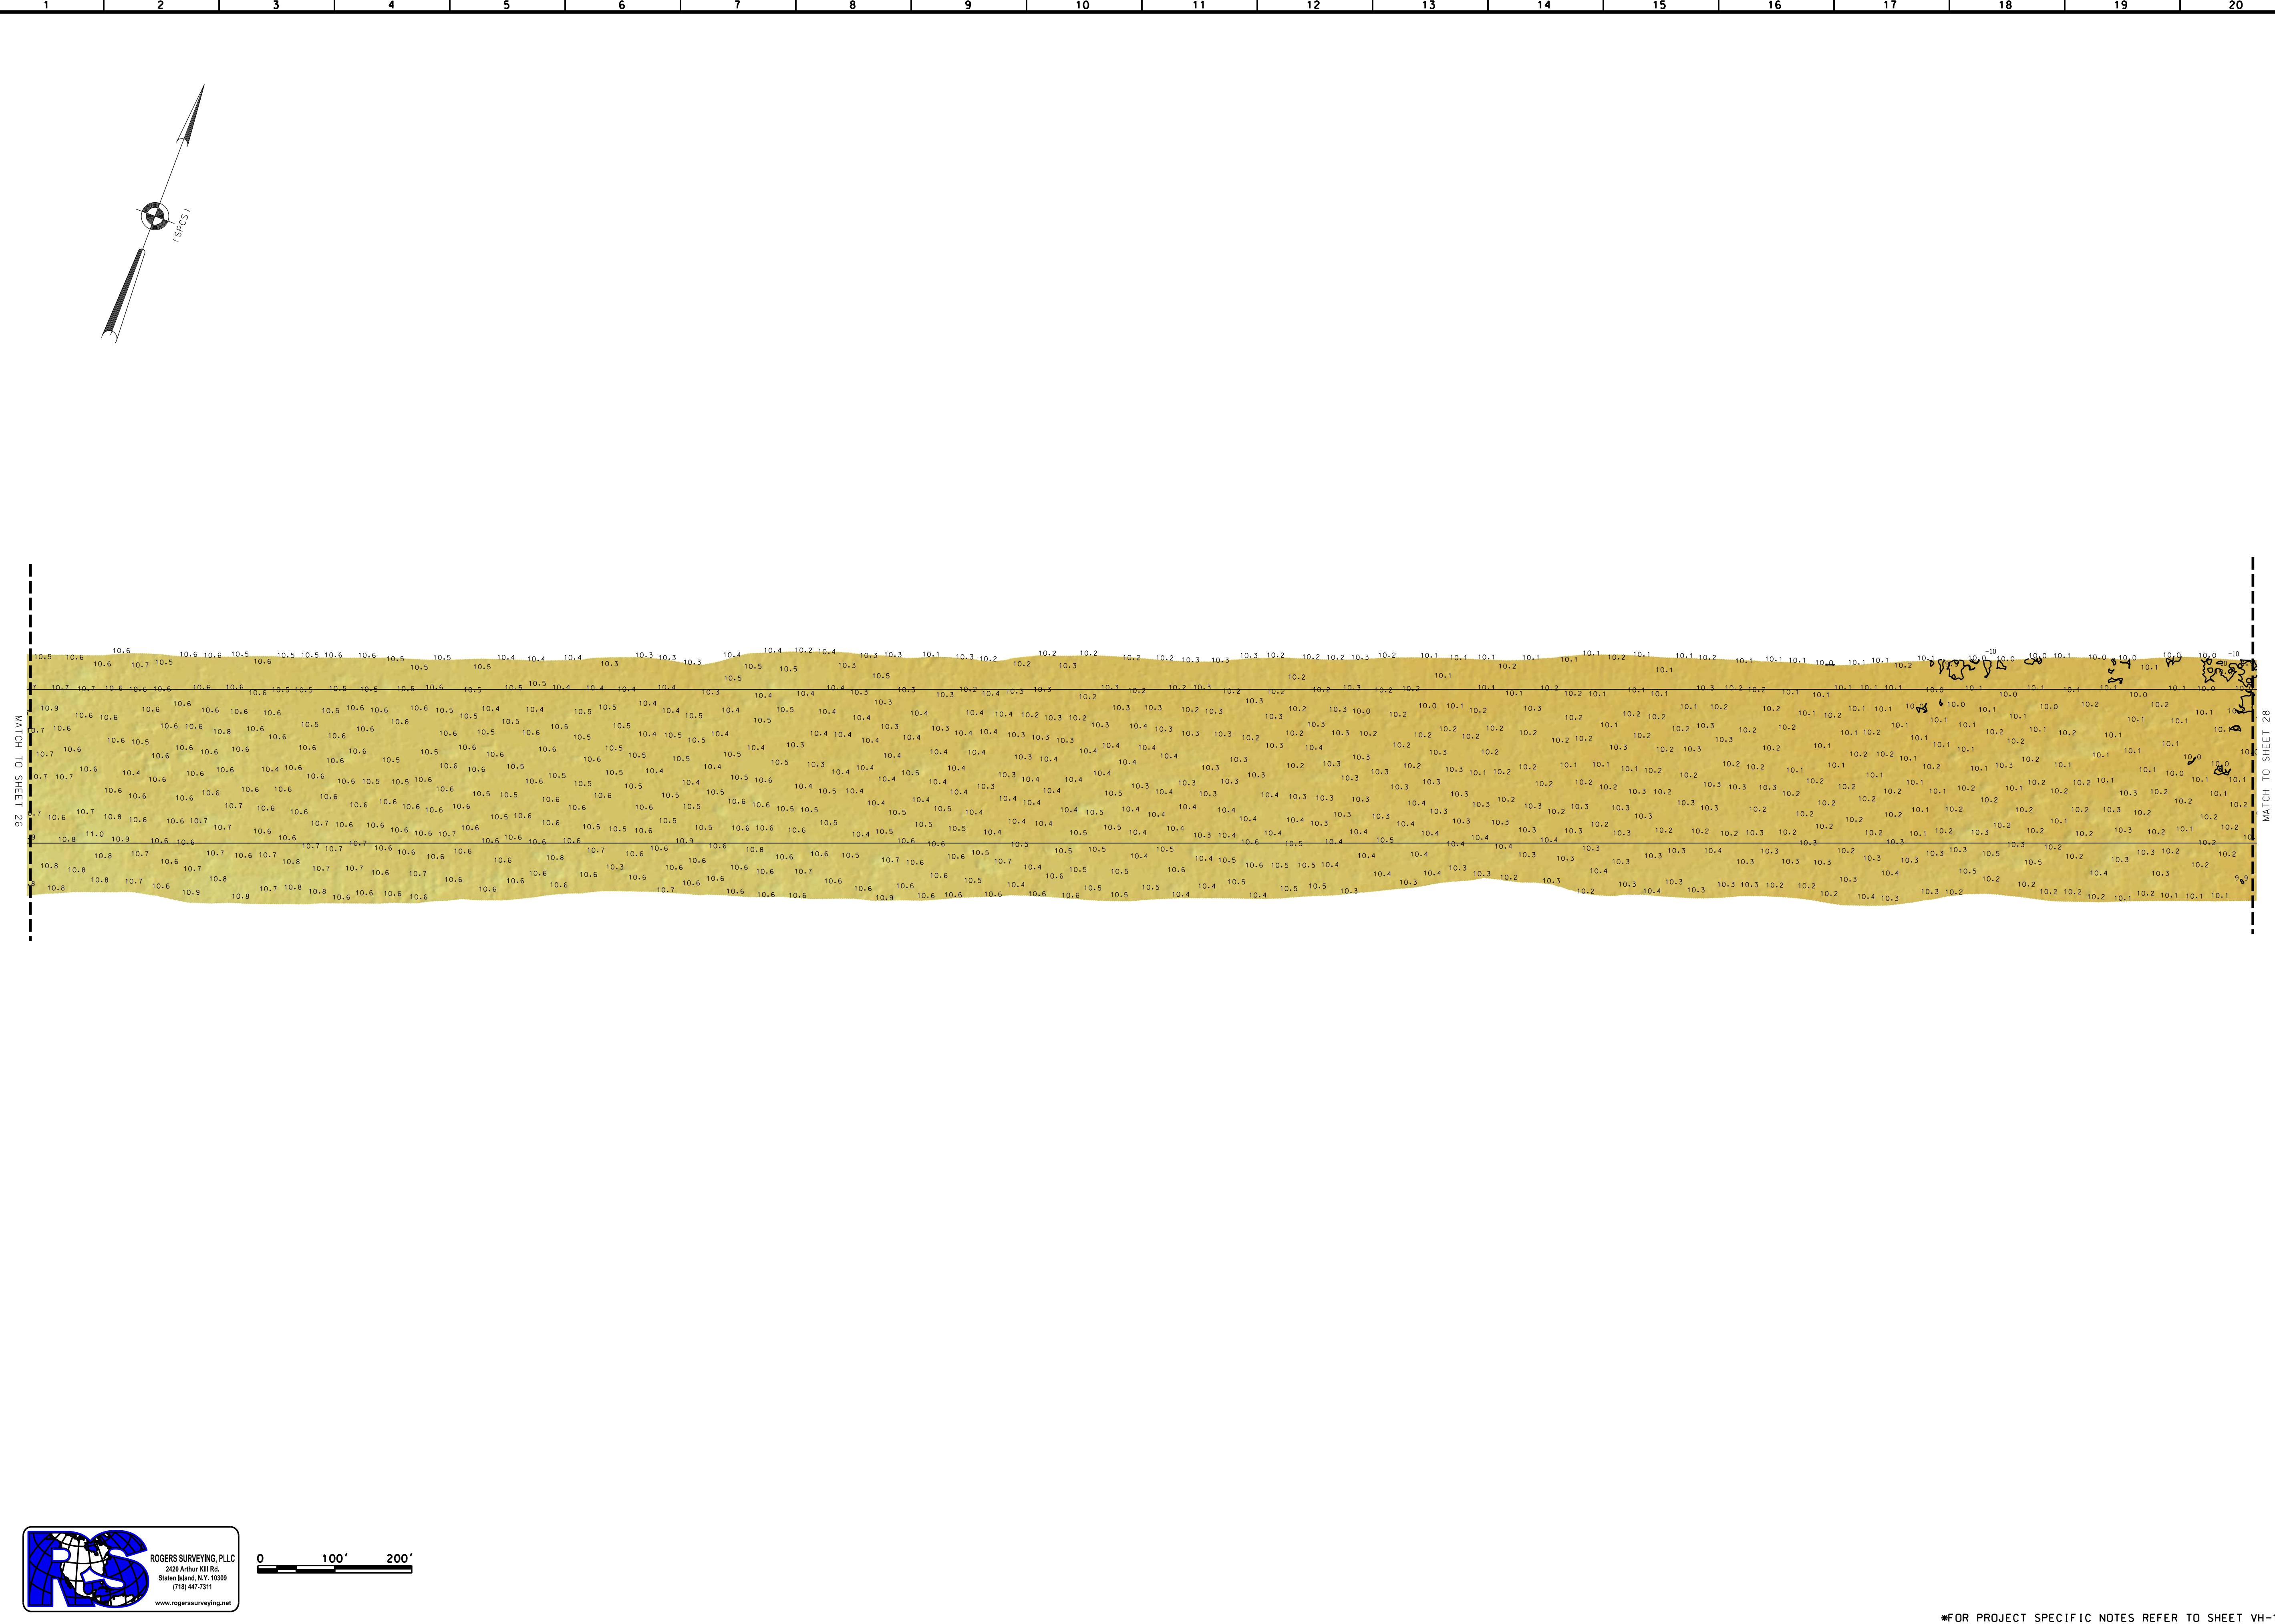

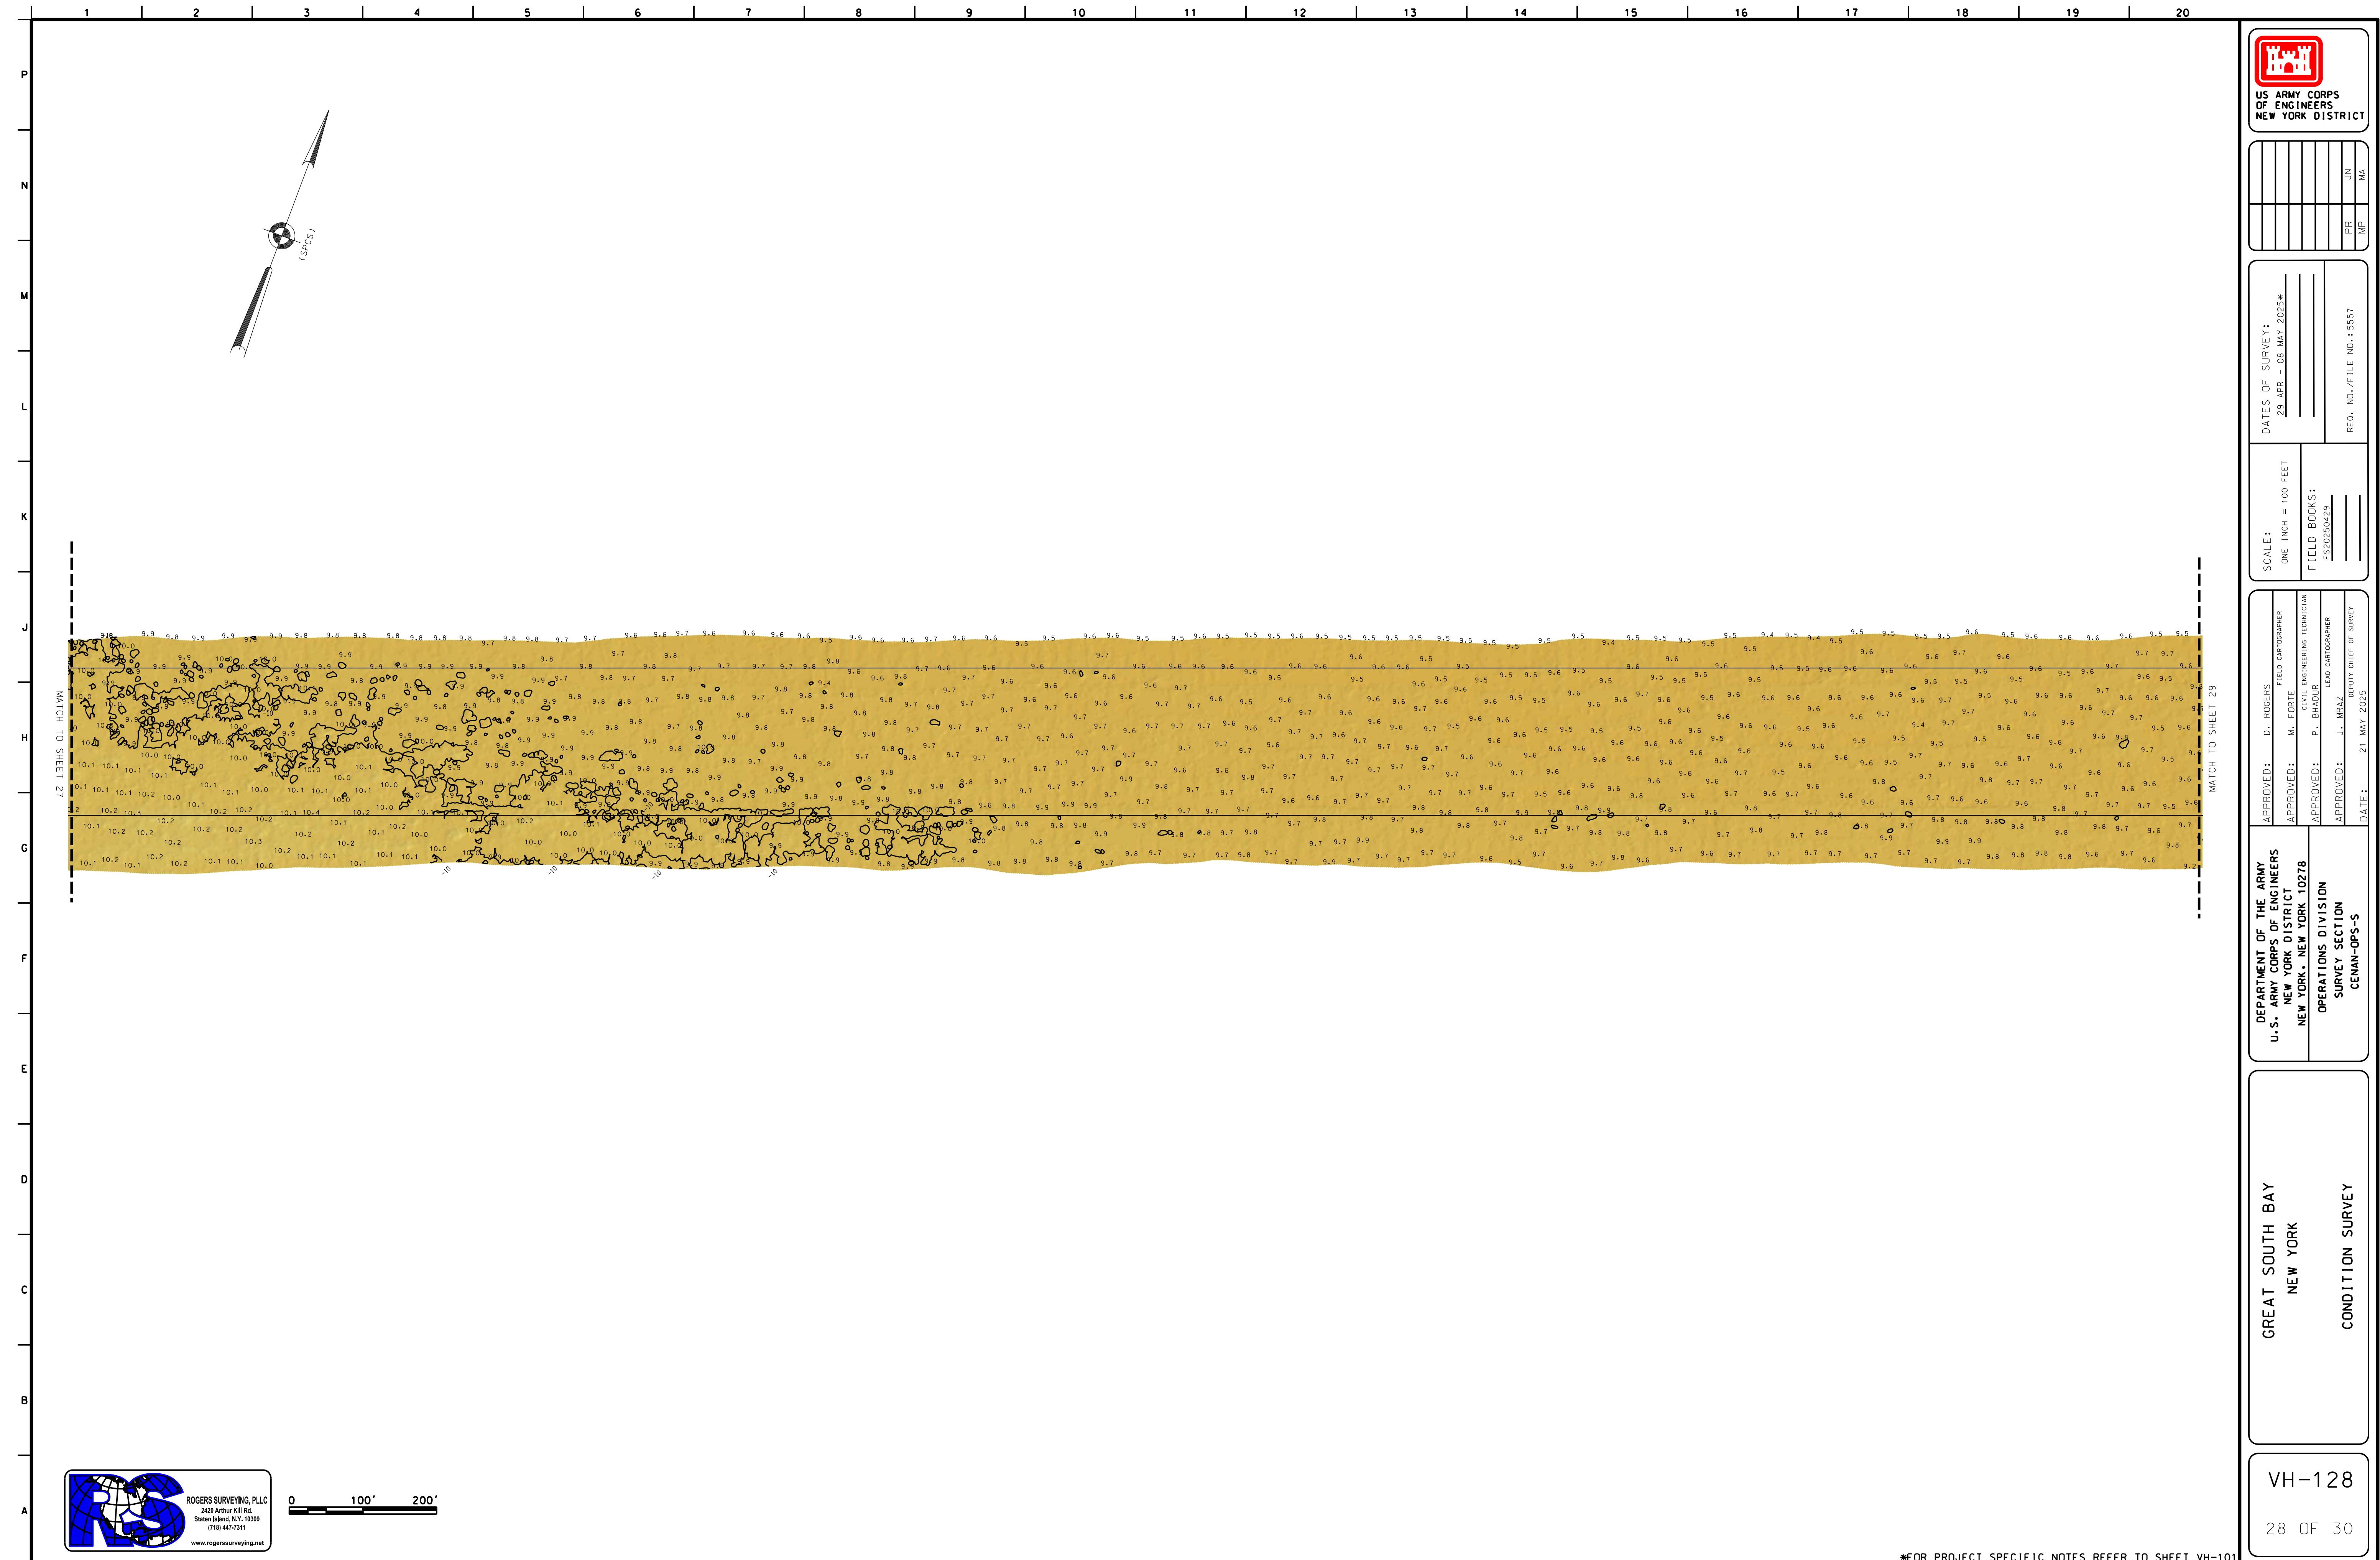

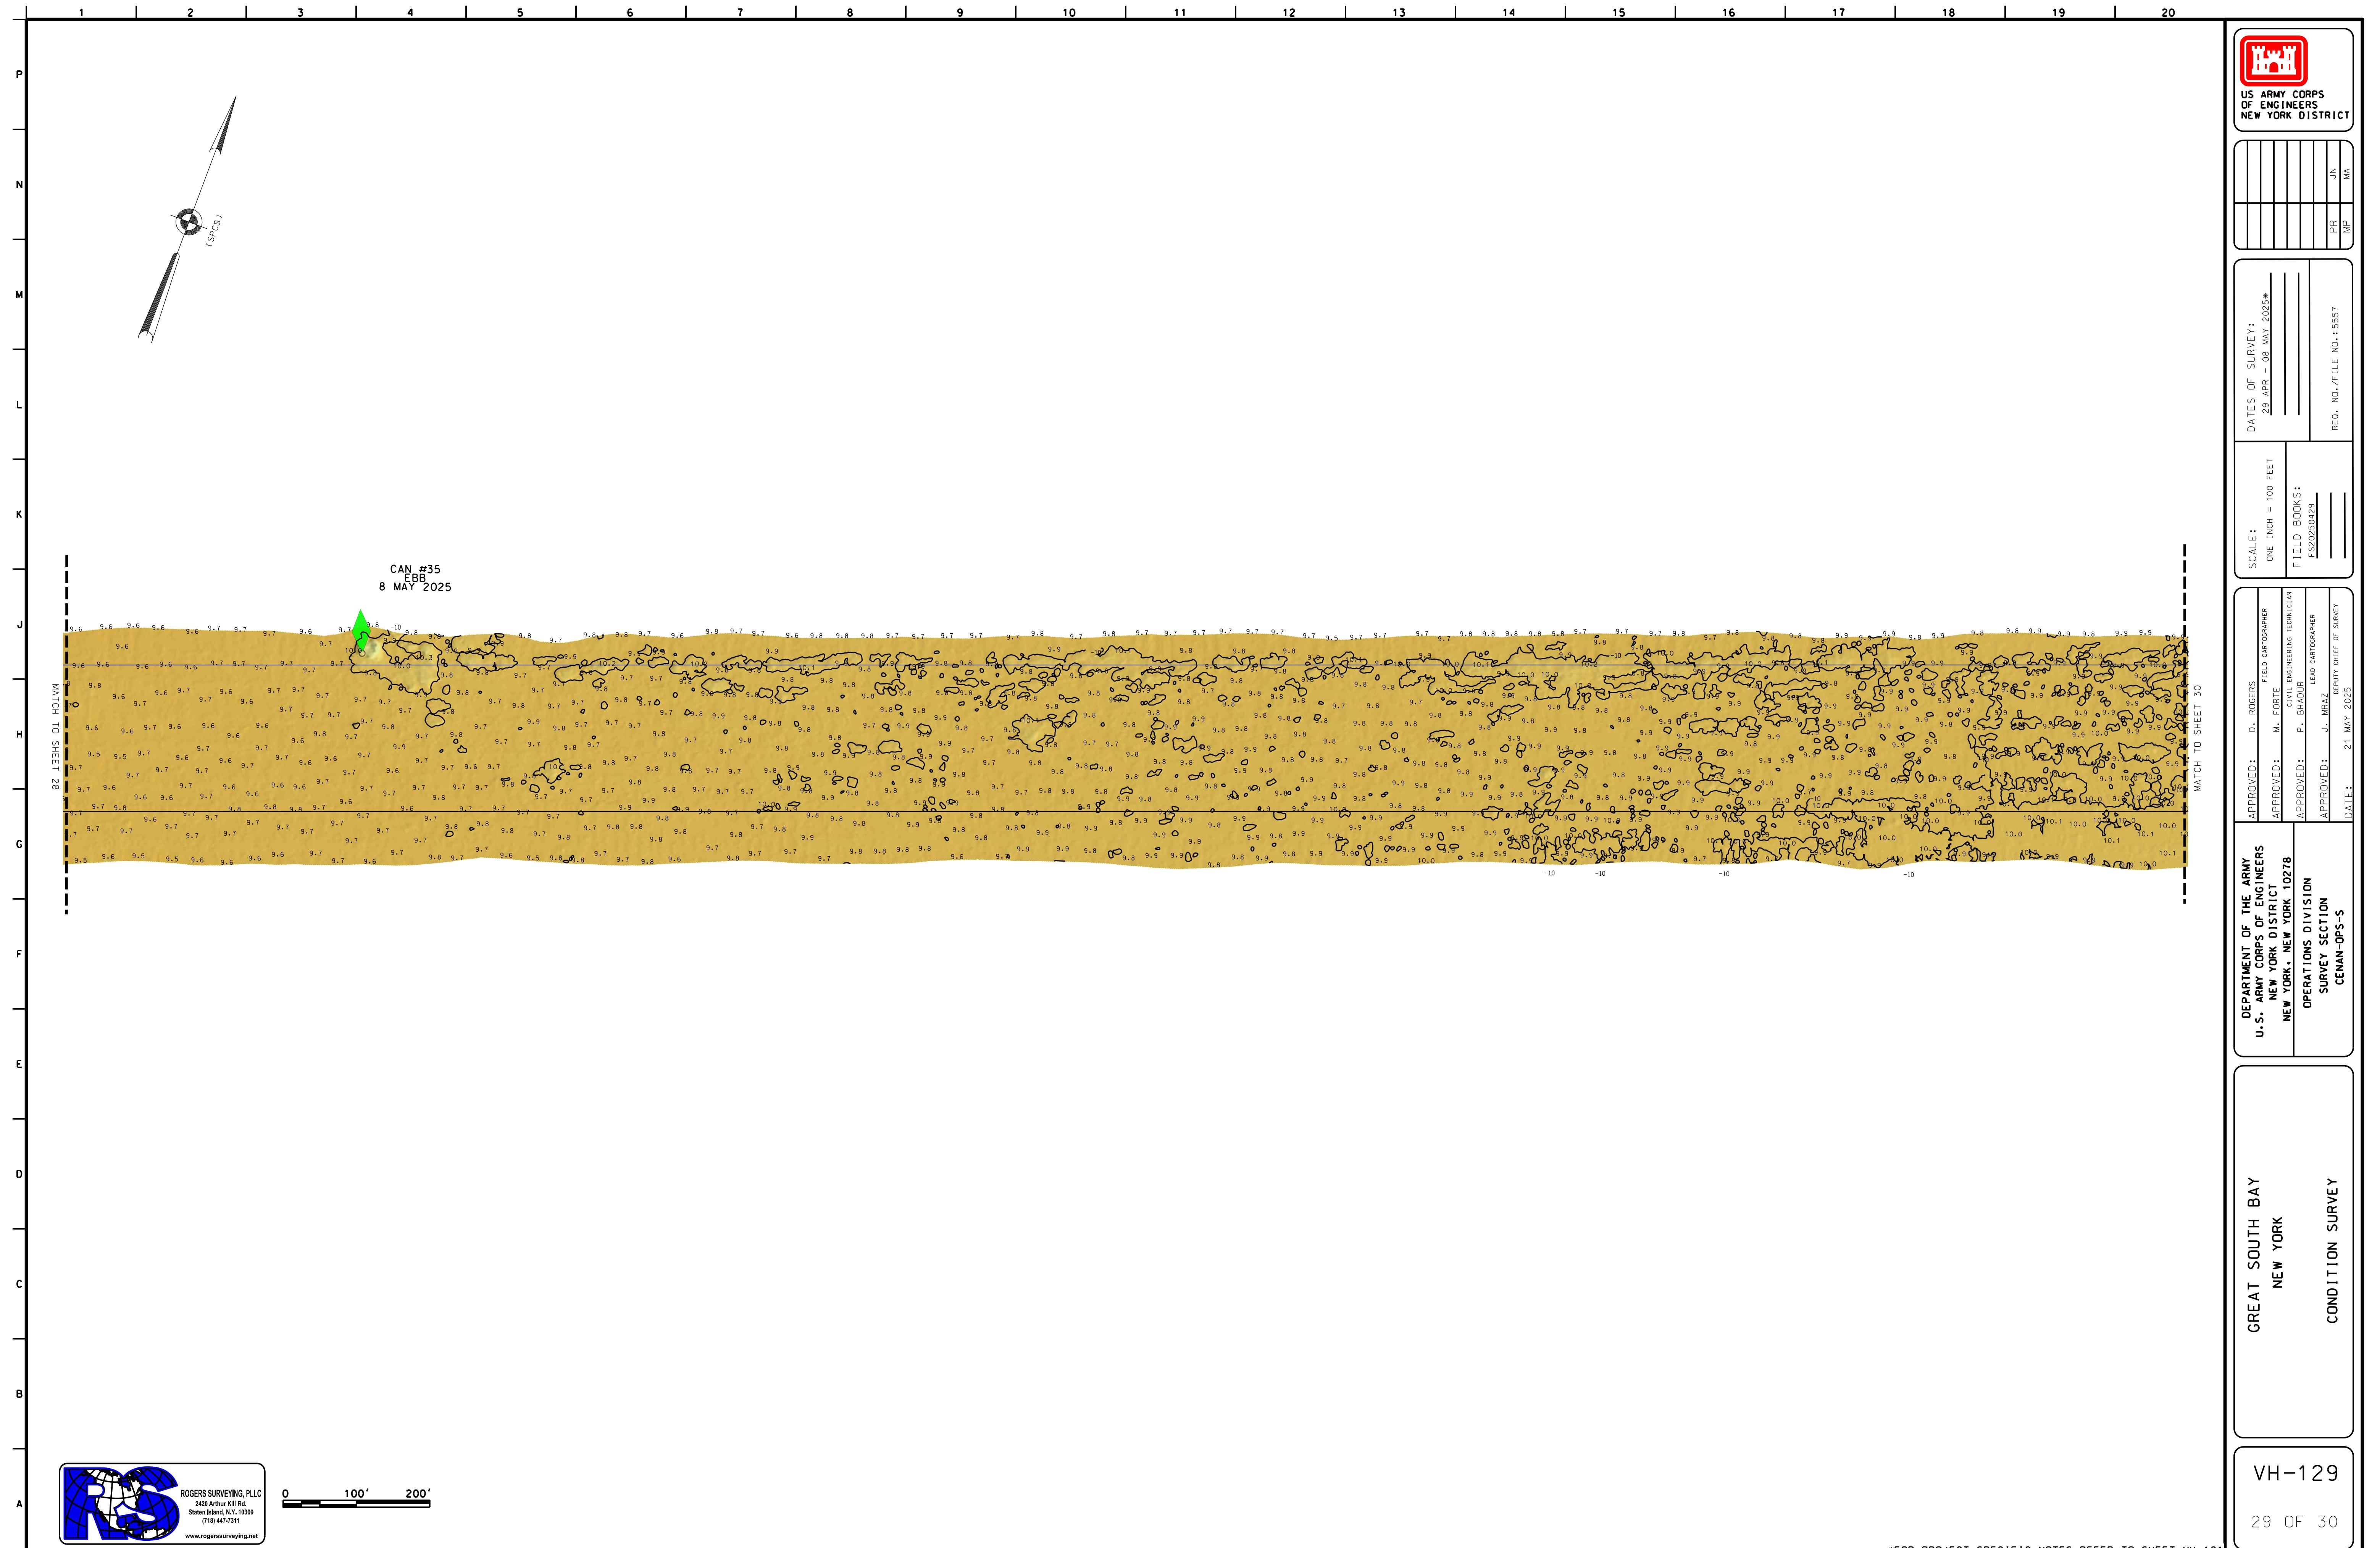



US ARMY CORPS
OF ENGINEERS
NEW YORK DISTRICT

PR	JN
MP	MA
REO. NO./FILE NO.: 5557	


DEPARTMENT OF THE ARMY U.S. ARMY CORPS OF ENGINEERS NEW YORK DISTRICT NEW YORK, NEW YORK 10278	APPROVED: D. ROGERS FIELD CARTOGRAPHER
OPERATIONS DIVISION SURVEY SECTION CENAN-OPS-S	APPROVED: M. FORTE CIVIL ENGINEERING TECHNICIAN
	APPROVED: P. BHADUR LEAD CARTOGRAPHER
	APPROVED: J. NEAZ DEPUTY CHIEF OF SURVEY
	DATE: 21 MAY 2025

GREAT SOUTH BAY NEW YORK	
CONDITION SURVEY	

VH-130

30 OF 30

*FOR PROJECT SPECIFIC NOTES REFER TO SHEET VH-101

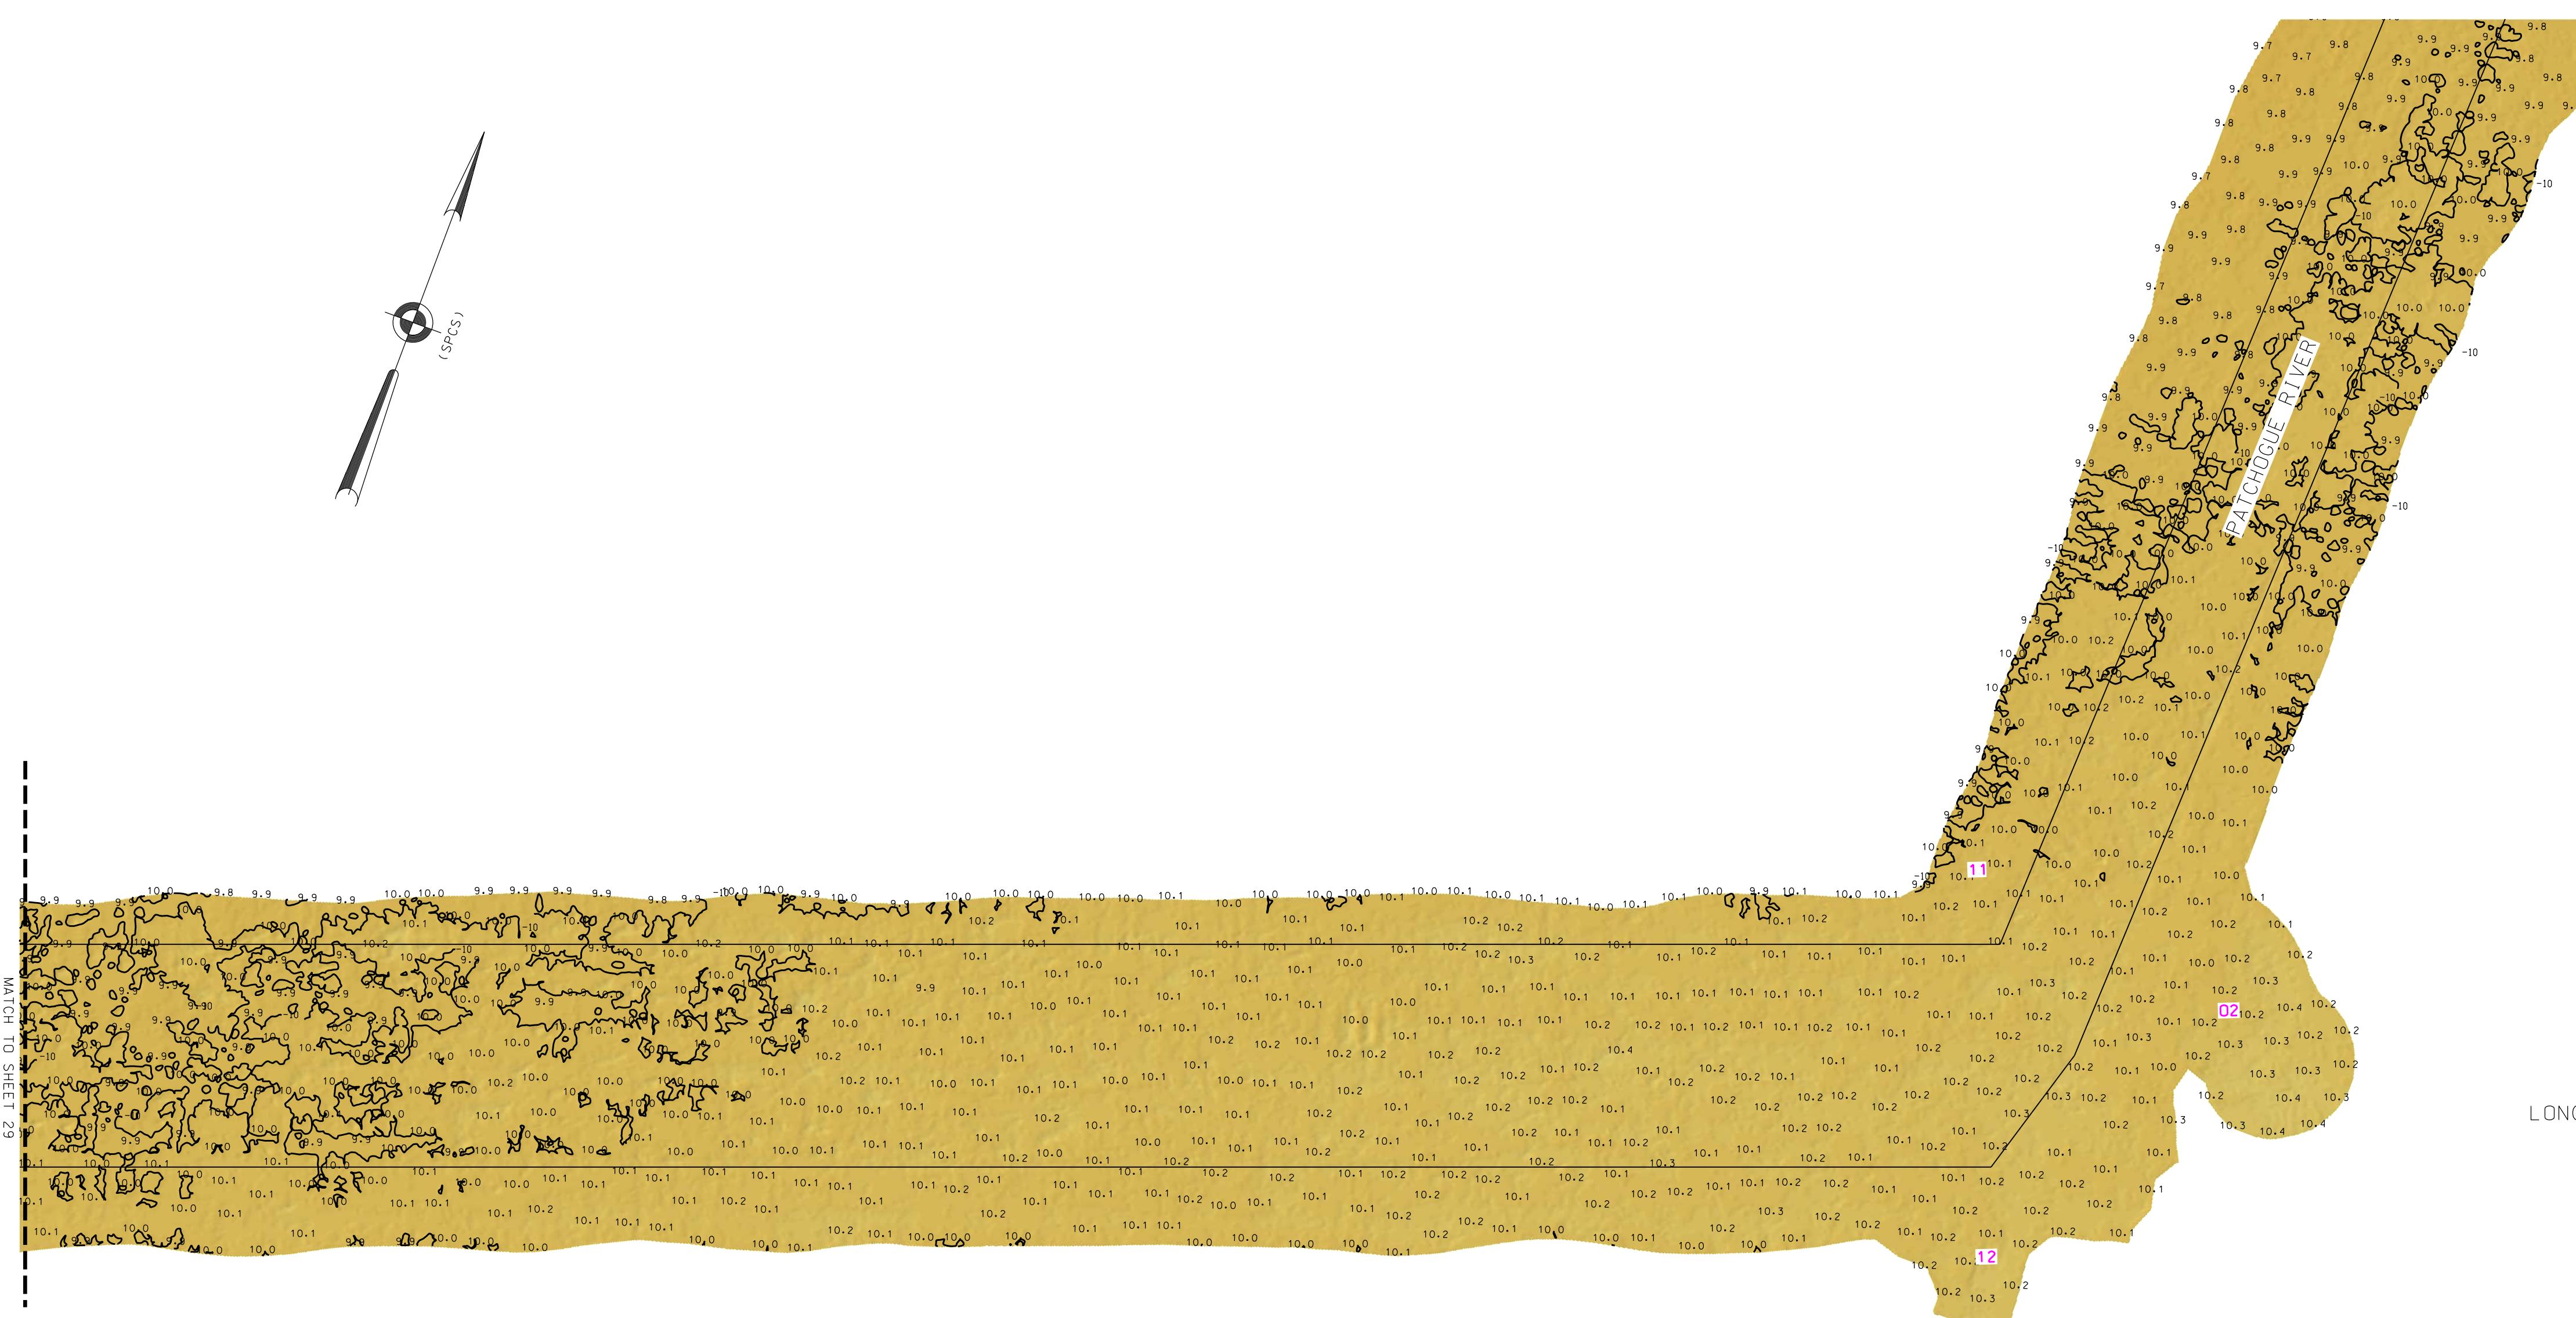

0 100' 200'

*FOR PROJECT SPECIFIC NOTES REFER TO SHEET VH-101