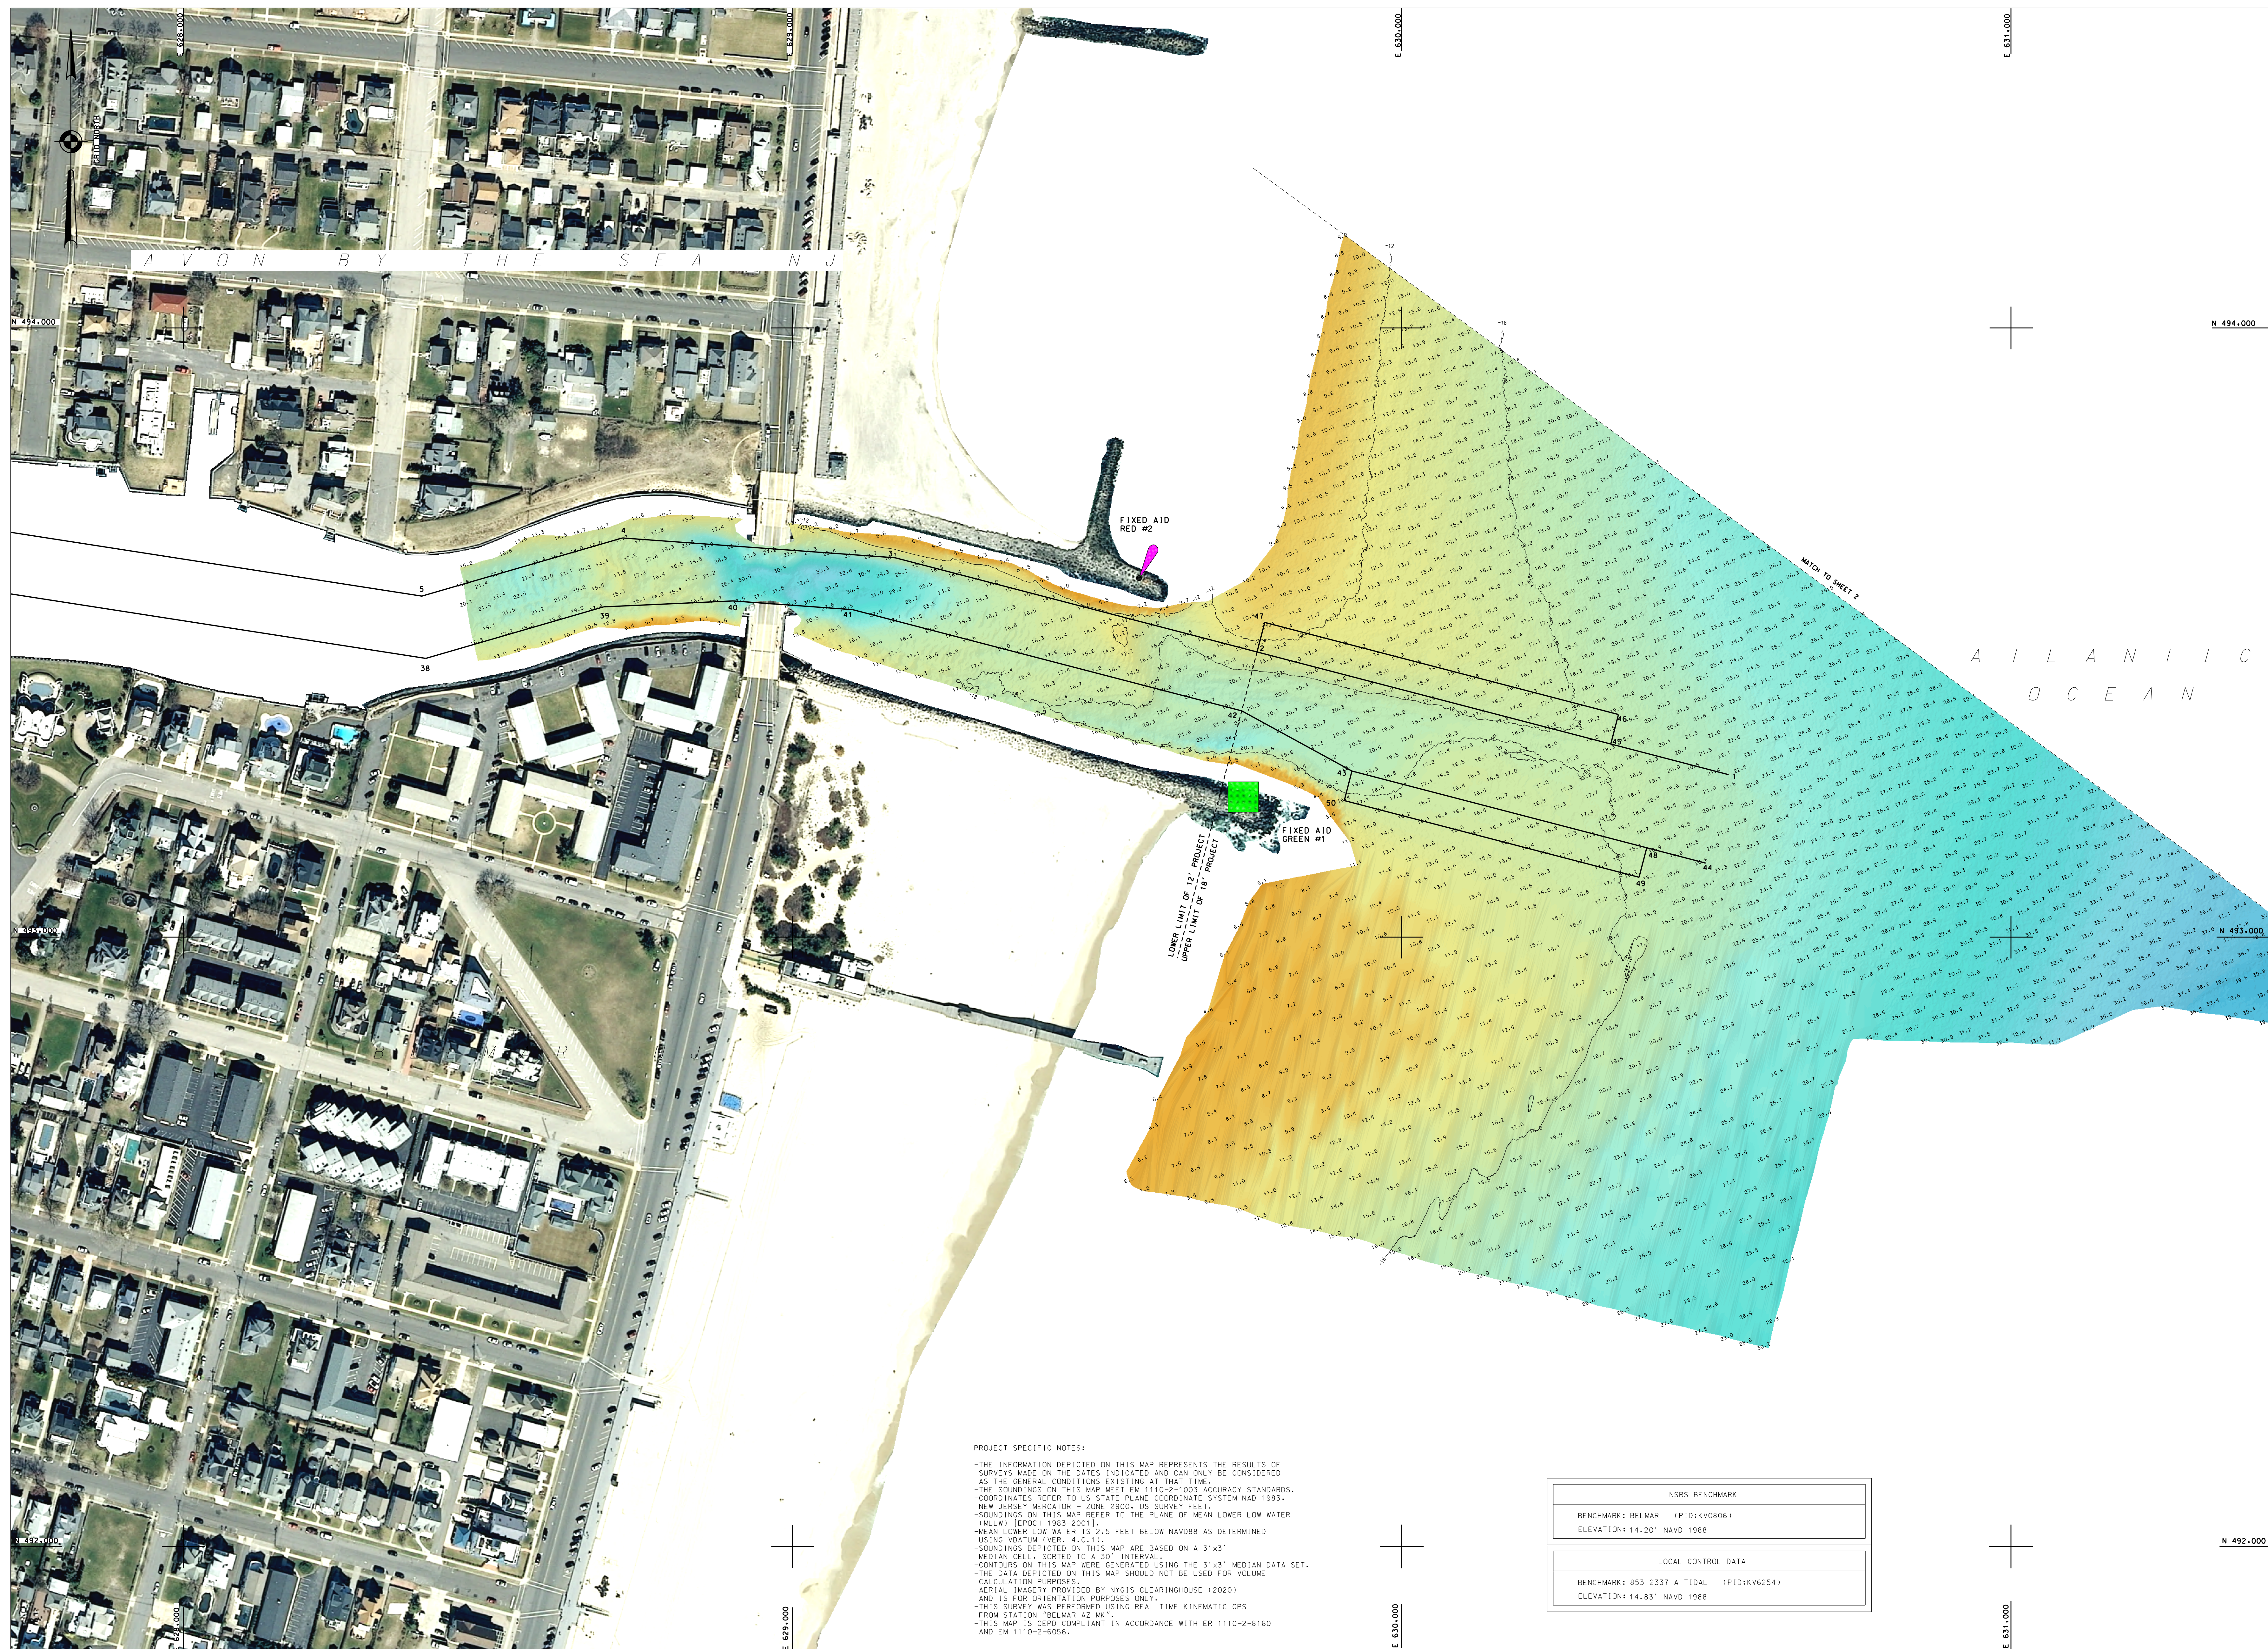
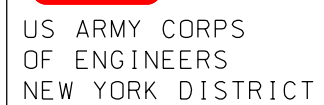


[illegible]

SCALE: ONE INCH = 100 FEET	DATES OF SURVEY: 8.12.14, 15 JULY 2021 _____
FIELD BOOKS: 1050 _____ _____	REC'D. NO./FILE NO.: 5083/W3 _____

APPROVED: M. APPEL
FIELD ENGINEER

APPROVED: M. FORTE
CIVIL ENGINEERING TECHNICIAN

APPROVED: P. SHAOUR
FIELD ENGINEER

APPROVED: J. MRAZ
SENIOR CHIEF OF SURVEY

DATE: 16 JULY 2021

DEPARTMENT OF THE ARMY
NEW YORK DISTRICT
CORPS OF ENGINEERS
NEW YORK, NEW YORK 10271

OPERATIONS DIVISION
SURVEY SECTION
CENAN-OP-S

SHARK RIVER
NEW JERSEY
AFTER DREDGE SURVEY

VH-101

SHEET 1 OF 2

REQ. NO./FILE NO.:5083/N3

