


US ARMY CORPS
OF ENGINEERS
NEW YORK DISTRICT

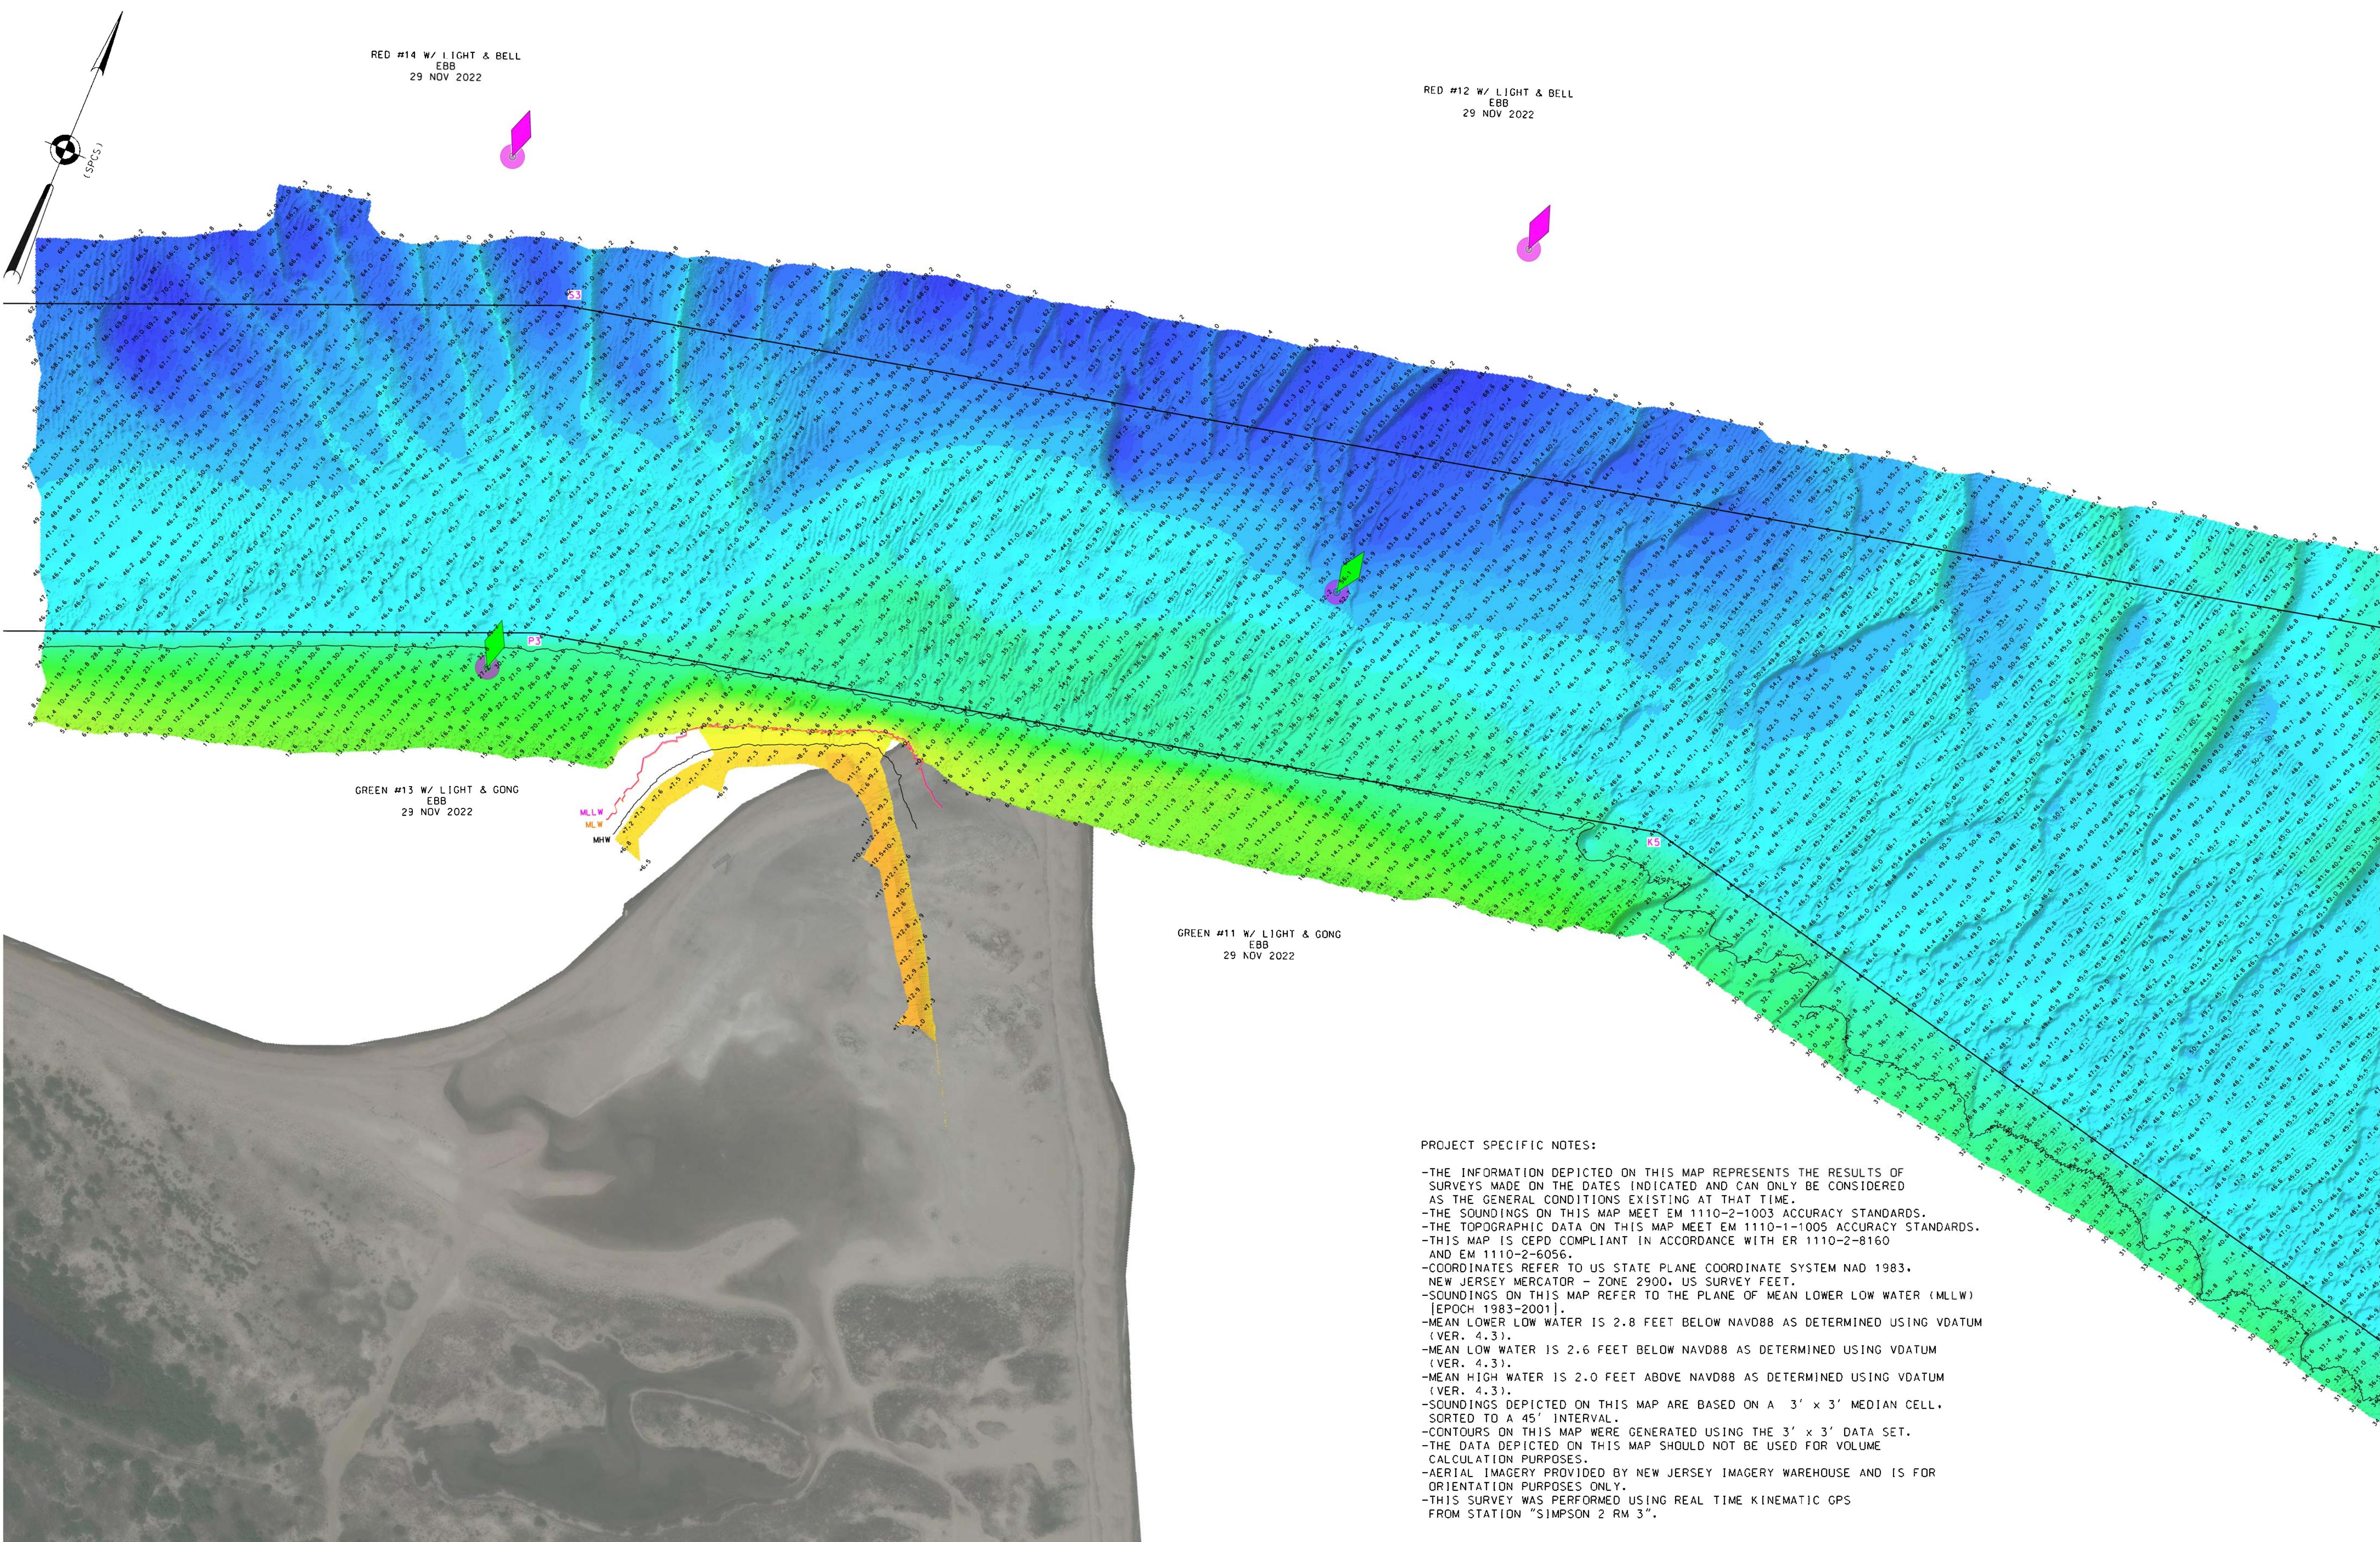

0 200' 400'

LOCAL CONTROL DATA	NSRS BENCHMARK
BENCHMARK: SIMPSON 2 RM 3 (PID:KV0707) ELEVATION: 6.85' (NAVD 1988)	BENCHMARK: SIMPSON 2 (PID:KV0709) ELEVATION: 6.92' (NAVD 1988)

VH-101
1 OF 19

DEPARTMENT OF THE ARMY U.S. ARMY CORPS OF ENGINEERS NEW YORK DISTRICT NEW YORK, NEW YORK 10278	APPROVED: J. BERTOLOTTI FIELD CARTOGRAPHER
OPERATIONS DIVISION SURVEYS & MAPPING BRANCH CENAN-OP-S	APPROVED: M. FORTE CIVIL ENGINEERING TECHNICIAN
	APPROVED: P. BHADUR LEAD CARTOGRAPHER
	APPROVED: J. MIZZALE CHIEF OF SURVEY
	DATE: 30 NOVEMBER 2022

NEW YORK HARBOR SANDY HOOK CHANNEL	AFTER DREDGE SURVEY
---------------------------------------	---------------------

DATES OF SURVEY:

29 NOV 2022

REO. NO./FILE NO.: 5241

PR CM

NP CM

PR CM

NP CM