



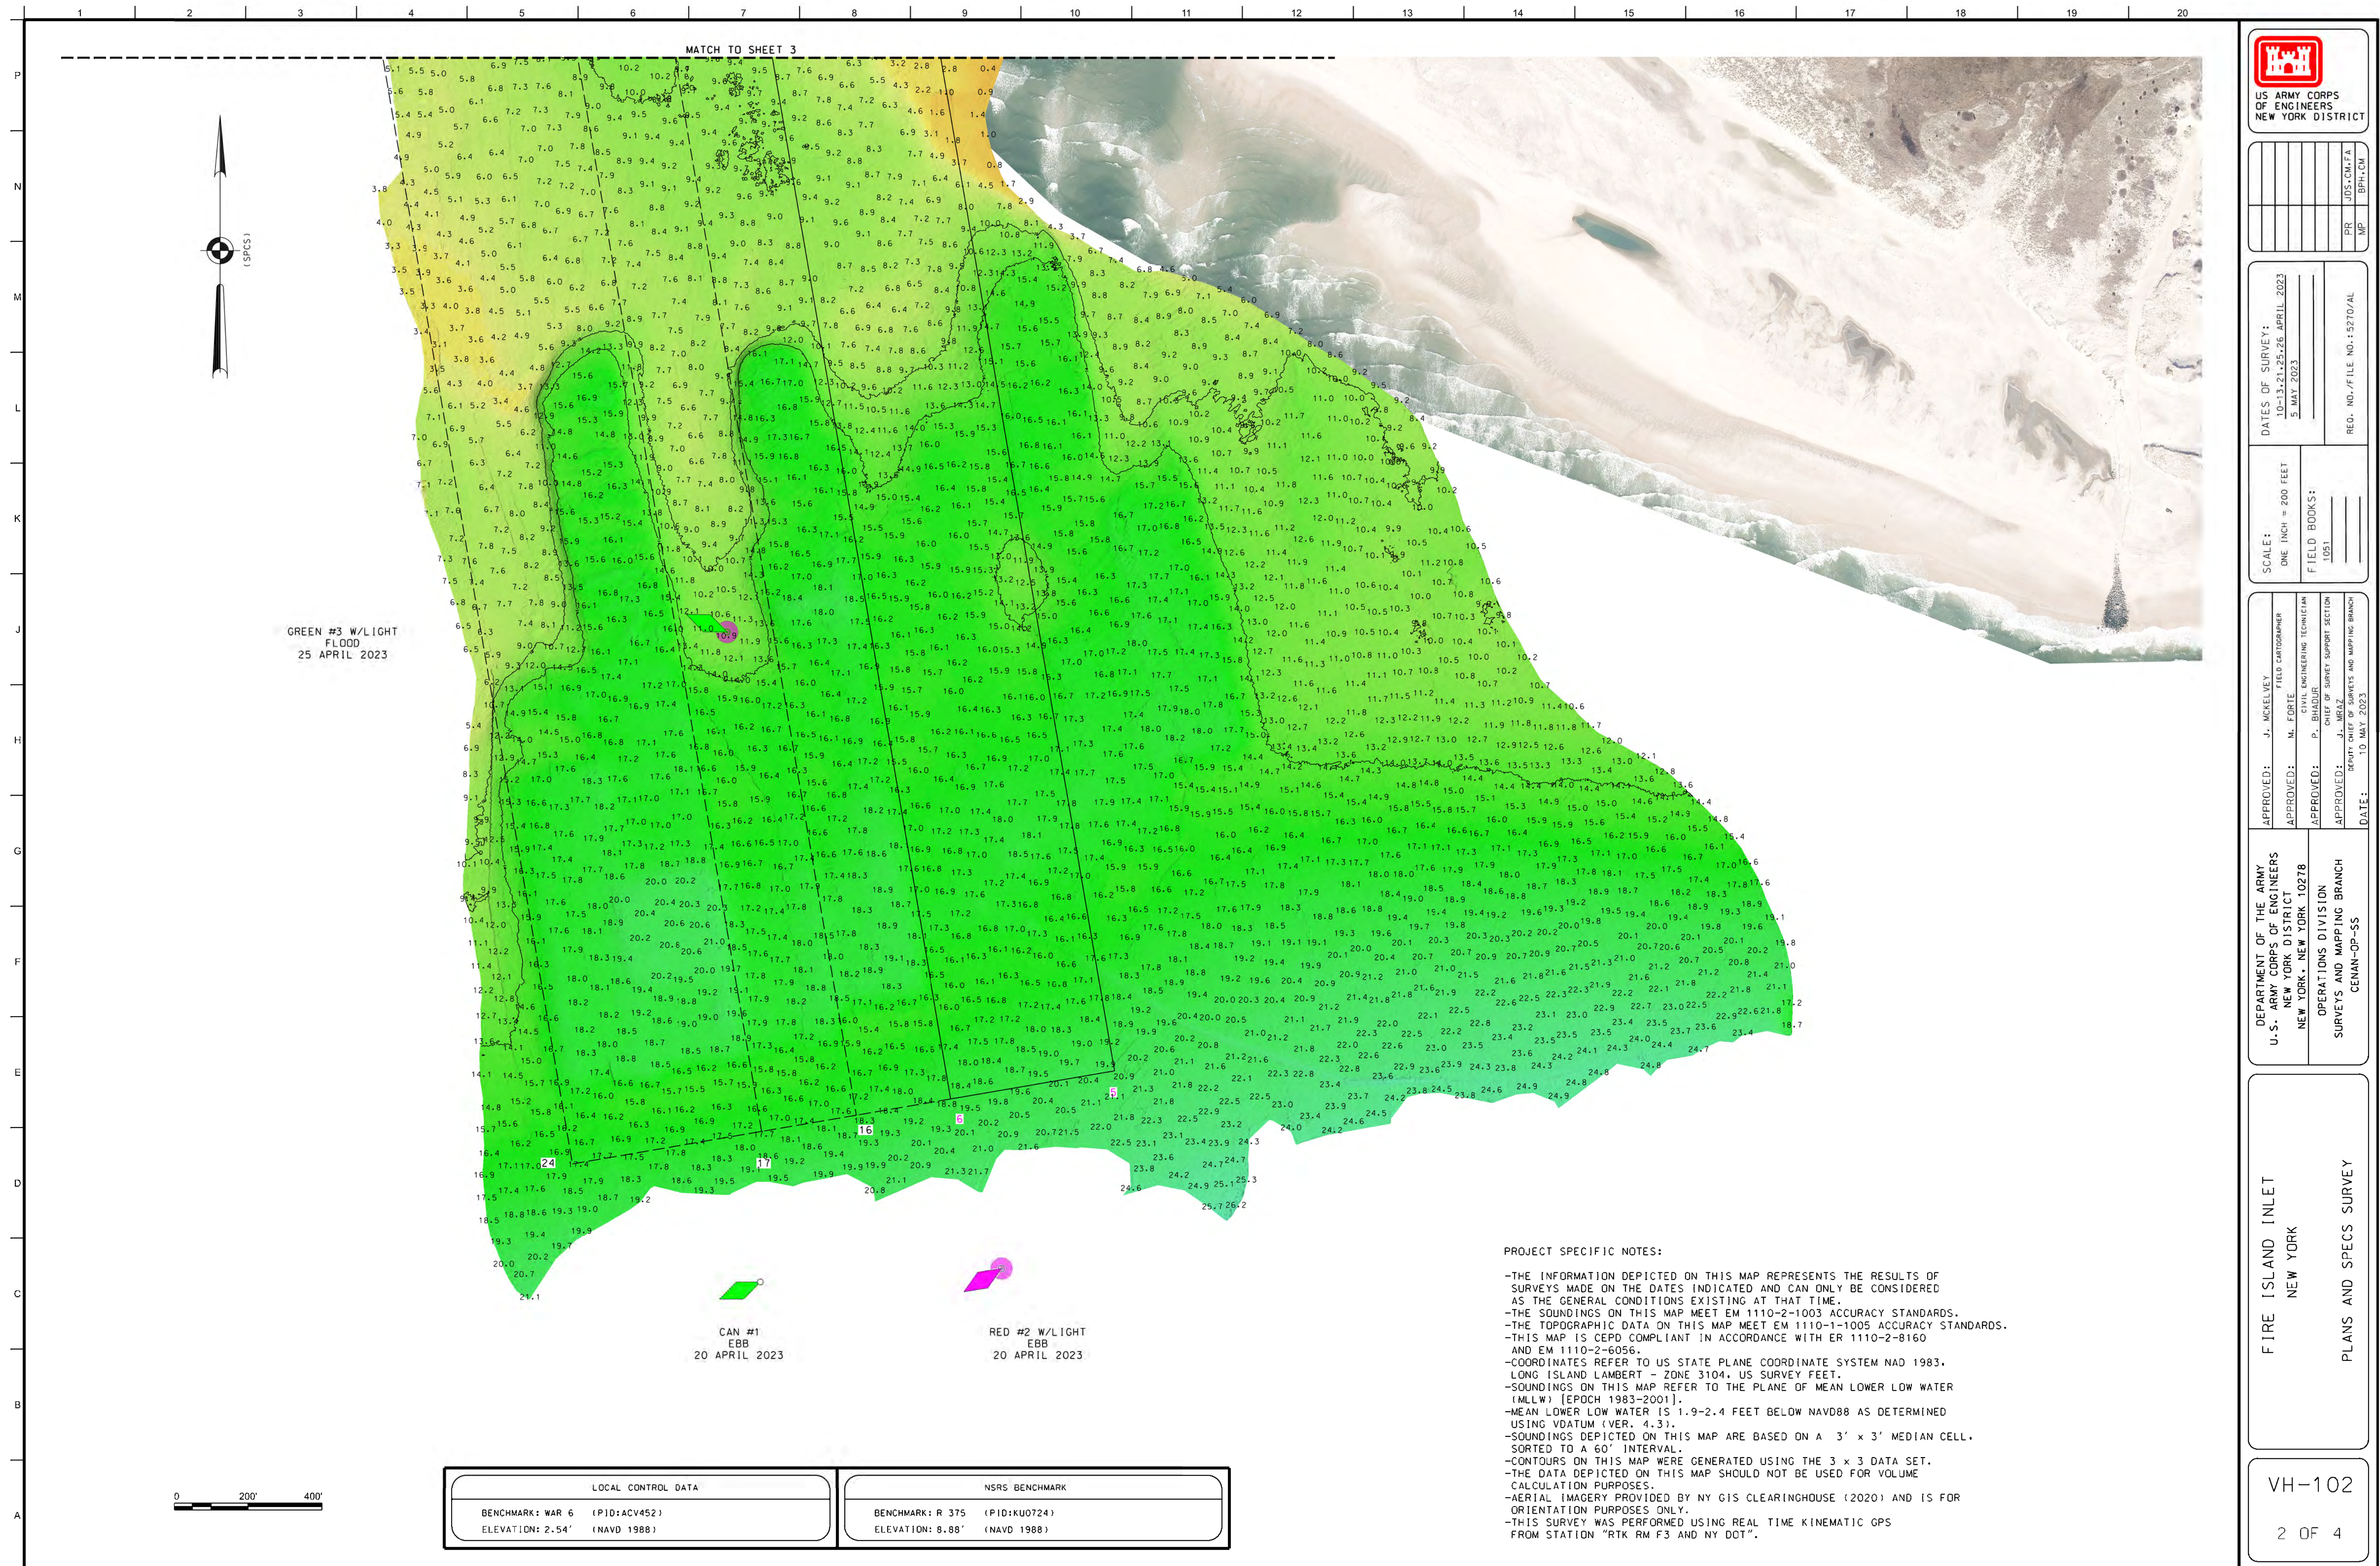

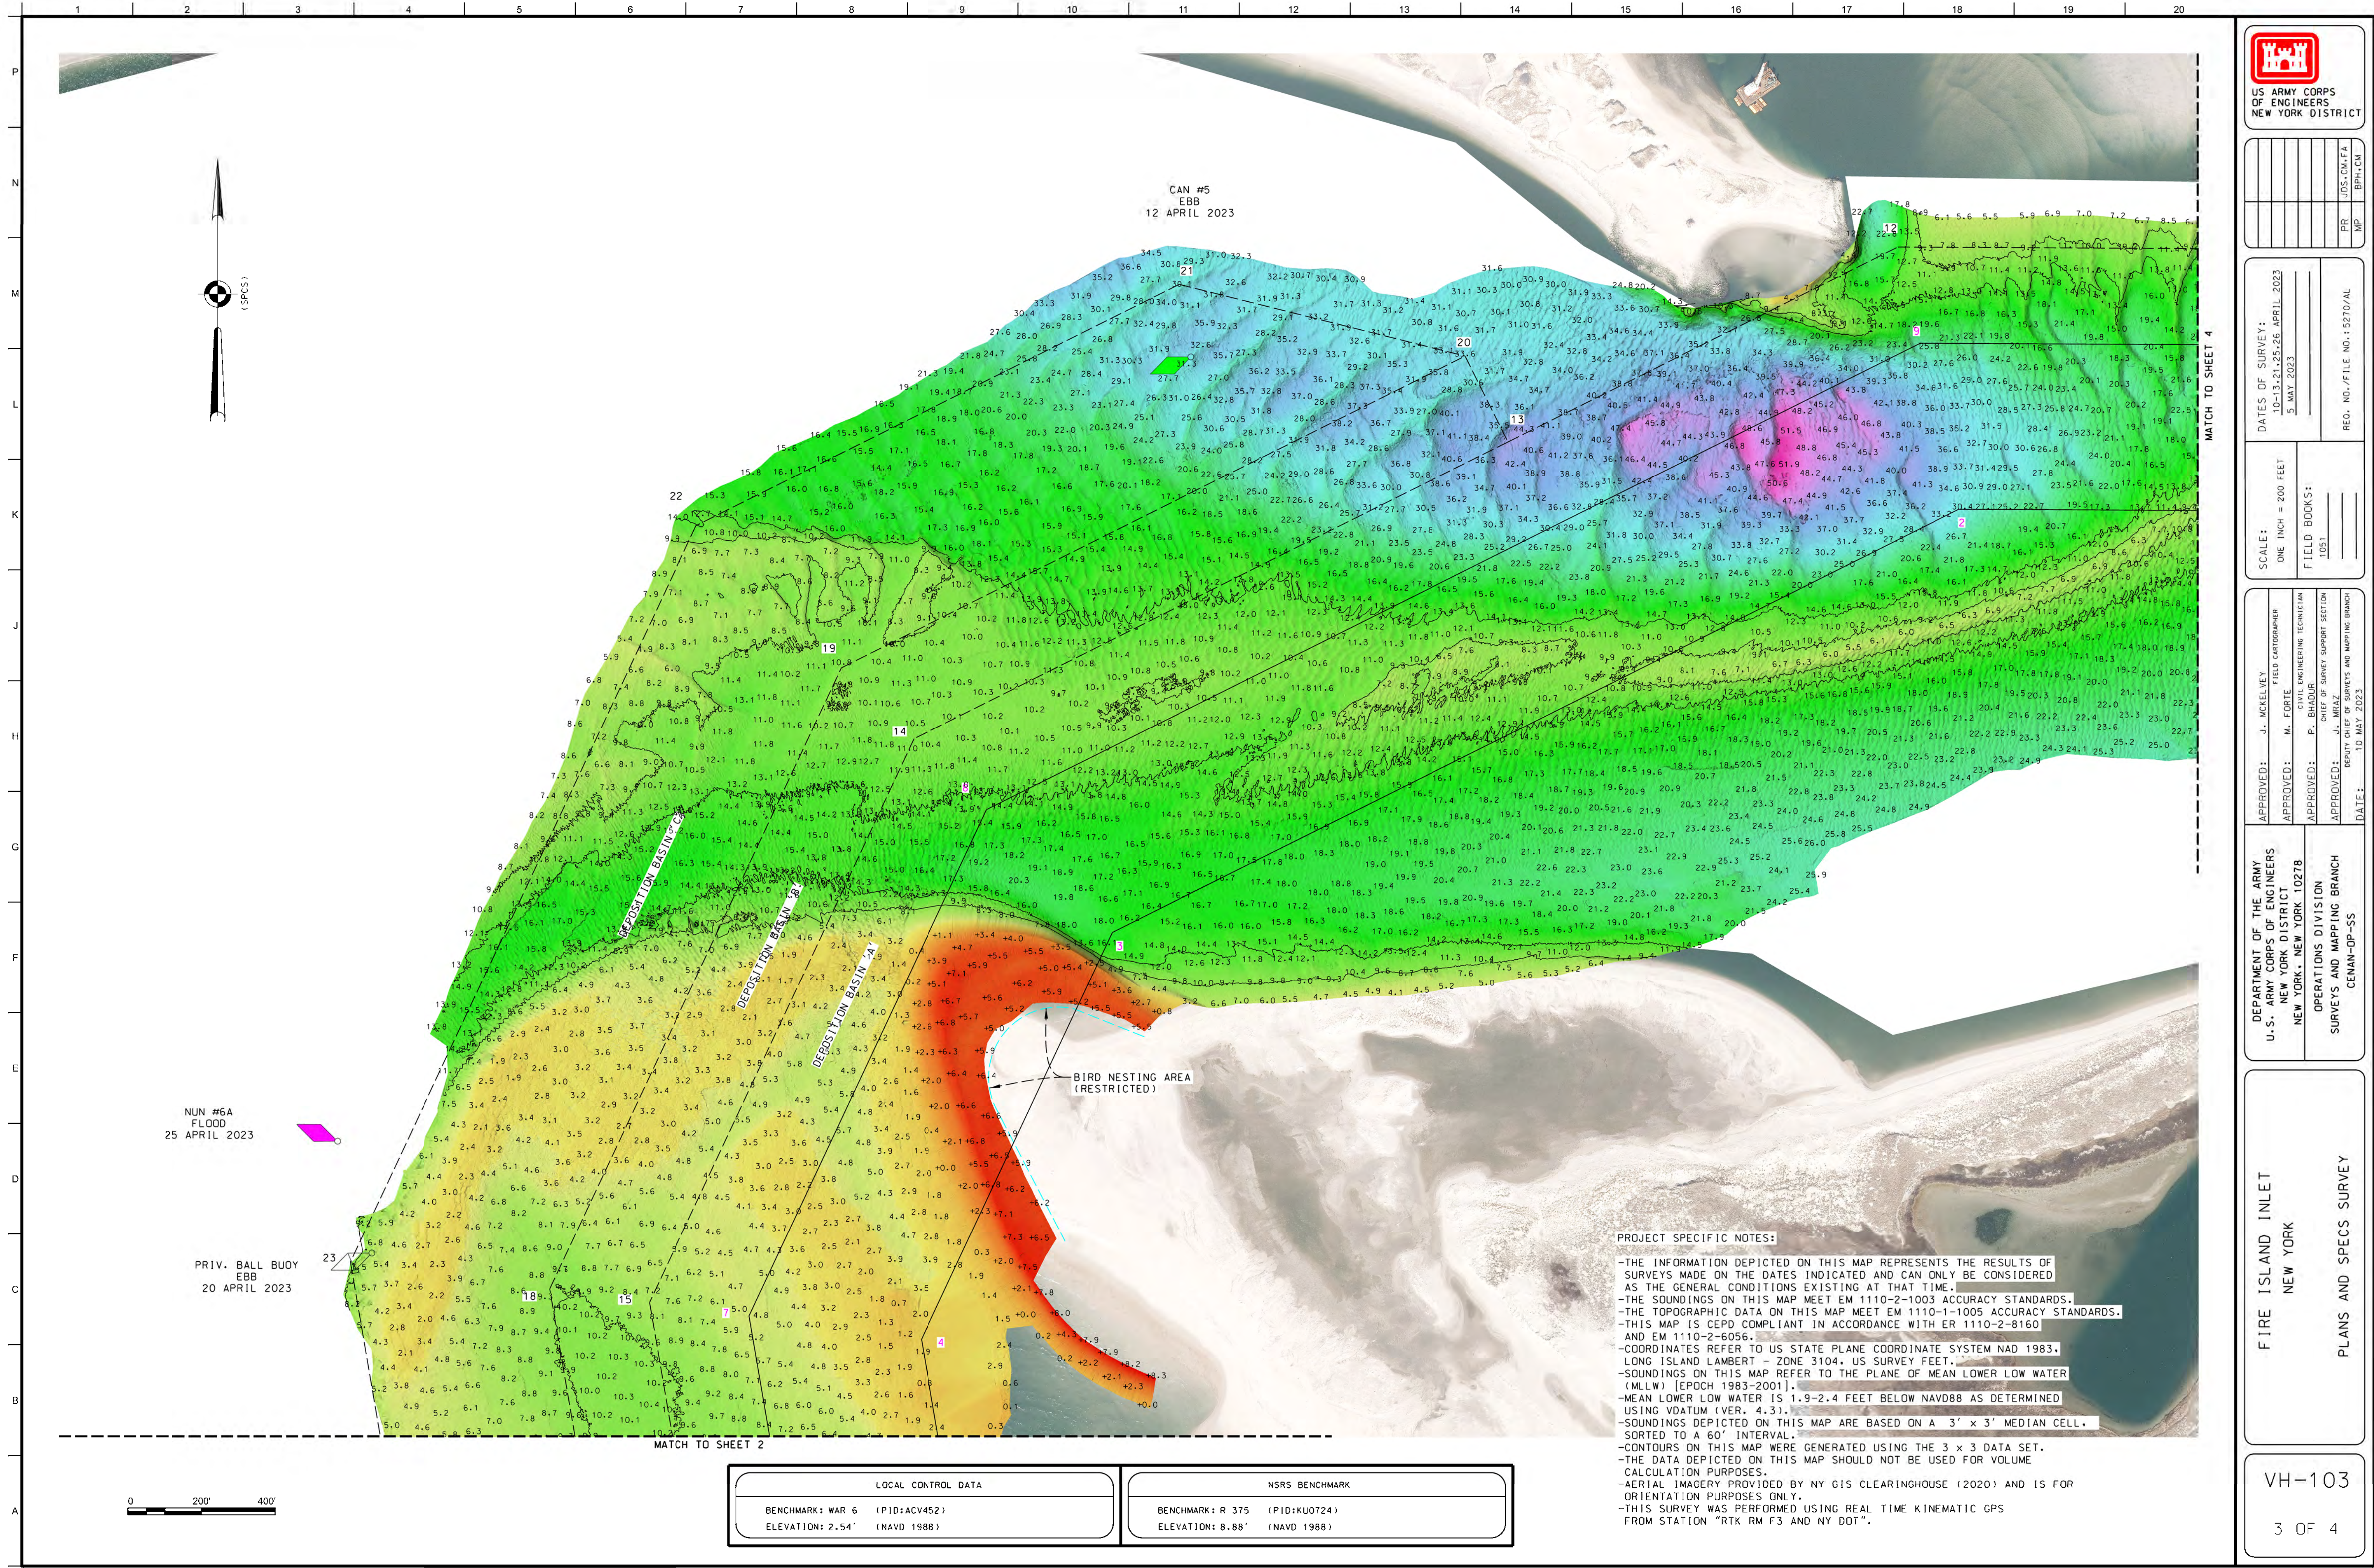

US ARMY CORPS OF ENGINEERS NEW YORK DISTRICT
JDS:CM:FA
PR
BP:CM

DATES OF SURVEY: 10-13-21-25-26 APRIL 2023 5 MAY 2023
REQ. NO./FILE NO.: 15270/AL

SCALE: ONE INCH = 200 FEET
FIELD BOOKS: 1051

APPROVED: J. MICHELVEY FIELD CARTOGRAPHER
APPROVED: M. FORTE CHIEF ENGINEERING TECHNICIAN
APPROVED: P. BALDUP CHIEF OF SURVEY SUPPORT SECTION
APPROVED: J. MRAZ DEPUTY CHIEF OF SURVEYS AND MAPPING BRANCH
DATE: 10 MAY 2023

DEPARTMENT OF THE ARMY U.S. ARMY CORPS OF ENGINEERS NEW YORK DISTRICT NEW YORK, NEW YORK 10278
OPERATIONS DIVISION SURVEYS AND MAPPING BRANCH CCNAN-OP-SS

FIRE ISLAND INLET NEW YORK
PLANS AND SPECS SURVEY

VH-103
3 OF 4

