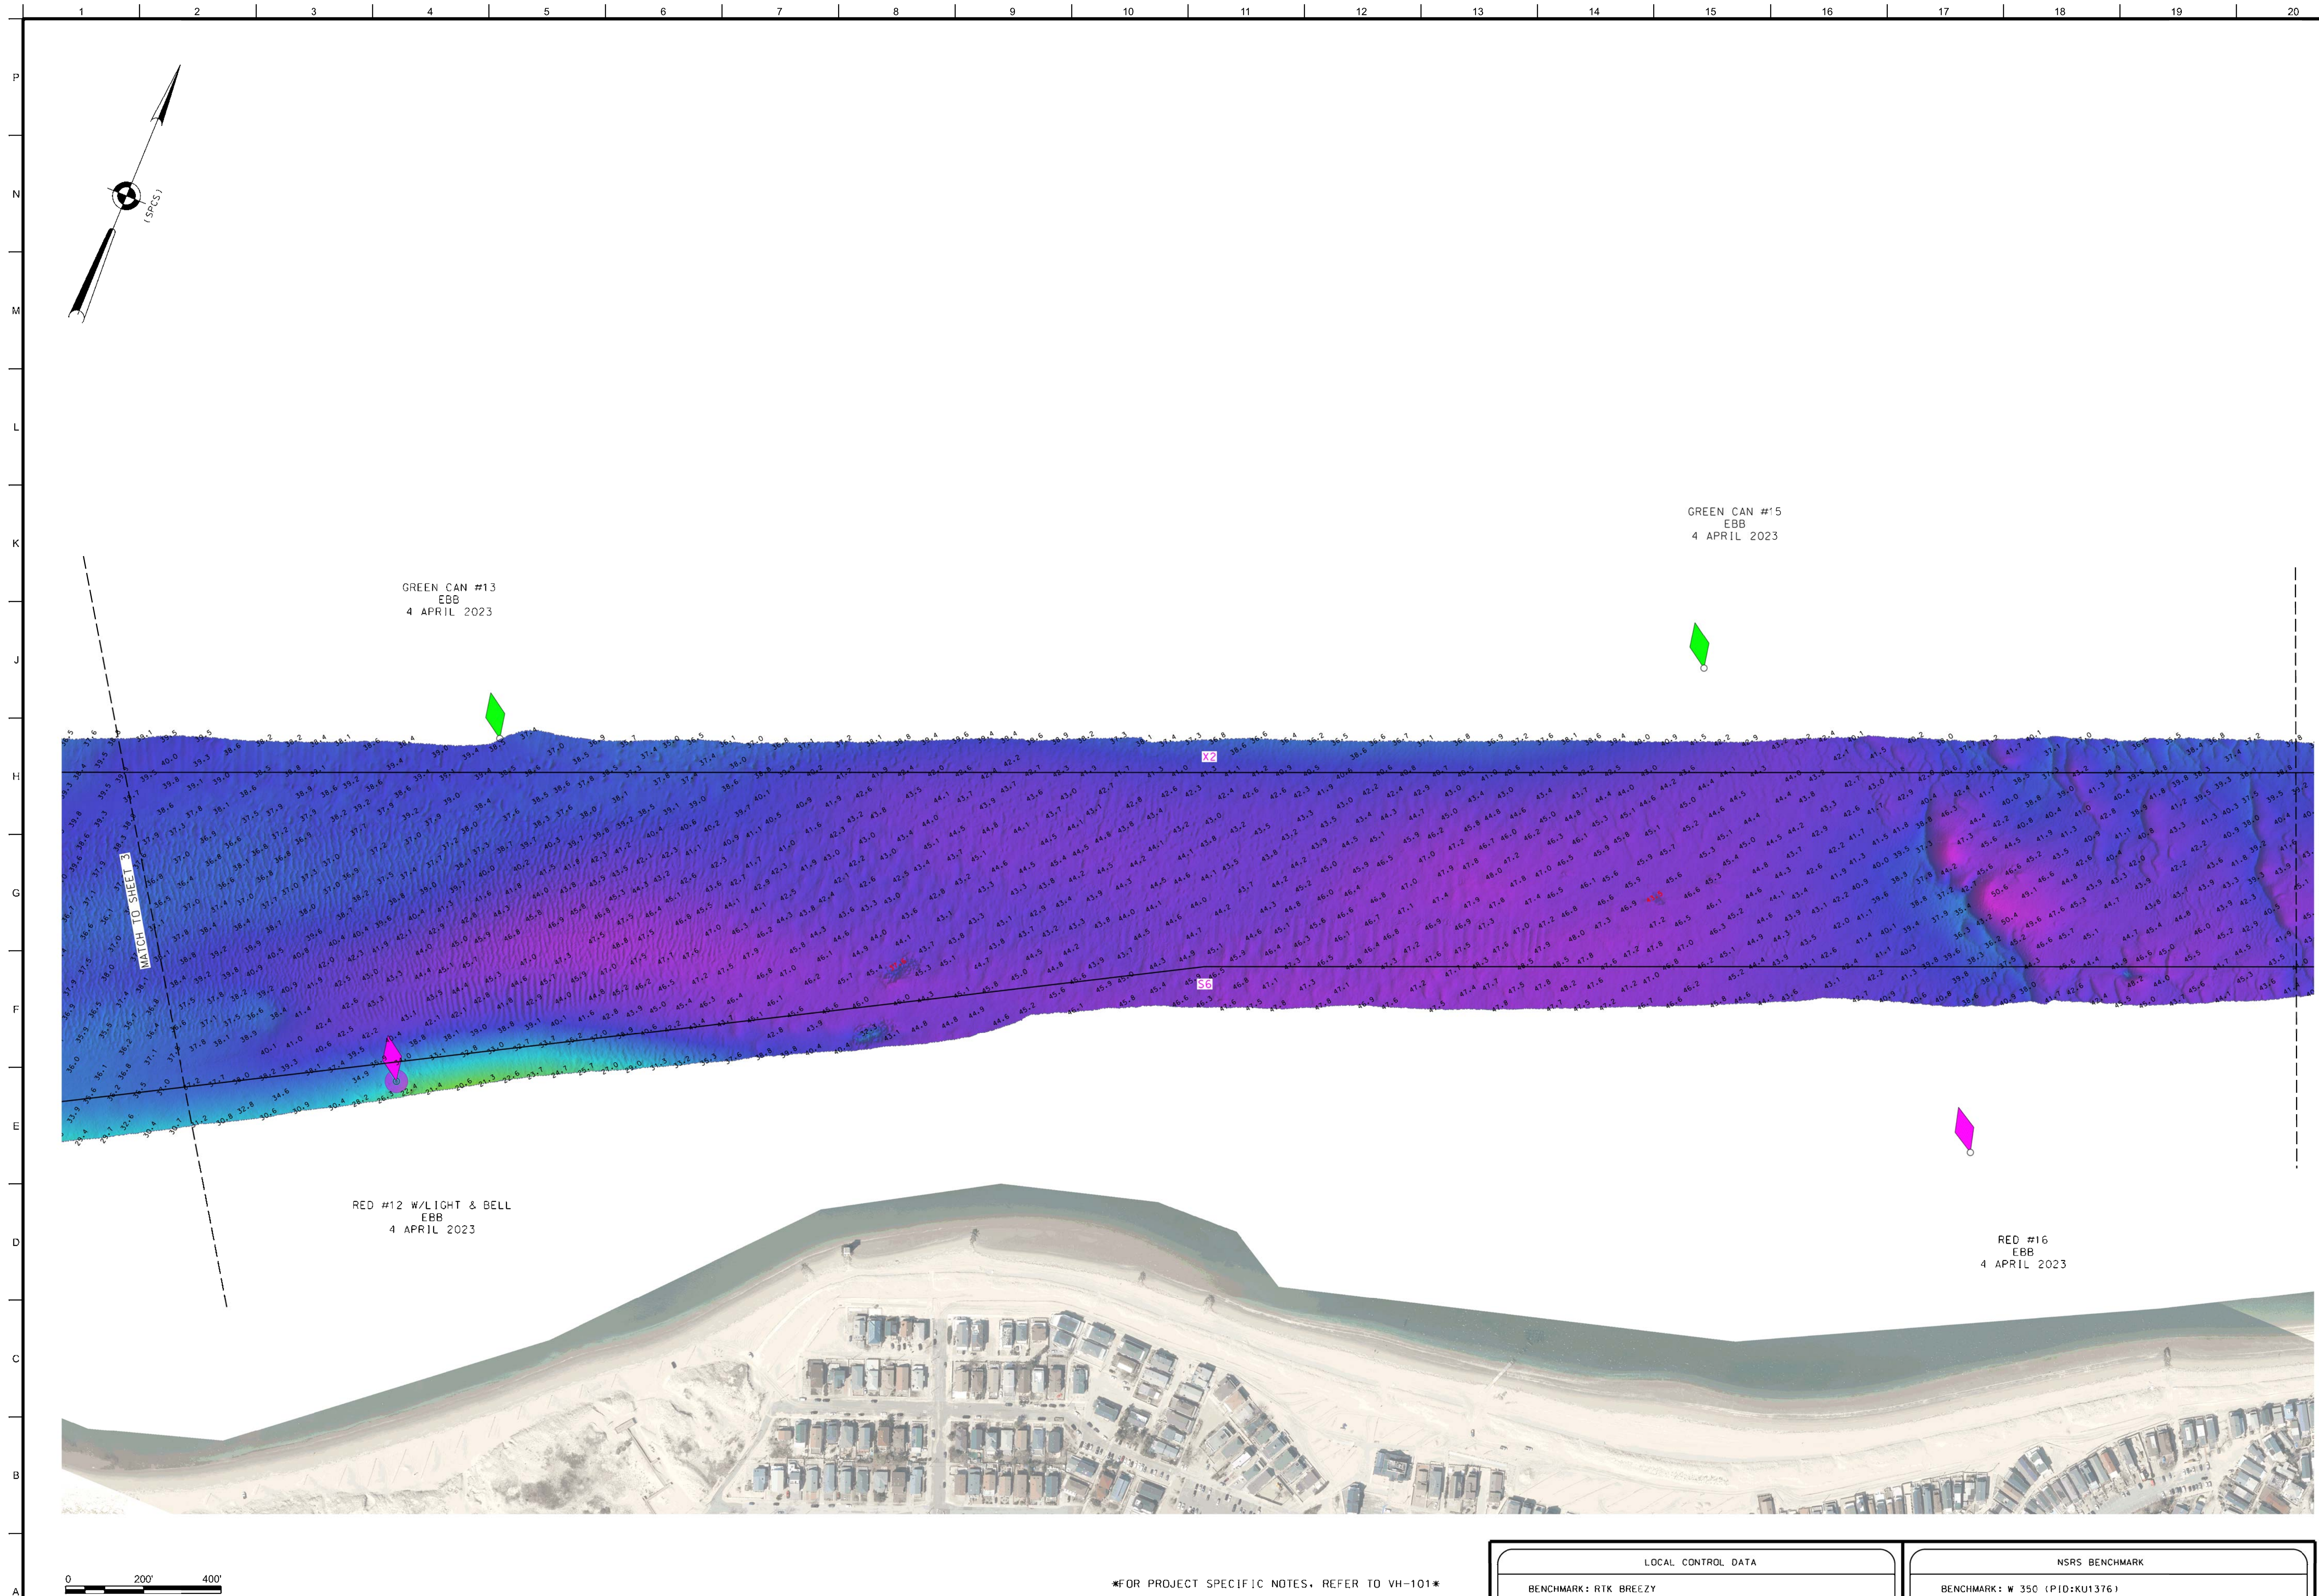


US ARMY CORPS
OF ENGINEERS
NEW YORK DISTRICT

		P.R.	E.O.
		M.P.	C.M.

3.4.11 DATES OF SURVEY: APRIL 2023

9.10 MAY 2023

REQ. NO./FILE NO.: 5291/N2/N3

SCALE:

FIELD BOOKS:

A 10

APPROVED: M. McDERMOTT

APPROVED: M FORTE
FIELD

APPROVED. MR. FORTE
CIVIL ENGINEER

APPROVED: P. BHADUR

DATE. 23 MAY 2023

DEPARTMENT OF THE ARMY
U.S. ARMY CORPS OF ENGINEERS

NEW YORK DISTRICT
NEW YORK, NEW YORK 10278

OPERATIONS DIVISION
SURVEYS AND MAPPING BRANCH

CFNAN-0P-SS

JAMAICA BAY ENTRANCE CHANNEL
NEW YORK

CONDITION SURVEY

VH-104



4 OF 6

LOCAL CONTROL DATA

BENCHMARK: RTK BREEZY
ELEVATION: 8.03' (NAVD 1988)

NSRS BENCHMARK

BENCHMARK: W 350 (PID:KU1376)
ELEVATION: 16.55' (NAVD 1988)

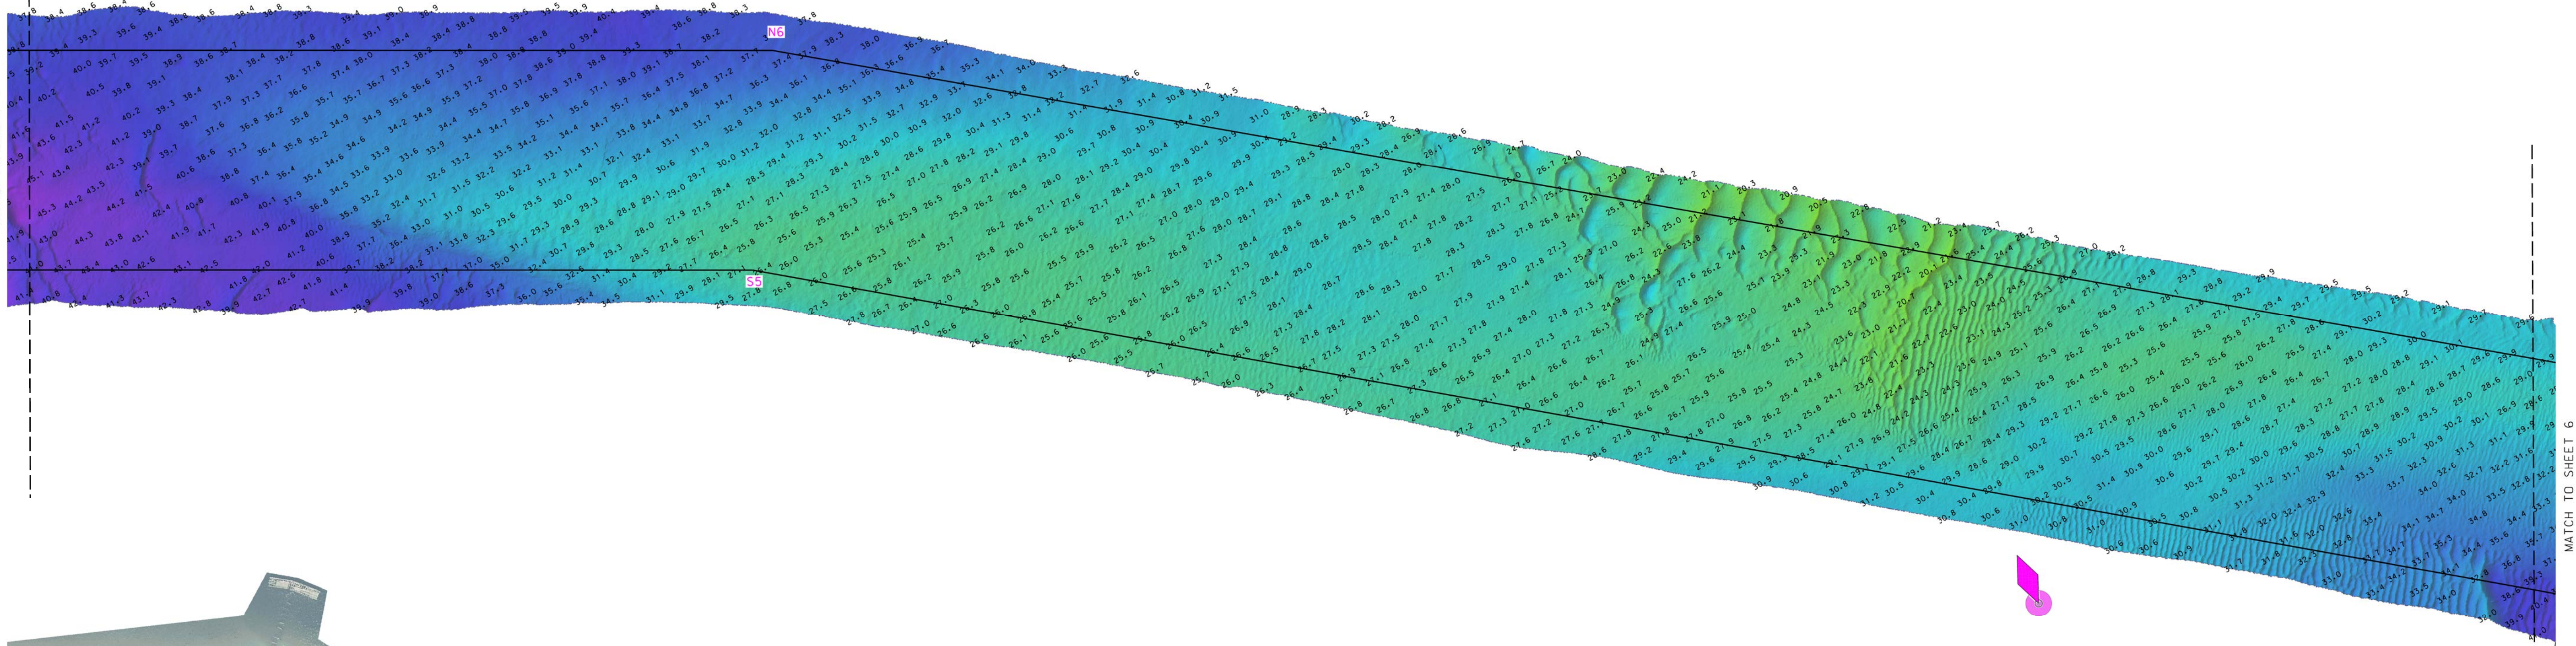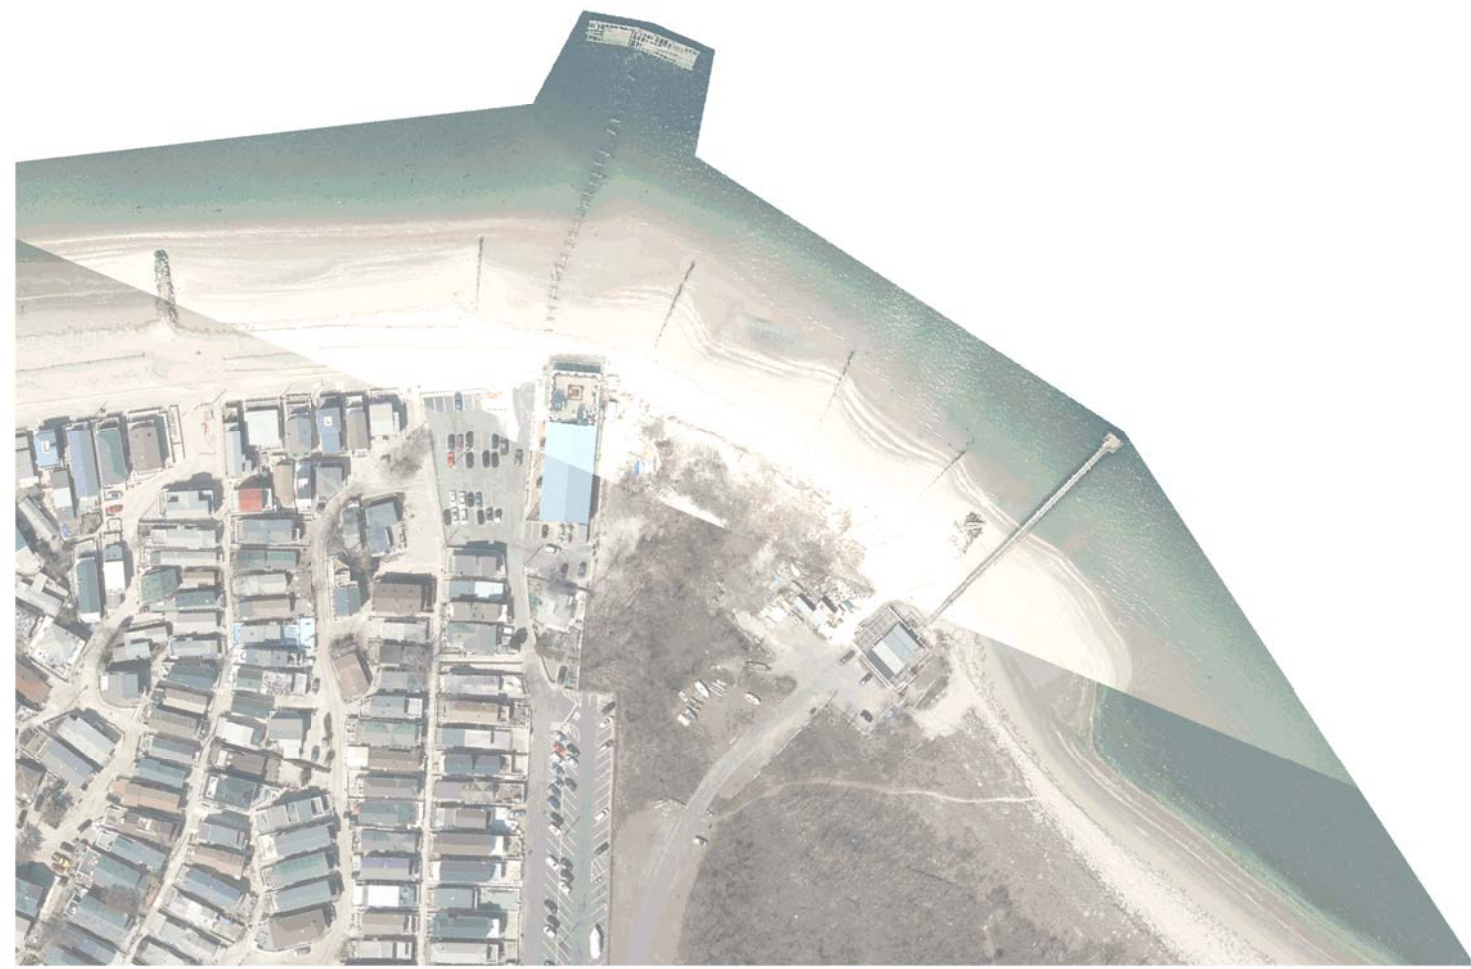

P

N

M

L

K

J

II

G

F


E

D

C

B

A

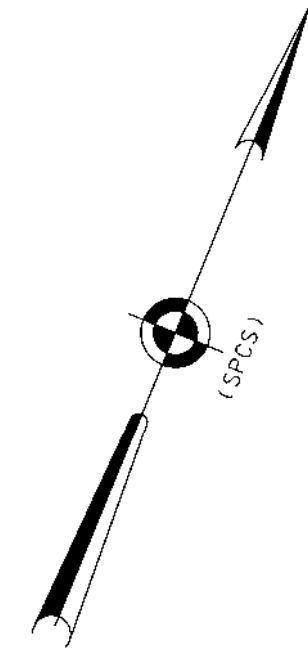

US ARMY CORPS
OF ENGINEERS
NEW YORK DISTRICT

[illegible]

3.4.11 DATES OF SURVEY: APRIL 2023

9.10 MAY 2023

REQ. NO./FILE NO.: 5291/N2/N3

SCALE:

ONE INCH = 200 FEET

FIELD BOOKS:

DNA 10

APPROVED: M. McDERMOTT

APPROVED: M. FORTE

FIELD

APPROVED: P. BHADUR
CIVIL ENGINEER

CHIEF OF SURVEY

DATE: 23 MAY 2023
DEPUTY CHIEF OF SUP

DEPARTMENT OF THE ARMY
U.S. ARMY CORPS OF ENGINEERS

NEW YORK DISTRICT
NEW YORK, NEW YORK 10278

OPERATIONS DIVISION

SURVEYS AND MAPPING BRANCH

JAMAICA BAY ENTRANCE CHANNEL

NEW YORK

CONDITION SURVEY

VH-105

5 OF 6

LOCAL CONTROL DATA

BENCHMARK: RTK BREEZY
ELEVATION: 8.03' (NAVD 1988)

NSRS BENCHMARK

BENCHMARK: W 350 (PID:KU1376)
ELEVATION: 16.55' (NAVD 1988)

