

US ARMY CORPS
OF ENGINEERS
NEW YORK DISTRICT


ESEQUAKE CREEK


NEW JERSEY

ONDITION SURVEY

VH-103

3 OF 14

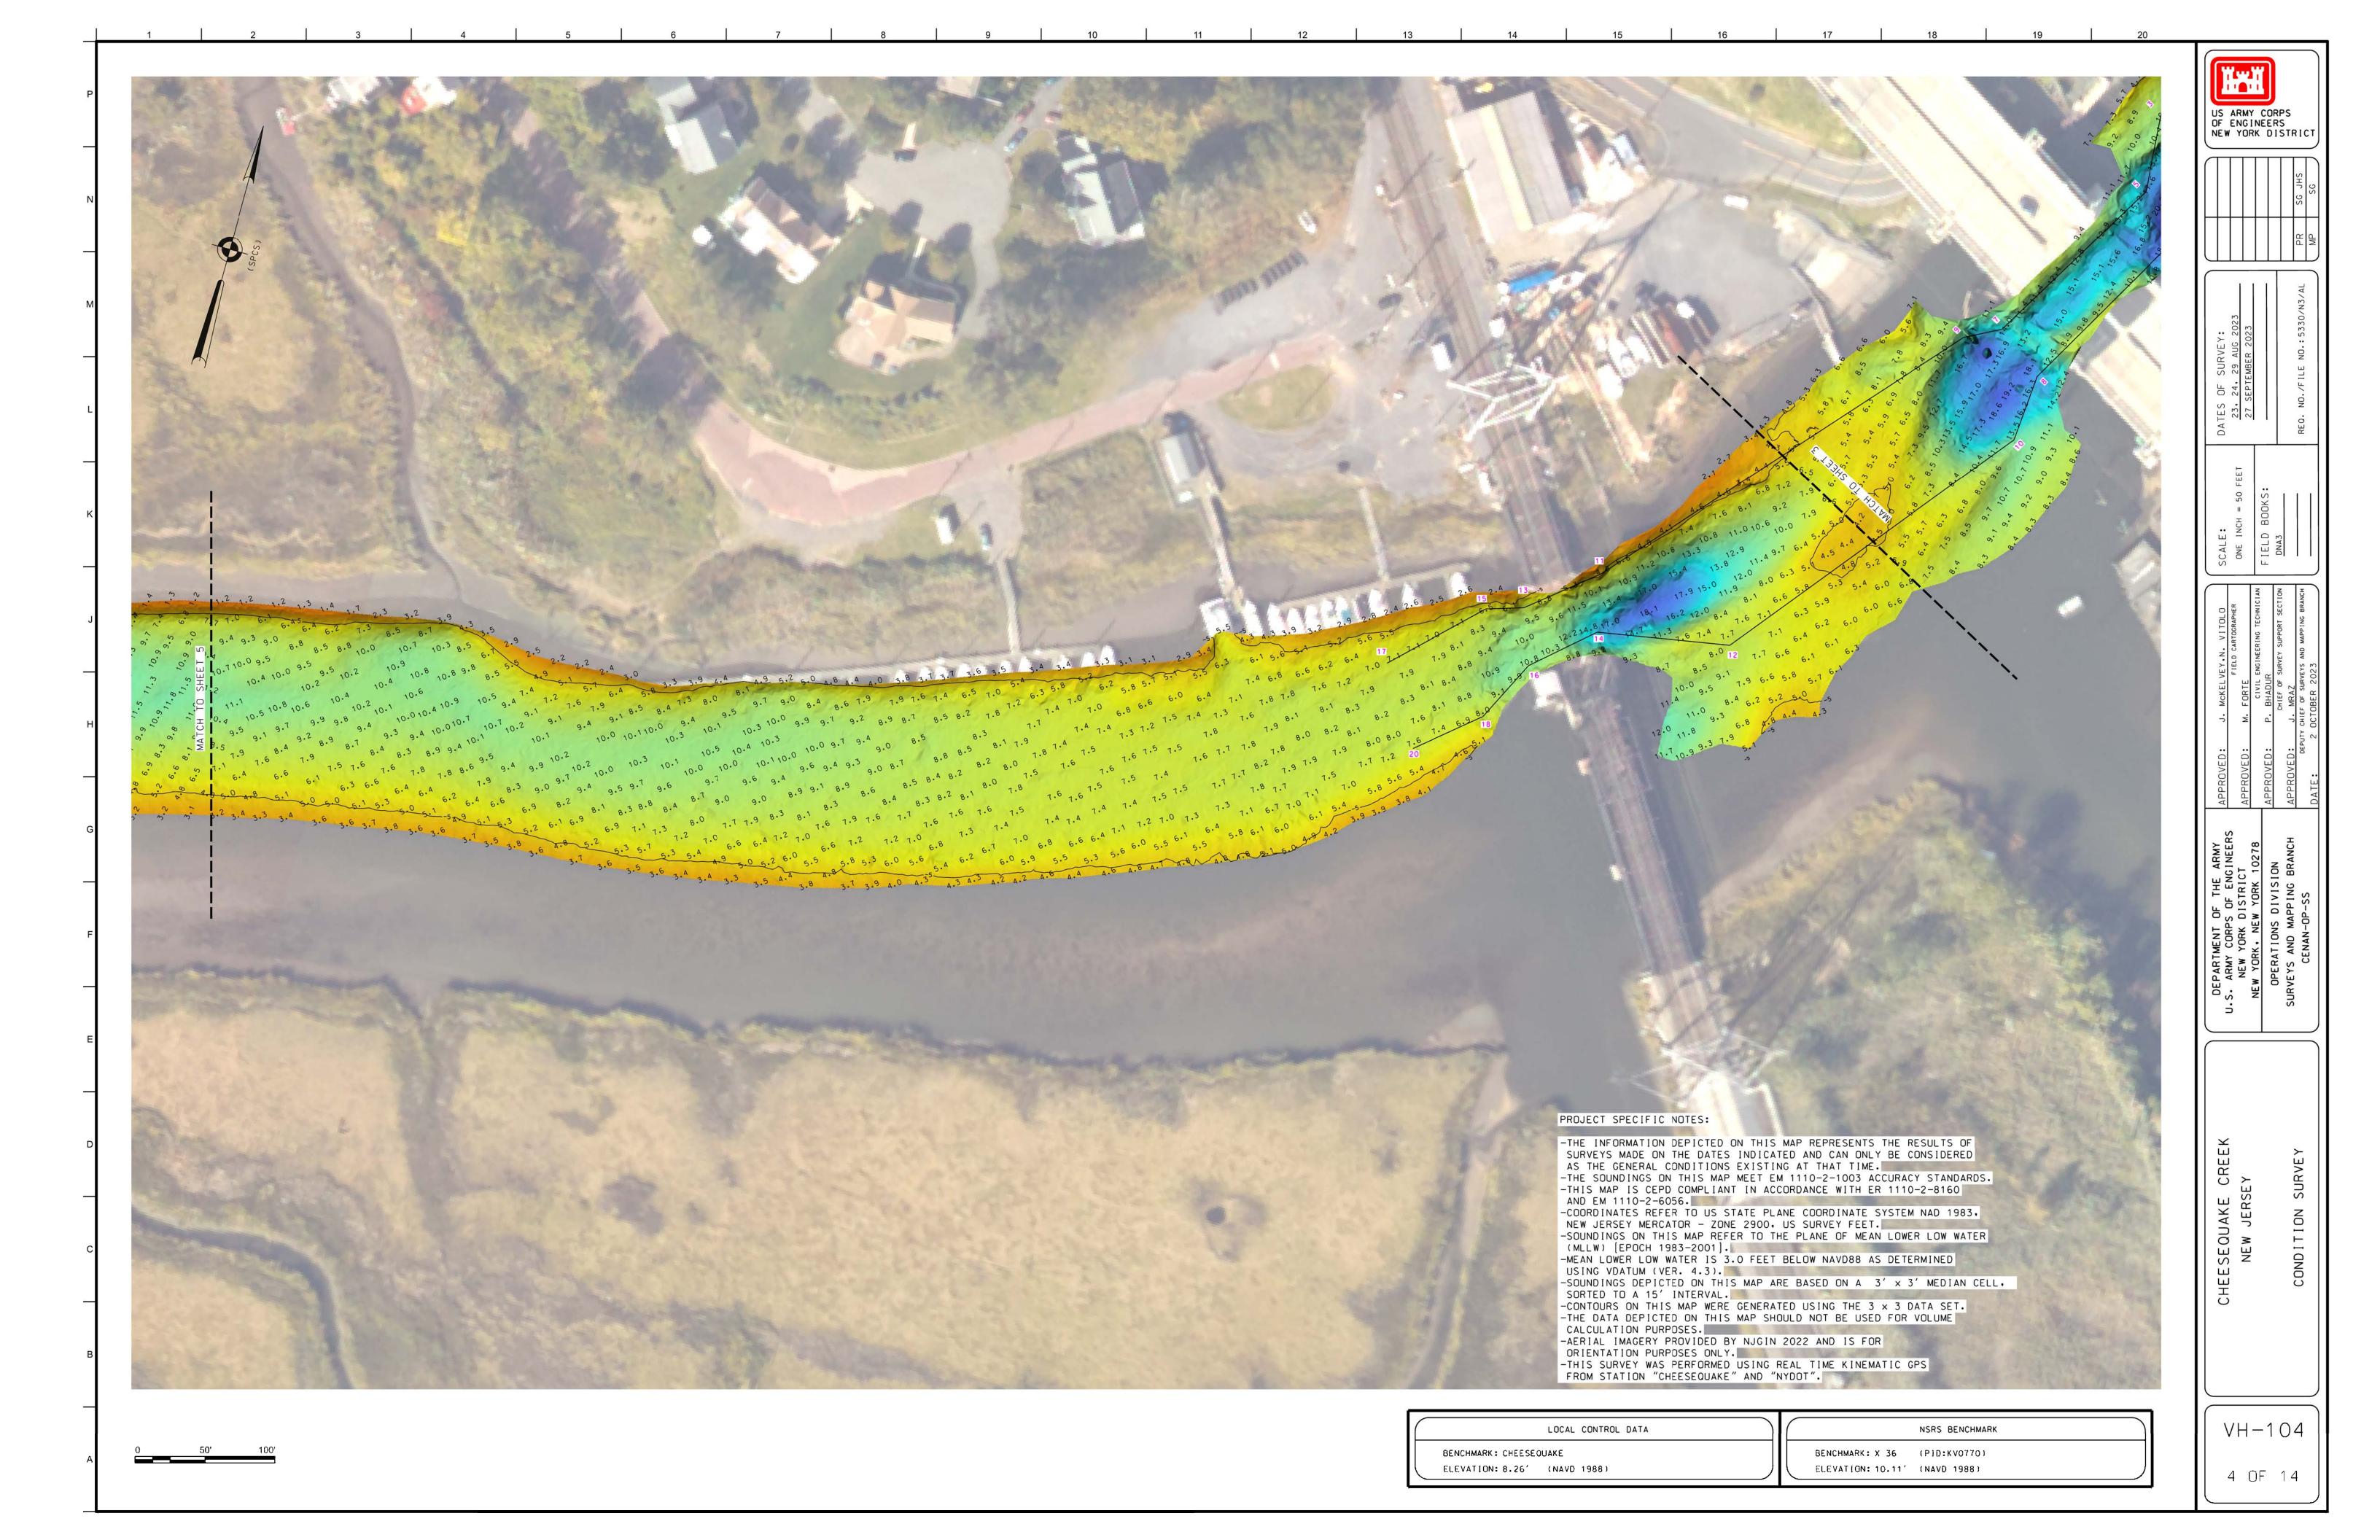

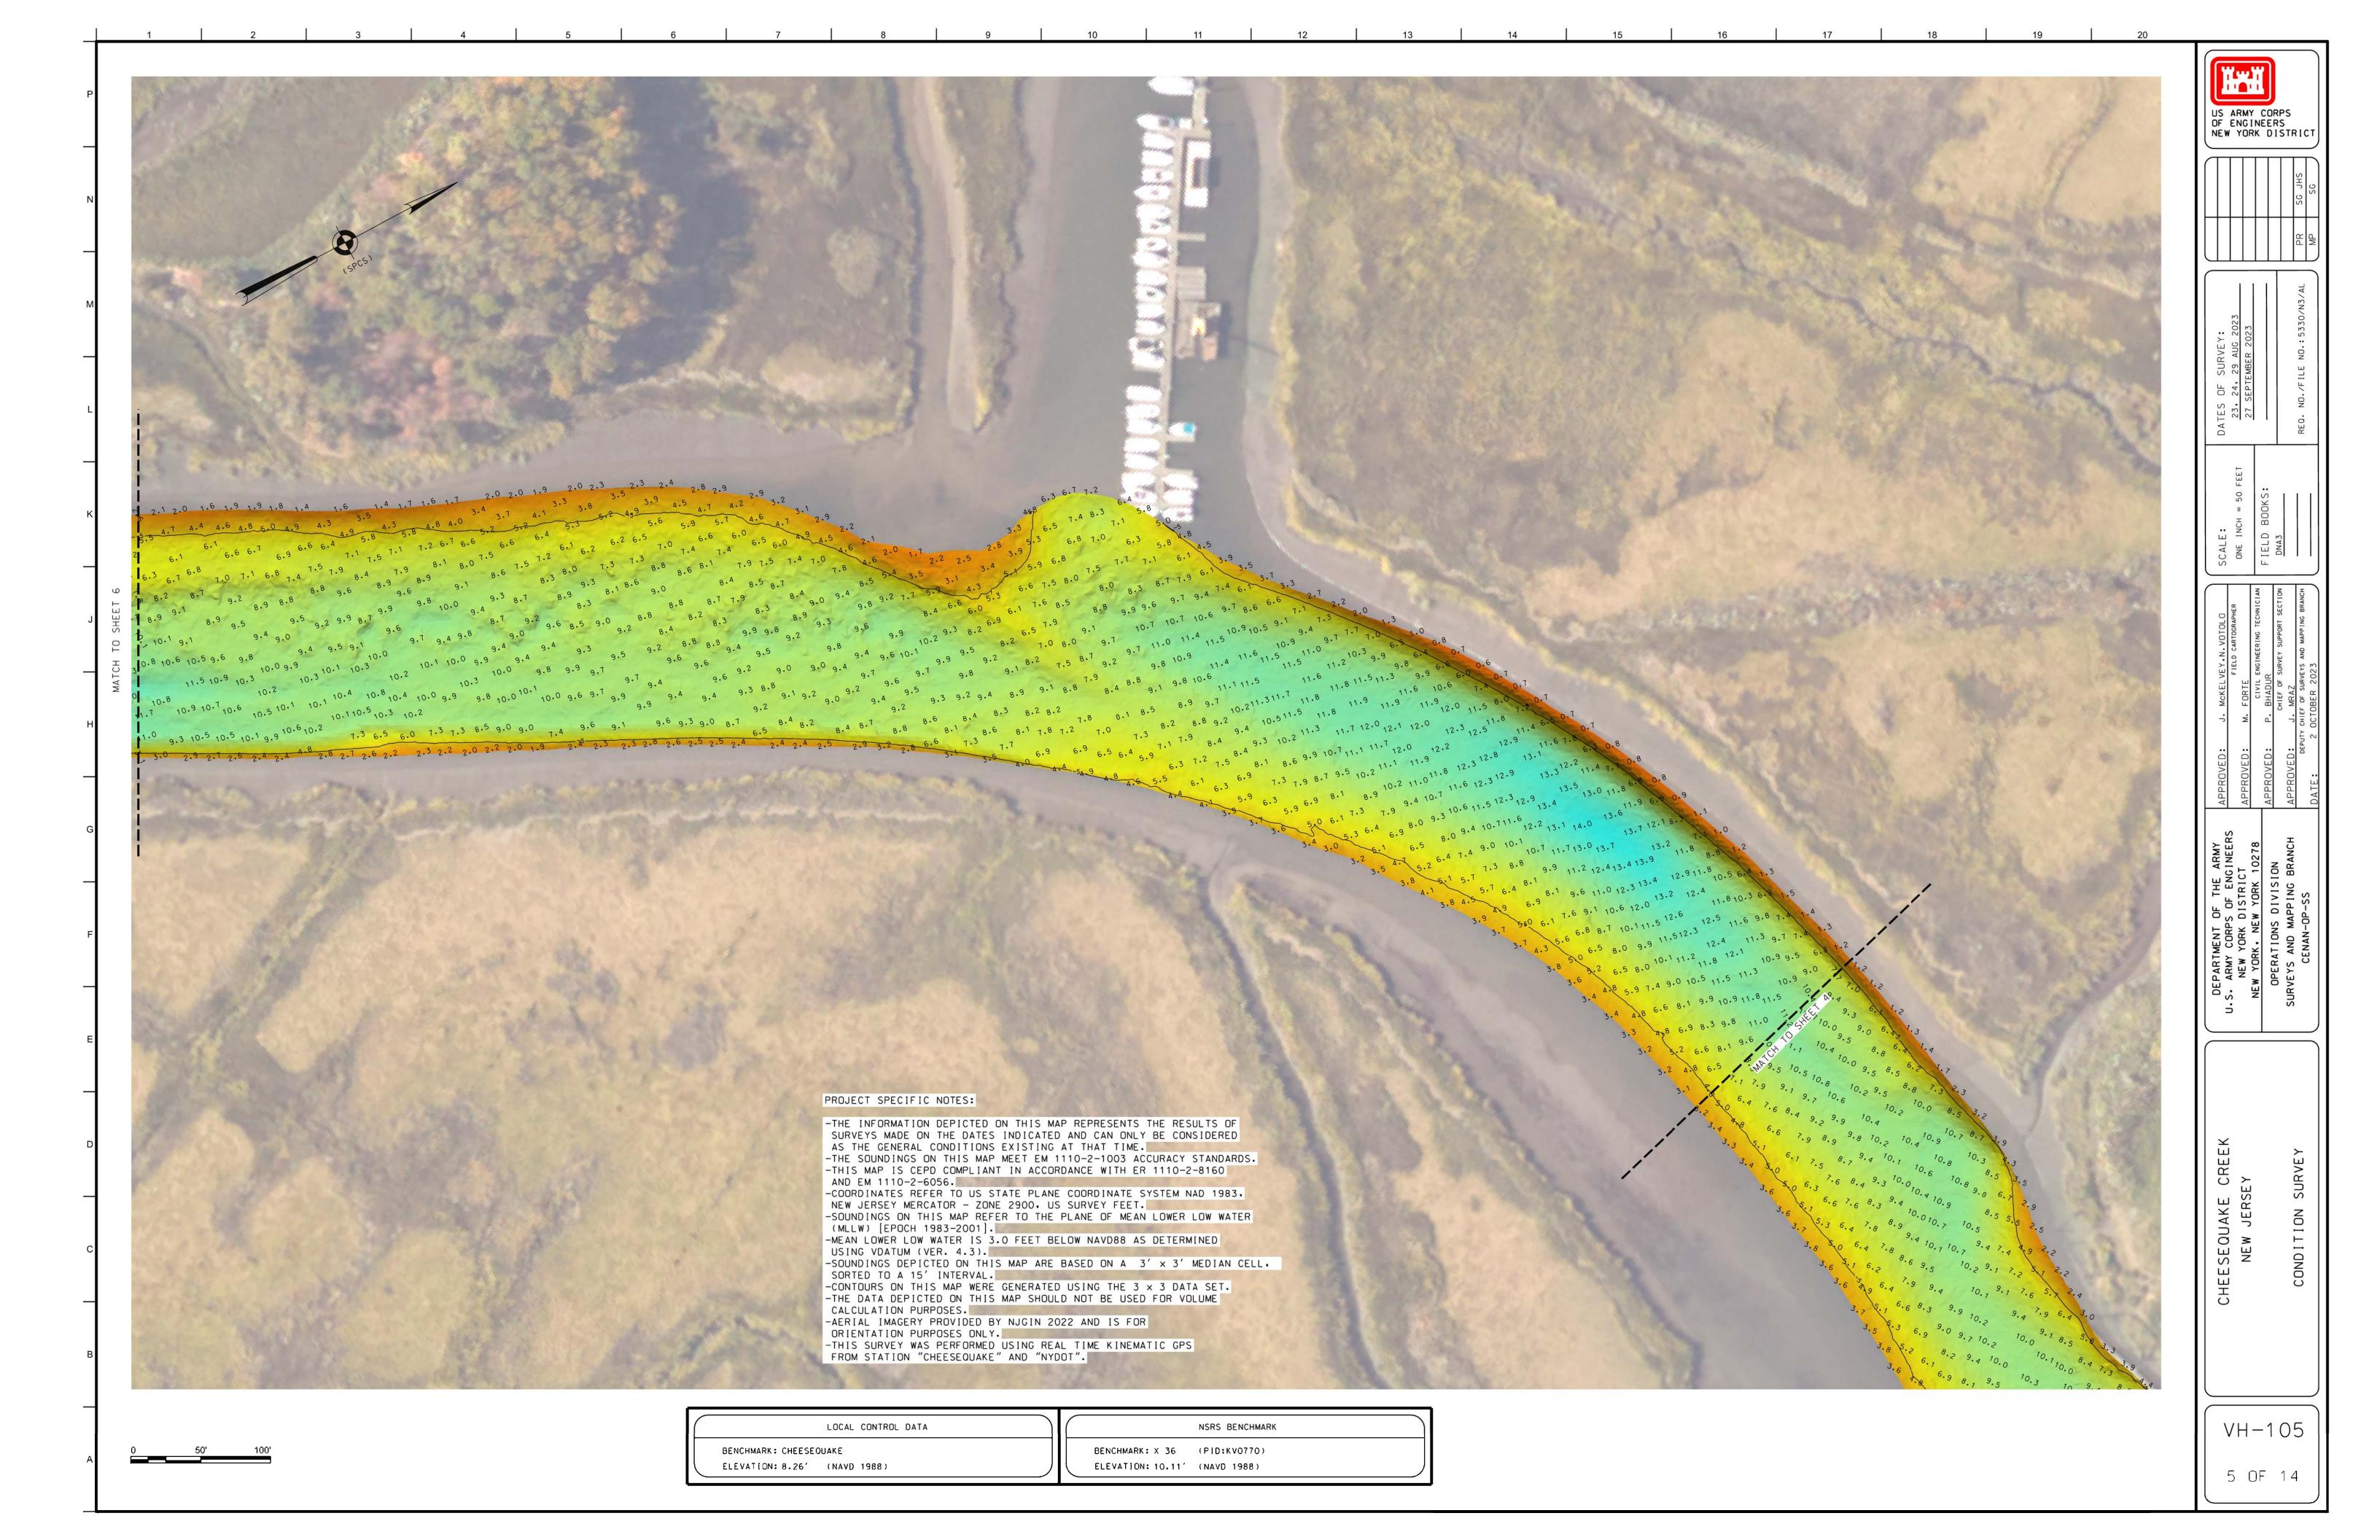





ELEVATION: 8.26' (NAVD 1988)

US ARMY CORPS
OF ENGINEERS
NEW YORK DISTRICT

NEW YORK DISTRICT

TEMBER 2023

FILE NO.:5330/N3/AL

MP

ONE INCH = 50 FEET

FIELD BOOKS:

SCALE:
FIELD CARTOGRAPHER
ONE INCH
CIVIL ENGINEERING TECHNICIAN
FIELD B
CHIEF OF SURVEY SUPPORT SECTION
ONA3
MRAZ
MRAZ

APPROVED: D. MCRELVETING

APPROVED: M. FORTE

CIVIL ENGINE

APPROVED: P. BHADUR

CH APPROVED: J. MRAZ

S. ARMY CORPS OF ENGINEERS
NEW YORK DISTRICT
NEW YORK, NEW YORK 10278
OPERATIONS DIVISION
URVEYS AND MAPPING BRANCH


Y ;


NEW JERSEY


VH-107


7 OF 14


ELEVATION: 10.11' (NAVD 1988)

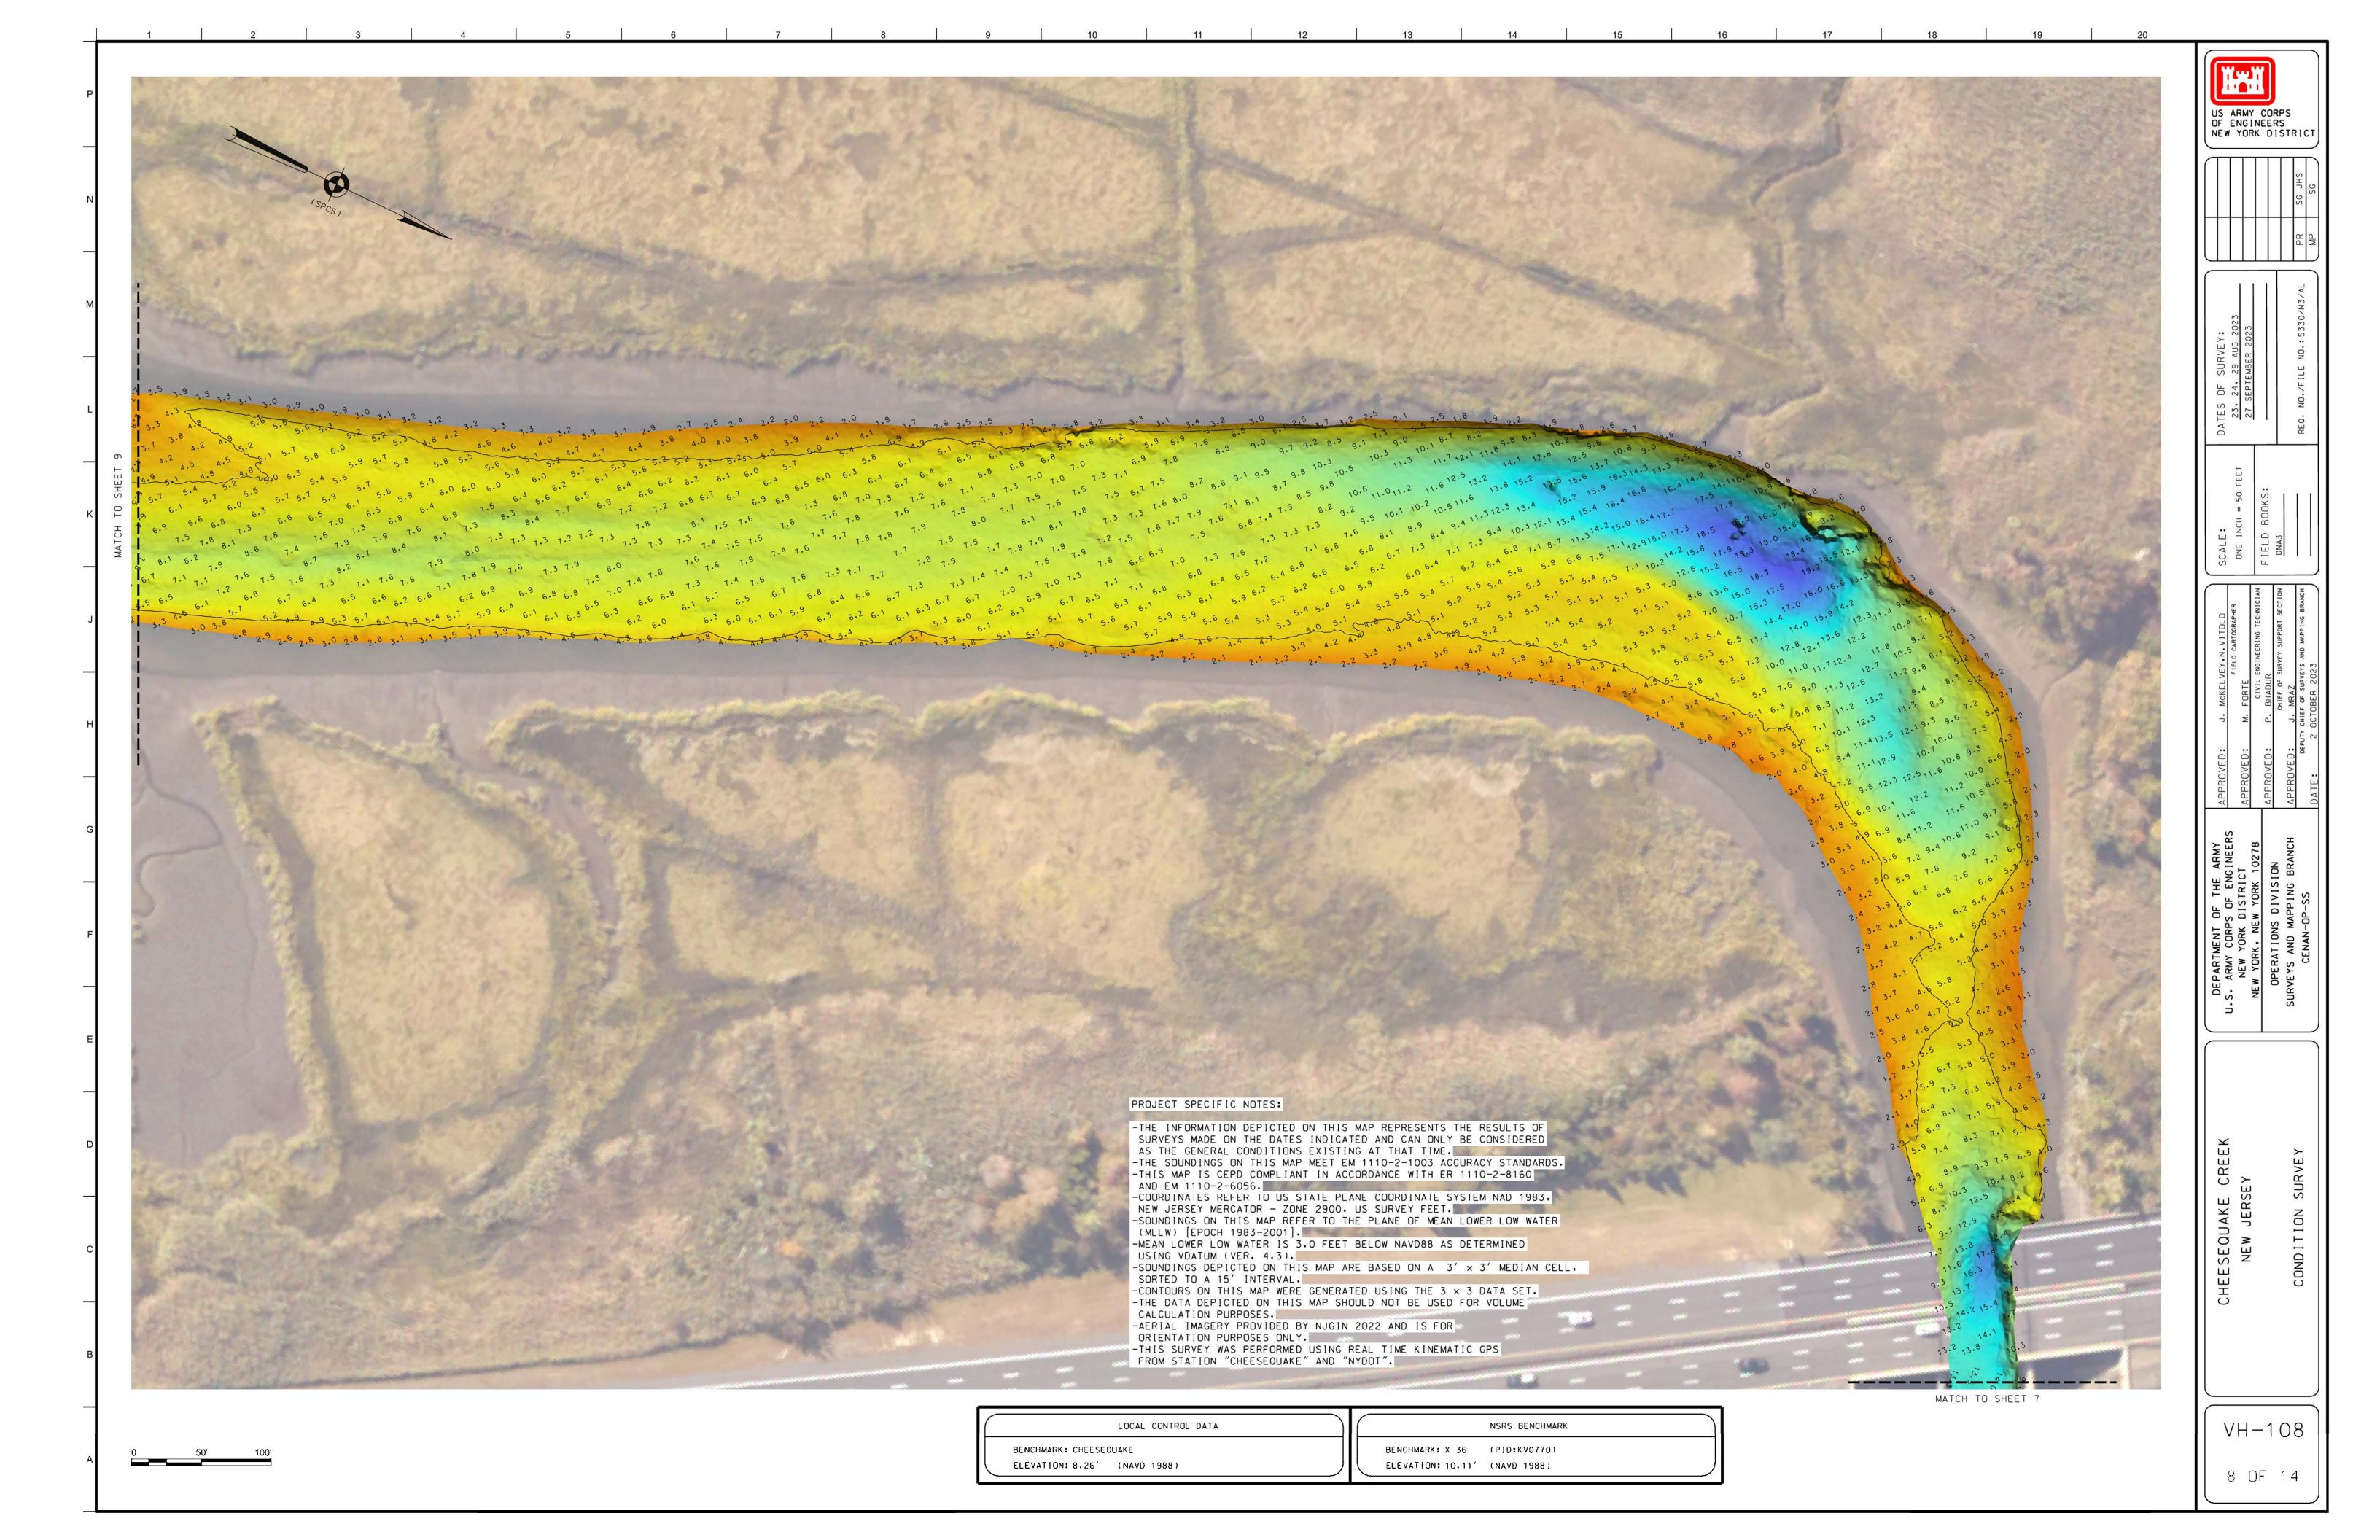

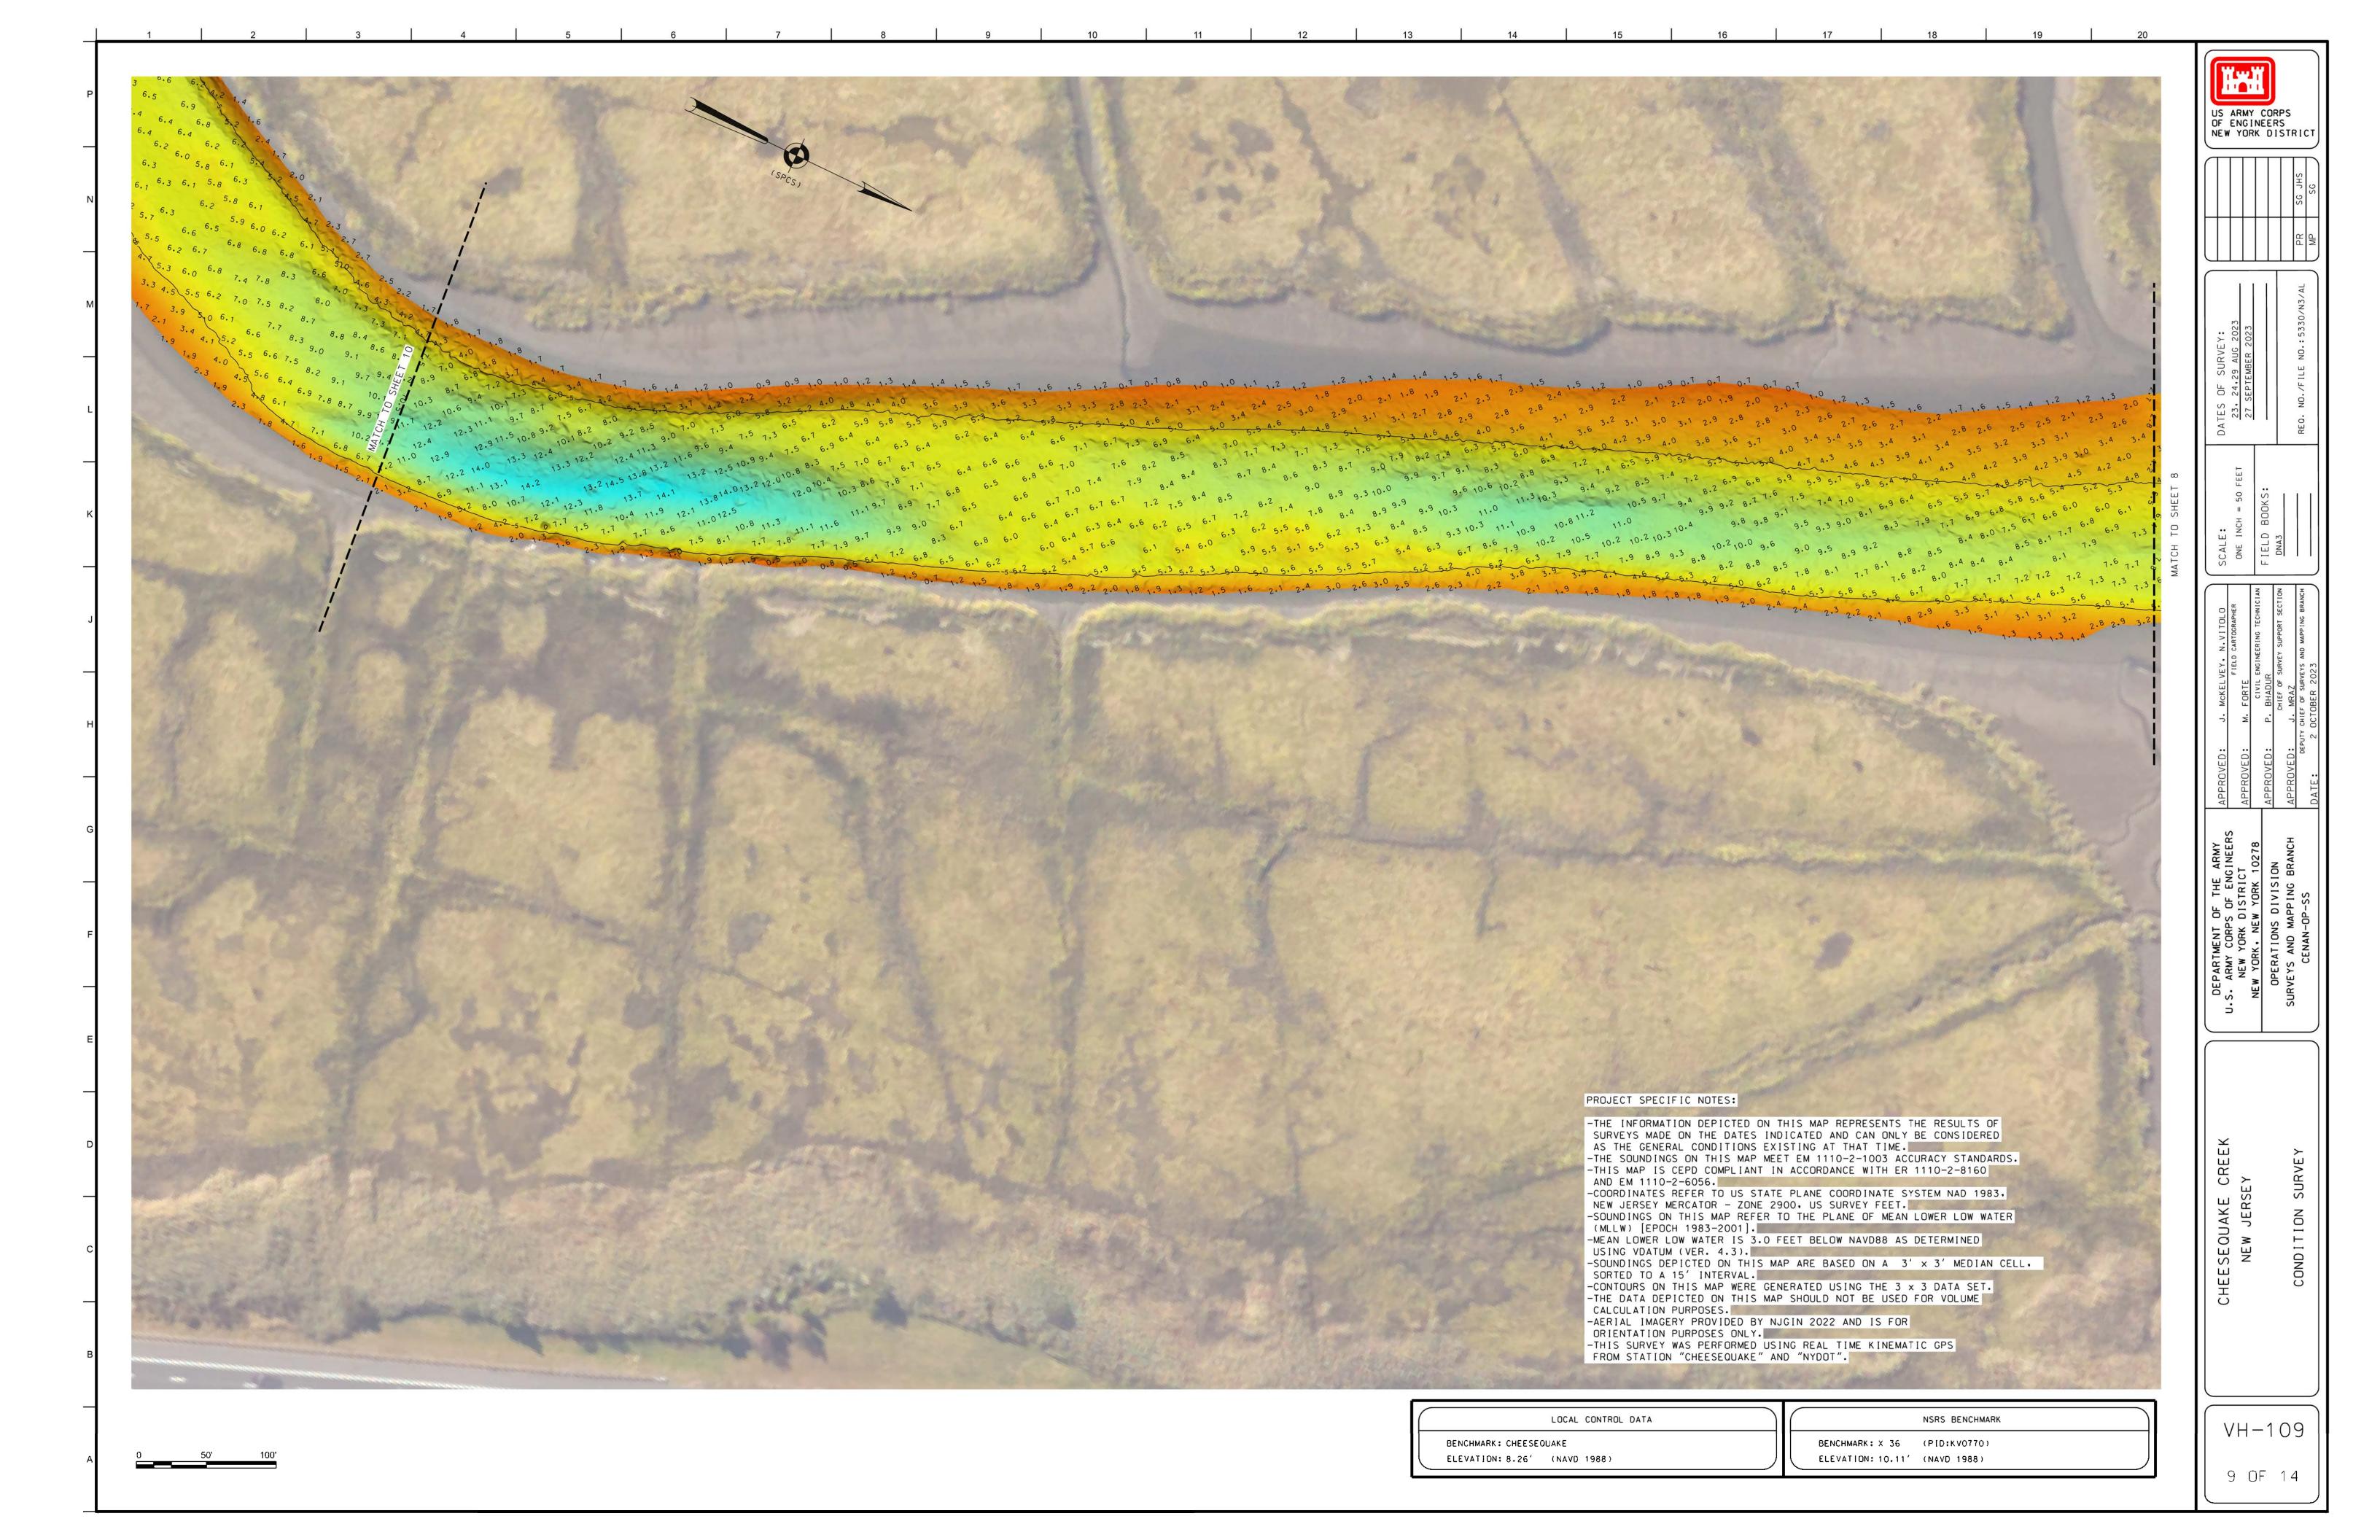

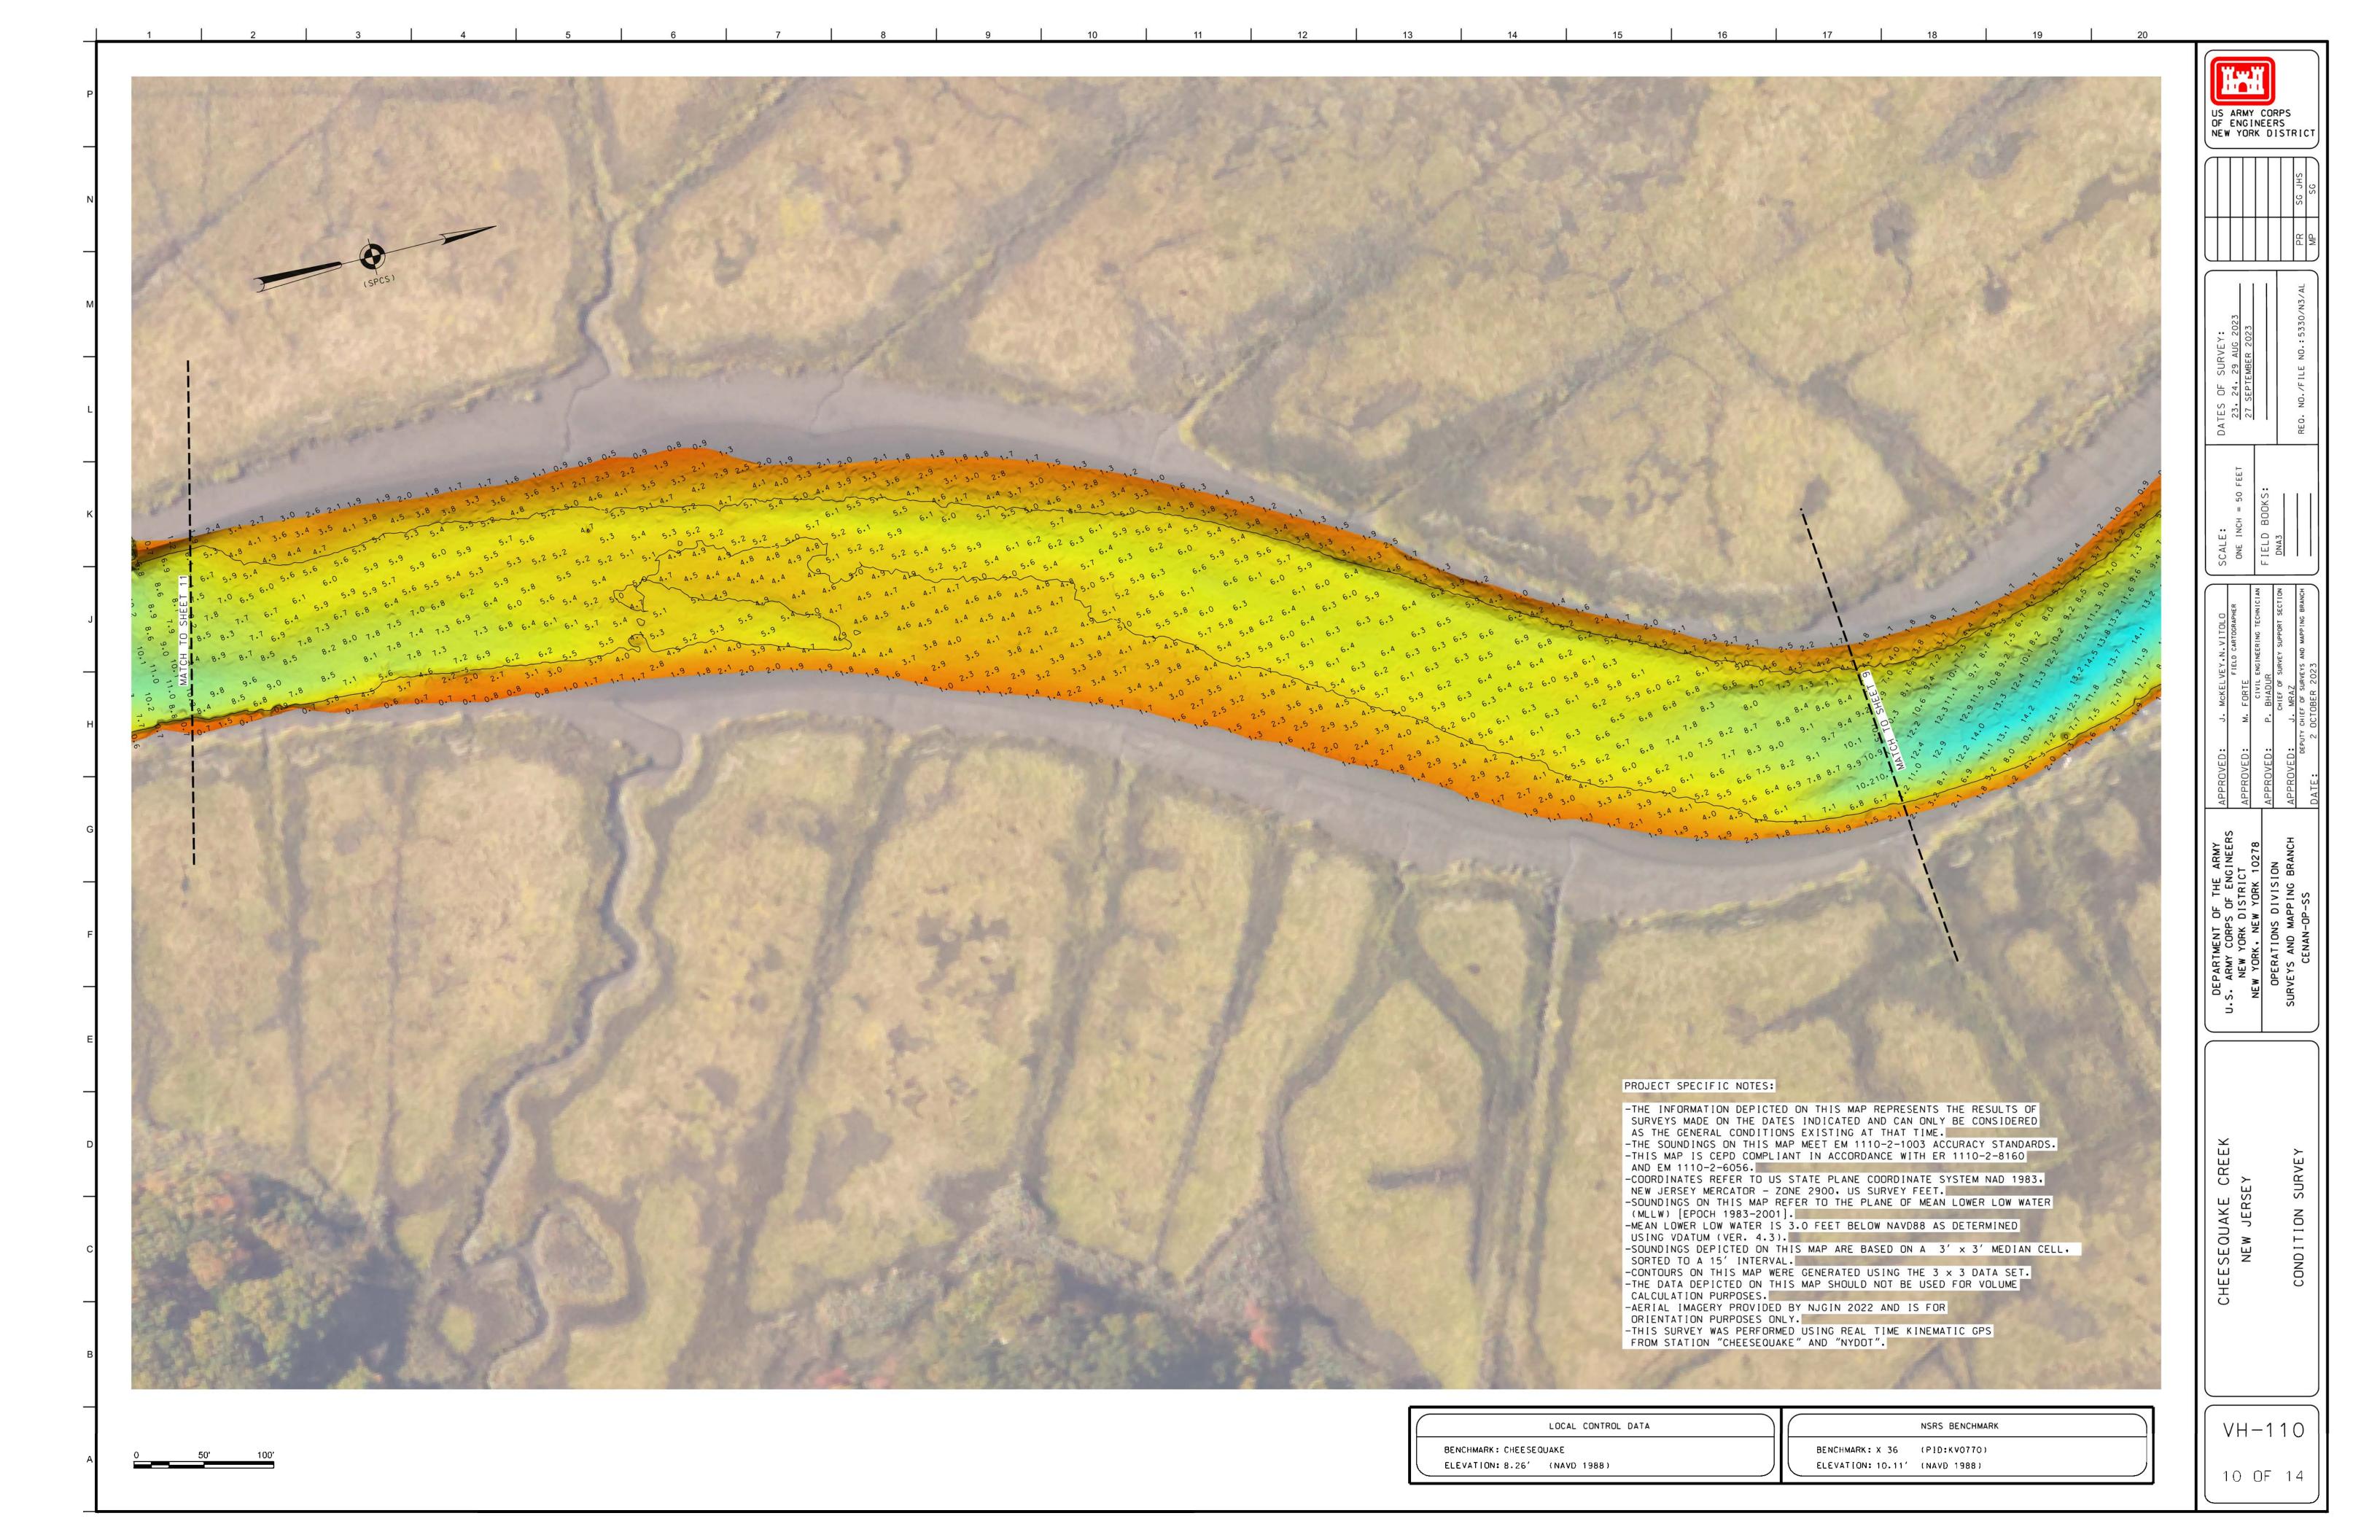

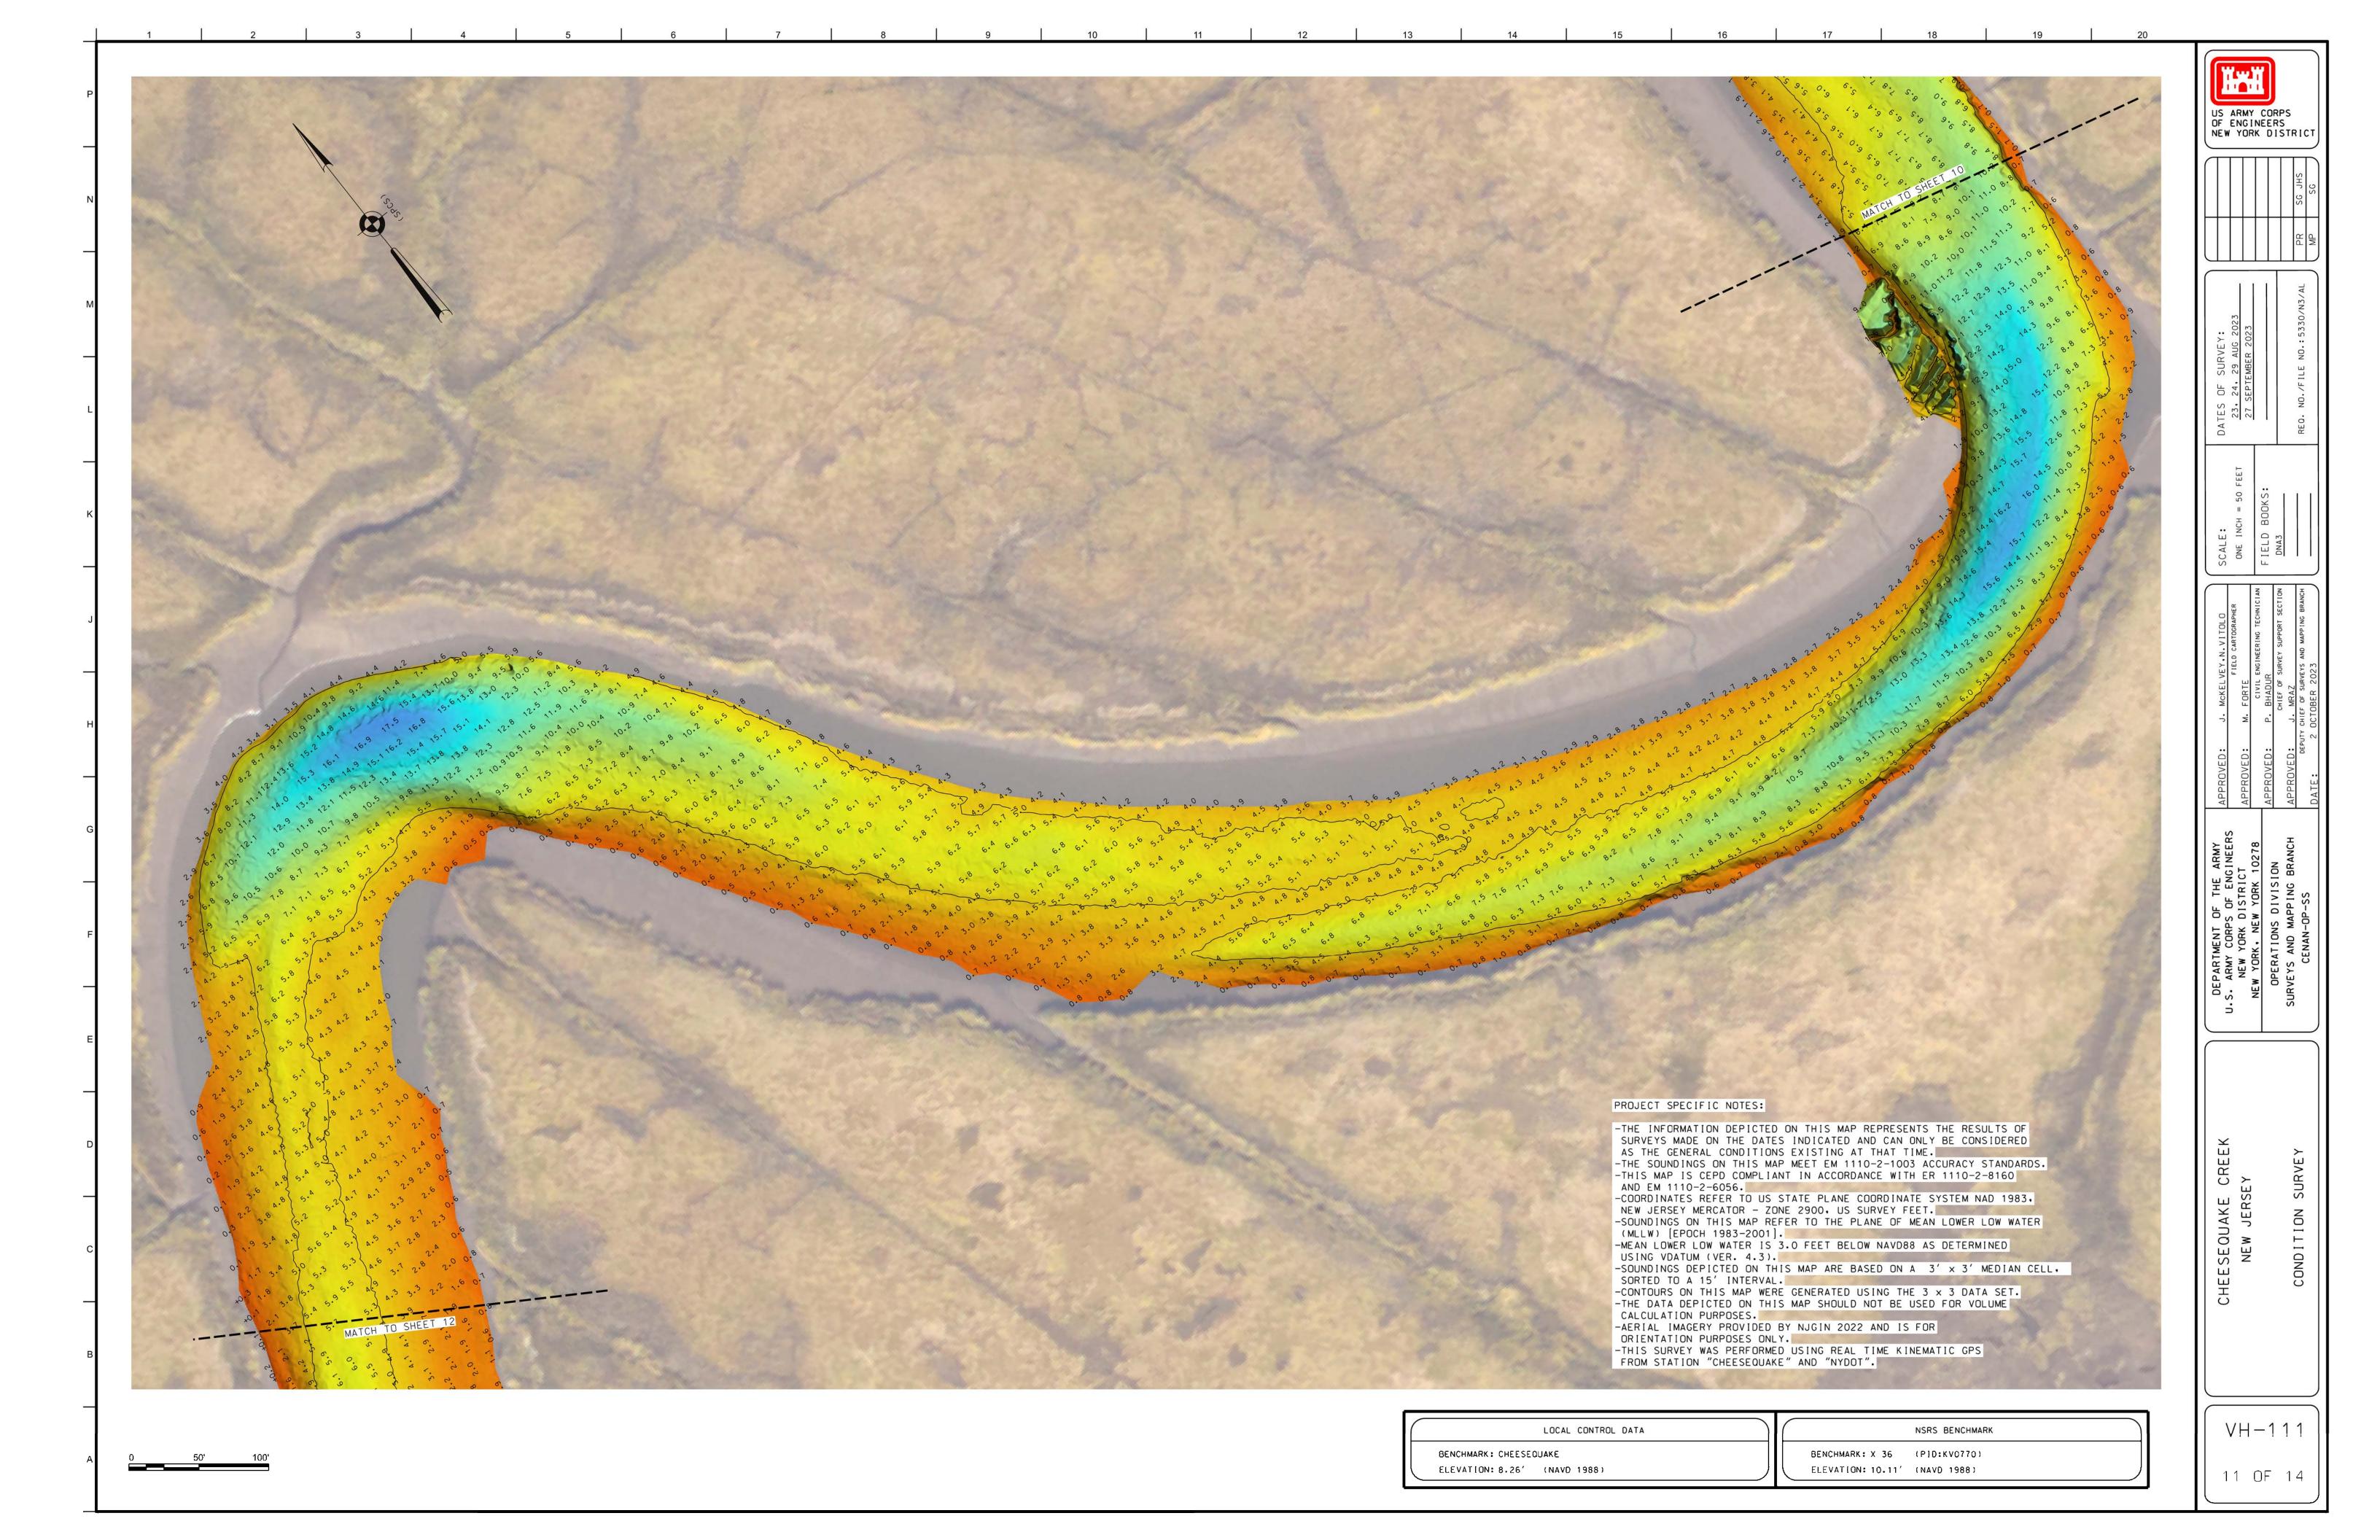

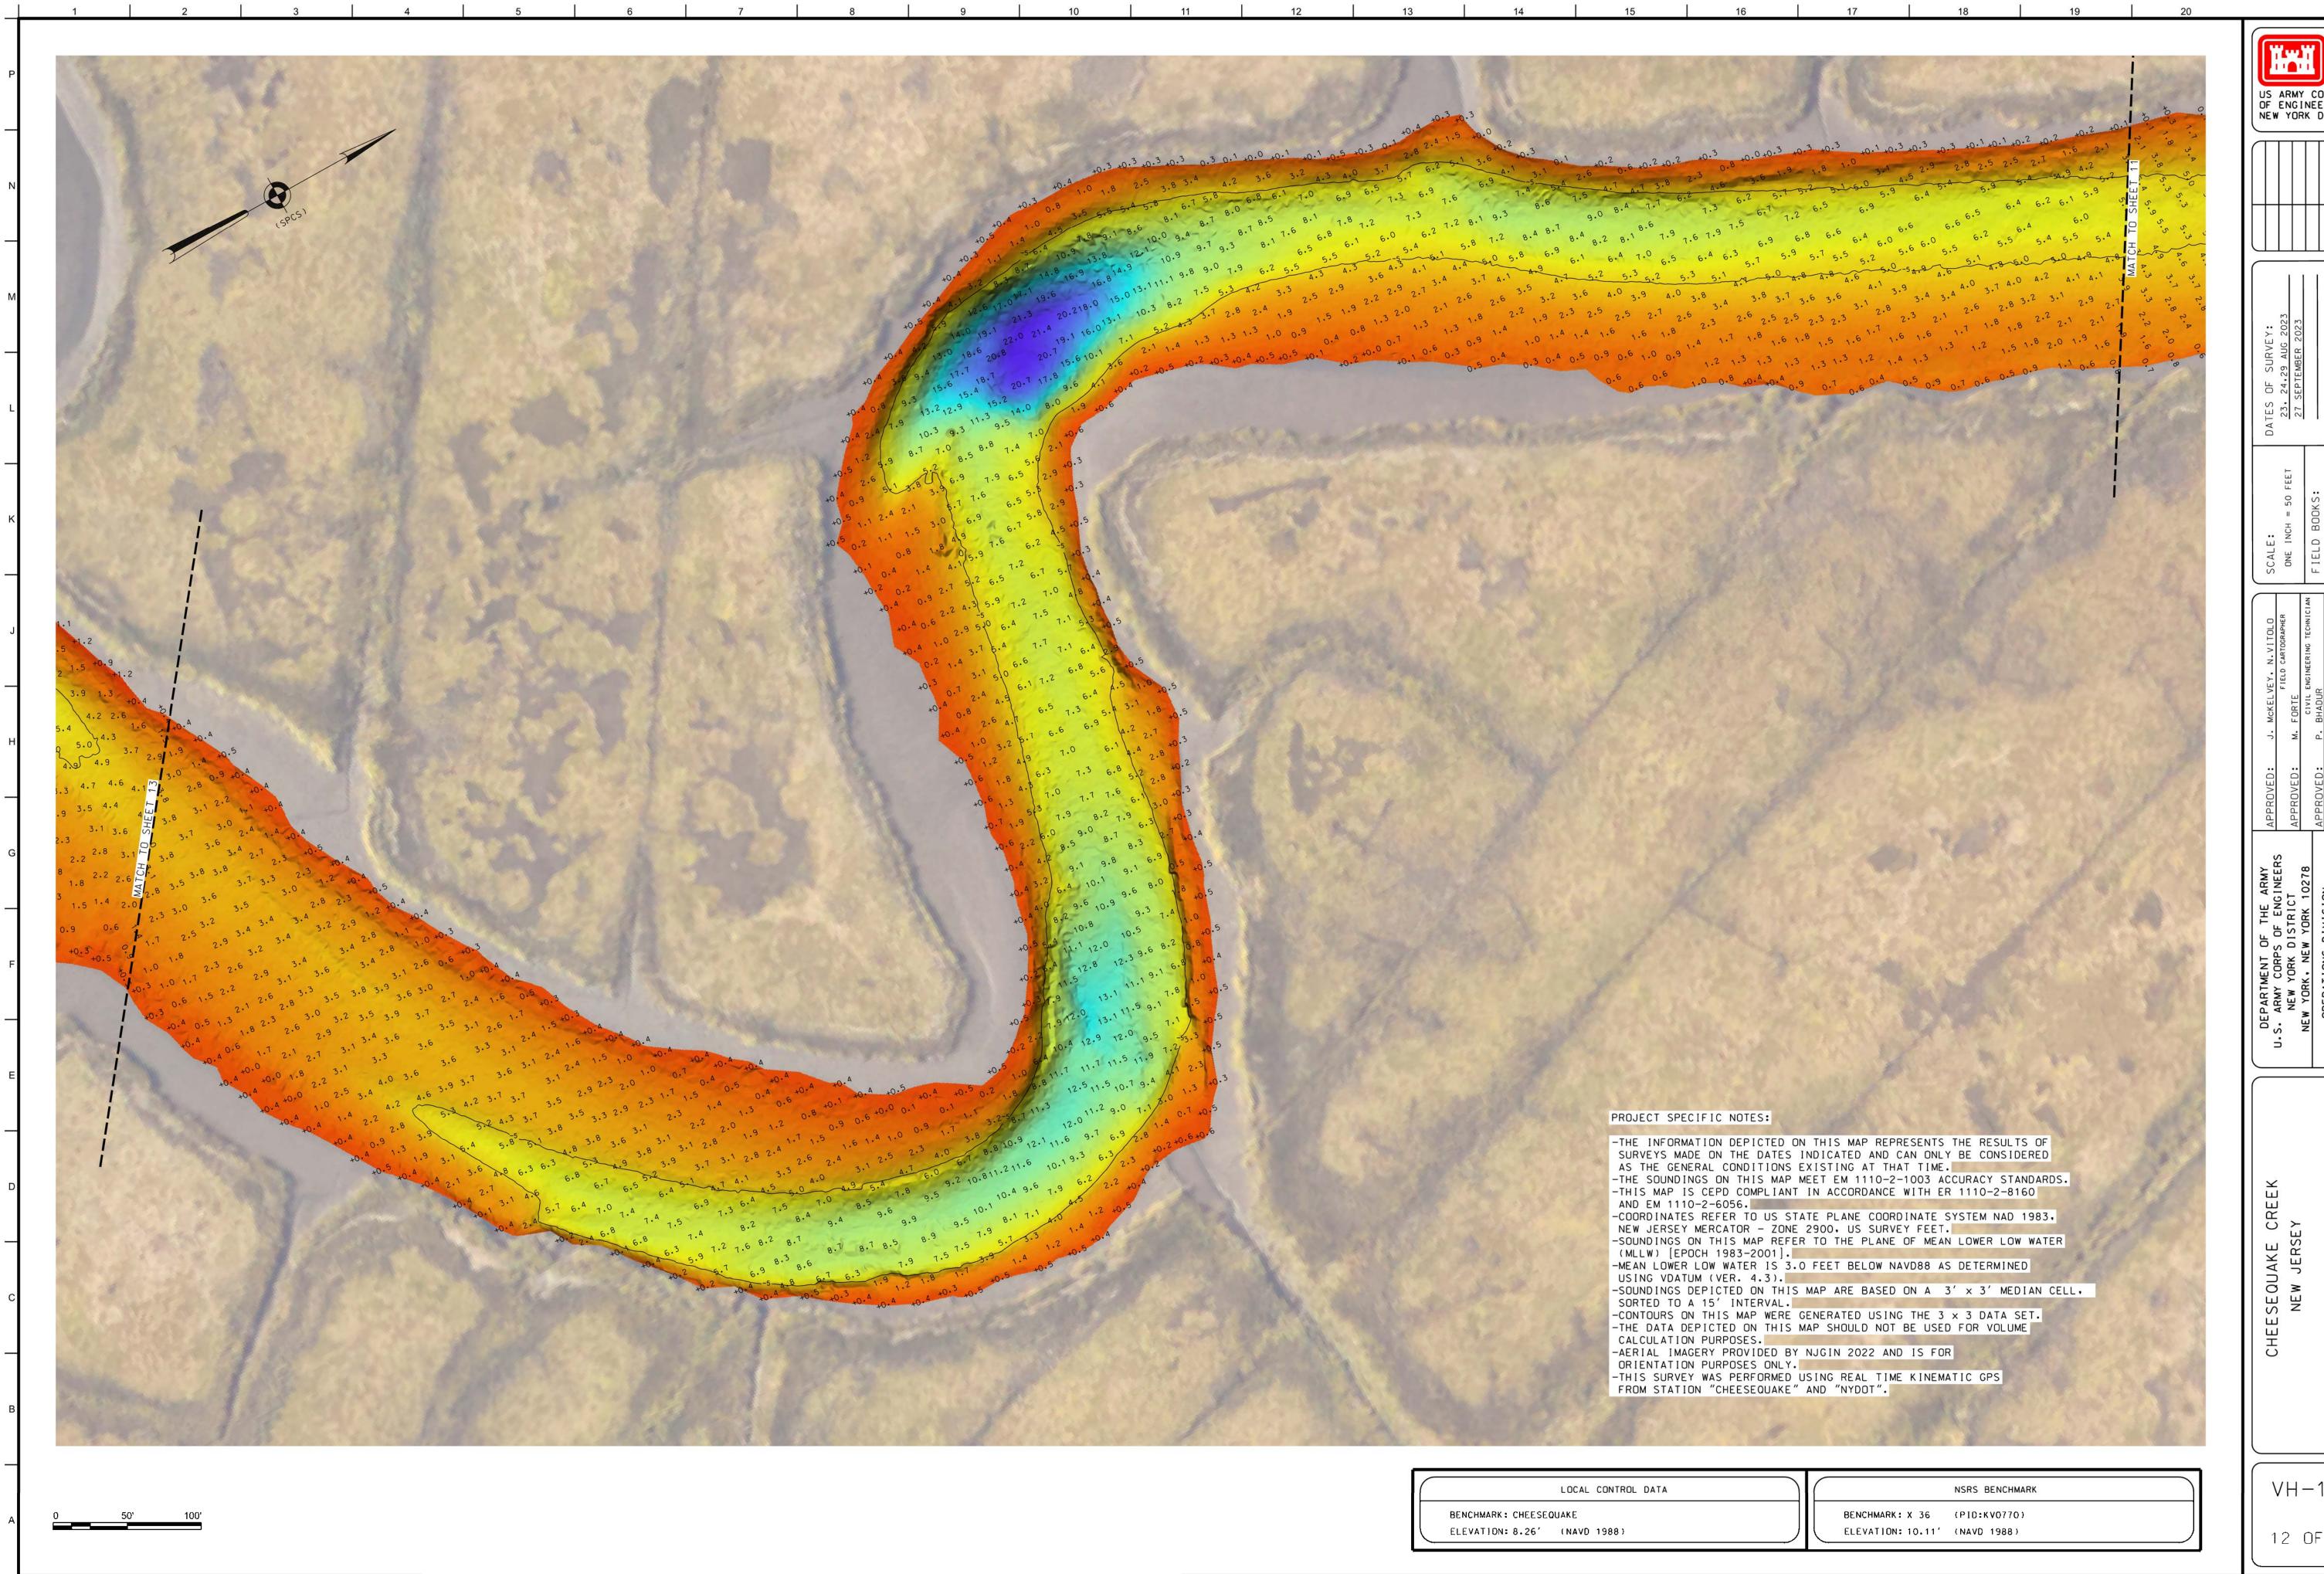

VH-112

12 OF 14

