




VH-101

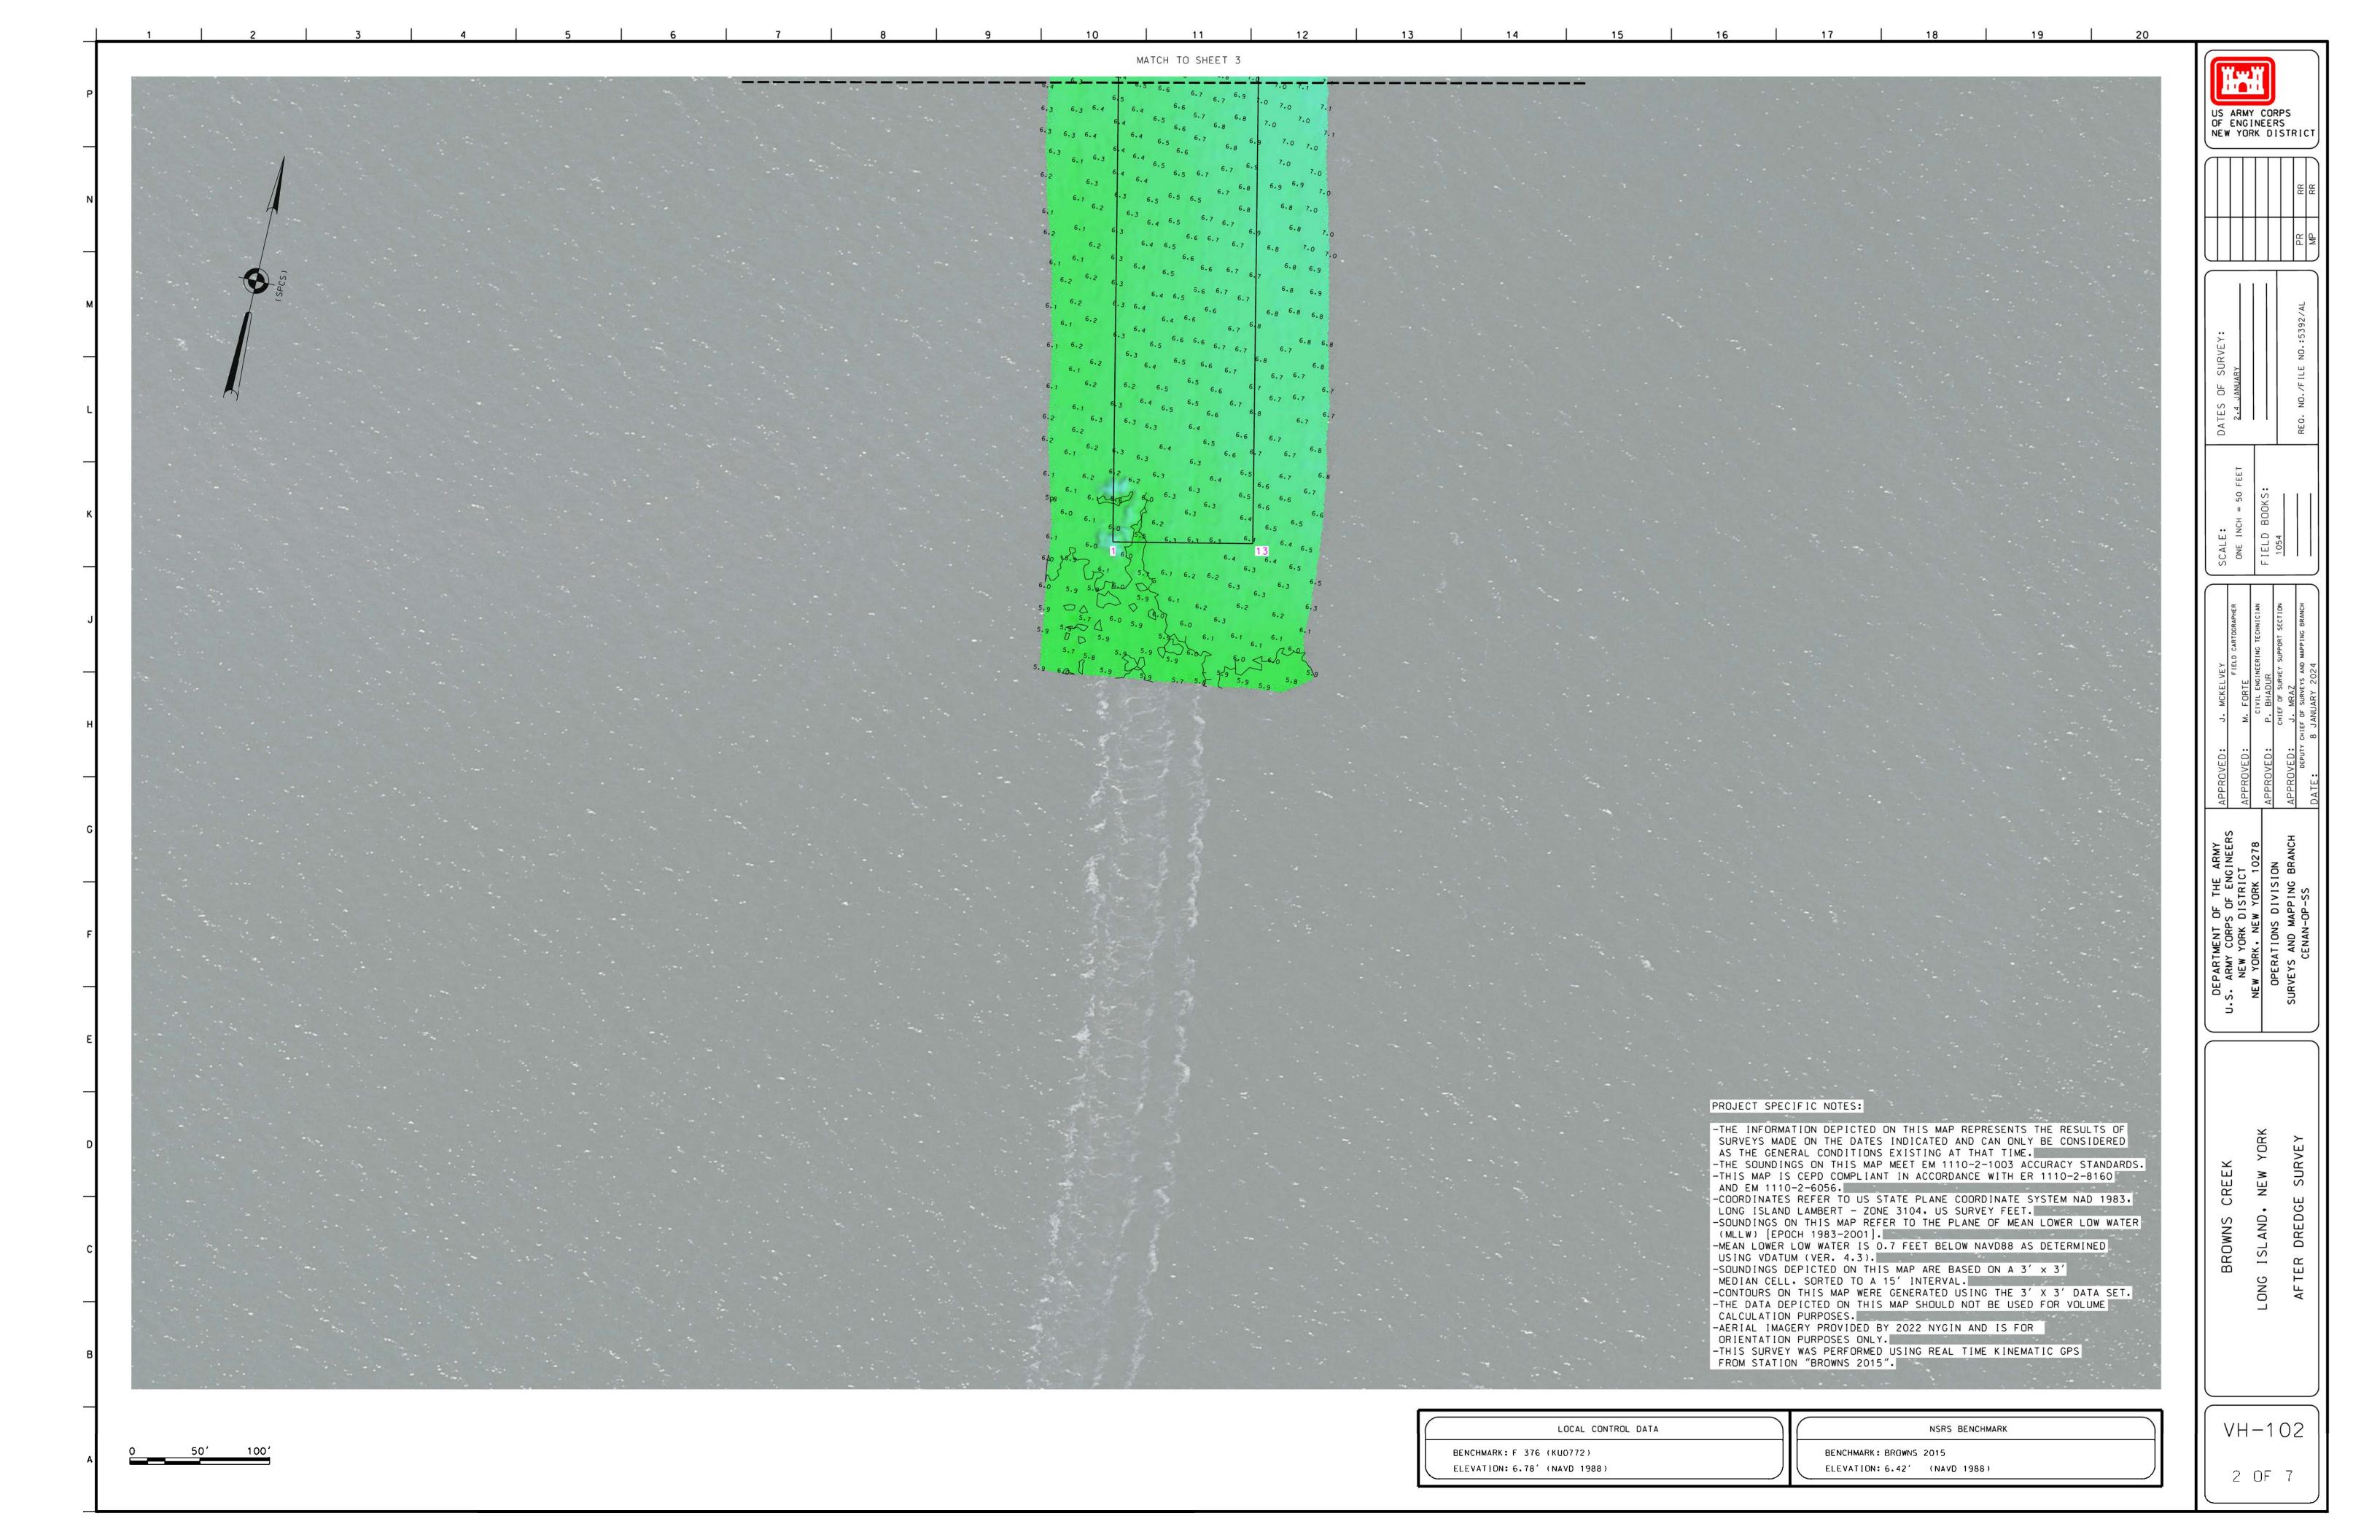


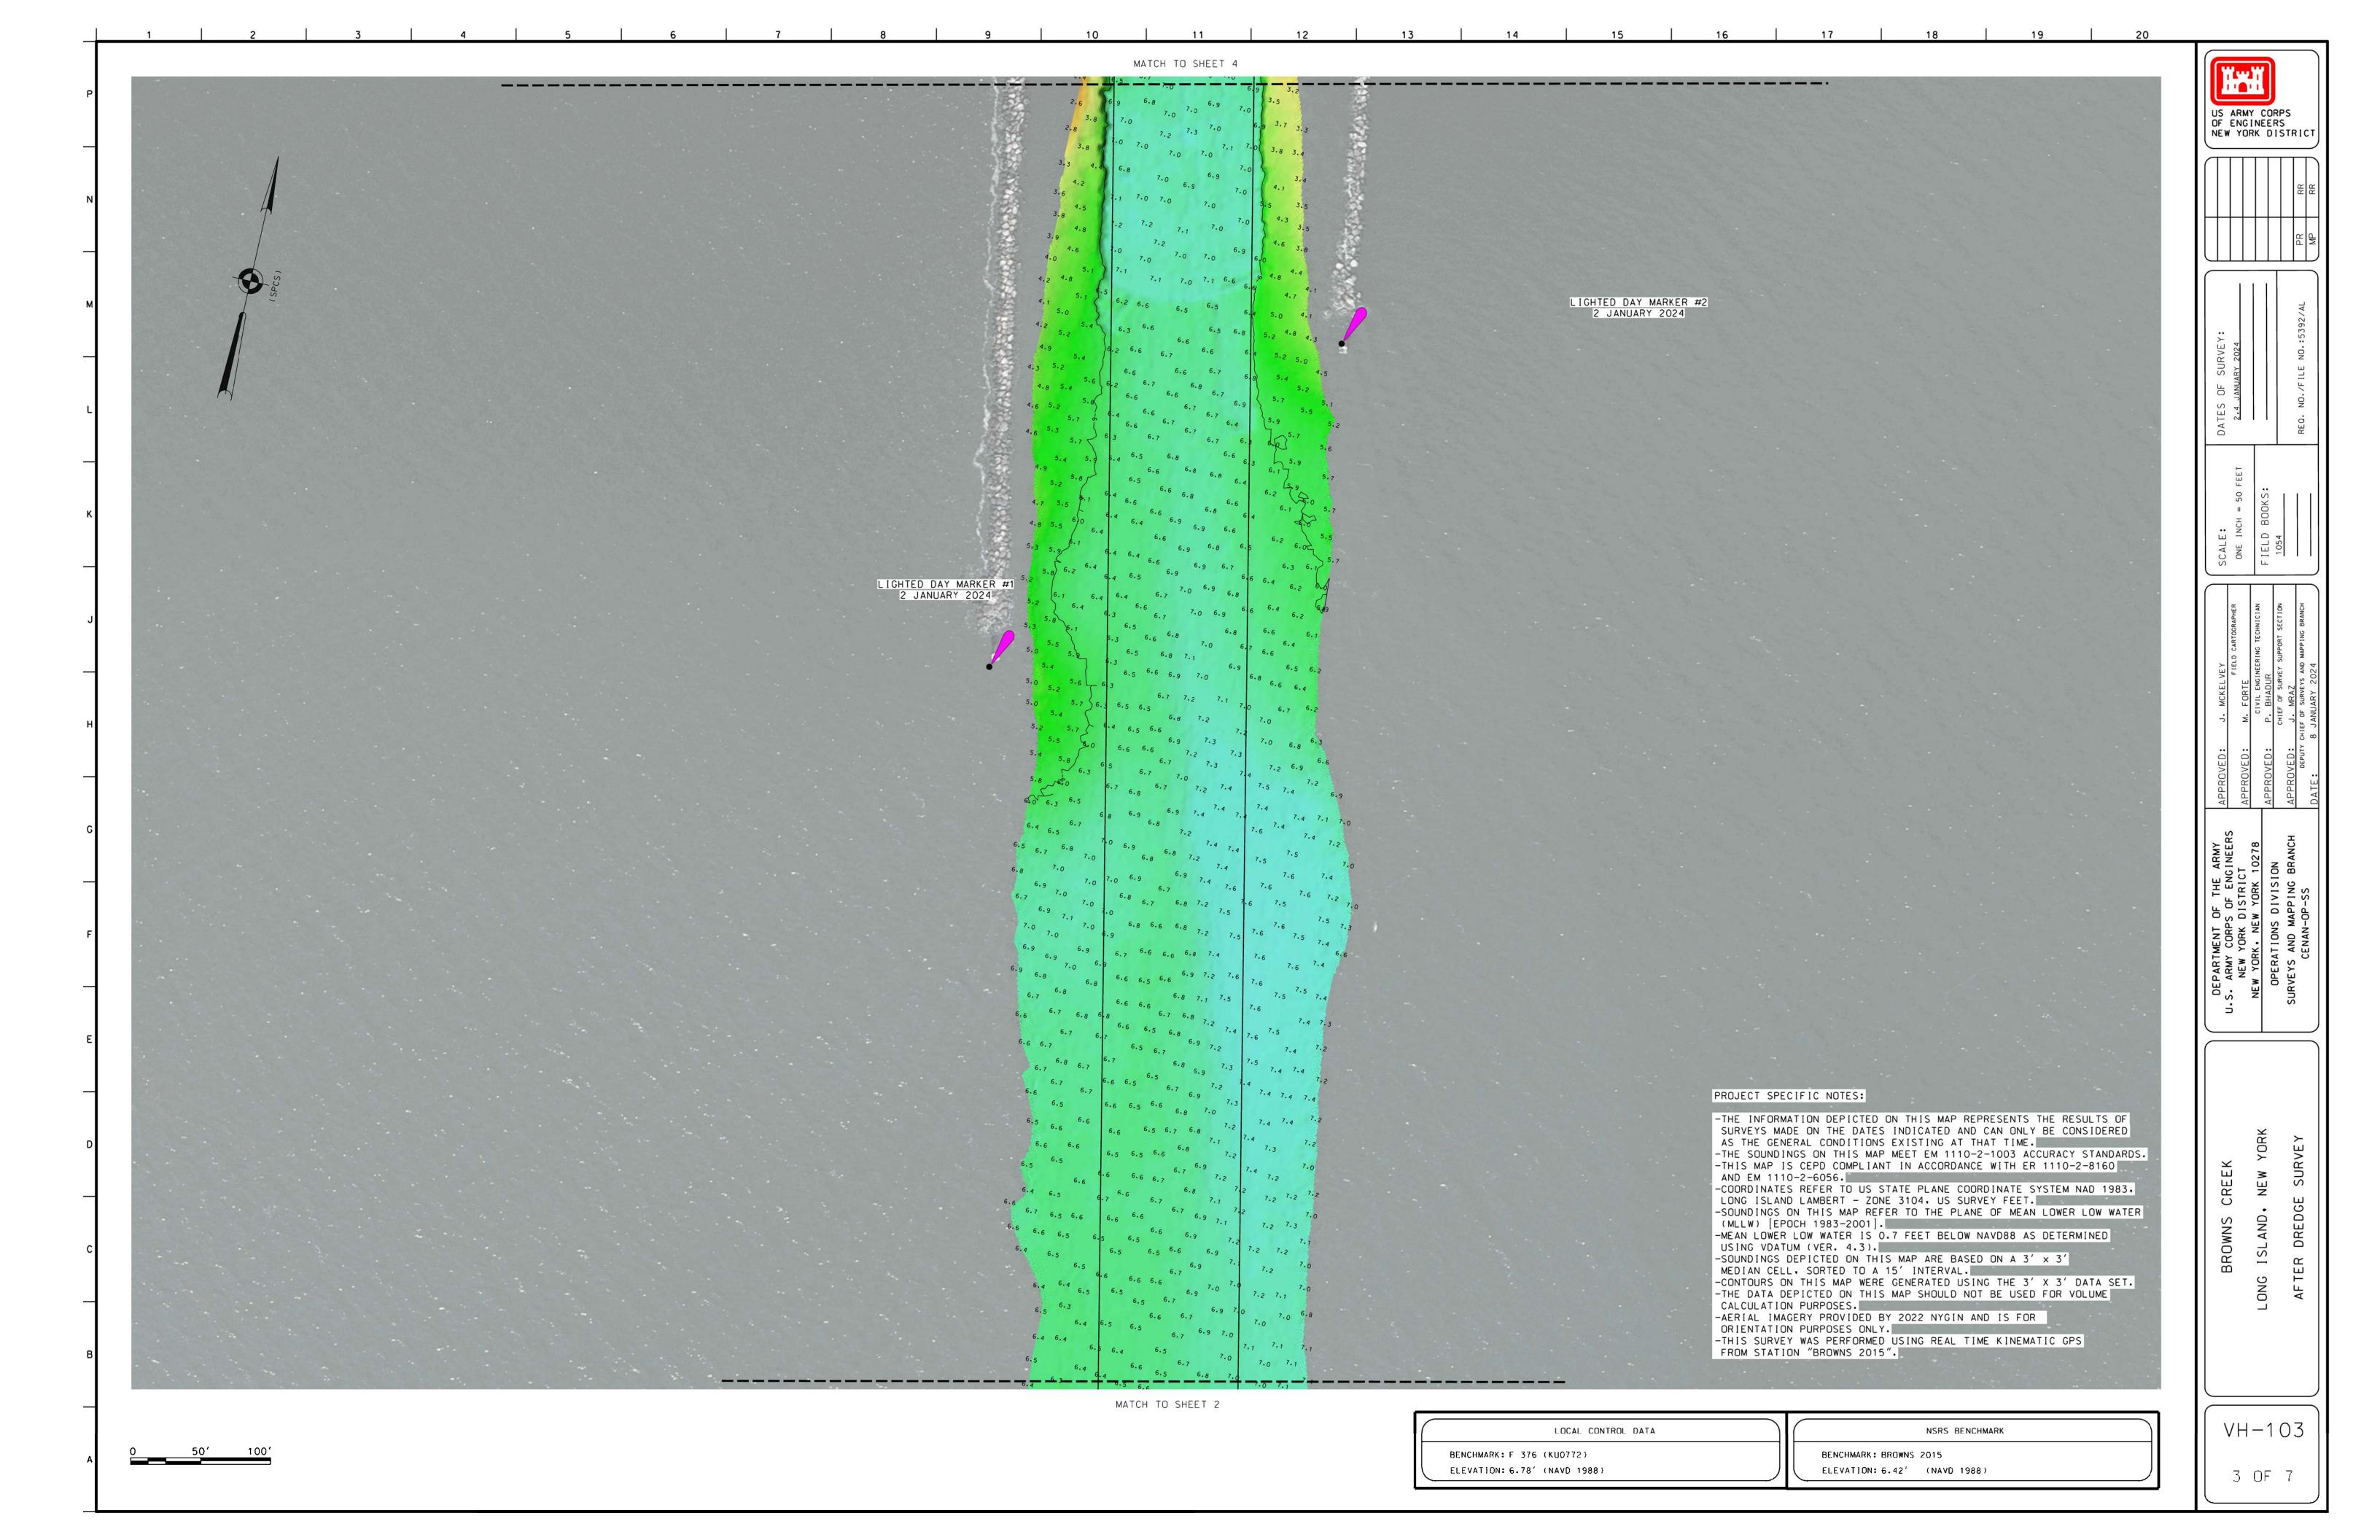

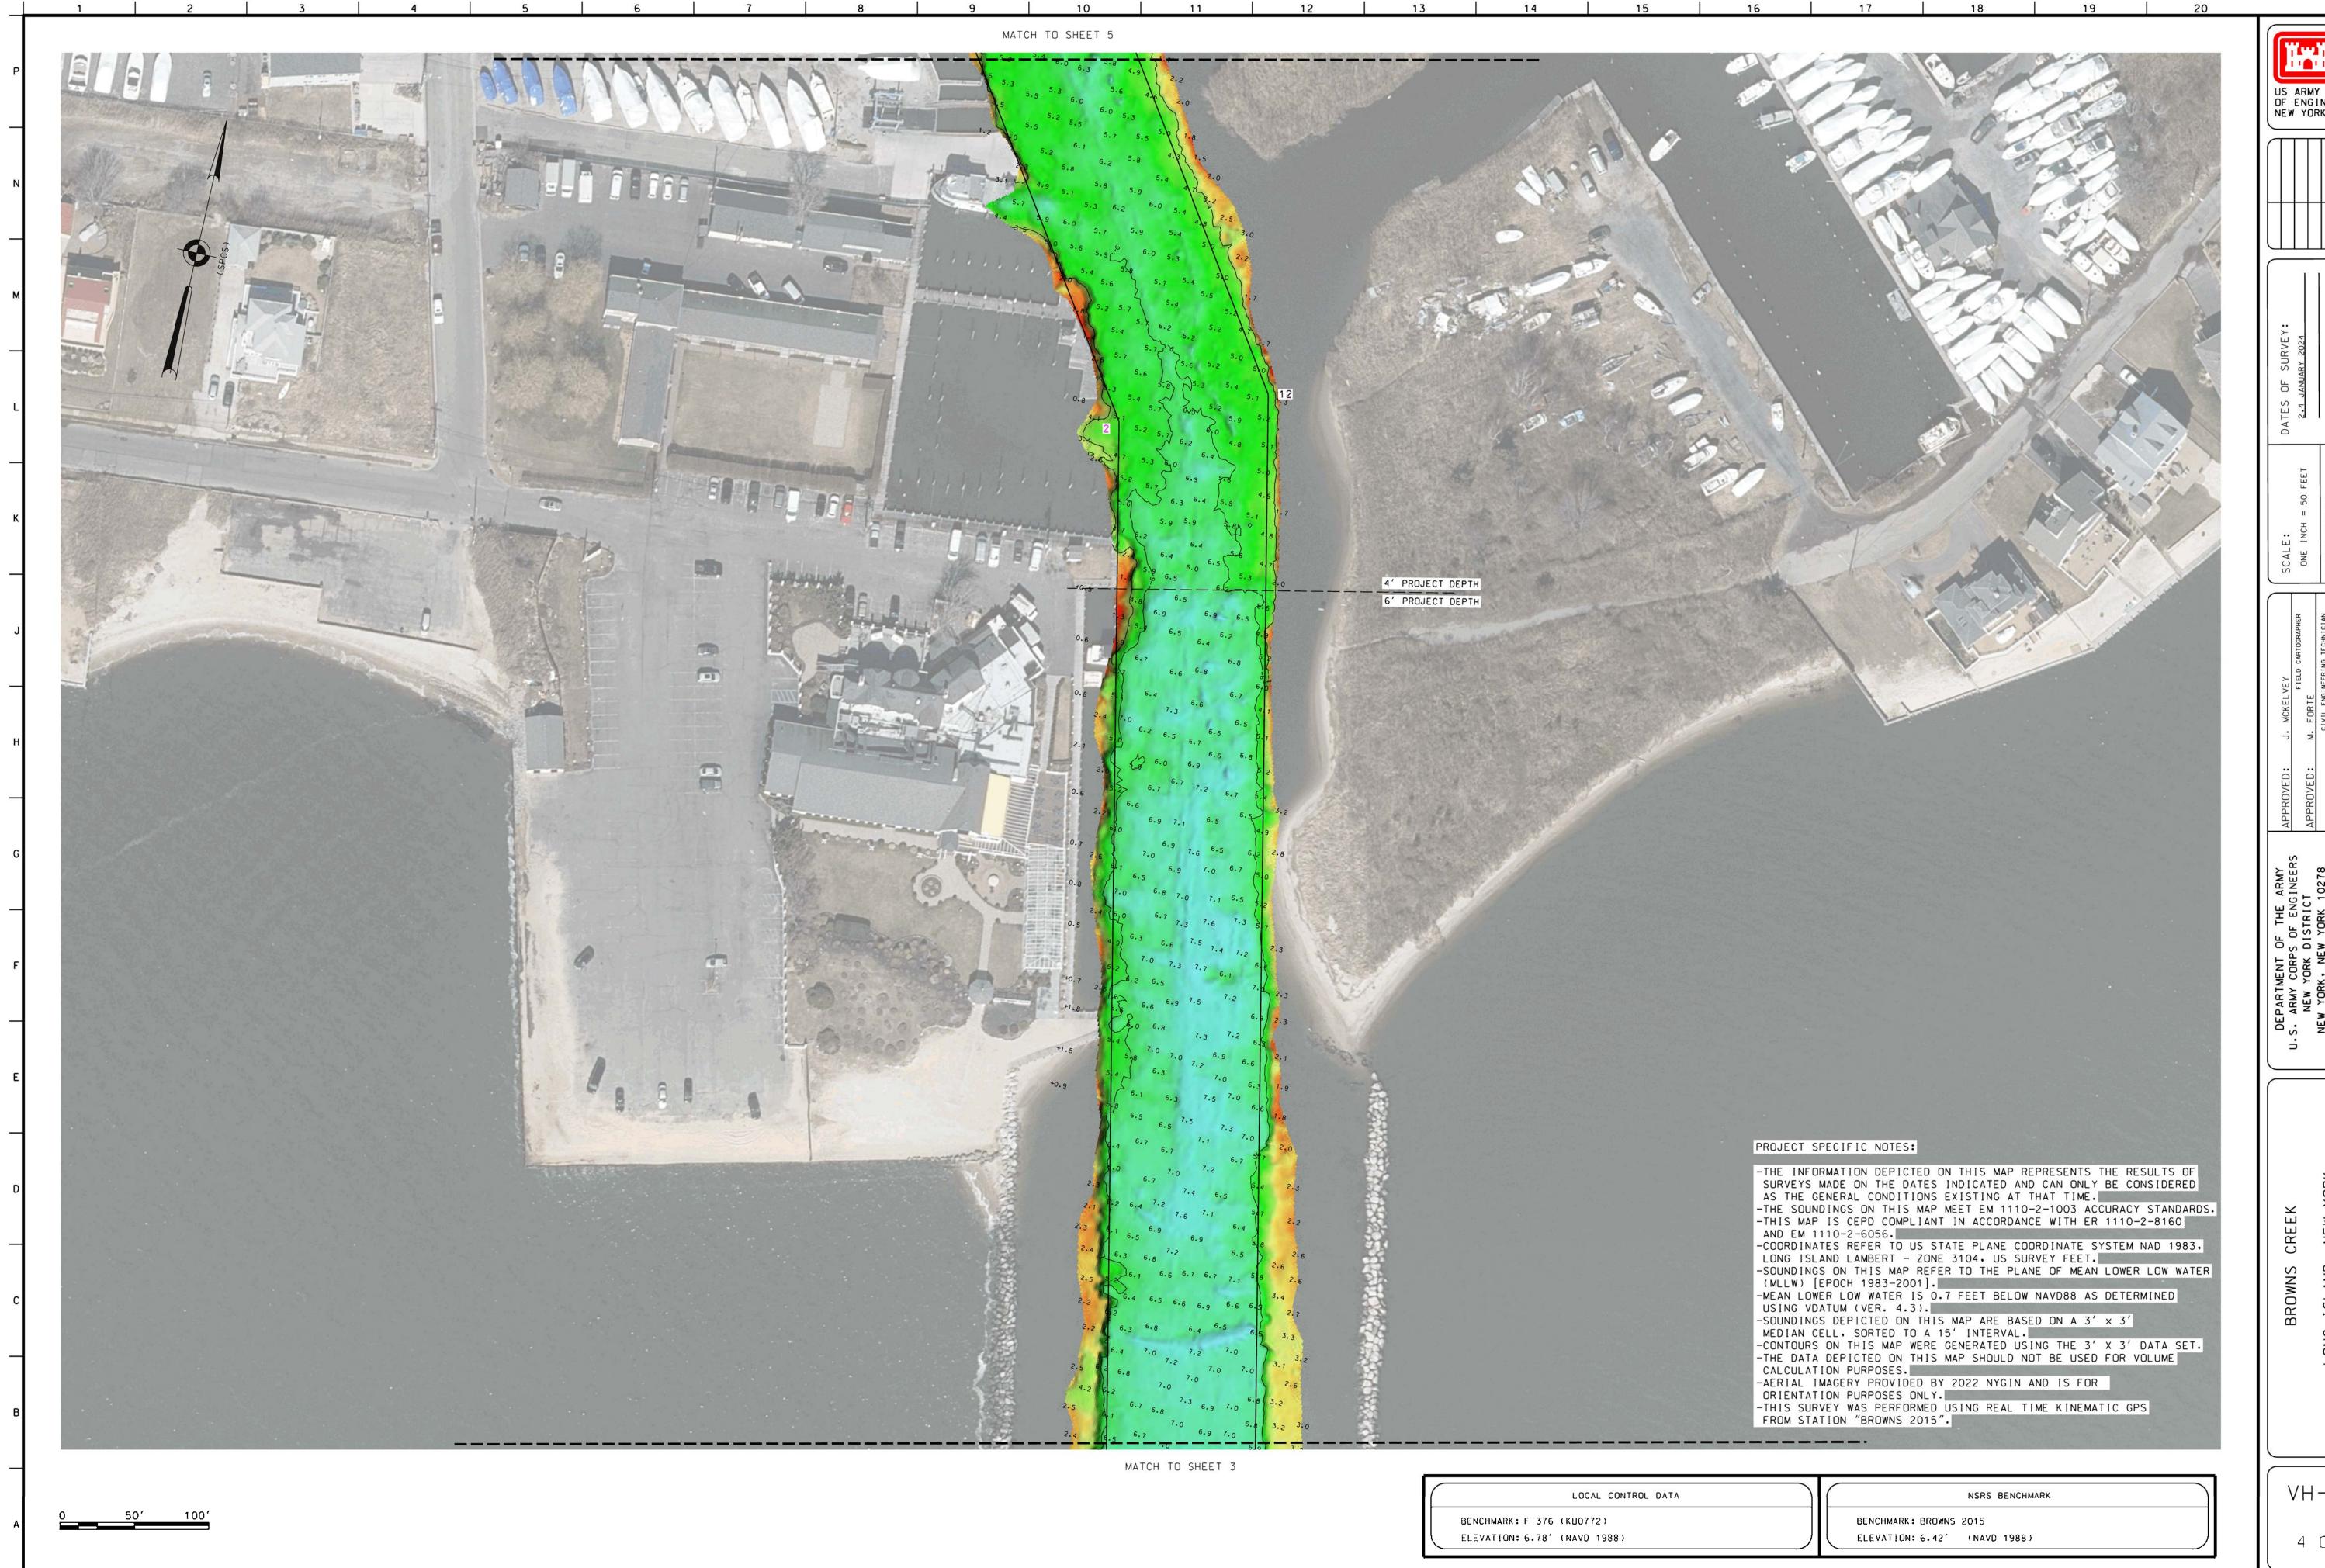


VH-104

4 OF 7

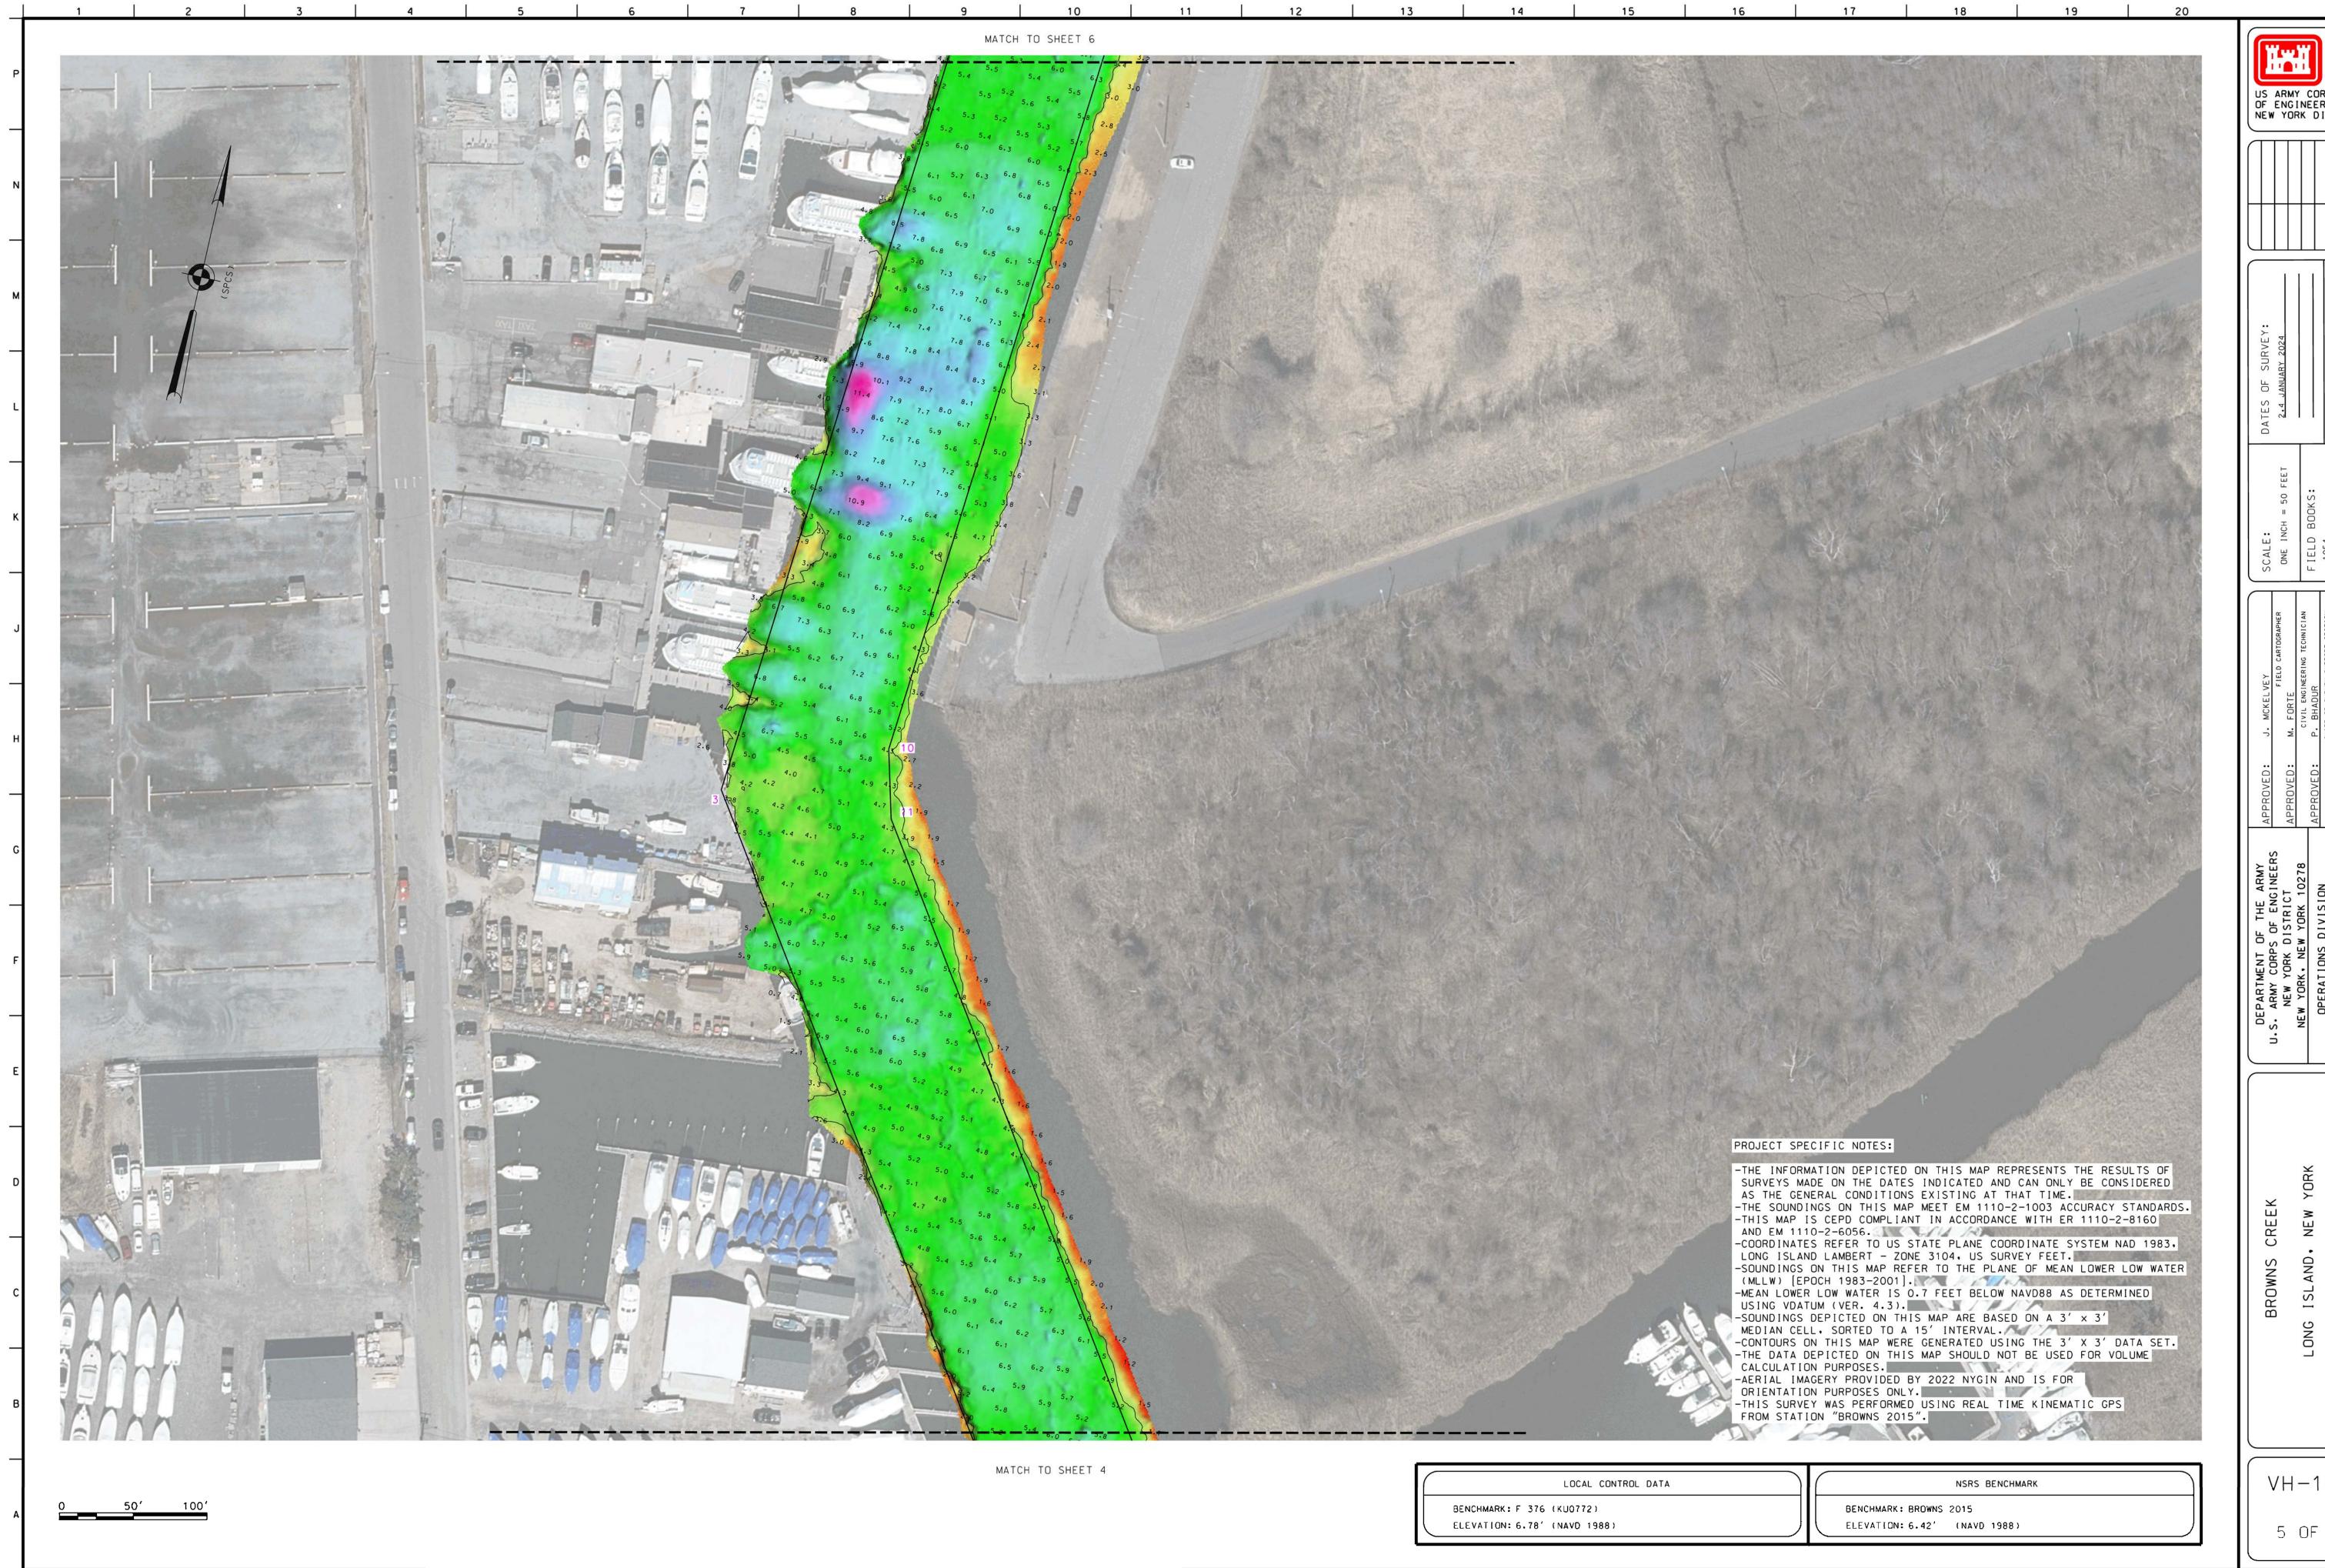


VH-105

5 OF 7

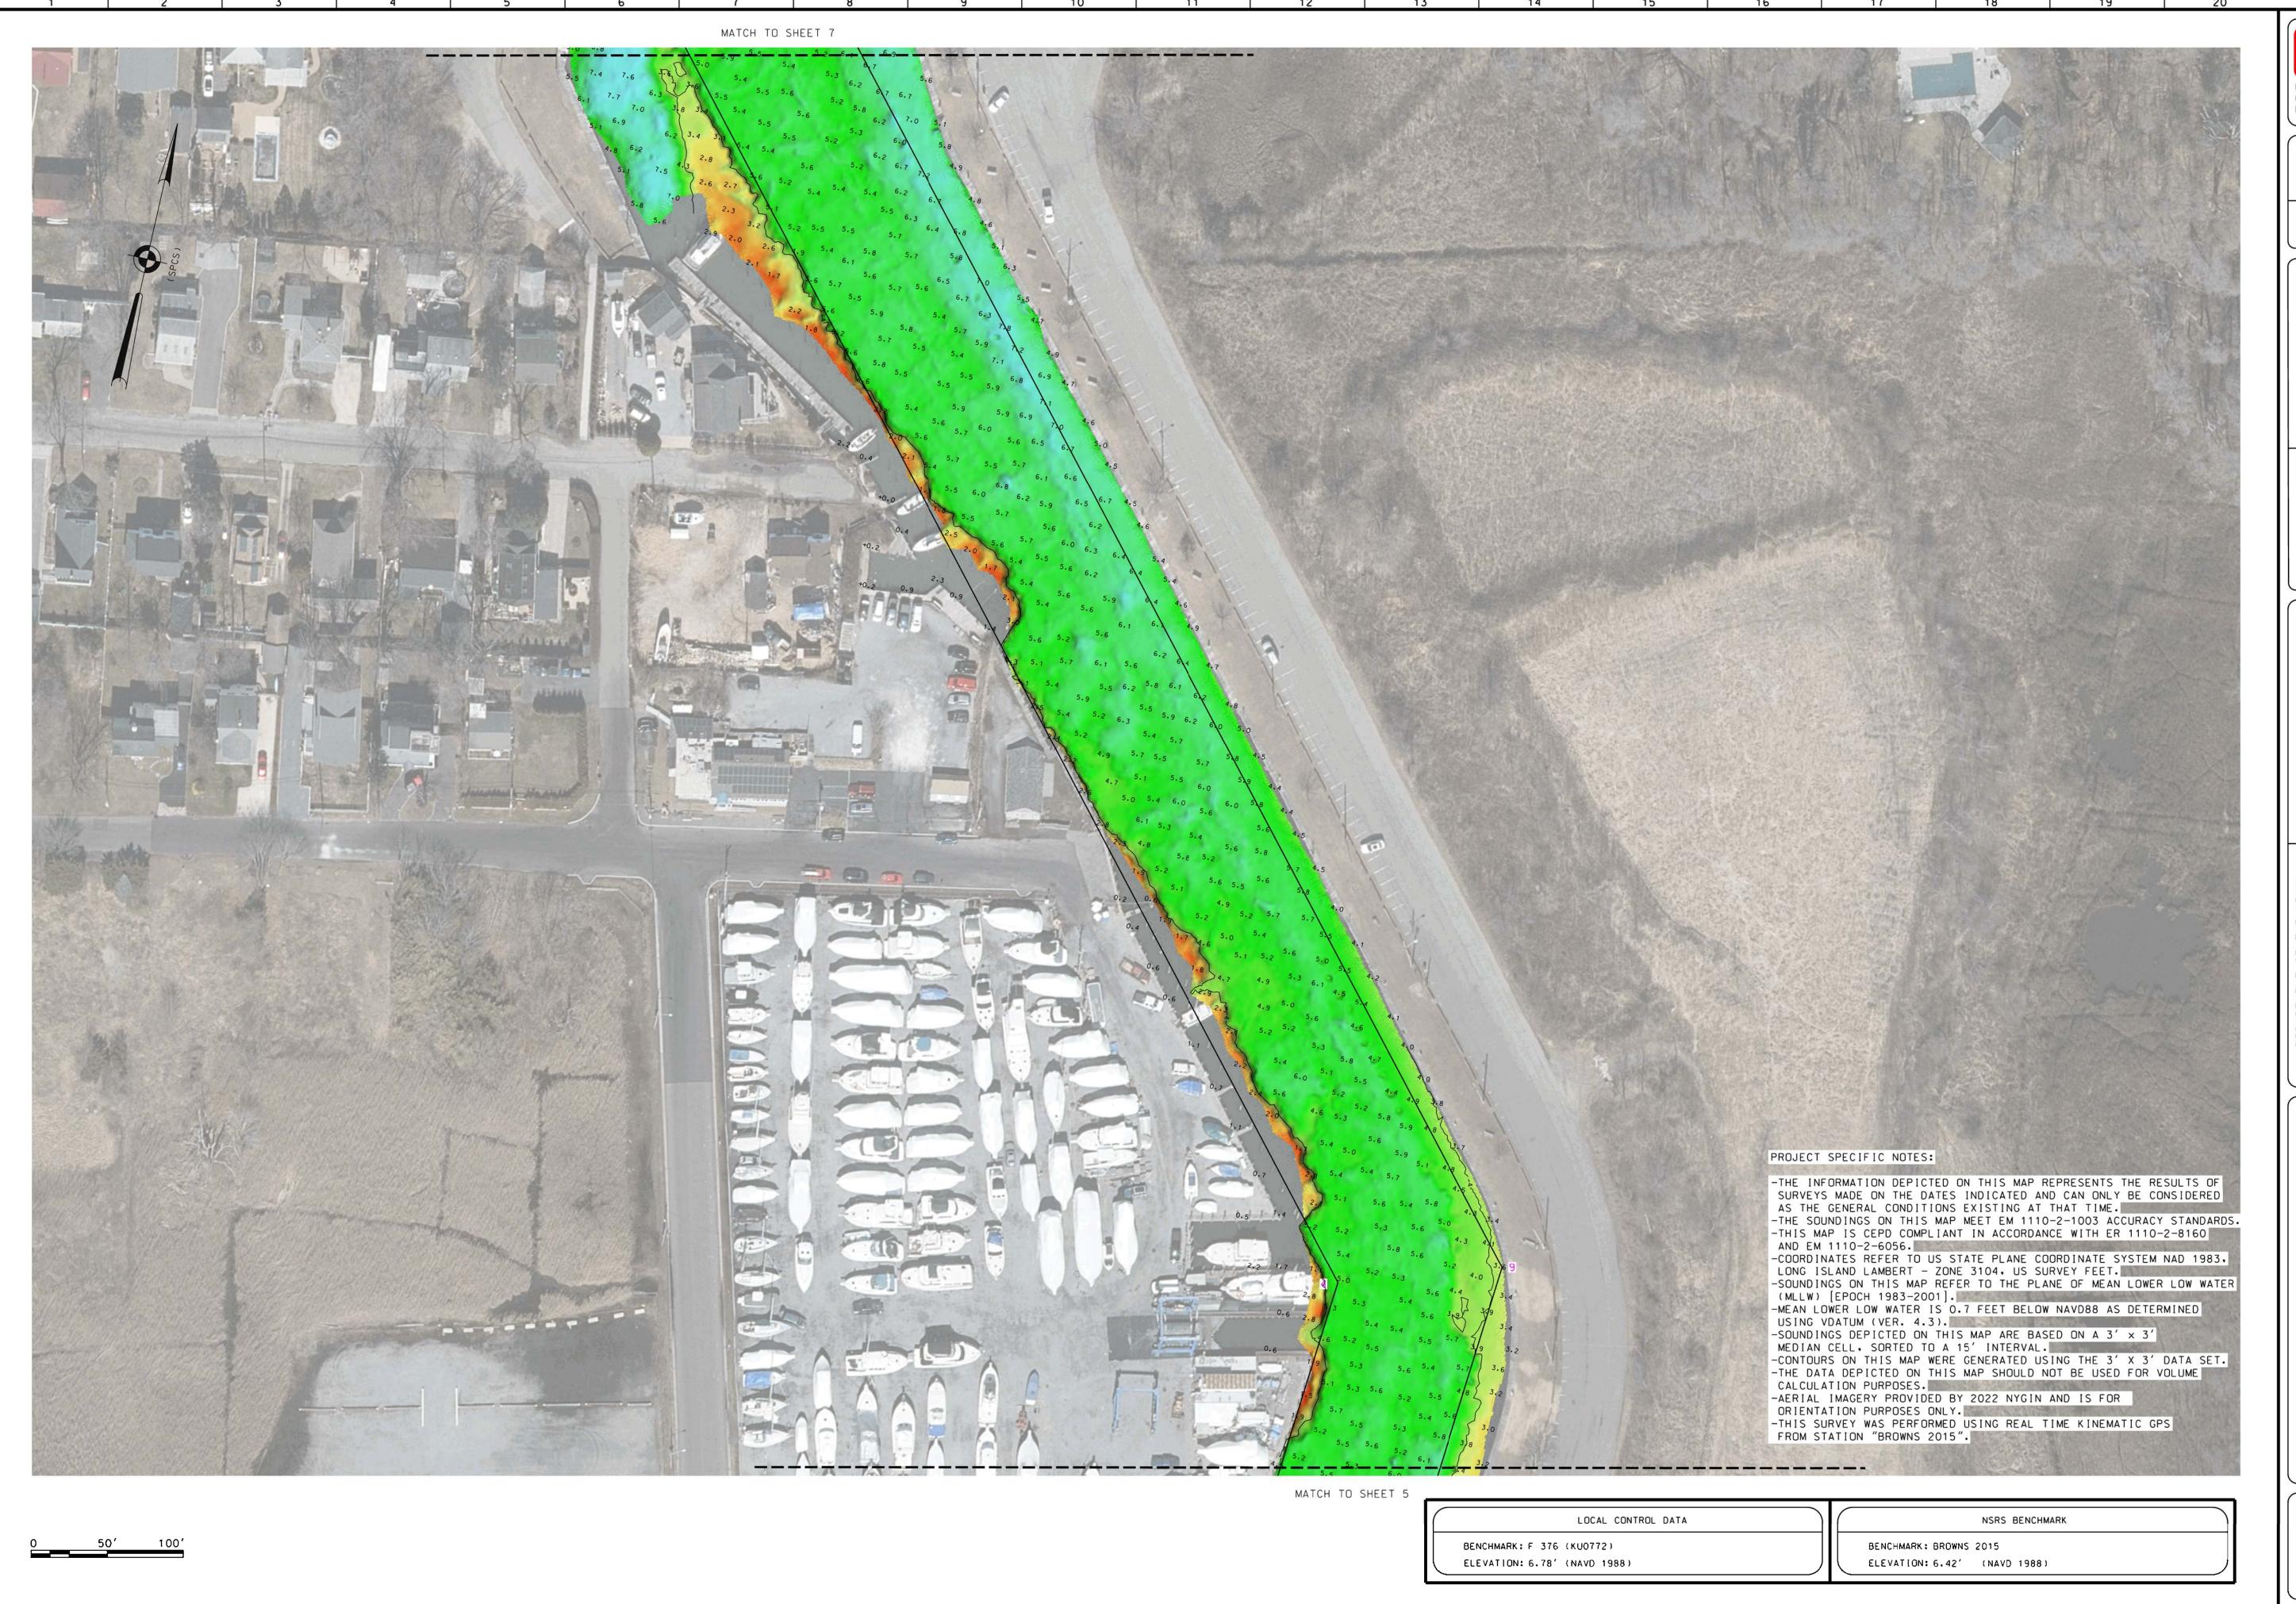

VH-106

6 OF 7

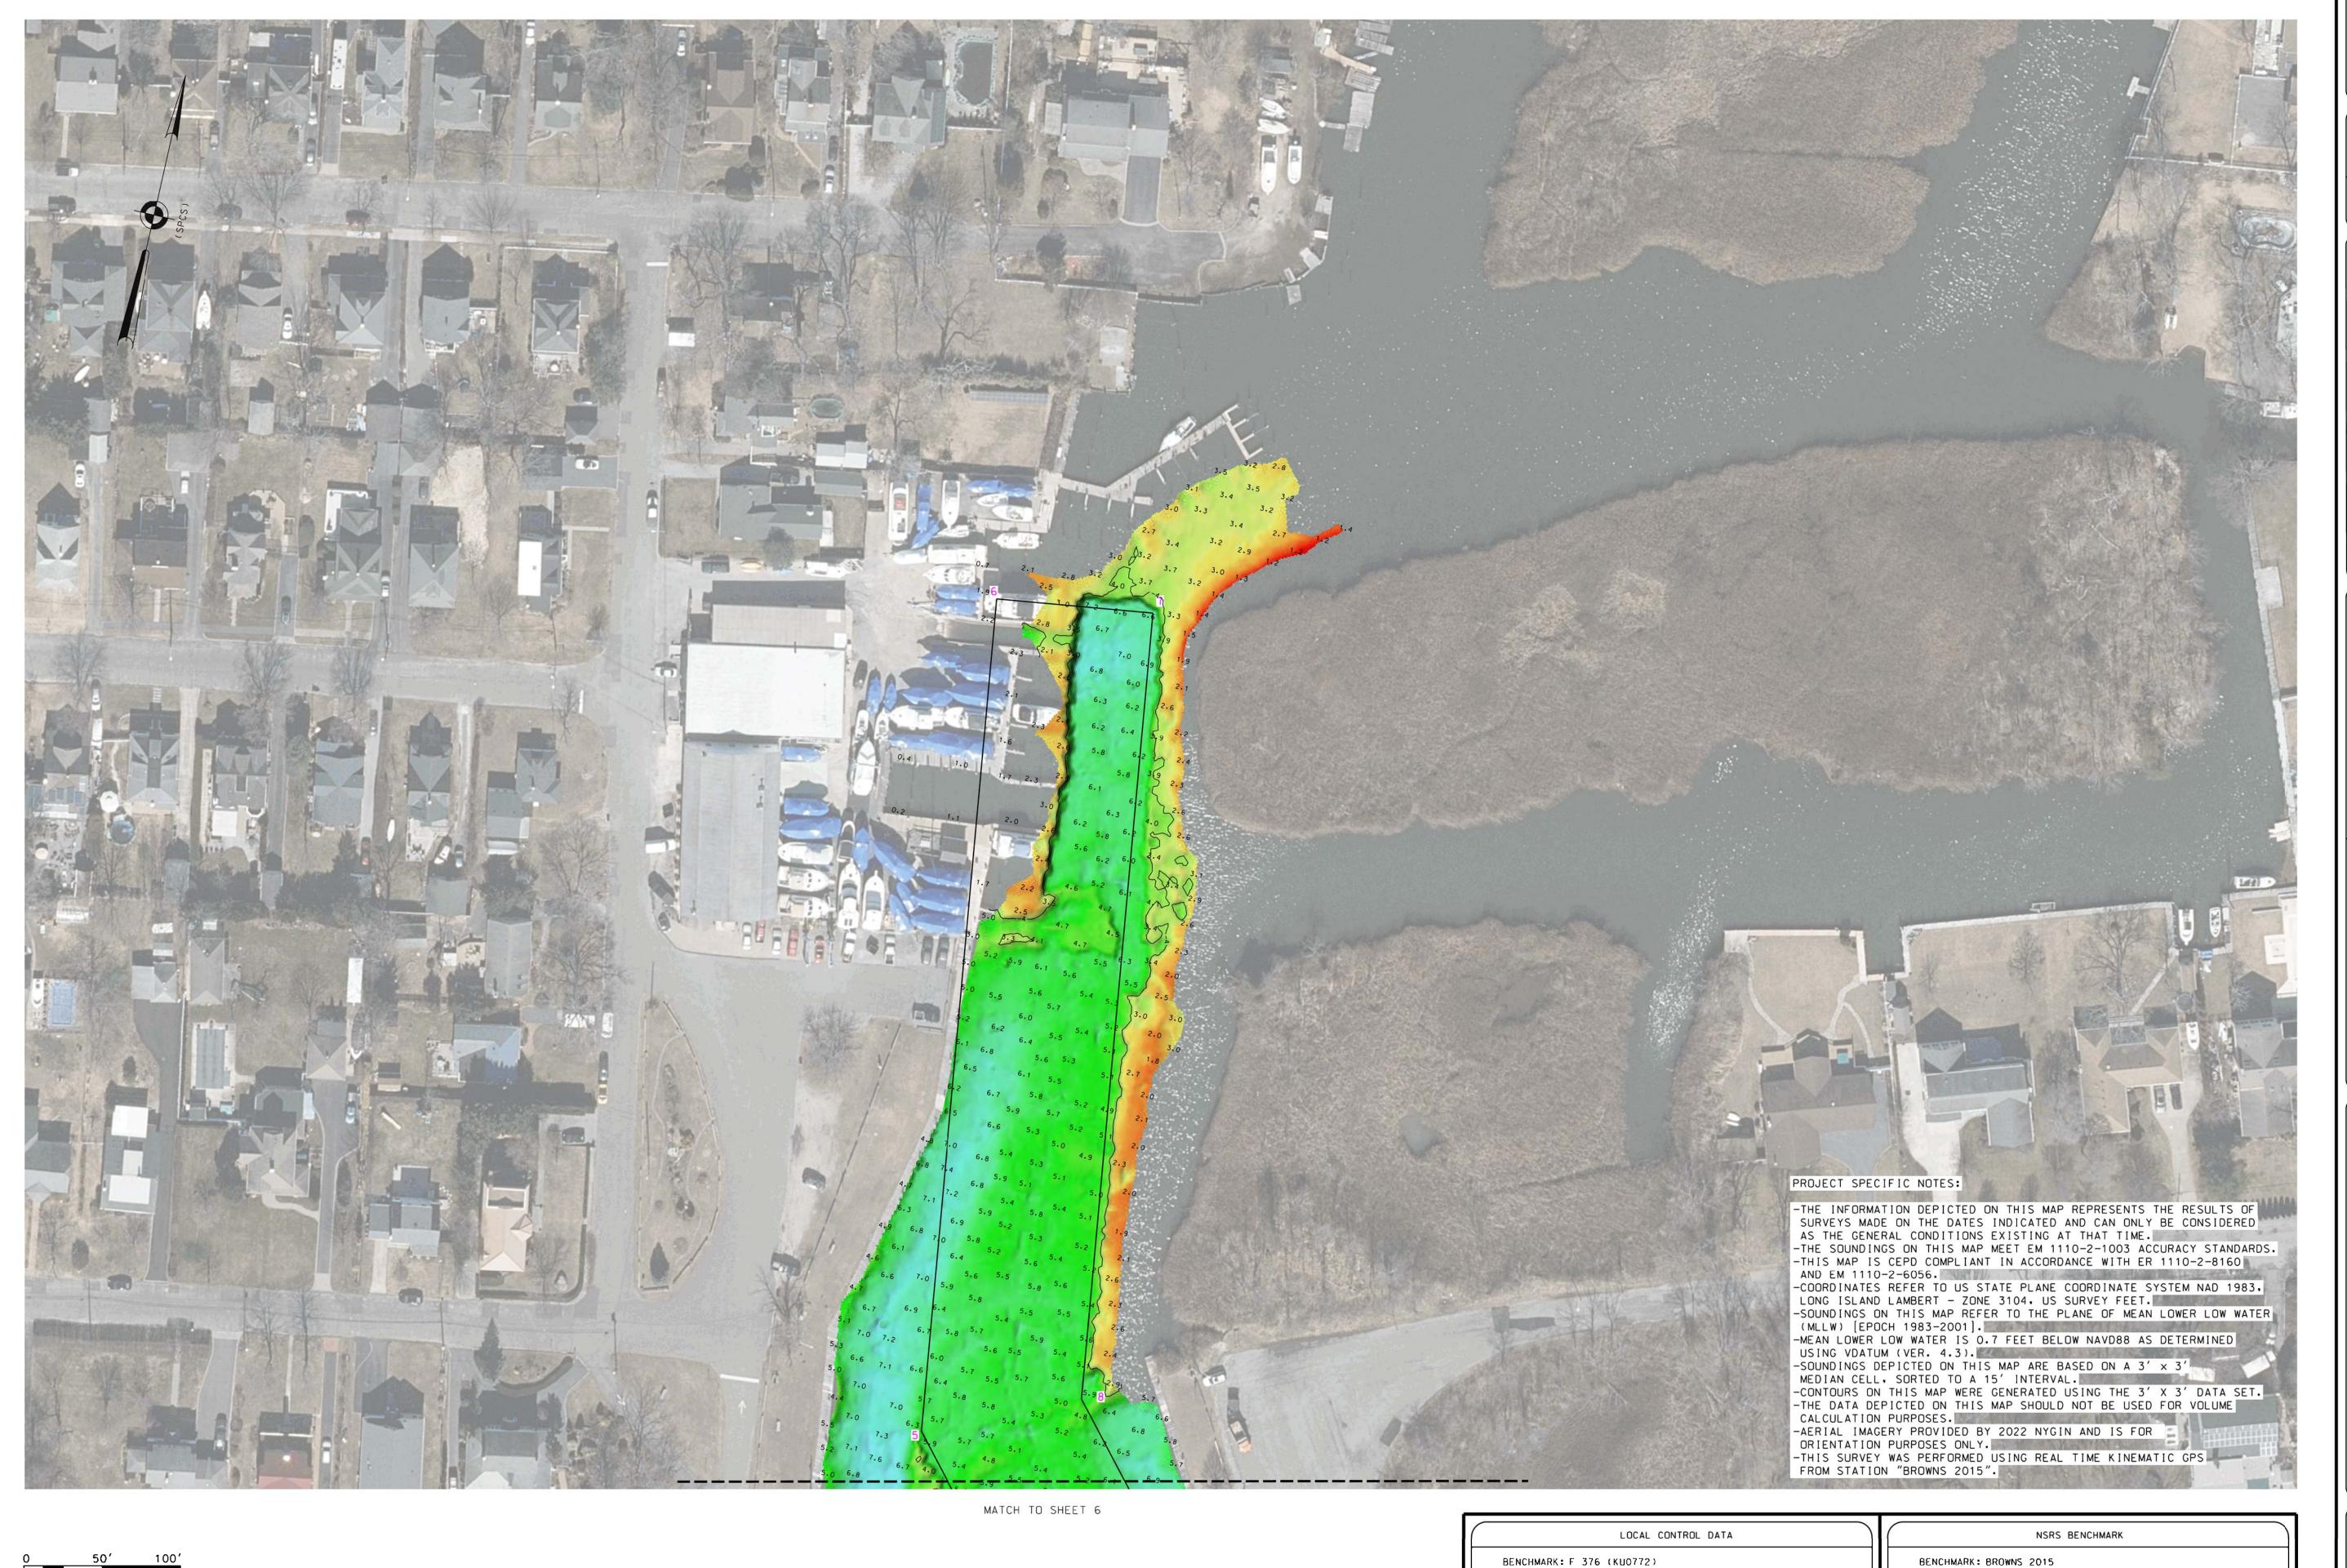

ELEVATION: 6.78' (NAVD 1988)

US ARMY CORPS
OF ENGINEERS
NEW YORK DISTRICT

VH-107

ELEVATION: 6.42' (NAVD 1988)