


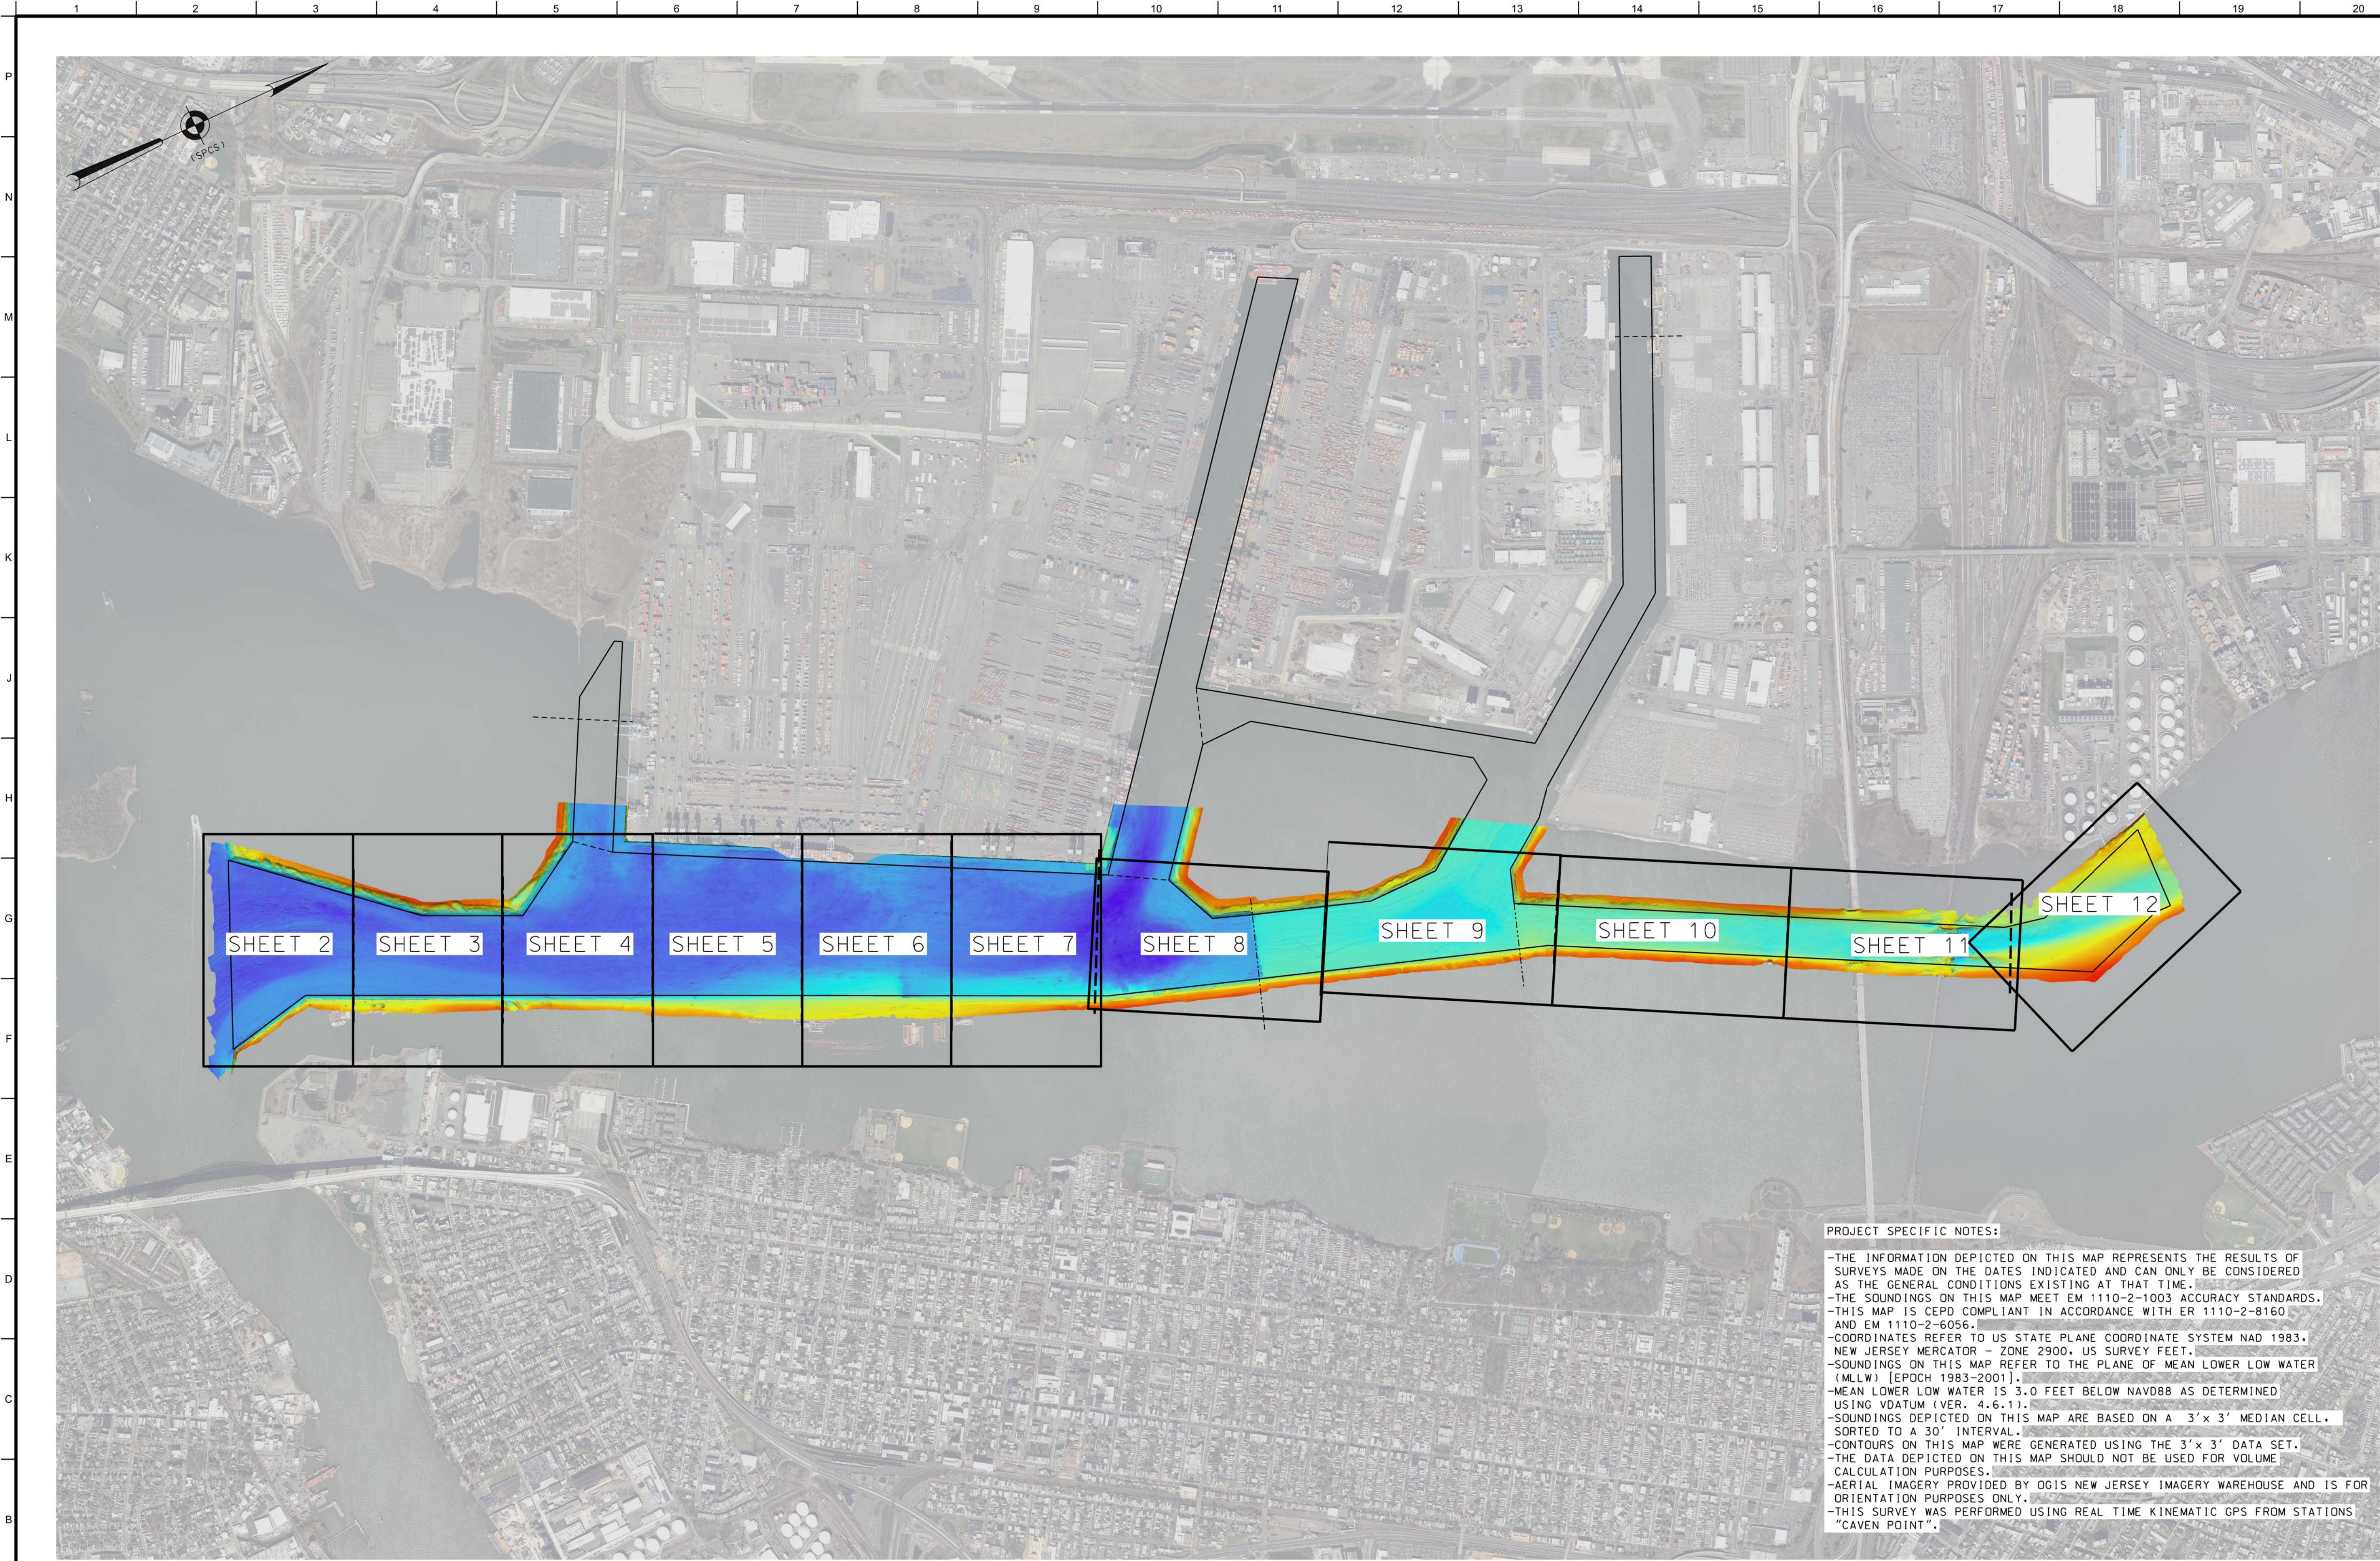

0 1000' 2000'

PROJECT SPECIFIC NOTES:

- THE INFORMATION DEPICTED ON THIS MAP REPRESENTS THE RESULTS OF SURVEYS MADE ON THE DATES INDICATED AND CAN ONLY BE CONSIDERED AS THE GENERAL CONDITIONS EXISTING AT THAT TIME.
- THE SOUNDINGS ON THIS MAP MEET EM 1110-2-1003 ACCURACY STANDARDS.
- THIS MAP IS CEPD COMPLIANT IN ACCORDANCE WITH ER 1110-2-8160 AND EM 1110-2-6056.
- COORDINATES REFER TO US STATE PLANE COORDINATE SYSTEM NAD 1983, NEW JERSEY MERCATOR - ZONE 2900, US SURVEY FEET.
- SOUNDINGS ON THIS MAP REFER TO THE PLANE OF MEAN LOWER LOW WATER (MLLW) [EPOCH 1983-2001].
- MEAN LOWER LOW WATER IS 3.0 FEET BELOW NAVD88 AS DETERMINED USING VDATUM (VER. 4.6.1).
- SOUNDINGS DEPICTED ON THIS MAP ARE BASED ON A 3' x 3' MEDIAN CELL, SORTED TO A 30' INTERVAL.
- CONTOURS ON THIS MAP WERE GENERATED USING THE 3' x 3' DATA SET.
- THE DATA DEPICTED ON THIS MAP SHOULD NOT BE USED FOR VOLUME CALCULATION PURPOSES.
- AERIAL IMAGERY PROVIDED BY DGIS NEW JERSEY IMAGERY WAREHOUSE AND IS FOR ORIENTATION PURPOSES ONLY.
- THIS SURVEY WAS PERFORMED USING REAL TIME KINEMATIC GPS FROM STATIONS "CAVEN POINT".

LOCAL CONTROL DATA

BENCHMARK: NBAY 2
ELEVATION: 7.41' (NAVD 1988)

NSRS BENCHMARK

BENCHMARK: P 38 (PID:KVD333)
ELEVATION: 21.93' (NAVD 1988)



DATES OF SURVEY:
1.16.23-24.29.31 JAN 2024

REQ. NO./FILE NO.: 5400/D/11

SCALE:
ONE INCH = 1000 FEET

FIELD BOOKS:
1057

APPROVED: P. KEARNS/J.L. BERTOLDOTTI
FIELD CARTOGRAPHER

APPROVED: M. FORTE
CHIEF ENGINEERING TECHNICIAN

APPROVED: P. BALOGH
CHIEF OF SURVEY SUPPORT SECTION

APPROVED: J.L. MGAZ
DEPUTY CHIEF OF SURVEYS AND MAPPING BRANCH

DATE: 23 FEBRUARY 2024


DEPARTMENT OF THE ARMY
U.S. ARMY CORPS OF ENGINEERS
NEW YORK DISTRICT
NEW YORK, NEW YORK 10278


OPERATIONS DIVISION
SURVEYS AND MAPPING BRANCH
CENAN-OP-SS


NEWARK BAY, HACKENSACK, & PASSAIC RIVERS
NEW JERSEY
MAIN CHANNEL
CONDITION SURVEY


VH-101

1 OF 12

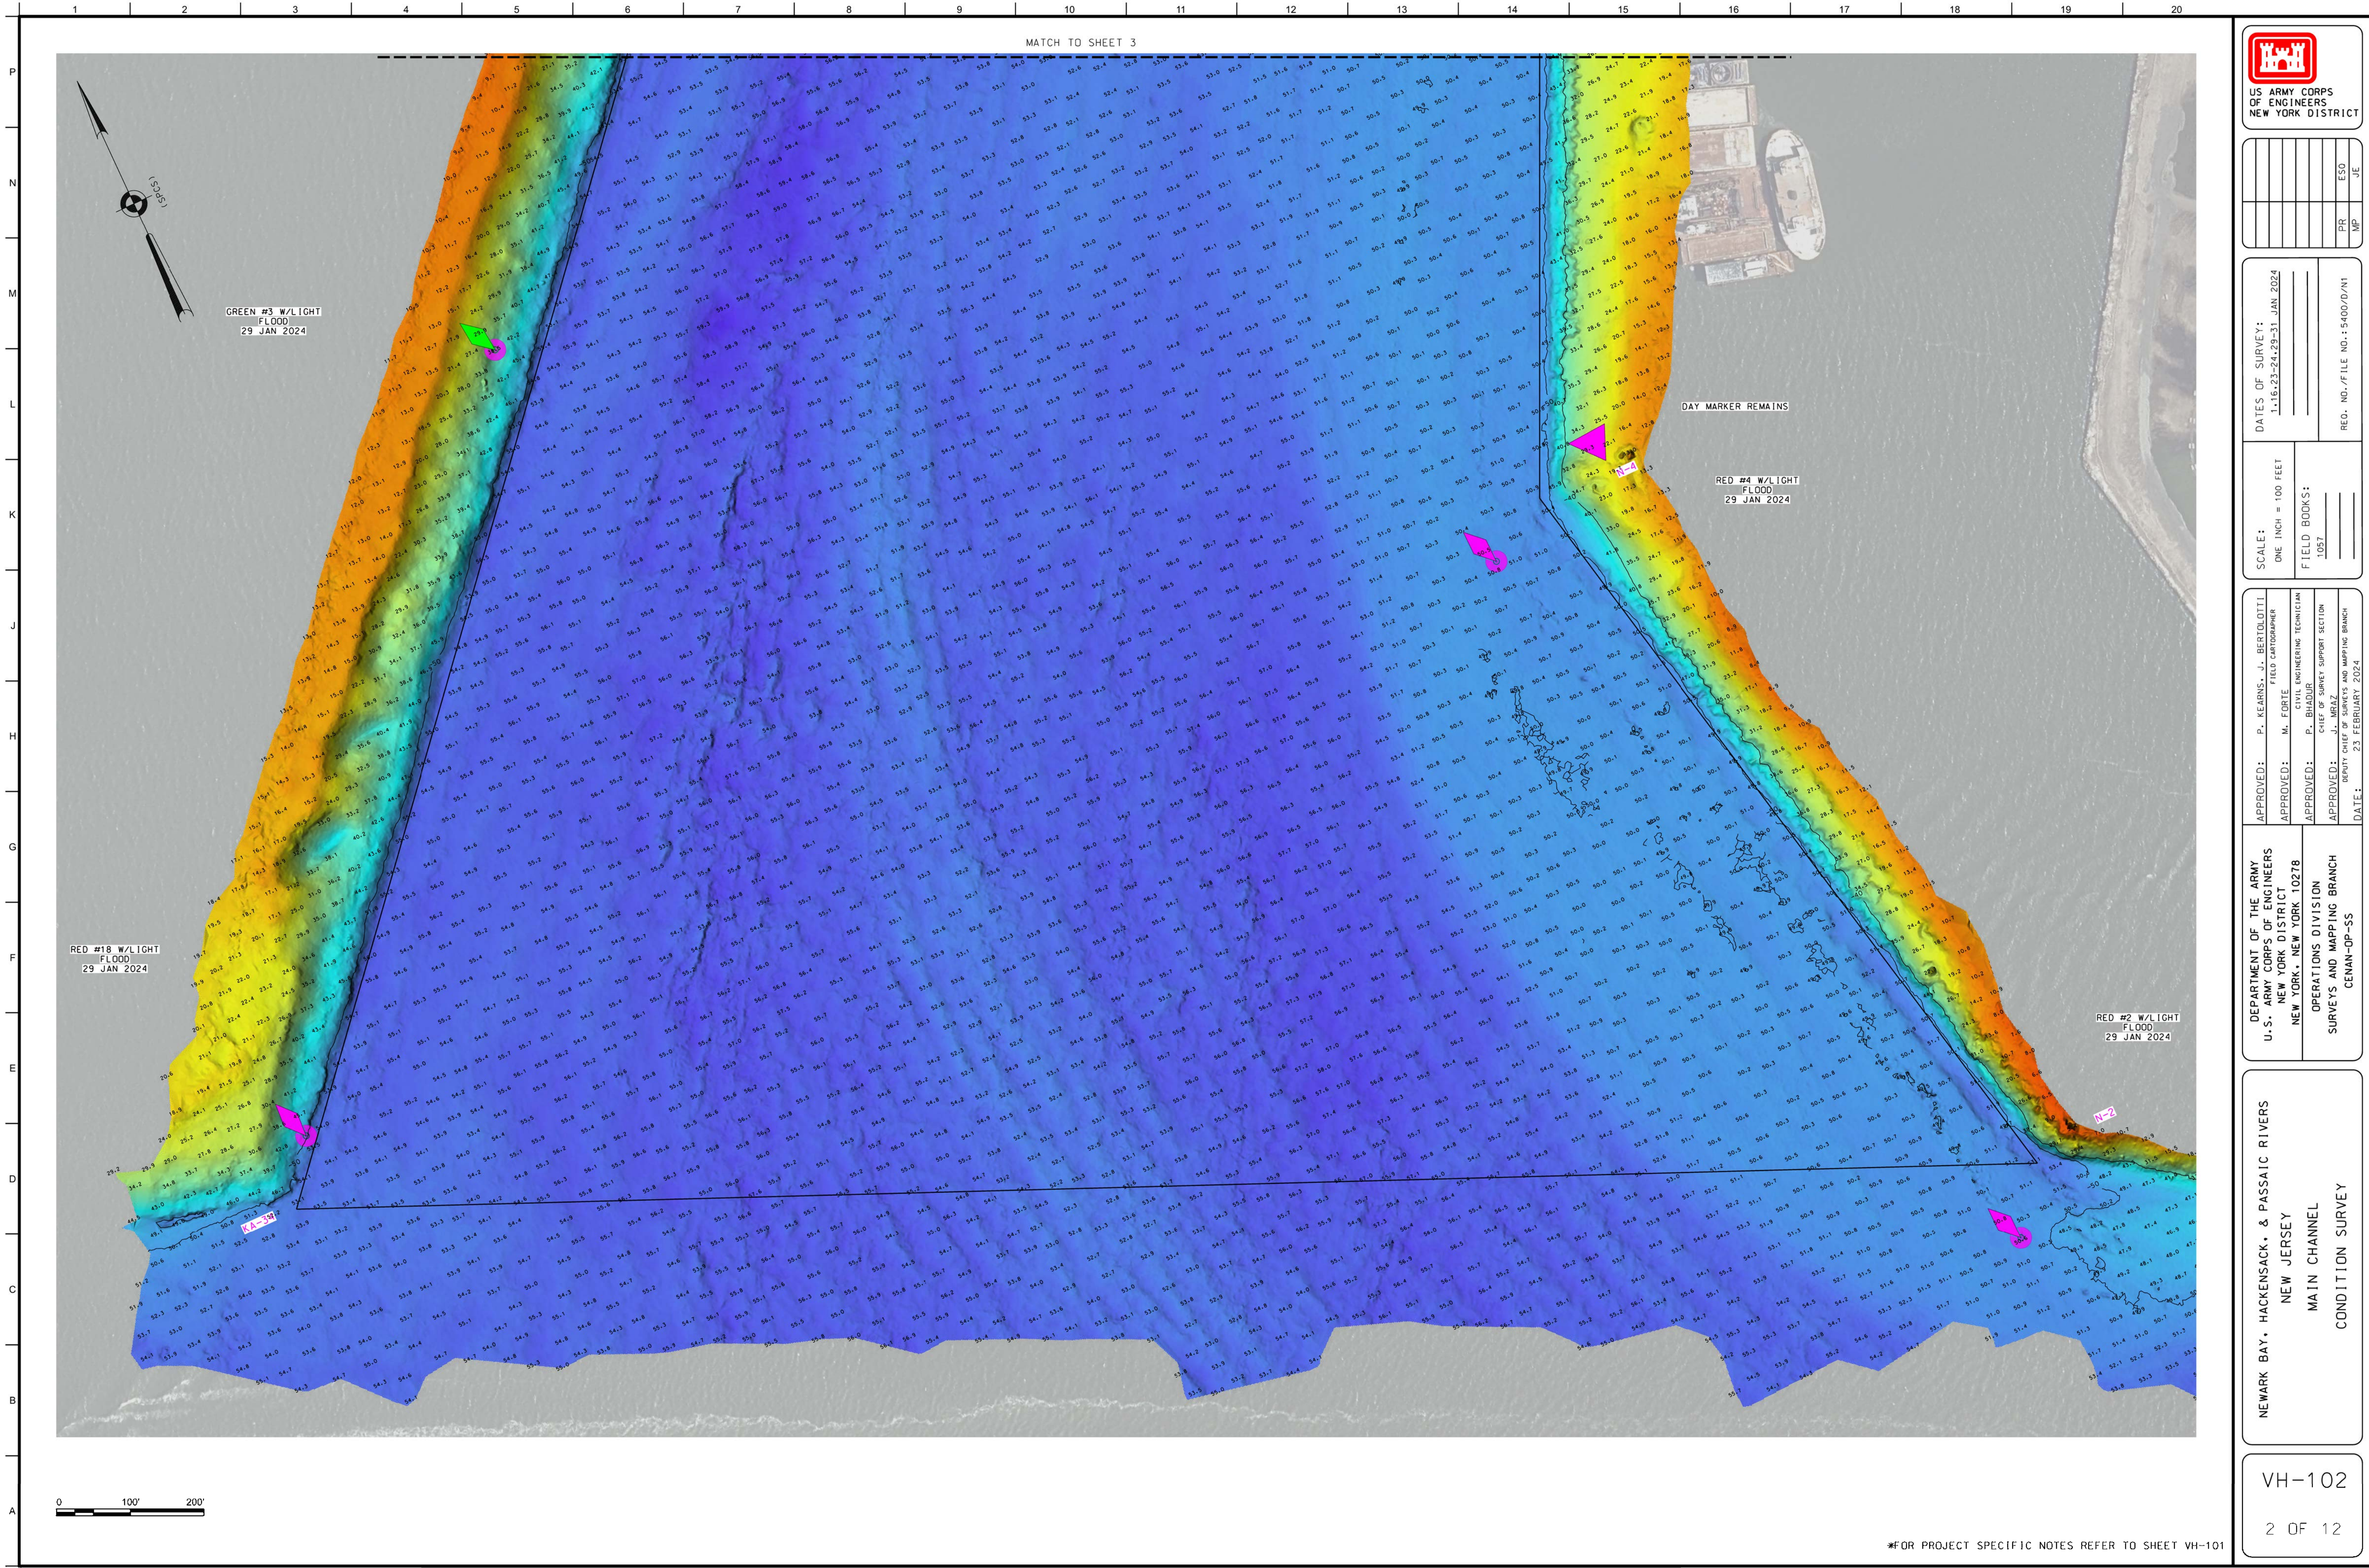

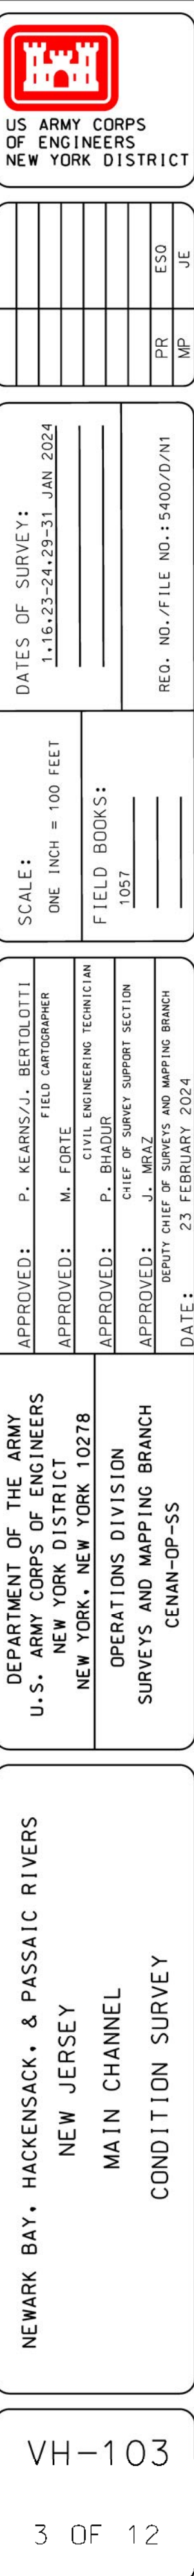

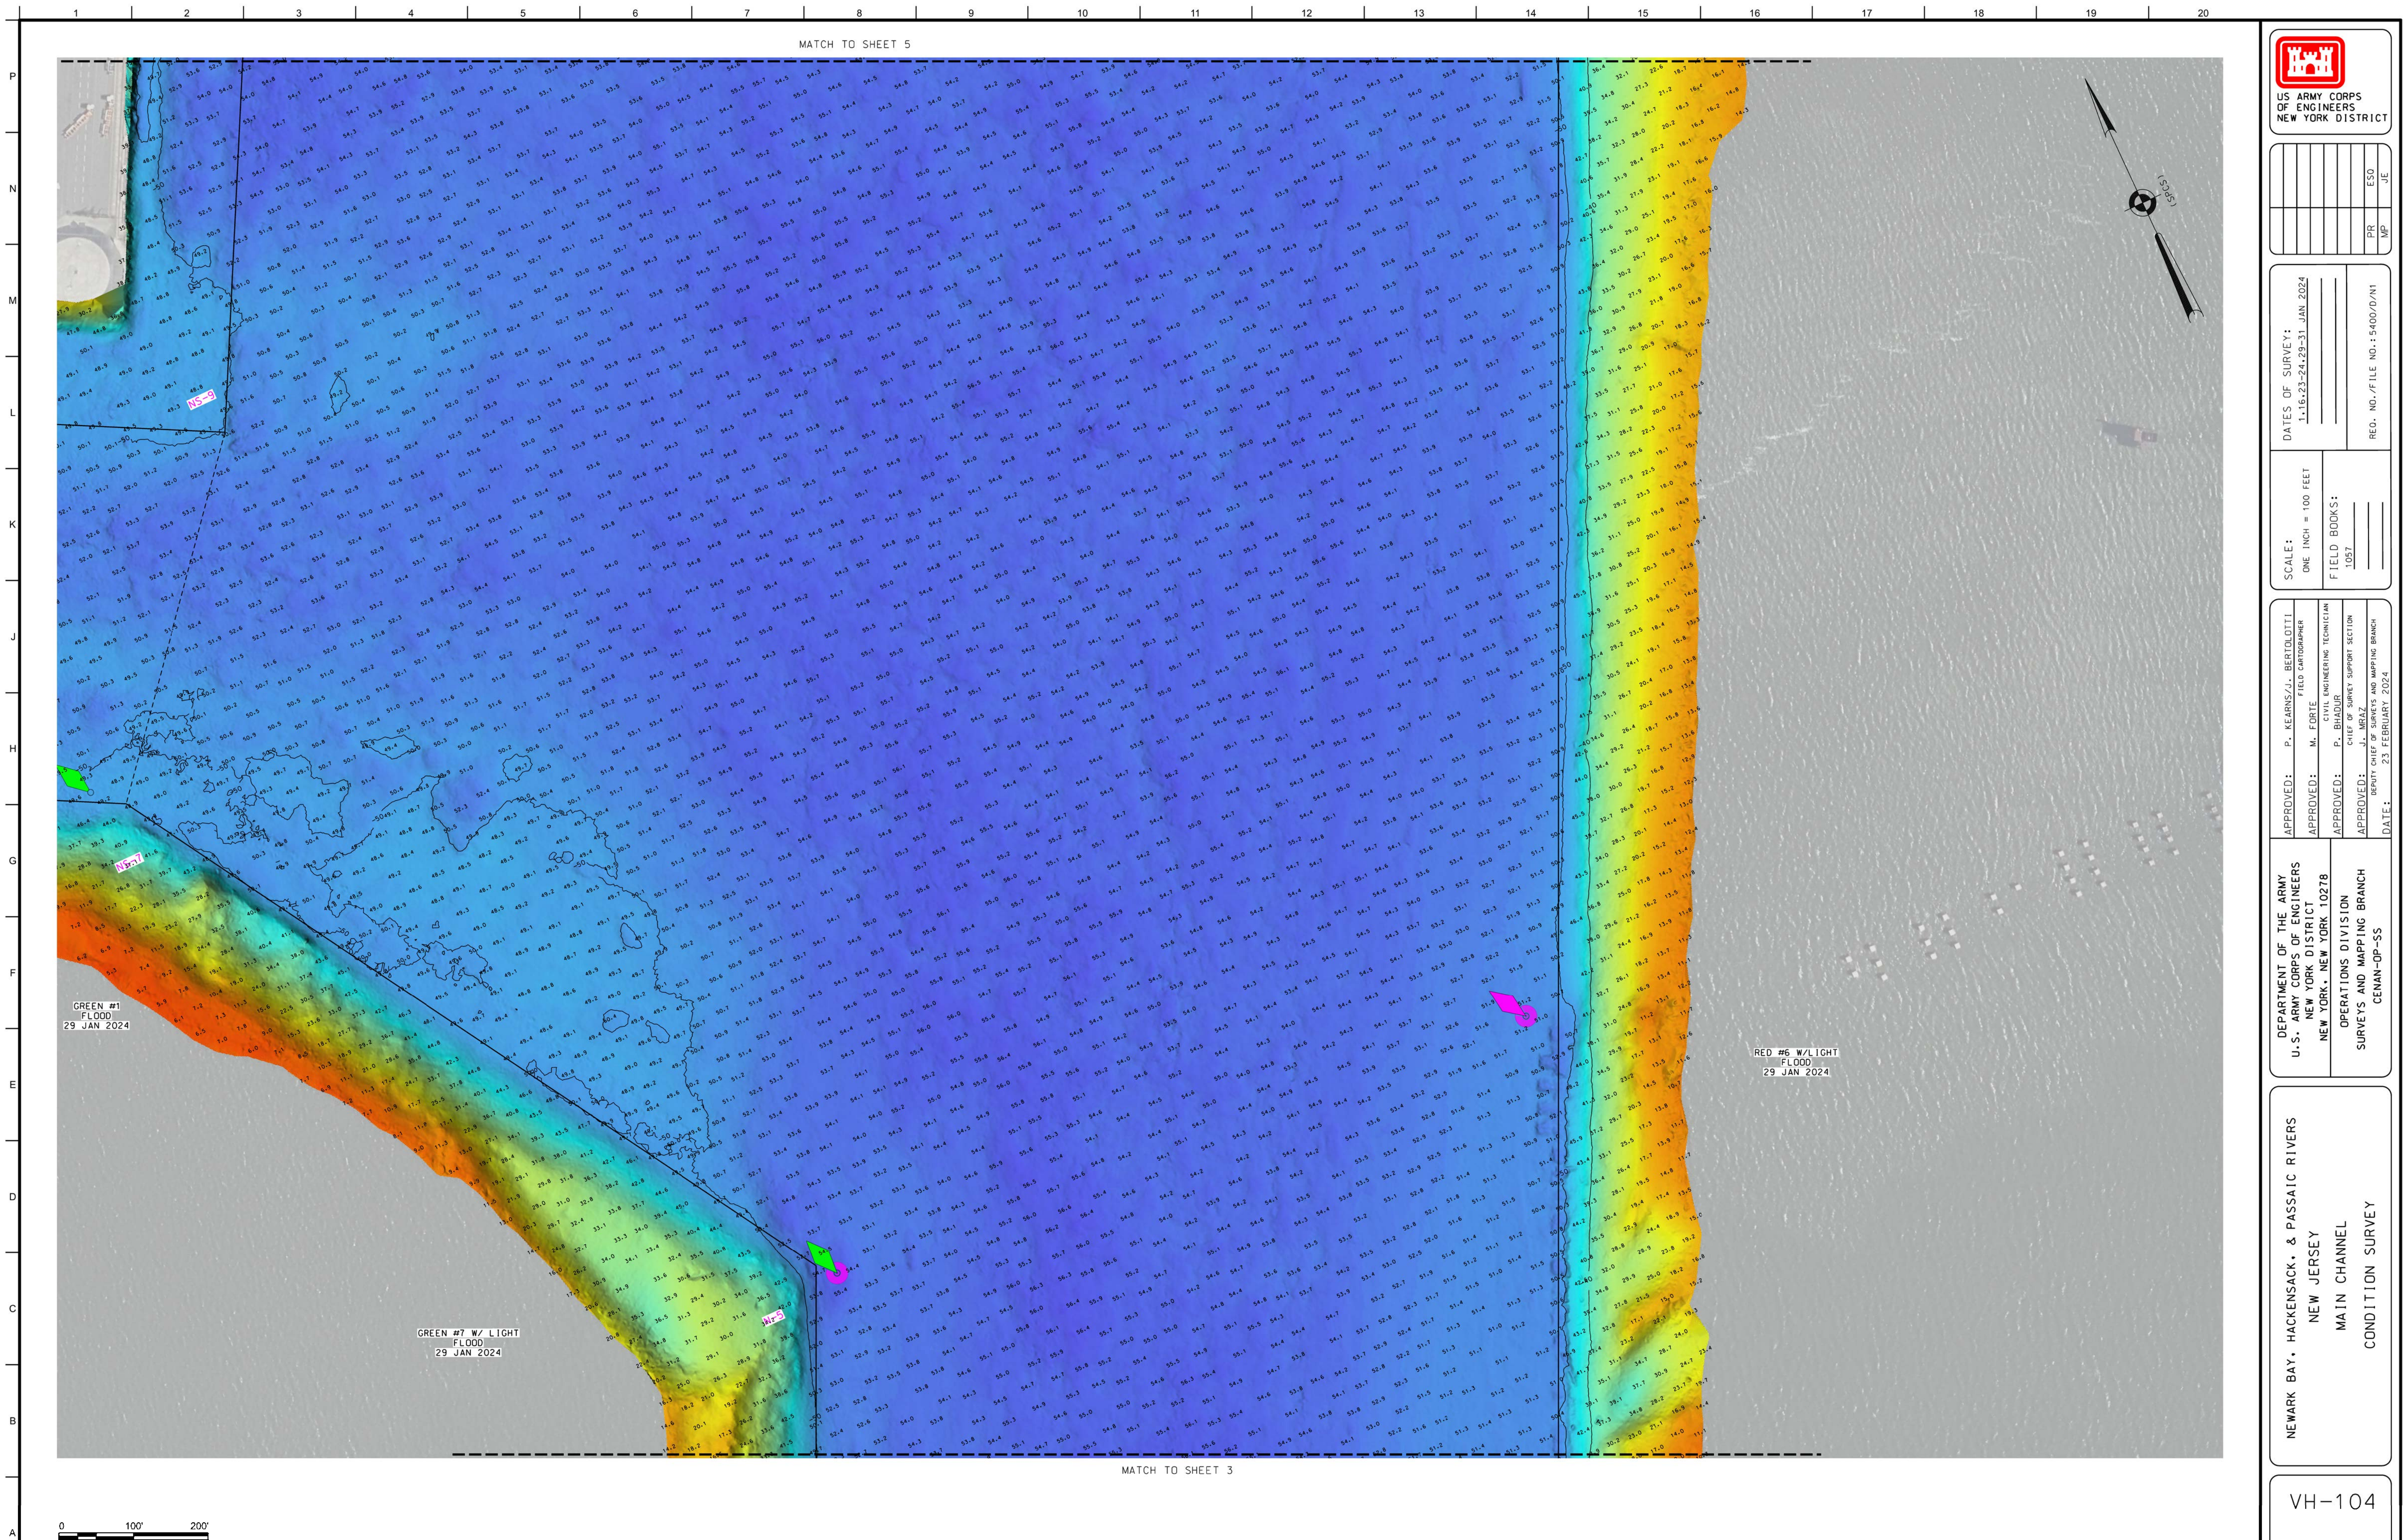

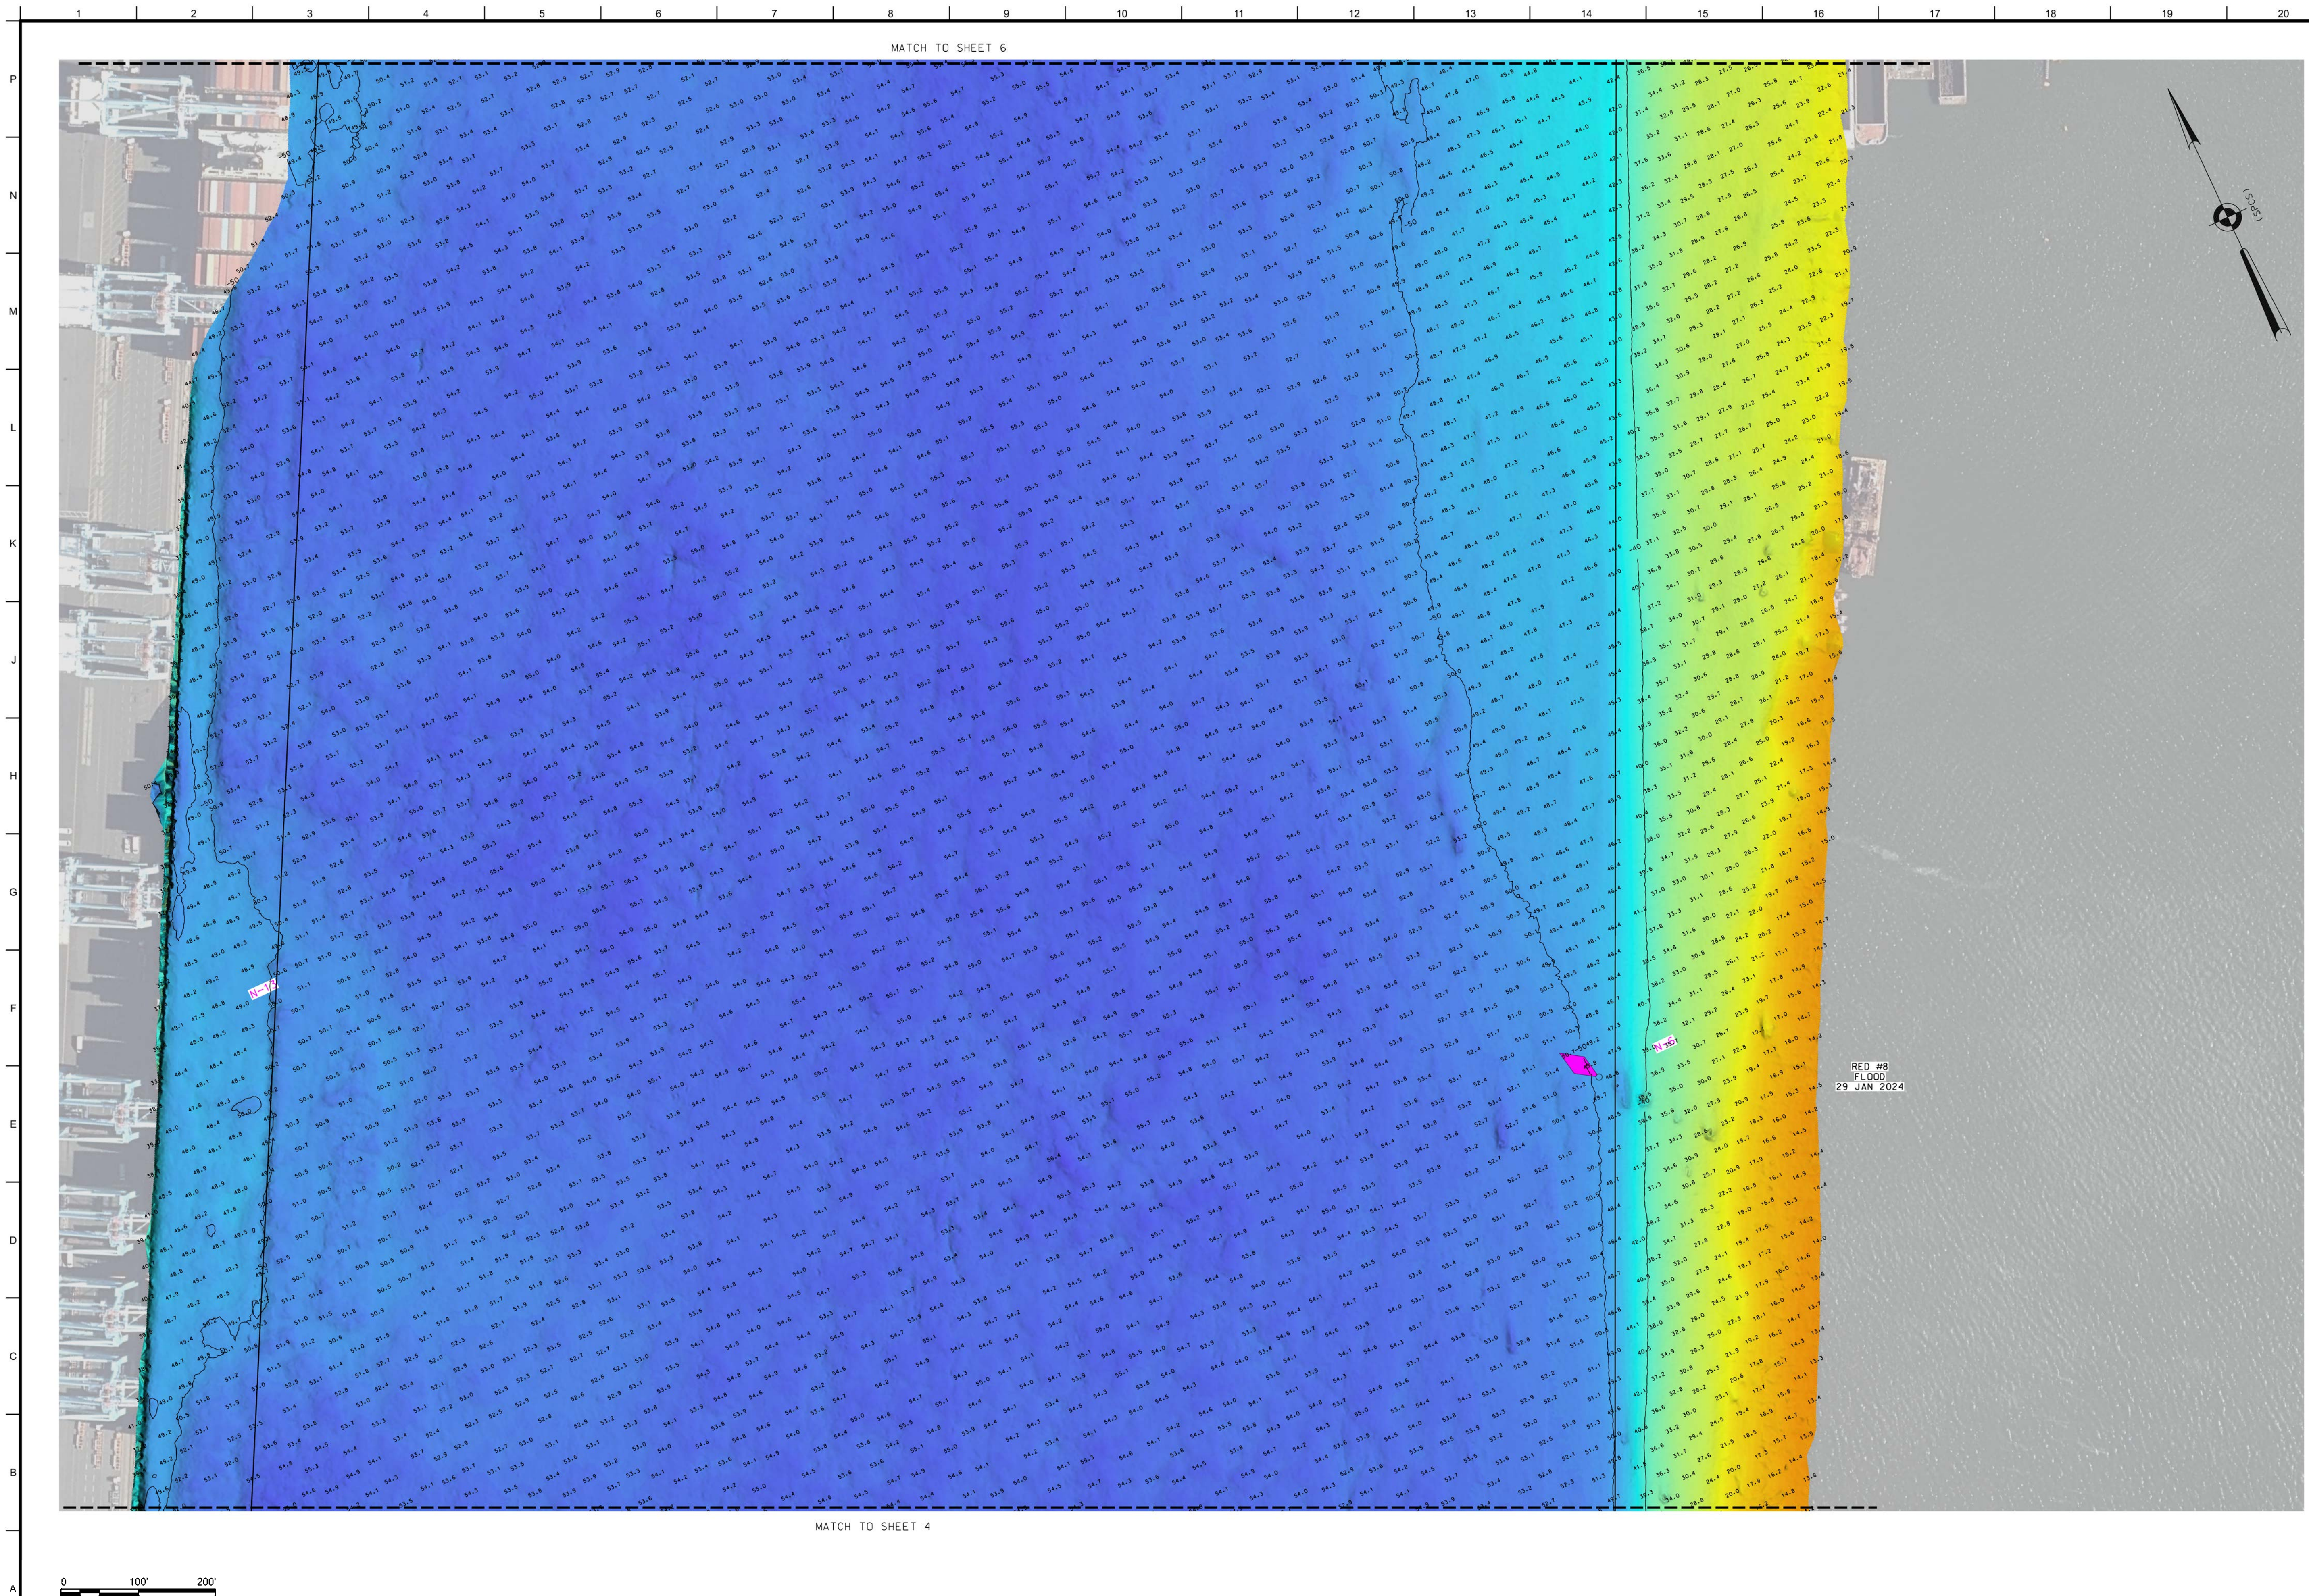

US ARMY CORPS
OF ENGINEERS
NEW YORK DISTRICT

[illegible]

1.16.23-24.29-31 JAN 2024

1,16,23-24,29-31 JAN 2024

REQ. NO./FILE NO.: 5400/D/N1

SCALE:
ONE INCH = 100 FEET

FIELD BOOKS.

1057

APPROVED: P. KEARNS/J. BERTOLLOTTI

APPROVED: M. FORTE
FIELD CARTOGRAPHER

CIVIL ENGINEERING TECHNICIAN

APPROVED: P. BHADUR
CHIEF OF SURVEY SUPPORT SECTION

APPROVED: J. MRAZ
DEPUTY CHIEF OF SURVEYS AND MAPPING BRANCH

DATE: 23 FEBRUARY 2024

DEPARTMENT OF THE ARMY
J.S. ARMY CORPS OF ENGINEERS
NEW YORK DISTRICT

NEW YORK, NEW YORK 10278

OPERATIONS DIVISION
SURVEYS AND MAPPING BRANCH

CENAN-OP-SS

NEWARK BAY, HACKENSACK, & PASSAIC RIVERS
NEW JERSEY


MAIN CHANNEL

REFERENCES

CONDITION SURVEY

VH-105

5 OF 12

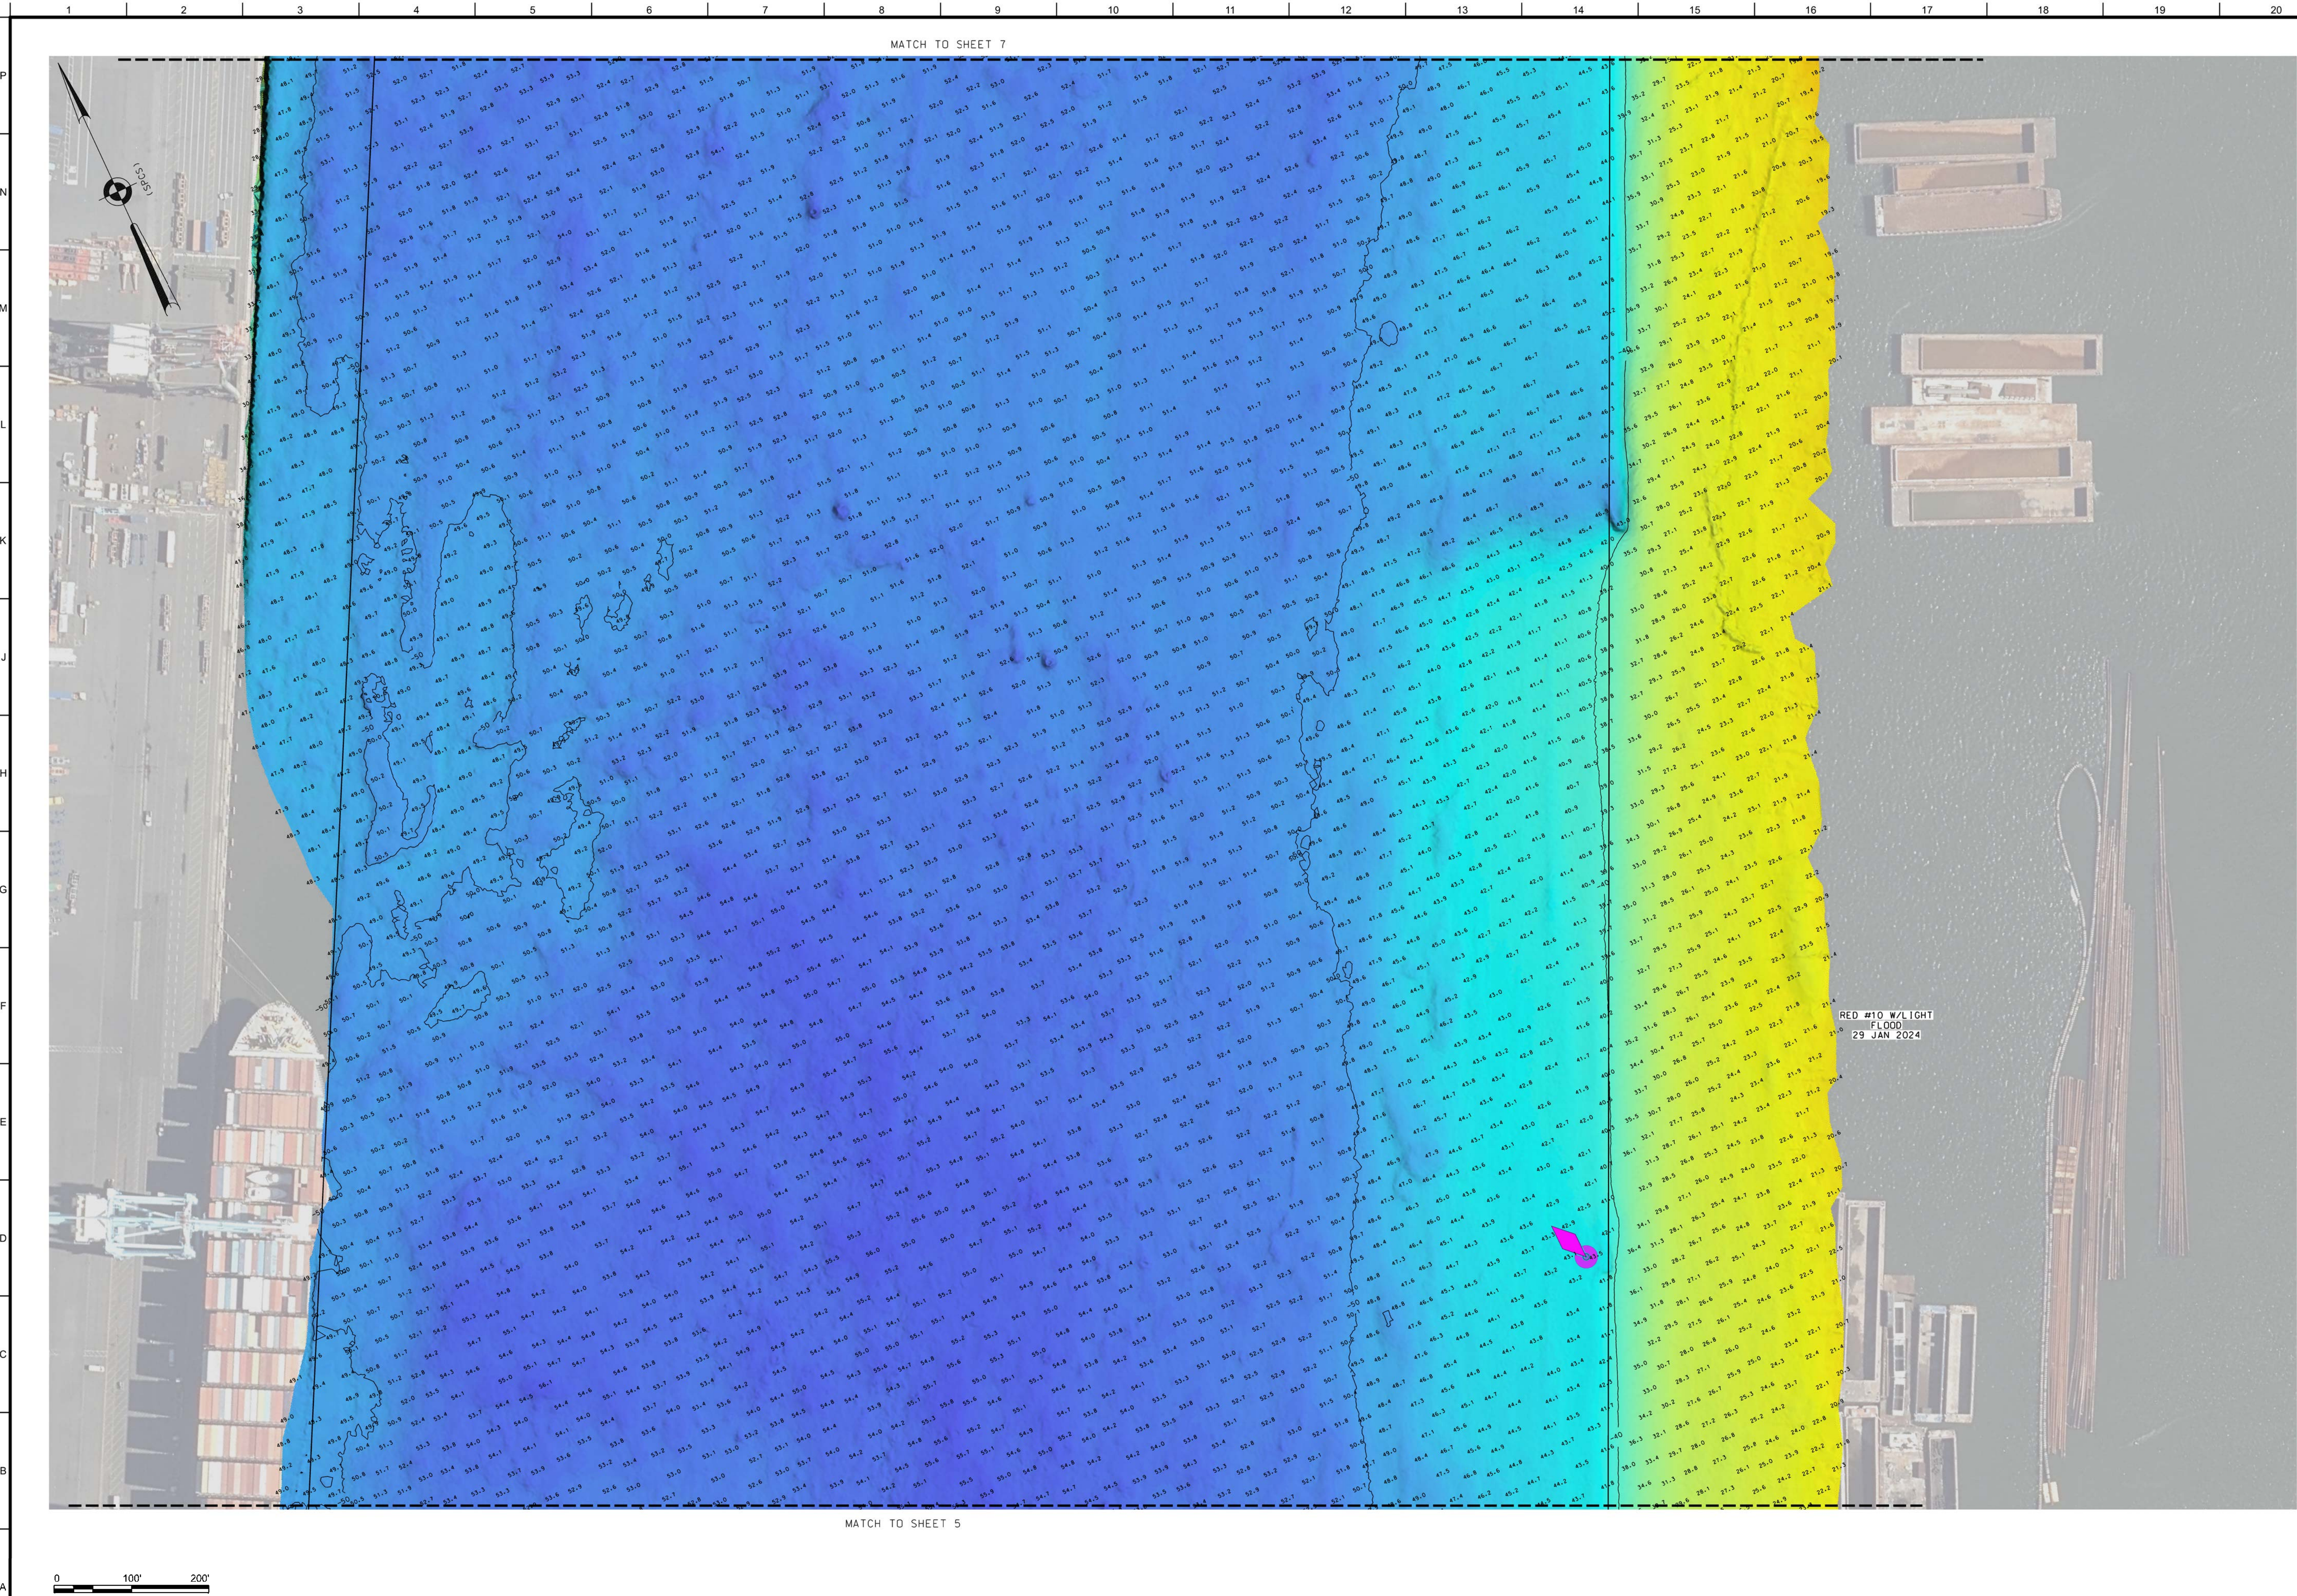



US ARMY CORPS OF ENGINEERS
NEW YORK DISTRICT

PR	ESD	JE
MP		

DATES OF SURVEY:
1.16.23-24.29.31 JAN 2024

SCALE:
ONE INCH = 100 FEET

FIELD BOOKS:
1057

REQ. NO./FILE NO.: 5400/D/N1

APPROVED: P. KEARNS/J.L. BERTOLOTI
FIELD CARTOGRAPHER

APPROVED: M. FORTE
CHIEF OF SURVEY SUPPORT SECTION

APPROVED: P. BALOGH
CHIEF OF SURVEY SUPPORT SECTION

APPROVED: J.L. MGAZ
DEPUTY CHIEF OF SURVEYS AND MAPPING BRANCH

DATE: 23 FEBRUARY 2024


DEPARTMENT OF THE ARMY
U.S. ARMY CORPS OF ENGINEERS
NEW YORK DISTRICT
NEW YORK, NEW YORK 10278


OPERATIONS DIVISION
SURVEYS AND MAPPING BRANCH
CCNAN-OP-SS

NEWARK BAY, HACKENSACK, & PASSAIC RIVERS
NEW JERSEY
MAIN CHANNEL
CONDITION SURVEY

VH-106

6 OF 12

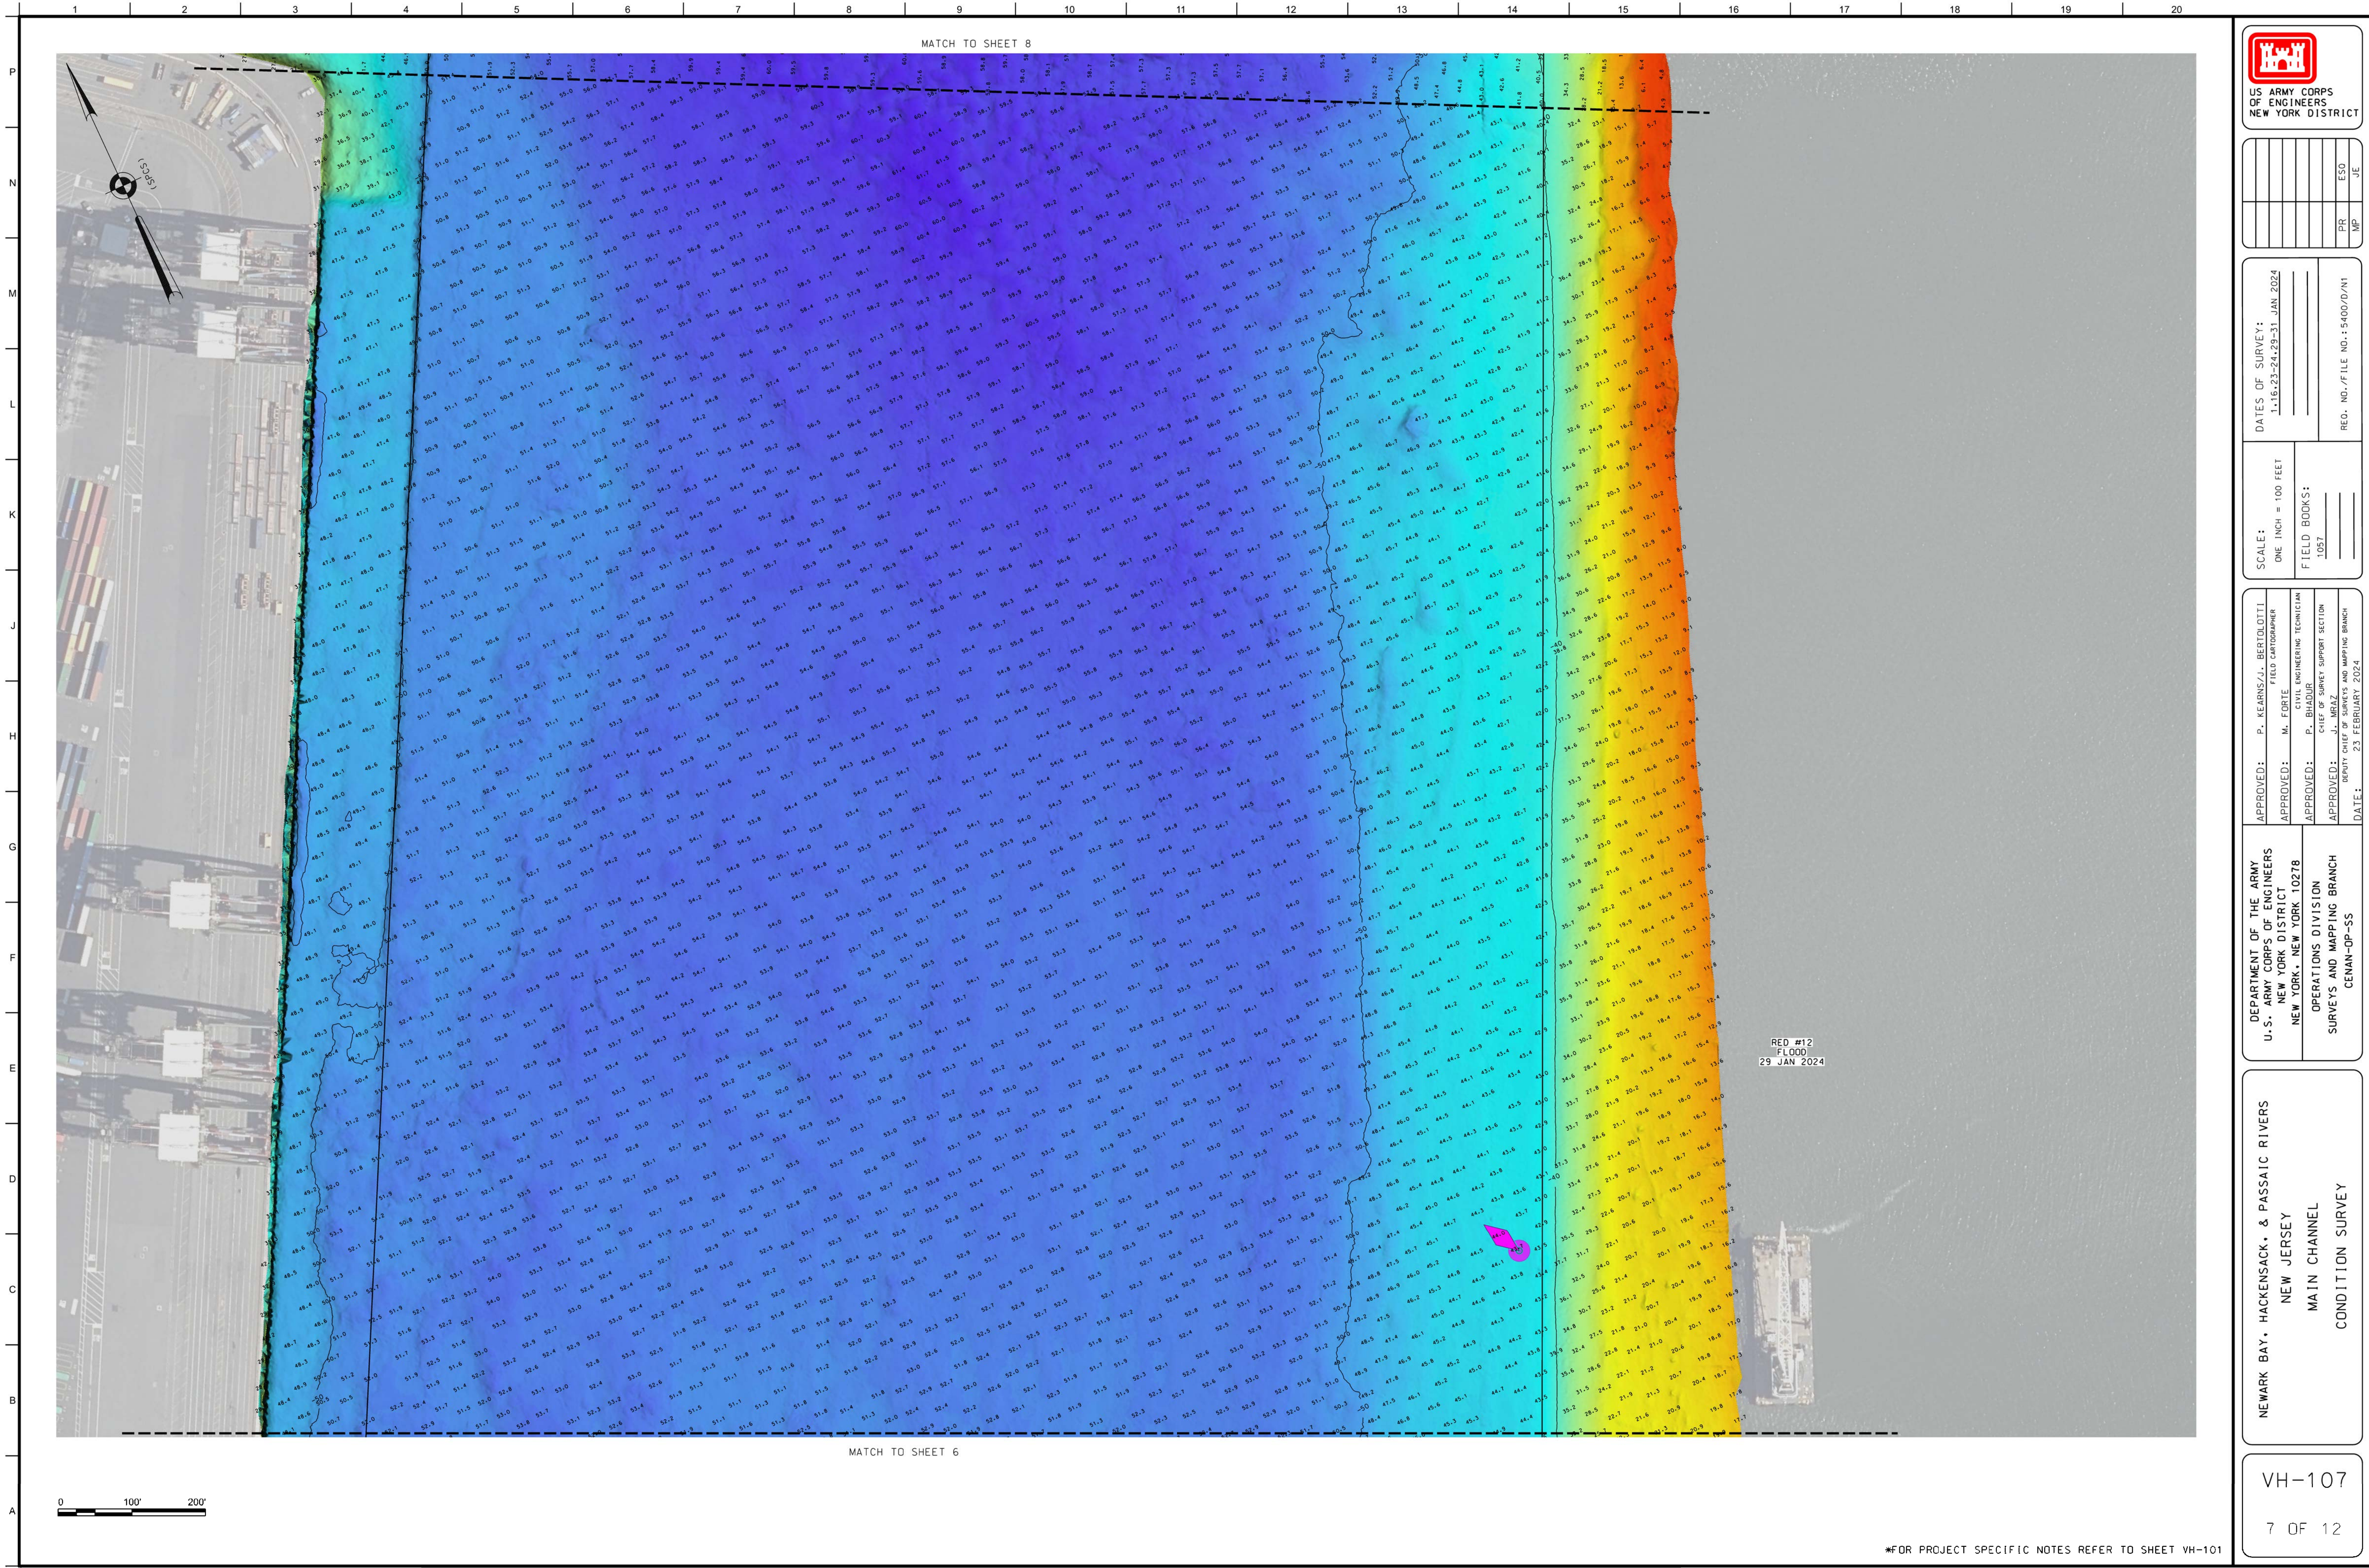

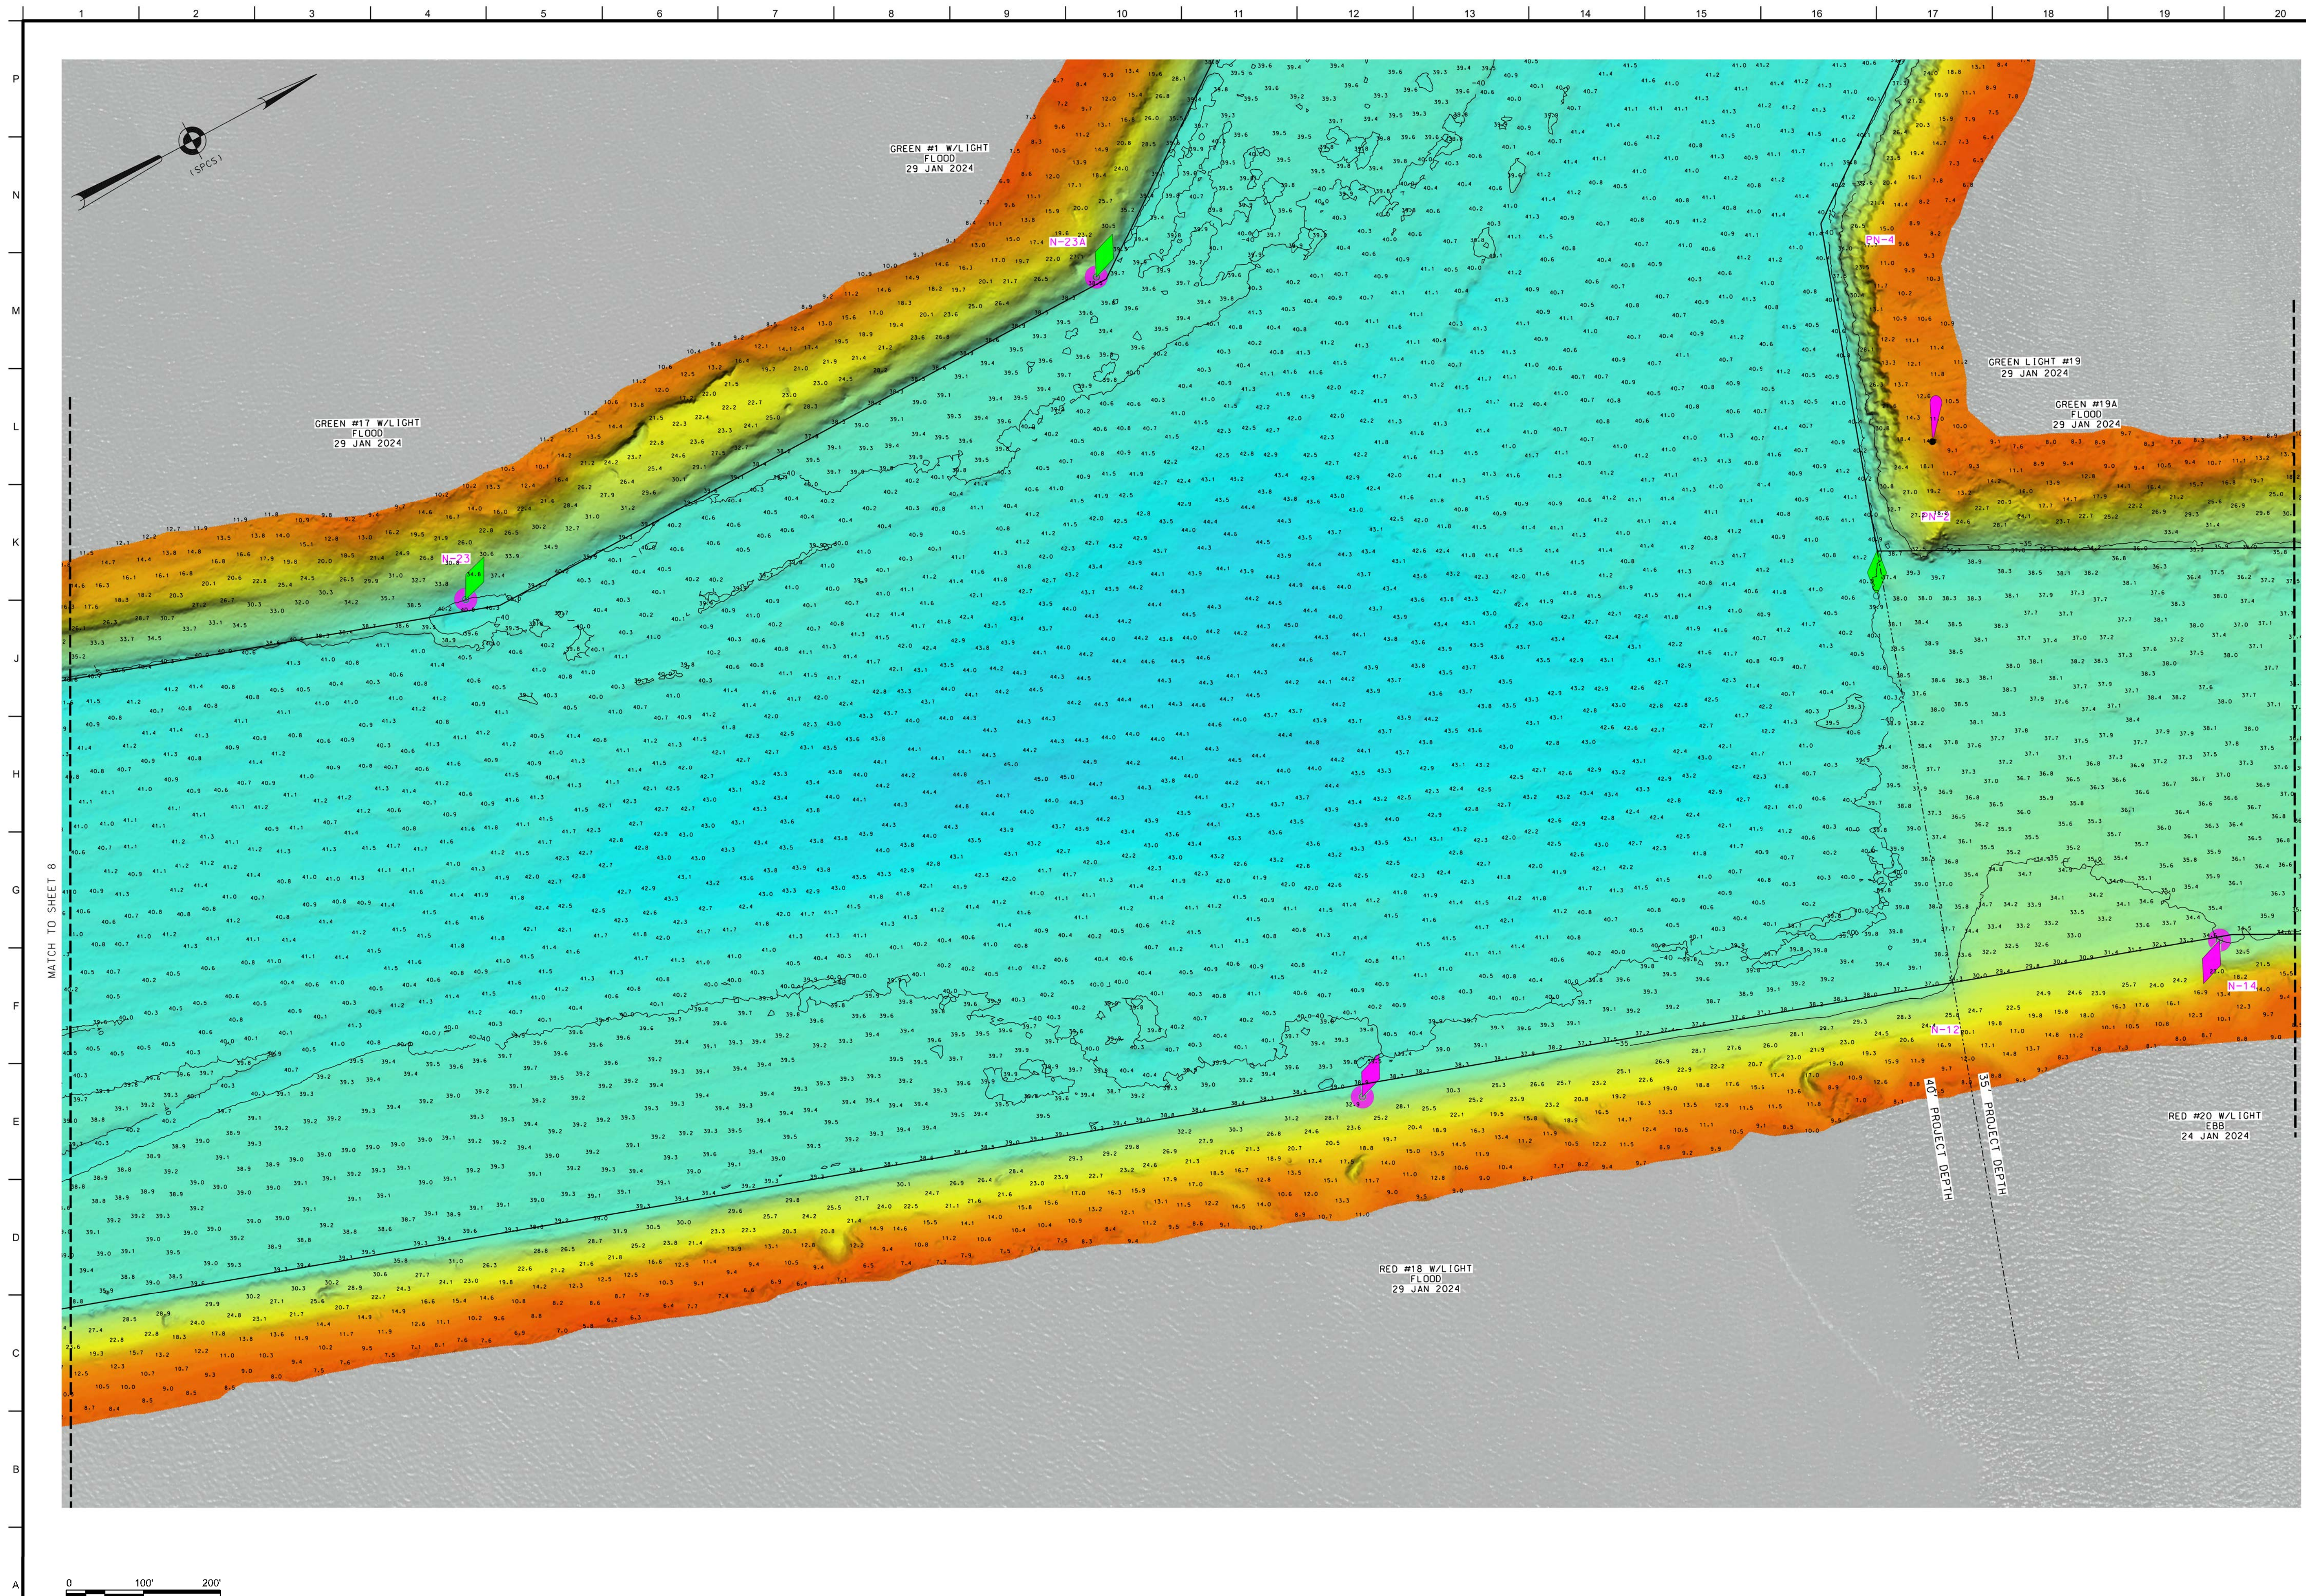

US ARMY CORPS
OF ENGINEERS
NEW YORK DISTRICT

[illegible]

DATES OF SURVEY:
1.16.23-24.29-31 JAN 2024

SCALE:
ONE INCH = 100 FEET

APPROVED:	P. KEARNS/J. BERTOLOTTI
	FIELD CARTOGRAPHER
APPROVED:	M. FORTE
	CIVIL ENGINEERING TECHNICIAN
APPROVED:	P. BHADUR
	CHIEF OF SURVEY SUPPORT SECTION
APPROVED:	J. WRZAS
	DEPUTY CHIEF OF SURVEYS AND MAPPING BRANCH
DATE:	23 FEBRUARY 2024

DEPARTMENT OF THE ARMY
U.S. ARMY CORPS OF ENGINEERS
NEW YORK DISTRICT
NEW YORK, NEW YORK 10278


OPERATIONS DIVISION
SURVEYS AND MAPPING BRANCH
CENAN-OP--SS


NEWARK BAY, HACKENSACK, & PASSAIC RIVERS
NEW JERSEY
MAIN CHANNEL

VH-109

9 OF 12

*FOR PROJECT SPECIFIC NOTES REFER TO SHEET VH-101

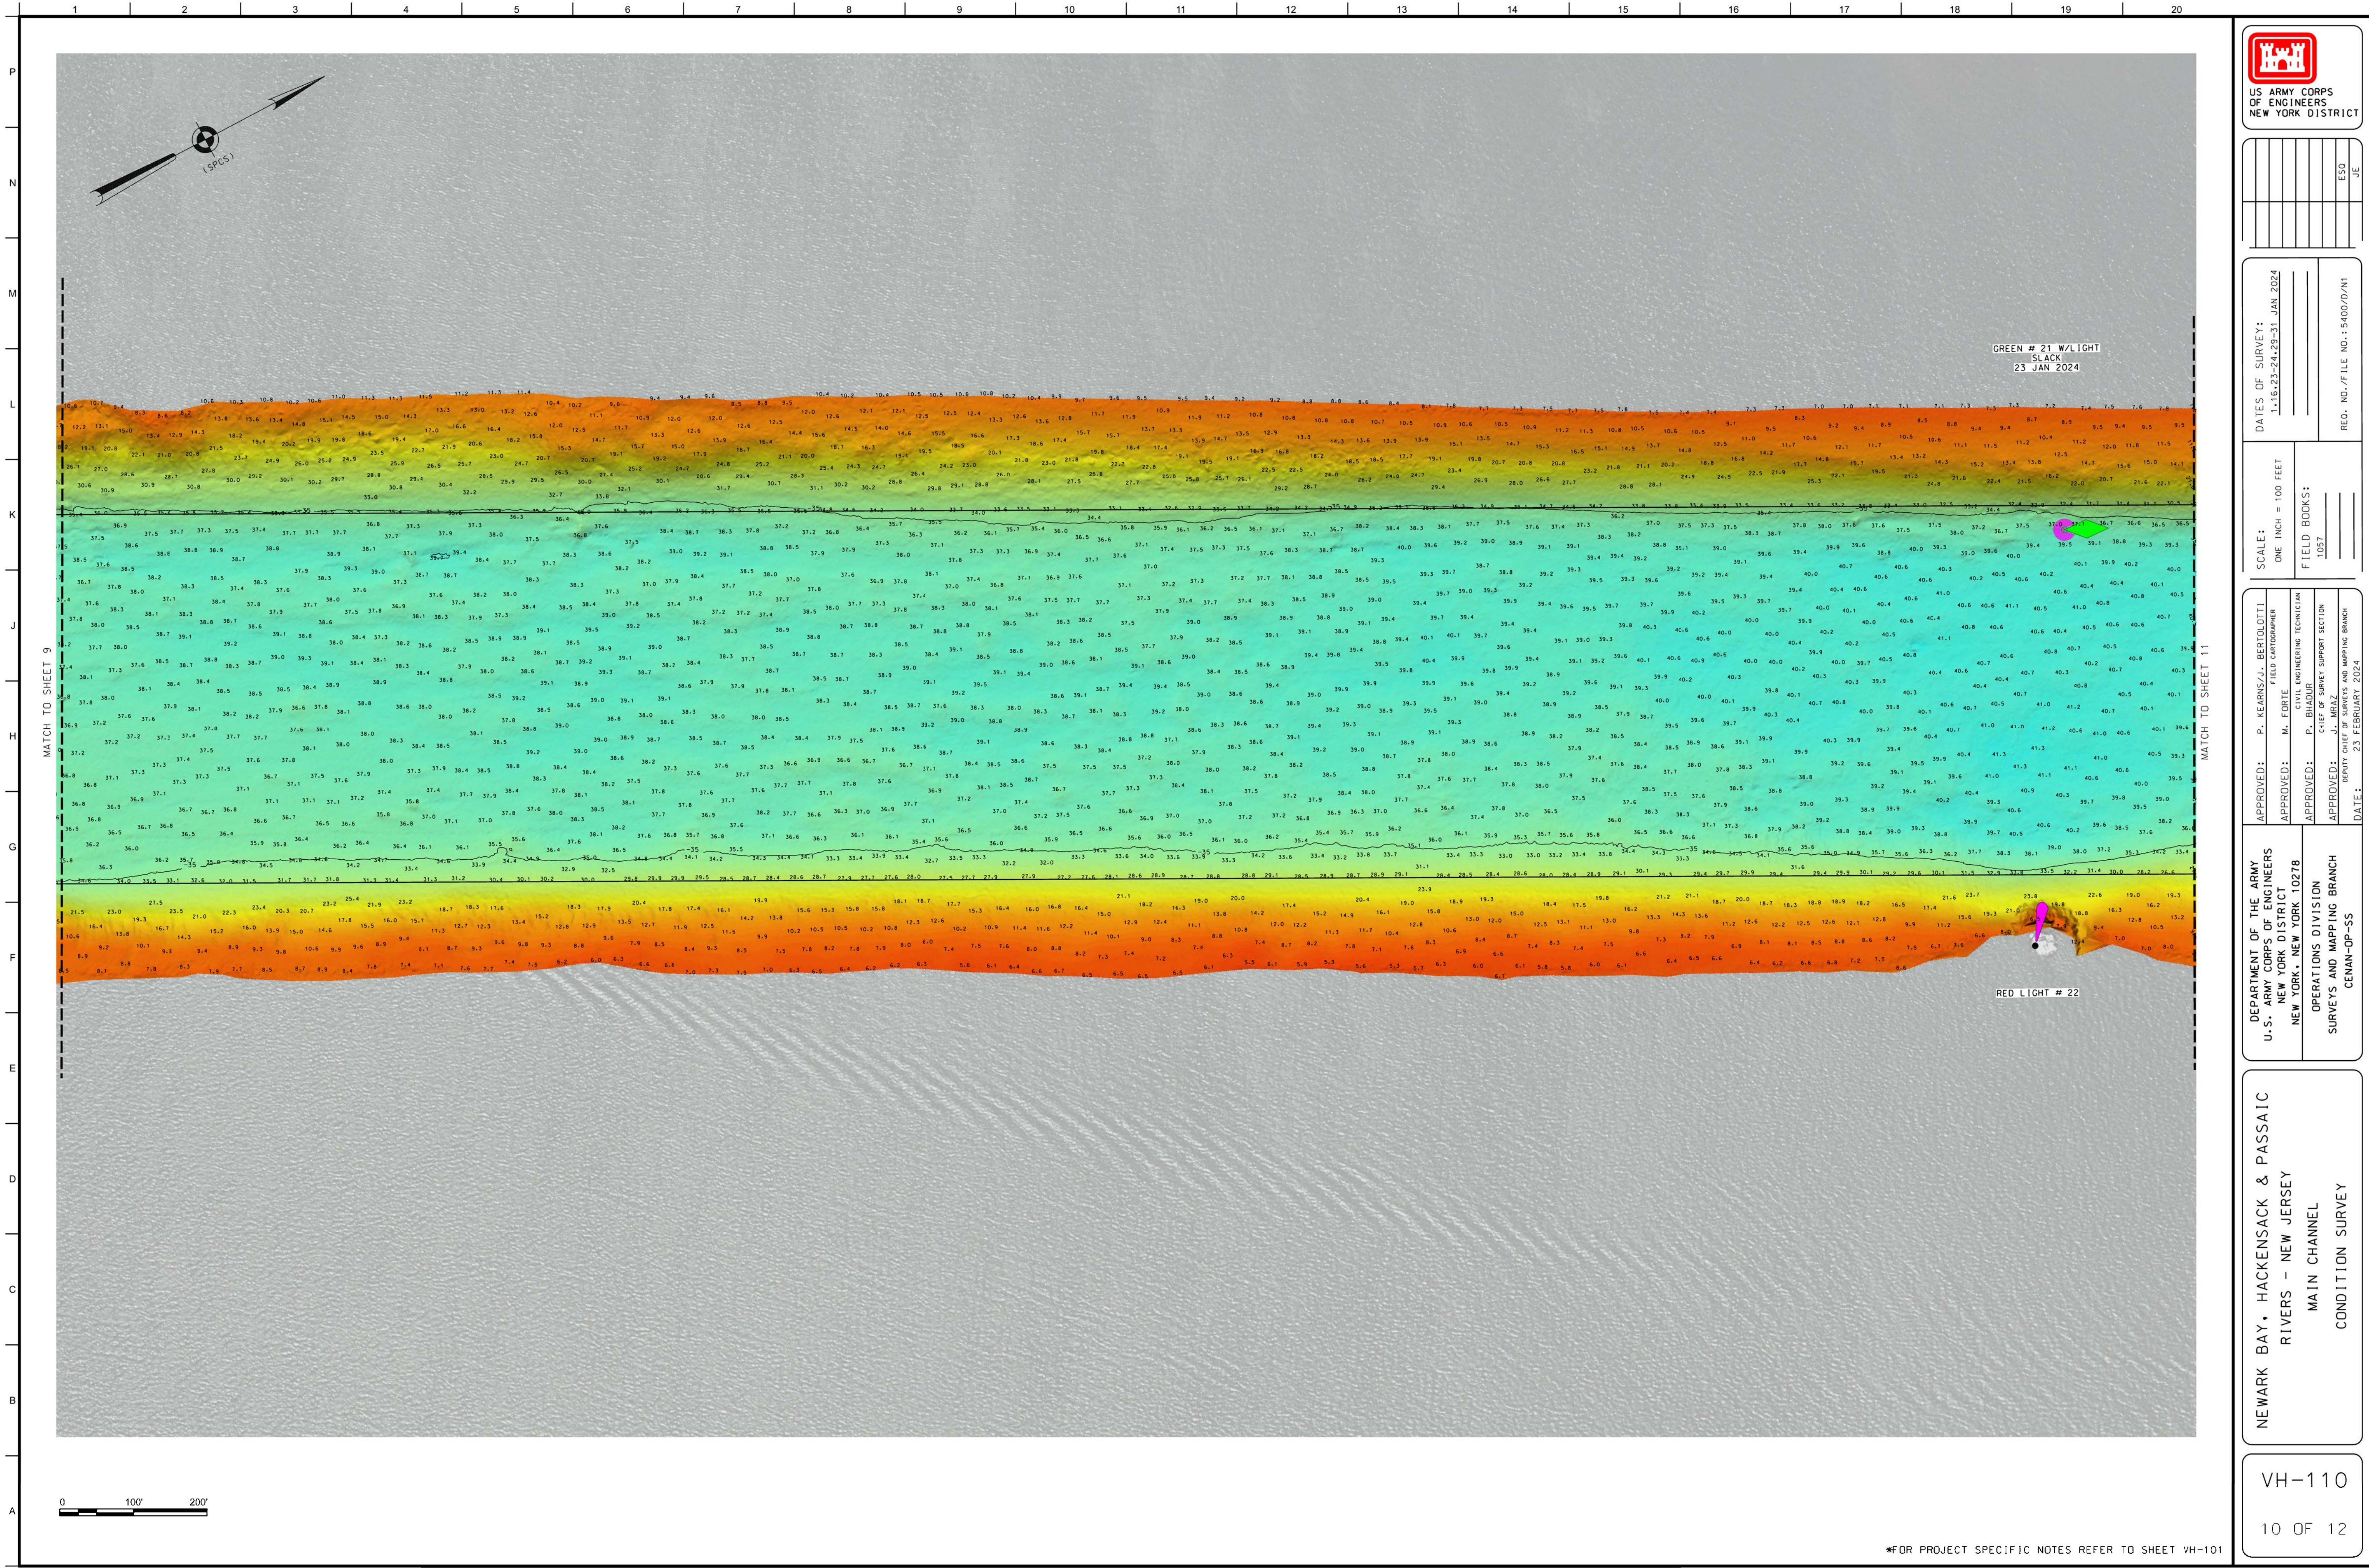

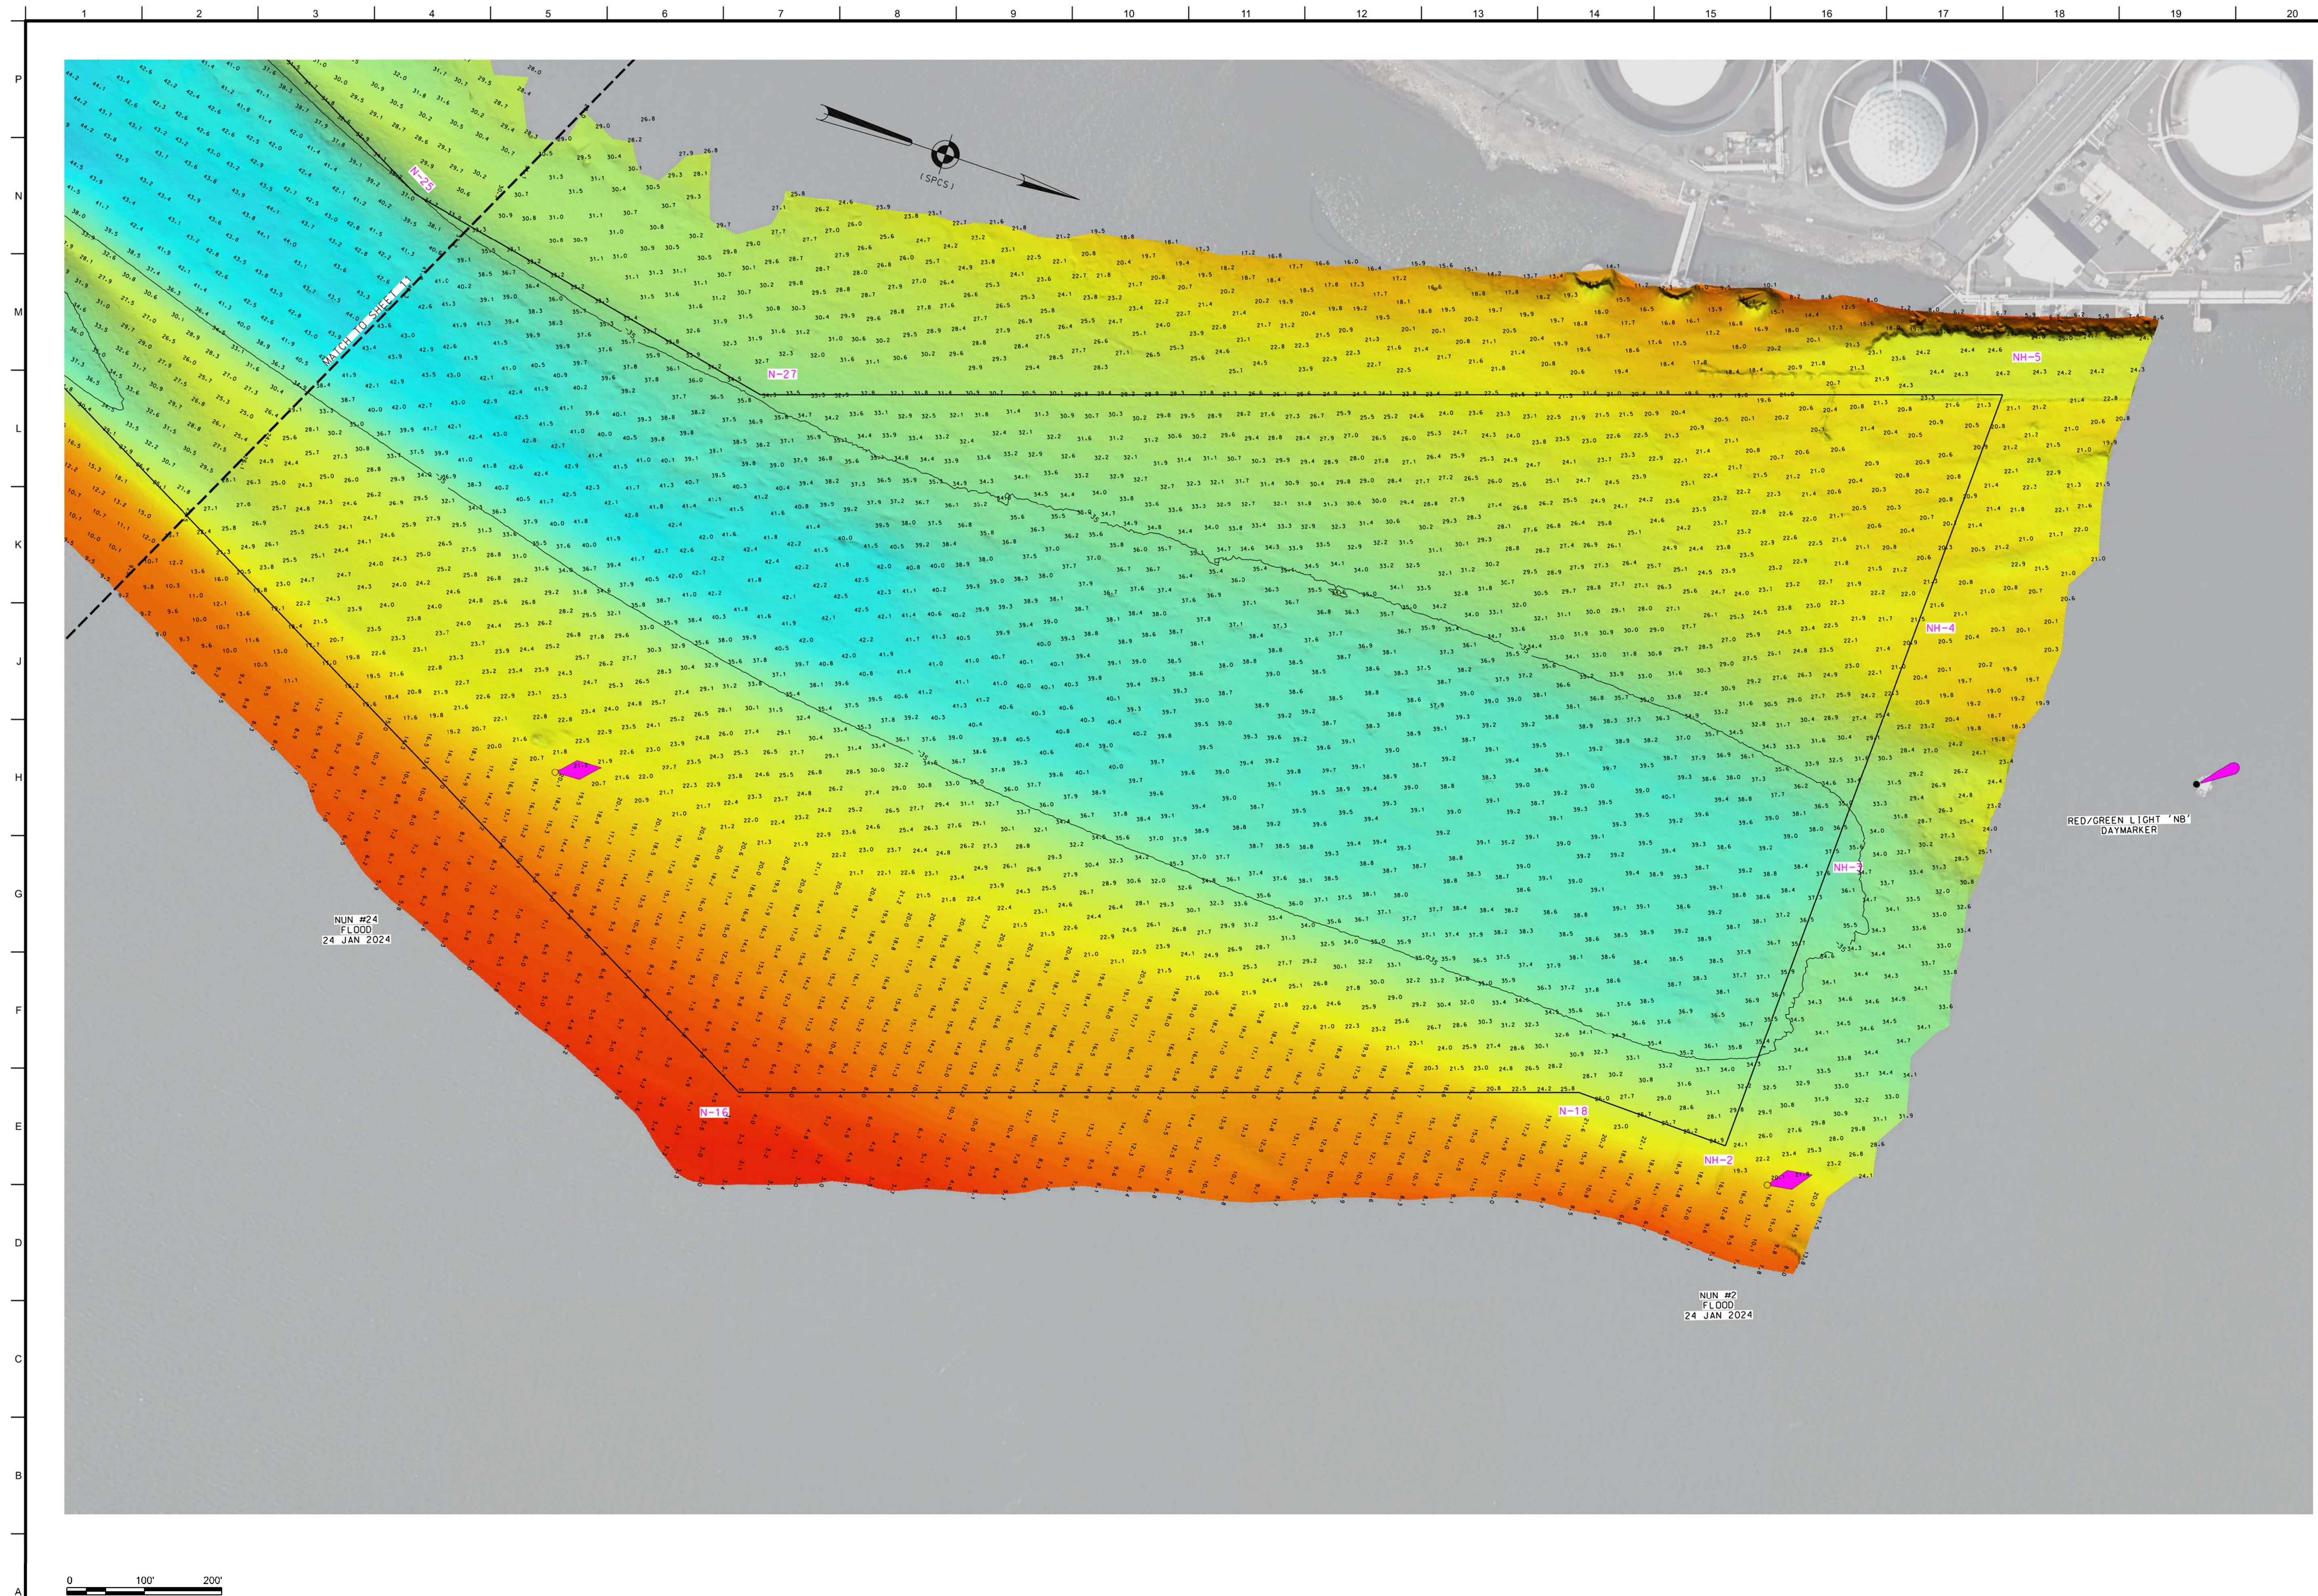

US ARMY CORPS
OF ENGINEERS
NEW YORK DISTRICT

[illegible]

DATES OF SURVEY:
1.16.23-24.29-31 JAN 2024

SCALE:

FIELD BOOKS: 1057

REQ. NO./FILE NO.: 5400/D/N1

APPROVED: P. KEARNS/J. BERTOLOTTI
FIELD CARTOGRAPHER

APPROVED: M. FORTE

APPROVED: P. BHADUR
CIVIL ENGINEERING TECHNICIAN

APPROVED: J. MIRAZ
DEPUTY CHIEF OF SURVEYS AND MAPPING BRANCH
27 FEBRUARY 2004

DEPARTMENT OF THE ARMY
U.S. ARMY CORPS OF ENGINEERS
NEW YORK DISTRICT

NEW YORK DISTRICT
NEW YORK NEW YORK 10079

NEW YORK, NEW YORK 10218

CENAN-OP-SS

NEWARK BAY, HACKENSACK & PASSAIC

RIVERS - NEW JERSEY

MAIN CHANNEL

CONDITION SURVEY

VH-112

12 OF 12

*FOR PROJECT SPECIFIC NOTES REFER TO SHEET VH-101