




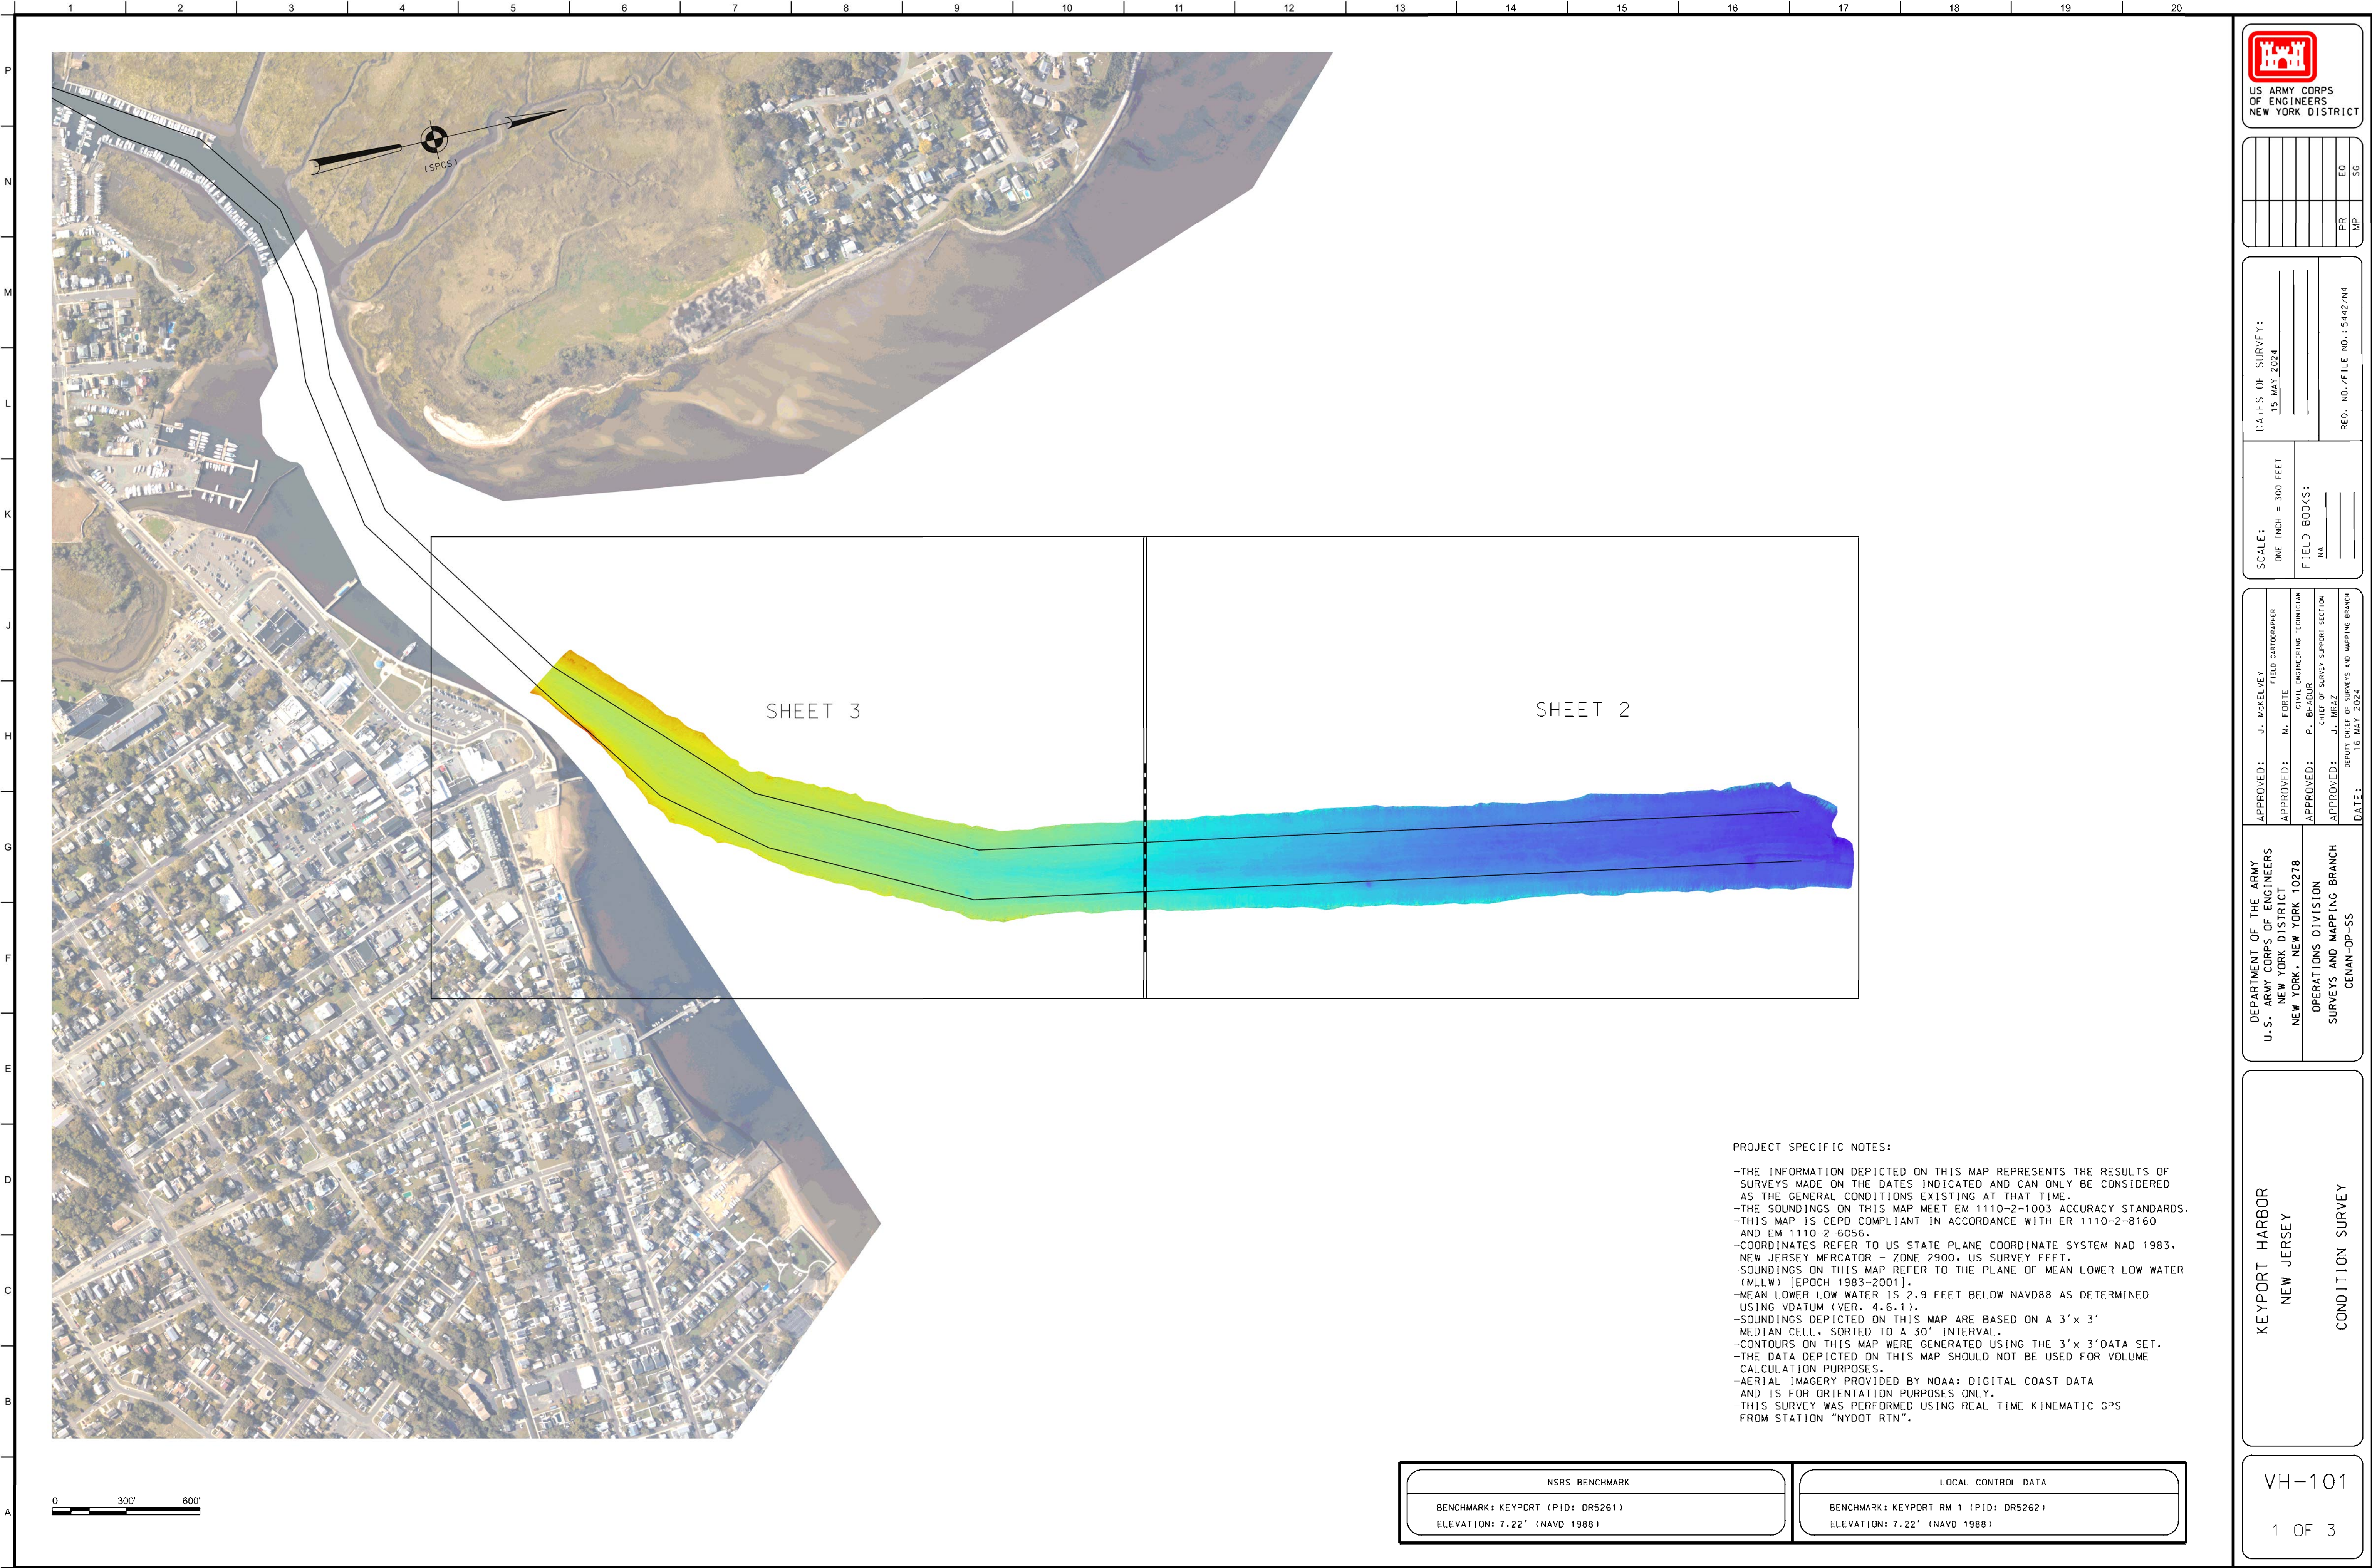

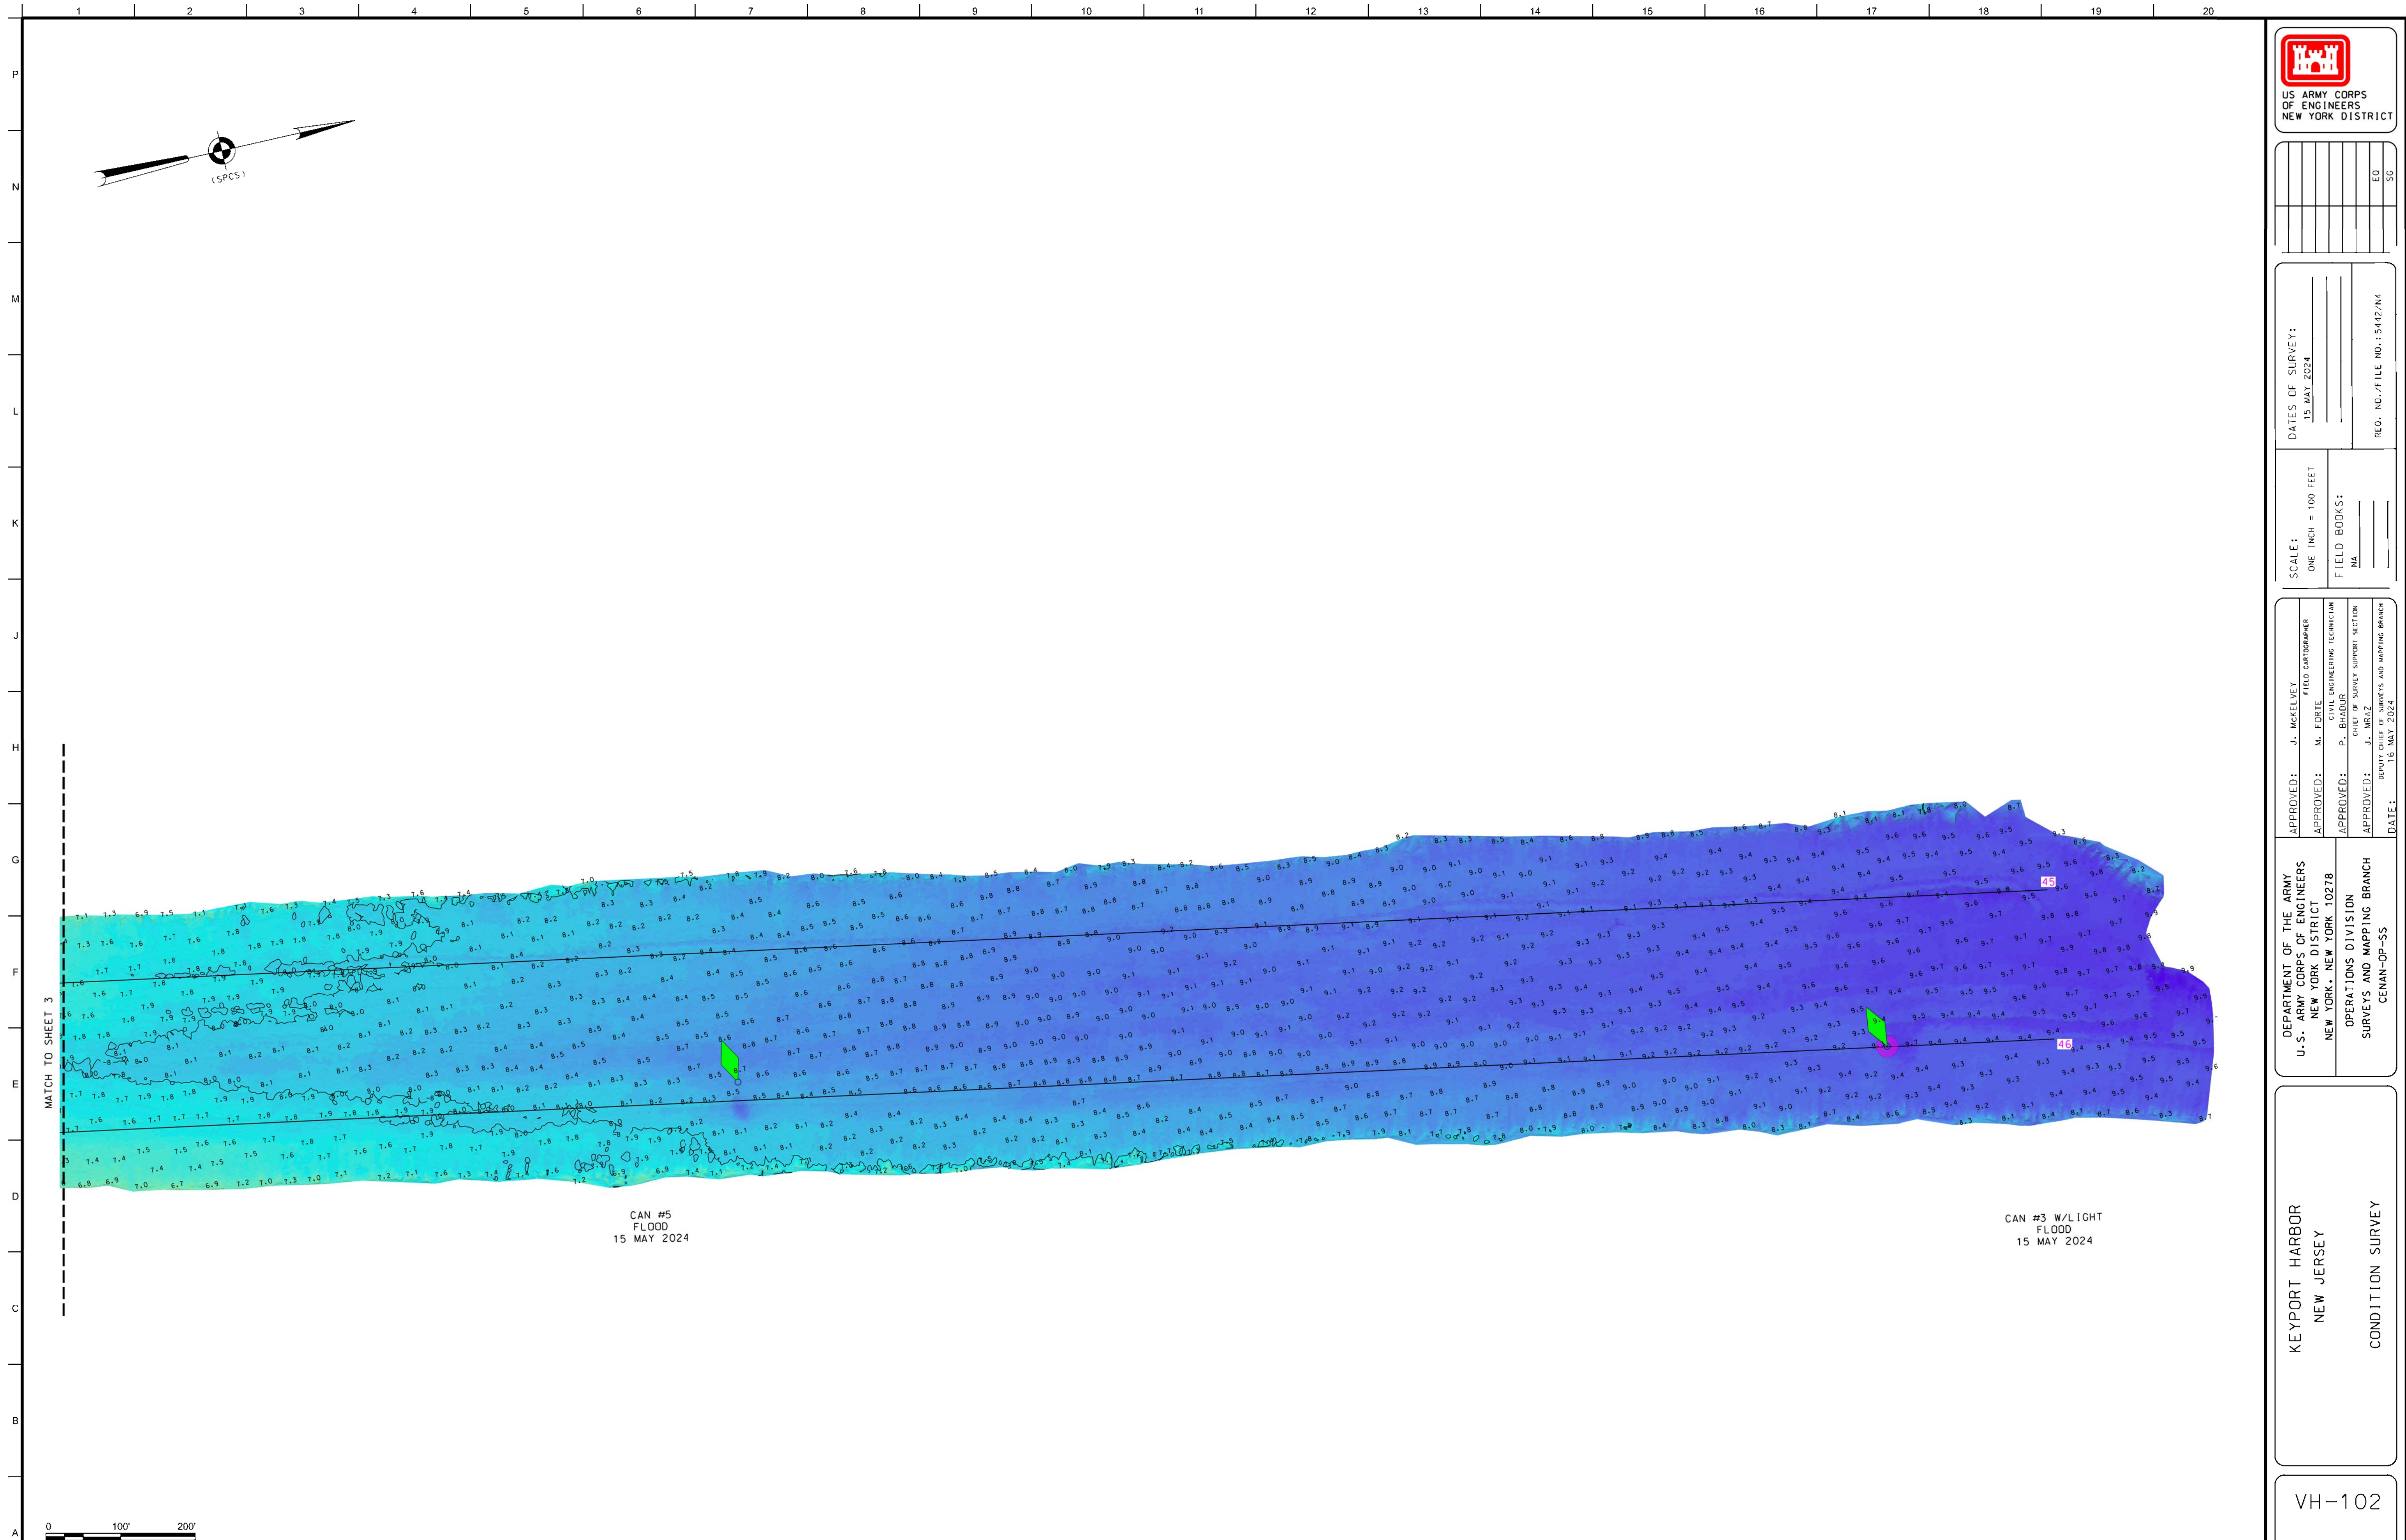

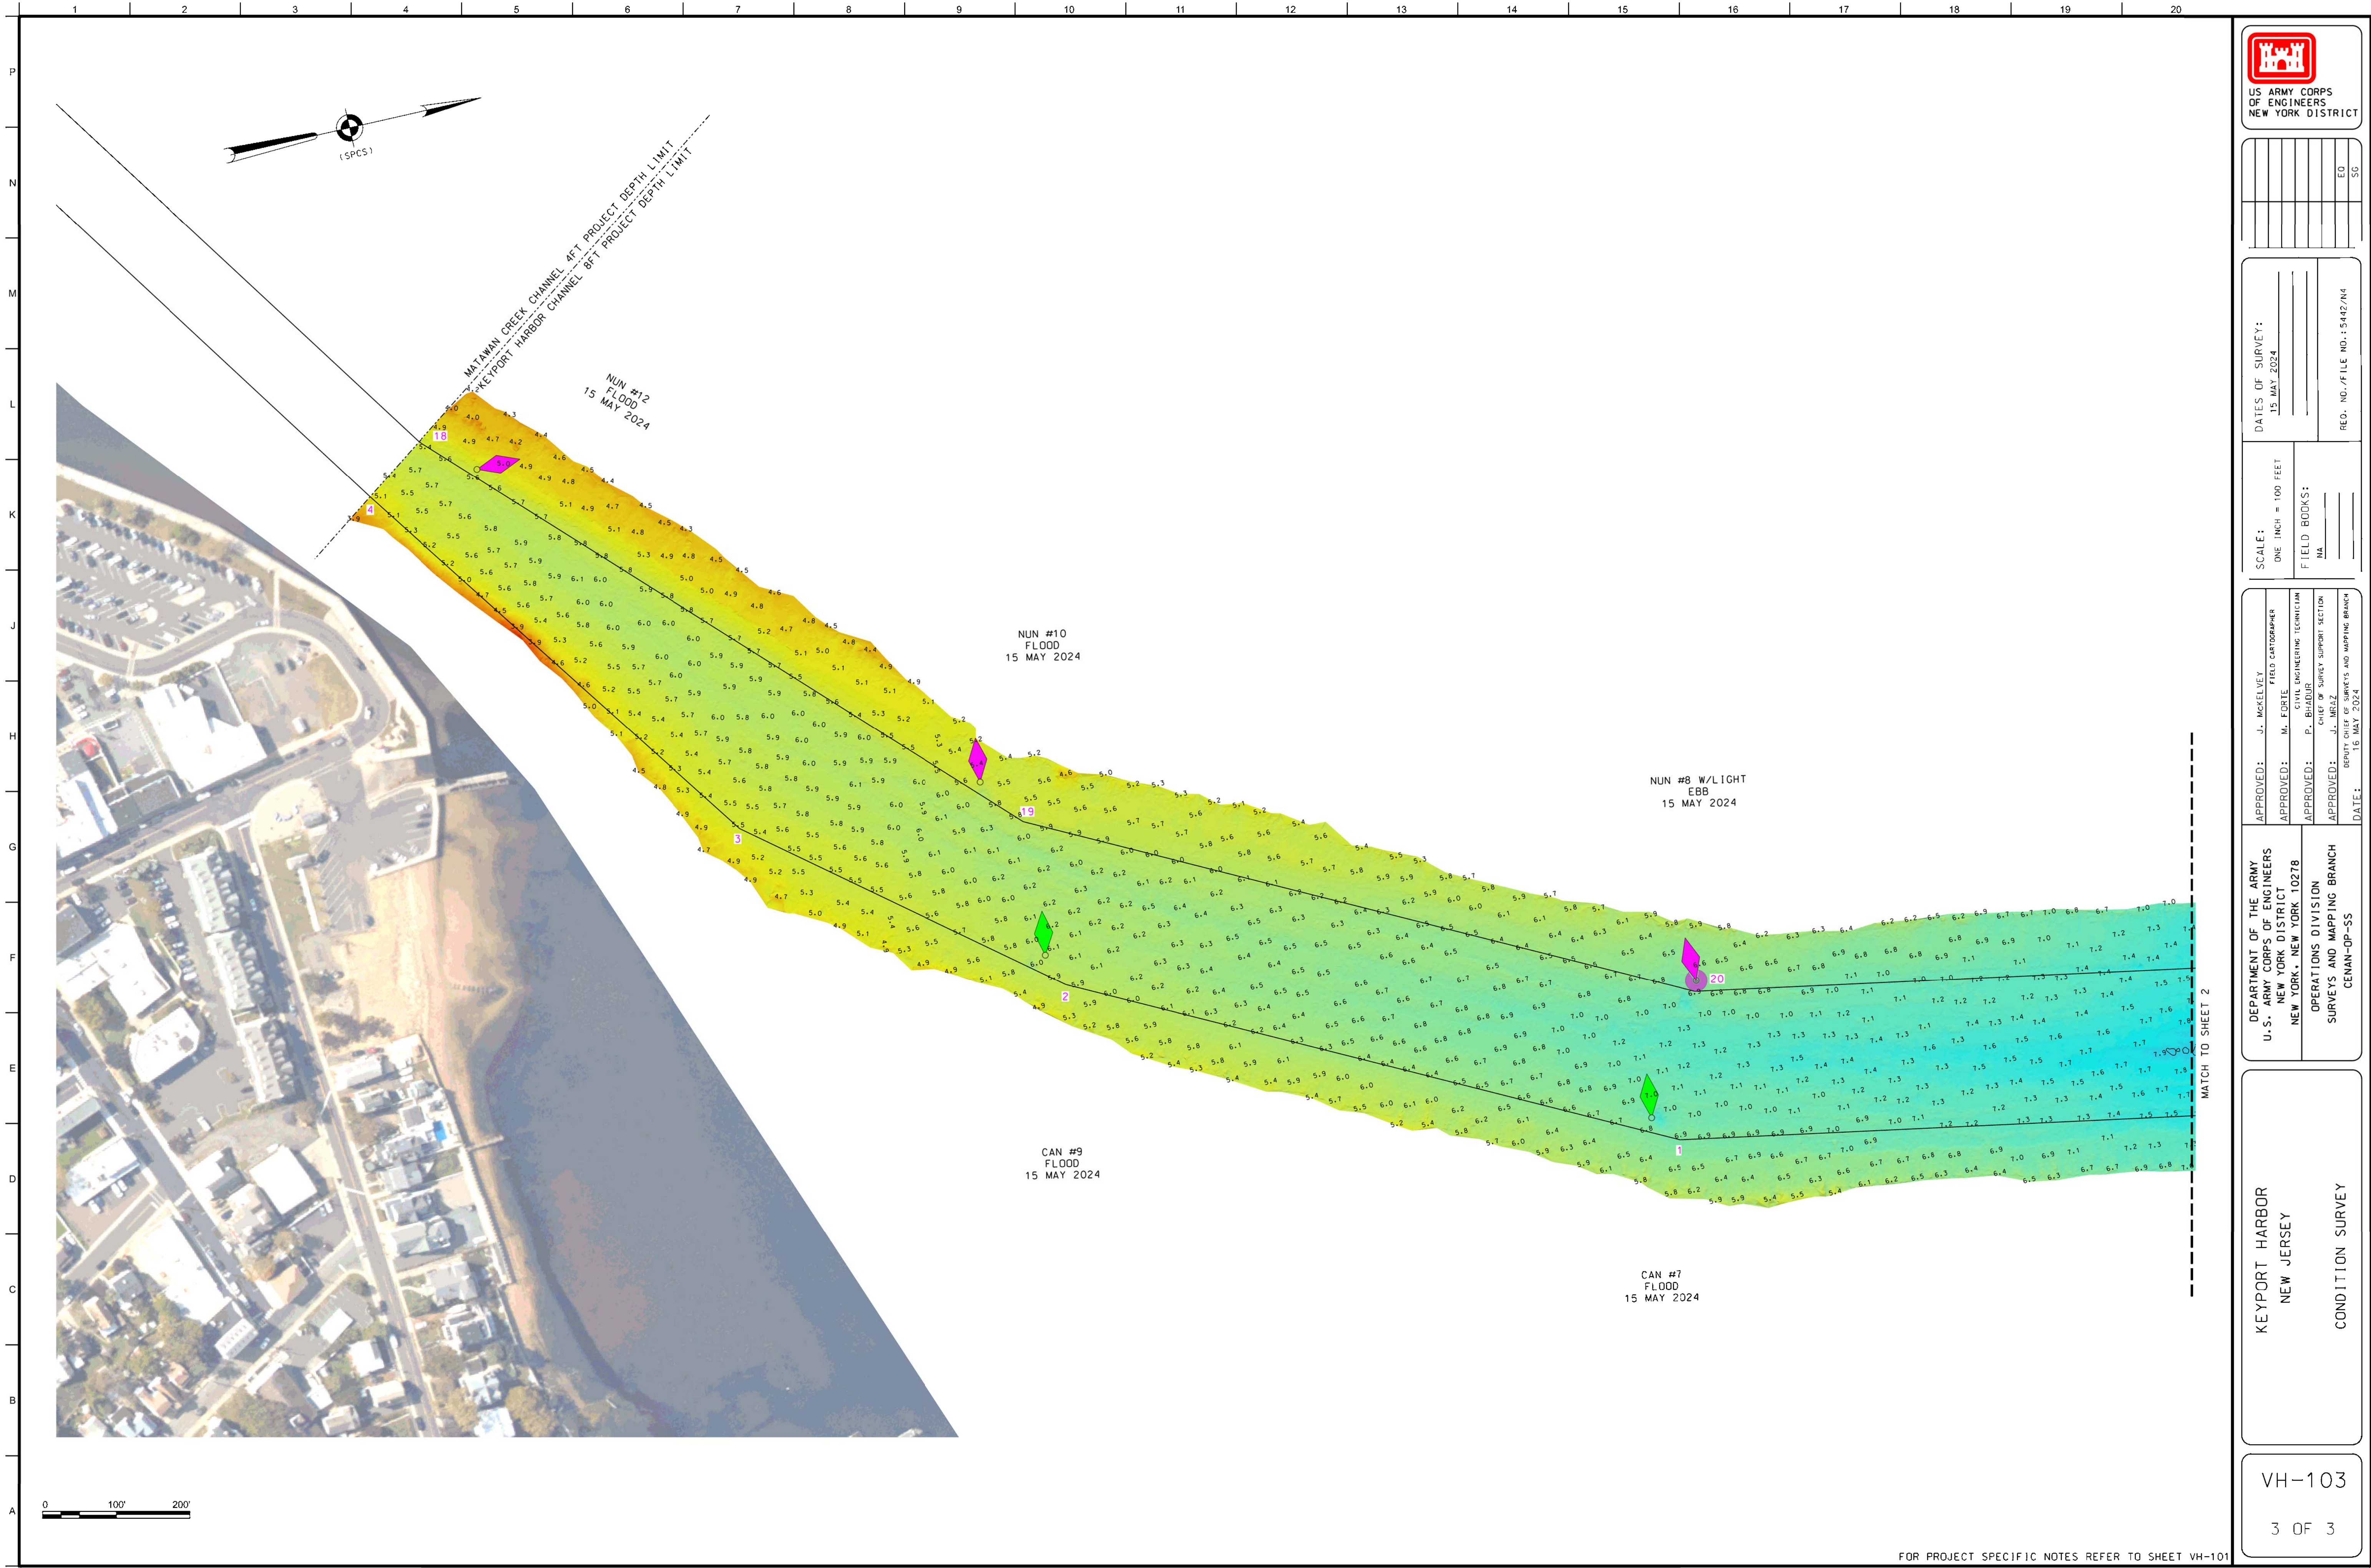



US ARMY CORPS
OF ENGINEERS
NEW YORK DISTRICT

DATE OF SURVEY: 15 MAY 2024		SCALE: ONE INCH = 100 FEET	
FIELD BOOKS: NA		REQ. NO./FILE NO.: 5442/N4	

APPROVED: J. MCQUEEN FIELD CARTOGRAPHER	APPROVED: M. FORTE ENGINEERING TECHNICIAN
APPROVED: P. BLAUG CHIEF OF SURVEY SUPPORT SECTION	APPROVED: J. MRAZ DEPUTY CHIEF OF SURVEYS AND MAPPING BRANCH
DATE: 16 MAY 2024	

DEPARTMENT OF THE ARMY
U.S. ARMY CORPS OF ENGINEERS
NEW YORK DISTRICT
NEW YORK, NEW YORK 10278

OPERATIONS DIVISION
SURVEYS AND MAPPING BRANCH
CENAN-OP-SS

KEYPORT HARBOR
NEW JERSEY

CONDITION SURVEY

VH-103

3 OF 3