

**Final Appendix D**

**Engineering Plans -**

**Alternative 2 & 3**

**Rahway River Basin, New Jersey**

**Flood Risk Management Findings Report**

**September 2025**

**Final**



**New Jersey Department of  
Environmental Protection**



**U.S. Army Corps of Engineers  
New York District**
































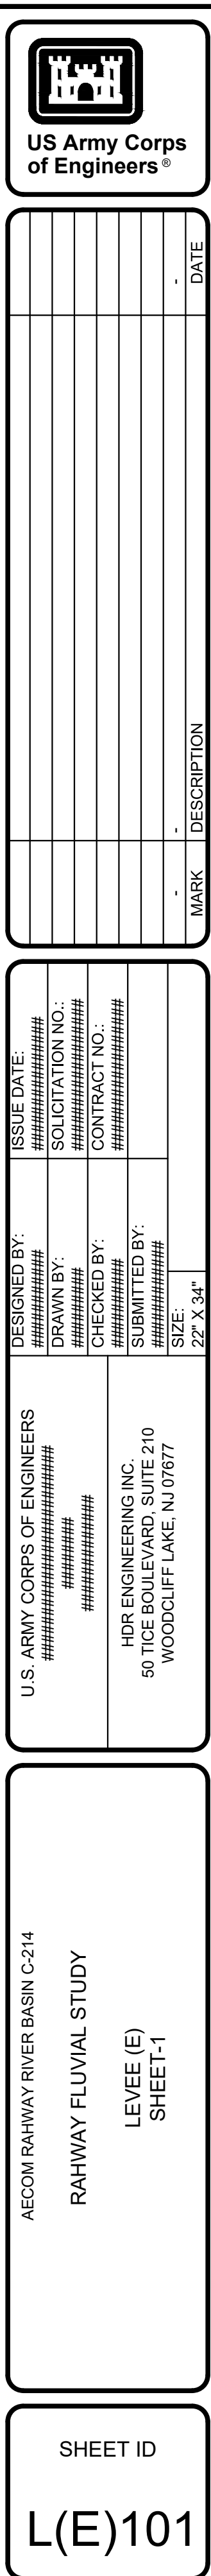




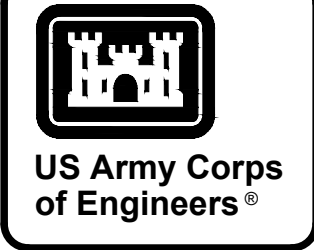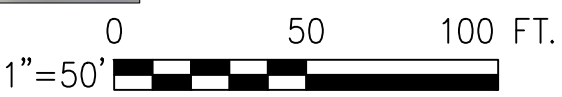

SHEET ID  
L(E)103

[illegible]

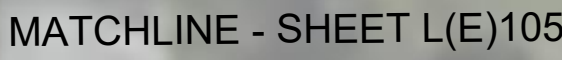

**US Army Corps  
of Engineers®**

[illegible]

|                                                                                  |                        |                        |
|----------------------------------------------------------------------------------|------------------------|------------------------|
| U.S. ARMY CORPS OF ENGINEERS<br>#####<br>#####                                   | DESIGNED BY:<br>#####  | ISSUE DATE:<br>#####   |
|                                                                                  | CHECKED BY:<br>#####   | CONTRACT NO.:<br>##### |
| HDR ENGINEERING INC.<br>50 TICE BOULEVARD, SUITE 210<br>WOODCLIFF LAKE, NJ 07677 | SUBMITTED BY:<br>##### |                        |
|                                                                                  | SIZE:<br>22" X 34"     |                        |



ECOM RAHWAY RIVER BASIN C-214

RAHWAY FLUVIAL STUDY

LEVEE(E)  
SHEET-4

SHEET ID

L(E)104

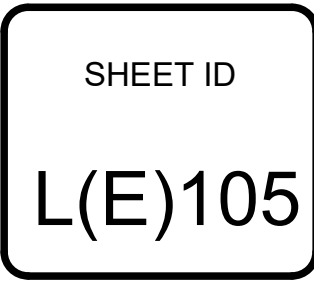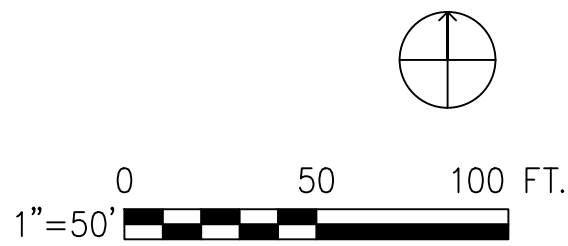





0 50 100 FT.  
1"=50'



**US Army Corps  
of Engineers®**

[illegible]

|                                                                                  |                        |                        |
|----------------------------------------------------------------------------------|------------------------|------------------------|
| U.S. ARMY CORPS OF ENGINEERS<br>#####                                            | DESIGNED BY:<br>#####  | ISSUE DATE:<br>#####   |
| #####                                                                            | CHECKED BY:<br>#####   | CONTRACT NO.:<br>##### |
| #####                                                                            | SUBMITTED BY:<br>##### | #####                  |
| HDR ENGINEERING INC.<br>50 TICE BOULEVARD, SUITE 210<br>WOODCLIFF LAKE, NJ 07677 | SIZE:<br>22" X 34"     |                        |


AECOM RAHWAY RIVER BASIN C-214

## RAHWAY FLUVIAL STUDY

LEVEE(E)  
SHEET-7

SHEET ID

L(E)107

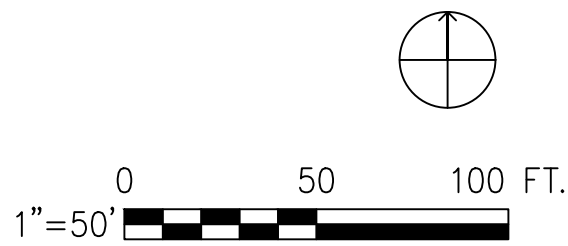



SHEET ID  
L(E)108





L(E)110


AECOM RAYWAY RIVER BASIN C-214  
RAYWAY FLUVIAL STUDY  
LEVEE(E)  
SHEET-10

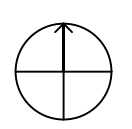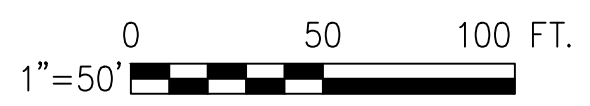

|   |  |   |  |                                                                              |
|---|--|---|--|------------------------------------------------------------------------------|
| <br><b>US Army Corps<br/>of Engineers®</b>   |  | DESIGNED BY:<br>#####<br>DRAWN BY:<br>#####<br>CHECKED BY:<br>#####<br>SUBMITTED BY:<br>#####<br>SIZE:<br>22" X 34" |  | ISSUE DATE:<br>#####<br>SOLICITATION NO.:<br>#####<br>CONTRACT NO.:<br>##### |
| U.S. ARMY CORPS OF ENGINEERS<br>#####<br>#####<br>#####   |  | HOR ENGINEERING INC.<br>50 TICE BOULEVARD, SUITE 210<br>WOODCLIFF LAKE, NJ 07677                                    |  |                                                                              |
| <div style="display: flex; justify-content: space-between;"> <div style="width: 45%;">           AECOM RAHWAY RIVER BASIN C-214<br/><br/>           RAHWAY FLUVIAL STUDY         </div> <div style="width: 45%; text-align: right;">           LEVEE(E)<br/>SHEET-11         </div> </div> |  |   |  |                                                                              |
| SHEET ID<br><br><h1>L(E)111</h1>   |  |   |  |                                                                              |


|       |                                                   |                       |
|-------|---------------------------------------------------|-----------------------|
| ##### | C:\PWORKING\EAST01\042026631\0396675-LEVEE(E).DWG |                       |
| ##### | AEC_NCS_4_MONO.CTB                                | 2:38:34 PM 12/24/2024 |
| ##### | PENMETSA                                          |                       |



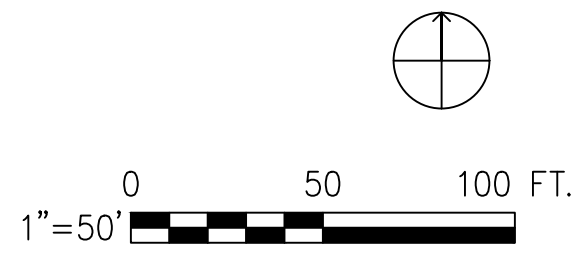


SHEET ID  
L(E)113




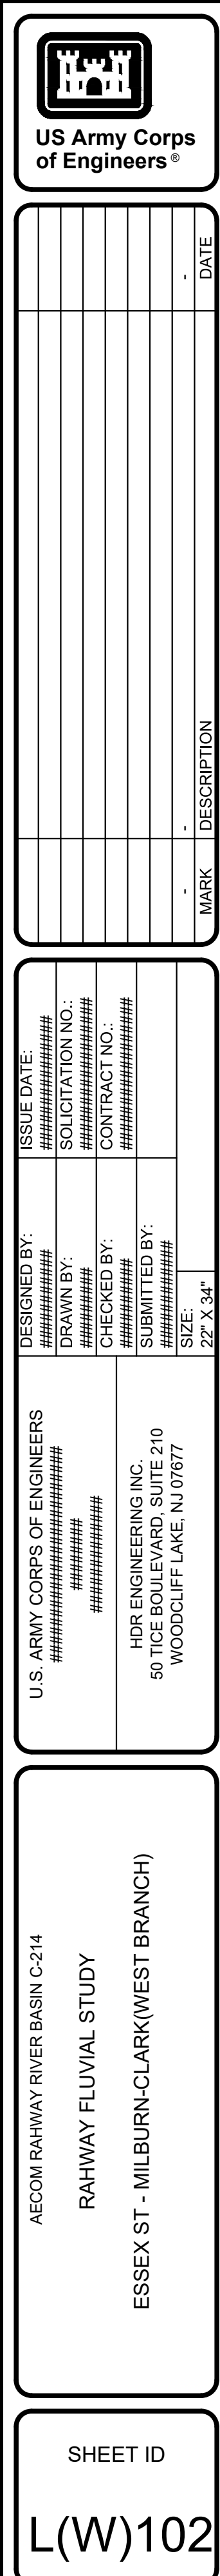






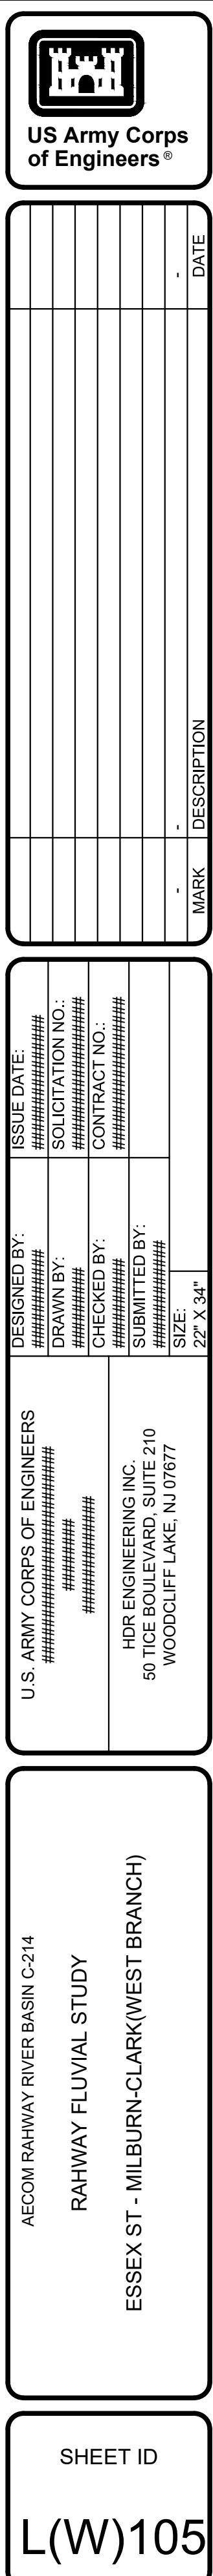

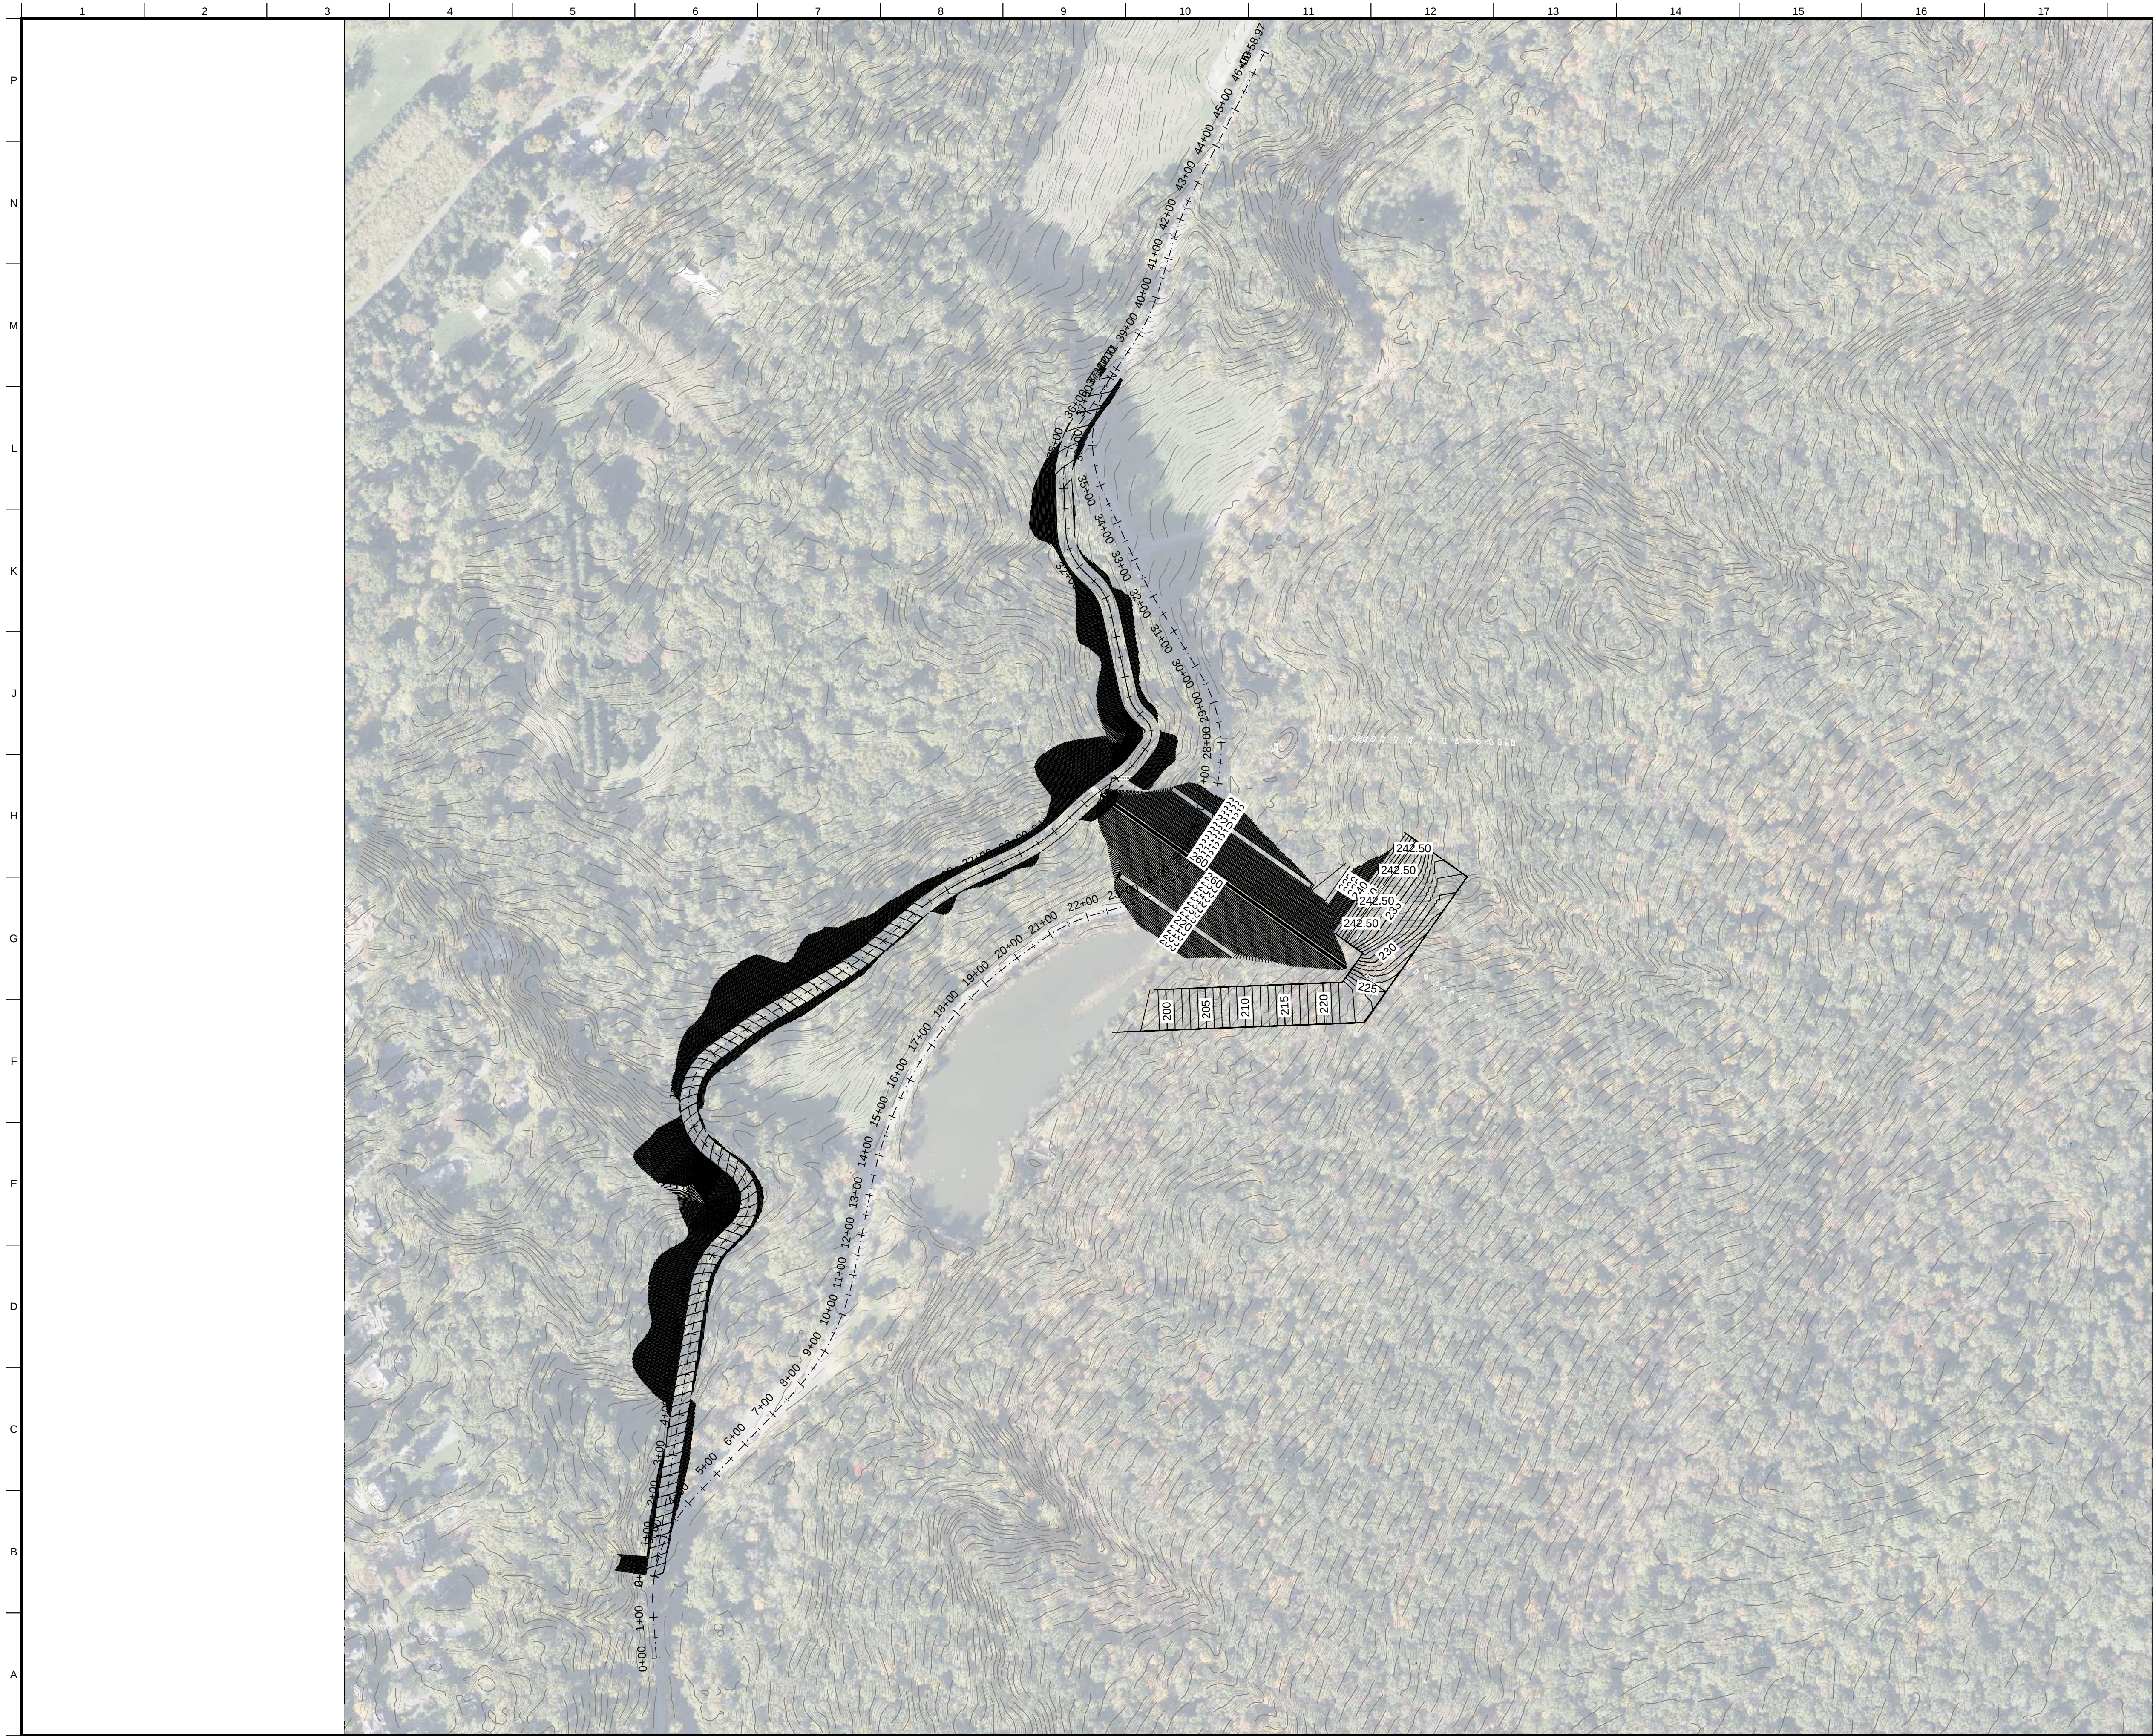

0 200 400 FT.  
1"=200'

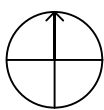

SHEET ID

—

AECOM RAHWAY RIVER BASIN C-214

U.S. ARMY CORPS OF ENGINEERS

#####

#####  
HDR ENGINEERING INC.  
50 TICE BOULEVARD, SUITE 210  
WOODCLIFF LAKE, NJ 07677

DESIGNED BY:   
#####

#####  
DRAWN BY:

#####  
CHECKED BY:

#####  
SUBMITTED BY-

**SIZE:**  
33" X 34"

22" X 34"

ISSUE DATE: 11/11/2014

#####  
SOLICITATION NO.:

#####  
CONTRACT NO.:

#####

**SIZE:**  
33" X 34"

22" X 34"

|  |  |
|--|--|
|  |  |
|  |  |

|  |  |
|--|--|
|  |  |
|--|--|

|  |  |
|--|--|
|  |  |
|  |  |

|  |  |
|--|--|
|  |  |
|--|--|

| MARK | DESCRIPTION |
|------|-------------|
| -    | -           |

| MARK | DESCRIPTION |
|------|-------------|
|------|-------------|

|  |  |
|--|--|
|  |  |
|  |  |

|  |  |
|--|--|
|  |  |
|--|--|

|  |  |
|--|--|
|  |  |
|--|--|

|  |  |
|--|--|
|  |  |
|--|--|

|  |  |
|--|--|
|  |  |
|  |  |

1111




**US Army Corps  
of Engineers®**

2:42:12 PM 10/24/2024

C:\P\WORKING\EAST01\ID4038840\WORKING-ROAD.DWG  
AEC\_NCS 4 MONO.CTB JMWYNOHRA

#####

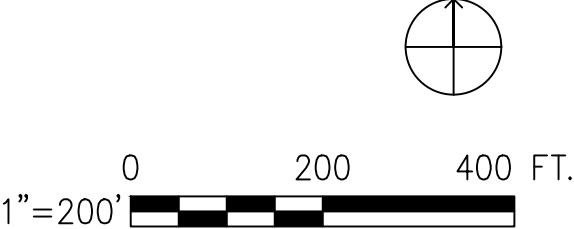

|                              |                        |                        |
|------------------------------|------------------------|------------------------|
| U.S. ARMY CORPS OF ENGINEERS | DESIGNED BY:<br>#####  | ISSUE DATE:<br>#####   |
| #####                        | CHECKED BY:<br>#####   | DATE:<br>#####         |
| #####                        | CHECKED BY:<br>#####   | CONTRACT NO.:<br>##### |
| HDP ENGINEERING INC.         | SUBMITTED BY:<br>##### |                        |
| 50 TICE BOULEVARD, SUITE 210 | SIZE:<br>22" X 34"     |                        |
| WOODCLIFF LAKE, NJ 07677     |                        |                        |

AECOM RAHWAY RIVER BASIN C-214

SHEET ID

**Abstract**