

RED NUN #8  
EBB  
21 APRIL 2016

L O N G I S L A N D S O U N D  
M A M A R O N E C K H A R B O R

00

DATES OF SURVEY:  
15.21.22.25.26 APRIL 2016

FILE NO.: 48  
REQUEST NO.: 4469/A

SCALE:  
ONE INCH = 50 FEET

DNA 10 \_\_\_\_\_

APPROVED: J. BERTOLOTTI  
FIELD CARTOGRAPHER

APPROVED: D. CLARKE  
CIVIL ENGINEERING TECHNOLOGIST  
LEAD CADD/ISSUING ENGINEER

APPROVED: J. MRAZ  
SENIOR CHIEF OF SURVEY

DEPARTMENT OF THE ARMY  
NEW YORK DISTRICT  
CORPS OF ENGINEERS  
NEW YORK, NEW YORK 10278

OPERATIONS DIVISION  
SURVEY SECTION  
CENAN-OPS


MAMARONECK HARBOR, NEW YORK

CONDITION SURVEY

VH-101

SHEET 1 OF 6

FILE NO: 48  
REQ. NO: 4468/A

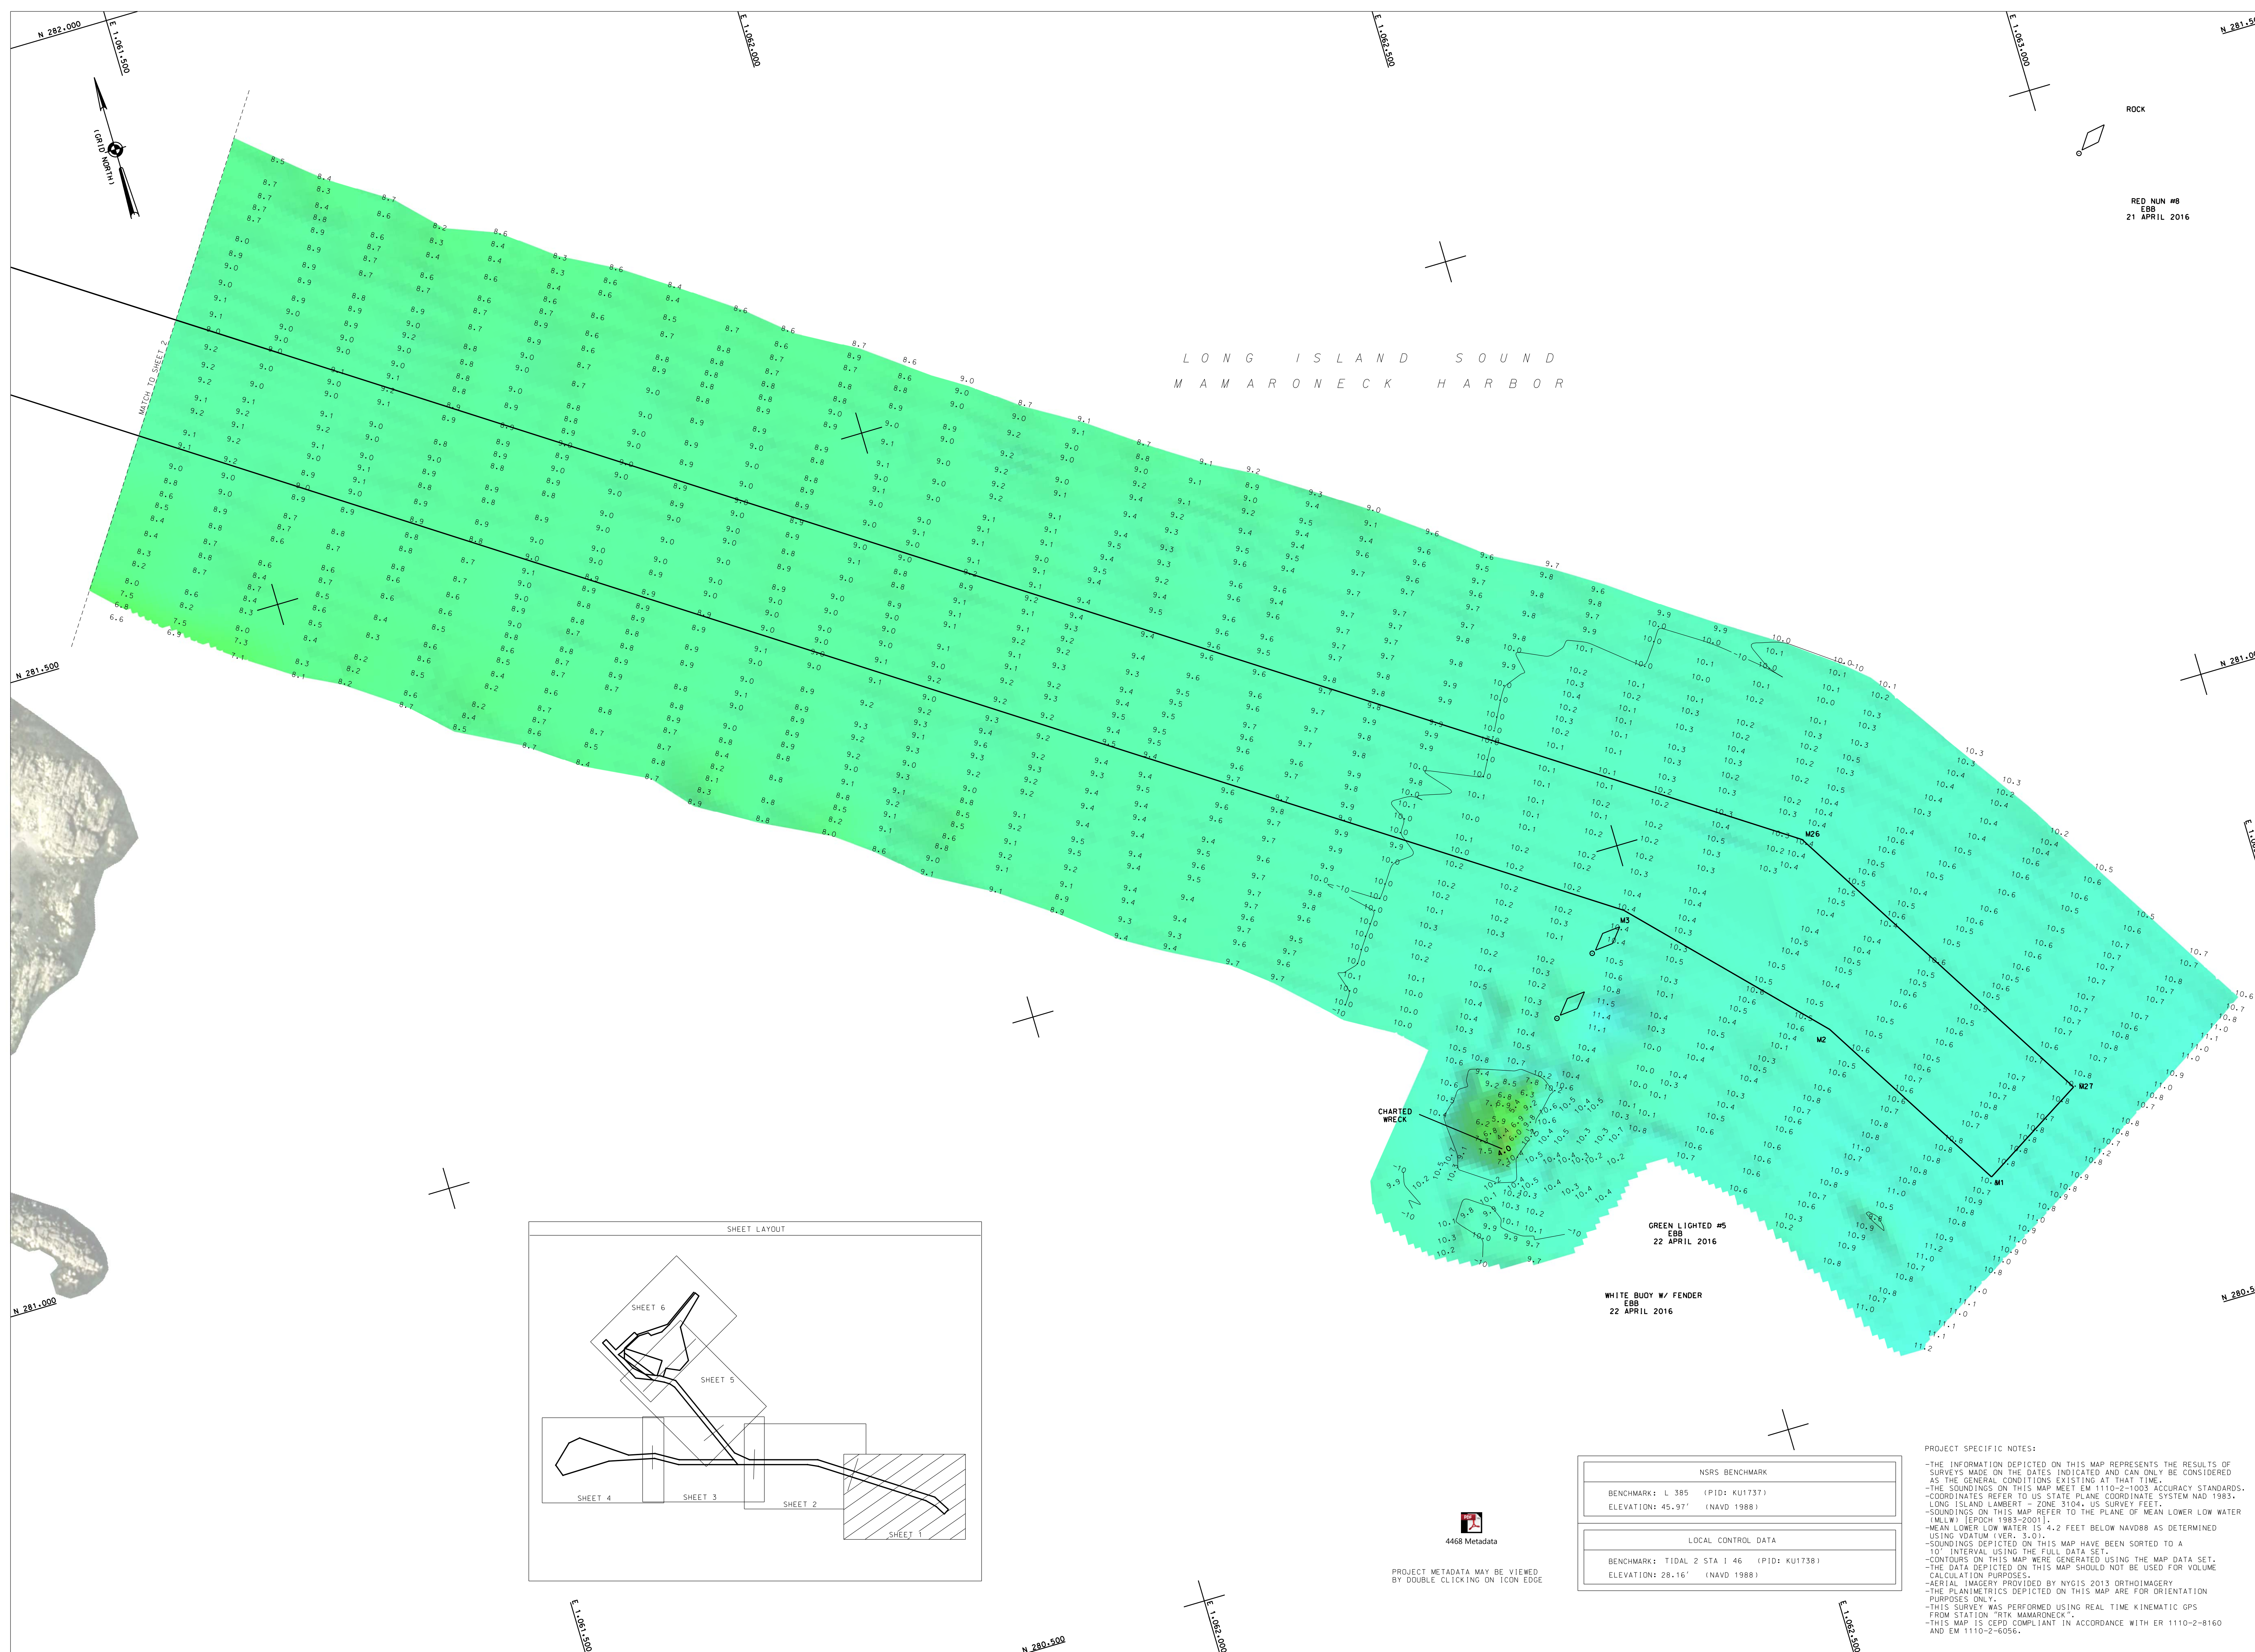



[illegible]

SCALE: ONE INCH = 50 FEET	DATED: 15.21.25.25.26 APRIL 2016 _____ _____
FIELD BOOKS:	DNA 10 _____ _____ _____
	FILE NO.: 48 REQUEST NO.: 4468/4


APPROVED: J. M. FORTE CHIEF, ENGINEERING SECTION U.S. AIR FORCE	APPROVED: D. CLARKE CHIEF, ENGINEERING SECTION U.S. AIR FORCE
APPROVED: J. M. FORTE CHIEF, ENGINEERING SECTION U.S. AIR FORCE	APPROVED: J. M. FORTE CHIEF, ENGINEERING SECTION U.S. AIR FORCE
DATE: 28 APRIL 2016	DATE: 28 APRIL 2016

MAMARONECK HARBOR, NEW YORK  
CONDITION SURVEY


H-102

ET 2 OF 6

NO: 48  
NO: 4468/A

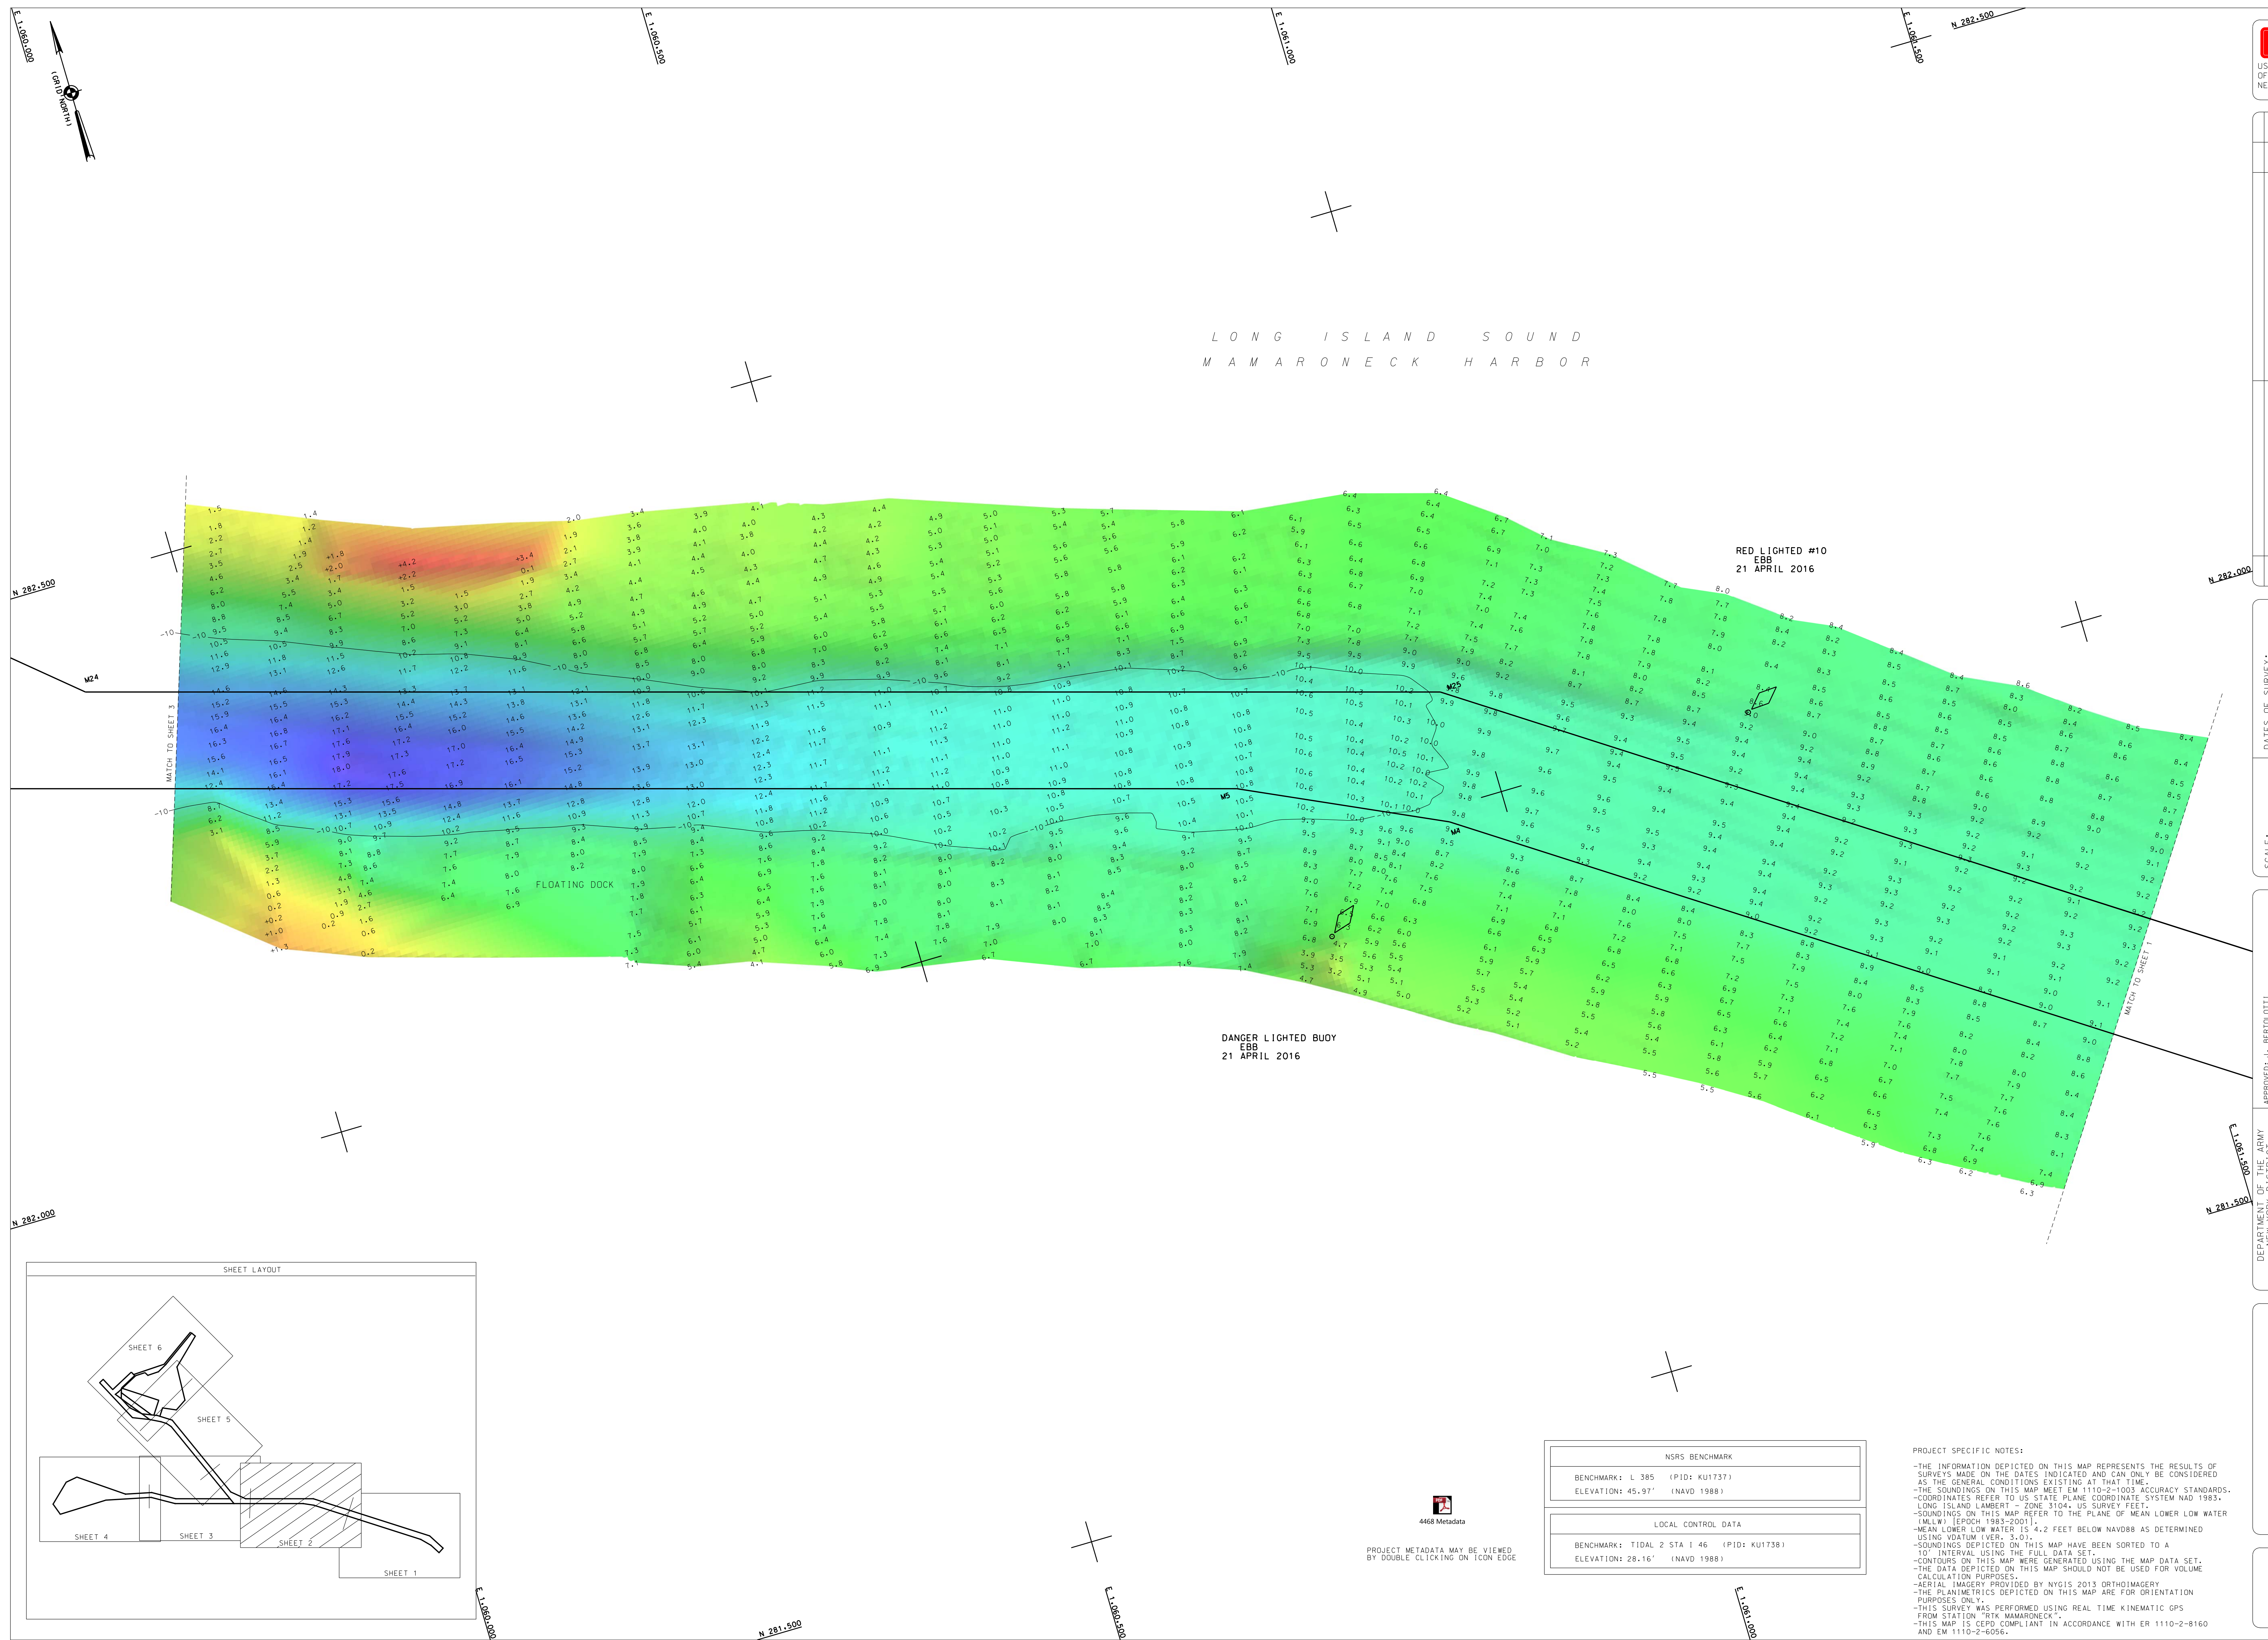



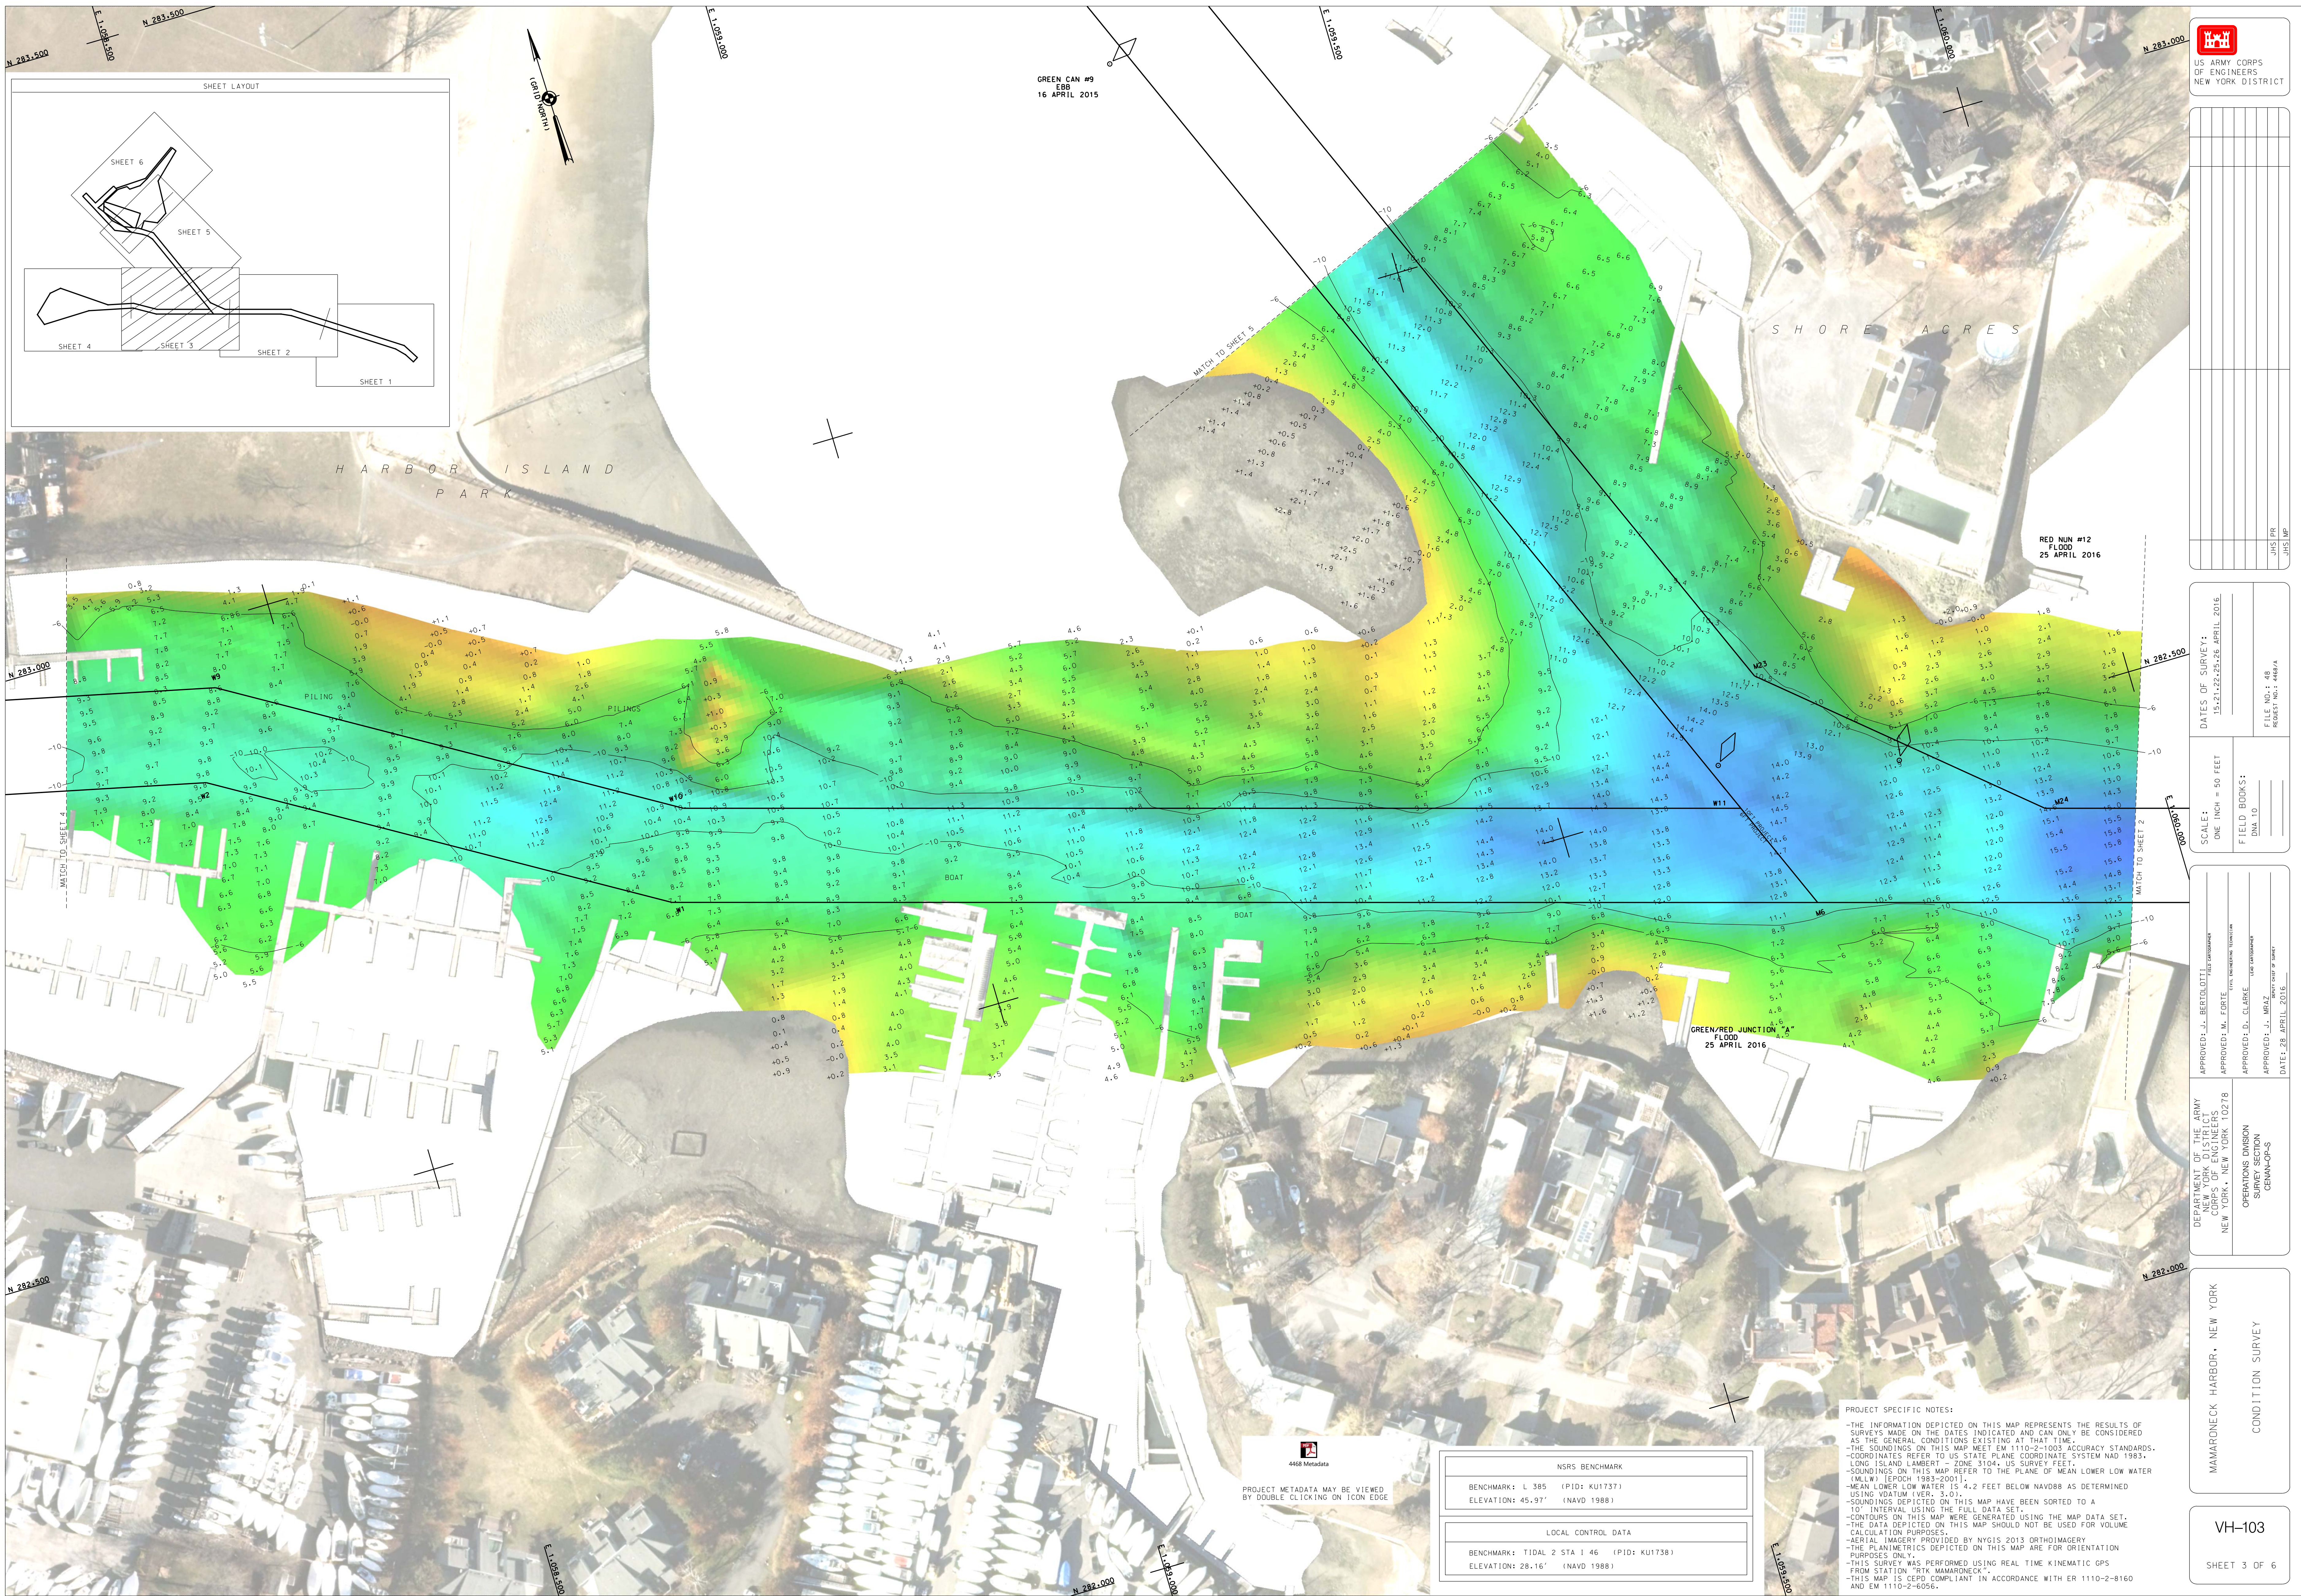





FILE NO.: 48  
REQUEST NO.: 446974

SCALE:  
ONE INCH = 50 FEET

FIELD BOOKS:  
DNA 10 \_\_\_\_\_  
\_\_\_\_\_

APPROVED: J. BERTOLOTI  
FIELD SUPERVISOR

APPROVED: M. FORTE  
CIVIL ENGINEERING TECHNICIAN

APPROVED: D. CLARKE  
LIVE CHARGEMASTER

APPROVED: J. MRAZ  
SENIOR CHIEF OF SWAY

DEPARTMENT OF THE ARMY  
NEW YORK DISTRICT  
CORPS OF ENGINEERS  
NEW YORK, NEW YORK 10278


OPERATIONS DIVISION  
SURVEY SECTION  
CENAN-OP-S

MAMARONECK HARBOR, NEW YORK  
CONDITION SURVEY



VH-104

SHEET 4 OF 6

FILE NO: 48  
REQ. NO: 4468/A

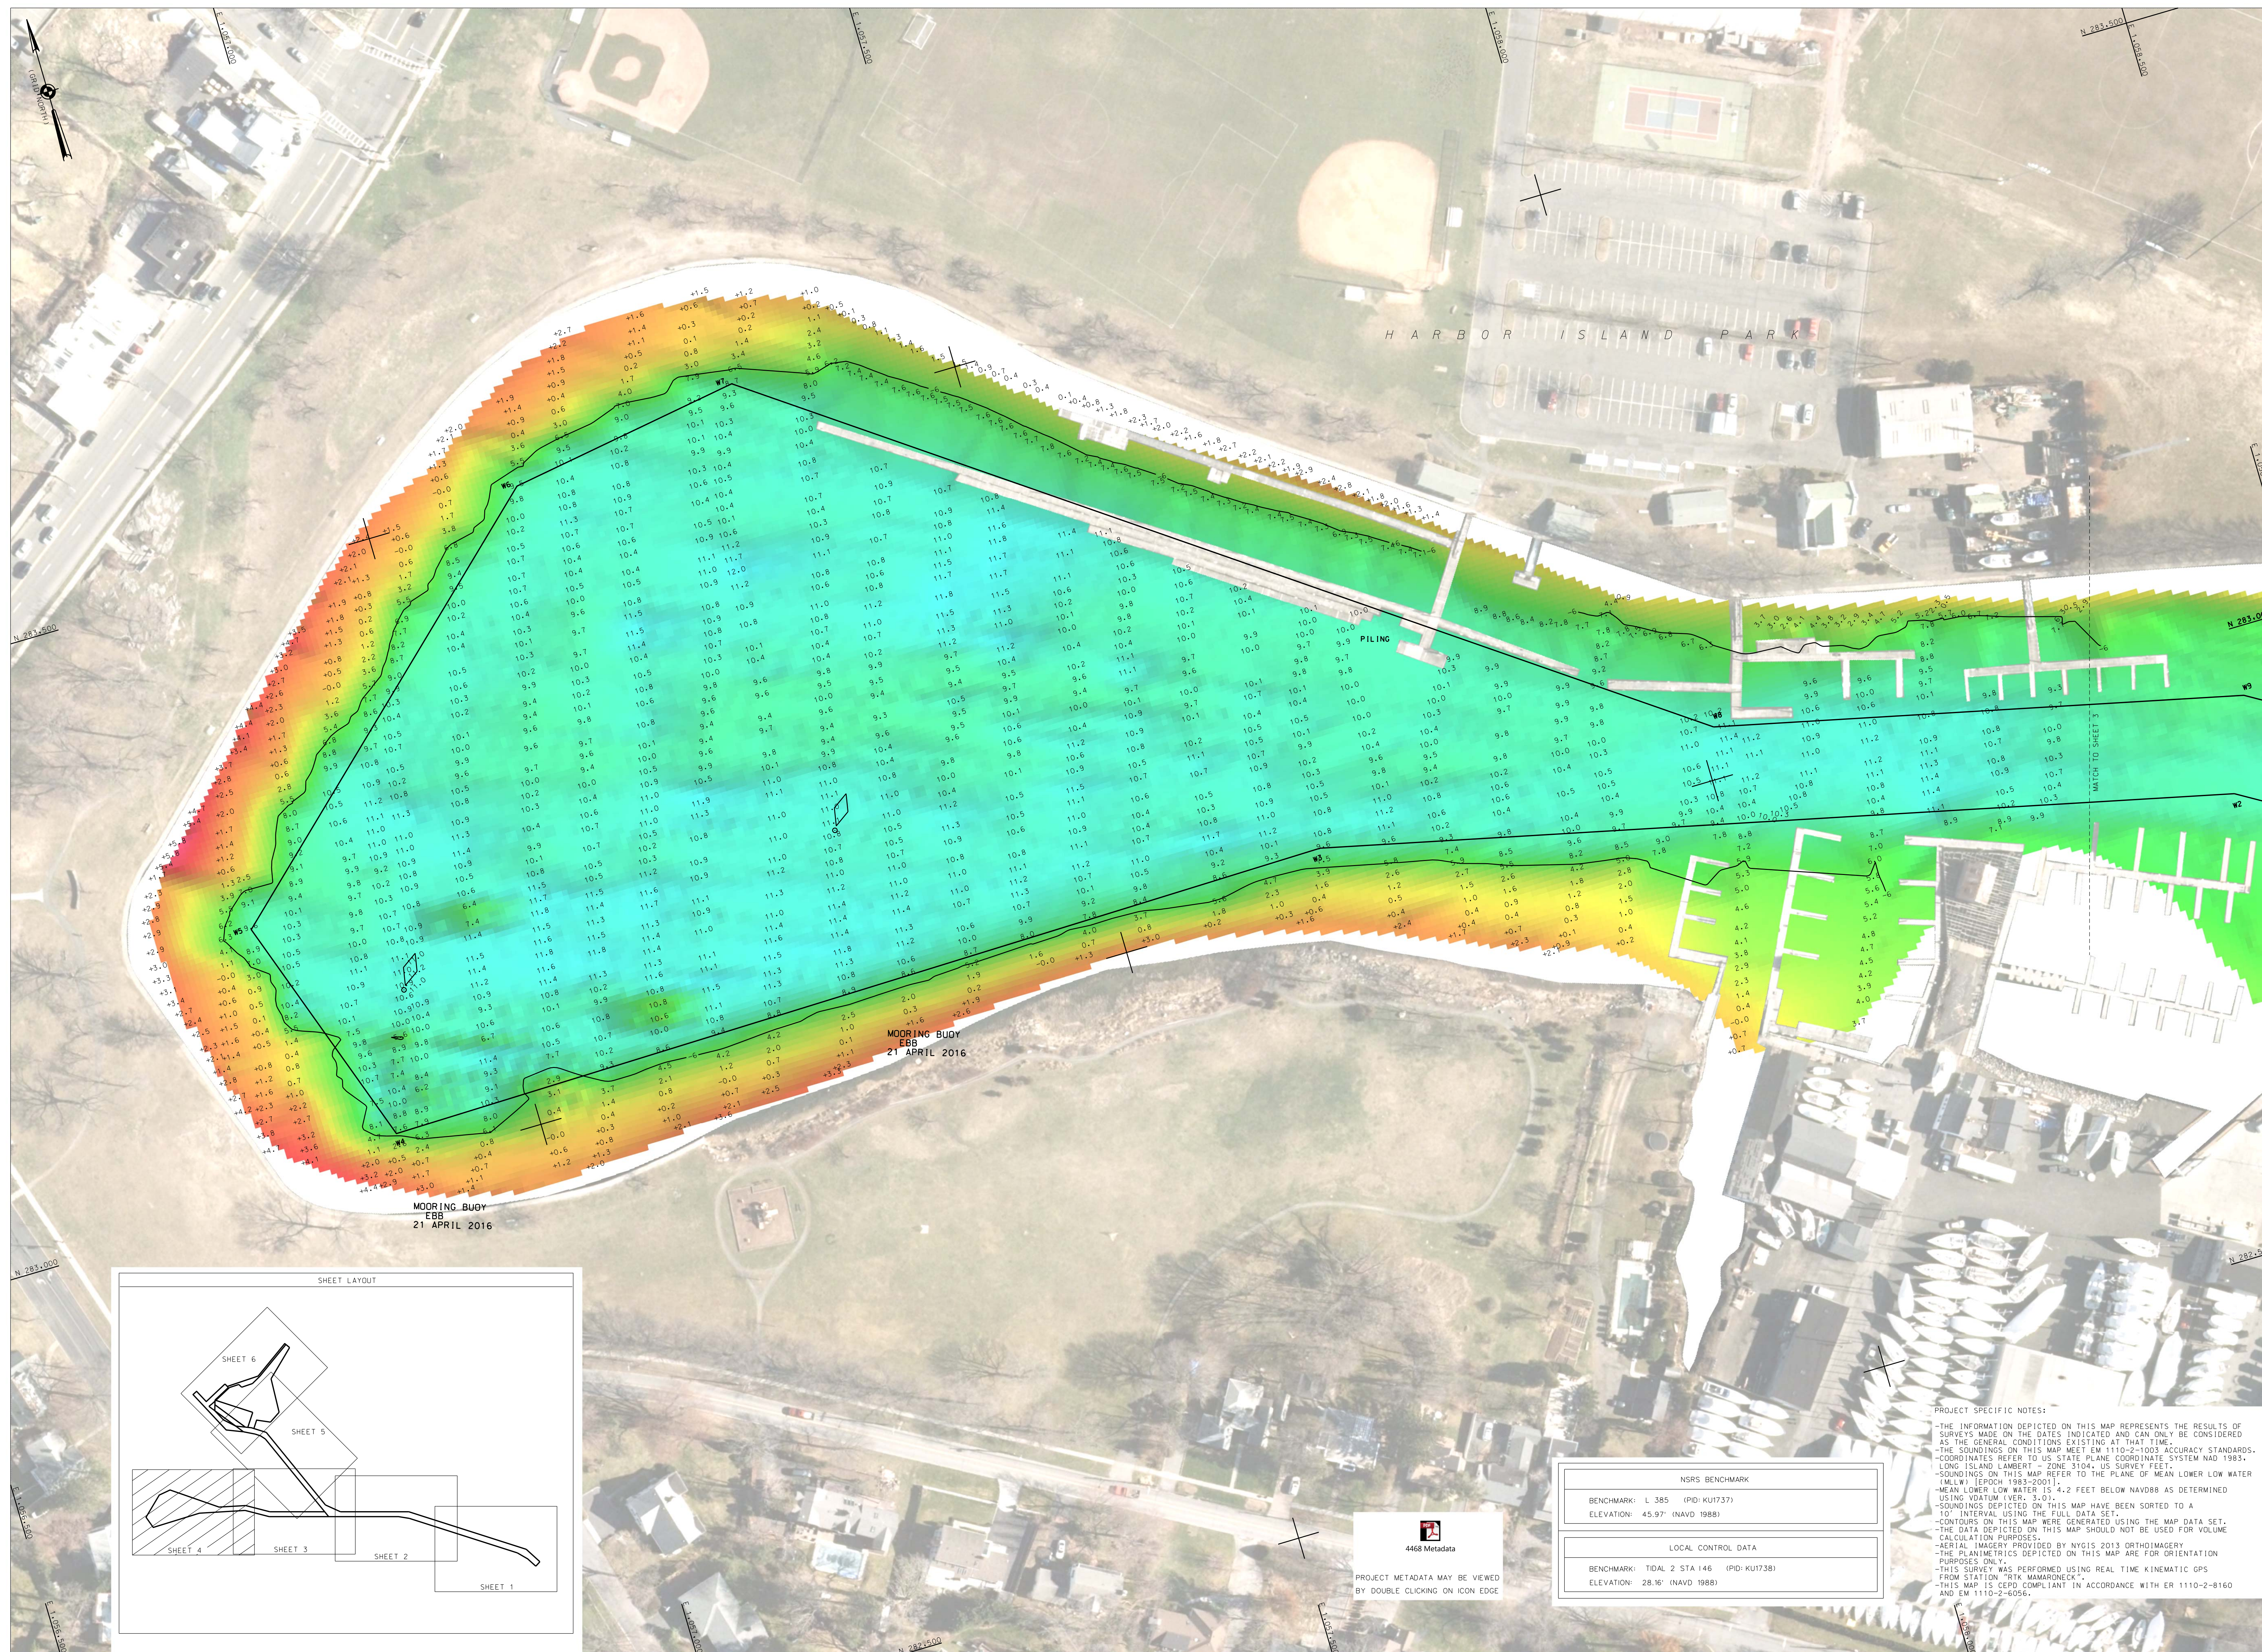



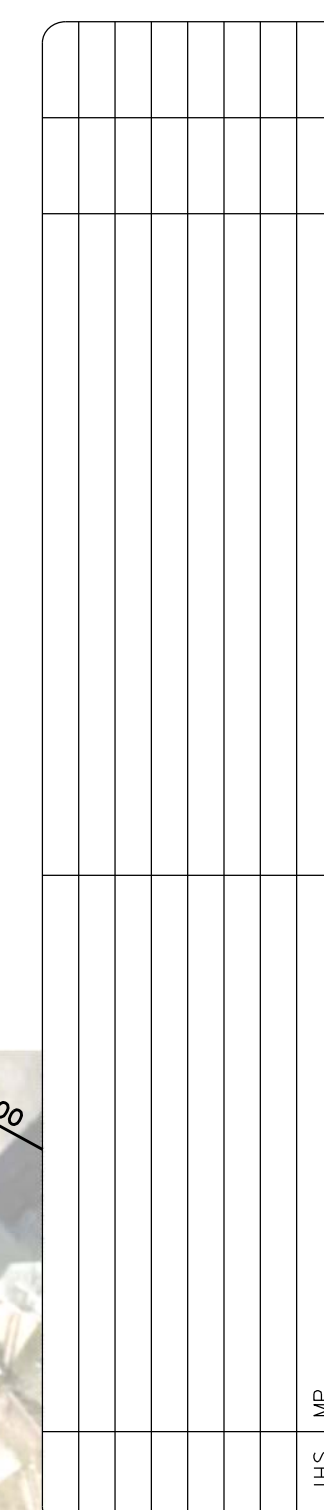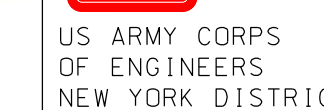

STATES OF SURVEY:  
15.21.22.25.26 APRIL 2016

SCALE:  
ONE INCH = 50 FEET

FIELD BOOKS:  
DNA 10 \_\_\_\_\_  
\_\_\_\_\_

APPROVED: J. BERTOLOTTI  
FIELD OFFICER/PM/EA

APPROVED: M. FORTE  
CIVIL ENGINEERING TECHNICIAN

APPROVED: D. CLARKE  
LEAD CIVIL/PM/PM/EA

APPROVED: J. MRAZ  
SENIOR CHIEF OF STAFF/EA


DEPARTMENT OF THE ARMY  
NEW YORK DISTRICT  
S OF ENGINEERS  
NEW YORK 101

NECK HARBOR, NEW YORK  
CONDITION SURVEY

VH-105

SHEET 5 OF 6

FILE NO: 48  
REQ. NO: 4468/A

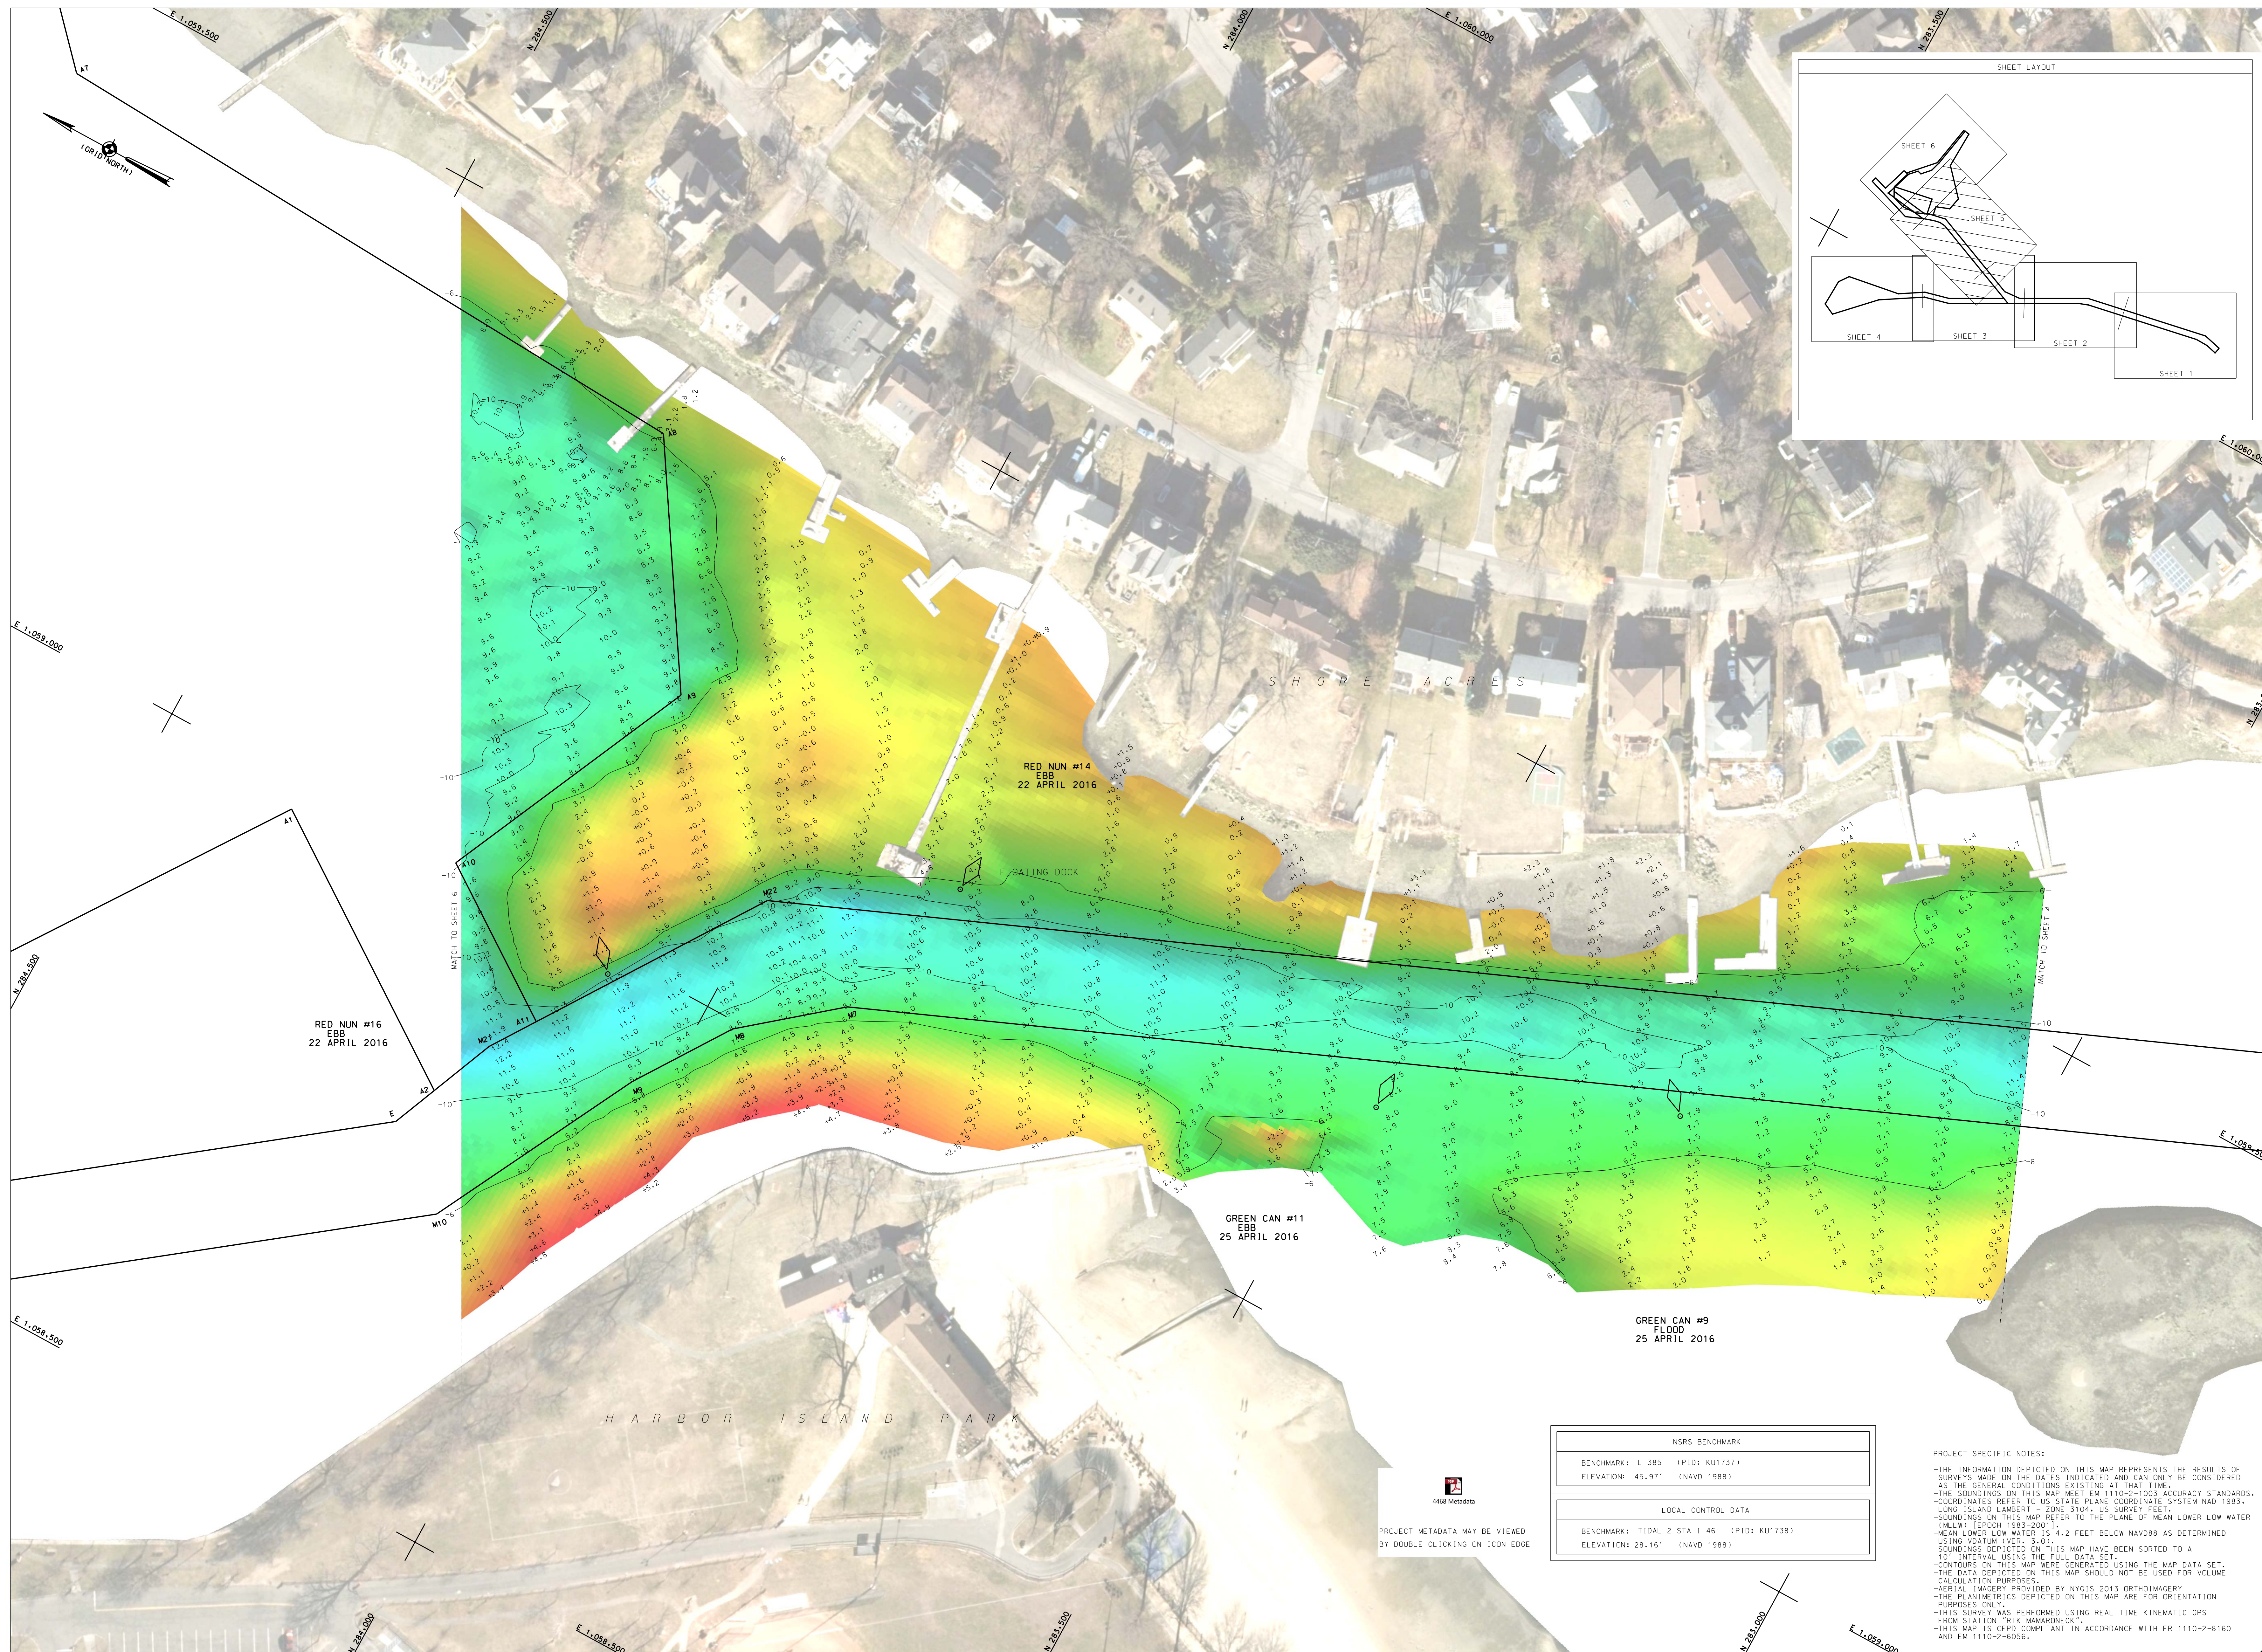



[illegible]

SCALE: ONE INCH = 50 FEET	DATES OF SURVEY: 15-21-22-25-26 APRIL 2016
FIELD BOOKS: DNA 10 _____ _____ _____	FILE NO.: 48 REQUEST NO.: 4466/A

APPROVED: J. BERLUTTI  
FIELD ENGINEER

APPROVED: M. FORTE  
CIVIL ENGINEERING TECHNICIAN

APPROVED: D. CLARKE  
LSC 200209246

APPROVED: J. MRAZ  
SENIOR CHIEF OF PARTY

DATE: 28 APRIL 2016

NEW YORK DISTRICT  
CORPS OF ENGINEERS  
NEW YORK, NEW YORK 10278

OPERATIONS DIVISION  
SURVEY SECTION  
CENAN-OP-5

MAMAPONECK HARBOR, NEW YORK

H-106

SHEET 6 OF 6

FILE NO: 48  
REQ. NO: 4468/A

