

[illegible]

SEPTEMBER 15, 19, 21, 27, 28 2016
OCTOBER 5, 11 2016

FILE NO.: 79
REQUEST NO.: 4527/N2/N3

ONE INCH = 100 FEET

FIELD BOOKS:

1022 _____

APPROVED: M. FORTE
CIVIL ENGINEERING TECHNICIAN

APPROVED: D. CLARKE
LEAD CARPENTER

APPROVED: J. MRAZ
SENIOR CHIEF OF SWIMERS

DATE: 13 OCTOBER 2016

CORPS OF ENGINEERS
NEW YORK, NEW YORK 10278

OPERATIONS DIVISION
SURVEY SECTION
CENAN-OP-S


CONDITION SURVEY


NEWTOWN CREEK, NEW YORK

H-102

ET 2 OF 5

QUEST NO.: 4527/N2/N3

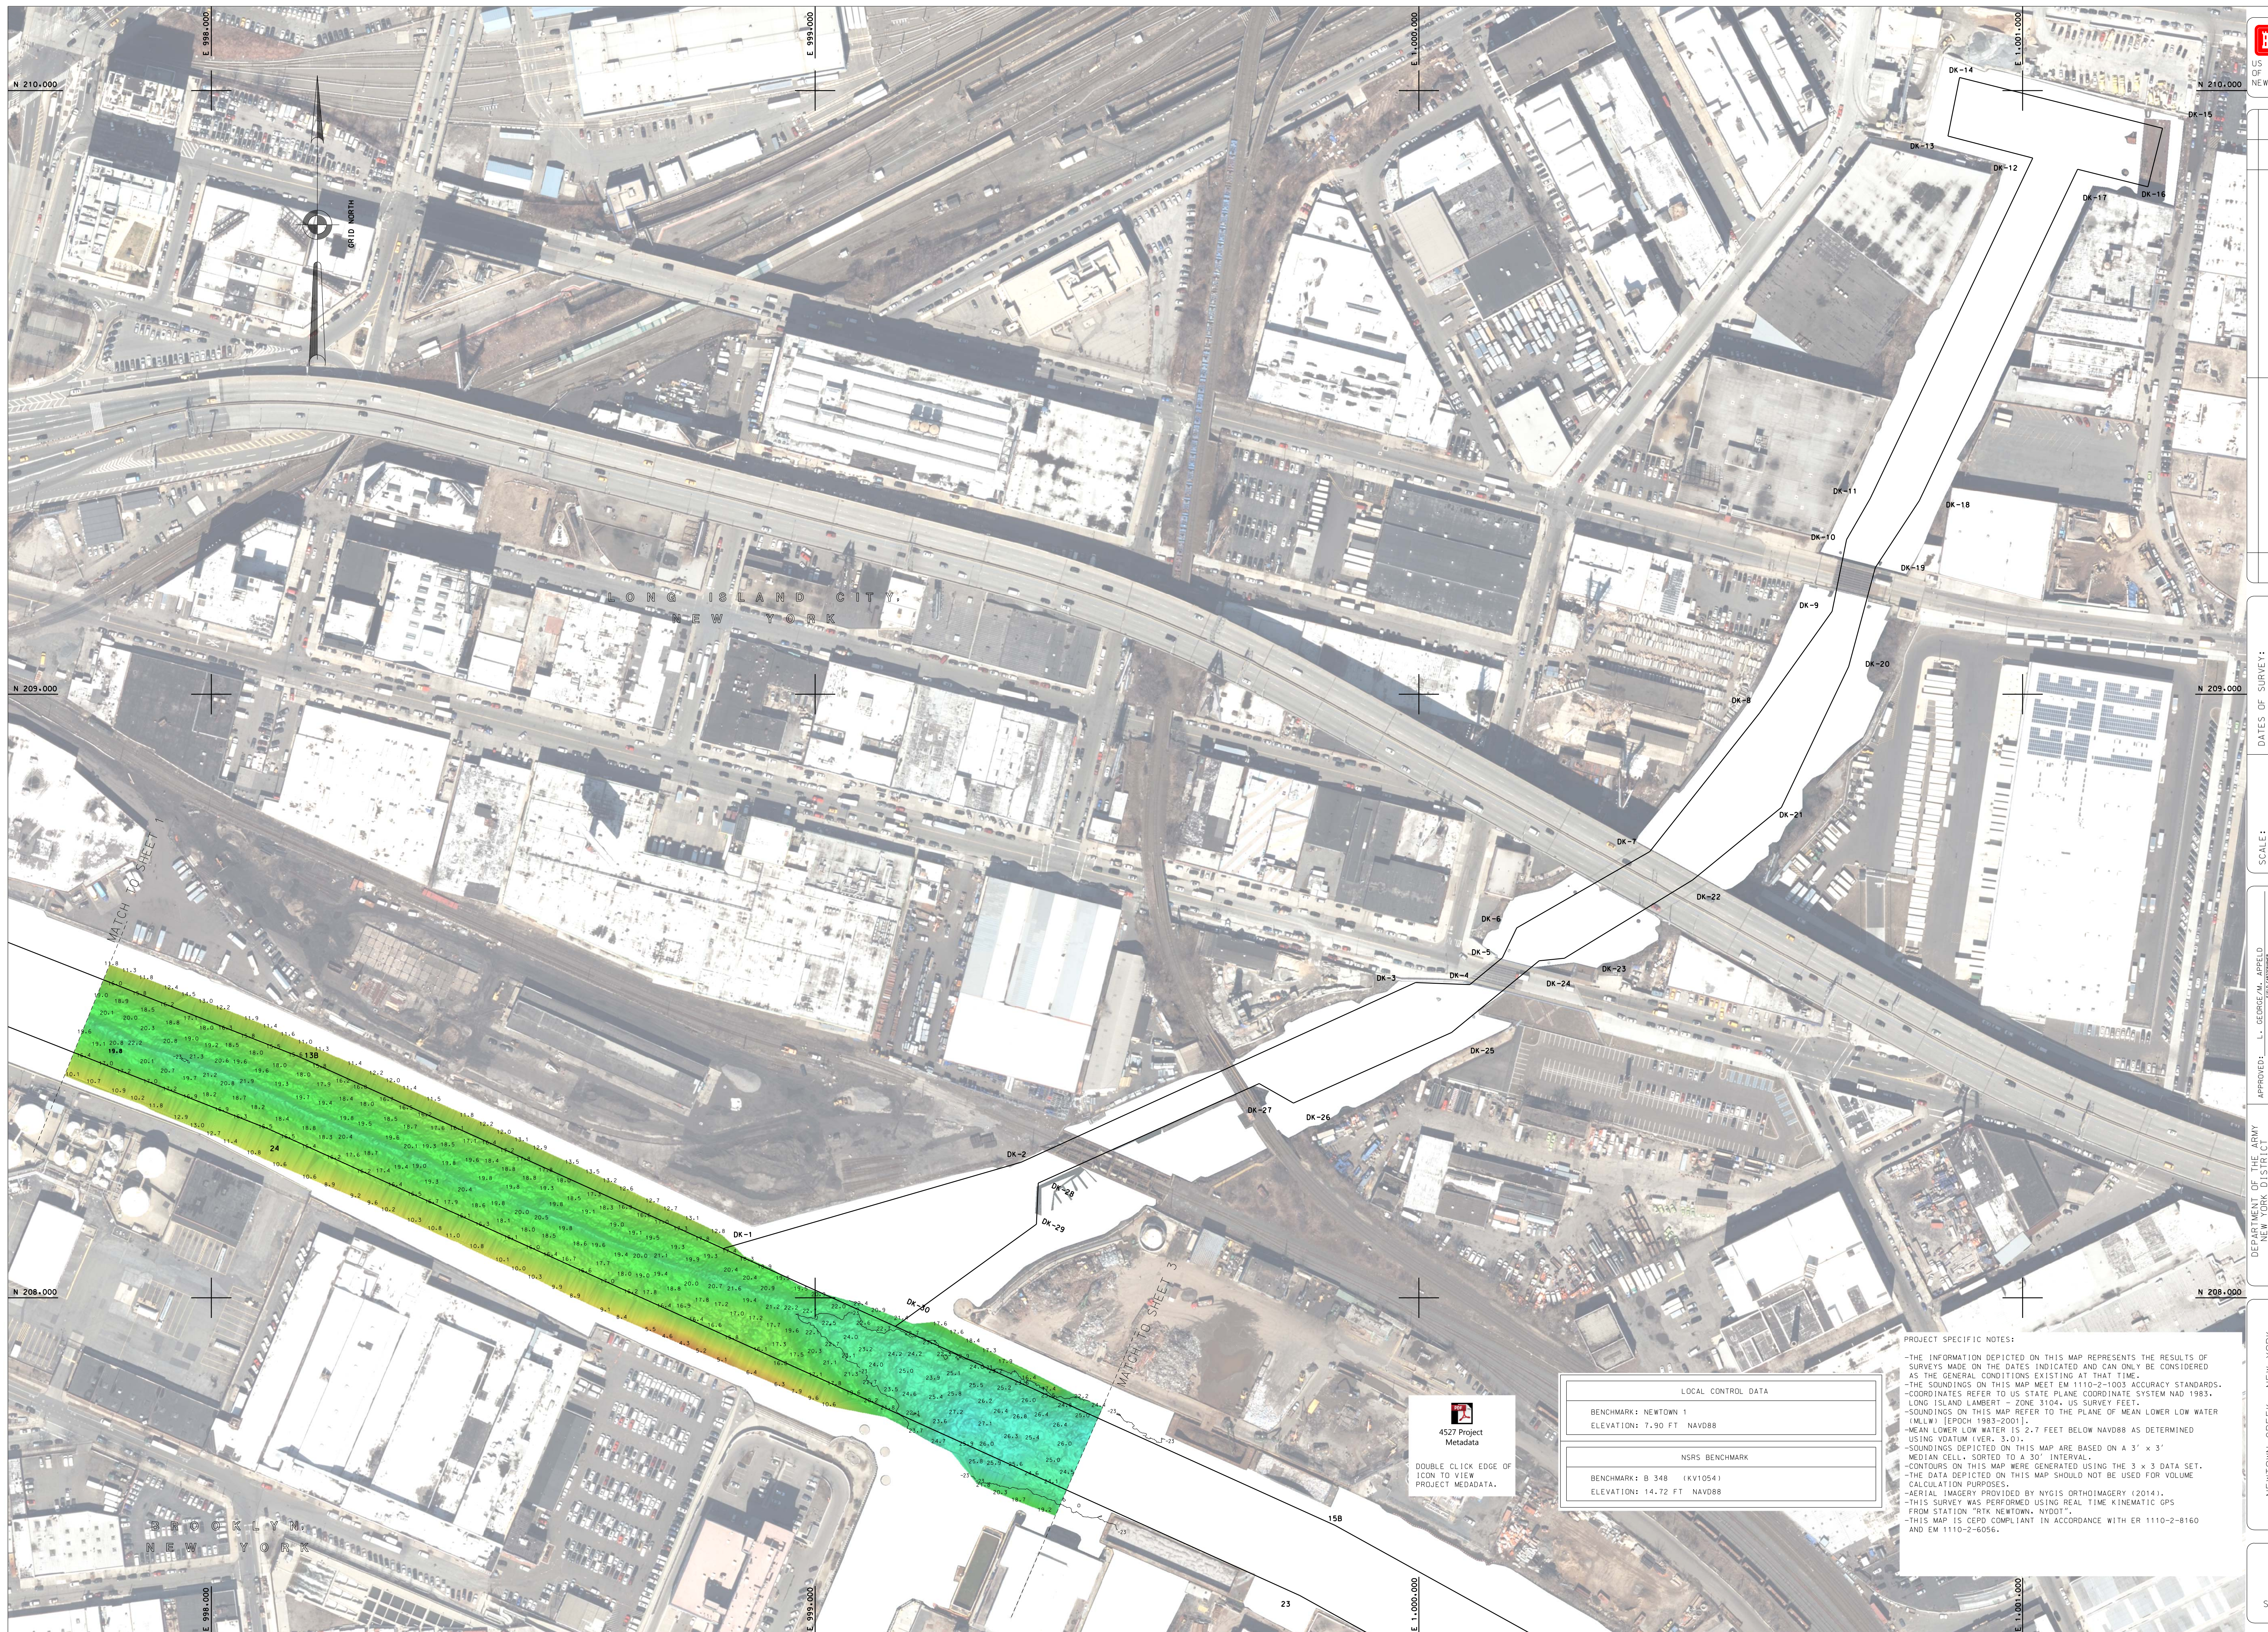

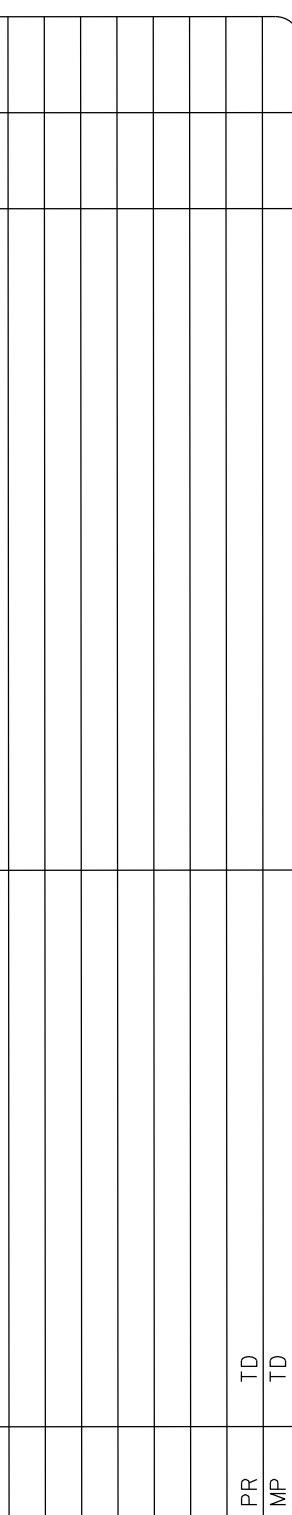

SCALE:
ONE INCH = 100 FEET

FIELD BOOKS:
1022 _____

NEW YORK DISTRICT
CORPS OF ENGINEERS
NEW YORK, NEW YORK 10278

OPERATIONS DIVISION
SURVEY SECTION
CENAN-OP-S

VH-103

SHEET 3 OF 5

FILE NO.: 79
REQUEST NO.: 4527/N2/N3



[illegible]

DATE OF SURVEY: SEPTEMBER 15, 19, 21, 27, 28, 2016

SCALE:
ONE INCH = 100 FEET

1022

APPROVED:	L. GEORGE/M. APPEL
	FIELD COORDINATOR
APPROVED:	M. FORTE

NEW YORK DISTRICT
CORPS OF ENGINEERS
NEW YORK NEW YORK 10027

APPROVED: J. MRAZ


SURVEY SECTION
CENAN-OP-S

NEWTOWN CREEK • NEW YORK

VH-104

SHEET 4 OF 5

E. NO.: 79
QUEST NO.: 452T/N2/N3

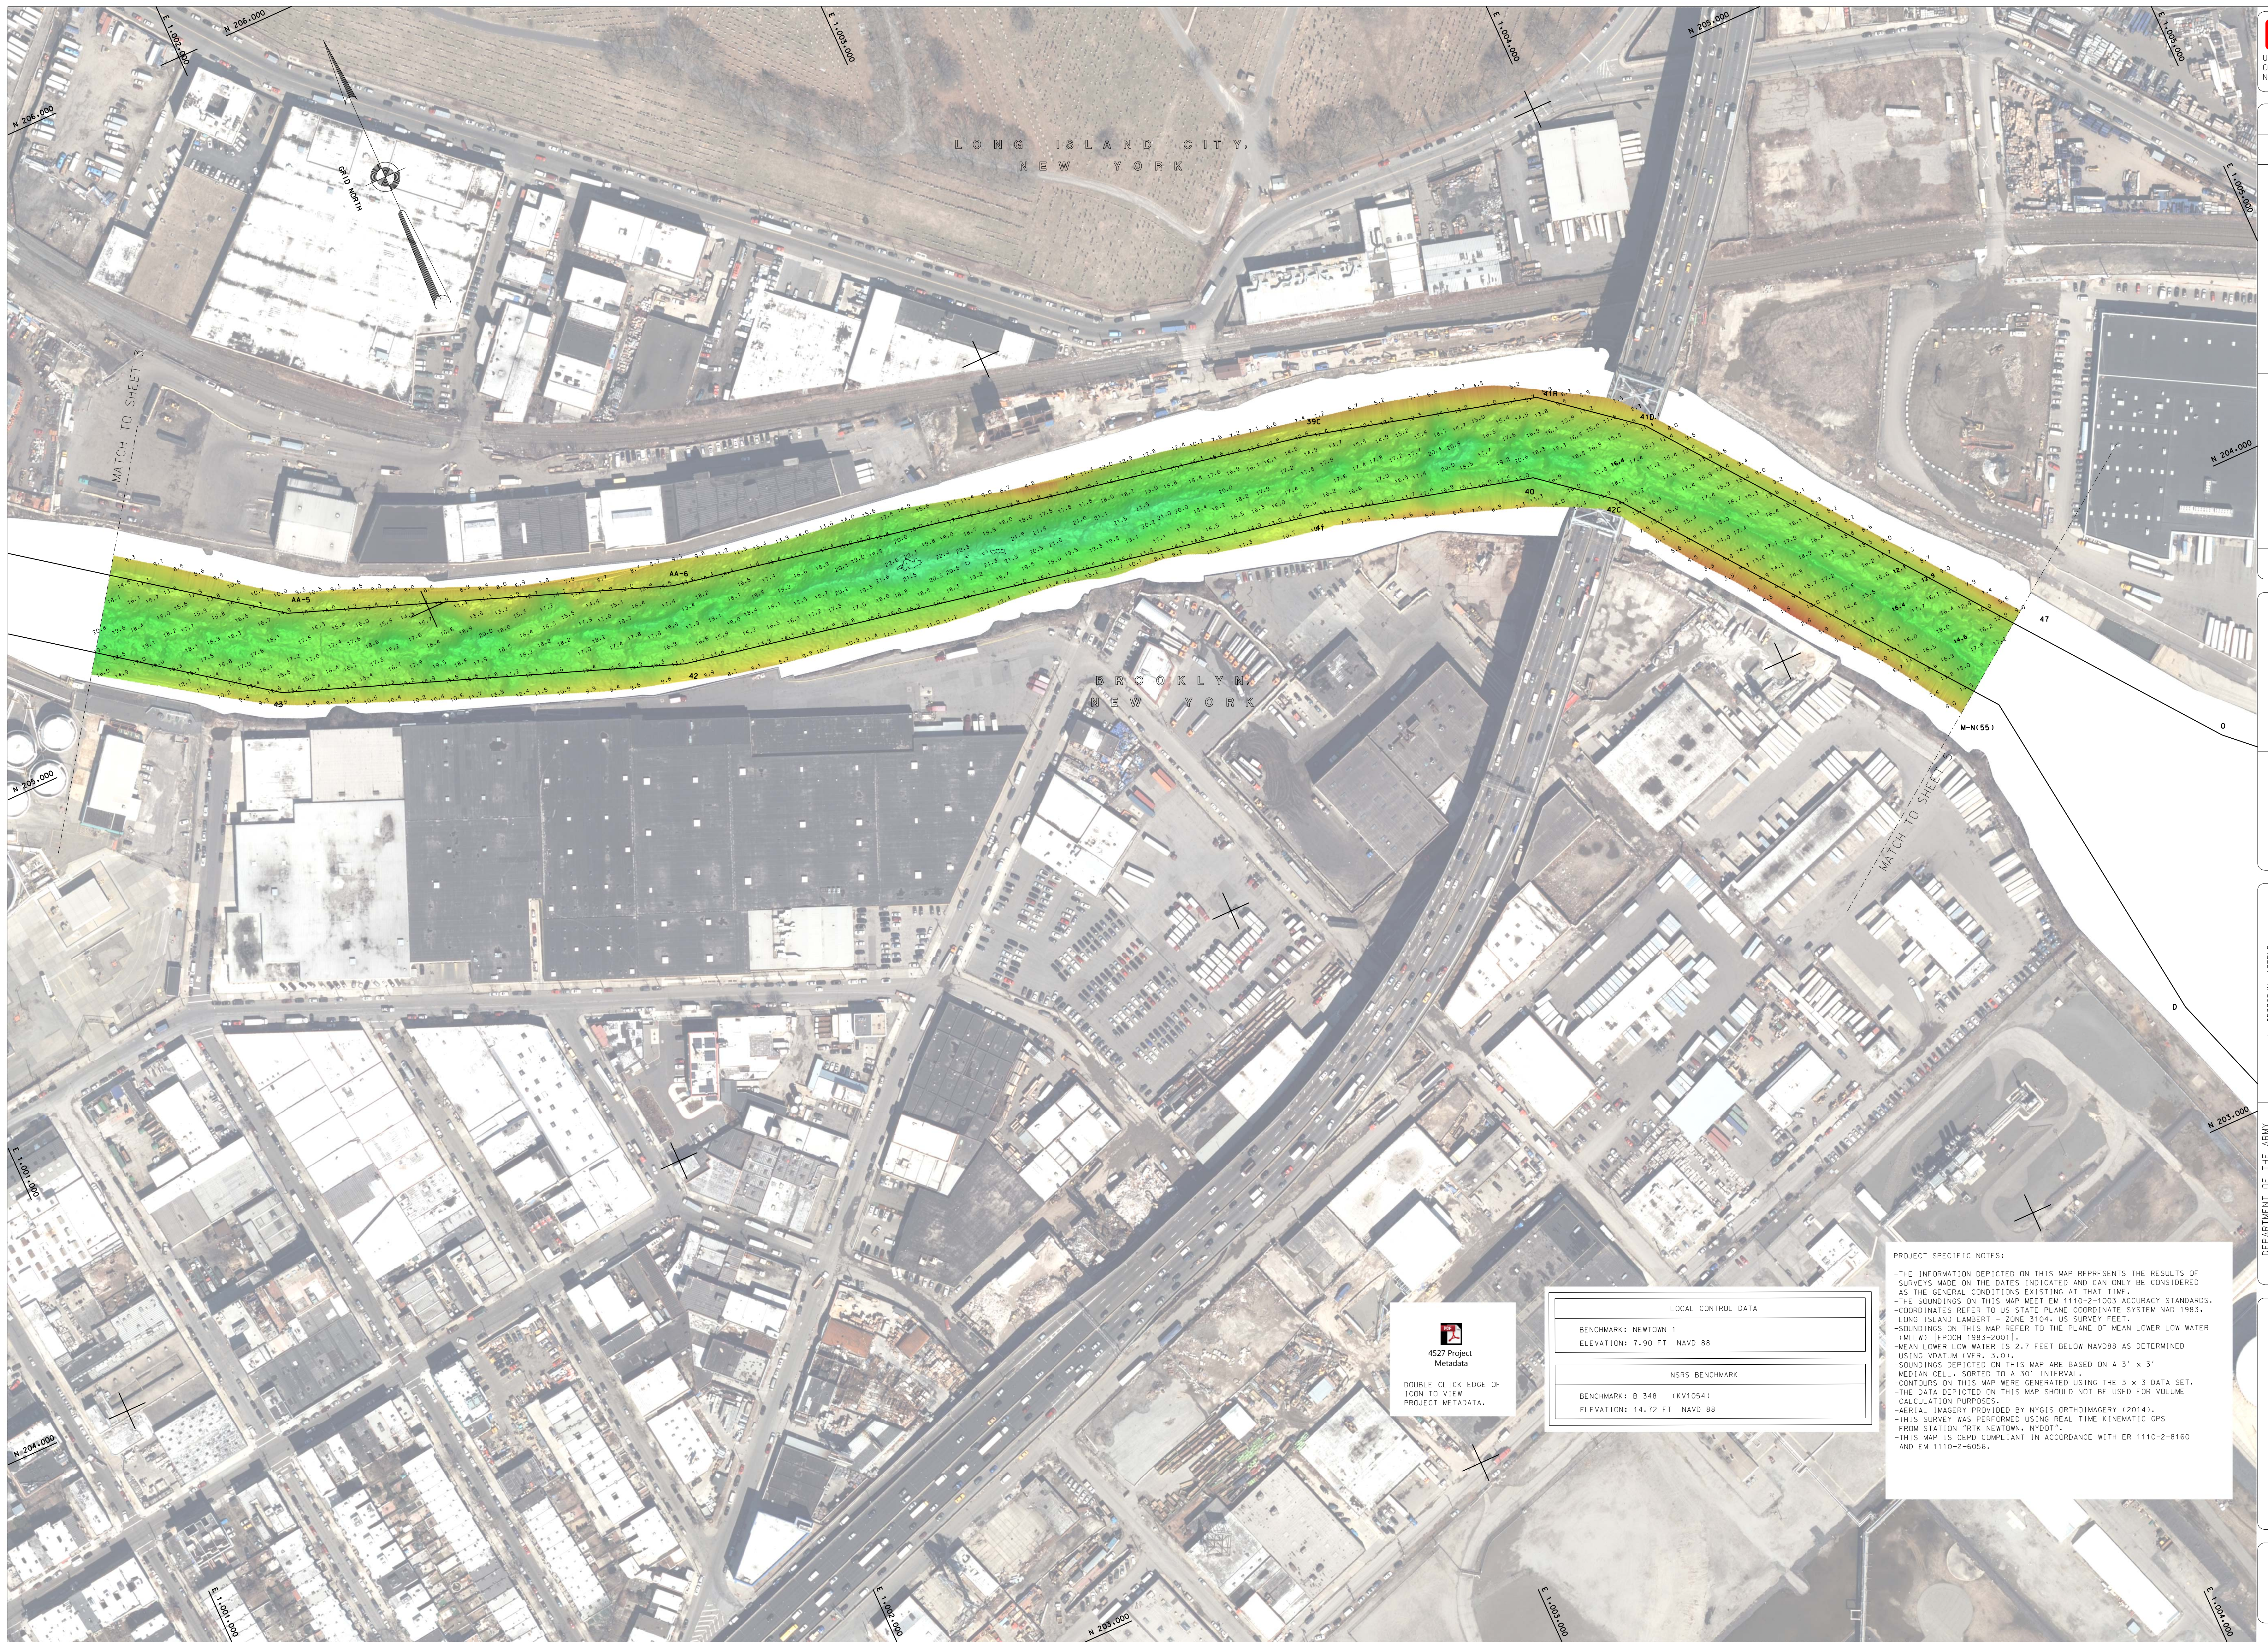

[illegible]

STATES OF SURVEY:
SEPTEMBER 15, 19, 21, 27, 28 2016
OCTOBER 5, 11 2016

FILE NO.: 79
REQUEST NO.: 4527/N2/N3

SCALE:
ONE INCH = 100 FEET

FIELD BOOKS:

1022 _____

APPROVED: L. GEORGEYAN, APPLED
FIELD CATALOGUER

APPROVED: M. FORTE
CIVIL ENGINEERING TECHNOLOGIST

APPROVED: D. CLARKE
LEAD CATALOGUER

APPROVED: J. MRAZ
SENIOR CHIEF OF DESK

DATE: 13 OCTOBER 2016

NEW YORK DISTRICT
CORPS OF ENGINEERS
NEW YORK, NEW YORK 10270

OPERATIONS DIVISION
SURVEY SECTION
CENAN-OP-S

NEWTOWN CREEK, NEW YORK
CONDITION SURVEY

VH-105

SHEET 5 OF 5

FILE NO.: 79
REQUEST NO.: 4527/N2/N3

