



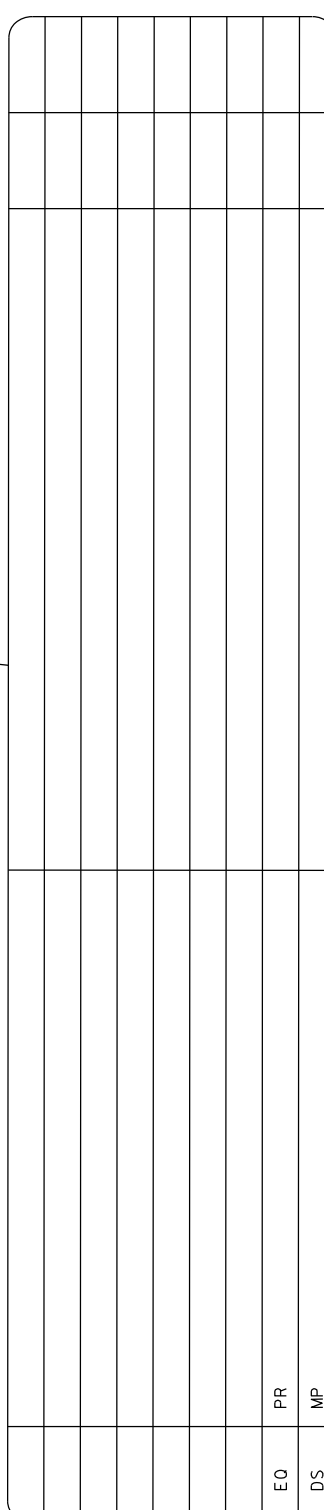

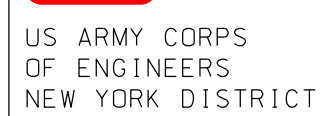



DATES OF SURVEY:  
 29 SEPTEMBER, 2 OCTOBER 2017  
 \_\_\_\_\_  
 \_\_\_\_\_  
 \_\_\_\_\_  
 FILE NO. : 231  
 REQUEST NO. : 4635

SCALE:  
ONE INCH = 200 FEET

FIELD BOOKS:  
14275 \_\_\_\_\_  
\_\_\_\_\_

|                                                                                               |                        |                      |
|-----------------------------------------------------------------------------------------------|------------------------|----------------------|
| DEPARTMENT OF THE ARMY<br>NEW YORK DISTRICT<br>CORPS OF ENGINEERS<br>NEW YORK, NEW YORK 10278 | APPROVED: P. KEARNS    | FILE DISPOSITION     |
|                                                                                               | APPROVED: FORTE        | POLICY NUMBER        |
|                                                                                               | APPROVED: D. CLARKE    | FILE DISPOSITION     |
|                                                                                               | APPROVED: J. WALZ      | SHORT TITLE OF STATE |
|                                                                                               | DATE: 10. OCTOBER 2017 |                      |

HAVERSTRAW BAY  
NEW YORK  
STATUS SURVEY


VH-102

SHEET 2 OF 3

231  
4635

4635



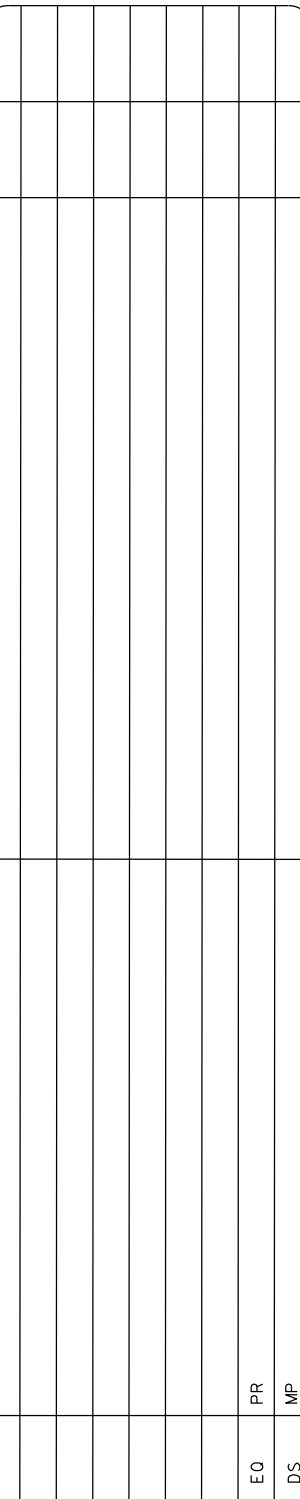

SCALE: \_\_\_\_\_  
 ONE INCH = 200 FEET

DATES OF SURVEY:  
 29 SEPTEMBER, 2 OCTOBER 2017

FIELD BOOKS: \_\_\_\_\_  
 1023 \_\_\_\_\_

FILE NO.: 231  
 REQUEST NO.: 4695

|  |   |                       |
|--|---|-----------------------|
|  | APPROVED - P. KEARNS<br>DEPUTY ASST. DIR.<br>NEW YORK DISTRICT<br>CORPS OF ENGINEERS<br>NEW YORK, NEW YORK 10278 | FISCAL ASSISTANT      |
|  | APPROVED - FORTÉ                                                                                                 | BUDGET MANAGER        |
|  | APPROVED - D. CLARKE                                                                                             | LIAISON ASSISTANT     |
|  | APPROVED - J. WRAZ<br>CENAN-OP-S                                                                                 | SURVEY SECTION        |
|  |   | DATE: 10 OCTOBER 2017 |

HAVERSTRAW BAY  
NEW YORK  
STATUS SURVEY

VH-103

SHEET 3 OF 3

231  
635231  
635