[illegible]



<p>SCALE : ONE INCH = 200 FEET</p>	<p>DATES OF SURVEY : 19, 26 MARCH 2017</p>
<p>FIELD BOOKS :</p> <p>_____</p> <p>_____</p> <p>_____</p>	<p>FILE NO. : 208 REQUEST NO. : 4678/M3</p>

DEPARTMENT OF THE ARMY NEW YORK DISTRICT CORPS OF ENGINEERS NEW YORK, NEW YORK 10278	APPROVED: M. APPEL YOUR LANGUAGE
	APPROVED: M. FORTE CITY ENGINEERING SOCIETY
OPERATIONS DIVISION SURVEY SECTION CENAN-03-S	APPROVED: D. CLARKE YOUR ORGANIZATION
	APPROVED: J. MRAZ SECRET COPY OF REPORT
	DATE: 30 MARCH 2018

JONES INLET, N.Y.
CONDITION SURVEY

VH-101

SHEET 1 OF 2

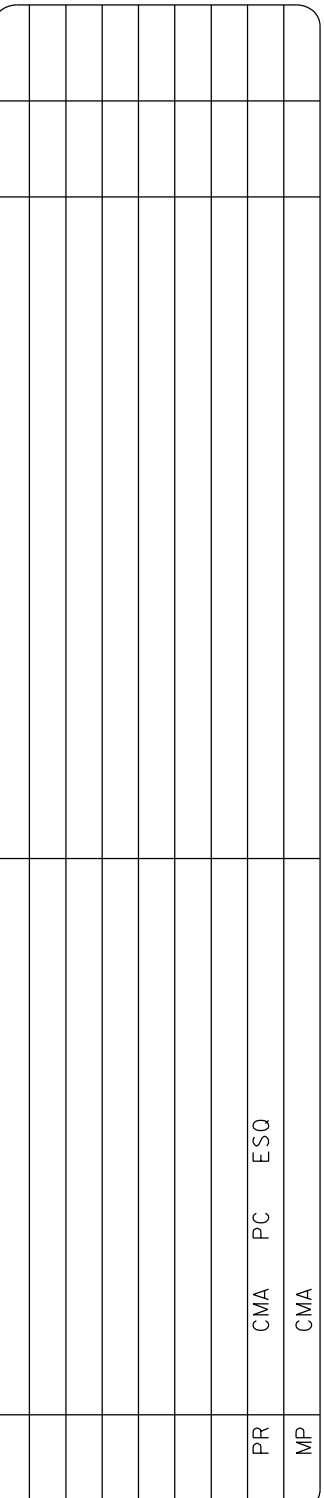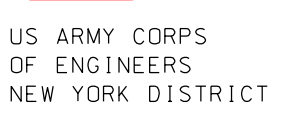

SCALE:
ONE INCH = 200 FEET

APPROVED: M. APPELD
FIELD ENGINEER

APPROVED: M. FORTE
CIVIL ENGINEERING TECHNICIAN

APPROVED: D. CLARKE
LEAD CARDSMANAGER

APPROVED: J. MRAZ
DEPUTY CHIEF OF SURVEYS

DATE: 30 MARCH 2018

JONES INLET, N.Y.
CONDITION SURVEY

SHEET 2 OF 2