[illegible]

FILE NO.: 220
PROJECT NO.: 4032 ANT

SCALE:
ONE INCH = 200 FEET

FIELD BOOKS:
1039 _____

APPROVED: M. APPEL FIELD CARTOGRAPHER

APPROVED: M. FORTE CIVIL ENGINEERING TECHNICIAN

APPROVED: D. CLARKE LEAD CARTOGRAPHER

APPROVED: J. BRAZ SENIOR CHIEF OF SURVEY


DEPARTMENT OF THE ARMY
NEW YORK DISTRICT
CORPS OF ENGINEERS
NEW YORK, NEW YORK 10278

OPERATIONS DIVISION
SURVEY SECTION
CENAN-OP-S


FIRE ISLAND & SHORES
WESTERLY TO JONES INLET
NEW YORK
AFTER DREDGE SURVEY

VH-101
SHEET 1 OF 2
(FORMERLY
SHEET 4 OF 7)

FILE NO.: 220
REQ. NO.: 4817/N

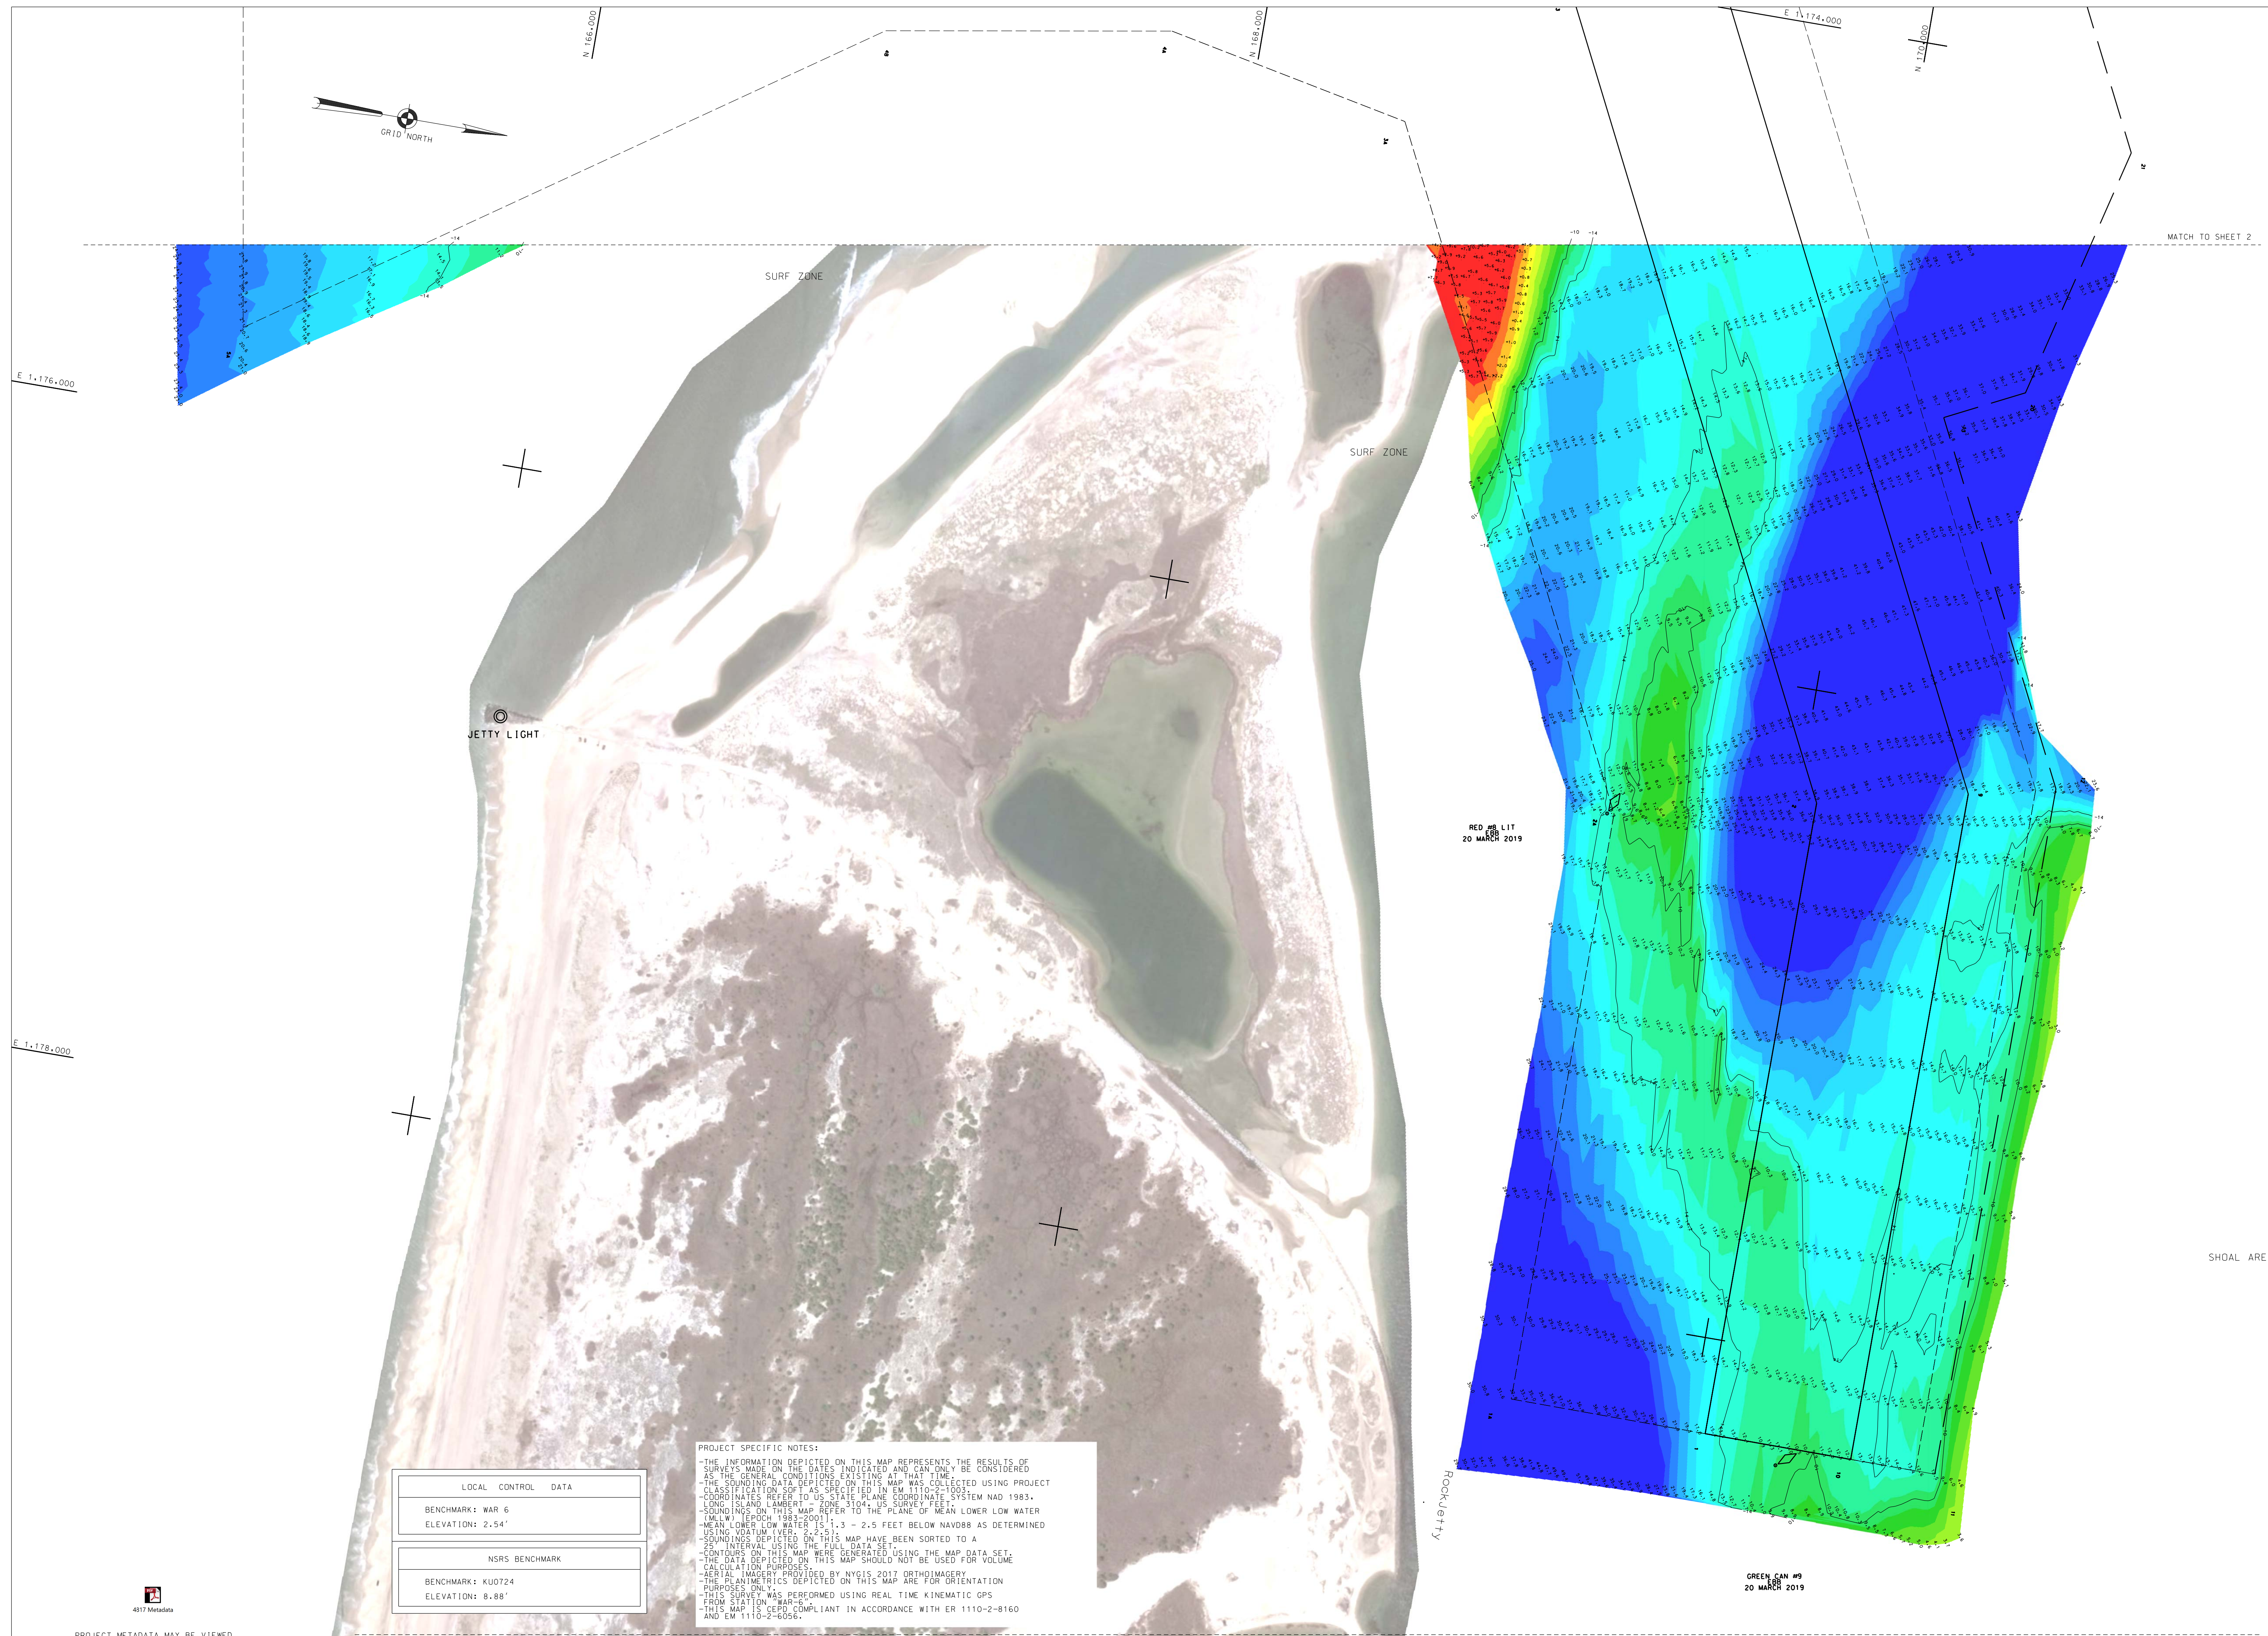

PROJECT METADATA MAY BE VIEWED
BY DOUBLE CLICKING ON ICON EDGE.

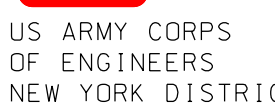[illegible]

SCALE: ONE INCH = 200 FEET	DATES OF SURVEY: 19-21 MARCH 2019
FIELD BOOKS: 1039	FILE NO.: 220

APPROVED: M. APPEL	FIELD SUPERVISOR
APPROVED: M. FORTÉ	CIVIL ENGINEERING TECHNICIAN
APPROVED: D. CLARKE	LEAD SUPERVISOR
APPROVED: J. MRAZ	SENIOR CHIEF OF SURVEY

FIRE ISLAND & SHORES
WESTERLY TO JONES INLET
NEW YORK
AFTER DREDGE SURVEY

VH-102
SHEET 2 OF 2
(FORMERLY
SHEET 5 OF 7)

