


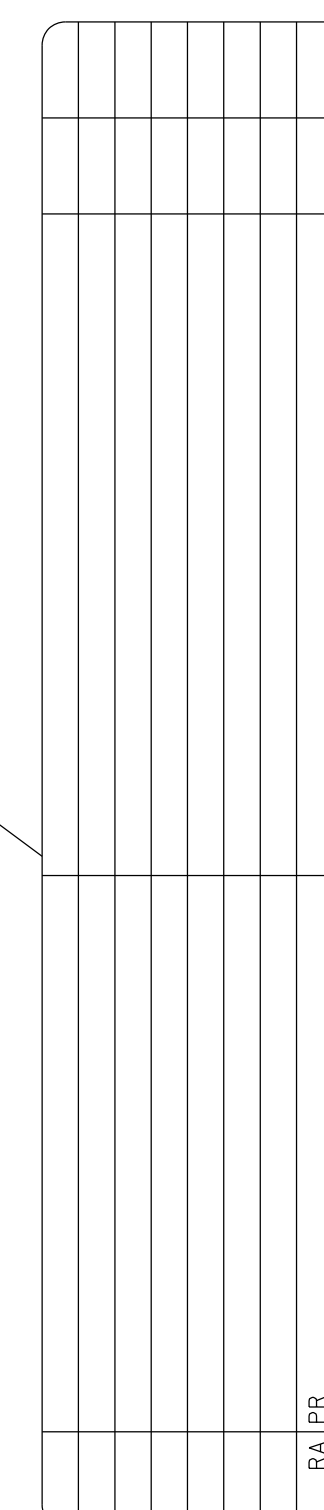

FILE NO.: 1
REQUEST NO.: 07847A

SCALE:
ONE INCH = 100 FEET

FIELD BOOKS:

APPROVED: J. BERIOLOTTI	FILED 4411040642
APPROVED: M. FORTE	CIVIL ENGINEERING SECTION
APPROVED: D. CLARKE	FILED 4411040642
APPROVED: J. MRAZ	OFFICE CHIEF OF SURVEY

DEPARTMENT OF THE ARMY
NEW YORK DISTRICT
CORPS OF ENGINEERS
NEW YORK, NEW YORK 10278

OPERATIONS DIVISION
SURVEY SECTION
CENAN-OP-S

SAMPAWAMS INLET
(BABYLON CREEK)
NEW YORK
CONDITION SURVEY

VH-101

SHEET 1 OF 2

FILE NO: 1
REQ. NO: 4764/A

