[illegible]

FILE NO.: 139  
REQUEST NO.: 4816/NT/IN3

SCALE:  
ONE INCH = 200 FEET

FIELD BOOKS:  
N/A \_\_\_\_\_  
\_\_\_\_\_  
\_\_\_\_\_

APPROVED: P. KEARNS  
FIELD SUPERVISOR

APPROVED: M. FORTE  
CIVIL ENGINEERING TECHNICIAN

APPROVED: D. CLARKE  
LEAD CARPENTER

APPROVED: J. BRAZ  
SENTRY CHIEF OF GARRIS

DATE: 1 APRIL 2019


DEPARTMENT OF THE ARMY  
NEW YORK DISTRICT  
CORPS OF ENGINEERS  
NEW YORK, NEW YORK 10270

OPERATIONS DIVISION  
SURVEY SECTION  
CENAN-OP-S


JAMAICA BAY  
NEW YORK  
CONDITION SURVEY

VH-101  
SHEET 1 OF 4

FILE NO.: 139  
REQ NO.: 4816/N1/N3

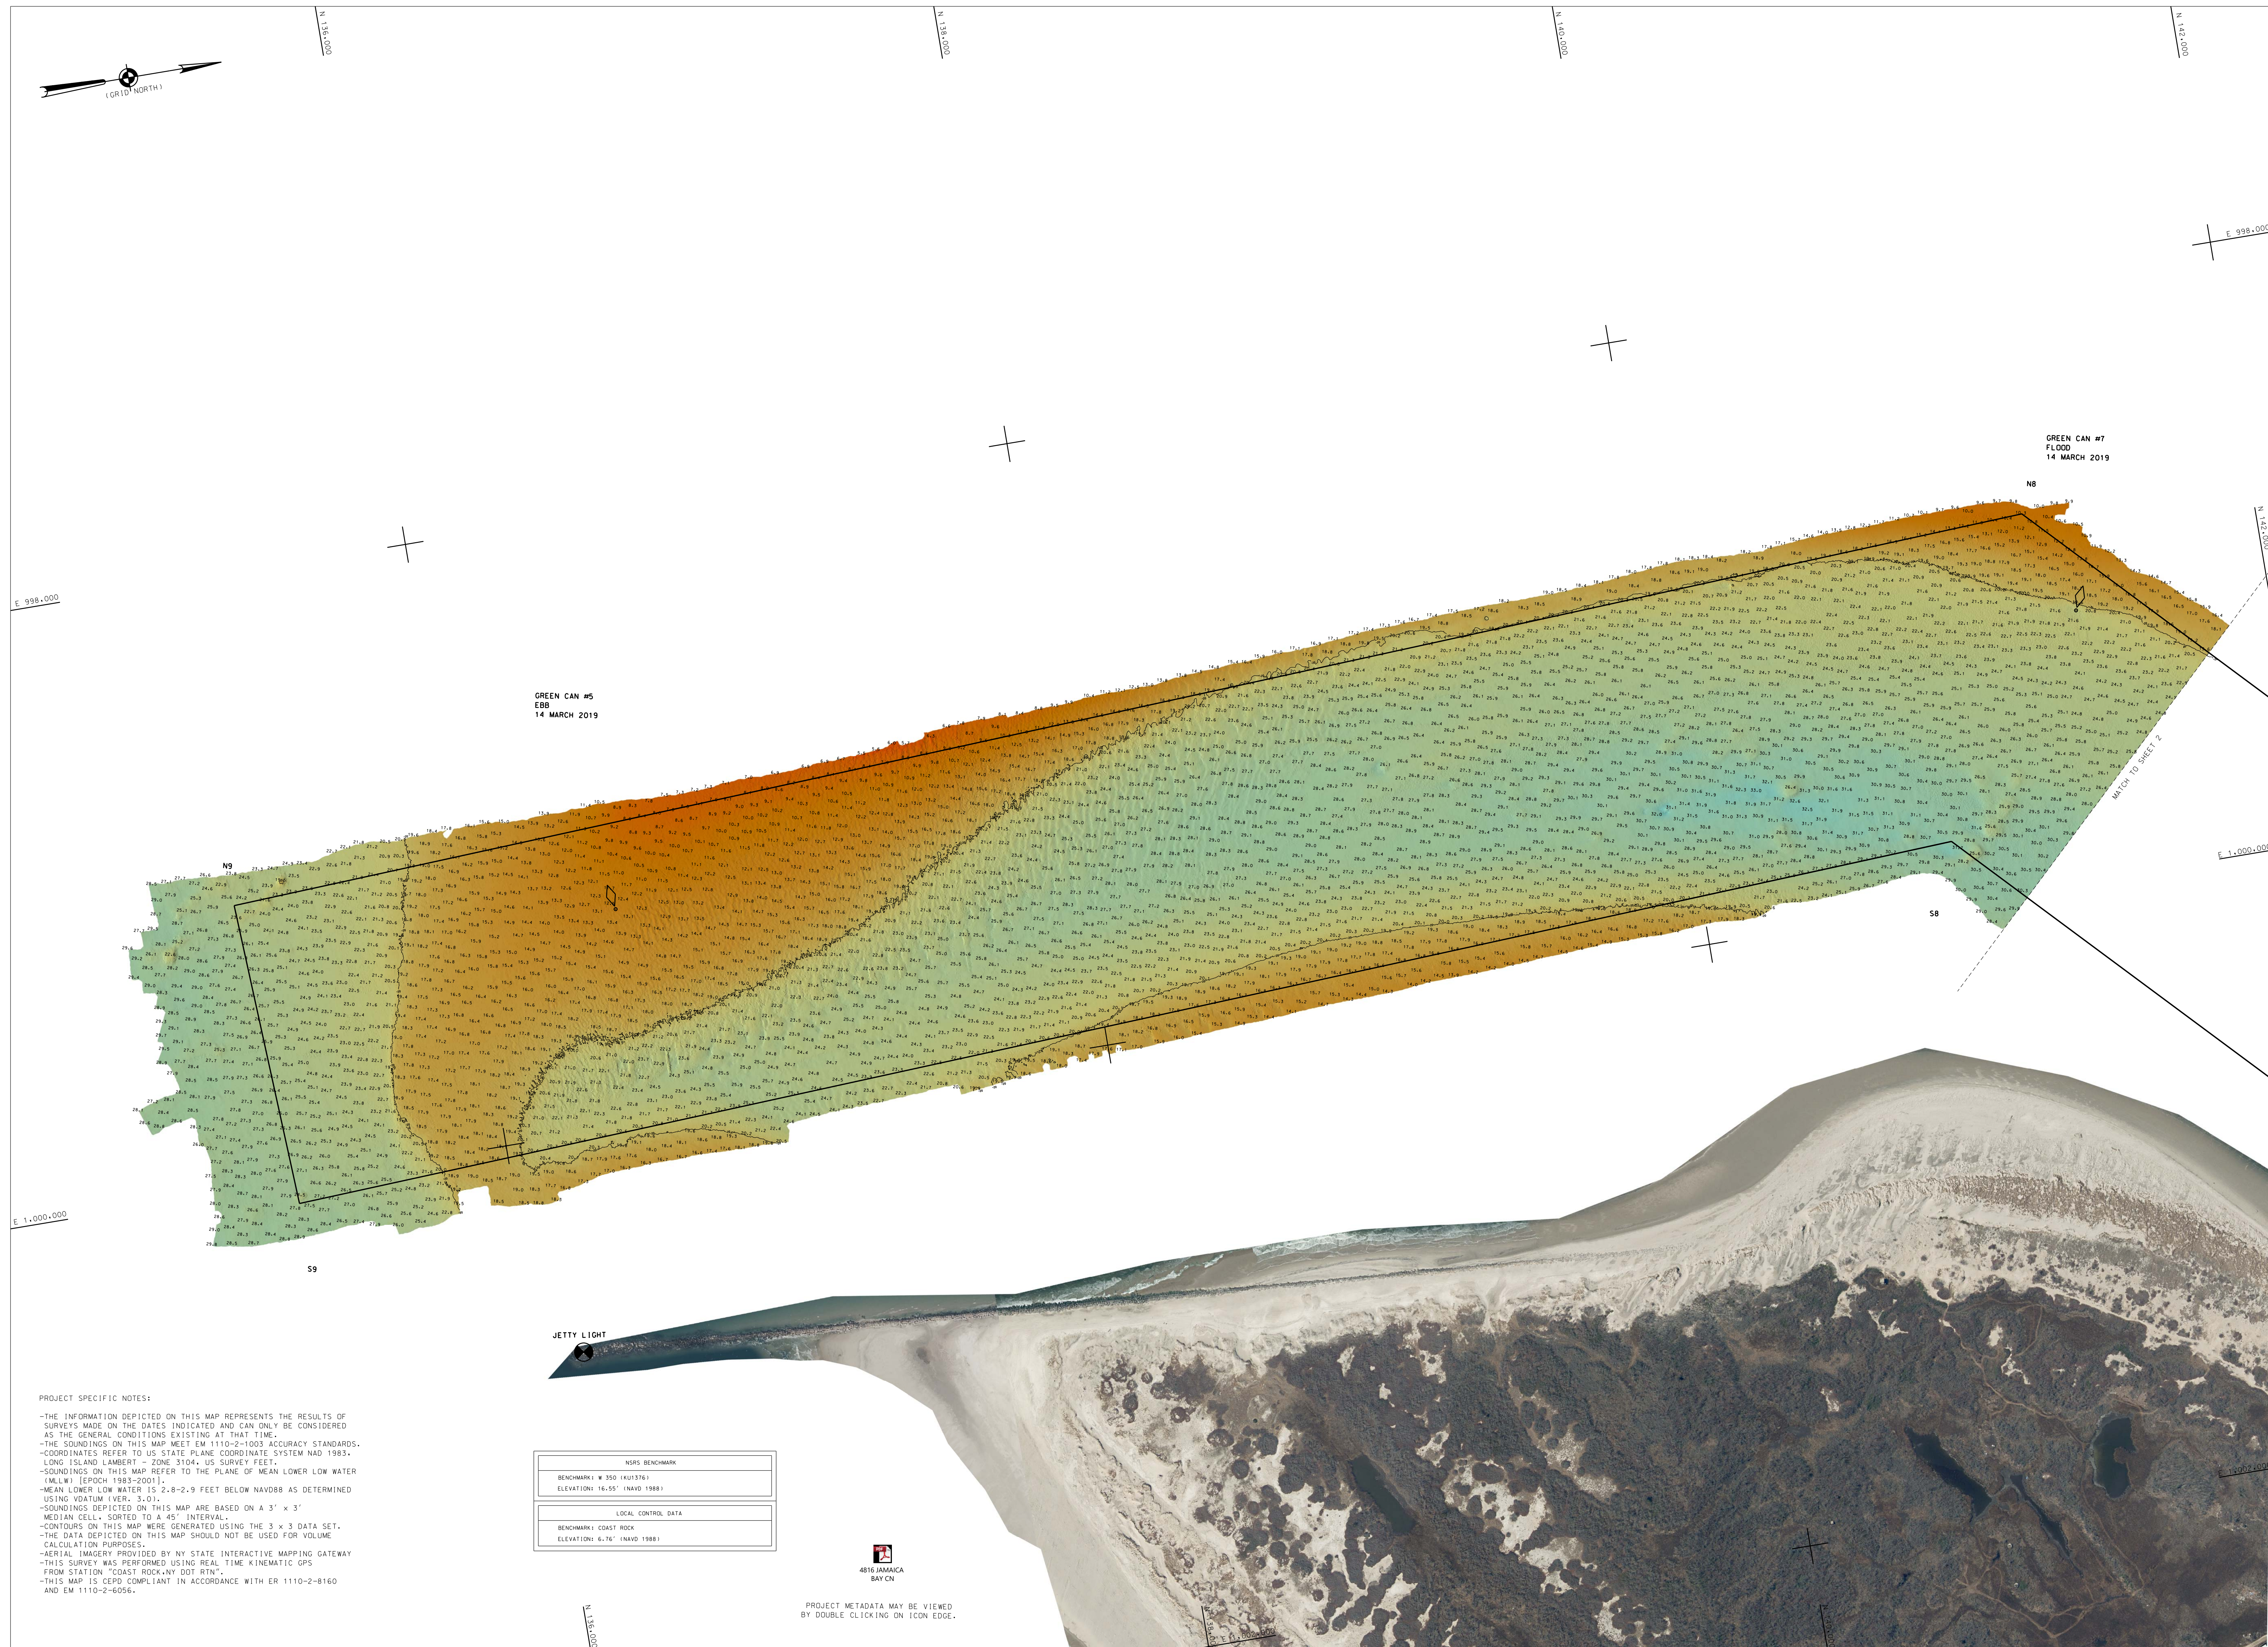



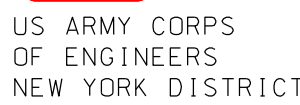

	PR	SP
ESD/LE		
E		

SCALE : ONE INCH = 200 FEET	DATES OF SURVEY : 11-12-14, 21-25 MARCH 2019
FIELD BOOKS : N/A	FILE NO. : 139 REQUEST NO. : 4816/AN/13


DEPARTMENT OF THE ARMY NEW YORK DISTRICT CORPS OF ENGINEERS NEW YORK, NEW YORK 10278	APPROVED: P. J. KEAMIS FIELD COMMANDER
	APPROVED: M. FORT CIVIL ENGINEERING SECTION
OPERATIONS DIVISION SURVEY SECTION CENAN-OP-S	APPROVED: J. CLARKE YEAR COMMANDER
	DATE: 1 APRIL 2019 APPROVED: J. MORAN CHIEF OF SURVEY

JAMAICA BAY  
NEW YORK  
CONDITION SURVEY


VH-102

SHEET 2 OF 4

FILE NO.: 139  
REQ NO.: 4816/N1/N3

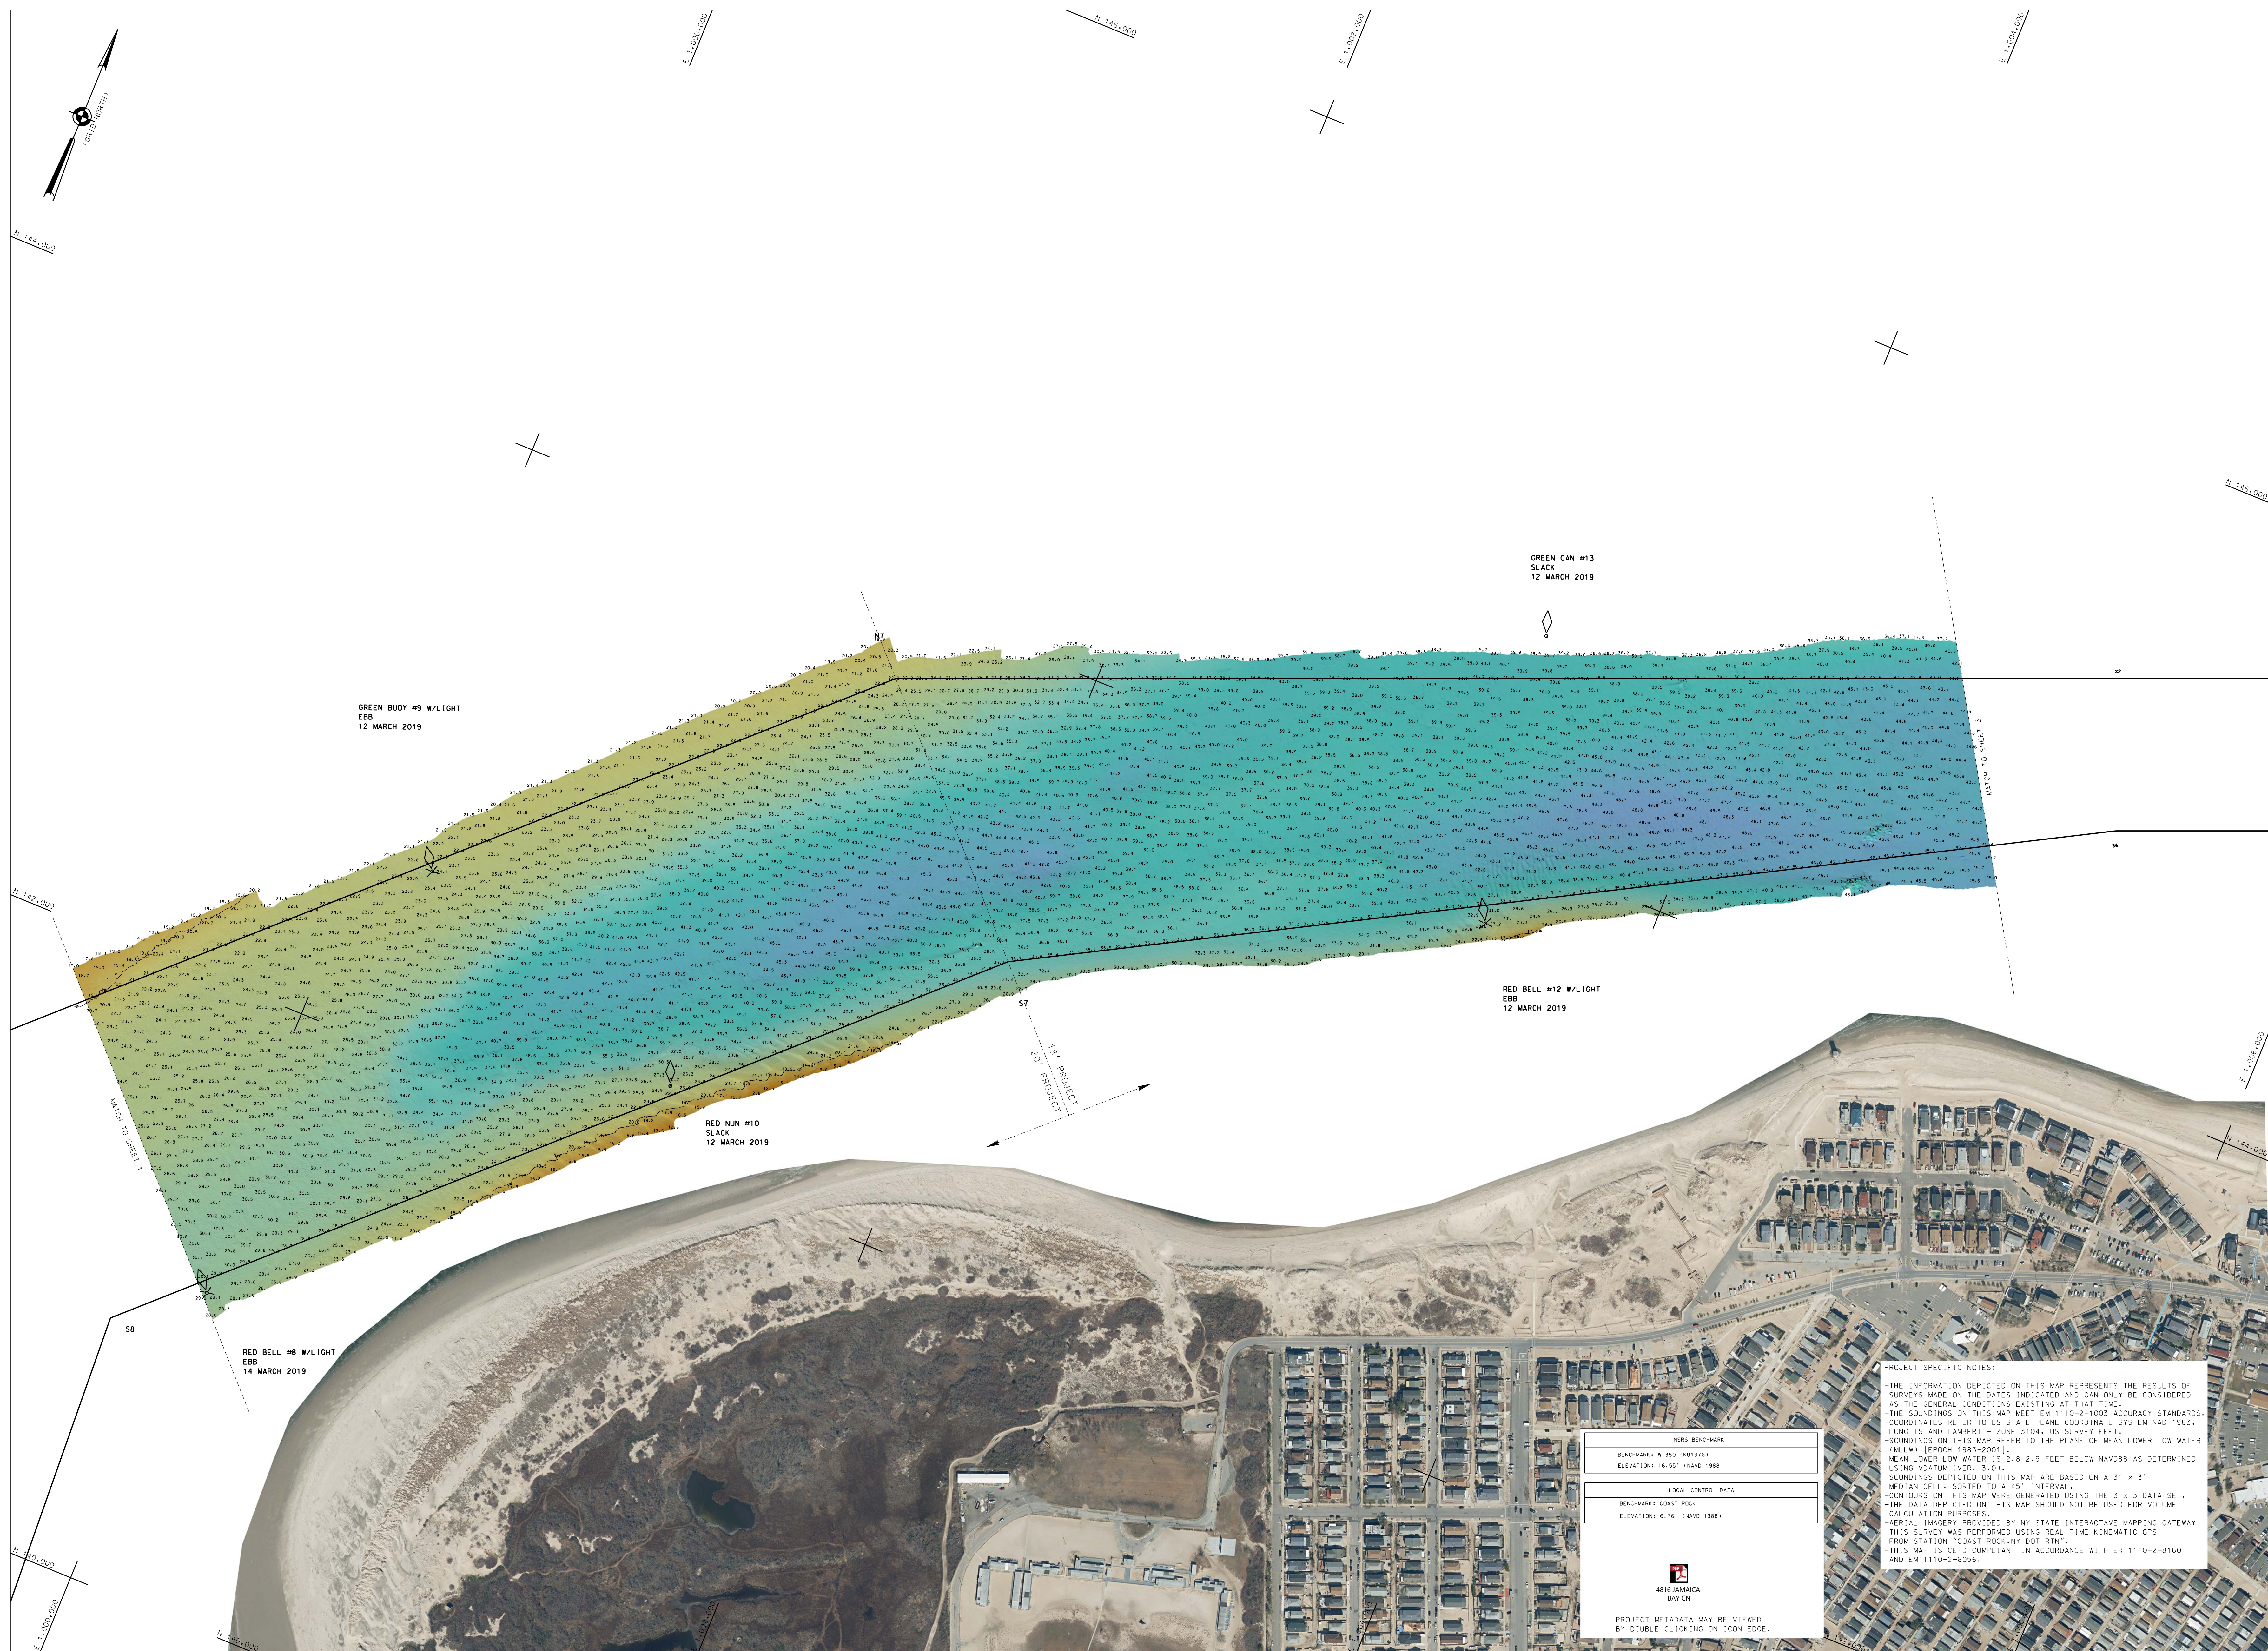

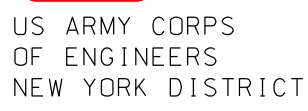

[illegible]

DATES OF SURVEY:

SCALE:

SCALE:  
ONE INCH = 200

---

FIELD BOOKS:

APPROVED: P. KEARNS


DEPARTMENT OF THE ARMY  
NEW YORK DISTRICT  
CORPS OF ENGINEERS  
NEW YORK, NEW YORK 10278  
OPERATIONS DIVISION

JAMAICA BAY  
NEW YORK


VH-103

SHEET 3 OF 4

FILE NO.: 139  
REQ NO.: 4816/N1/N3

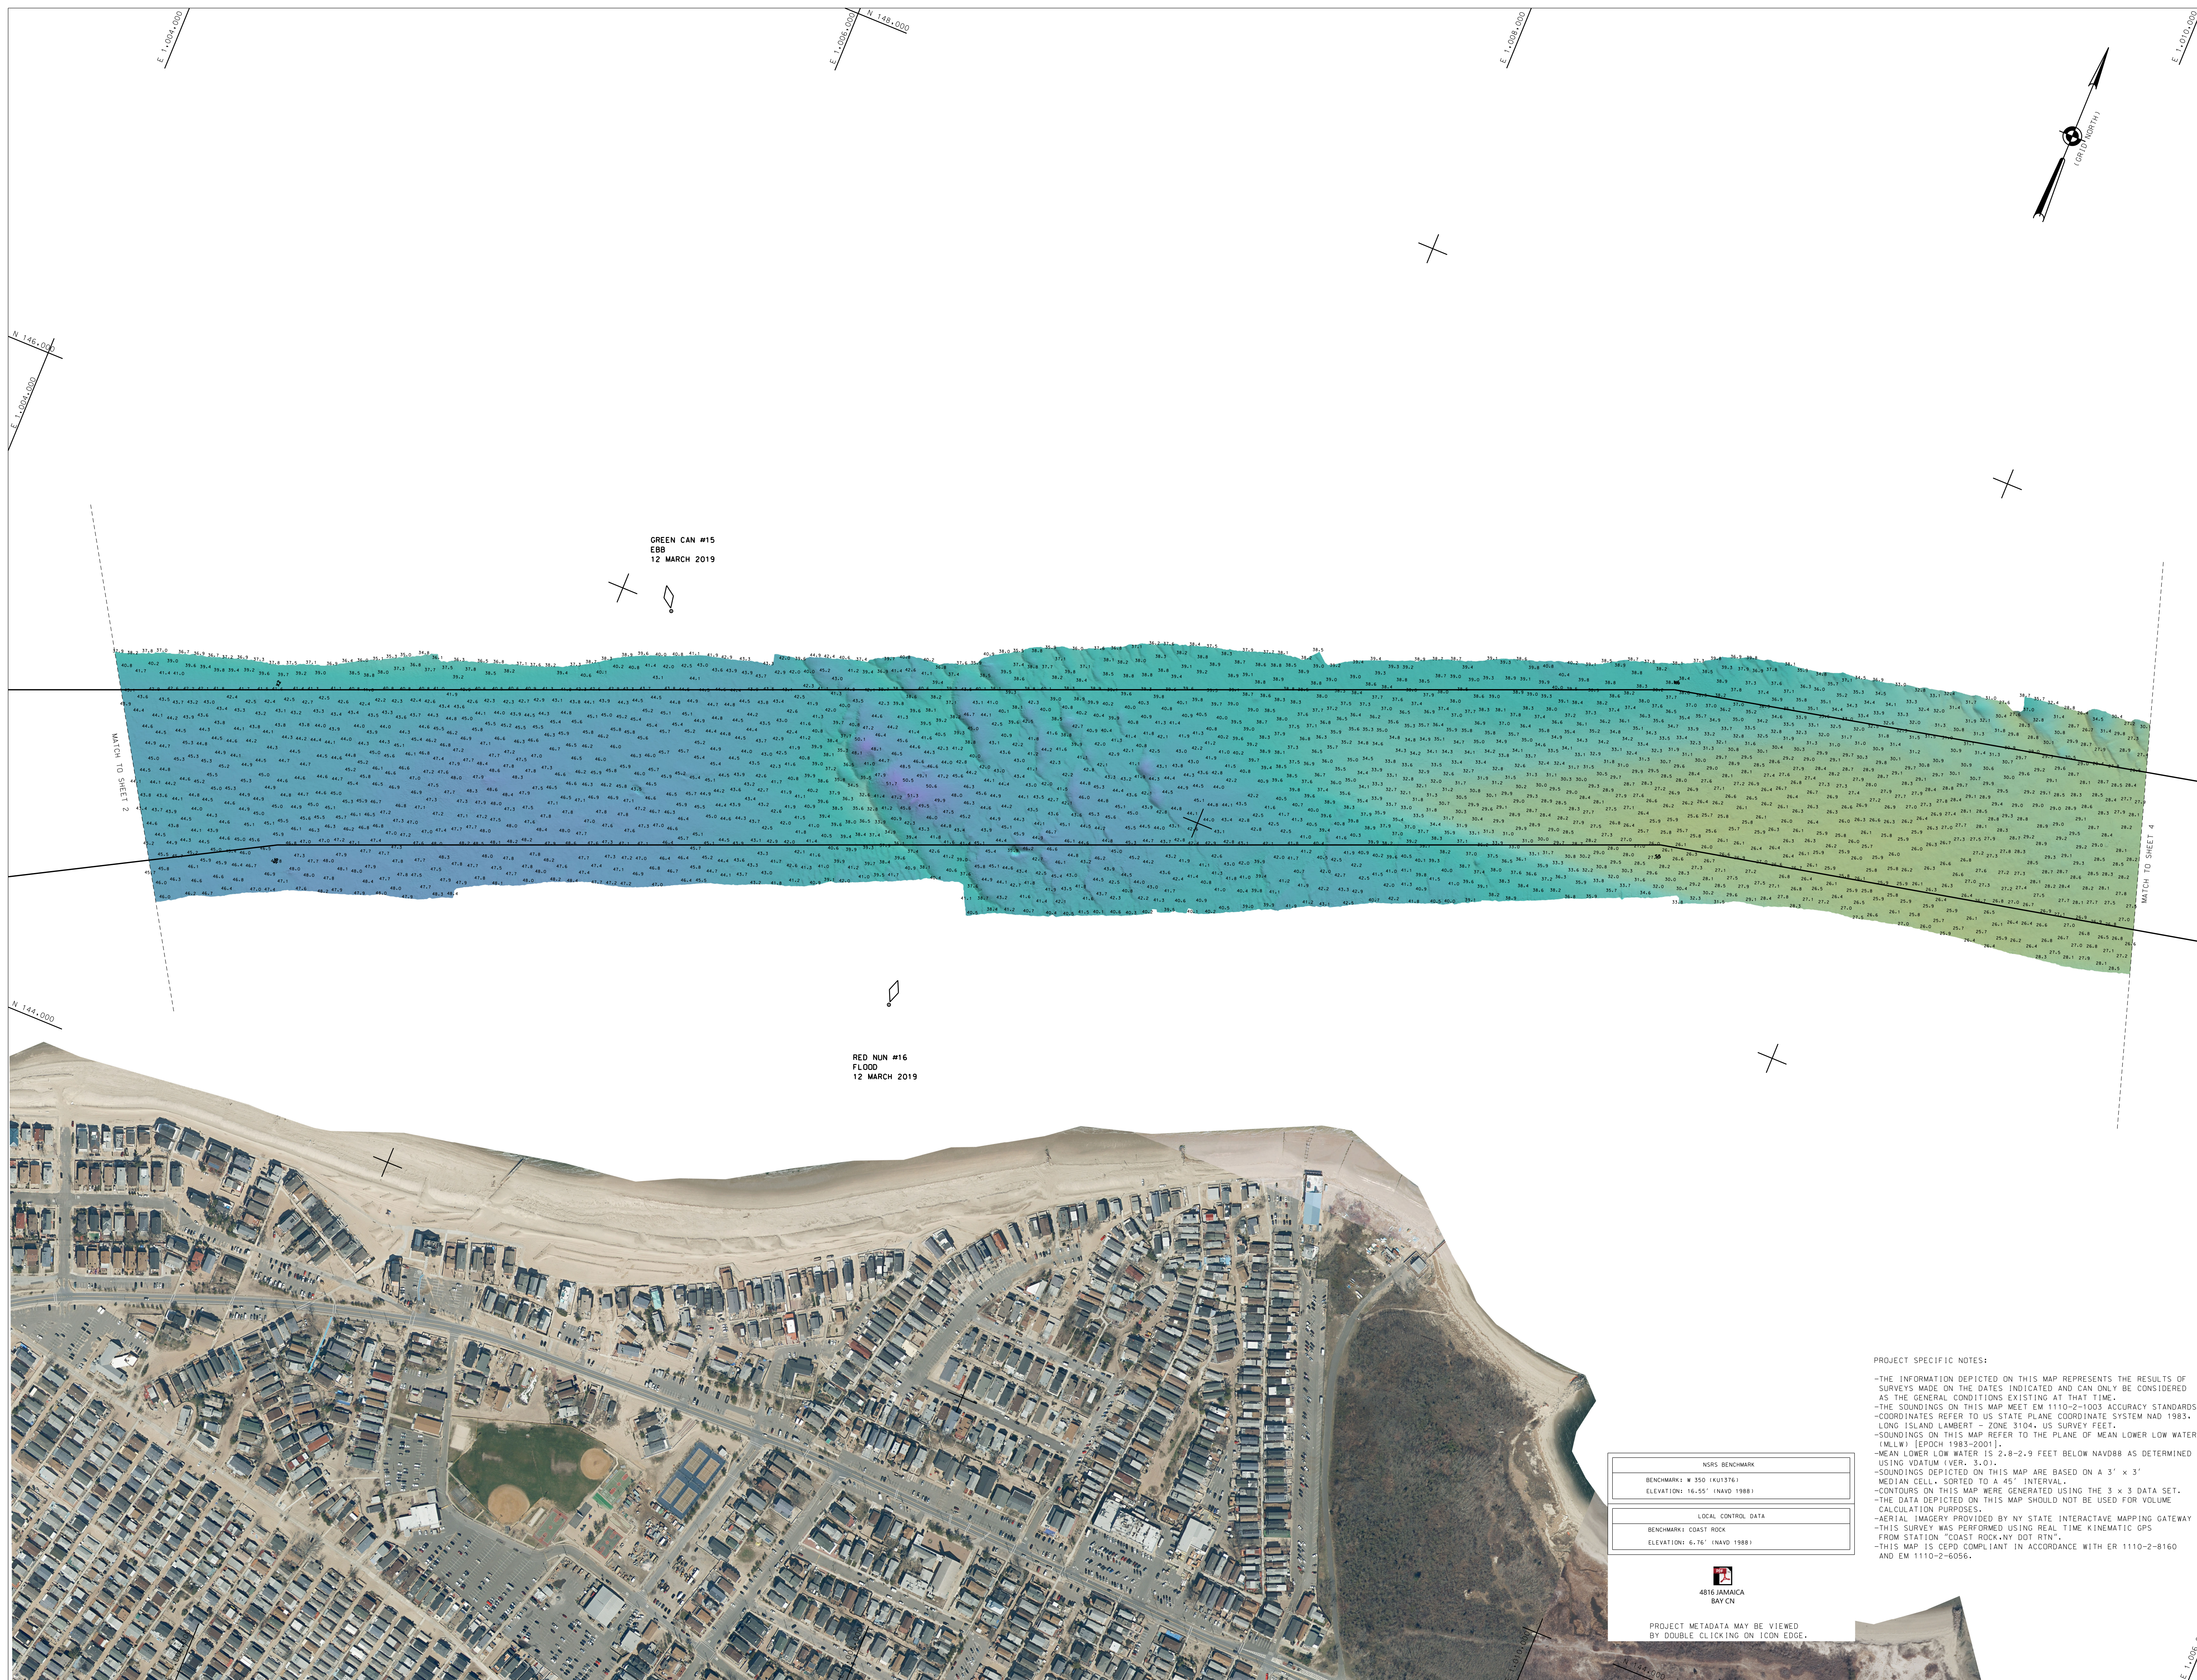

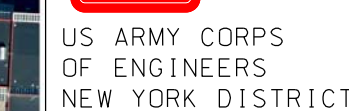

[illegible]

DATES OF SURVEY:

SCALE:

FIELD BOOKS:

DEPARTMENT OF THE ARMY NEW YORK DISTRICT	APPROVED: <u>P. KEARNS</u>
---	----------------------------

CORPS OF ENGINEERS  
NEW YORK, NEW YORK 10278

OPERATIONS DIVISION

APPROVED: D. CLARKE

STATE COMPTROLLER

**SURVEY SECTION**  
**CENAN-OP-S**

JAMATCA BAY

NEW YORK

CONDITION SURV

VH-104

SHEET 4 OF 4

FILE NO.: 139  
REQ NO.: 4816/N1/N3

