

[illegible]

|                               |                                       |
|-------------------------------|---------------------------------------|
| SCALE:<br>ONE INCH = 100 FEET | DATE OF SURVEY:<br>30 JANUARY 2019    |
| FIELD BOOKS:<br>N/A           | FILE NO.: 239<br>REQUEST NO.: 4806/N2 |

APPROVED: J. BERTOLOTTI  
FIELD COORDINATOR

APPROVED: M. FORTE  
PROJECT MANAGER

APPROVED: D. CLARKE  
LEAD COORDINATOR

APPROVED: J. MRAZ  
DEPUTY CHIEF OF PARTY

DATE: 31 JANUARY 2019

DEPARTMENT OF THE ARMY  
NEW YORK DISTRICT  
CORPS OF ENGINEERS  
NEW YORK, NEW YORK 10278


---



OPERATIONS DIVISION  
SURVEY SECTION  
CENAN-OP-S

LONG ISLAND INTRACOASTAL  
WATERWAY, N. Y.  
VICINITY OF FORGE POINT, N. Y.  
AFTER DREDGE SURVEY

VH-101  
SHEET 1 OF 1  
(FORMERLY  
SHEET 2 OF 2)

FILE NO: 239  
REQ NO: 4798/N2

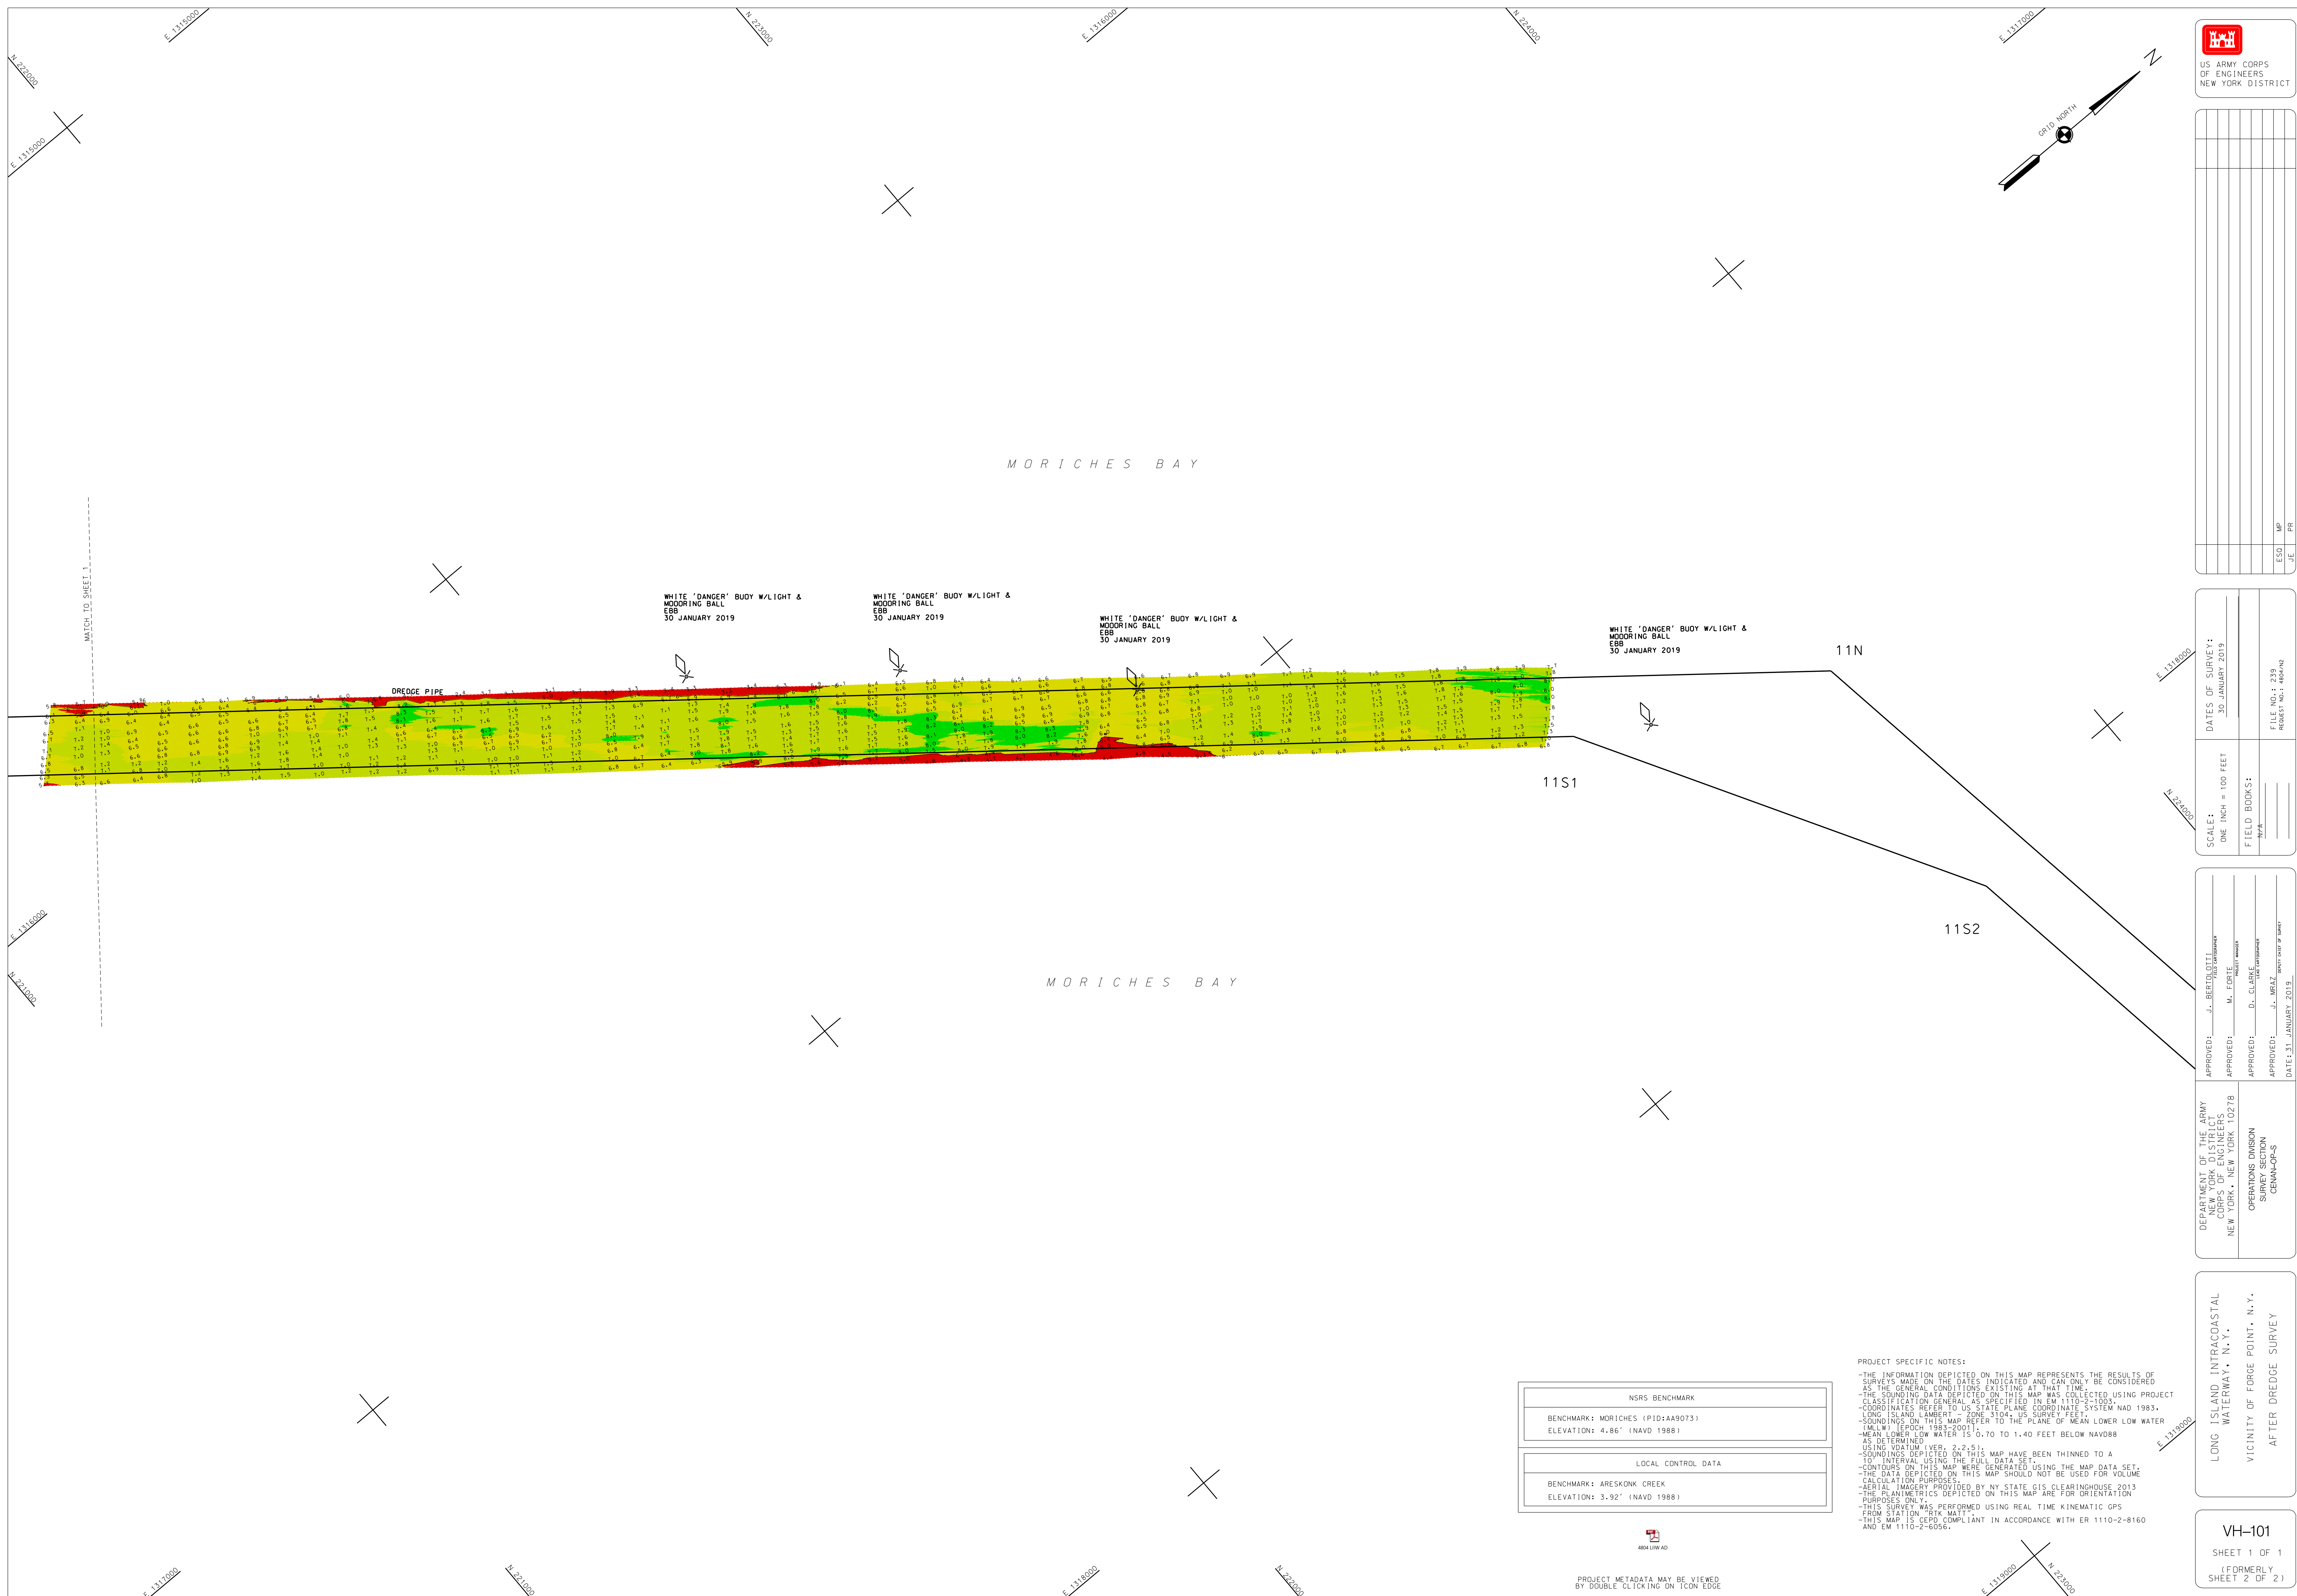

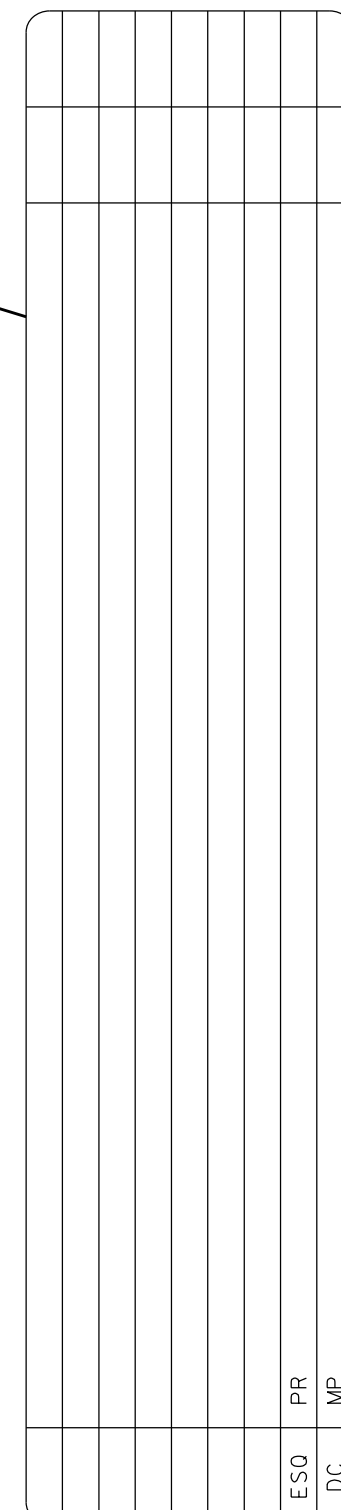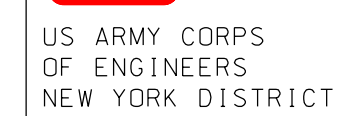

DATES OF SURVEY:  
 15 - 16 JANUARY 2019

FILE NO.: 237  
 REQUEST NO.: 4791/142

SCALE:  
ONE INCH = 100 FEET

FIELD BOOKS:  
N/A \_\_\_\_\_  
\_\_\_\_\_

|                       |                                   |
|-----------------------|-----------------------------------|
| APPROVED: _____       | J. BERTOLOTTI<br>FIELD SUPERVISOR |
| APPROVED: _____       | M. FORTE<br>PROJECT MANAGER       |
| APPROVED: _____       | D. CLARKE<br>LEAD CARPENTER       |
| APPROVED: _____       | J. MRAZ<br>SENIOR CHIEF OF SQUAD  |
| DATE: 17 JANUARY 2019 |                                   |



DEPARTMENT OF THE ARMY  
NEW YORK DISTRICT  
CORPS OF ENGINEERS  
NEW YORK, NEW YORK 1027

OPERATIONS DIVISION  
SURVEY SECTION  
CENAN-OP-S

LONG ISLAND INTRACOASTAL  
WATERWAY, N. Y.  
VICINITY OF PATCHOGUE, N. Y.  
AFTER DREDGE SURVEY

VH-101  
SHEET 1 OF 4  
(FORMERLY SHEET 28 OF 55)

FILE NO: 237  
REQ NO: 4791/N2

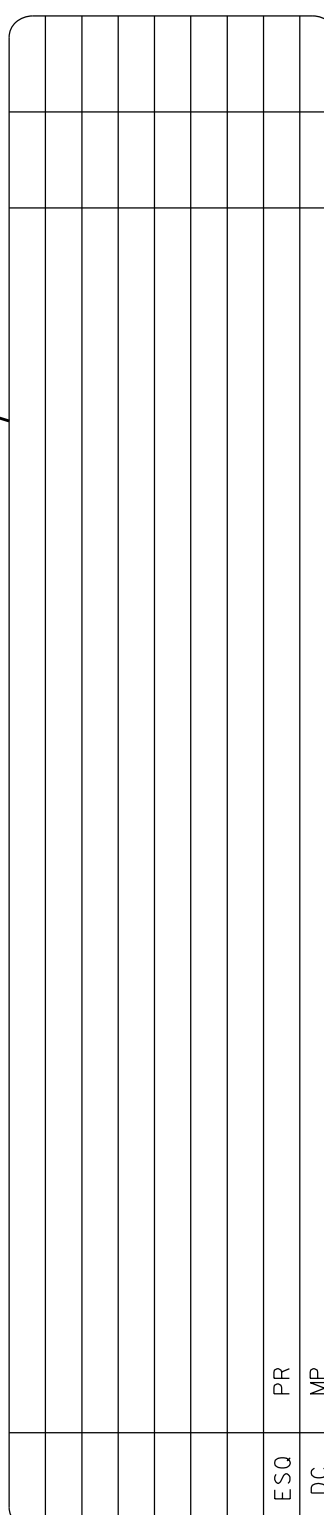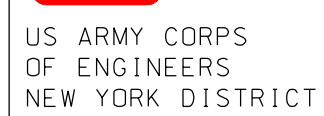

|                                |                                           |
|--------------------------------|-------------------------------------------|
| SCALE :<br>ONE INCH = 100 FEET | DATES OF SURVEY :<br>15 - 16 JANUARY 1919 |
| FIELD BOOKS :<br>N/A           | FILE NO. : 237<br>REQUEST NO. : 4191/02   |

|                                                                                               |                                              |
|-----------------------------------------------------------------------------------------------|----------------------------------------------|
| DEPARTMENT OF THE ARMY<br>NEW YORK DISTRICT<br>CORPS OF ENGINEERS<br>NEW YORK, NEW YORK 10278 | APPROVED: J.J. BERTOLOTTI<br>PROJECT MANAGER |
|                                                                                               | APPROVED: M. FORTE<br>PROJECT MANAGER        |
|                                                                                               | APPROVED: D. CLARKE<br>LAW CORPORATE         |
| OPERATIONS DIVISION<br>SURVEY SECTION<br>CEMAN-OPS                                            | APPROVED: J.J. MRAZ<br>DATE: 17 JANUARY 2019 |

LONG ISLAND INTRACOASTAL  
WATERWAY, N. Y.  
VICINITY OF PATCHOGUE, N. Y.  
AFTER DREDGE SURVEY

VH-102  
SHEET 2 OF 4  
(FORMERLY SHEET 29 OF 55)

FILE NO: 237  
REQ NO: 4791/N2

