

US ARMY CORPS
OF ENGINEERS
NEW YORK DISTRICT

[illegible]

RED NUN #8
FLOOD
11 APRIL 2019

L O N G I S L A N D S O U N D
M A M A R O N E C K H A R B O R

DATES OF SURVEY:
2.4.11-12 APRIL 2019

SCALE:
ONE INCH = 50 FEET

SCALE:
ONE INCH = 50 FEET

APPROVED: M. APPEL

APPROVED: M. FORTE

APPROVED: M. APPEL

APPROVED: M. FORTE

APPROVED: M. APPEL

APPROVED: M. FORTE

DEPARTMENT OF THE ARMY
NEW YORK DISTRICT
CORPS OF ENGINEERS
NEW YORK 10278

DEPARTMENT OF THE ARMY
NEW YORK DISTRICT
CORPS OF ENGINEERS
NEW YORK 10278

DEPARTMENT OF THE ARMY
NEW YORK DISTRICT
CORPS OF ENGINEERS
NEW YORK 10278

MAMARONECK HARBOR, NEW YORK


MAMARONECK HARBOR, NEW YORK


MAMARONECK HARBOR, NEW YORK

VH-101

SHEET 1 OF 6

FILE NO: 51
REQ. NO: 4825/N3

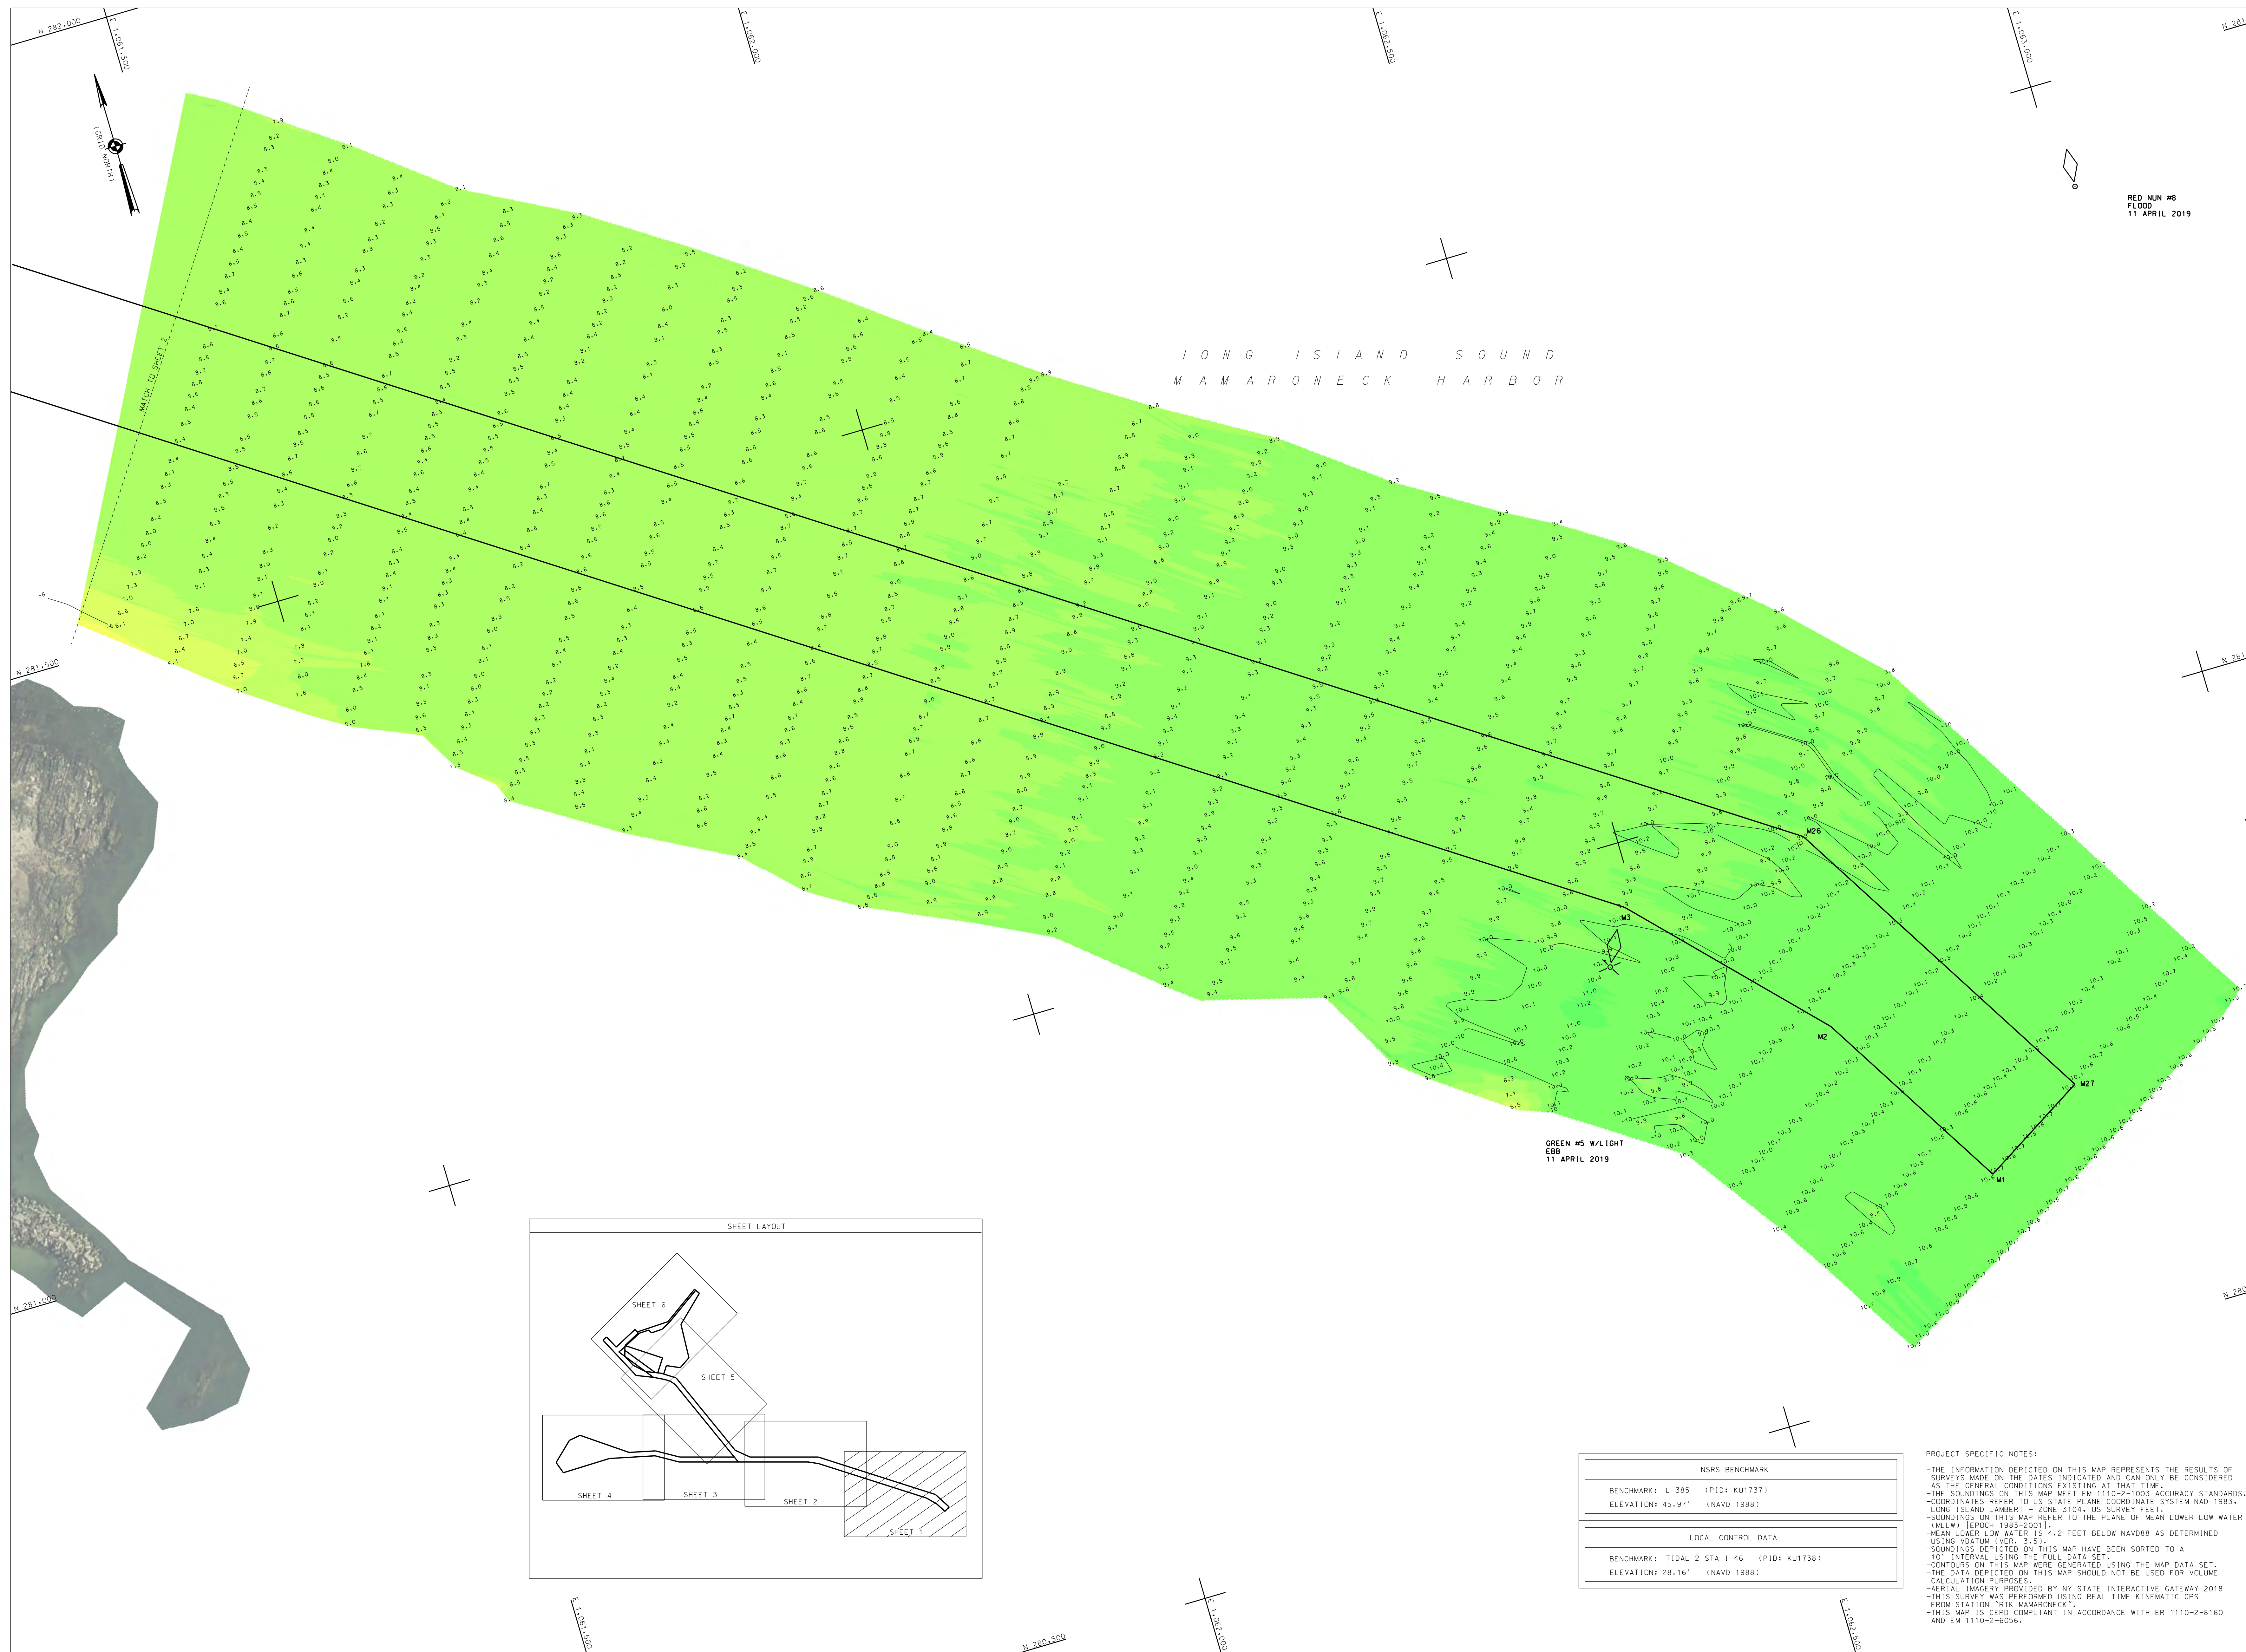

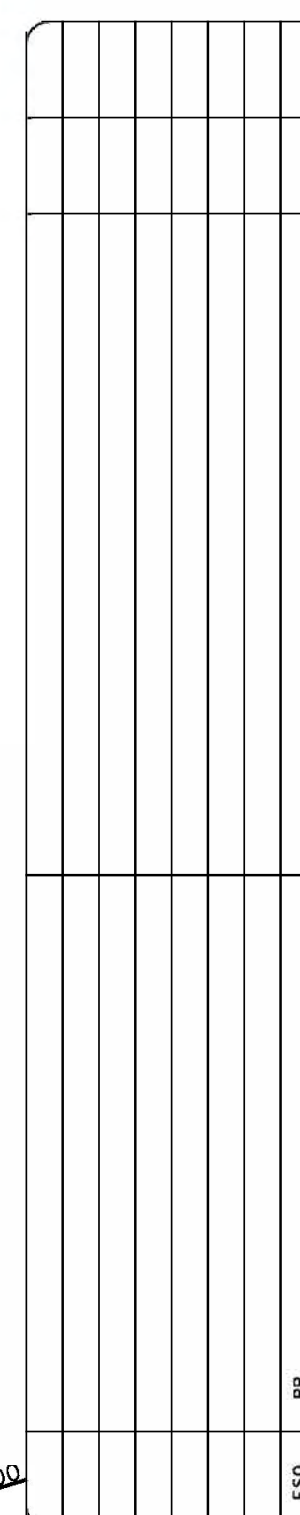

SCALE: ONE INCH = 50 FEET	DATES OF SURVEY: 2.4.11-12 APRIL 2019
FIELD BOOKS: 1042	FILE NO.: 51

DEPARTMENT OF THE ARMY
HEADQUARTERS
CORPS OF ENGINEERS
NEW YORK, NEW YORK 10278

APPROVED: M. APPEL





OPERATIONS DIVISION
SURVEY SECTION
CEMAN-OP-S


MAMARONECK HARBOR, NEW YORK
CONDITION SURVEY

VH-102

SHEET 2 OF 6

FILE NO: 51
REQ. NO: 4825/N3

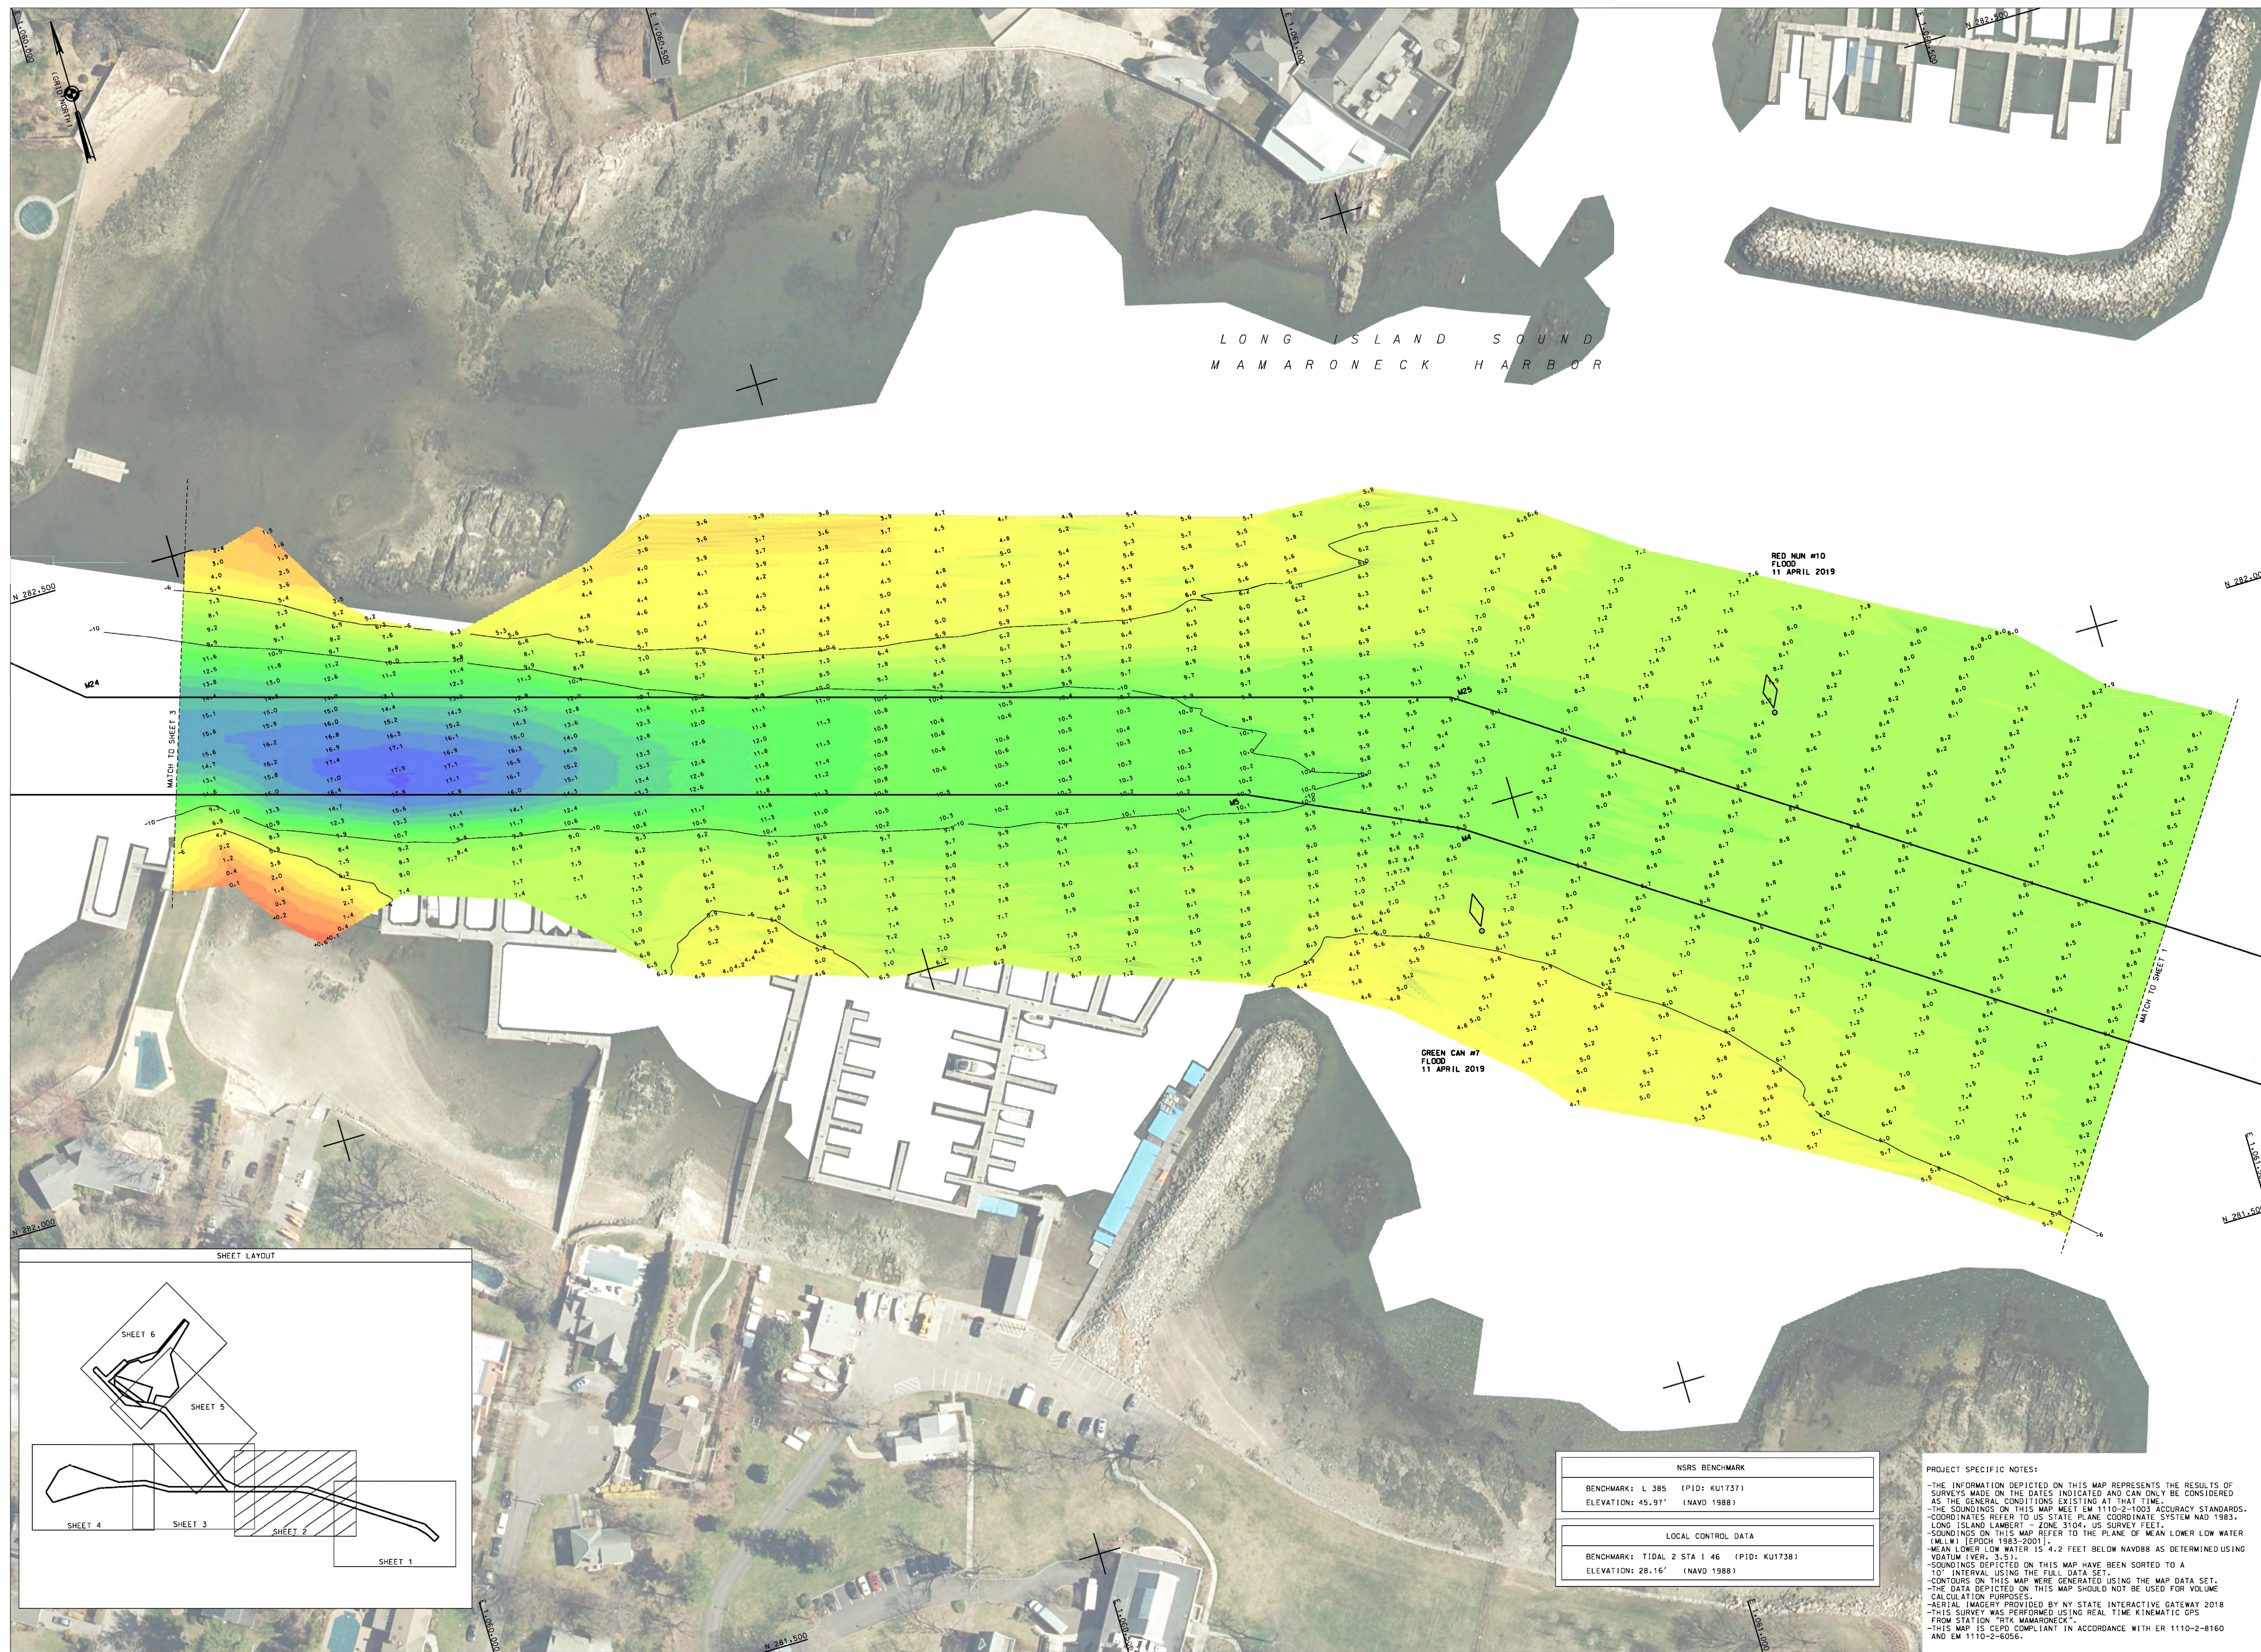

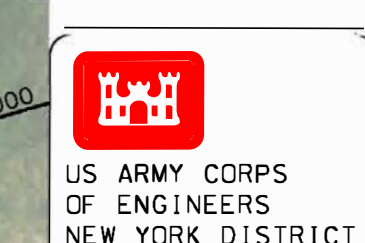[illegible]

00

DATES OF SURVEY:
2, 4, 11-12 APRIL 2019

FILE NO. 51
REQUEST NO. 4825/A3

SCALE:
ONE INCH = 50 FEET

FIELD BOOKS:
1042


DEPARTMENT OF THE ARMY
NEW YORK DISTRICT
CORPS OF ENGINEERS
NEW YORK, NEW YORK 10278


OPERATIONS DIVISION
SURVEY SECTION
CENAN-OP-S

CONDIT ION SURVEY

VH-103

SHEET 3 OF 6

FILE NO: 51
REQ. NO: 4825/N3

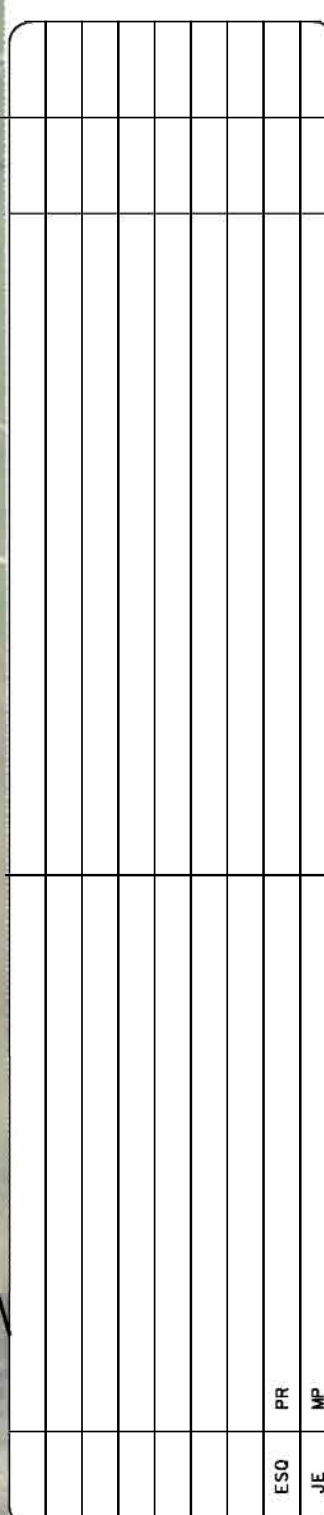

SCALE: ONE INCH = 50 FEET	DATES OF SURVEY: 2.4.11-12 APRIL 2019
FIELD BOOKS: 1042	FILE NO.: 51 REQUEST NO.: 403/A3

APPROVED: M. APPEL




DATE: 23 APRIL 2019

DEPARTMENT OF THE ARMY
NEW YORK DISTRICT
CORPS OF ENGINEERS
NEW YORK, NEW YORK 10278


OPERATIONS DIVISION
SURVEY SECTION
CENAN-OP-S


MAMARONECK HARBOR, NEW YORK

VH-104

SHEET 4 OF 6

FILE NO: 51
REQ. NO: 4825/N3

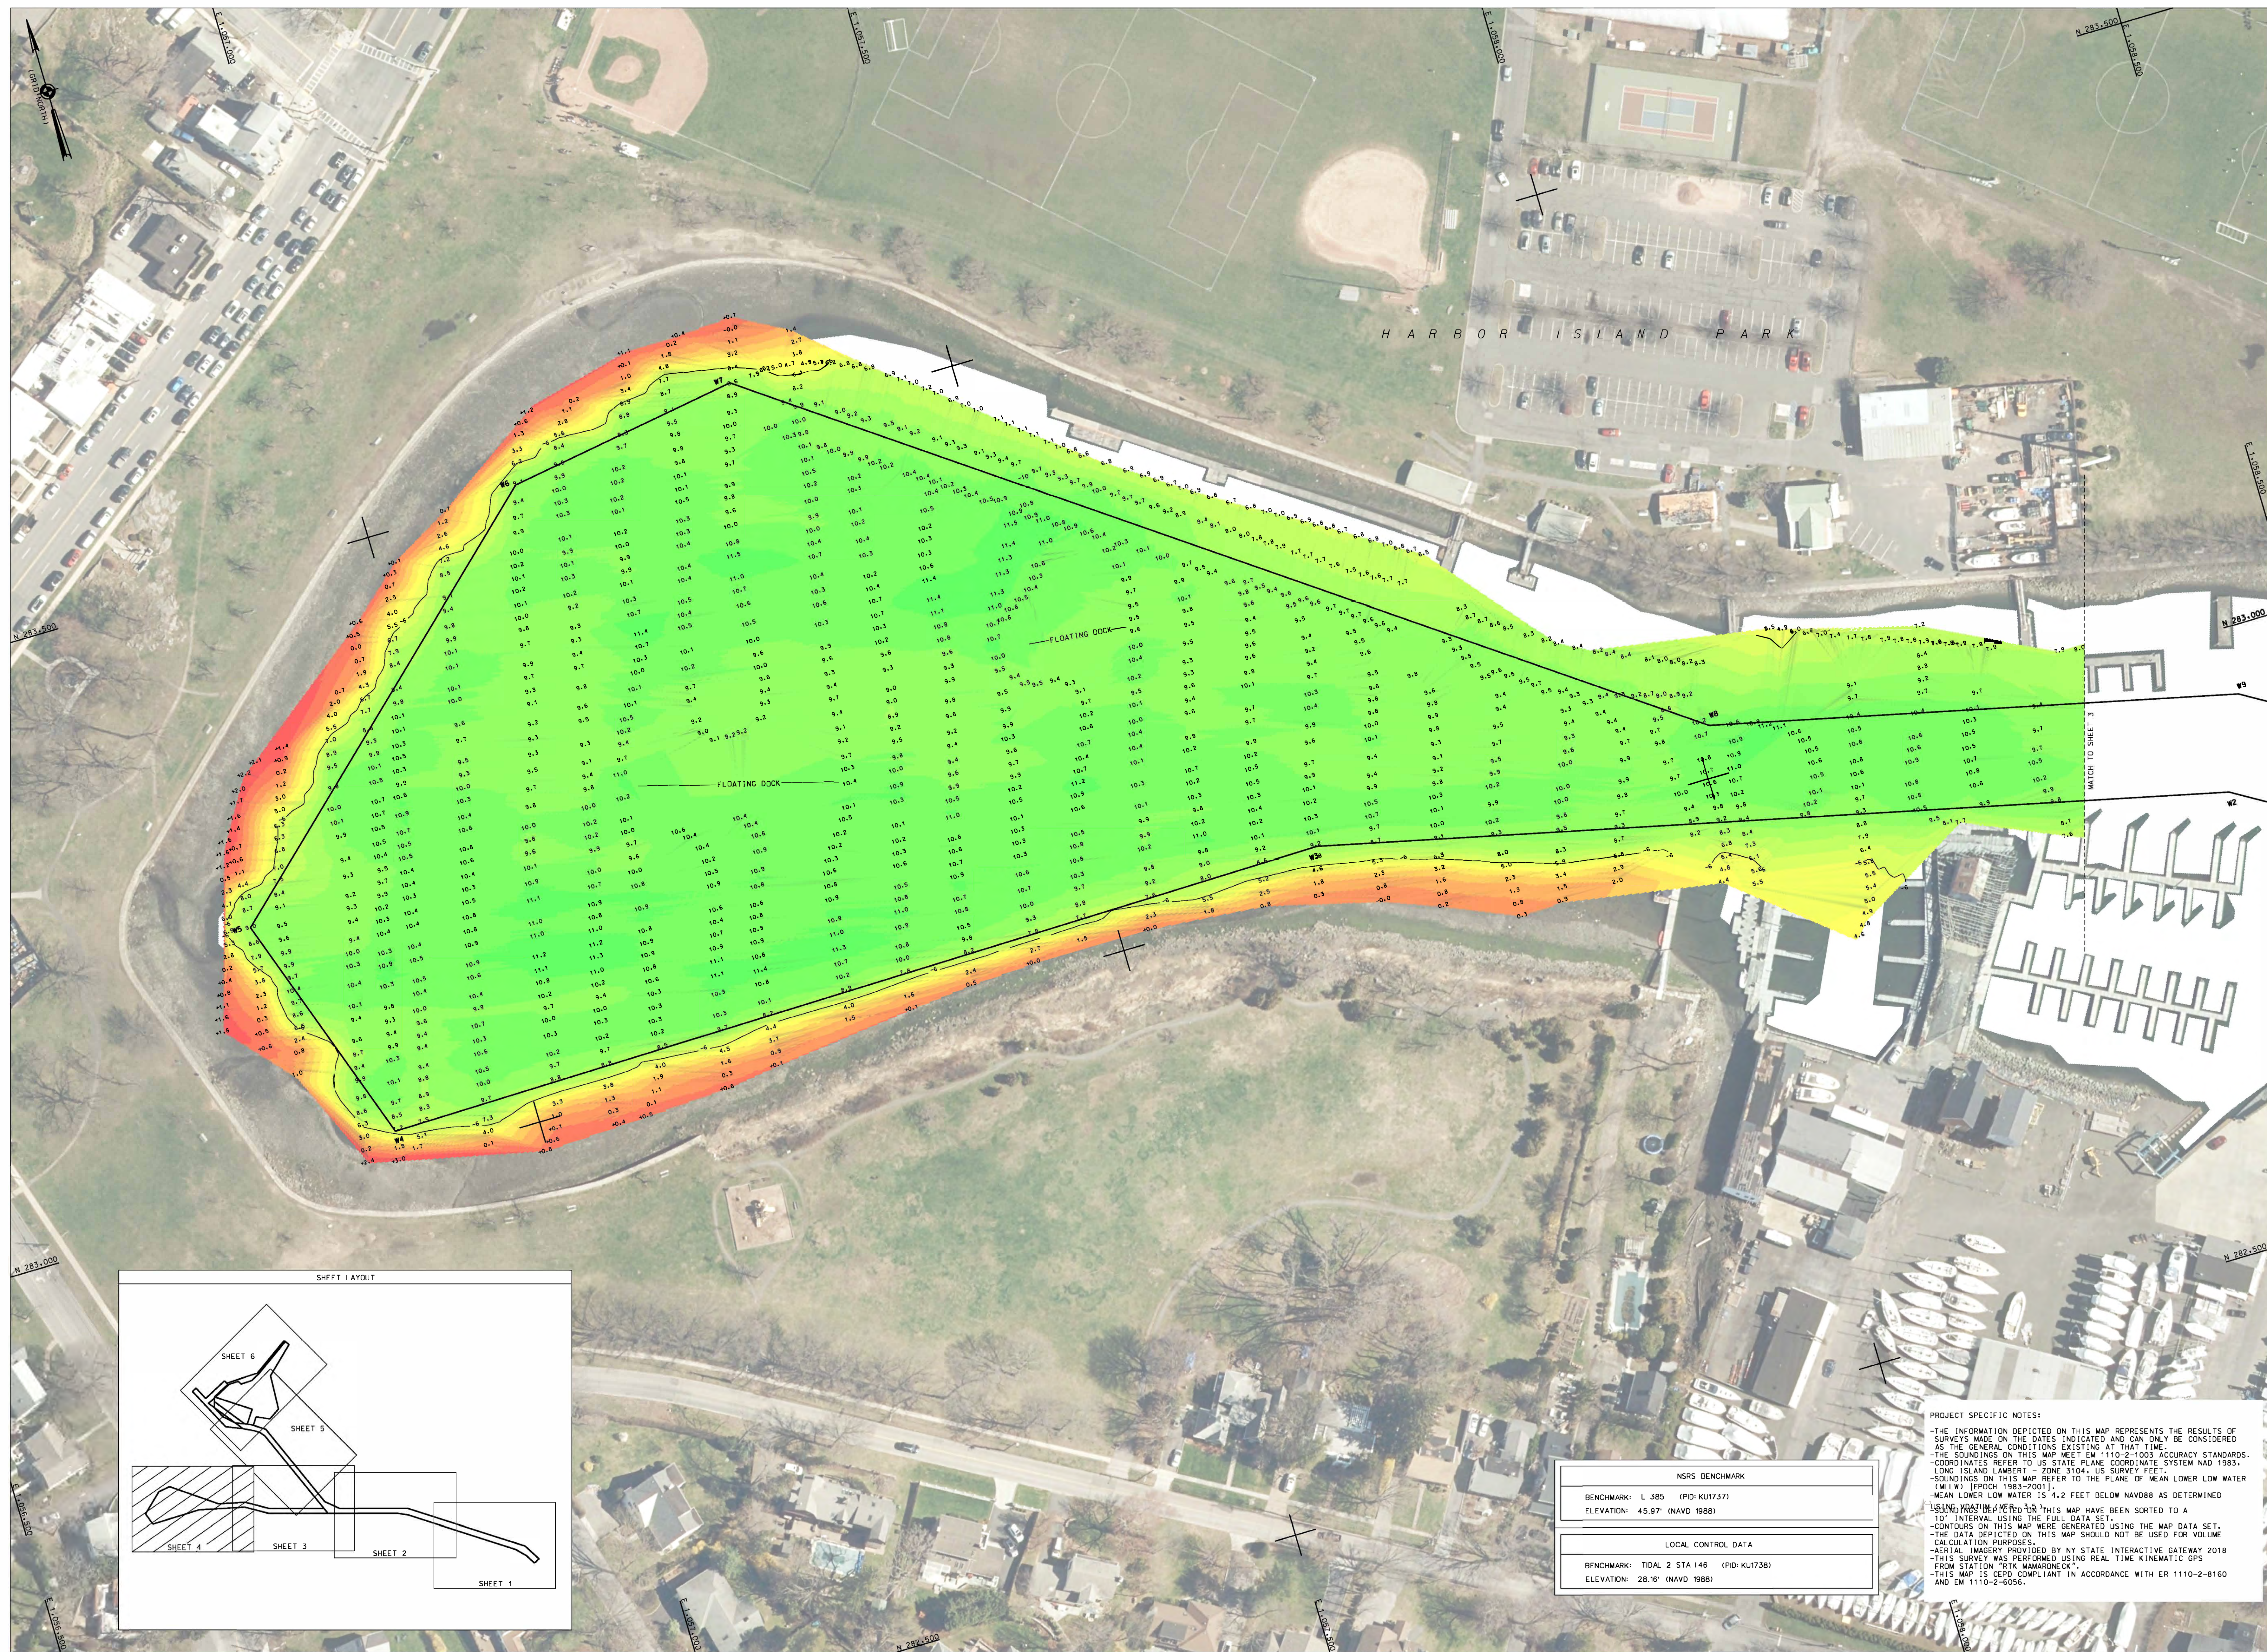

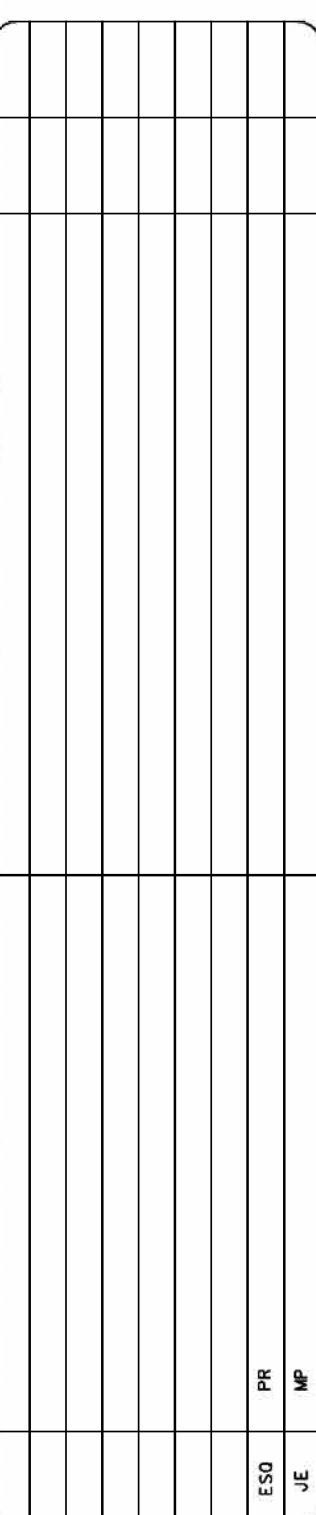


APPROVED: M. APPEL

APPROVED: M. FORTE


MAMARONECK HARBOR, NEW YORK

FILE NO: 51
REQ. NO: 4825/N3

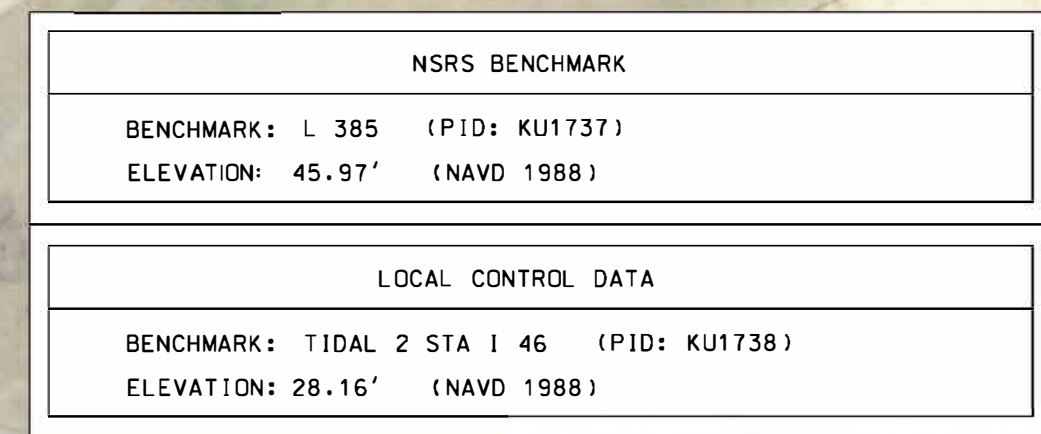

PROJECT SPECIFIC NOTES:

- THE INFORMATION DEPICTED ON THIS MAP REPRESENTS THE RESULTS OF SURVEYS MADE ON THE DATES INDICATED AND CAN ONLY BE CONSIDERED AS THE GENERAL CONDITIONS EXISTING AT THAT TIME.

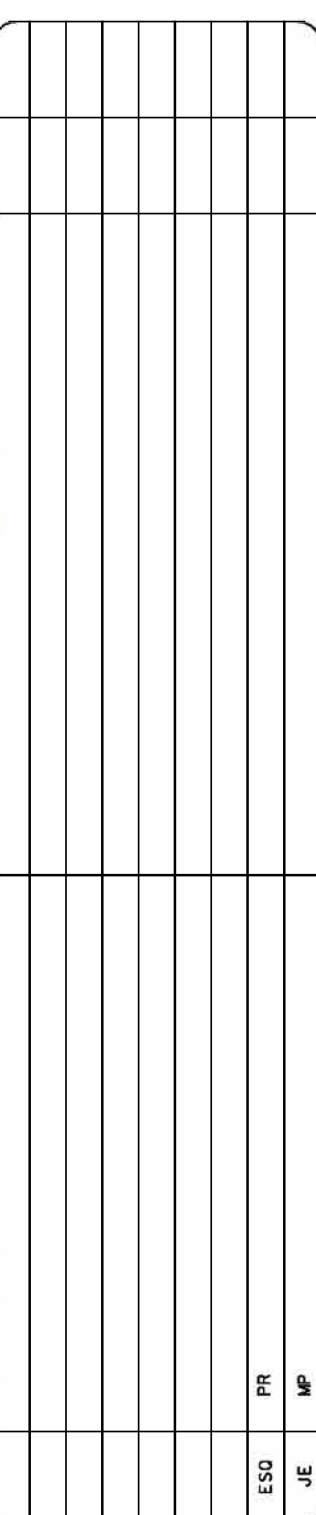

FILE NO.: 51
REQUEST NO.: 4825/NT

OLD BOOKS:

APPROVED: D. CLARKE
CIVIL ENGINEERING TECHNICIAN

OPERATIONS DIVISION
CITY OF NEW YORK

CONDITION SURVEY

SHEET 6 OF 6

FILE NO: 51
REQ. NO: 4825/N3

