


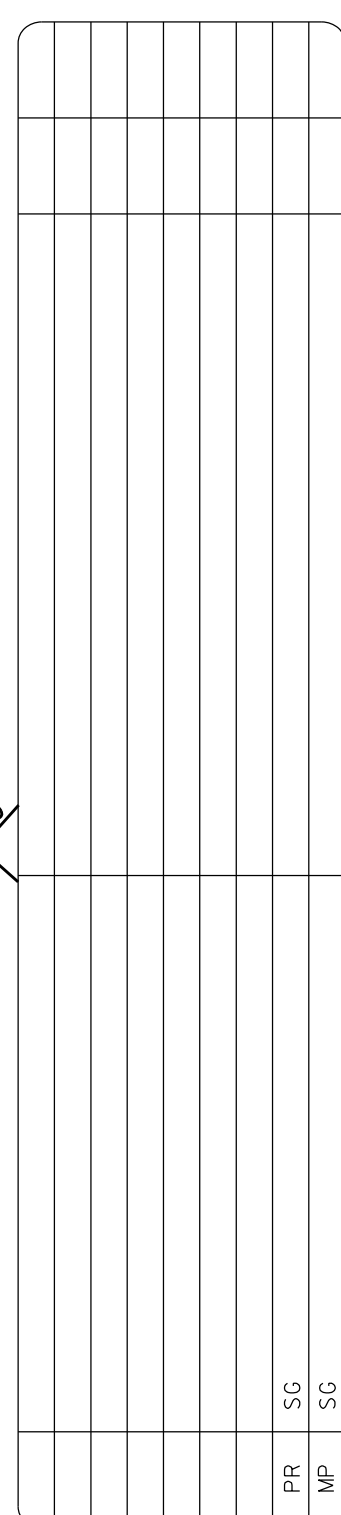

DATES OF SURVEY:
 9.15.16,20.21 JULY 2020

 REG.NO./FILE NO.: 4964/AL

SCALE:
ONE INCH = 100 FEET

FIELD BOOKS:
N/A

APPROVED: J. BERLOTTI
FIELD SUPERVISOR

APPROVED: M. FORTE
CIVIL ENGINEERING TECHNICIAN

APPROVED: P. BHAUJOUR

APPROVED: J. MRAZ
DEPUTY CHIEF OF SURVEY

DATE: 23 JULY 2020

DEPARTMENT OF THE ARMY
NEW YORK DISTRICT
CORPS OF ENGINEERS
NEW YORK, NEW YORK 10278

OPERATIONS DIVISION
SURVEY SECTION
CENAN-OP-S

MATAWAN CREEK
ATAWAN NEW JERSEY
CONDITION SURVEY

VH-101

SHEET 1 OF 3

REQ.NO./FILE NO.: 4964/AL



[illegible]

FIELD BOOKS: N/A	DATES UP SURVEY: 9.15.16-20.21 JULY 2020
SCALE: ONE INCH = 100 FEET	REG NO./FILE NO.: 4964/AL

APPROVED: J. BERKOUTI
FIELD ENGINEER

APPROVED: M. FORTE
CIVIL ENGINEERING TECHNICIAN

APPROVED: P. BHADUR

APPROVED: J. MRAZ

DATE: 23 JULY 2020

NEW YORK DISTRICT
CORPS OF ENGINEERS
NEW YORK, NEW YORK 10278


OPERATIONS DIVISION
SURVEY SECTION
CENAN-OP-5


MATAWAN CREEK
MATAWAN NEW JERSEY
CONDITION SURVEY

VH-102

SHEET 2 OF 3

REQ NO./FILE NO.: 4964/AL

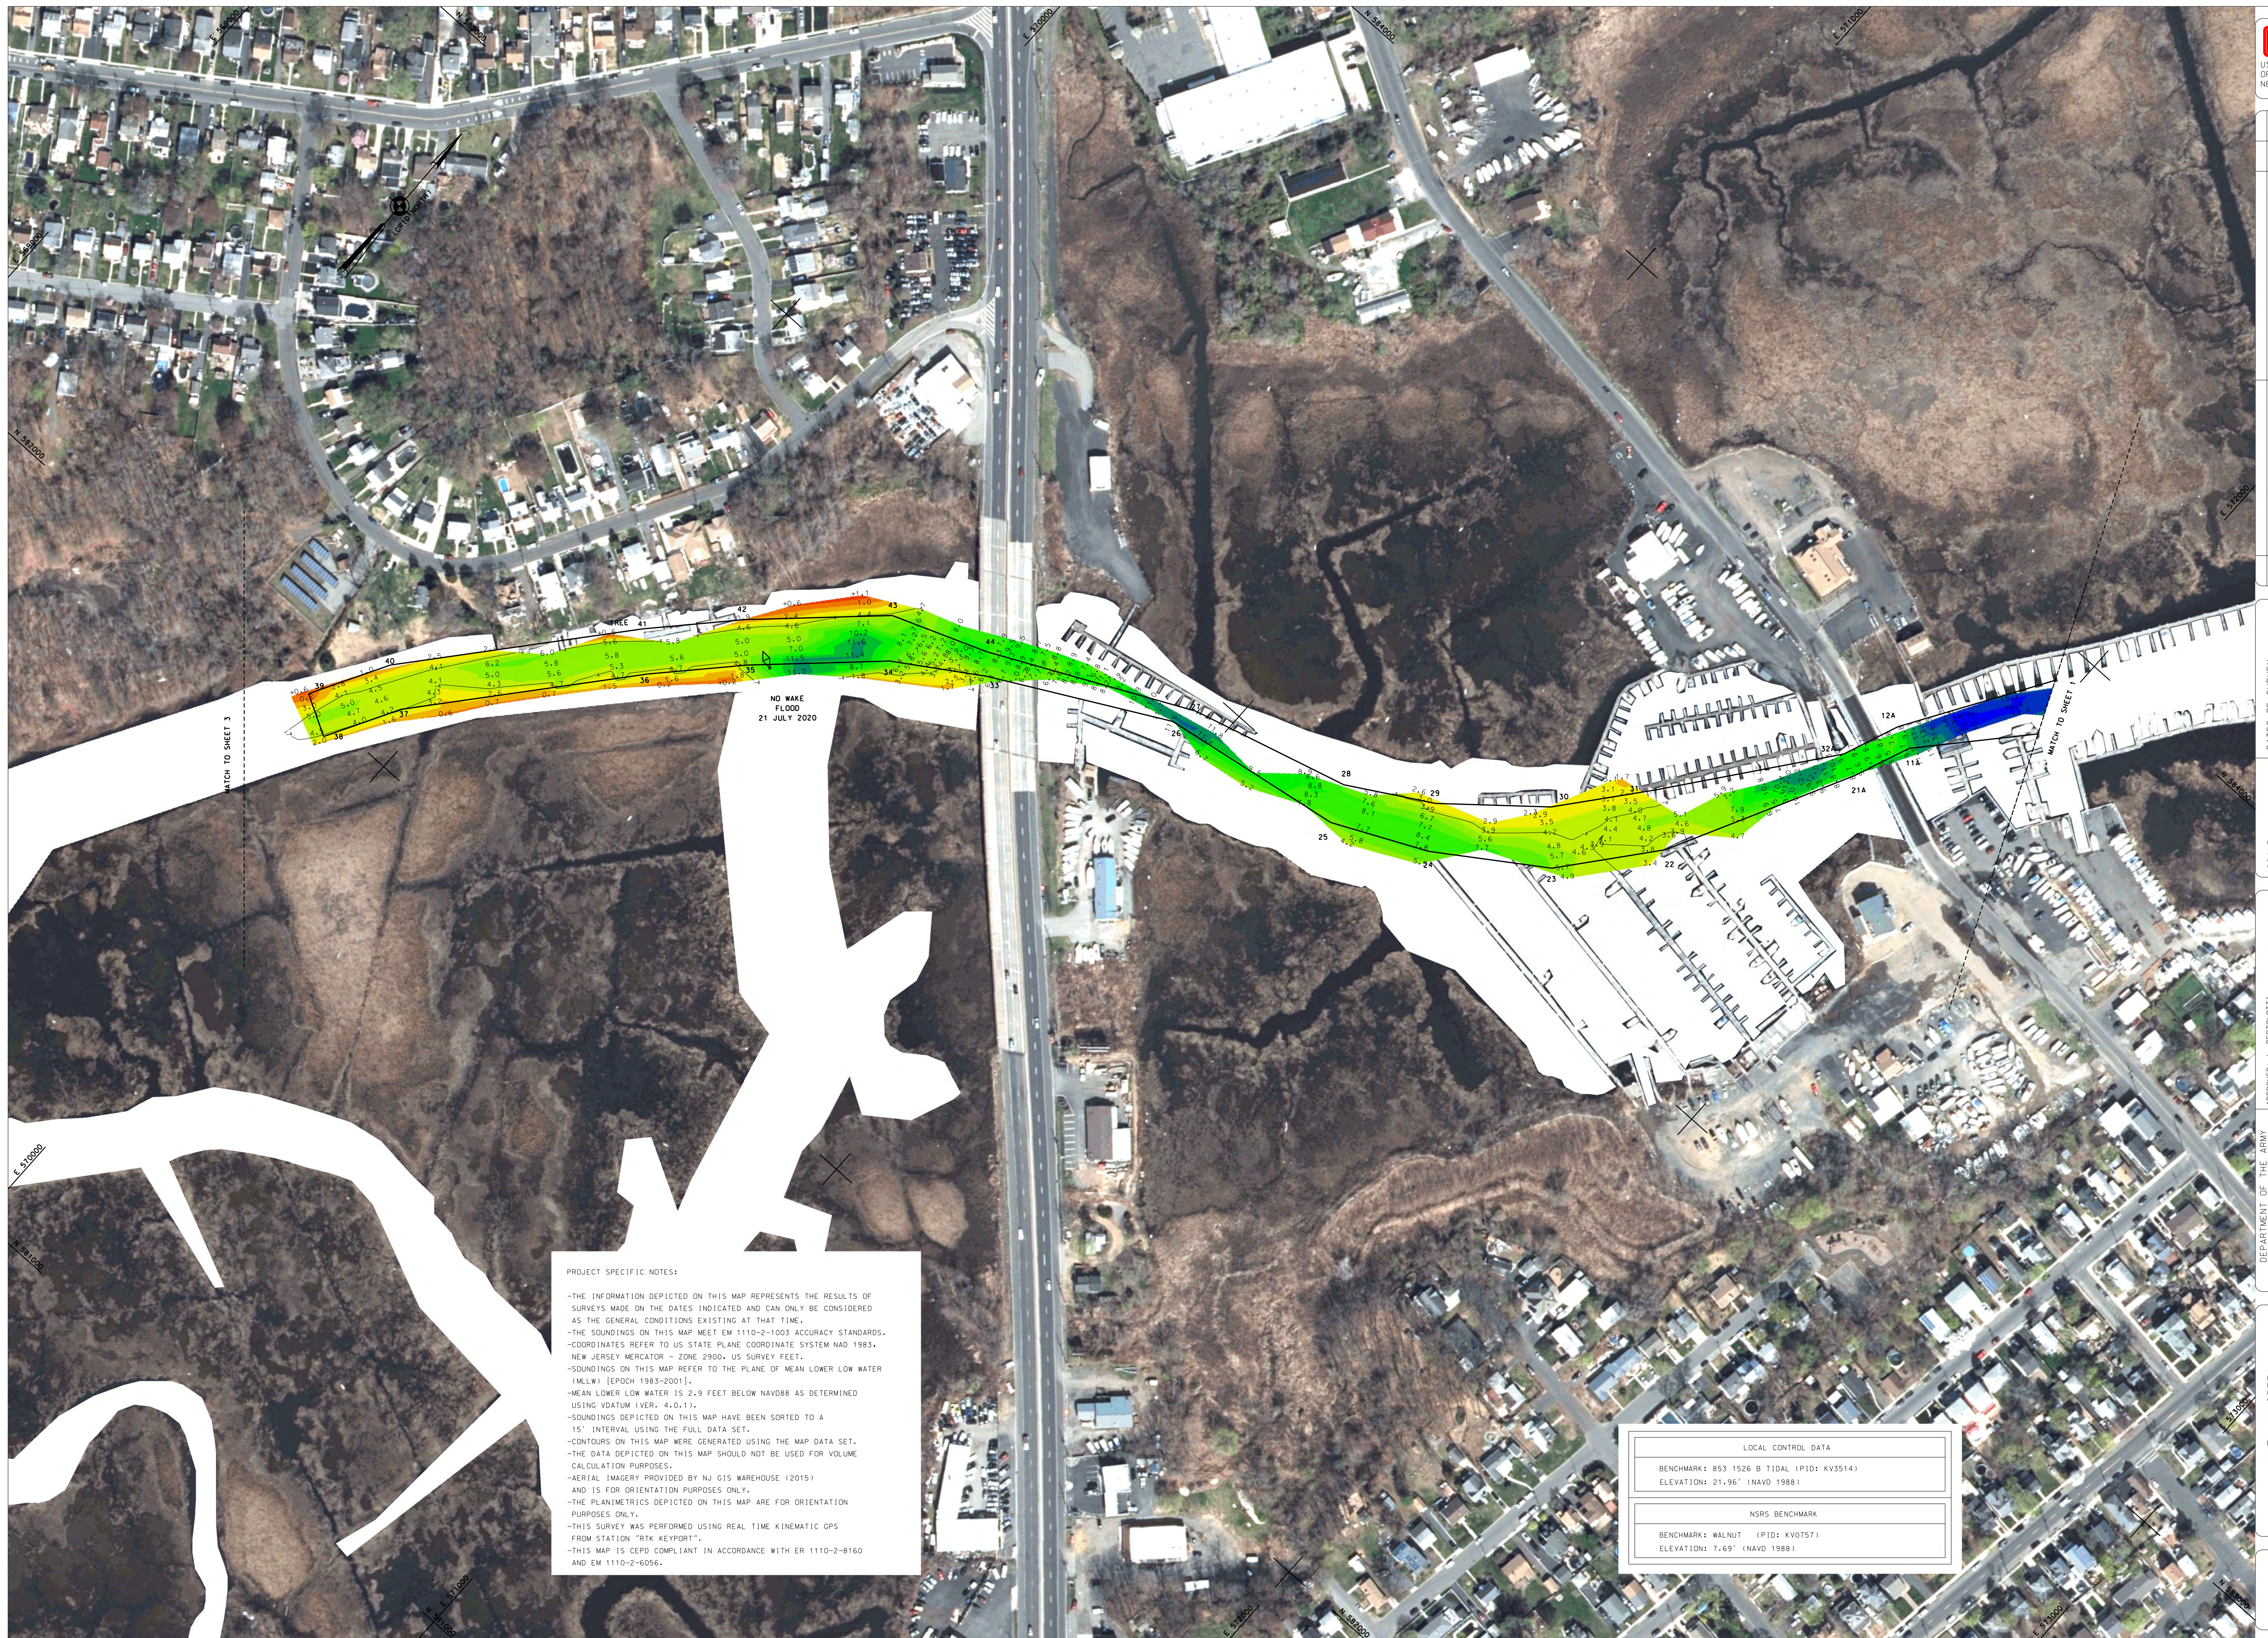

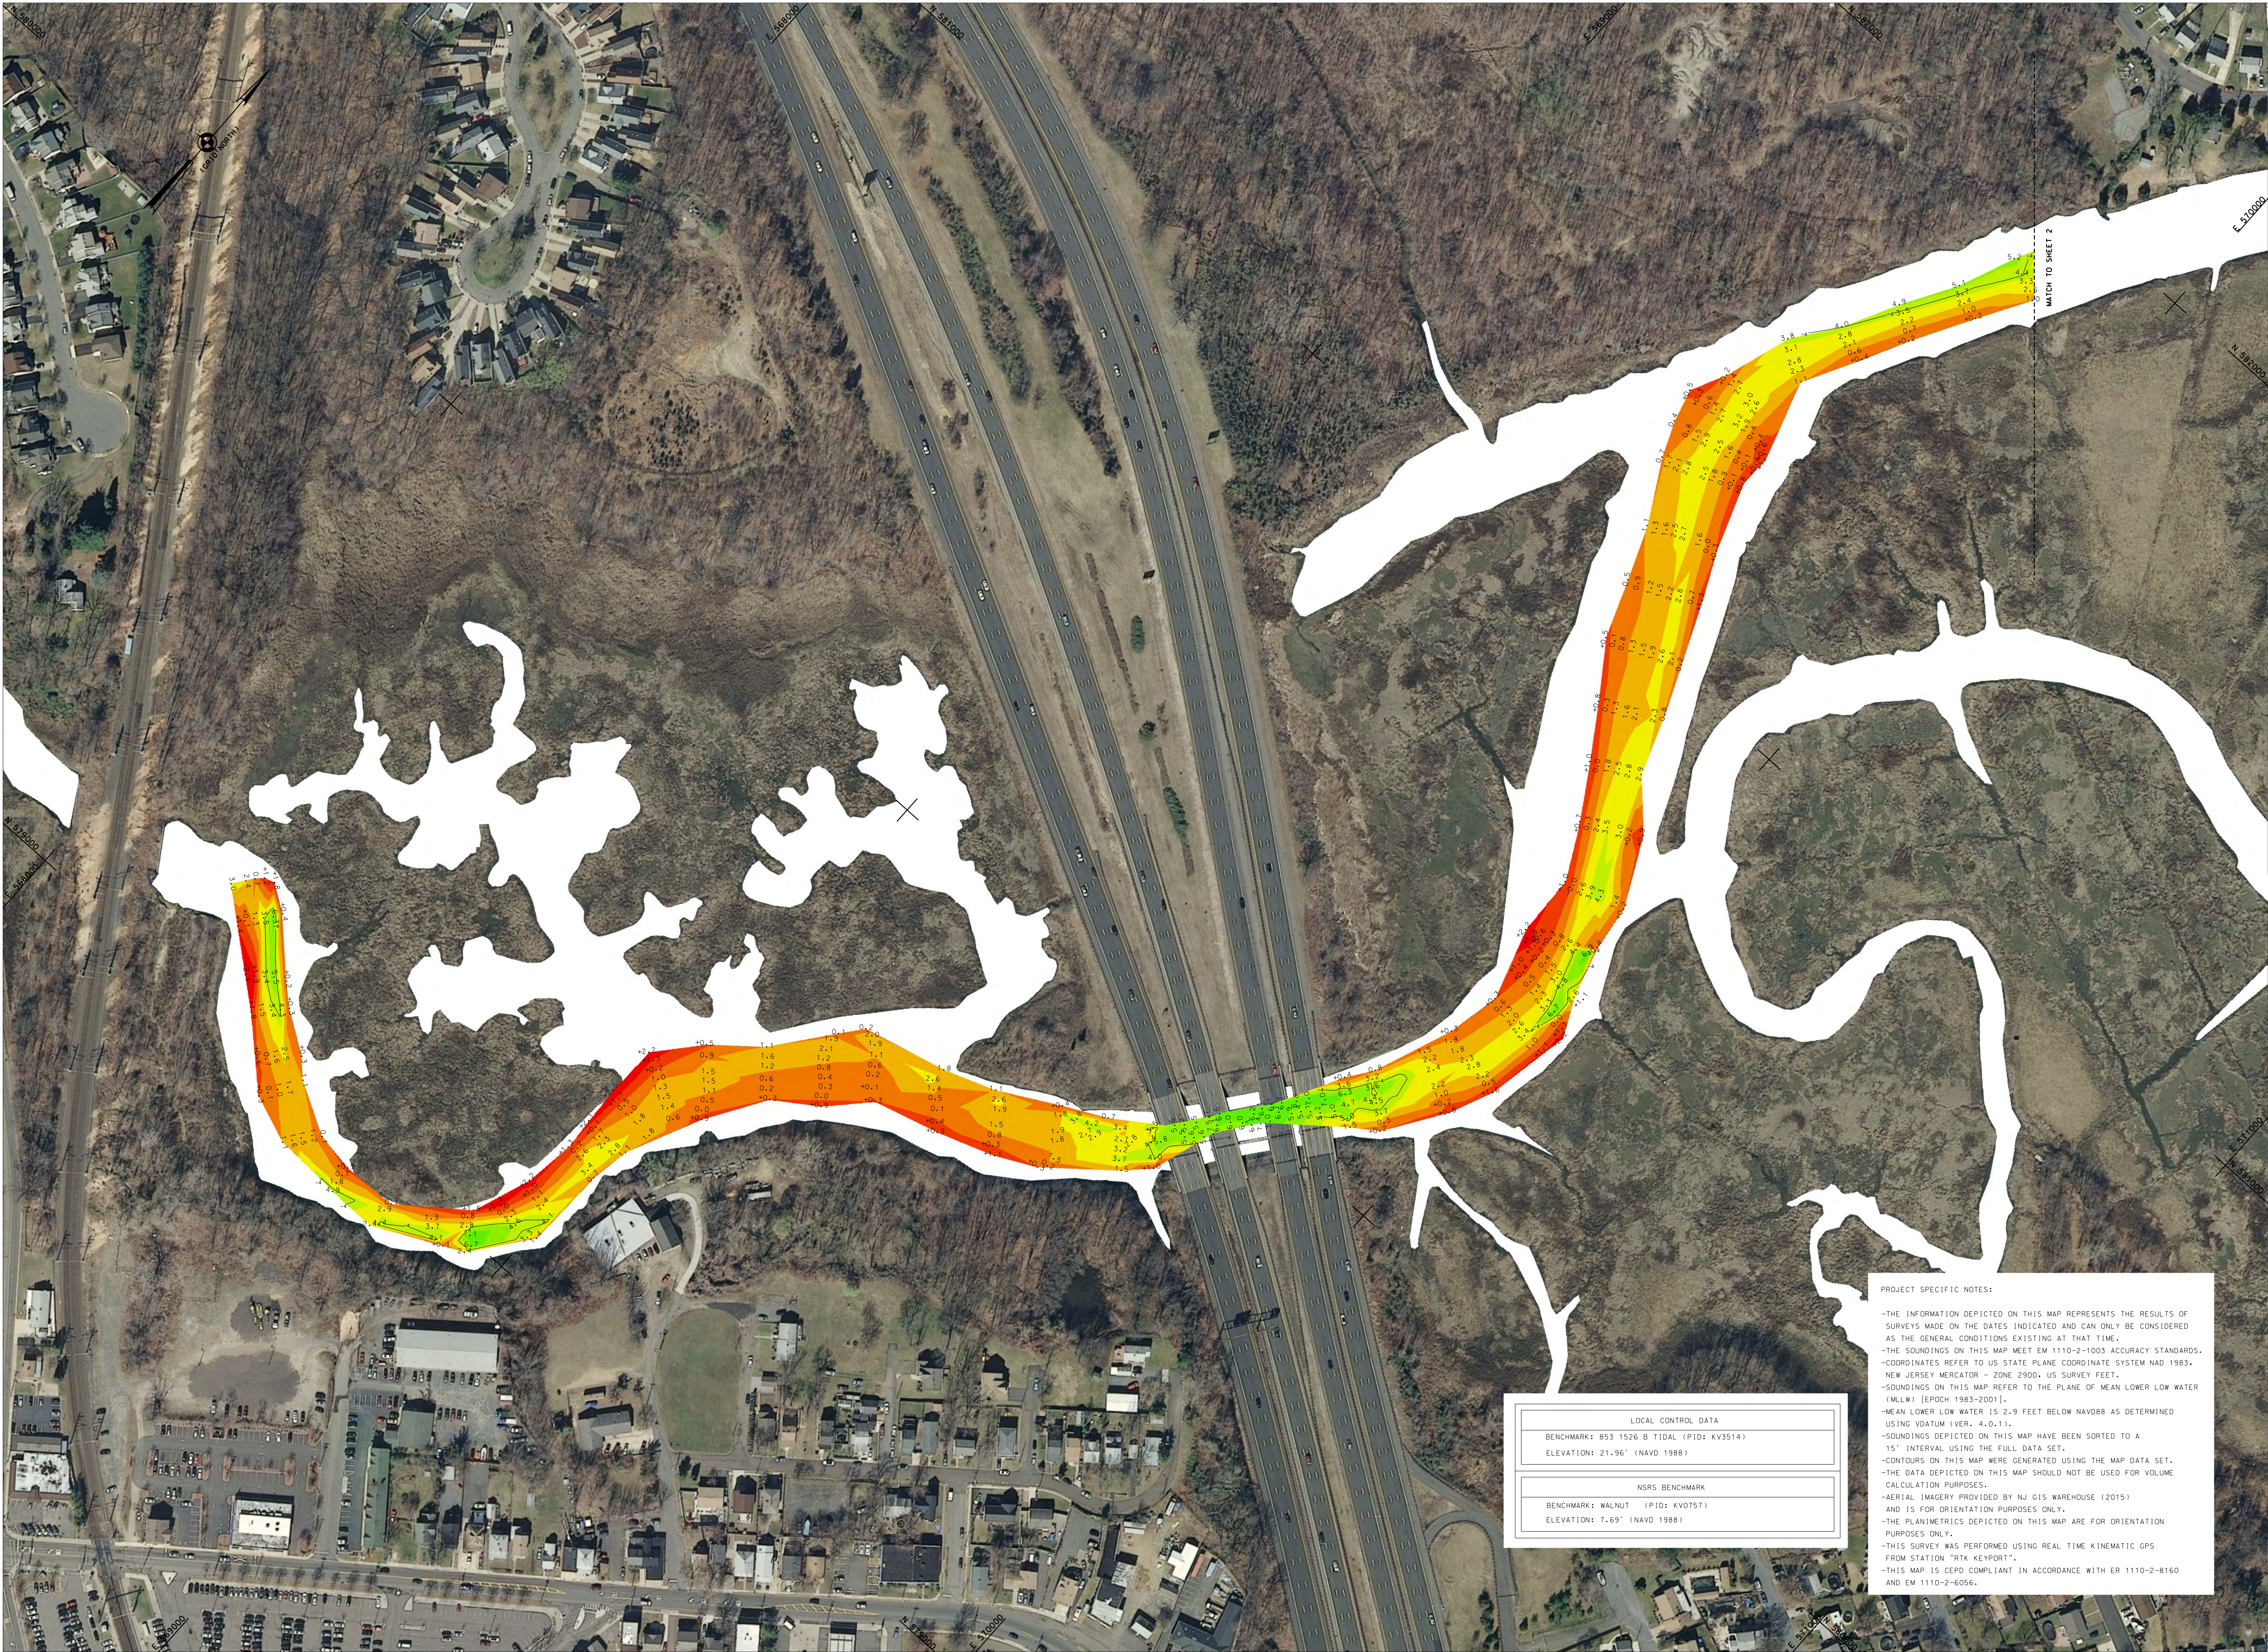

LOCAL CONTROL DATA	
BENCHMARK: 853 1526 B TIDAL (PID: KV3514)	
ELEVATION: 21.96' (NAVD 1988)	

NSRS BENCHMARK	
BENCHMARK: WALNUT (PID: KV0757)	
ELEVATION: 7.69' (NAVD 1988)	

PROJECT SPECIFIC NOTES:

- THE INFORMATION DEPICTED ON THIS MAP REPRESENTS THE RESULTS OF SURVEYS MADE ON THE DATES INDICATED AND CAN ONLY BE CONSIDERED AS THE GENERAL CONDITIONS EXISTING AT THAT TIME.
- THE SOUNDINGS ON THIS MAP MEET EM 1110-2-1003 ACCURACY STANDARDS.
- COORDINATES REFER TO US STATE PLANE COORDINATE SYSTEM NAD 1983, NEW JERSEY MERCATOR - ZONE 2900, US SURVEY FEET.
- SOUNDINGS ON THIS MAP REFER TO THE PLANE OF MEAN LOWER LOW WATER (MLLW) [EPOCH 1983-2001].
- MEAN LOWER LOW WATER IS 2.9 FEET BELOW NAVD88 AS DETERMINED USING DATUM (VER. 4.0.1).
- SOUNDINGS DEPICTED ON THIS MAP HAVE BEEN SORTED TO A 15' INTERVAL USING THE FULL DATA SET.
- CONTOURS ON THIS MAP WERE GENERATED USING THE MAP DATA SET.
- THE DATA DEPICTED ON THIS MAP SHOULD NOT BE USED FOR VOLUME CALCULATION PURPOSES.
- AERIAL IMAGERY PROVIDED BY NJ GIS WAREHOUSE (2015) AND IS FOR ORIENTATION PURPOSES ONLY.
- THE PLANIMETRICS DEPICTED ON THIS MAP ARE FOR ORIENTATION PURPOSES ONLY.
- THIS SURVEY WAS PERFORMED USING REAL TIME KINEMATIC GPS FROM STATION "RTK KEYPORT".
- THIS MAP IS CEPD COMPLIANT IN ACCORDANCE WITH ER 1110-2-8160 AND EM 1110-2-6056.

U.S. ARMY CORPS OF ENGINEERS
NEW YORK DISTRICT


DEPARTMENT OF THE ARMY
NEW YORK DISTRICT
CORPS OF ENGINEERS
NEW YORK, NEW YORK 10278

OPERATIONS DIVISION

MATWAN CREEK
MATWAN NEW JERSEY

CONDITION SURVEY

VH-103

SHEET 3 OF 3

REG.NO./FILE NO.: 4964/AL