

[illegible]

SCAL: _____ ONE INCH = 50 FEET	DATES OF SURVEY: _____ 3 JANUARY 2020
FIELD BOOKS: _____ N/A	REQUEST NO.: 4898 FILE NO: 4898


DEPARTMENT OF THE ARMY NEW YORK DISTRICT CORPS OF ENGINEERS NEW YORK, NEW YORK 10278	APPROVED: J. BERTOLDOTTI FOR THE DISTRICT COMMANDER
	APPROVED: M. FIRTE CHIEF, ENGINEERING SECTION
OPERATIONS DIVISION SURVEY SECTION CEMAN-OP-S	APPROVED: D. CLARKE 1-LO COMMANDER
	APPROVED: J. MARZ SQUAD LEADER OF SURVEY
	DATE: 7 JANUARY 2020


CHEESEQUAKE CREEK
NEW JERSEY
PLANS & SPEC SURVEY

VH-101

SHEET 1 OF 2

REQUEST NO.: 4898
FILE NO: 4898

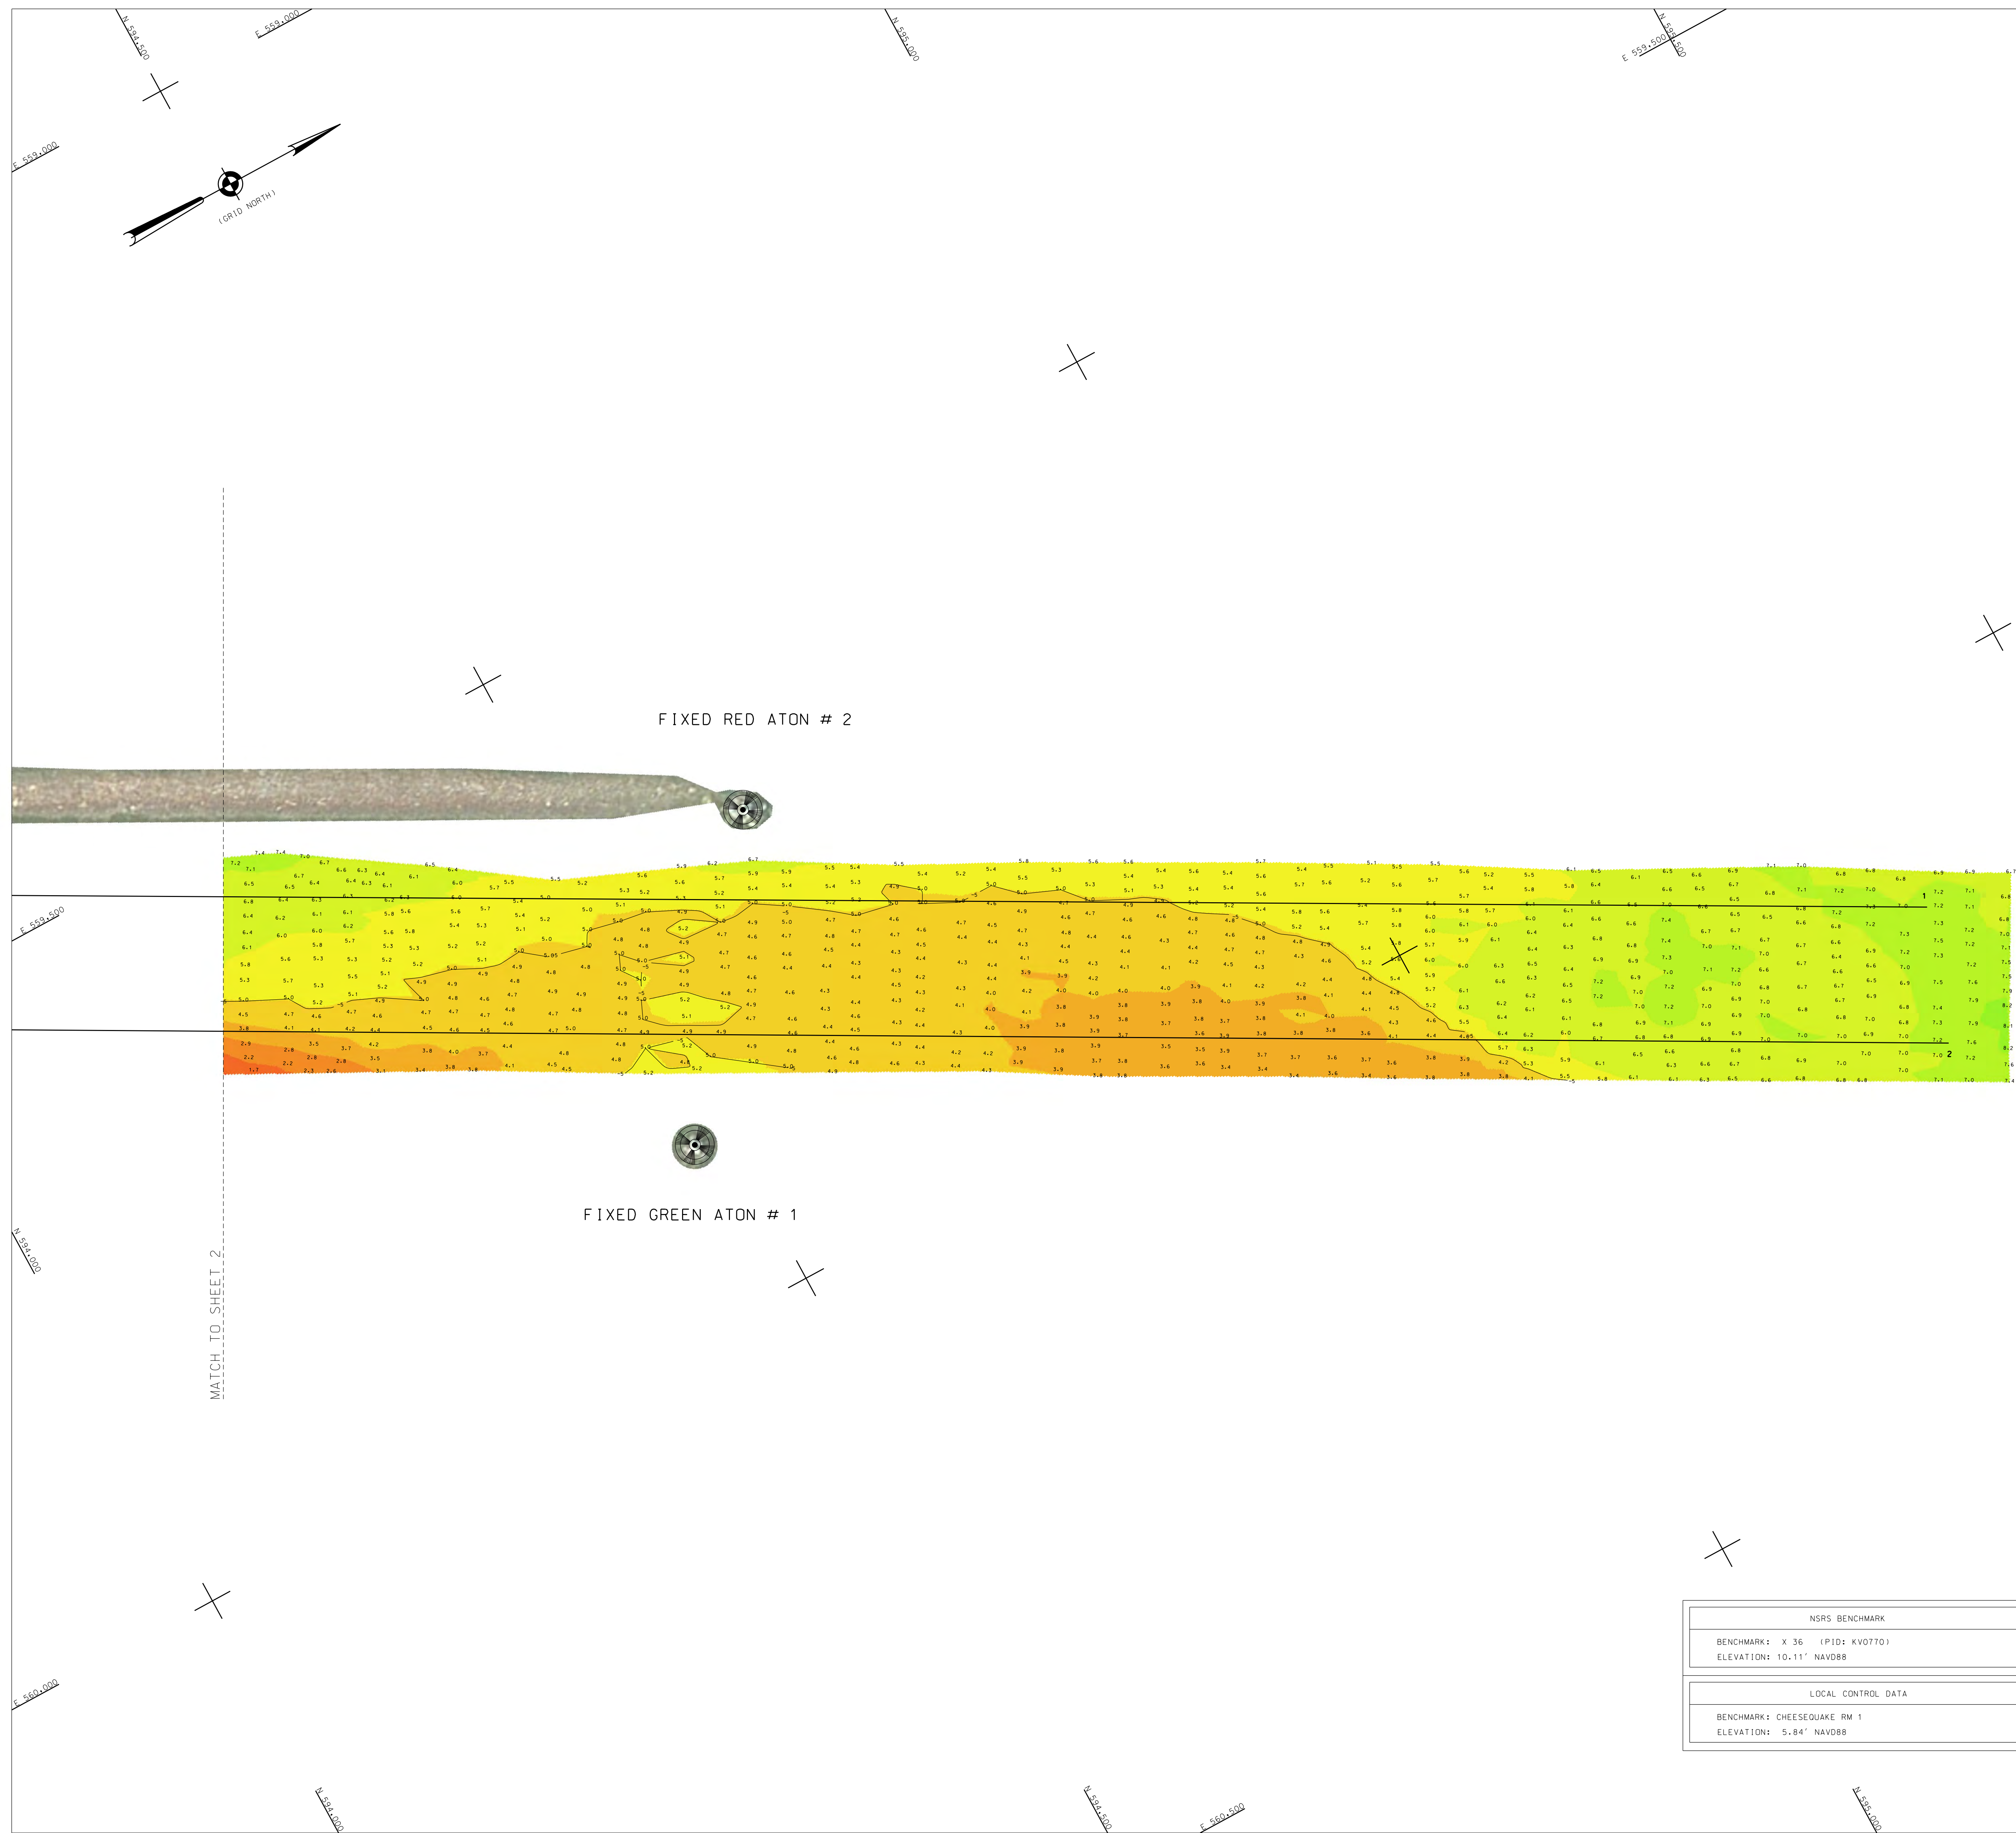

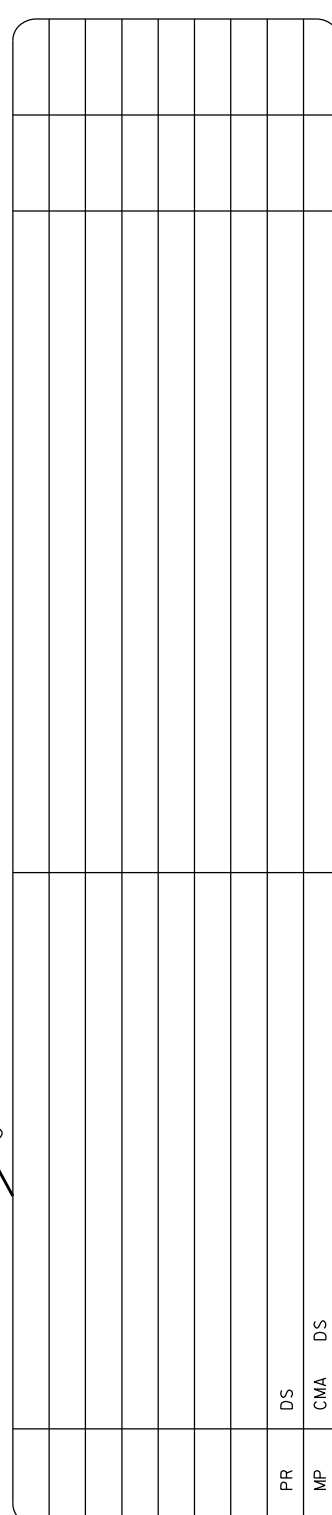


• 1510 BOOKS •

[illegible]

NEW JERSEY

SHEET 2 OF 2

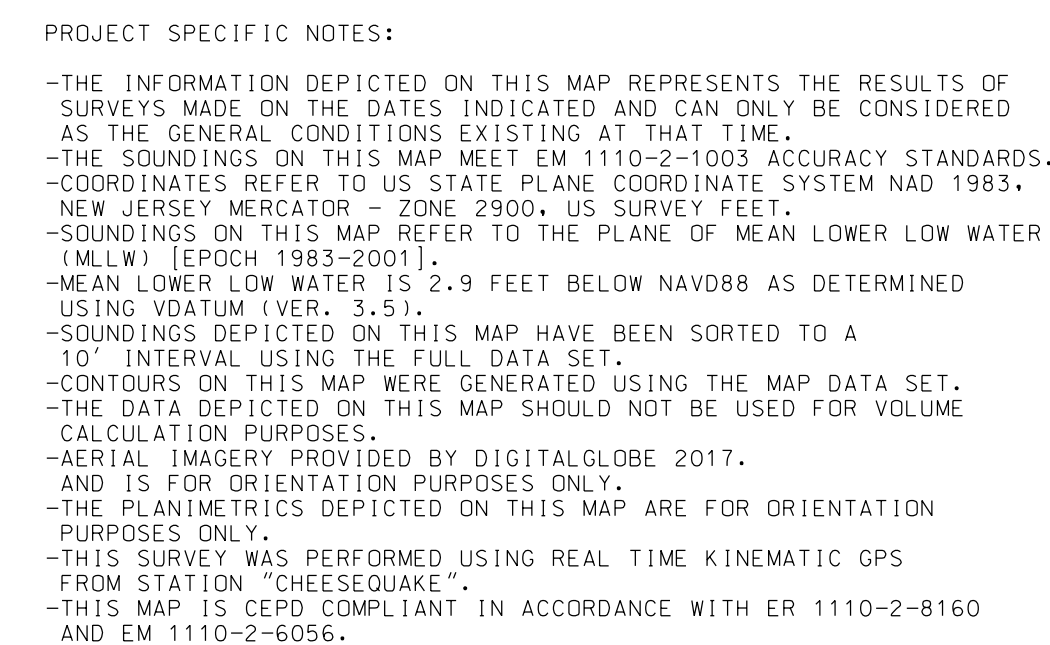

BENCHMARK: X 36 (PID: KV0770)
ELEVATION: 10.11' NAVD88

BENCHMARK: CHEESEQUAKE RM 1
ELEVATION: 5.84' NAVD88