

[illegible]

SCALE : ONE INCH = 100 FEET	DATE OF SURVEY : 10 JAN 2020
FIELD BOOKS : _____ _____ _____	FILE NO. : 4905 REQUEST NO. : 4905/A3

APPROVED: M. APPEL FILE CHIEF/ASST

APPROVED: M. FORTE CIVIL ENGINEERING TECHNICIAN

APPROVED: D. CLARKE LOG CHIEF/ASST

APPROVED: J. MRAZ SPORT CHIEF OR ASST

DATE: 14 JANUARY 2020

NEW YORK DISTRICT  
CORPS OF ENGINEERS  
NEW YORK, NEW YORK 10278


OPERATIONS DIVISION  
SURVEY SECTION  
CENAN-OP-S

TARRYTOWN HARBOR  
NEW YORK  
CONDITION SURVEY


H-101

SHEET 1 OF 2

LE NO.: 4905  
QUEST NO.: 4905/N3

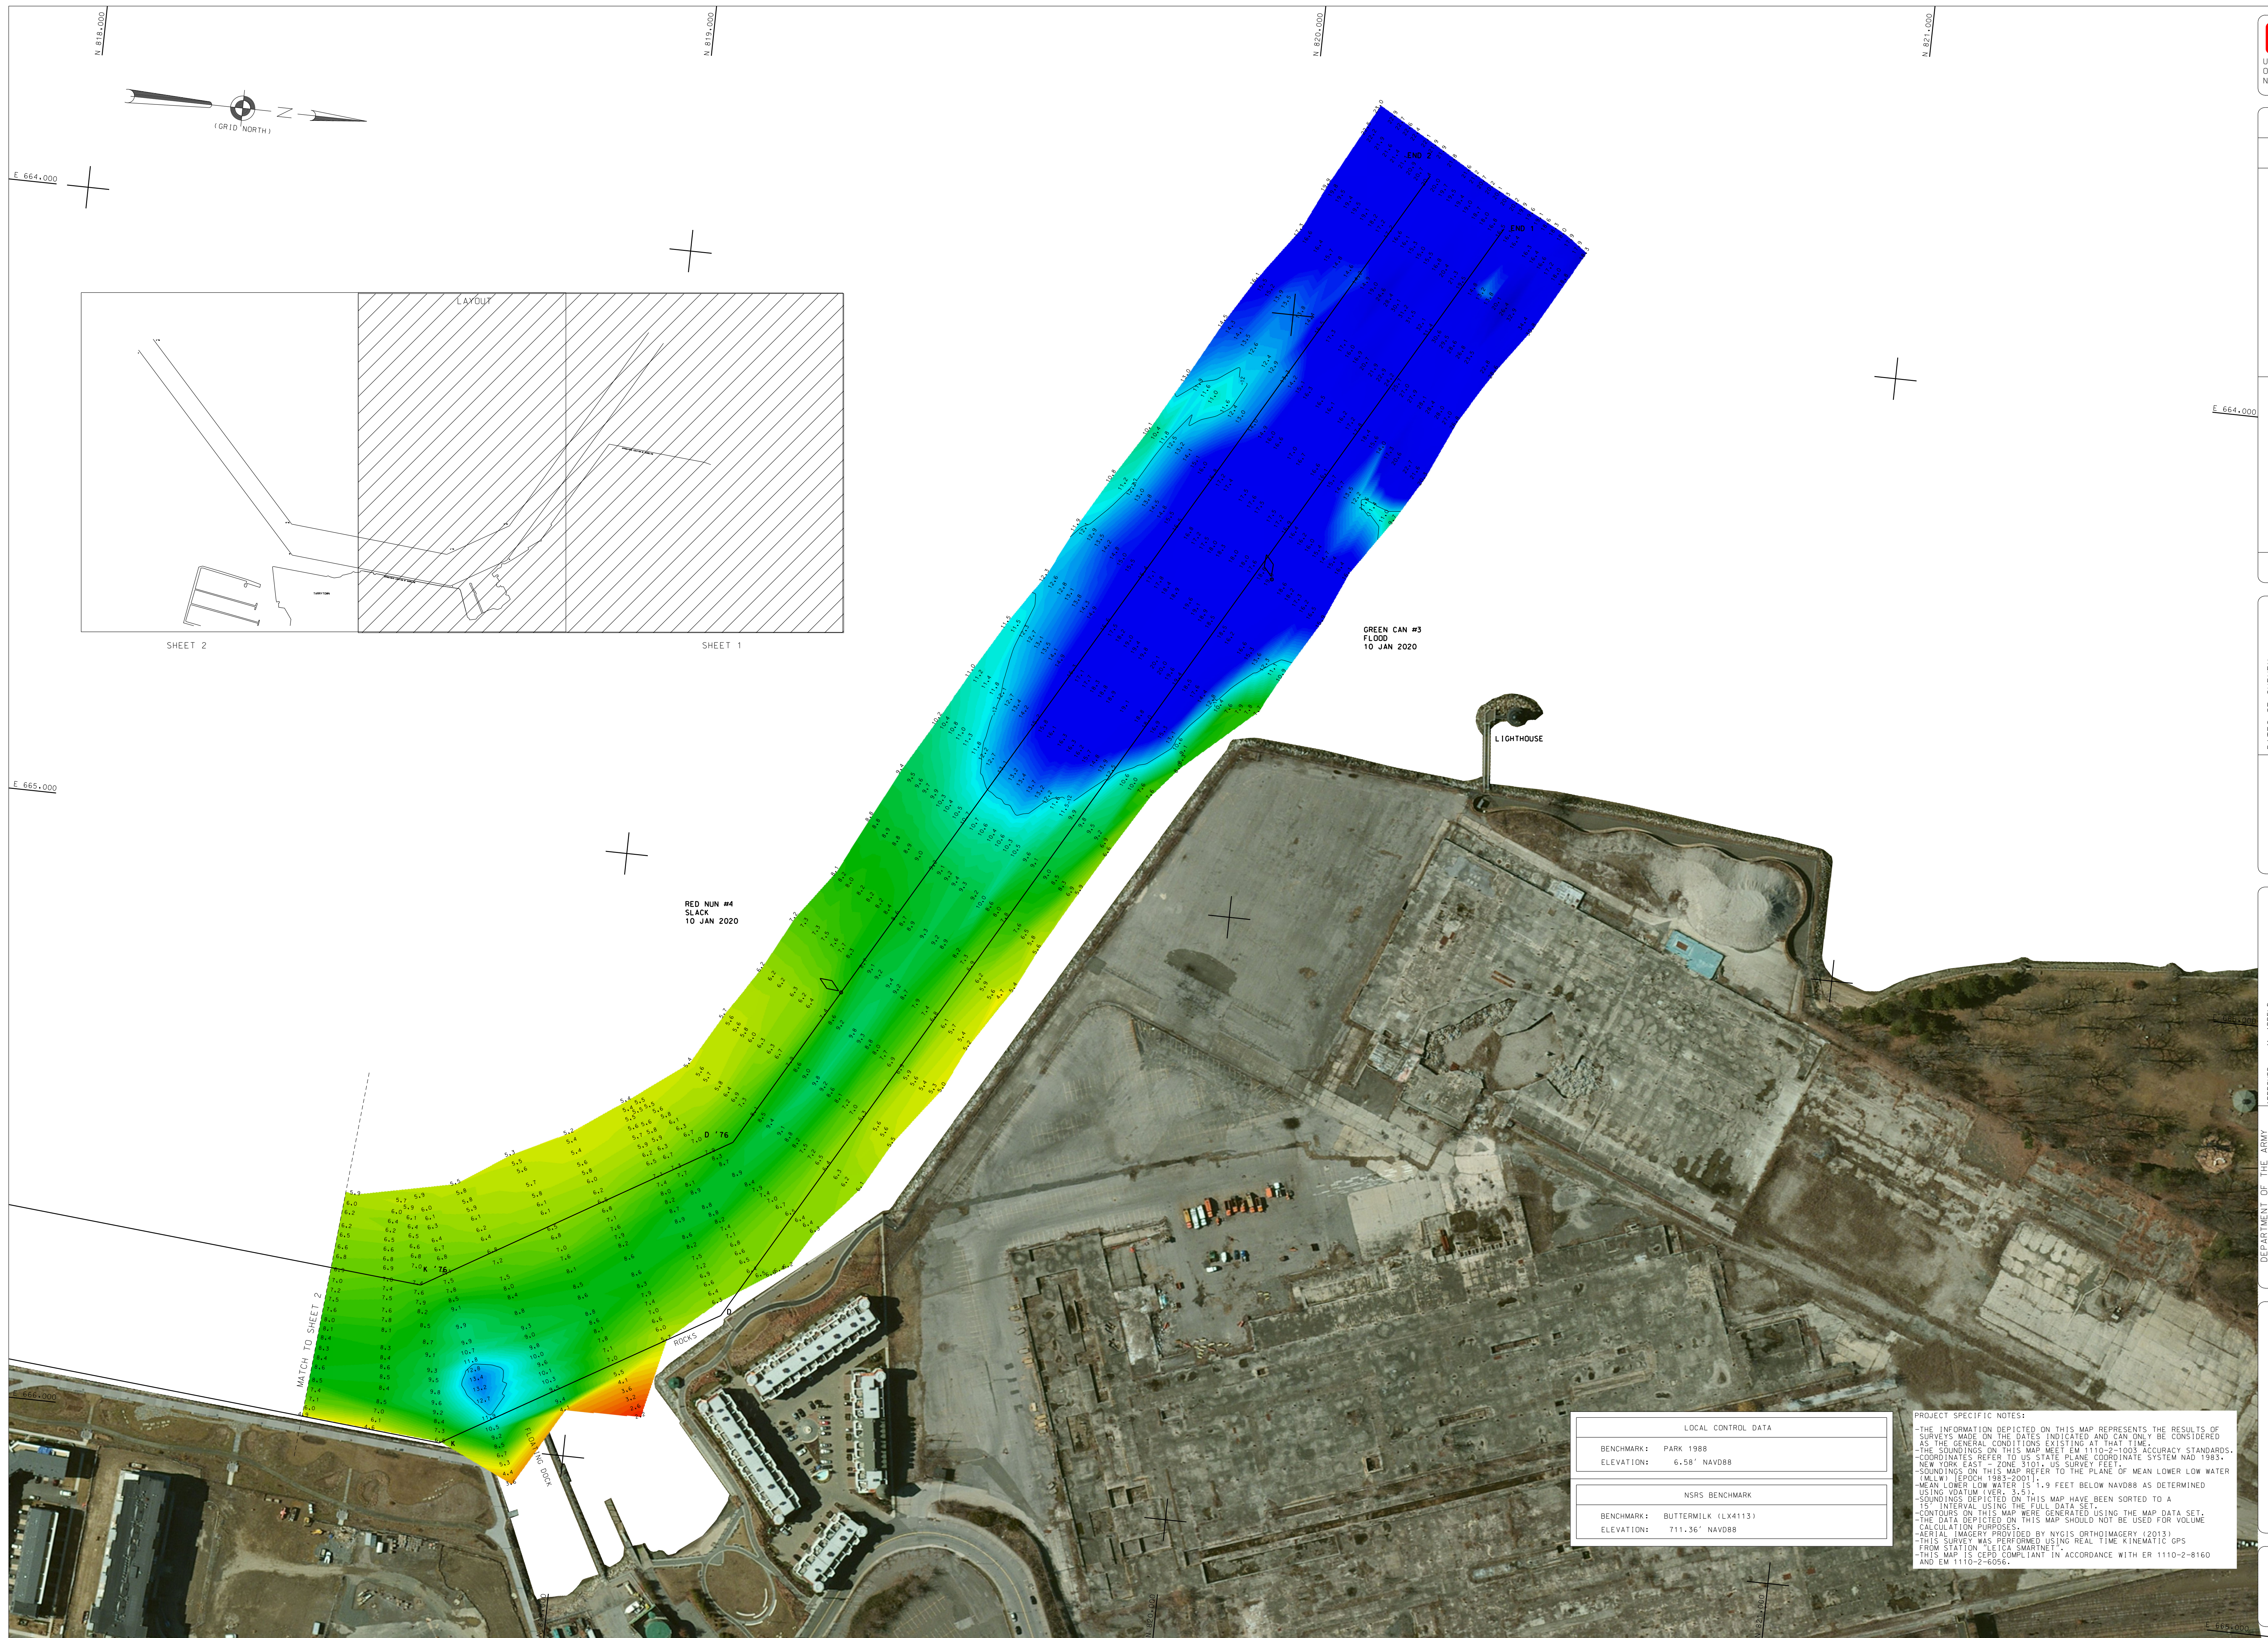

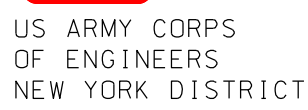

[illegible]

SCALE : ONE INCH = 100 FEET	DATES OF SURVEY : 10 JAN 2020
FIELD BOOKS :	FILE NO. : 4905 REQUEST NO. : 4905/N3

APPROVED: M. APPELO FIELD ENGINEER

APPROVED: M. FORTE CIVIL ENGINEERING TECHNICIAN

APPROVED: D. CLARKE LEAD CARPENTER

APPROVED: J. MRAZ DEPUTY CHIEF OF SENTRY

DATE: 14 JANUARY 2020

DEPARTMENT OF THE ARMY  
NEW YORK DISTRICT  
CORPS OF ENGINEERS  
NEW YORK, NEW YORK 10278

---

OPERATIONS DIVISION  
SURVEY SECTION  
CENAN-OP-5

TARRYTOWN HARBOR  
NEW YORK  
CONDITION SURVEY

VH-102

SHEET 2 OF 2

FILE NO.: 4905  
REQUEST NO.: 4905/N3

