
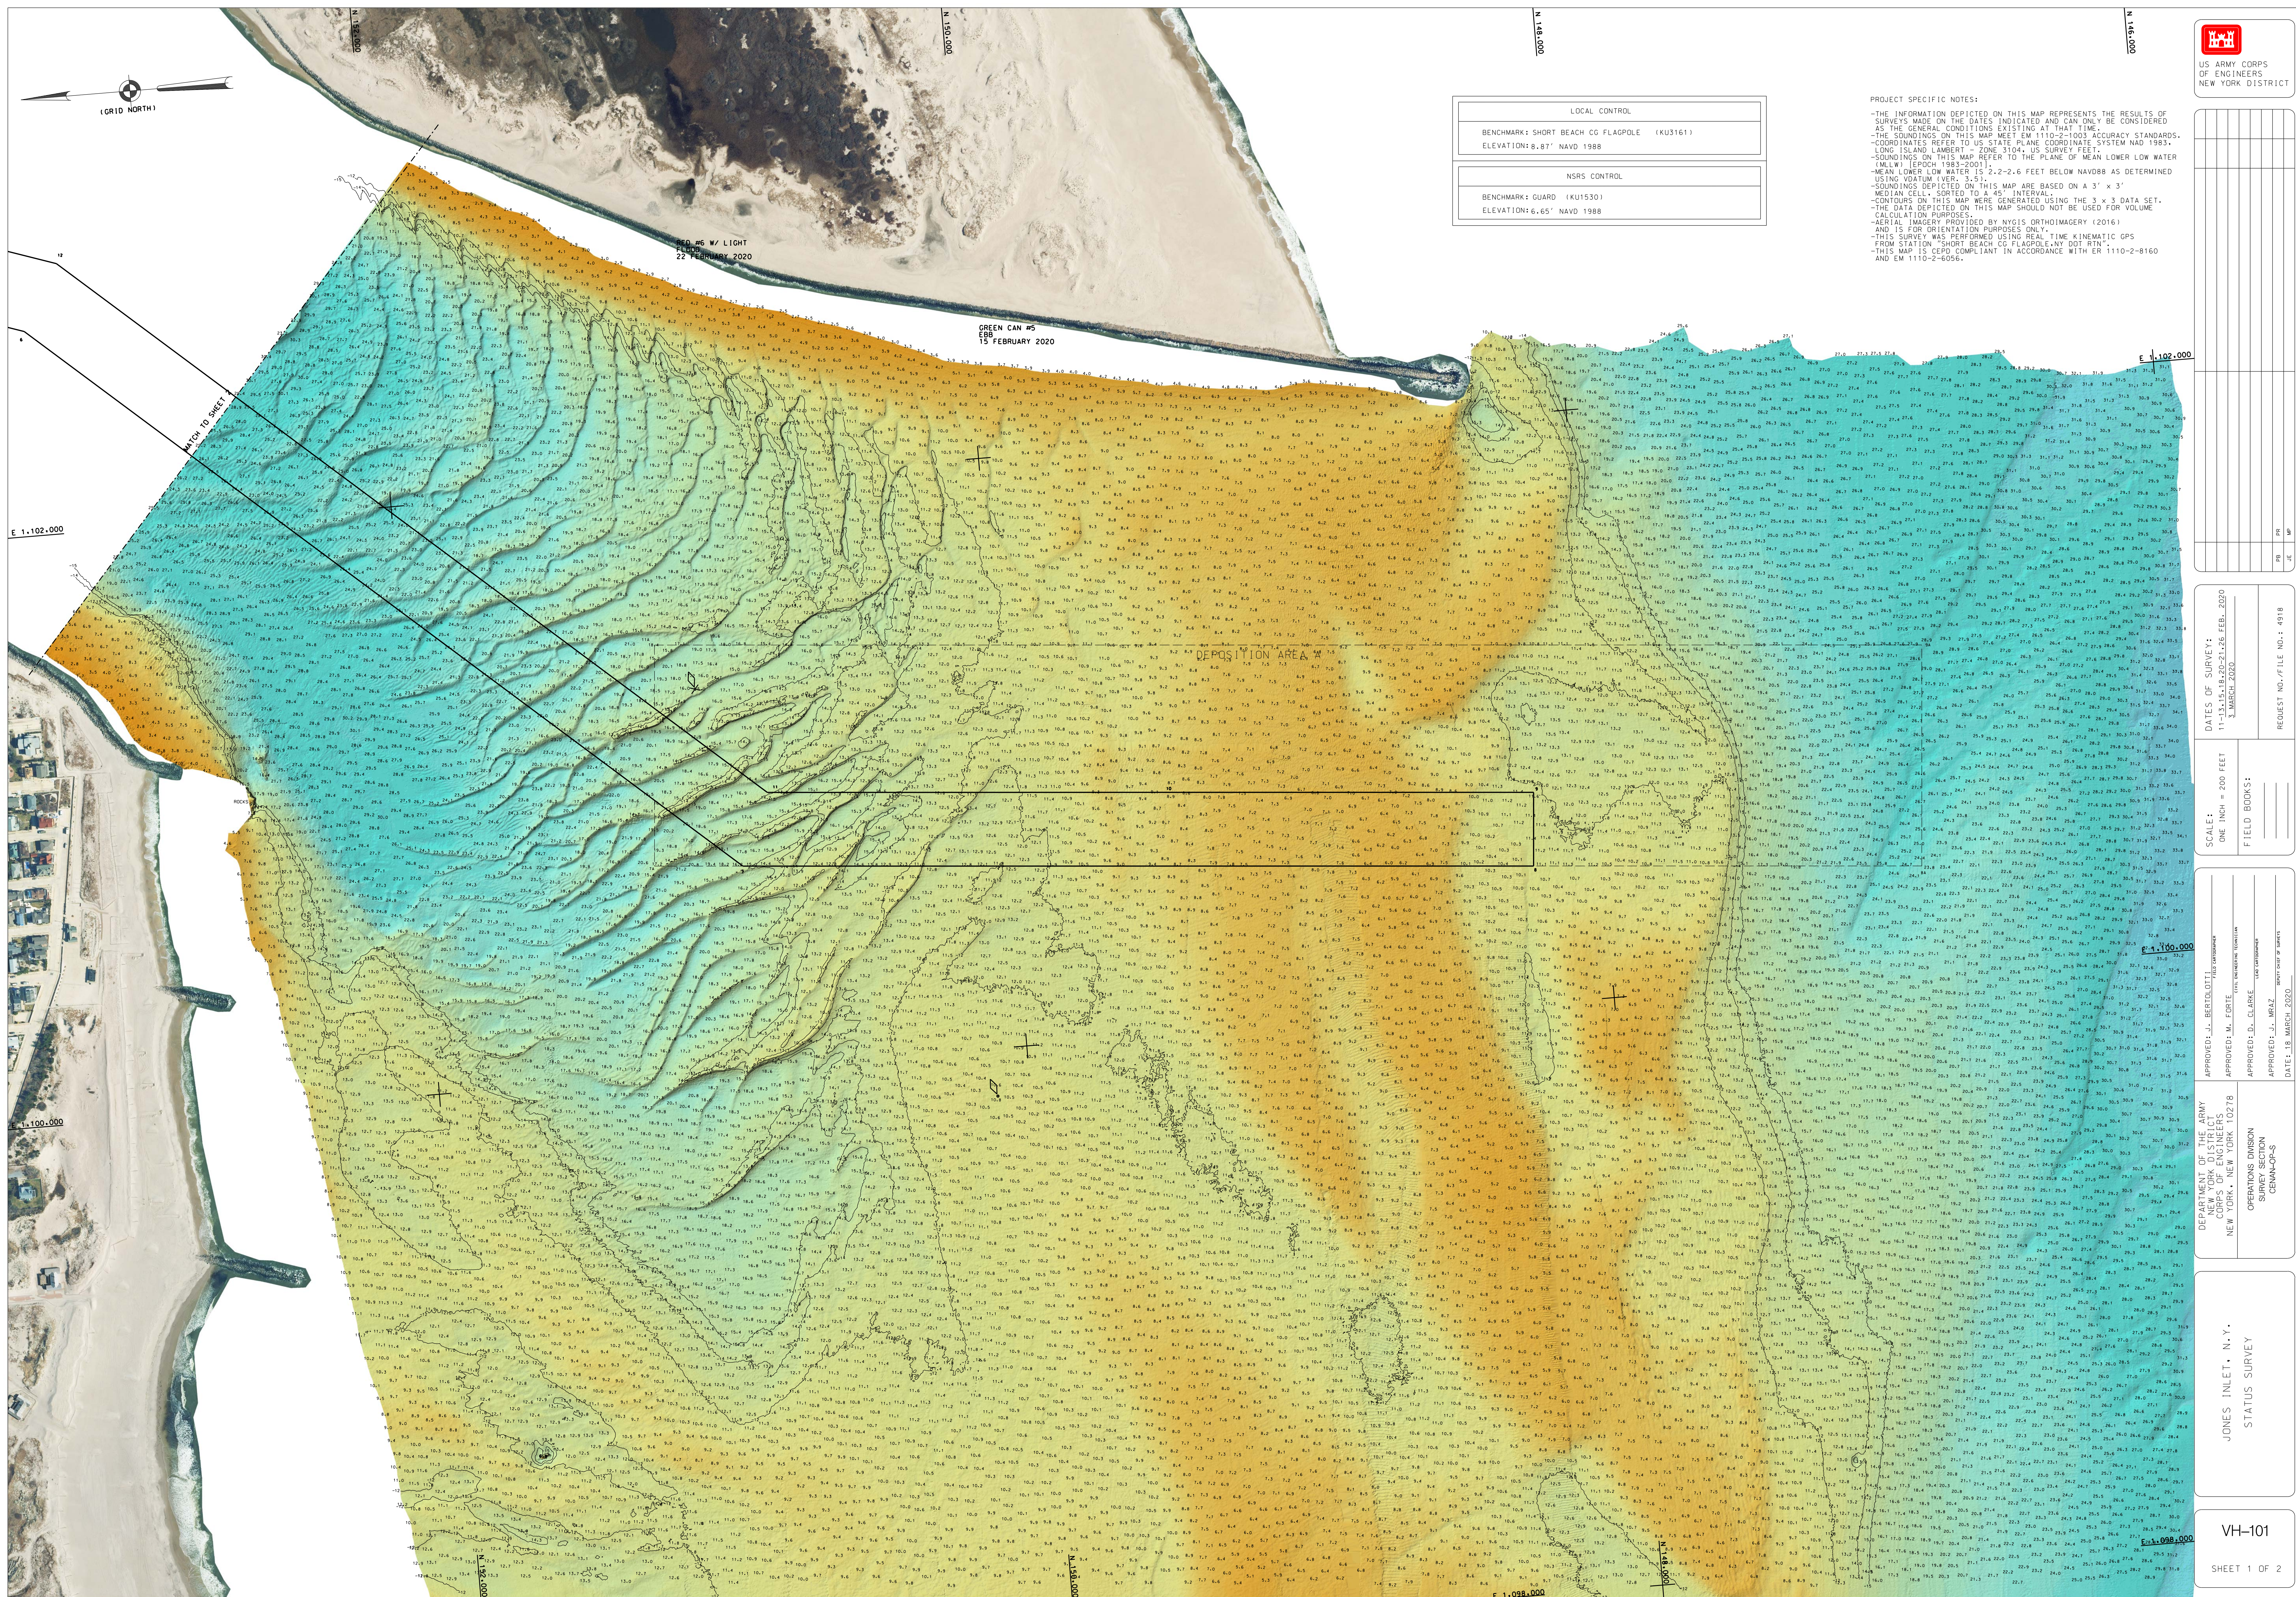


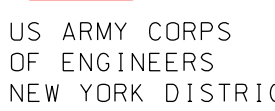

[illegible]

DATES OF SURVEY:
11-13, 15, 18, 20-21, 26 FEB. 2020
3 MARCH 2020

REQUEST NO./FILE NO.: 4918

SCALE:
ONE INCH = 200 FEET

FIELD BOOKS:

APPROVED: J. BERTOLOTI FIELD SUPERVISOR

APPROVED: M. FORTE CIVIL ENGINEERING TECHNICIAN

APPROVED: D. CLARKE LAB SUPERVISOR

APPROVED: J. MRAZ SENIOR CHIEF OF SURVEYS

DATE: 18 MARCH 2020

DEPARTMENT OF THE ARMY
NEW YORK DISTRICT
CORPS OF ENGINEERS
NEW YORK, NEW YORK 10278

OPERATIONS DIVISION
SURVEY SECTION
CENAN-OP-S

JONES INLET, N.Y.
STATUS SURVEY

VH-102

SHEET 2 OF 2

REQUEST NO./FILE NO.: 4918

