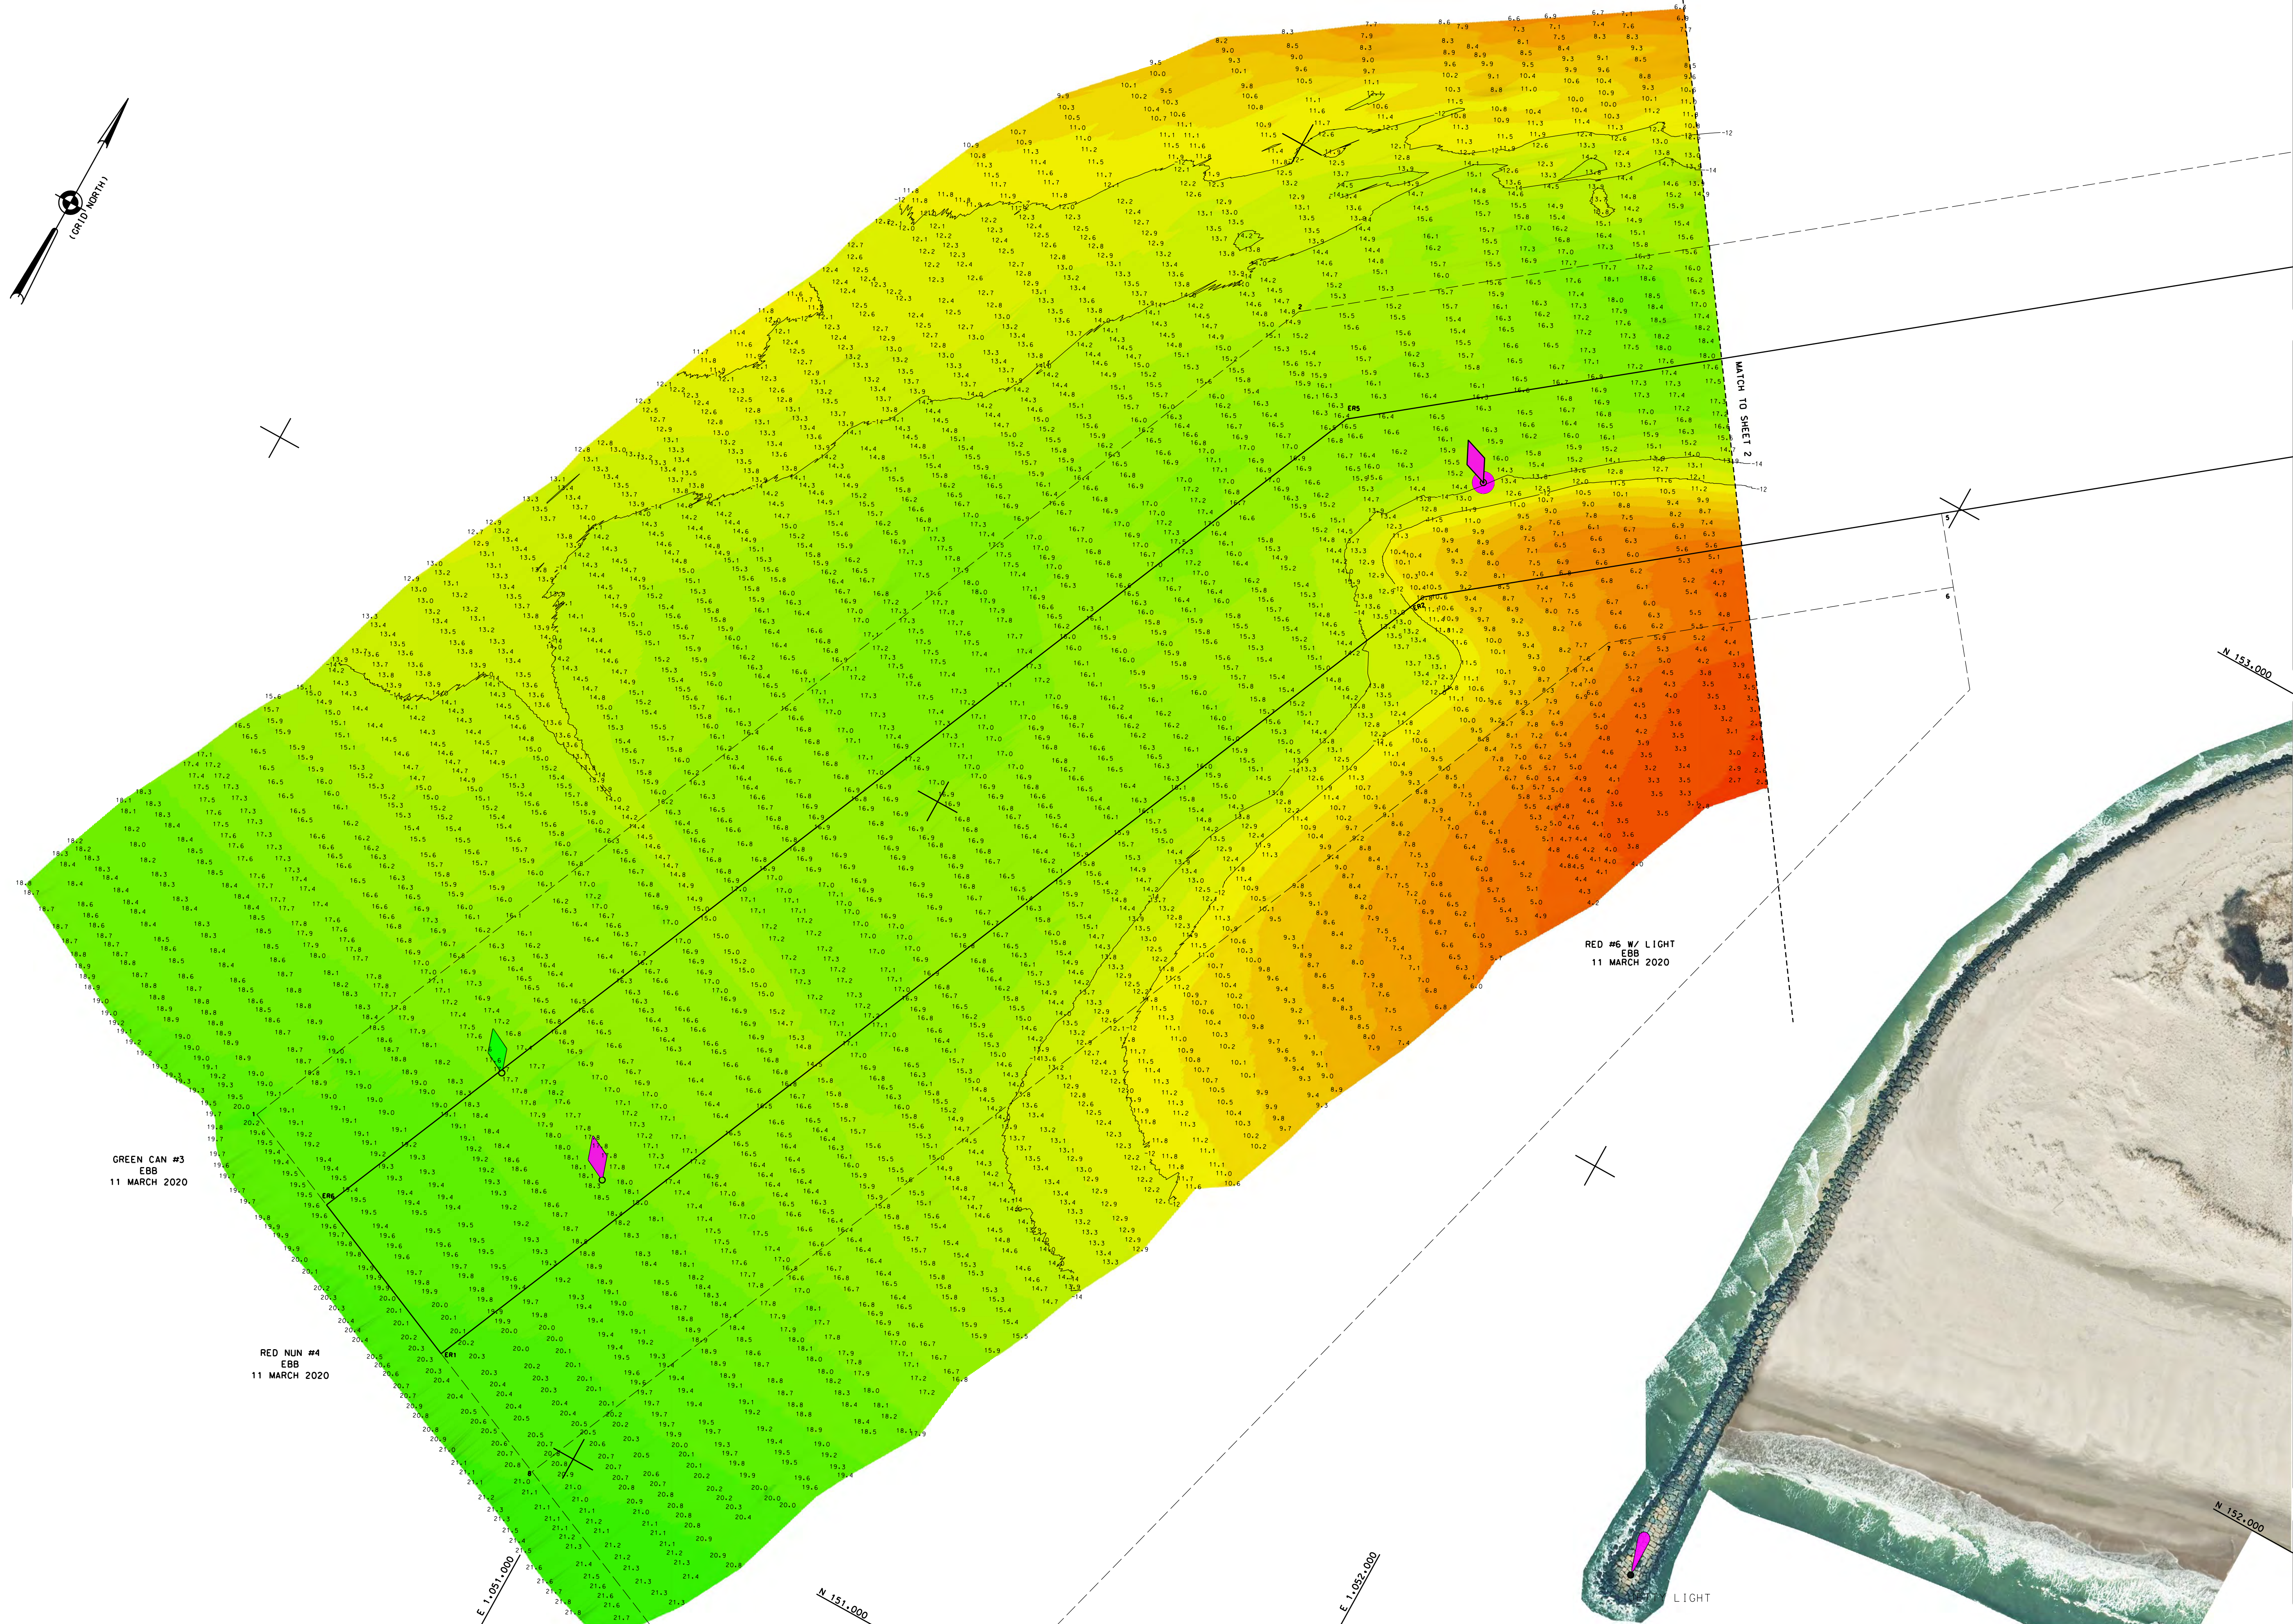
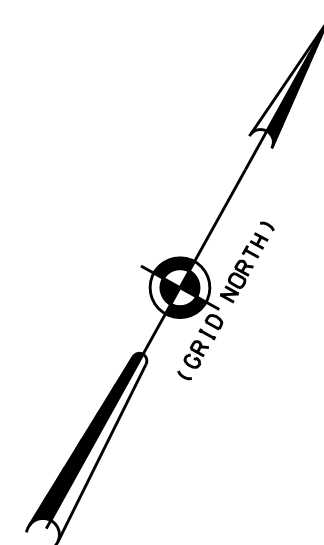
[illegible]

LOCAL CONTROL DATA	
BENCHMARK: SILVER POINT	
ELEVATION: 10.31' NAVD 1988	

NSRS BENCHMARK	
BENCHMARK: X 349	P10: KU1331
ELEVATION: 10.62'	NAVD 1988

[illegible]

SCALE : ONE INCH = 100 FEET	DATES OF SURVEY : 11 MARCH 2020 - 2 APRIL 2020
FIELD BOOKS : XX	REQ. NO./FILE NO. : 4329/NT

APPROVED: J. BERTOLOTTI
FIELD CATEGORICAL

APPROVED: M. FORTÉ
CIVIL ENGINEERING ECONOMICS

APPROVED: P. BHADUR
LIFE CATEGORICAL

APPROVED: J. MRAZ
CERTIFY CHIEF OF SURVEY

DATE: 7 APRIL 2020


DEPARTMENT OF THE ARMY
NEW YORK DISTRICT
CORPS OF ENGINEERS
NEW YORK, NEW YORK 10278

OPERATIONS DIVISION
SURVEY SECTION
CENAN-OP-S

EAST ROCKAWAY INLET
NEW YORK
STATUS SURVEY

VH-101

SHEET 1 OF 3

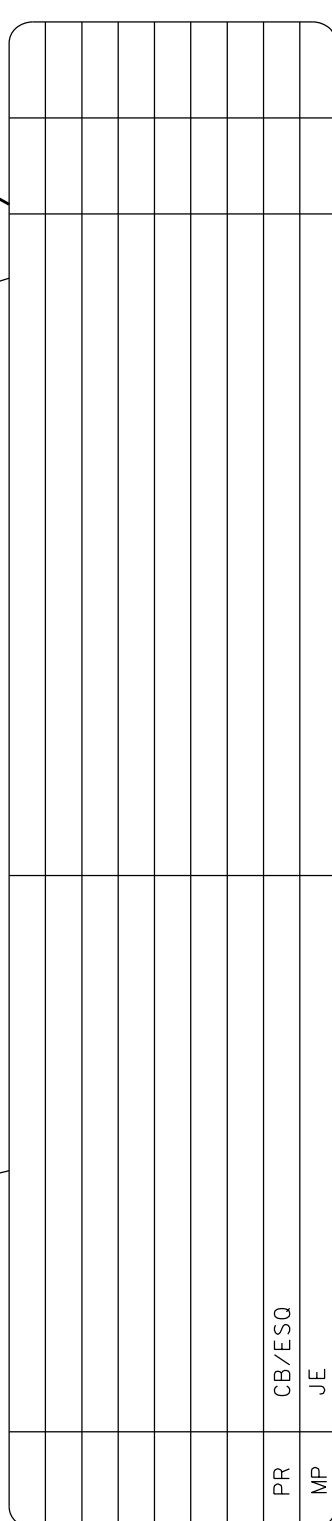

DATES OF SURVEY:
 11 MARCH 2020, 2 APRIL 2020

REQ. NO./FILE NO.: 4929/NI

SCALE:
ONE INCH = 100 FEET

FIELD BOOKS:
XX _____

APPROVED: J. BERTOLINI
FIELD CATERPILLAR

APPROVED: M. FORTE
CIVIL ENGINEERING TECHNICIAN

APPROVED: P. BHADUR
LEAD CATERPILLAR

APPROVED: J. MRAZ
DEPUTY CHIEF OF STAFF

DATE: 7 APRIL 2020

DEPARTMENT OF THE ARMY
NEW YORK DISTRICT
CORPS OF ENGINEERS
NEW YORK, NEW YORK 10278


OPERATIONS DIVISION
SURVEY SECTION
CENAN-OP-S


EAST ROCKAWAY INLET
NEW YORK
STATUS SURVEY

VH-102

SHEET 2 OF 3

REQ. NO./FILE NO.: 4929/N

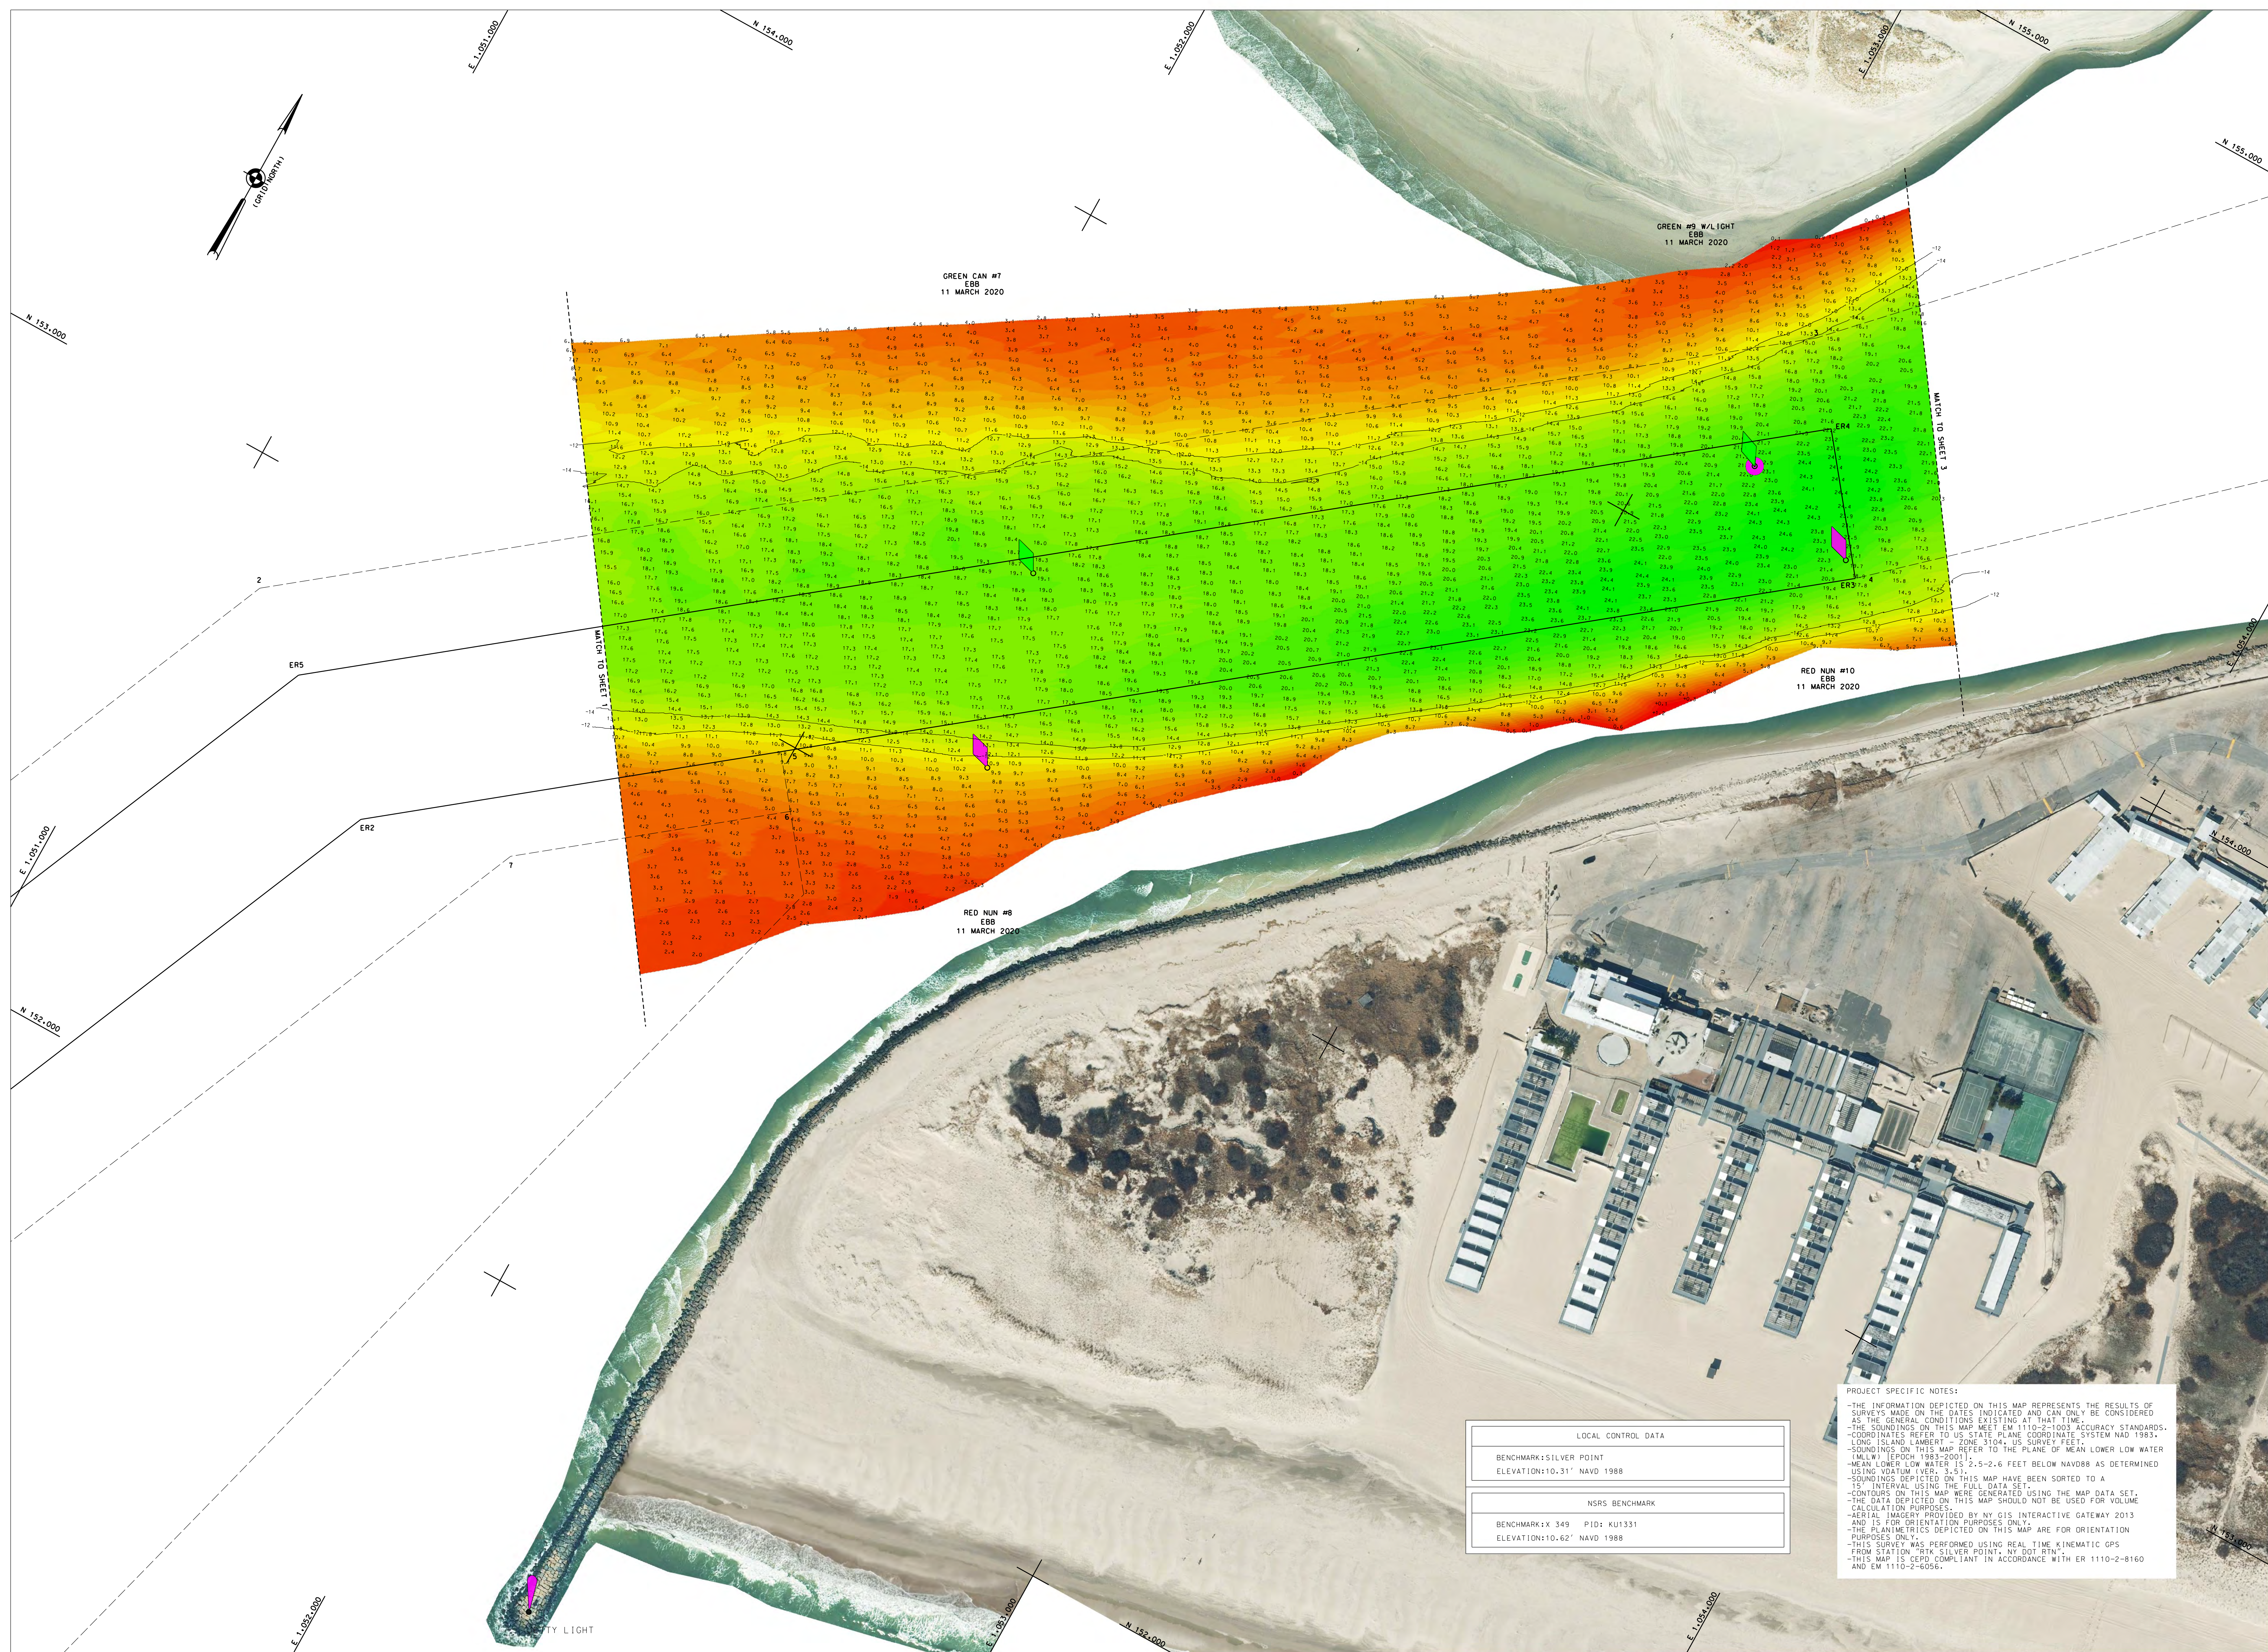

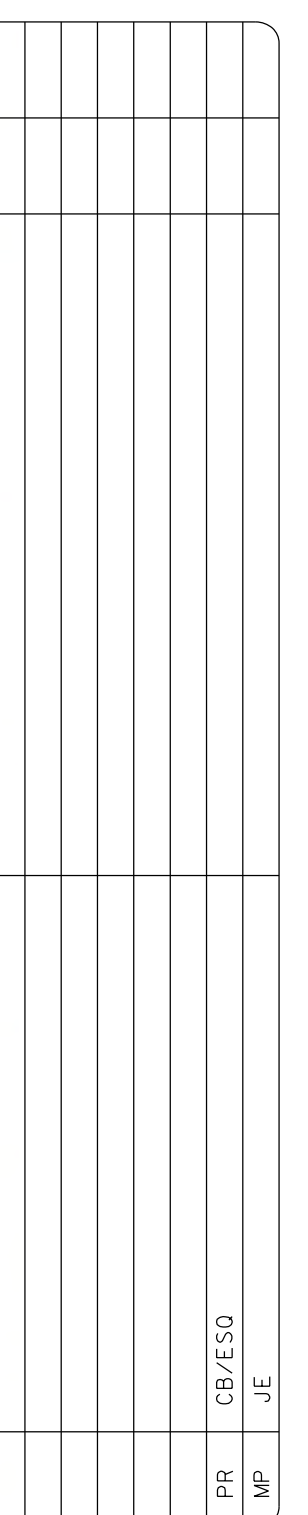

SCALE:
ONE INCH = 100 FEET

FIELD BOOKS:
XX _____

FIELD CATEGORICAL

APPROVED: M. FORTE
CIVIL ENGINEERING TECHNOLOGIAN

APPROVED: P. BHADUR
LEAD CATEGORICAL


APPROVED: J. MRAZ
DEPUTY CHIEF OF BUREAU

DATE: 7 APRIL 2020

T ROCKAWAY INLET
NEW YORK
STATUS SURVEY

VH-103

REQ. NO./FILE NO.: 4929/N3

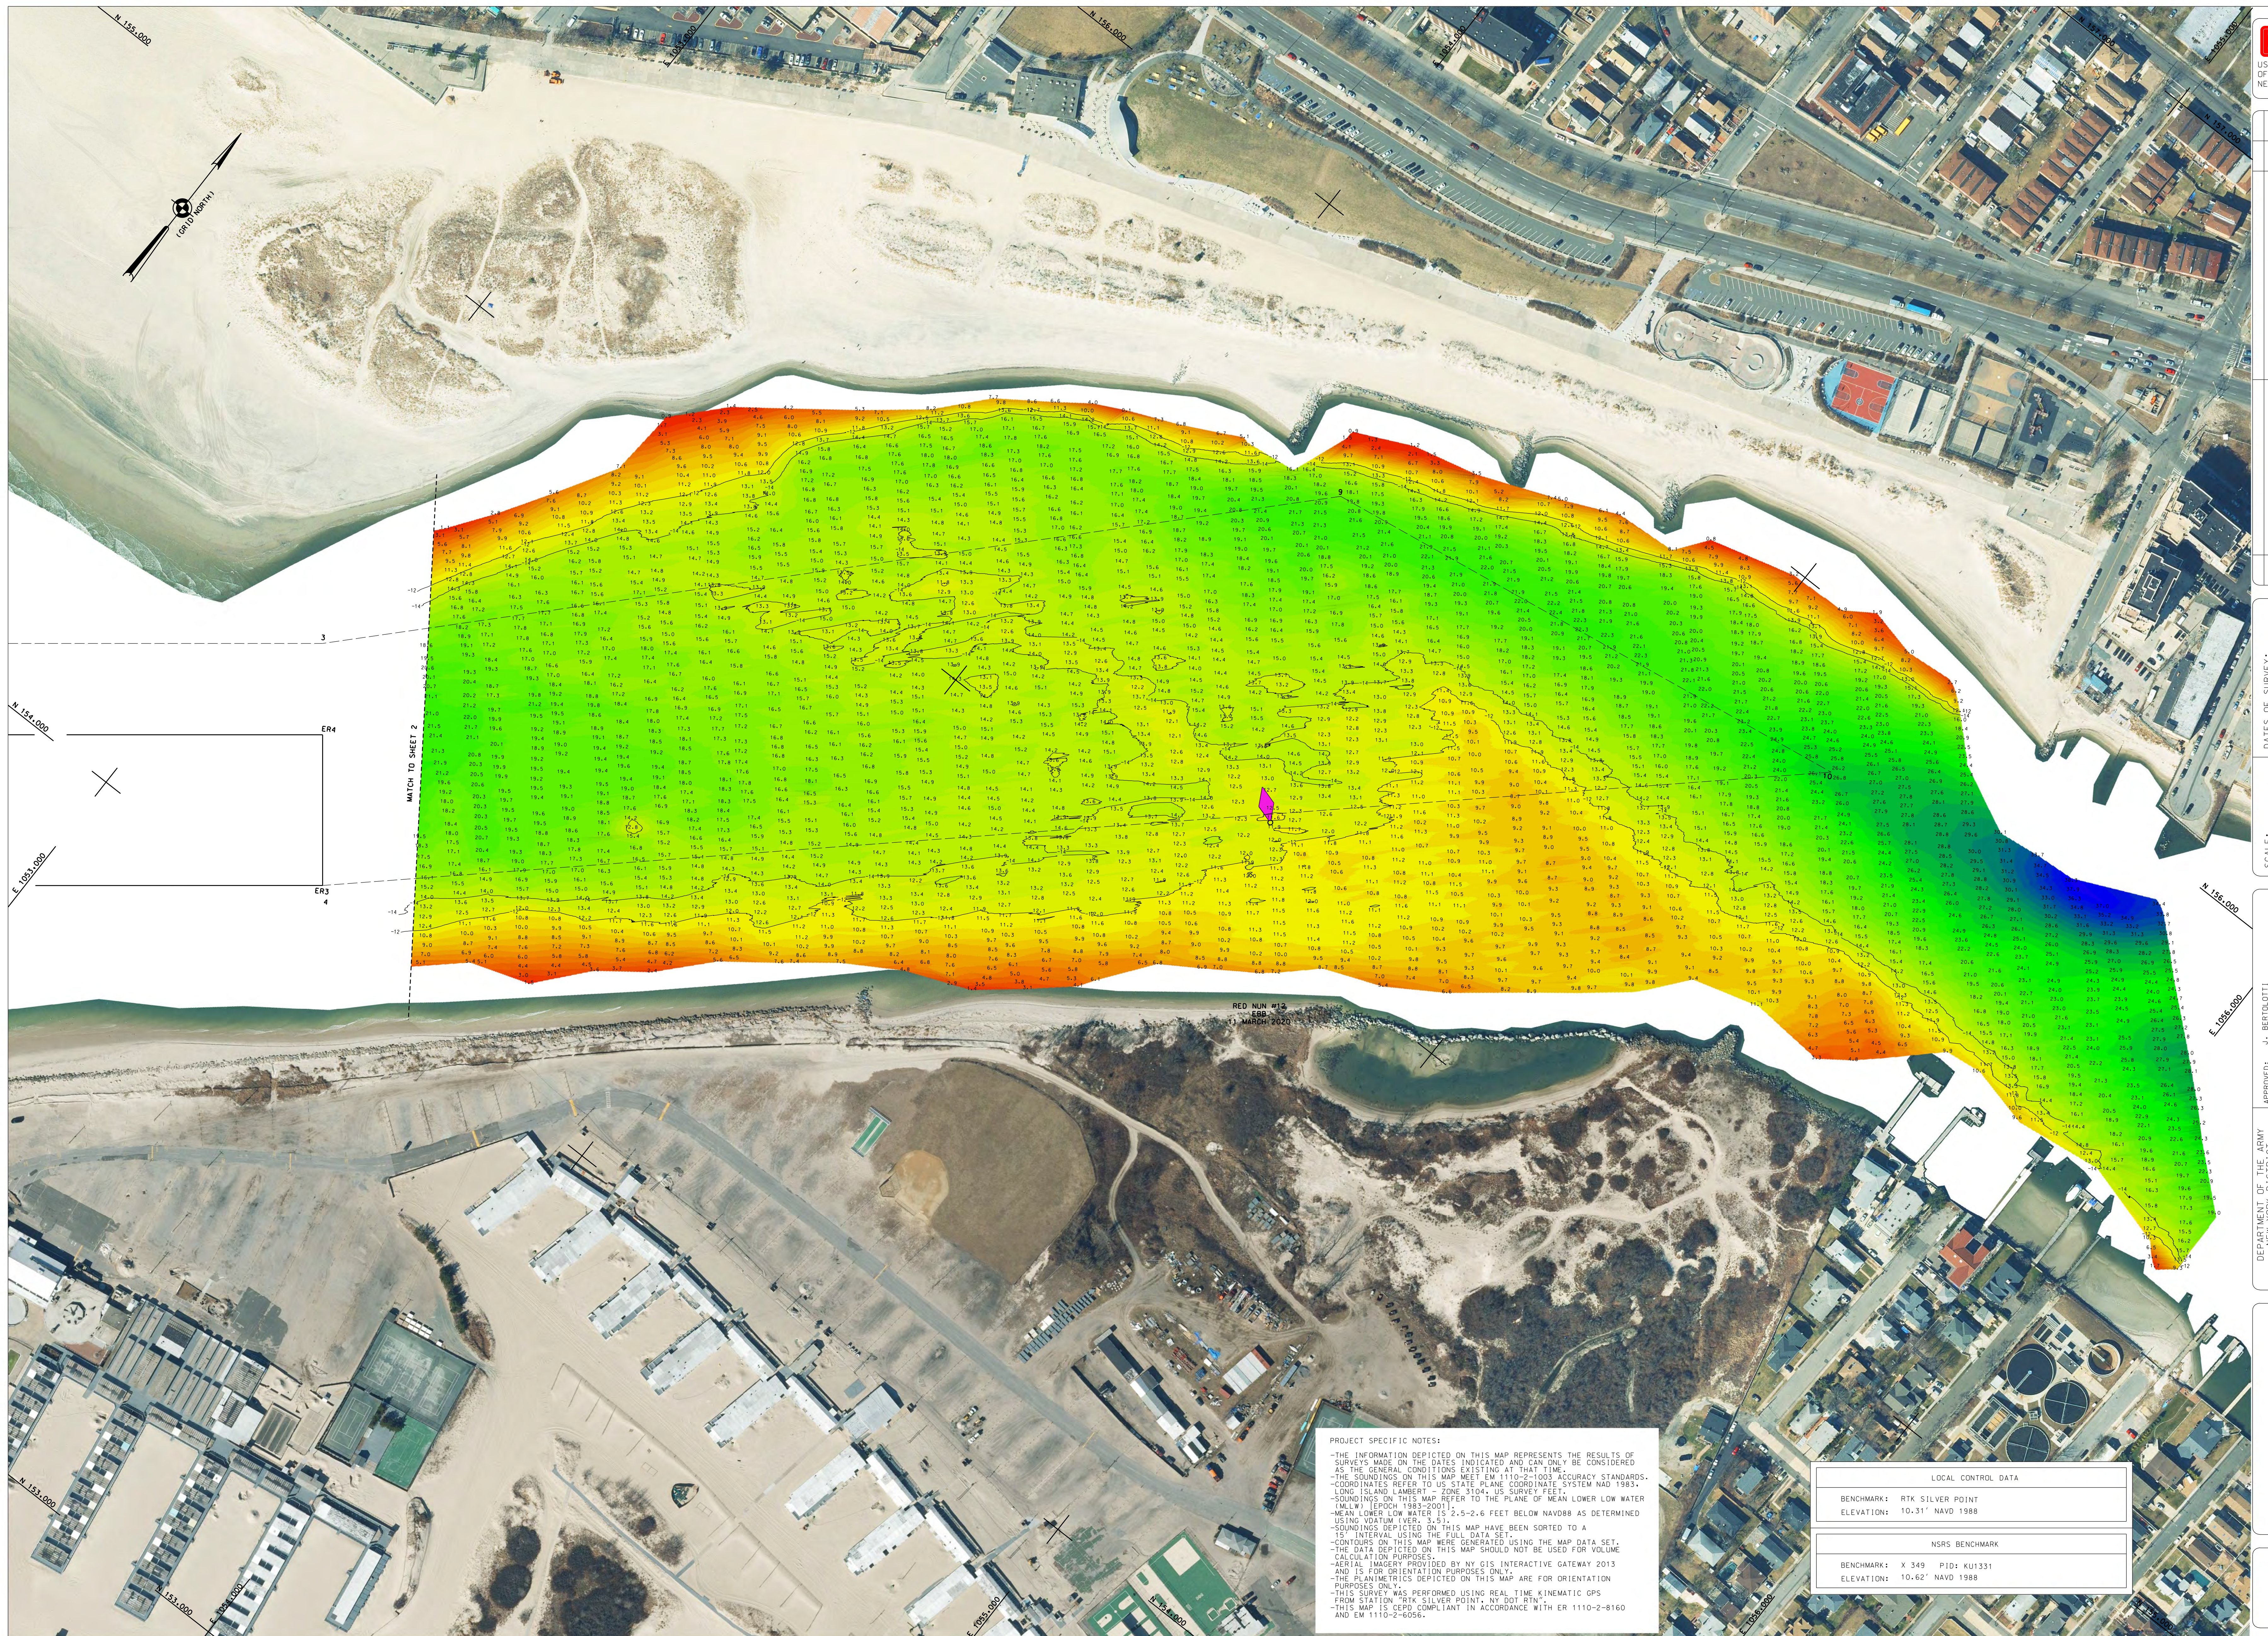[illegible]