
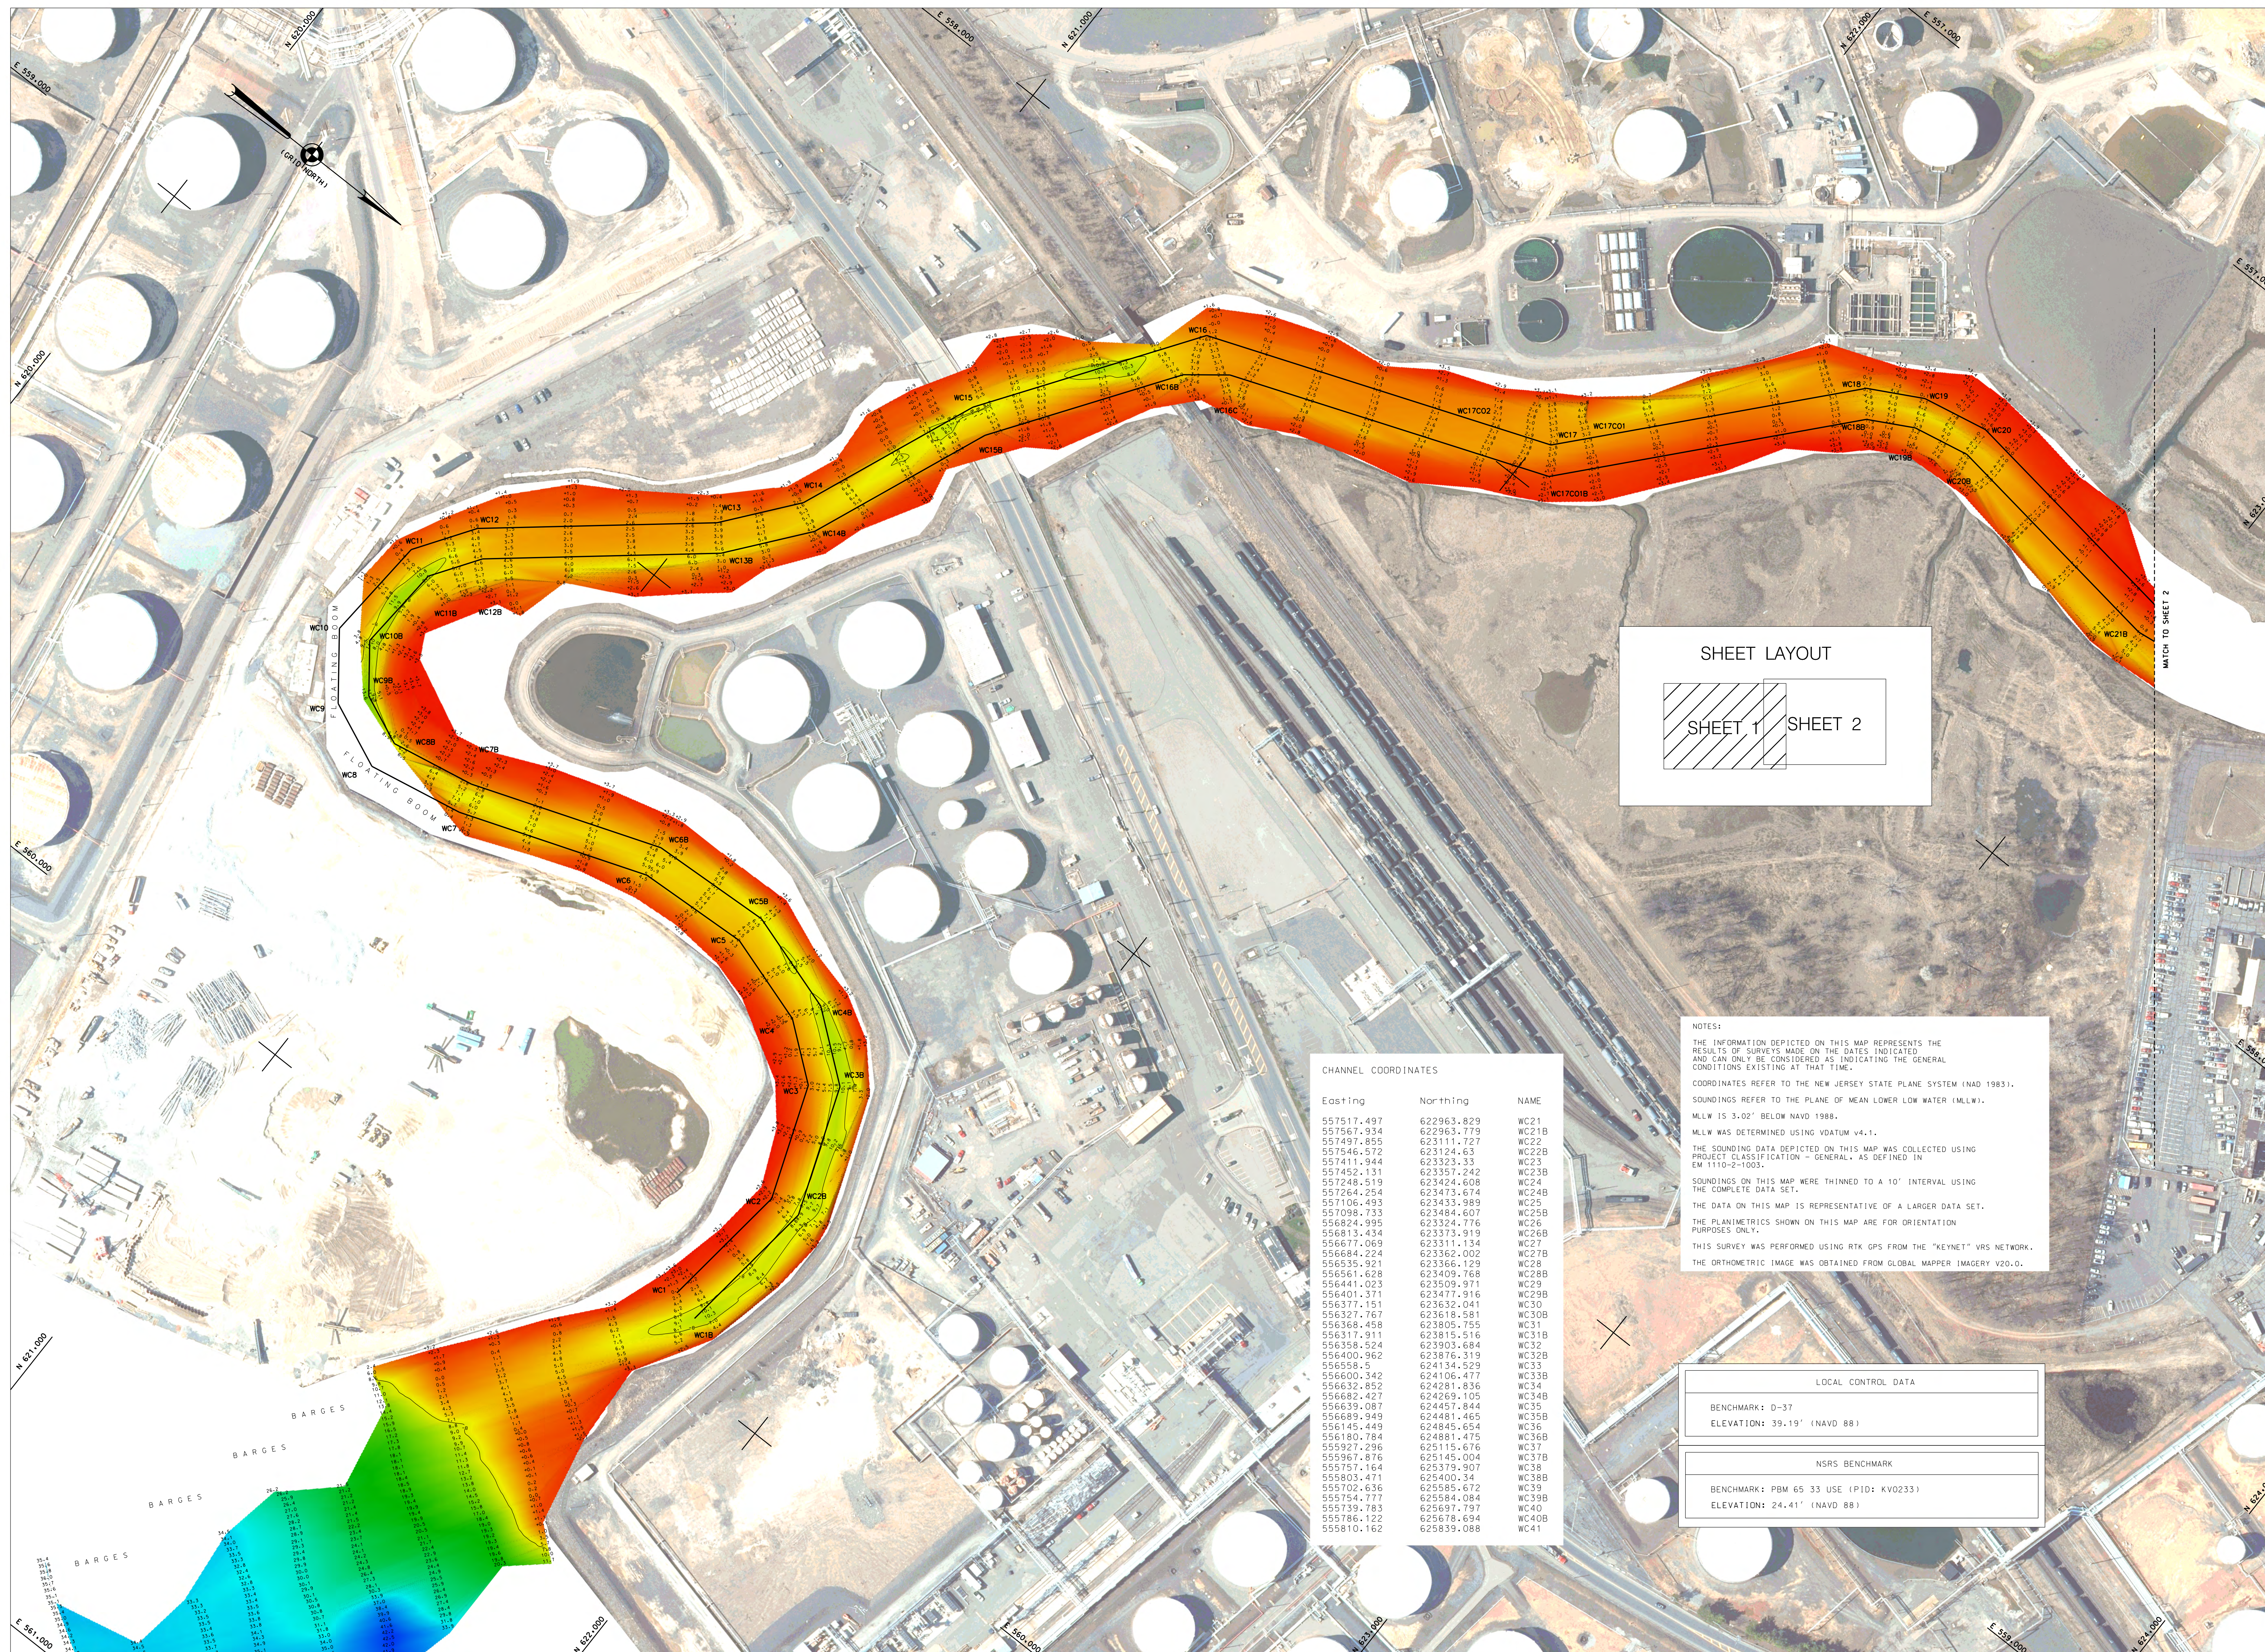
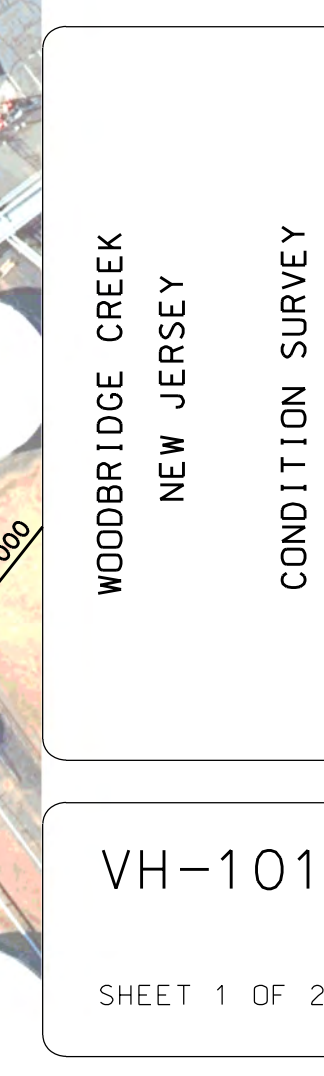
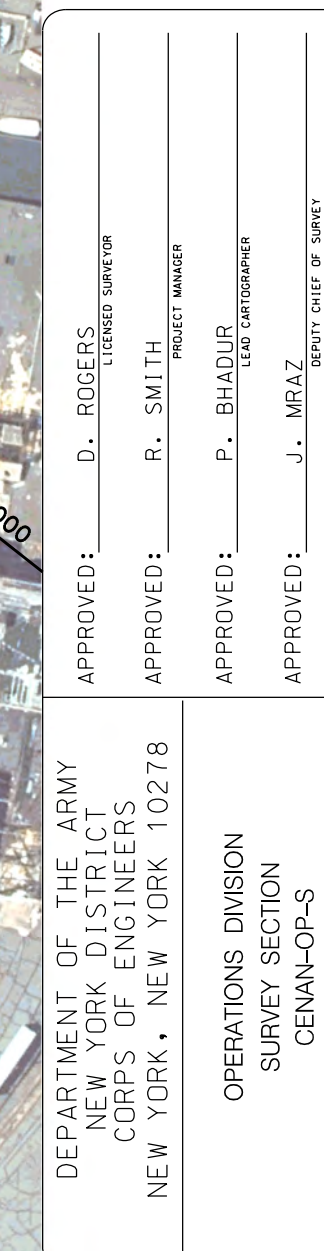


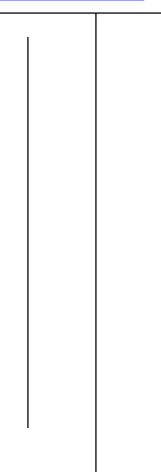

[illegible]

08.09 SEP. 2020

ONE INCH = 100 FEET

NOTES

APPROVED: R. SMITH

CORPS OF ENGINEERS
NEW YORK, NEW YORK 10278

[illegible]

WUUBRIDGE CREE
NEW JERSEY

WH-
SHEET

