


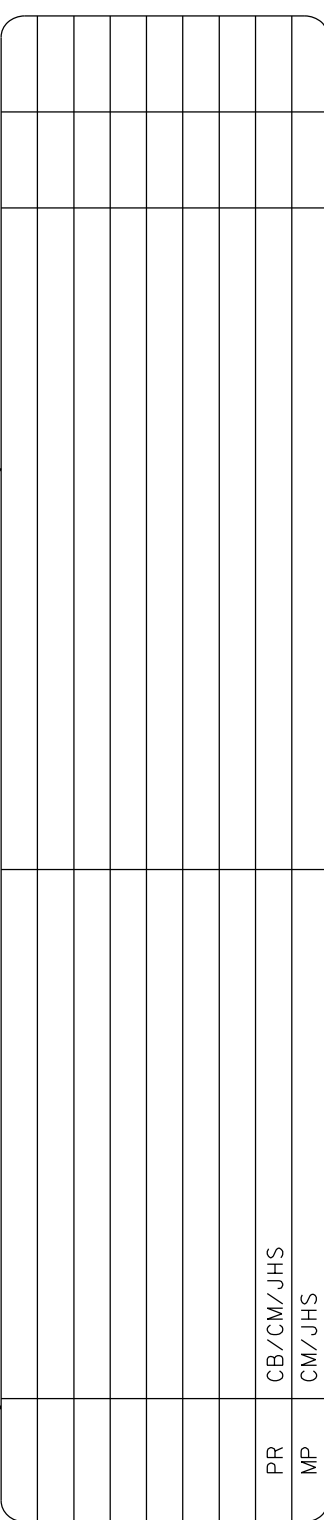

DATES OF SURVEY: _____
 22-23 NOVEMBER 2021

 REQ NO./FILE NO.: 5111/D/N3

SCALE:
ONE INCH = 200 FEET

FIELD BOOKS:
1046 _____

APPROVED: J. BERTOLOTTI, P. KEARNS
FIELD ENGINEERS

APPROVED: M. FORTE
CIVIL ENGINEERING TECHNOLOGIST

APPROVED: P. BHADUR
LEAD CARPENTER

APPROVED: J. MRAZ
SENIOR CHIEF OF SURVEY


DATE: 23 NOVEMBER 2021


DEPARTMENT OF THE ARMY
NEW YORK DISTRICT
CORPS OF ENGINEERS
NEW YORK, NEW YORK 10278

OPERATIONS DIVISION
SURVEY SECTION
CENAN-OP-5

NEW YORK HARBOR
SANDY HOOK CHANNEL
AFTER DREDGE SURVEY

VH-101
SHEET 1 OF 2

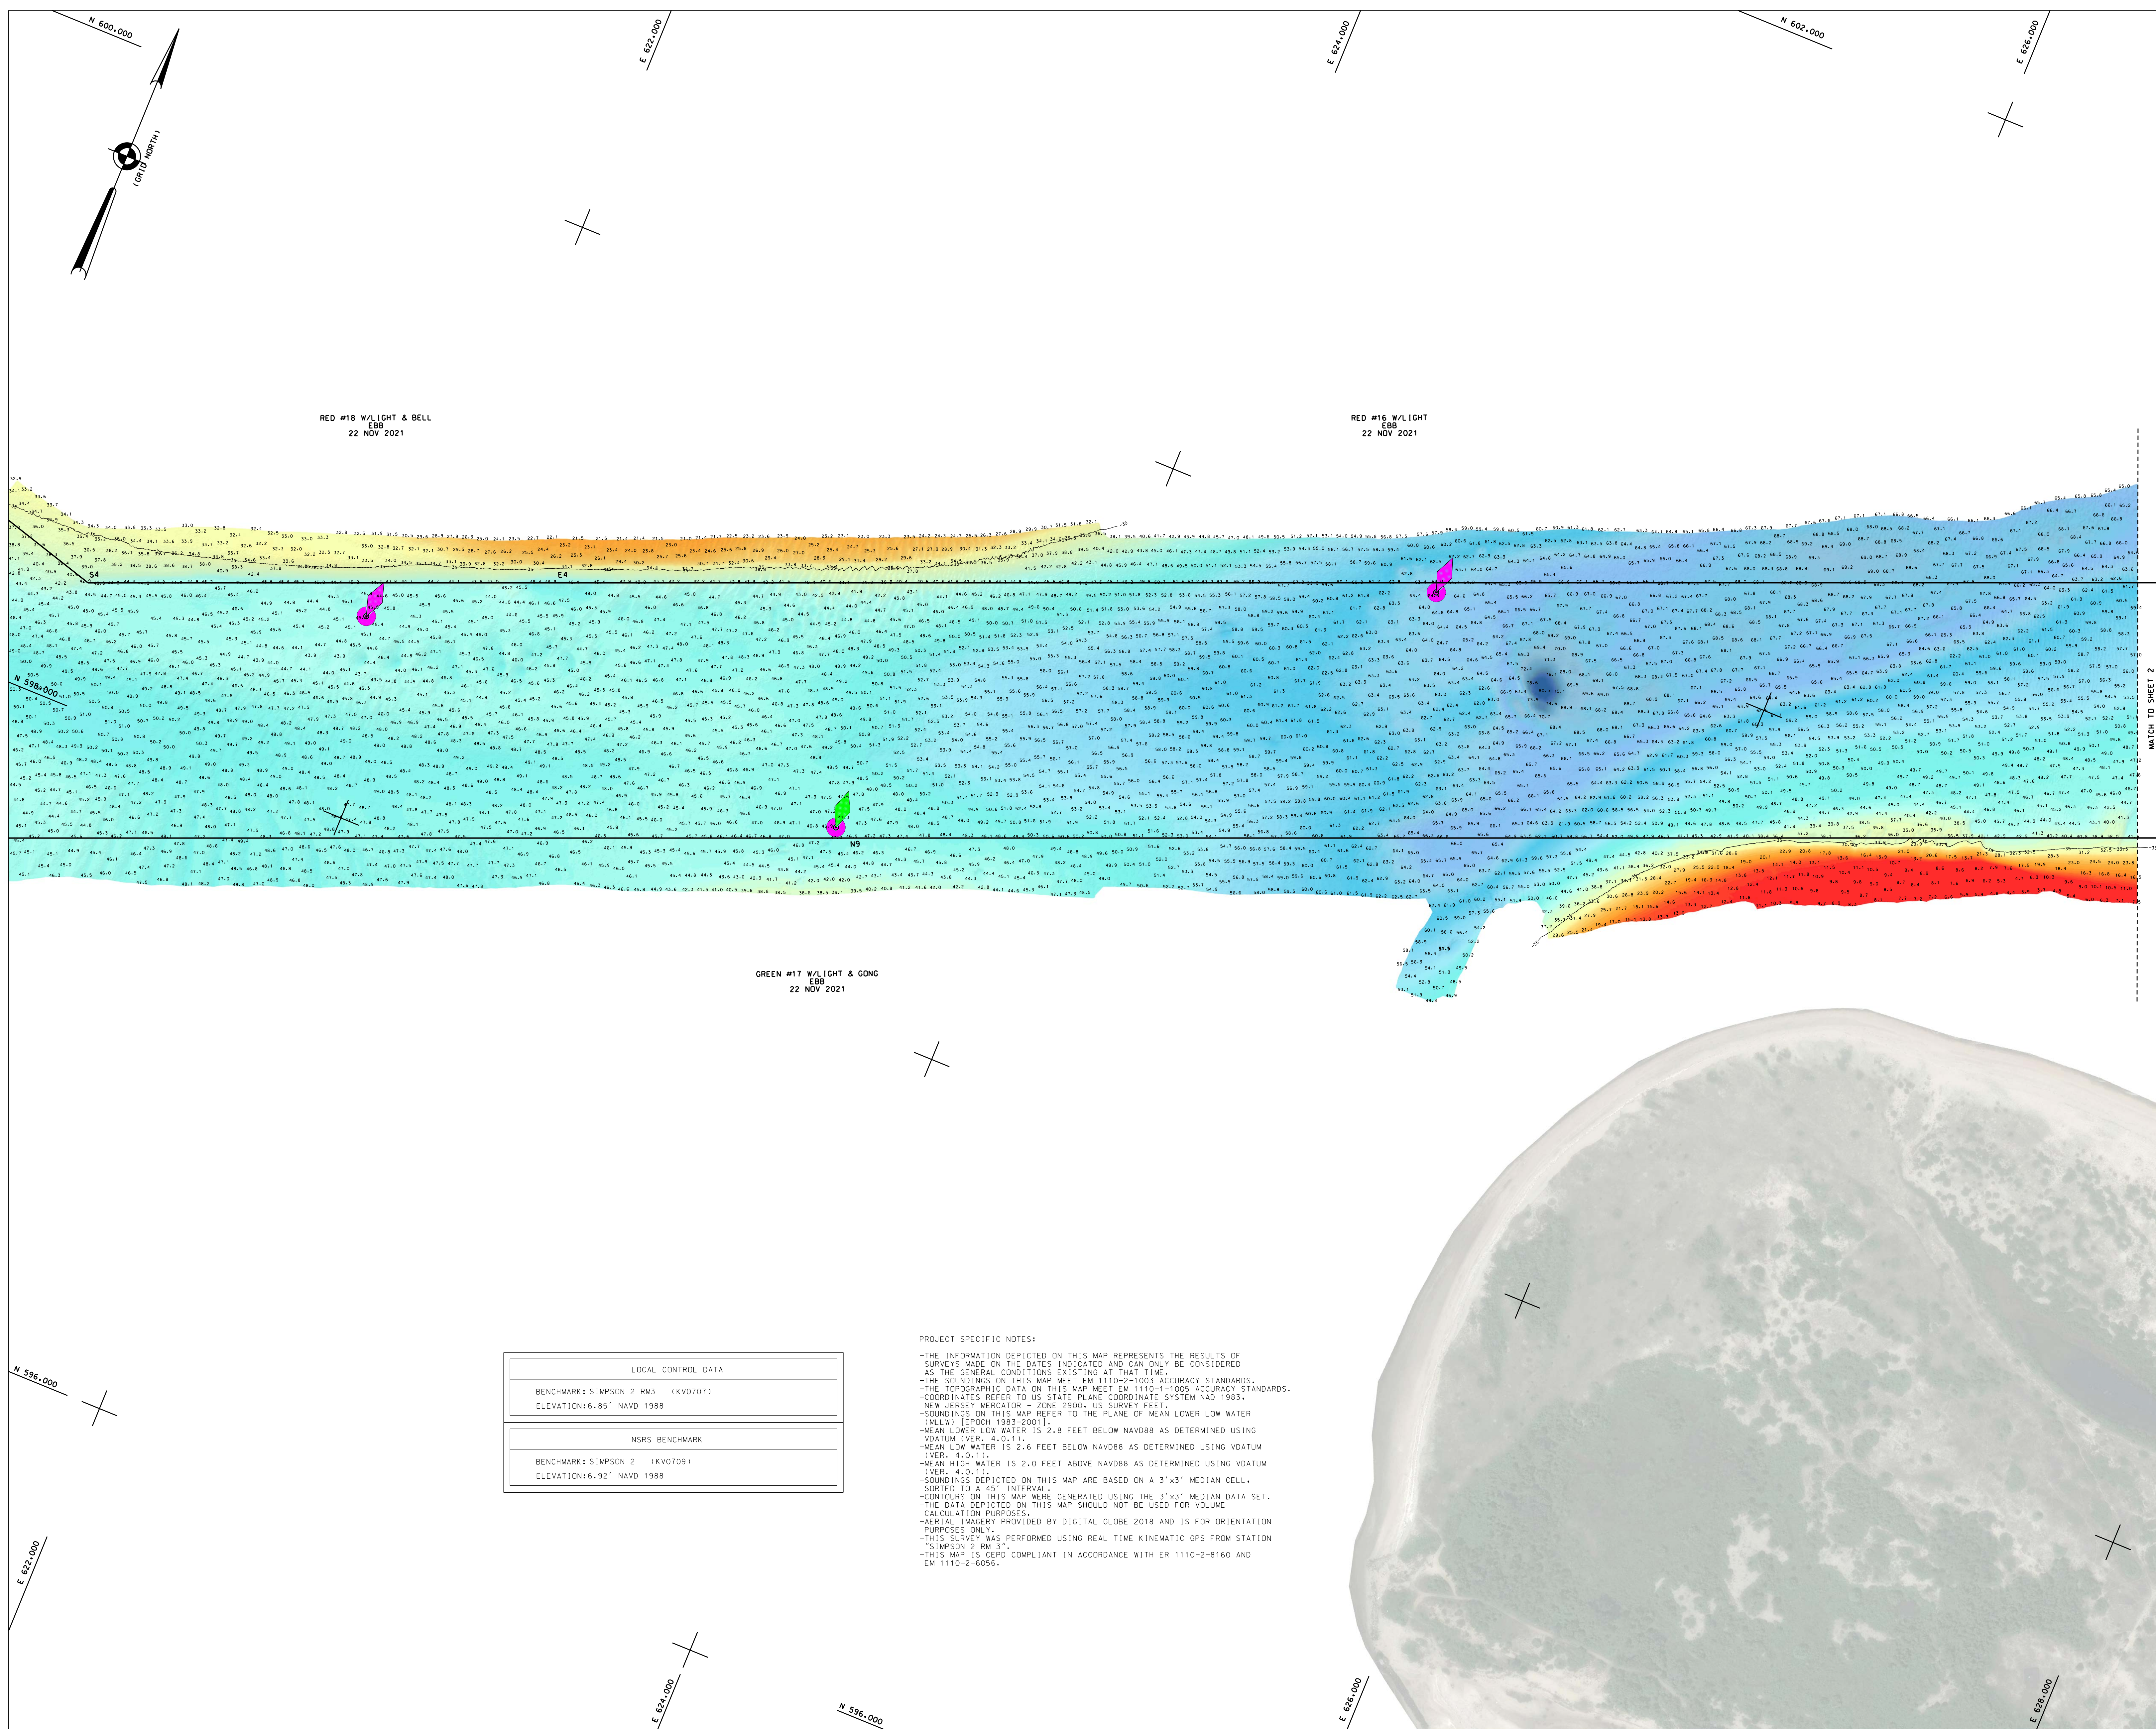

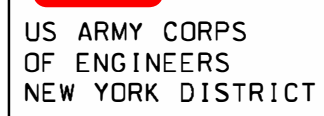[illegible]

DATE OF SURVEY:

SCALE:
ONE INCH = 200 FEET

FIELD BOOKS:

REQ NO./FILE NO.: 5126/N3

APPROVED: J. BERTCLOTTI
FILE 100-399602

APPROVED: M. FORTE
CIVIL ENGINEERING TECHNICIAN

APPROVED: P. BHADUR
LOCAL ENGINEER

APPROVED: J. MRAZ

DEPARTMENT OF THE ARMY
NEW YORK DISTRICT
CORPS OF ENGINEERSCORPS OF ENGINEERS
NEW YORK, NEW YORK 10278

OPERATIONS DIVISION
SURVEY SECTION

CENAN-OP-S

NEW YORK HARBOR
SANDY HOOK CHANNEL
AFTER DREDGE SURVEY

VH-101
SHEET 2 OF 2

REQ NO./FILE NO.: 5126/N3

