





VH - 101

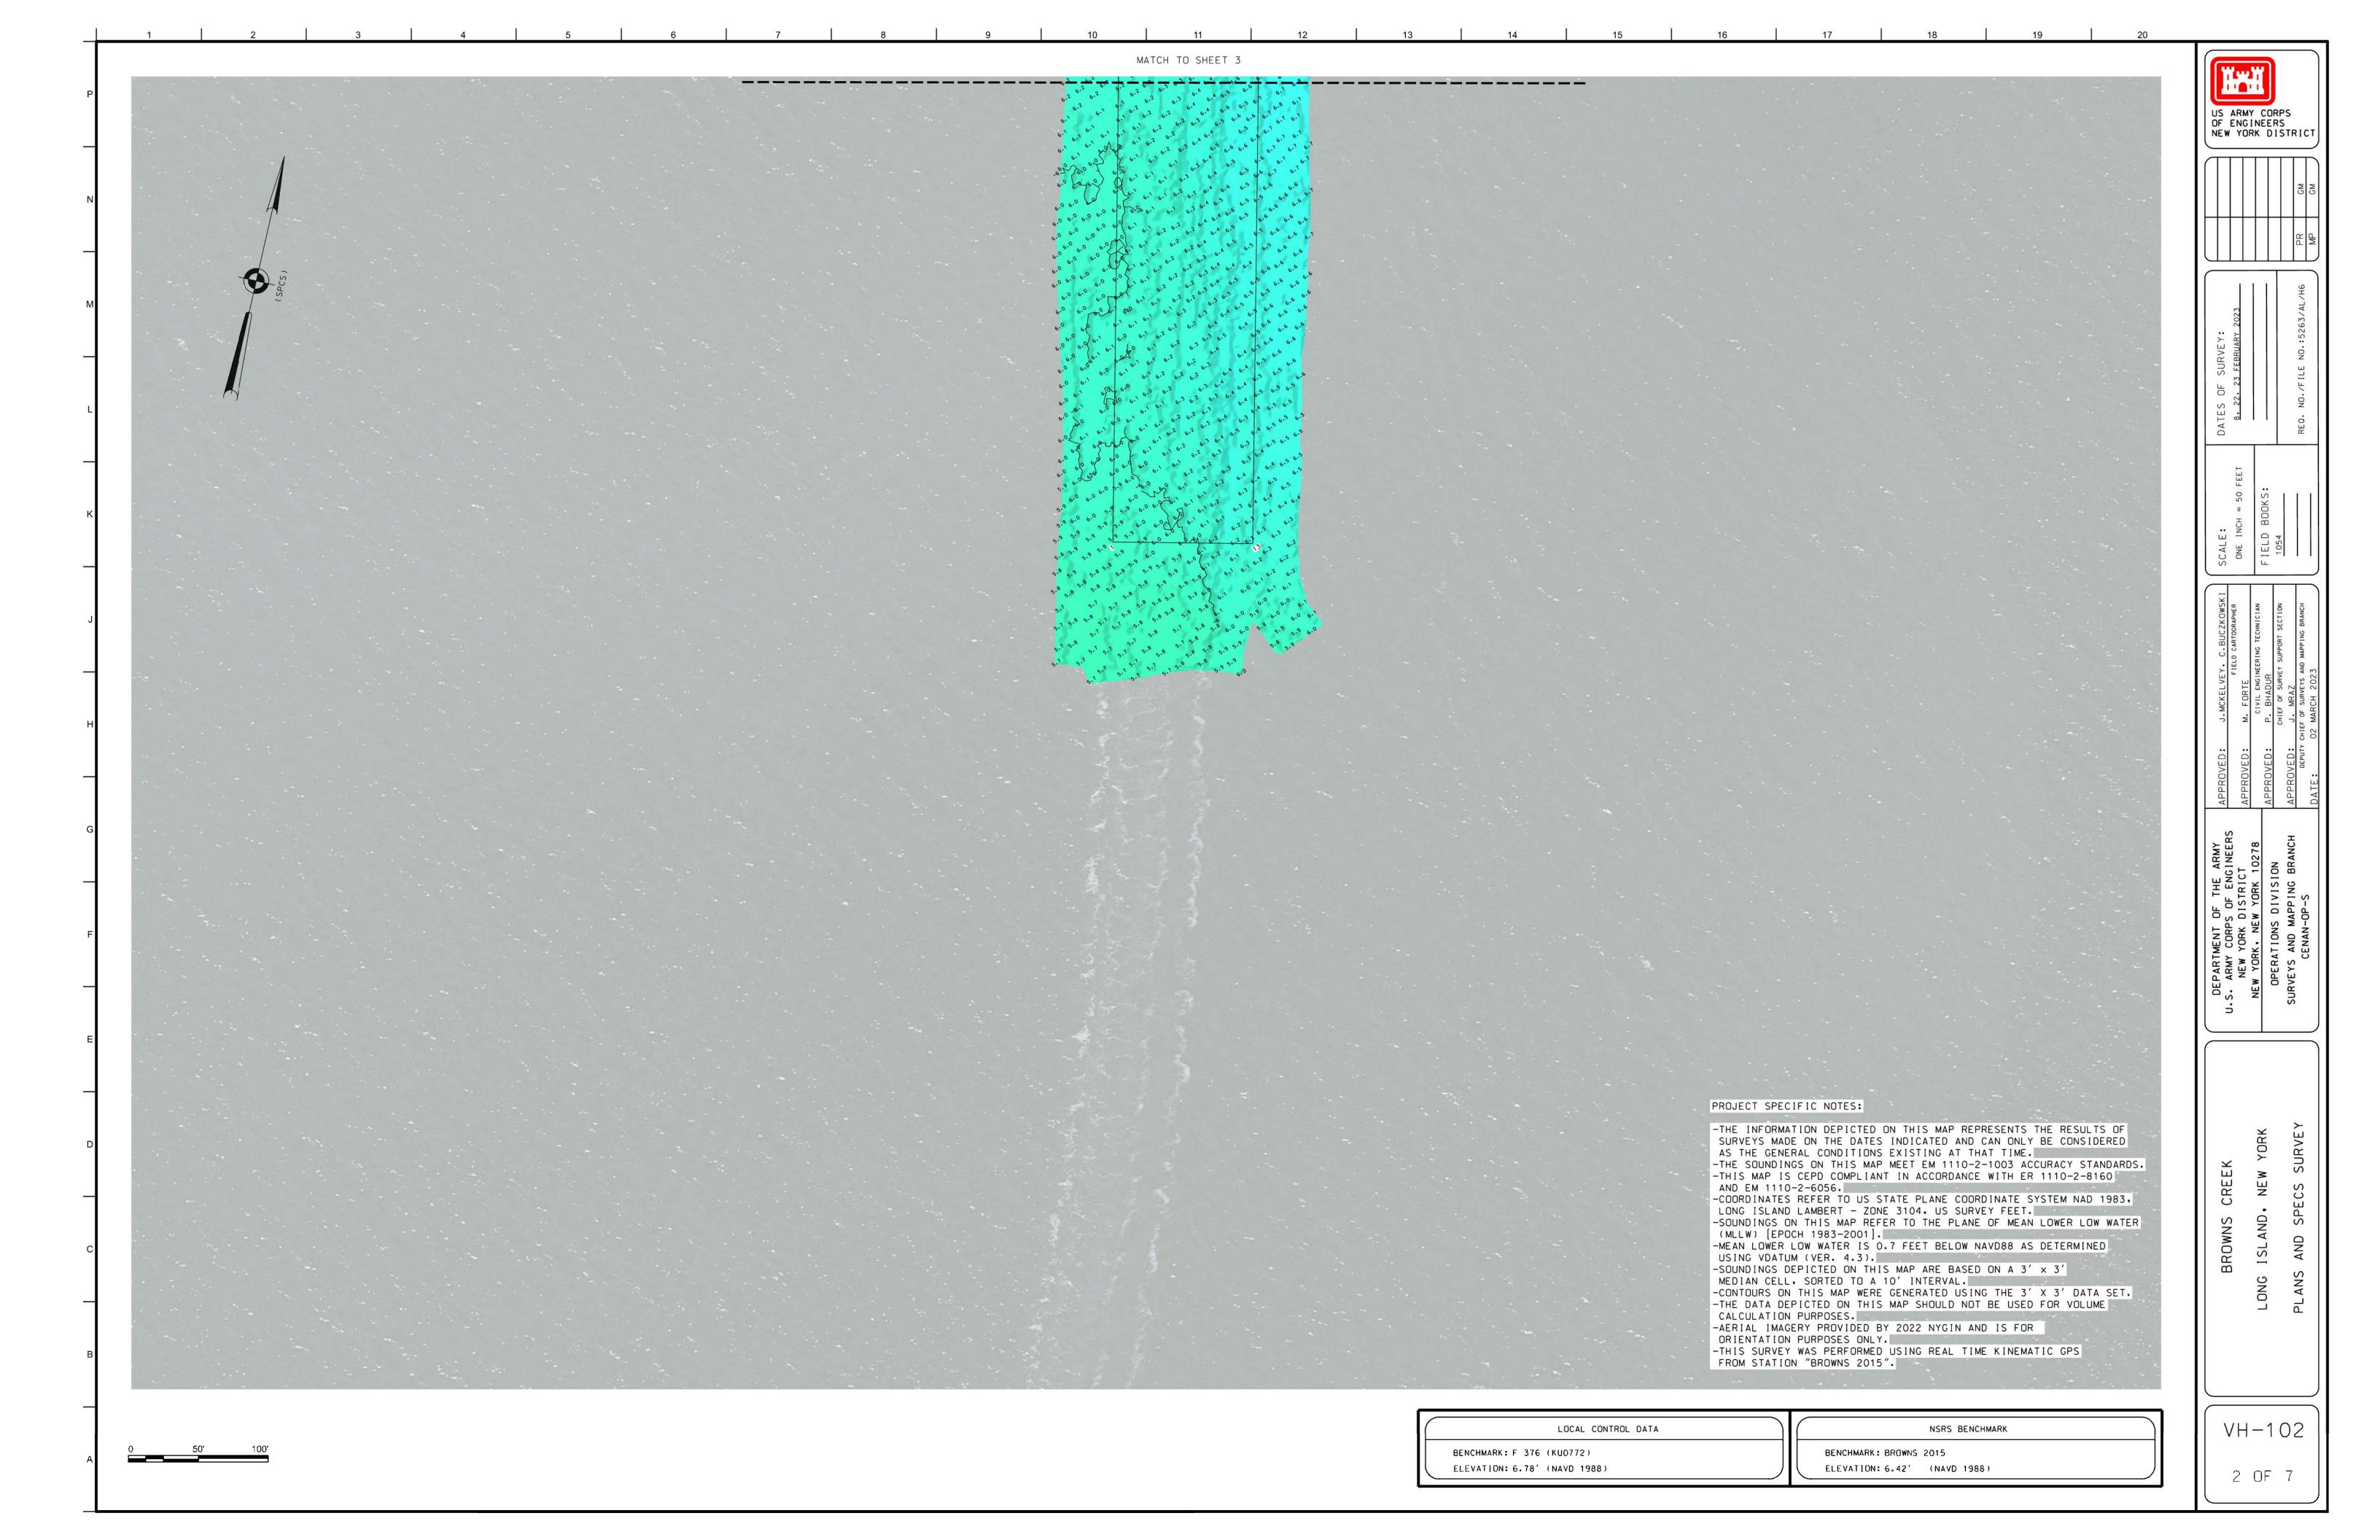

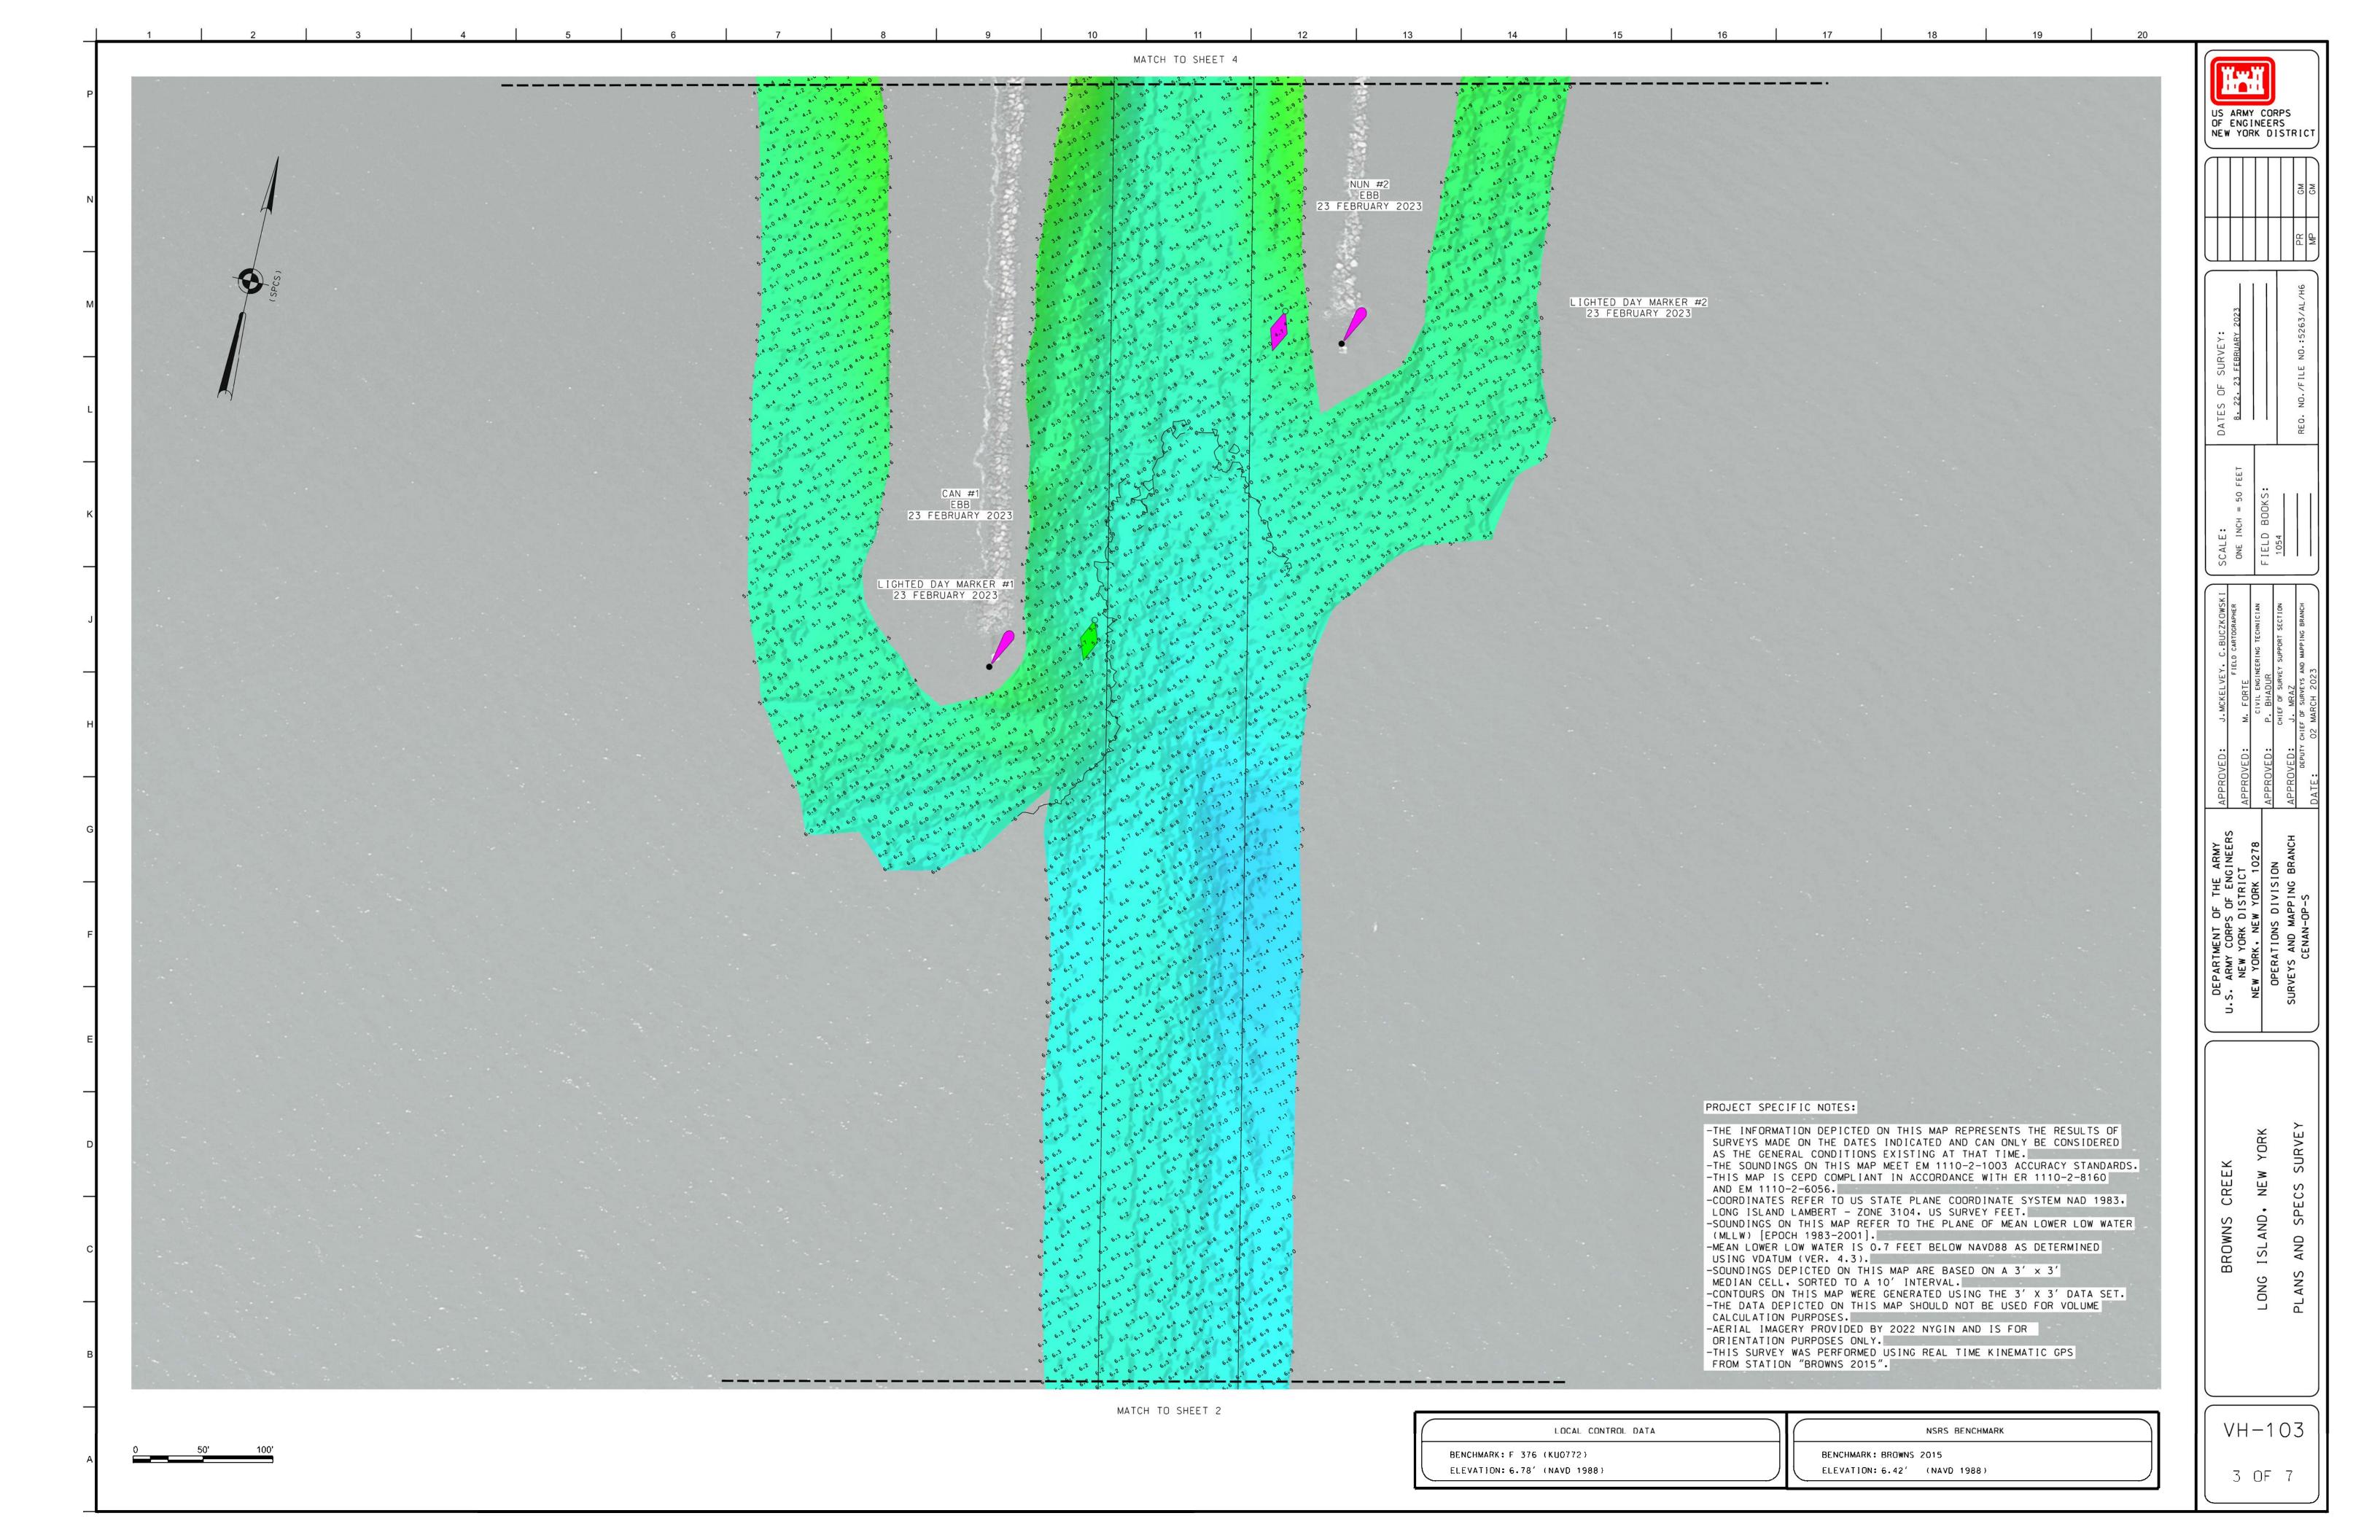


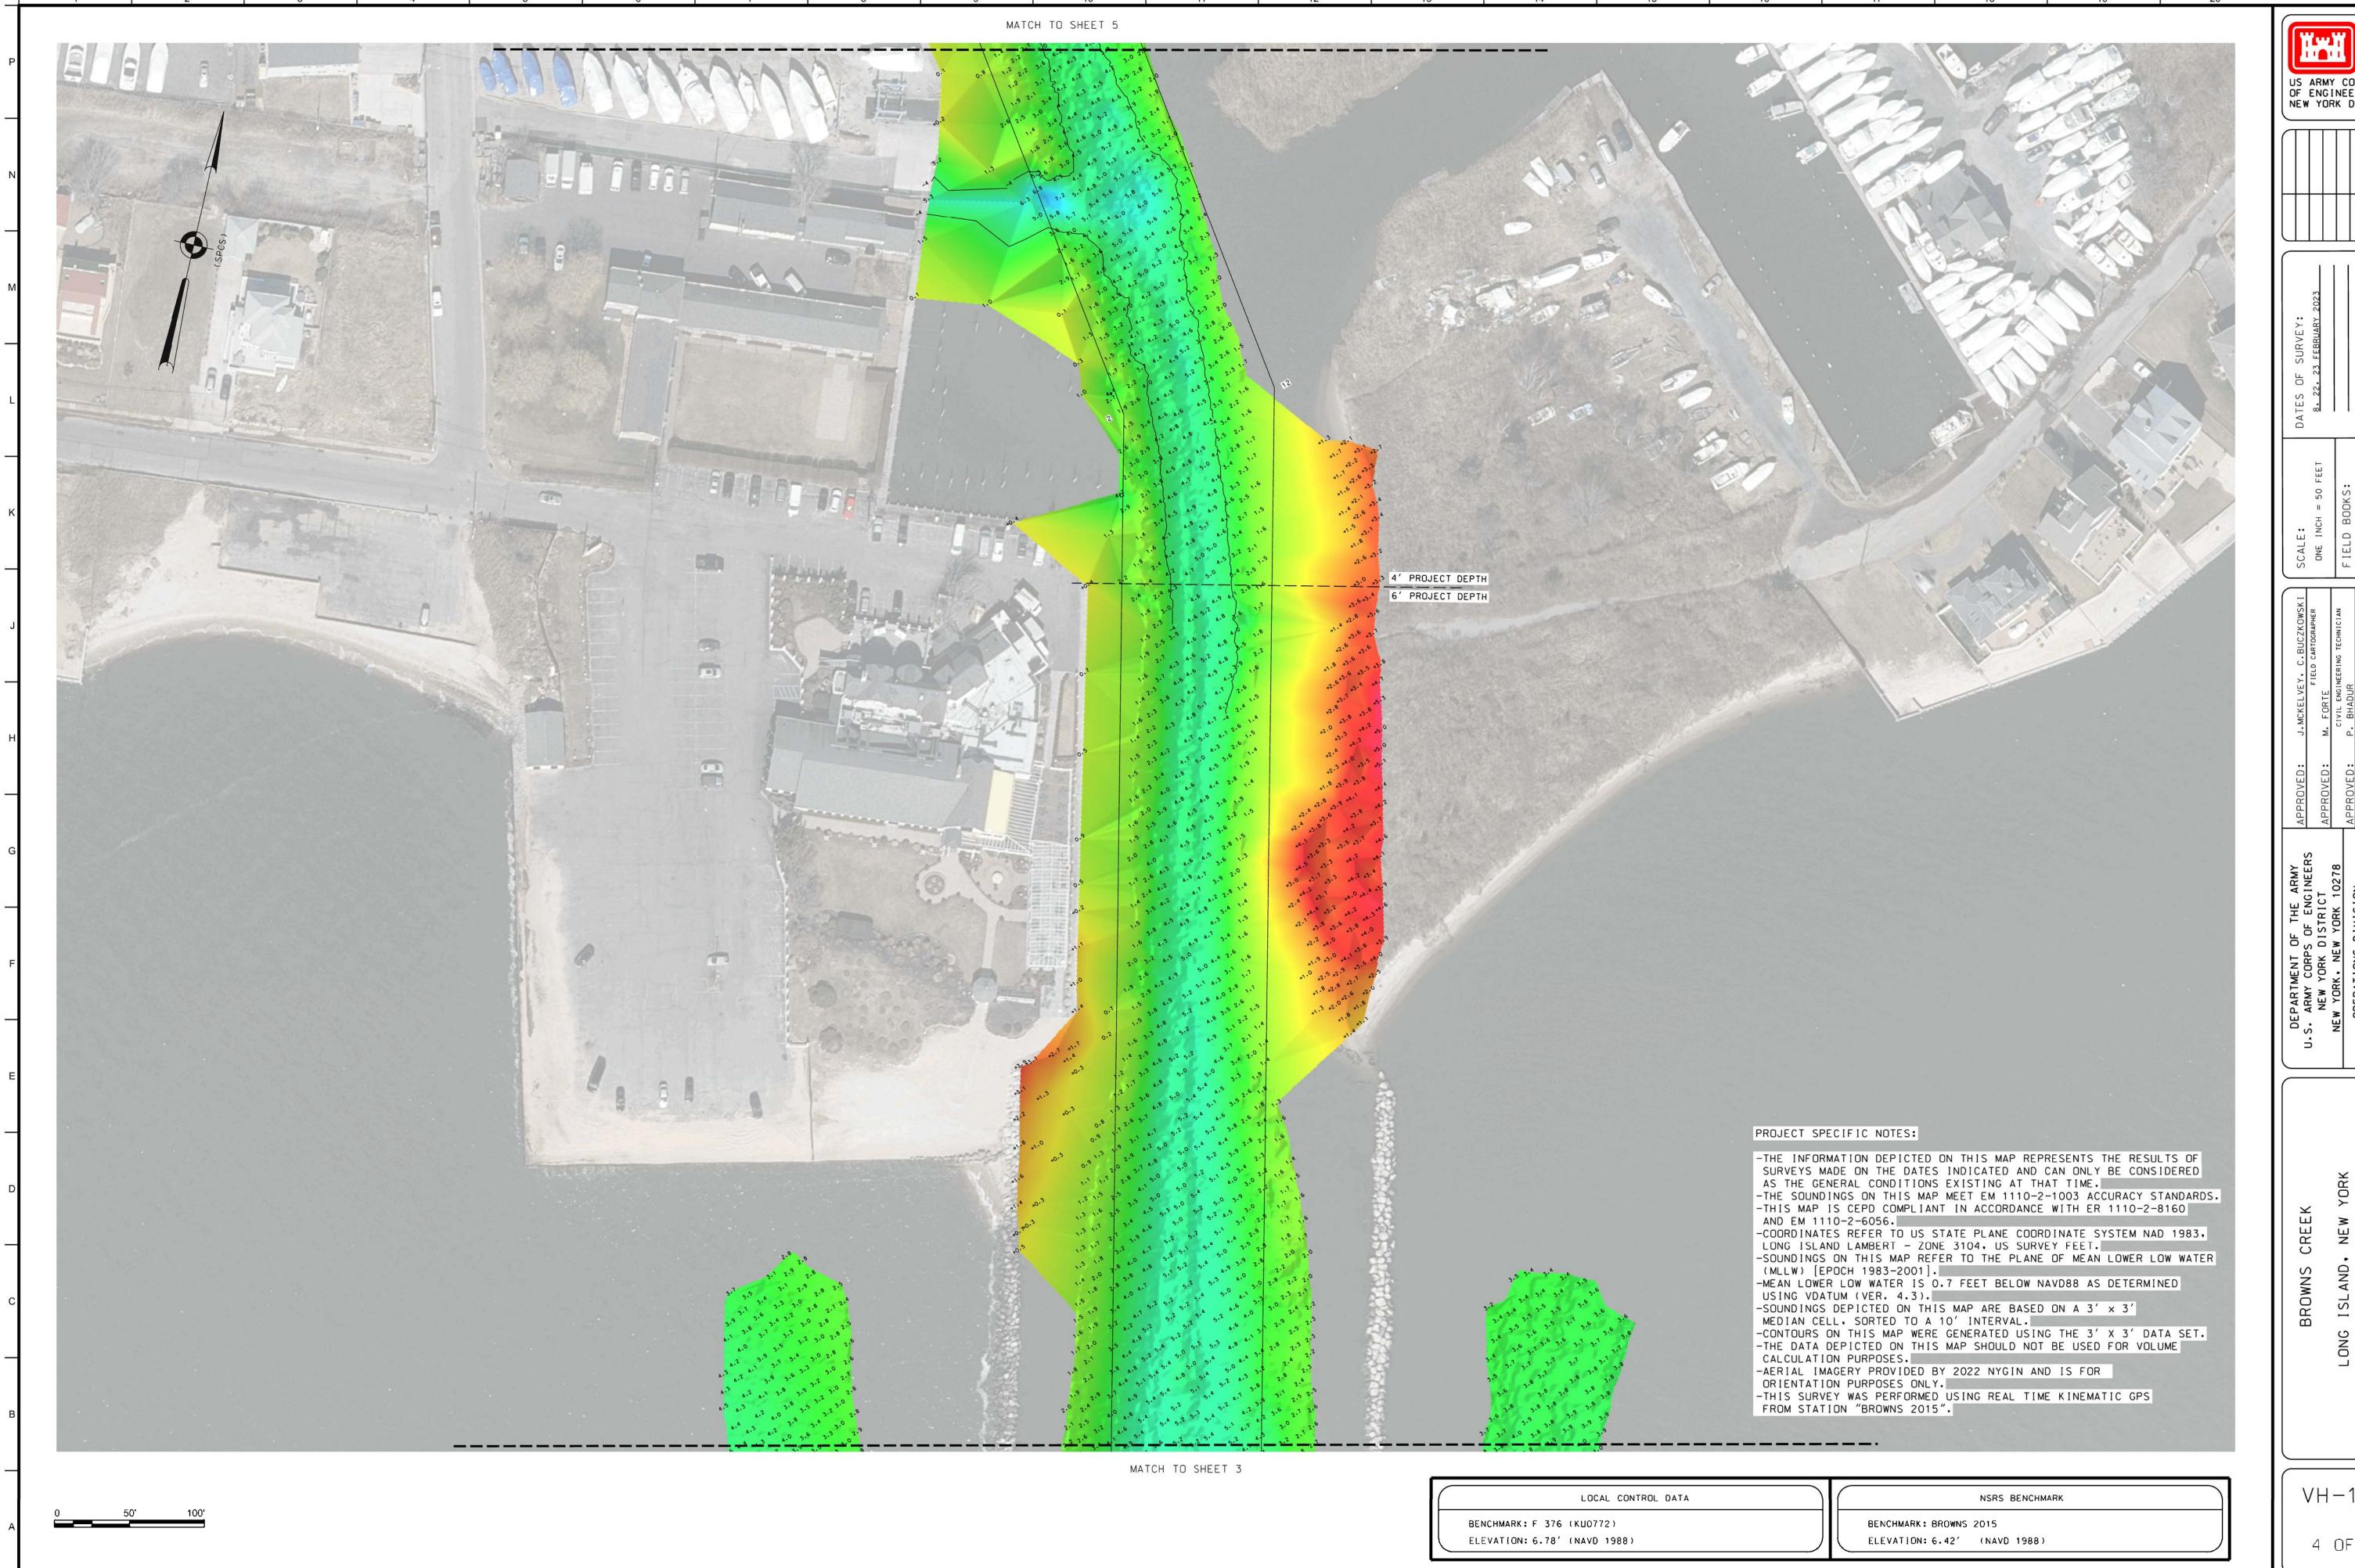


VH-104

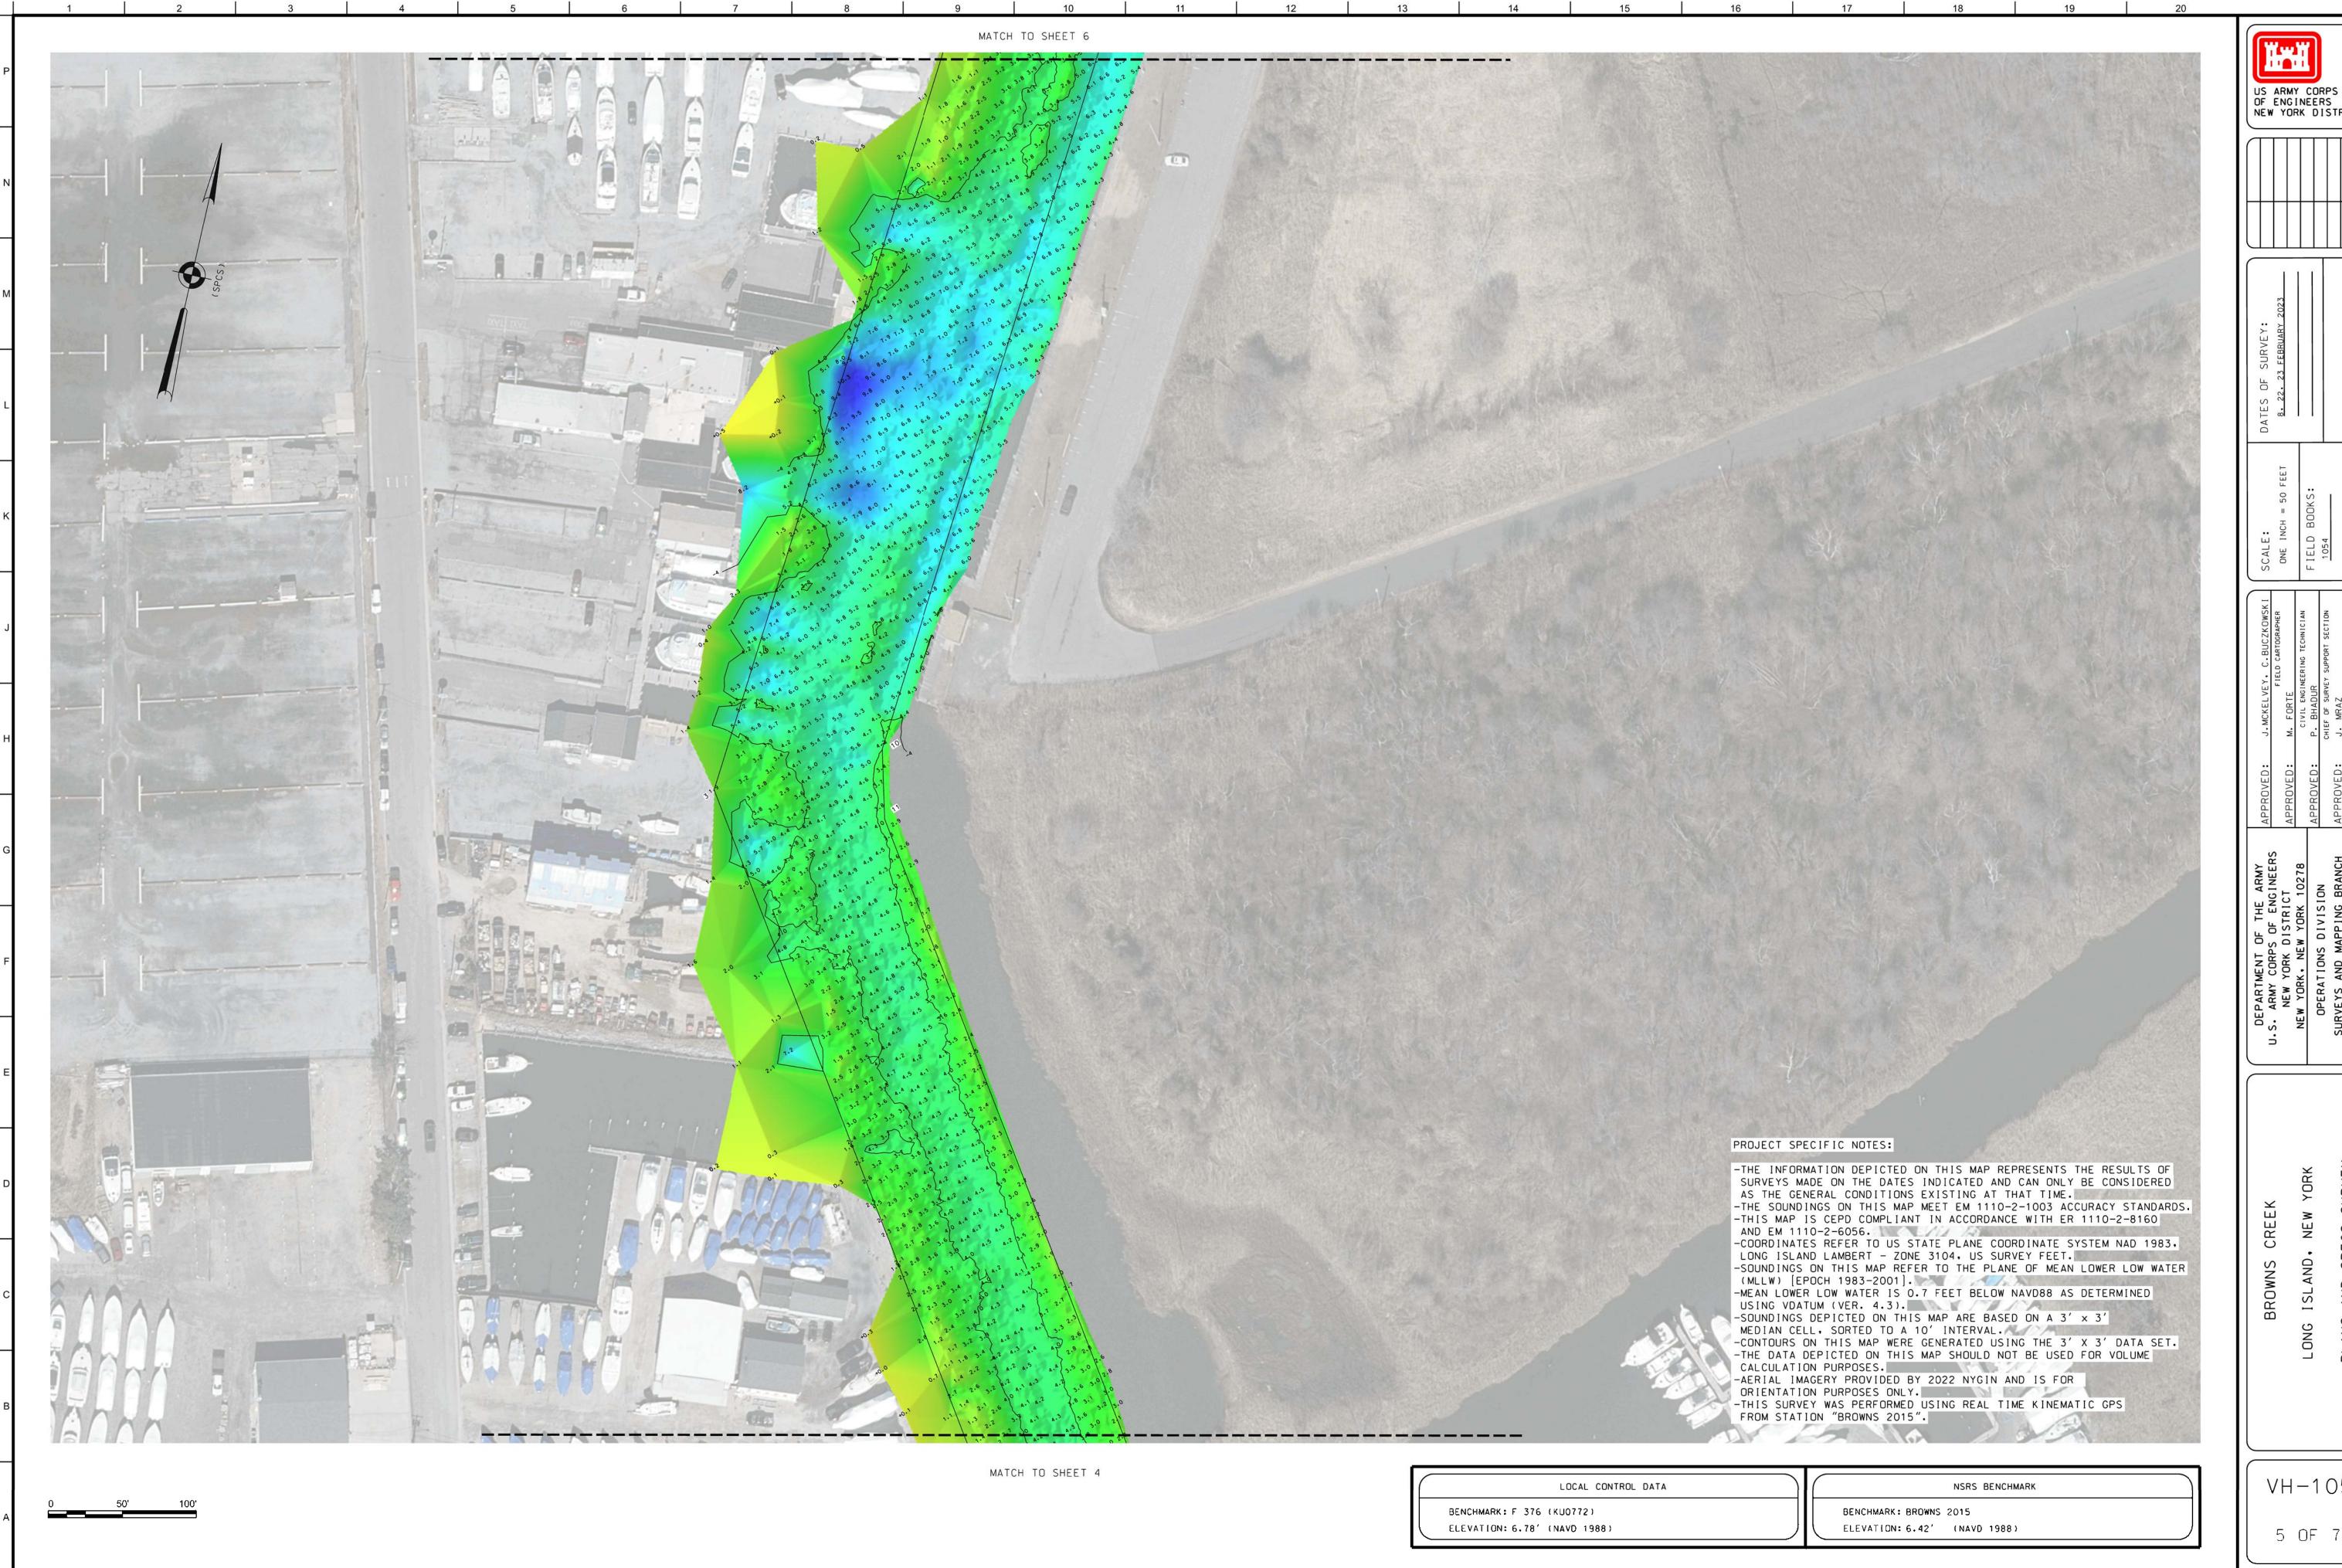

VH-105

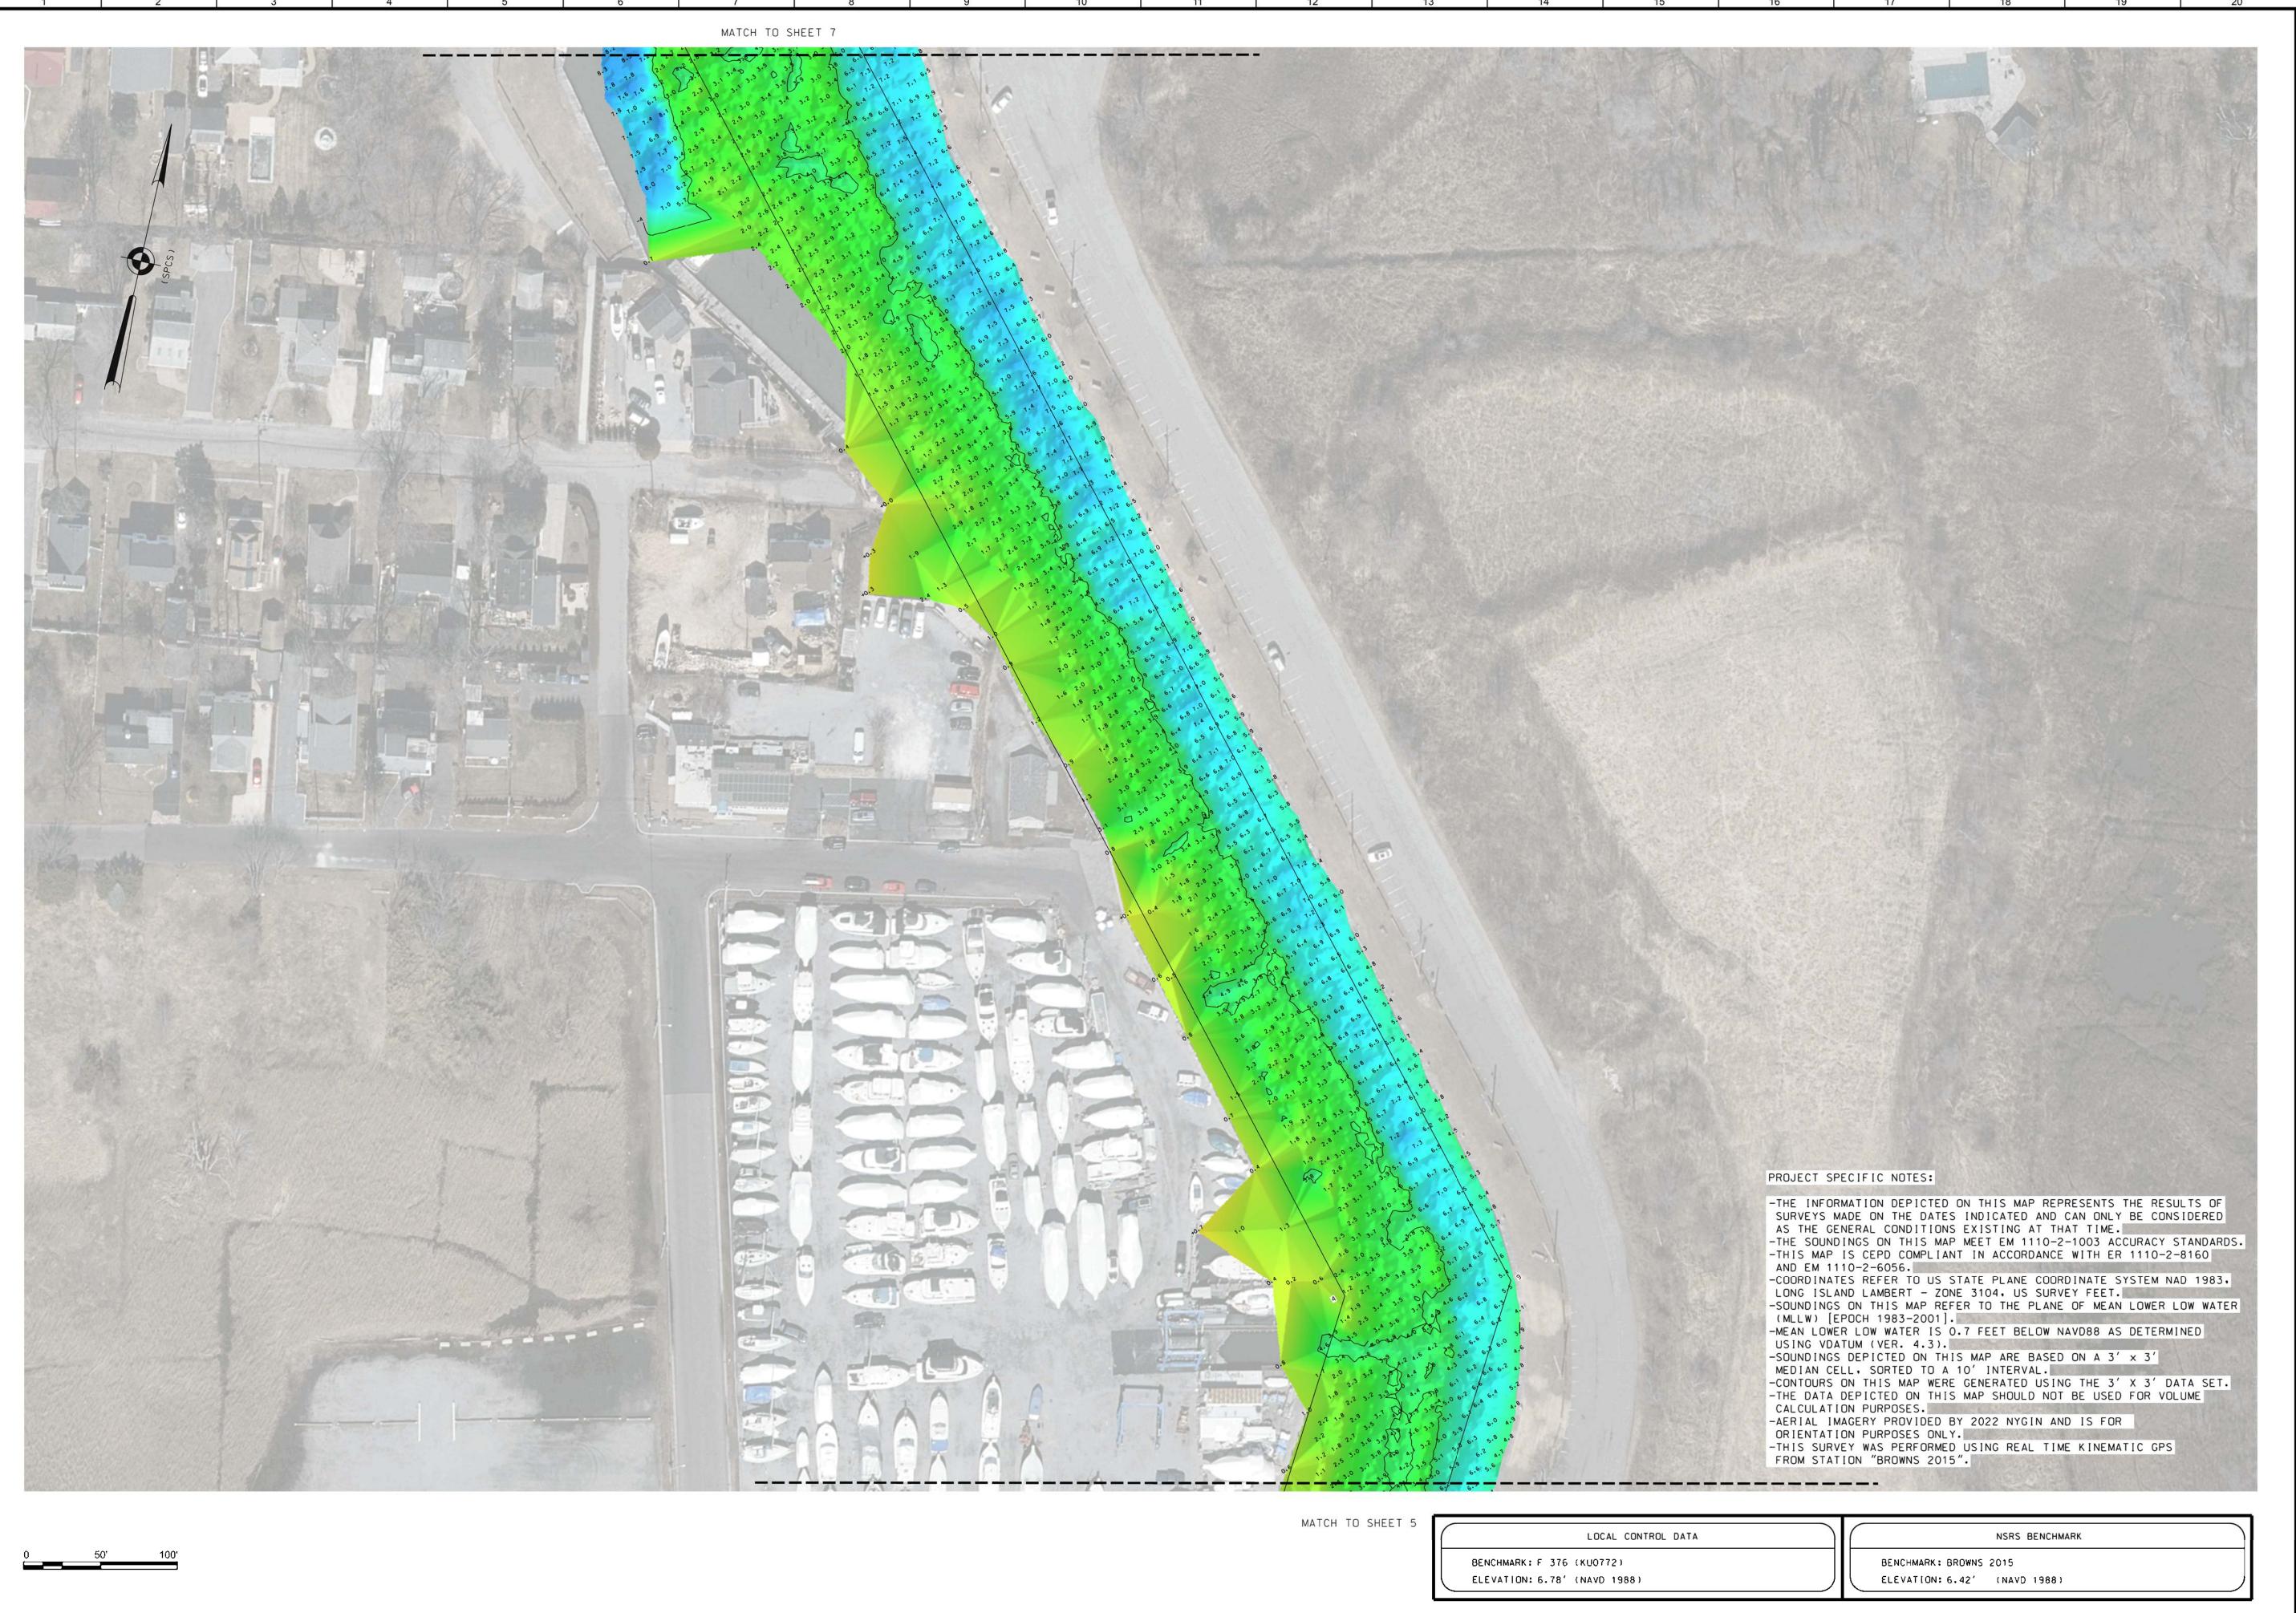

VH-106

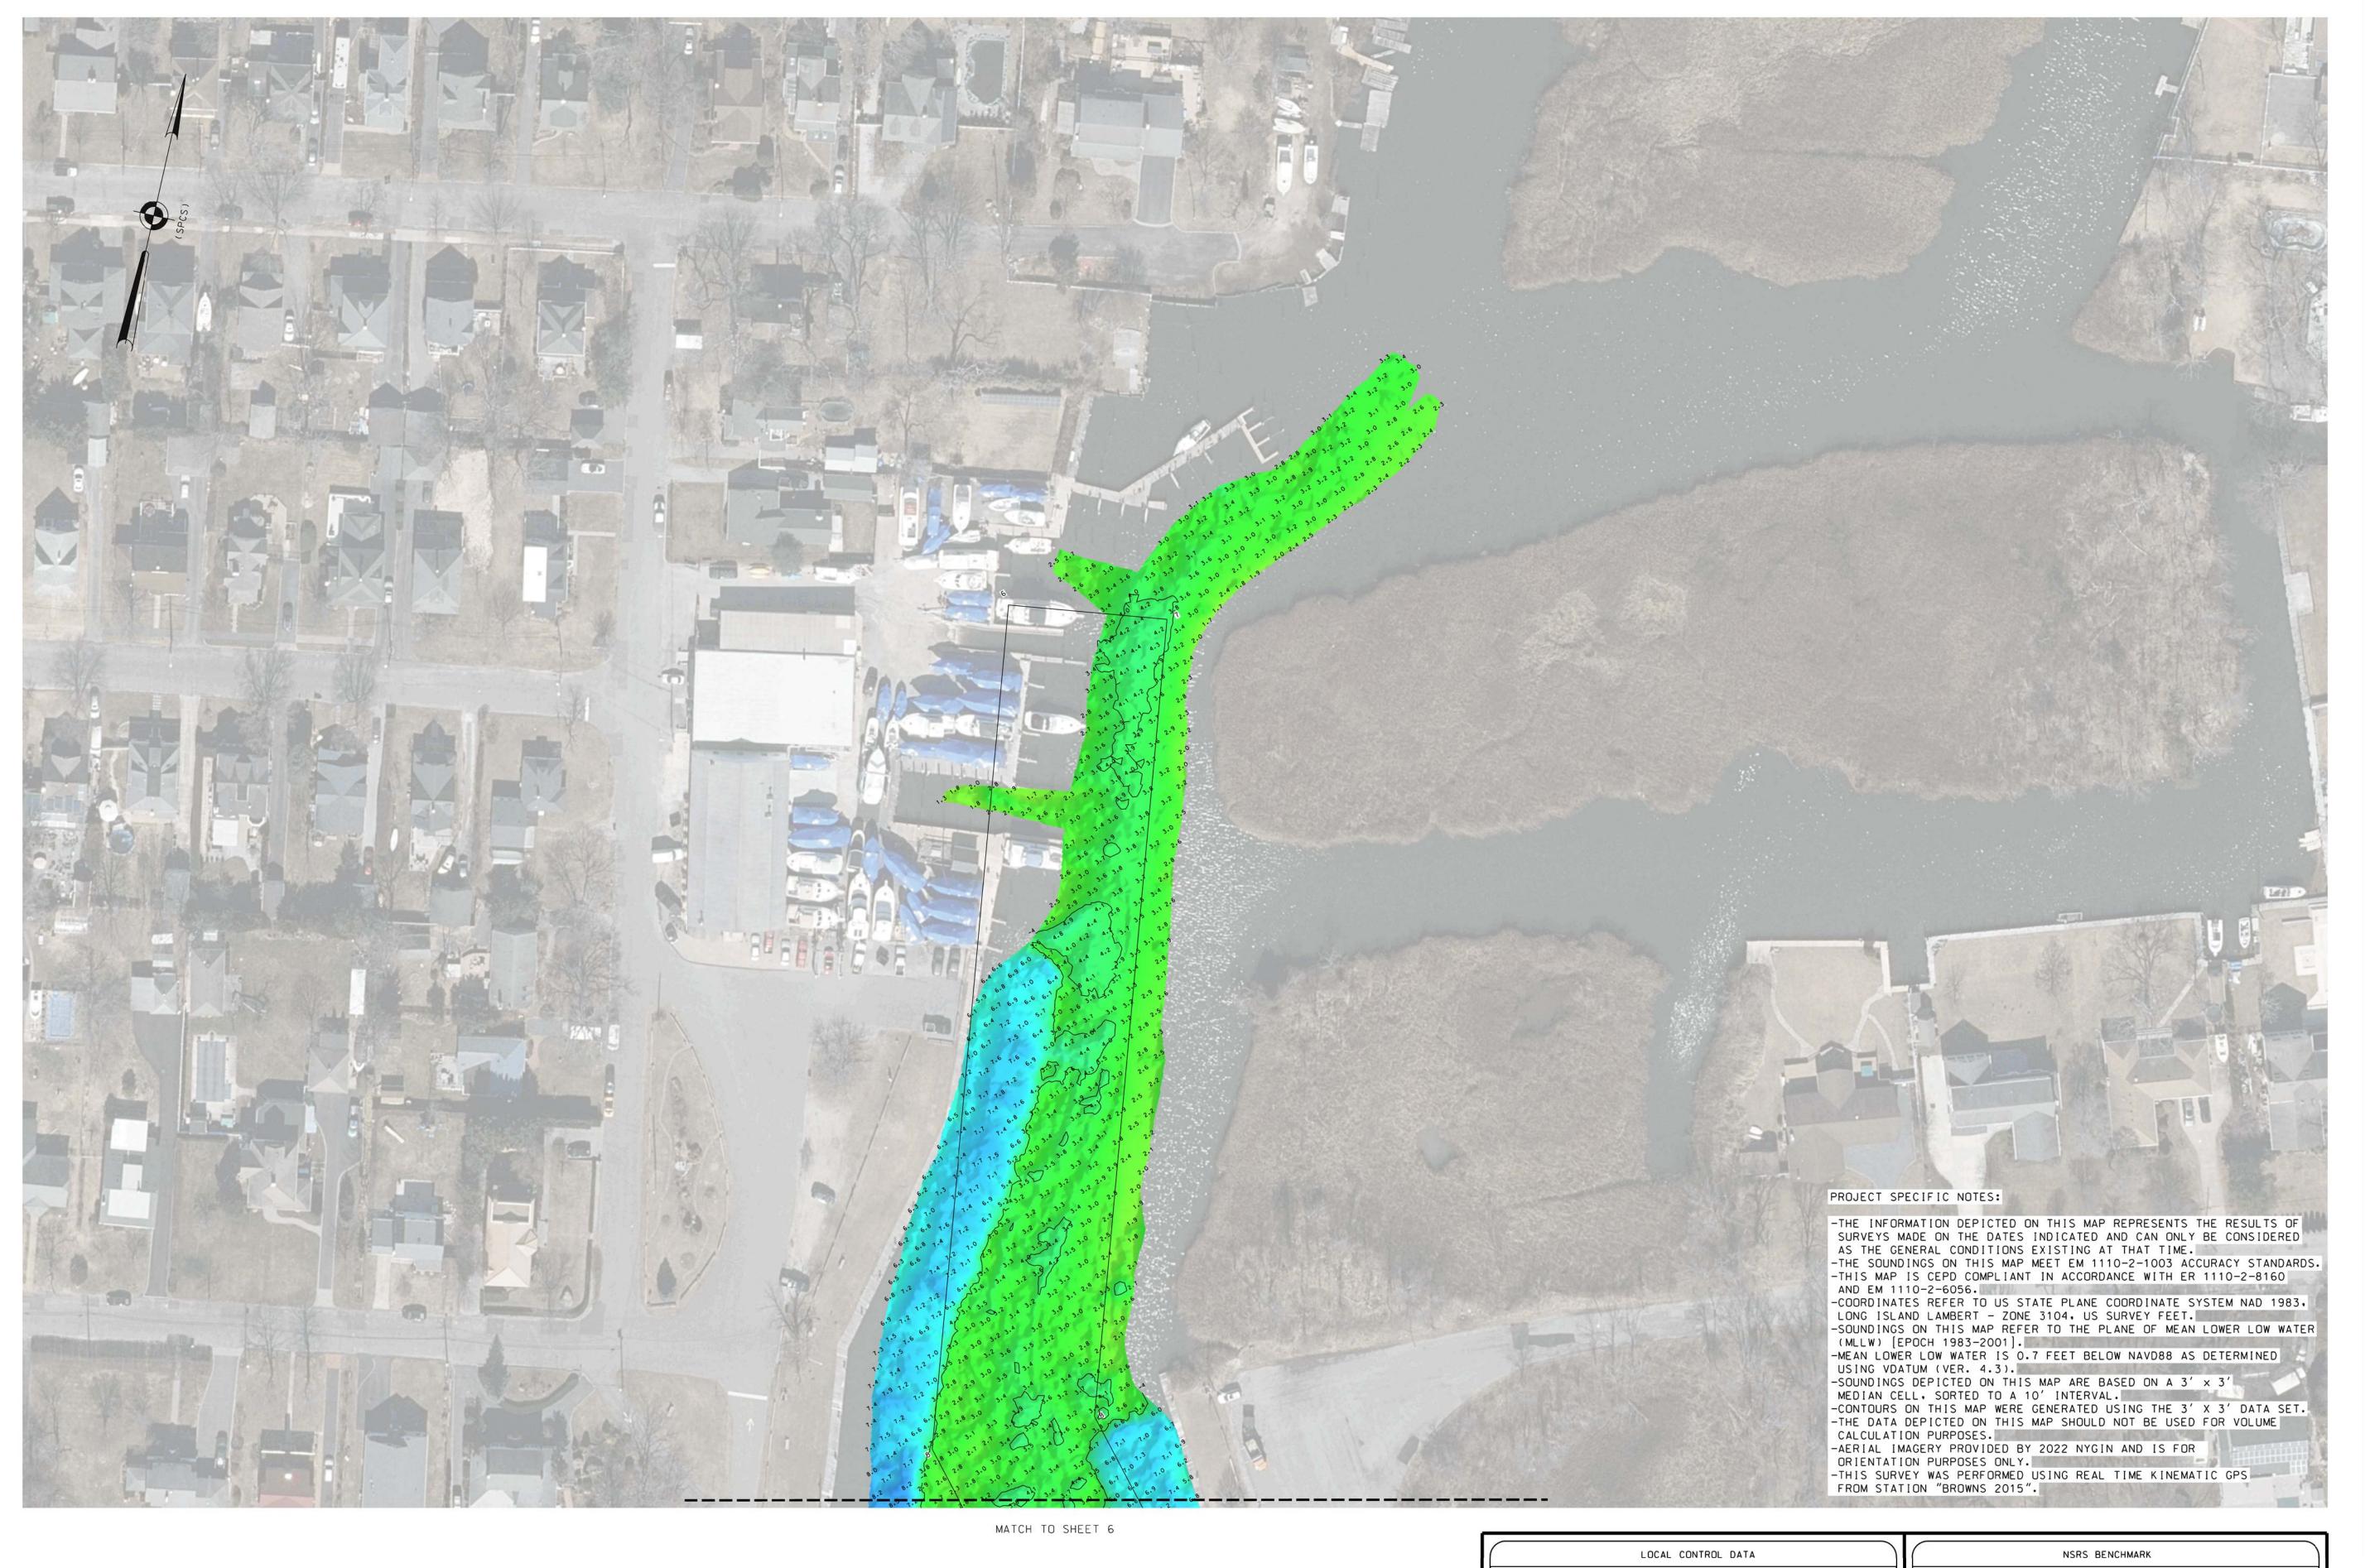

BENCHMARK: F 376 (KU0772)

ELEVATION: 6.78' (NAVD 1988)

BENCHMARK: BROWNS 2015

ELEVATION: 6.42' (NAVD 1988)

US ARMY CORPS
OF ENGINEERS
NEW YORK DISTRICT

PR GM

B. 22. 23 FEBRUARY 2023

B. 20. V3 FEBRUARY 2023

BEO. NO./FILE NO.:5263/AL/H6

SRAPHER ONE INCH = 50 FEET

HICIAN FIELD BOOKS:

1054

BRANCH R

PPROVED: M. FORTE

CIVIL ENGINEERING TECHNICIAN

CIVIL ENGINEERING TECHNICIAN

CHIEF OF SURVEY SUPPORT SECTION

DEPUTY CHIEF OF SURVEYS AND MAPPING BRANCH

ARMY CORPS OF ENGINEERS
NEW YORK DISTRICT
EW YORK, NEW YORK 10278
OPERATIONS DIVISION
RVEYS AND MAPPING BRANCH

ORK SUR

BRUWNS CREEK

LONG

VH-107