

US ARMY CORPS
OF ENGINEERS
NEW YORK DISTRICT

NEW YORK DISTRICT

8 MAY 2023

VED: J. MCKELVEY

FIELD CARTOGRAPHER

VED: M. FORTE

CIVIL ENGINEERING TECHNICIAN

CHIEF OF SURVEY SUPPORT SECTION

VED: J. MRAZ

S. ARMY CORPS OF ENGINEERS

NEW YORK DISTRICT

NEW YORK, NEW YORK 10278


OPERATIONS DIVISION


SURVEYS AND MAPPING BRANCH

TION SURVEY


NEW YORK

VH-101

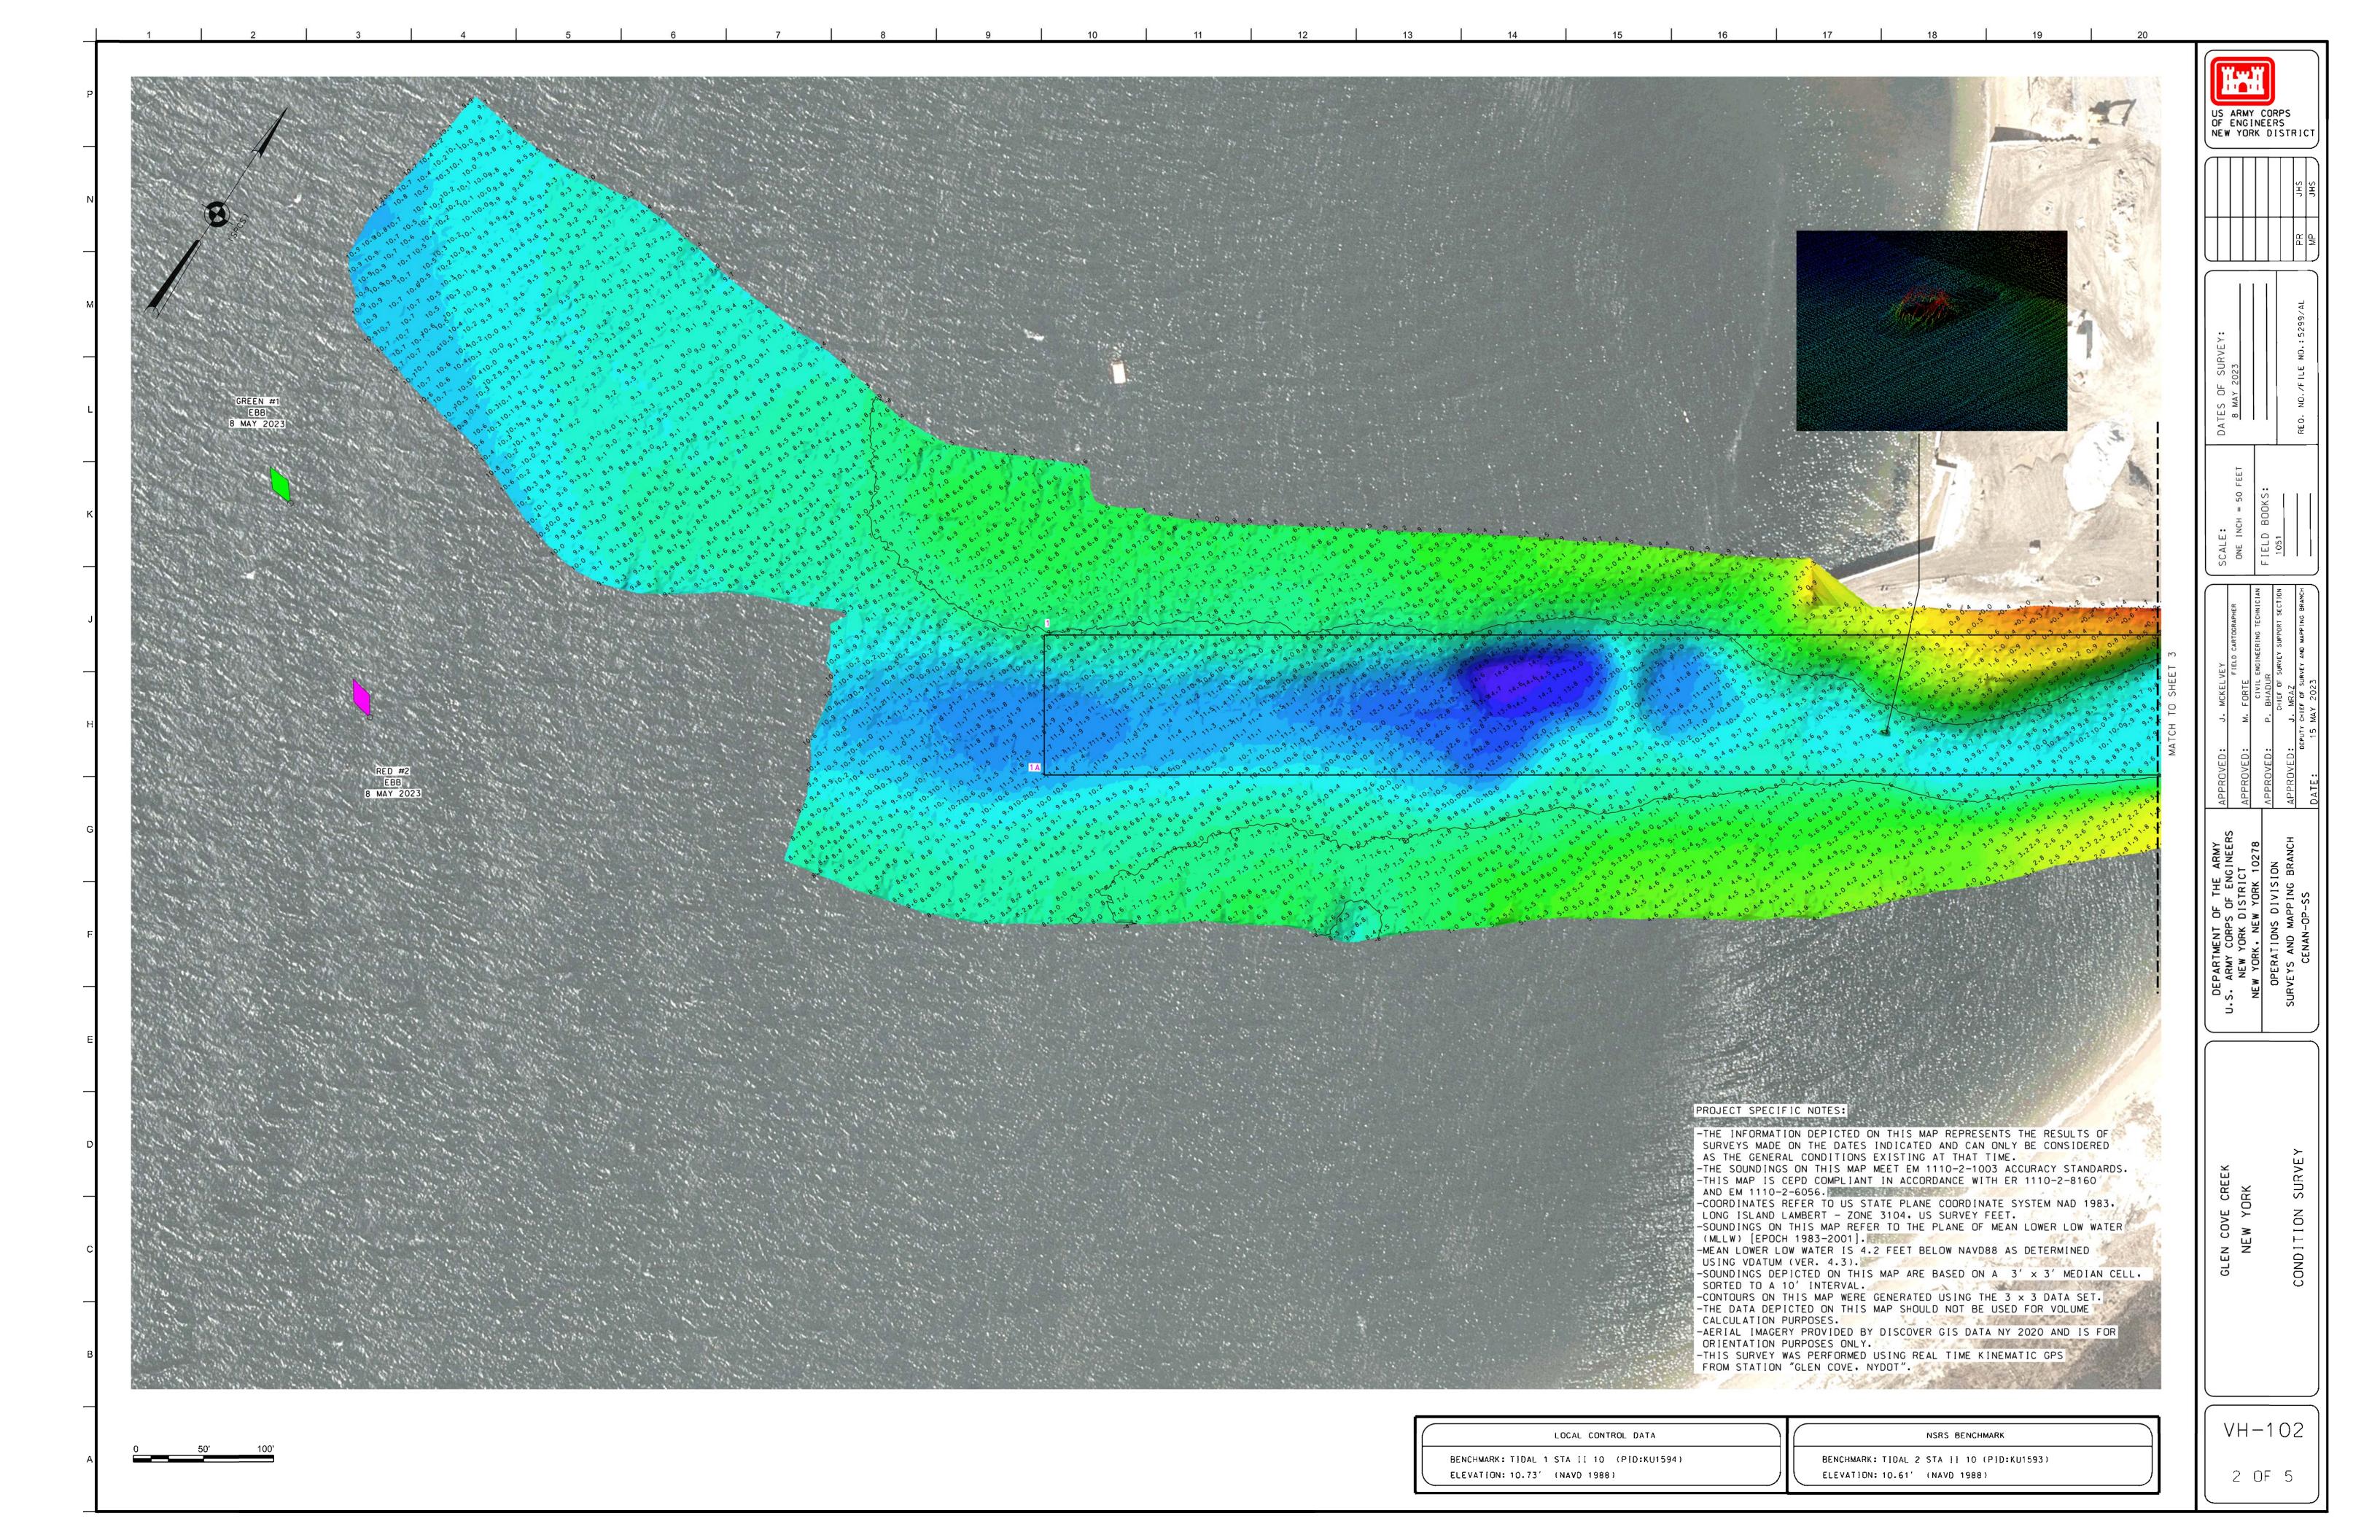


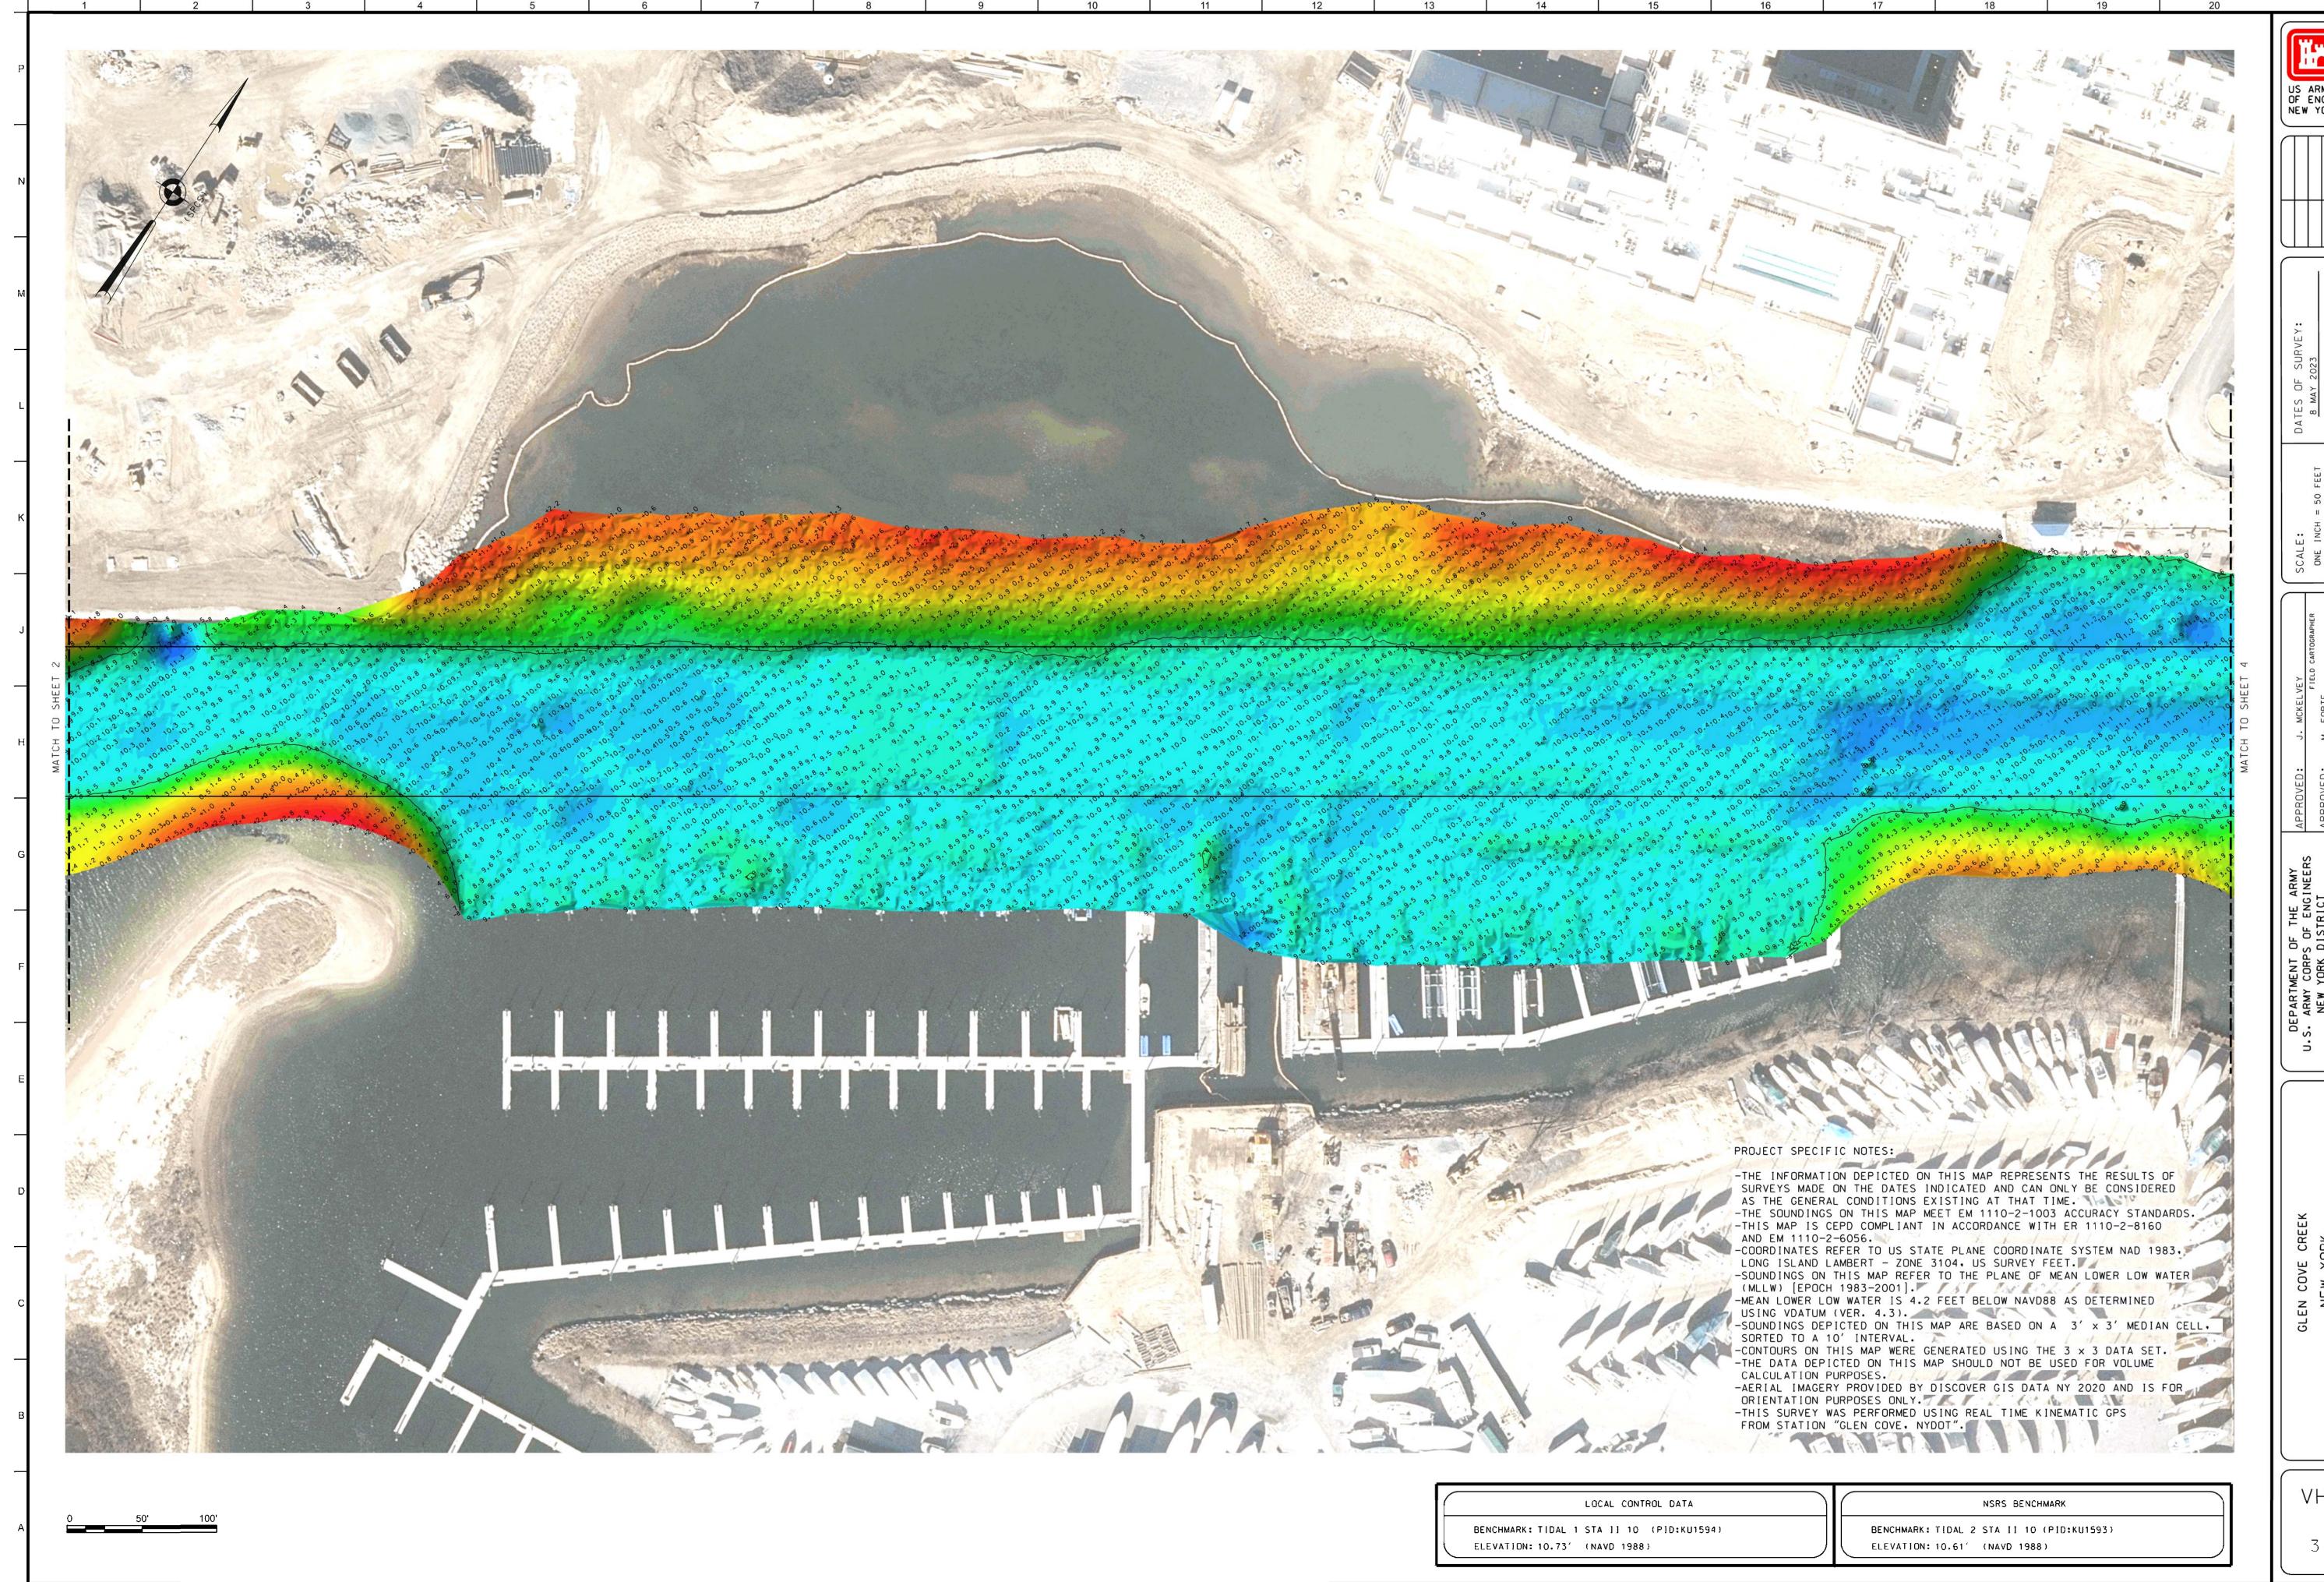

VH-103

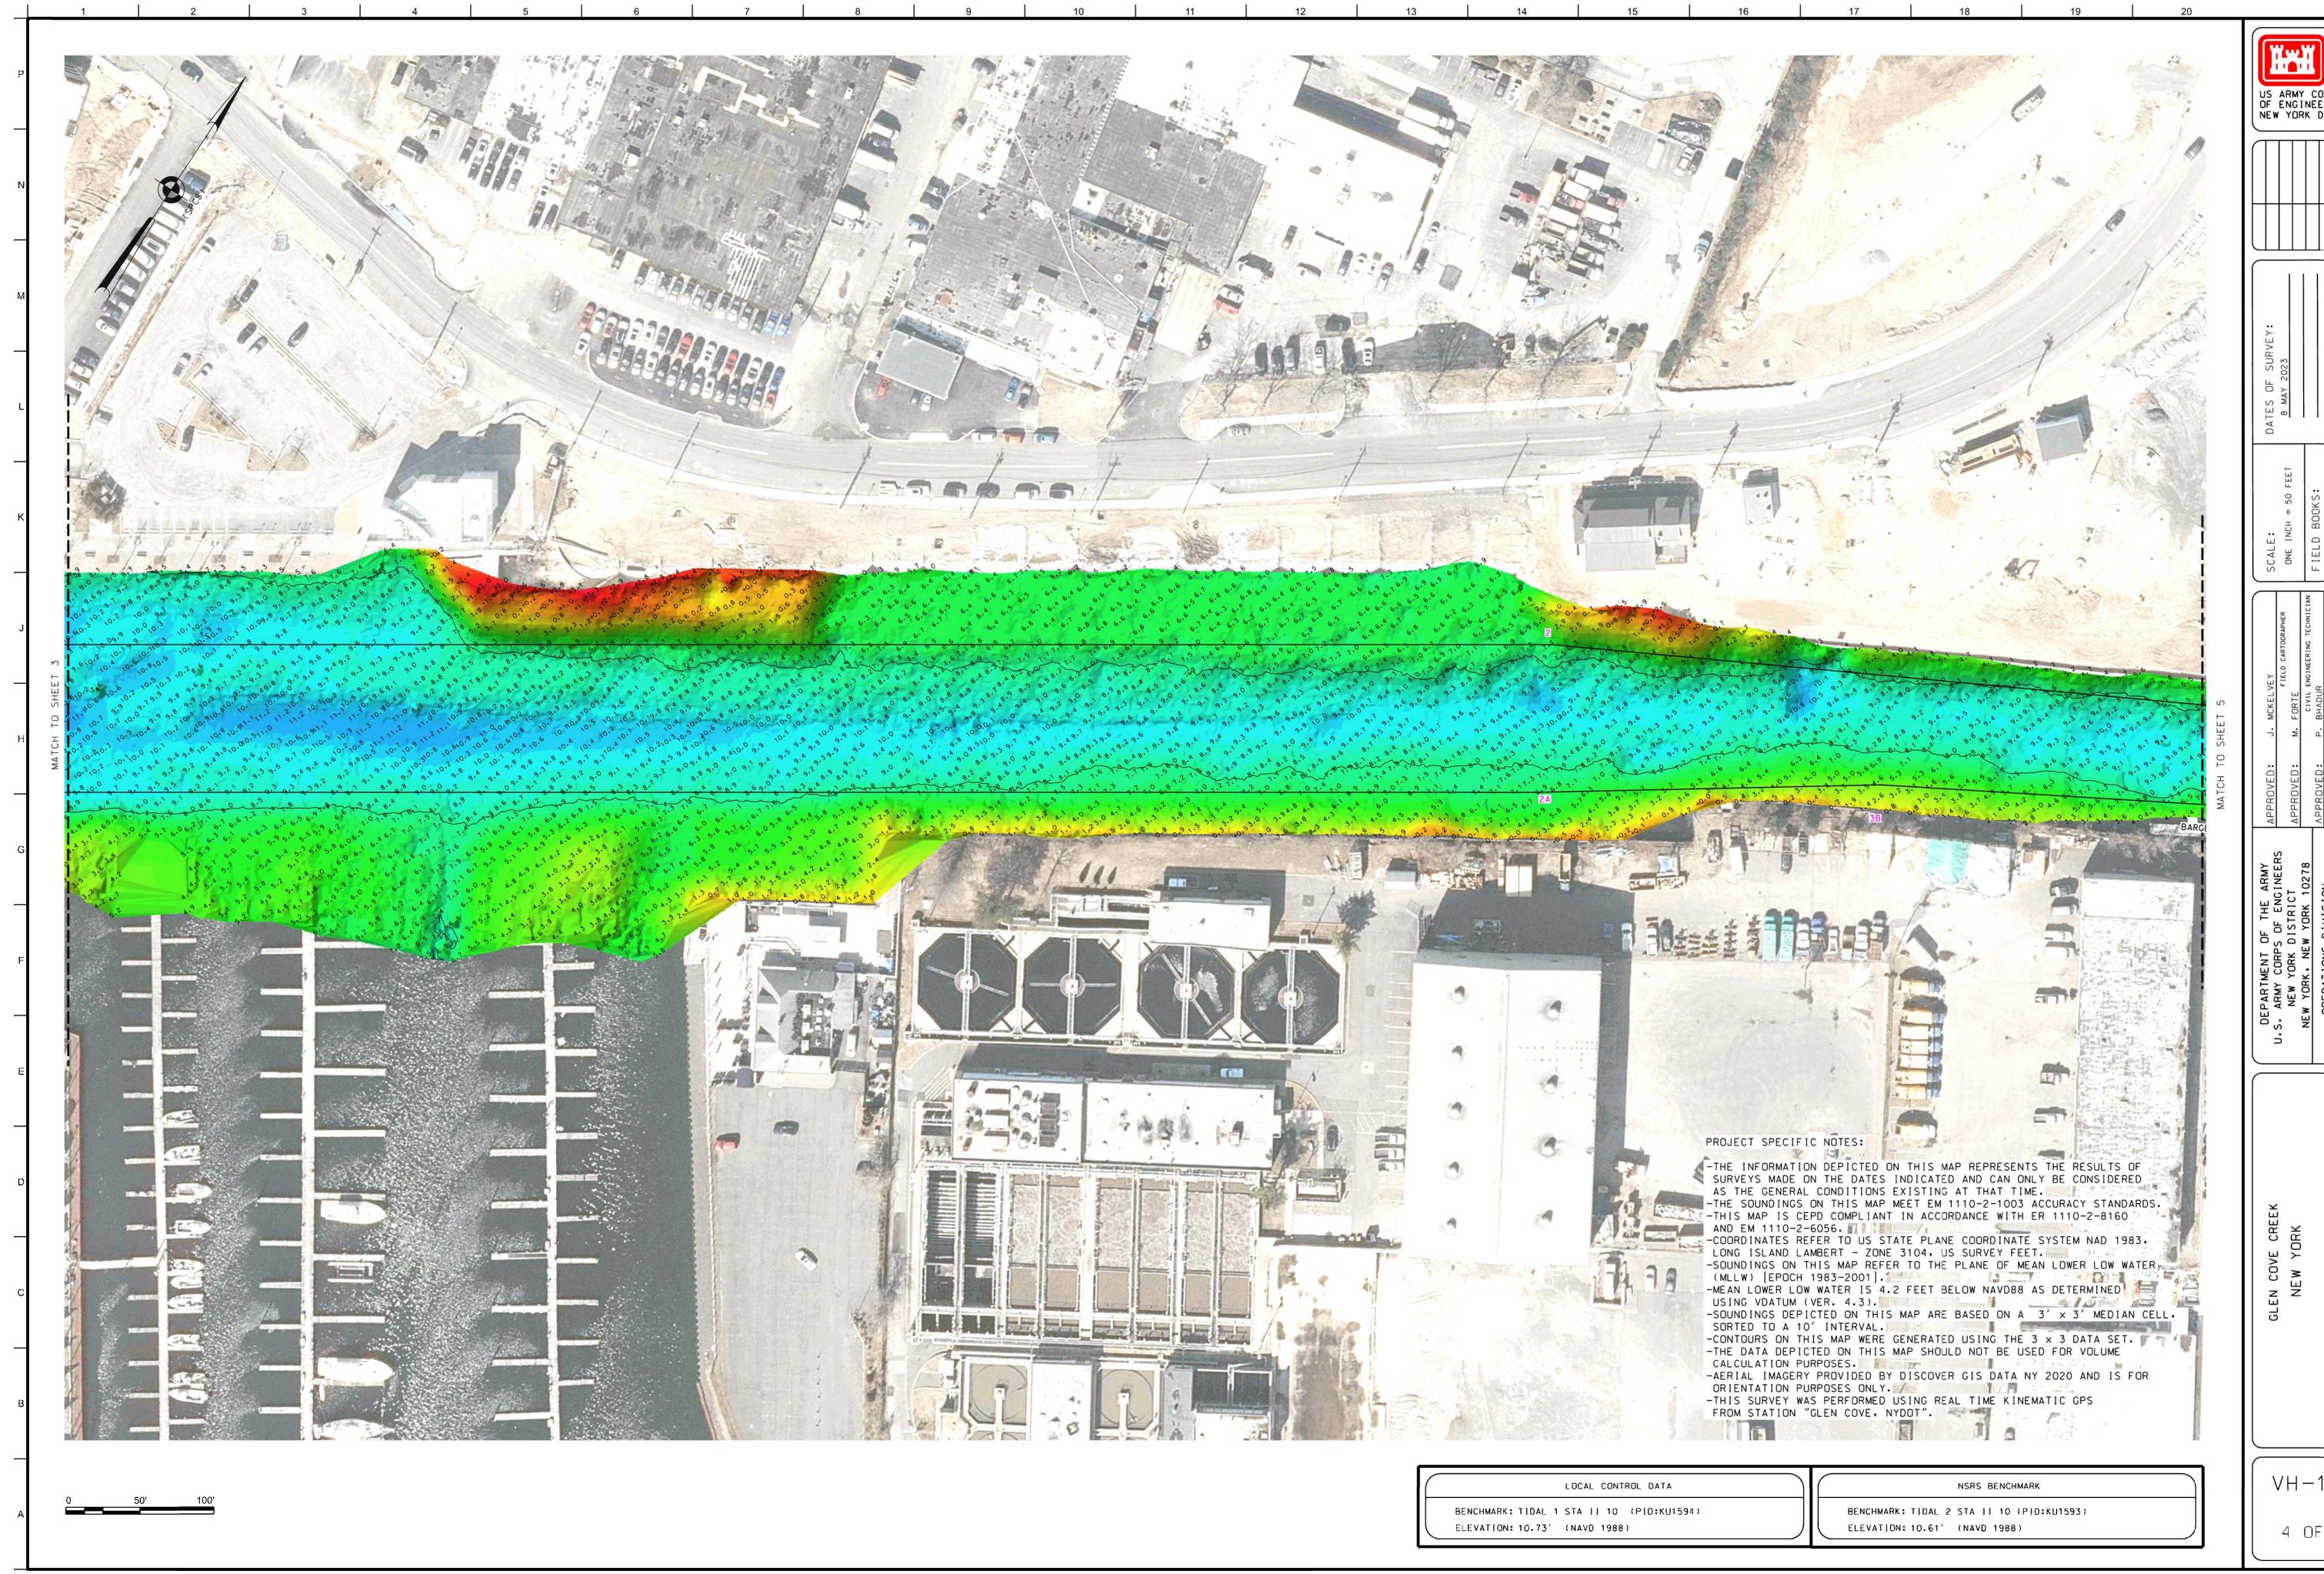

VH - 104

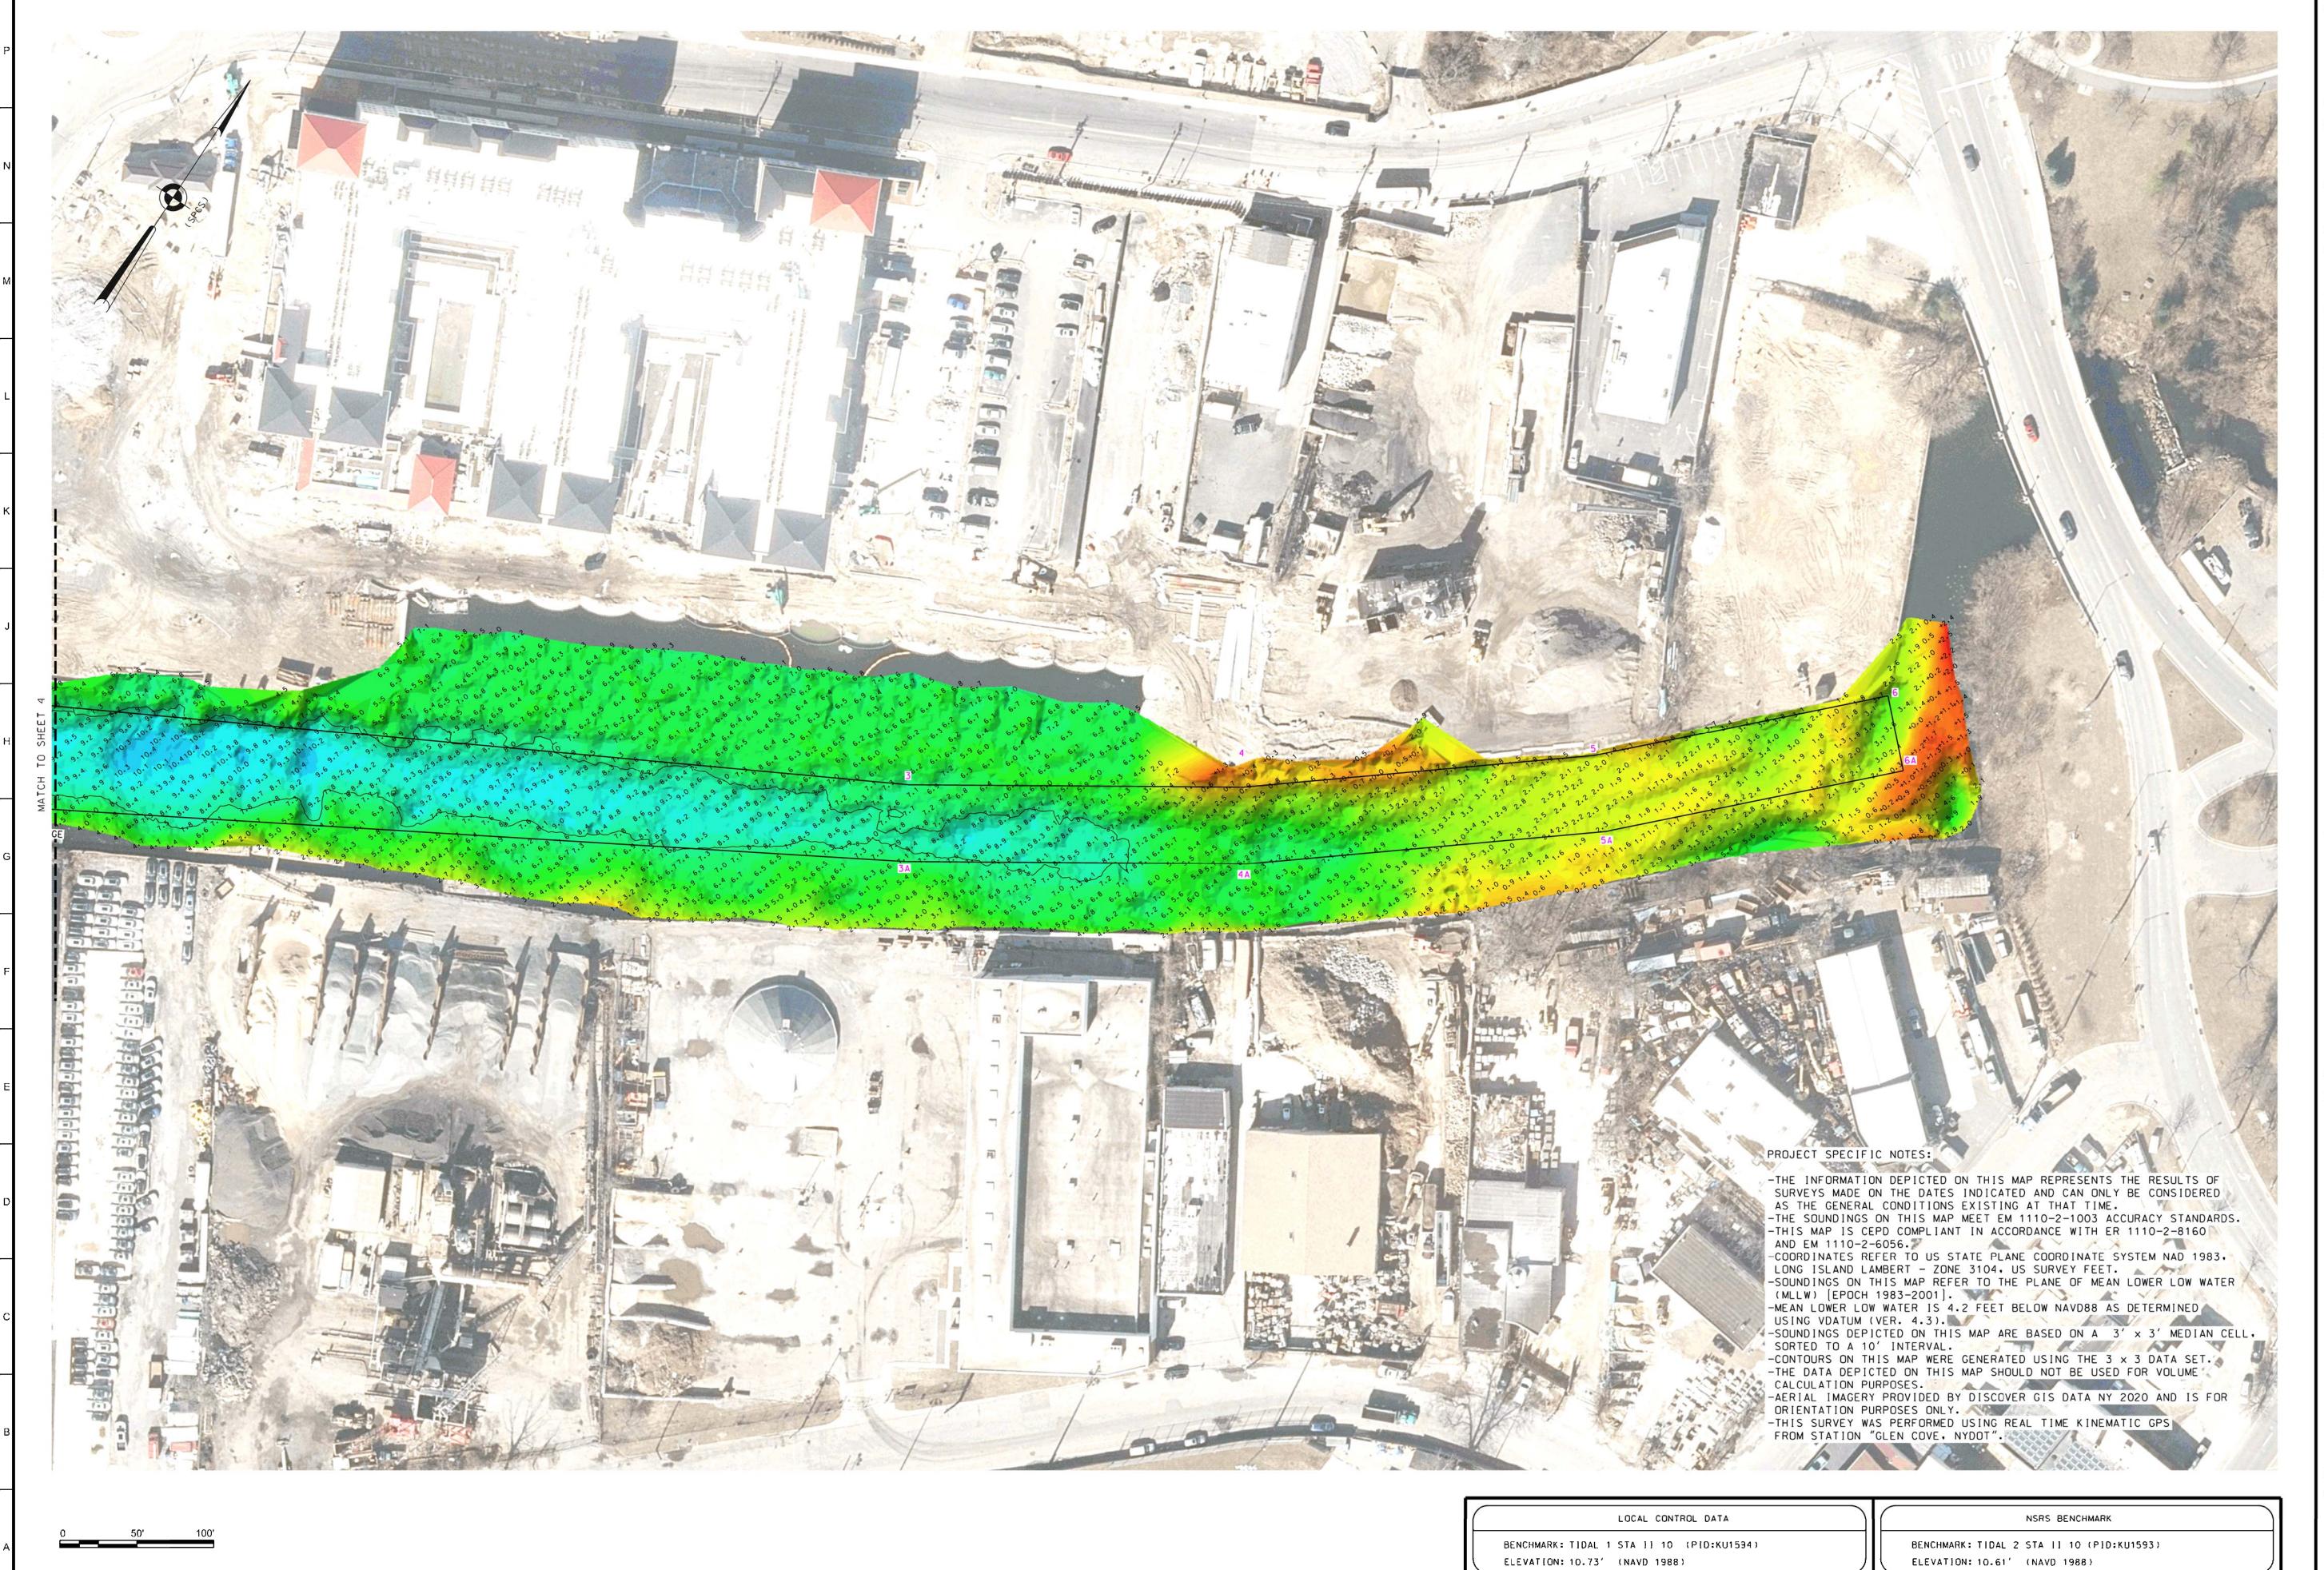

US ARMY CORPS
OF ENGINEERS
NEW YORK DISTRICT

OF ENGINEERS
NEW YORK DISTRIC

.299/AL

8 MAY 2023

E INCH = 50 FEET 8 MAY 202

ELD BOOKS:

351

REO. NO./FIL

APPROVED: J. MCKELVEY
FIELD CARTOGRA
APPROVED: M. FORTE
CIVIL ENGINEERING TE
CHIEF OF SURVEY SUPPORT
CHIEF OF SURVEY SUPPORT
CHIEF OF SURVEY SUPPORT
CHIEF OF SURVEY SUPPORT

U.S. ARMY CORPS OF ENGINEERS
NEW YORK DISTRICT
NEW YORK. NEW YORK 10278
OPERATIONS DIVISION
SURVEYS AND MAPPING BRANCH
CENAN-OP-SS

NEW YORK

GLEN COVE CREE NEW YORK

VH-105