



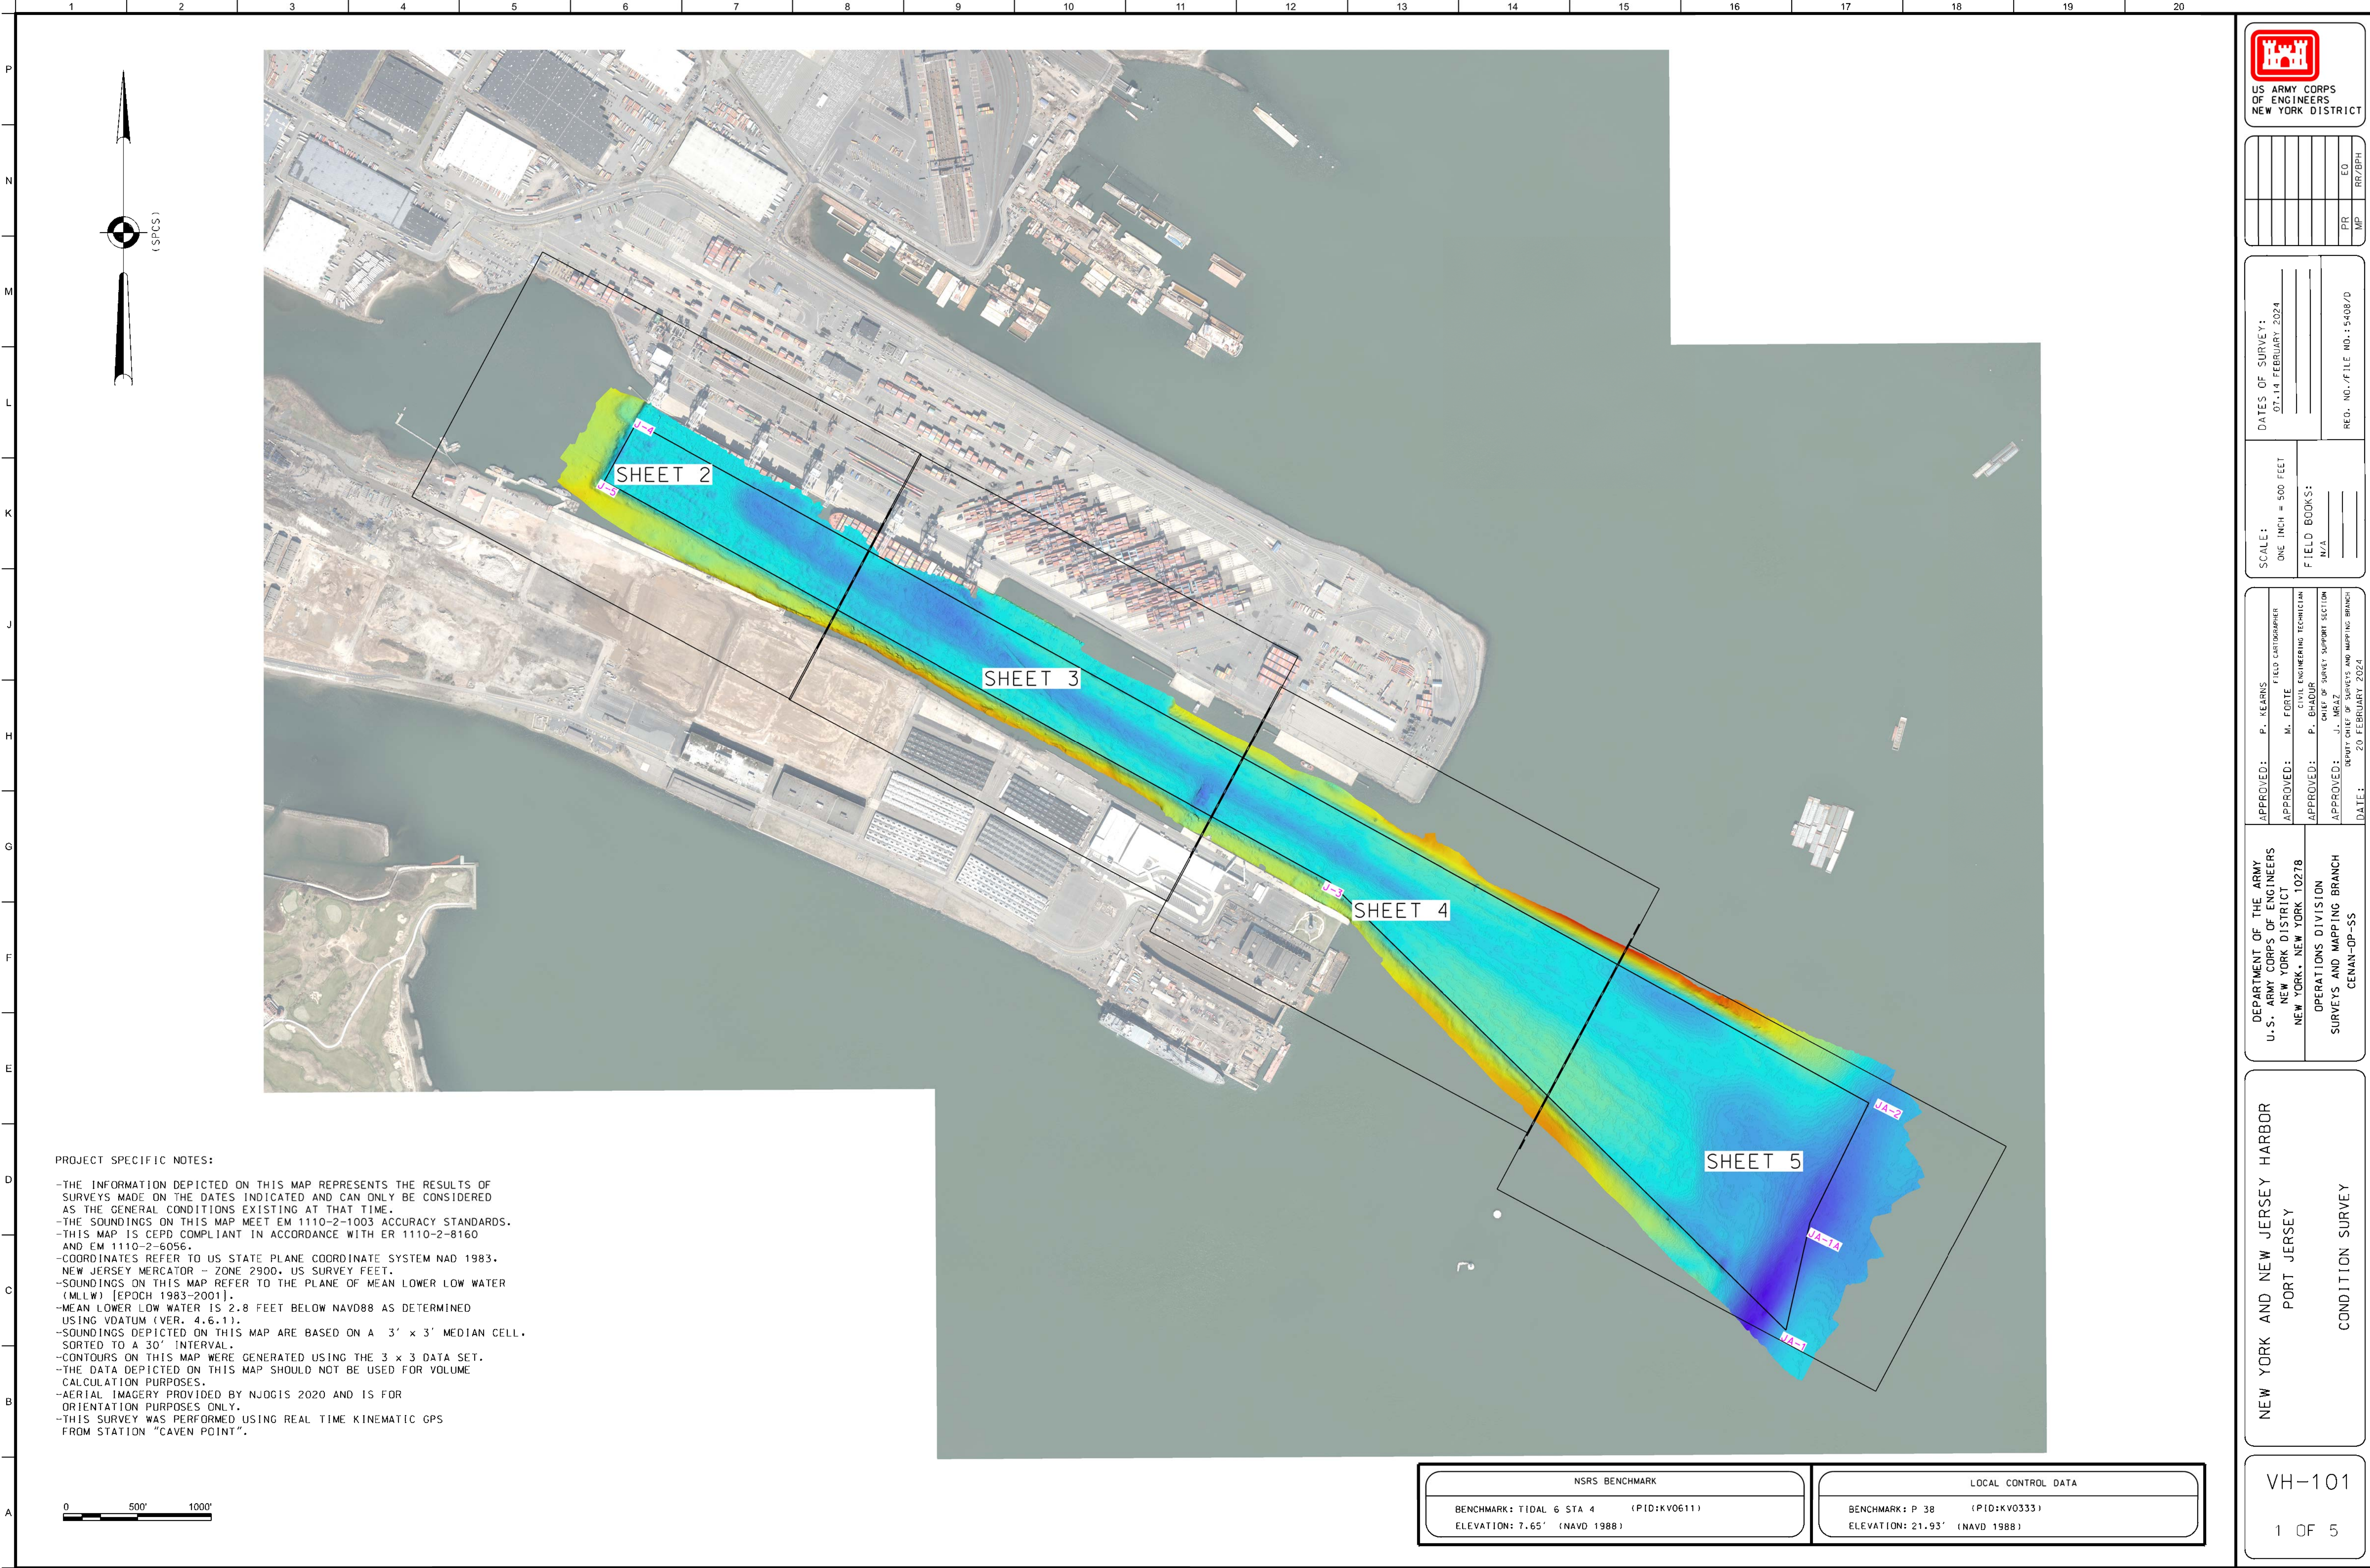

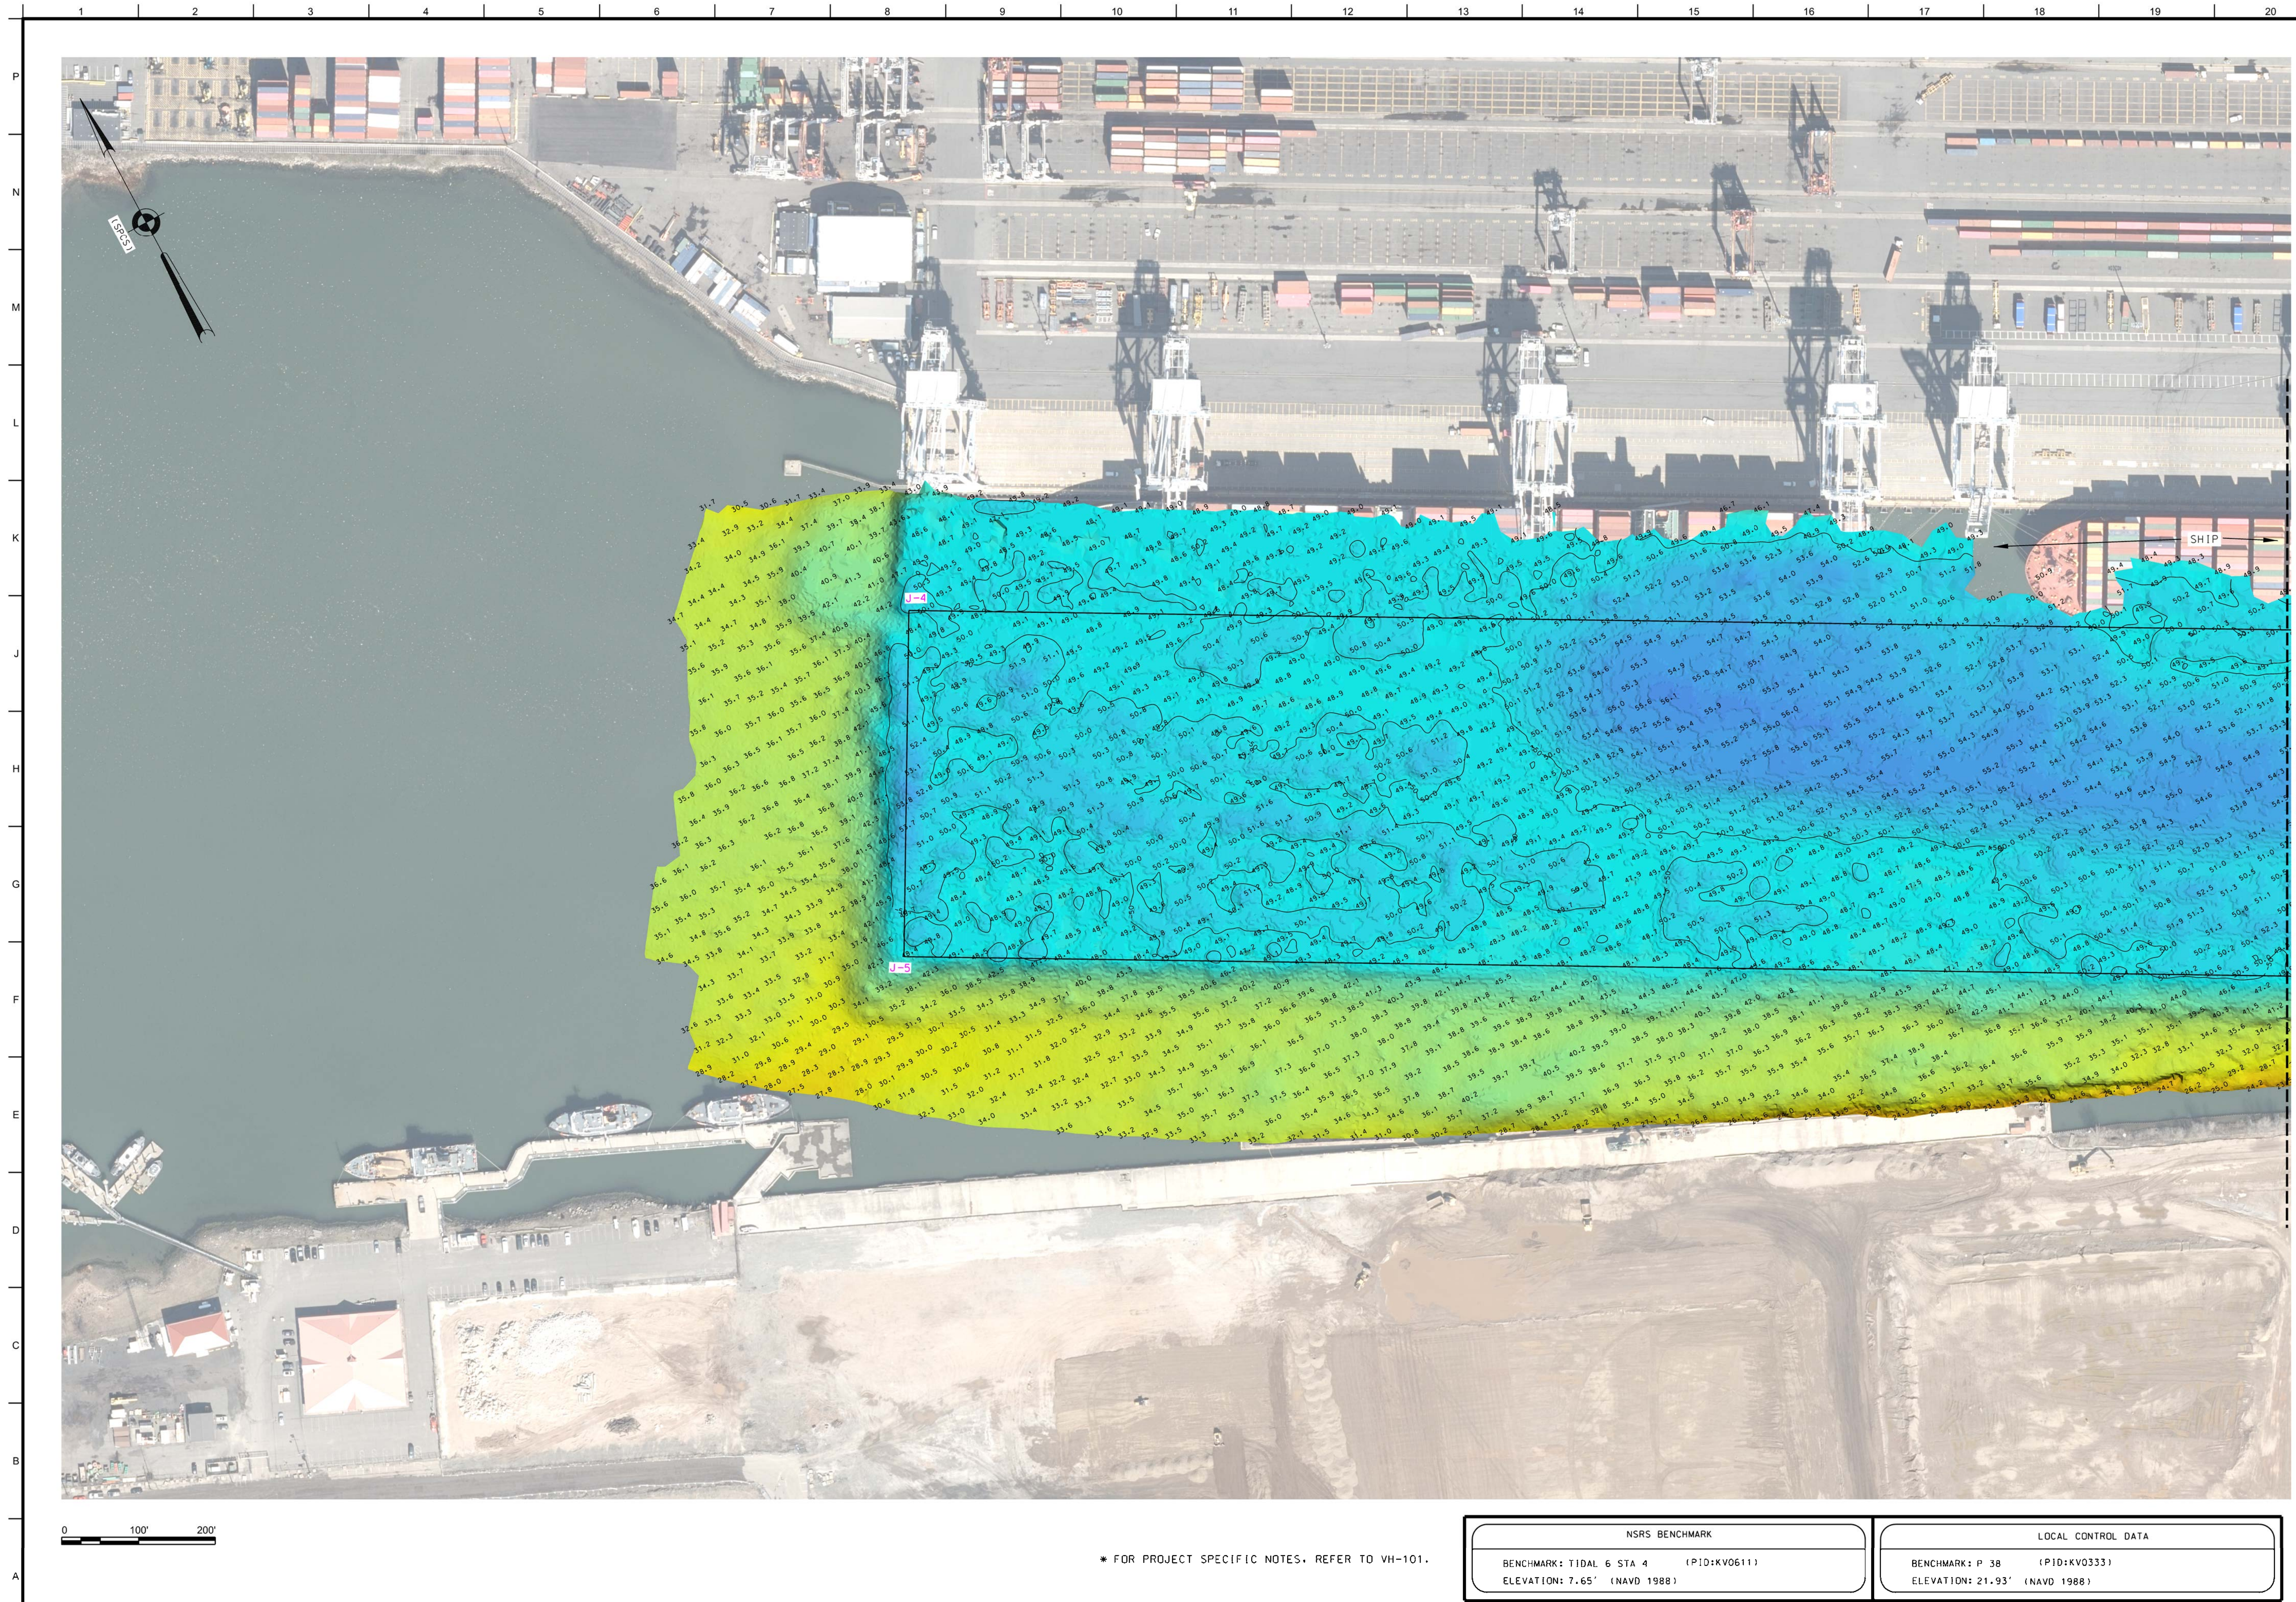

US ARMY CORPS
OF ENGINEERS
NEW YORK DISTRICT

		EQ
	PR	RR/BPH
	MP	

07.14 FEBRUARY 2024

07.14 FEBRUARY 2024

REQ. NO./FILE NO.: 5408/D

SCALE:
ONE INCH = 400

FIELD BOOKS:

APPROVED:	P. KEARNS	FIELD CARTOGRAPHER
APPROVED:	M. FORTE	CIVIL ENGINEERING TECHNICIAN
APPROVED:	P. BHADUR	CHIEF OF SURVEY SUPPORT SECTION
APPROVED:	J. WRZĄT	DEPUTY CHIEF OF SURVEYS AND MAPPING BRANCH
DATE:	20 FEBRUARY 2024	

DEPARTMENT OF THE ARMY
J.S. ARMY CORPS OF ENGINEERS
NEW YORK DISTRICT
NEW YORK, NEW YORK 10278

OPERATIONS DIVISION
SURVEYS AND MAPPING BRANCH
CENAN-OP--SS

AND NEW JERSEY HARBOR
PORT JERSEY
CONDITION SURVEY

VH-102

2 OF 5


* FOR PROJECT SPECIFIC NOTES, REFER TO VH-101.

NSRS BENCHMARK

BENCHMARK: TIDAL 6 STA 4 (PID:KV0611)
ELEVATION: 7.65' (NAVD 1988)

LOCAL CONTROL DATA

BENCHMARK: P 38 (PID:KV0333)
ELEVATION: 21.93' (NAVD 1988)

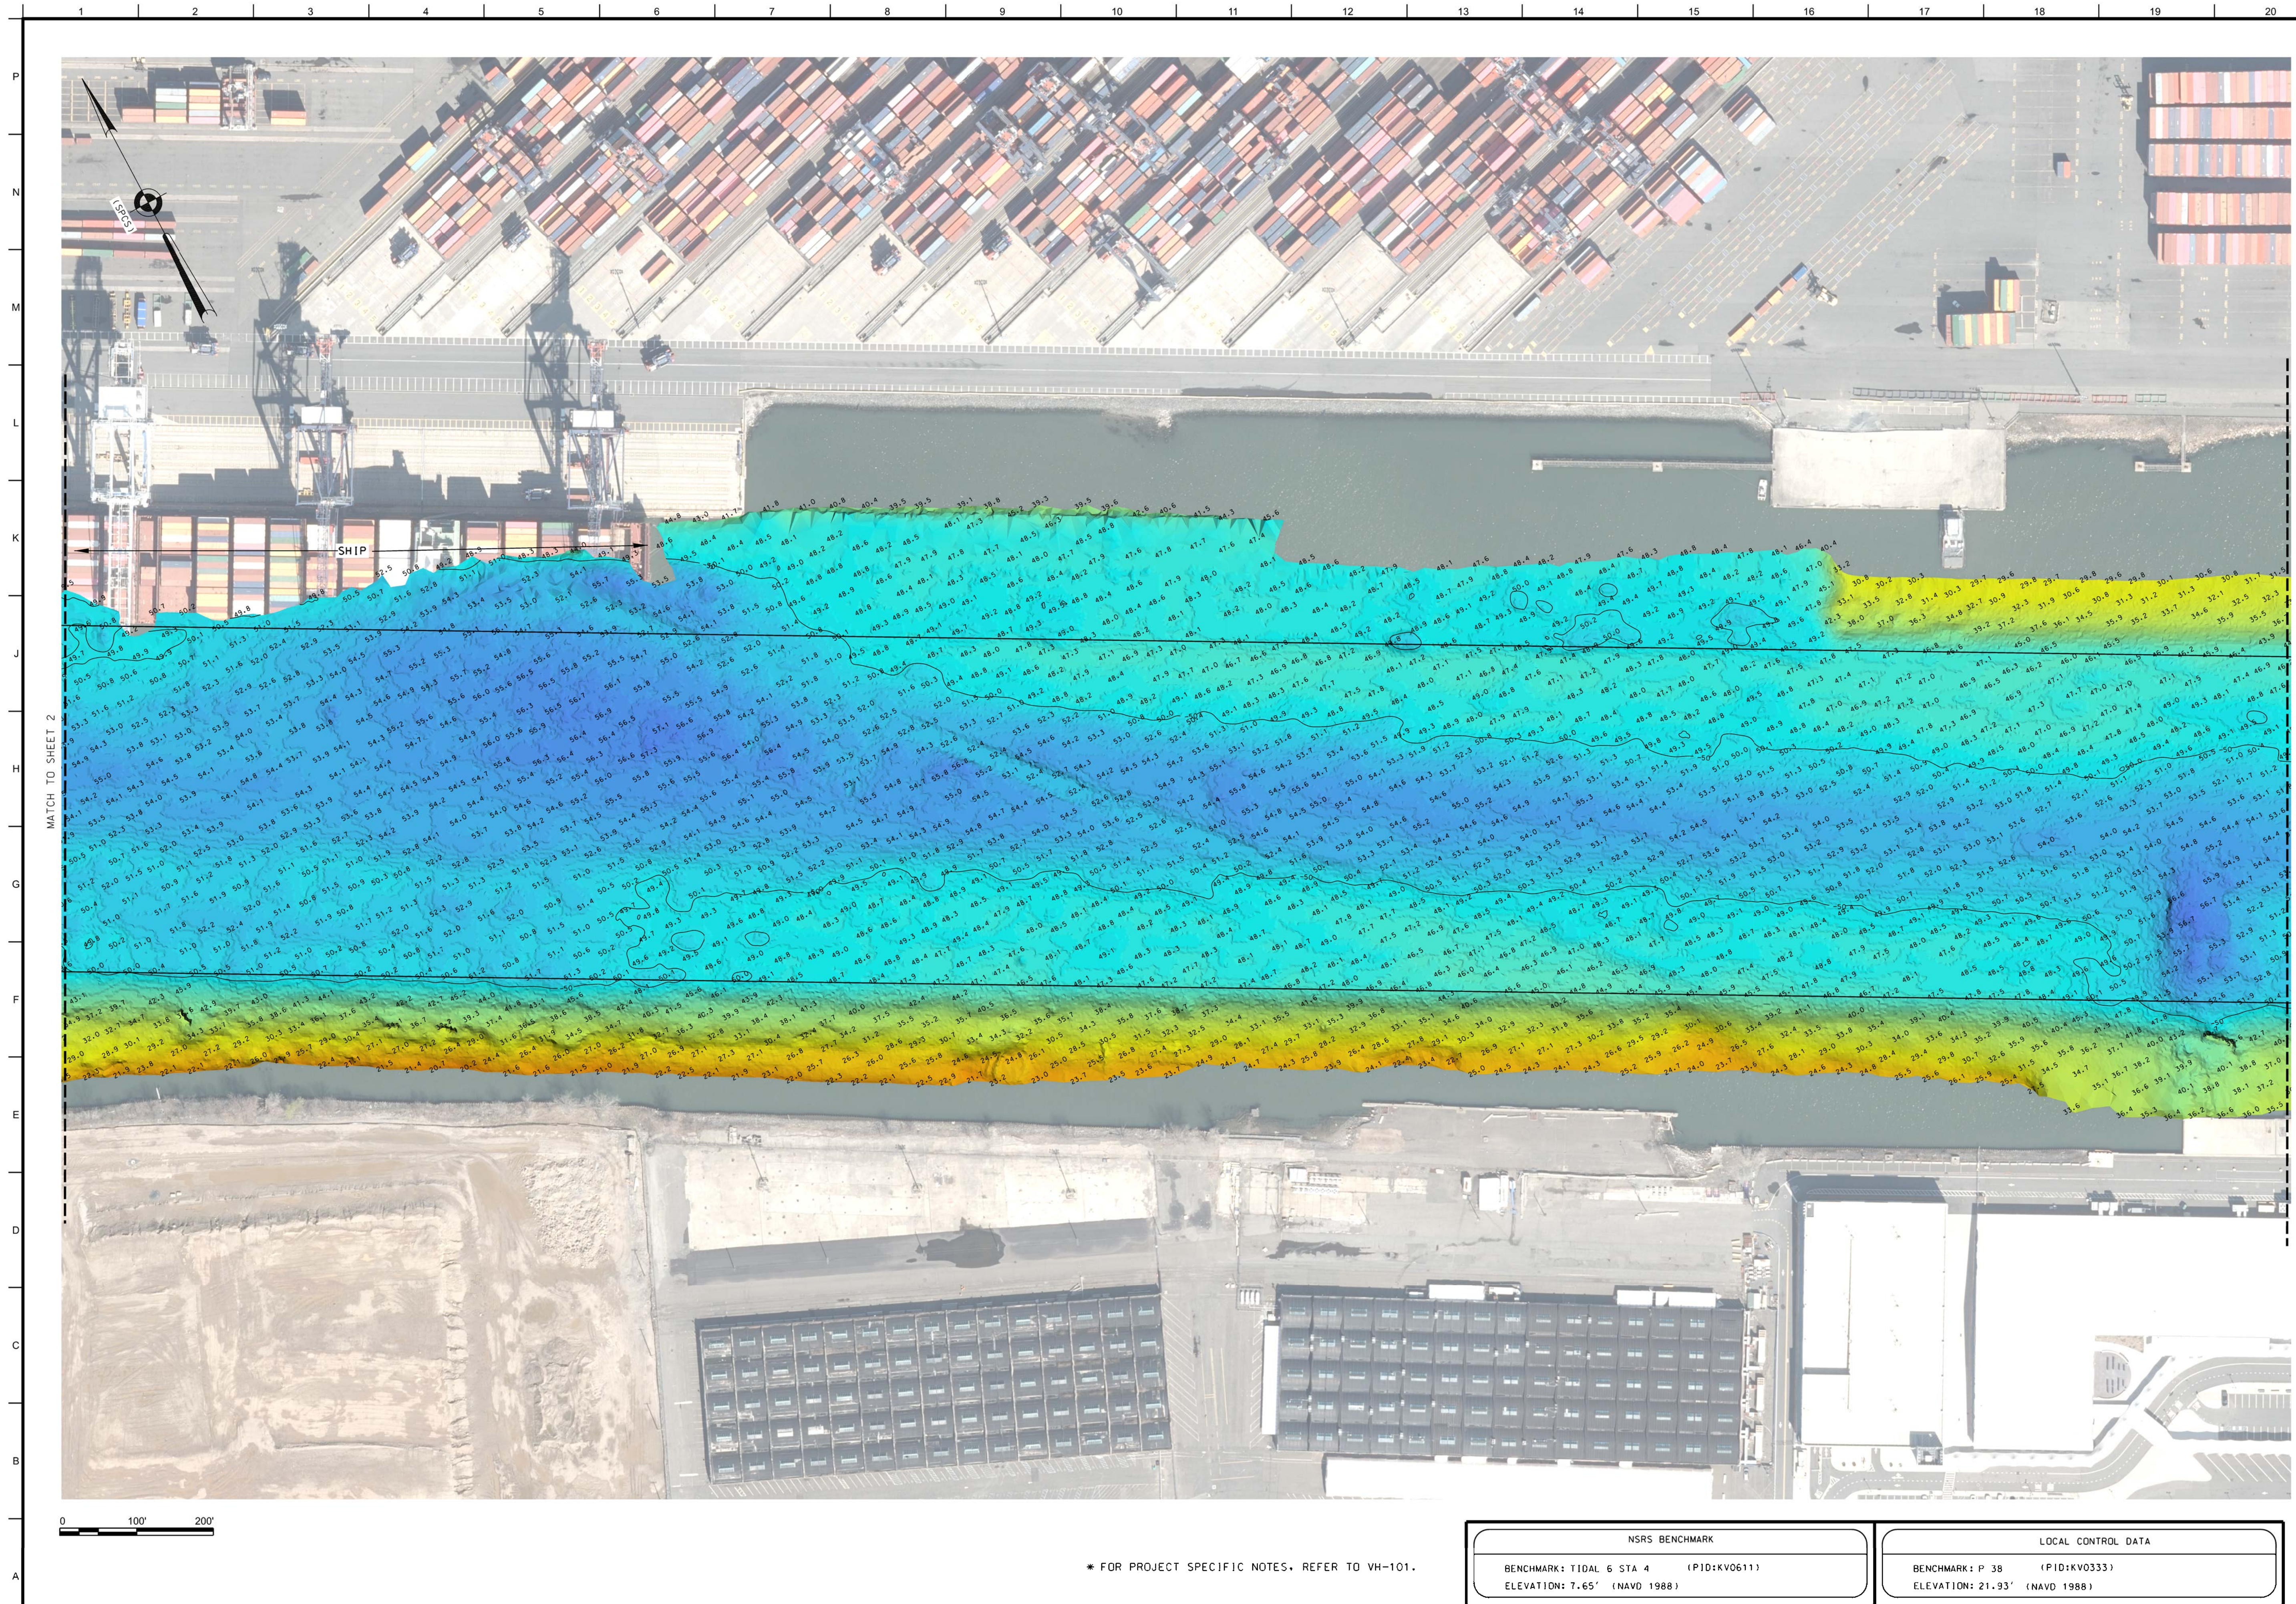

* FOR PROJECT SPECIFIC NOTES, REFER TO VH-101.

NSRS BENCHMARK BENCHMARK: TIDAL G STA 4 (PID:KV0611) ELEVATION: 7.65' (NAVD 1988)	LOCAL CONTROL DATA BENCHMARK: P 38 (PID:KV0333) ELEVATION: 21.93' (NAVD 1988)
---	---

[illegible]

SCALE: ONE INCH = 100 FEET	DATES OF SURVEY: 07, 14 FEBRUARY 2024
FIELD BOOKS: N/A 	REQ. NO./FILE NO.: 5408/D

APPROVED:	P. KEARNS	FIELD CARTOGRAPHER
APPROVED:	M. FORTE	CIVIL ENGINEERING TECHNICIAN
APPROVED:	P. BHADUR	CHIEF OF SURVEY SUPPORT SECTION
APPROVED:	J. MRAZ	DEPUTY CHIEF OF SURVEYS AND MAPPING BRANCH
DATE:	20 FEBRUARY 2024	


DEPARTMENT OF THE ARMY
U.S. ARMY CORPS OF ENGINEERS
NEW YORK DISTRICT
NEW YORK, NEW YORK 10278

OPERATIONS DIVISION
SURVEYS AND MAPPING BRANCH
CENAN-OP-SS

NEW YORK AND NEW JERSEY HARBOR
PORT JERSEY
CONDITION SURVEY

VH-103

3 OF 5

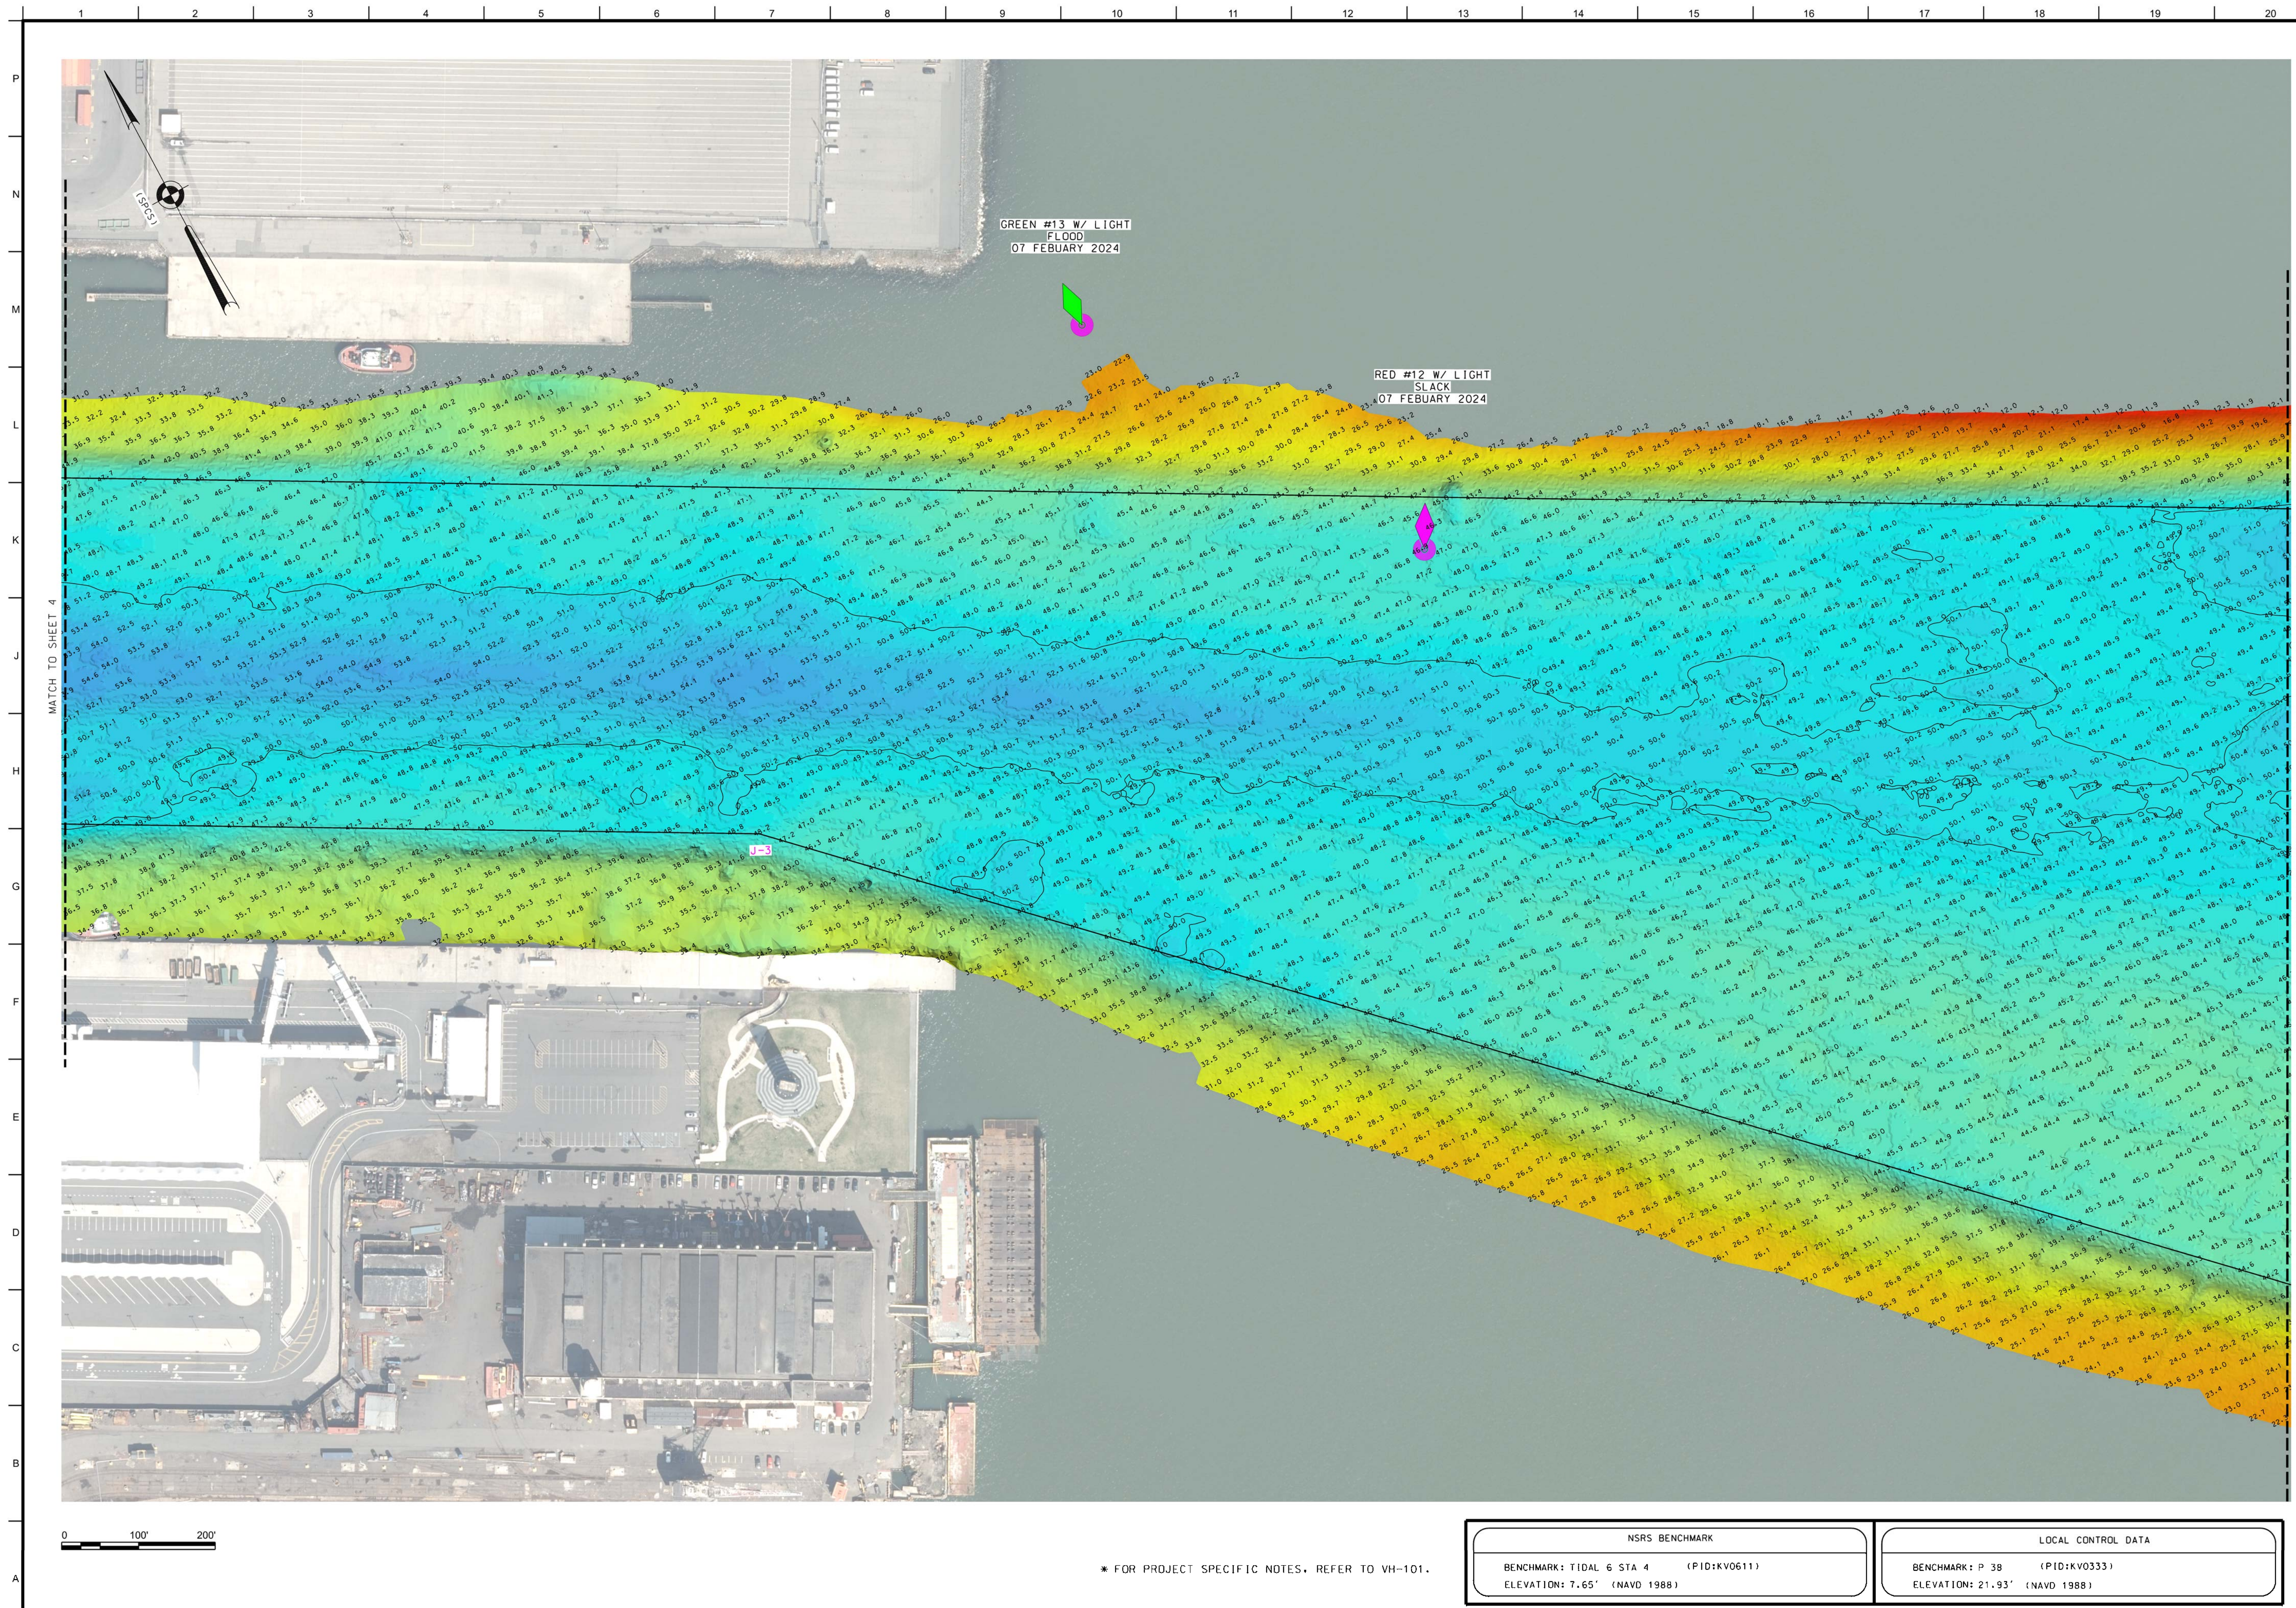

* FOR PROJECT SPECIFIC NOTES, REFER TO VH-101.

LOCAL CONTROL DATA	
BENCHMARK: P 38	(PID:KV0333)
ELEVATION: 21.93'	(NAVD 1988)



SCALE: ONE INCH = 100 FEET	DATES OF SURVEY: 07, 14 FEBRUARY 2024
FIELD BOOKS: N/A 	REQ. NO./FILE NO.: 5408/D

APPROVED:	P. KEARNS	FIELD CARTOGRAPHER
APPROVED:	M. FORTE	CIVIL ENGINEERING TECHNICIAN
APPROVED:	P. BHADUR	CHIEF OF SURVEY SUPPORT SECTION
APPROVED:	J. WRAZ	DEPUTY CHIEF OF SURVEYS AND MAPPING BRANCH
DATE:	20 FEBRUARY 2024	

DEPARTMENT OF THE ARMY
J.S. ARMY CORPS OF ENGINEERS
NEW YORK DISTRICT
NEW YORK, NEW YORK 10278

OPERATIONS DIVISION
SURVEYS AND MAPPING BRANCH
CENAN-OP--SS

NEW YORK AND NEW JERSEY HARBOR
PORT JERSEY
CONDITION SURVEY

VH-104

4 OF 5

