




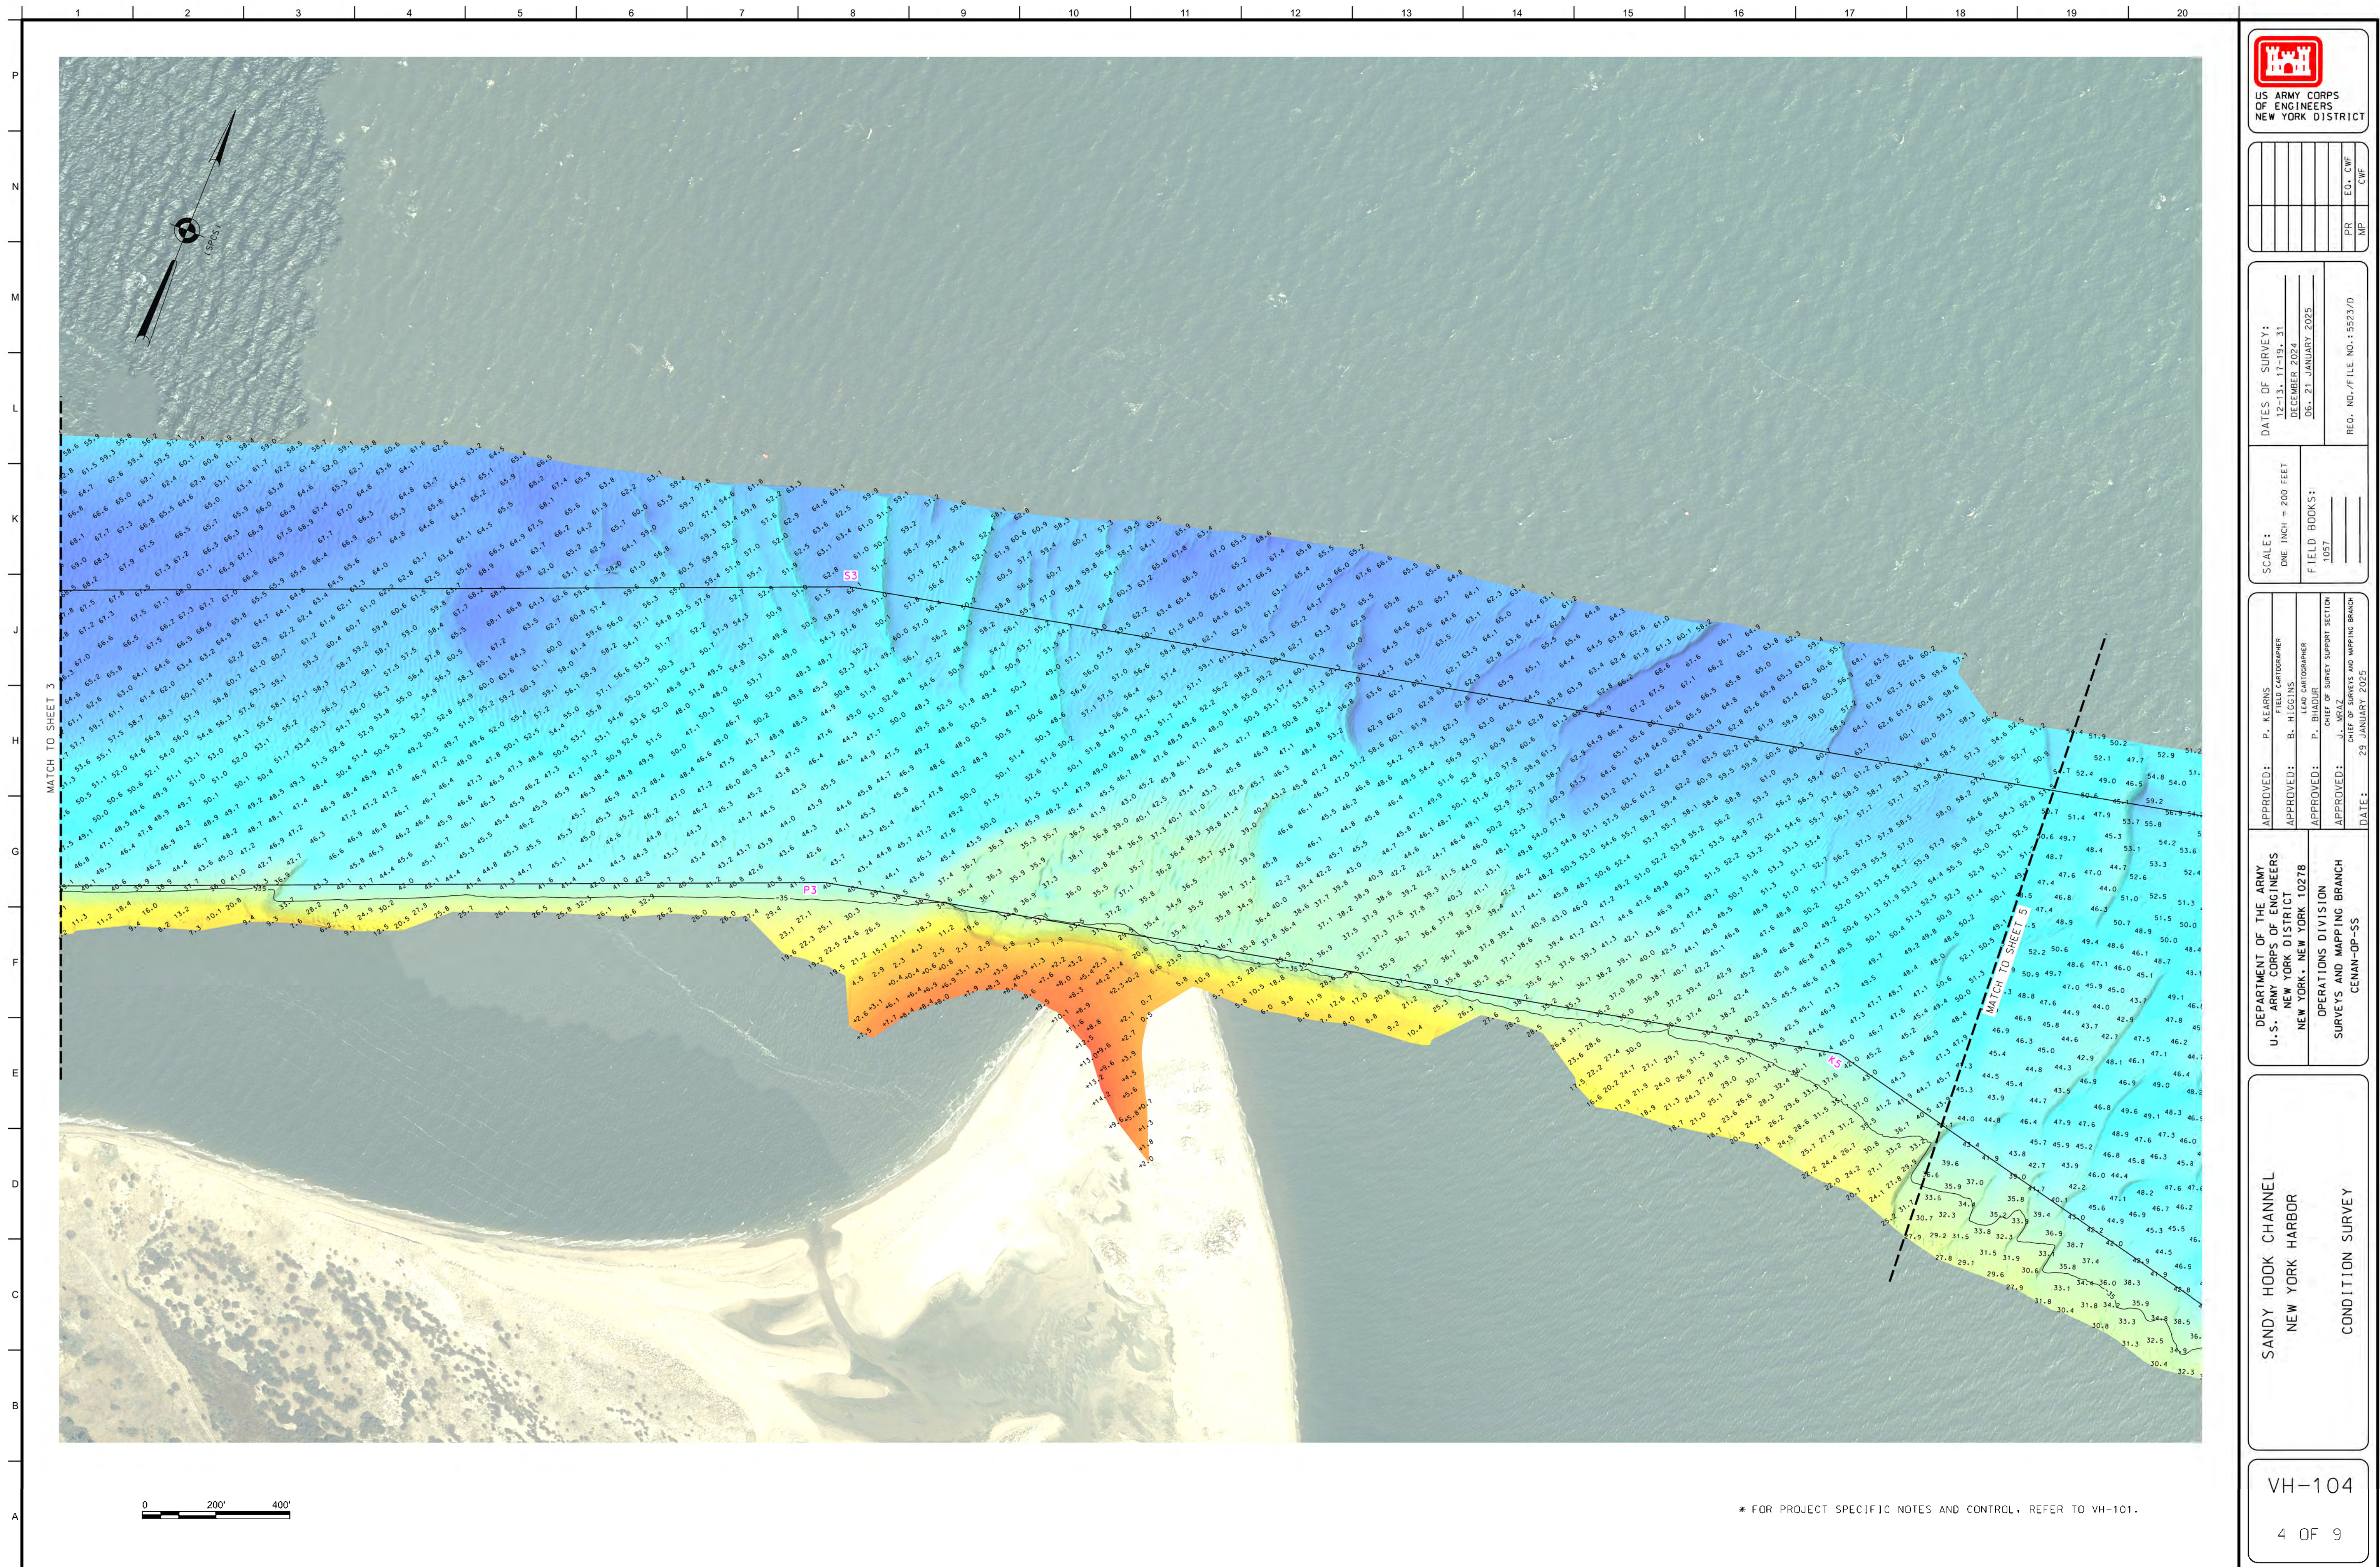

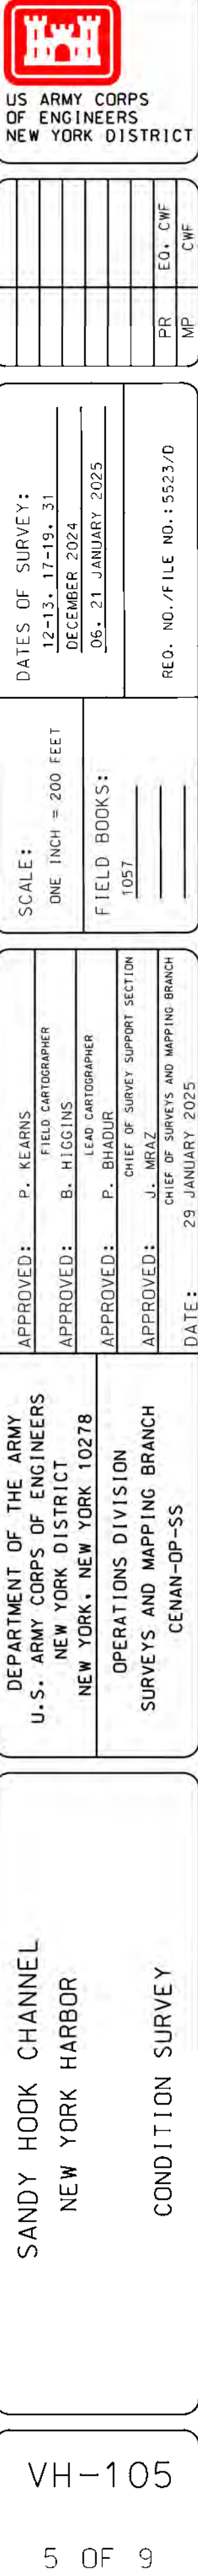

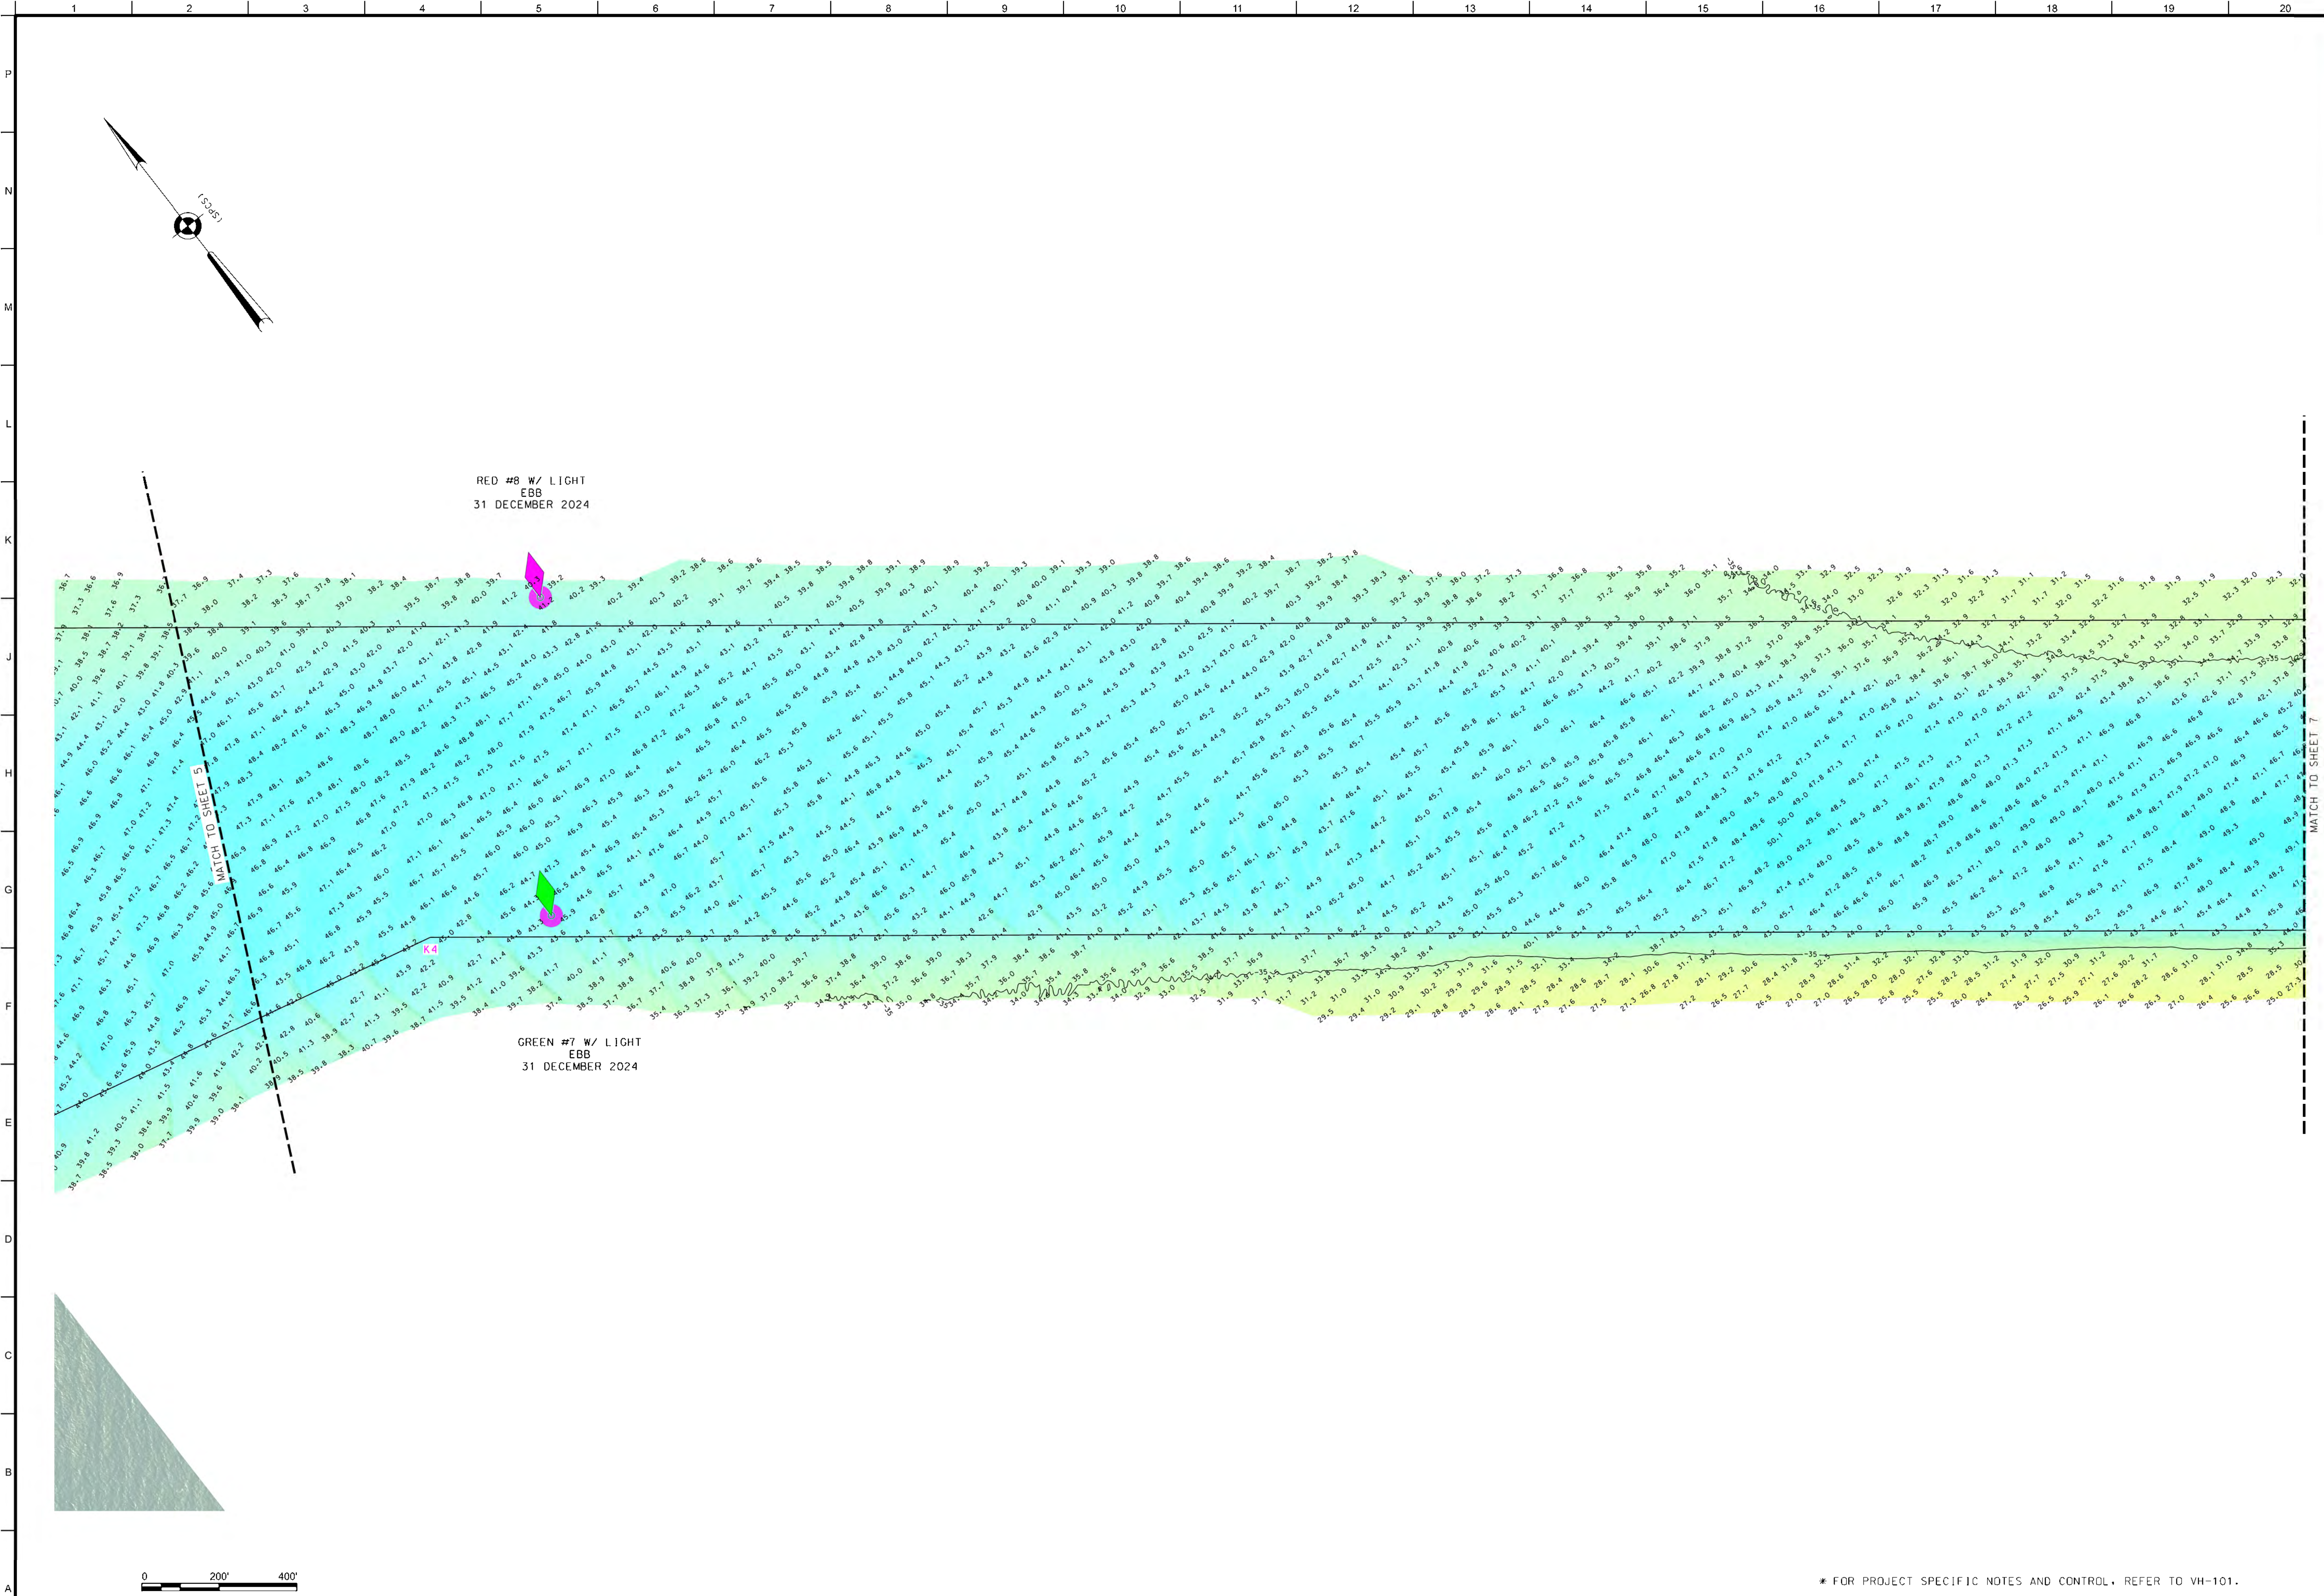



US ARMY CORPS
OF ENGINEERS
NEW YORK DISTRICT

PR	EO	CWF
VP		CWF

DATES OF SURVEY:
12-13, 17-19, 31
DECEMBER 2024
06, 21 JANUARY 2025

SCALE:
ONE INCH = 200 FEET

FIELD BOOKS:
1057

REQ. NO./FILE NO.: 5523/0

APPROVED:	P. KEARNS FIELD CARTOGRAPHER
APPROVED:	B. HIGGINS FIELD CARTOGRAPHER
APPROVED:	P. BLADUP CHIEF OF SURVEY SUPPORT SECTION
APPROVED:	JL MGAZ CHIEF OF SURVEYS AND MAPPING BRANCH
DATE:	29 JANUARY 2025

DEPARTMENT OF THE ARMY
U.S. ARMY CORPS OF ENGINEERS
NEW YORK DISTRICT
NEW YORK, NEW YORK 10278

OPERATIONS DIVISION
SURVEYS AND MAPPING BRANCH
CENAN-OP-SS


SANDY HOOK CHANNEL
NEW YORK HARBOR


CONDITION SURVEY

VH-106

6 OF 9

* FOR PROJECT SPECIFIC NOTES AND CONTROL, REFER TO VH-101.

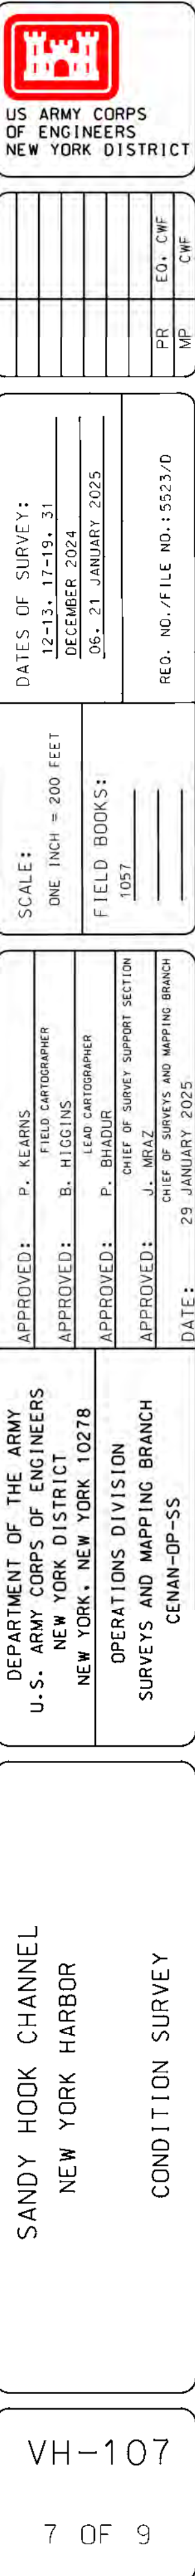

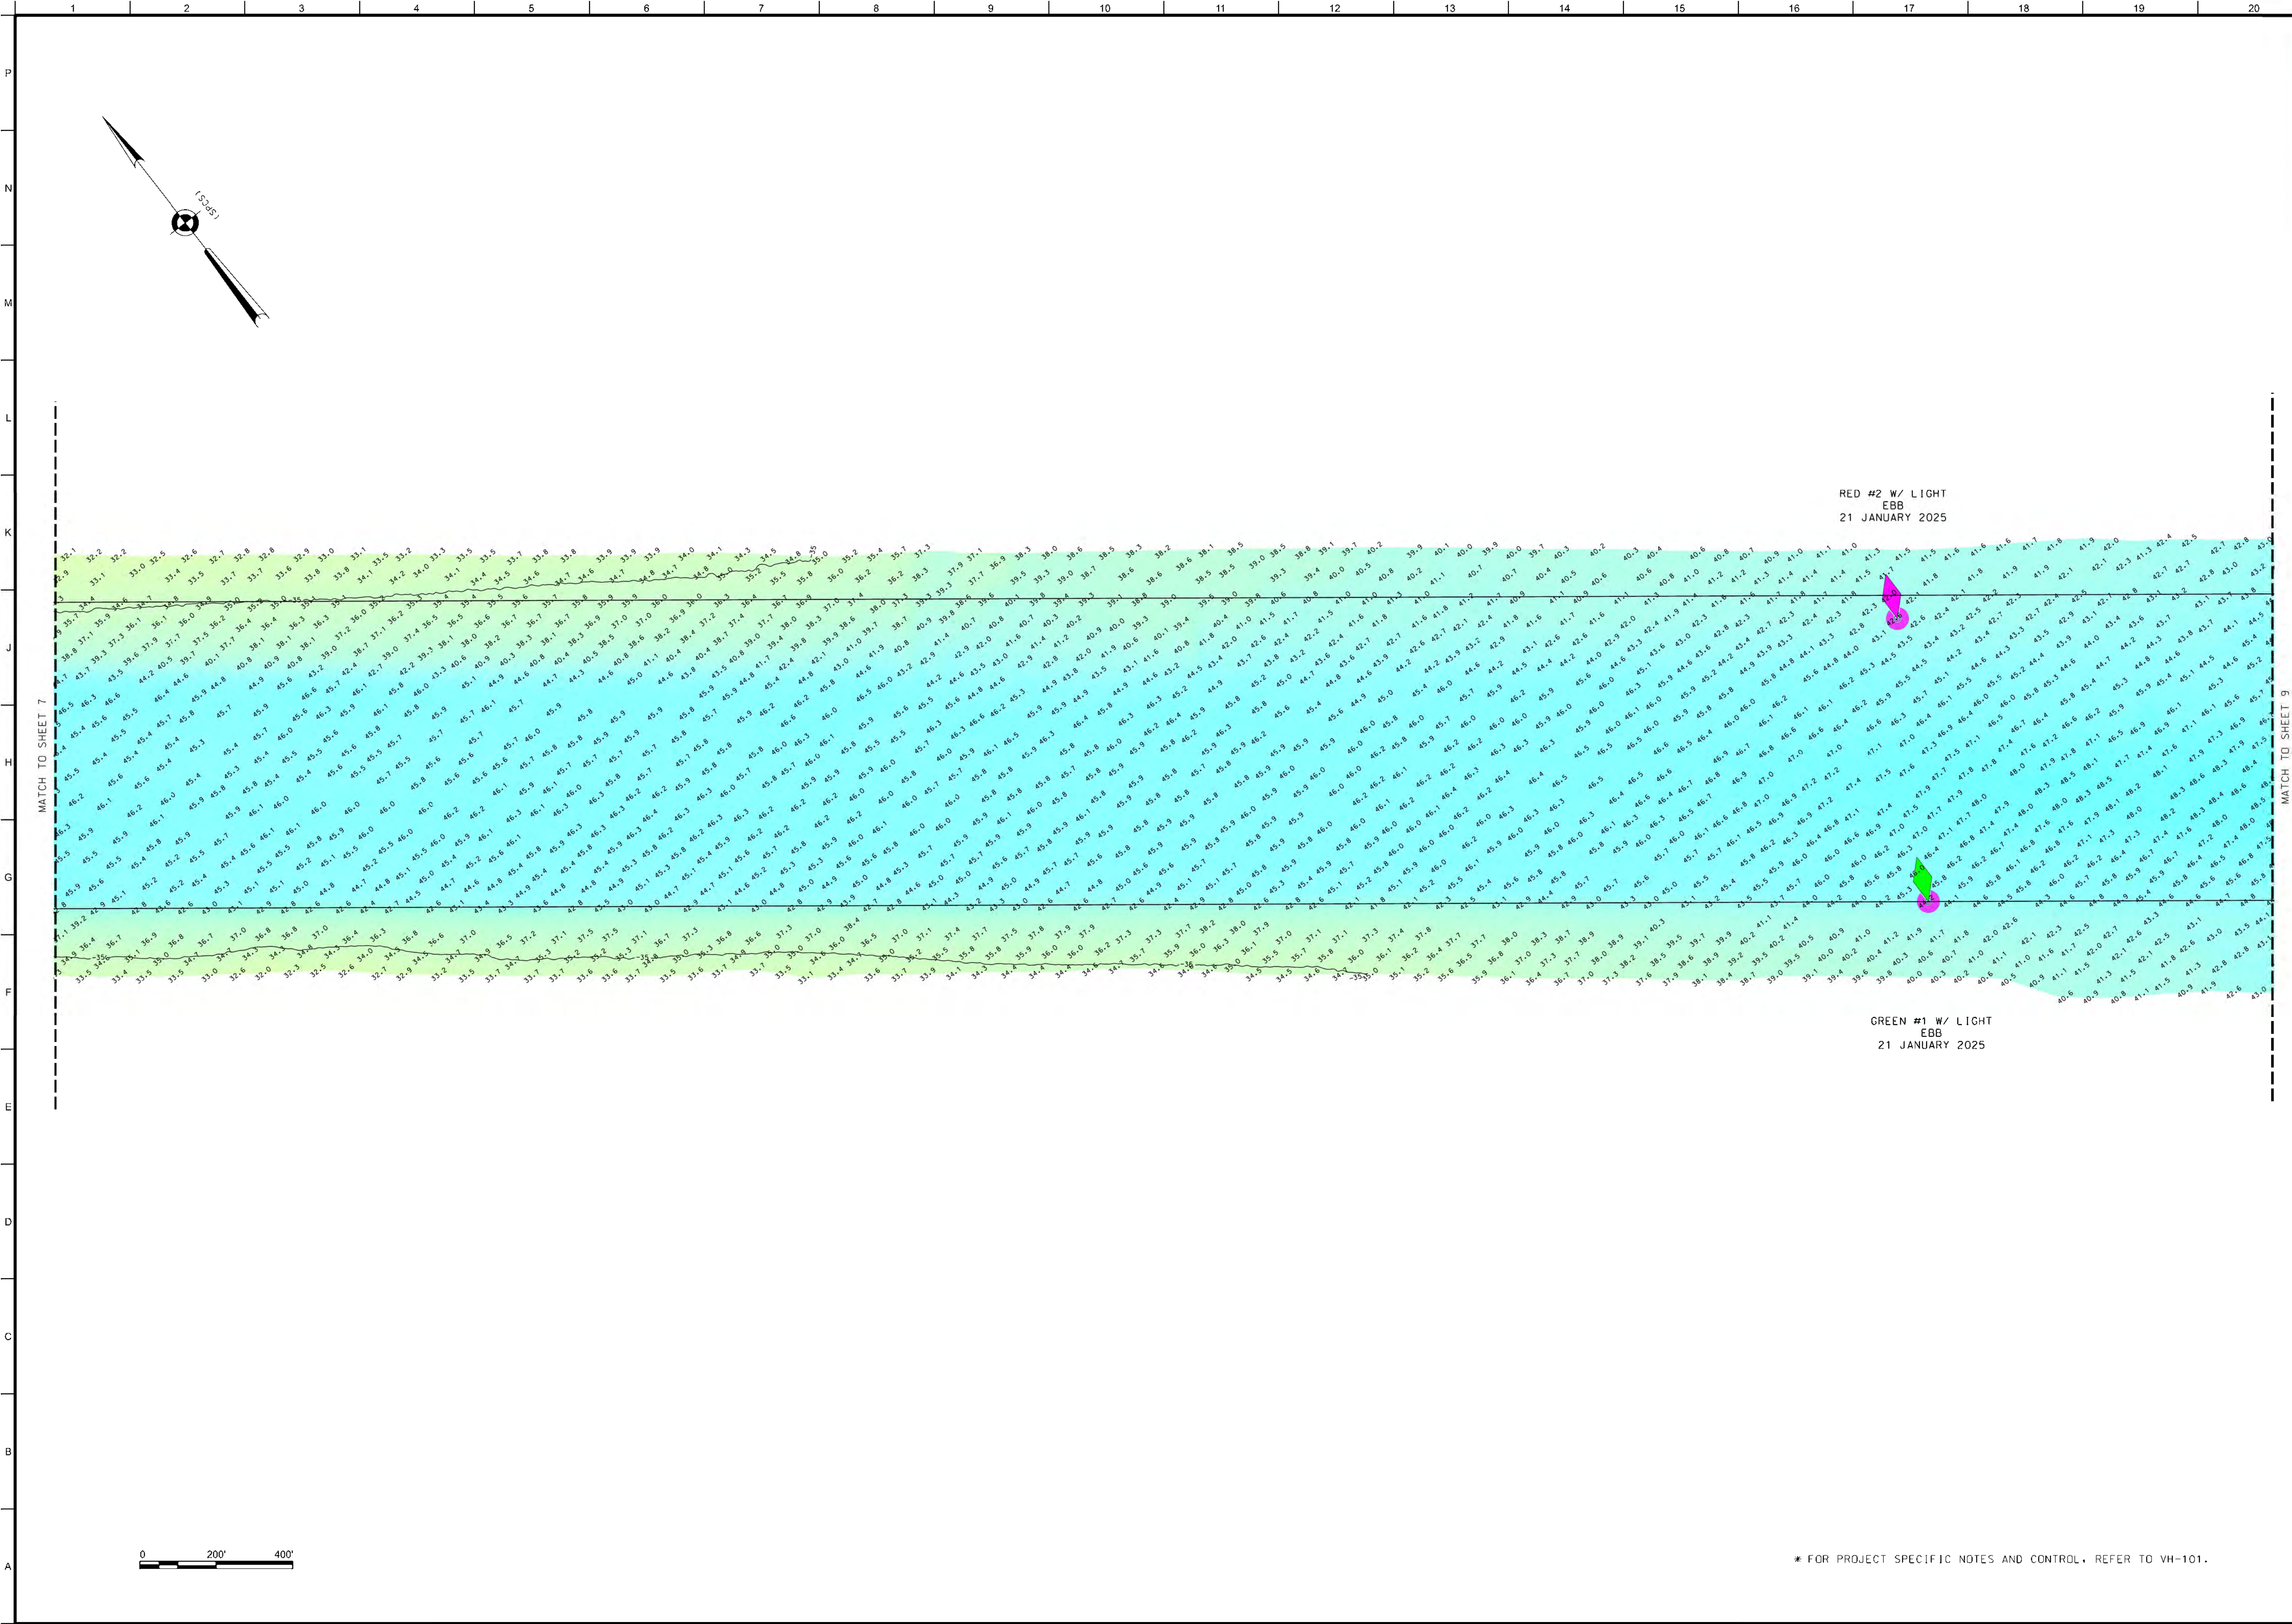



US ARMY CORPS
OF ENGINEERS
NEW YORK DISTRICT

PR	EO	CWF
VP		

DATES OF SURVEY:
12-13, 17-19, 31
DECEMBER 2024
06, 21 JANUARY 2025

SCALE:
ONE INCH = 200 FEET

FIELD BOOKS:
1057

REQ. NO./FILE NO.: 5523/0

APPROVED: P. KEARNS
FIELD CARTOGRAPHER

APPROVED: B. HIGGINS
HEAD CARTOGRAPHER

APPROVED: P. BLADUP
CHIEF OF SURVEY SUPPORT SECTION

APPROVED: J.L. MGAZ
CHIEF OF SURVEYS AND MAPPING BRANCH

DATE: 29 JANUARY 2025

DEPARTMENT OF THE ARMY
U.S. ARMY CORPS OF ENGINEERS
NEW YORK DISTRICT
NEW YORK, NEW YORK 10278

OPERATIONS DIVISION
SURVEYS AND MAPPING BRANCH
CENAN-OP-SS

SANDY HOOK CHANNEL
NEW YORK HARBOR

CONDITION SURVEY

VH-108

8 OF 9

* FOR PROJECT SPECIFIC NOTES AND CONTROL, REFER TO VH-101.

